

NOTE:
ALL PROPOSED PUBLIC BUILDING ENTRANCES ALONG THE WEST (FRONT) OF THE PROPOSED BUILDING WILL BE PROVIDED WITH BARRIER FREE ACCESS.

NORTH
FLOOR PLAN
SCALE: 1/8" = 1'-0"

Project title


PROPOSED BUILDING FOR:
CAMPUS CORNERS OUTLOT

LIVERNOIS ROAD
ROCHESTER HILLS, MICHIGAN

Issued dtr/ch

CITY REVIEW	08.10.13
REVISED PER CITY	08.28.13
REVISED PER CITY	01.05.13

Sheet title

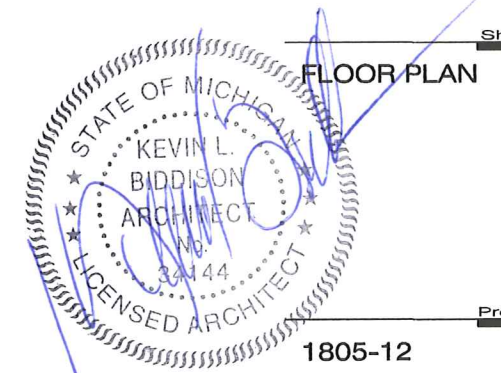


Project no.


1805-12

Sheet no.


A.101

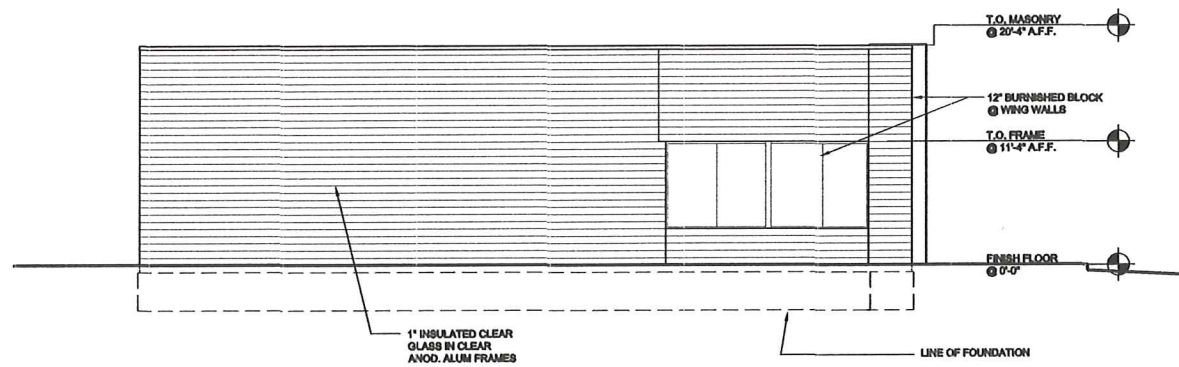



NORTH ELEVATION
SCALE: 1/8" = 1'-0"

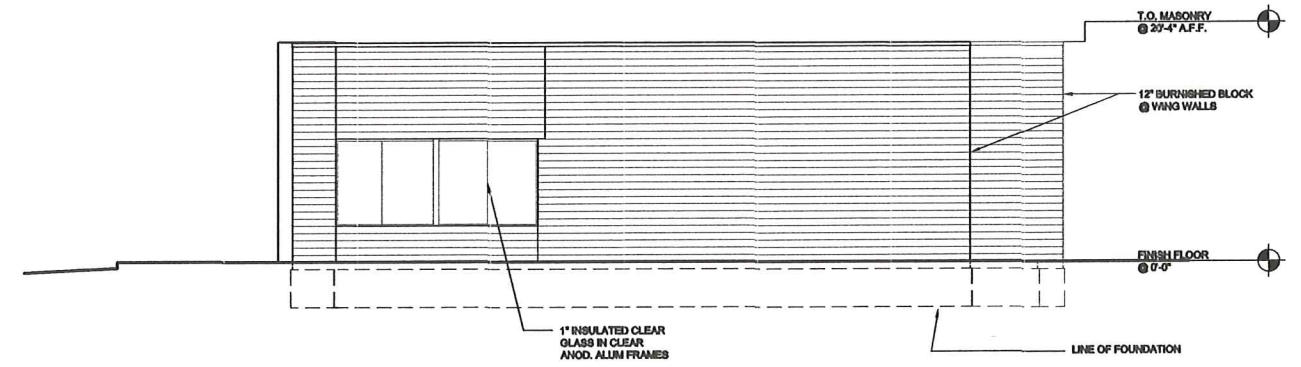

SOUTH ELEVATION
SCALE: 1/8" = 1'-0"

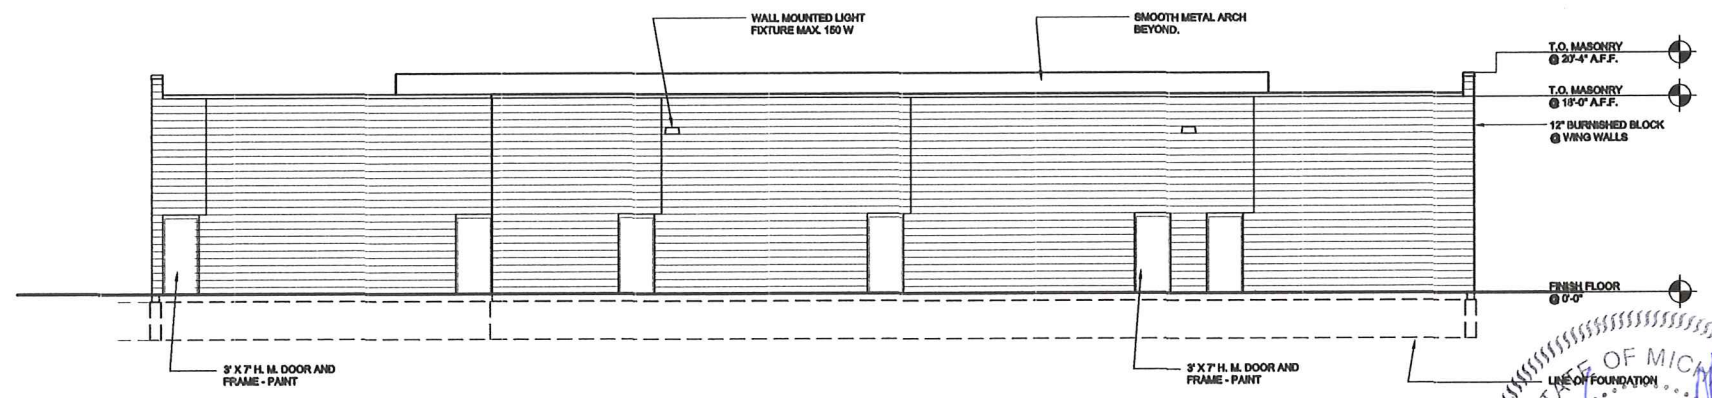

EAST ELEVATION
SCALE: 1/8" = 1'-0"

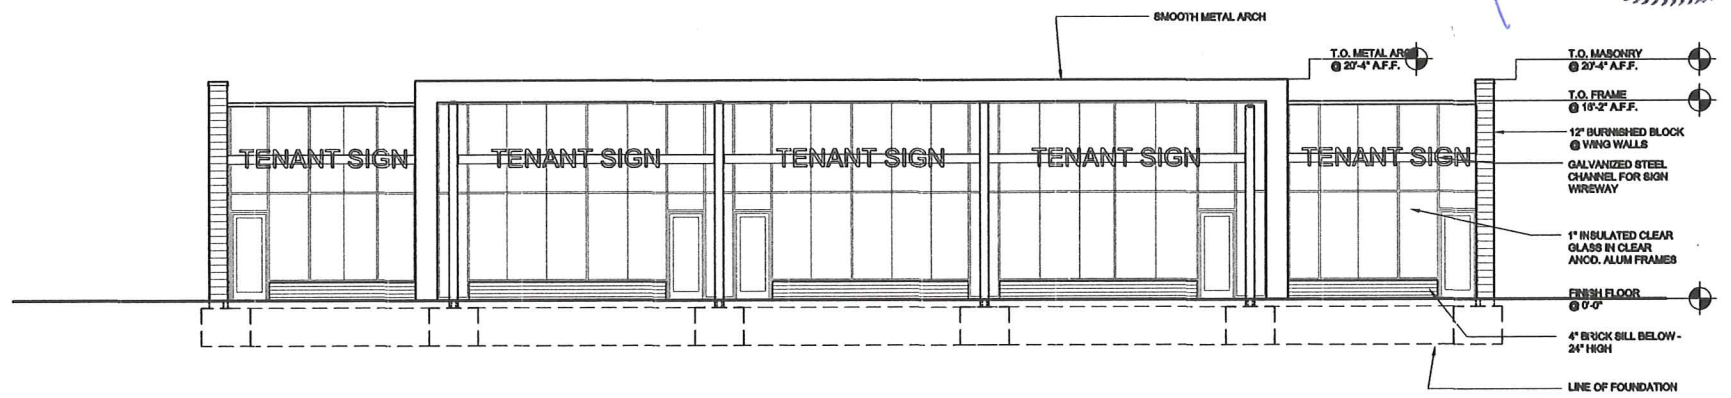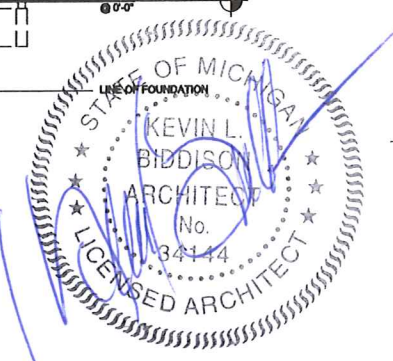

WEST ELEVATION
SCALE: 1/8" = 1'-0"

