


402 PARTIAL ELEVATION

FRONT / REAR ELEVATION

SCALE: 1/4" = 1'-0"

401 PARTIAL ELEVATION

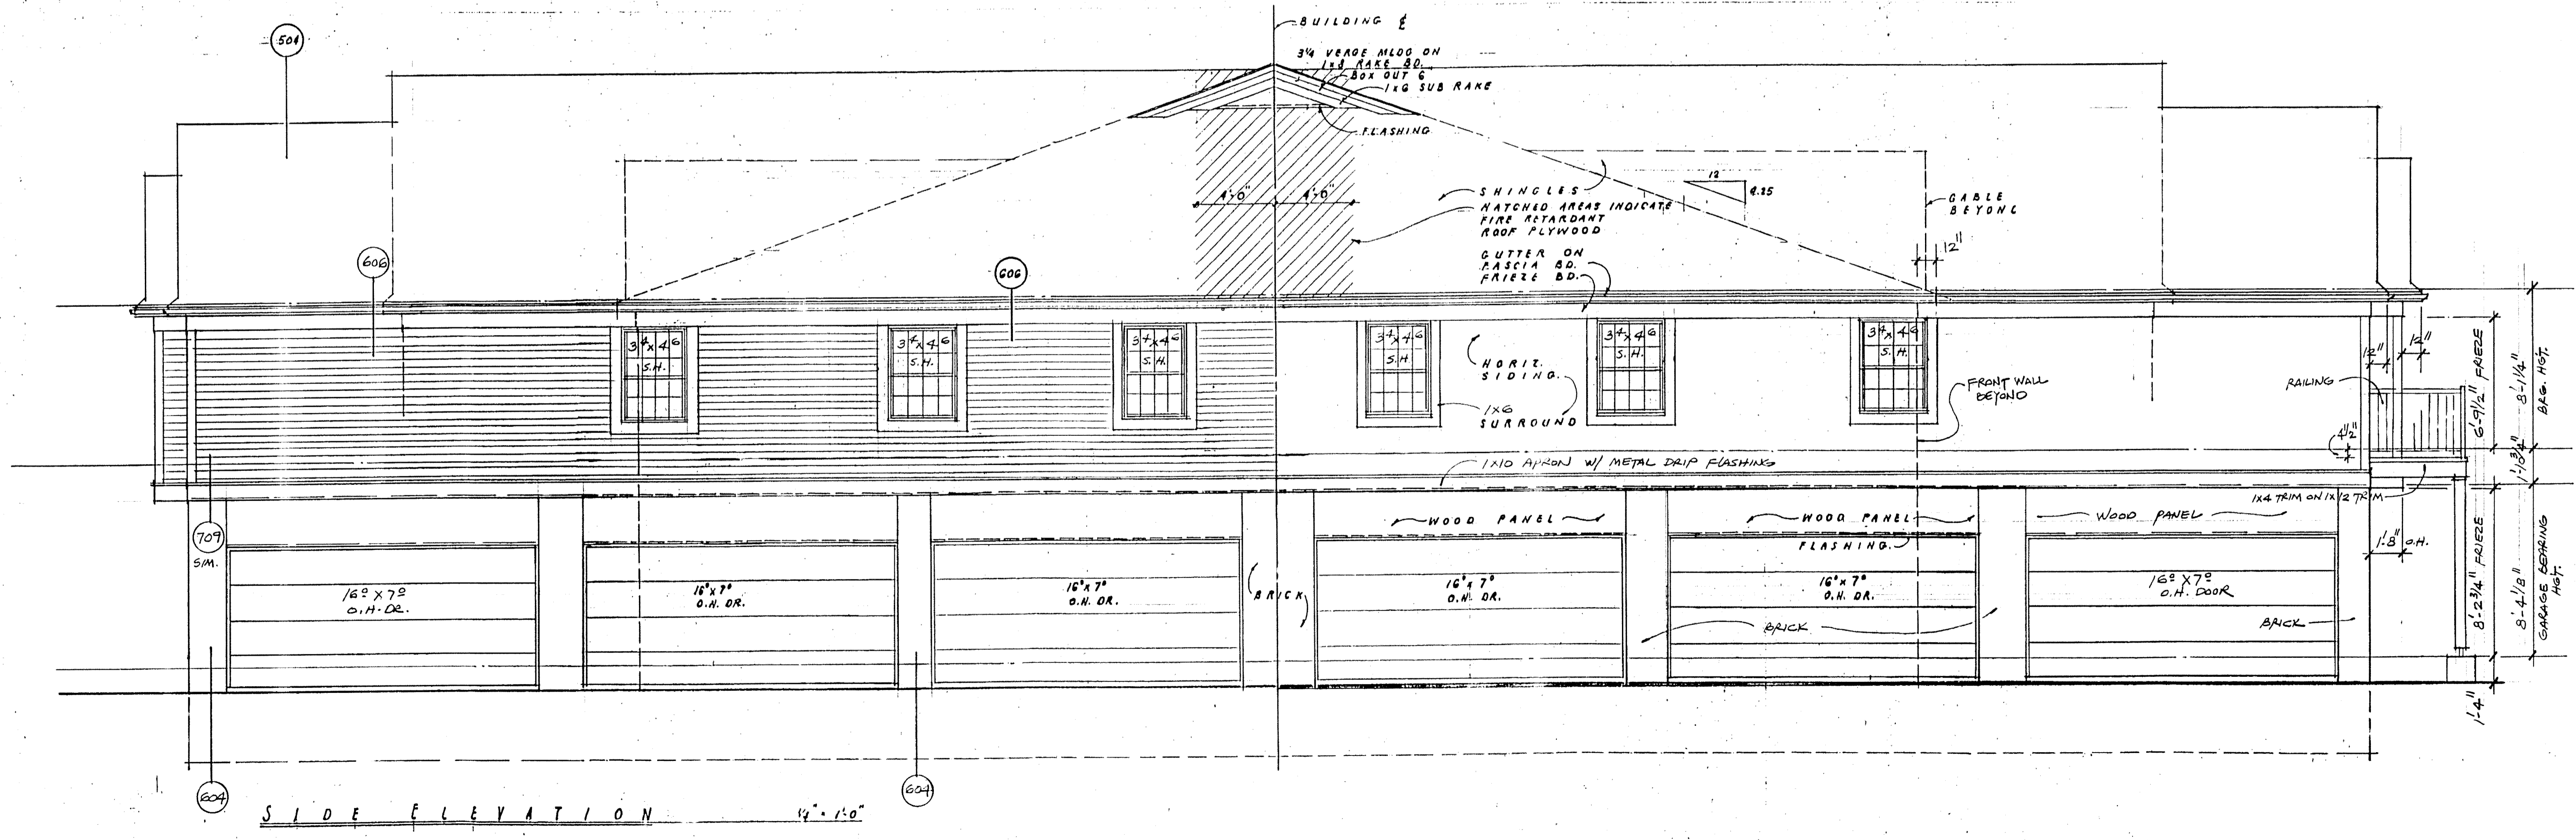

SIDE ELEVATION

1/4" = 1'-0"

DRAWN BY	
JOB NUMBER	11-2971
SHEET NUMBER	4
SCALE	
WKG DWGS	
CHECK SET	
FINAL	<input checked="" type="checkbox"/>
DATE	