


Brampton Parc

1459 John R, LLC

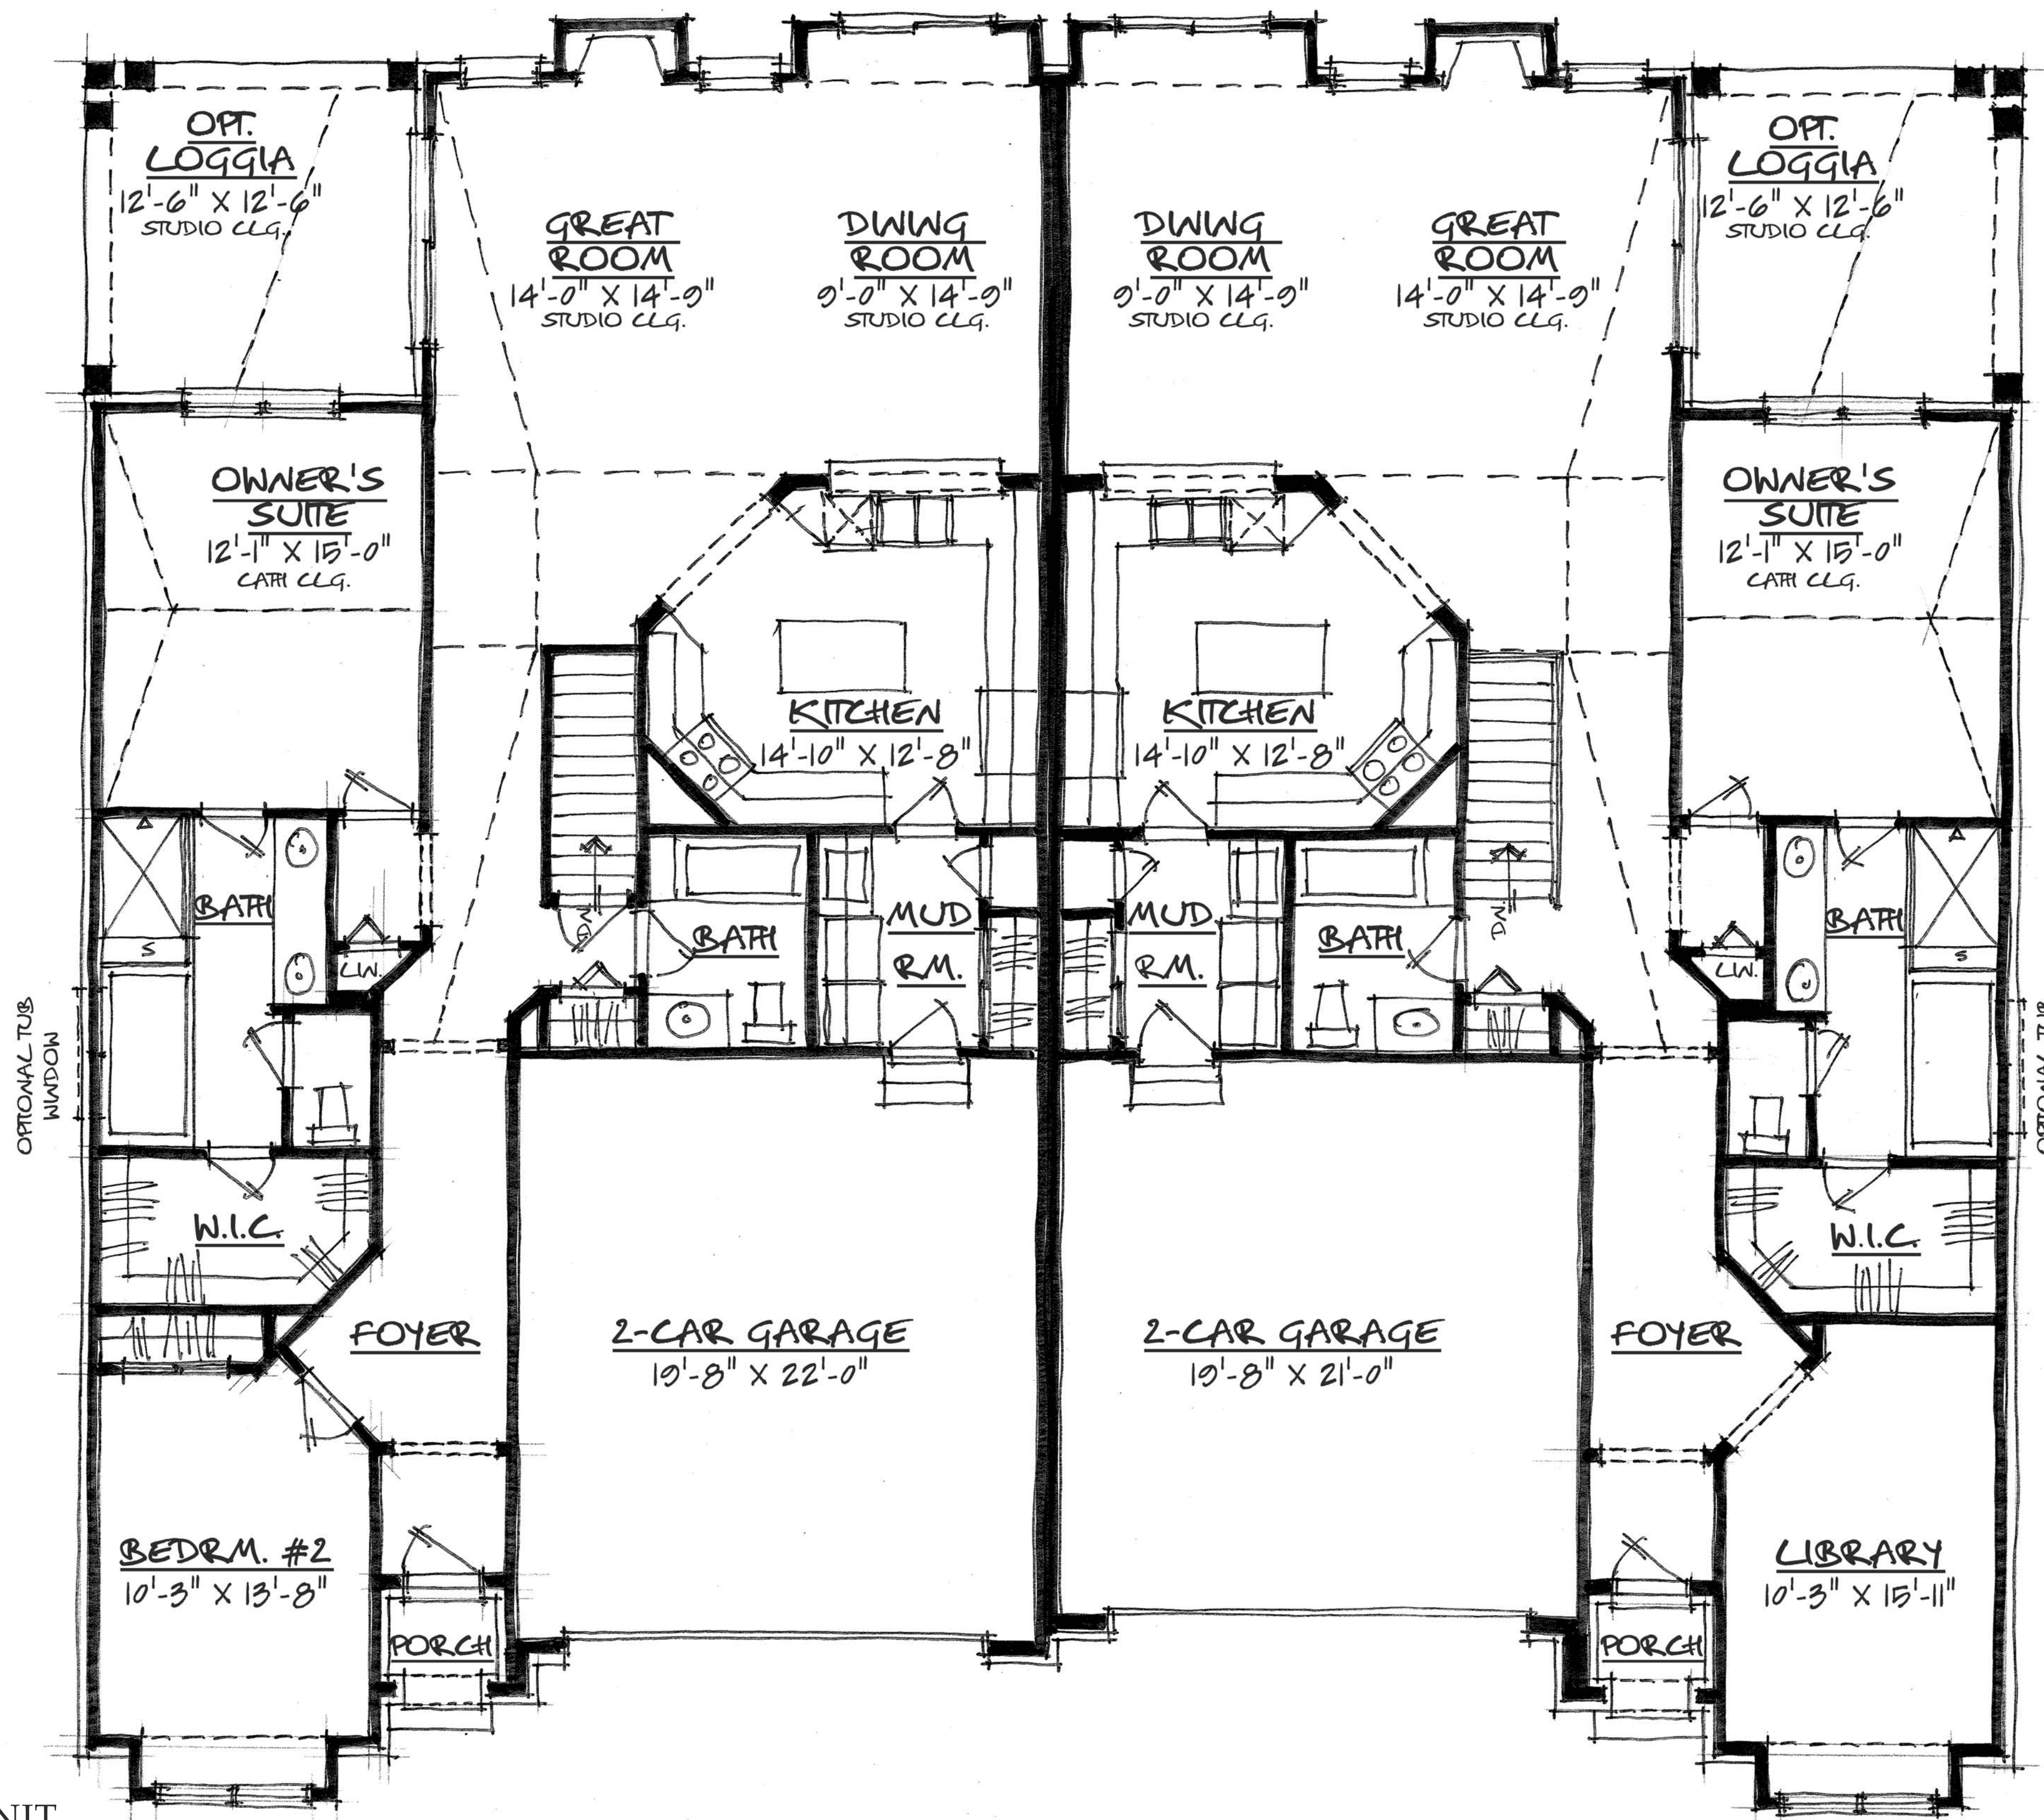

FIRST FLOOR PLAN

SCALE: 1/4" = 1'-0"

FIRST FLOOR: 1,681 SQ. FT. PER UNIT

TOTAL: 1,681 SQ. FT.

LOGGIA: + 158 SQ. FT. PER UNIT

FIRST FLOOR PLAN

SCALE: 1/4" = 1'-0"



Brampton Parc

1459 John R, LLC



Front Elevation Concept
SCALE 1/4" = 1'-0"

