


Site Section
SCALE: 1"=20'-0"



SIEGAL/TUOMAALA ASSOCIATES ARCHITECTS & PLANNERS INC.

28200 northwestern hwy
suite 160
southfield, mi 48034
p • 248 • 352 • 0099
f • 248 • 352 • 0088
www.sta-architects.com

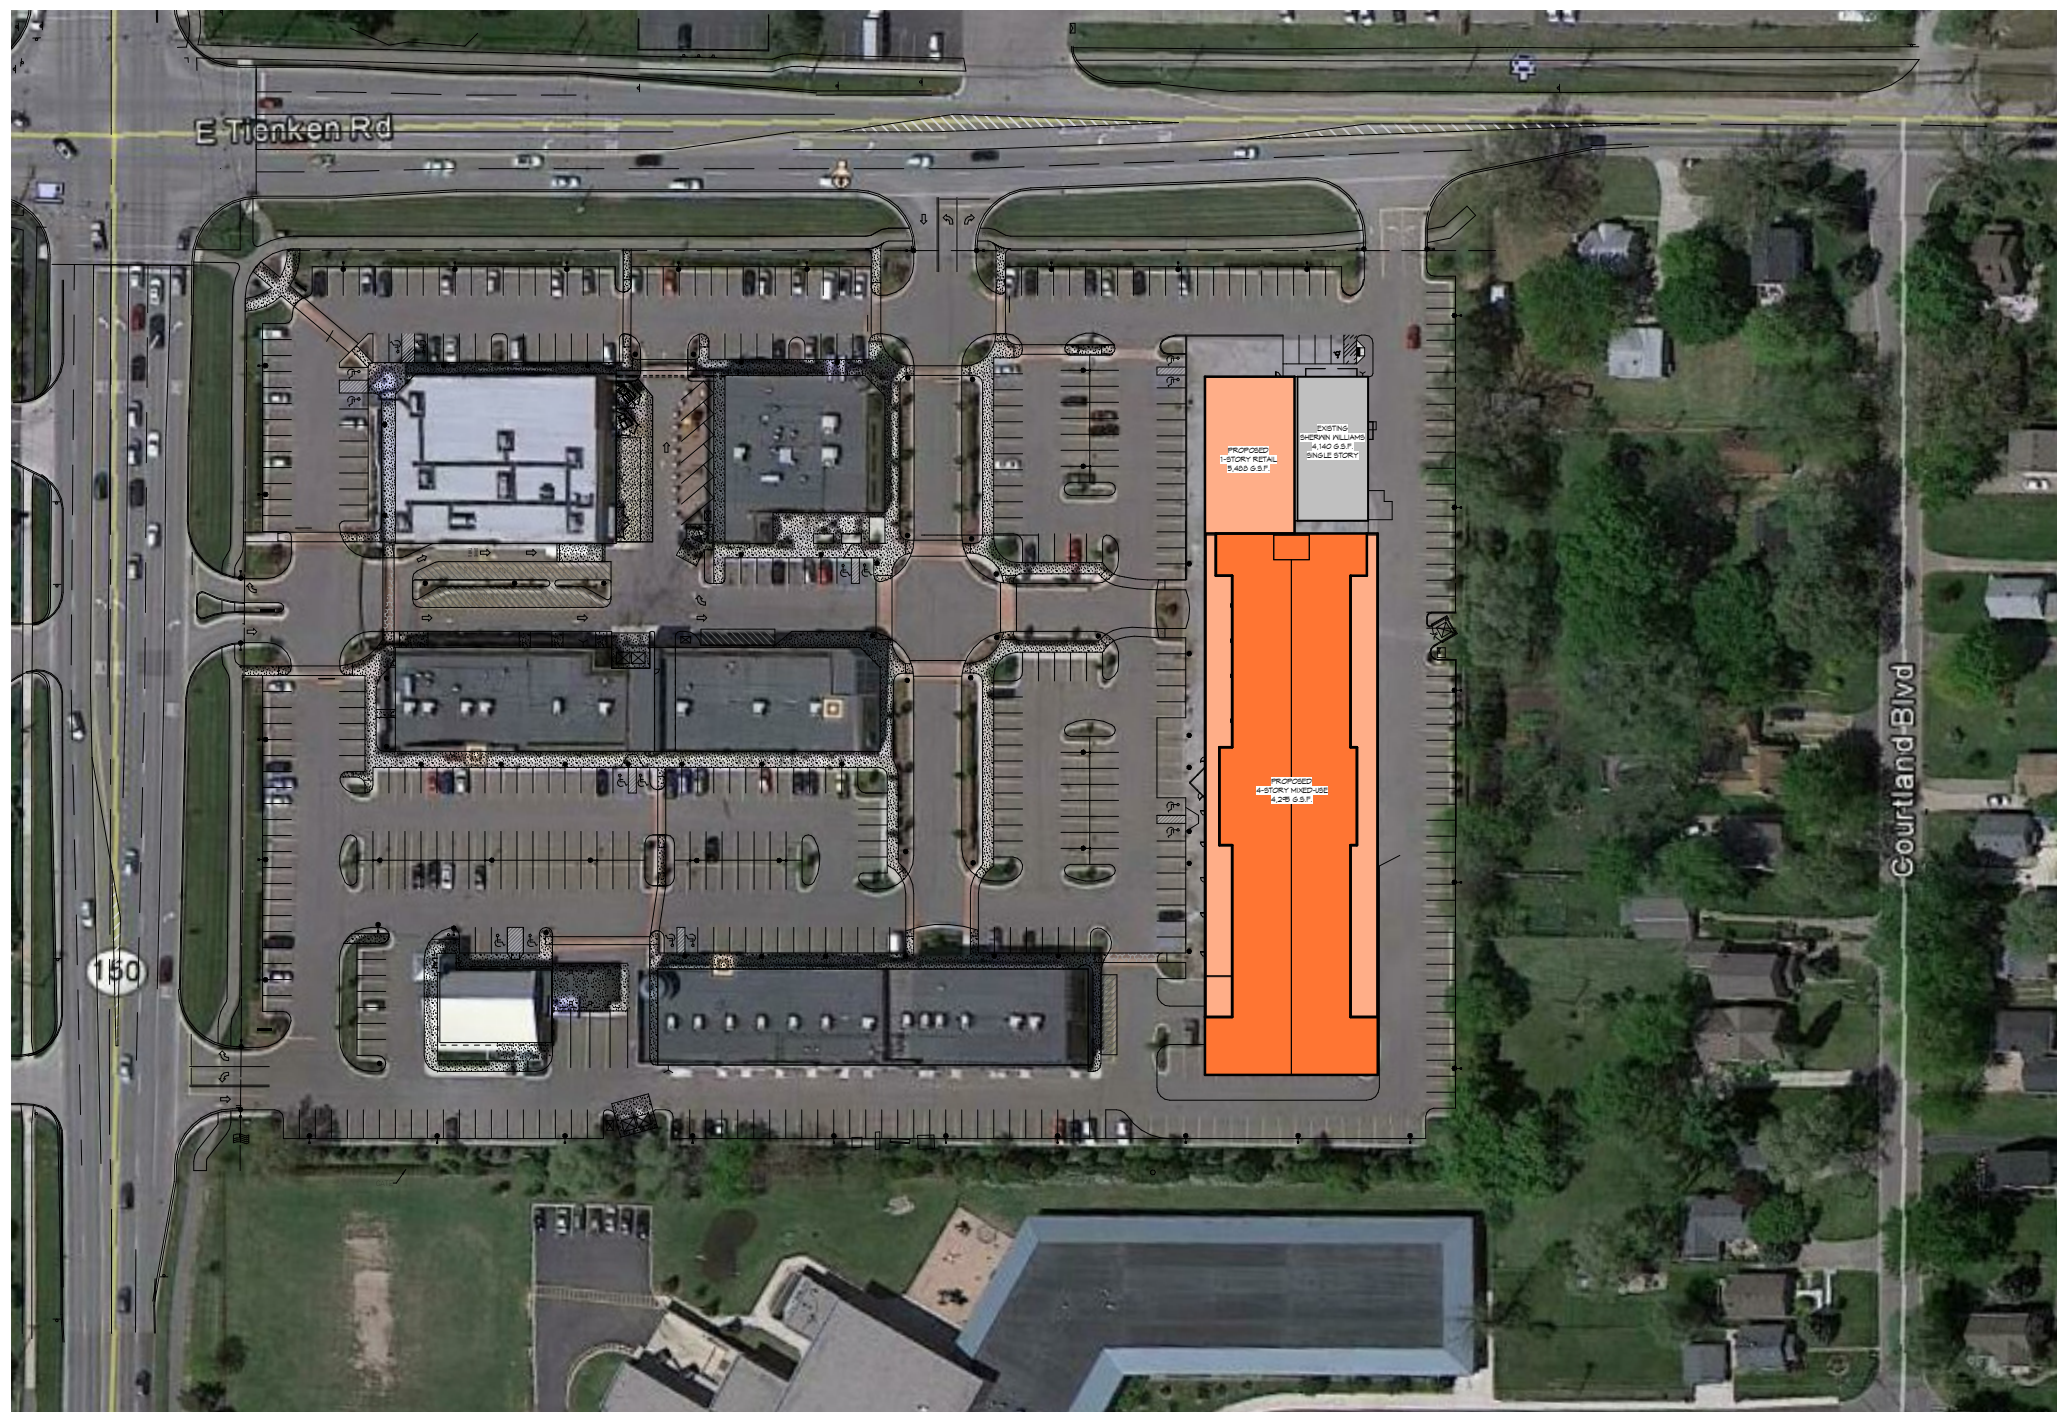

Site Plan
SCALE: 1"=50'-0"

project name:
City Walk

project location:
Rochester Hills,
Michigan 48306

date/ revision:
04.18.2013

sheet title:
Site Plan & Site
Section

project number:
2260
sheet number:

P2


copyright Issue Date



SIEGAL/TUOMAALA
ASSOCIATES
ARCHITECTS &
PLANNERS INC.

29200 northwestern hwy
suite 160
southfield, mi 48034

p • 248 • 352 • 0099
f • 248 • 352 • 0088
www.sta-architects.com

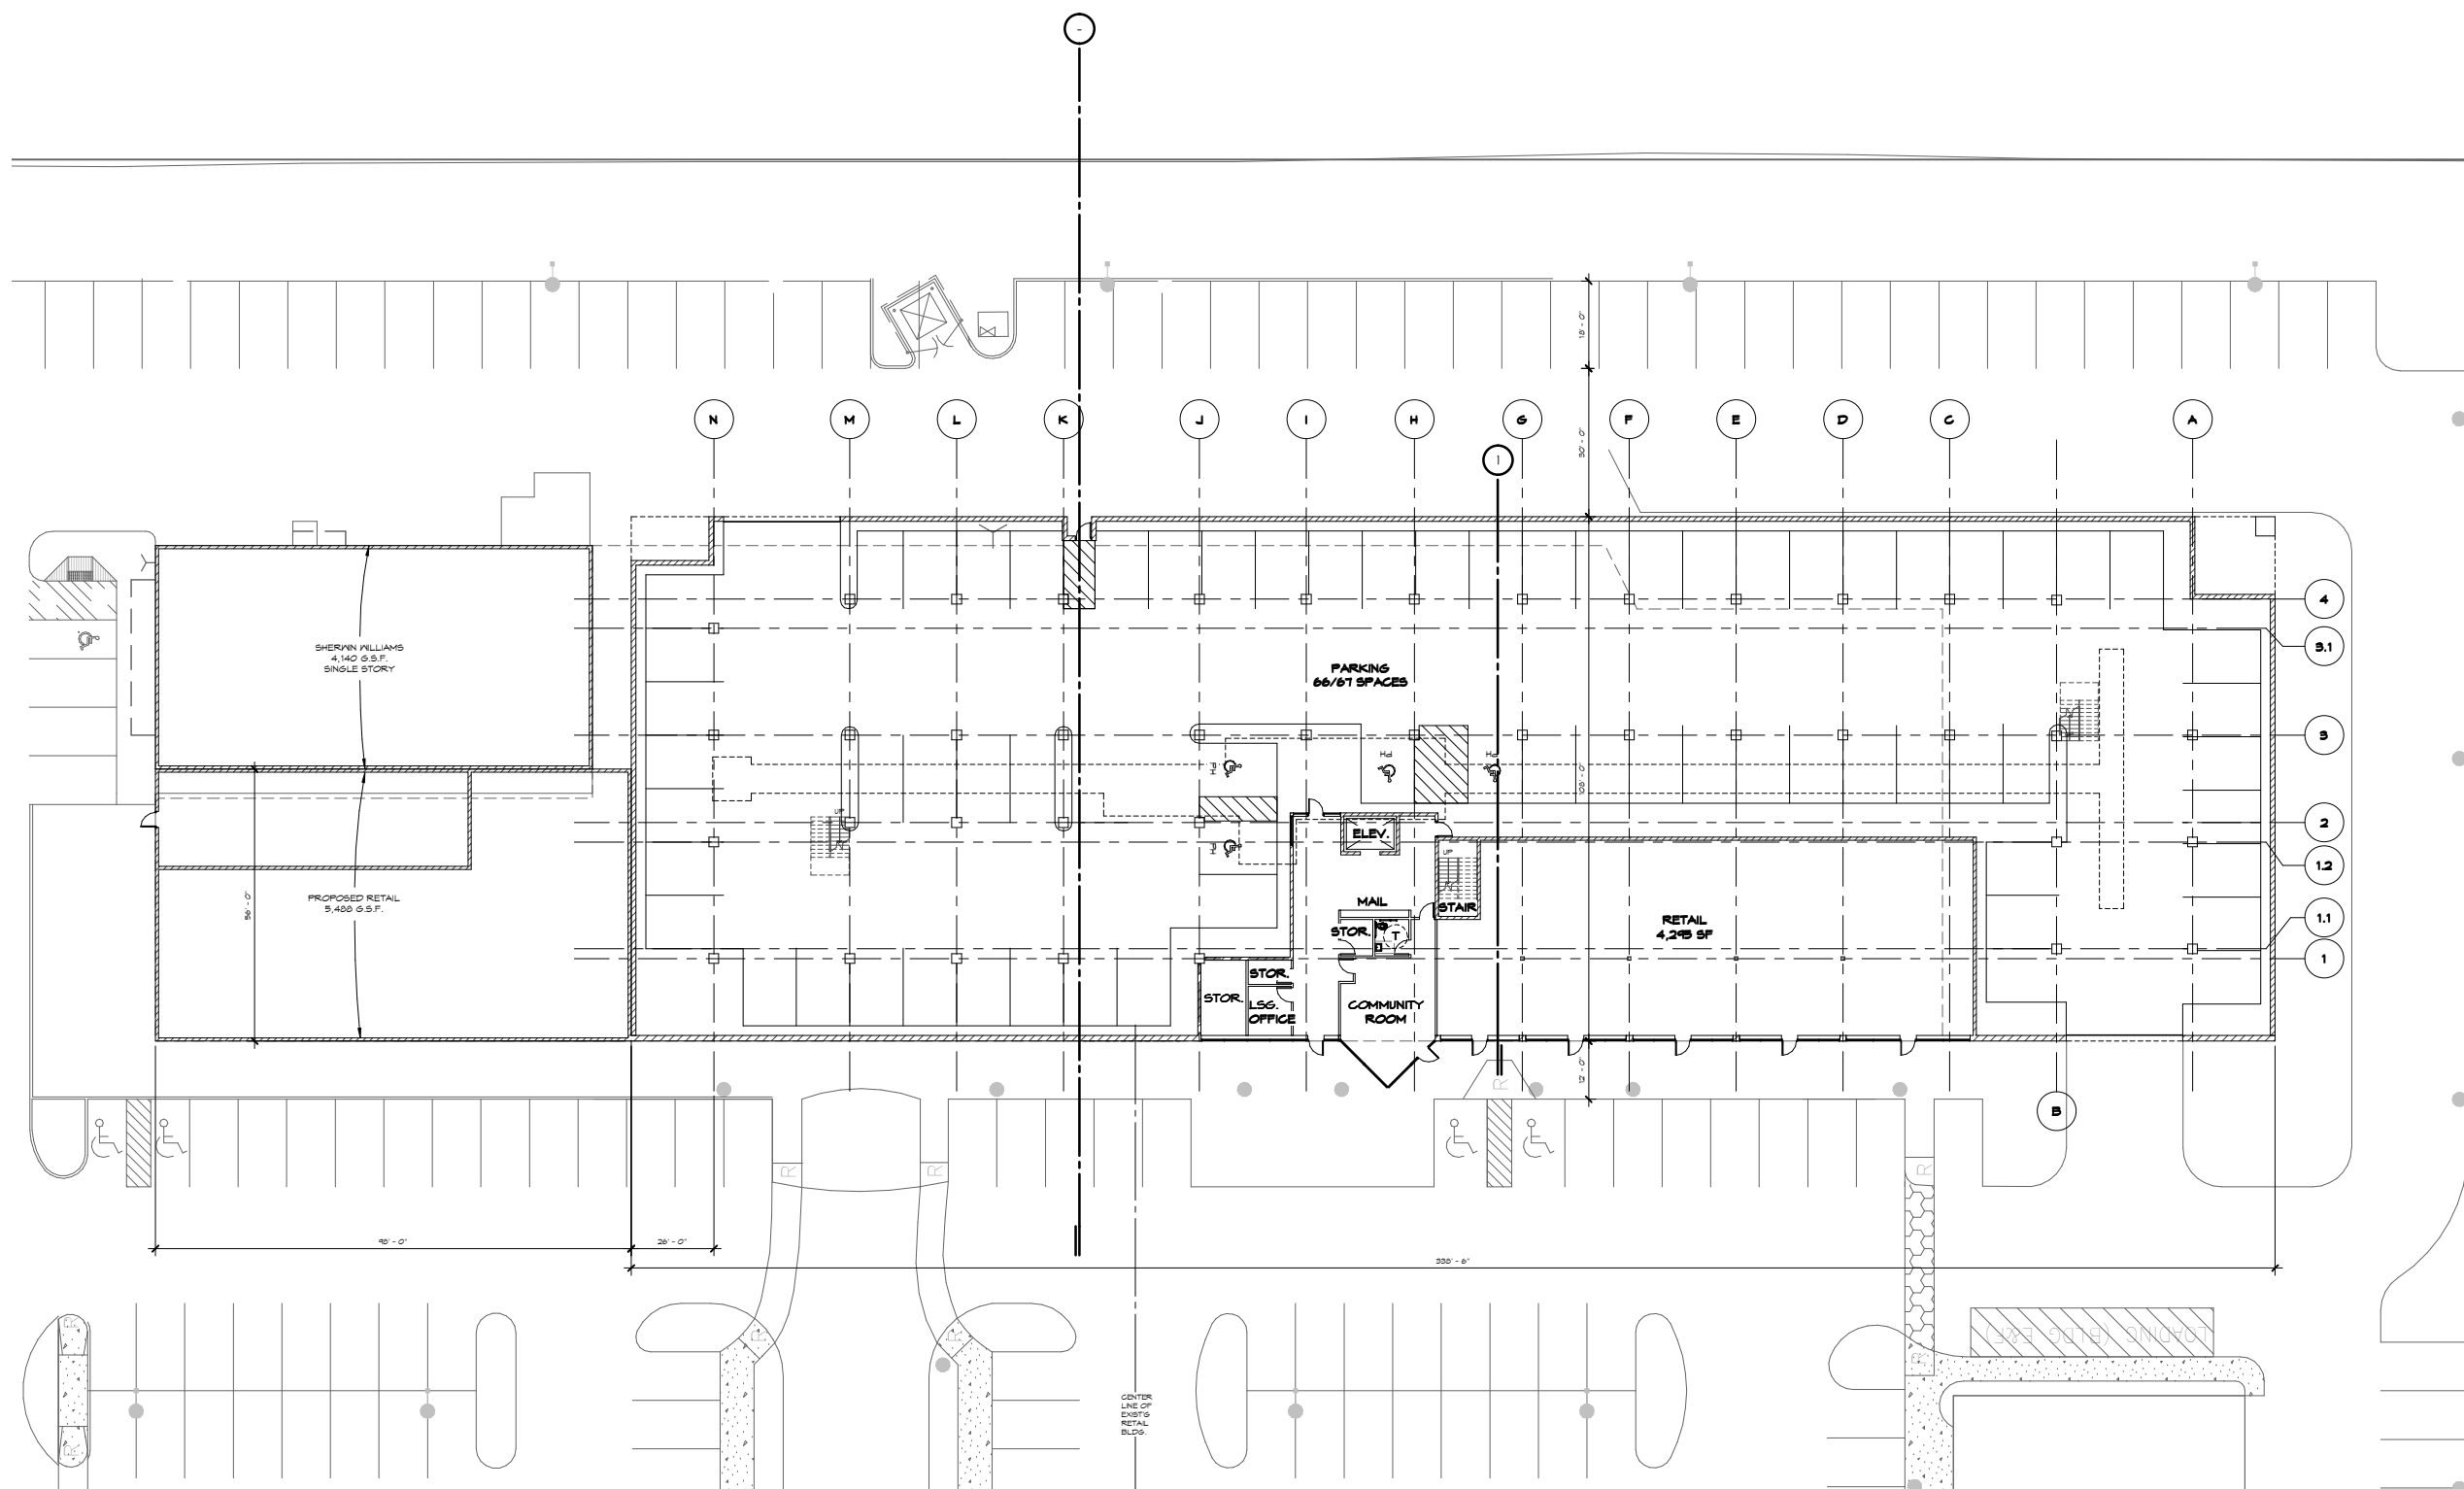

project name:
City Walk

project location:
Rochester Hills,
Michigan 48306

date/ revision:

- 03/06/2013
- 04/04/2013

sheet title:
Ground Floor
Plan

project number:
2260

sheet number:

P3

copyright Issue Date

Ground Floor Plan
SCALE: 1/8" = 1'-0"



SIEGAL/TUOMAALA
ASSOCIATES
ARCHITECTS &
PLANNERS INC.

29200 northwestern hwy
suite 160
southfield, mi 48034

p • 248 • 352 • 0099
f • 248 • 352 • 0088
www.sta-architects.com

project name:
City Walk

project location:
Rochester Hills,
Michigan 48306

date/ revision:

- 03/06/2013
- 04/04/2013

sheet title:

Upper Floors

project number:

2260

sheet number:

P4

copyright Issue Date

