

# Single Unit




## FRONT ELEVATION

Artist renderings and floor plans are for illustration purposes only and are subject to change. These plans are not to be reproduced, changed, or copied in any form or manner whatsoever. Nor are they to be assigned to any third party without first obtaining the express written permission and consent of TR Design Group LLC.

WE RESERVE THE RIGHT TO MAKE CHANGES IN DESIGN, FEATURES AND OPTIONS WITHOUT NOTICE OR OBLIGATION. FLOOR PLAN DIMENSIONS AND SQUARE FOOTAGES ARE APPROXIMATE. NOTE: PLANS WILL VARY PER ELEVATION.



# Cambridge Knoll Rochester Hills

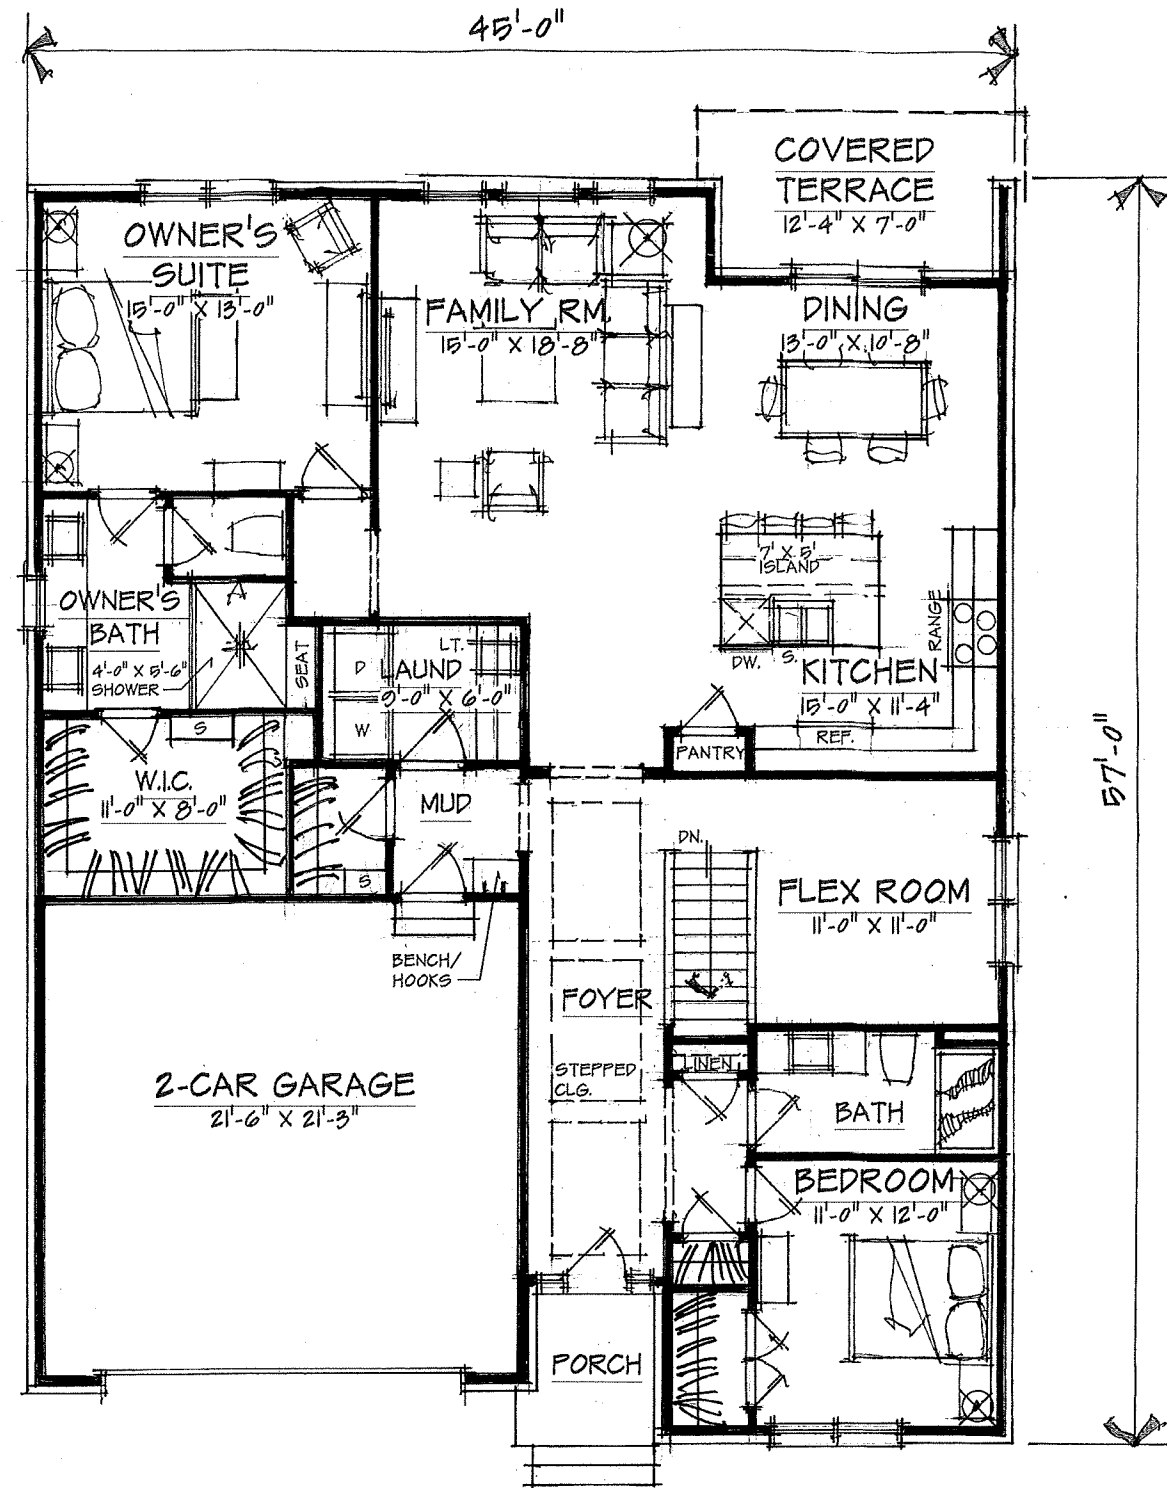

FIRST FLOOR PLAN

SCALE: 1/4" = 1'-0"

FIRST FLOOR: 1,929 SQ. FT.



# Rochester Hills



FRONT ELEVATION




Artist renderings and floor plans are for illustration purposes only and are subject to change. These plans are not to be reproduced, changed, or copied in any form or manner whatsoever. Nor are they to be assigned to any third party without first obtaining the express written permission and consent of TR Design Group LLC.

WE RESERVE THE RIGHT TO MAKE CHANGES IN DESIGN, FEATURES AND OPTIONS WITHOUT NOTICE OR OBLIGATION. FLOOR PLAN DIMENSIONS AND SQUARE FOOTAGES ARE APPROXIMATE. NOTE: PLANS WILL VARY PER ELEVATION.



# Cambridge Knoll Rochester Hills

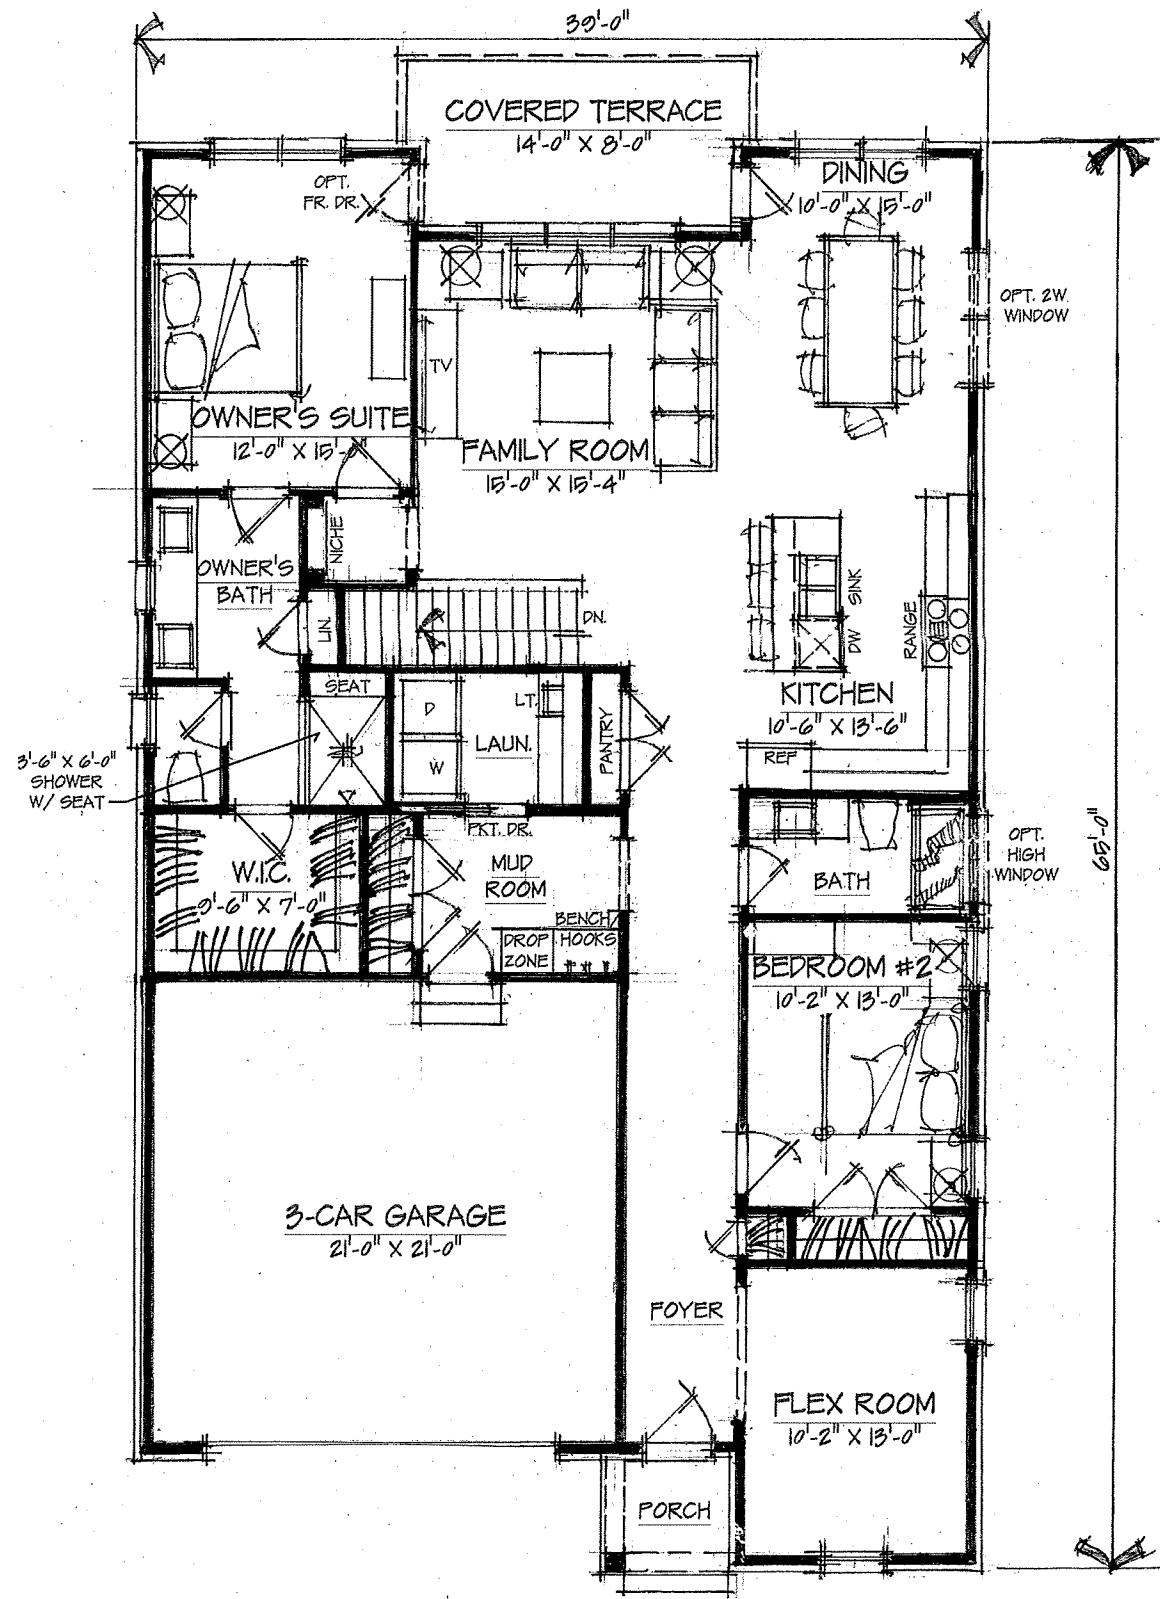

**FIRST FLOOR PLAN**  
SCALE: 1/4" = 1'-0"  
FIRST FLOOR: 1,849 SQ. FT.



Cambridge Knoll v.2 08/13/20

© 2020 TR Design Group, LLC  
Artist renderings and floor plans are for illustration purposes only and are subject to change. These plans are not to be reproduced, changed, or copied in any form or manner whatsoever. Nor are they to be assigned to any third party without first obtaining the express written permission and consent of TR Design Group, LLC.