


13-Dec-2018, 1:24:29 PM  
 07012018HRC.tbl  
 V:\201708\20170822\C:\master\brooksie\_way\c:\proj\_sit\_brooksie.dgn  
 .rnc




PROJECT QUANTITIES BROOKSIE WAY BOARDWALK			
No.	DESCRIPTION	UNIT	QTY
1	Mobilization, Max 5%	Lsum	1
2	Clearing & Grubbing	Lsum	1
3	Sidewalk, Conc. 4 inch	Sft	60
4	4" Class II Sand	Sft	60
5	Boardwalk and Platform Grading	Lsum	1
6	Boardwalk	Sft	14,492
7	Boardwalk Railing	Lft	50
8	Platform	Sft	725
9	Steel Helical Pier	Ea	188
10	Steel Helical Pier, Additional 7" Section	Ea	85
11	Restoration of Construction Area	Lsum	1
12	Soil Erosion and Sedimentation Control	Lsum	1
13	Tree Removal (stumps cut/treated)	Lsum	1

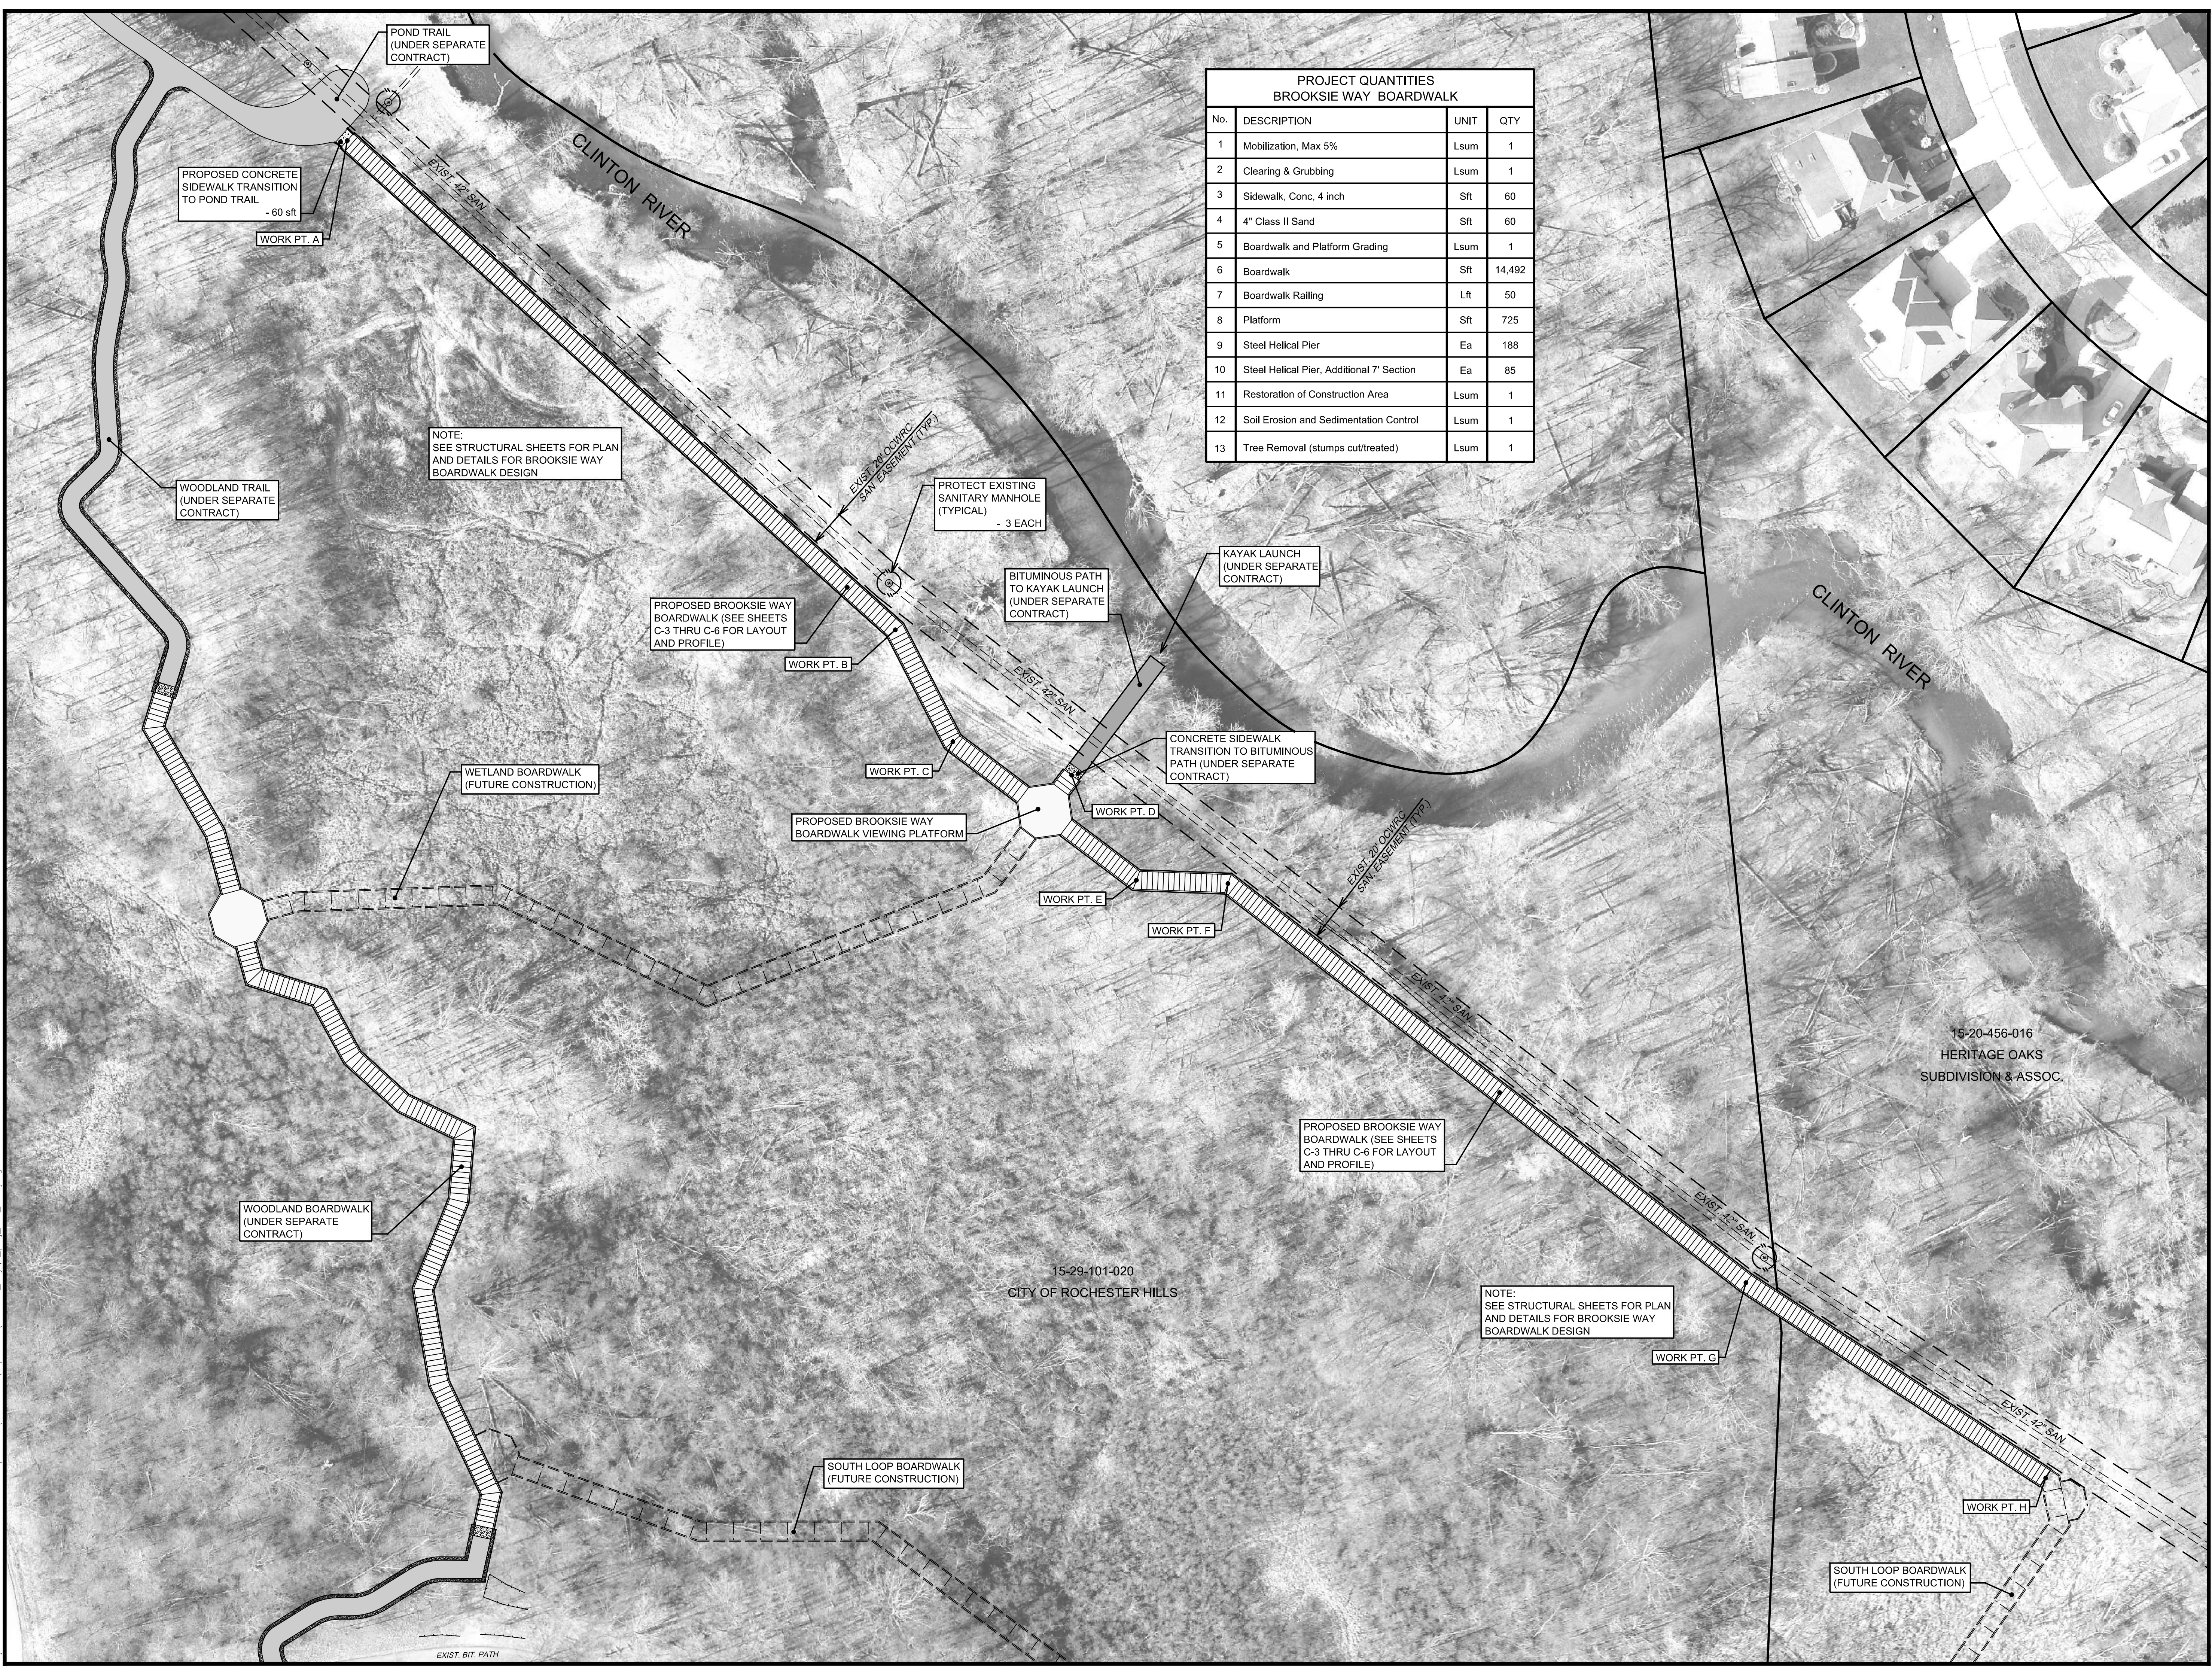

**HRC**  
**HUBBELL, ROTH & CLARK, INC**  
 CONSULTING ENGINEERS SINCE 1915  
 555 HULET DRIVE P.O. BOX 824  
 BLOOMFIELD HILLS, MICH. 48303-0824  
 PHONE: (248) 454-6300  
 FAX (1st. Floor): (248) 454-6312  
 FAX (2nd. Floor): (248) 454-6359  
 WEB SITE: <http://www.hrcengr.com>

DATE	ISSUED FOR / ADDITIONS / REVISIONS
12-14-18	ISSUED FOR BIDS
12-12-18	REVISED PER COMMENTS
12-07-18	OWNER REVIEW
DESIGNED	J.A.R.
DRAWN	J.A.R.
CHECKED	L.M.S.
APPROVED	L.M.S.

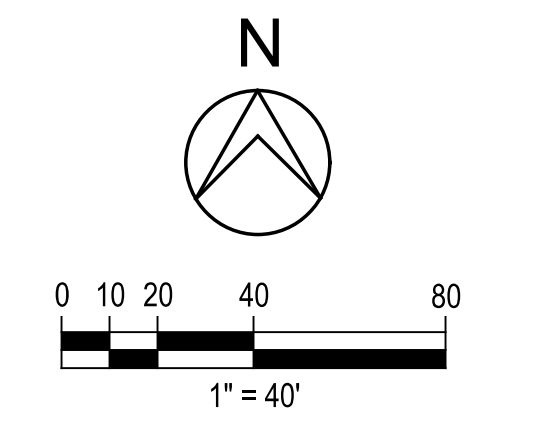

CITY OF  
 ROCHESTER HILLS  
**INNOVATION HILLS  
 TRAILS**  
**BROOKSIE WAY**

OAKLAND COUNTY MICHIGAN  
**BROOKSIE WAY  
 BOARDWALK  
 PROJECT SITE PLAN**

HRC JOB NO. 20170822	SCALE 1" = 40'
DATE DECEMBER 2018	SHEET NO. C-2 OF

© 2018 Hubbell, Roth & Clark, Inc. All Rights Reserved