


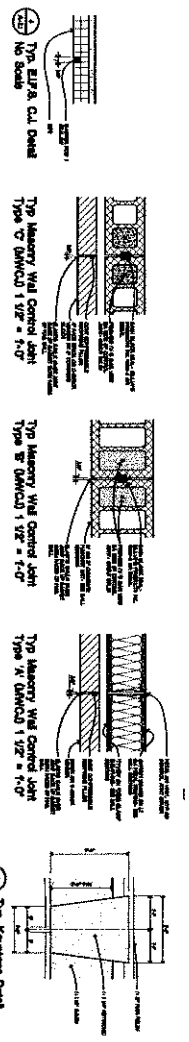


 **GRUST PIZZA ROCHESTER HILLS**

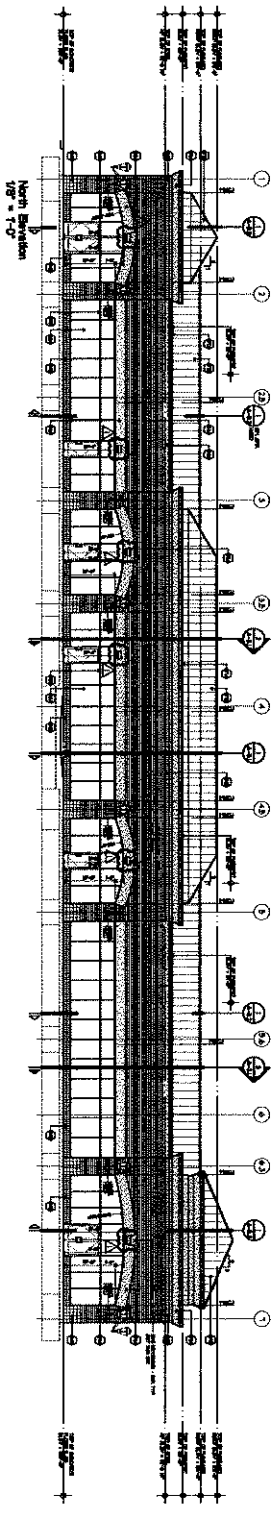

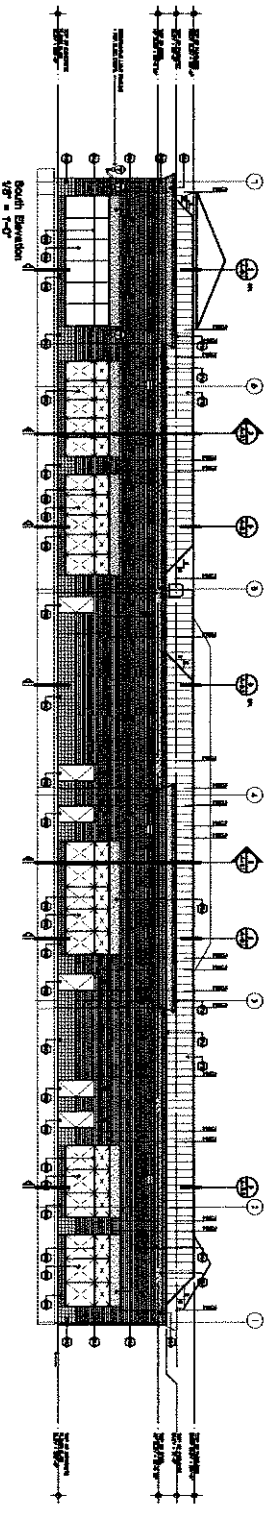

NO.	DESCRIPTION	QTY.	UNIT	PRICE	TOTAL
1	...	...	...	...	...
2	...	...	...	...	...
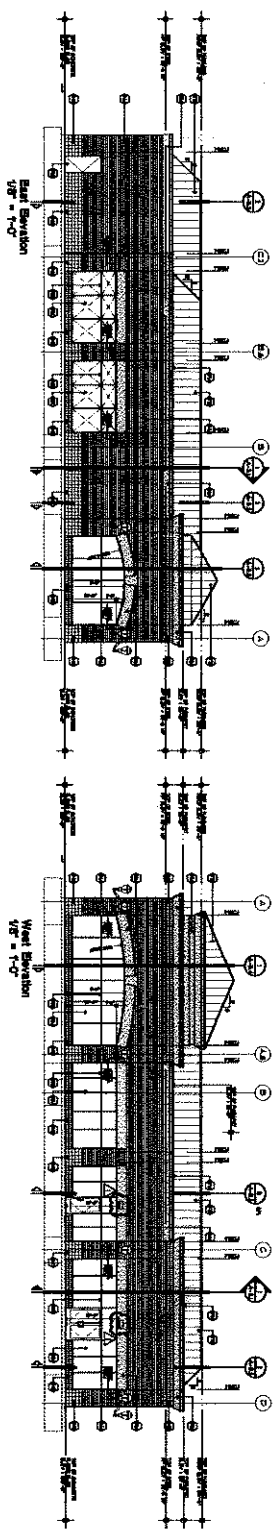




**Building Shell**  
**Barclay Square**

South Richmond Road & Barclay Circle  
 Richmond, Virginia

**ROGOVOY**  
 ARCHITECTS  
 1000 N. GLENN ROAD  
 RICHMOND, VIRGINIA 23220  
 (804) 781-1111  
 FAX (804) 781-1112  
 WWW.ROGOVOY.COM

DATE: 04/14/11  
 DRAWING: EXHIBIT  
 SHEET: A-2.1  
 PROJECT: BARCLAY SQUARE  
 CLIENT: BARCLAY SQUARE  
 ARCHITECT: ROGOVOY ARCHITECTS  
 SCALE: AS SHOWN  
 DRAWN BY: J. ROGOVOY  
 CHECKED BY: J. ROGOVOY  
 PROJECT NUMBER: 08/97

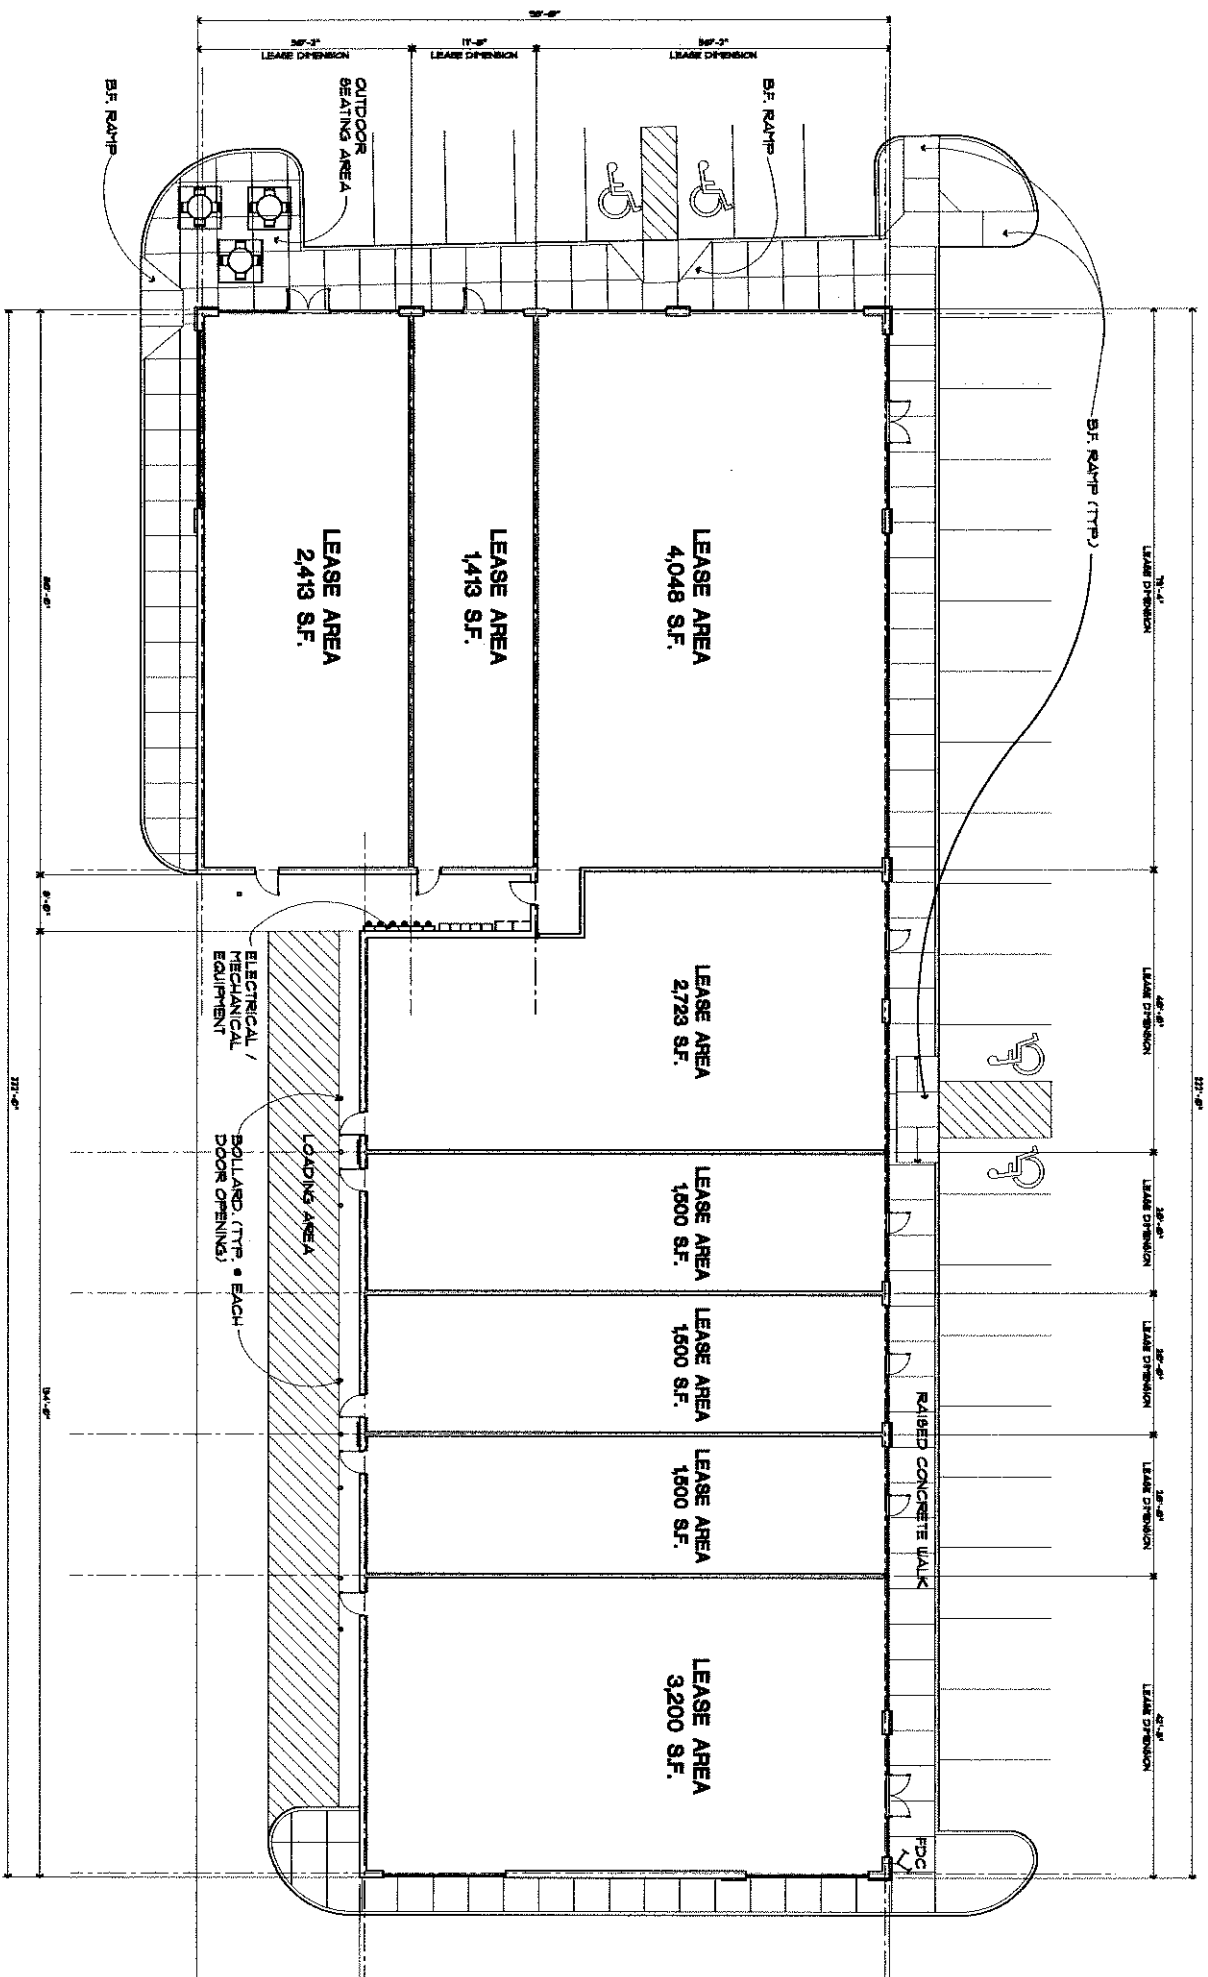

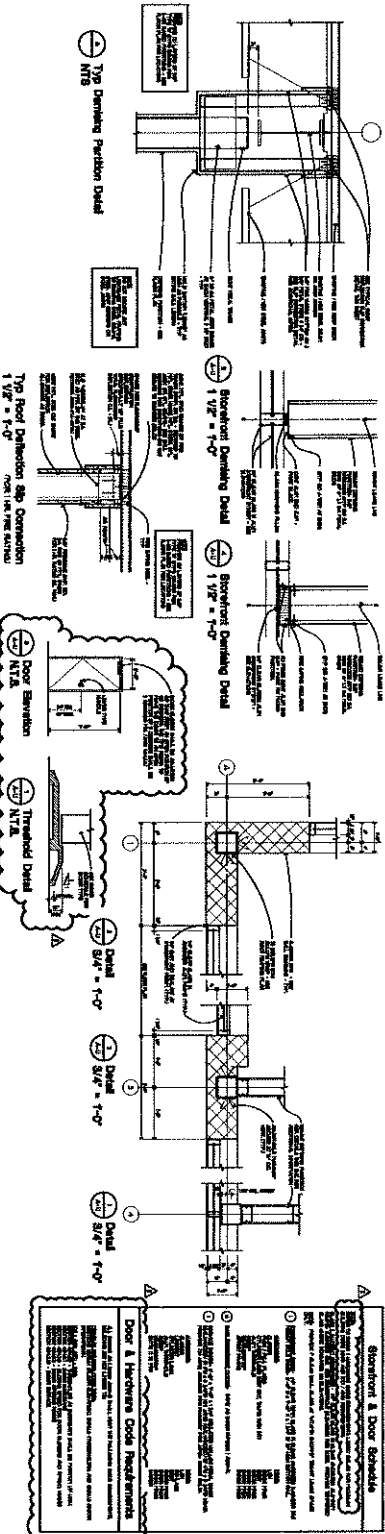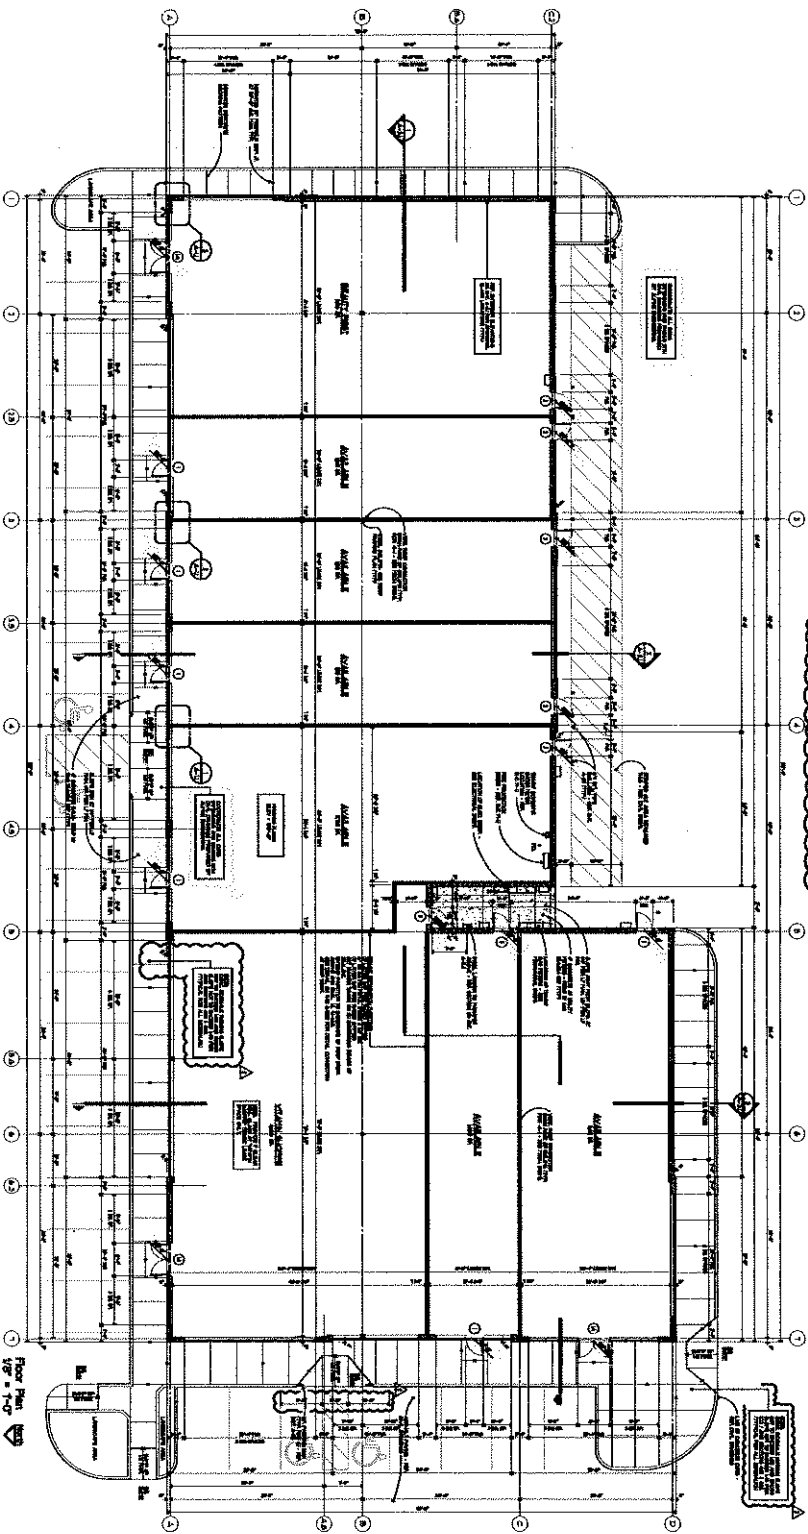

**Structural & Door Schedule**

1. ALL DOORS AND WINDOWS TO BE SET IN CONCRETE OR MASONRY. ALL DOORS TO BE SET IN CONCRETE OR MASONRY. ALL WINDOWS TO BE SET IN CONCRETE OR MASONRY.

2. ALL DOORS TO BE SET IN CONCRETE OR MASONRY. ALL WINDOWS TO BE SET IN CONCRETE OR MASONRY.

**FLOOR PLAN**

ASSEMBLY

MECHANICAL ROOM

ELECTRICAL ROOM

STAIRS

1/8\"/>

**ROGOVY**

ARCHITECTS

1111

1111

1111

**Building Shell**

**Barclay Square**

South Potomac Road & Barclay Circle

Washington, D.C.

**CONTRACTOR**

1111

1111

1111

**DATE**

11/11/77

11/11/77

11/11/77