



SYNERGY GROUP, INC.
 SYNERGY DESIGN
 39400 WOODWARD AVE. SUITE 150
 BLOOMFIELD HILLS, MICHIGAN 48304
 T 248 740 7400
 F 248 740 7401

PROJECT:
**JACKS PLACE
 FOR AUTISM**

BUILDING:

1680 Livernois Road
 Rochester Hills, Michigan

I, THE CLIENT, HEREBY AUTHORIZE THE ARCHITECT TO PREPARE ALL NECESSARY PERMITS AND DOCUMENTATION FOR THE PROJECT AND TO REPRESENT ME IN ALL MATTERS RELATING TO THE PROJECT. I AGREE TO HOLD THE ARCHITECT HARMLESS FROM ALL CLAIMS, DAMAGES, LOSSES AND EXPENSES, INCLUDING REASONABLE ATTORNEY'S FEES, THAT MAY BE ASSERTED AGAINST OR INCURRED BY THE ARCHITECT OR HIS OR HER EMPLOYEES OR AGENTS IN CONNECTION WITH THE PROJECT.


TEENANT APPROVAL:

DATE:

OWNER APPROVAL:

DATE:

REVISION:

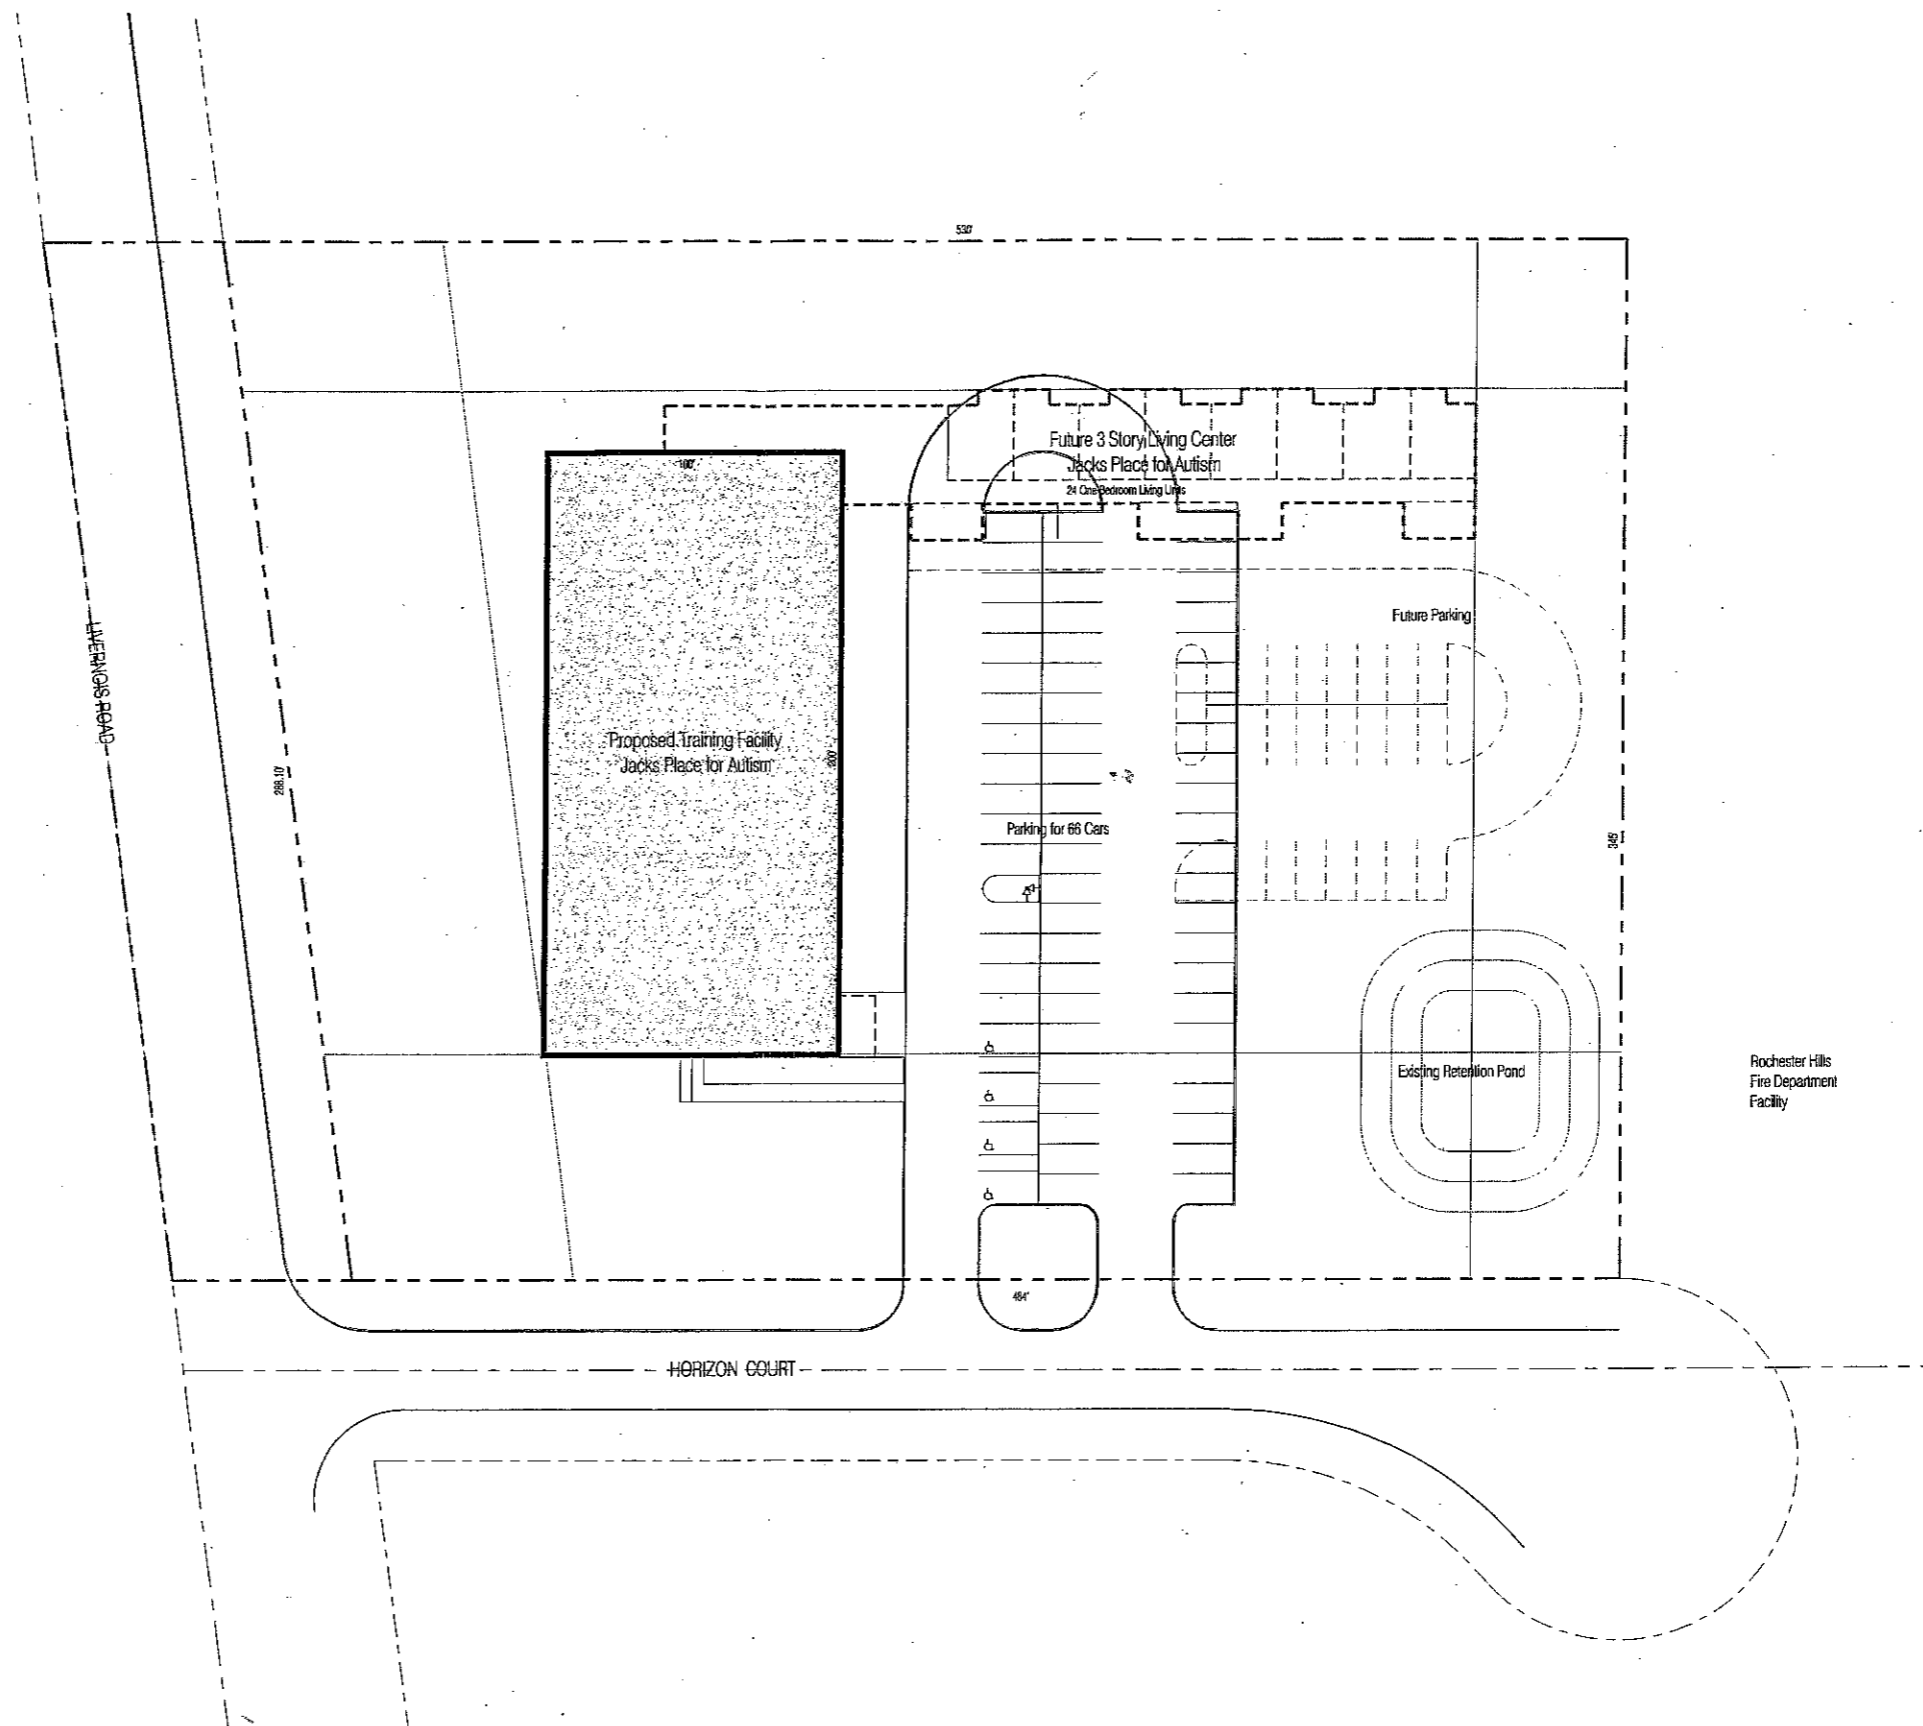

Rochester Hills
 Fire Department
 Facility

SITE PLAN
 SCALE: 1" = 30'-0"



SHEET DESCRIPTION:

DRAWN BY: ESW

FILE NAME:

DATE: 4.19.10

PROJECT NUMBER: D08-41

SHEET NUMBER:

A.1