


OVERALL SITE PLAN

SCALE: 1" = 200'-0"

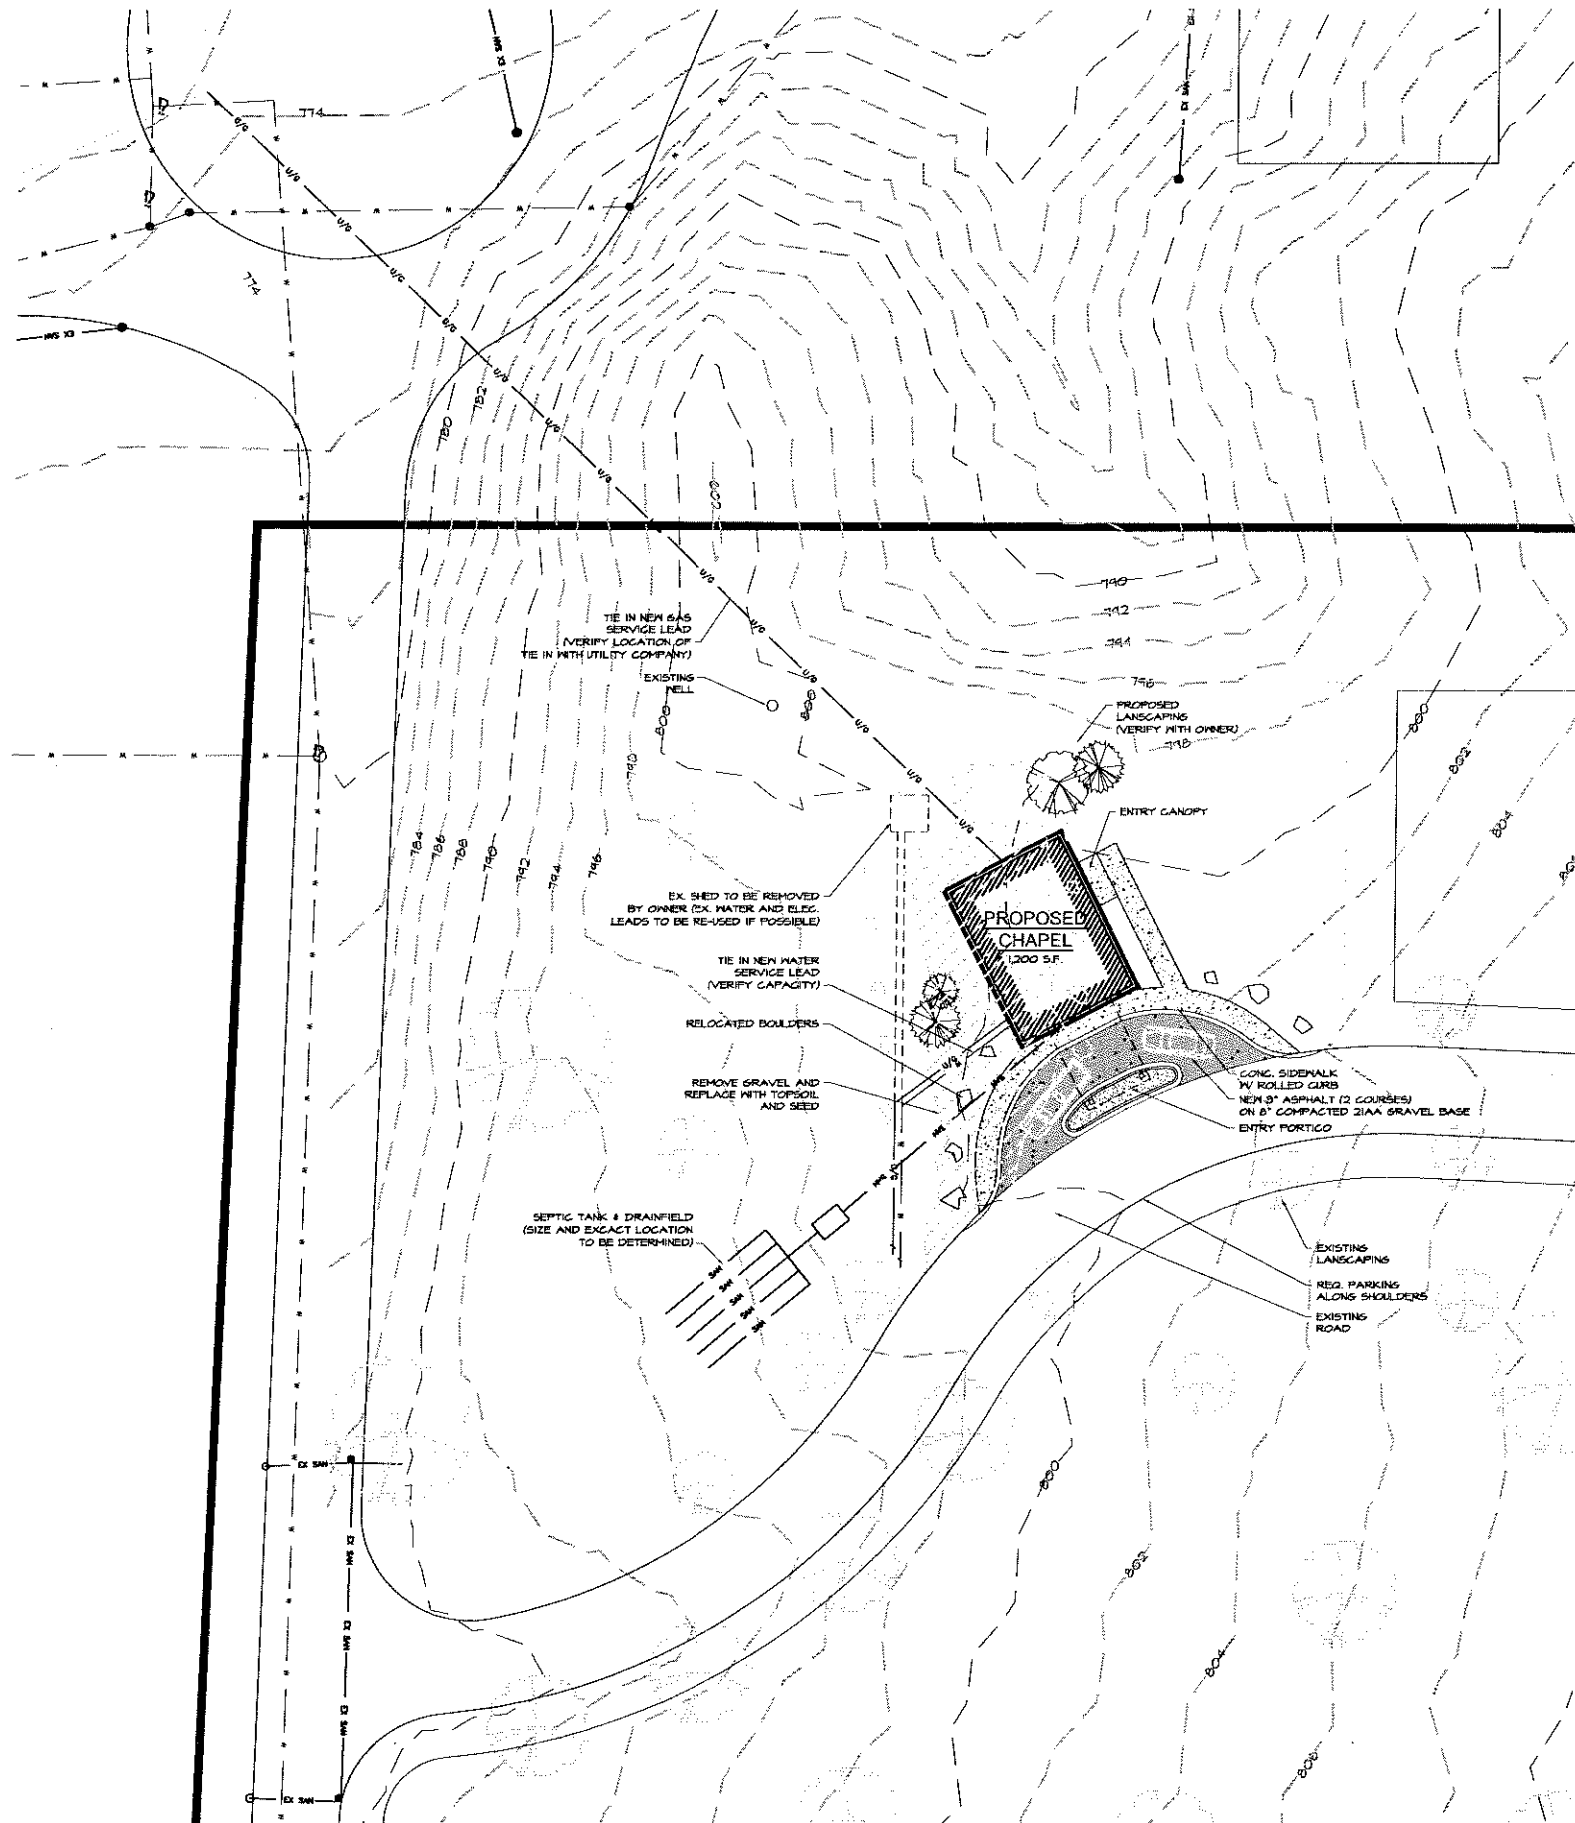

ENLARGED SITE PLAN

SCALE: 1" = 20'-0"



DESIGNERS - ENGINEERS - BUILDERS  
32871 Middlebelt Road Ste. 100  
Farmington Hills, Michigan 48334  
Phone: (248)-932-9100 Fax: (248)-932-9106

THIS IS AN ORIGINAL DESIGN CREATED BY THE GARRISON COMPANY. THE CONCEPT, IDEAS AND SPECIFICATIONS CONTAINED WITHIN THESE DOCUMENTS ARE THE SOLE PROPERTY OF THE GARRISON COMPANY. THEY HAVE BEEN CREATED FOR THE PURPOSES OF PRESENTATION AND/OR CONSTRUCTION OF THIS SPECIFIC PROJECT. ANY UNAUTHORIZED USE OF THESE DOCUMENTS BY ANOTHER PERSON, FIRM OR CORPORATION WITHOUT THE EXPRESSED WRITTEN CONSENT OF THE GARRISON COMPANY IS PROHIBITED.

Issued For:	Date:
PRELIMINARY	3-4-09
PRELIMINARY	4-15-09



TPA Planning & Design Services  
32871 Middlebelt Road Ste. 100  
Farmington Hills, Michigan 48334  
Phone: (248)-932-9100 Fax: (248)-932-9106


Drawn By: TJS Checked:

Project:  
VAN HOUSE JONES  
STONE CREEK  
CEMETERY CHAPEL


Client:  
THE CITY OF  
ROCHESTER HILLS

Sheet Title:  
ARCHITECTURAL  
SITEPLAN


Scale:  
1" = 20'-0"  
Project No. 09XX  
Sheet No. SP-1

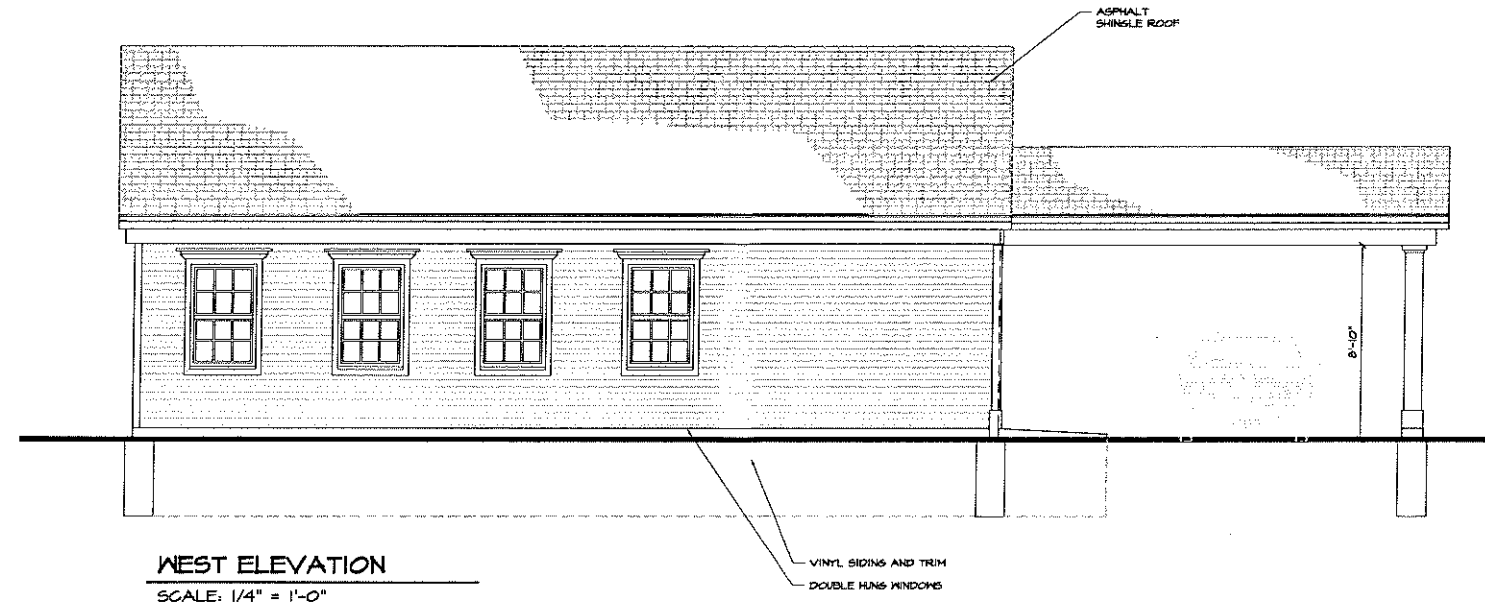


**WEST ELEVATION**  
SCALE: 1/4" = 1'-0"

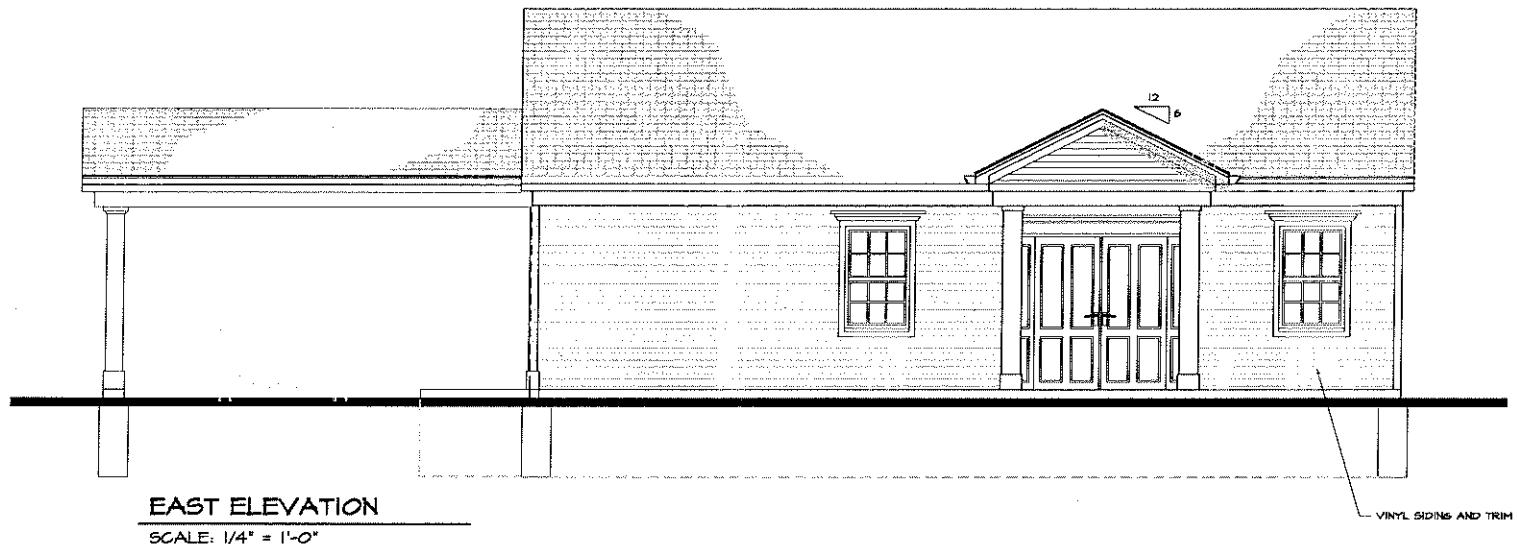

**EAST ELEVATION**  
SCALE: 1/4" = 1'-0"

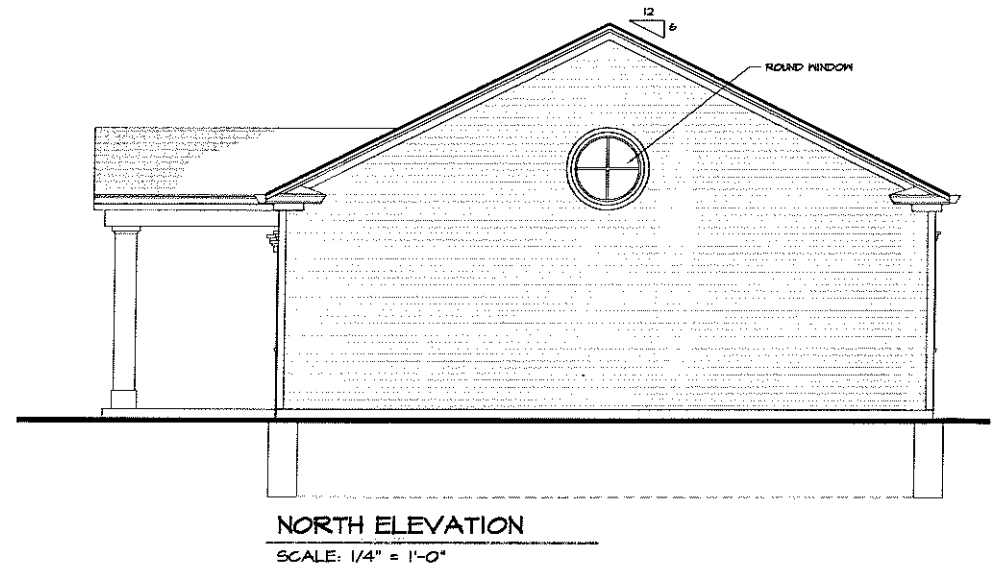

**NORTH ELEVATION**  
SCALE: 1/4" = 1'-0"

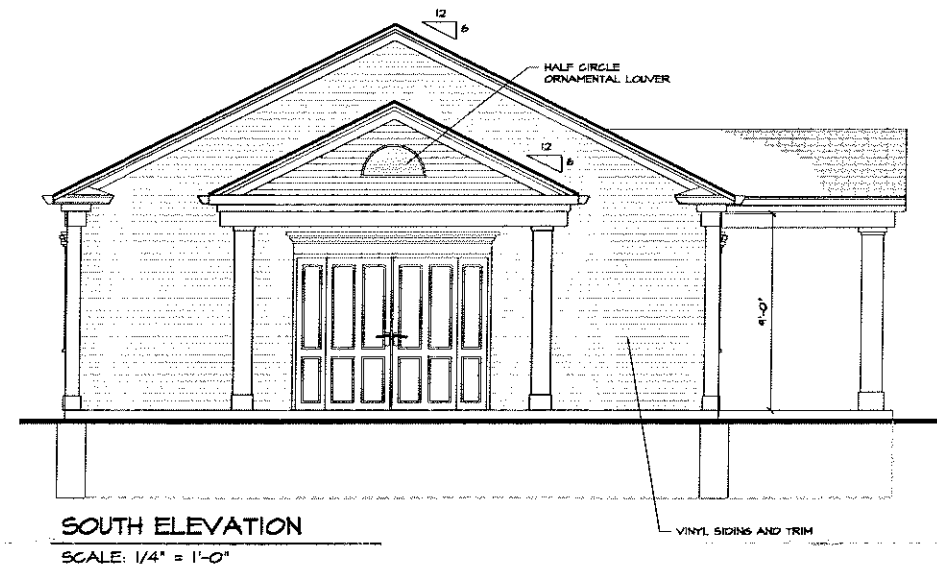

**SOUTH ELEVATION**  
SCALE: 1/4" = 1'-0"

**The Garrison Company**  
DESIGNERS · ENGINEERS · BUILDERS  
32871 Middlebelt Road Ste. 100  
Farmington Hills, Michigan 48334  
Phone: (248)-932-9100 Fax: (248)-932-9106

THIS IS AN ORIGINAL DESIGN CREATED BY THE GARRISON COMPANY. THE CONCEPT, IDEAS AND SPECIFICATIONS CONTAINED HEREIN THESE DOCUMENTS ARE THE SOLE PROPERTY OF THE GARRISON COMPANY. THEY HAVE BEEN CREATED FOR THE PURPOSE OF PRESENTATION AND/OR CONSTRUCTION OF THIS SPECIFIC PROJECT. ANY UNAUTHORIZED USE OF THESE DOCUMENTS BY ANOTHER PERSON OR CORPORATION WITHOUT THE EXPRESSED WRITTEN CONSENT OF THE GARRISON COMPANY IS PROHIBITED.

Issued For :	Date :
PRELIMINARY	3-9-09
PRELIMINARY	4-15-09



**TPA**  
TPA Planning & Design Services  
32871 Middlebelt Road Ste. 100  
Farmington Hills, Michigan 48334  
Phone: (248)-932-9100 Fax: (248)-932-9106  
Drawn By: TJS Checked:

Project:  
**VAN HOUSEN JONES  
STONE CREEK  
CEMETERY CHAPEL  
570 E Tenken Rd  
Rochester Hills, MI 48306**

Client:  
**THE CITY OF  
ROCHESTER HILLS**

Sheet Title:  
**EXTERIOR  
ELEVATIONS**

Scale:  
1/4" = 1'-0"  
Project No. 09XX  
Sheet No. A-2

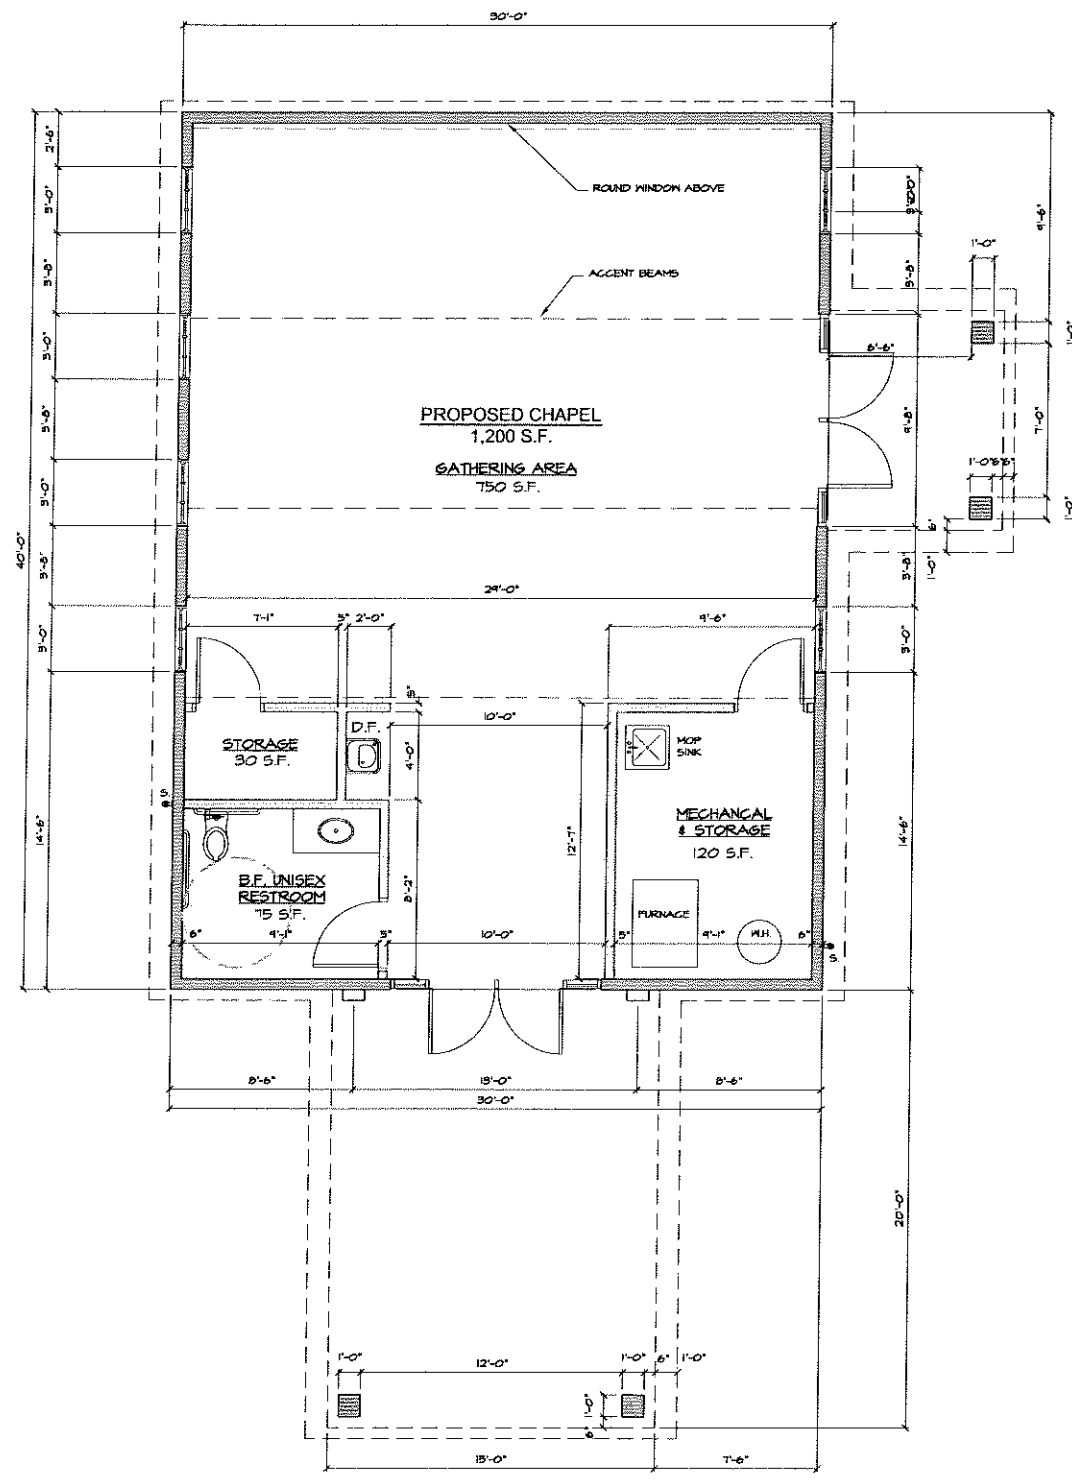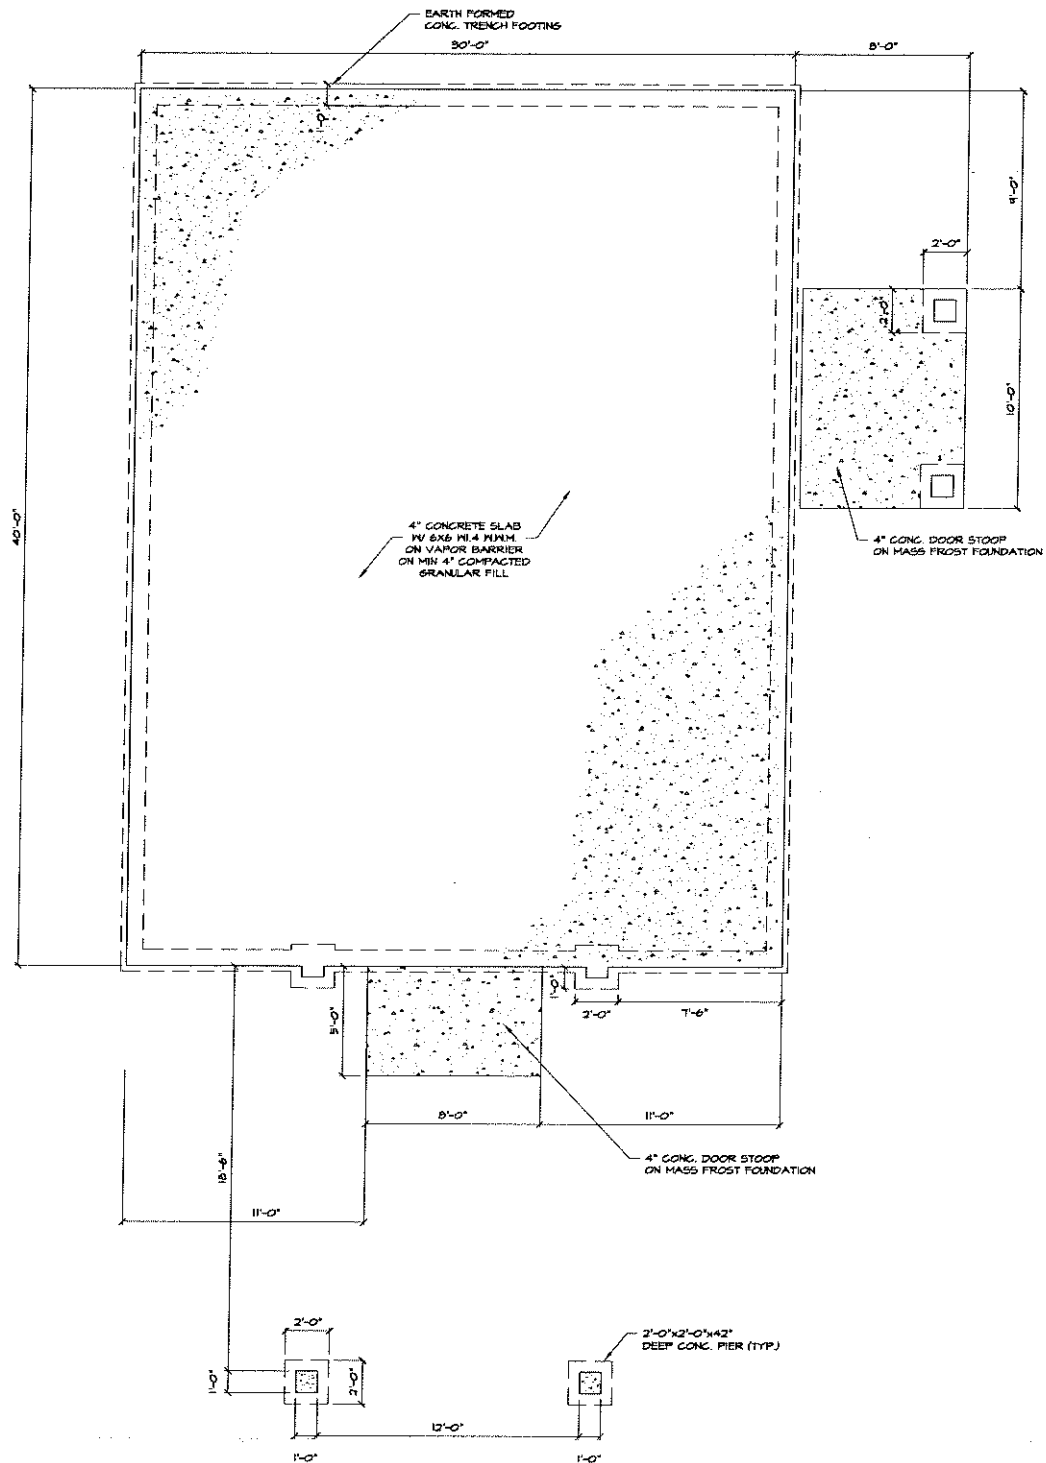

**The Garrison Company**  
DESIGNERS · ENGINEERS · BUILDERS  
32871 Middlebelt Road Ste. 100  
Farmington Hills, Michigan 48334  
Phone: (248) 932-9100 Fax: (248) 932-9106

THIS IS AN ORIGINAL DESIGN CREATED BY THE GARRISON COMPANY. THE CONCEPT, IDEAS AND SPECIFICATIONS CONTAINED WITHIN THESE DOCUMENTS ARE THE SOLE PROPERTY OF THE GARRISON COMPANY. THEY HAVE BEEN CREATED FOR THE PURPOSE OF PRESENTATION AND/OR CONSTRUCTION OF THIS SPECIFIC PROJECT. ANY UNAUTHORIZED USE OF THESE DOCUMENTS BY ANOTHER PERSON, FIRM OR CORPORATION WITHOUT THE EXPRESS WRITTEN CONSENT OF THE GARRISON COMPANY IS PROHIBITED.

Issued For: \_\_\_\_\_ Date: \_\_\_\_\_

PRELIMINARY	3-9-09
PRELIMINARY	4-15-09

**TPA**  
TPA Planning & Design Services  
32871 Middlebelt Road Ste. 100  
Farmington Hills, Michigan 48334  
Phone: (248) 932-9100 Fax: (248) 932-9106  
Drawn By: TJS Checked: \_\_\_\_\_

Project:  
**VAN HOOSER JONES  
STONE CREEK  
CEMETERY CHAPEL  
570 E Tenken Rd  
Rochester Hills, MI 48306**

Client:  
**THE CITY OF  
ROCHESTER HILLS**

Sheet Title:  
**ARCHITECTURAL  
FLOOR PLAN**

Scale:  
1/4" = 1'-0"

Project No. \_\_\_\_\_ Sheet No. \_\_\_\_\_  
09XX A-1