




NORTH ELEVATION
SCALE: 1/4" = 1'-0"
A.1

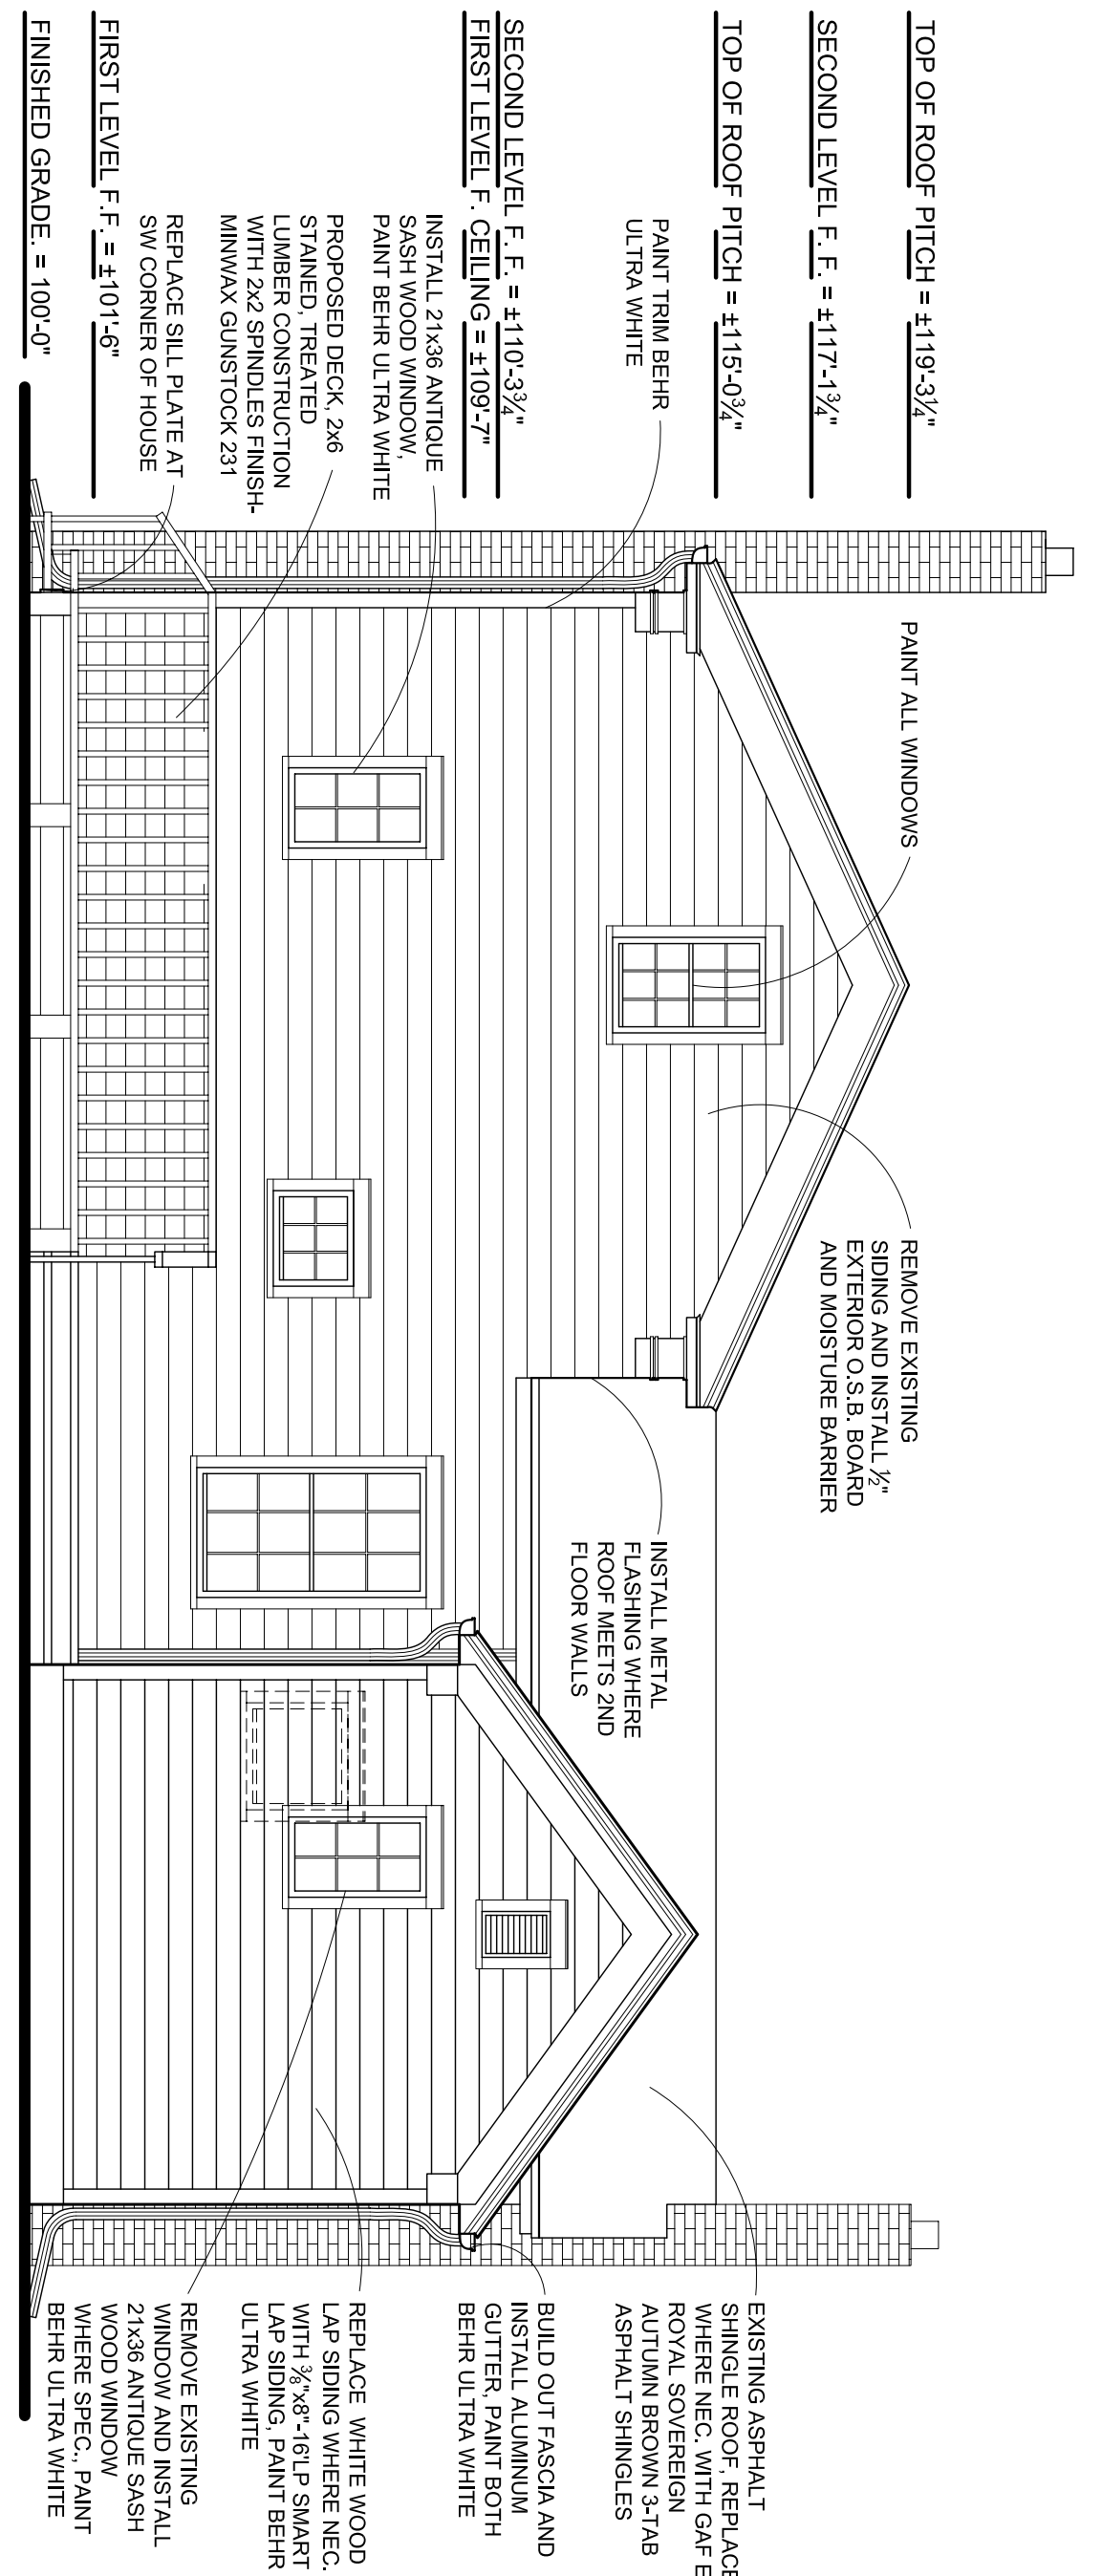

SOUTH ELEVATION
SCALE: 1/4" = 1'-0"
A.1

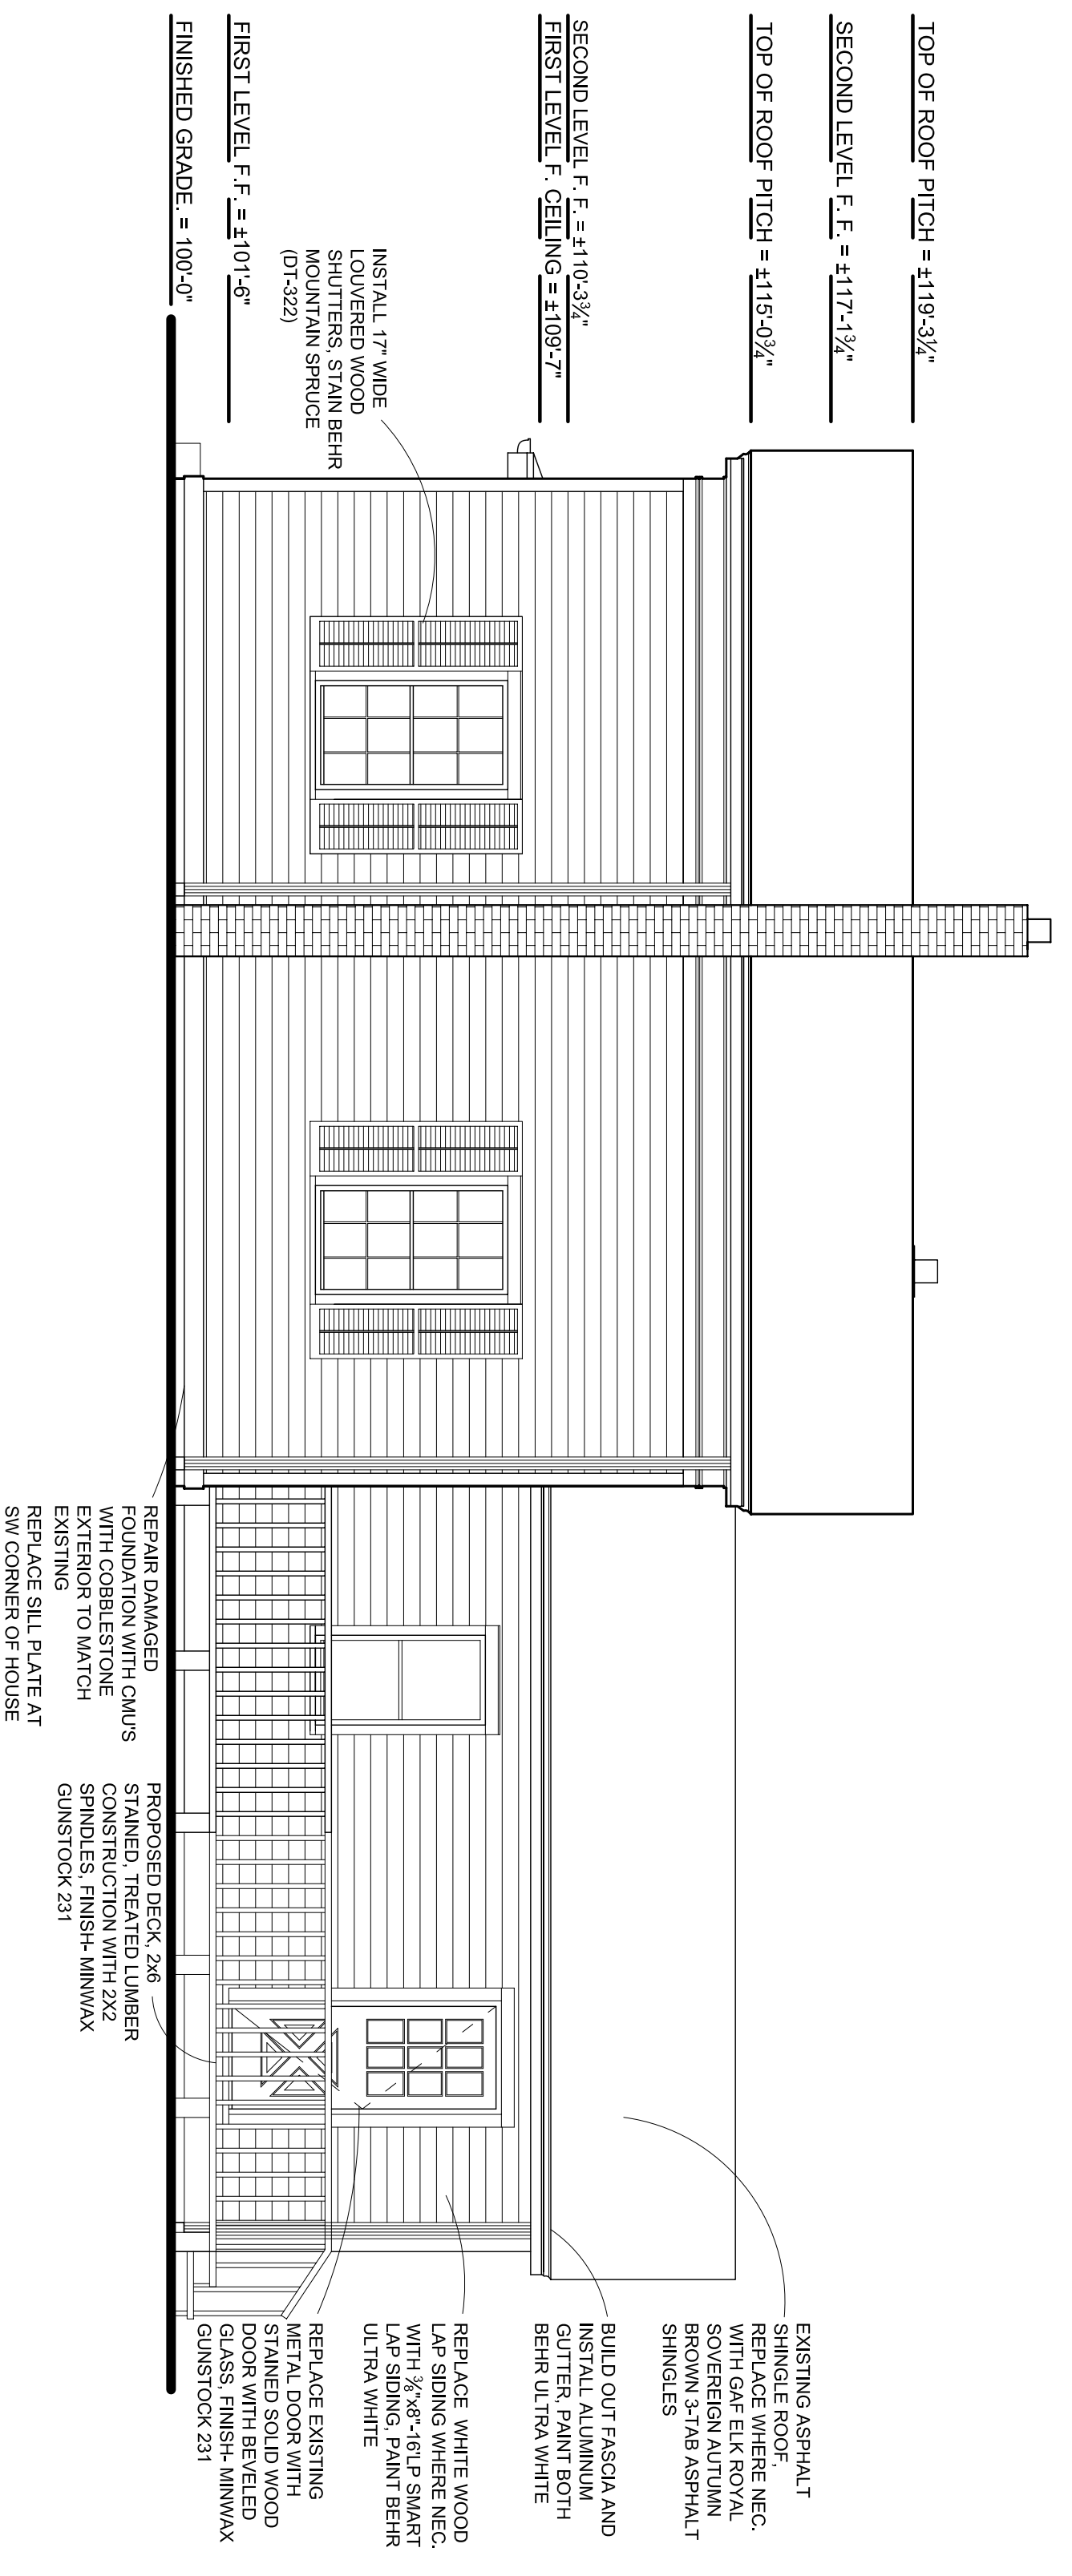

WEST ELEVATION
SCALE: 1/4" = 1'-0"
A.2

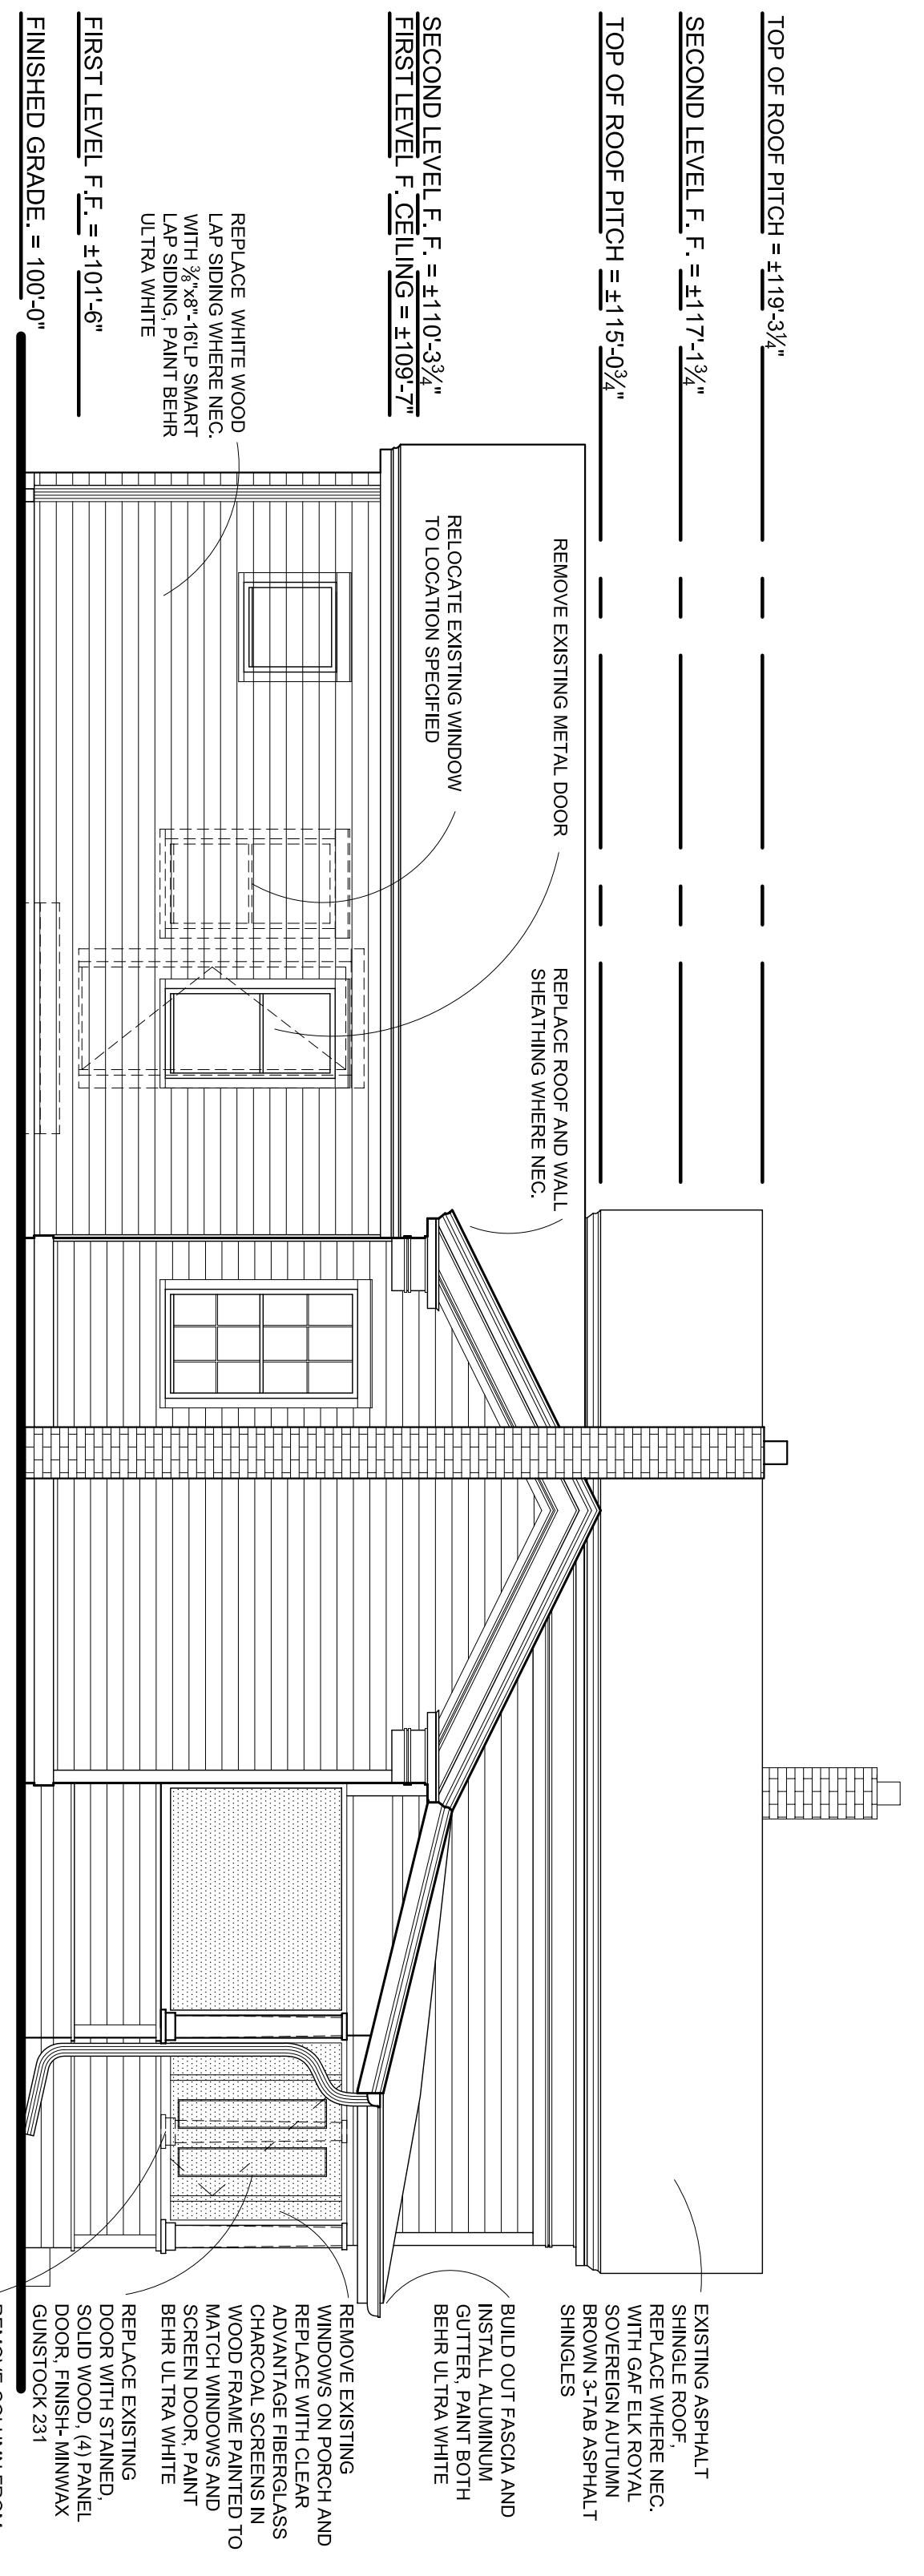

EAST ELEVATION
SCALE: 1/4" = 1'-0"
A.1

**James Blain
Associates
Architects/
Designers**

39209
W. Six Mile Rd.
Suite 111
Livonia
Michigan
48152

(734) 462-1300

Vincent Residence
1046 E. Tienken
Rochester Hills,
MI 49091

WARNING

ALL IDEAS, ARRANGEMENTS AND PLANS INDICATED OR MATERIAL HEREIN CONSTITUTE THE ORIGINAL AND ASSOCIATED DESIGN, INVENTION, RESEARCHES AND BE UNLAWFULLY COPIED OR REPRODUCED TO ANY PURPOSE WITHOUT THE WRITTEN CONSENT OF THE ARCHITECT.

COPYRIGHT © 2006 - JAMES BLAIN AND ASSOCIATES

ISSUE:

**PROPOSED
ELEVATIONS**

Sheet No.:
A-2