


DEQ-WRD-WRI
 FILE# 11-03 0177-P
 APPROVED PLANS
 1 OF 2
 SEMI DIST.

 


Wetland Pond Creation & Enhancement Plan for:
Basil Abou Residence
 City of Rochester Hills
 Oakland County, Michigan

DATE	DESCRIPTION
12/20/11	City of Rochester Hills
12/20/11	ISSUED
02/27/12	ISSUED
02/27/12	ISSUED
03/01/12	ISSUED
03/01/12	ISSUED
03/01/12	ISSUED
03/01/12	ISSUED
03/01/12	ISSUED
03/01/12	ISSUED

PROJECT NUMBER
11018

SHEET NAME
 Revised
 Grading Plan

SHEET NUMBER
WM-2
 Sheet 2 of 5

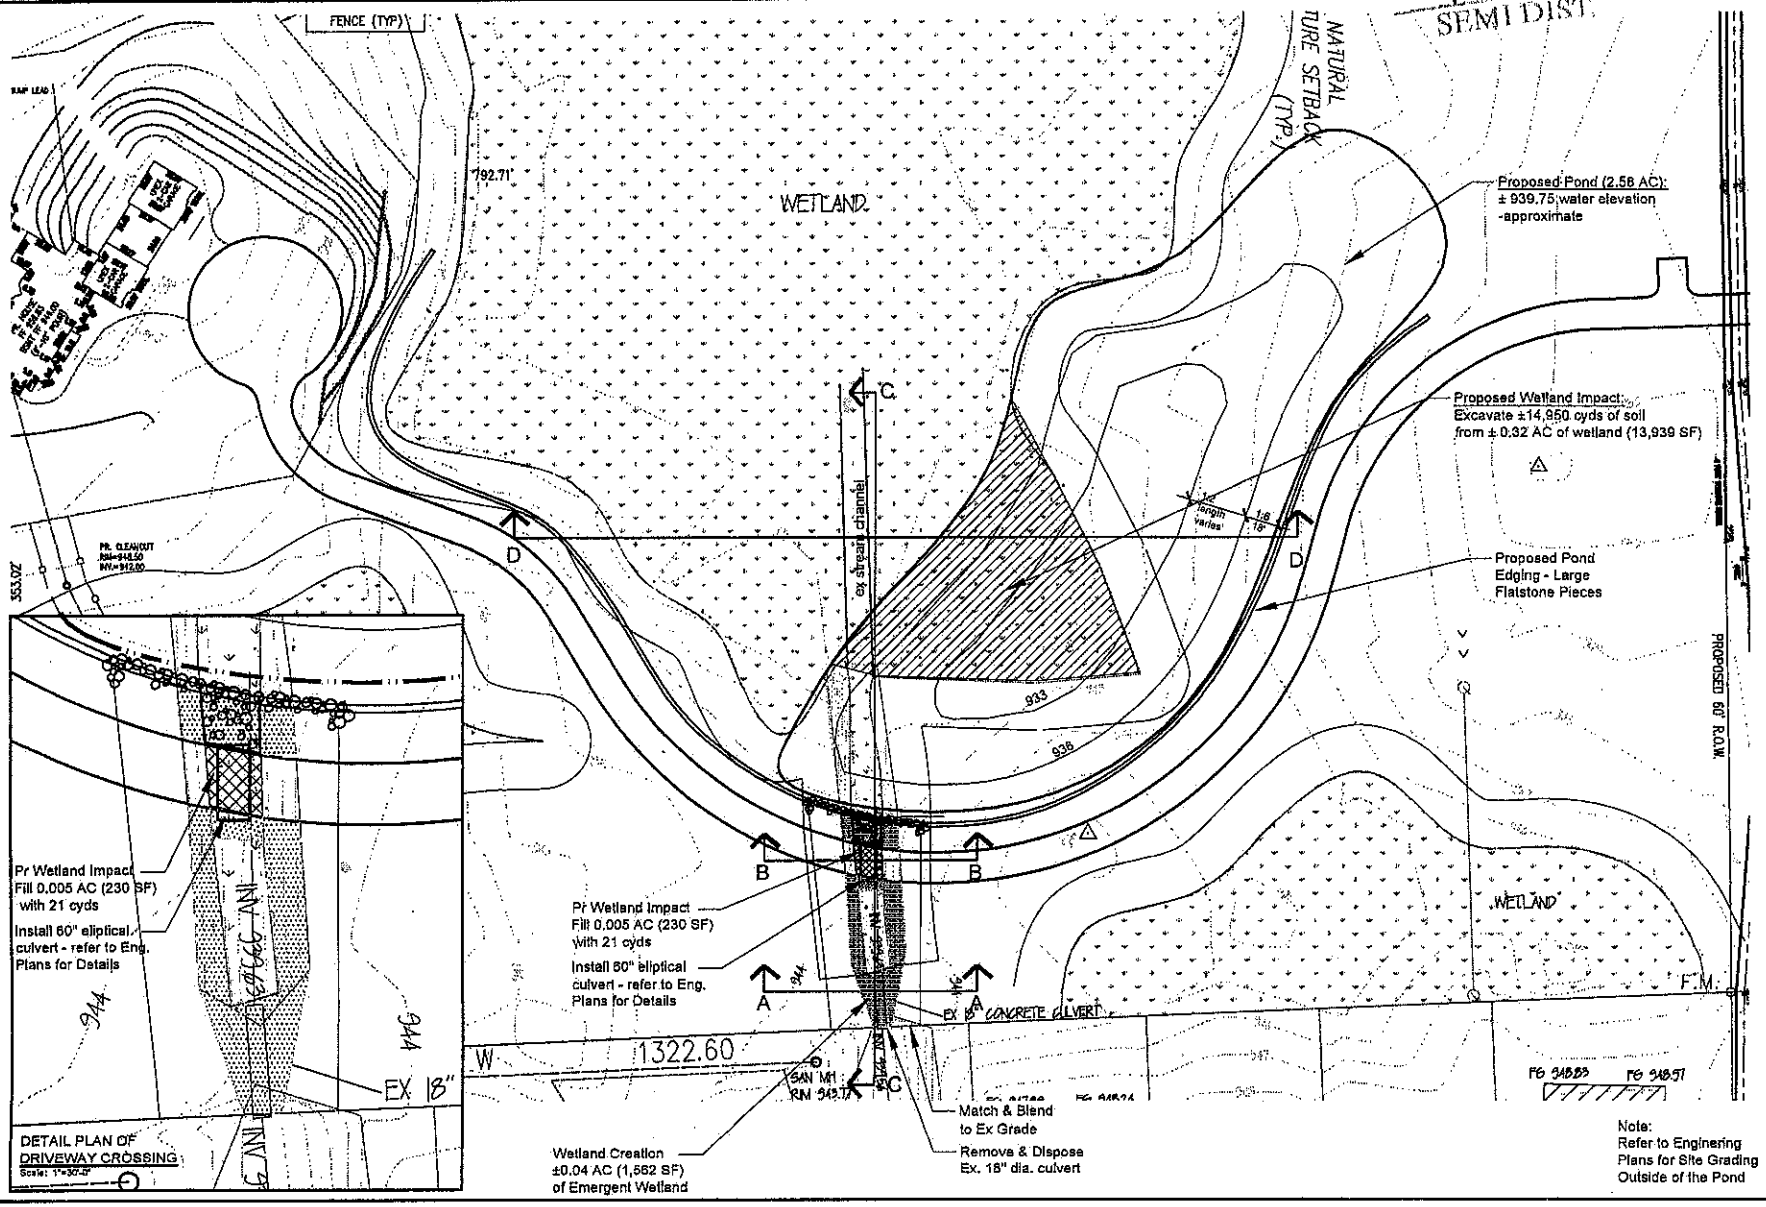

Note:
 Refer to Engineering
 Plans for Site Grading
 Outside of the Pond