NUMBERS

R-1-E \*

R-12-D

R-20-C

R-27-E

R-30-E

R-32-E

R-37P-A

R-41-E

R-59-E

R-60-G

R-61-G

R-67-F

R-80-D

R-82-D

R-83-B R-88-D

R-96-D

R-100-E

B-17-D

B-103-E

DESIGN SPEED

50 MPH

#### SHEET INDEX

- 1 TITLE SHEET
- 2 NOTE SHEET
- 3-5 MAINTENANCE OF TRAFFIC TIENKEN & PARKDALE
- 6 GENERAL PLAN OF SITE TIENKEN
- 7-10 LOG OF BORINGS TIENKEN
- 11 GENERAL PLAN OF STRUCTURE TIENKEN
- 12-13 APPROACH CROSS SECTIONS TIENKEN
- 14 GENERAL PLAN OF SITE PARKDALE
- 15 LOG OF BORINGS PARKDALE
- 16-17 GENERAL PLAN OF STRUCTURE PARKDALE
- 18 EXISTING PLAN OF SITE PARKDALE
- 19 EXISTING PLAN OF STRUCTURE PARKDALE

STANDARD PLANS
CONSTRUCTION OF THE FOLLOWING ITEMS, WHERE CALLED FOR ON THE PLANS, WILL BE

ITEM OF WORK

CONSTRUCTED ACCORDING TO MICHIGAN DEPARTMENT OF TRANSPORTATION STANDARD

PLANS AS INDICATED.

DRAINAGE STRUCTURES

ISOLATION JOINT DETAILS

LONGITUDINAL PAVEMENT JOINTS

BRIDGE APPROACH CURB & GUTTER

CONCRETE CURB AND CONCRETE CURB & GUTTER

APPROACH CURB AND GUTTER DOWNSPOUTS (FOR BRIDGE APPROACH CURB AND GUTTER)

GUARDRAIL AT BRIDGES AND EMBANKMENTS

GUARDRAIL APPROACH TERMINAL TYPE 1B & 1T

BEDDING AND FILLING AROUND PIPE CULVERTS

SOIL EROSION & SEDIMENTATION CONTROL MEASURES

MOLDING, BEVEL, LIGHT STANDARD ANCHOR BOLT

GUARDRAIL ANCHORAGES, BRIDGE DETAILS

GRANULAR BLANKET, UNDERDRAINS AND

SODDING, SEEDING, AND TREE PLANTING

\* REFER TO SPECIAL DETAIL INCLUDED IN PLAN

BRIDGE BARRIER RAILING, TYPE 4

**OUTLET ENDINGS FOR UNDERDRAINS** 

UTILITY TRENCHES

STEEL END SECTION

GUARDRAIL TYPE A, B, BD, T AND TD

COVER R

THIS PROJECT

20 APPROACH CROSS SECTIONS - PARKDALE

## ROAD COMMISSION FOR OAKLAND COUNTY

BEVERLY HILLS, MICHIGAN



PLAN AND PROFILE OF PROPOSED

# TIENKEN ROAD BRIDGE OVER STONY CREEK PARKDALE ROAD BRIDGE OVER STONY CREEK

#### CITY OF ROCHESTER HILLS

SECTION 2 - T.3 N, R.11 E. RCOC JOB # 49293, 47393

SCALE
HALF SIZE (11"x17")
PLAN SHEET
HOR. 1"= 80'
PROFILE SHEET
HOR. 1"= 80'
VER. 1"= 8'

#### TIENKEN ROAD TRAFFIC VOLUME (ADT) PRESENT (2010) 17,000 **FUTURE (2030)** 23,800 #47393 % COMMERCIAL 1% DESIGN SPEED POSTED SPEED 40 MPH **DESIGN SPEED** 35 MPH PARKDALE ROAD TRAFFIC VOLUME (ADT) PRESENT (2010) 15,500 **FUTURE (2030)** 21,700 % COMMERCIAL 1% DESIGN SPEED POSTED SPEED 45 MPH

### **VICINITY MAP**



#### NOTES:

THE IMPROVEMENTS COVERED BY THESE PLANS SHALL BE DONE IN ACCORDANCE WITH THE PROPOSAL AND ACCOMPANYING SPECIFICATIONS FOR THIS PROJECT INCLUDING THE 2003 MICHIGAN DEPARTMENT OF TRANSPORTATION (M.D.O.T.) STANDARD SPECIFICATIONS FOR HIGHWAY CONSTRUCTION.

PAVEMENT MARKING AND PLACING OF TRAFFIC CONTROL SIGNS SHALL BE DONE IN ACCORDANCE WITH THE MICHIGAN MANUAL OF UNIFORM TRAFFIC CONTROL DEVICES, THIS WORK WILL BE DONE PRIOR TO THE FINAL ACCEPTANCE OF THIS PROJECT.

THE LOCATION OF ALL PUBLIC UTILITIES SHOWN ON THESE PLANS IS TAKEN FROM THE BEST AVAILABLE DATA. THE BOARD OF ROAD COMMISSIONERS FOR OAKLAND COUNTY WILL NOT BE RESPONSIBLE FOR ANY OMISSION OR VARIATIONS FROM THE LOCATIONS SHOWN. PURSUANT TO ACT 53 OF THE PA OF 1974 AS A CONDITION OF THIS CONTRACT, NOTICE SHALL BE GIVEN TO MISS DIG PRIOR TO UNDERGROUND WORK TO BE PERFORMED IN ACCORDANCE WITH THIS CONTRACT. PHONE (800)-482-7171 OR 647-7344.

THE ROAD COMMISSION FOR OAKLAND COUNTY, AS AN AUTHORIZED PUBLIC AGENCY UNDER THE EROSION AND SEDIMENTATION CONTROL PROGRAM—PUBLIC ACT 451, HAS PROVIDED FOR EROSION AND SEDIMENTATION CONTROL BY MEANS OF SODDING, SEEDING AND OTHER METHODS. THE ROAD COMMISSION WILL MAINTAIN THESE FACILITIES UPON COMPLETION OF THE CONTRACT

PROJECT LENGTH
TIENKEN ROAD: 0.20 MILES
PARKDALE ROAD: 0.23 MILES

## STATE OF MICHIGAN BOARD OF ROAD COMMISSIONERS FOR OAKLAND COUNTY

#### BOARD OF ROAD COMMISSIONERS

RICHARD G. SKARRITT — CHAIRMAN ERIC S. WILSON — VICE CHAIRMAN GREGORY C. JAMIAN — COMMISSIONER

BRENT O. BAIR - MANAGING DIRECTOR

PROJECT NO. 49293, 47393

OUTIEC

ROAD TIENKEN RD OVER STONY CREEK, PARKDALE RD OVER STONY CREEK

ROCHESTER & ROCHESTER HILLS

APPROVED BY

CONTRACT FOR \_BRIDGE REPLACEMENT, HYDRAULIC ANALYSIS

APPROACH WORK, SIDEWALK AND CULVERT EXTENSION

PLANS PREPARED BY

PLANS PREPARED BY

SPALDING DEDECKER ASSOCIATES, INC
905 SOUTH BLVD EAST
ROCHESTER HILLS, MICHIGAN 48307

(248)—844—5400

JEFFERY R. O'BRIEN, P.E. DATE
DESIGN ENGINEER


THOMAS G. BLUST, P.E. DIRECTOR OF ENGINEERING

WILLIAM E. LAMBDIN, P.E. REGISTRATION NO. PROJECT MANAGER

REGISTRATION NO. PEPUTY MANAGING DIRECT

REVISIONS RECOMMENDED FOR APPROVAL APPROVED
DESCRIPTION BY DATE BY DATE

J:\RB\\_Civil 3D Projects\RB08006\dwg\RB08006TS.dwg 7-08-09 10:28:02 am ES

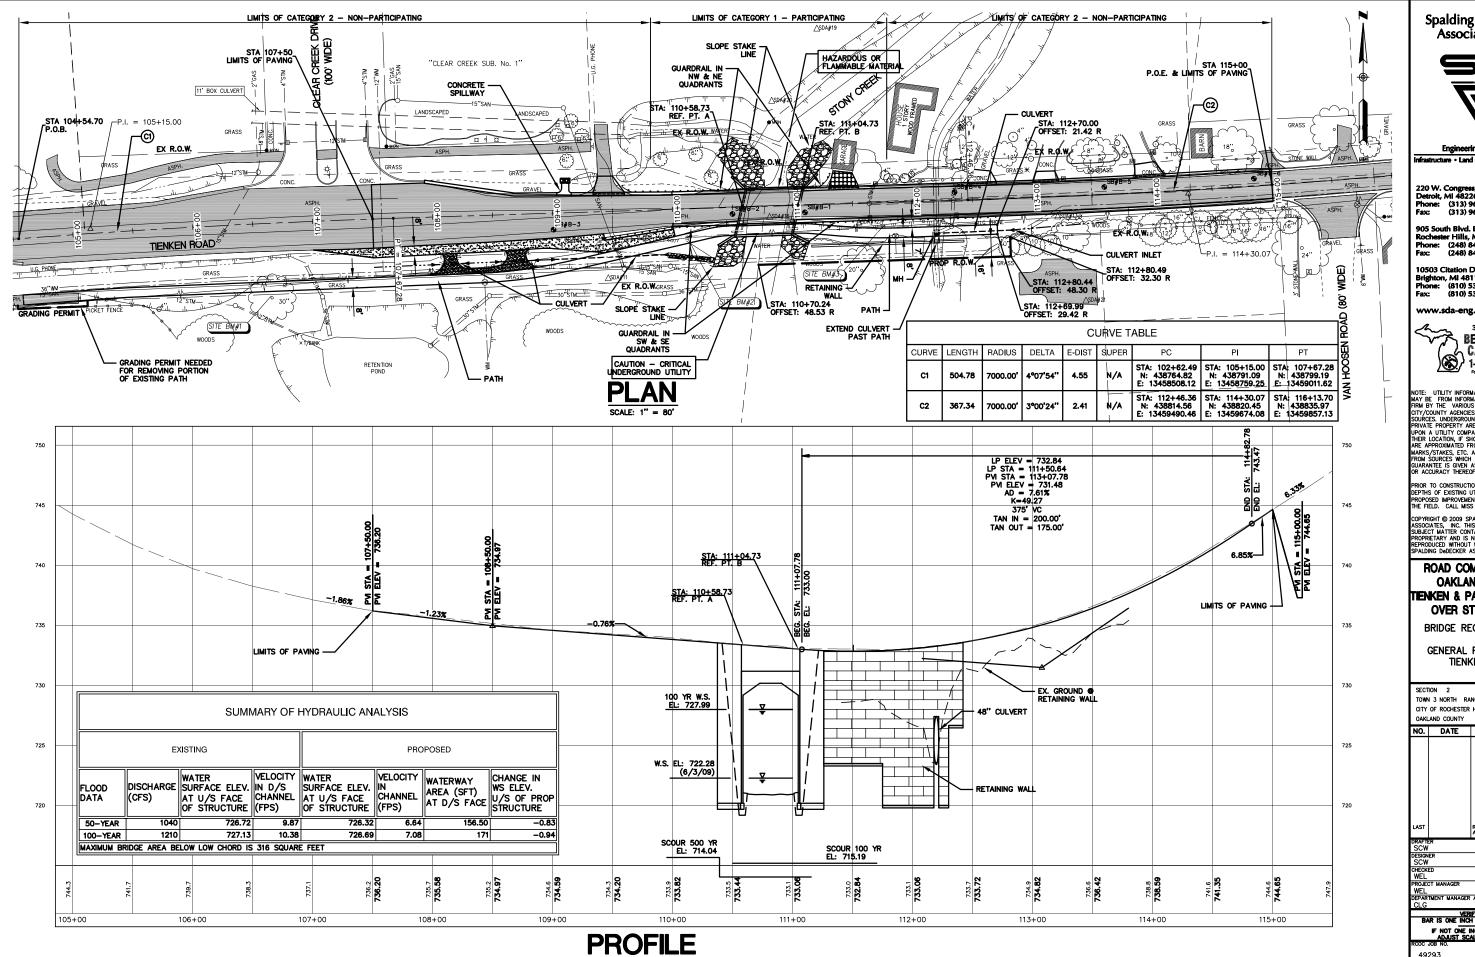

**Spalding DeDecker** Associates, Inc.



**Engineering Consultants** frastructure • Land Development • Surveyin

220 W. Congress, Suite 400 Detroit, MI 48226 Phone: (313) 967-4700 Fax: (313) 967-4707

905 South Blvd. East Rochester Hills, MI 48307 Phone: (248) 844-5400 (248) 844-5404

10503 Citation Dr., Suite 600 Brighton, MI 48116 Phone: (810) 534-1400 Fax: (810) 534-1402

www.sda-eng.com



NOTE: UTILITY INFORMATION ON THIS DRAWING MAY BE FROM INFORMATION DISCLOSED TO THIS FIRM BY THE VARIOUS UTILITY COMPANIES, CITY/COUNTY AGENCIES AND OTHER VARIOUS SOURCES, UNDERGROUND UTILITIES WHICH ARE ON PRIVATE PROPERTY ARE USUALLY NOT DELINEATE UPON A UTILITY COMPANYS PUBLISHED PLANS. THEIR LOCATION, IF SHOWN UPON THIS SURVEY, ARE APPROXIMATED FROM FOUND PAINT MARKS/STAKES, ETC. AS LOCATED BY THIS FIRM FROM SOURCES WHICH ARE UNKNOWN, NO GUARANTEE IS GIVEN AS TO THE COMPLETENESS OR ACCURACY THEREOF.

PRIOR TO CONSTRUCTION, ALL LOCATIONS AND DEPTHS OF EXISTING UTILITIES (IN CONFLICT WITH PROPOSED IMPROVEMENTS) SHALL BE VERIFIED IN THE FIELD. CALL MISS DIG.

COPYRIGHT © 2009 SPALDING Dedecker Associates, inc. This drawns and the Subject Matter Contained Thereon is Proprietary and is not to be used or Reproduced without Written Permission of SPALDING Dedecker Associates, inc.

#### ROAD COMMISSION FOR OAKLAND COUNTY TIENKEN & PARKDALE ROADS OVER STONY CREEK

BRIDGE RECONSTRUCTION

GENERAL PLAN OF SITE TIENKEN ROAD

REVISION


TOWN 3 NORTH RANGE 11 FAST CITY OF ROCHESTER HILLS

LAST		RECORD ME ADDED TO	ASUREMENTS DRAWING
DRAFTI SCW			B/4/09
DESIGN			8/4/09
CHECK	ED		DATE 8/4/09
PROJEC WEL	CT MANAGER		DATE
DEPAR CLG	TMENT MANAGER	APPROVAL	DATE


VERIFY SCALES

BAR IS ONE INCH ON ORIGINAL DRAWIN

49293 RB08006TS&L ALE: 1" = 80' 6 OF 20

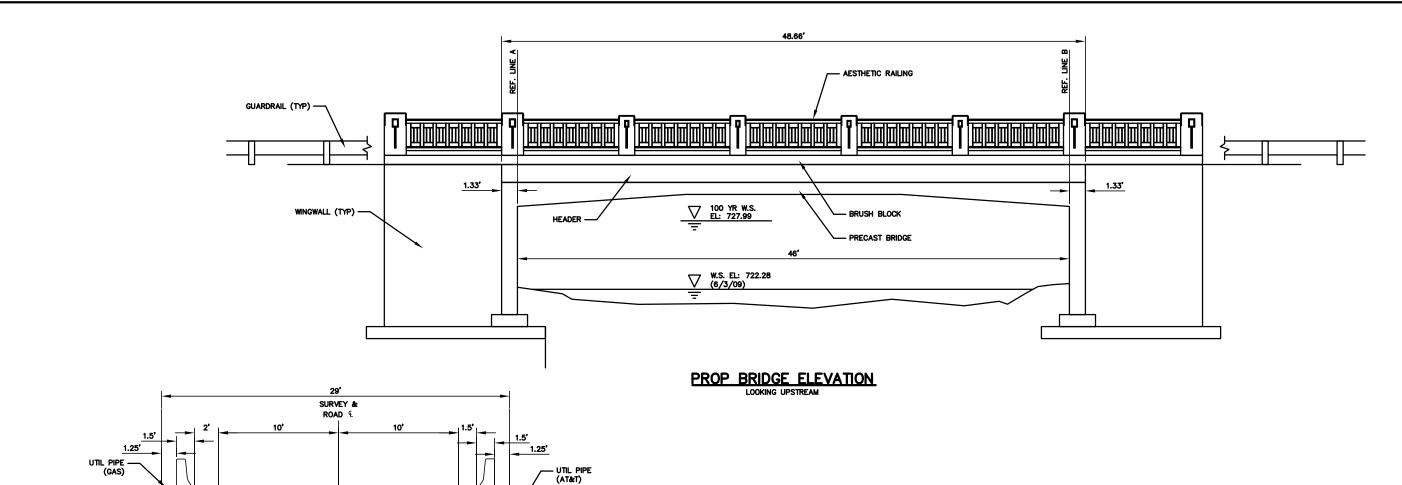

#### **EXIST DECK CROSS SECTION**

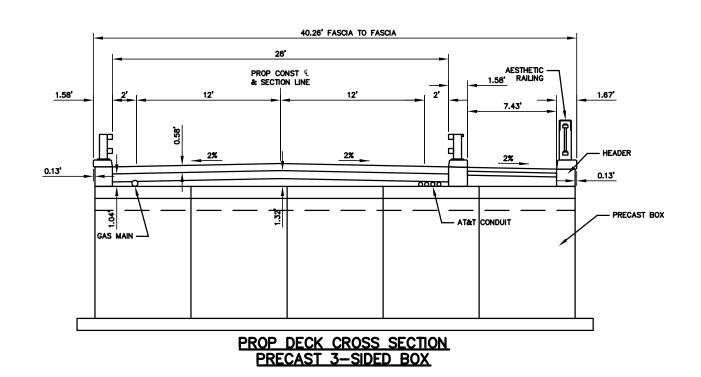

## Spalding DeDecker Associates, Inc.



Engineering Consultants

Infrastructure • Land Development • Surveying

220 W. Congress, Suite 400 Detroit, MI 48226 Phone: (313) 967-4700 Fax: (313) 967-4707

905 South Blvd. East Rochester Hills, MI 48307 Phone: (248) 844-5400 Fax: (248) 844-5404

10503 Citation Dr., Suite 600 Brighton, MI 48116 Phone: (810) 534-1400 Fax: (810) 534-1402

www.sda-eng.com



NOTE: UTILITY INFORMATION ON THIS DRAWING MAY BE FROM INFORMATION DISCLOSED TO THIS FIRM BY THE VARIOUS UTILITY COMPANIES, CITY/COUNTY AGENCIES AND OTHER VARIOUS SOURCES, UNDERGROUND UTILITIES WHICH ARE ON PRIVATE PROPERTY ARE USUALLY NOT DELINEATE UPON A UTILITY COMPANY'S PUBLISHED PLANS. THEIR LOCATION, IF SHOWN UPON THIS SURVEY, ARE APPROXIMATED FROM FOUND PAINT MARKS/STAKES, ETC. AS LOCATED BY THIS FIRM FROM SOURCES WHICH ARE UNKNOWN, NO GUARANTEE IS GIVEN AS TO THE COMPLETENESS OR ACCURACY THEREOF.

PRIOR TO CONSTRUCTION, ALL LOCATIONS AND DEPTHS OF EXISTING UTILITES (IN CONFLICT WITH PROPOSED IMPROVEMENTS) SHALL BE VERIFIED IN THE FIELD. CALL MISS DIG.

COPYRIGHT © 2009 SPALDING DEDECKER ASSOCIATES, INC. THIS DRAWING AND THE SUBLECT MATTER CONTAINED THEREON IS PROPRIETARY AND IS NOT TO BE USED OR REPRODUCED WITHOUT WRITTEN PERMISSION OF SPALDING DEDECKER ASSOCIATES, INC.

#### ROAD COMMISSION FOR OAKLAND COUNTY TIENKEN & PARKDALE ROADS OVER STONY CREEK

BRIDGE RECONSTRUCTION

GENERAL PLAN OF STRUCTURE TIENKEN ROAD

SECTION 2 TOWN 3 NORTH RANGE 11 EAST CITY OF ROCHESTER HILLS

NO. DATE


ST		RECORD ME ADDED TO	ASUREMENTS DRAWING
CW			8/4/09
IGN CW			8/4/09
CKI EL	ED		8/4/09
JEC EL	CT MANAGER		DATE
AR G	TMENT MANAGER	APPROVAL	DATE


REVISION

VERIFY SCALES


BAR IS ONE INCH ON ORIGINAL DRAWING
IF NOT ONE INCH ON THIS SHEET,
ADJUST SCALES ACCORDINGLY

RCOC JOB NO.	DRAWING NO.
49293	RB08006TS&L
SCALE:	SHEET NO.
1'' = 8'	11 OF 20

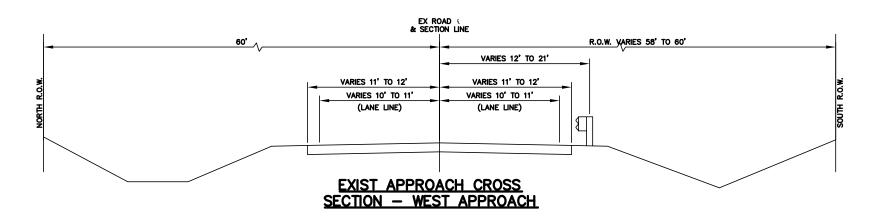


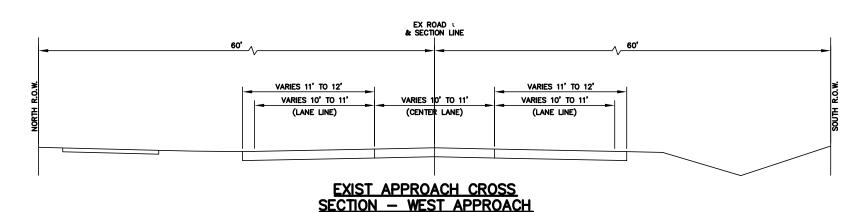

HMA APPLICATION ESTIMATE				
IDENT. NO.	ITEM	RATE PER SYD	PERFORMANCE GRADE	REMARKS
3C	HMA, 3C	330 LBS	70-22	BASE COURSE
3C	HMA, 3C	220 LBS	70-22	LEVELING COURSE
4C	HMA, 4C	220 LBS	70-22	WEARING COURSE
	* BOND COAT	0.05 - 0.15 GAL		

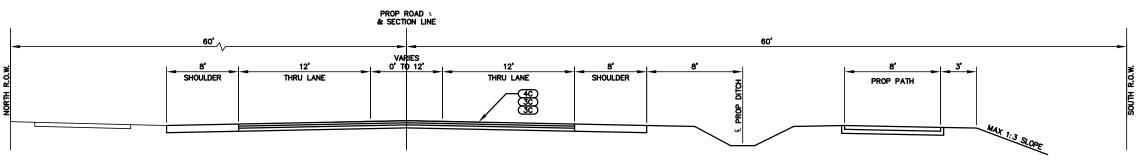

#### PROP APPROACH CROSS SECTION — WEST APPROACH

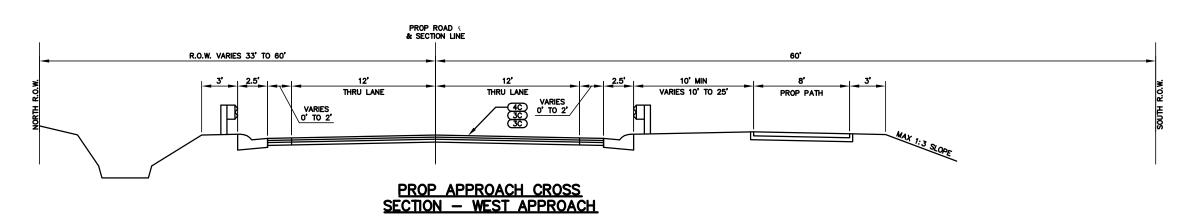

Spalding DeDecker Associates, Inc.



Engineering Consultants

220 W. Congress, Suite 400 Detroit, MI 48226 Phone: (313) 967-4700 Fax: (313) 967-4707

905 South Blvd. East Rochester Hills, MI 48307 Phone: (248) 844-5400 Fax: (248) 844-5404

10503 Citation Dr., Suite 600 Brighton, MI 48116 Phone: (810) 534-1400 Fax: (810) 534-1402

www.sda-eng.com



NOTE: UTILITY INFORMATION ON THIS DRAWING MAY BE FROM INFORMATION DISCLOSED TO THIS FIRM BY THE VARIOUS UTILITY COMPANIES, OTTY/COUNTY AGENCIES AND OTHER VARIOUS SOURCES. UNDERGROUND UTILITIES WHICH ARE ON PRIVATE PROPERTY ARE USUALLY NOT DELINEATE UPON A UTILITY COMPANYS PUBLISHED PLANS. THEIR LOCATION, IF SHOWN UPON THIS SURVEY, ARE APPROXIMATED FROM FOUND PAINT MARKS/STAKES, ETC. AS LOCATED BY THIS FIRM FROM SOURCES WHICH ARE UNKNOWN, NO GUARANTEE IS GIVEN AS TO THE COMPLETENESS OR ACCURACY THEREOF.

PRIOR TO CONSTRUCTION, ALL LOCATIONS AND DEPTHS OF EXISTING UTILITIES (IN CONFLICT WITH PROPOSED IMPROVEMENTS) SHALL BE VERIFIED IN THE FIELD. CALL MISS DIG.

COPYRIGHT © 2009 SPALDING DADECKER ASSOCIATES, INC. THIS DRAWING AND THE SUBLECT MATTER CONTINUED THEREON IS PROPRETARY AND IS NOT TO BE USED OR REPRODUCED WITHOUT WRITTEN PERMISSION OF SPALDING DADECKER ASSOCIATES, INC.

#### ROAD COMMISSION FOR OAKLAND COUNTY TIENKEN & PARKDALE ROADS OVER STONY CREEK

BRIDGE RECONSTRUCTION

APPR. CROSS SECTIONS TIENKEN RD WEST APPROACH


NO. DATE REVISION


SECTION 2 TOWN 3 NORTH RANGE 11 EAST CITY OF ROCHESTER HILLS

LAST		RECORD ME ADDED TO	ASUREMENTS DRAWING
DRAFTE SCW			8/4/09
DESIGN SCW			DATE 8/4/09
CHECKED WEL		8/4/09	
PROJECT MANAGER WEL			DATE
DEPARTMENT MANAGER APPROVAL CLG			DATE

VERIFY SCALES
BAR IS ONE INCH ON ORIGINAL DRAWING
IF NOT ONE INCH ON THIS SHEET,
ADJUST SCALES ACCORDINGLY

49293	RB08006TS&L	
	SHEET NO.	
1'' = 8'	12 OF 20	

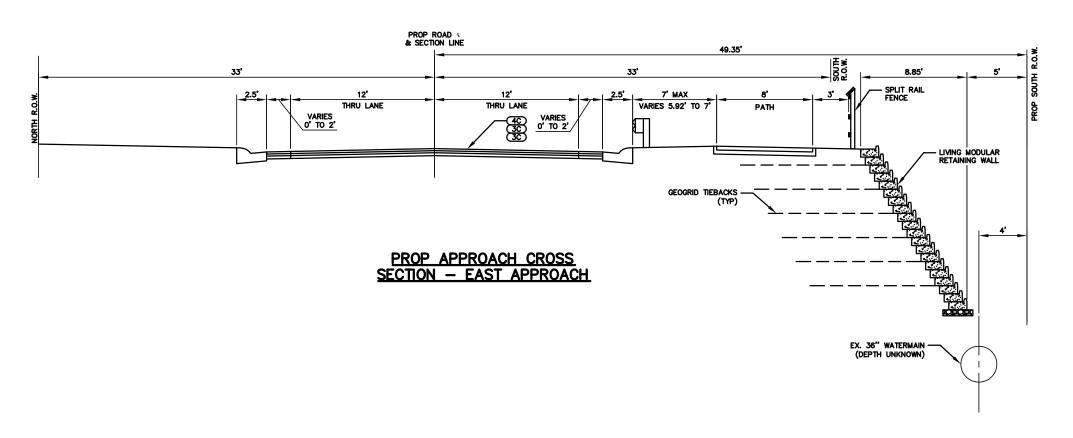

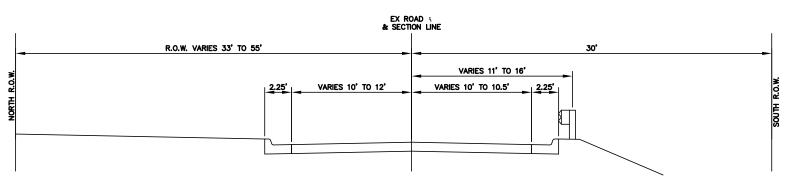

EXIST APPROACH CROSS SECTION — EAST APPROACH Spalding DeDecker Associates, Inc.



Engineering Consultants

-----

220 W. Congress, Suite 400 Detroit, MI 48226 Phone: (313) 967-4700 Fax: (313) 967-4707

905 South Blvd. East Rochester Hills, MI 48307 Phone: (248) 844-5400 Fax: (248) 844-5404

10503 Citation Dr., Suite 600 Brighton, MI 48116 Phone: (810) 534-1400 Fax: (810) 534-1402

www.sda-eng.com



NOTE: UTILITY INFORMATION ON THIS DRAWING MAY BE FROM INFORMATION DISCLOSED TO THIS FIRM BY THE VARIOUS UTILITY COMPANIES, OTTY/COUNTY AGENCIES AND OTHER VARIOUS SOURCES. UNDERGROUND UTILITIES WHICH ARE ON PRIVATE FROPERTY ARE USUALLY NOT DELINEATE UPON A UTILITY COMPANY'S PUBLISHED PLANS. THEIR LOCATION, IF SHOWN UPON THIS SURVEY, ARE APPROXIMATED FROM FOUND PAINT MARKS/STAKES, ETC. AS LOCATED BY THIS FIRM FROM SOURCES WHICH ARE UNKNOWN, NO GUARANTEE IS GIVEN AS TO THE COMPLETENESS OR ACCURACY THEREOF.

PRIOR TO CONSTRUCTION, ALL LOCATIONS AND DEPTHS OF EXISTING UTILITIES (IN CONFLICT WITH PROPOSED IMPROVEMENTS) SHALL BE VERIFIED IN THE FIELD. CALL MISS DIG.

COPYRIGHT © 2009 SPALDING DADECKER ASSOCIATES, INC. THIS DRAWING AND THE SUBLECT MATTER CONTAINED THEREON IS PROPRIETARY AND IS NOT TO BE USED OR REPRODUCED WITHOUT WRITTEN PERMISSION OF SPALDING DADECKER ASSOCIATES, INC.

#### ROAD COMMISSION FOR OAKLAND COUNTY TIENKEN & PARKDALE ROADS OVER STONY CREEK

BRIDGE RECONSTRUCTION

APPR. CROSS SECTIONS TIENKEN RD EAST APPROACH

SECTION 2
TOWN 3 NORTH RANGE 11 EAST
CITY OF ROCHESTER HILLS

NO. DATE REVISION

LAST		RECORD ME ADDED TO	
DRAFT			8/4/09
	DESIGNER SCW		8/4/09
	CHECKED WEL		DATE 8/4/09
PROJECT MANAGER WEL		DATE	

BAR IS ONE INCH ON ORIGINAL DRAWING
IF NOT ONE INCH ON THIS SHEET,
ADJUST SCALES ACCORDINGLY

49293 RB08006TS&L

SCALE: SHEET NO.

1" = 8' 13 OF 20