

Basement Floor Plan - St. Clair
 SCALE : 1/4" = 1'-0"


Review	08.03.22

Basement Floor Plan

JBMA Project No.
221157
 ©2022

PRELIMINARY NOT FOR CONSTRUCTION

A1.0

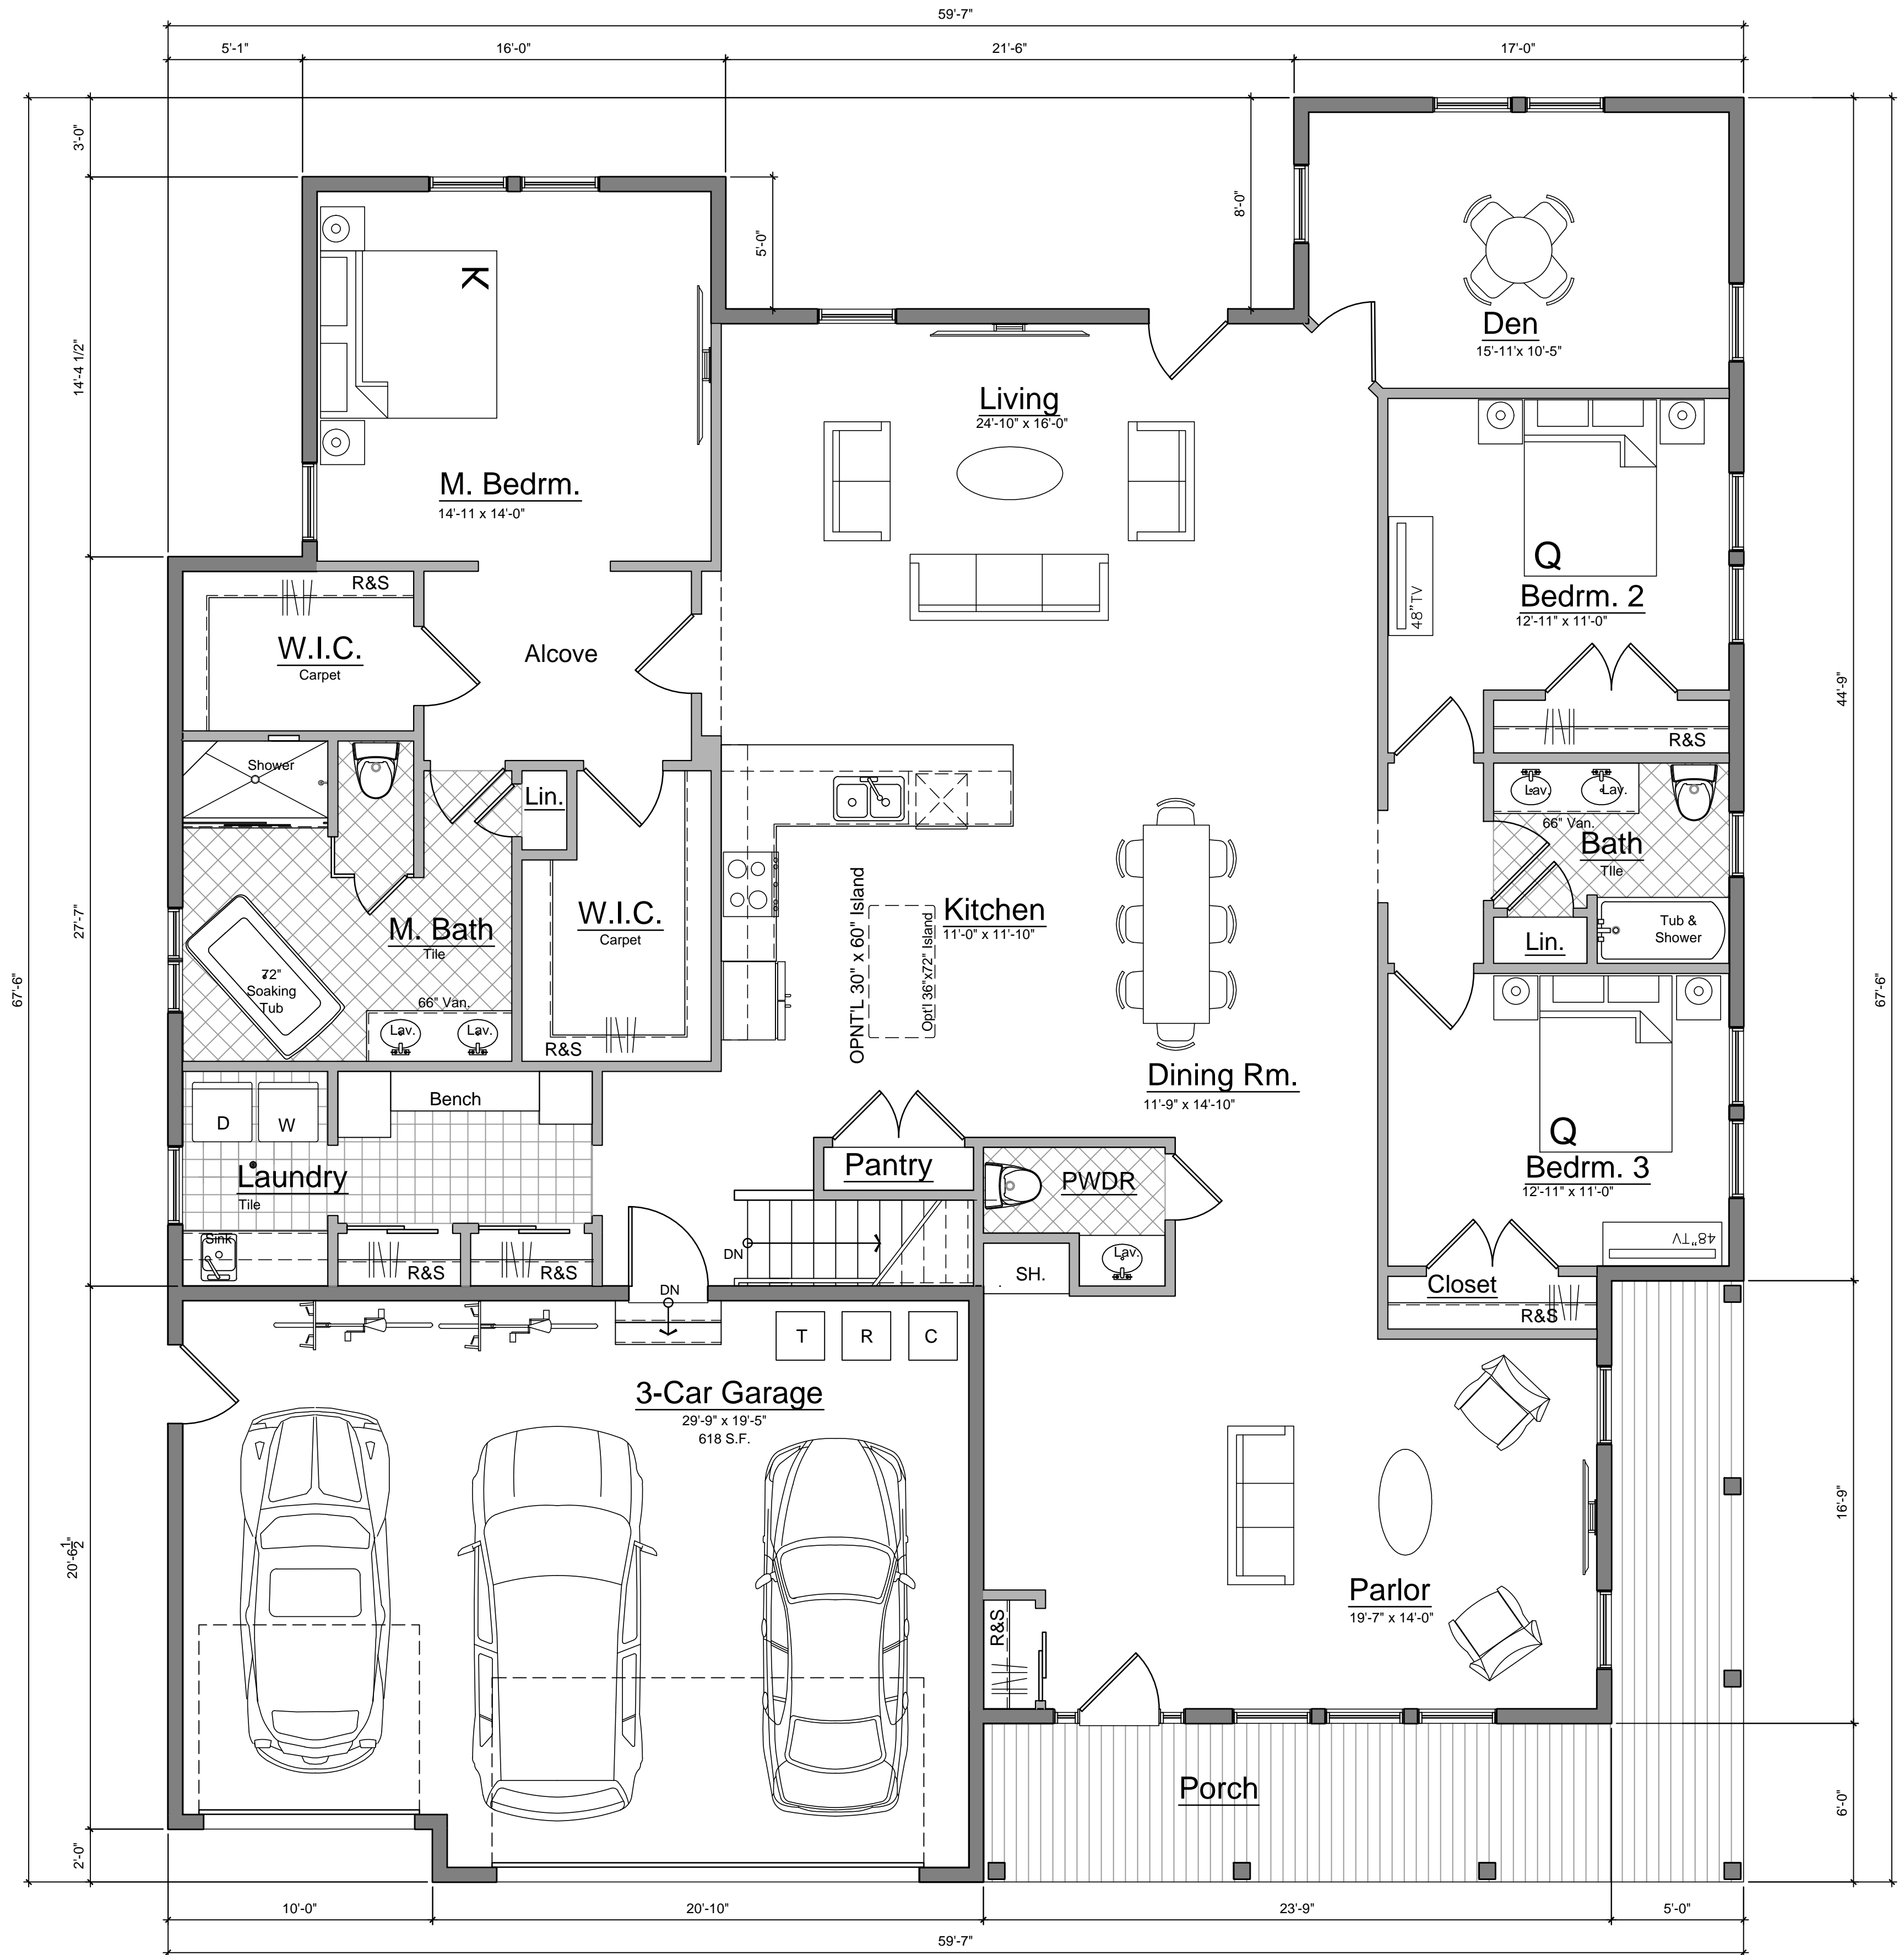


First Floor Plan - St. Clair

SCALE: 1/4" = 1'-0" Living Gross: 2,785 S.F. 1-Story

Review	08.03.22

First Floor Plan
 1-Story

JBMA Project No.
221157
 ©2022

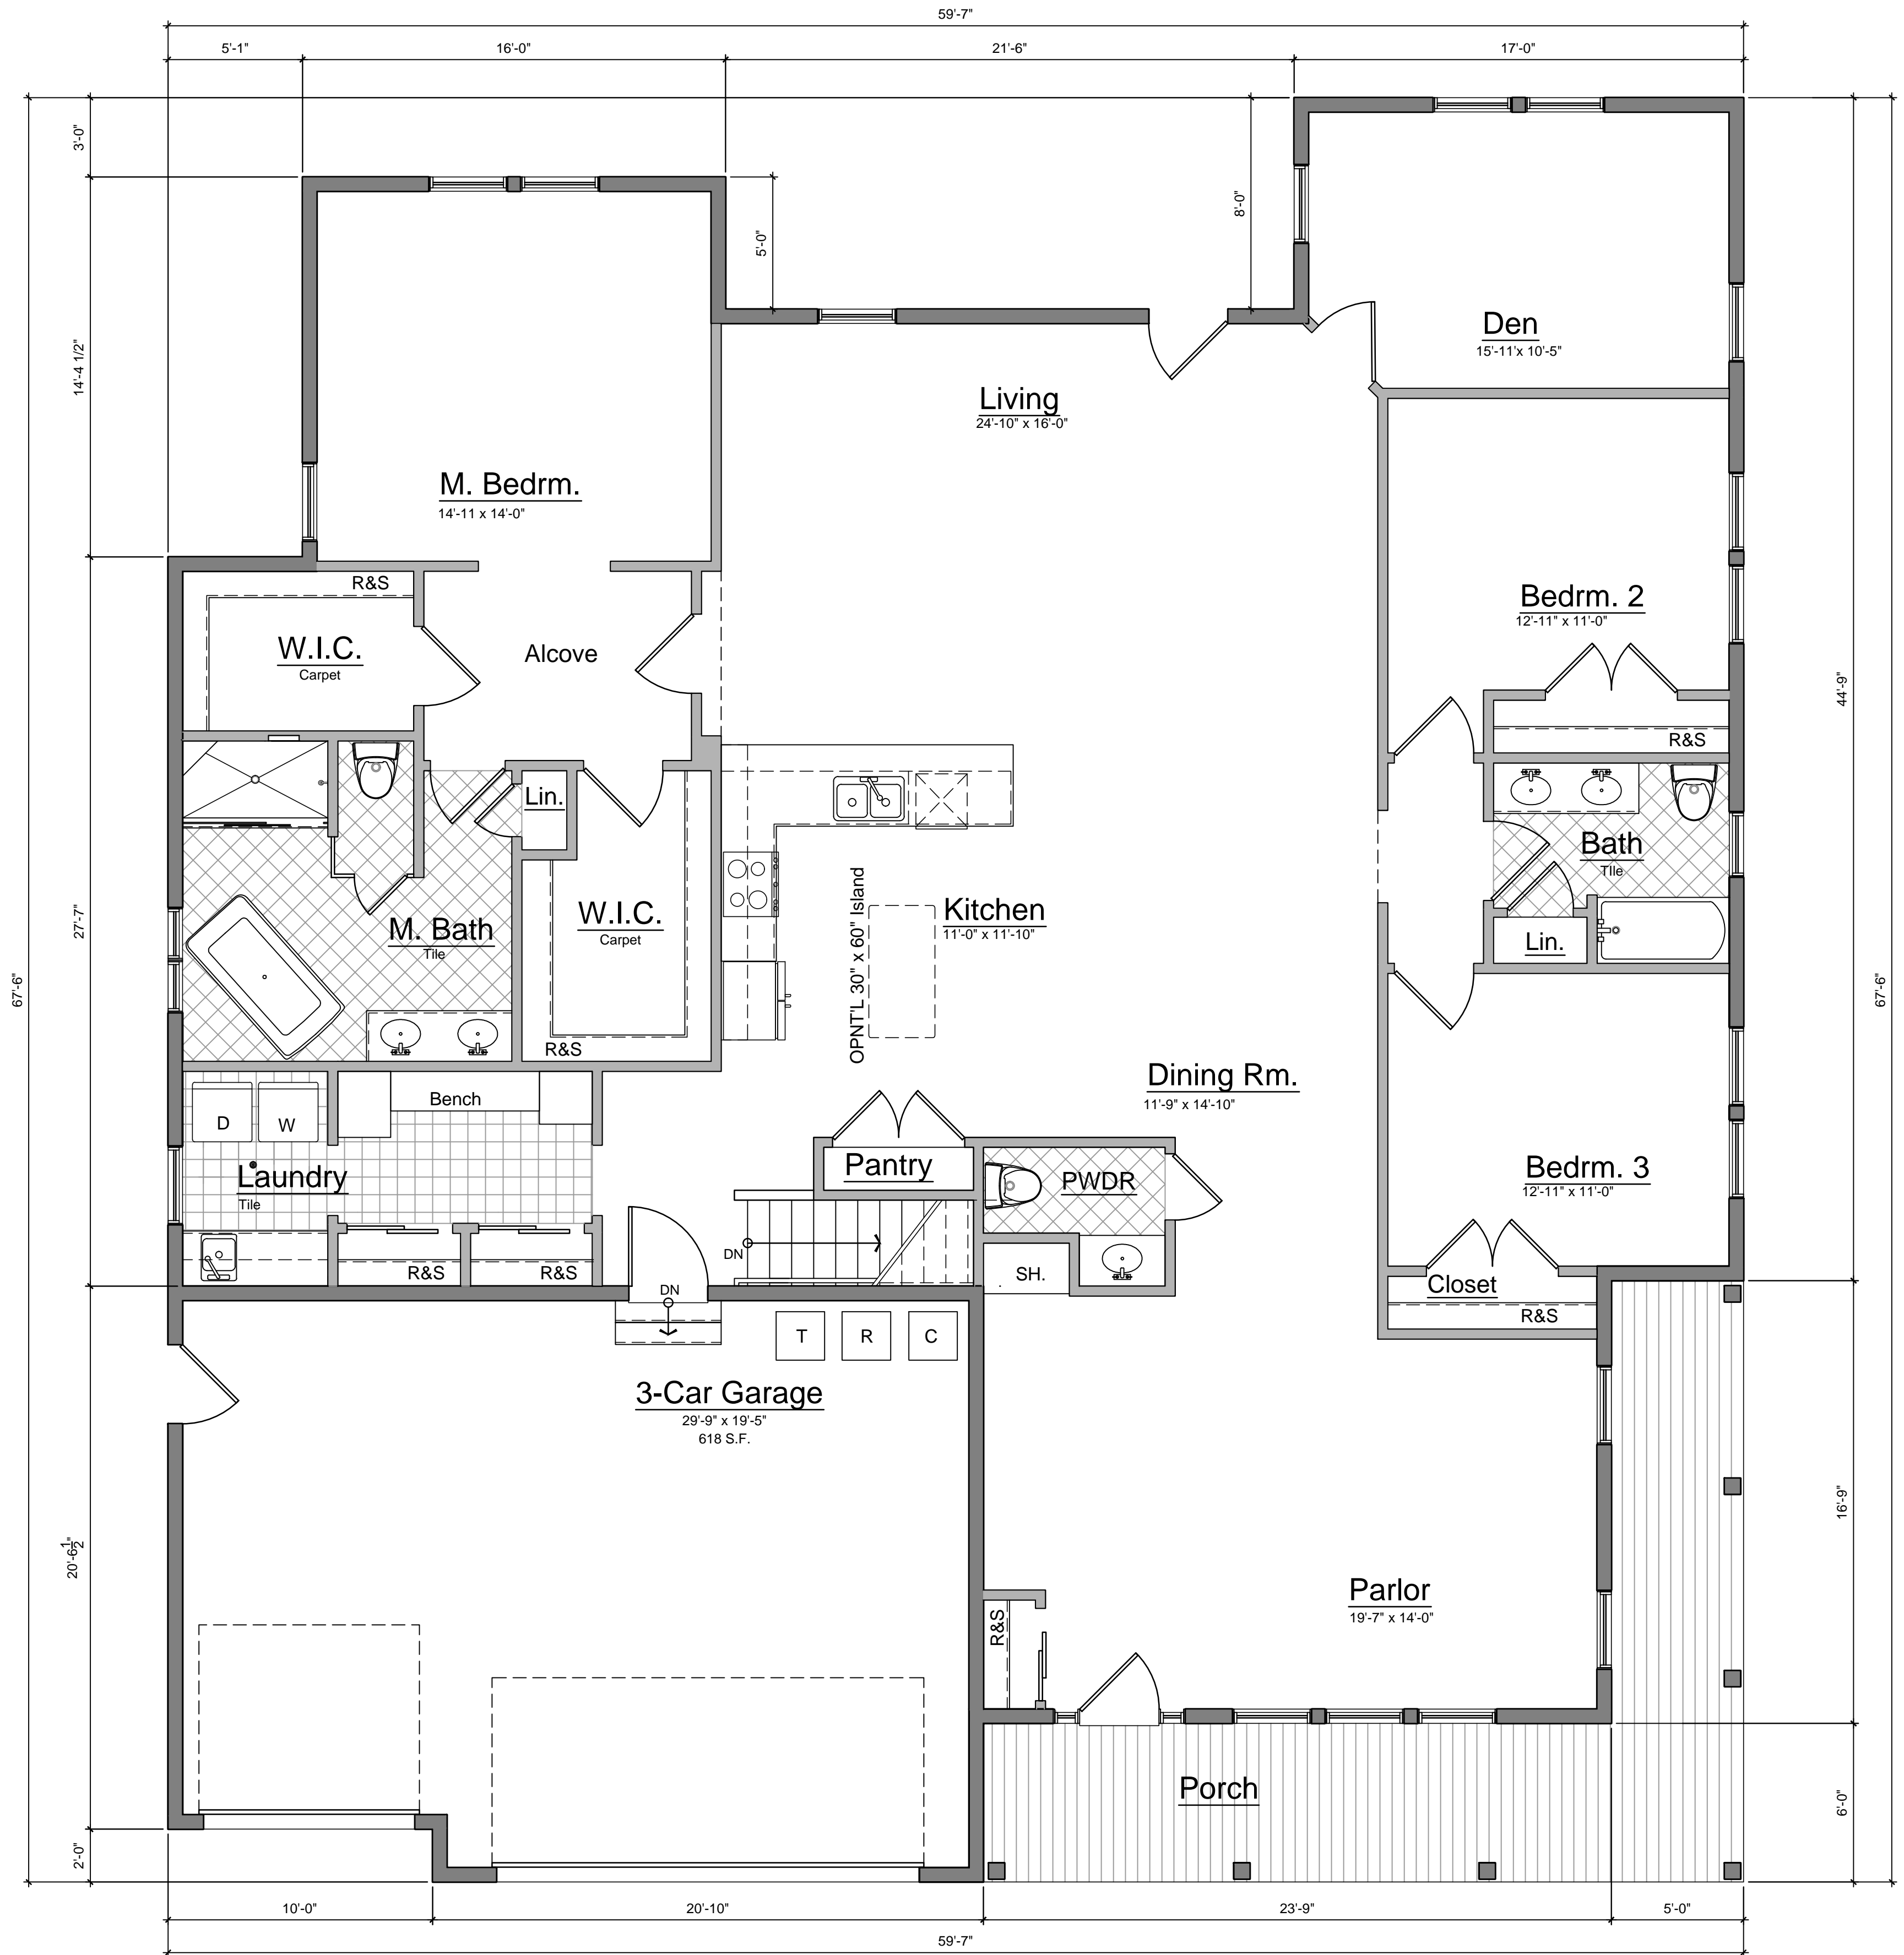


First Floor Plan - St. Clair

SCALE: 1/4" = 1'-0" Living Gross: 2,785 S.F. 1-Story

Review	08.03.22

First Floor Plan
 1-Story

JBMA Project No.
 221157
 ©2022

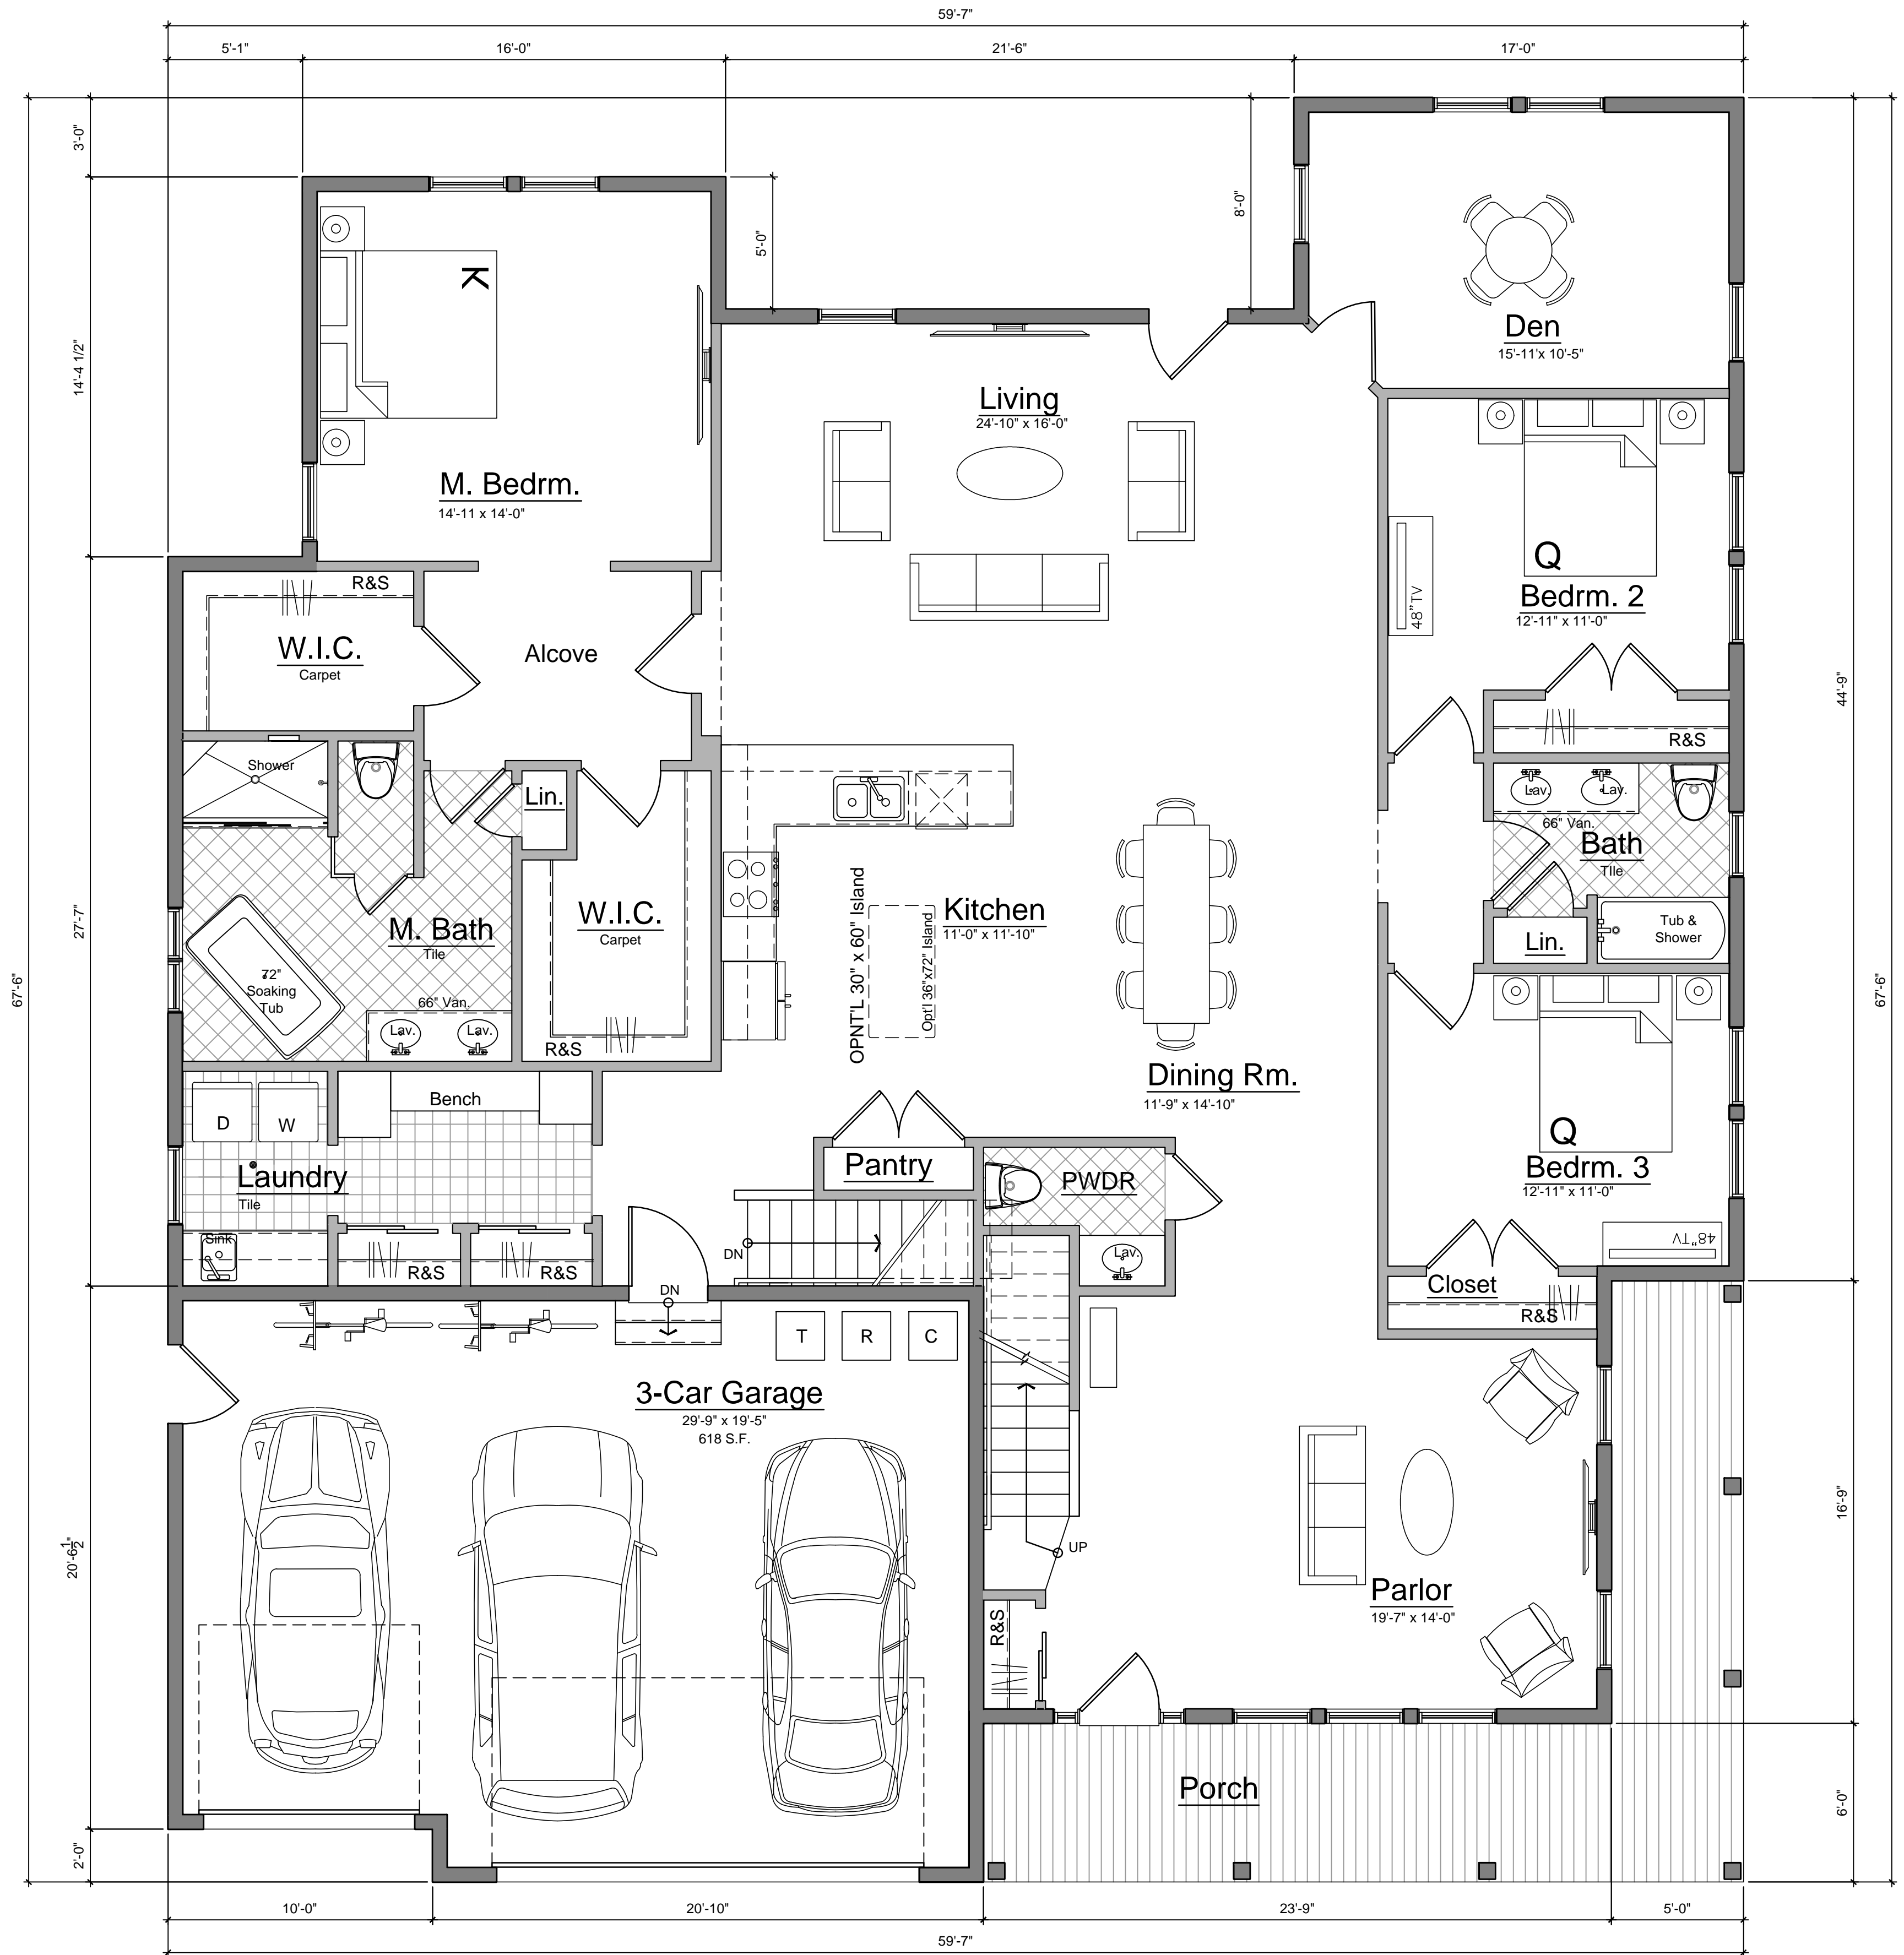


First Floor Plan - St. Clair

SCALE: 1/4" = 1'-0" Living Gross: 2,785 S.F. 2-Story

Review	08.03.022

First Floor Plan
2-Story

JBMA Project No.
221157
©2022

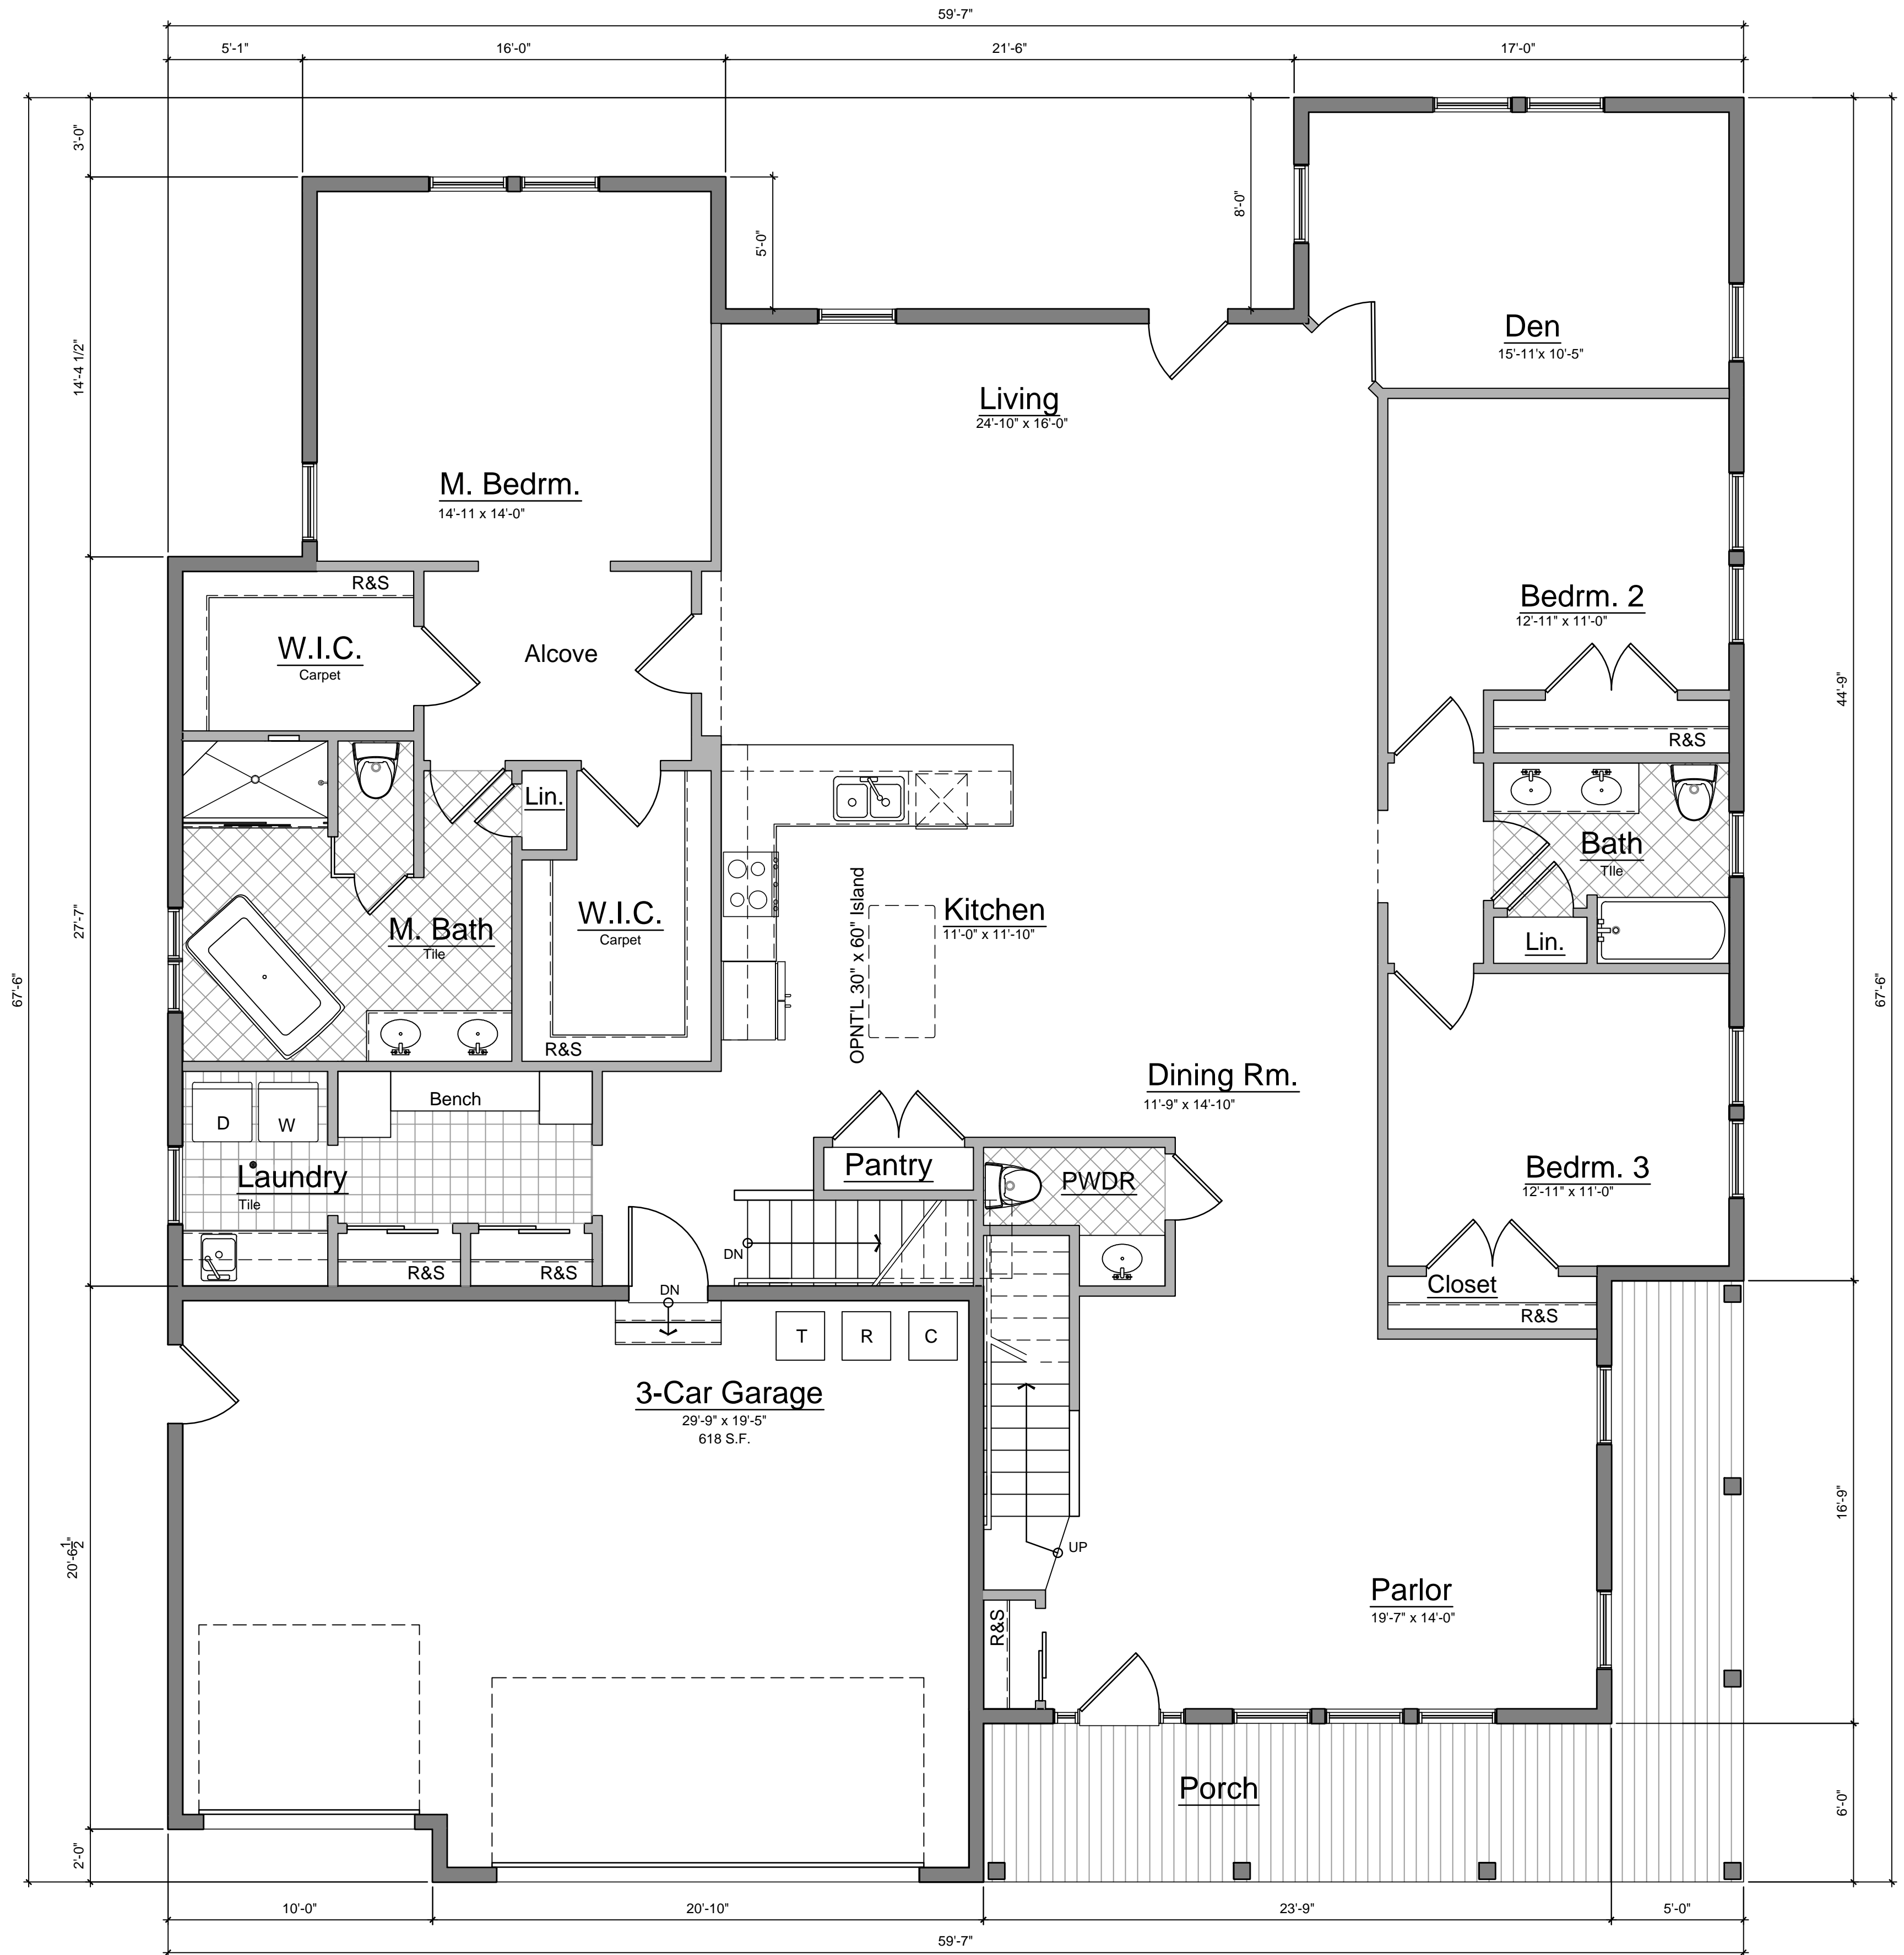

First Floor Plan - St. Clair

SCALE: 1/4" = 1'-0" Living Gross: 2,785 S.F. 2-Story


Review	08.03.22

First Floor Plan
 2-Story

JBMA Project No.

221157

©2022

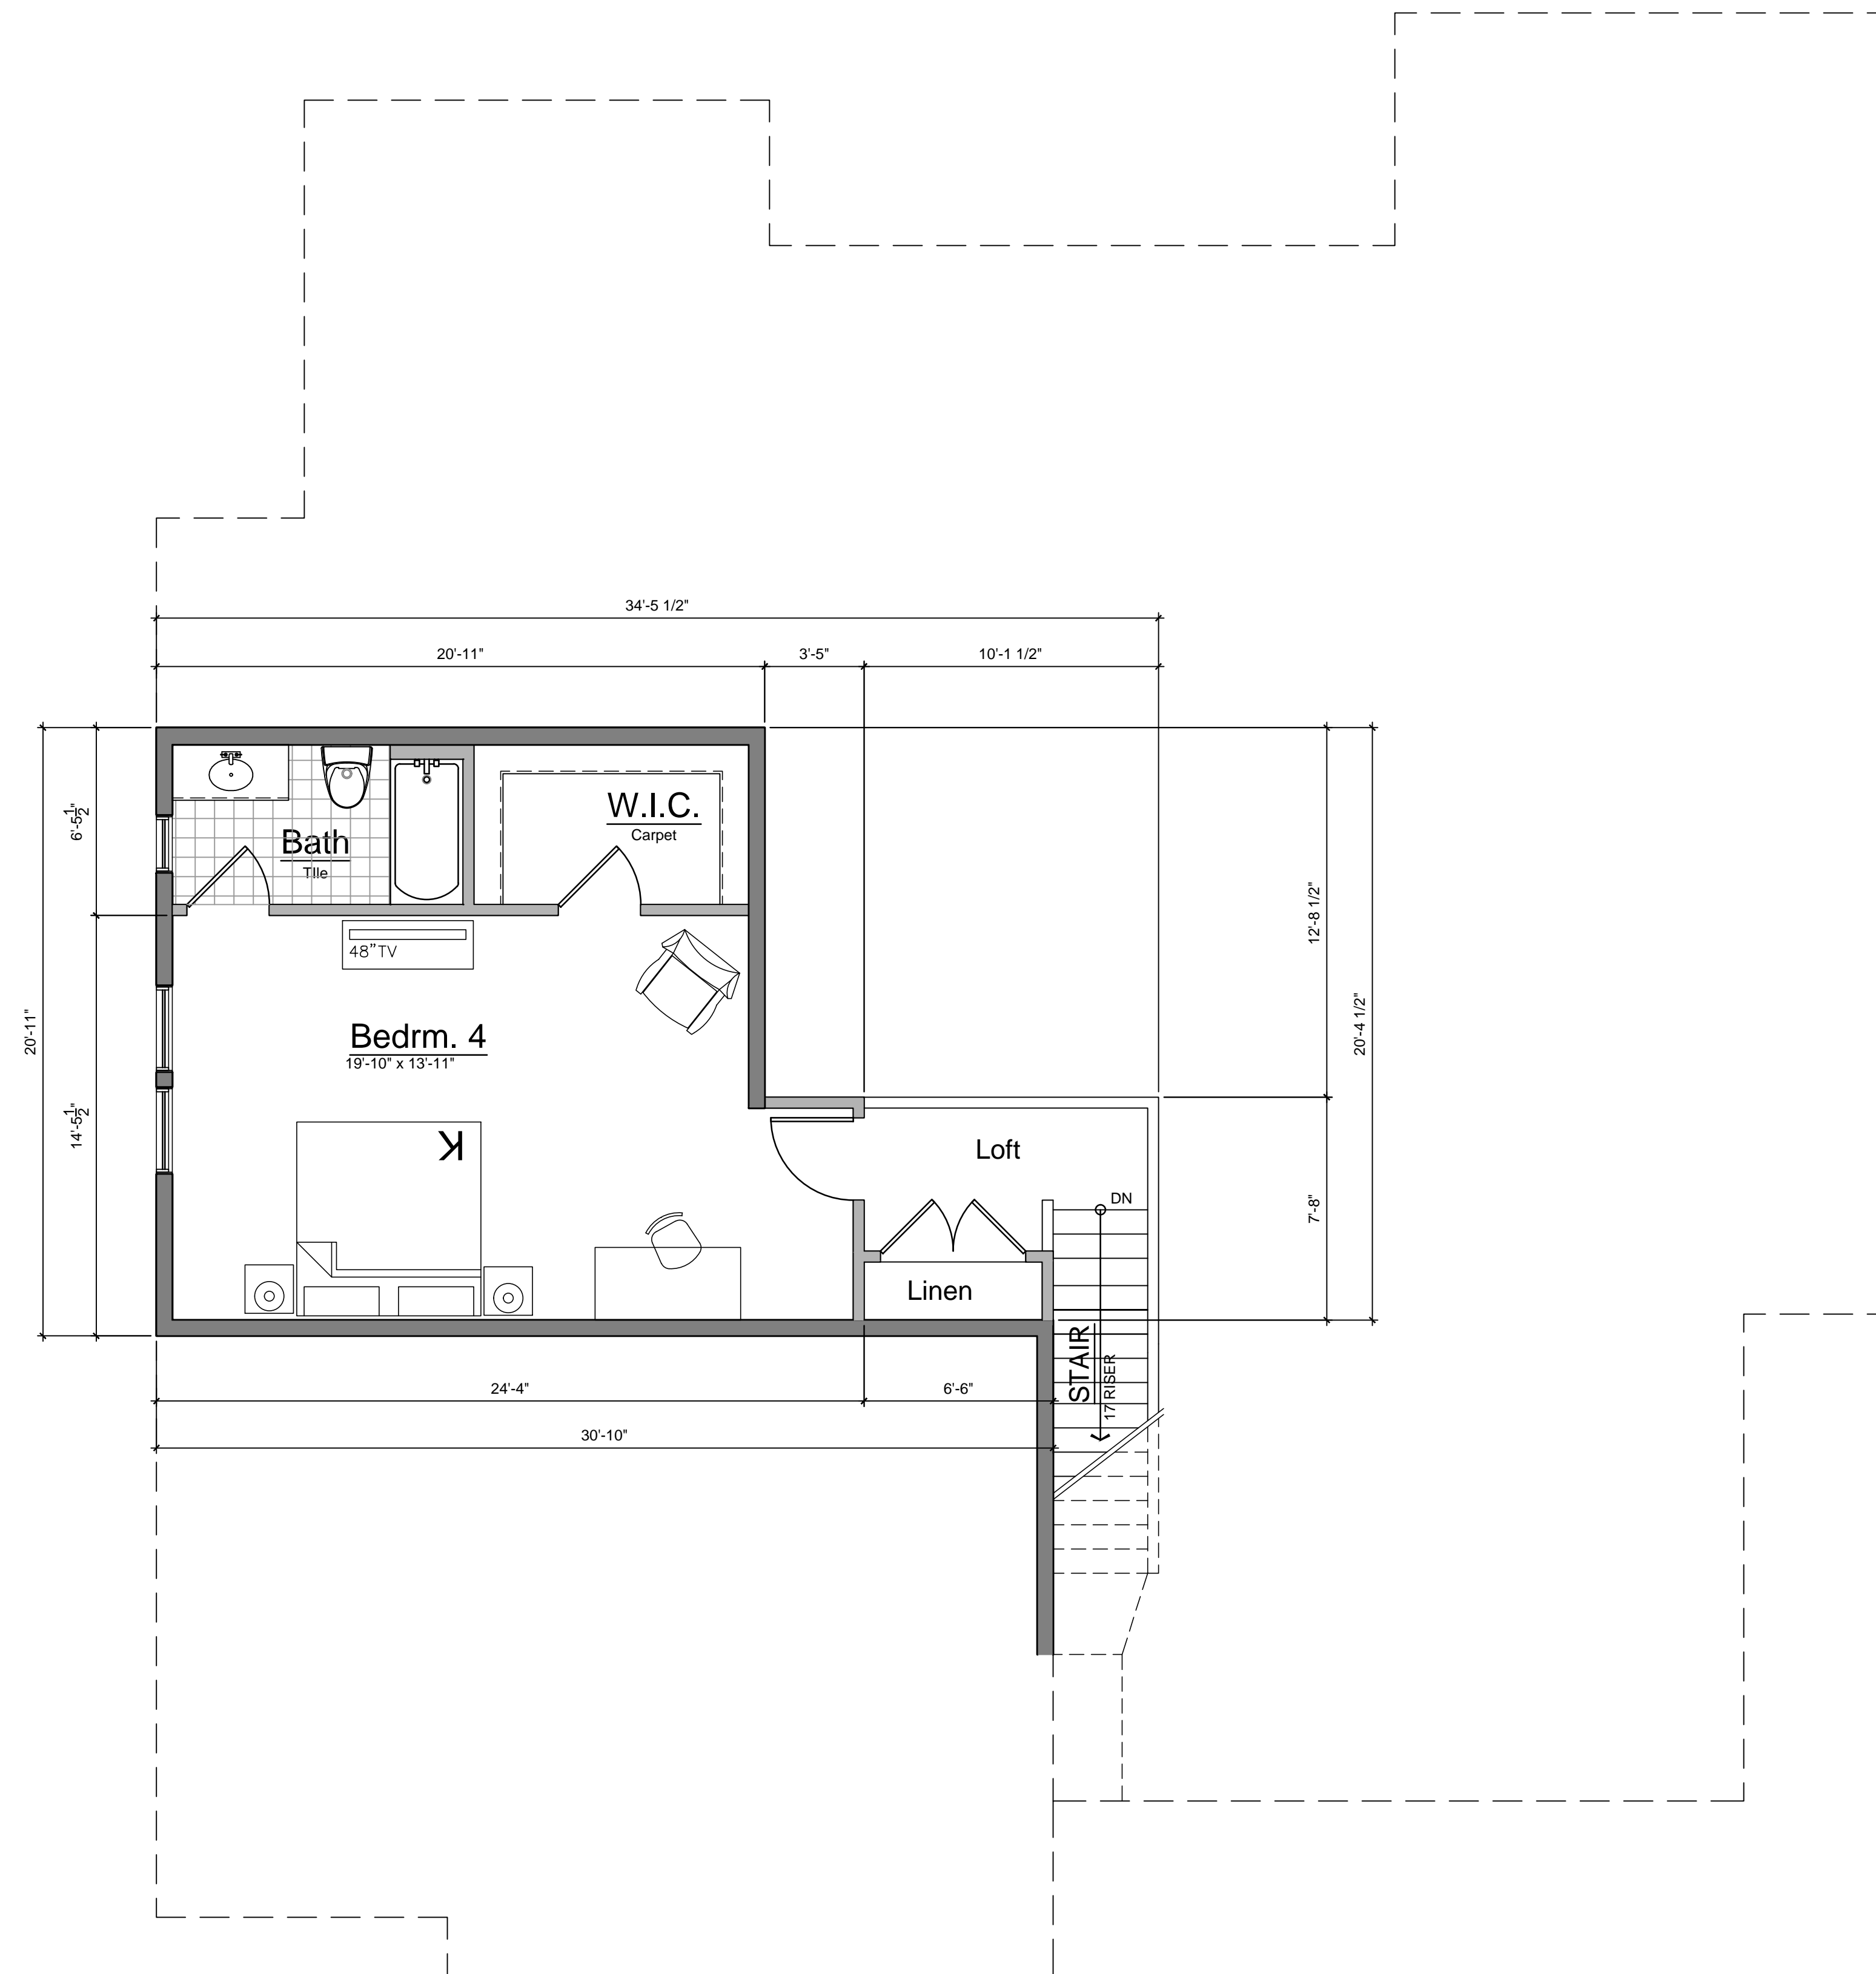


Second Floor Plan - St. Clair
 SCALE: 1/8" = 1'-0" Living Gross: 532 S.F.

Review	08.03.22

Second Floor Plan

JBMA Project No.
221157
 ©2022

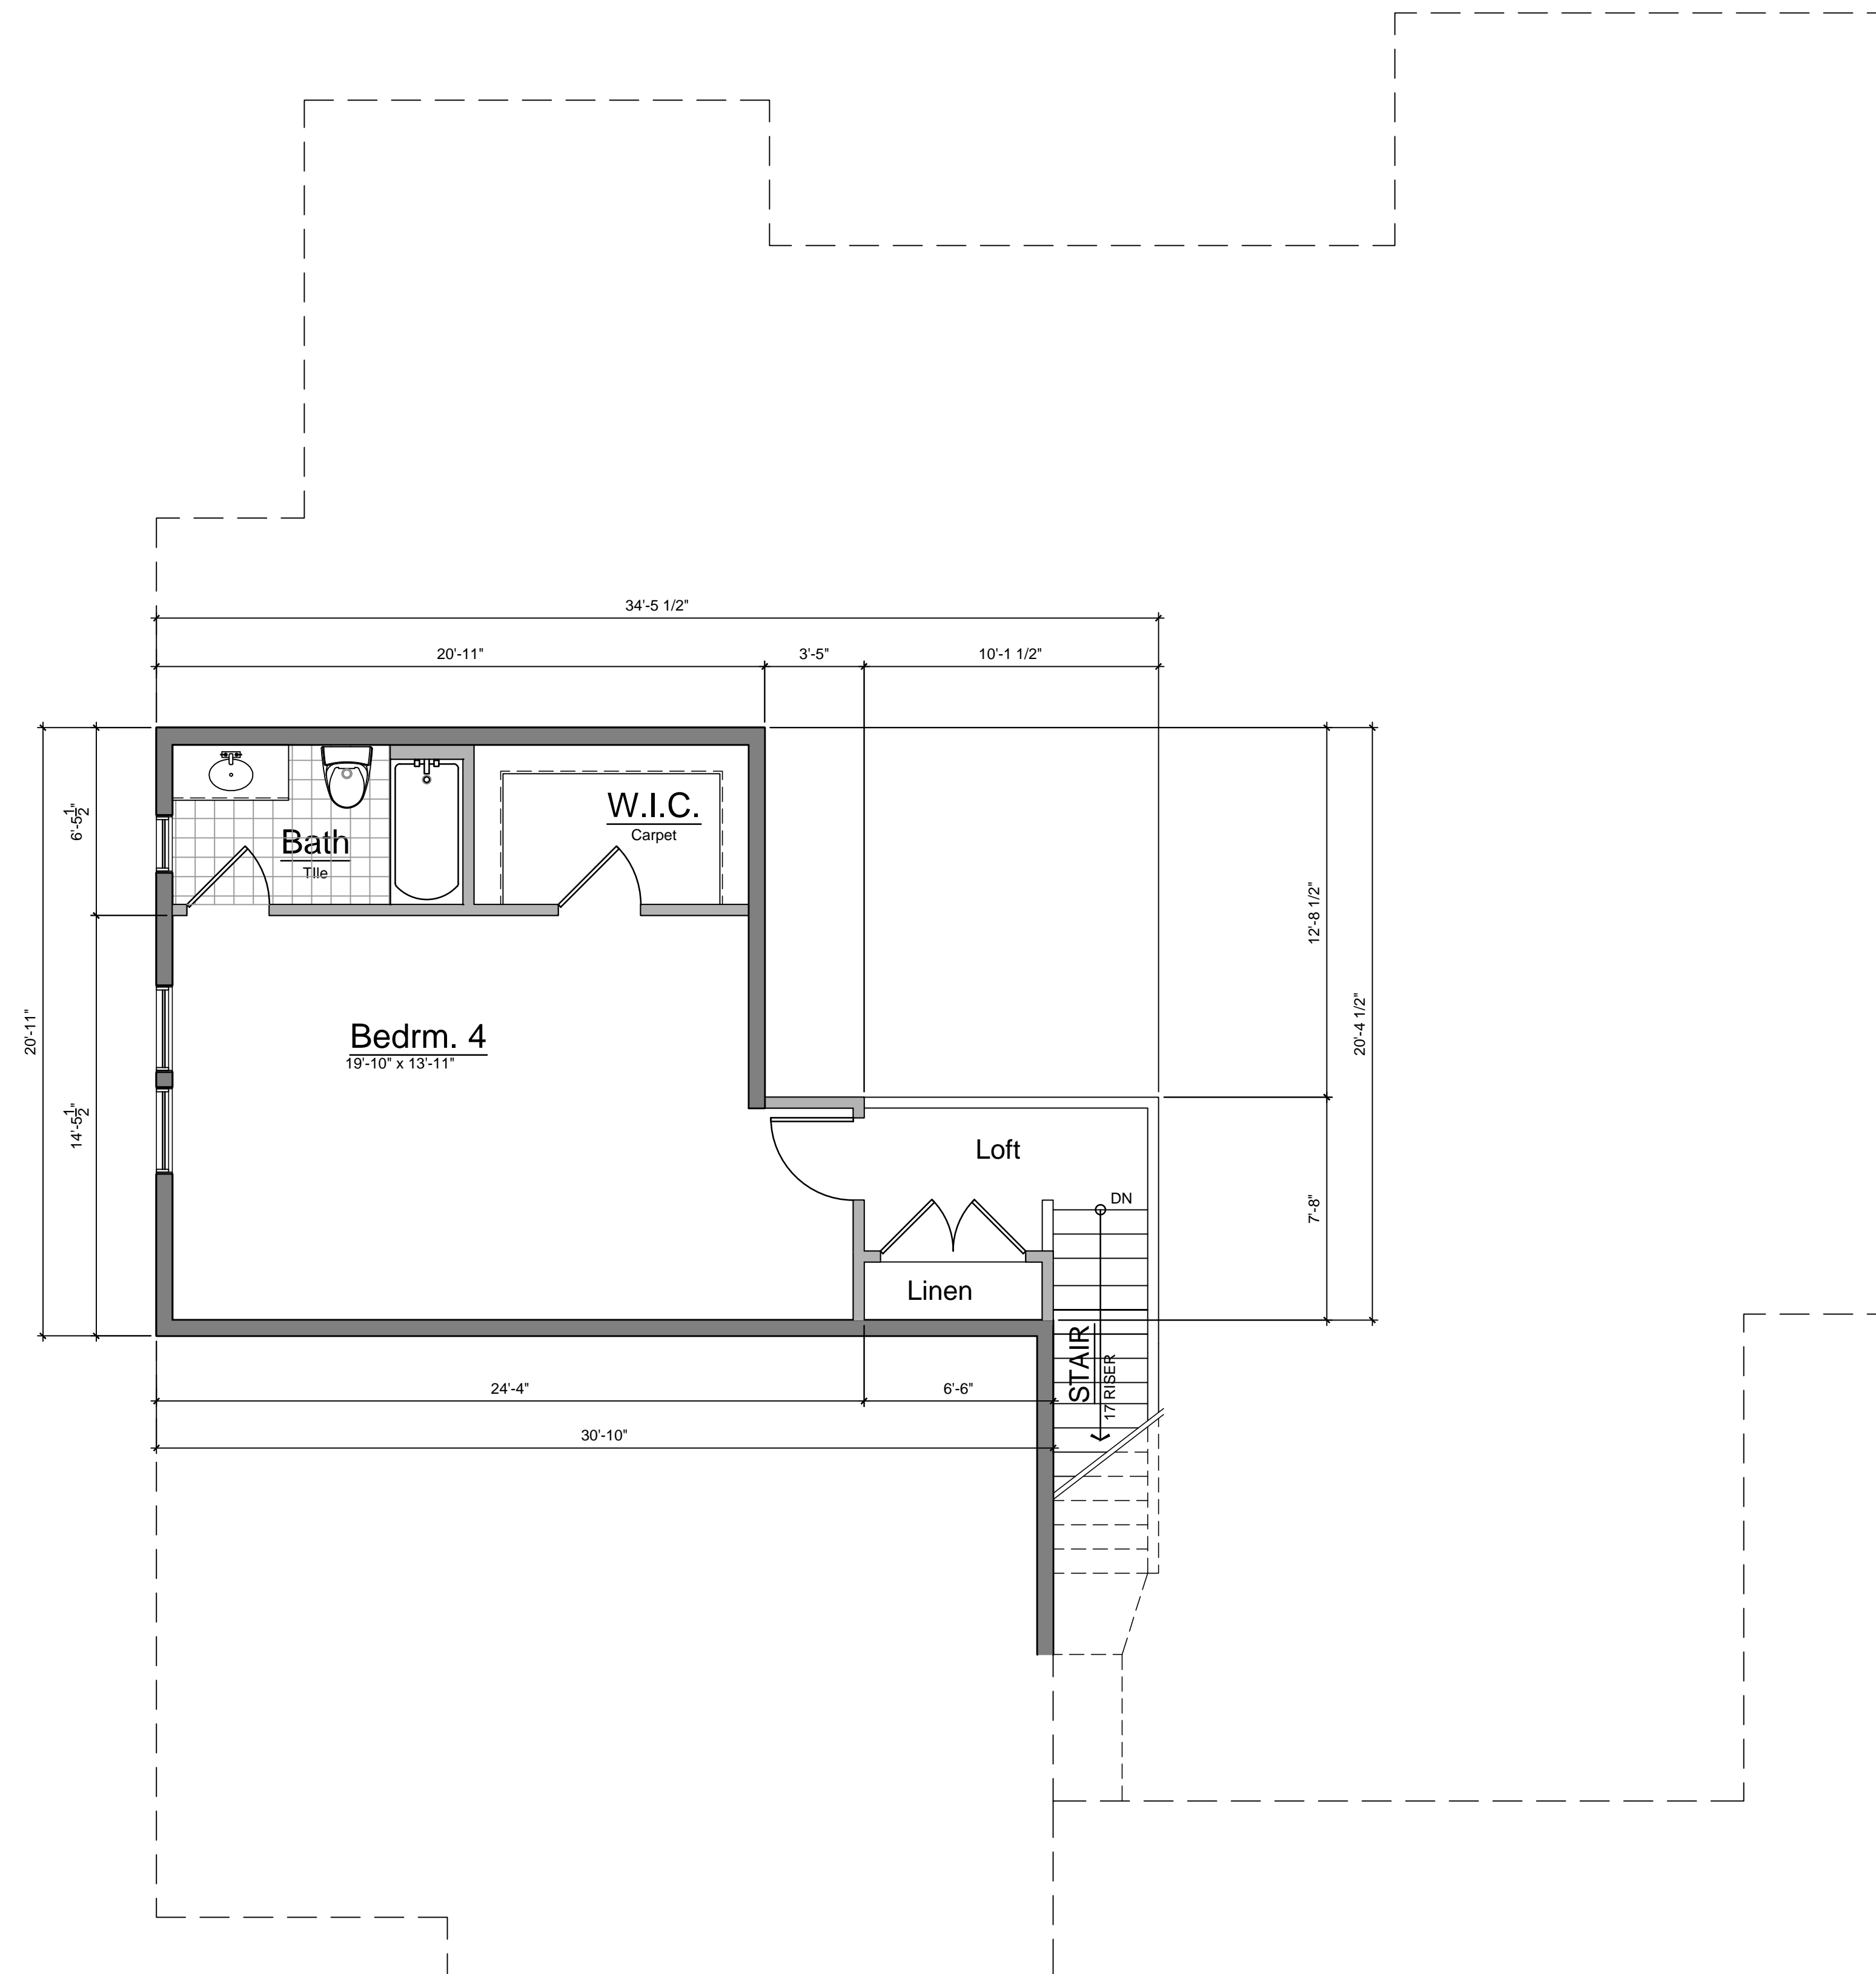

Second Floor Plan - St. Clair
 SCALE: 1/8" = 1'-0" Living Gross: 532 S.F.


Review	08.03.22

Second Floor Plan

JBMA Project No.
221157
 ©2022



2 SIDE ELEVATION - ST. CLAIR - DAYLIGHT
 A2.1A SCALE: 1/8" = 1'-0" 1 - STORY

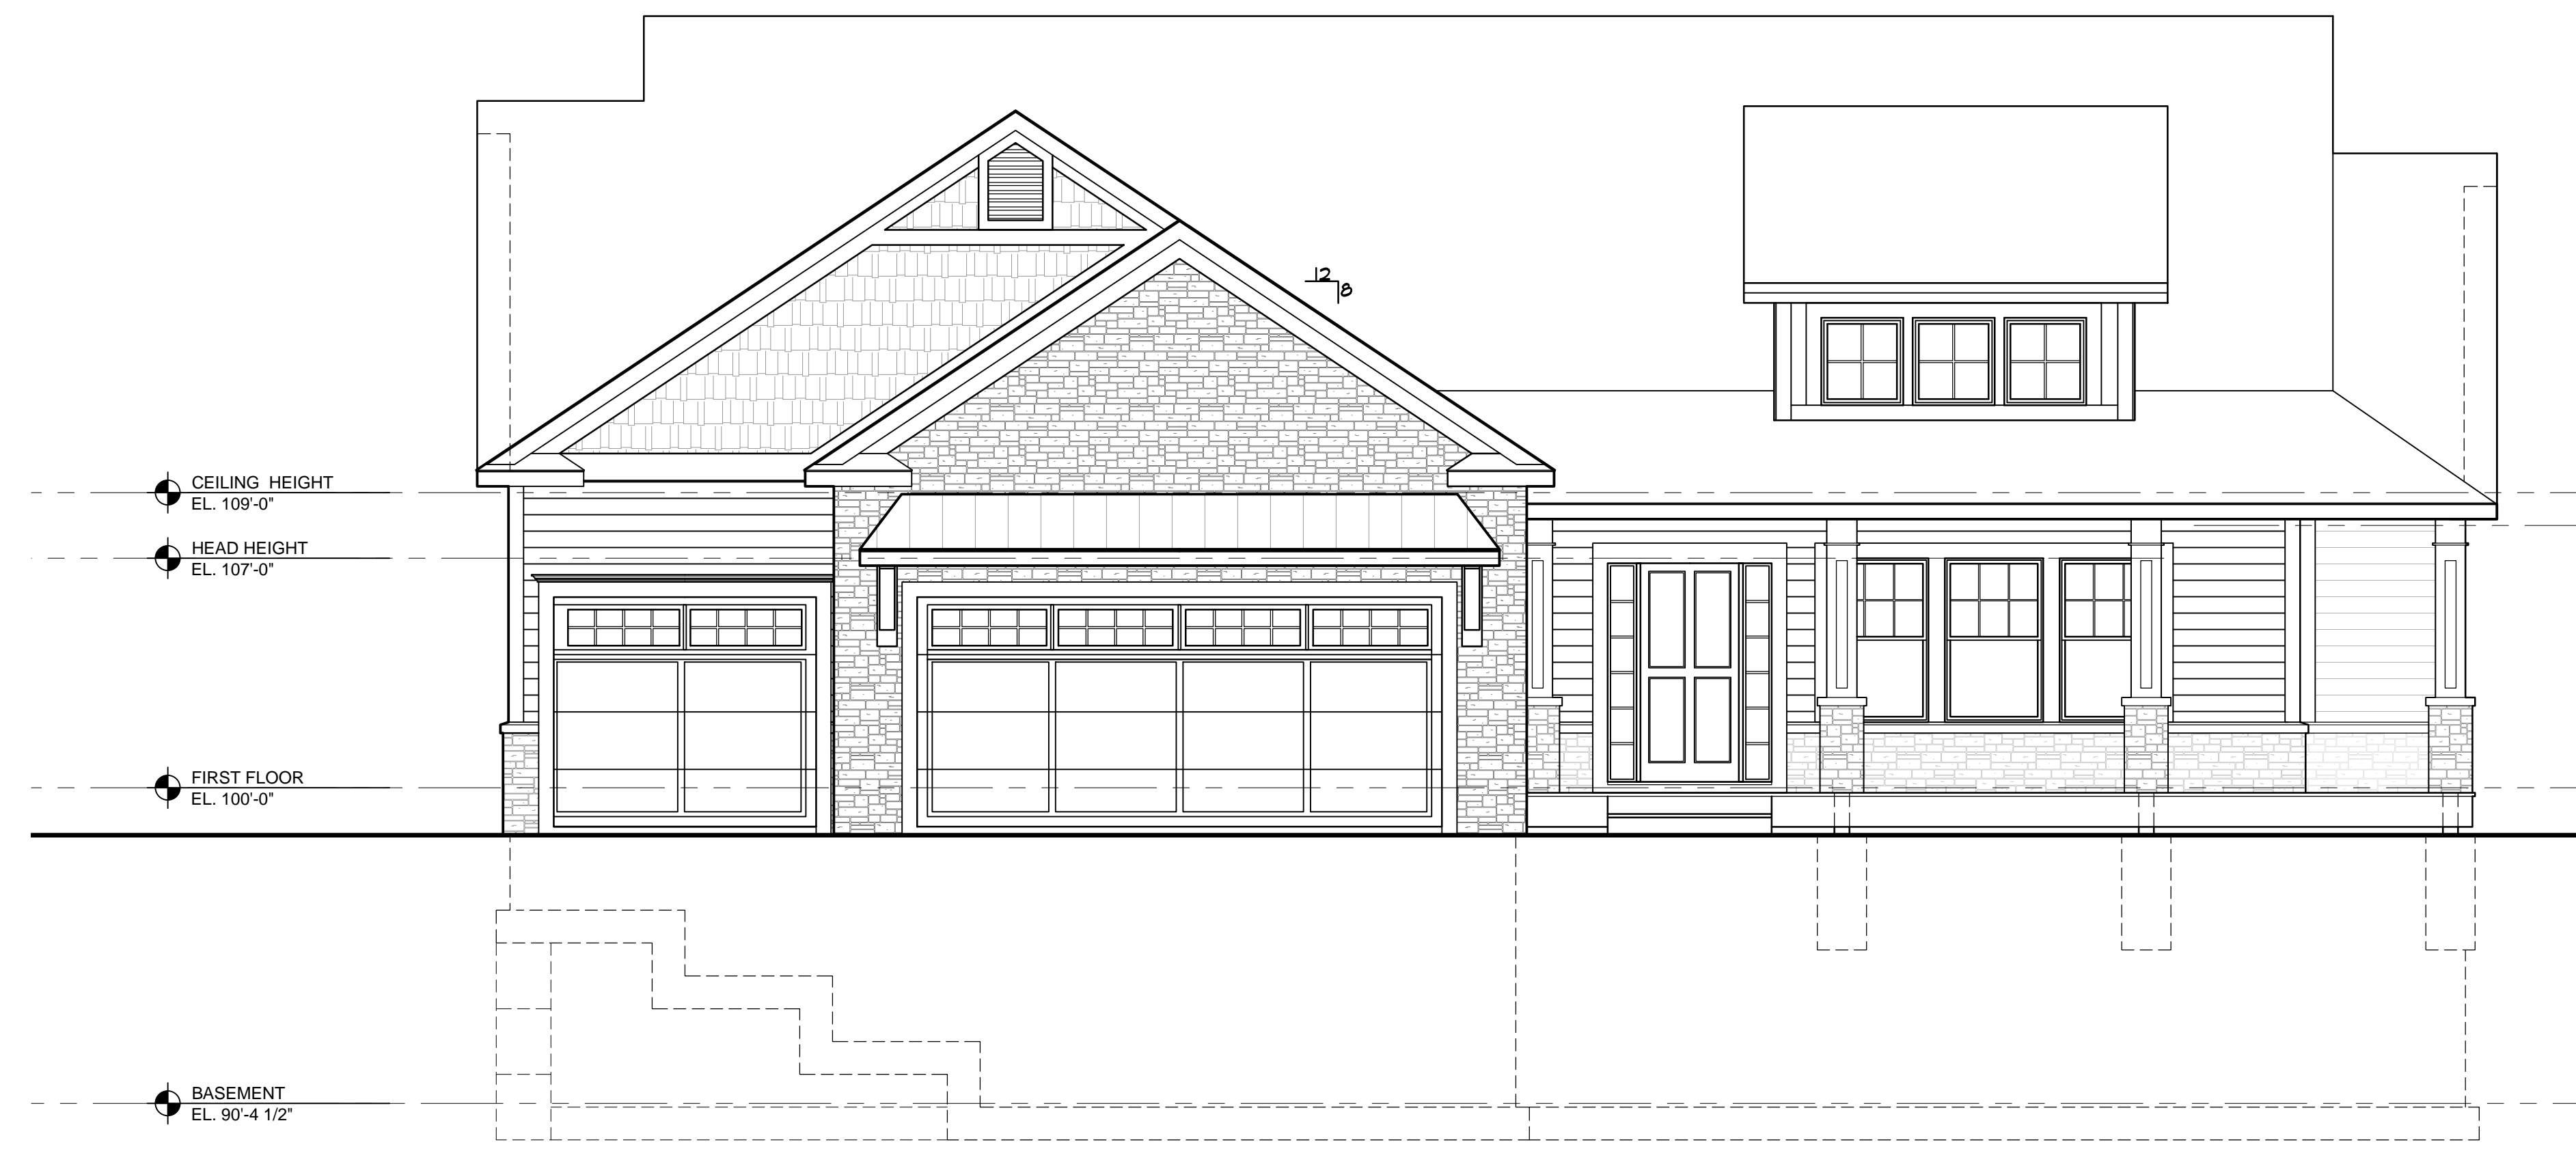

1 FRONT ELEVATION - ST. CLAIR - Alternate Elevation
 A2.1A SCALE: 1/8" = 1'-0" 1 - STORY

PRELIMINARY NOT FOR CONSTRUCTION

Review	12.12.22

Elevations
 Daylight &
 Alternate Facade

JBMA Project No.
 221157
 ©2022

A2.1a



2
A2.2A
SCALE: 1/8" = 1'-0"
1 - STORY
SIDE ELEVATION - ST. CLAIR - DAYLIGHT




1
A2.2A
SCALE: 1/8" = 1'-0"
1 - STORY
REAR ELEVATION - ST. CLAIR - DAYLIGHT

PRELIMINARY NOT FOR CONSTRUCTION



2 SIDE ELEVATION - ST. CLAIR - WALK-OUT
 A2.1B SCALE: 1/8" = 1'-0" 1 - STORY

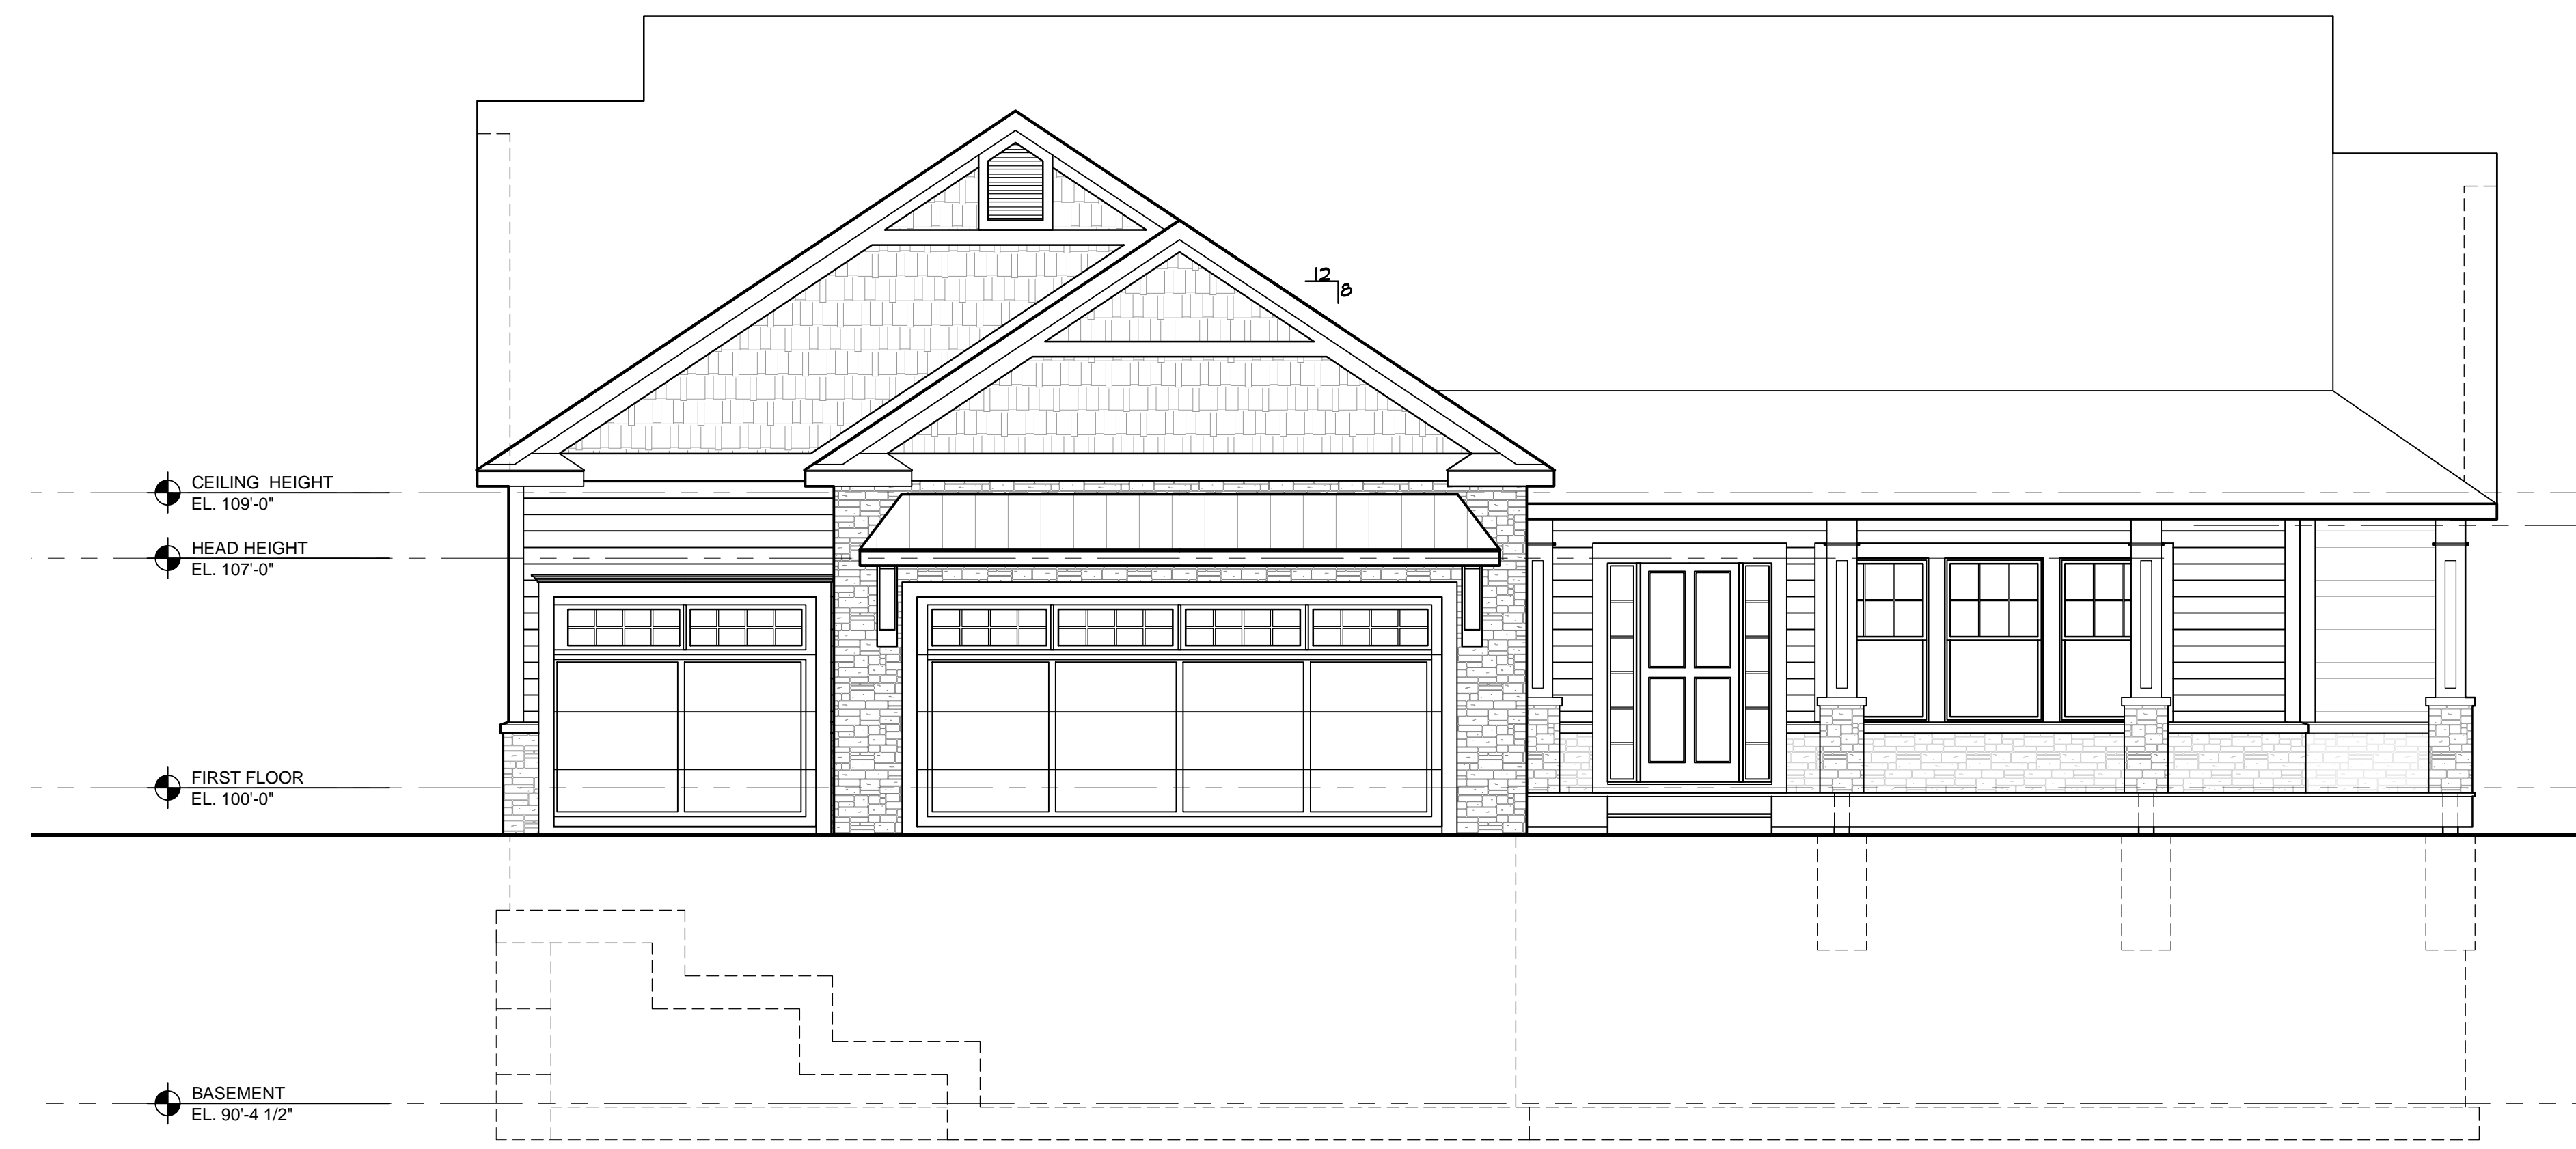

1 FRONT ELEVATION - ST. CLAIR - Base Elevation
 A2.1A SCALE: 1/8" = 1'-0" 1 - STORY

PRELIMINARY NOT FOR CONSTRUCTION

Review	12.12.22

Elevations
 Walk-Out &
 Base Facade
 JBMA Project No.
 221157
 ©2022



2 SIDE ELEVATION - ST. CLAIR - WALK-OUT
 A2.2B SCALE: 1/8" = 1'-0" 1-STORY



1 REAR ELEVATION - ST. CLAIR - WALK-OUT
 A2.2B SCALE: 1/8" = 1'-0" 1-STORY

PRELIMINARY NOT FOR CONSTRUCTION

Review	12.12.22
--------	----------

Elevations
 Walk-Out


JBMA Project No.
 221157
 ©2022

A2.2b



FRONT ELEVATION - ST. CLAIR - ALT#3

SCALE : 1/8" = 1'-0"

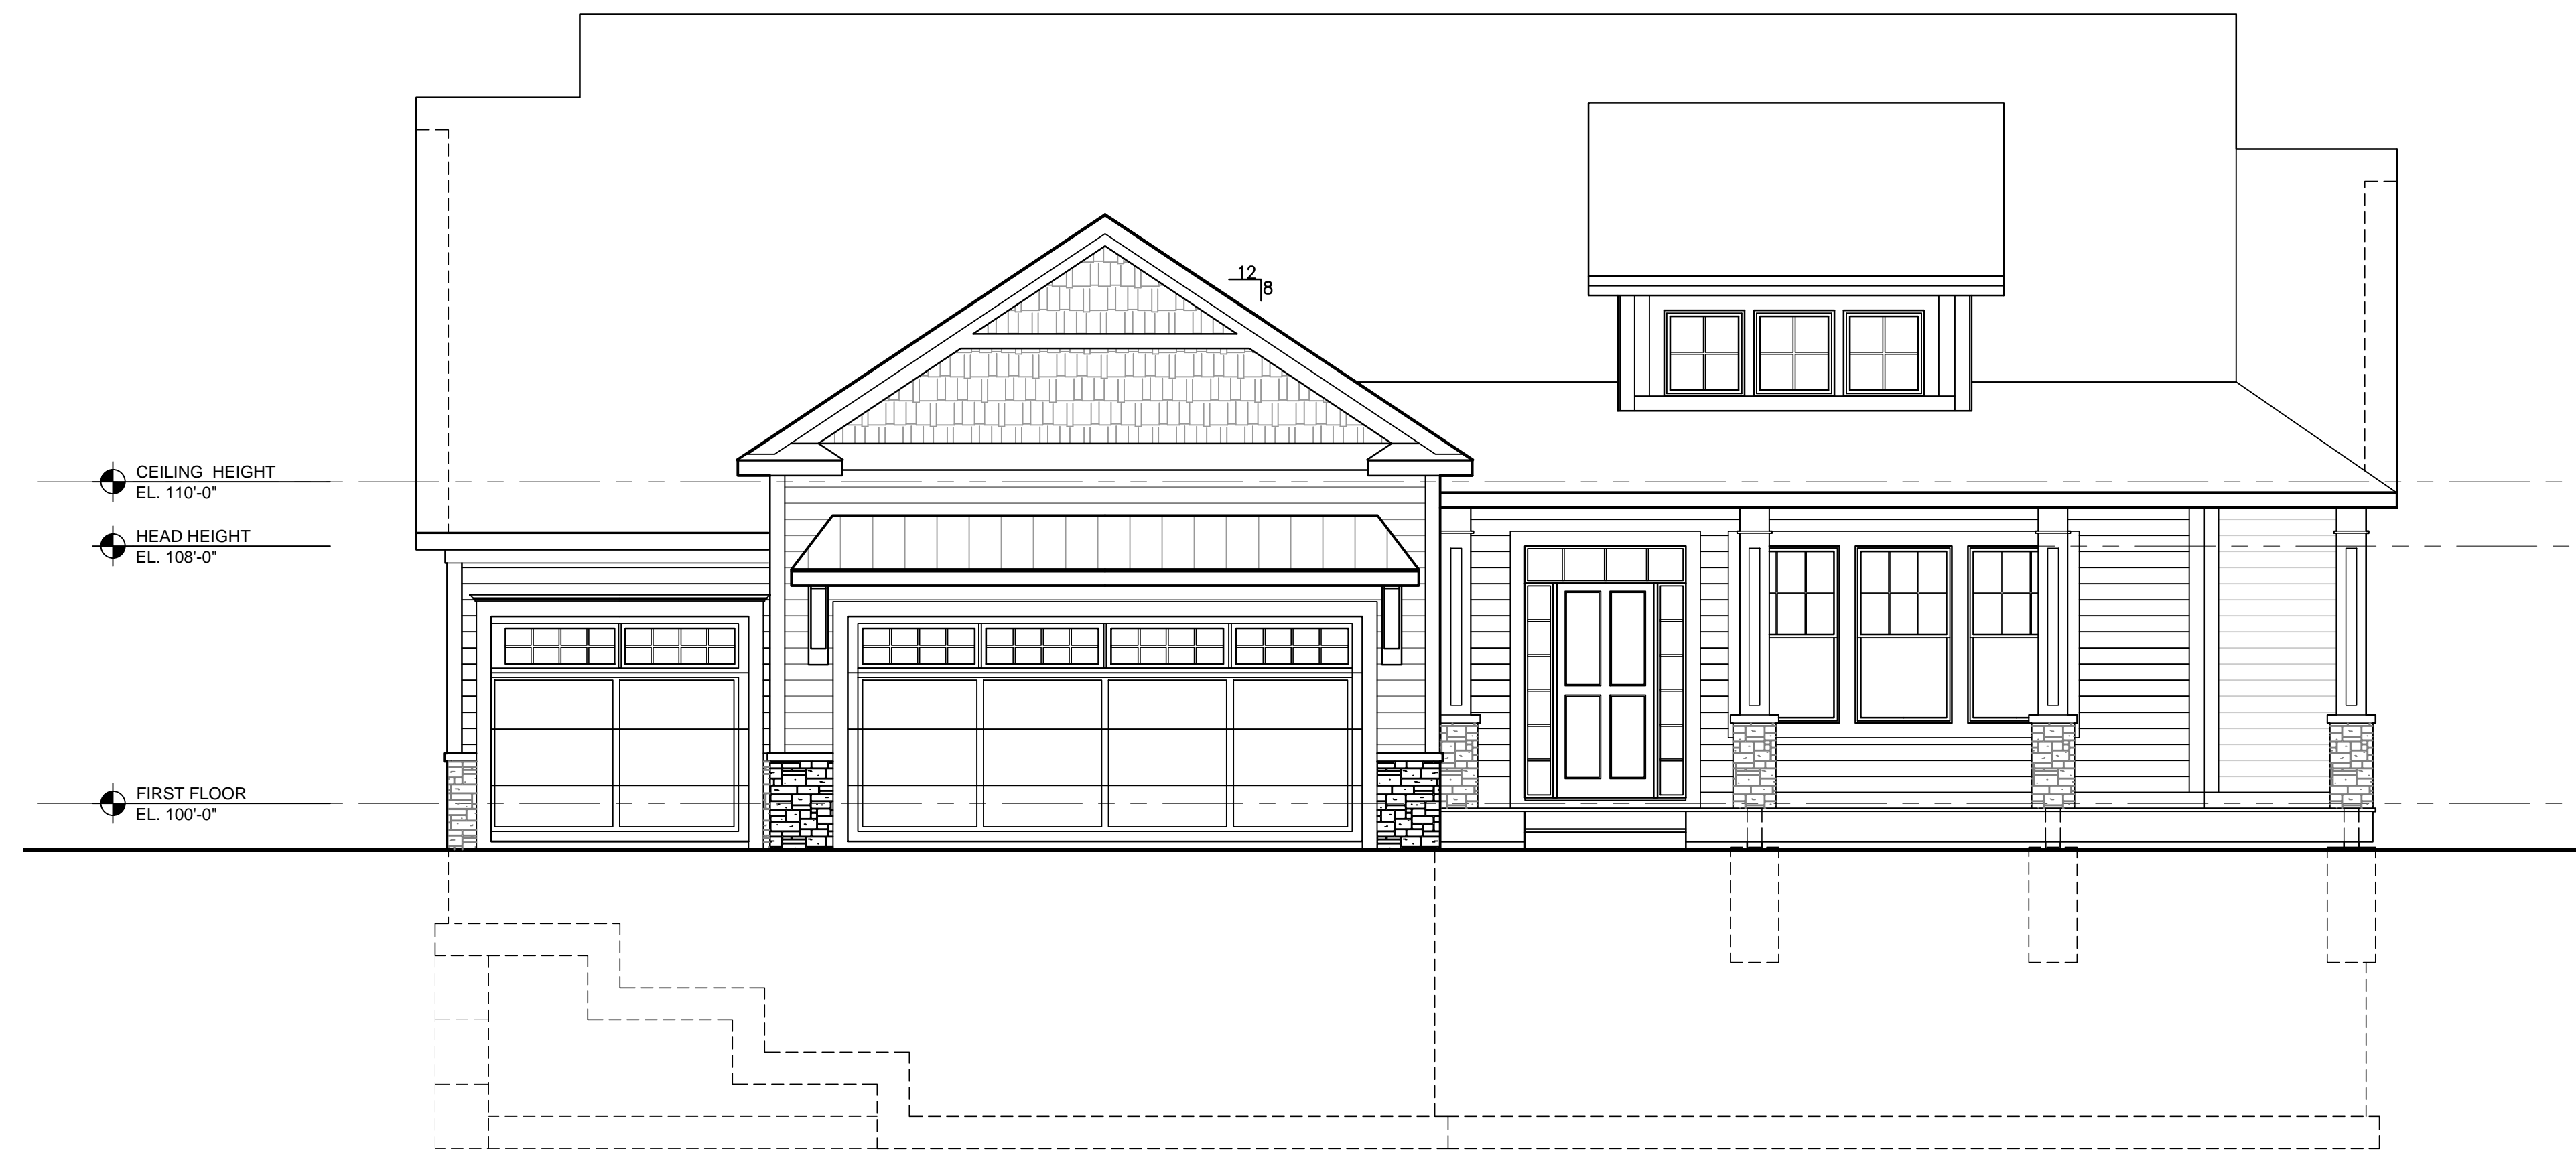

FRONT ELEVATION - ST. CLAIR - ALT#2


SCALE : 1/8" = 1'-0"

PRELIMINARY NOT FOR CONSTRUCTION

Review	08.03.22

Elevations
Alt #2 and Alt #3

JBMA Project No.
221157
©2022

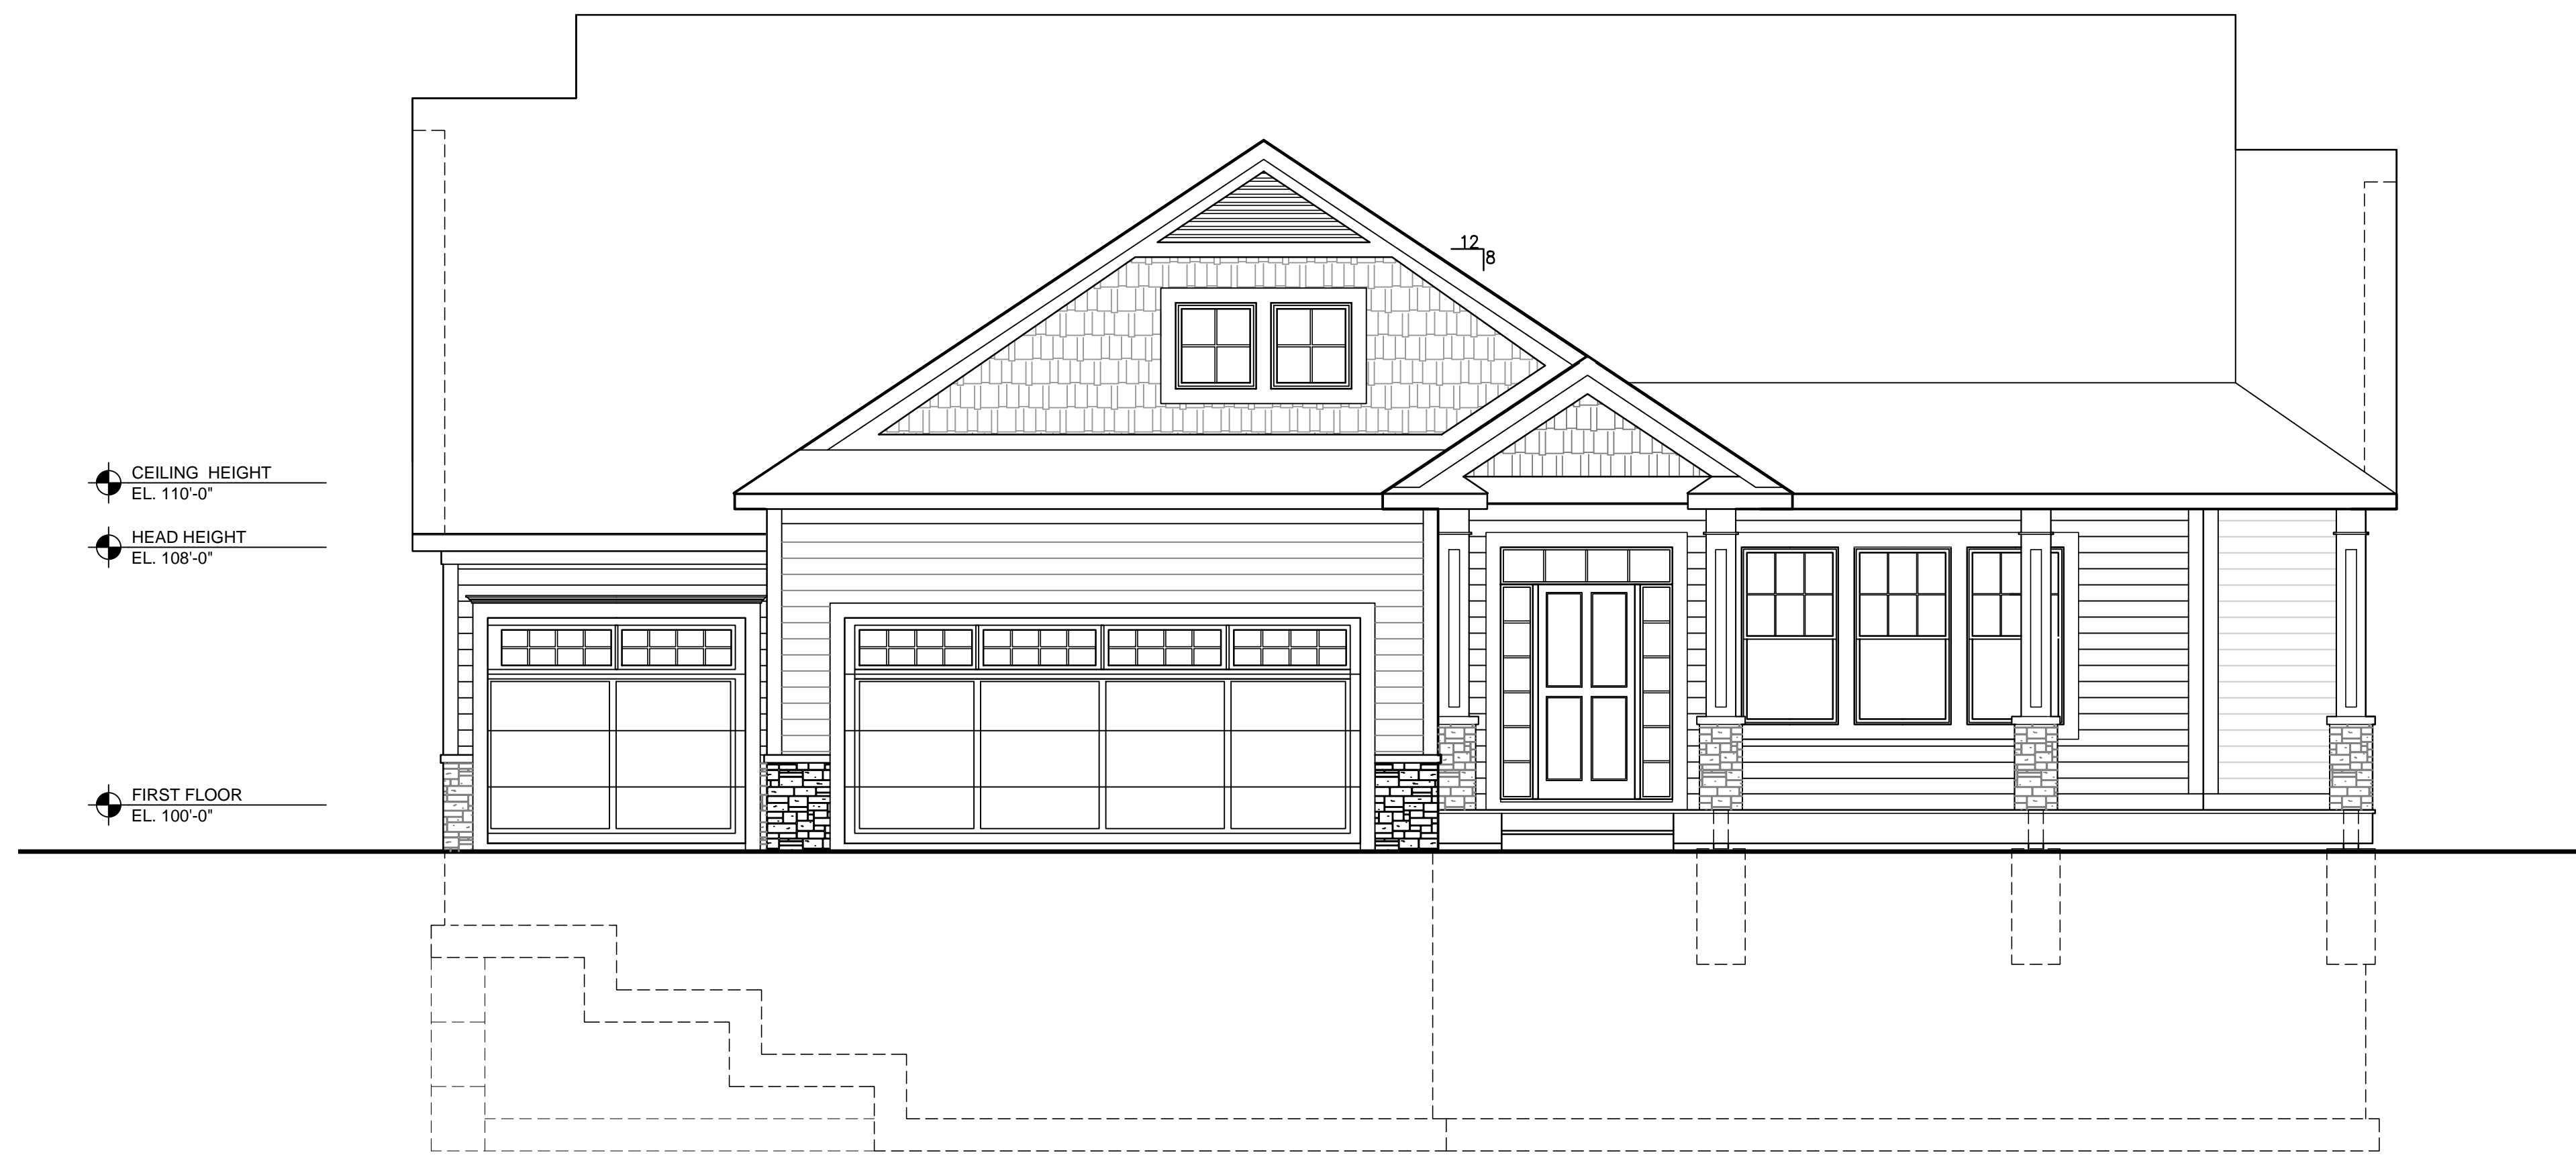

FRONT ELEVATION - ST. CLAIR - ALT#4

SCALE: 1/8" = 1'-0"

Review	08.03.22

Elevation
Alt #4

JBMA Project No.
221157
©2022

PRELIMINARY NOT FOR CONSTRUCTION