




**HEINS & KWAPIS  
ARCHITECTS P.C.**

128 E. THIRD STREET  
ROCHESTER, MICHIGAN  
48307  
PH: 248-651-8768  
FAX: 248-651-8989  
heinsandkwapis@bogloba.net

PROPOSED ADDITION  
AND RENOVATION  
1046E. TIENKEN ROAD

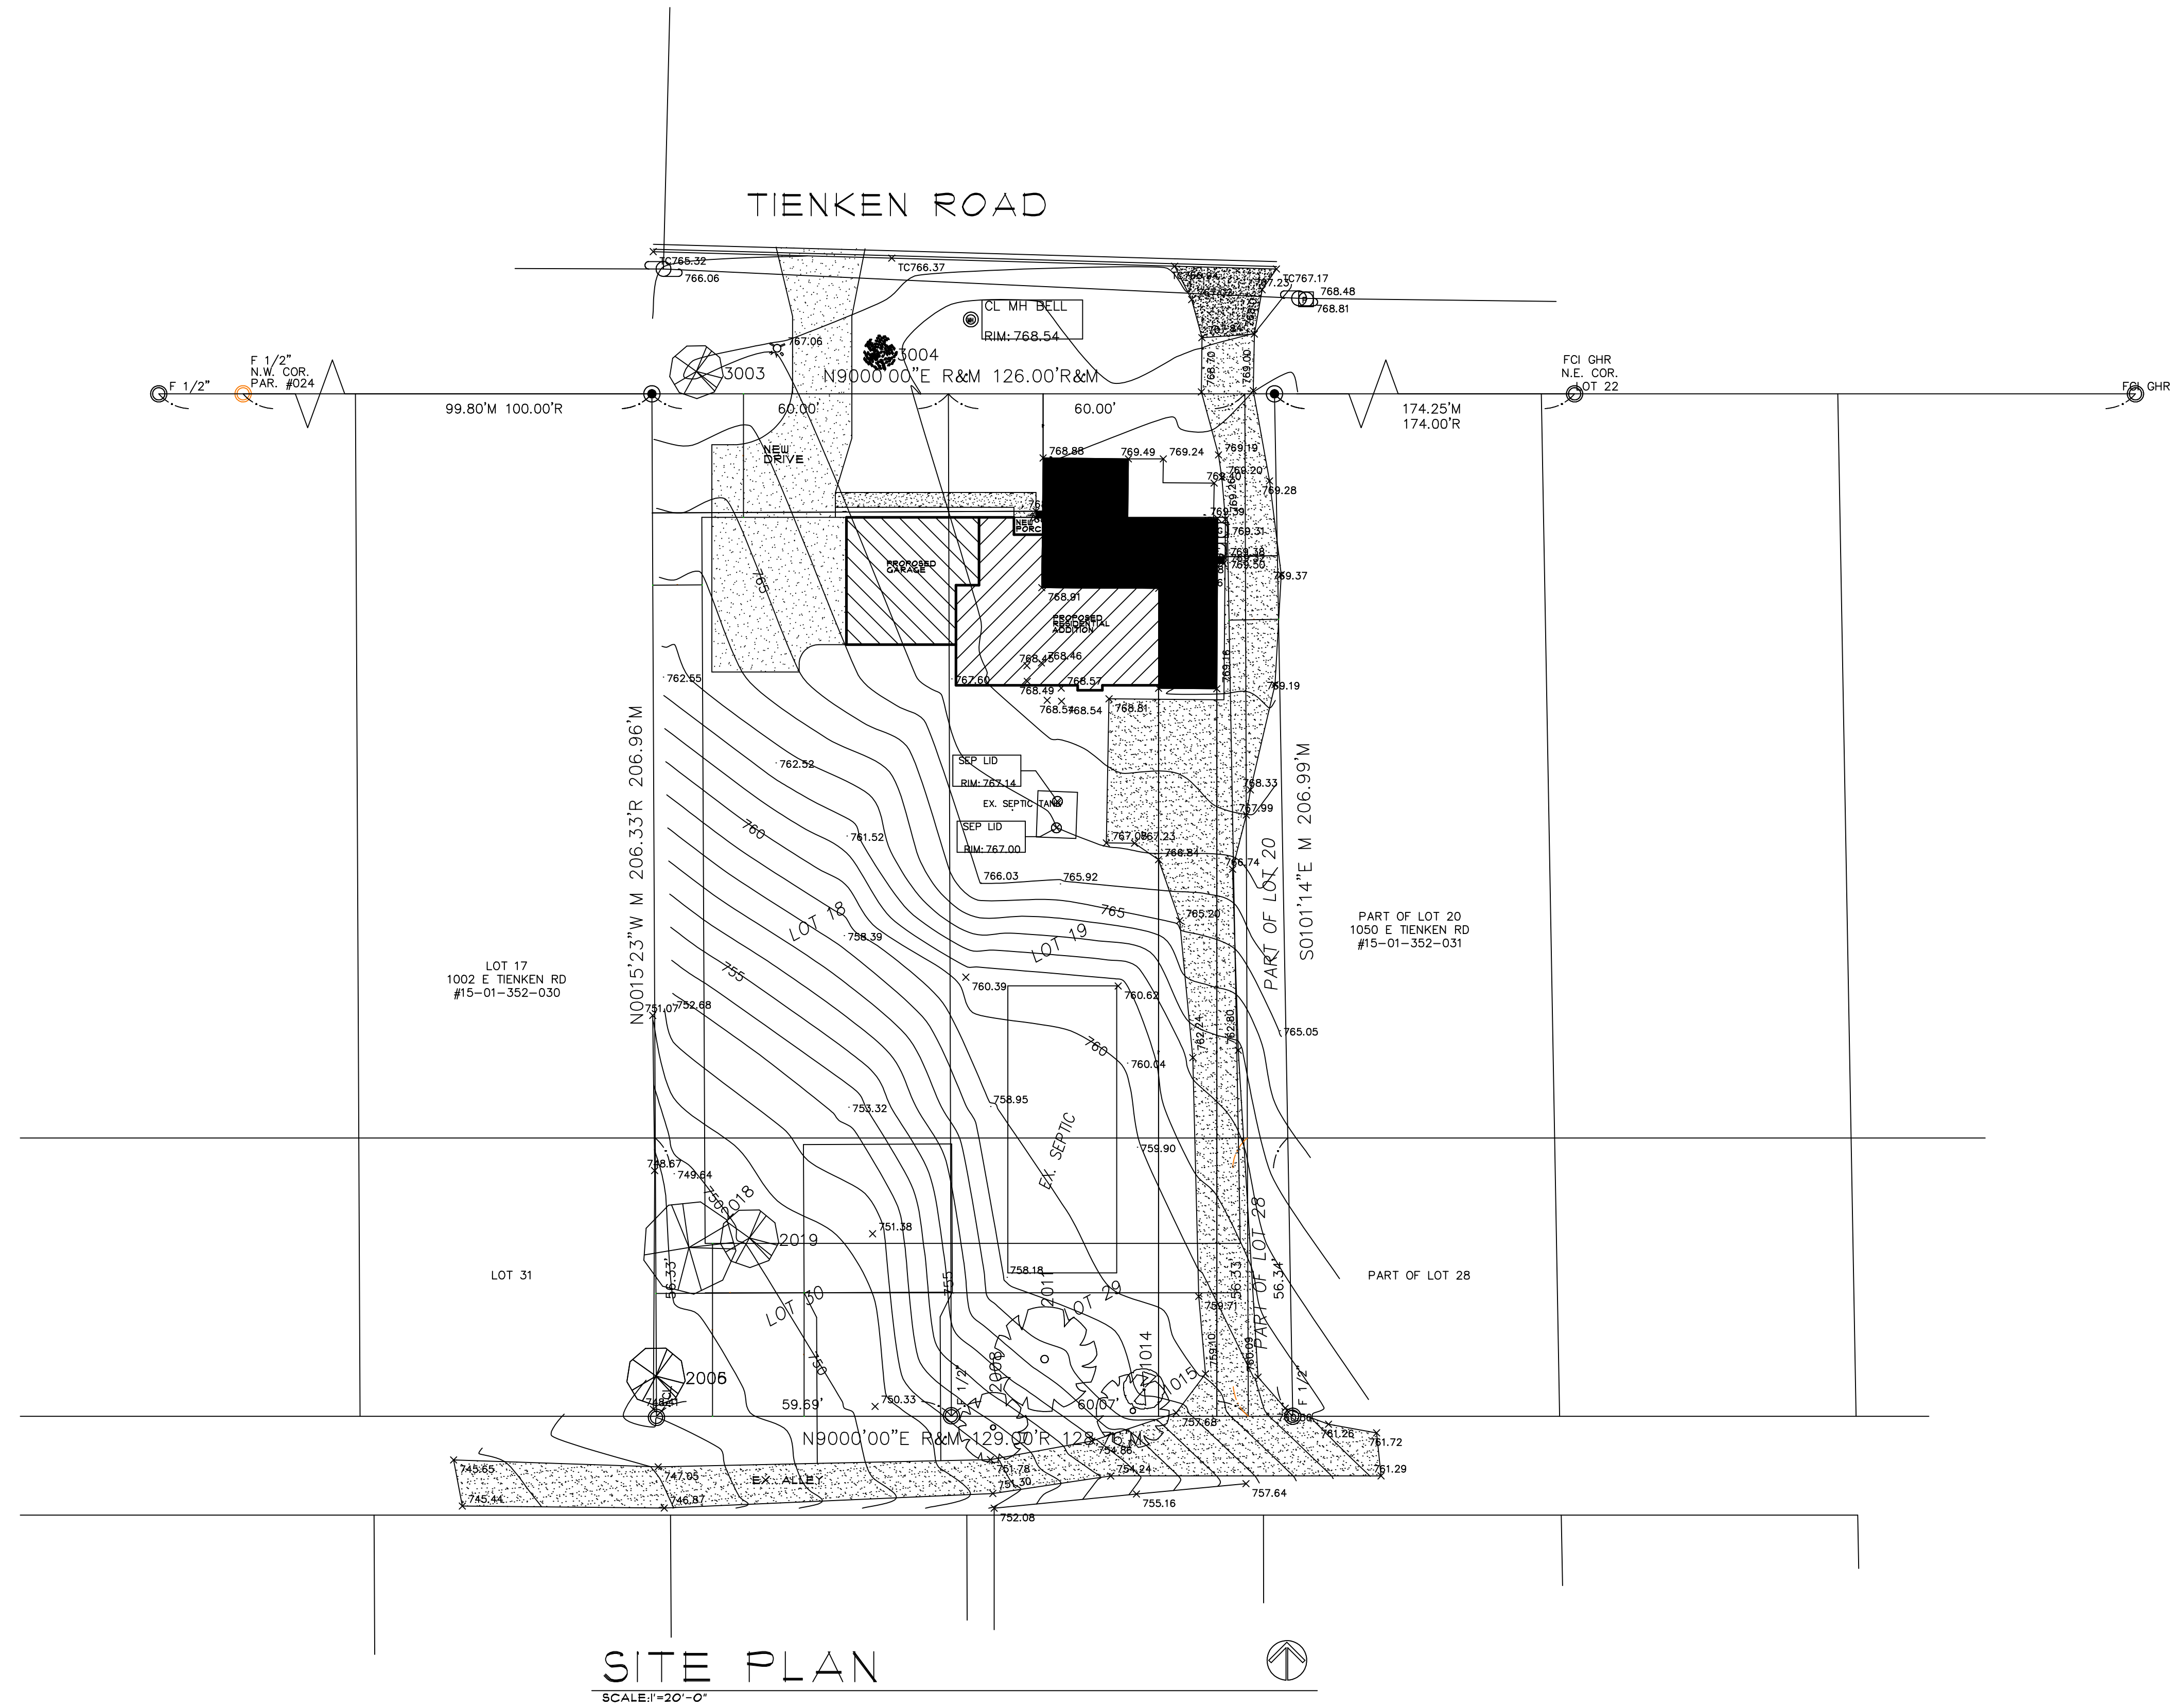

**SITE PLAN**

SCALE: 1"=20'-0"

REVISION:

DRAWN BY:

CHECKED BY:

DATE: 2-19-2024

SEAL

SHEET NO.

SP 1 OF 1

JOB NUMBER

22-090-RA