


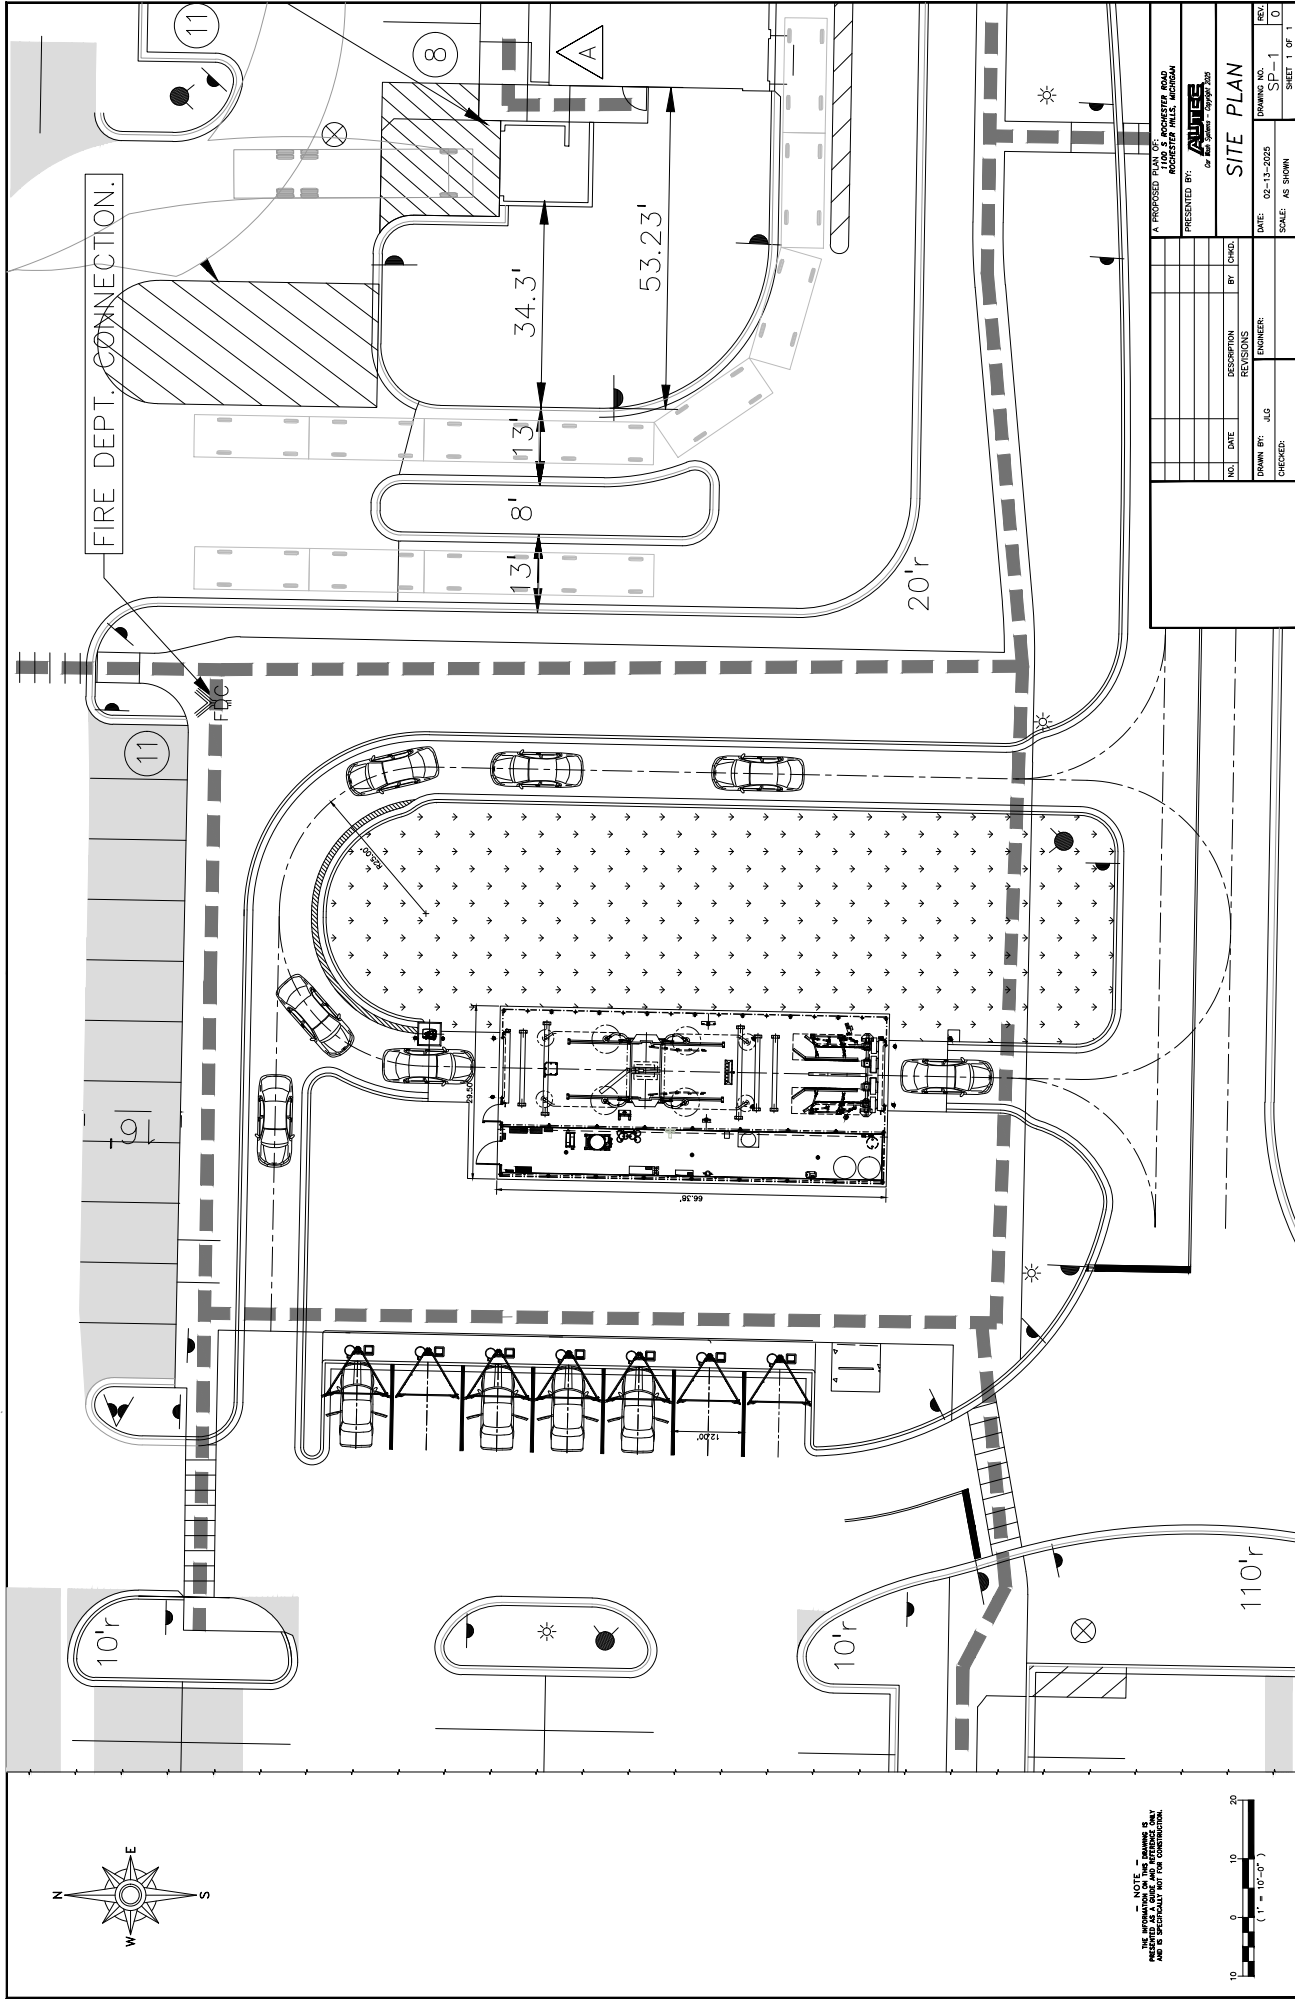

SEE ATTACHED NOTE - DRAWING IS PREPARED AS A GUIDE AND INTENDING ONLY AND IS NOT TO BE USED FOR CONSTRUCTION.

A PROPOSED PLAN OF THE PROPERTY AND THE LOCATION OF THE PROPOSED BUILDING			
PRESENTED BY: AUTITEC			
FOR THE PROJECT: 110' RADIUS			
DATE: 02-13-2025			
SCALE: AS SHOWN			
DRAWING NO. 110' RADIUS			
SHEET 1 OF 1			
SITE PLAN			
DRAWN BY: ALG			
CHECKED: ALG			
REVISIONS			
NO. DATE DESCRIPTION BY CHKD.			
ENGINEER:			