


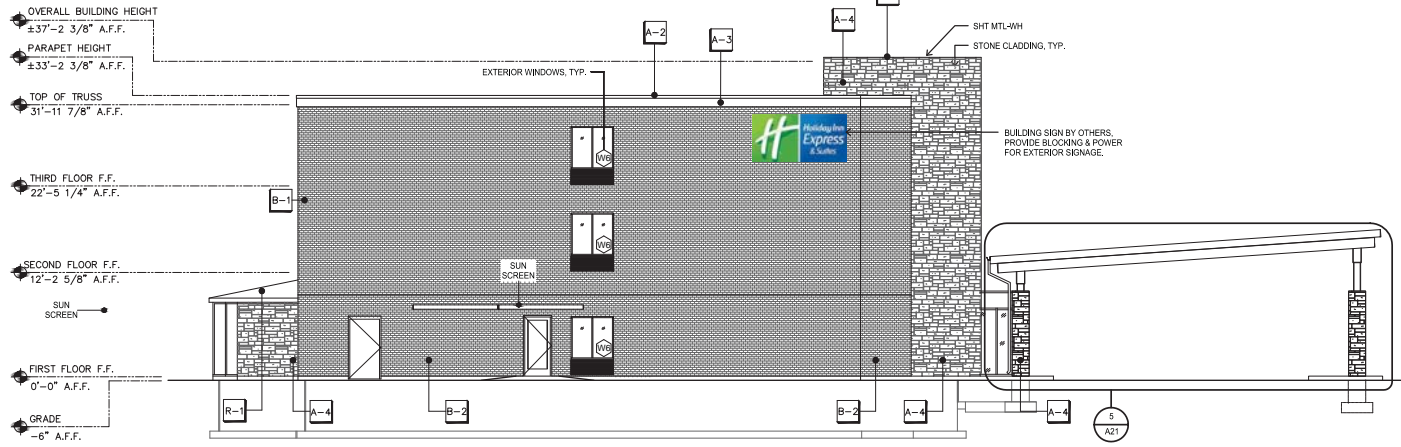

**SOUTH ELEVATION**

0 2 4 6 8 16 24 feet  
Scale: 1/8" = 1'-0"



**WEST ELEVATION**

1/8 feet