


**NORTH ELEVATION**

Scale: 1/8" = 1'-0"

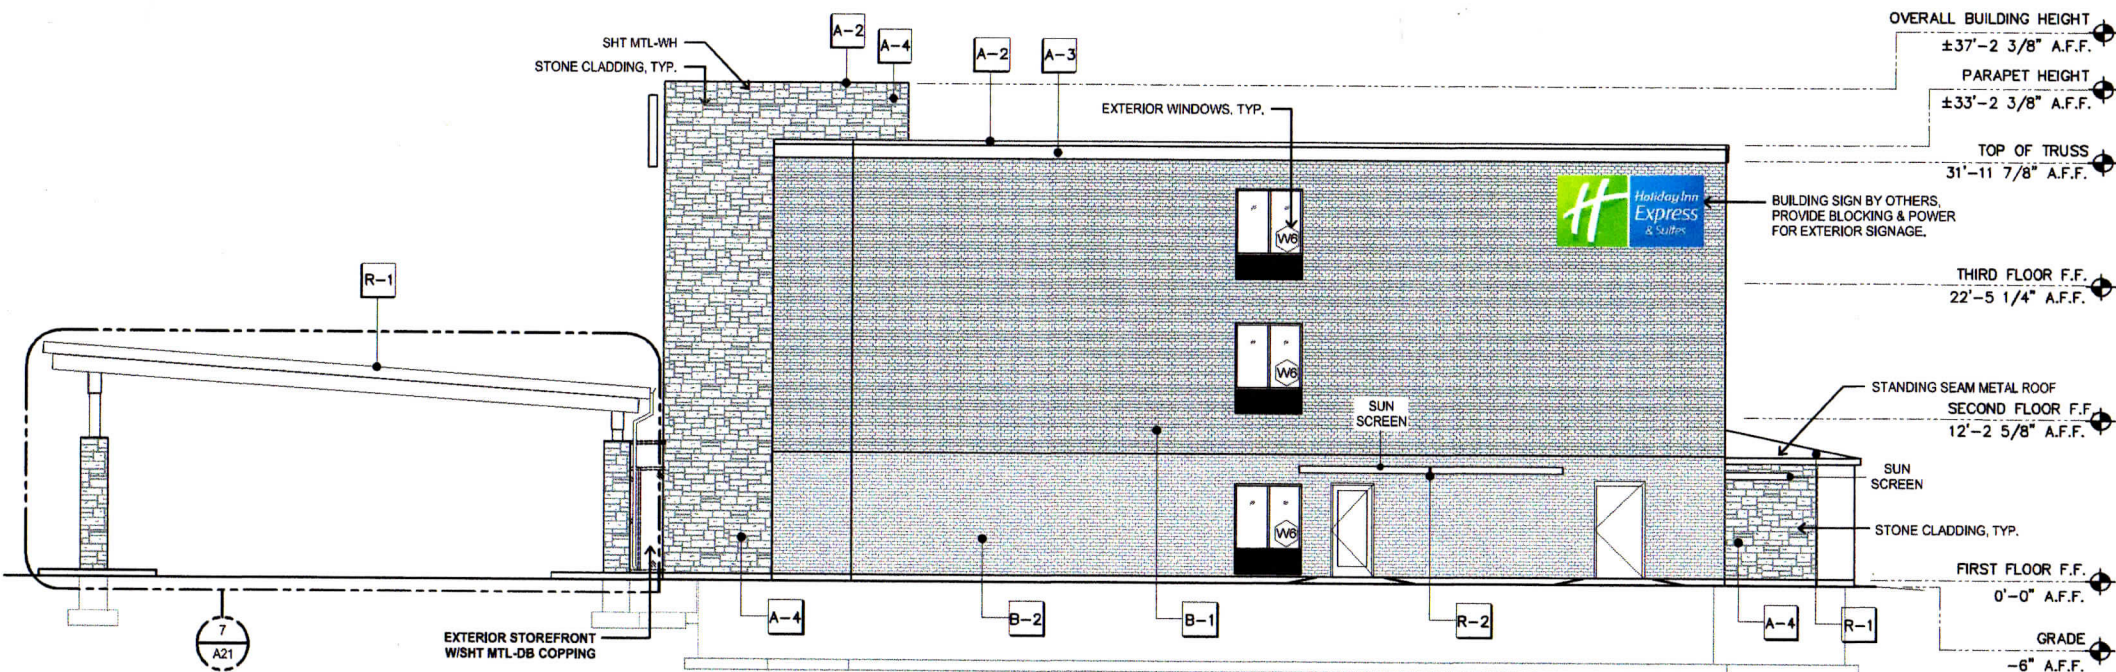

**EAST ELEVATION**

Scale: 1/8" = 1'-0"

FIN. #	MATERIAL	COLOR
A-1	ALUMINUM WINDOW AND FIXED LOUVER	CLEAR ANODIZED
A-2	SHEET METAL GRAVEL STOP	BONE WHITE
A-3	E.I.F.S.	CREAM
A-4	BORAL STONE PRODUCTS CULTURED STONE, PRO-FIT LEDGESTONE SOUTHWEST BLEND	N/A
B-1	GLEN GARY BRICK	ASHBURN
B-2	GLEN GARY BRICK	DUTCH GREY
B-3	GLEN GARY BRICK	CRIMSON POINTE
R-1	12" STANDING SEAM ROOF: PAC CLAD SNAP CLAD	CLEAR ANODIZED