


MAIN FLOOR PLAN
SCALE: 1/4" = 1'-0"

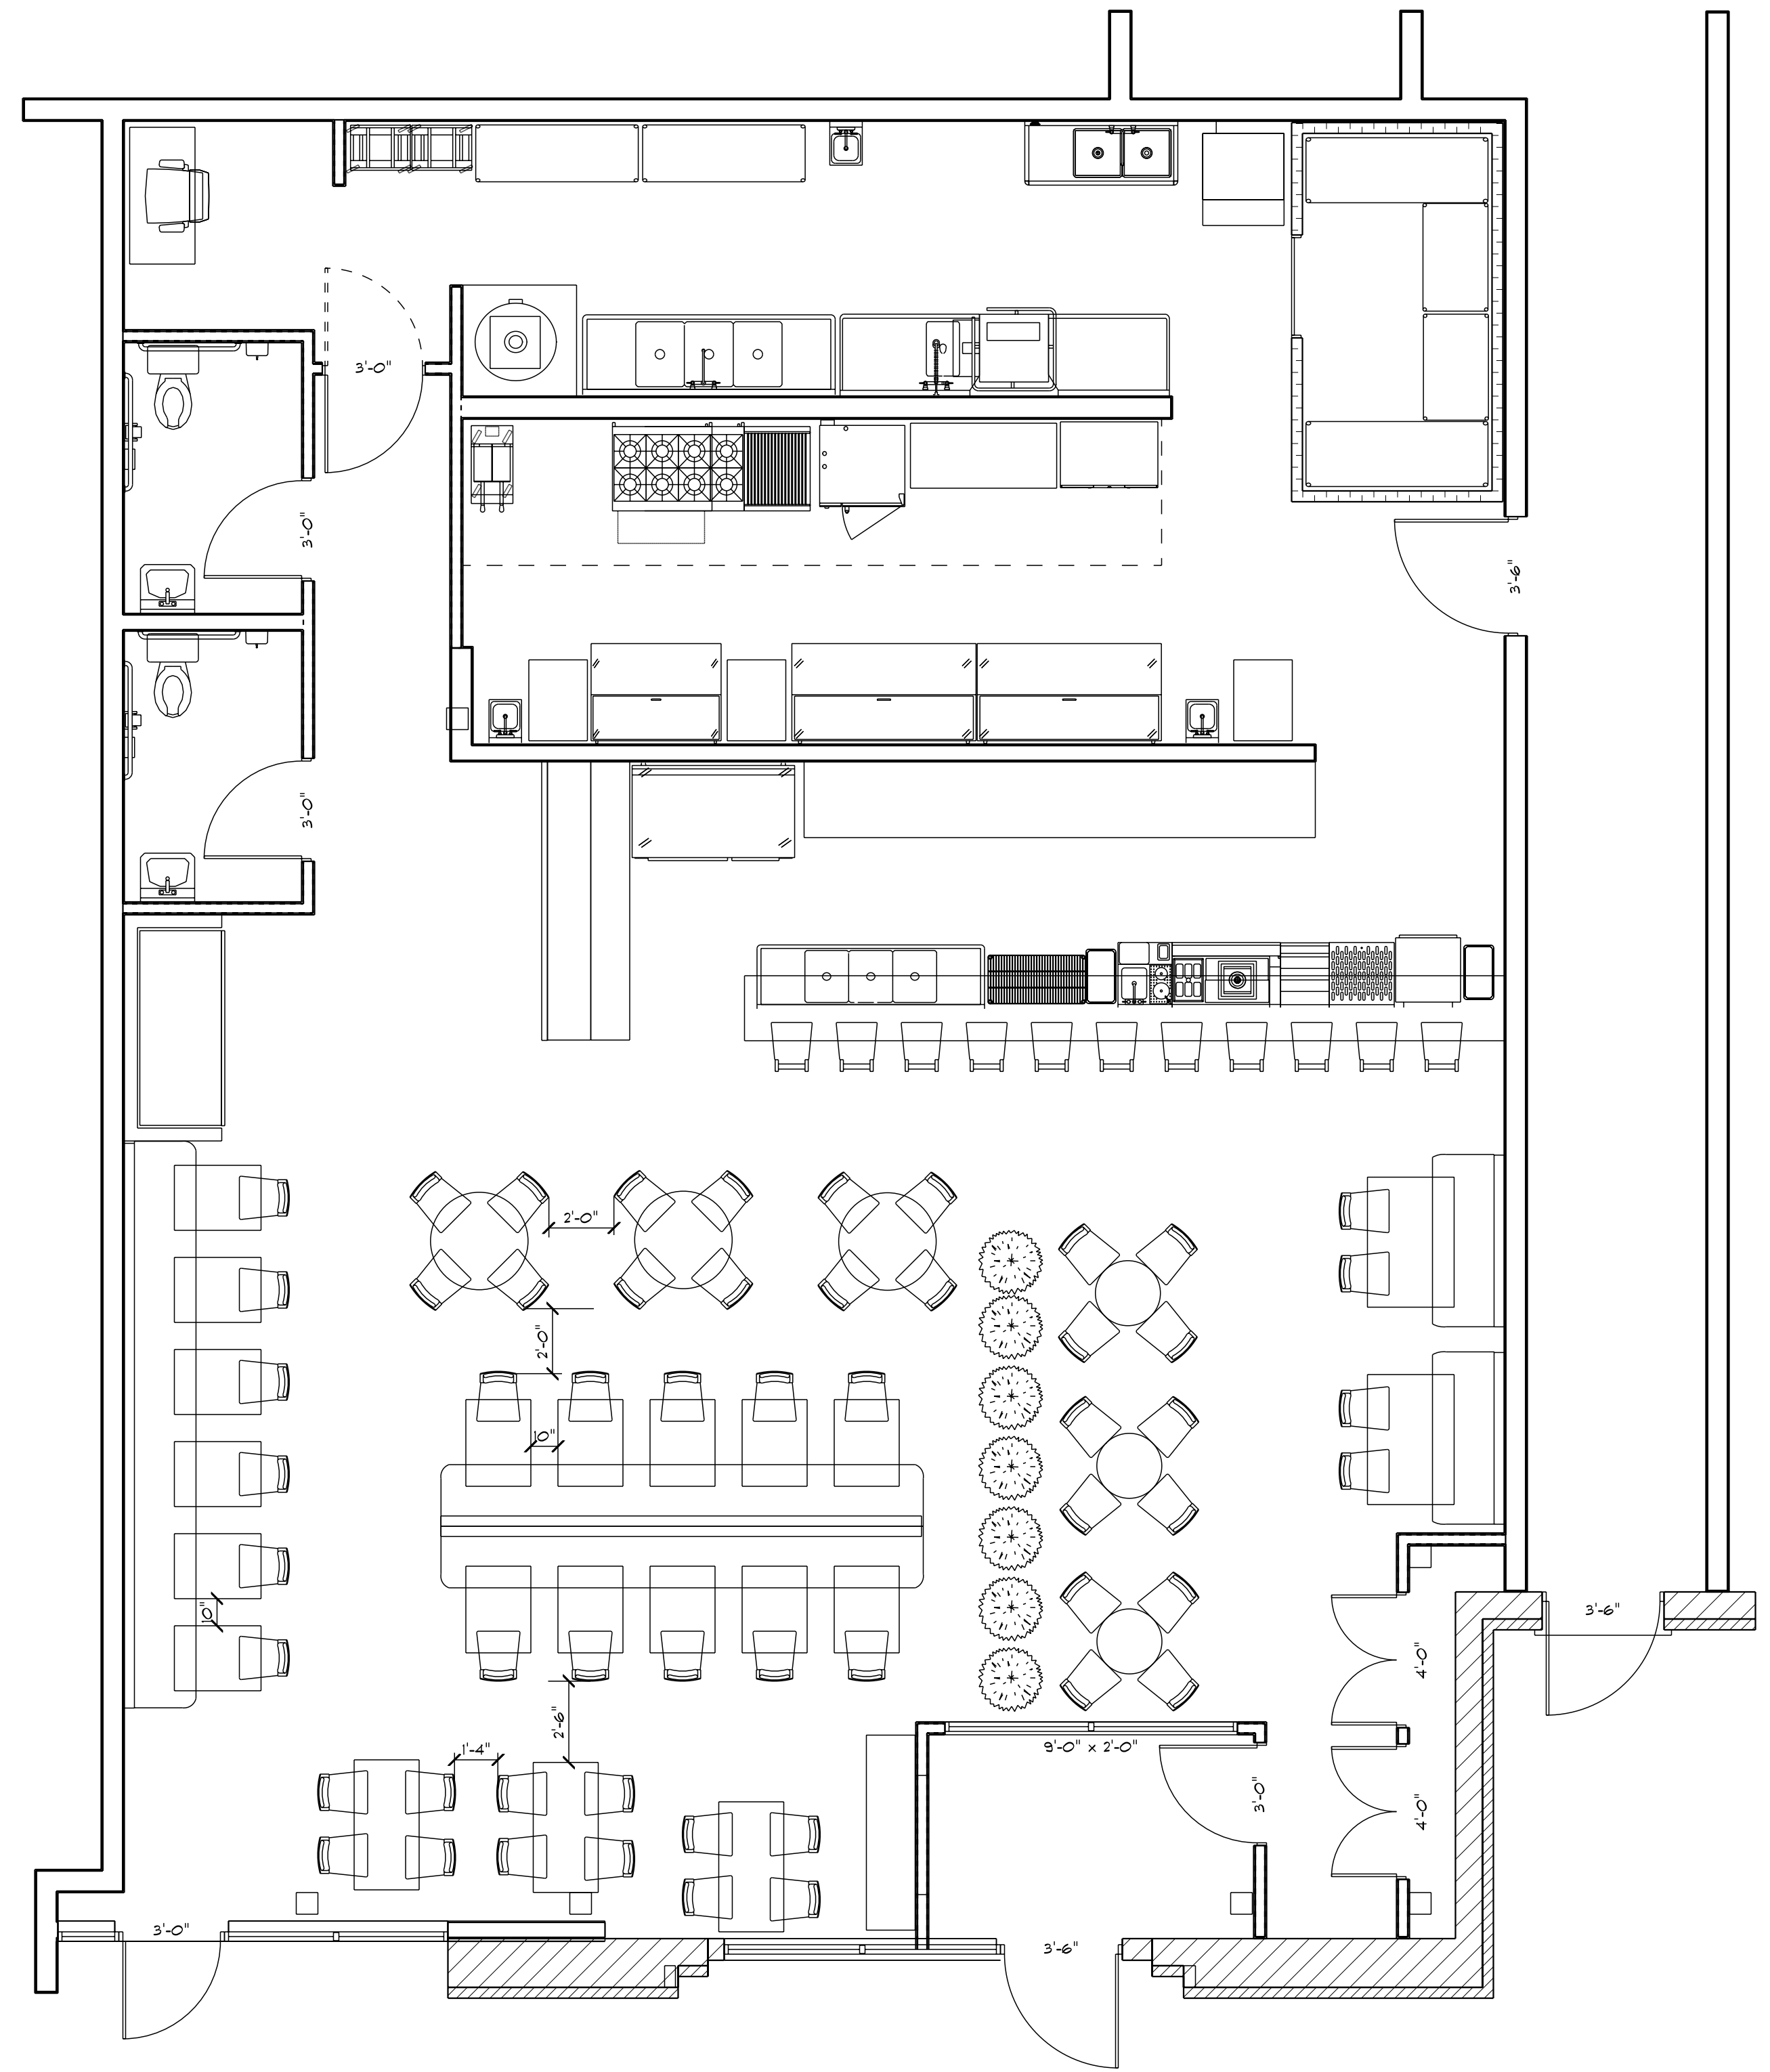

MAIN FLOOR PLAN
SCALE: 1/4" = 1'-0"

DATE:
PROJECT NO.
DRAWN BY:
CHECKED BY:
REVISION DATE:

CLIENT:
PROJECT:

ENGINEER:

POLYARCH INC.
44045 N. GRATIOT AVE.
CLINTON TWP., MI 48036
(O) 586.468.4790 (F) 586.468.1859
COPYRIGHT 2022. THESE DRAWINGS ARE THE PROPERTY OF POLYARCH INC. AND ARE INTENDED FOR THE SOLE AND STRICT USE OF THE CLIENT LISTED AND THEIR LEGAL ASSIGNS OR DESIGNES. UNAUTHORIZED USE OF THESE DOCUMENTS SHALL CONSTITUTE AN INFRINGEMENT OF RIGHTS. UNAUTHORIZED USERS WILL BE LIABLE FOR ANY AND ALL DAMAGES, INCLUDING ATTORNEY'S FEES, REPRODUCTION, AND/OR SALES OF THESE DOCUMENTS.