


Crestwyk Estates Individual Unit

MJ LLC

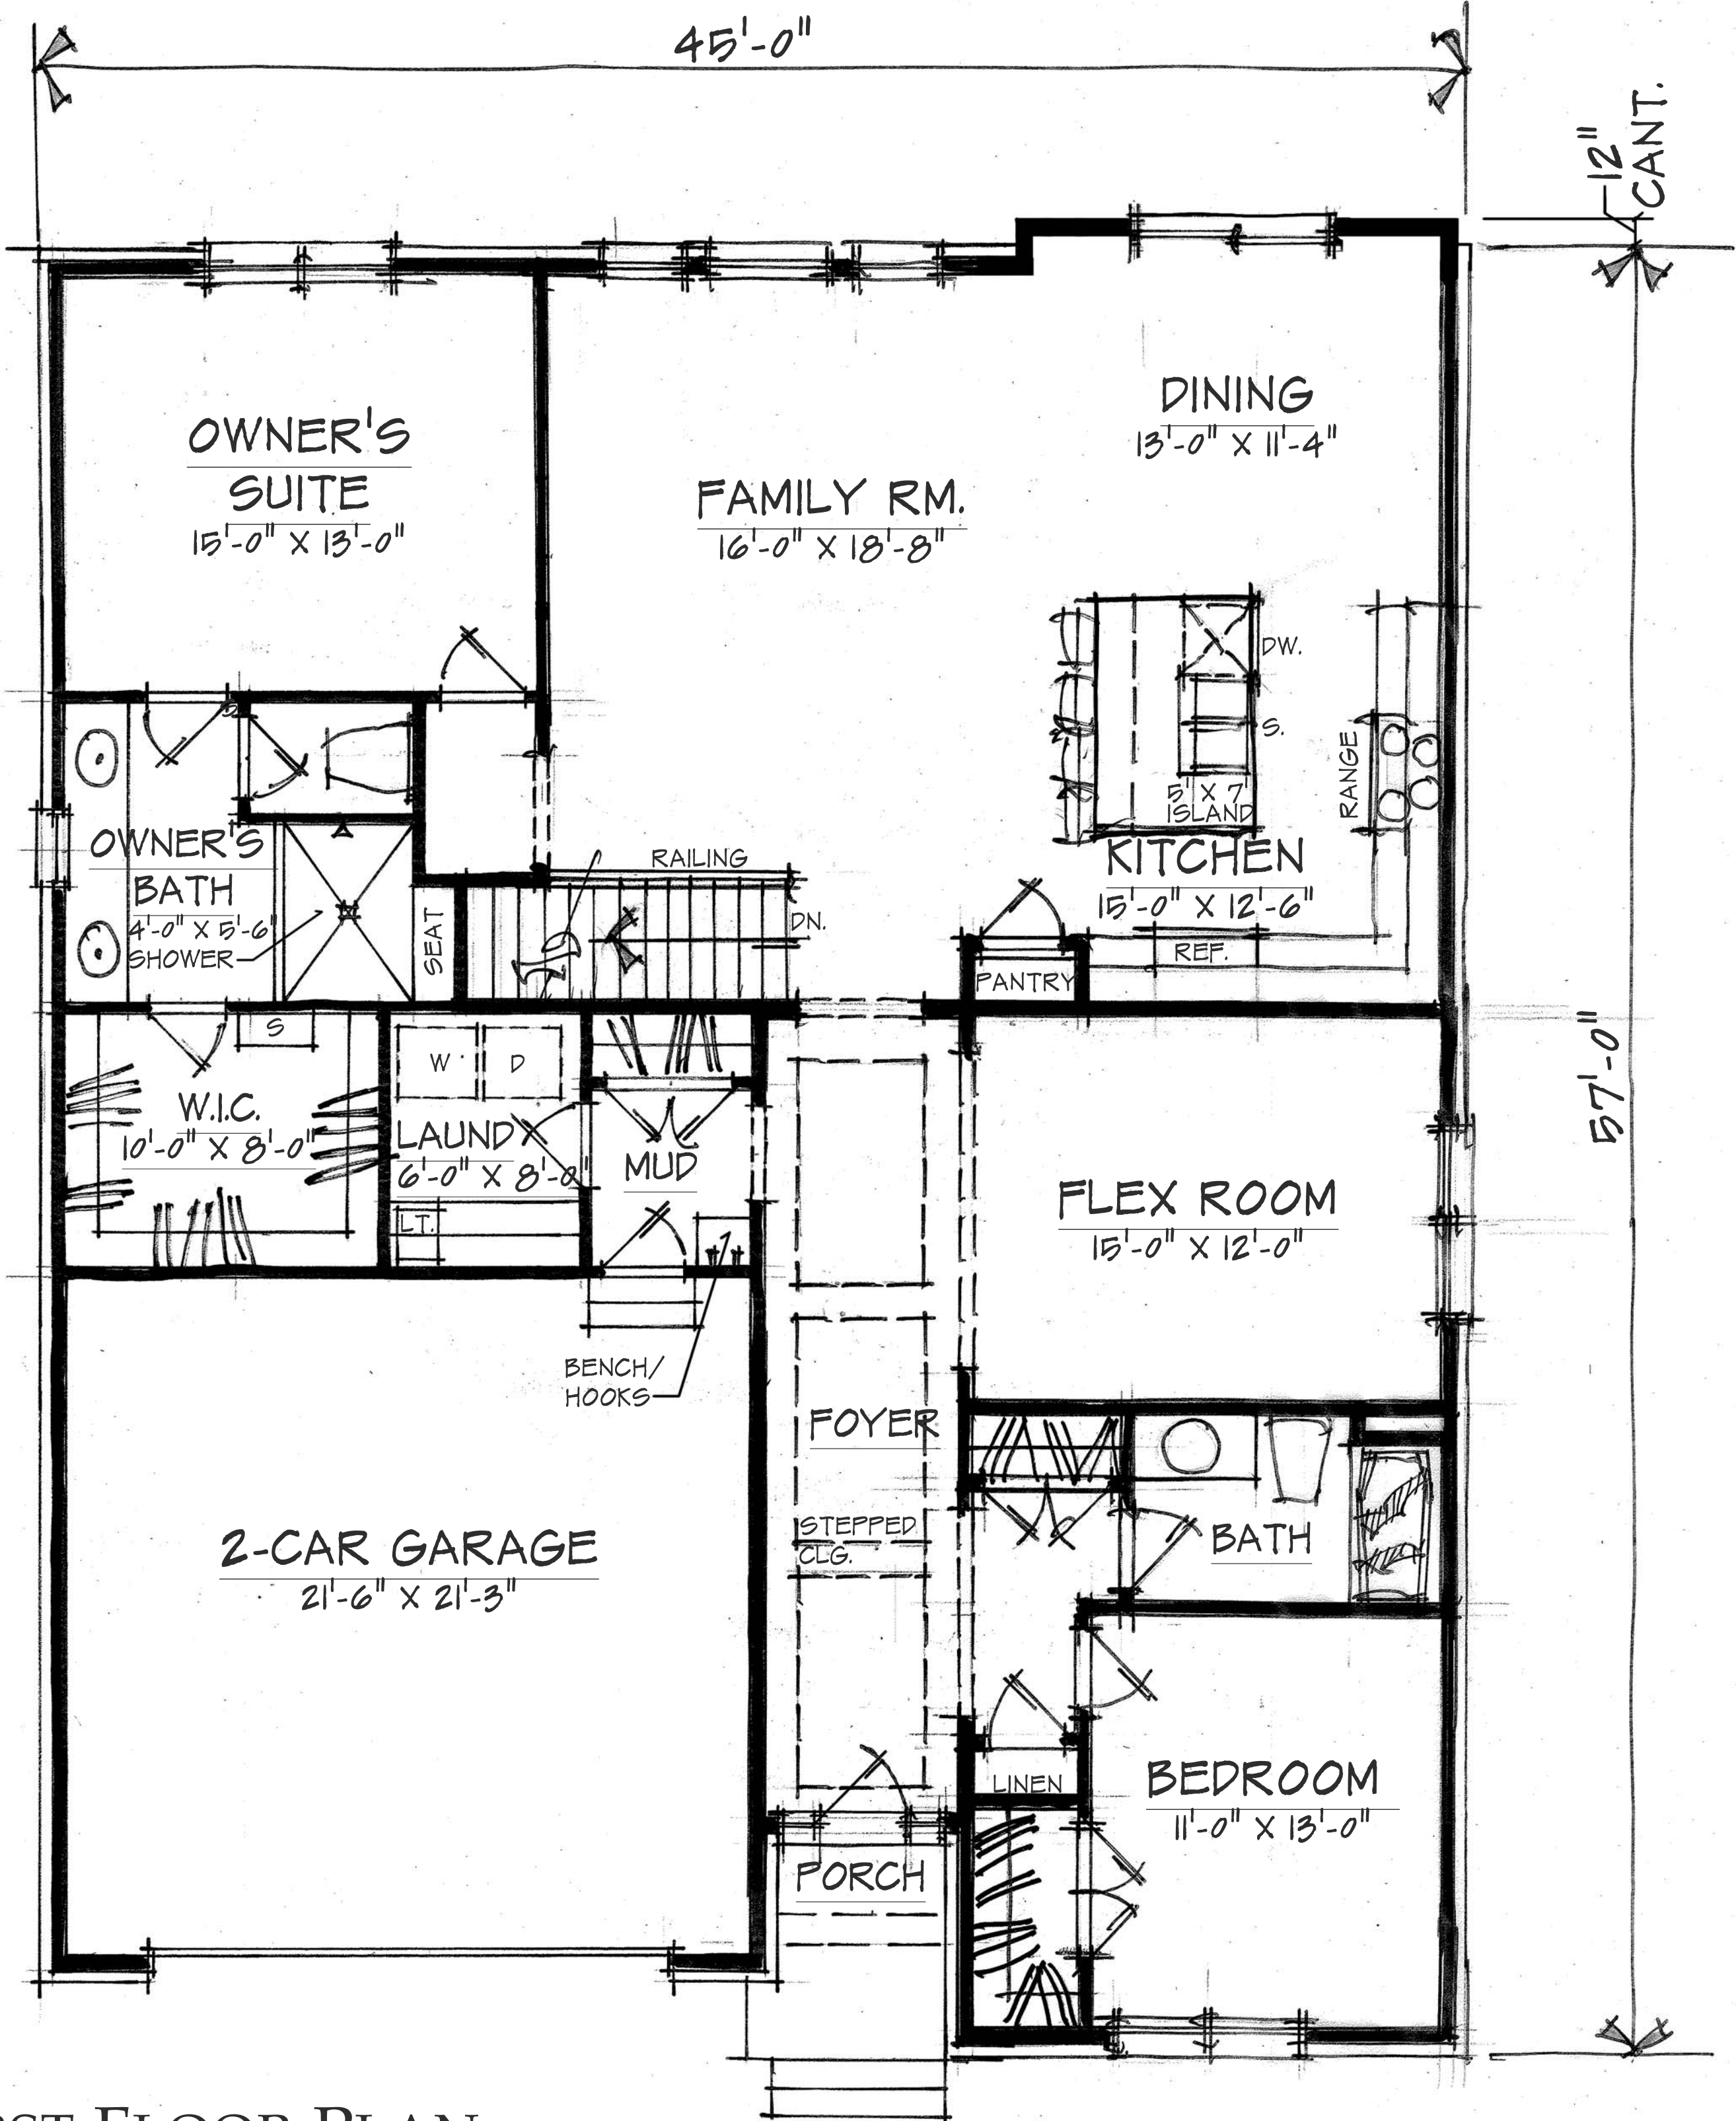

FIRST FLOOR PLAN

SCALE: 1/4" = 1'-0"

FIRST FLOOR: 1,997 SQ. FT.



Crestwyk Estates Individual Unit

MJ LLC



ELEVATION CONCEPT

SCALE: 1/4" = 1'-0"

