

MM/DD/YY	REVISIONS
1	
2	
3	
4	
5	



CREATIVE BRICK
 3195 ORCHARD LAKE RD.
 KEGOG HARBOR, MI 48320
 P.248 230 1600
 F.248 230 1601
 INFO@CREATIVEBRICKPAYING.COM

3971 PICCADILLY DR.
 ROCHESTER HILLS, MI
 48309

PROPOSED SITE PLAN
 1/16" = 1'-0"

A 000

CLIENT SIGNATURE _____ DATE _____ CREATIVE REPRESENTATIVE _____ DATE _____

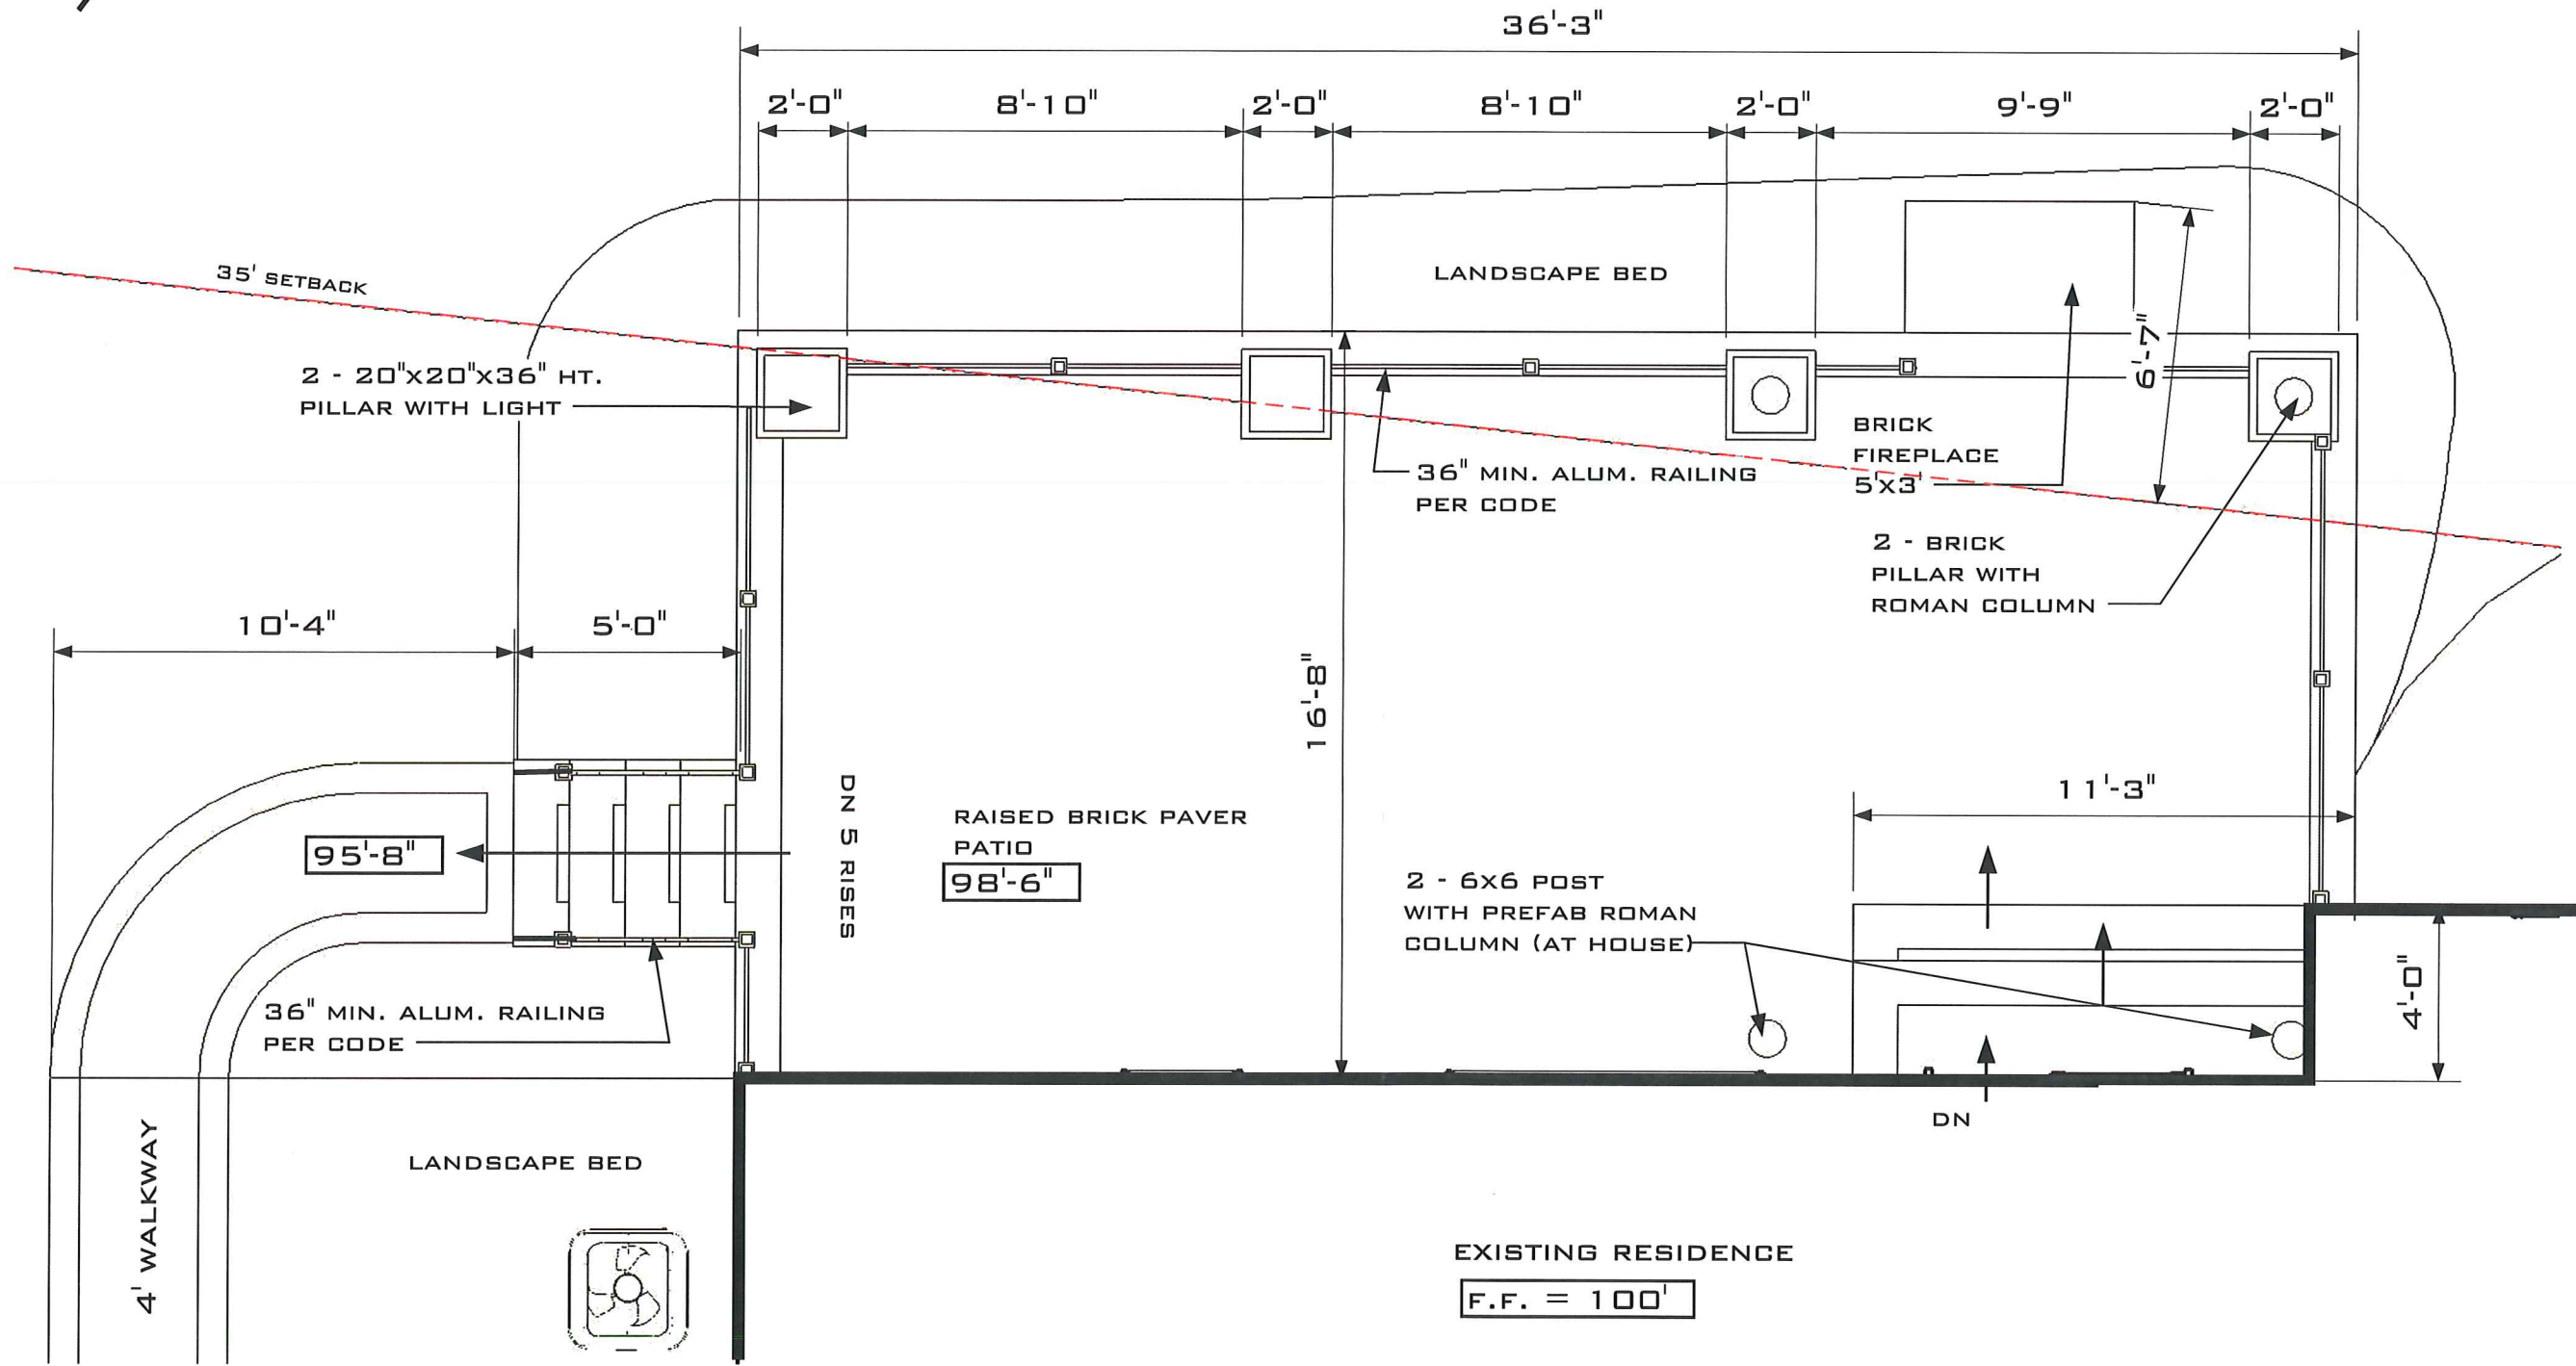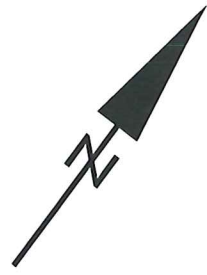

MM/DD/YY	REVISIONS	REMARKS
1		
2		
3		
4		
5		

CREATIVE BRICK
 3195 ORCHARD LAKE RD.
 KEEGO HARBOR, MI 48320
 P.248 230 1600
 F.248 230 1601
 INFO@CREATIVEBRICKPAVING.COM

3971 PICCADILLY DR.
 ROCHESTER HILLS, MI
 48309

BACK YARD PATIO
 SCALE: 1/4" = 1'-0"

A 002

CLIENT SIGNATURE _____ DATE _____ CREATIVE REPRESENTATIVE _____ DATE _____