


4 West Elevation - Front Porch
SCALE: 1/4" = 1'

2 South Elevation
SCALE: 1/4" = 1'

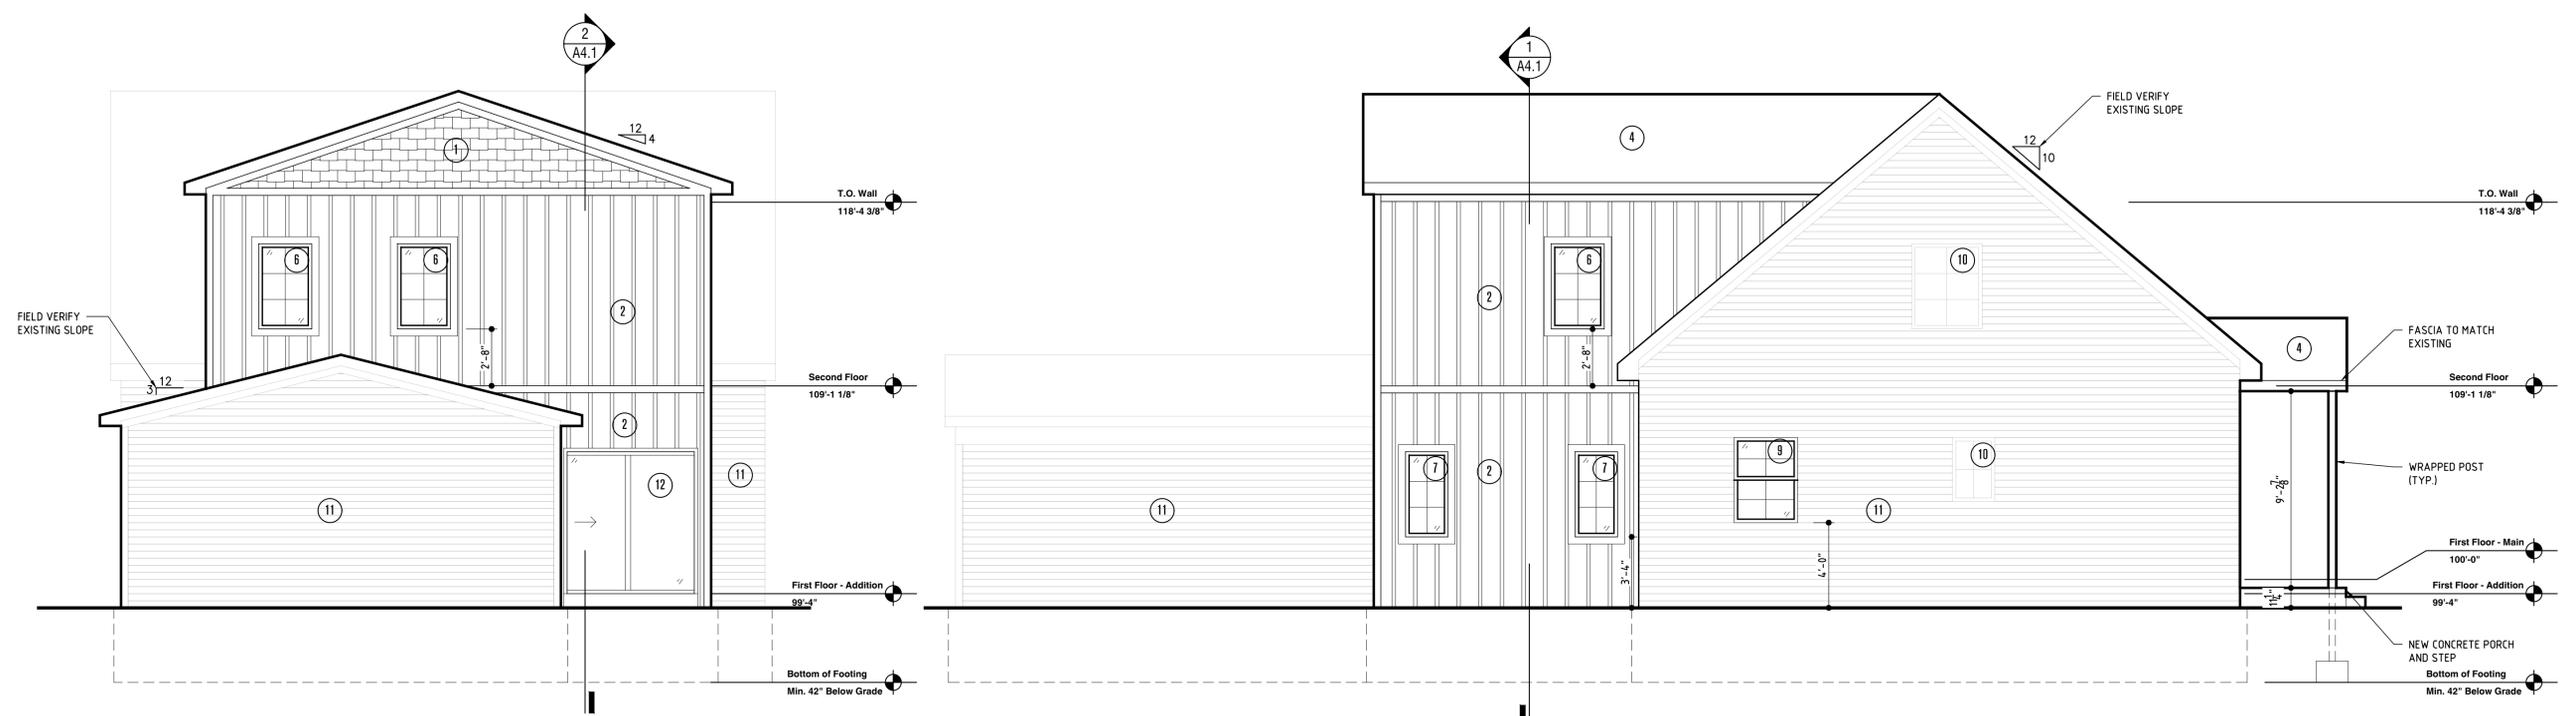

3 East Elevation
SCALE: 1/4" = 1'

1 North Elevation
SCALE: 1/4" = 1'

MATERIAL LEGEND	
MARK	DESCRIPTION
1	CEDAR SHAKE
2	BOARD & BATTEN SIDING
3	FIELD STONE VENEER
4	DIMENSIONAL ASPHALT SHINGLES
5	3'-0"X5'-0" DOUBLE-HUNG WINDOW
6	2'-6"X4'-0" DOUBLE-HUNG WINDOW
7	2'-0"X4'-0" DOUBLE-HUNG WINDOW
8	5'-0"X5'-6" DOUBLE-HUNG WINDOW
9	3'-0"X4'-0" DOUBLE-HUNG WINDOW
10	EXISTING WINDOW
11	EXISTING SIDING
12	6'-0"X6'-8" SLIDING GLASS DOOR

DESIGNHAUS EST 1998
ARCHITECTURE
 3300 AUBURN RD., SUITE 300
 AUBURN HILLS, MI 48326
 T: 248.601.4422 F: 248.453.5854
 WWW.DESIGNHAUS.COM
 INFO@DESIGNHAUS.COM

Permit	26.01.14
90% OWNER REVIEW	25.12.16
ISSUANCE	DATE

Marten's Residence Addition
 950 Van Hoosen Rd.
 Rochester Hills, MI 48306
Building Elevations