



E7 FULL OVERVIEW
1/4 IN = 1 FT

REVISION TABLE		REVISION BY	DESCRIPTION
NUMBER	DATE		



Project Overview

DRAWINGS PROVIDED BY:
MCKINZIE CONSULTING LLC

DATE:

6/24/2025

SCALE:


1/4"=1'

SHEET:

P-1

BEAM SCHEDULE				
NUMBER	LABEL	QTY	FLOOR	DESCRIPTION
G01	8X12 STEEL-I BEAM	2	0	FLOOR BEAM - STEEL-I

BASEMENT BEAM SCHEDULE
1/4 IN = 1 FT

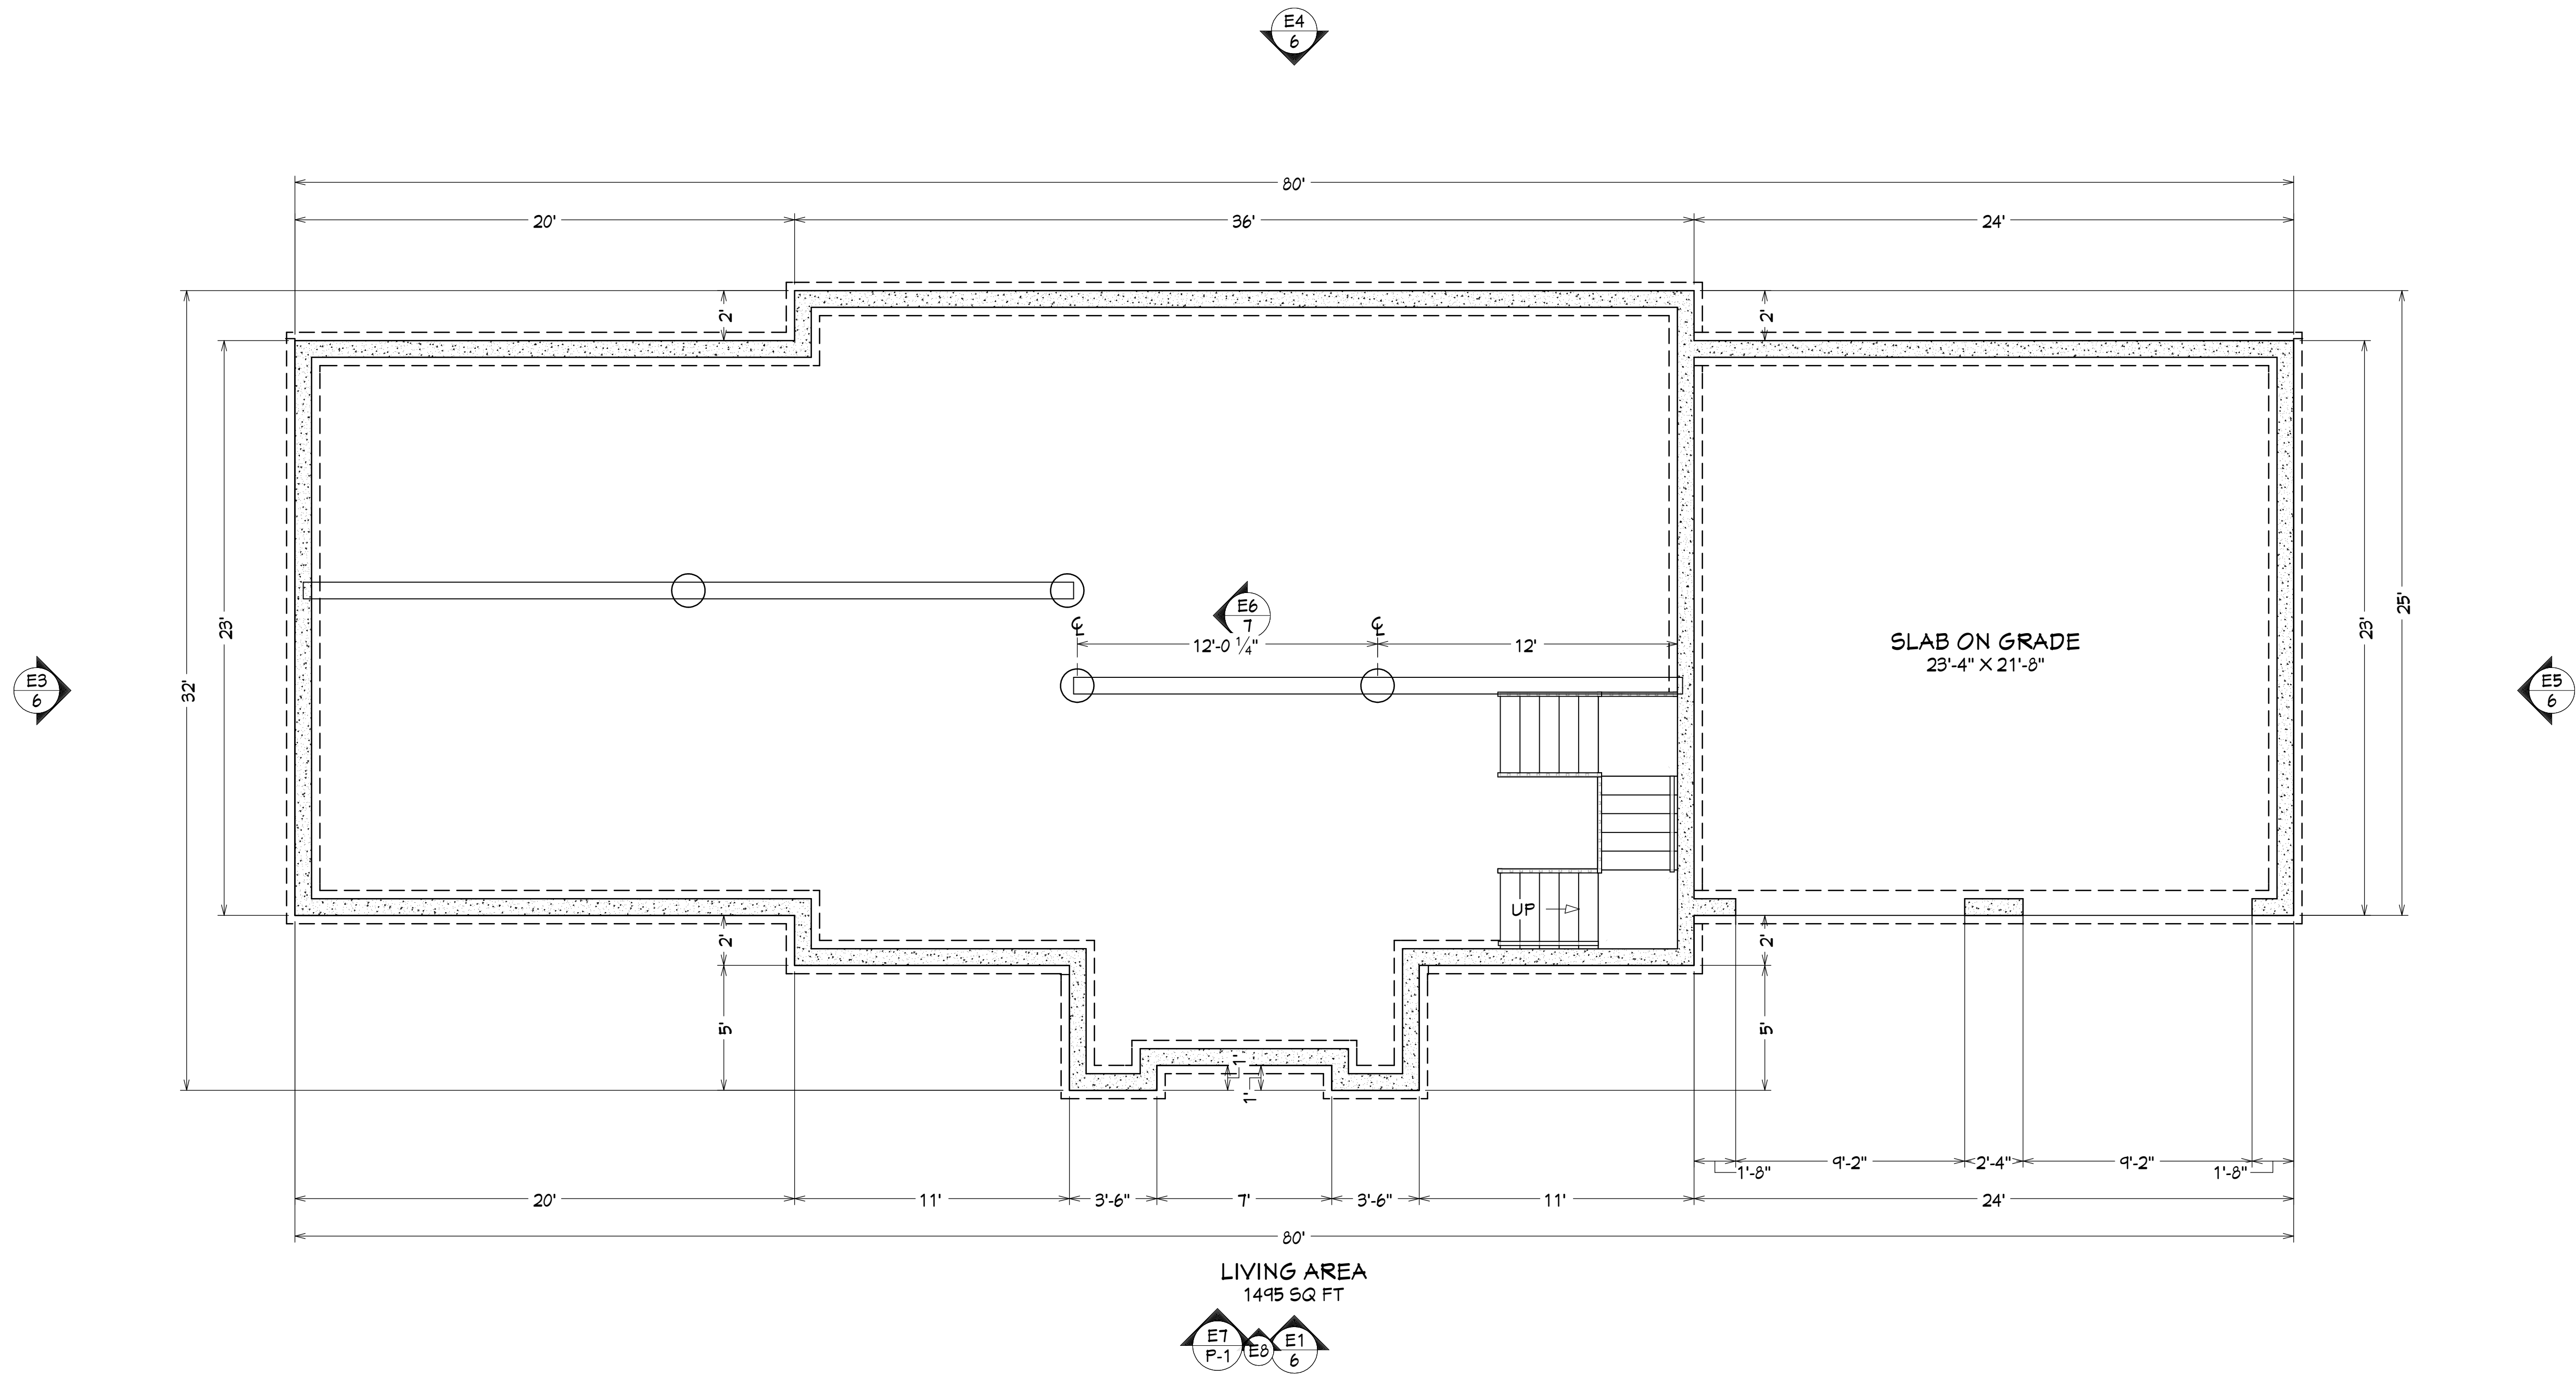

FLOOR PLAN VIEW DIMENSIONED
1/4 IN = 1 FT

REVISION TABLE		REVISION BY		DESCRIPTION	
NUMBER	DATE				

DRAWINGS PROVIDED BY:
MCKINZIE CONSULTING LLC

DATE:

6/24/2025

SCALE:

1/4"=1'


SHEET:

WINDOW SCHEDULE								
NUMBER	LABEL	QTY	FLOOR	SIZE	R/O	EGRESS	DESCRIPTION	HEADER
W01	2240DC	1	1	2240DC	21"X49"		DOUBLE CASEMENT-LHR/RHL	2"X6"X30" (2)
W04	2836DC	1	1	2836DC	33"X43"		DOUBLE CASEMENT-LHR/RHL	2"X6"X36" (2)
W07	3640DC	1	1	3640DC	43"X49"		DOUBLE CASEMENT-LHR/RHL	2"X6"X46" (2)
W08	4046DC	2	1	4046DC	44"X55"		DOUBLE CASEMENT-LHR/RHL	2"X8"X52" (2)
W11	4040DC	2	1	4040DC	44"X49"		DOUBLE CASEMENT-LHR/RHL	2"X8"X52" (2)
W14	5040DC	1	1	5040DC	61"X49"		DOUBLE CASEMENT-LHR/RHL	2"X8"X64" (2)
W15	8440DC	1	1	8440DC	101"X49"		DOUBLE CASEMENT-LHR/RHL	2"X12"X104" (2)

DOOR SCHEDULE								
NUMBER	LABEL	QTY	FLOOR	SIZE	R/O	DESCRIPTION	HEADER	COMMENTS
D02	2668	2	1	2668 R IN	32"X82 1/2"	HINGED-DOOR P04	2"X6"X35" (2)	
D09	3068	1	1	3068 L EX	38"X83"	EXT. HINGED-DOOR E21	2"X6"X41" (2)	
D10	3068	1	1	3068 R EX	38"X83"	EXT. HINGED-DOOR E21	2"X6"X41" (2)	
D12	4668	1	1	4668 L/R	56 1/8"X82 1/2"	4 DR. BIFOLD-LOUVERED	2"X6"X54 1/8" (2)	
D13	5068	1	1	5068 L/R IN	62"X82 1/2"	DOUBLE HINGED-DOOR P04	2"X6"X65" (2)	
D14	5068	1	1	5068 R EX	62"X83"	EXT. SLIDER-GLASS PANEL	2"X8"X65" (2)	
D16	6068	2	1	6068 L/R EX	74"X83"	EXT. DOUBLE HINGED-DOOR E26	2"X10"X77" (2)	
D18	9080	2	1	9080	110"X99"	GARAGE-GARAGE DOOR CHD05	2"X12"X116" (2)	

FLOOR 1 WINDOW SCHEDULE
1/4 IN = 1 FT

FLOOR 1 DOOR SCHEDULE
1/4 IN = 1 FT

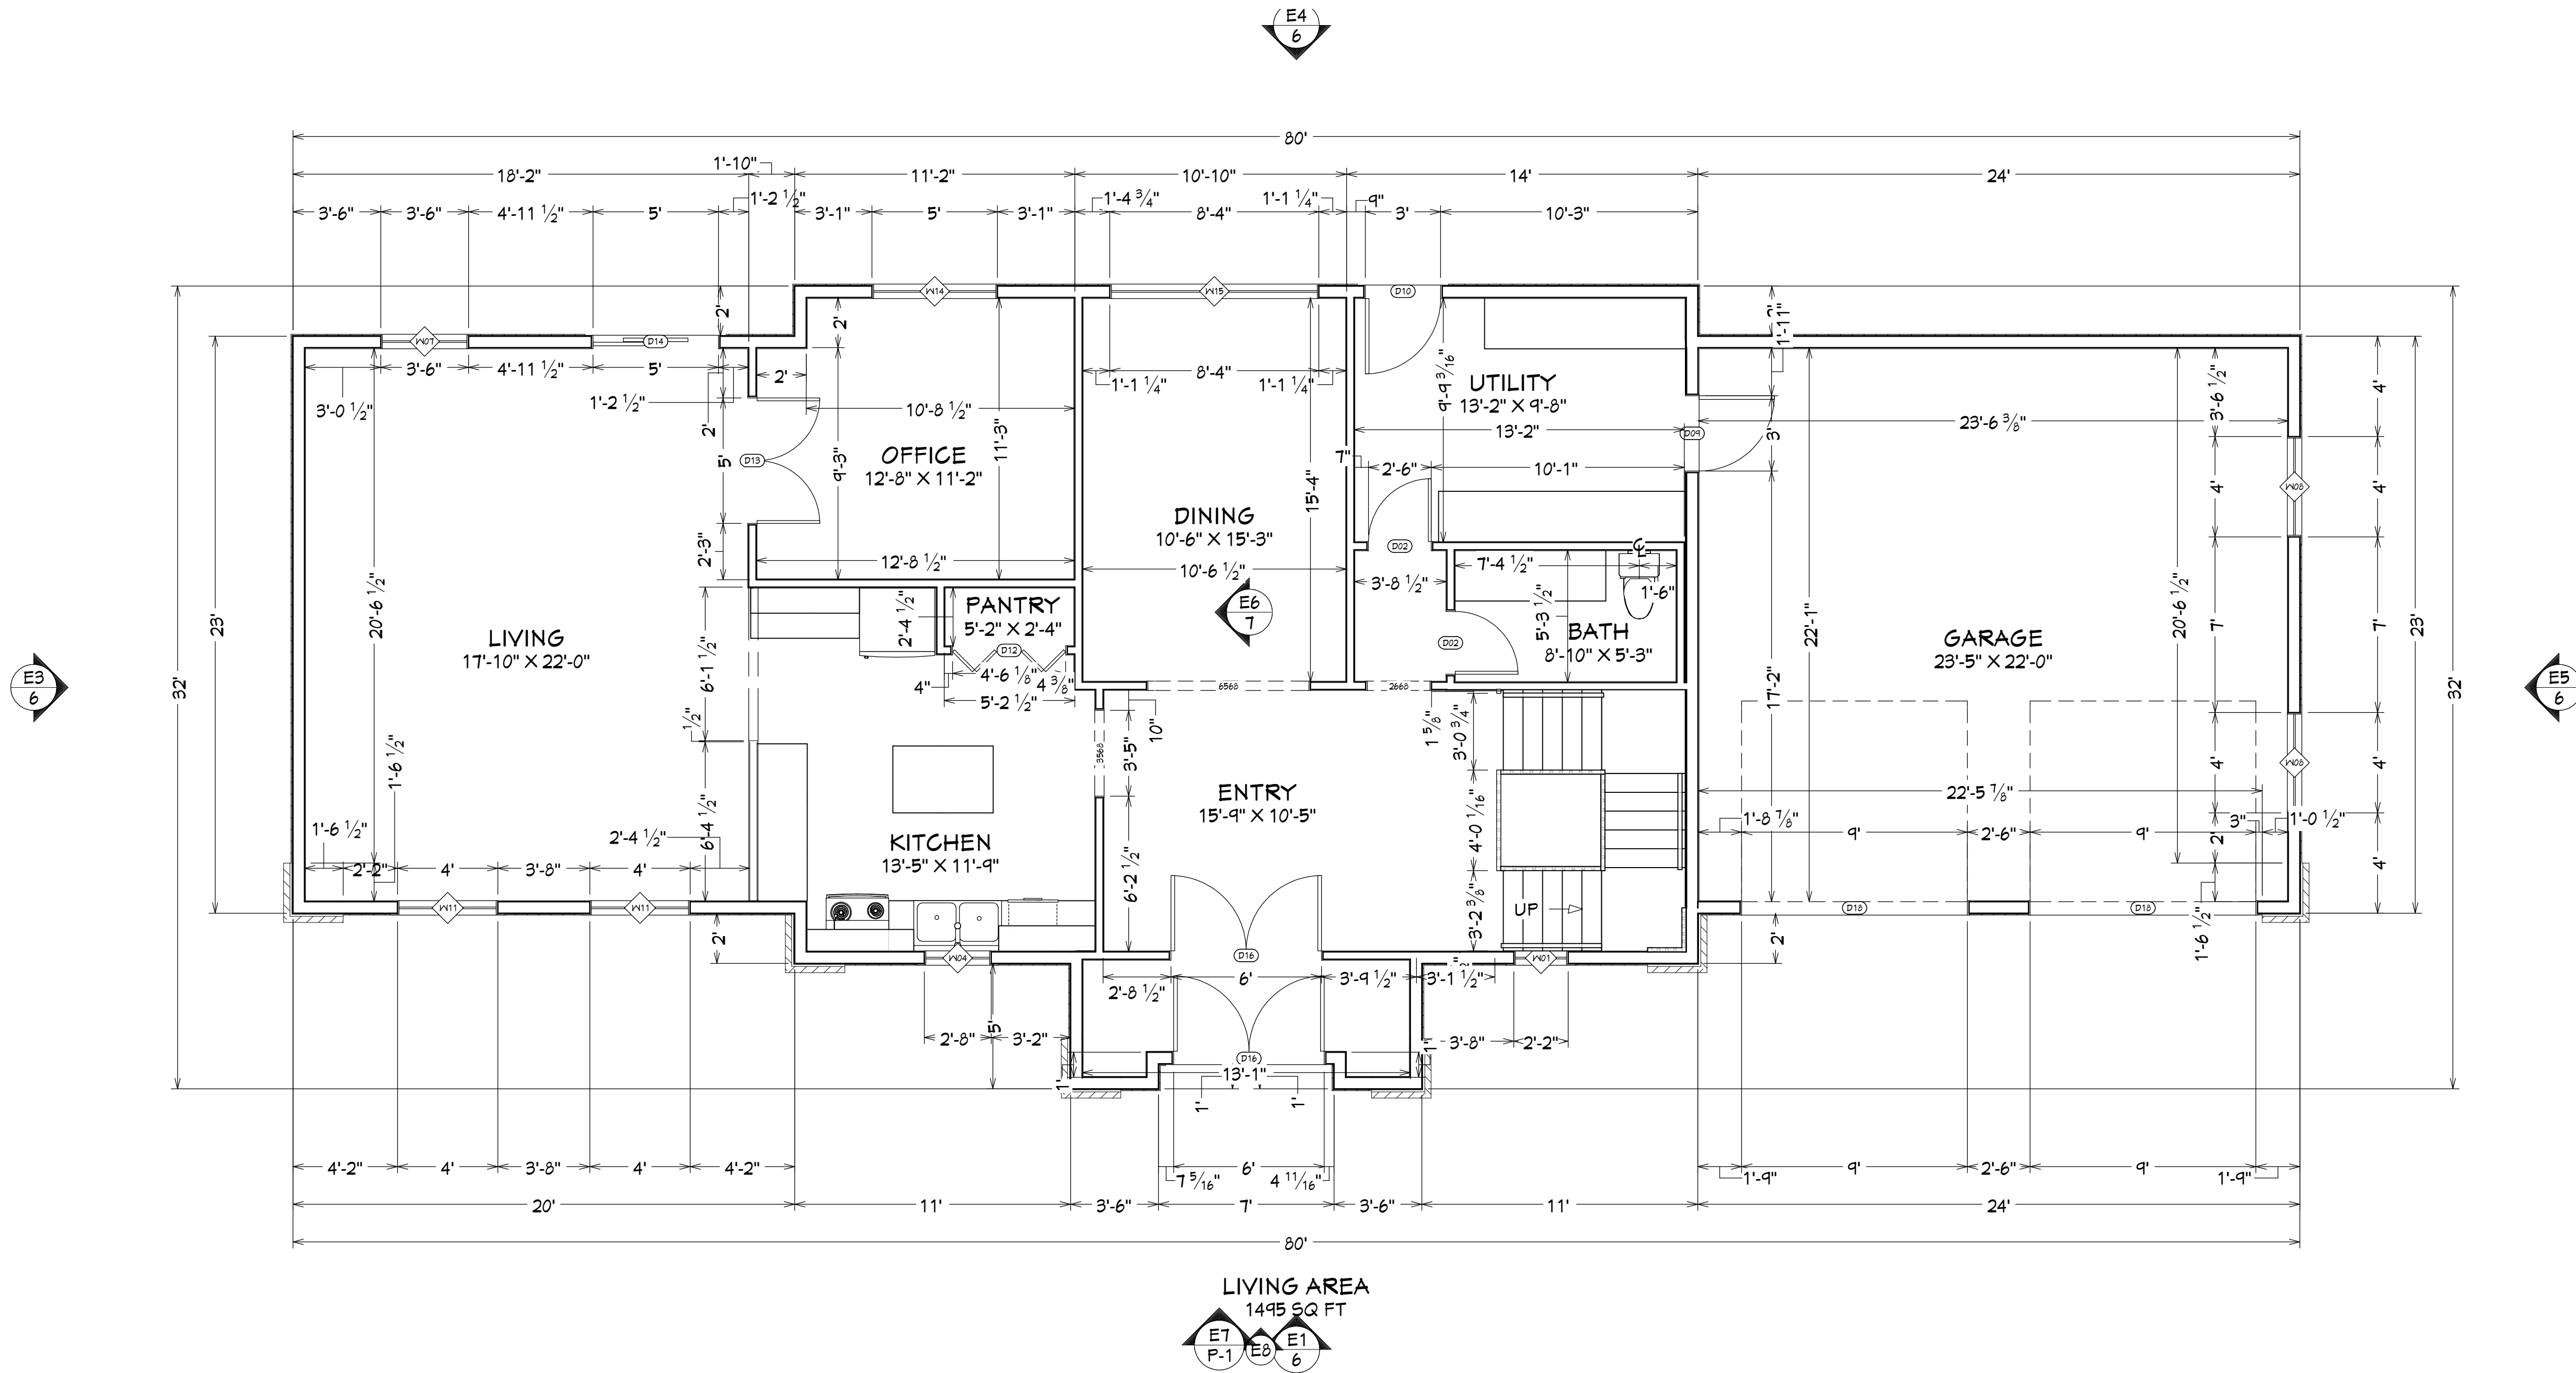

FLOOR PLAN VIEW DIMENSIONED
1/4 IN = 1 FT

NOTES:
9' 0" FOUNDATION WALL HEIGHT
9' 0" CLG. HGT. 1ST FLR.
9' 0" CLG. HGT. 2ND FLR.
CLG. HGTS. MAY VARY IN BSMT.

REVISION TABLE		DESCRIPTION	
NUMBER	DATE	REVISOR	DESCRIPTION

DRAWINGS PROVIDED BY:
MCKINZIE CONSULTING LLC


DATE:

6/24/2025

SCALE:

1/4"=1'

SHEET:

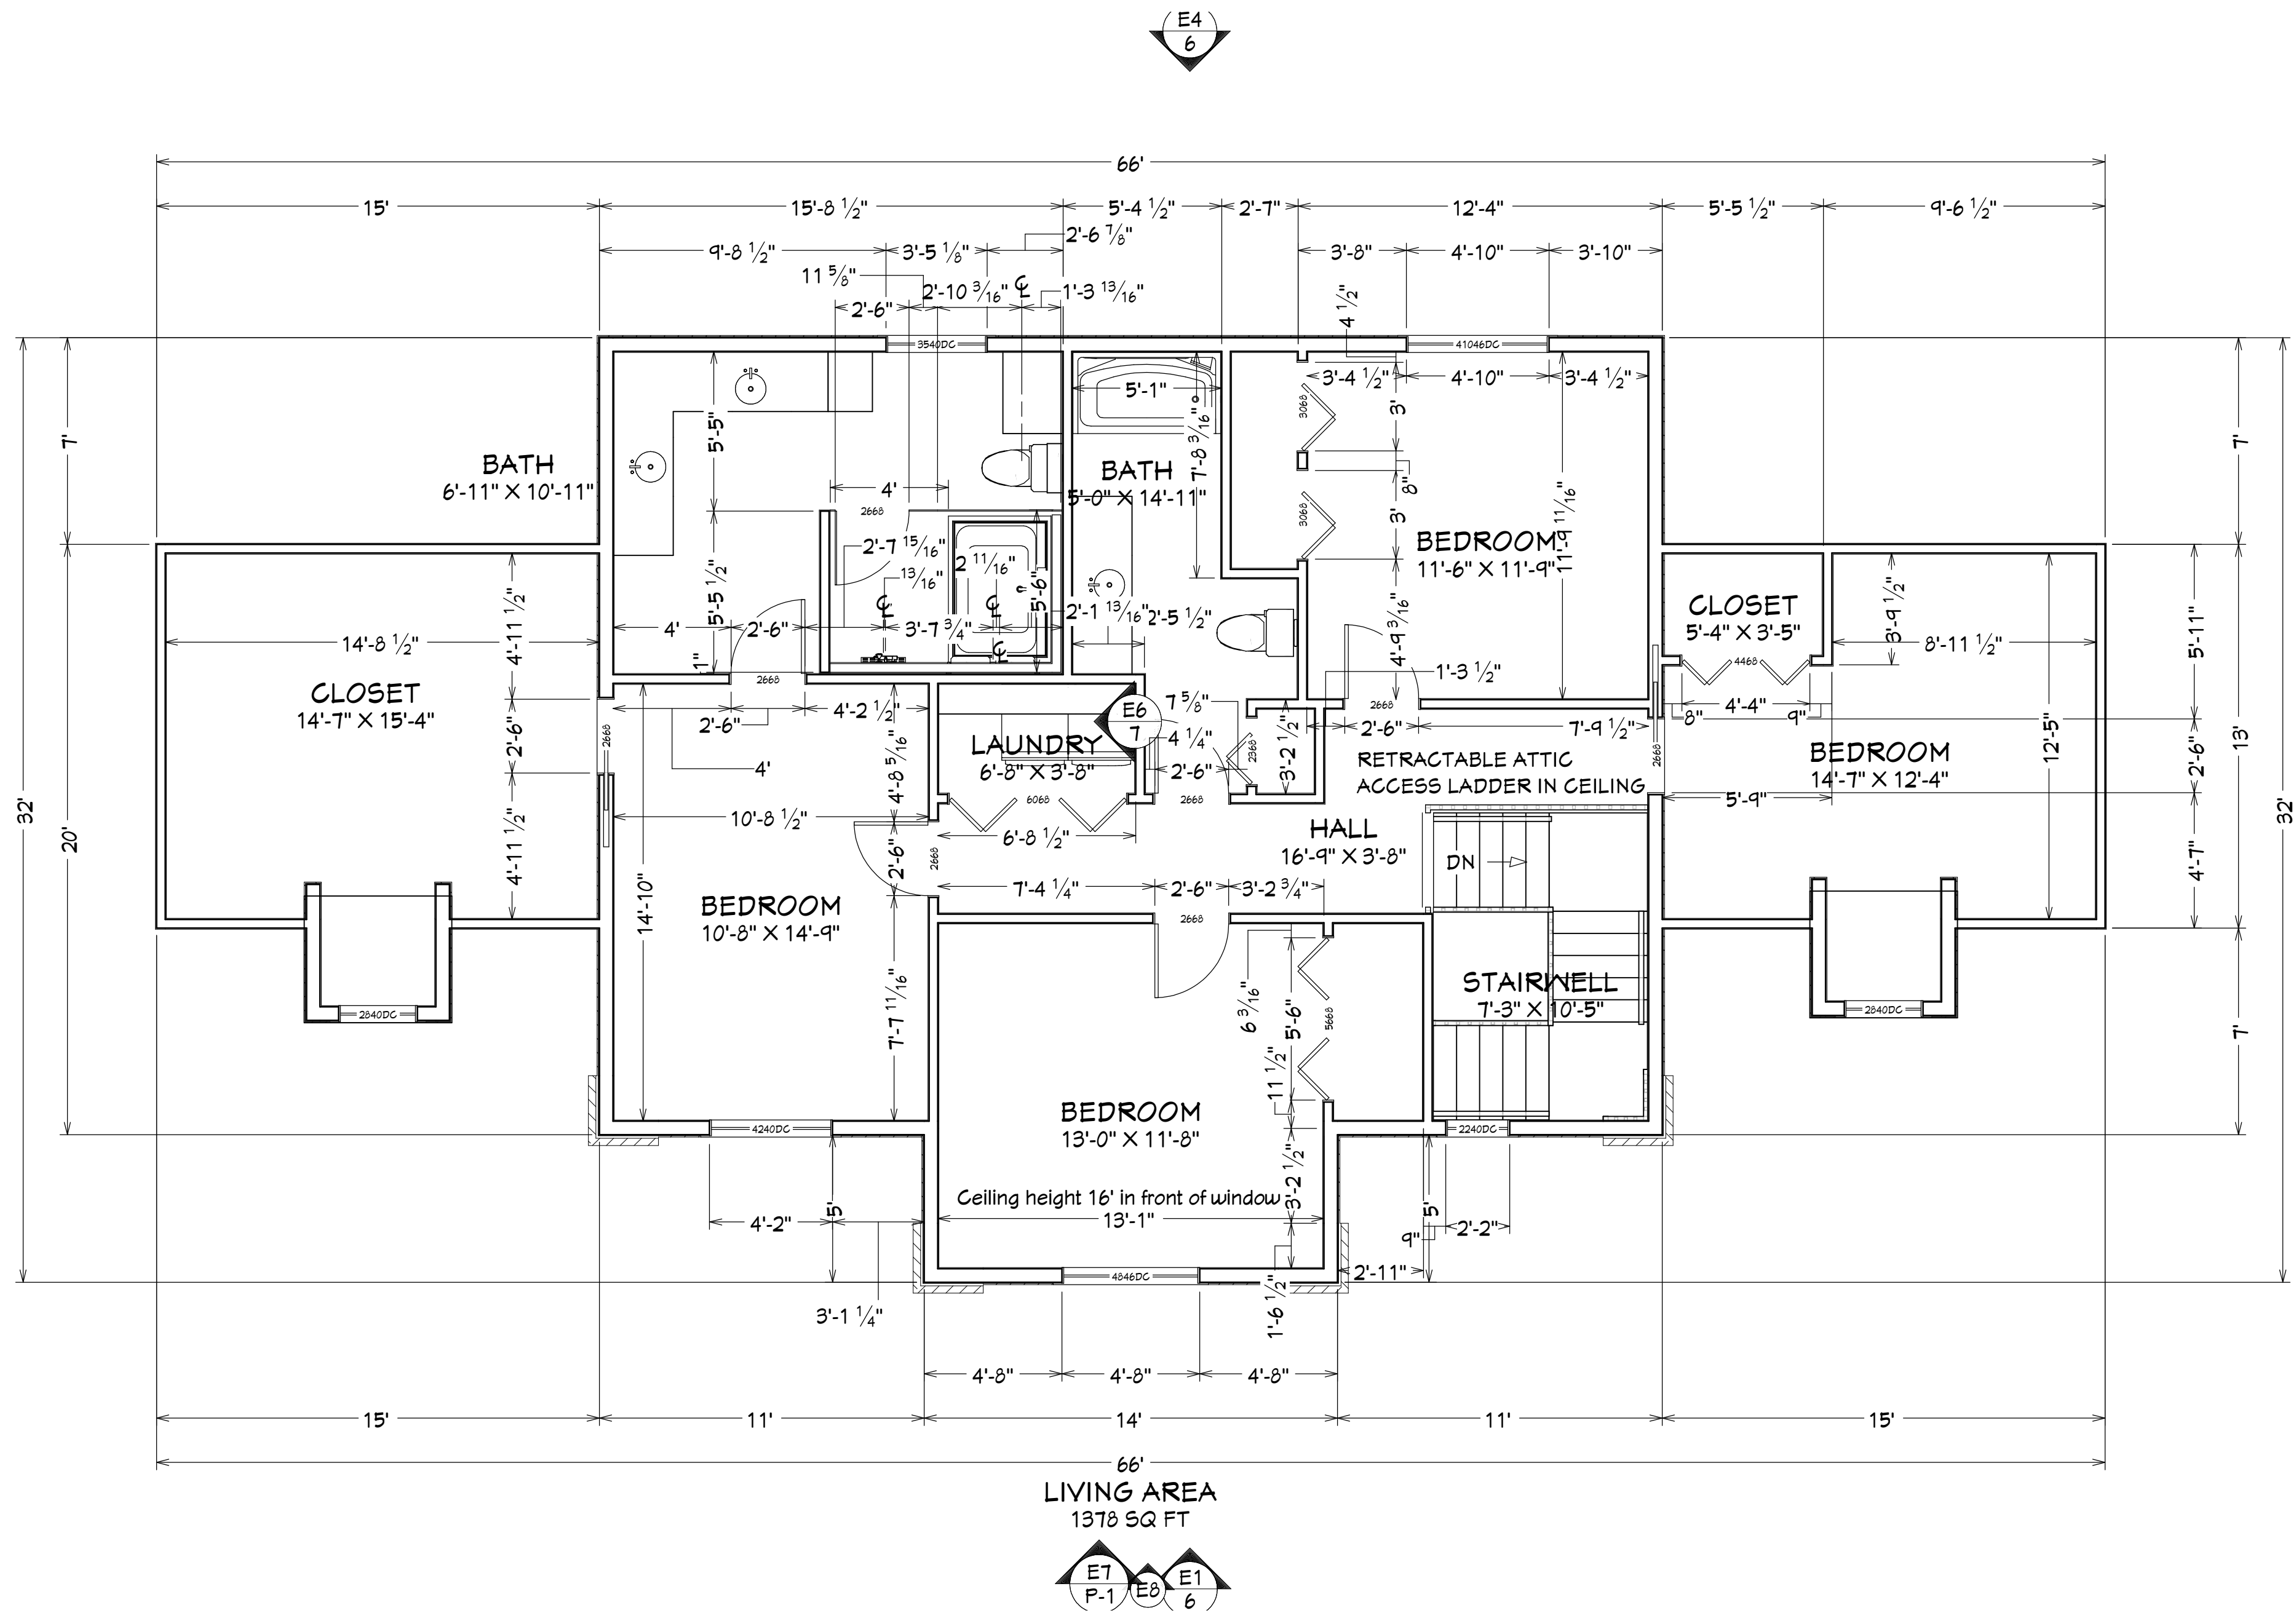

FLOOR PLAN VIEW DIMENSIONED
1/4 IN = 1 FT

REVISION TABLE		REVISION BY	DESCRIPTION
NUMBER	DATE		

DRAWINGS PROVIDED BY:
MCKINZIE CONSULTING LLC


DATE:

6/24/2025


SCALE:

1/4"=1'

SHEET:

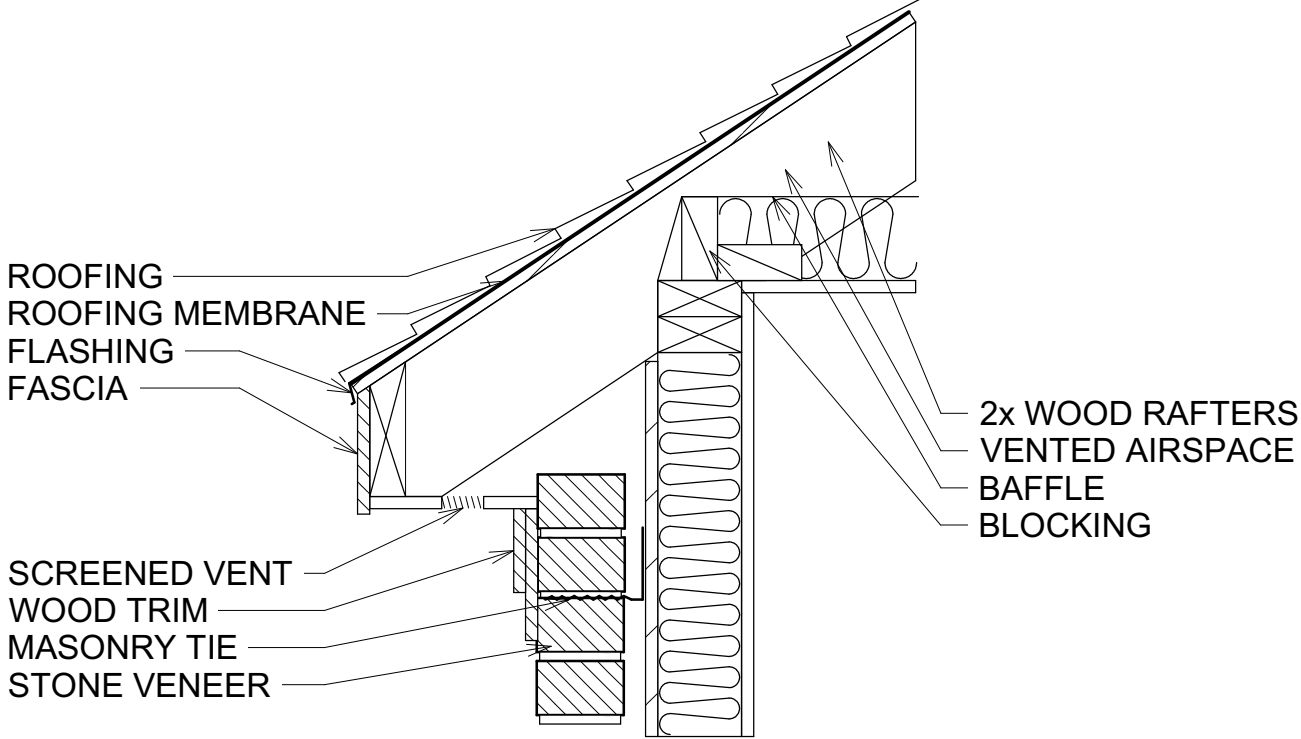


TYP. Eave at Stone Veneer
(print at 1" = 1')

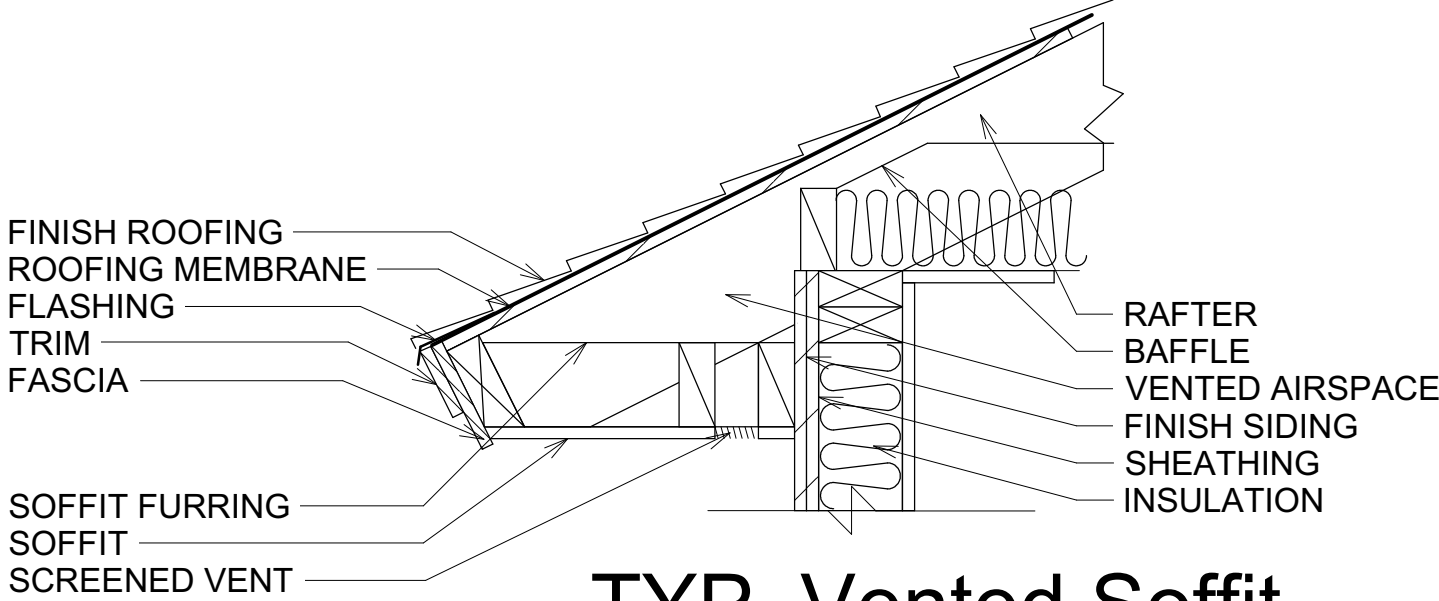


TYP. Vented Soffit
(print at 1"=1')

EAVE DETAILS
1 1/2 IN = 1 FT

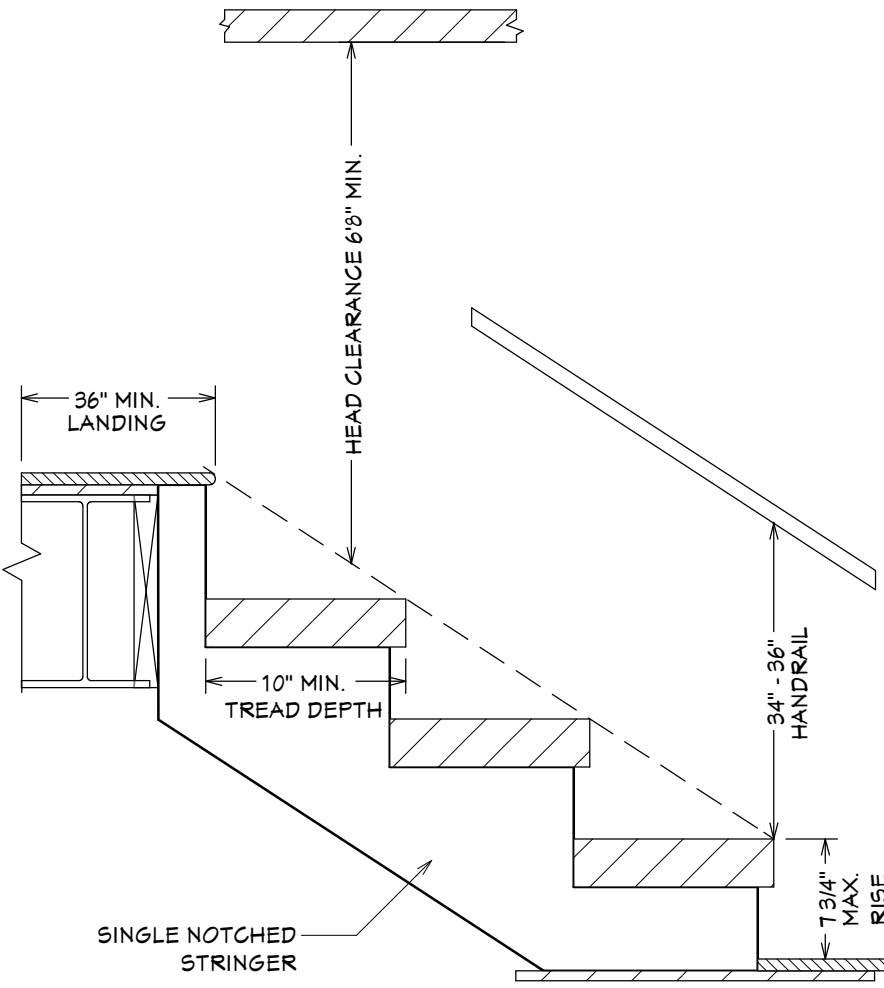

STAIR DETAIL
1/2 IN = 1 FT

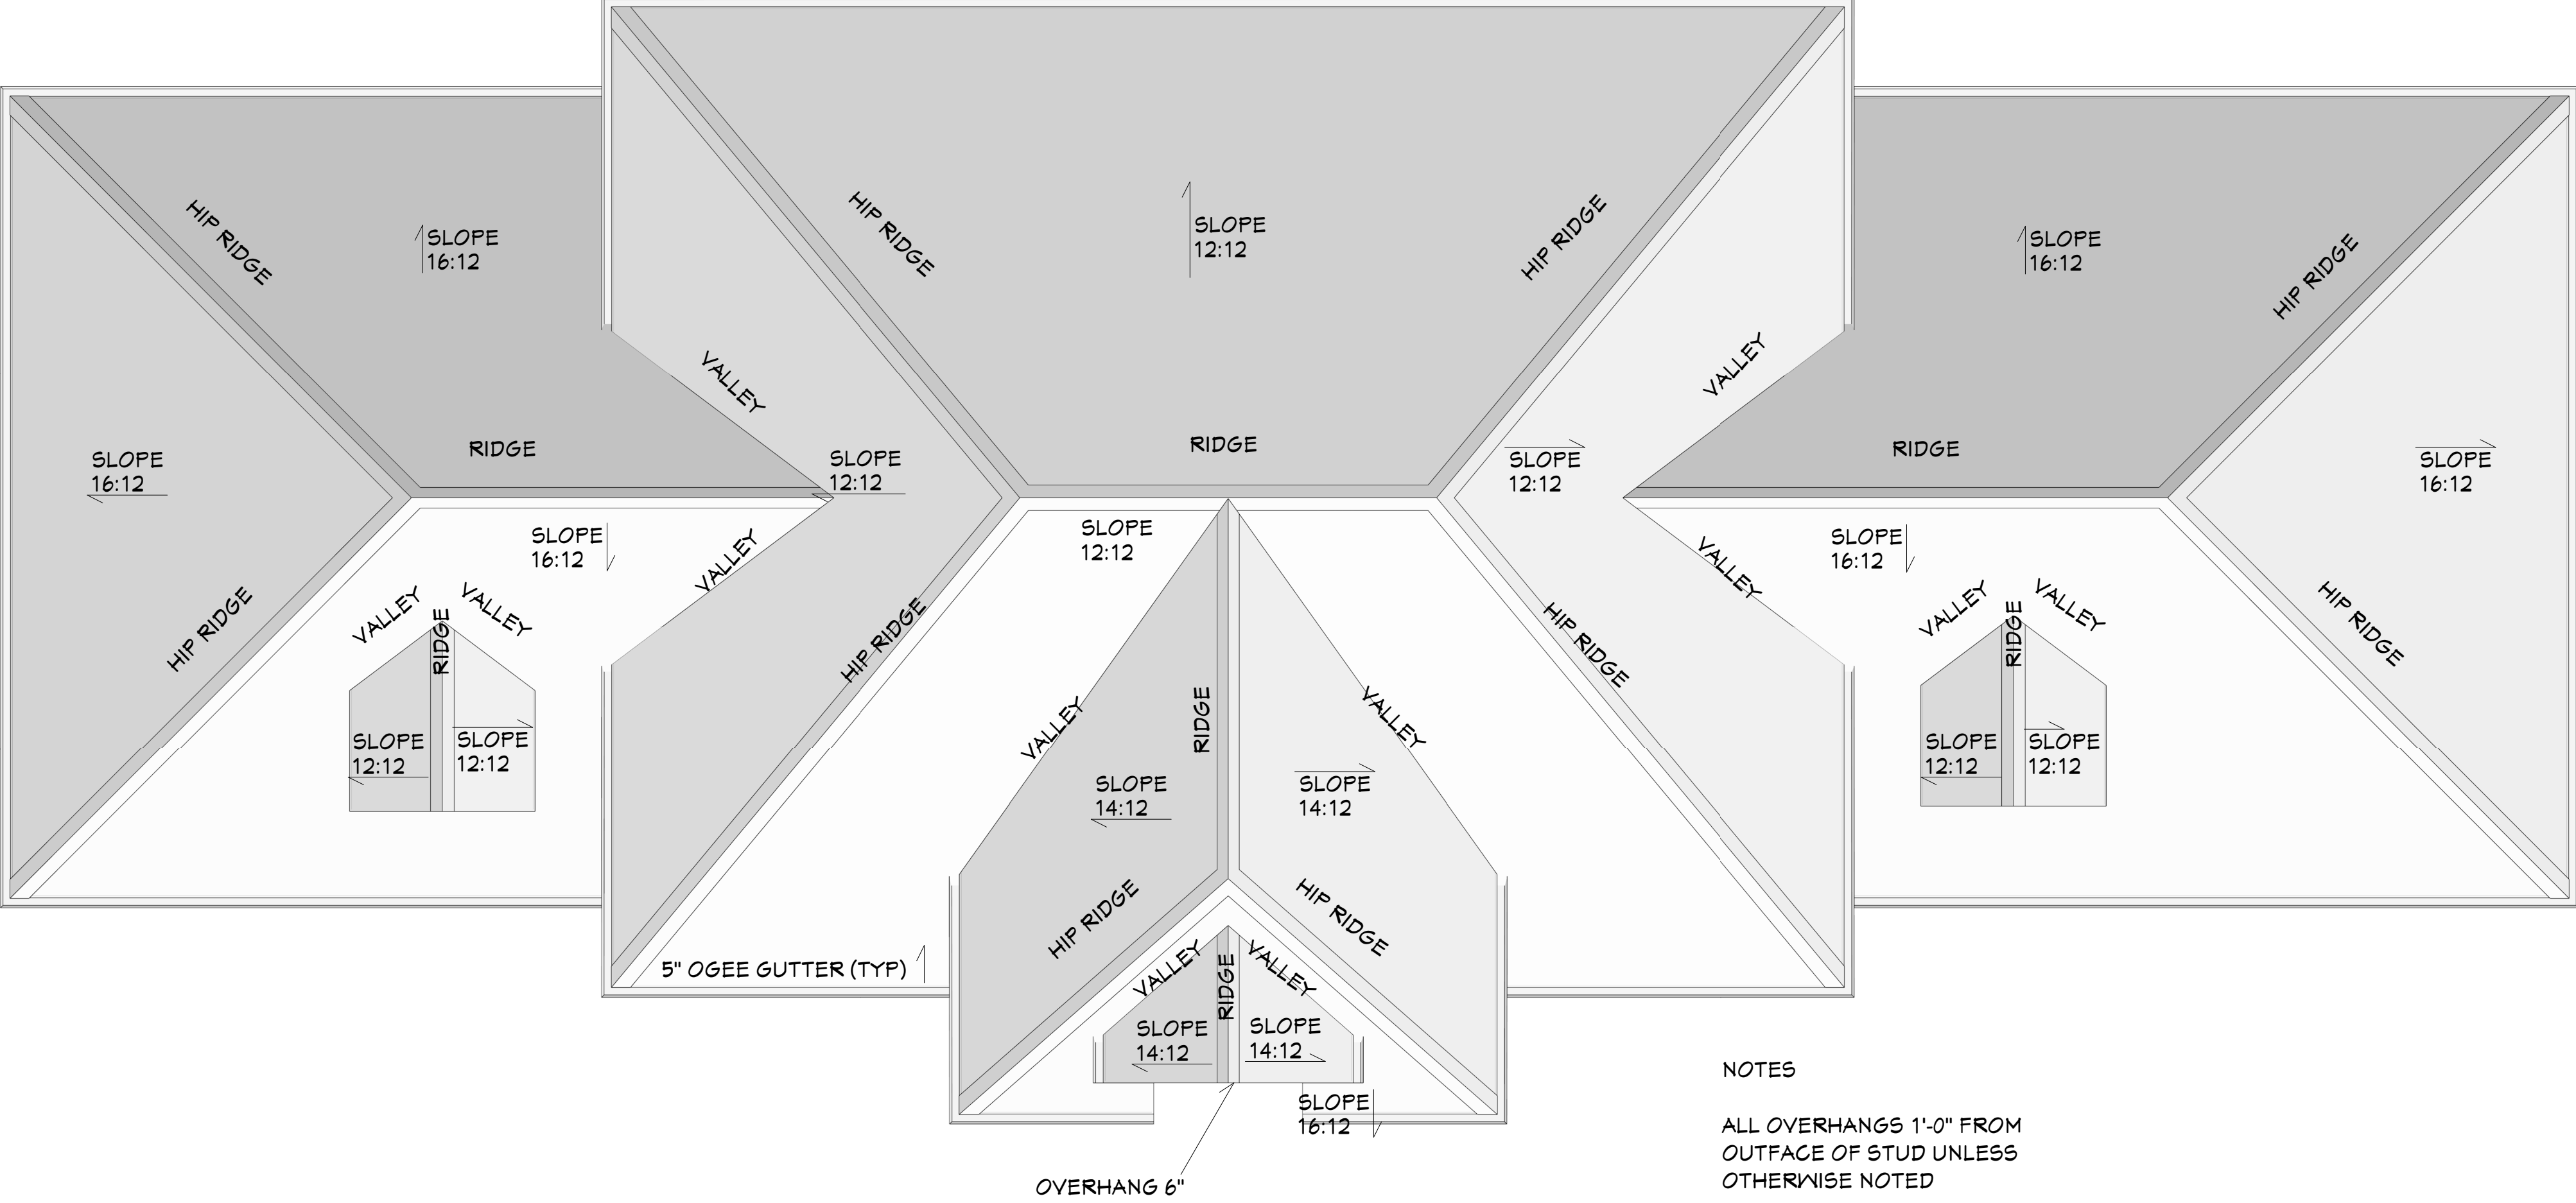

C1 ROOF PLAN
1/4 IN = 1 FT

REVISION TABLE		DESCRIPTION
NUMBER	DATE	REVISOR

DRAWINGS PROVIDED BY:
MCKINZIE CONSULTING LLC

DATE:

6/24/2025


SCALE:

1/4"=1'


SHEET:



E4 EXTERIOR ELEVATION BACK
1/8 IN = 1 FT

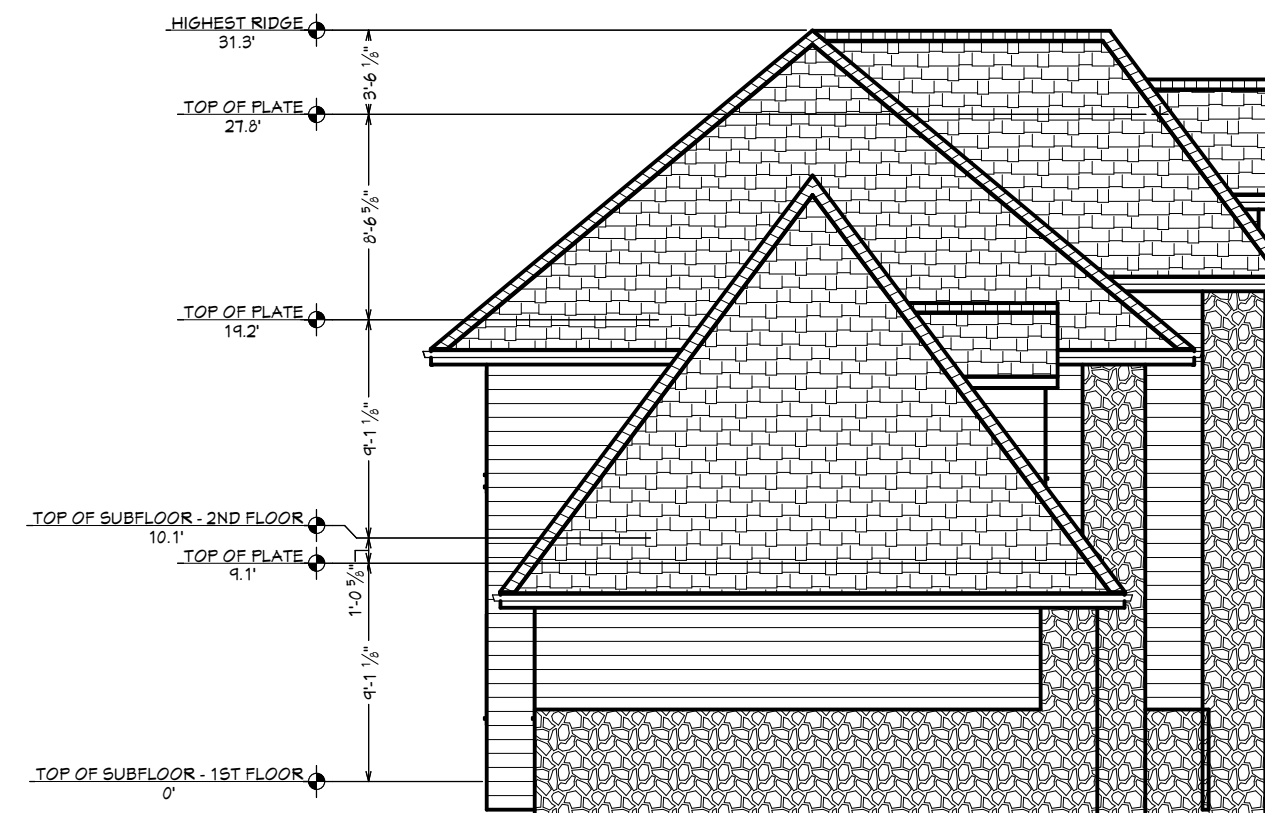

E3 EXTERIOR ELEVATION LEFT
1/8 IN = 1 FT

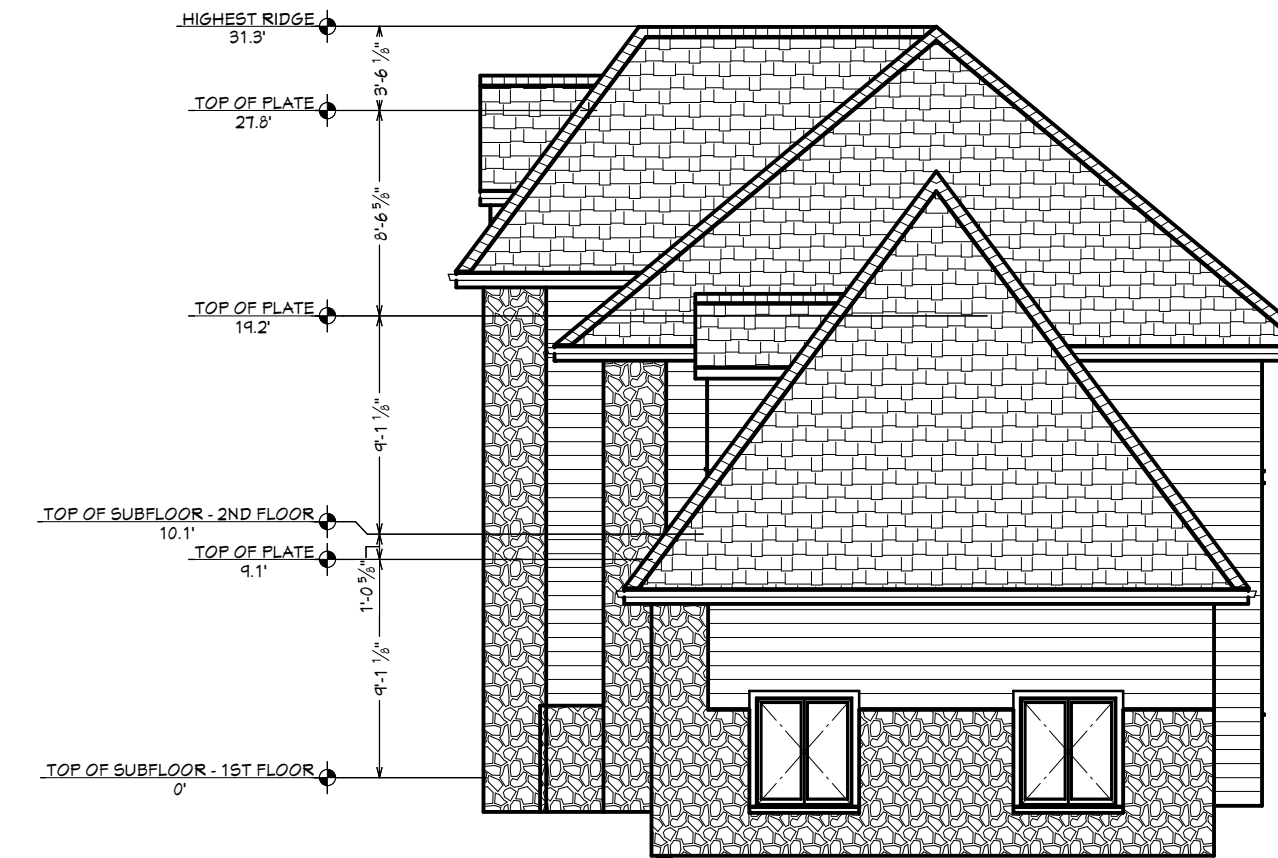

E5 EXTERIOR ELEVATION RIGHT
1/8 IN = 1 FT



NOTES:
GARAGE HEIGHT BASED ON
EXISTING TERRAIN ELEVATION

E1 EXTERIOR ELEVATION FRONT
1/4 IN = 1 FT

REVISION TABLE		REVISION BY	DESCRIPTION
NUMBER	DATE		

DRAWINGS PROVIDED BY:
MCKINZIE CONSULTING LLC


DATE:

6/24/2025

SCALE:

1/4"=1'

SHEET:

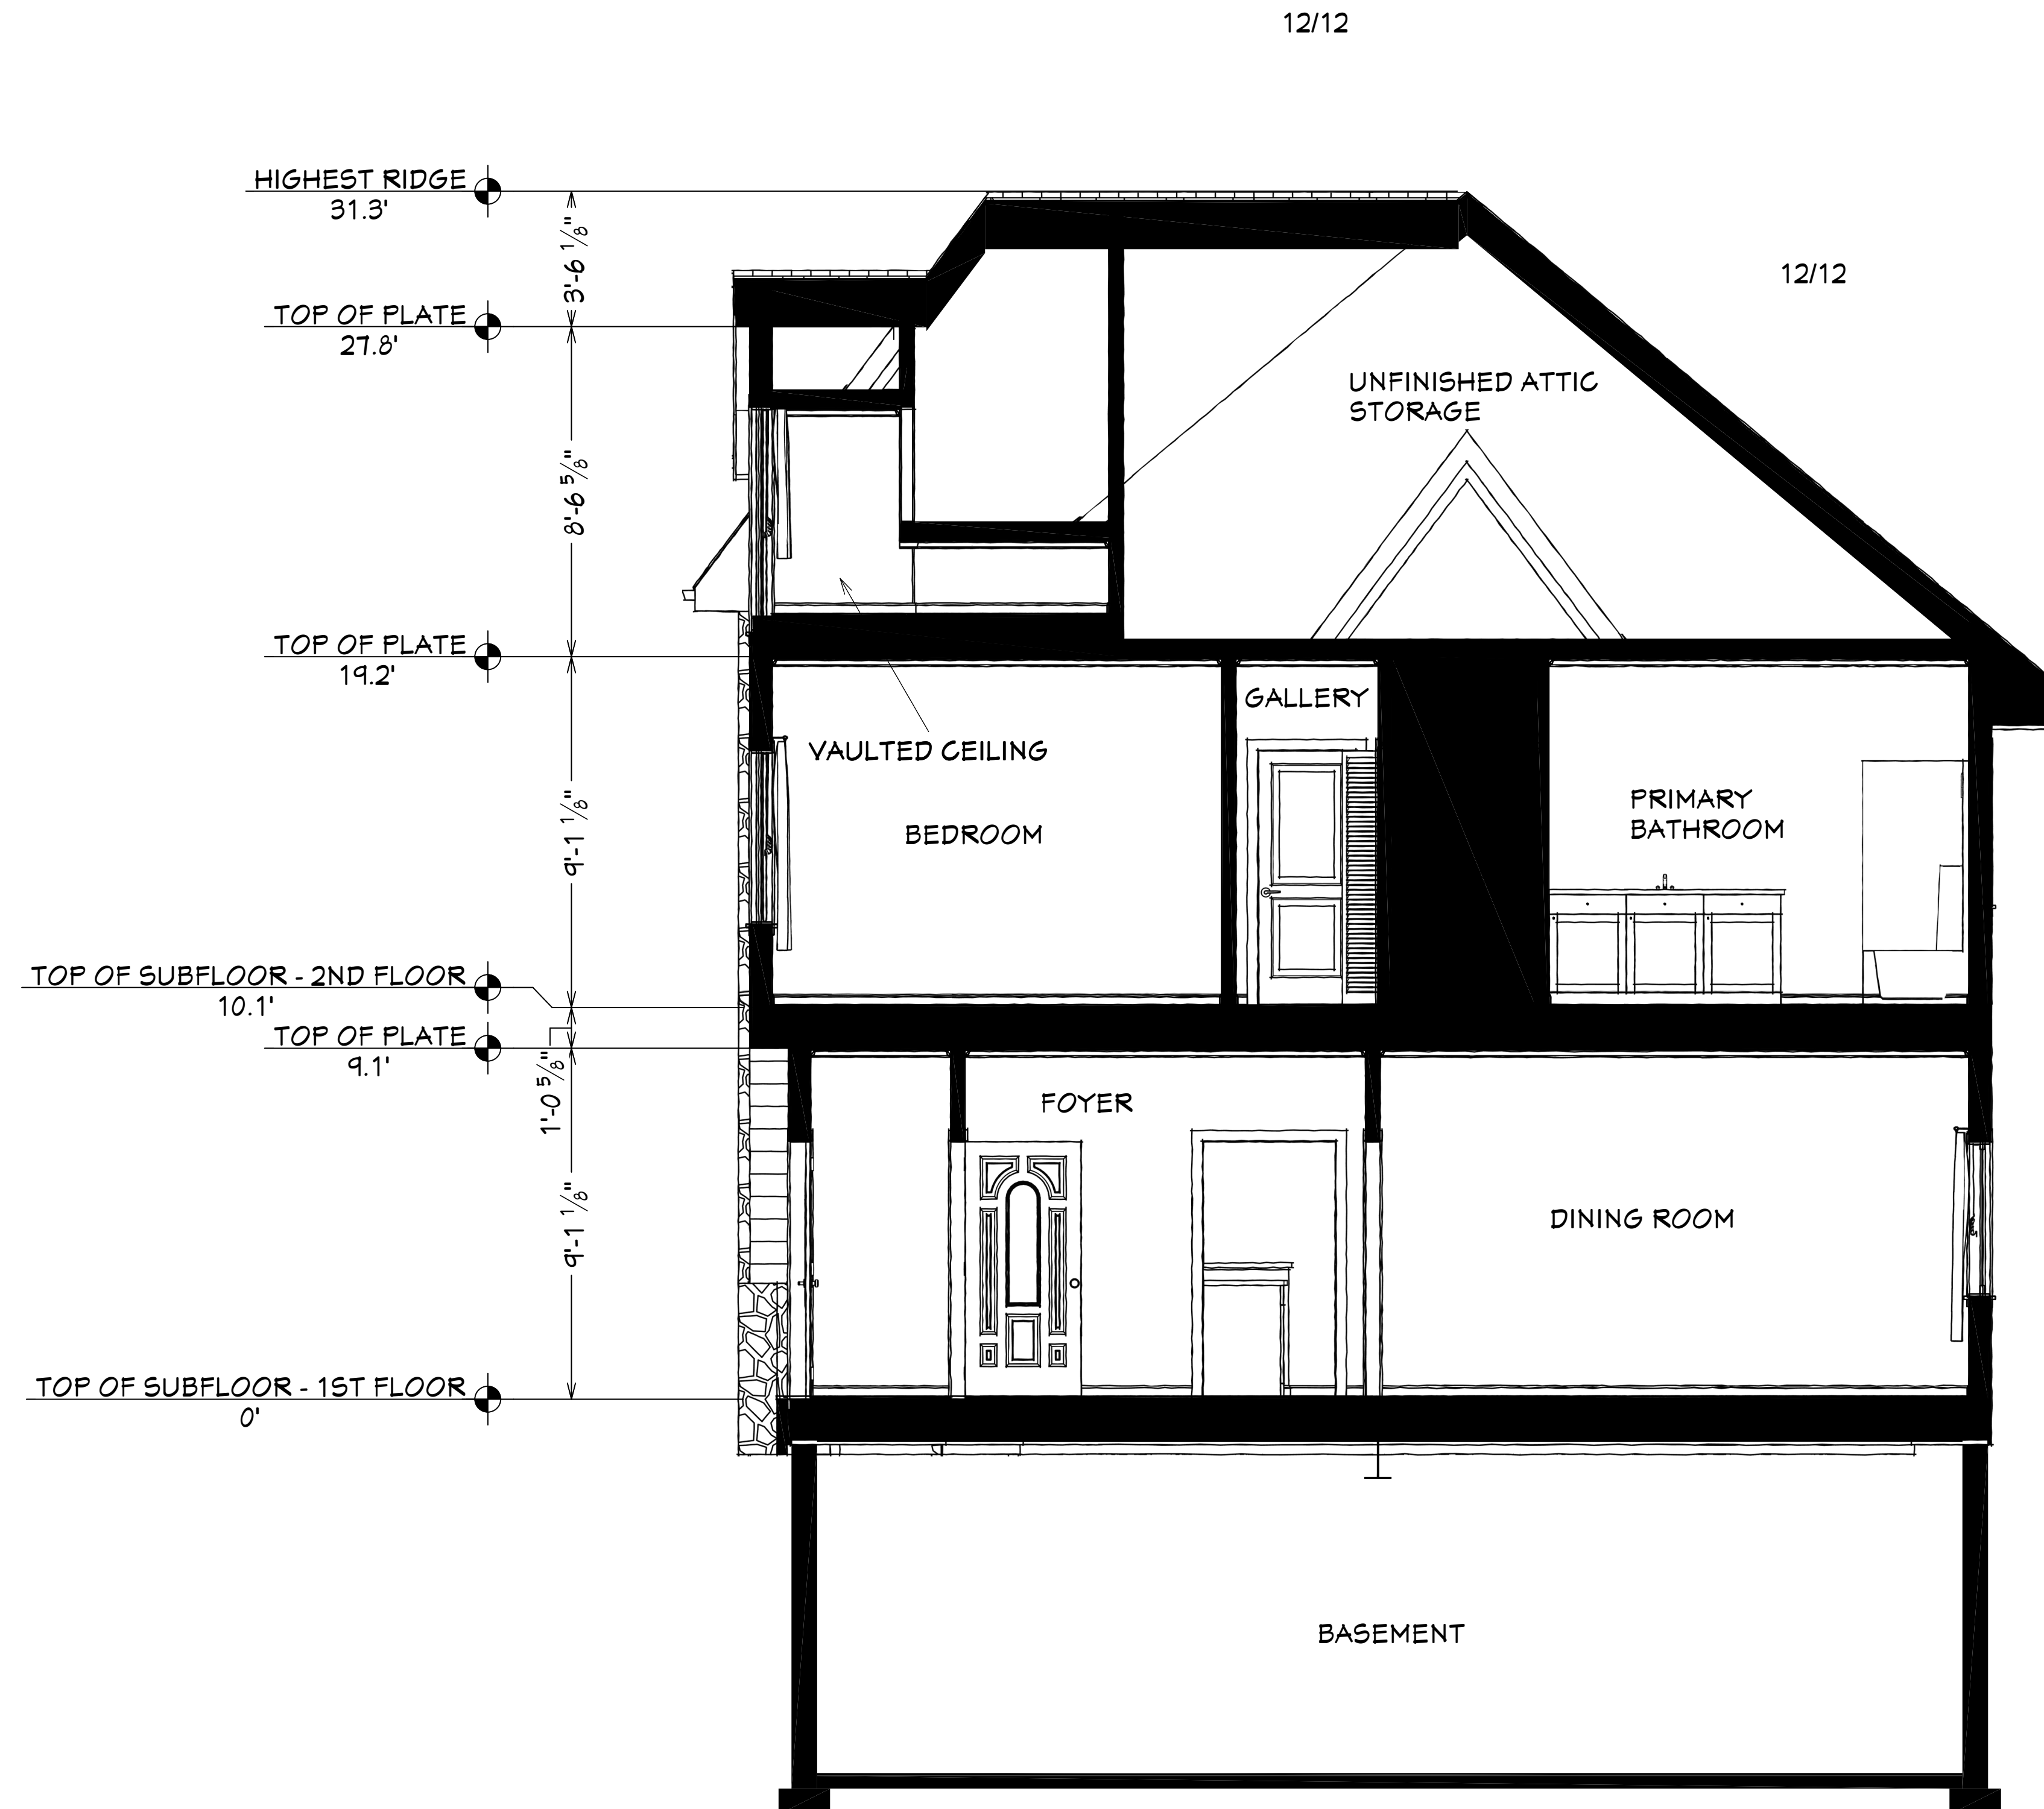

E6 TRANSVERSE BUILDING SECTION
1/3 IN = 1 FT

REVISION TABLE		REVISION BY	DESCRIPTION
NUMBER	DATE		

DRAWINGS PROVIDED BY:
MCKINZIE CONSULTING LLC

DATE:

6/24/2025

SCALE:

1/4"=1'

SHEET: