OAKLAND COUNTY CONDOMINIUM SUBDIVISION PLAN BY NUMBER 2275 BY THE REGISTER OF DEEDS EXHIBIT 'B' TO THE MASTER DEED OF

LIBER ____ PAGE _ SHEET 01 OF 04

WOODLAND CROSSING

PROPERTY LEGAL DESCRIPTION:

PART OF THE SOUTHWEST 1/4 OF SECTION 25, T.3N.,R.11E., CITY OF ROCHESTER HILLS, OAKLAND COUNTY, MICHIGAN

PARCEL 15-25-352-018 (PARCEL "B") #1183 E. AUBURN RD.

PART OF THE SOUTHWEST 1/4 OF SECTION 25, T. 3N., R. 11E., CITY OF ROCHESTER HILLS, OAKLAND COUNTY, MICHIGAN, DESCRIBED AS:
GRICIAND COUNTY, MICHIGAN, DESCRIBED AS:
GEGINNING AT A PIONT ON THE SOUTH LINE OF SAID SECTION 25, SAID SOUTH LINE ALSO BEING THE CENTERLINE OF EAST AUBURN ROAD, VARIABLE WIDTH, BEING DISTANT NB6'50'58'E 1133.93
FEET FROM THE SOUTHWEST CORNER OF SAID SECTION 25, THENCE NOS'23C'13'W 650.00 FEET;
HENCE NB6'50'58'E 193.2 FEET TO THE WEST LINE OF "SUPERVISORS" PLAT OF BROOKLANDS
PARK NO. 5', AS RECORDED IN LIBER 57'OF PLATS, PAGE 19, OAKLAND COUNTY RECORDS;
THENCE ALONG SAID WEST LINE, SO2'34'36'E 660.00 FEET TO THE SAID SOUTH LINE OF SAID
SECTION 25, THENCE ALONG SAID SOUTH LINE, SB6'50'86'W 195.78 FEET TO THE POINT OF
BEGINNING. CONTAINING 2.96 ACRES, MORE OR LESS, AND SUBJECT RIGHT OF WAY OVER THE
SOUTHERLY 33 FEET FOR AUBURN ROAD. ALSO SUBJECT TO ANY EASEMENTS AND RESTRICTIONS OF

PARCEL 15-25-352-017 (PARCEL "A") #1171 E. AUBURN RD.

PART OF THE SOUTHWEST 1/4 OF SECTION 25, T. 3N., R. 11E., CITY OF ROCHESTER HILLS, OAKLAND COUNTY, MICHIGAN, DESCRIBED AS:
GRINNING AT A POINT ON THE SOUTH LINE OF SAID SECTION 25, SAID SOUTH LINE ALSO BEING THE CENTERLINE OF EAST AUBURN ROAD, VARIABLE WIDTH, BEING DISTANT N8650'58'E 990.00 FEET FROM THE SOUTHWEST CORNER OF SAID SECTION 25, THENCE N02'29'49'W 660.01 FEET; THENCE N86'50'58'E 143.48 FEET; THENCE SOZ'32'13E 660.00 FEET TO THE SAID SOUTH LINE OF SAID SECTION 25, THENCE ALONG SAID SOUTH LINE, S86'50'58'W 143.94 FEET TO THE POINT OF BEGINNING, CONTAINING 2.18 ACRES, MORE OR LESS, AND SUBJECT ROHT OF WAY OVER THE SOUTHERLY 33 FEET FOR AUBURN ROAD, ALSO SUBJECT TO ANY EASEMENTS AND RESTRICTIONS OF RECCORD.


COMBINED LEGAL DESCRIPTION:

PART OF THE SOUTHWEST 1/4 OF SECTION 25, T. 3N., R. 11E., CITY OF ROCHESTER HILLS, OAXLAND COUNTY, MICHIGAN, DESCRIBED AS:
BEGINNING AT A POINT ON THE MORTH LINE OF EAST AUBURN ROAD, 60 FEET 1/2 WIDTH, BEING DISTANT N86°50'58"E 999.00 FEET ALONG THE SOUTH LINE OF SAID SECTION 25, SAID LINE BEING THE CENTERINE OF SAID EAST AUBURN ROAD, AND NOZ'29'49"W 60.00 FEET FROM THE SOUTHWEST CORNER OF SAID SECTION 25; THENCE CONTINUING, NOZ'29'49"W 600.01 FEET; HENCE N86°50'58"E 338.80 FEET TO THE WEST LINE OF "SUPERWSOR'S PLAT OF BROOKLANDS PARK NO. 5", AS RECORDED IN LIBER 57 OF PLATS, PAGE 19, OAKLAND COUNTY RECORDS; THENCE ALONG SAID WEST LINE, SOZ'34'36"E 600.00 FEET TO THE SAID NORTH LINE OF SAID EAST AUBURN ROAD; THENCE ALONG SAID ONN SAID SONTH LINE, SGS'05'8"W 339.85 FEET TO THE POINT OF BEGINNING. CONTAINING 4.67 ACRES, MORE OR LESS AND SUBJECT TO ANY EASEMENTS AND RESTRICTIONS OF RECORD.

EXCEPT THAT PART FOR ANDIAUR DRIVE, SO FEET WIDE, DESCRIBED AS:

PART OF THE SOUTHWEST 1/4 OF SECTION 25, T.03N., R.11e, ROCHESTER HILLS, OAKLAND
COUNTY, MICHIGAN, BEING MORE PARTICULARLY DESCRIBED AS FOLLOWS: BEGINNING AT A POINT
DISTANT N86°50′58°E 990.00 FEET ALONG THE SOUTH LINE OF SAID SECTION 25, SAID SOUTH LINE
ALSO BEING THE CENTERLINE OF EAST AUBURN ROAD, 60 FEET 1/2 WIDTH, AND N02°29′49°W
680.01 FEET, AND N86°50′58°E 139.38 FEET FROM THE SOUTH WEST CORNER OF SAID SECTION
25; THENCE CONTINUING, N86°50′58°E 60.00 FEET; THENCE SO2°32′18°E 600.00 FEET TO THE
NORTH LINE OF SAID EAST AUBURN ROAD; THENCE ALONG SAID NORTH LINE, S86°50′58°W 60.00
FEET; THENCE NO2°32′18°W 600.00 FEET TO THE POINT OF BEGINNING.

Developer
MJC WOODLAND CROSSING LLC
46500 Romeo Plank Rd., Suite 5
Macomb, MI 48044
Phone: (586) 263-1203

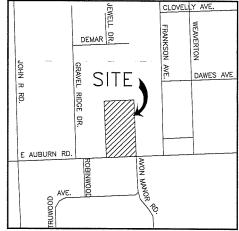



DESCRIPTION
COVER SHEET
SURVEY PLAN
SITE PLAN
UTILITY PLAN

LIST OF DRAWINGS

ATTENTION COUNTY REGISTER OF DEEDS:

1 AND THE SURVEYOR'S CERTIFICATE ON SHEET 2.

THE CONDOMINIUM SUBDIVISION PLAN NUMBER MUST BE ASSIGNED IN CONSECUTIVE SEQUENCE, WHEN A NUMBER HAS BEEN ASSIGNED TO THIS PROJECT, IT MUST BE PROPERLY SHOWN IN THE TITLE, SHEET

NOTE:

THIS CONDOMINIUM SUBDIMISION PLAN IS NOT REQUIRED TO CONTAIN DETAILED PROJECT DESIGN PLANS PREPARED BY THE APPROPRIATE LICENSED DESIGN PROFESSIONAL SUCH PROJECT DESIGN PLANS ARE RILED, AS PART OF THE CONSTRUCTION PERBUT APPLICATION, WITH THE EMPORTION AGENCY FOR THE STATE CONSTRUCTION CODE IN THE RELEVANT GOVERNMENTAL AGENCY. THE EMPORTION AGENCY MAY BE A LOCAL BUILDING DEPARTMENT OR THE STATE DEPARTMENT OF LICENSING AND RECULATORY AFFARES.



AJAY J. DAVE
PROFESSIONAL ENGINEER

COVER SHEET

SHEET NO. 01


LDCS JOB#17-01


PROJECT ENGINEERING CONSULTANT:

LAND DEVELOPMENT CONSULTING SERVICES, INC. 46600 ROMEO PLANK, SUITE 2 PHONE: (586)868-2350 MACOMB, MI 48044 FAX: (586)868-2351

PROPOSED DATE: 09-12-2019

LAND DEVELOPMENT CONSULTING SERVICES, INC. 46600 ROMEO PLANK, SUITE 2 PHONE: (586)868-2350 MACOMB. MI 48044 FAX: (586)868-2351

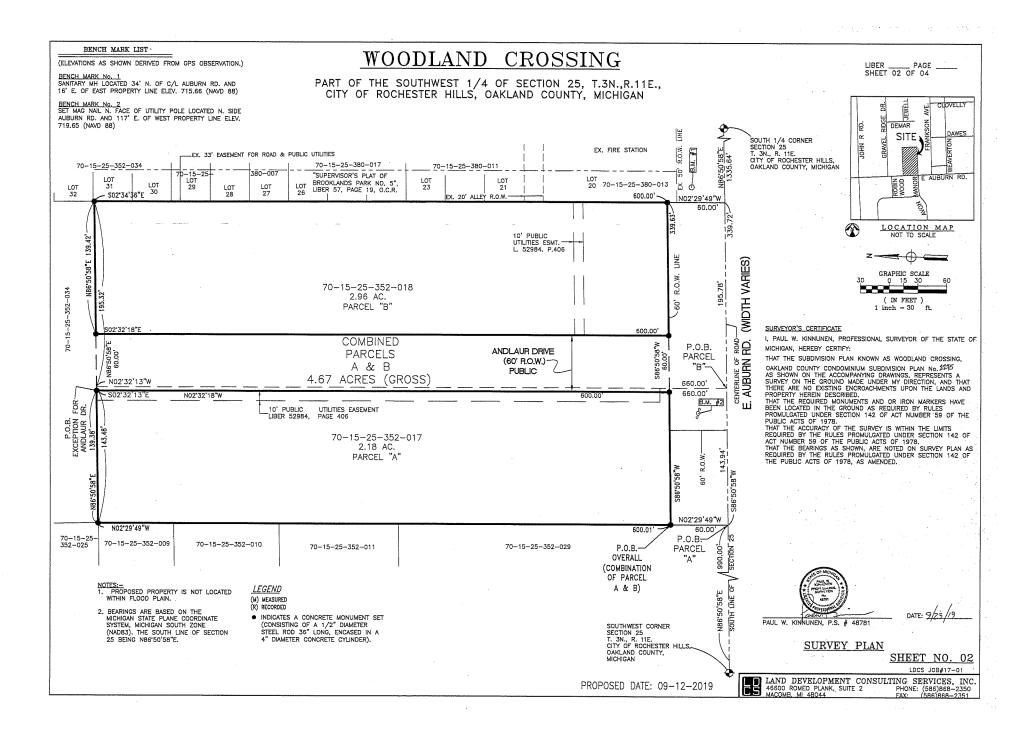

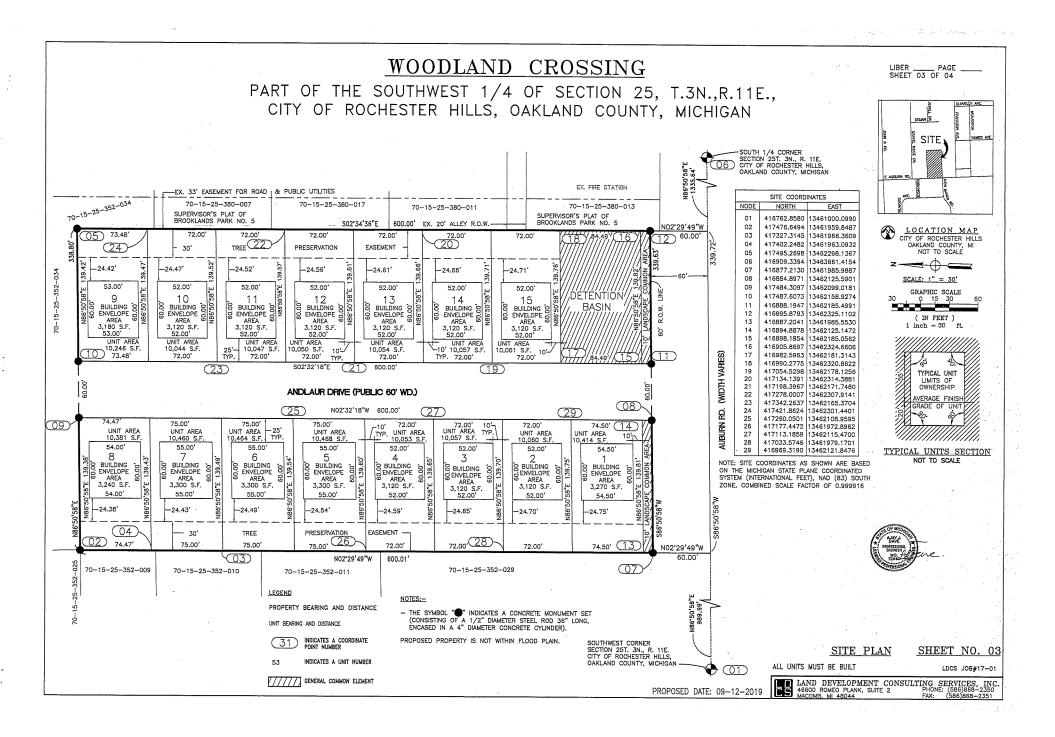

BENCH MARK LIST WOODLAND CROSSING BENCH MARK No. 1 LIBER PAGE SANITARY MH LOCATED 34' N. OF C/L AUBURN RD. AND SHEET 04 OF 04 16' E. OF EAST PROPERTY LINE ELEV. 715.66 (NAVD 88) PART OF THE SOUTHWEST 1/4 OF SECTION 25, T.3N., R.11E., BENCH MARK No. 2 SET MAG NAIL N. FACE OF UTILITY POLE LOCATED N. SIDE AUBURN RD, AND 117' E, OF WEST PROPERTY LINE ELEV. CITY OF ROCHESTER HILLS, OAKLAND COUNTY, MICHIGAN 719.65 (NAVD 88) SITE SOUTH 1/4 CORNER SECTION 25T. 3N., R. 11E. CITY OF ROCHESTER HILLS, OAKLAND COUNTY, MICHIGAN FY STM MH EX. FIRE STATION RIM 715.50. -EX. 12" STORM (IRELAND OAKLA COUNTY DRAIN) EX. STM. C.B. RIM 714.50 12" N 711.00 12" S 710.40 12" E 710.23 ĽAND -EX. 33' EASEMENT FOR ROAD , & PUBLIC UTILITIES 70-15-25-380-017 EX. 12" STORM 70-15-25-380-007 70-15-25-380-011 AVON SUPERVISOR'S PLAT OF BROOKLANDS PARK NO. 5 70-15-25-352-034 70-15-25-380-013 MANOR S02*34'36"E RD. EX. 20' ALLEY R.O.W 600.00 102 29'49"W CITY OF ROCHESTER HILLS, OAKLAND COUNTY, MI 1 60.00 - A" STORW ¥. NOT TO SCALE .63. 20' PRIVATE 20' PRIVATE 10' PUBLIC EASEMENT FOR STORM SEWER EASEMENT FOR UTILITIES ESMT. 339 7. 339 L. 52984, P.406 STORM SEWER. LEGEND SCALE: 1" = 30' AND SURFACE DRAINAGE AND SURFACE DRAINAGE OO INDICATES A UNIT NUMBER GRAPHIC SCALE DETENTION 0 15 30 BASIN GV OR TSV 9 10 11 12 15 13 14 (IN FEET) HYDRANT 1 inch = 30 ft. EASEMENT FOR STORM SEWER AND PUBLIC UTILITIES SANITARY MANHOLE -24" STORM ROAD CATCH BASIN 24" STORM 24" STORM 24" STORM -- PRE-TREATMENT UNIT OUT 0 STORM SEWER CATCH (WIDTH VARIES) 滋 15" STORM -BASIN OR MANHOLE 8" SAN. WATERMAIN **.**0 ANDLAUR DRIVE 12" STORM 12" STORM-SANITARY SEWER (PUBLIC 60' WD.) 12" STORM-∠ 8" W.M. 12" STORM ___ STORM SEWER 8" WATER MAIN Ğ. 30'x30' EASEMENT -- 10' PUBLIC UTILITIES EASEMENT PAGE 406 -1' EASEMENT FOR WATER MAIN FOR TEMPORARY LIBER 52984, 8 B.M. #2 10'-20' PRIVATE 5 3 2 EASEMENT FOR STORM SEWER 20' PRIVATE AND SURFACE EASEMENT FOR 286,20,28 AND SURFACE 12" STORM N02 29 49 W 60.00 N02°29'49"W 600.01 70-15-25-352-009 70-15-25-352-010 70-15-25-352-011 70-15-25-352-029 NOTES:-- THE SYMBOL " INDICATES A CONCRETE MONUMENT SET UTILITY SOURCE: (CONSISTING OF A 1/2" DIAMETER STEEL ROD 36" LONG, ENCASED IN A 4" DIAMETER CONCRETE CYLINDER). STORM SEWER ENGINEERING PLANS PREPARED BY LAND DEVELOPMENT CONSULTING SERVICES, INC. WATER MAIN PROPOSED PROPERTY IS NOT WITHIN FLOOD PLAIN. CONSUMERS ENERGY UTILITY PLAN ELECTRICAL DTE ENERGY COMCAST/WOW SOUTHWEST CORNER CABLE SECTION 25T. 3N., R. 11E. CITY OF ROCHESTER HILLS. SHEET NO. 04 TELEPHONE ALL UNITS MUST BE BUILT OAKLAND COUNTY, MICHIGAN UTILITY NOTES: ALL UTILITIES SHOWN MUST BE BUILT LDCS JOB#17-01 LAND DEVELOPMENT CONSULTING SERVICES, INC. 46600 ROMEO PLANK, SUITE 2 PHONE: (586)868-2350 FAX: (586)868-2351 GAS LINES, OTHER PUBLIC UTILITIES, UTILITY LEADS & METERS WILL BE SHOWN ON AS BUILT PLANS PROPOSED DATE: 09-12-2019