


GREAT OAKS COUNTRY CLUB SARGENT CREEK STREAM RESTORATION AND SOIL EROSION AND SEDIMENTATION CONTROL OAKLAND COUNTY, MICHIGAN

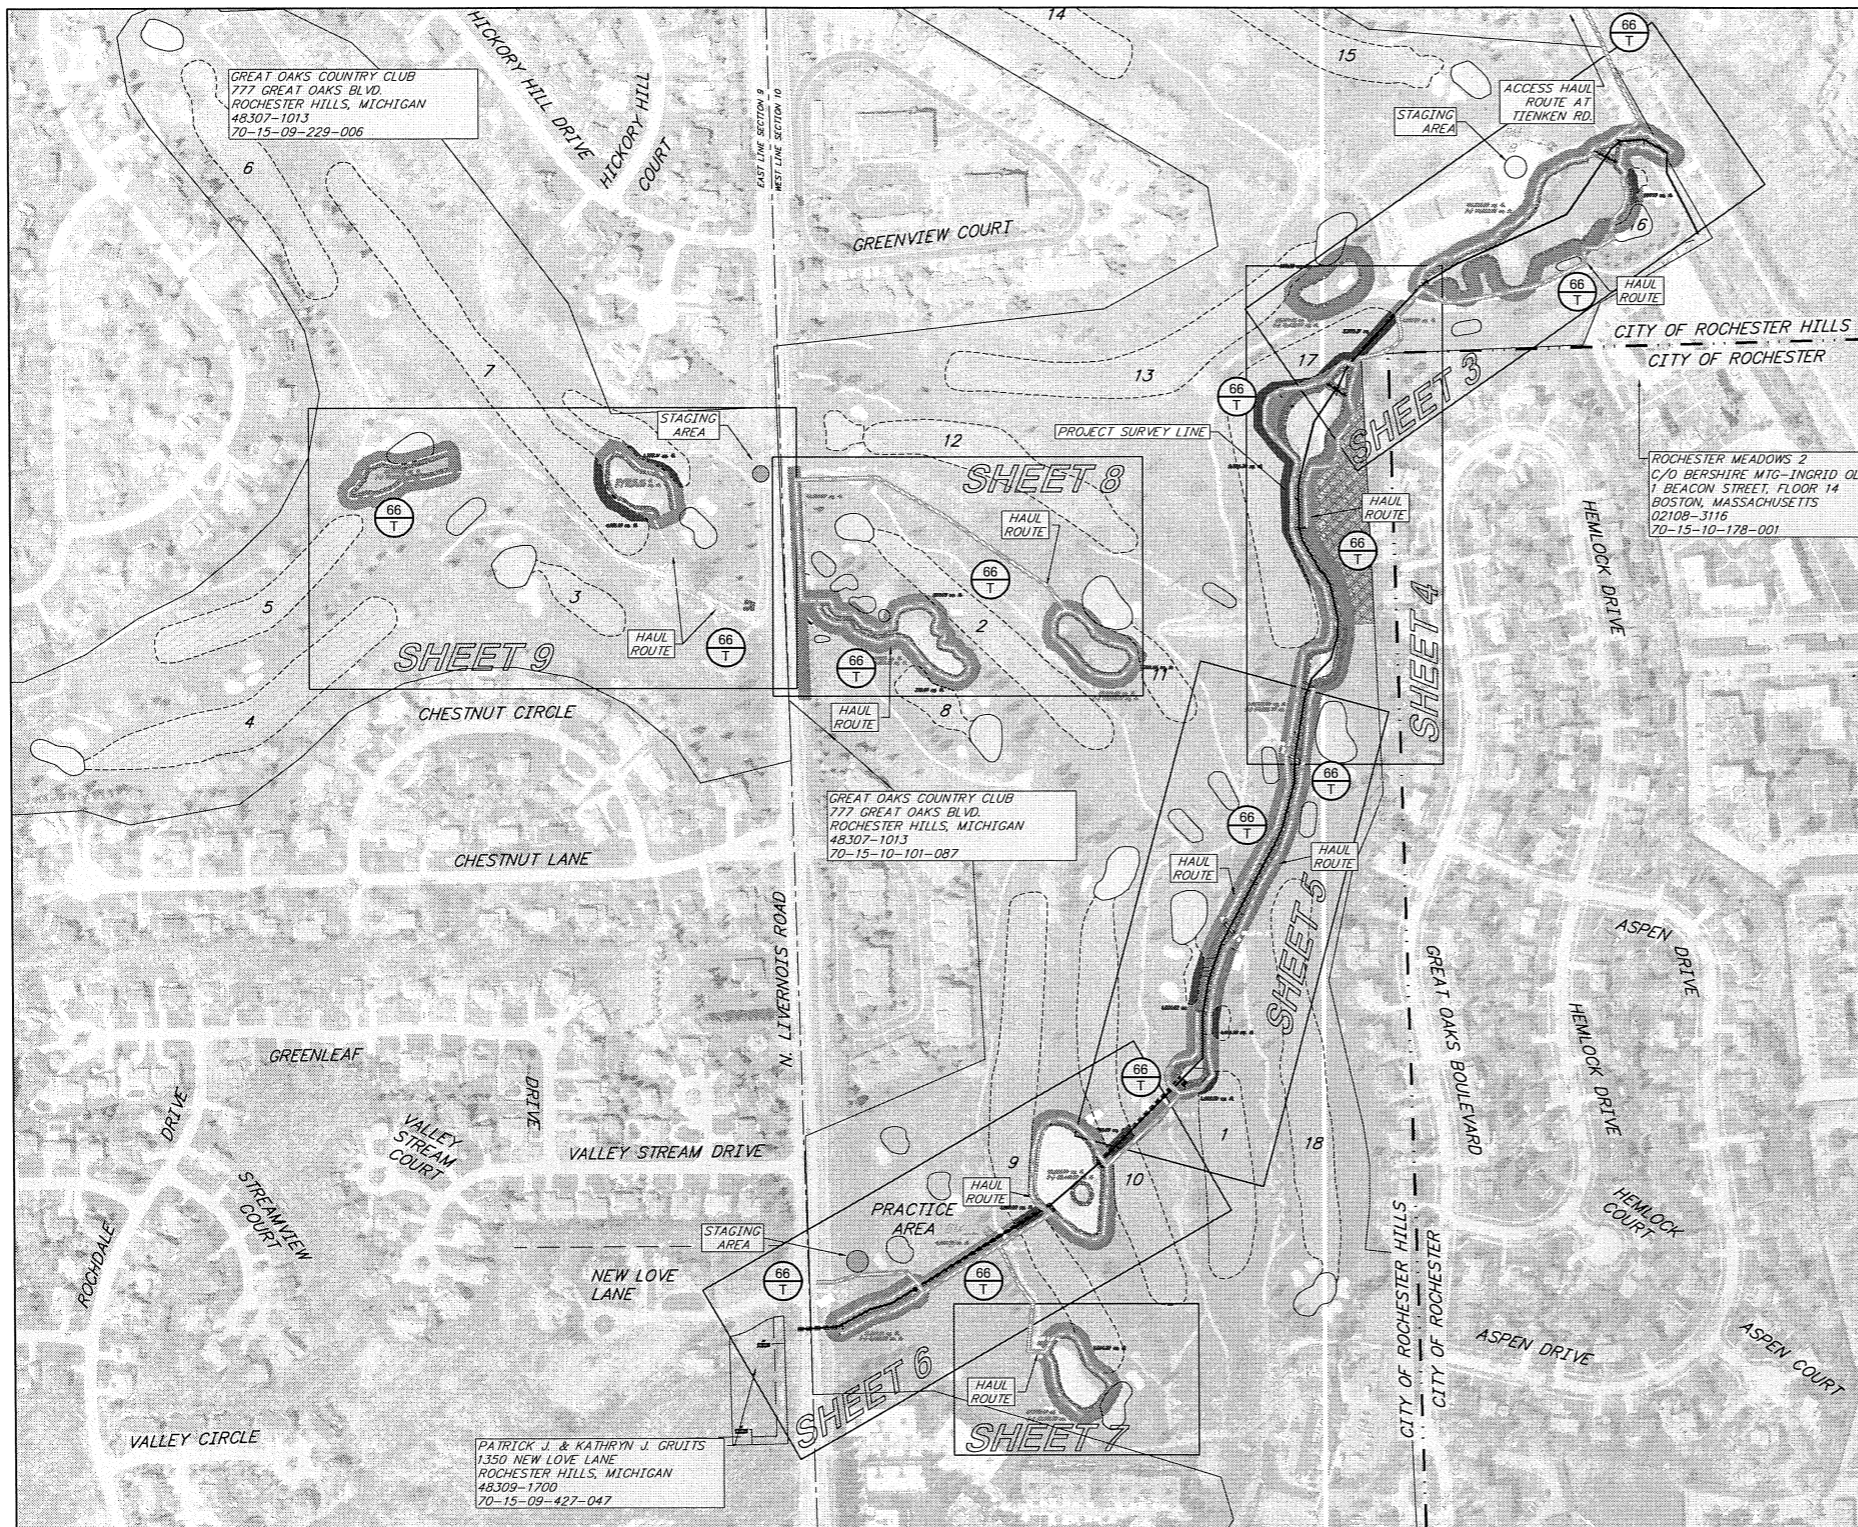

LOCATION MAP
SCALE: 1" = 200'

SECTIONS 9 & 10, AVON TOWNSHIP, T.3N.-R.11E.
OAKLAND COUNTY, MICHIGAN

PLAN INDEX

FILE NO.	DESCRIPTION	NO.
JDR-1254-01	COVER SHEET	1
JDR-1254-02	NOTES, LEGENDS & CONTACTS	2
JDR-1254-03	PLAN AND PROFILE STA. 00+00 - STA. 10+00	3
JDR-1254-04	PLAN AND PROFILE STA. 10+00 - STA. 20+00	4
JDR-1254-05	PLAN AND PROFILE STA. 20+00 - STA. 30+00	5
JDR-1254-06	PLAN AND PROFILE STA. 30+00 - STA. 39+44	6
JDR-1254-07	SHORELINE PROTECTION NEAR HOLE #9	7
JDR-1254-08	PROPOSED WORK NEAR HOLES #2, 8 & 11	8
JDR-1254-09	PROPOSED WORK NEAR HOLES #5 & 7	9
JDR-1254-10	CROSS SECTION DETAILS STATION 3+40 TO 8+40	10
JDR-1254-11	CROSS SECTION DETAILS STATION 12+00 TO 31+30	11
JDR-1254-12	WATER LEVEL CONTROL STRUCTURE A	12
JDR-1254-13	WATER LEVEL CONTROL STRUCTURE B	13
JDR-1254-14	FOUNDATION PLAN AND PLAN VIEW WATER LEVEL CONTROL STRUCTURE A & B	14
JDR-1254-15	STRUCTURE DETAILS	15
JDR-1254-16	WATER LEVEL CONTROL STRUCTURE C & D DETAILS	16
JDR-1254-17	WATER LEVEL CONTROL STRUCTURE C DETAILS	17
JDR-1254-18	OAKLAND COUNTY SOIL EROSION & SEDIMENTATION CONTROL DETAILS	18



AVON TOWNSHIP	AVON TOWNSHIP	AVON TOWNSHIP	AVON TOWNSHIP	AVON TOWNSHIP
AVON TOWNSHIP	AVON TOWNSHIP	AVON TOWNSHIP	AVON TOWNSHIP	AVON TOWNSHIP
6	5	4	3	2	1
7	8	9	10	11	12
13	14	15	16	17	18
19	20	21	22	23	24
25	26	27	28	29	30
31	32	33	34	35	36

BID SET	8/18/04
CITY OF ROCHESTER HILLS PERMIT	7/8/04
GREAT OAKS BOARD MEETING	7/7/04
MDEO PERMIT APPLICATION	4/19/04

BY MARK REVISIONS DATE

GREAT OAKS COUNTRY CLUB
SARGENT CREEK STREAM RESTORATION
OAKLAND CO., MICHIGAN

COVER SHEET



OFFICE LOCATIONS SAGINAW, MI ST. JOHNS, MI CARO, MI DETROIT, MI MARQUETTE, MI	Spicer group	ST. JOHNS OFFICE 1400 Zeeb Drive St. Johns, MI 48879 Tel. 989-224-2355 Fax. 989-224-2357 www.SpicerGroup.com
--	---------------------	---

DE. BY: TAM DR. BY: TAM	CH. BY: MLB APP. BY: SPM	PROJECT NO. 108060.04
STDS.	SHEET 1 OF 18	
DATE AUGUST, 2004 SCALE 1" = 200'	FILE NO. JDR-1254-01	