

412 S WASHINGTON ST, SUITE 100  
ROYAL OAK, MICHIGAN 48067  
PHONE: (248) 336-2501  
FAX: (248) 336-2107  
EMAIL: INFO@JWDSTUDIO.COM  
WEBSITE: WWW.JWDSTUDIO.COM

**CONSULTANTS**


**CIVIL ENGINEER:**  
LIVINGSTON ENGINEERING  
3000 OLIVUS ST.  
BRIGHTON, MICHIGAN 48116  
(810) 225-7100

**LANDSCAPE ARCHITECT:**  
KENNETH WEIKAL  
LANDSCAPE ARCHITECTURE  
33033 RIDGESTONE LANE  
FARMINGTON HILLS, MICHIGAN 48334  
(248) 477-3600

**ELECTRICAL:**  
ETS ENGINEERING, INC.  
418 S. WASHINGTON  
ROYAL OAK, MI 48067  
(248) 744-0360

**MECHANICAL:**  
SELLINGER ASSOCIATES INC.  
15821 FARMINGTON ROAD  
LYONIA, MI 48132  
(248) 482-0045

**STRUCTURAL:**  
DESAI NASR CONSULTING  
ENGINEERS  
6765 DASH RD  
WEST BLOOMFIELD, MI 48322  
(248) 922-2010

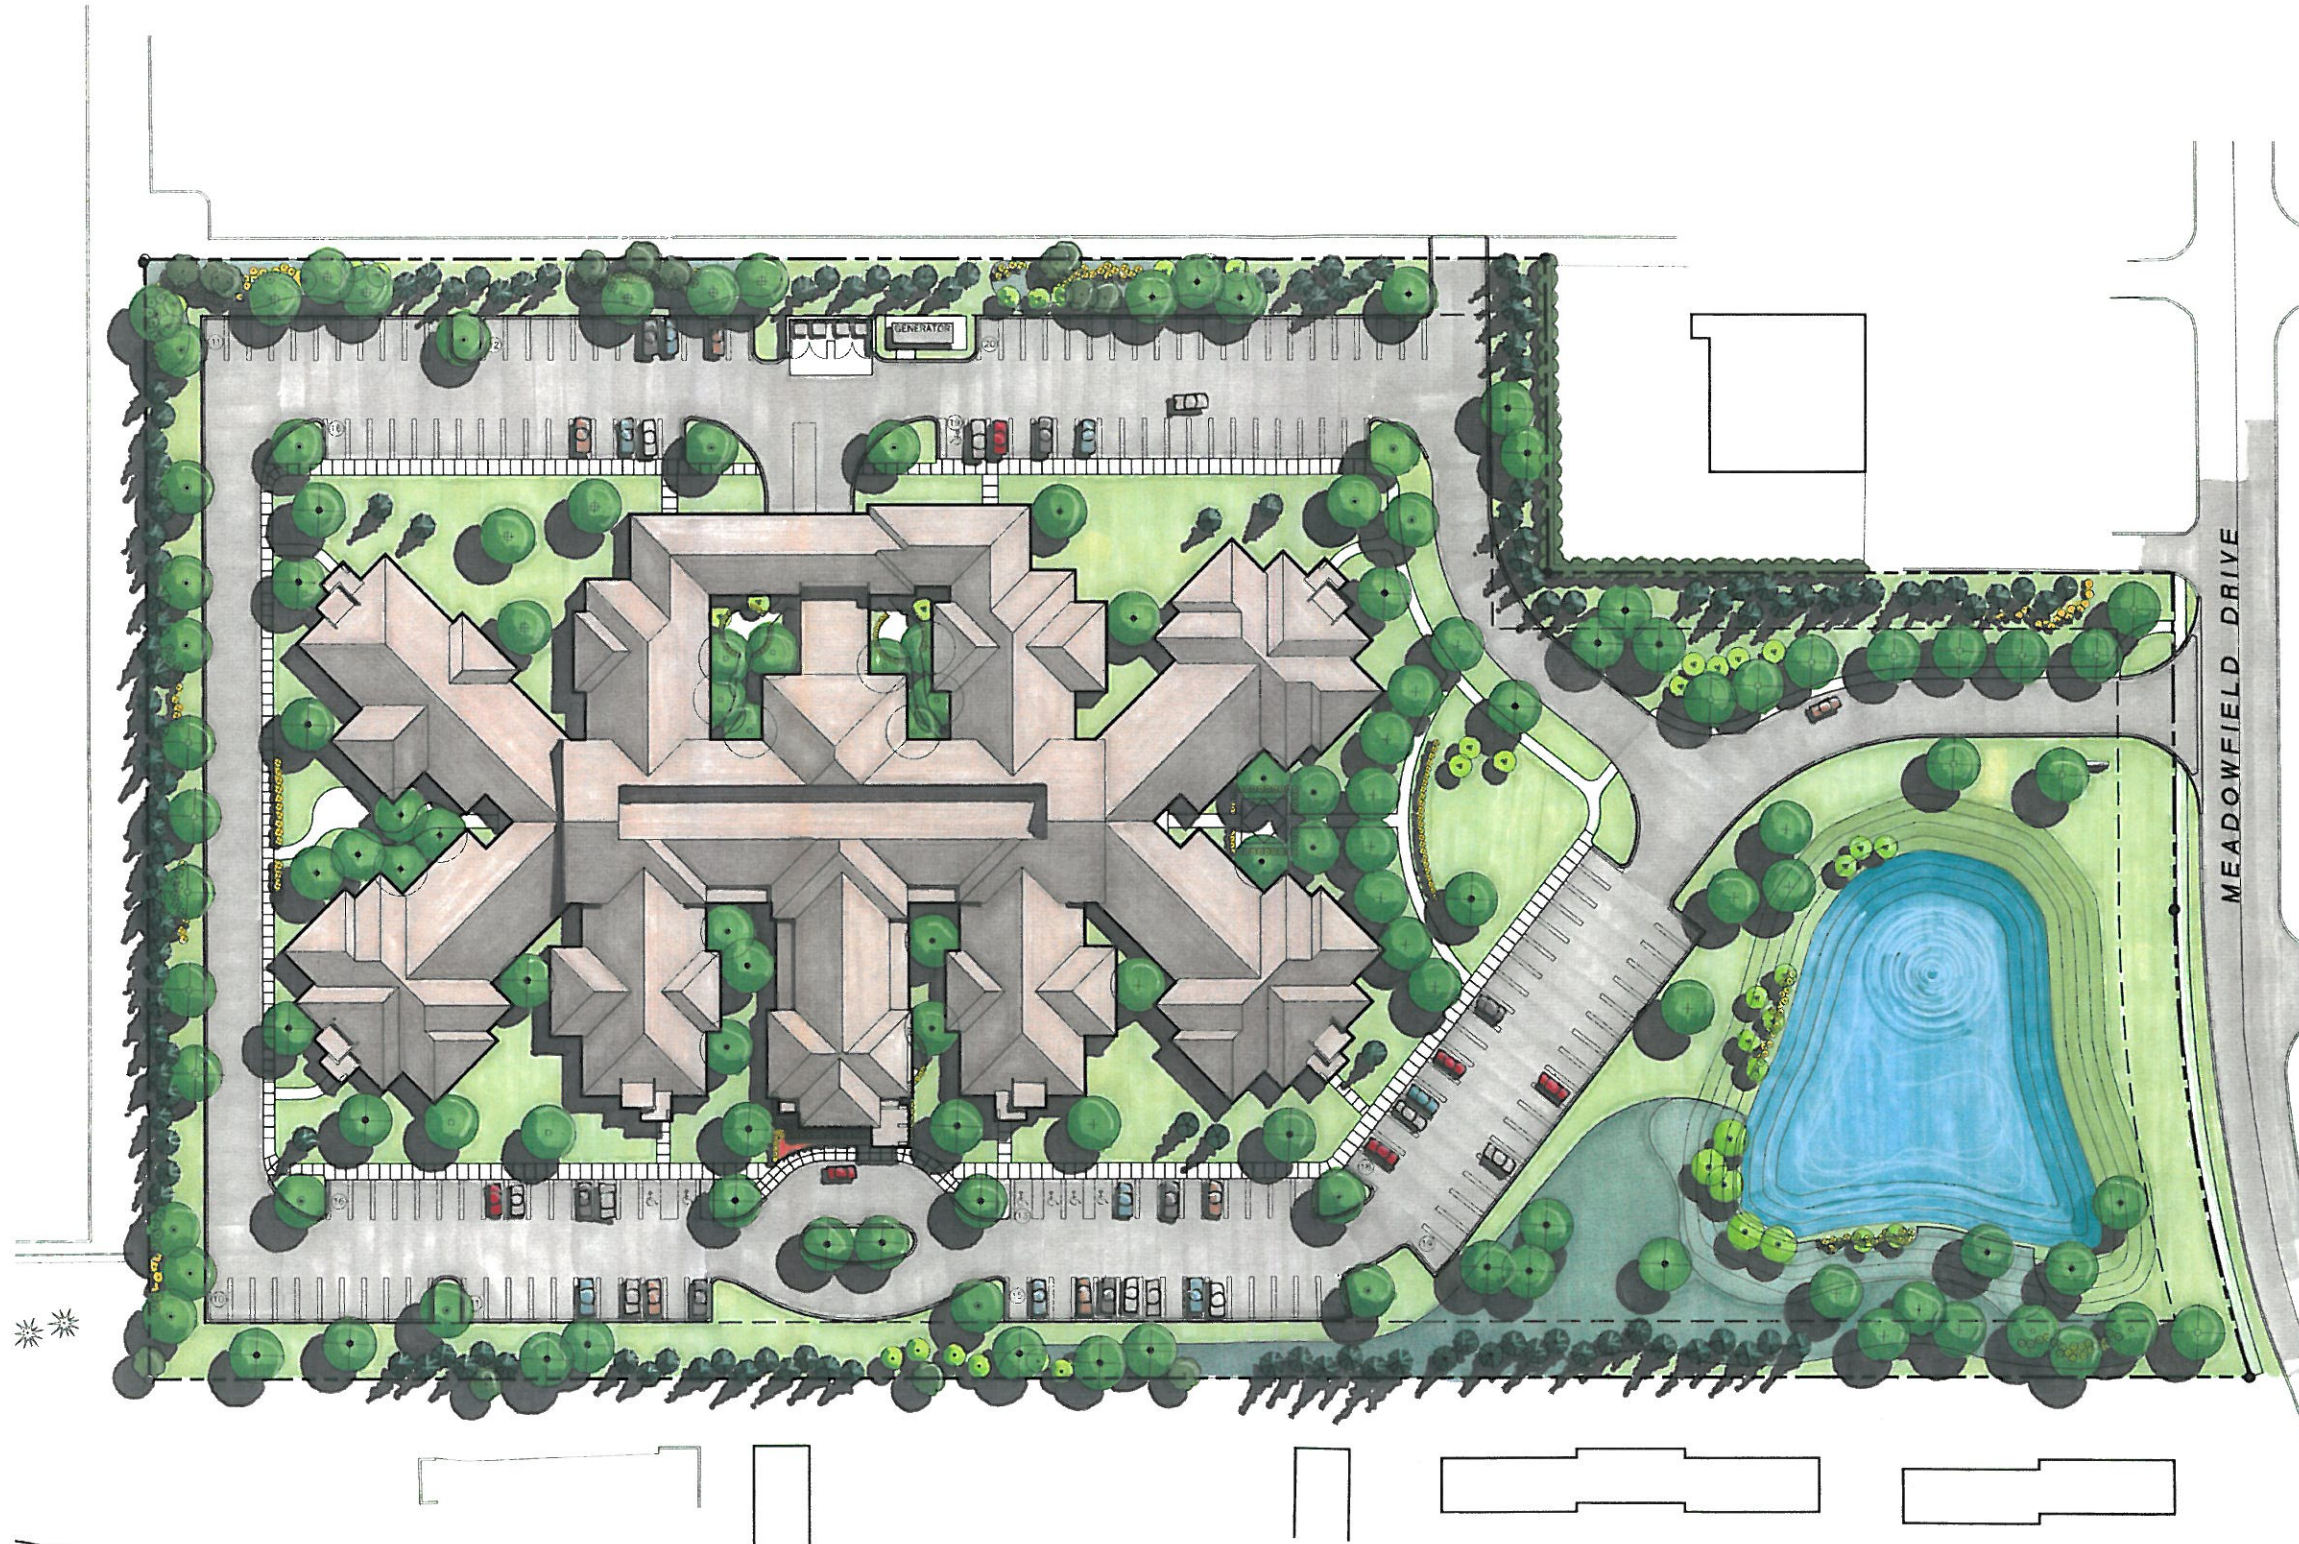

**ARCHITECTURAL SITE PLAN**



**KEY PLAN**

**CLIENT**

**ROCHESTER HILLS  
REAL ESTATE LLC**  
64500 VAN DYKE  
WASHINGTON, MI 48095  
PHONE (586) 752 5008  
FAX (586) 752 7609

**PROJECT**

**PROPOSED AVON WELLNESS  
CENTER**

**SHEET CONTENTS**

**OVERALL SITE PLAN**

DATE	DESCRIPTION	DRAWN BY
02/06/2012	PRELIMINARY SITE PLAN REVIEW	MB, RK, JS

**"NOT TO BE USED AS  
CONSTRUCTION DRAWINGS"**

DATE	DESCRIPTION	DRAWN BY
02/06/2012	PRELIMINARY SITE PLAN REVIEW	MB, RK, JS

THIS DRAWING IS UNLESS OTHERWISE NOTED IN A SUPPLEMENTAL SHEET OR OTHERWISE THE PROPERTY OF JWD DESIGN AND SHALL REMAIN THE SOLE PROPERTY OF JWD DESIGN. NO PART OF THIS DRAWING IS TO BE REPRODUCED OR TRANSMITTED IN ANY FORM OR BY ANY MEANS, ELECTRONIC OR MECHANICAL, INCLUDING PHOTOCOPYING, RECORDING, OR BY ANY INFORMATION STORAGE AND RETRIEVAL SYSTEM, WITHOUT THE WRITTEN PERMISSION OF JWD DESIGN.

© 2012 JWD DESIGN. ALL RIGHTS RESERVED. THE DRAWING AND THE SUBJECT MATTER HEREIN ARE THE PROPERTY OF JWD DESIGN AND SHALL REMAIN THE SOLE PROPERTY OF JWD DESIGN.

JWD PROJECT NUMBER: SHEET NUMBER: R

10020

**A-5**



FRONT ENTRY VIEW

# AVON WELLNESS CENTER



412 S. Washington Street Suite 100  
Royal Oak, MI 48067-3824  
Phone: (248) 336-2501  
Fax: (248) 336-2107

Info@jwdstudio.com  
www.jwdstudio.com