

ARCHITECTURAL FLOOR PLAN - EXISTING  
SCALE: 3/16" = 1'-0"

**PROJECT DATA**

BUILDING CODE AUTHORITY:  
CITY OF ROCHESTER HILLS  
1000 ROCHESTER DR.,  
ROCHESTER HILLS, MI 48309  
BUILDING DEPARTMENT  
(248) 656-4615

TENANT:  
CRUISE TRANSMISSION

USE GROUP:  
BUSINESS


PROJECT AREA:  
TOTAL USABLE SQUARE FOOTAGE = 4,750 SF  
OCCUPANT LOAD:  
TOTAL OCCUPANT LOAD = 47 OCCUPANTS

EGRESS WIDTH:  
REQUIRED (2" PER OCCUPANT) = 9.6"  
PROVIDED = 36" x 2 DOORS = 72"

PLUMBING FIXTURE COUNTS:  
SEE TABLE BELOW.

**PLUMBING FIXTURE COUNT**

PLUMBING FIXTURE COUNT 2012 MICHIGAN PLUMBING CODE								
NO.	CLASSIFICATION	OCCUPANCY	WATER CLOSETS		LAVATORIES		DRINKING FOUNTAIN	OTHER
			MALE	FEMALE	MALE	FEMALE		
2	BUSINESS	B	1 PER 25 FOR THE FIRST 50 AND 1 PER 50 FOR THE REMAINDER EXCEEDING 50		1 PER 40 FOR THE FIRST 80 AND 1 PER 80 FOR THE REMAINDER EXCEEDING 80		1 PER 100	1 SERVICE SINK
FIXTURES REQUIRED			1	1	1	1	1	1
FIXTURES PROVIDED			1	1	1	1	1	1

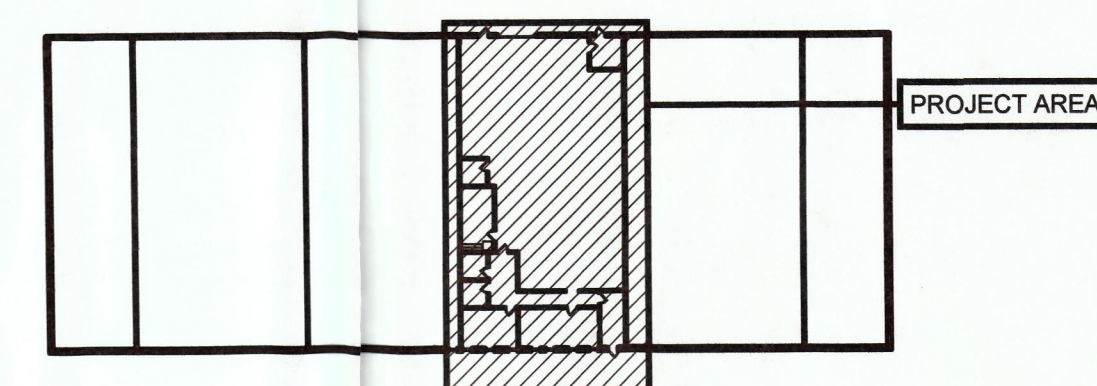

LOCATOR PLAN  
SCALE: N.T.S.

**SVA**  
STUCKY VITALE ARCHITECTS  
27172 WOODWARD AVENUE  
ROYAL OAK, MI 48067-0925  
P. 248.546.6700  
F. 248.546.8454  
WWW.STUCKYVITALE.COM

**Project :**  
CRUISE TRANSMISSION  
1040 HAMLIN ROAD  
ROCHESTER HILLS, MI  
48309

**Issued for :**  
REVIEW 11.15.16



**Drawn by :**  
RFG  
**Checked by :**  
PAK

**Sheet Title :**  
ARCHITECTURAL  
FLOOR PLAN -  
EXISTING

**Project No. :**  
2016.134

**Sheet No. :**  
**A1.1**

DO NOT SCALE DRAWINGS  
©2016 StuckyVitale Architects