



**5 NORTH ELEVATION**  
A3.1 SCALE: 1/16" = 1'-0"



**6 EMERGENCY VEHICLE RENDERING**  
A3.1 SCALE: N.T.S.




**3 EAST ELEVATION**  
A3.1 SCALE: 1/16" = 1'-0"




**4 WEST ELEVATION**  
A3.1 SCALE: 1/16" = 1'-0"



**2 SOUTH ELEVATION**  
A3.1 SCALE: 1/16" = 1'-0"

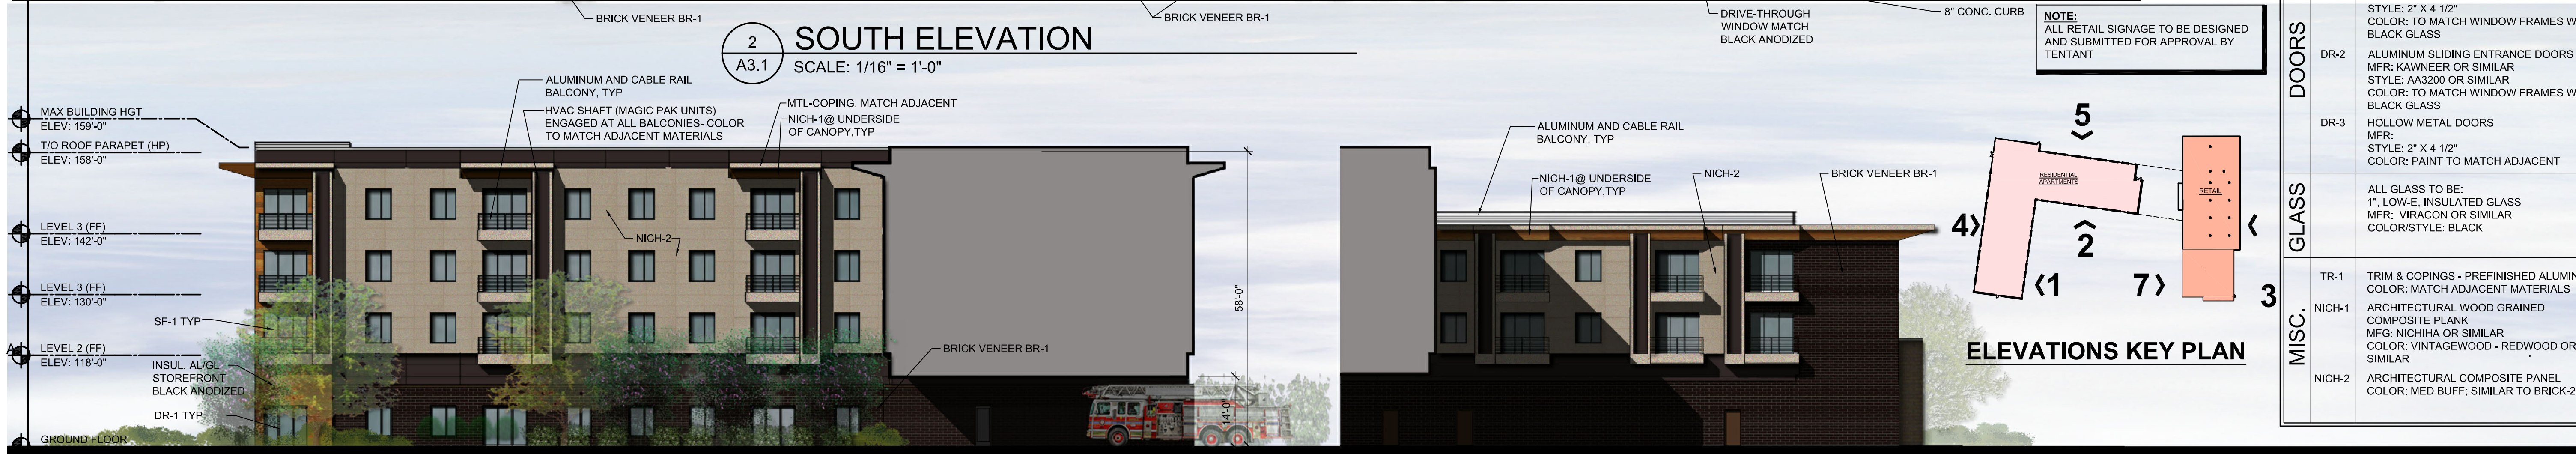


**1 EAST ELEVATION (ROCHESTER RD)**  
A3.1 SCALE: 1/16" = 1'-0"

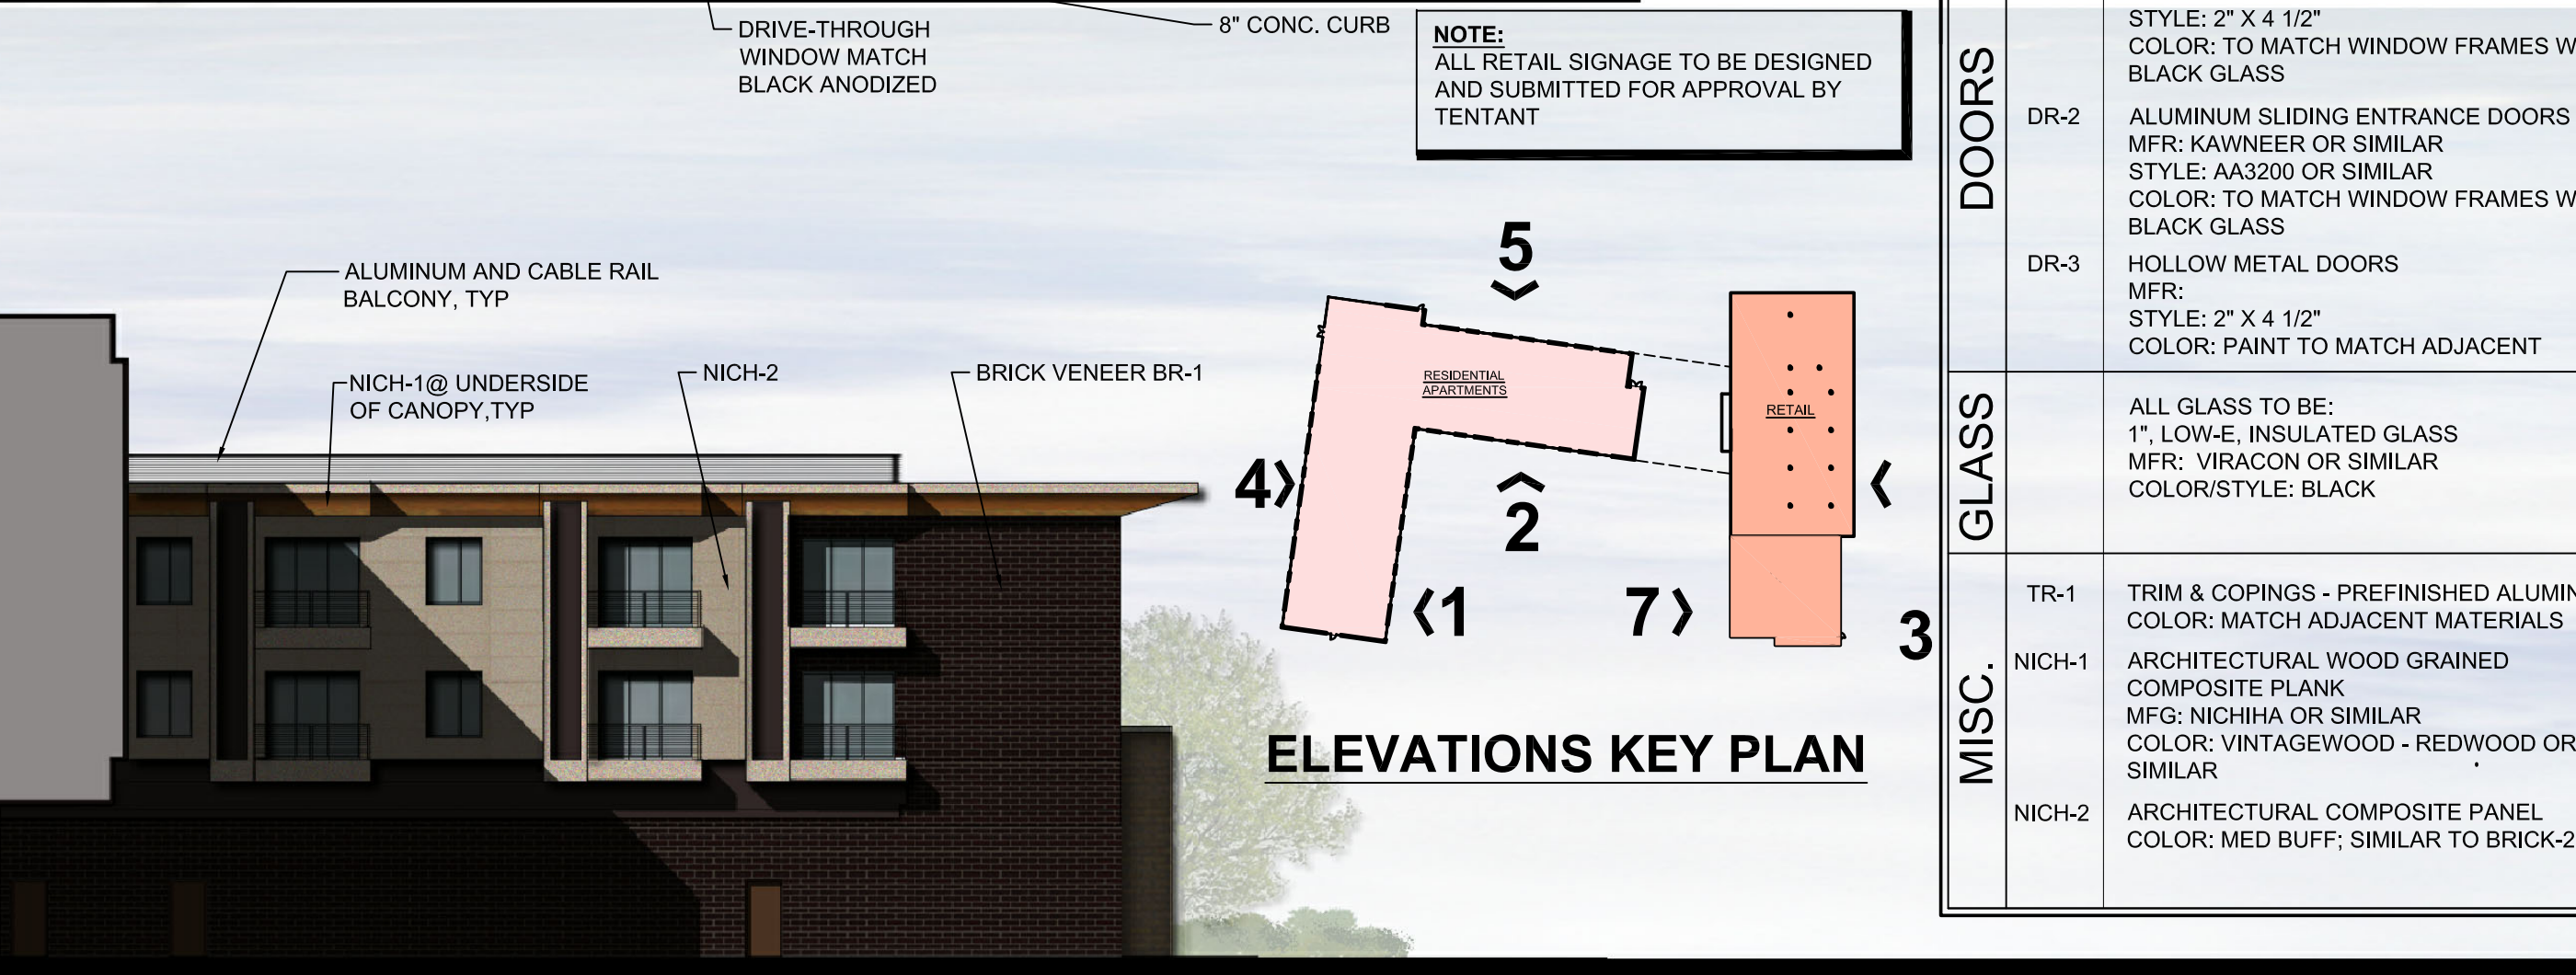

**7 WEST ELEVATION ( PARTIAL COURTYARD ELEVATION )**  
A3.1 SCALE: 1/16" = 1'-0"

EXTERIOR FINISH SCHEDULE	
MASONRY	BR-1 BRICK MFG: BELDEN BRICK OR SIMILAR COLOR: NO. 8601 - SMOOTH OR SIMILAR SIZE: MODULAR
	BR-2 BRICK MFG: BELDEN BRICK OR SIMILAR COLOR: NED. BUFF - SMOOTH OR SIMILAR SIZE: MODULAR
	ST-1 CAST LIMESTONE PANEL VENEER SIZE: (D) 3 5/8" X (H) 15 5/8" X (L) 23 5/8" COLOR: STANDARD BUFF OR SIMILAR
WIND.	STOREFRONT MFR: KAWNEER OR SIMILAR SIZE: 2' X 4 - 1/2" COLOR: BLACK ANODIZED ALUMINUM
	DR-1 ALUMINUM ENTRANCE DOOR SYSTEM MFR: KAWNEER OR SIMILAR STYLE: 2" X 4 1/2" COLOR: TO MATCH WINDOW FRAMES W/ BLACK GLASS
DOORS	DR-2 ALUMINUM SLIDING ENTRANCE DOORS MFR: KAWNEER OR SIMILAR STYLE: AA3200 OR SIMILAR COLOR: TO MATCH WINDOW FRAMES W/ BLACK GLASS
	DR-3 HOLLOW METAL DOORS MFR: STYLE: 2" X 4 1/2" COLOR: PAINT TO MATCH ADJACENT
	GLASS
MISC.	TR-1 TRIM & COPINGS - PREFINISHED ALUMINUM COLOR: MATCH ADJACENT MATERIALS
	NICH-1 ARCHITECTURAL WOOD GRAINED COMPOSITE PLANK MFG: NICHHA OR SIMILAR COLOR: VINTAGEWOOD - REDWOOD OR SIMILAR
	NICH-2 ARCHITECTURAL COMPOSITE PANEL COLOR: MED BUFF; SIMILAR TO BRICK-2

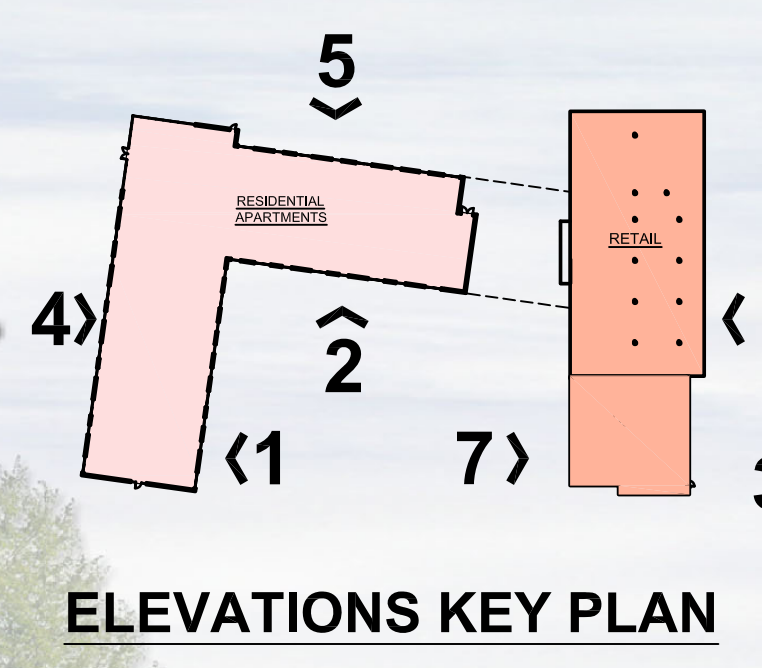

**ELEVATIONS KEY PLAN**

**NOTE:**  
ALL RETAIL SIGNAGE TO BE DESIGNED AND SUBMITTED FOR APPROVAL BY TENTANT

STATEMENT OF INTELLECTUAL PROPERTY:  
THE IDEAS, CONCEPTS, DRAWINGS AND THOUGHTS  
CONTAINED HEREIN ARE THE INTELLECTUAL  
PROPERTY OF STUCKY VITALE ARCHITECTS. THIS SET  
OF DRAWINGS, IN WHOLE OR IN PART, MAY NOT BE  
REPRODUCED, WITHOUT THE WRITTEN CONSENT OF  
STUCKY VITALE ARCHITECTS. THIS INFORMATION IS  
PROTECTED UNDER U.S. COPYRIGHT LAW, ALL  
RIGHTS RESERVED

Consultants:

Project :  
BEBB OAK MEADOWS  
MIXED USE DEVELOPMENT  
2800 S ROCHESTER ROAD  
ROCHESTER HILLS, MI 48307

Issued for :

SPA REVIEW REV.	06.01.21
SPA REVIEW REV.	06.29.21
SPA REVIEW REV.	09.14.21
SPA REVIEW REV.	12.01.21
SPA REVIEW REV.	01.21.22
SPA REVIEW REV.	02.25.22

Drawn by :  
SVA  
Checked by :  
SVA

Sheet Title :  
EXTERIOR  
RENDERINGS

Project No. :  
**2020.137**

**A3.1**

DO NOT SCALE DRAWINGS © 2021 Stucky Vitale Architects