



2/A3.0 south elevation


SCALE: 1/4" = 1'-0"

BUILDING HEIGHT NOTE:
 BUILDING HEIGHT IS DIMENSIONED IN ACCORDANCE WITH THE DEFINITION AS PROVIDED IN THE CITY OF ROCHESTER HILLS ZONING ORDINANCE SECTION 13B-13.101.
ROOF TOP MECHANICAL EQUIPMENT NOTE:
 EXTENT OF MECHANICAL EQUIPMENT ON ROOF IS NOT YET DETERMINED. ANY EQUIPMENT PROPOSED ON THE ROOF SHALL BE SCREENED IN ACCORDANCE TO ORDINANCE REQUIREMENTS.

PROJECT:
**Proposed
 Goddard School**
 820 East Auburn Road
 Rochester Hills, MI 48307

CLIENT:
**SSRP Properties,
 LLC**
 2665 West Hickory
 Grove Road
 Bloomfield, MI 48302

NO.	DESCRIPTION	DATE
5	SITE PLAN APPROVAL SUBMITTAL	10/25/5
4	REVISION-GODDARD REVIEW	10/25/5
3	REVISION	10/14/5
2	DATA / SF PLAN	10/15/5
1	REVIEW	08/26/5

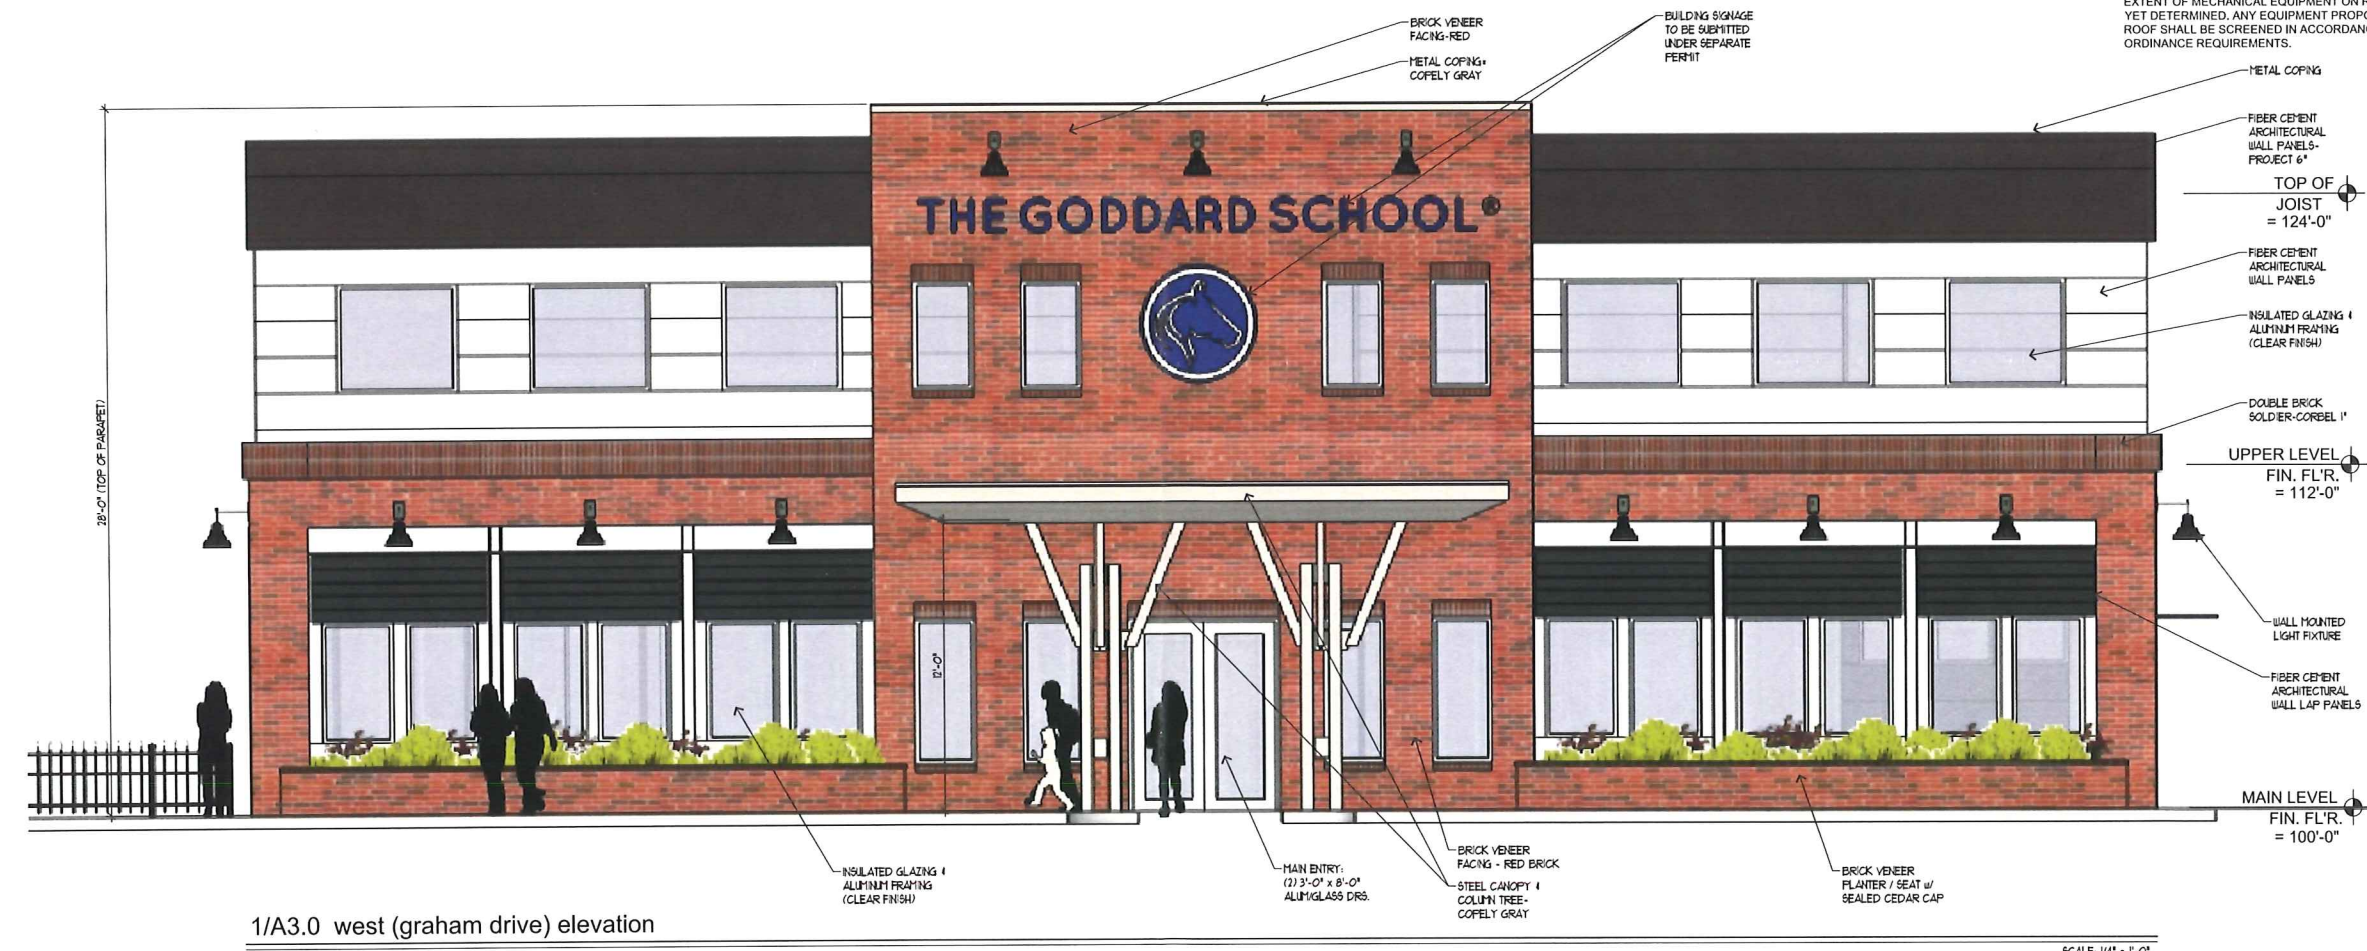

1/A3.0 west (graham drive) elevation

SCALE: 1/4" = 1'-0"

SHEET TITLE:
**EXTERIOR
 ELEVATIONS**

PROJECT NUMBER:
 2015-104

DRAWN BY:
 KMB

CHECKED BY:
 OT

SHEET NUMBER:
A3.0

NO.	DESCRIPTION	DATE
5	SITE PLAN APPROVAL SUBMITTAL	10/25/15
4	REVISION-GODDARD REVIEW	10/25/15
3	REVISION	10/14/15
2	DATA / IF PLAN	10/12/15
1	REVIEW	09/28/15

SHEET TITLE:
EXTERIOR ELEVATIONS

PROJECT NUMBER:
2015-104

DRAWN BY:
KMB

CHECKED BY:
OT

SHEET NUMBER:
A3.1



2/A3.1 north (auburn road) elevation

SCALE: 1/4" = 1'-0"

BUILDING HEIGHT NOTE:
BUILDING HEIGHT IS DIMENSIONED IN ACCORDANCE WITH THE DEFINITION AS PROVIDED IN THE CITY OF ROCHESTER HILLS ZONING ORDINANCE SECTION 138-13.101.

ROOF TOP MECHANICAL EQUIPMENT NOTE:
EXTENT OF MECHANICAL EQUIPMENT ON ROOF IS NOT YET DETERMINED. ANY EQUIPMENT PROPOSED ON THE ROOF SHALL BE SCREENED IN ACCORDANCE TO ORDINANCE REQUIREMENTS.



1/A3.1 east elevation

SCALE: 1/4" = 1'-0"

PROJECT:
**Proposed
 Goddard School**
 820 East Auburn Road
 Rochester Hills, MI 48307

CLIENT:
**SSRP Properties,
 LLC**
 2665 West Hickory
 Grove Road
 Bloomfield, MI 48302

NO.	DESCRIPTION	DATE
5	SITE PLAN APPROVAL REBIRTHAL	10/29/15
4	REVISION-GODDARD REVIEW	10/29/15
3	REVISION	10/16/15
2	DATA / IF PLAN	10/15/15
1	REVIEW	08/26/15


SHEET TITLE:
**PLAY STRUCTURE
 ELEVATIONS &
 FENCE DETAILS**
 PROJECT NUMBER:
 2015-104
 DRAWN BY:
 KMB
 CHECKED BY:
 OT
 SHEET NUMBER:
A3.2



6'-0" HEIGHT VINYL FENCE
 COLOR: WHITE
 CERTAINTED BUFFTECH
 CHESTERFIELD SMOOTH


4/A3.2 east and south property fence detail

FINAL DESIGN DRAWINGS TO BE PROVIDED AT BUILDING PERMIT APPLICATION NO SCALE

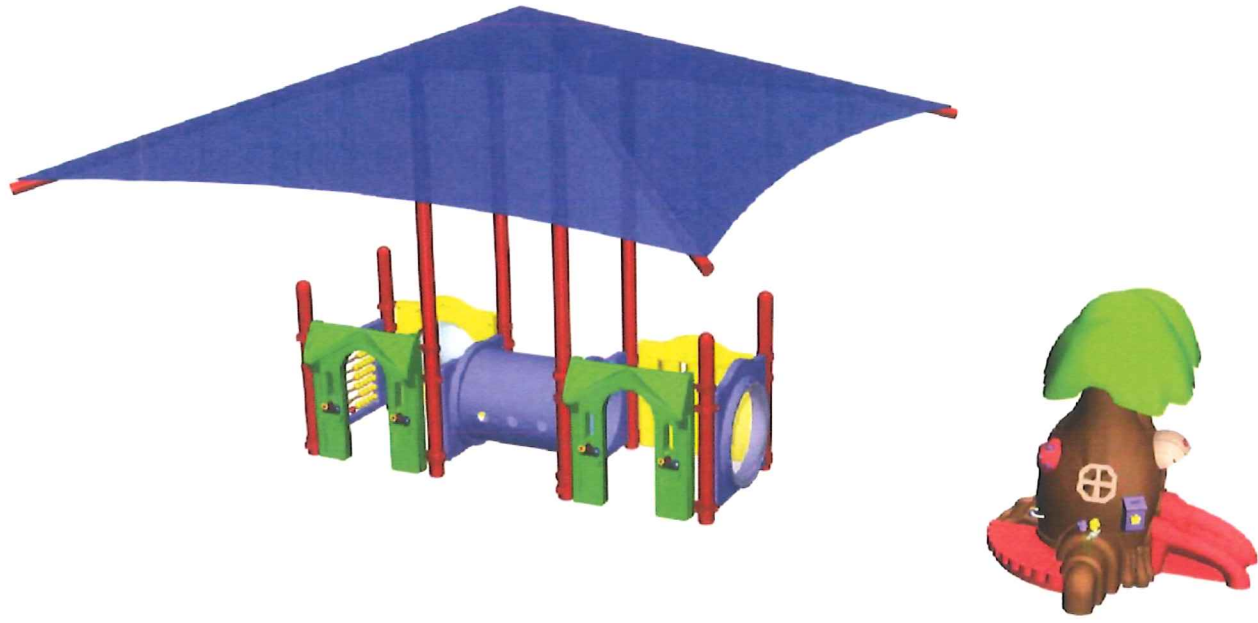

2/A3.1 infant / toddler play structure

SCALE: NONE

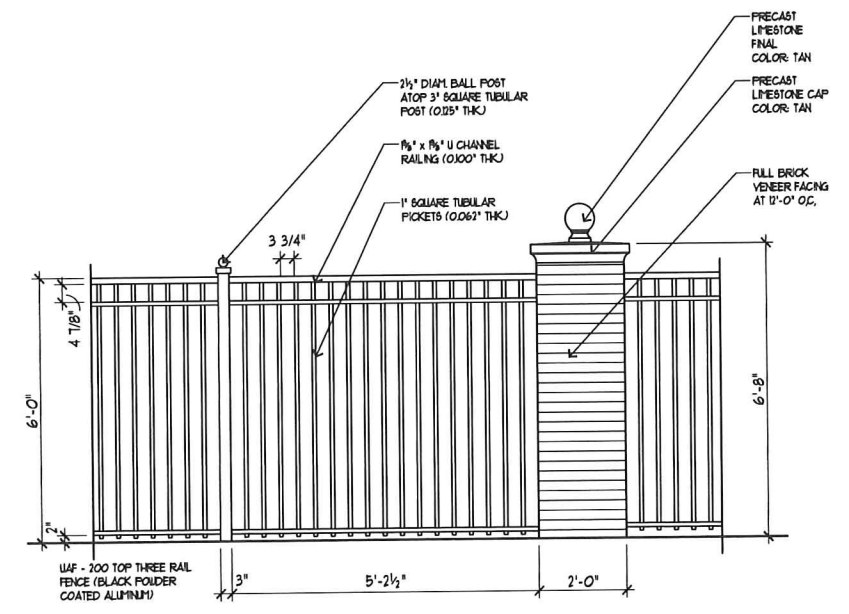

3/A3.2 auburn road pillar and fence detail

FINAL DESIGN DRAWINGS TO BE PROVIDED AT BUILDING PERMIT APPLICATION NO SCALE



1/A3.1 preschool play structure

SCALE: NONE