



FIRST FLOOR PLAN
 0 1 2 4' SCALE: 1/4"=1'-0"
 FIRST FLOOR AREA: 875 Sq. Ft.
 NORTH

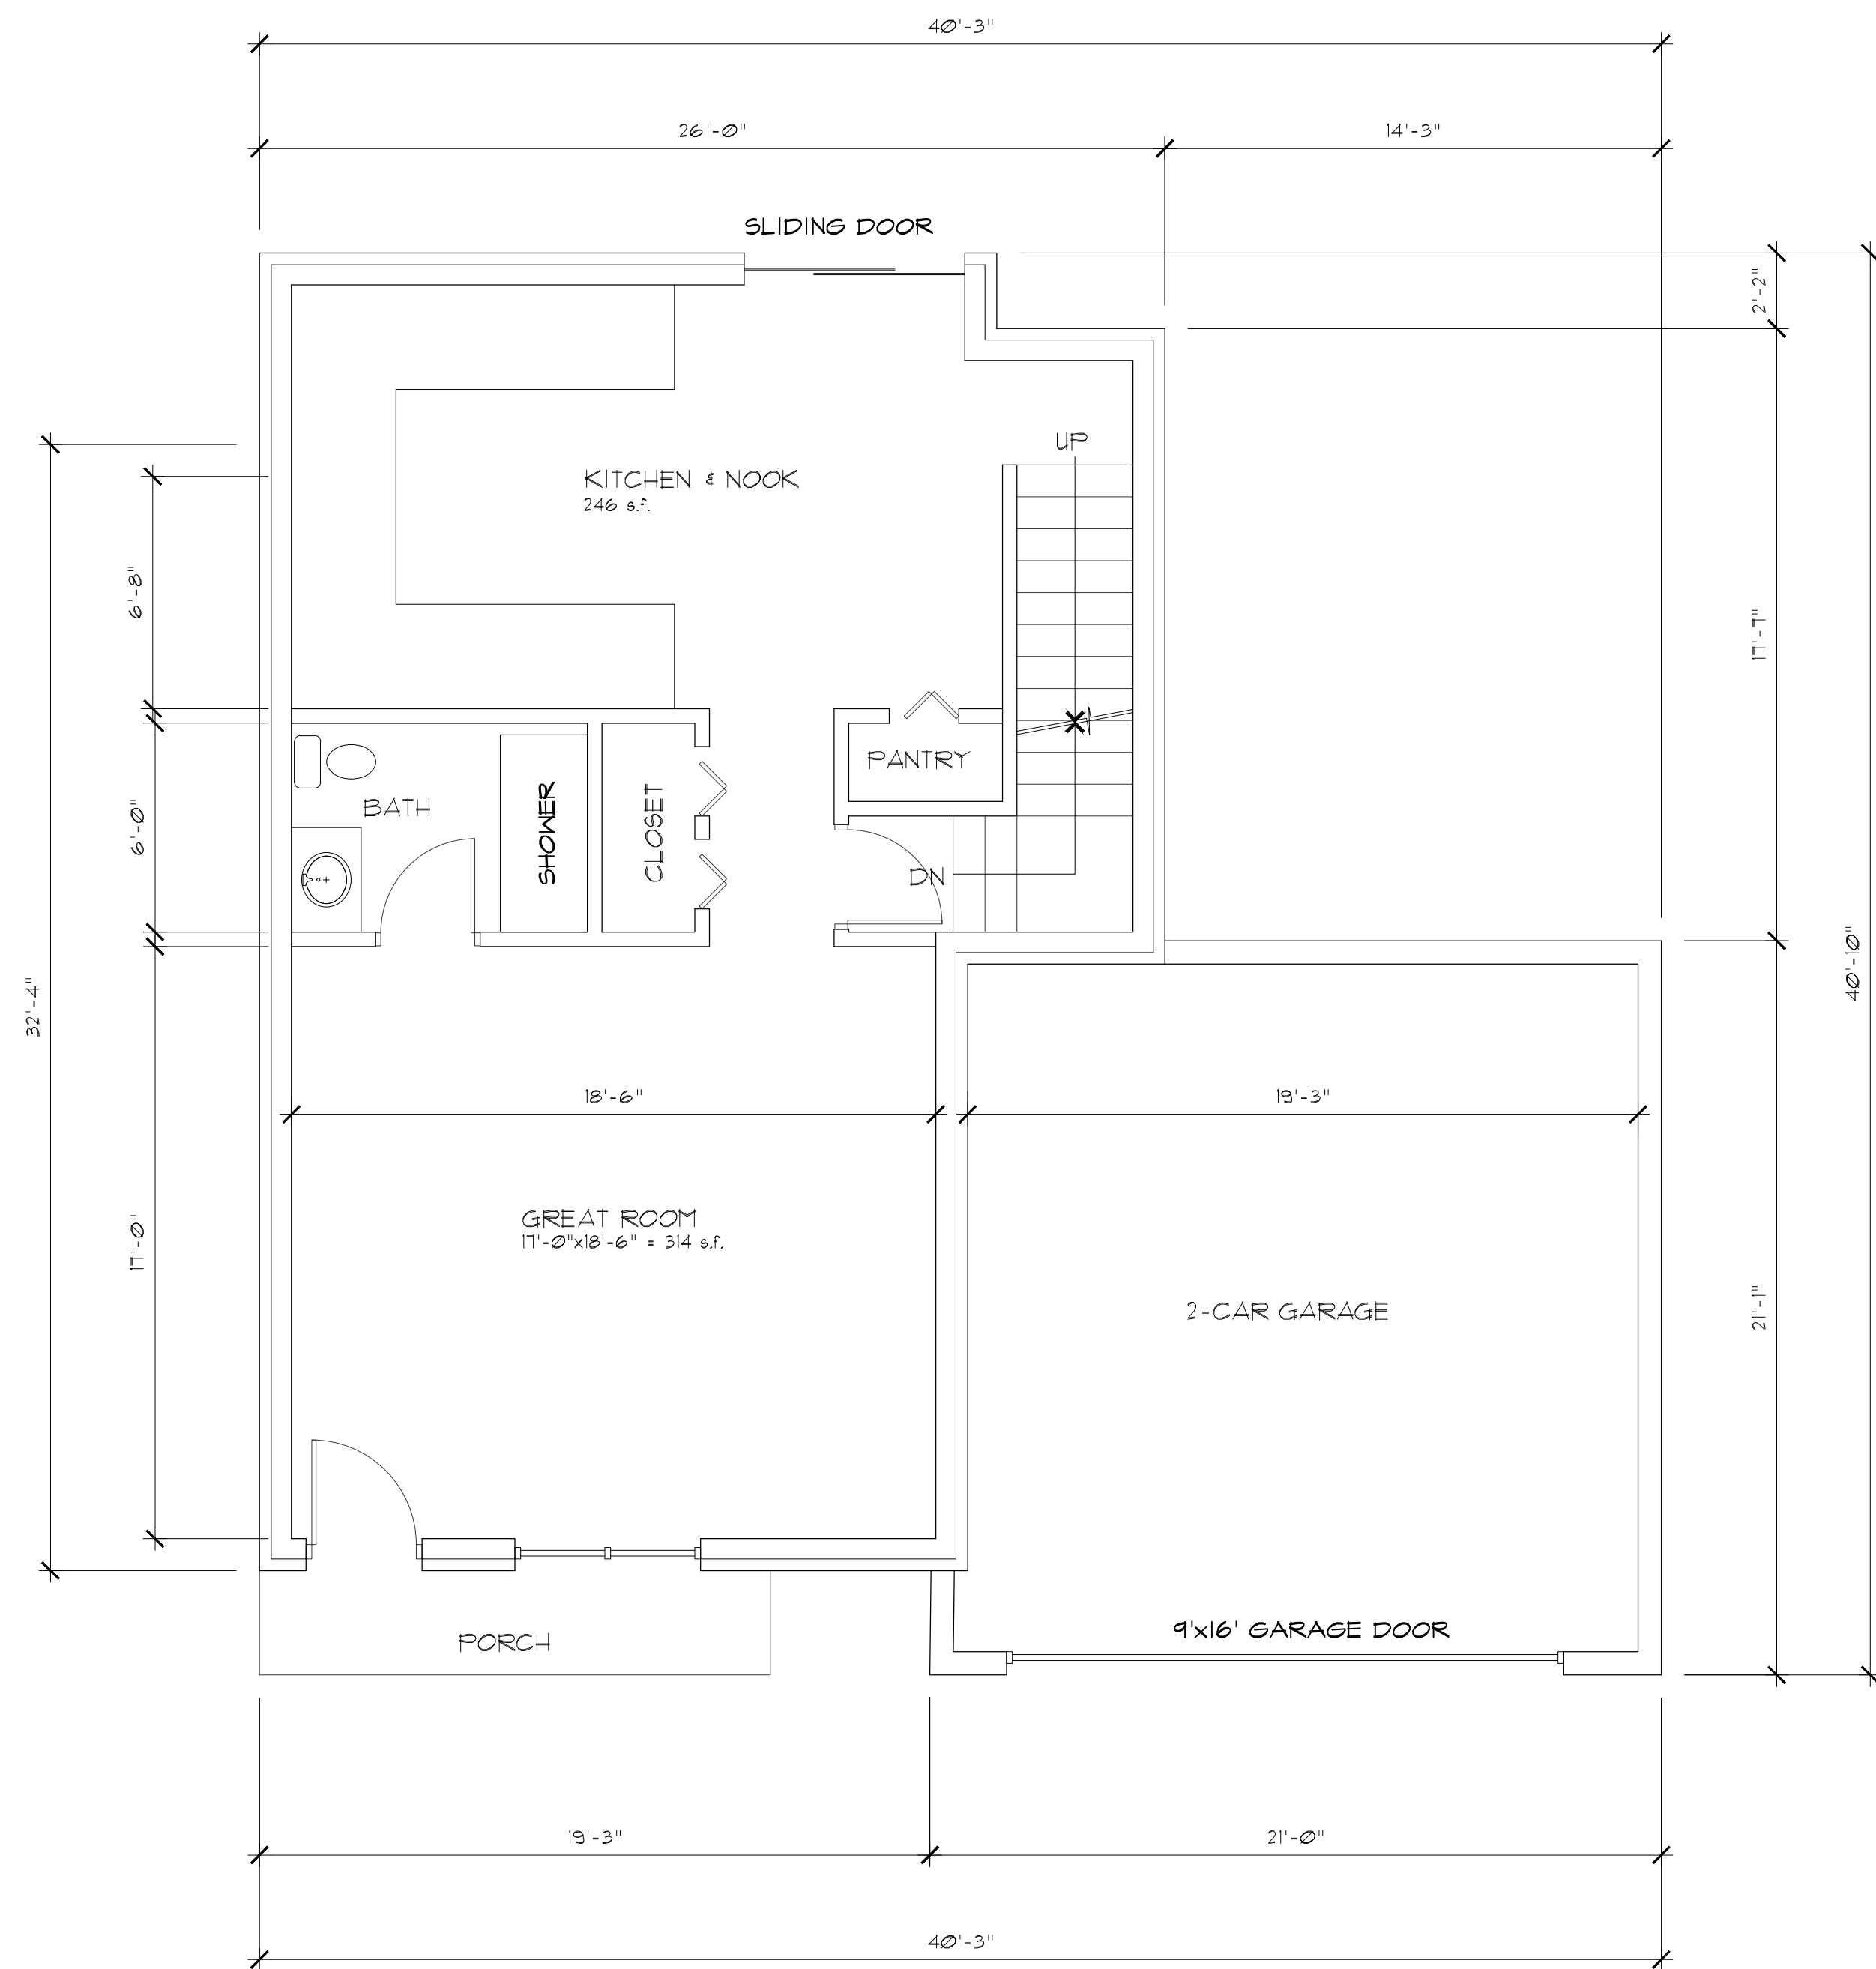

FIRST FLOOR PLAN
 0 1 2 4' SCALE: 1/4"=1'-0"
 FIRST FLOOR AREA: 875 Sq. Ft.
 NORTH

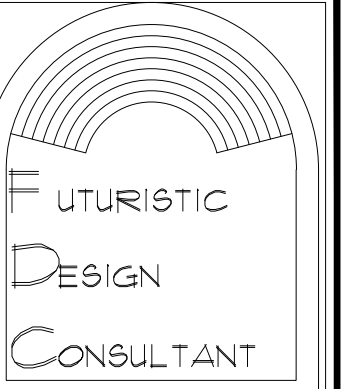

559 E. 12 MILE ROAD, SUITE A
 MADISON HEIGHTS, MI 48071
 PH: (586) 707-0080
 FAX: (248) 398-3832
 E-MAIL: imad@potresdesign.com

DESIGNED BY:
 Imad Potres

REVISIONS:

1-	PERMITS	08/27/19
2-		
3-		
4-		
5-		
6-		
7-		

PROPOSED RESIDENCE
 PARCEL 70-15-35-326-030
 MICHELSON ROAD
 ROCHESTER HILLS, MI 48307

SEAL / SIGNATURE

DATE

DRAWING TITLE:
**FIRST FLOOR PLAN
 SECOND FLOOR PLAN**
 PROJECT NO.: 013-04
 FILE NAME:

DRAWN BY: IMAD
 CHECKED BY: IMAD
 DATE: 08/02/2019

SHEET NO:
A01