830 North Blvd. Oak Park, Illinois 60301

708-445-8400 ariainc.com


ARIA GROUP ARCHITECTS, INC.

GROUP


FIELD VERIFICATION
Contractor shall verify all figured dimensions and conditions at the job site and notify Aria Group Architects, Inc. of any dimensional errors, omissions or discrepancies before beginning or fabricating any work. Do not scale these drawings. COPYRIGHT Aria Group Architects, Inc. shall retain all common law, statutory and other reserved rights. These drawings and related documents shall not be duplicated, disclosed or otherwise without written consent of Aria

12/14/2020 ISSUE FOR PERMIT / BID ISSUE FOR LL REVIEW

NO. DATE REMARKS

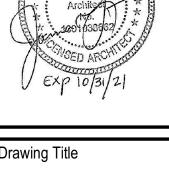


DIMENSIONED FLOOR PLAN

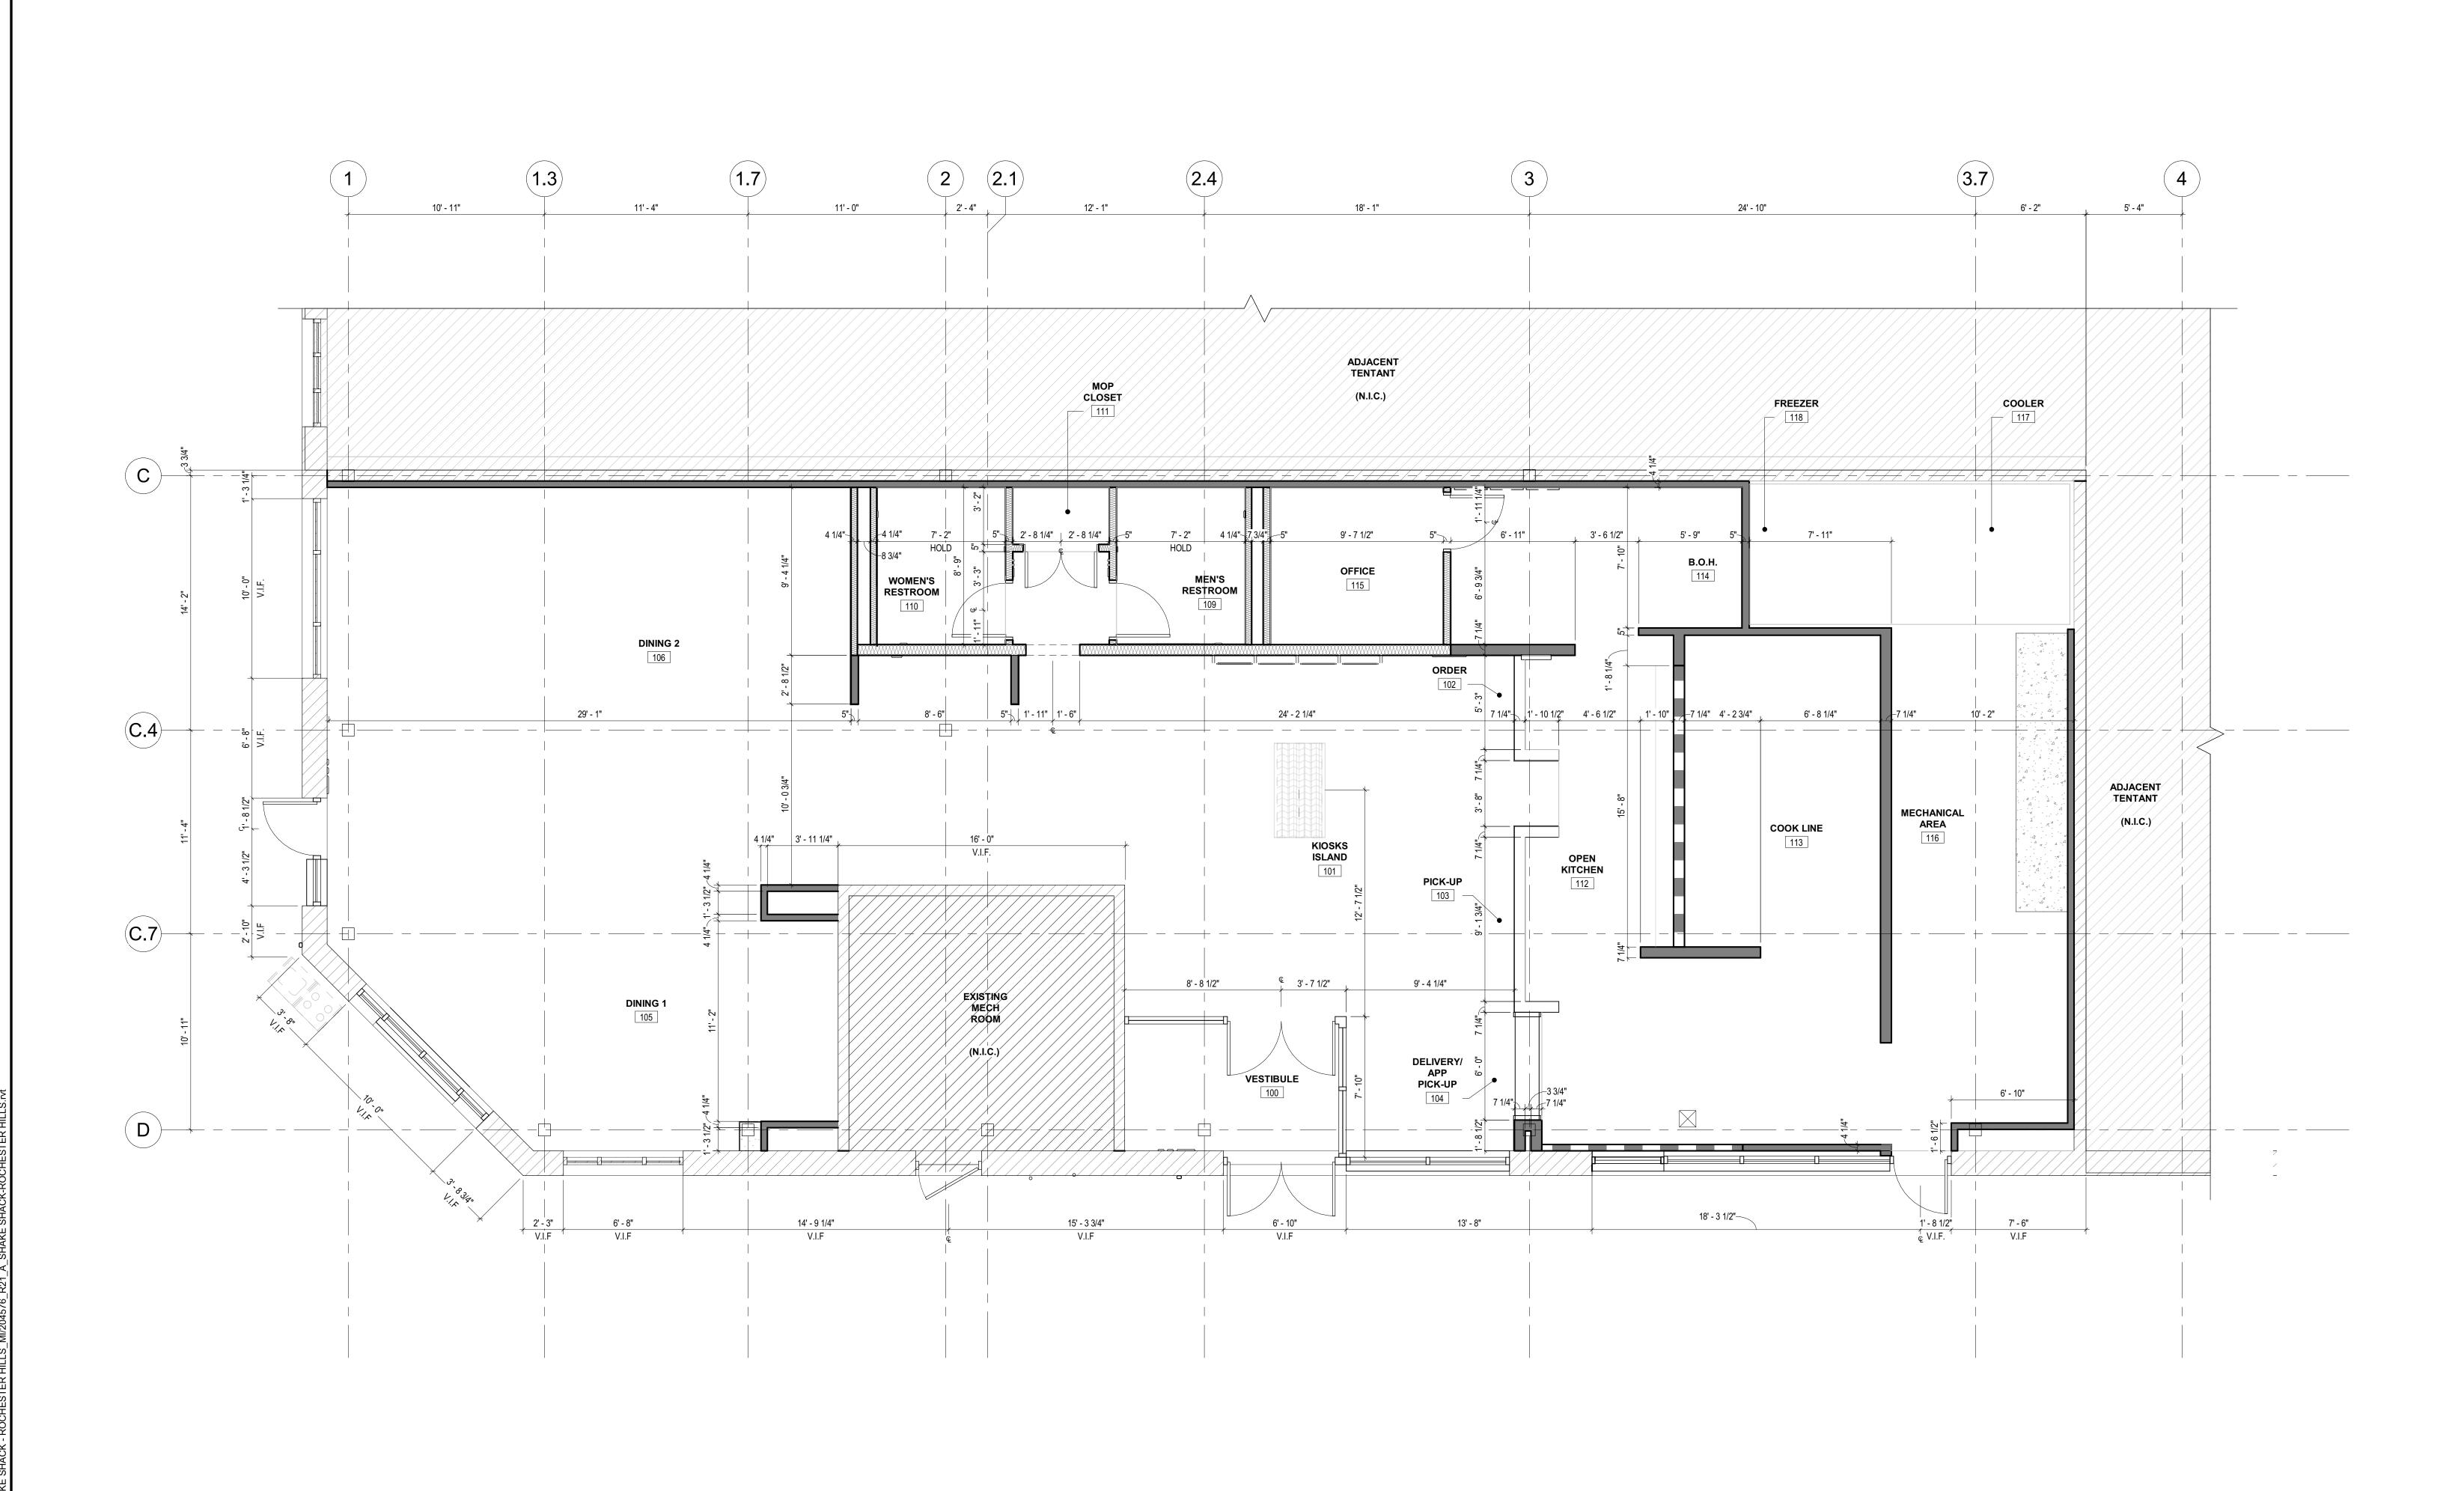


Rochester Hills Shake Shack #1354

3,835 sq ft

1 DIMENSIONED FLOOR PLAN
1/4" = 1'-0"

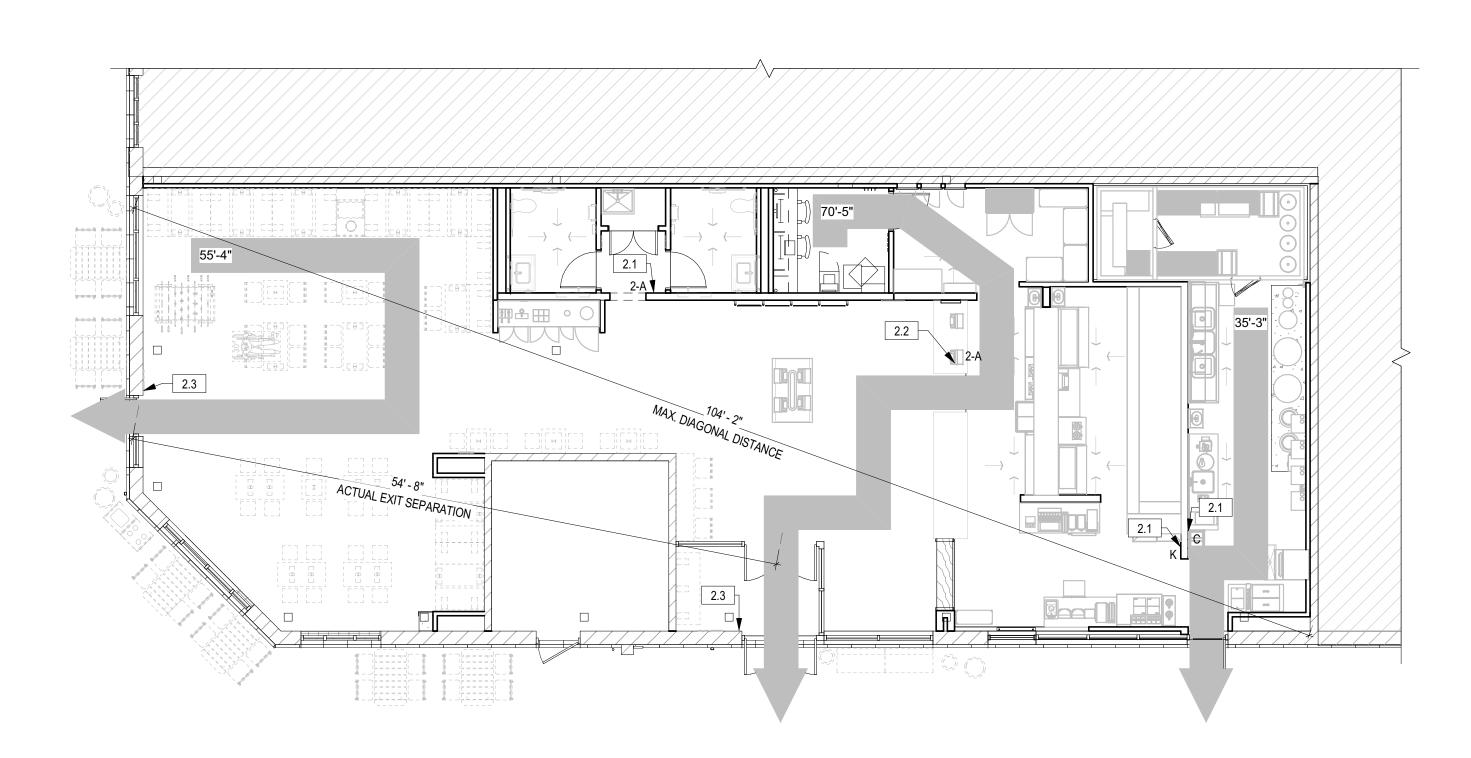

EGRESS PLAN

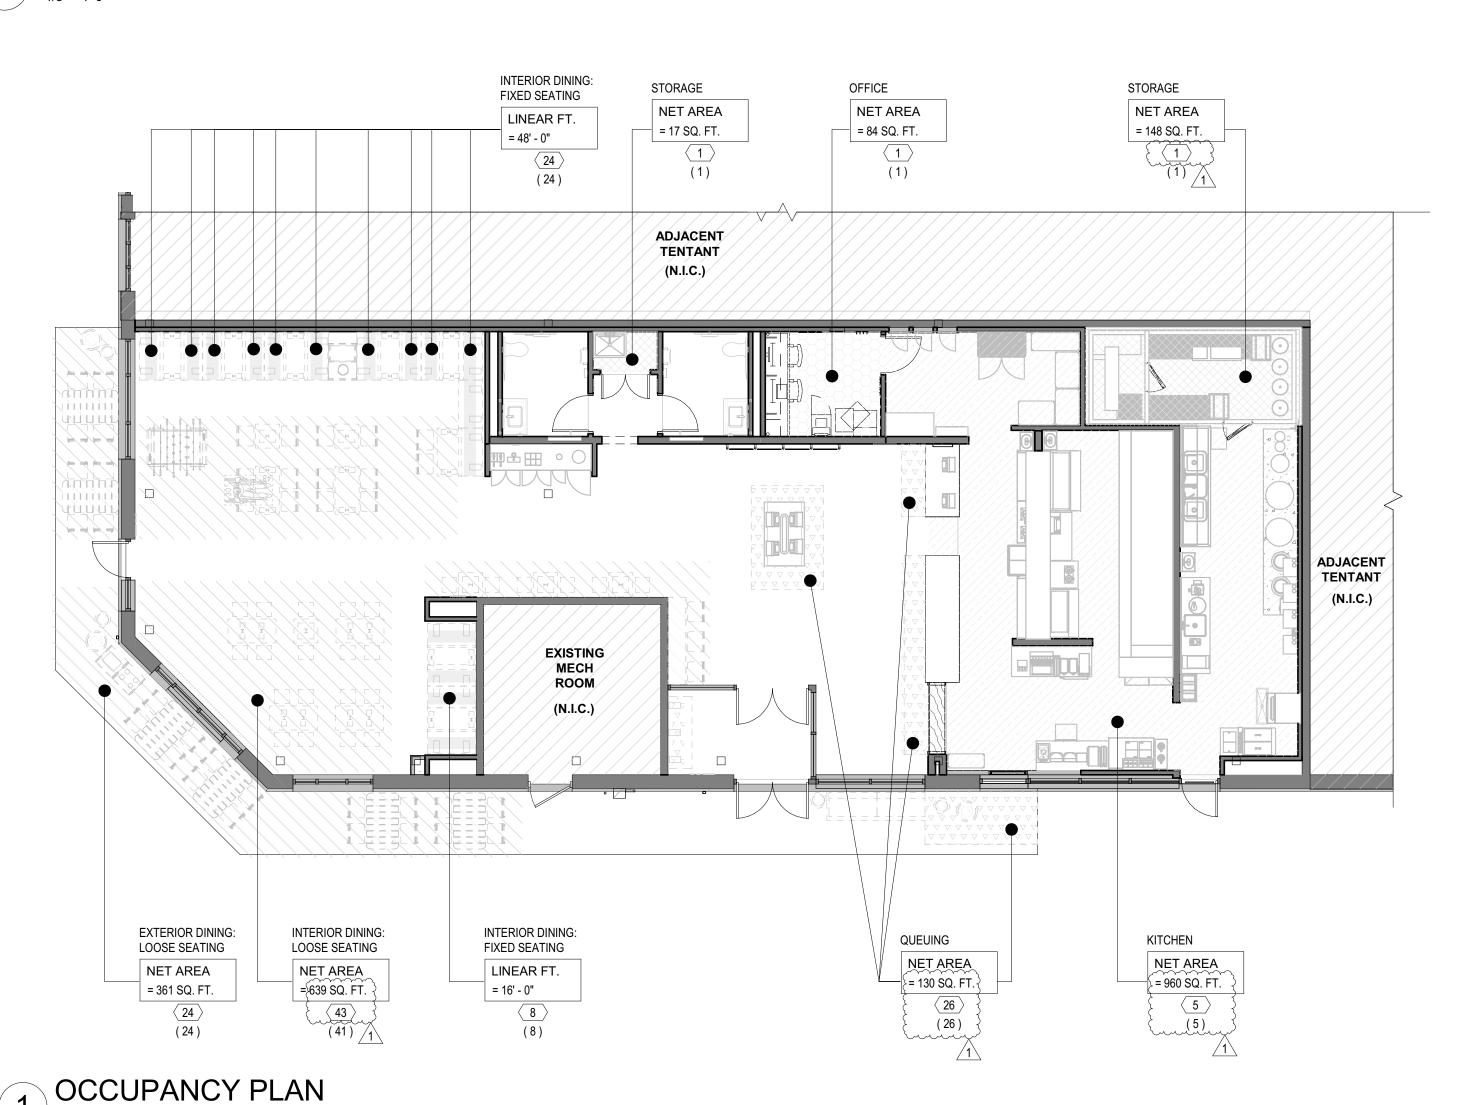

IN LIUE OF DRINKING FOUNTAIN PER MPC 410.4

SYMBOL LEGEND INDICATES EGRESS TRAVEL DIRECTION INDICATES TRAVEL DISTANCE INDICATES 1-HOUR FIRE BARRIER UL# U404 FOR EXTERIOR WALLS INDICATES TOTAL NUMBER OF OCCUPANTS IN AN AREA EXITING. ARROW INDICATES DIRECTION OF EGRESS INDICATES ALLOWABLE OCCUPANCY OF SPACE INDICATES ACTUAL OCCUPANCY SEATING

OCCUPANCY LOAD CHART

DOOR NUMBER, REFER TO DOOR SCHEDULE

DINING	LOOSE SEARING: = 1 OCCUPANT PER 15 NET SQ. FT.			
DINING	FIXED SEATING: BOOTH SEATING (SECTION 1004.4) = 1 OCCUPANT PER 24 LINEAR INCHES			
	= 1 OCCUPANT PER 18 LINEAR INCHES			
V V V V V QUEUING AREA	1 PERSON PER 5 NET SQ. FT.			
OFFICE AND LOCKER AREA	1 PERSON PER 100 GROSS SQ. FT.			
COMMERCIAL KITCHEN	1 PERSON PER 200 GROSS SQ. FT.			
STORAGE / MECH. / COOLERS	1 PERSON PER 300 GROSS SQ. FT.			
NOTES:				

NOTES:
1. VALUES ARE PER (2015 MICHIGAN BUILDING CODE)

XX'-XX"

×

 \overline{X}

 $\langle \chi \rangle$

(X)

ALLOWABLE OCCUPANCY

1


TOILET REQUIREMENTS

TOILET REQUIREMENTS: PER MICHIGAN PLUMBING CODE 2015 - TABLE 403.1
TOILET REQUIREMENTS: PER MICHIGAN PLUMBING CODE 2015 - TABLE 403.1 OCCUPANCY DISTRIBUTION: 134 TOTAL ALLOWABLE = 67 MEN, 67 WOMEN
OCCUPANCY: A2 ASSEMBLY

OCCUPANCY: AZ ASSEMBLY						
REQUIRED: MALE:	WATER CLOSET - (1 PER 75) LAVATORIES - (1 PER 200)	1	REQUIRED: FEMALE:	WATER CLOSET - (1 PER 75) LAVATORIES - (1 PER 200)	1	REQUIRED: FAMILY TOILET ROOM ACTUAL: FAMILY TOILET ROOM 0
ACTUAL:	WATER CLOSET URINALS LAVATORIES	1 0 1	ACTUAL:	WATER CLOSET LAVATORIES	1	DRINK FOUNTAIN 0 - REFER TO NOTES #2
TOTAL:	W/C & URINALS LAVATORIES	1 1	TOTAL:	WATER CLOSET LAVATORIES	1 1	<u>/1</u>

1. URINALS MAY BE SUBSTITUTED FOR WATER CLOSETS FOR MALES, NOT TO EXCEED 67% OF THE REQUIRED TOTAL NUMBER OF WATER CLOSETS PER MPC 2015 - 419.2 \geq 2. Cup for water will be provide upon customer request \geq 1

ADA LEGEND

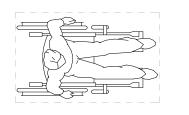

DENOTES WHEELCHAIR ACCESSIBLE SEATING

 $\{$ (ACCESSIBILITY: PER ANSI 117.1-2009 - SECTION 226.1) $\}$ WHERE DINING SURFACES FOR CONSUMPTION OF FOOD OR DRINK ARE PROVIDED, AT LEAST 5% TO BE ADA ACCESSIBLE

TOTAL ADA SEATING REQUIRED: TOTAL ACTUAL SEATING: INDOOR SEATING - 4 REQUIRED OUTDOOR SEATING - 2 REQUIRED INTERIOR DINING AREA { 75 SEATS } EXTERIOR DINING AREA - 24 SEATS

KEYNOTES

2.1 RECESSED FIRE EXTINGUISHER CABINET 2.2 FIRE EXTINGUISHER LOCATED UNDER COUNTER

2.3 TACTILE EXIT SIGNAGE

GENERAL NOTES

REFER TO SHEET A201 FOR F.O.H. WALL FINISH, SHEET A 105 FOR CEILING FINISHES, & SEET A103 FOR FLOOR FINISHES & B.O.H.

REFER TO K-SHEETS FOR KITCHEN EQUIPMENT INFORMATION

REFER TO SHEET A601 FOR ROOM FINISH SCHEDULE & SPECIFICATIONS

REFER TO SHEET A105 & E-SHEETS FOR EMERGENCY LIGHTING

ALL EXIT DOORS SHALL BE OPERABLE FROM INSIDE WITHOUT USE OF A KEY OR ANY SPECIAL KNOWLEDGE OR EFFORT. SPECIAL LOCKING DEVICES SHALL BE AN APPROVED TYP.

DOOR MUST OPEN OVER A LANDING NOT MORE THAN 1/2" BELOW THRESHOLD & THE THRESHOLD SHALL BE BEVELED SUCH THAT THERE IS A 1/4" MAX. DROP G.C. TO VERIFY AND COORDINATE FIRE EXTINGUISHER TYPES,

LOCATIONS AND QUANTITIES WITH LOCAL FIRE PREVENTION OFFICIAL

REFER TO A 203 FOR ACCESSIBILITY CLEARANCES & DETAILS

INT. FINISH REQUIREMENTS

ALL INTERIOR FINISH MATERIALS TO HAVE THE FOLLOWING FLAME SPREAD RATINGS PER TABLE 803.13 (2012 INTERNATIONAL BUILDING CODE AND APPLICABLE SECTION) FOR THE LOCATION IN WHICH THE MATERIAL IS BEING INSTALLED. ROOMS AND ENCLOSED SPACES (SPRINKLERED) - CLASS - (CORRIDORS (SPRINKLERED) - CLASS - B

CLASS-B = FLAME SPREAD INDEX OF 26 -75, SMOKE-DEVELOPED INDEX OF 0-450 PER ASTM E84 CLASS-C = FLAME SPREAD INDEX OF 76-200, SMOKE DEVELOPED INDEX OF 0-450 PER ASTM E84

FIRE EXTINGUISHER SCHEDULE

SYMBOL		DESCRIPTION
	2-A	TYPE 2-A EXTINGUISHER: FOR CLASS A HAZARDS IN ORDINARY (MODERATE) HAZARD OCCUPANCY, (1) EXTINGUISHER PROVIDES 1,500 S.F. OF PROTECTION IN DINING AREAS - DISTANCE TO EXTINGUISHER NOT TO EXCEED 75'-0"
.	С	TYPE C EXTINGUISHER: REQUIRED WHERE ENERGIZED ELECTRICAL EQUIPMENT CAN BE ENCOUNTERED THAT WOULD REQUIRE NON-CONDUCTING EXTINGUISHER MEDIUM
	К	TYPE K EXTINGUISHER: REQUIRED WHERE COMBUSTIBLE COOKING MEDIA (GREASE/OIL) CAN BE ENCOUNTERED - DISTANCE TO EXTINGUISHER NOT TO EXCEED 30'-0"

CONTRACTOR TO CONFIRM FINAL QUANTITY AND LOCATIONS w/ LOCAL INSPECTORS HAVING JURISDICTION. FIRE EXTINGUISHERS TO BE LOCATED WITHIN A 75'-0" TRAVEL DISTANCE AND HAVE A MINIMUM RATING OF 2A:10BC PROVIDE APPROVED SIGNS FOR FIRE DEPARTMENT ACCESS POINTS AT MAIN ENTRANCE AND LOCKED GATES, AND KNOX COMPANY REQUIRED PADLOCK, IF

FIRE EXTINGUISHER CABINETS

SYMBOL		DESCRIPTION
		SEMI-RECESSED FIRE EXTINGUISHER CABINET
		MANUF. : JL INDUSTRIES INCORPORATED
	5 1/2"	MODEL: COSMOPOLITAN SERIES MODEL #8137V10 (w/ HANDLE) / 2 1/2" ROLLED TRIM STYLE / 9"W x 18"H x 5 1/2"D
]]	50	NOTES:
	2 1/2"	1. PROVIDE AS REQUIRED PER PLAN. MOUNT FRONT OF HOUSE TYPE 'A' FIRE EXTINGUISHERS IN A CLEARLY VISIBLE AREA WITHIN A FIRE EXTINGUISHER CABINET AS SELECTED. FINAL LOCATION & QUANTITY TO BE DETERMINED BY THE LOCAL FIRE MARSHAL
		2. FIRE EXTINGUISHER SIZE TO BE C COMPATIBLE w/ FIRE CABINET DIMENSIONS

CODE ANALYSIS

2009 ICC/ANSI 117.1

PROJECT DESCRIPTION
INTERIOR BUILD-OUT OF A QUICK SERVICE RESTAURANT ON THE GROUND FLOOR OF AN EXISTING BUILDING

MICHIGAN BUILDING CODE (MBC) 2015 ELECTRICAL: NATIONAL ELECTRICAL CODE (NEC) 2017 INTERNATIONAL FIRE CODE (IFC) 2015 PLUMBING: MICHIGAN PLUMBING CODE (MPC) 2015 MECHANICAL: MICHIGAN MECHANICAL CODE (MMC) 2015

ENERGY: ~MìCHIGAN ENERGY CODE

CONSTRUCTION TYPE (SECTION 601 TABLE 601): II-B (SPRINKLERED)

ACCESSIBILITY:

FIRE RESISTANCE RATING: ASSEMBLY RATINGS (SECTION 602 TABLE 601) CONSTRUCTION TYPE: STRUCTURAL FRAME EXTERIOR BEARING WALLS: **EXTERIOR NON BEARING WALLS:** ROOF CONSTRUCTION & SECONDARY MEMBERS FLOOR CONSTRUCTION & SECONDARY MEMBERS: BEAM / JOISTS / COLUMNS:

INTERIOR BEARING WALLS: INTERIOR NON BEARING WALLS: OCCUPANCY SEPARATION WALLS: **GROSS TENANT AREA:** 3,324 SQ. FT.

OCCUPANCY (SECTION 303.3): RESTAURANT = A-2

A-2 / M = 1HRA-2 / F-1 = 1HR A-2 / A-2 = 0HR

HEIGHT AND AREA LIMITATIONS (TABLE 503): ALLOWABLE HEIGHT - EXISTING CONDITION ALLOWABLE AREA - EXISTING CONDITION ACTUAL AREA - EXISTING CONDITION

REQUIRED EXITS (SECTION SECTION 1021.1) EXITS PROVIDED =3 (2 PUBLIC + 1 KITCHEN)

REQUIRED EXIT SEPARATION (SECTION 1015.2.1)
MINIMUM REQUIRED EXIT SEPARATION = (MAX. DIAGONAL DISTANCE: 104'-2") / 3 = 34'-8" ACTUÁL SEPARATION = 36'-6"


EXIT ACCESS TRAVEL DISTANCE (TABLE 1016.2)

MAXIMUM ALLOWABLE EXIT ACCESS TRAVEL DISTANCE = 250'-0" ACTUAL EXIT ACCESS TRAVEL DISTANCE = 54'-8"

CAPACITY OF EXITS (SECTION 1005.3.2) = 0.2 INCHES PER OCCUPANT MINIMUM CLEAR WIDTH OF EXIT DOORS = 36" GROUP

830 North Blvd. Oak Park, Illinois

708-445-8400 ariainc.com ARIA GROUP ARCHITECTS, INC.

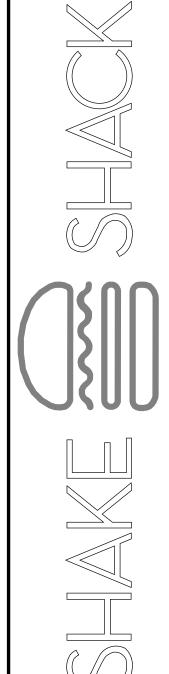

FIELD VERIFICATION and conditions at the job site and notify Aria Group Architects, Inc. of any dimensional errors, omissions or discrepancies before beginning or fabricating any work. Do not scale these drawings. COPYRIGHT

Aria Group Architects, Inc. shall retain all common law, statutory and other reserved rights. These drawings and related documents shall not be duplicated, disclosed or otherwise without written consent of Aria Group Architects, Inc.

12/14/2020 ISSUE FOR PERMIT / BID 11/30/2020 ISSUE FOR LL REVIEW NO. DATE REMARKS


0 HR

0 HR 0 HR 0 HR

0 HR

0 HR

0 HR 0 HR 0 HR

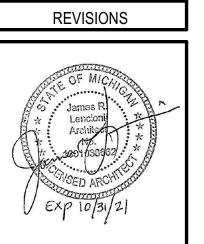

EGRESS PLANS

204576

Scale As indicated 10/16/2020

Sheet No.