

Date Issued: \_\_\_\_\_

S.P.A. 11/07/17

Project:  
Proposed Ranch  
Model for:  
**Rochester Ridge Condo's.**  
Rochester Hills, MI

Client: \_\_\_\_\_

Crestline Homes  
2553 23 Mile Road  
Shelby Twp., MI 48316  
(586)731-1630

Sheet Title:  
RANCH PLANS

Project Number:  
R17-232

Drawn By:  
J.N.


Checked By:  
F. SALAMONE

RECEIVED  
JUN 21 2018  
By \_\_\_\_\_

Issue: 17-040


preliminary  
 construction  
 record

Sheet Number: \_\_\_\_\_

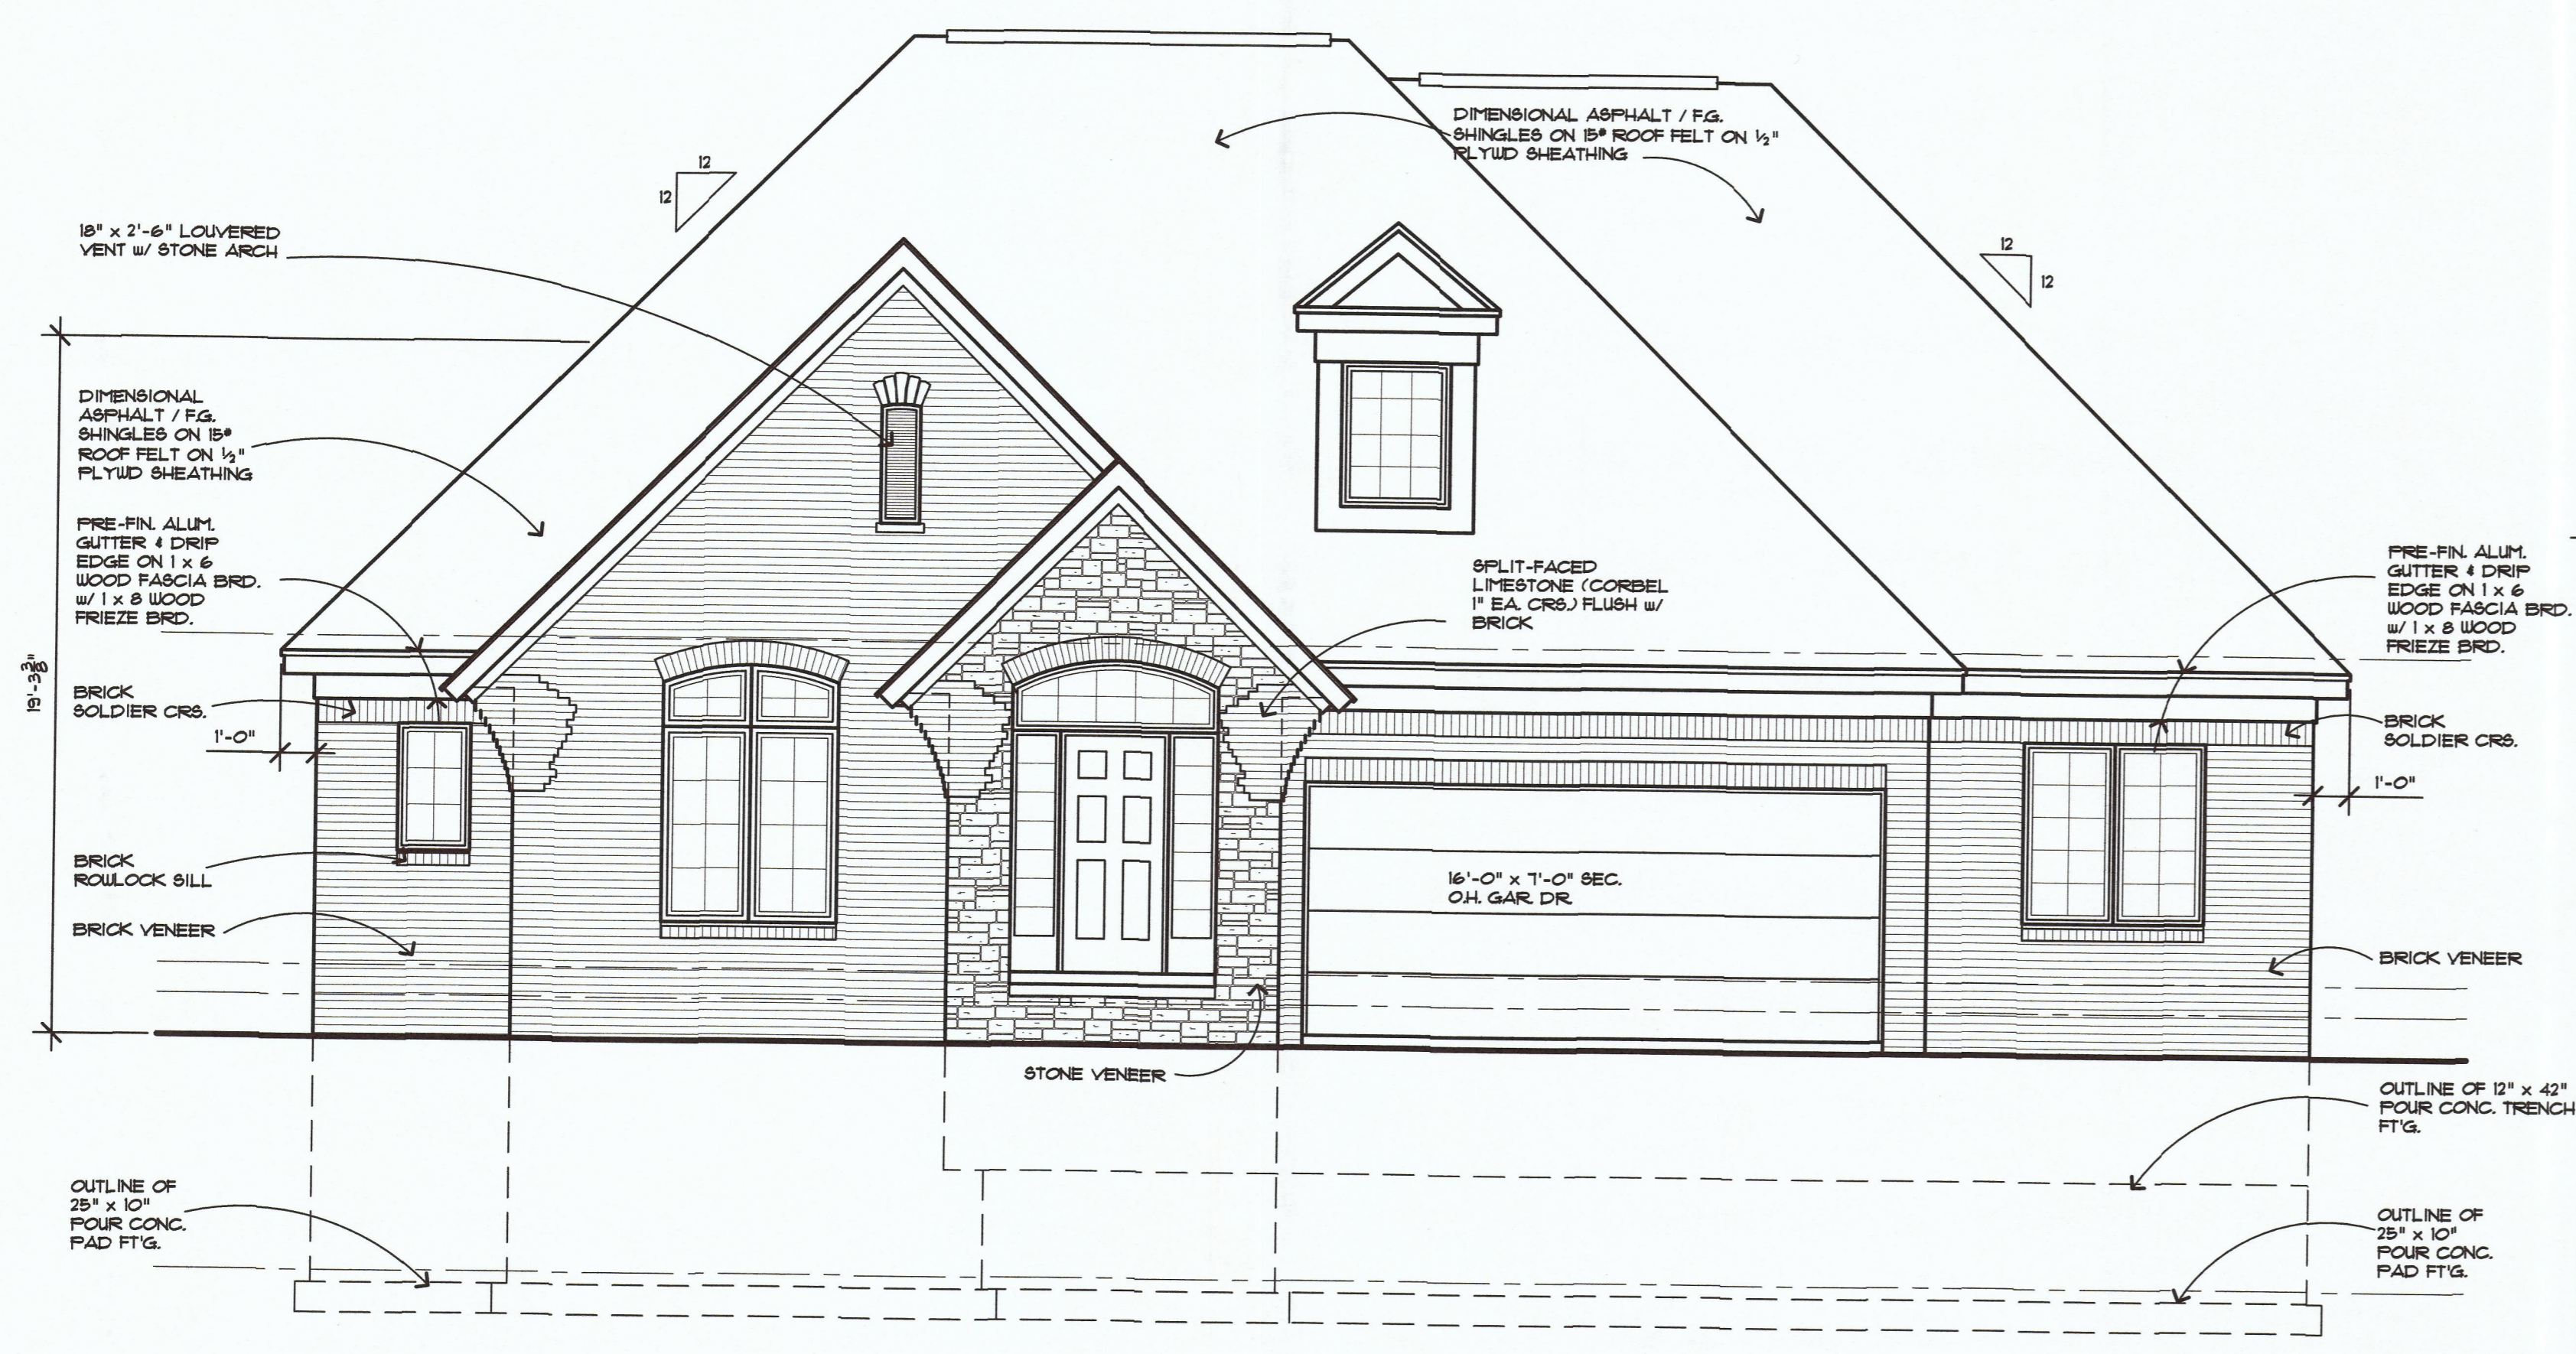


front elevation A

1/4" = 1'-0"

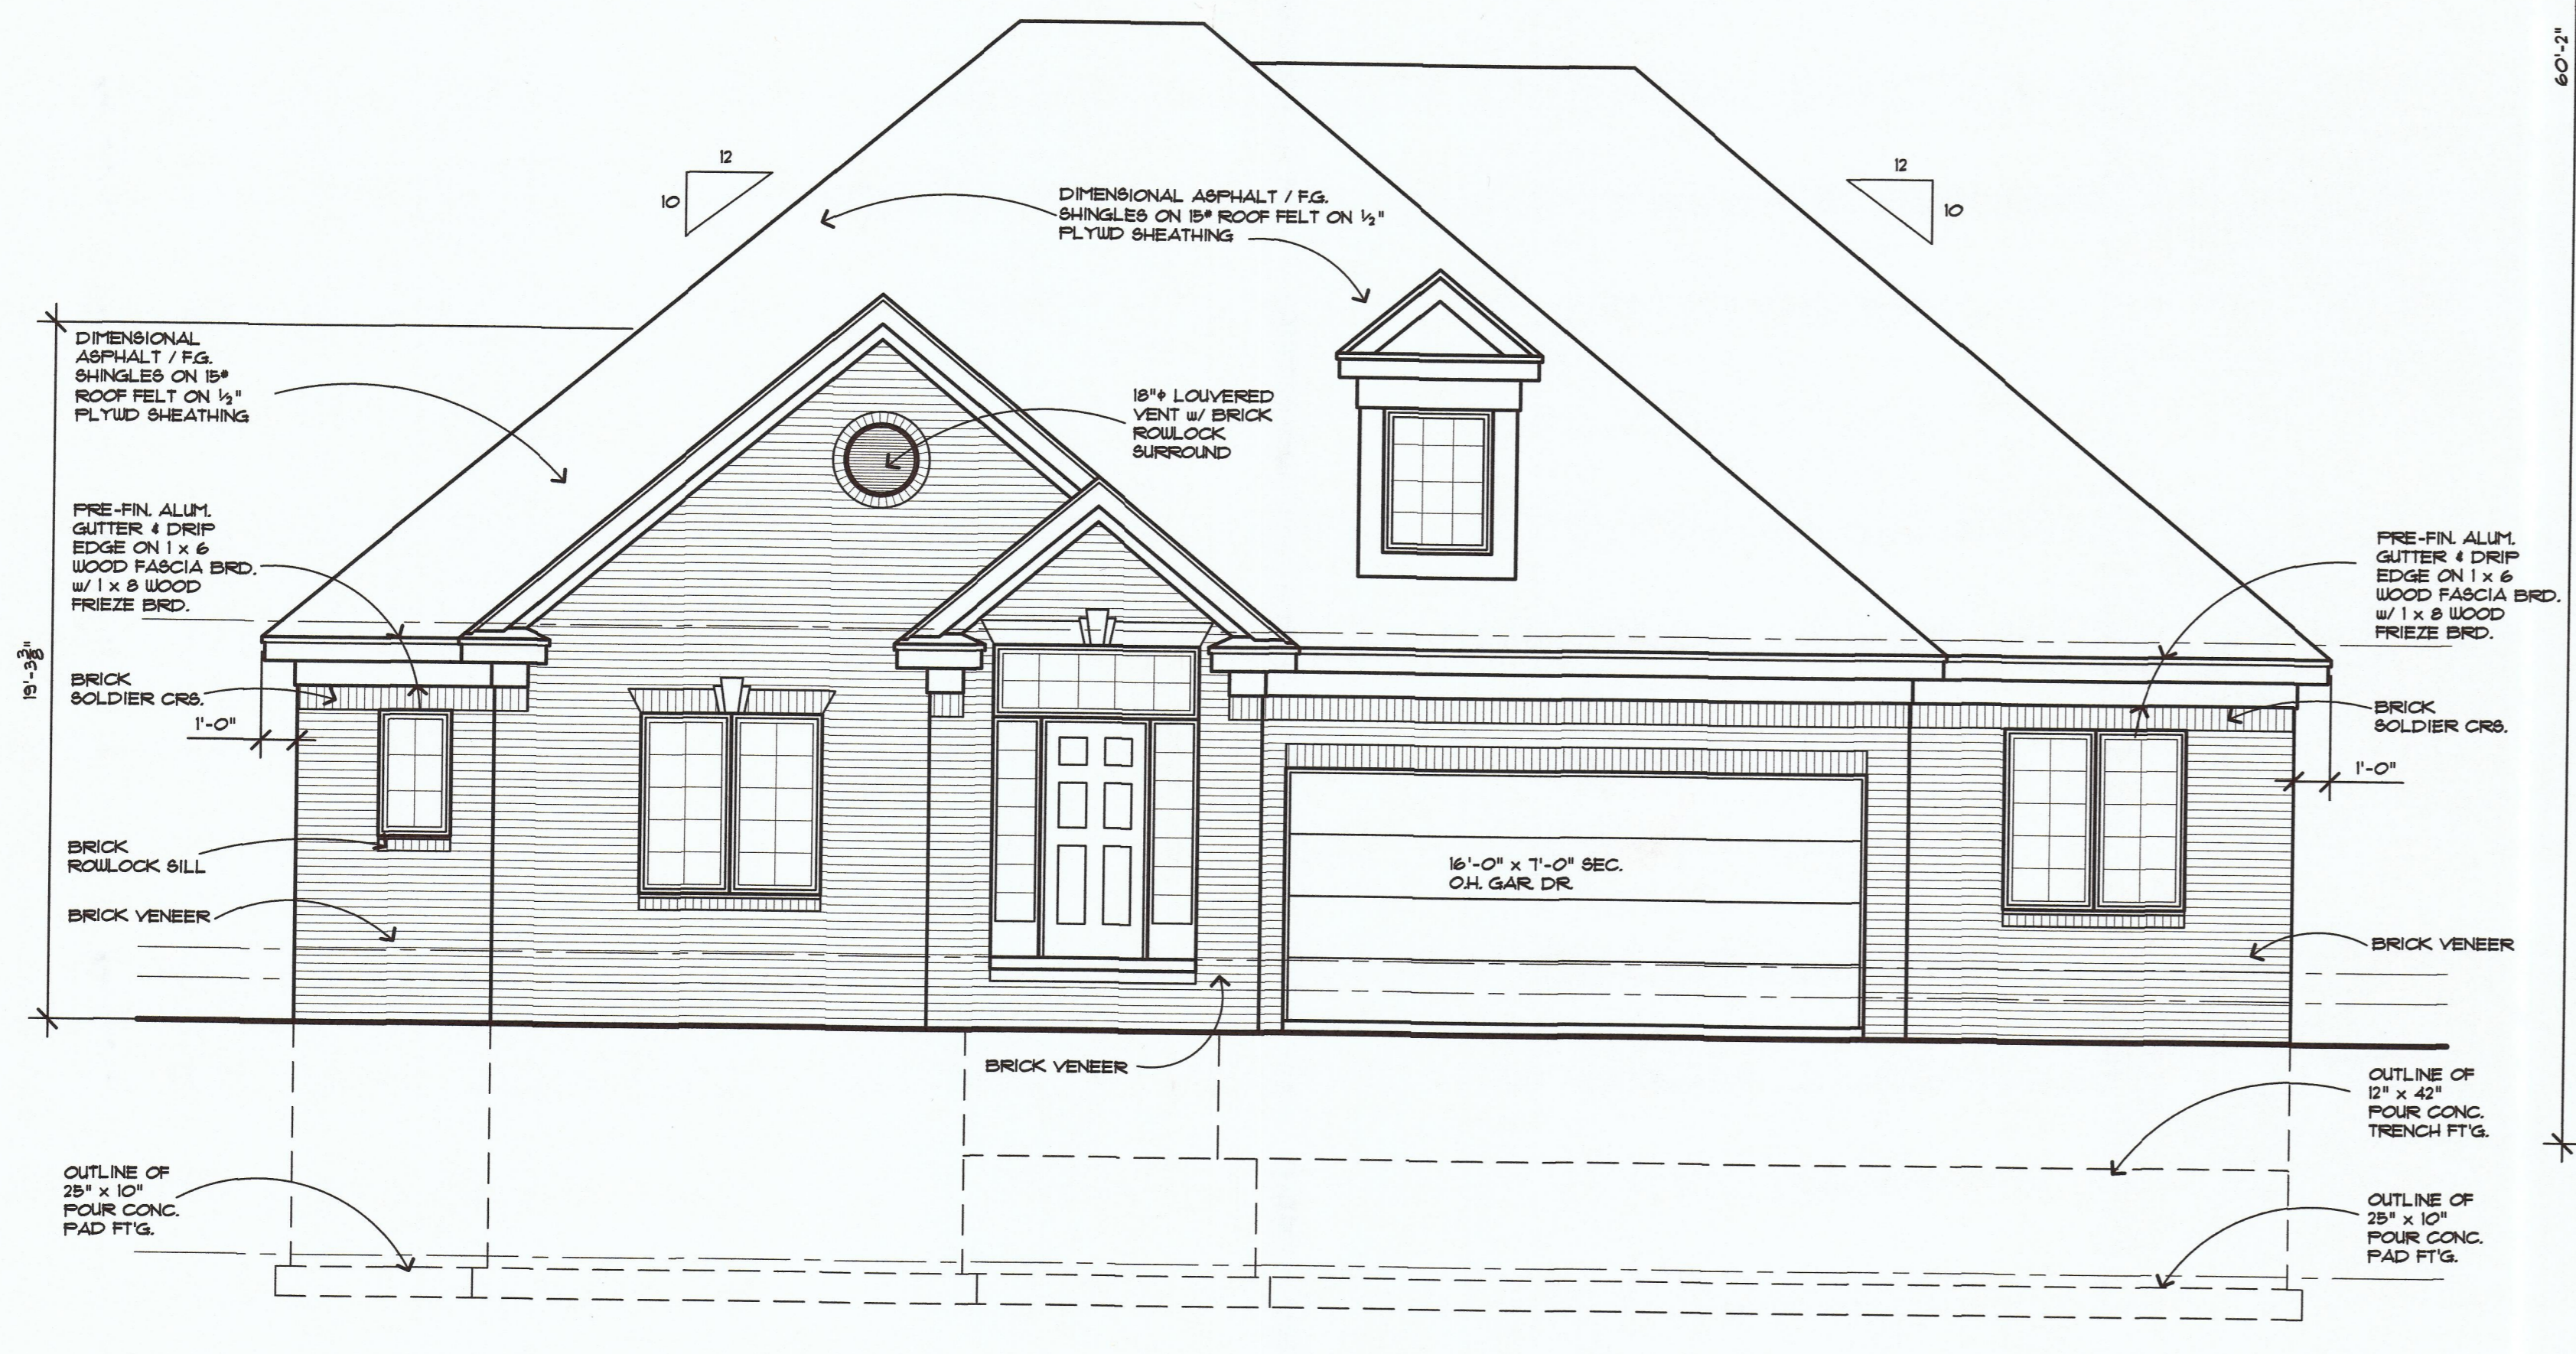

front elevation B

1/4" = 1'-0"

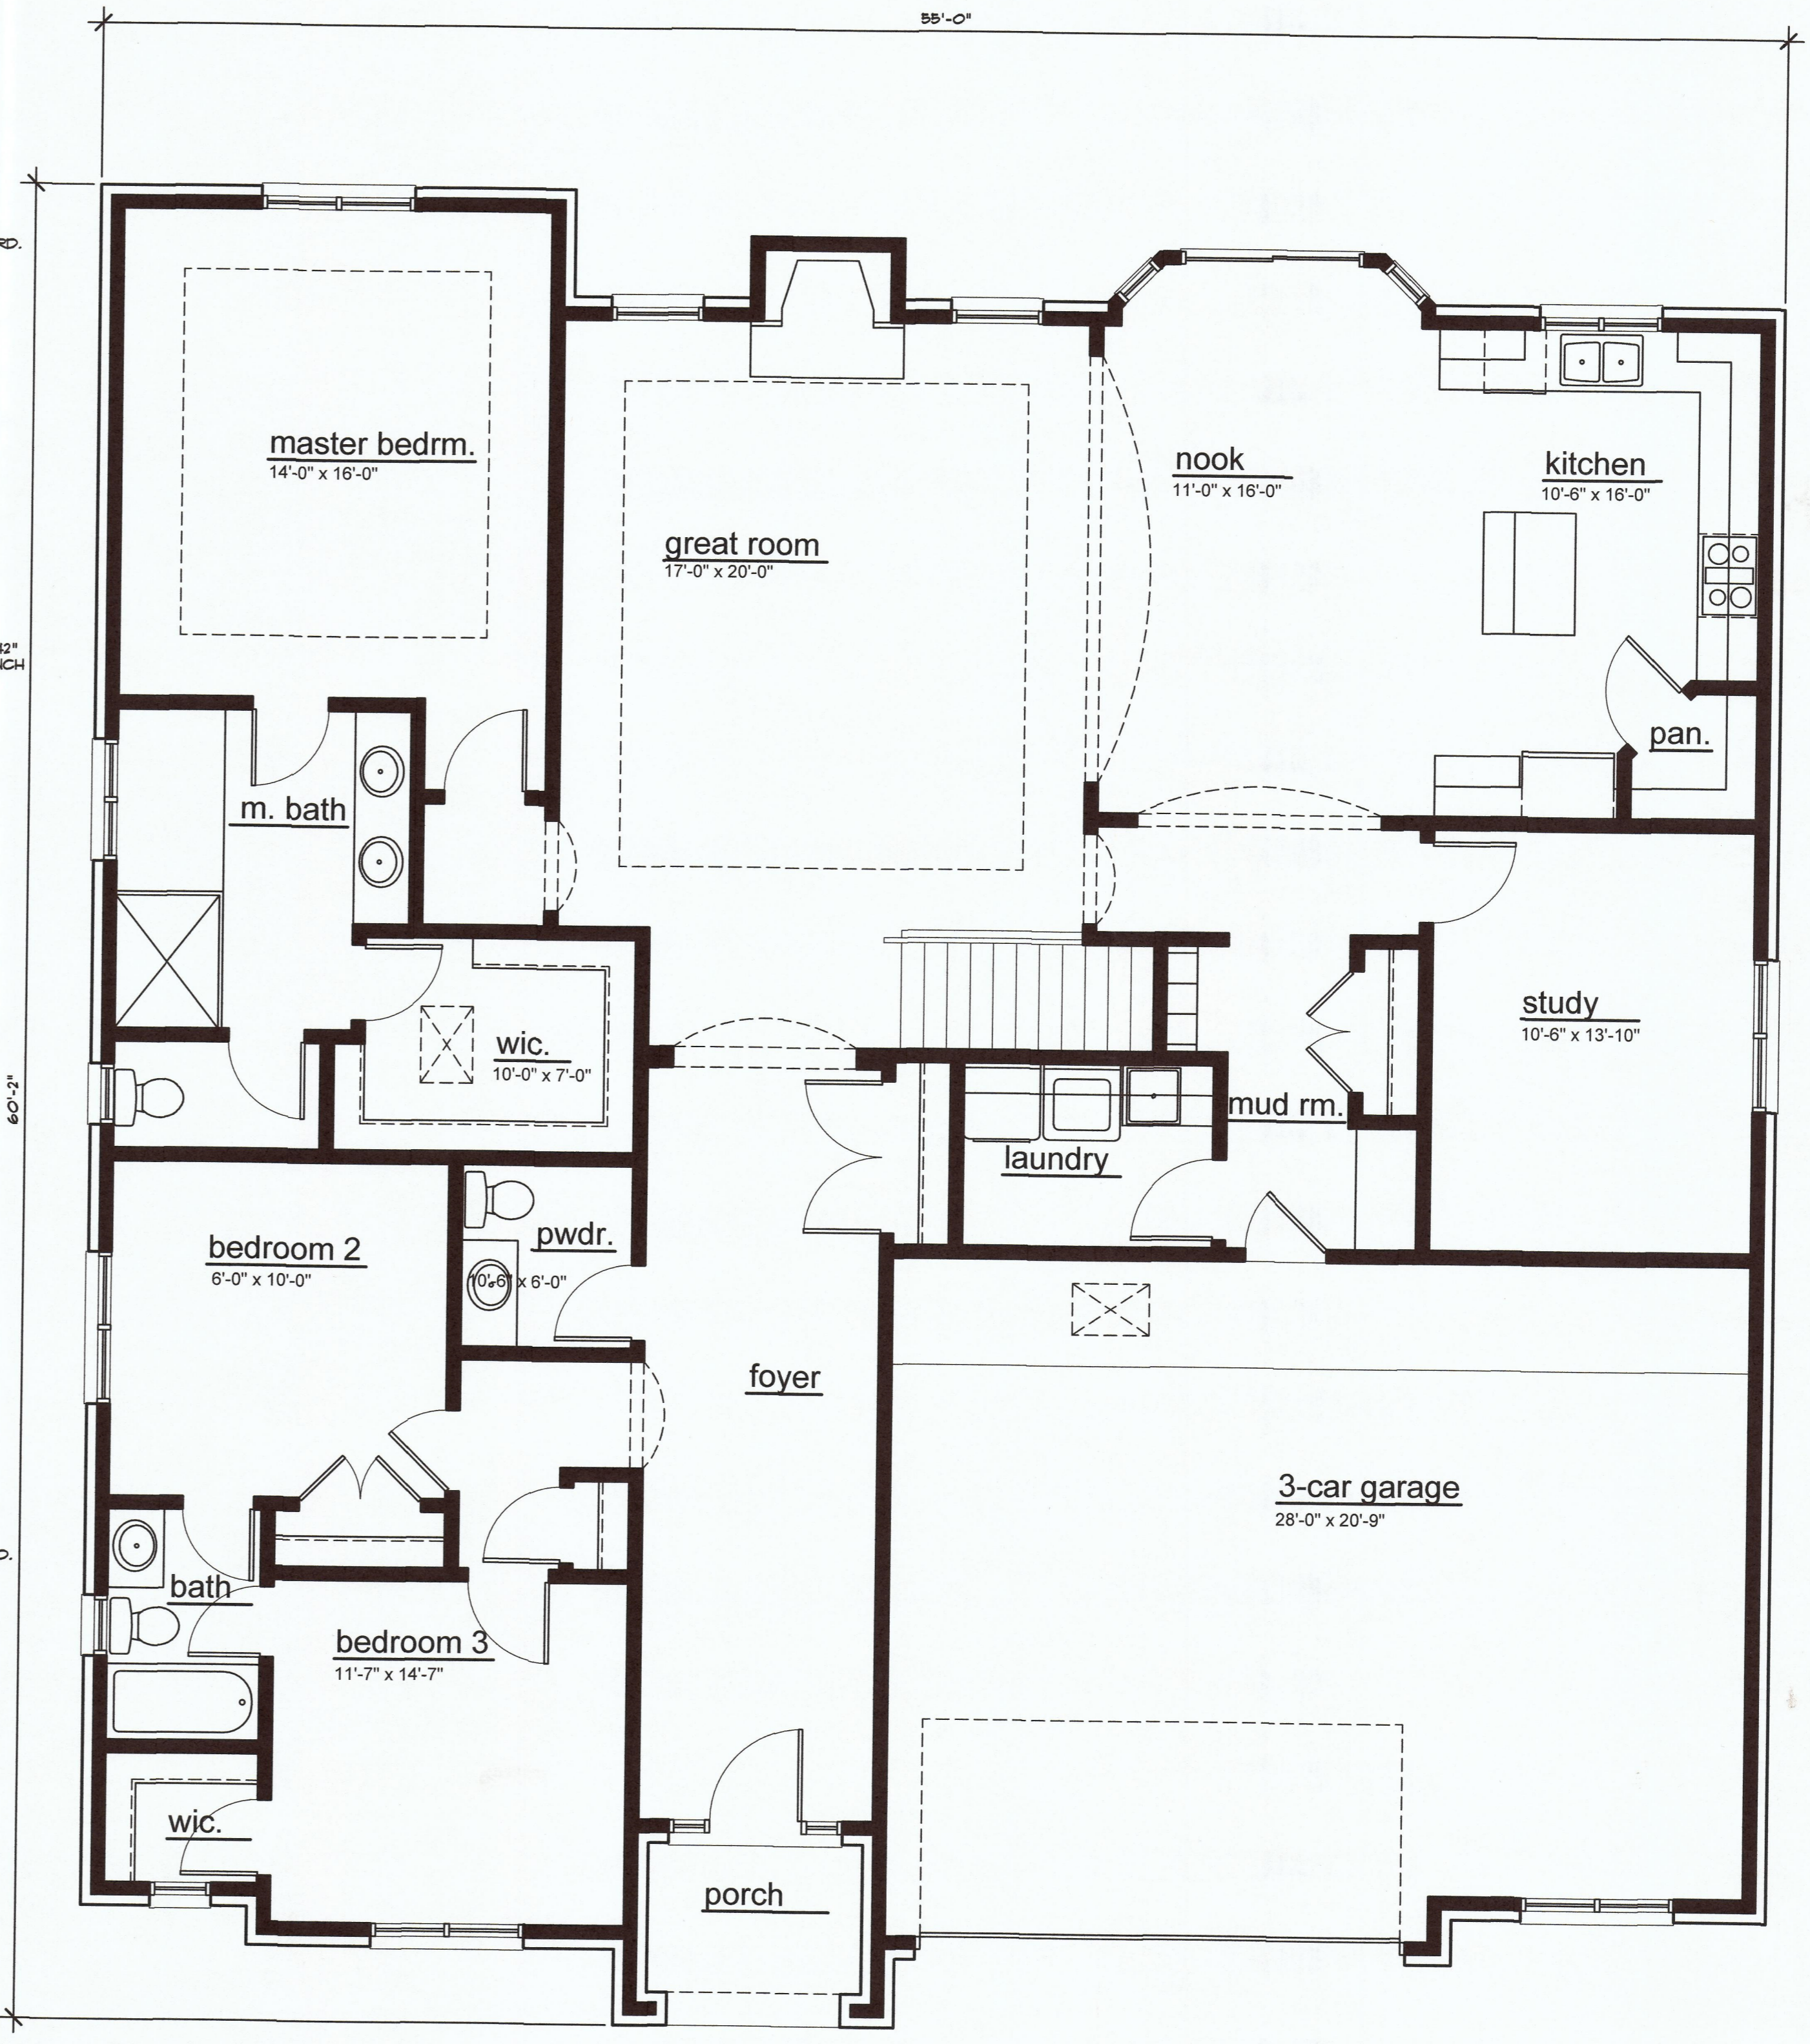

floor plan

1/4" = 1'-0"

2,280 sq. ft.

building data

REFERENCE CODE: 200 MICHIGAN RESIDENTIAL CODE  
BUILDING AREA: 2280 SQUARE FEET  
CONSTRUCTION TYPE: VB (COMBUSTIBLE, UNPROTECTED)