

Lorna Stone House

Rochester Hills, Michigan



Moisev/Gordon Associates, Inc.
4351 Delemere Court
Royal Oak, MI 48073
248.549.4500 voice
248.549.7300 fax
www.moisev-gordon.com

Copyright
© 2017
Moisev/Gordon Associates, Inc.
Use of these drawings is limited
to the client for the subject project.
Common law copyright is reserved
by the Architect.

Use figured dimensions only.
Do not scale the drawings.

Client:
Detroit Meeting
Rooms
37900 Mound Road
Sterling Heights, MI

Project Title:
DMR Lorna Stone
House Meeting
Room
3861 S. Adams Road
Rochester Hills, MI.

Sheet Title:
Title Sheet &
Site Plan


Project Number: 17446
Drawn By: RW, EMW
Checked By: MJG
Approved By: MJG
Date: 06-09-17

ISSUED:
Historic District
Review
11-18-11
Historic District
Review
4-19-12
Owner Review
6-18-12
Owner Review
06-09-17
Historic District
Review
06-28-17


Sheet Number:

SP-1


Drawing Schedule	Issued	Issued	Issued	Issued	Issued	Issued	Issued	Issued	Issued
	Historic Review								
SP-1 Cover Sheet / Site Plan	8-28-17								
A-1 First Floor Plan	8-28-17								
A-2 Elevations	8-28-17								
A-3 Wall Sections	8-28-17								

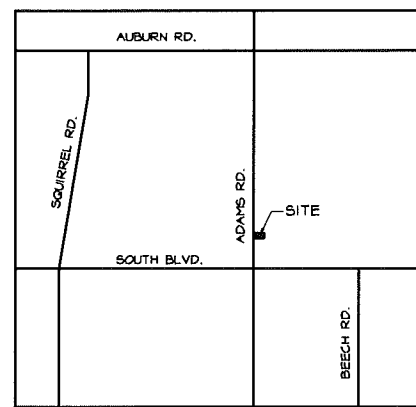


Location Map
Scale: N.T.S.

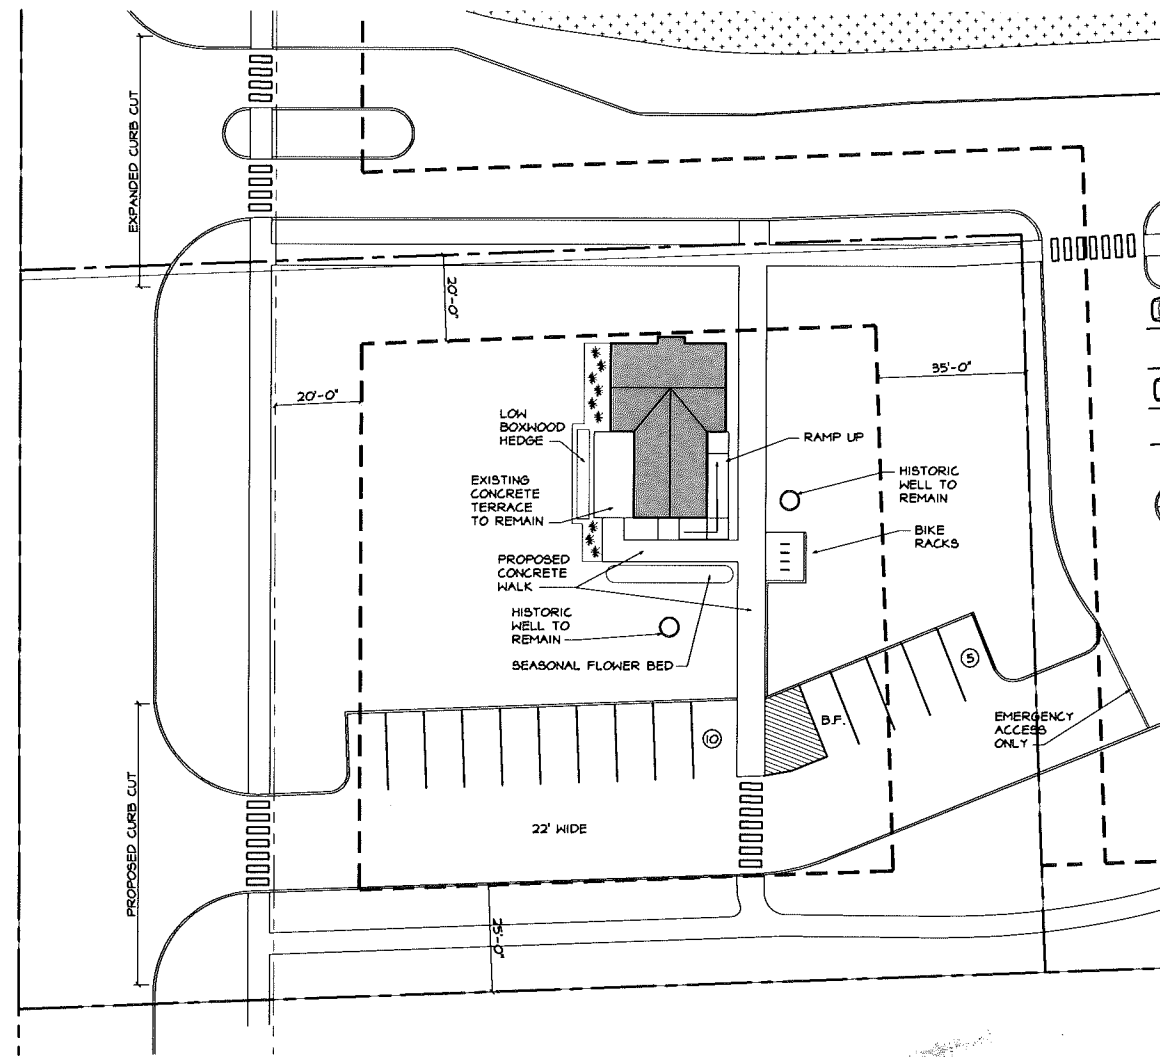


Site Plan
Scale: 1" = 20'-0"

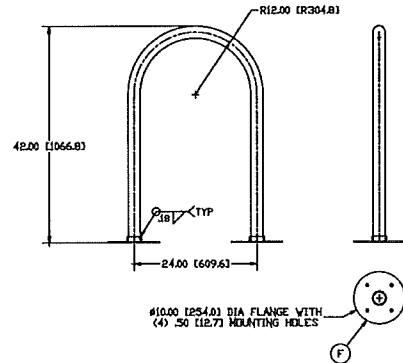


Bike Rack Specification
Scale: N.T.S.

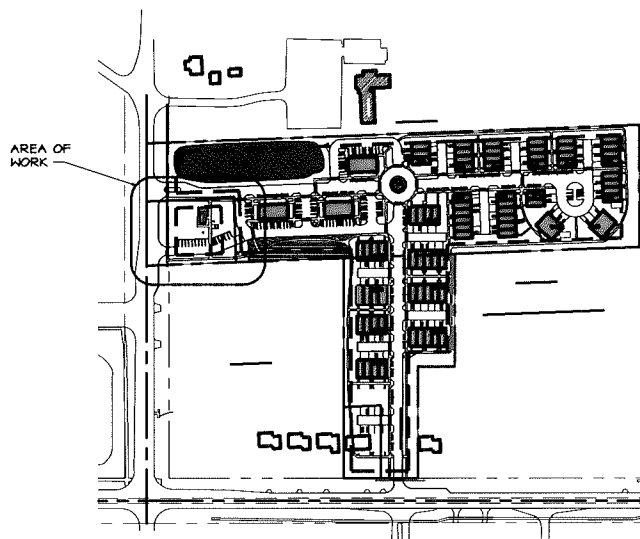

Overall Site Map
Scale: N.T.S.

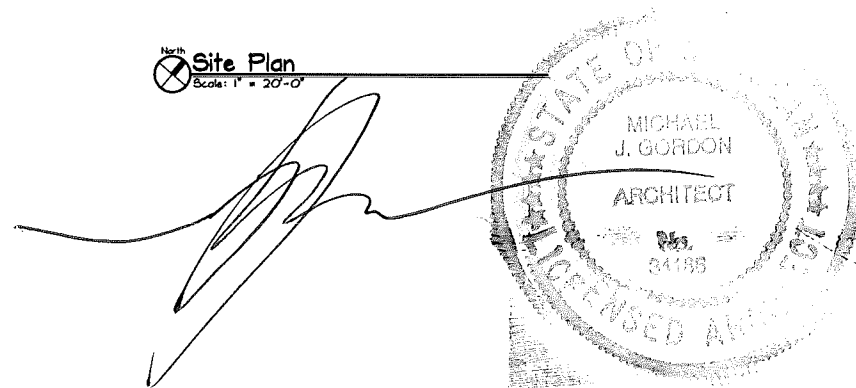

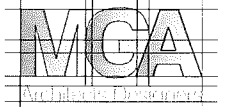

Moliseev/Gordon Associates, Inc.
 4351 Delemere Court
 Royal Oak, MI 48073
 248.549.4500 voice
 248.549.7300 fax
 www.moliseev-gordon.com

Copyright
 © 2017
 Moliseev/Gordon Associates, Inc.
 Use of these drawings is limited
 to the client for the subject project.
 Common law copyright is reserved
 by the Architect.

Use figured dimensions only.
 Do not scale the drawings.

Client:
Detroit Meeting Rooms
 37900 Mound Road
 Sterling Heights, MI

Project Title:
DMR Lorna Stone House Meeting Room
 3861 S. Adams Road
 Rochester Hills, MI.


Sheet Title:
First Floor Plan

Project Number: 17446
 Drawn By: RW, EMW
 Checked By: MJG
 Approved By: MJG
 Date: 06-09-17


Issued:
 Historic District Review
 11-18-11
 Historic District Review
 4-19-12
 Owner Review
 6-18-12
 Owner Review
 06-09-17
 Historic District Review
 08-28-17

Sheet Number:


A-1

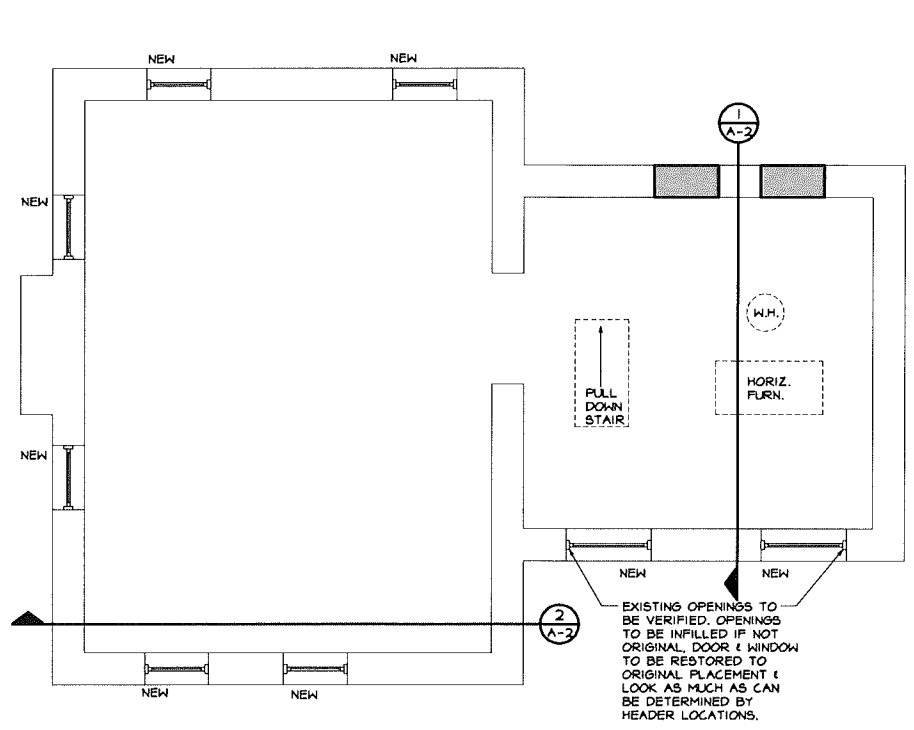


ATTIC FLOOR PLAN
 SCALE: 1/4" = 1'-0"

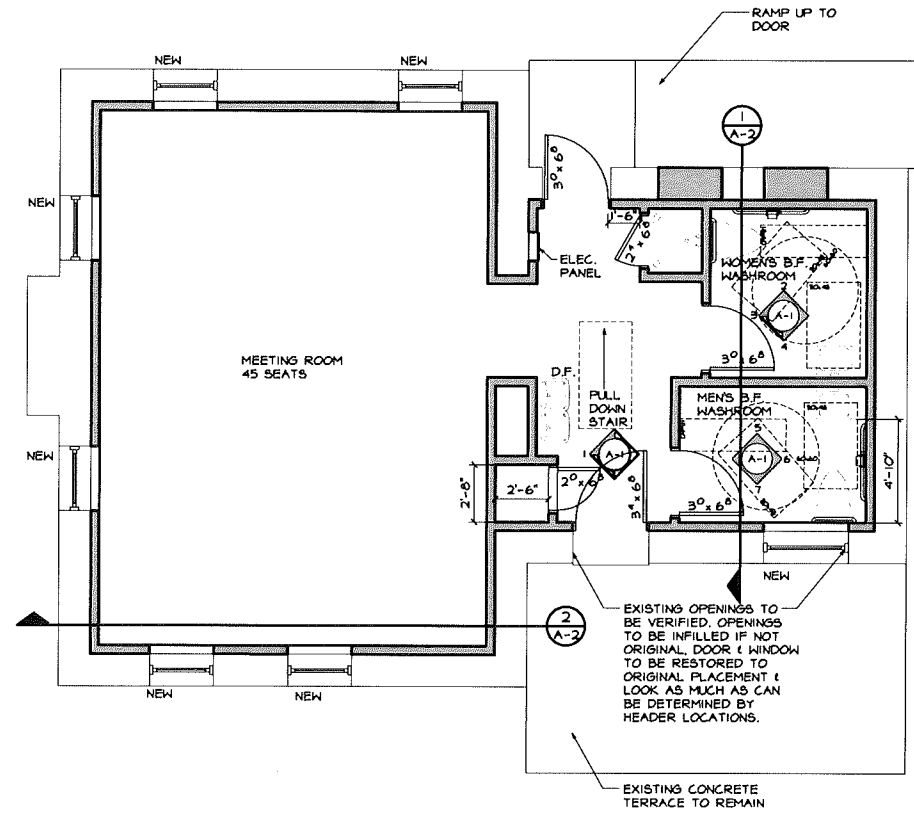


FIRST FLOOR PLAN
 SCALE: 1/4" = 1'-0"

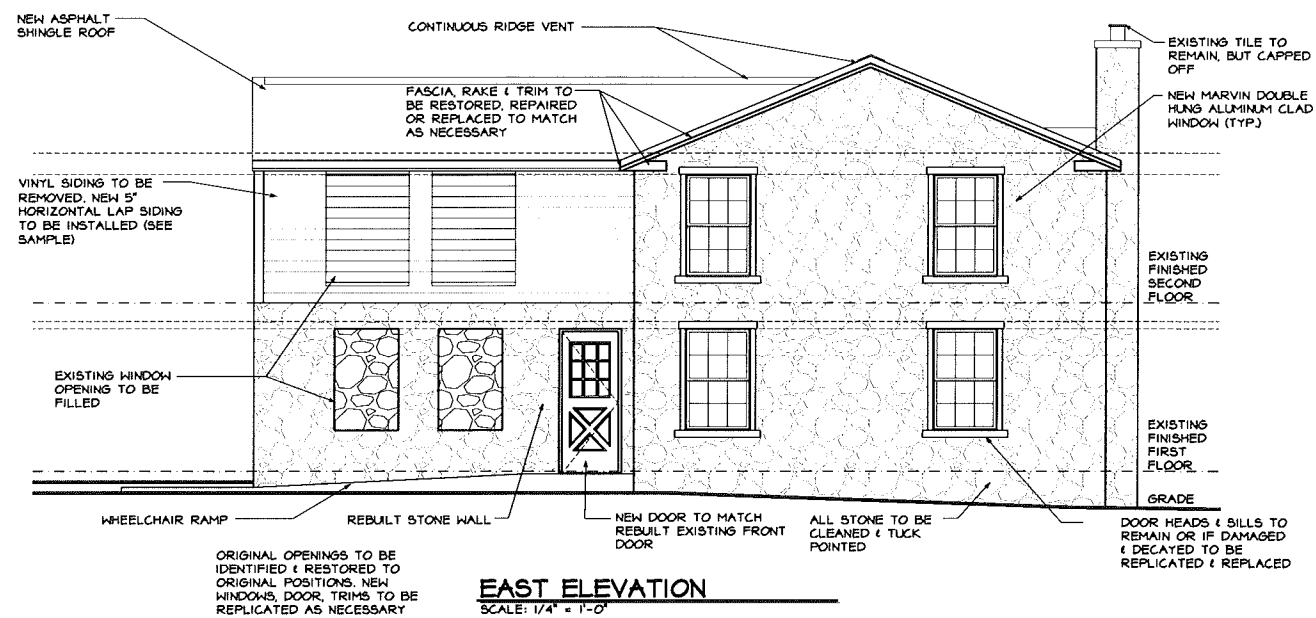


EAST ELEVATION
SCALE: 1/4" = 1'-0"

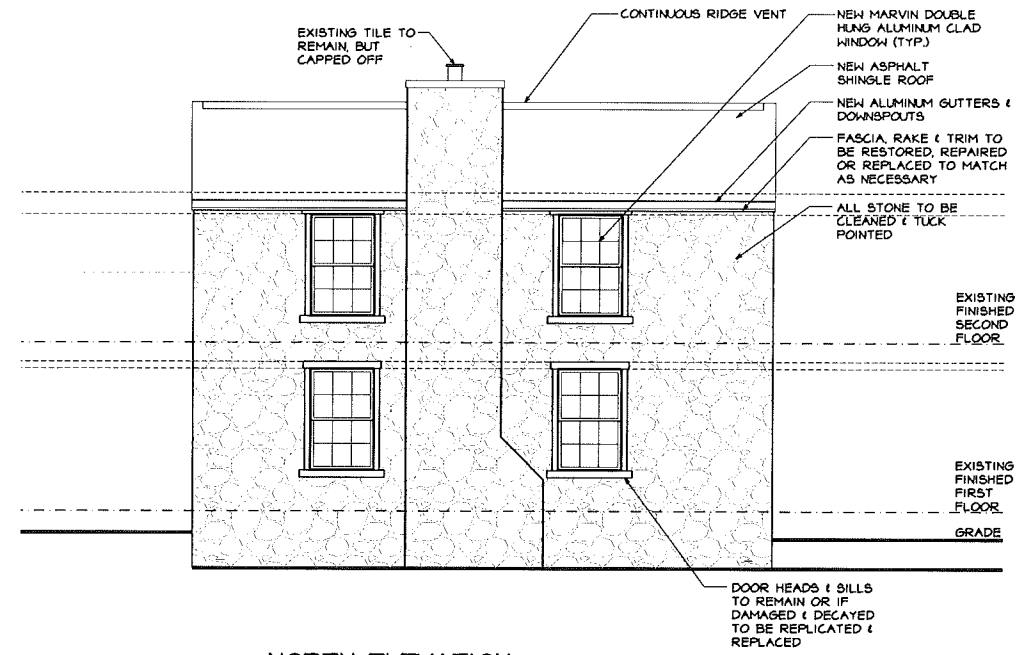

NORTH ELEVATION
SCALE: 1/4" = 1'-0"

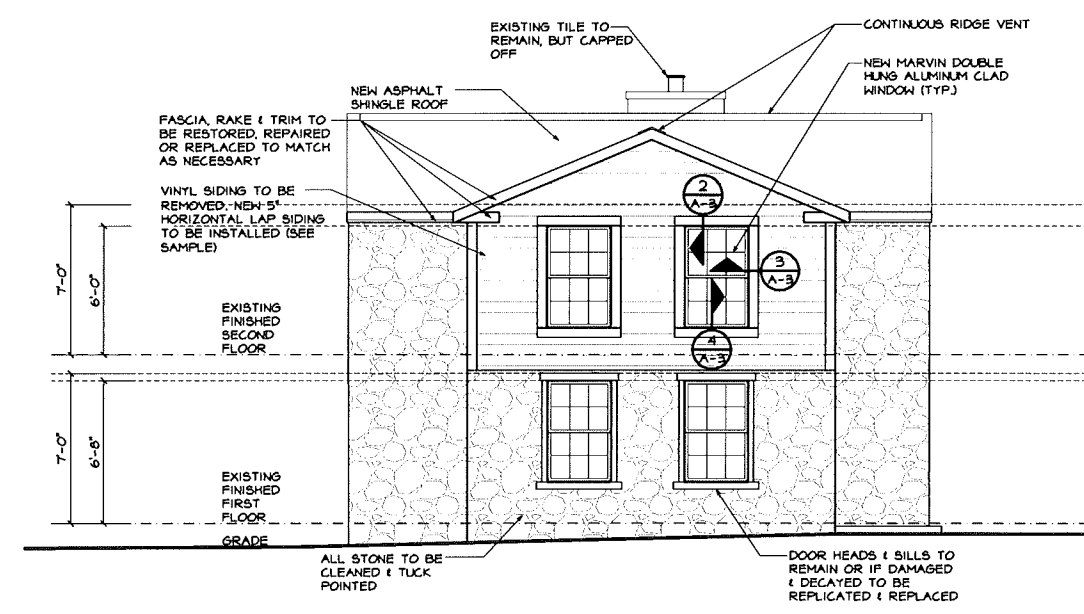

SOUTH ELEVATION
SCALE: 1/4" = 1'-0"

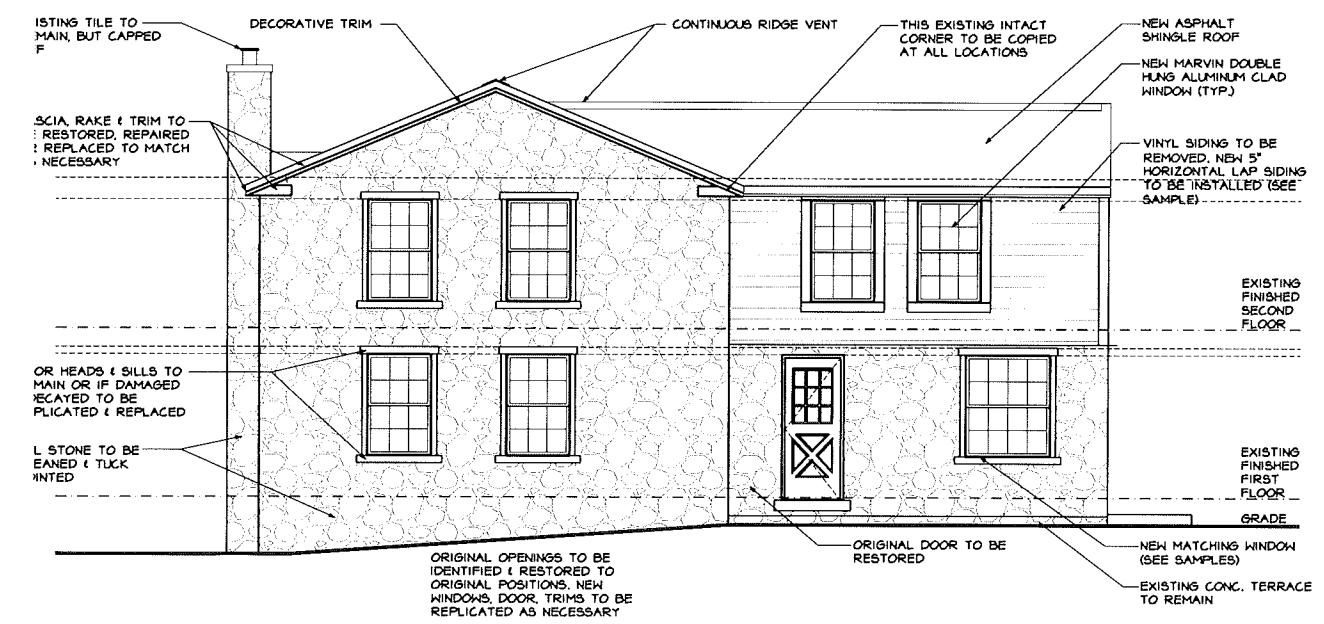

WEST ELEVATION
SCALE: 1/4" = 1'-0"

