
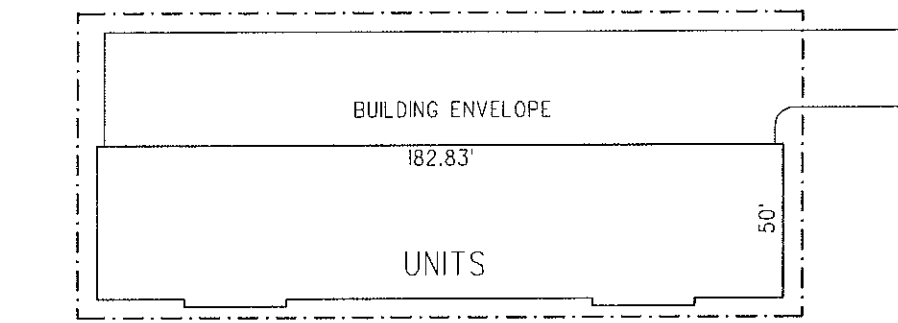



\* NOTE: THE SHAPE, SIZE, NUMBER OF UNITS AND TYPE OF BUILDING MAY VARY WITHIN THE SPECIFIED BUILDING ENVELOPE. SEE ARCHITECTURAL PLANS FOR ALTERNATE BUILDING TYPES. STAIRS AND PORCHES MAY PROJECT OUTSIDE OF THE BUILDING ENVELOPE.

NOTE: BUILDING ELEVATIONS MAY VARY BASED ON ULTIMATE GRADING AROUND BUILDING.

400/700 DENOTES ALTERNATE BLDG. TYPE THAT WILL FIT INTO THE CURRENT FOOTPRINT

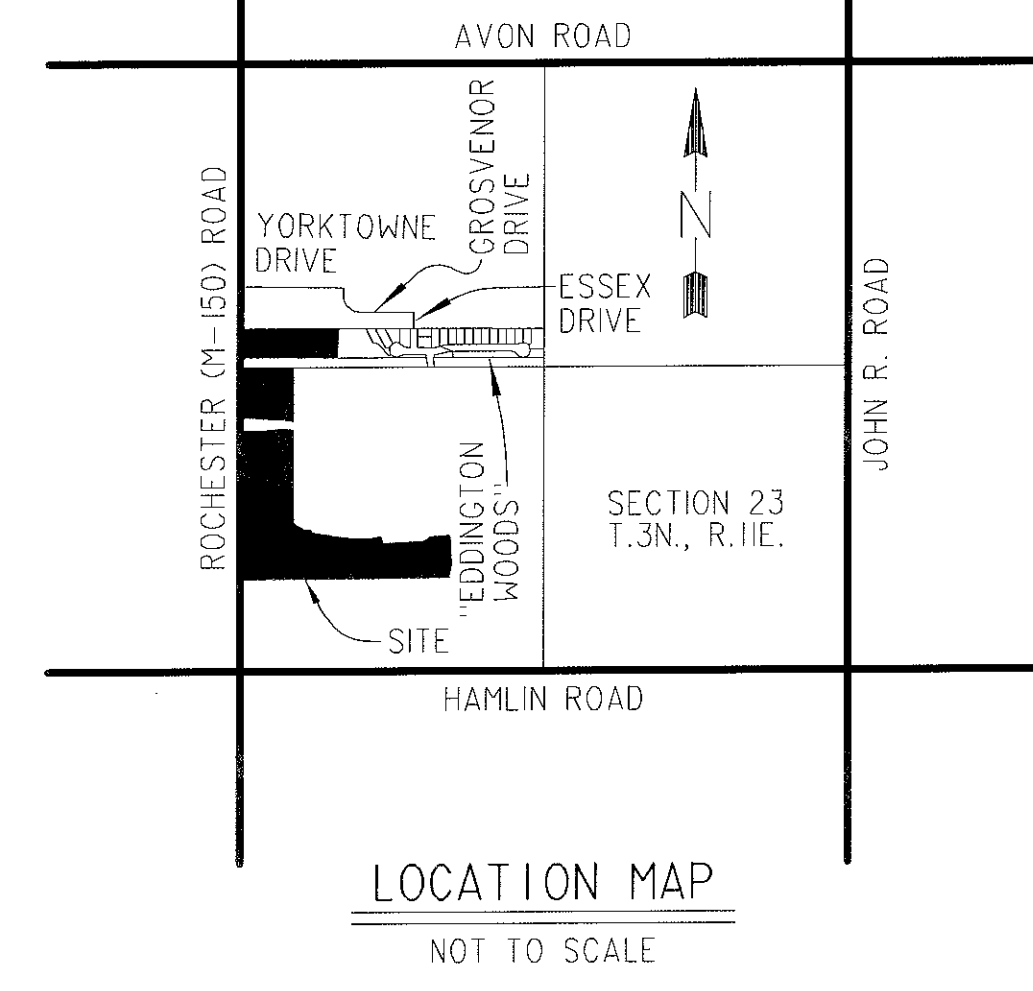

REAR ENTRY GARAGE ALTERNATE  
800 BLDG.

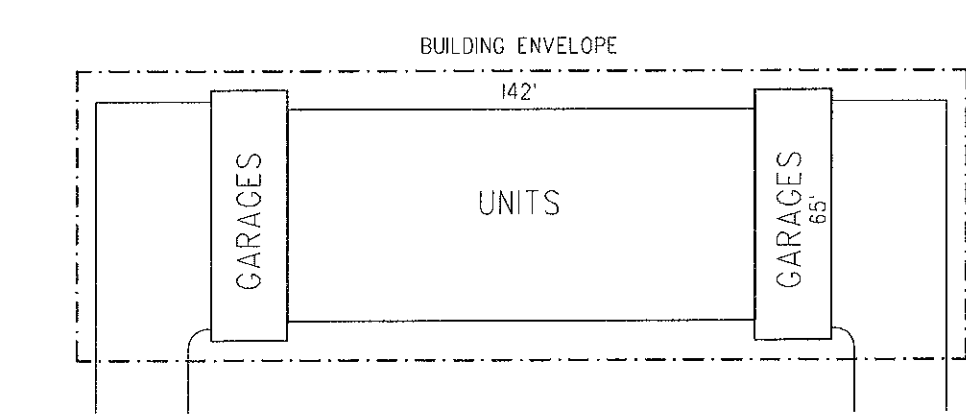

SIDE ENTRY GARAGE ALTERNATE  
400 BLDG.

REV.	REV.
REV.	REV. 5-21-04
REV.	REV. 1-15-03 PER CLIENT
<b>MCS</b> ASSOCIATES, INC. Civil Engineering and Surveying 41150 Technology Park Dr., Suite 102 Sterling Heights, Michigan 48314 Telephone 726-6310	
"CITY PLACE" PART OF THE WEST 1/2 OF SECTION 23, T.3N., R.1E. CITY OF ROCHESTER HILLS, OAKLAND COUNTY, MICHIGAN	
DATE 6-20-03	SCALE 1" = 100'
DRAWN BY J.D.T.	SHEET C-6 OF
CHECKED BY J.J.J.	DRAWING PS-03-746
CONCEPT SITE PLAN - STRINGER	

ROCHESTER ROAD  
(66' WD. 1/2 ROW)

DREXELGATE PARKWAY

"AVON MEADOWS SUB. 3"

SANDALWOOD DRIVE

