

GENERAL NOTES

- 1) ALL DIMENSIONS ARE TO FACE OF NEW STUD FRAMING, FACE OF NEW MASONRY, FACE OF EXISTING CONSTRUCTION, OR CENTERLINE OF STRUCTURE, U.N.O.
- 2) REFER TO ROOM FINISH SCHEDULE ON THIS SHEET FOR ADDITIONAL INFORMATION.

LEGEND


	MASONRY	NEW WALL CONSTRUCTION - CONSTRUCT PER WALL TYPE INDICATED
	STUD	EXISTING WALL CONSTRUCTION TO REMAIN
		NEW WALL CONSTRUCTION - CONSTRUCT PER WALL TYPE INDICATED & PROVIDE SOUND ATTENUATION BATT INSUL. (INTERIOR) OR THERMAL INSUL. (EXTERIOR PERIMETER)

ROOM FINISH SCHEDULE

ROOM	ROOM NAME (FINISH CLASS)	FLOOR	WALL BASE	WALLS				CEILING	CEILING HEIGHT	REMARKS
				NORTH	EAST	SOUTH	WEST			
100	MAIN ENTRY (C)	F1/F2	B1	P1/F2	P1/F2	P1/F2	P5	C2	10'-0"	
101	DINING (C)	F1/F2	B1	-	P2/W/P1/F2/P4	P1/F2	-	C1	VARIABLES	REFER TO SHEET A130
102	UTENSIL (C)	F1/F2	B3	-	-	-	-	C1	VARIABLES	REFER TO SHEET A100
104	P.O.S. (C)	F3	B2	-	-	-	-	C2	10'-0"	REFER TO SHEET A100
105	ORDERING (C)	F1/F2	B1	P1/F2	-	-	-	C1	VARIABLES	
106	SERVING (C)	F3	B2	P3	-	-	-	C2	10'-0"	REFER TO SHEET A100
107	COOKING (C)	F3	B2	P3	-	-	-	C2	10'-0"	
108	SODA / JOE (C)	F3	B2	P4	-	-	-	C3	9'-0"	
109	JANITOR (C)	F3	B2	P4	-	-	-	C3	9'-0"	
110	KITCHEN (C)	F3	B2	P4	-	-	-	C3	9'-0"	
111	KITCHEN MANAGER (C)	F3	B2	P4	-	-	-	C3	9'-0"	EXTEND WALLS TO ROOF DECK FINISHES BY MANUF.
112	WALK-IN COOLER (C)	F3	B2	-	-	-	-	-	-	
113	MEN'S (C)	F3	B2	P1/P3	P1/P3	P1/P3	P1/P3	C2	8'-0"	
114	WOMEN'S (C)	F3	B2	P1/P3	P1/P3	P1/P3	P1/P3	C2	8'-0"	
115	WATER HEATER (C)	F3	B2	-	-	-	-	C3	9'-0"	
116	PASSAGE (C)	F1/F2	B1	P1/P2	P2/P5	-	-	C3	10'-0"	
117	FAV/ MAKE LINE (C)	F3	B2	P4	-	-	-	C3	8'-0"	

LEGEND SYMBOL	DESCRIPTION (REFER TO SPEC FOR ADDITIONAL INFORMATION)
F1	CONC. STAIN
F2	CONC. SEALER
F3	NOT USED
F4	NOT USED
F5	QUARRY TILE (6" x 8")
B1	COVED GALV. MTL.
B2	COVED QUARRY TILE BASE (5" H. x 6" W.)
B3	COVED STAINLESS STL.
P1	PAINT PT-5 OR PT-7
P2	CORRUGATED GALV. MTL. PANELS
P3	STAINLESS STL. PANELS
P4	FRP PANELS
P5	STAINLESS STL. PANELS
P6	STAINLESS STL. PANELS
P7	FRP PANELS
P8	FRP PANELS
C1	PAINT PT-4
C2	PAINT PT-5 OR PT-7
C3	2'-0" x 4'-0" VENT-FACED LAY-IN CEILING TILES

1 ARCHITECTURAL FLOOR PLAN
1/8" = 1'-0"

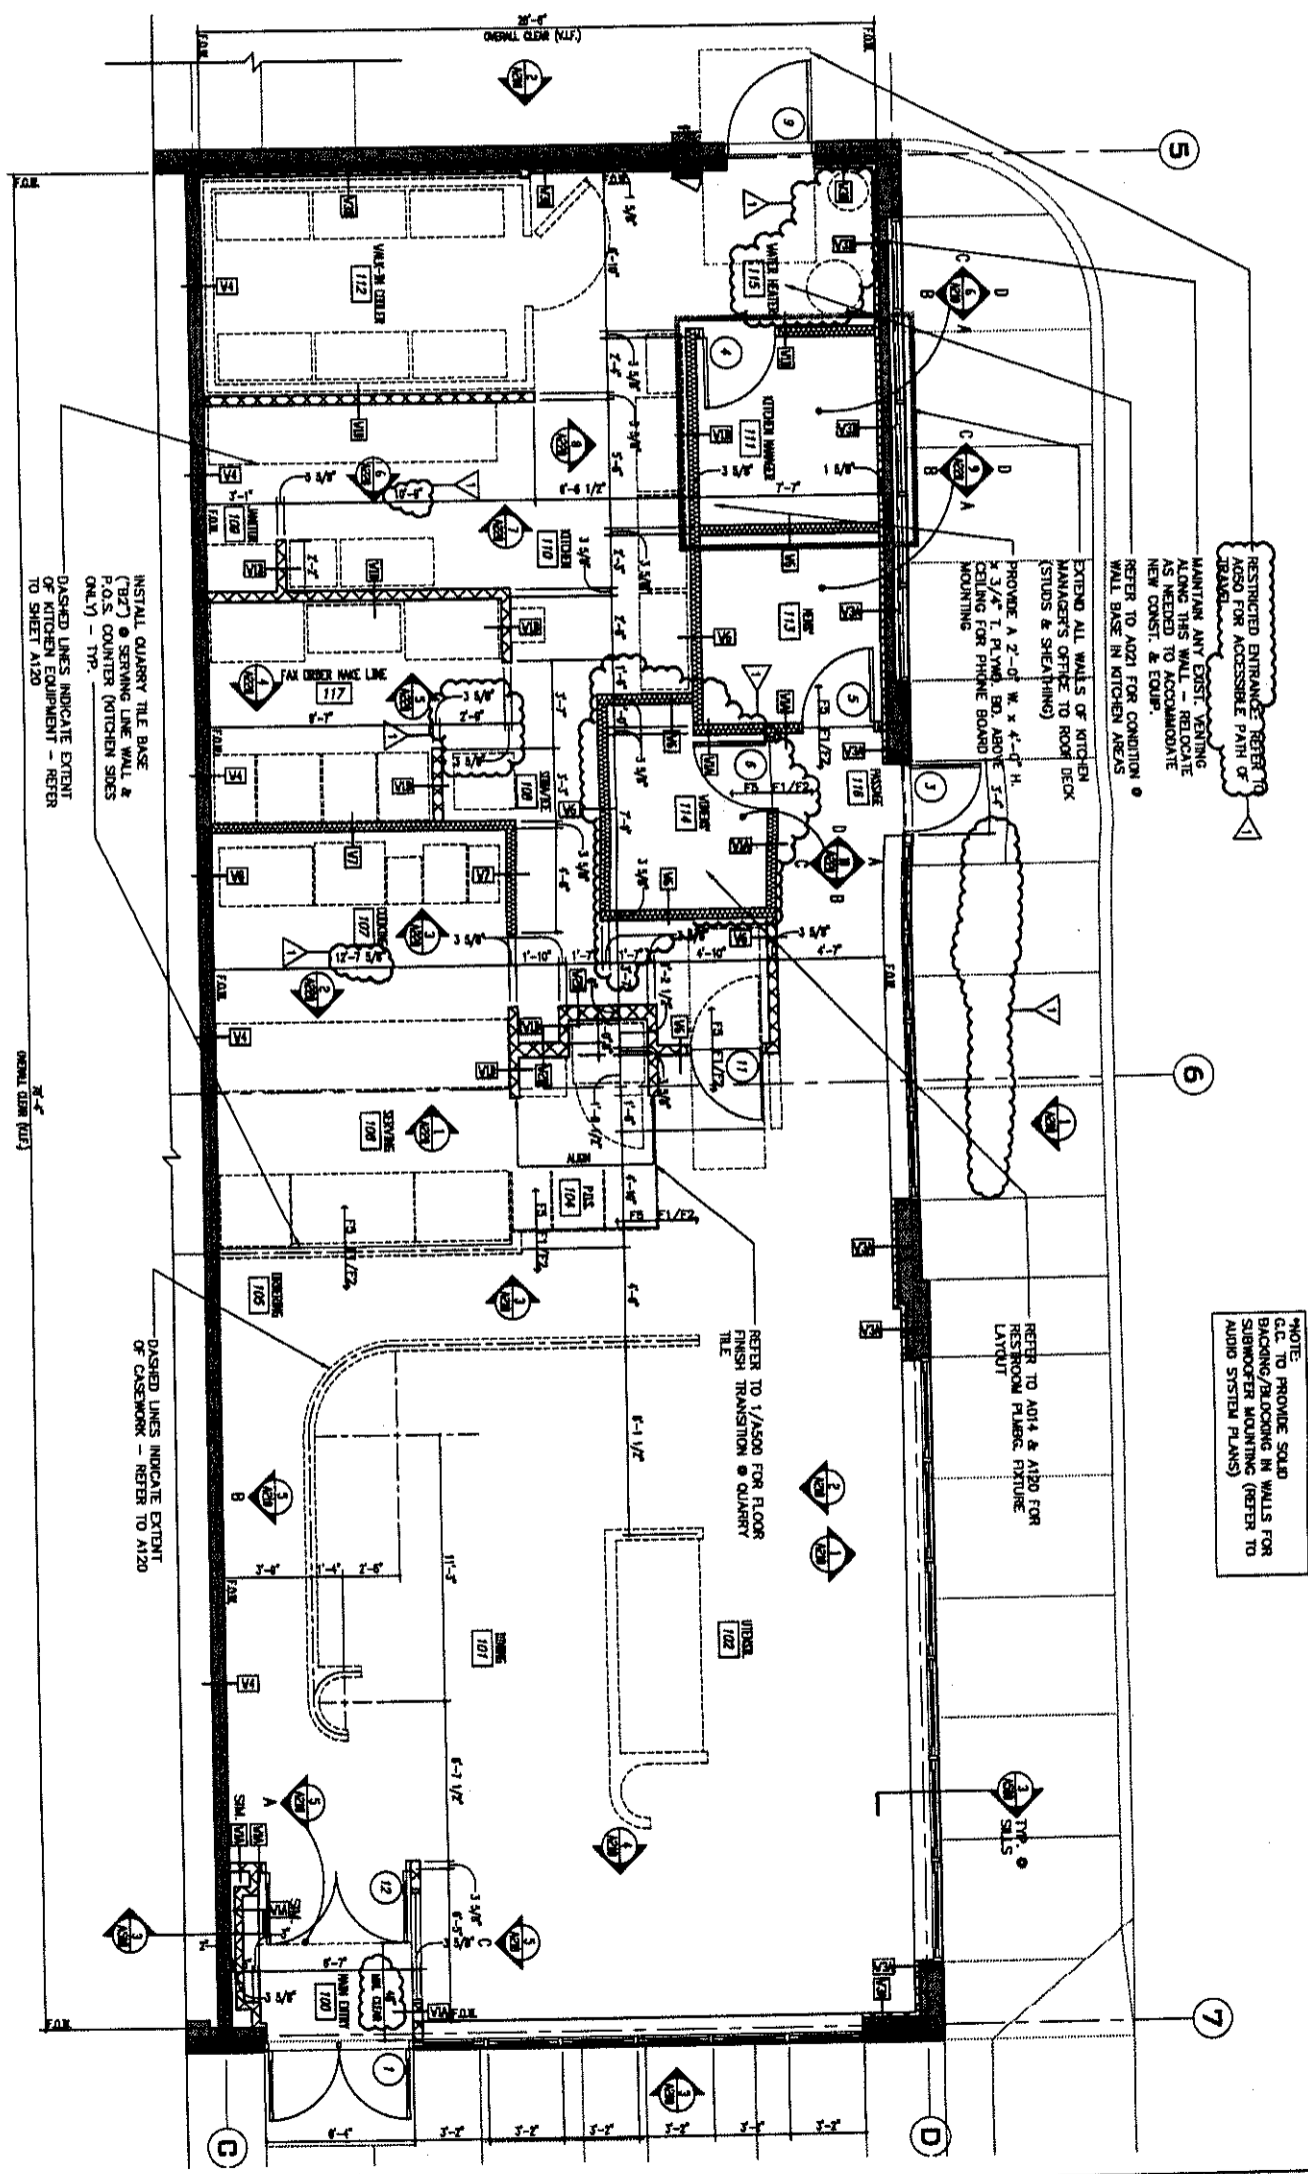


WALL FINISHES PLAN

Clayco
 STORE NO.: 0724
 "ROCHESTER HILLS"
 S. Rochester Rd. & Barclay Cir.
 7-18-06
 1. Brando
 1. Burg
 Architectural Floor & Wall Finishes P
 110



SEATING CHART FOR:
 "ROCHESTER HILLS"
 S.E.C. SOUTH ROCHESTER ROAD & BARCLAY CIRCLE
 ROCHESTER HILLS, MICHIGAN 48307
 STORE NO.: 0724
 19 JULY, 2005

INDOOR SEATS = 52
 OUTDOOR SEATS = 12
 TOTAL SEATS = 64

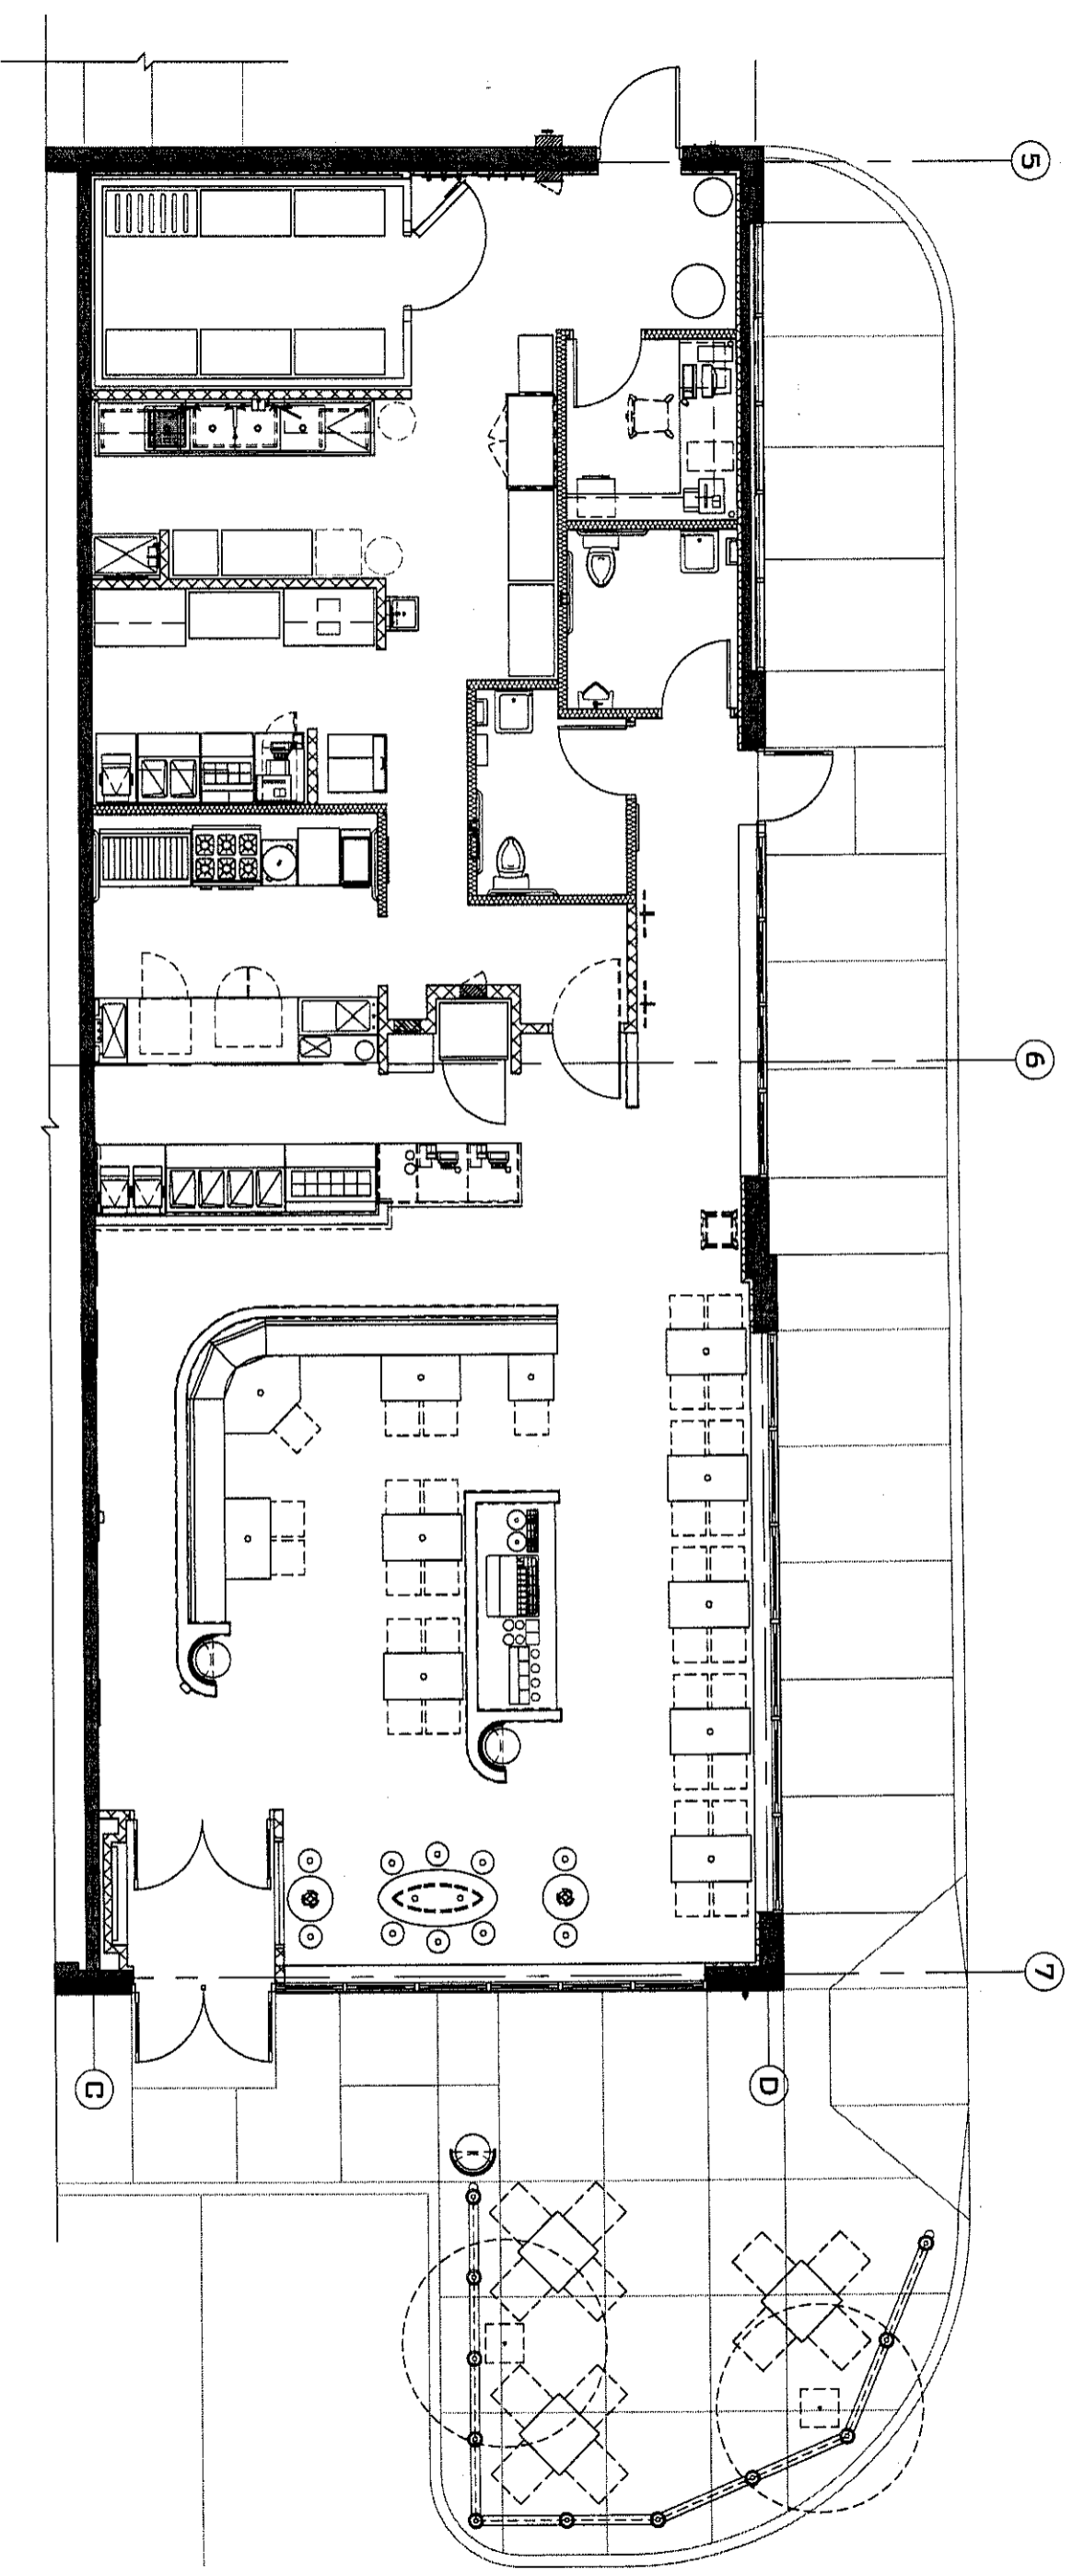

*NOTE: DRAWING IS NOT TO SCALE

