

Basement Floor Plan - Huron - South - 70'x45'

SCALE: 1/4" = 1'-0"

Review	08.31.22

Basement Floor Plan


JBMA Project No.

221154

©2022

PRELIMINARY NOT FOR CONSTRUCTION

A1.0

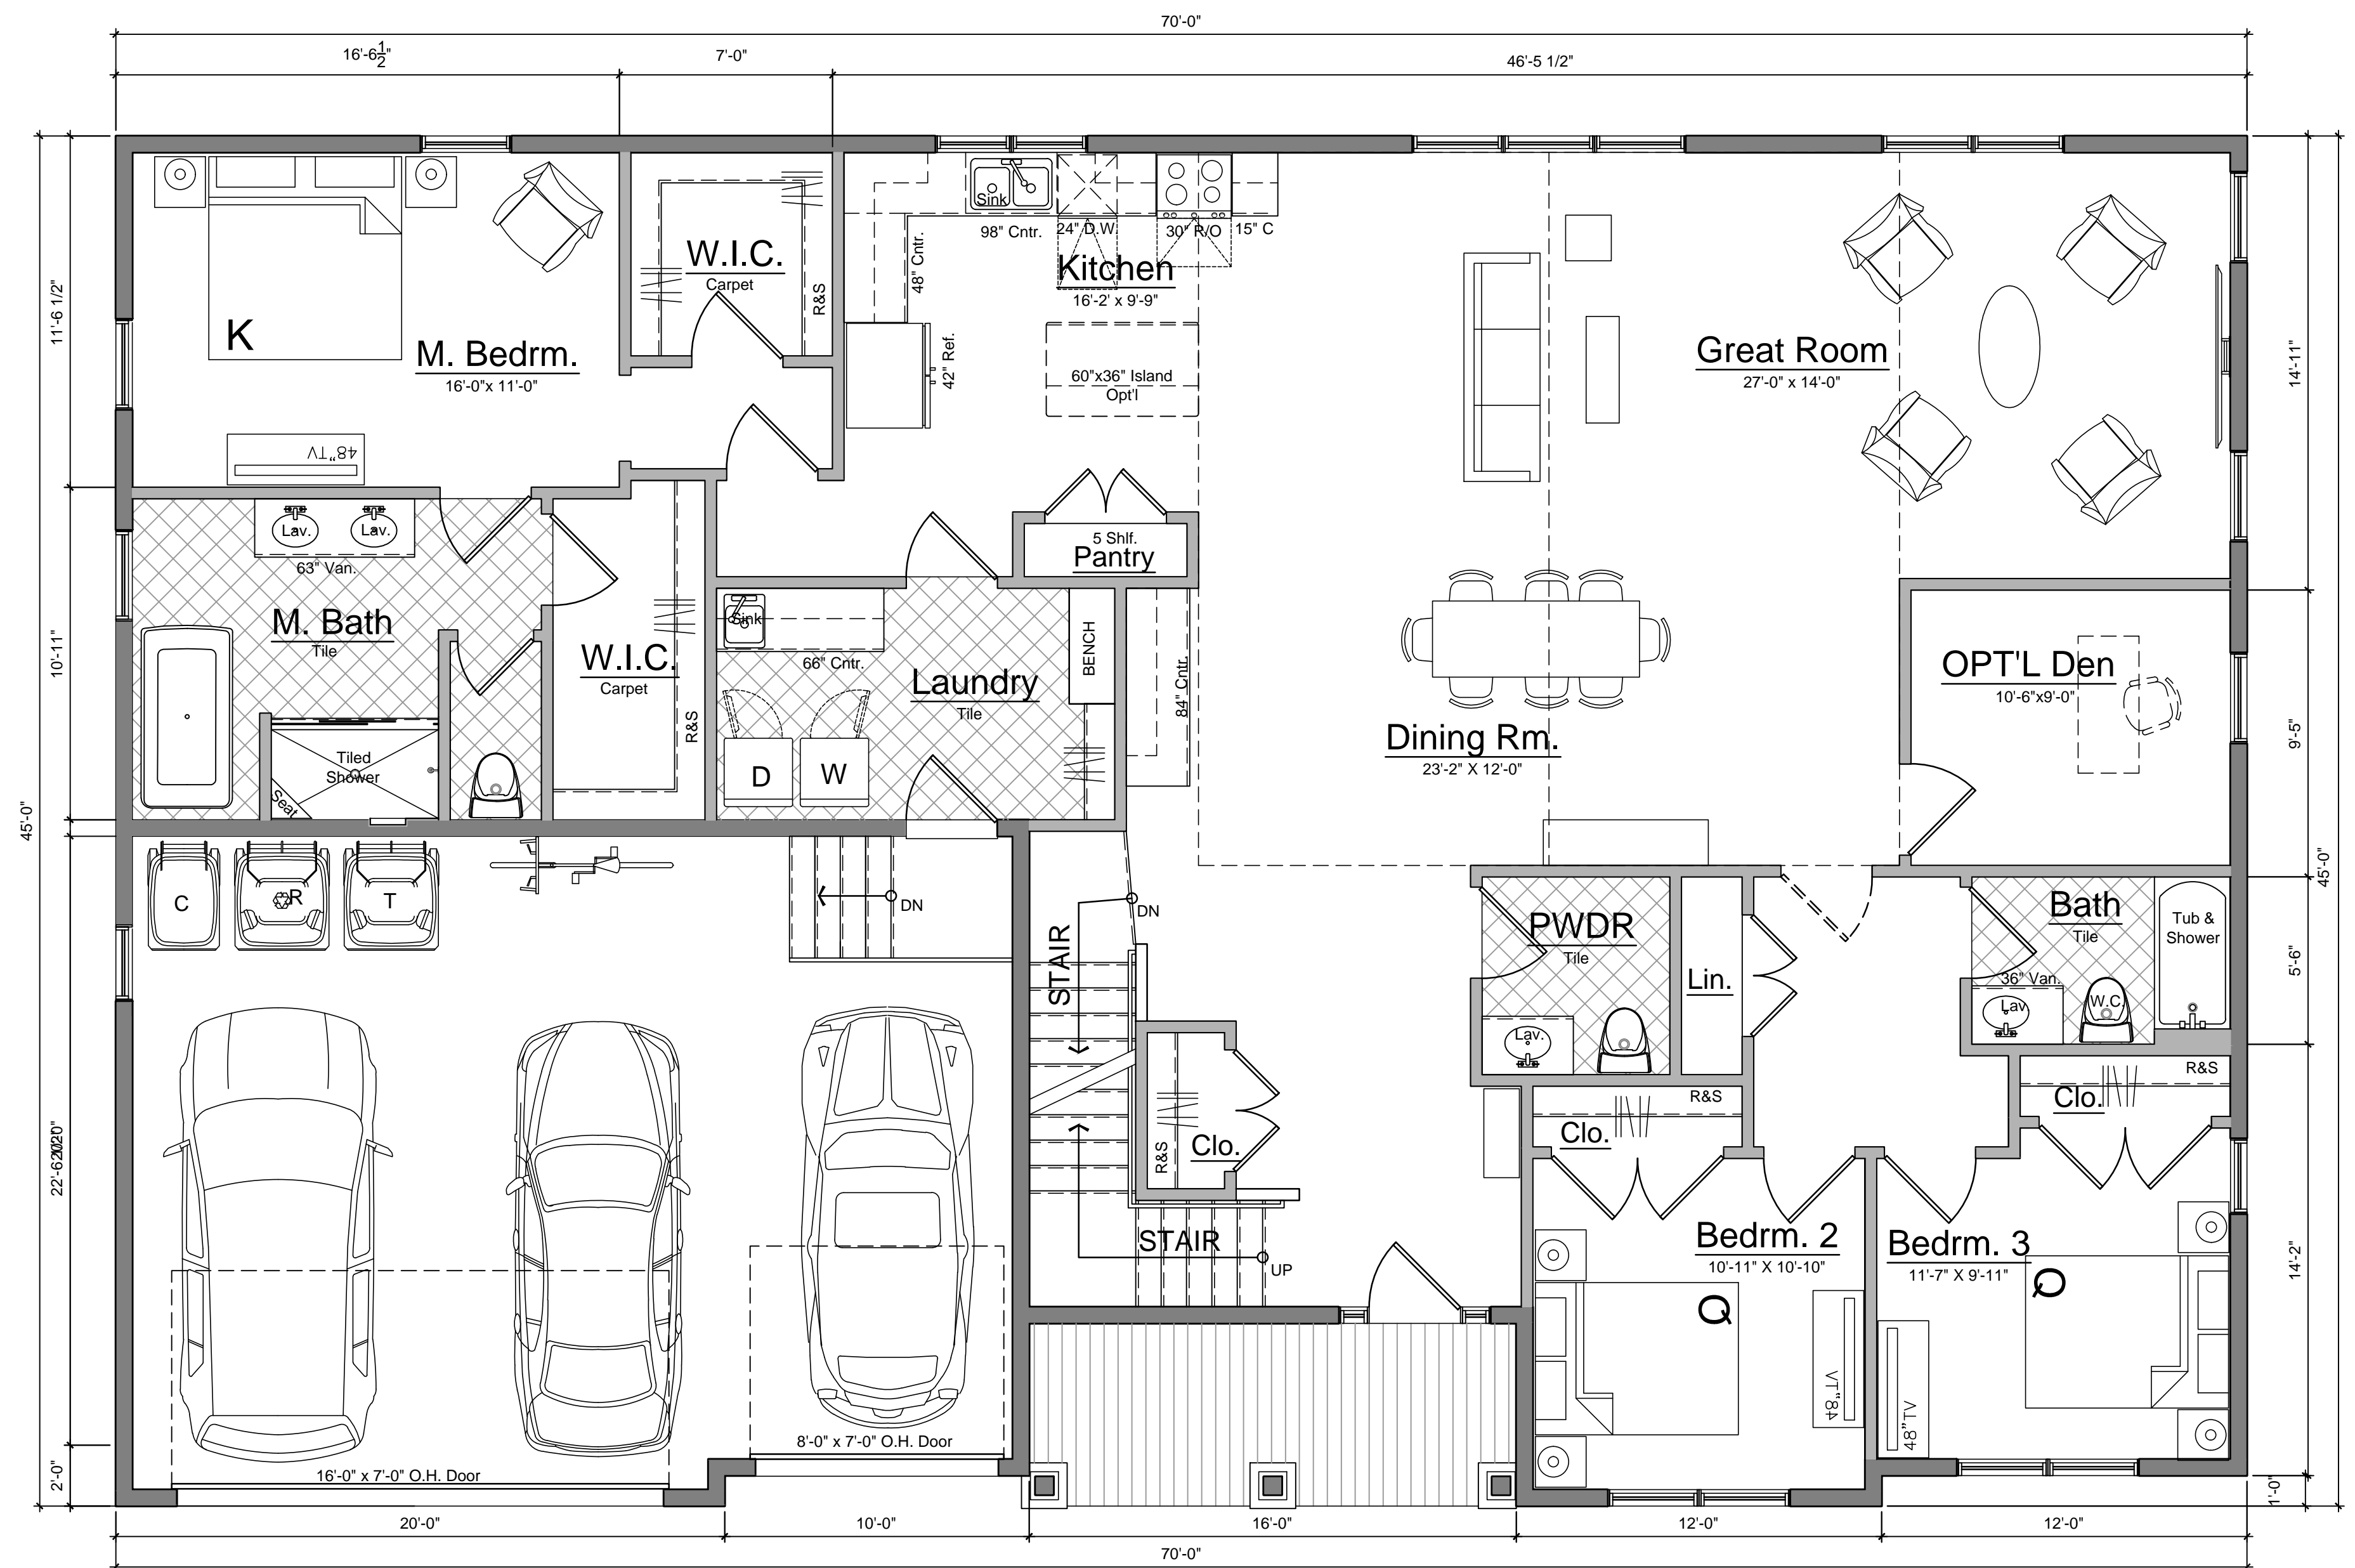

First Floor Plan - Huron - South - 70'x45'
 SCALE: 1/4" = 1'-0" Living Gross: 2,392 S.F.


Three Oaks Communities
 The Huron - South
 First Floor Plan

Review	08.31.22

First Floor Plan

JBMA Project No.
221154
 ©2022

PRELIMINARY NOT FOR CONSTRUCTION

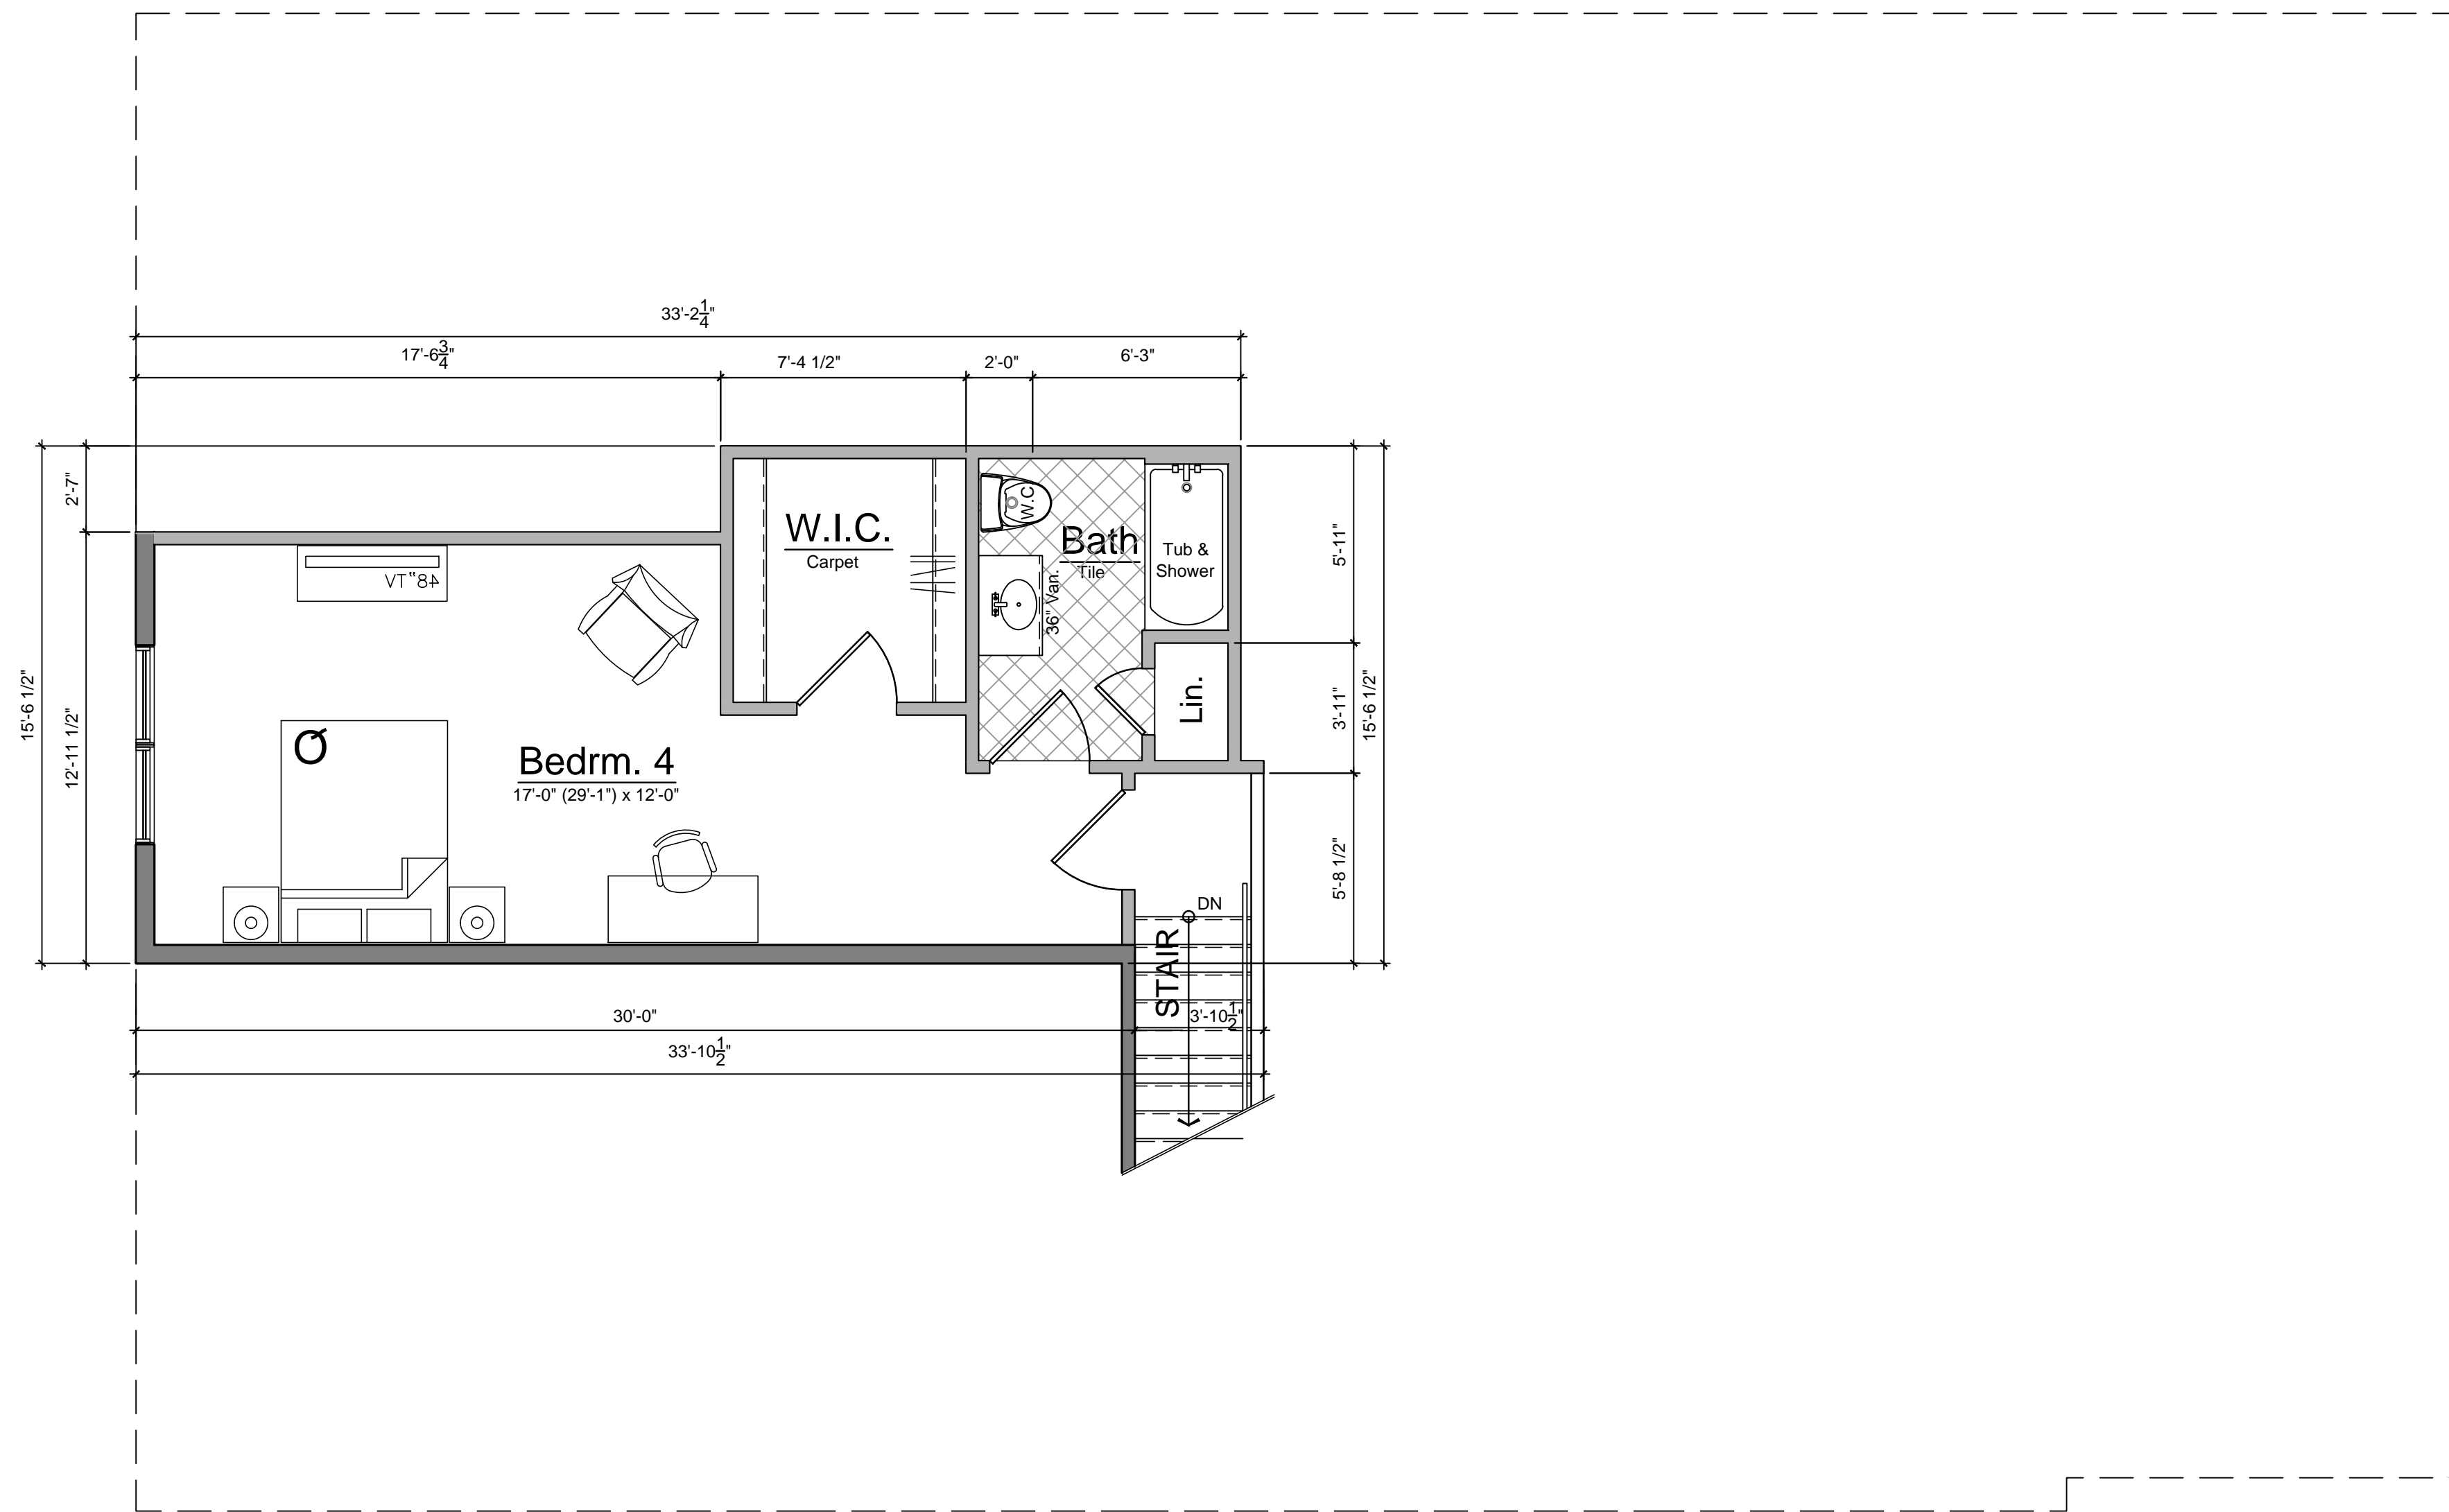

Second Floor Plan - Huron South - 70'x45'
 SCALE: 1/4" = 1'-0" Living Gross: 475 S.F.

Review	08.11.22


Second Floor Plan

JBMA Project No.
 221154

©2022

A1.2

PRELIMINARY NOT FOR CONSTRUCTION

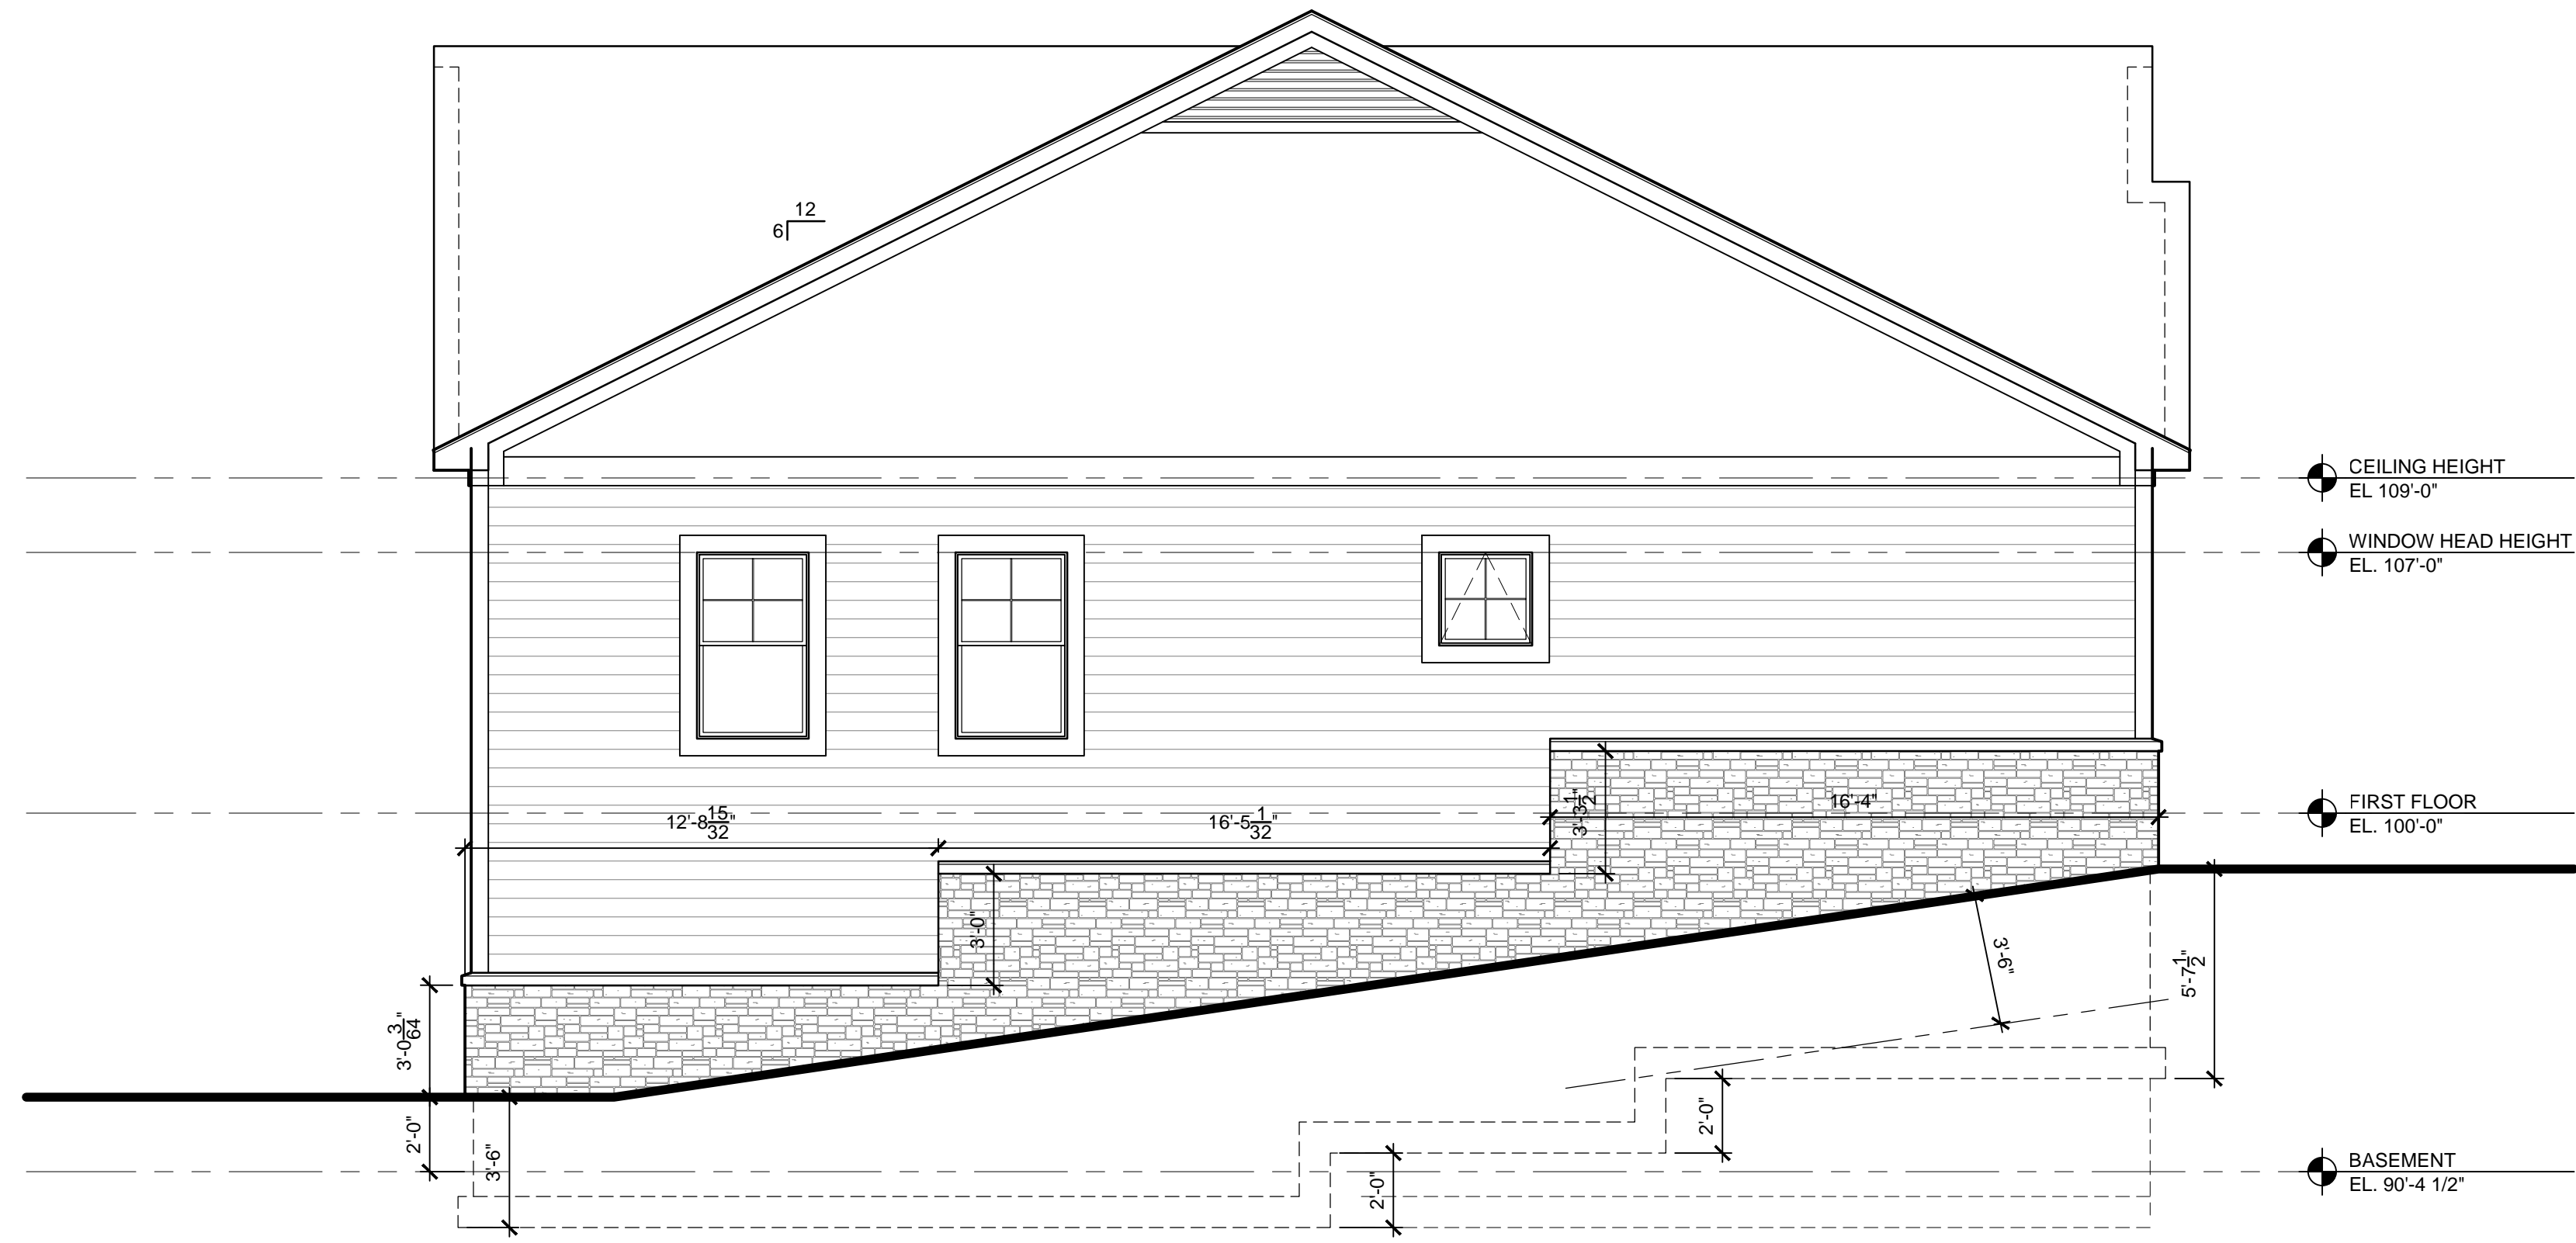

HURON SIDE ELEVATION DAYLIGHT ELEVATION
 SCALE: 1/4" = 1'-0"



HURON FRONT ELEVATION ALTERNATE ELEVATION
 SCALE: 1/4" = 1'-0"

Review	Date
	08.31.22

Elevations

PRELIMINARY NOT FOR CONSTRUCTION



HURON SIDE ELEVATION DAYLIGHT ELEVATION
 SCALE: 1/4" = 1'-0"



HURON REAR ELEVATION DAYLIGHT ELEVATION
 SCALE: 1/4" = 1'-0"

Review	12.12.22

Elevations


JBMA Project No.

221154


©2022

PRELIMINARY NOT FOR CONSTRUCTION

A2.2a

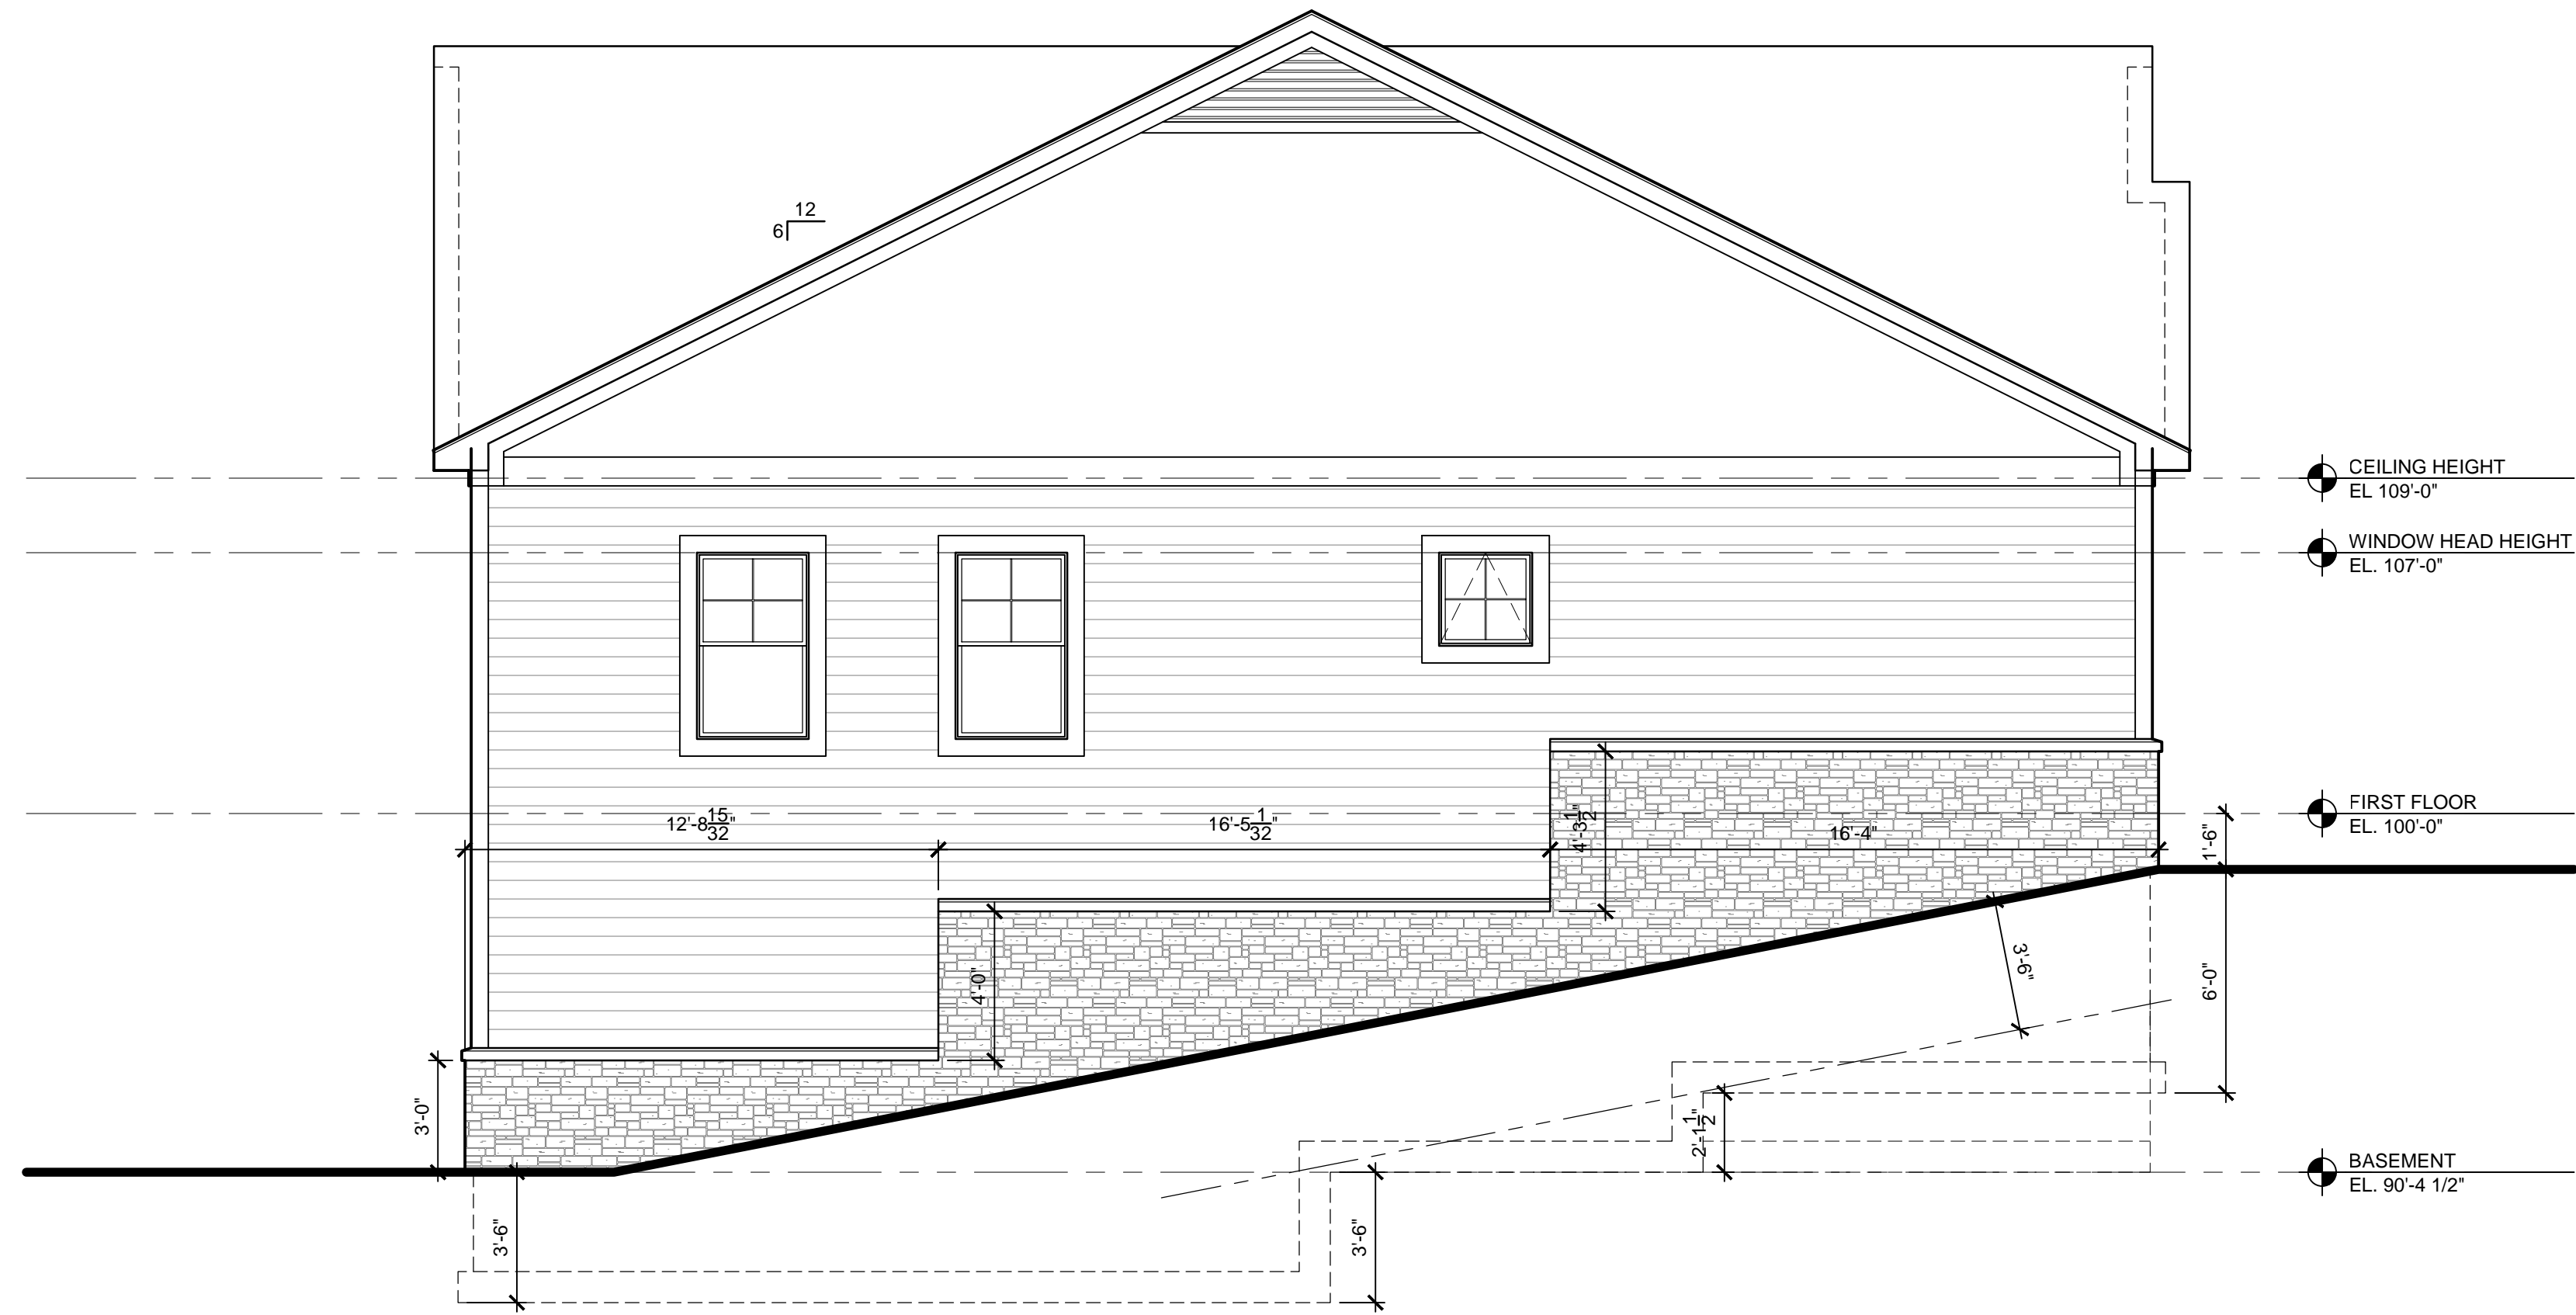

HURON SIDE ELEVATION WALKOUT ELEVATION
SCALE: 1/4" = 1'-0"

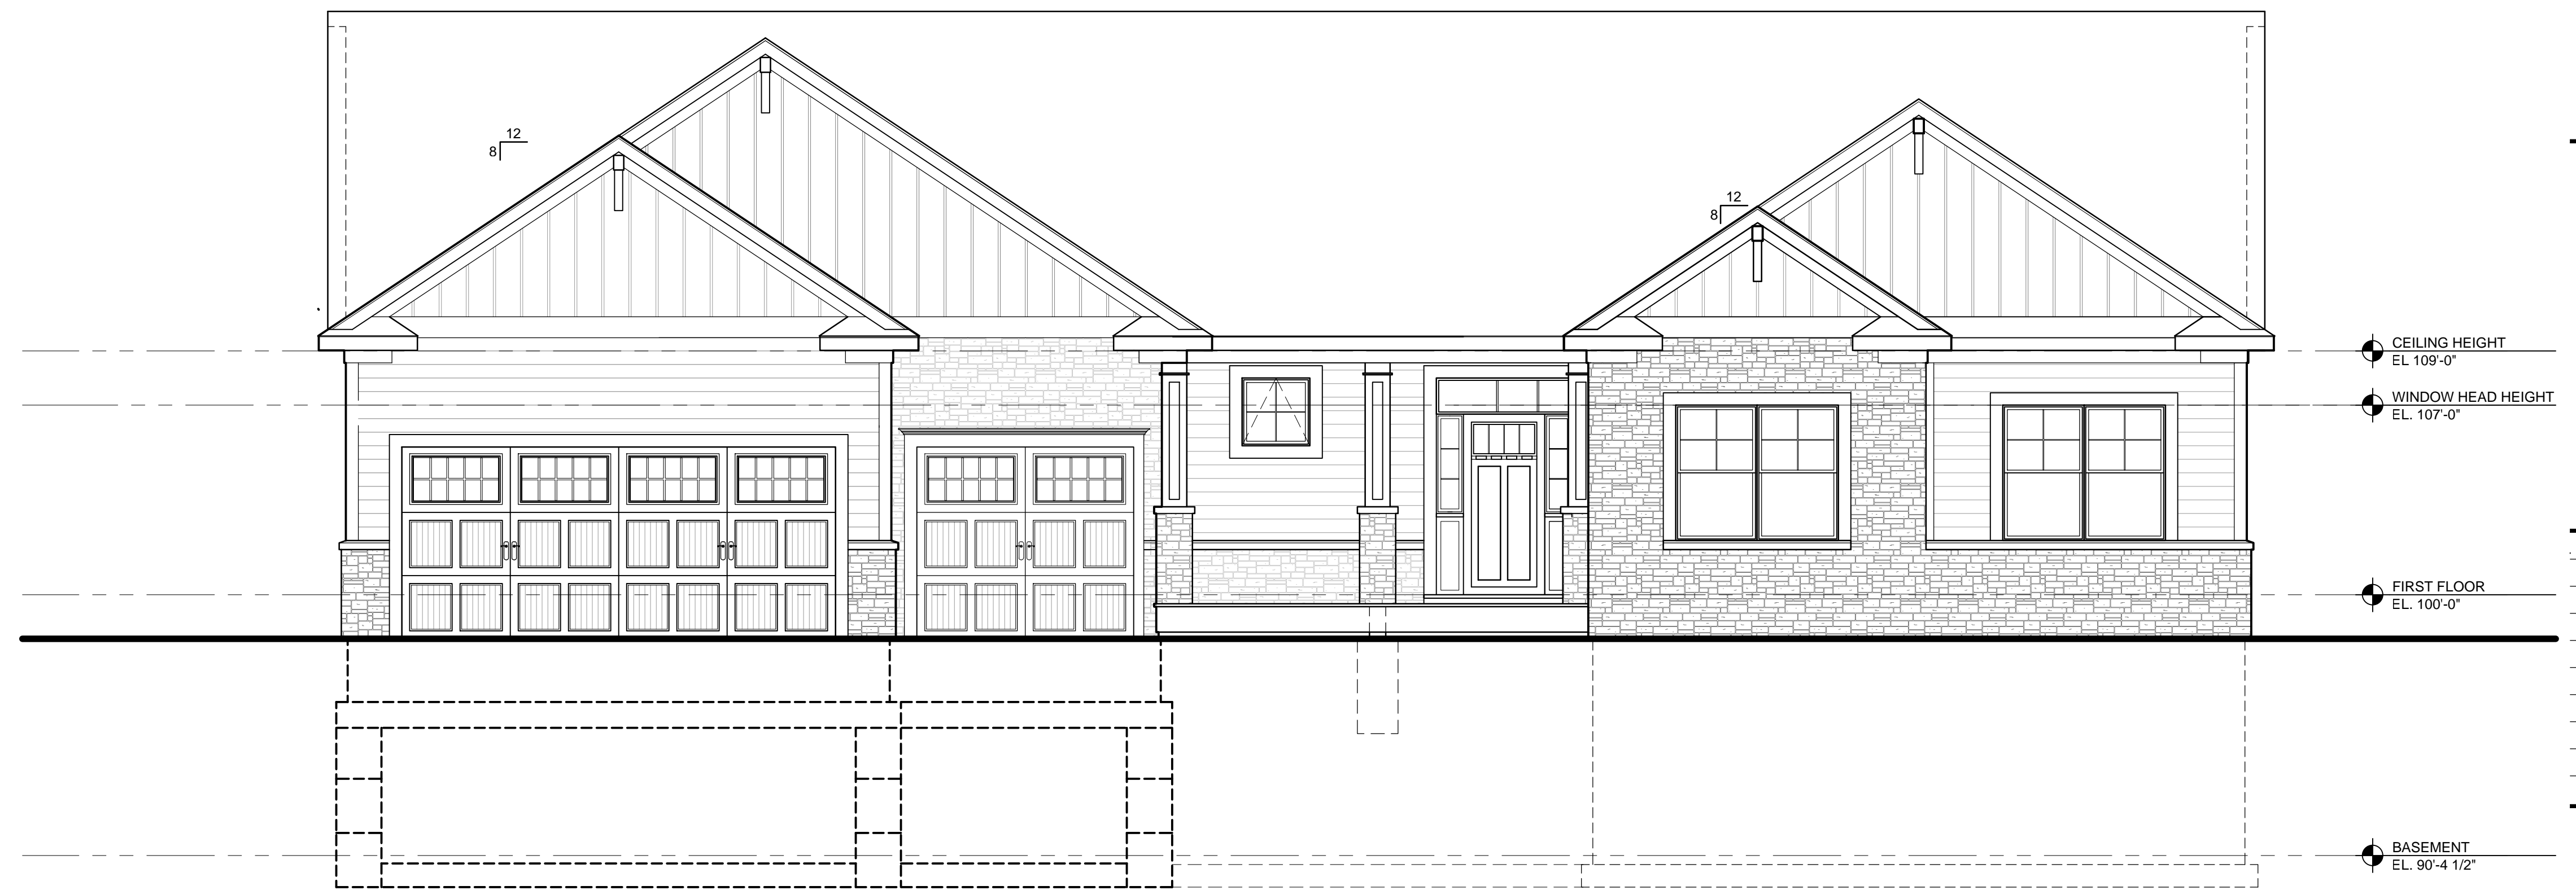

HURON FRONT ELEVATION BASE ELEVATION
SCALE: 1/4" = 1'-0"

Review	Date
	12.12.22

Elevations

PRELIMINARY NOT FOR CONSTRUCTION



HURON SIDE ELEVATION WALKOUT ELEVATION
SCALE: 1/4" = 1'-0"



HURON REAR ELEVATION WALKOUT ELEVATION
SCALE: 1/4" = 1'-0"

Review	12.12.22

Elevations

JBMA Project No.
221154
©2022

PRELIMINARY NOT FOR CONSTRUCTION

A2.2b