

WEST ELEVATION DEMOLITION

SCALE: 1/4" = 1'-0"


01



945 N. PENNSYLVANIA AVENUE
WINTER PARK, FLORIDA 32789
OFFICE: (407) 629-1188
FAX: (407) 388-1220
WWW.ADCINTERNATIONAL.NET

ISSUE DATE AND DESCRIPTION			
No.	DATE	ISSUE DESCRIPTION	BY
01	08/15/2022	SCHEMATIC DESIGN	JFP
02	10/05/2022	SCHEMATIC DESIGN FINAL	JFP
03	10/07/2022	DESIGN DEVELOPMENT FINAL	JFP
04	11/17/2022	DESIGN DEVELOPMENT FINAL	JFP/AA
05	12/09/2022	CONSTRUCTION ISSUE SET	JFP/AA
06	12/19/2022	ISSUED FOR PERMIT	JFP/AA
07			
08			
09			

REVISIONS			
No.	DATE	DESCRIPTION	BY

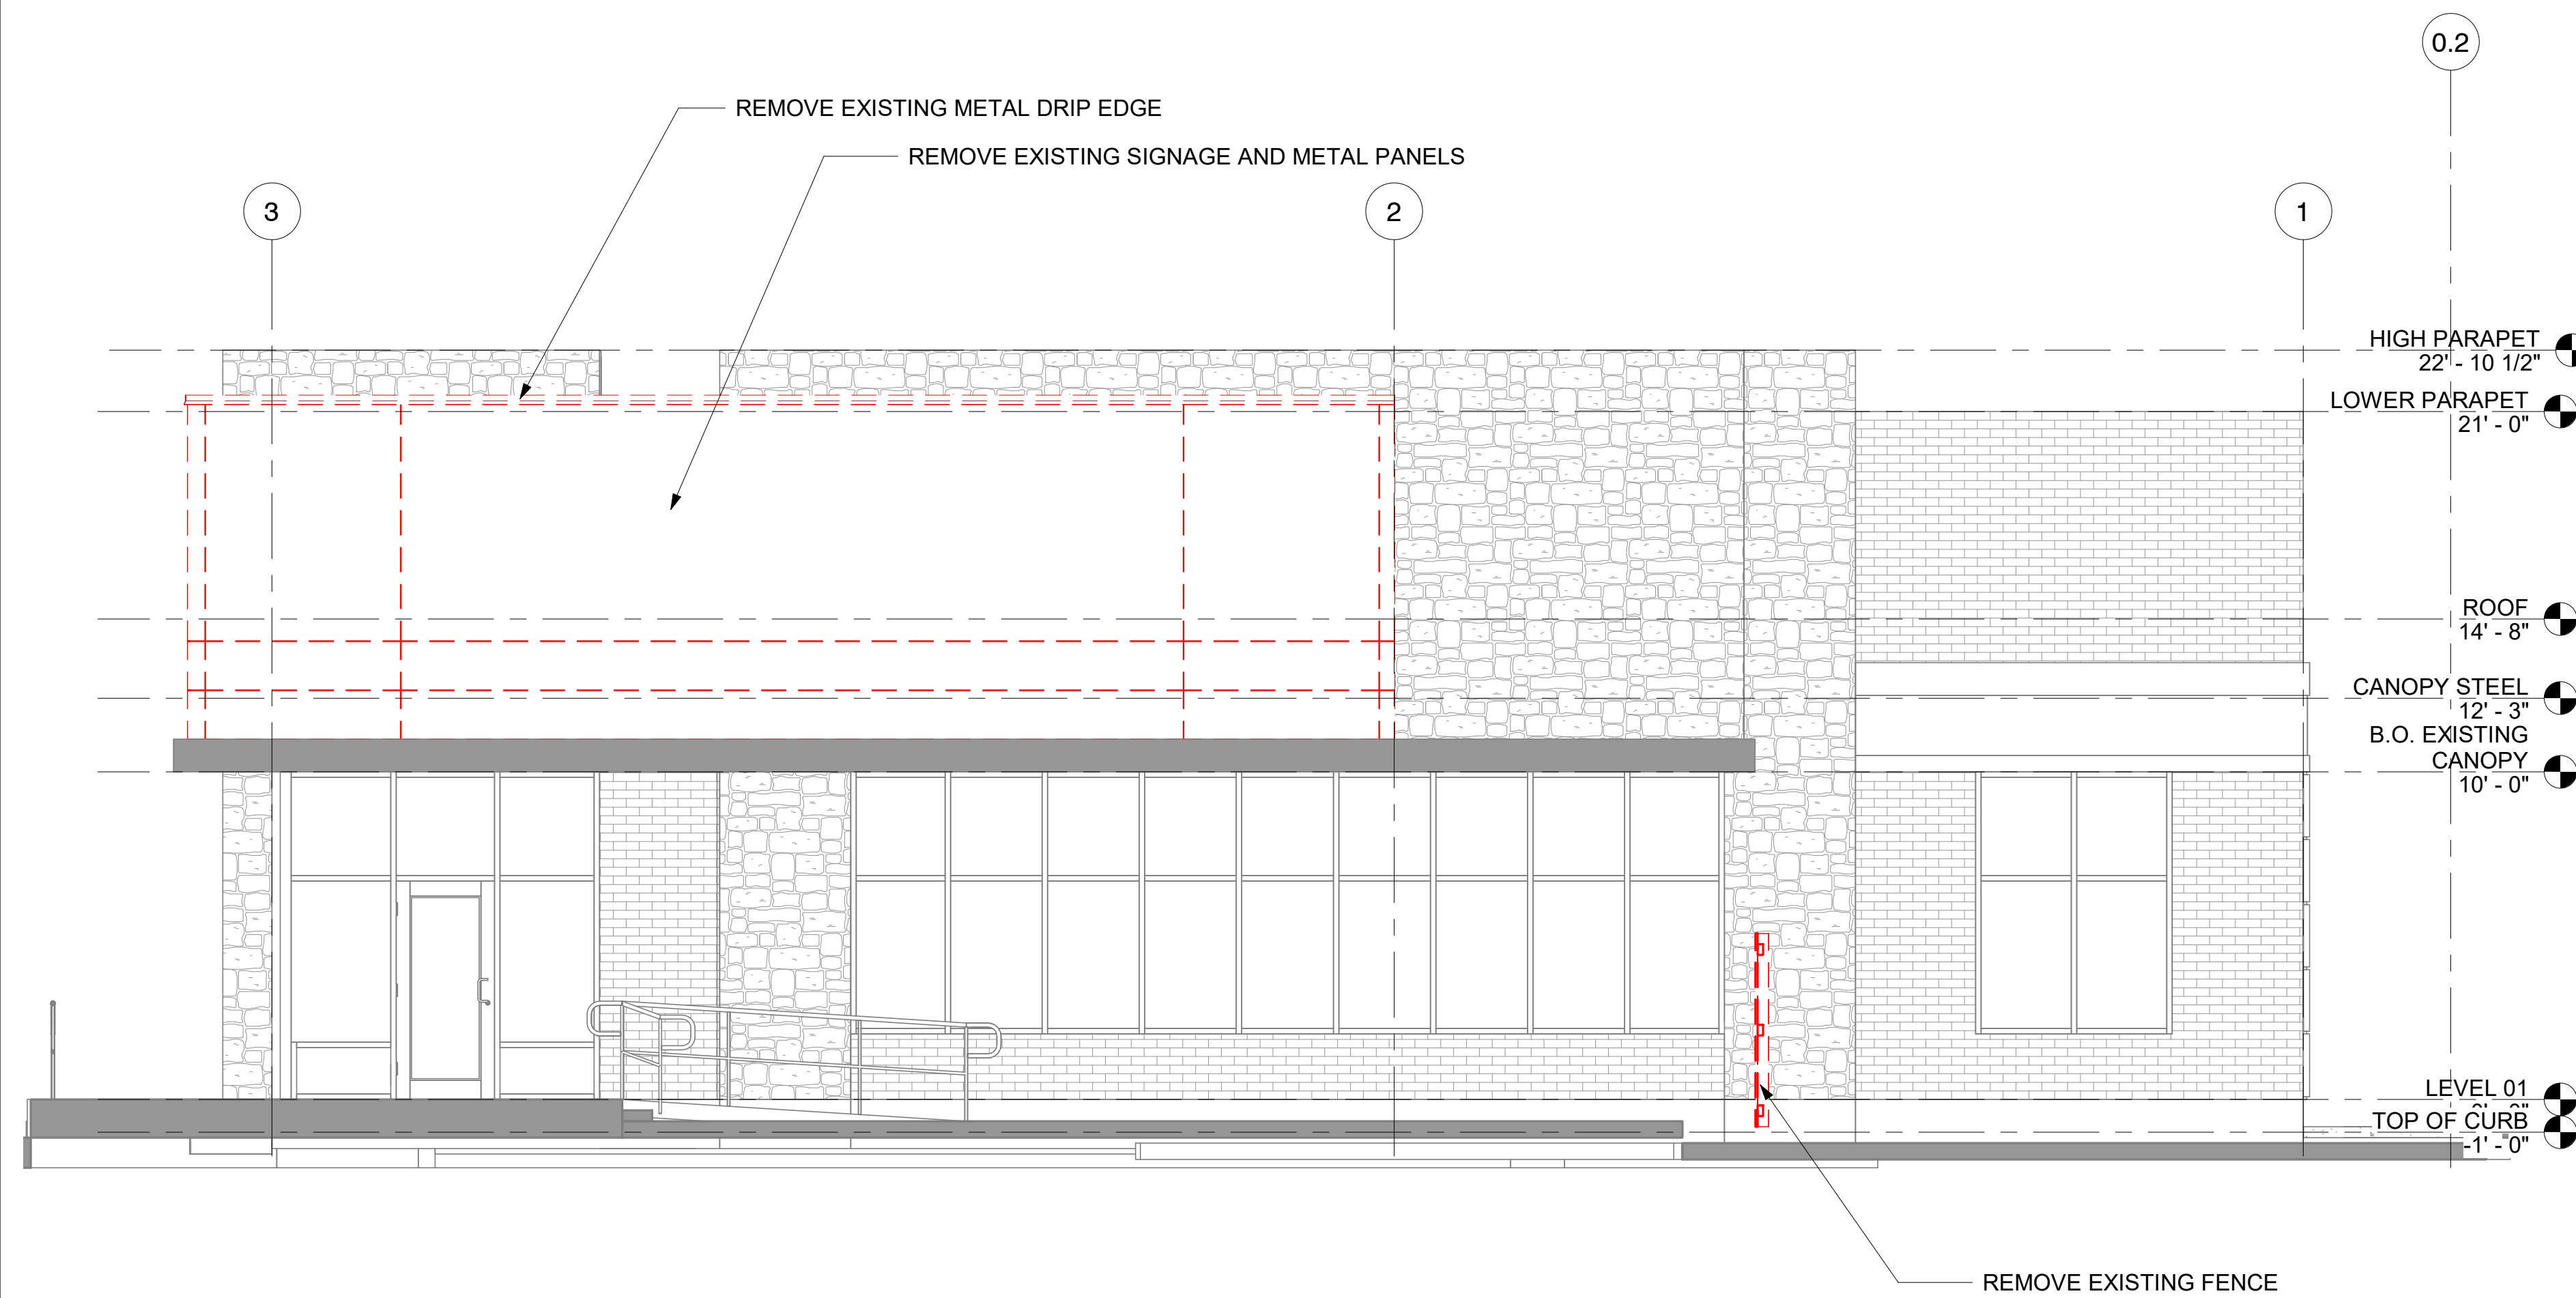

SOUTH ELEVATION DEMOLITION

SCALE: 1/4" = 1'-0"

02



12.19.2022

STATE OF MI
Raymundo Fetto
Seal / Signature

Project Name
BofA - Auburn & Rochester- IFO

Project Number
22151

Description
DEMOLITION EXTERIOR ELEVATIONS

Scale
1/4" = 1'-0"

A01.04

SHEET NOTES

DEM01 EXISTING DOOR TO BE REMOVED. DOOR FRAME TO REMAIN.

3035 ROCHESTER RD
ROCHESTER HILLS MI 48307
SERIAL NUM./MANH. ID: M18-498
DESIGNATION:
VERSION:
BULLETIN: Q3-2022



945 N. PENNSYLVANIA AVENUE
WINTER PARK, FLORIDA 32789
OFFICE: (407) 629-1188
FAX: (407) 388-1220
WWW.ADCINTERNATIONAL.NET

ISSUE DATE AND DESCRIPTION			
No.	DATE	ISSUE DESCRIPTION	BY
01	08/15/2022	SCHEMATIC DESIGN	JFP
02	10/05/2022	SCHEMATIC DESIGN FINAL	JFP
03	10/07/2022	DESIGN DEVELOPMENT FINAL	JFP
04	11/17/2022	DESIGN DEVELOPMENT FINAL	JFP/AA
05	12/09/2022	CONSTRUCTION ISSUE SET	JFP/AA
06	12/19/2022	ISSUED FOR PERMIT	JFP/AA
07			
08			
09			

REVISIONS			
No.	DATE	DESCRIPTION	BY




12.19.2022

STATE OF MI
Raymond Feto
Seal / Signature

Project Name
BofA - Auburn & Rochester- IFO
Project Number
22151
Description
DEMOLITION EXTERIOR ELEVATIONS

Scale
1/4" = 1'-0"


A01.05

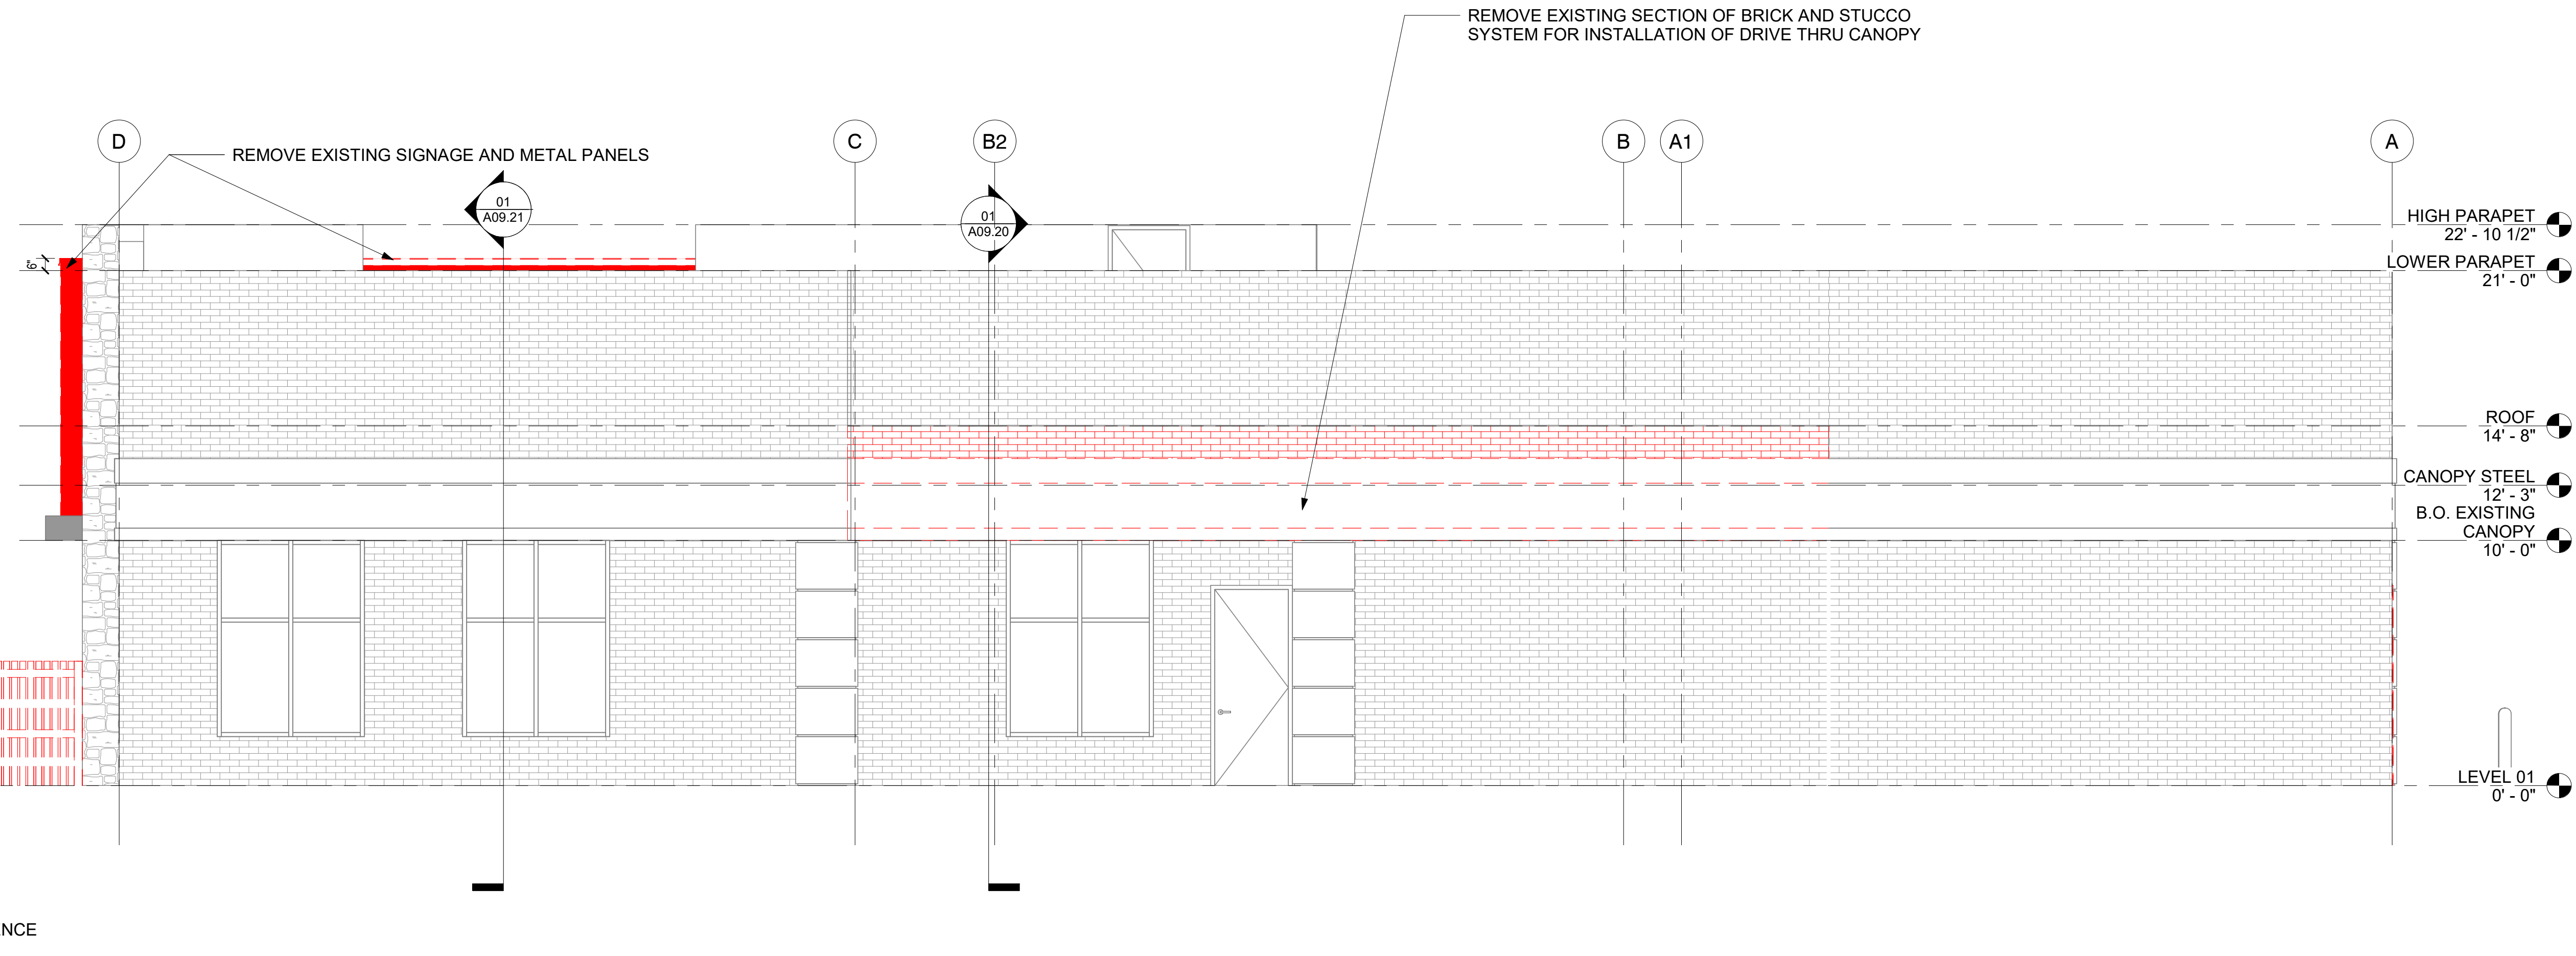

EAST ELEVATION DEMOLITION

SCALE: 1/4" = 1'-0"

01



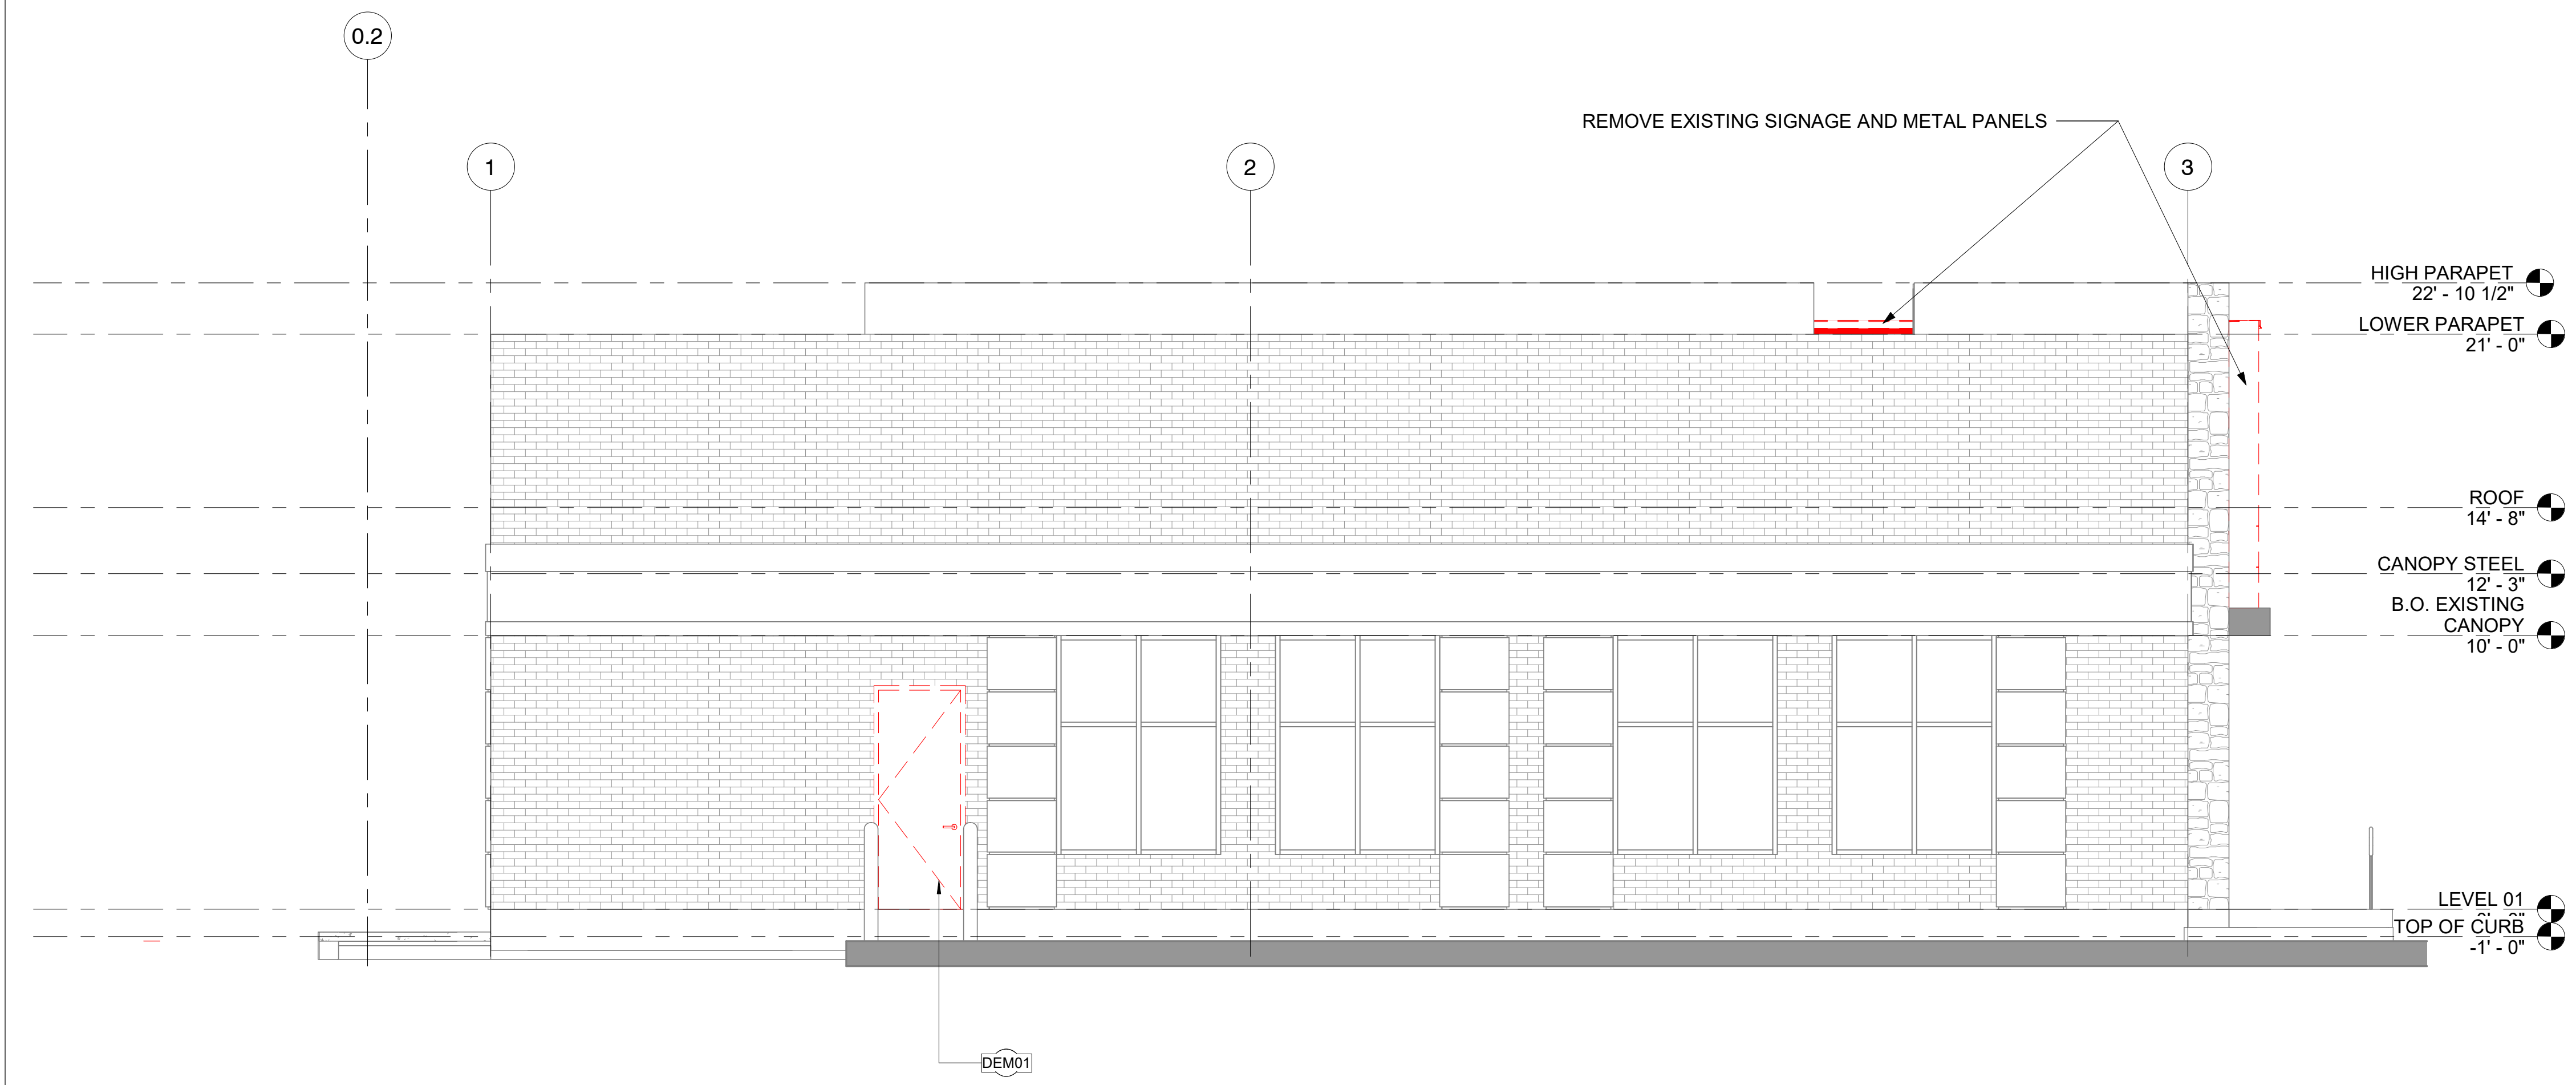


NORTH ELEVATION DEMOLITION

SCALE: 1/4" = 1'-0"

02

12/16/2022 9:55:57 AM C:\hubs\all\Locat\Rev\Files\22151 BofA Auburn and Rochester_ARCH\22151\Rev\20221114.rvt

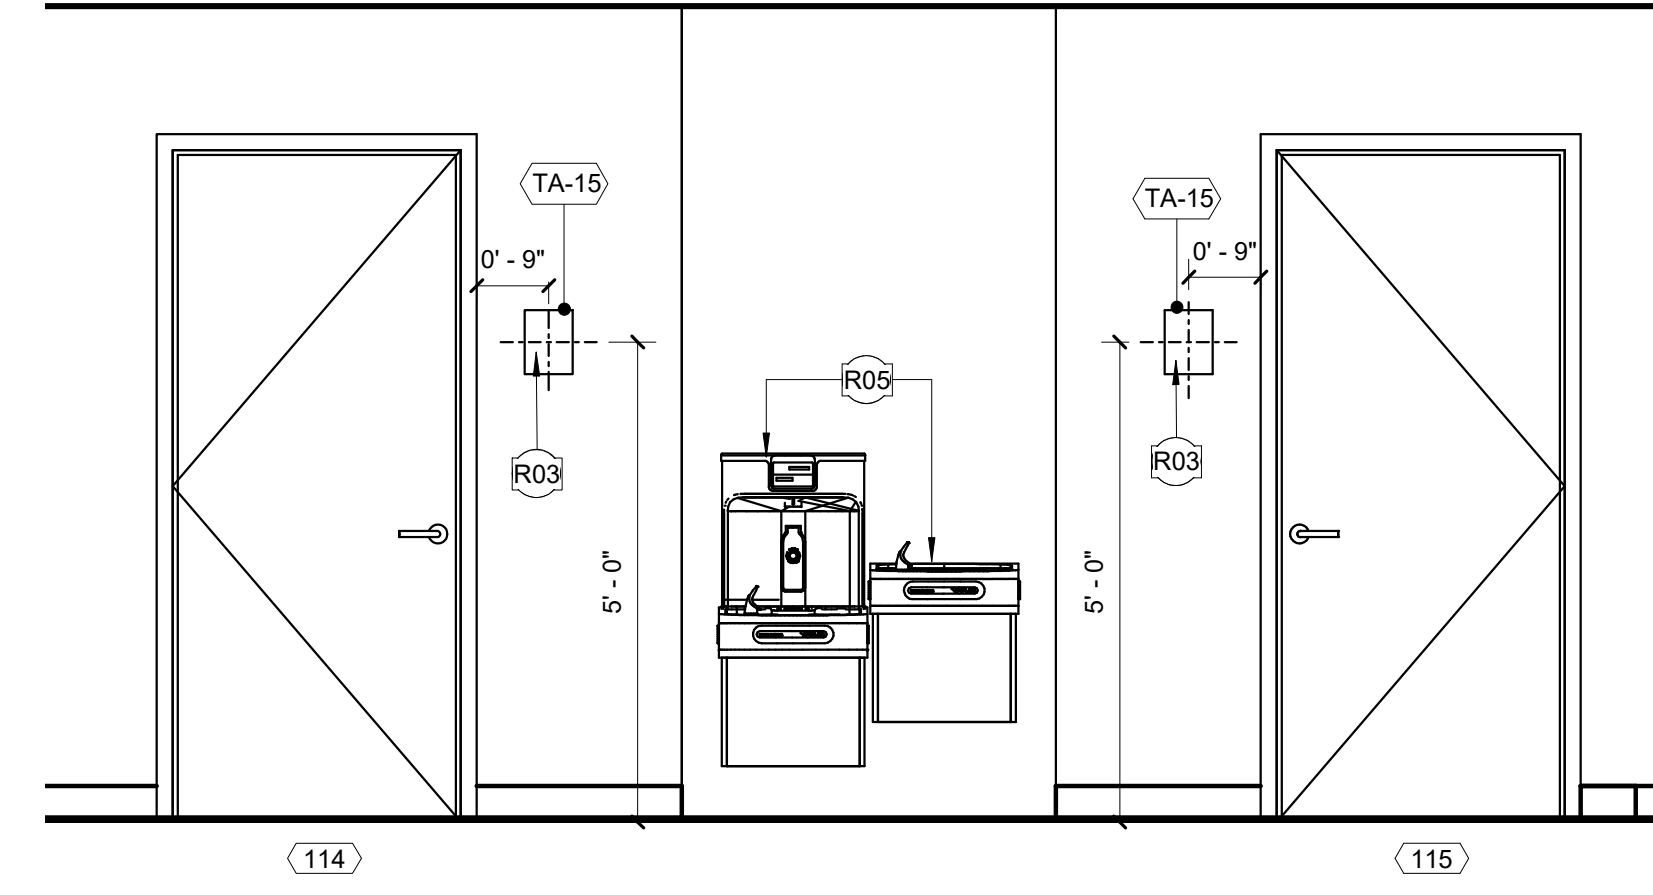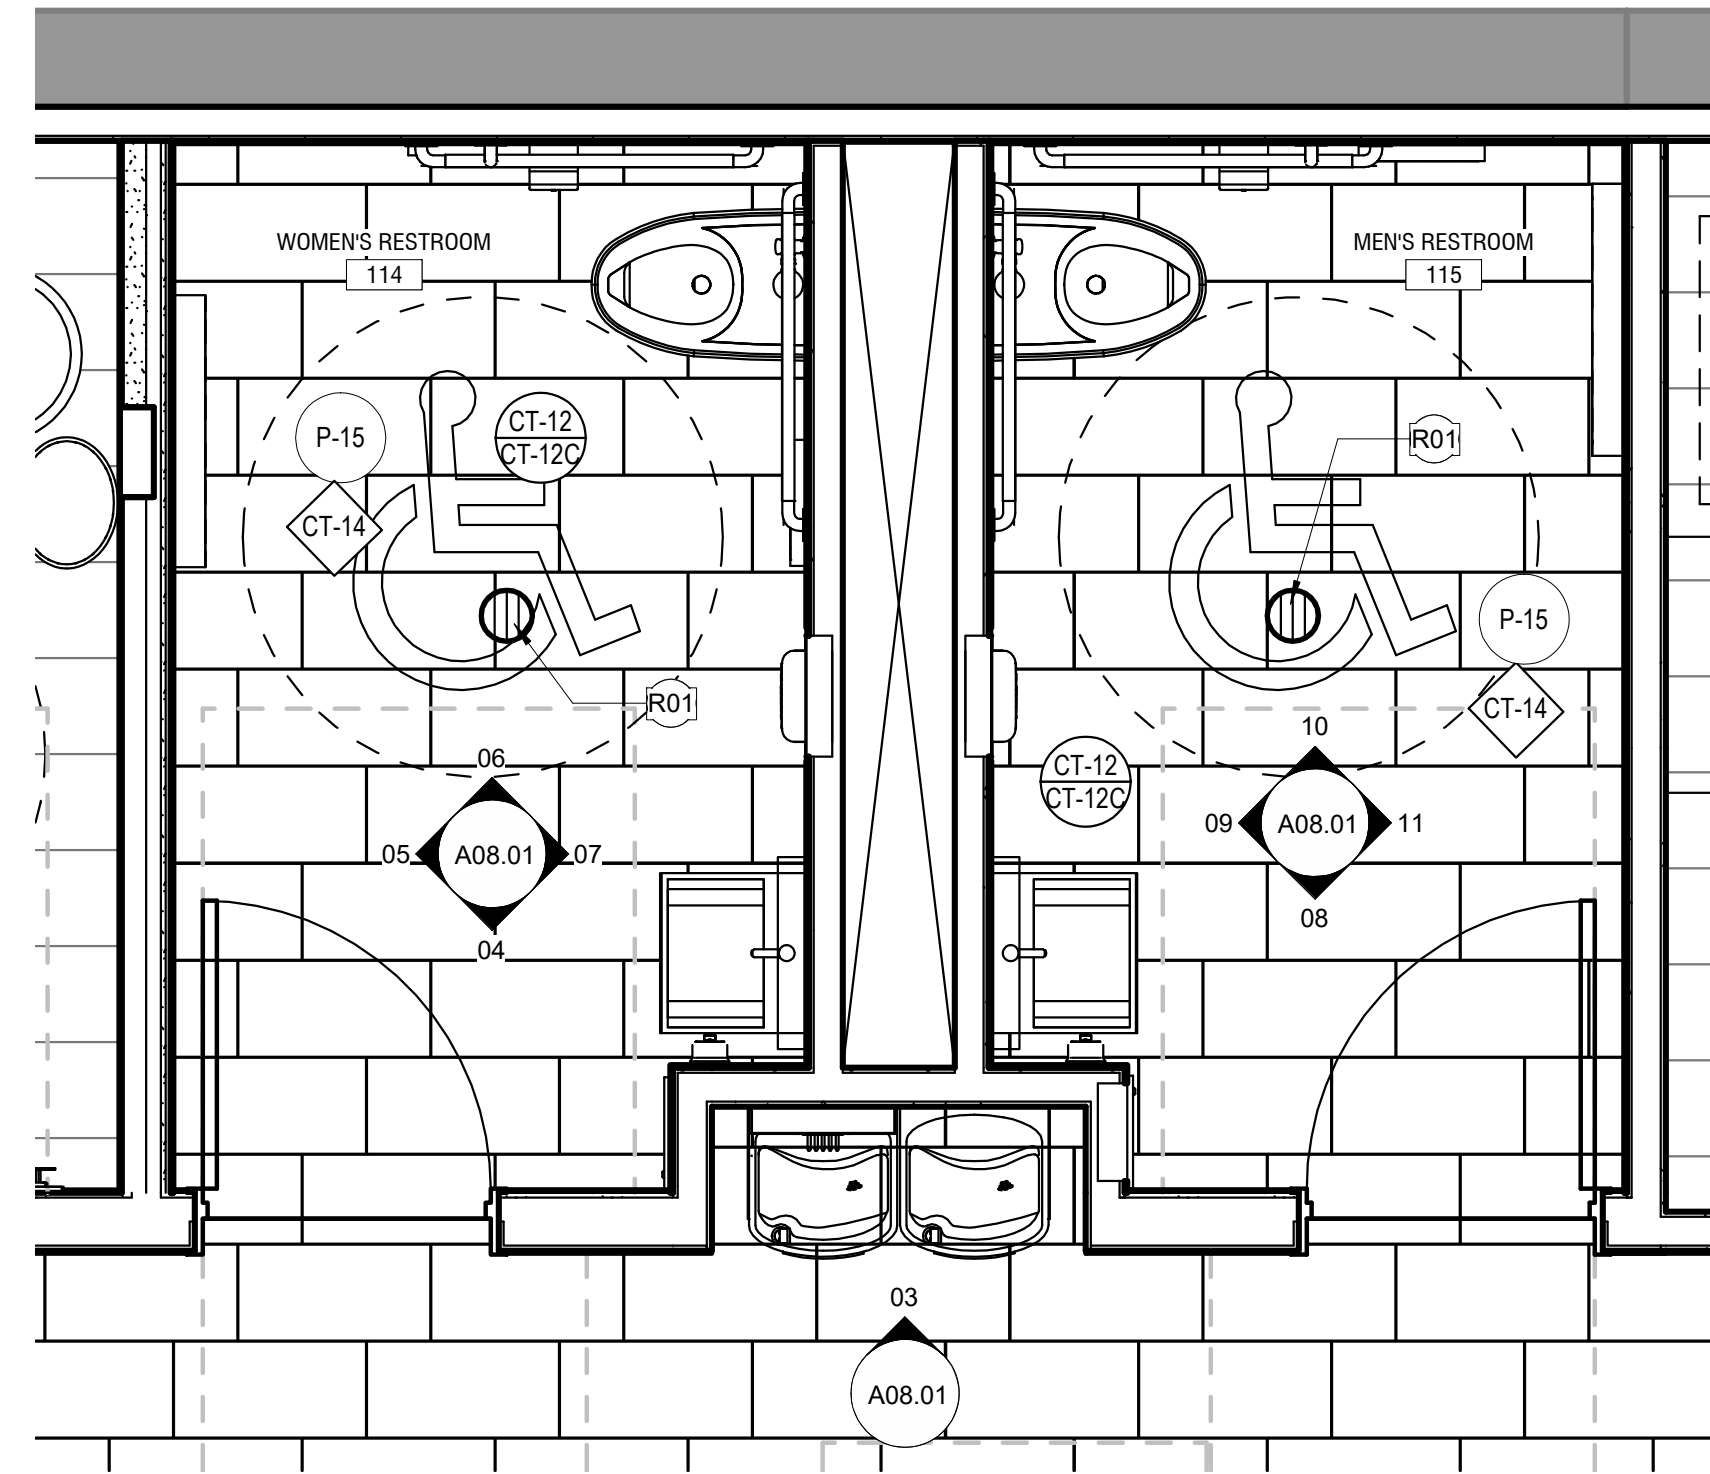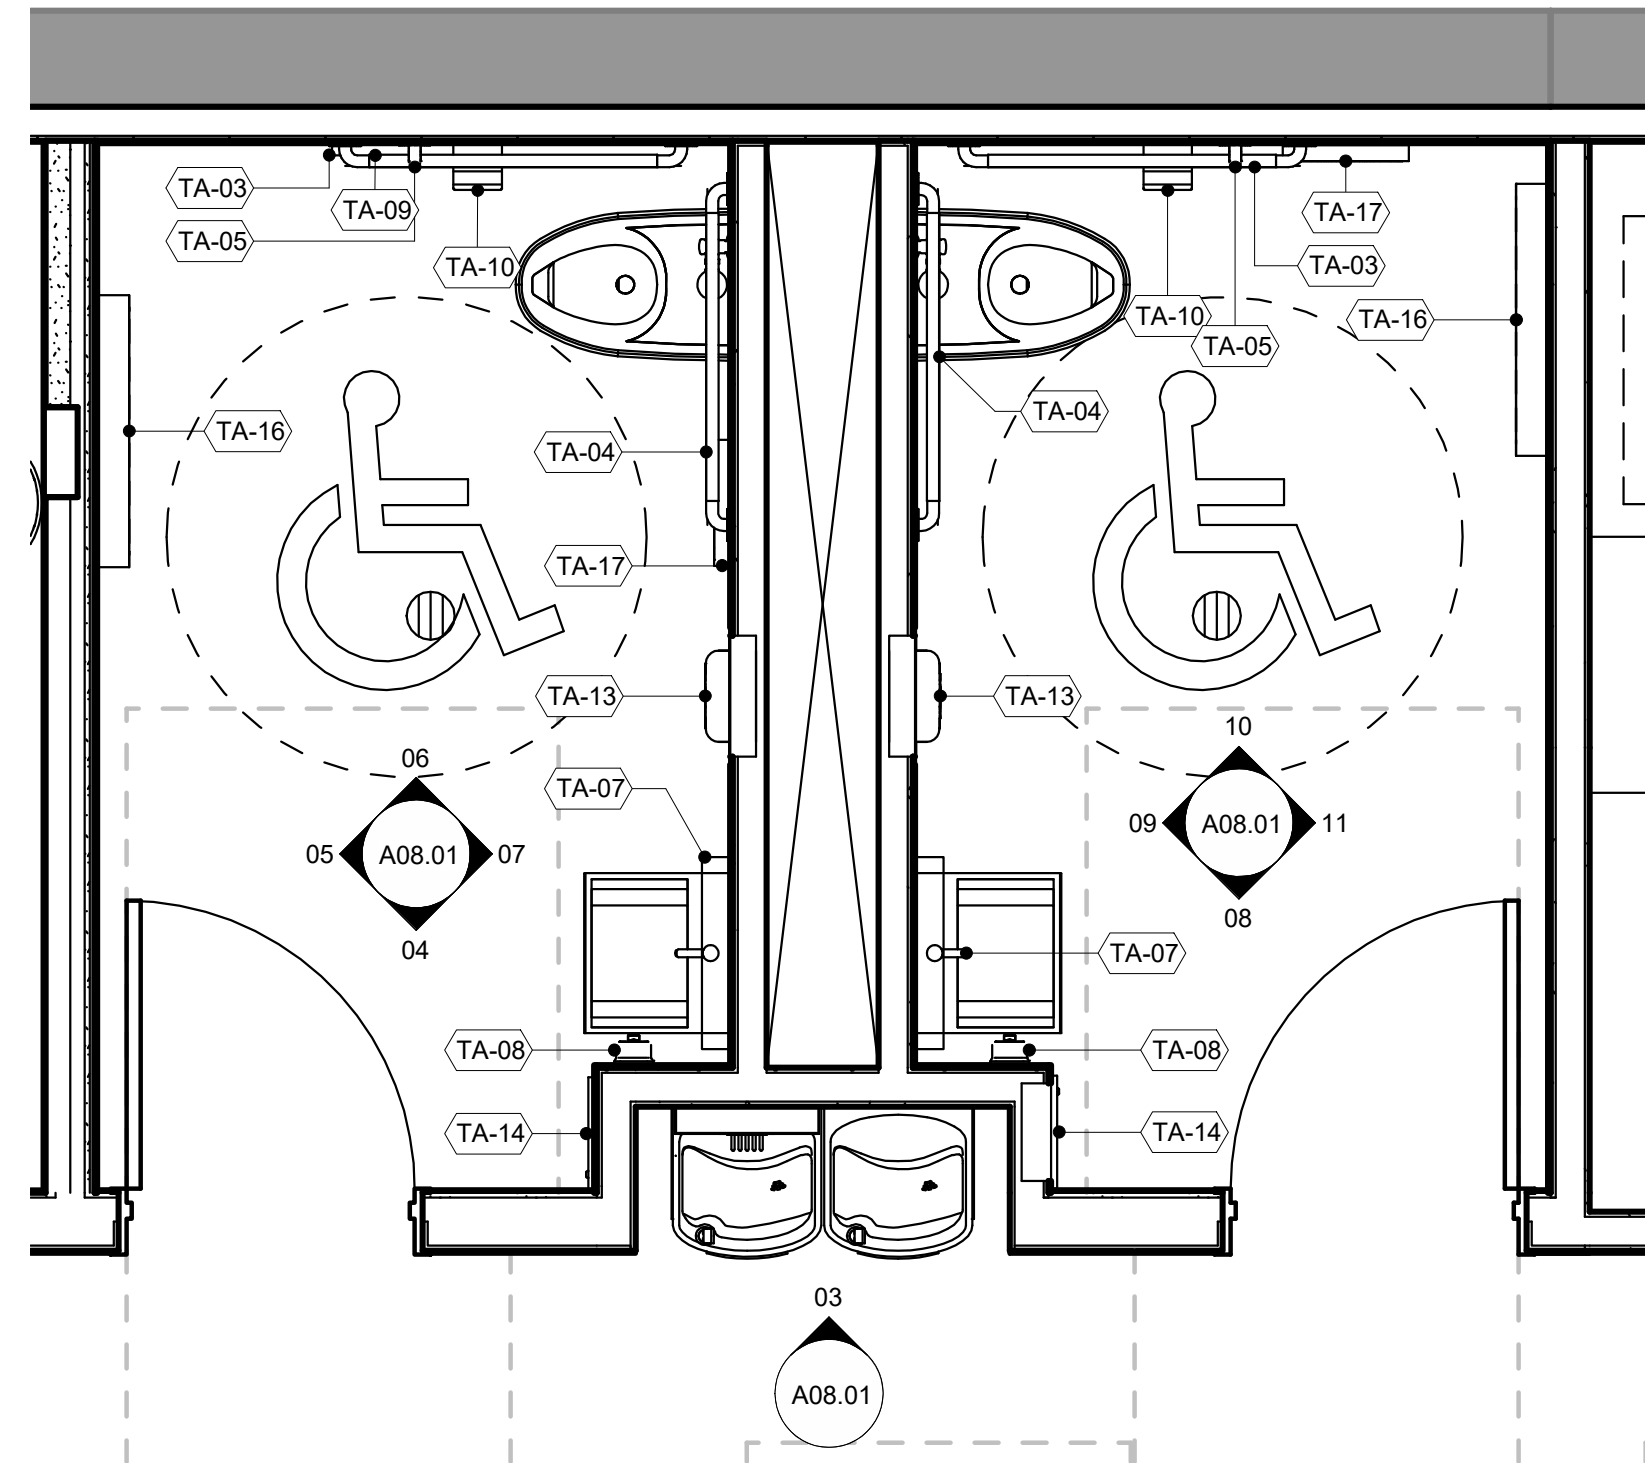

ENLARGED RESTROOMS CONSTRUCTION PLAN
SCALE: 1/2" = 1'-0"

ENLARGED RESTROOMS FINISH PLAN
SCALE: 1/2" = 1'-0"

WOMENS RESTROOM B
SCALE: 1/2" = 1'-0"

03

GENERAL NOTES

- A REFERTO SPECIFICATION FOR TOILET ACCESSORY PRODUCT INFORMATION.
- B CONTRACTOR TO PROVIDE BLOCKING IN WALLS FOR ALL TOILET ROOM ACCESSORIES AS REQUIRED.
- C CONTRACTOR TO PROVIDE IN-WALL BLOCKING FOR SINK, TOILET, AND URINAL AS REQUIRED.
- D USE WATER RESISTANT GYPSUM BOARD BEHIND TOILET AND LAVATORY, AND AROUND DRINKING FOUNTAIN.



945 N. PENNSYLVANIA AVENUE
WINTER PARK, FLORIDA 32789
OFFICE: (407) 629-1188
FAX: (407) 388-1220
WWW.ADCINTERNATIONAL.NET

No.	DATE	ISSUE DESCRIPTION	BY
01	08/15/2022	SCHEMATIC DESIGN	JFP
02	10/05/2022	SCHEMATIC DESIGN FINAL	JFP
03	10/07/2022	DESIGN DEVELOPMENT	JFP
04	11/17/2022	DESIGN DEVELOPMENT FINAL	JFP/AA
05	12/09/2022	CONSTRUCTION ISSUE SET	JFP/AA
06	12/19/2022	ISSUED FOR PERMIT	JFP/AA
07			
08			
09			

REVISIONS

No.	DATE	DESCRIPTION	BY

SCHEDULE

No.	LOCATION	DESCRIPTION	MOUNTING HT
TA-02	WELLNESS ROOM	RECESSED PAPER TOWEL DISPENSER	SEE ELEVATION AND ACCESSIBILITY DETAILS
TA-02 Opt2	BREAKROOM	WALL MOUNTED PAPER TOWEL DISPENSER	SEE ELEVATION AND ACCESSIBILITY DETAILS
TA-03	MEN / WOMEN	HORIZONTAL GRAB BAR 42" LONG	SEE ELEVATION AND ACCESSIBILITY DETAILS
TA-04	MEN / WOMEN	HORIZONTAL GRAB BAR 36" LONG	SEE ELEVATION AND ACCESSIBILITY DETAILS
TA-05	MEN / WOMEN	VERTICAL GRAB BAR 18" LONG	SEE ELEVATION AND ACCESSIBILITY DETAILS
TA-06	MEN / WOMEN	UTILITY HOOK	47" A.F.F. TO T.O. HOOK
TA-07	MEN / WOMEN	BACKLIT MIRROR	40" A.F.F. TO BOTTOM OF REFLECTIVE SURFACE
TA-08	MEN / WOMEN	SOAP DISPENSER	40" A.F.F. TO BOTTOM OF OPERABLE PART
TA-09	WOMEN	SURFACE MOUNTED SANITARY NAPKIN DISPOSAL	SEE ELEVATION AND ACCESSIBILITY DETAILS
TA-10	MEN / WOMEN	TOILET PAPER DISPENSER	19" A.F.F. TO CENTERLINE OF ROLL
TA-12	MEN / WOMEN	UNDERLAVATORY GUARDS	SEE ELEVATION AND ACCESSIBILITY DETAILS
TA-13	MEN / WOMEN	HAND DRYER	SEE ELEVATION AND ACCESSIBILITY DETAILS
TA-14	MEN / WOMEN	TRASH RECEPTACLE	SEE ELEVATION AND ACCESSIBILITY DETAILS
TA-15	MEN / WOMEN	RESTROOM SIGNAGE	SEE ELEVATION AND ACCESSIBILITY DETAILS
TA-16	MEN / WOMEN	BABY CHANGING STATION	SEE ELEVATION AND ACCESSIBILITY DETAILS
TA-17	MEN / WOMEN	SURFACE MOUNTED TOILET SEAT COVER DISPENSER	SEE ELEVATION AND ACCESSIBILITY DETAILS
TA-19	WELLNESS ROOM	MIRROR WITH STAINLESS STEEL CHANNEL FRAME	SEE ELEVATION AND ACCESSIBILITY DETAILS
TA-20	WELLNESS ROOM	SIGNAGE	SEE ELEVATION AND ACCESSIBILITY DETAILS



12.19.2022

STATE OF MI
Raymond Fello
Seal / Signature





Project Name
BofA - Auburn & Rochester- IFO

Project Number
22151

Description
ENLARGED RESTROOM PLANS AND INTERIOR ELEVATIONS

Scale
1/2" = 1'-0"

A08.01

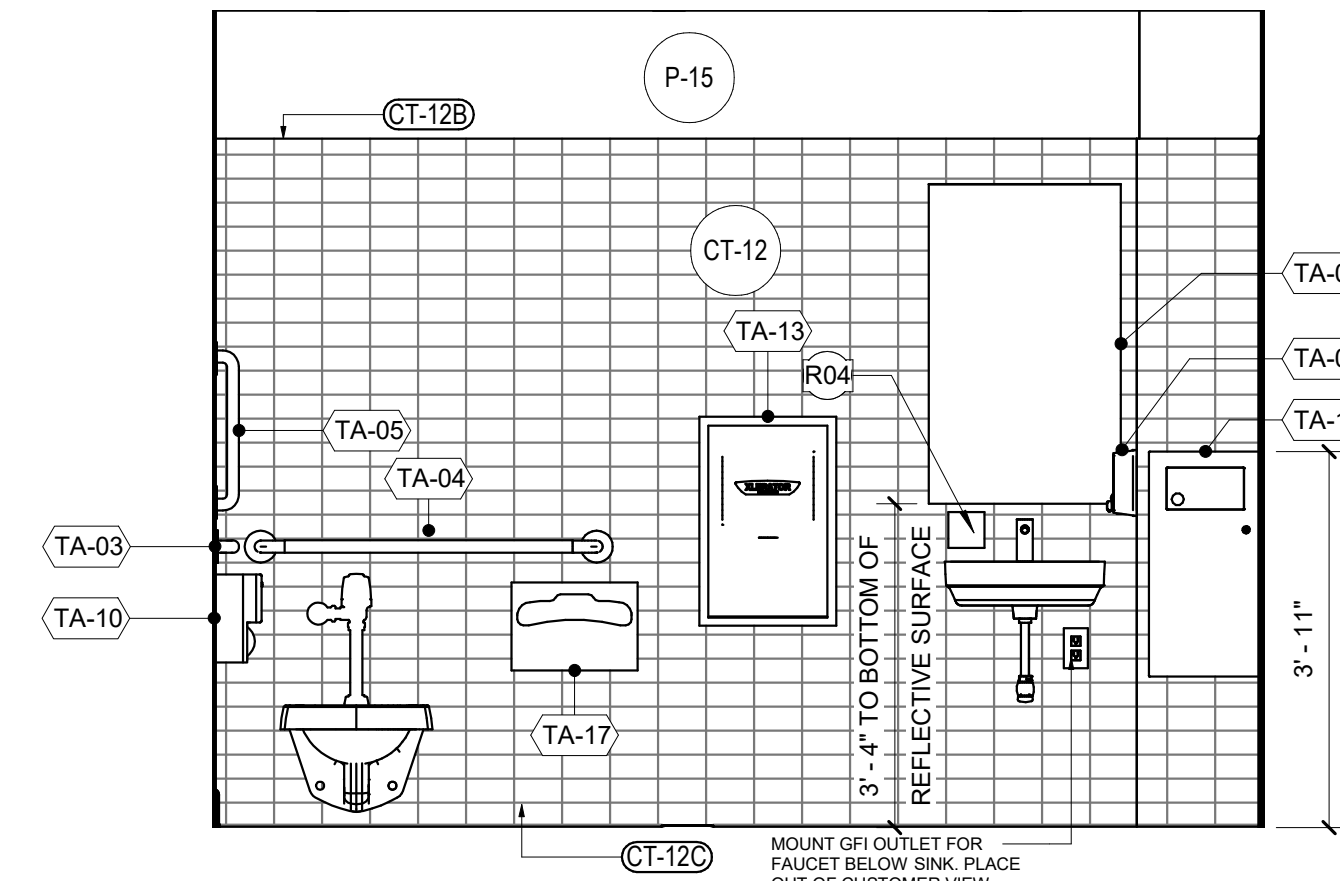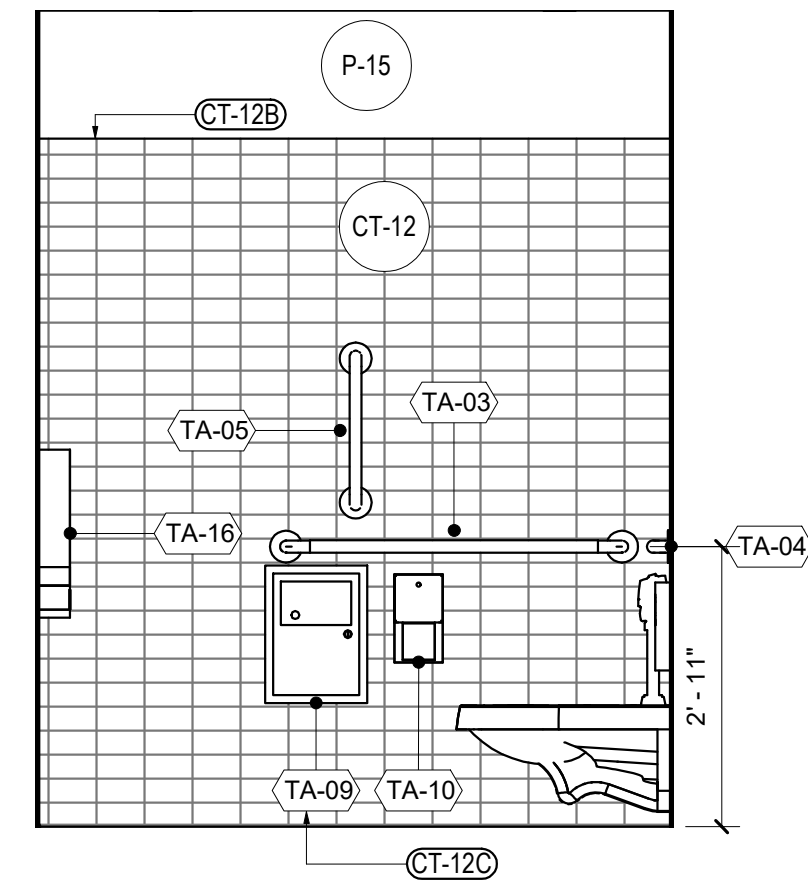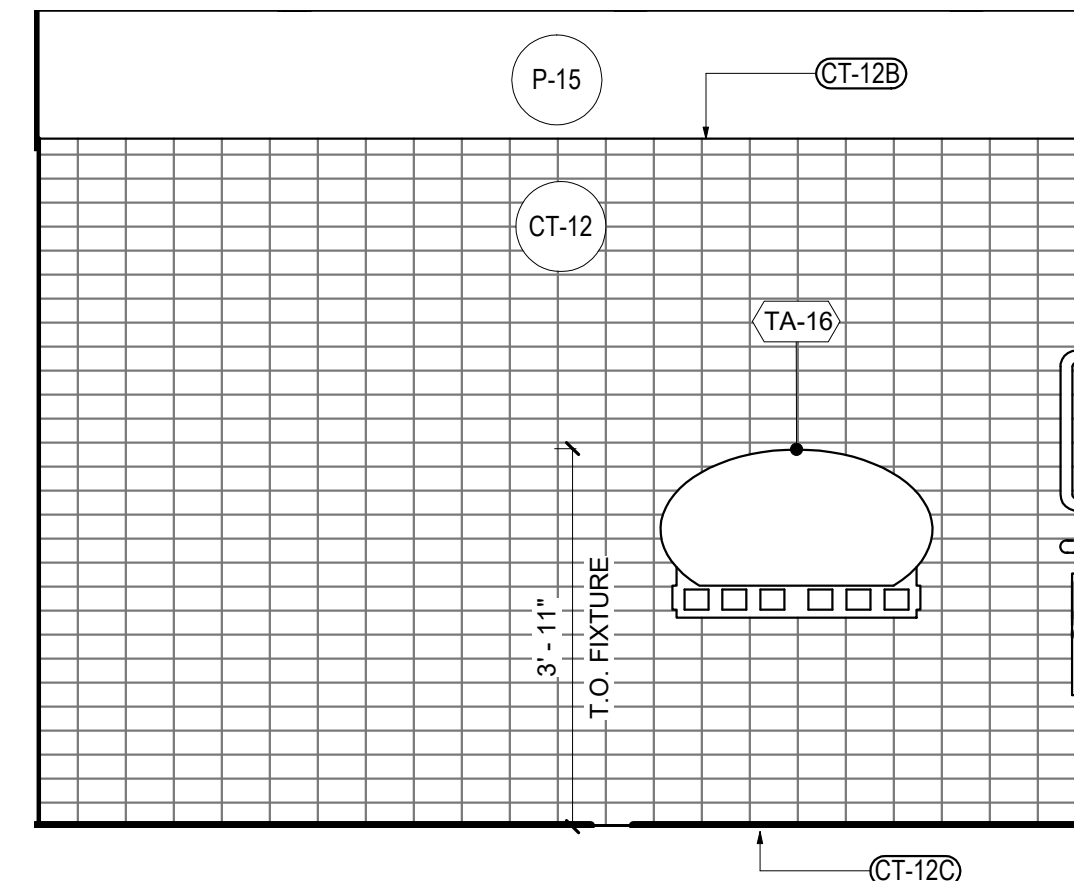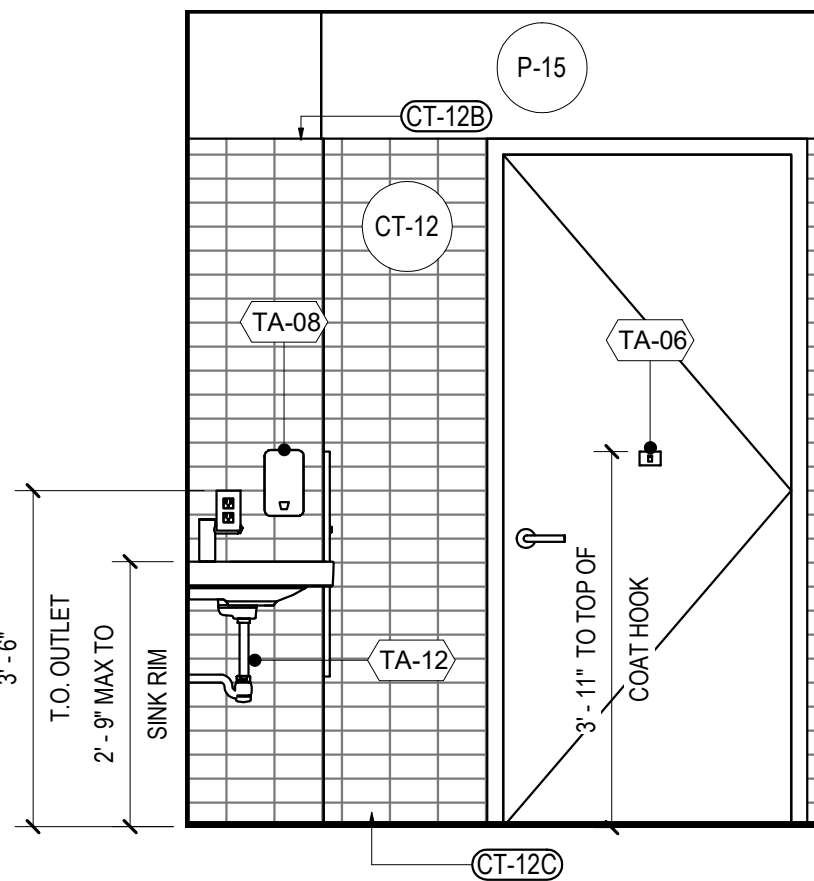

WOMENS RESTROOM C
SCALE: 1/2" = 1'-0"

WOMENS RESTROOM D
SCALE: 1/2" = 1'-0"

WOMENS RESTROOM
SCALE: 1/2" = 1'-0"





WOMENS RESTROOM A
SCALE: 1/2" = 1'-0"

04

05

06

07

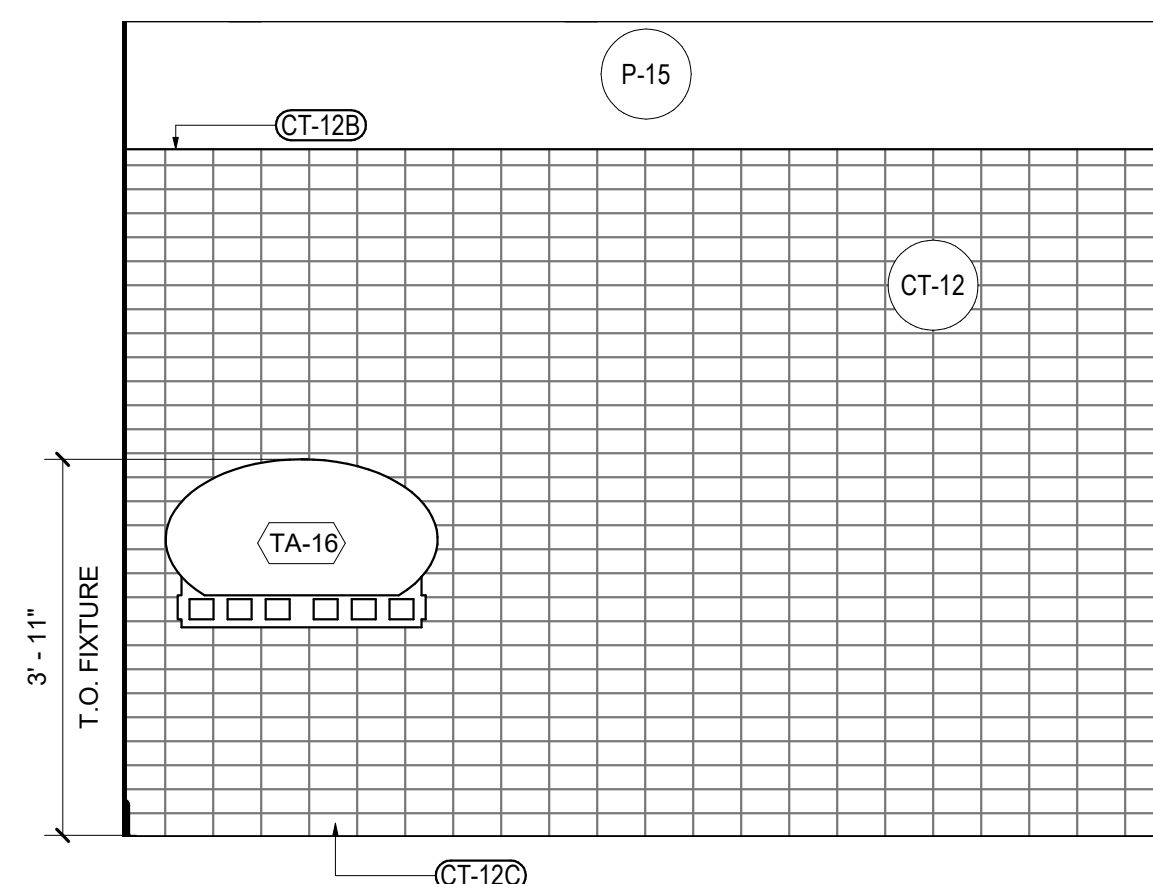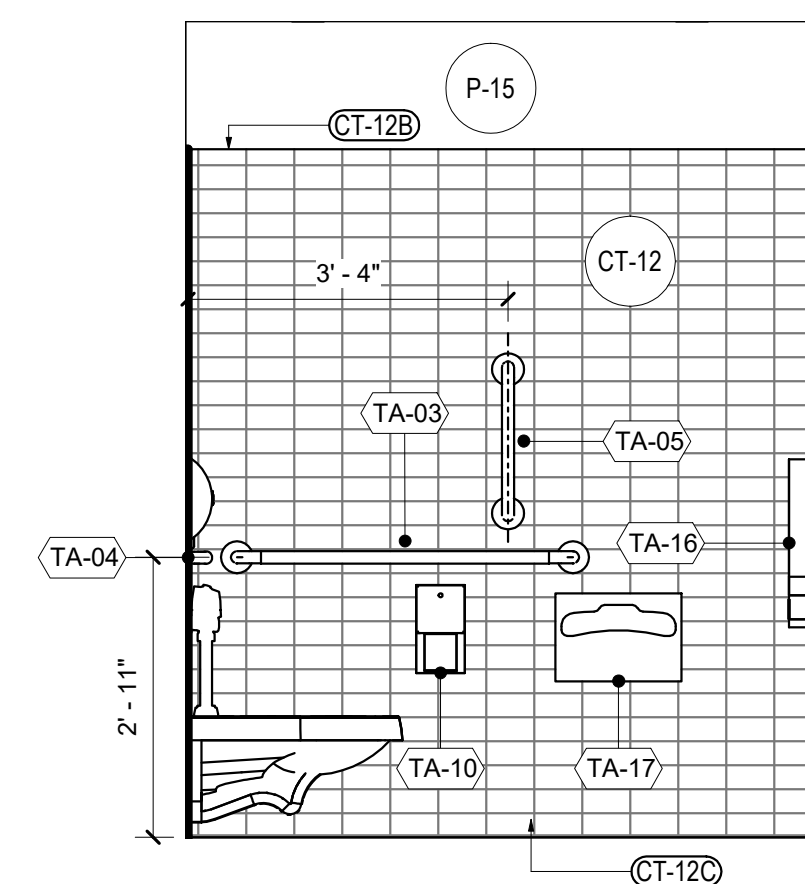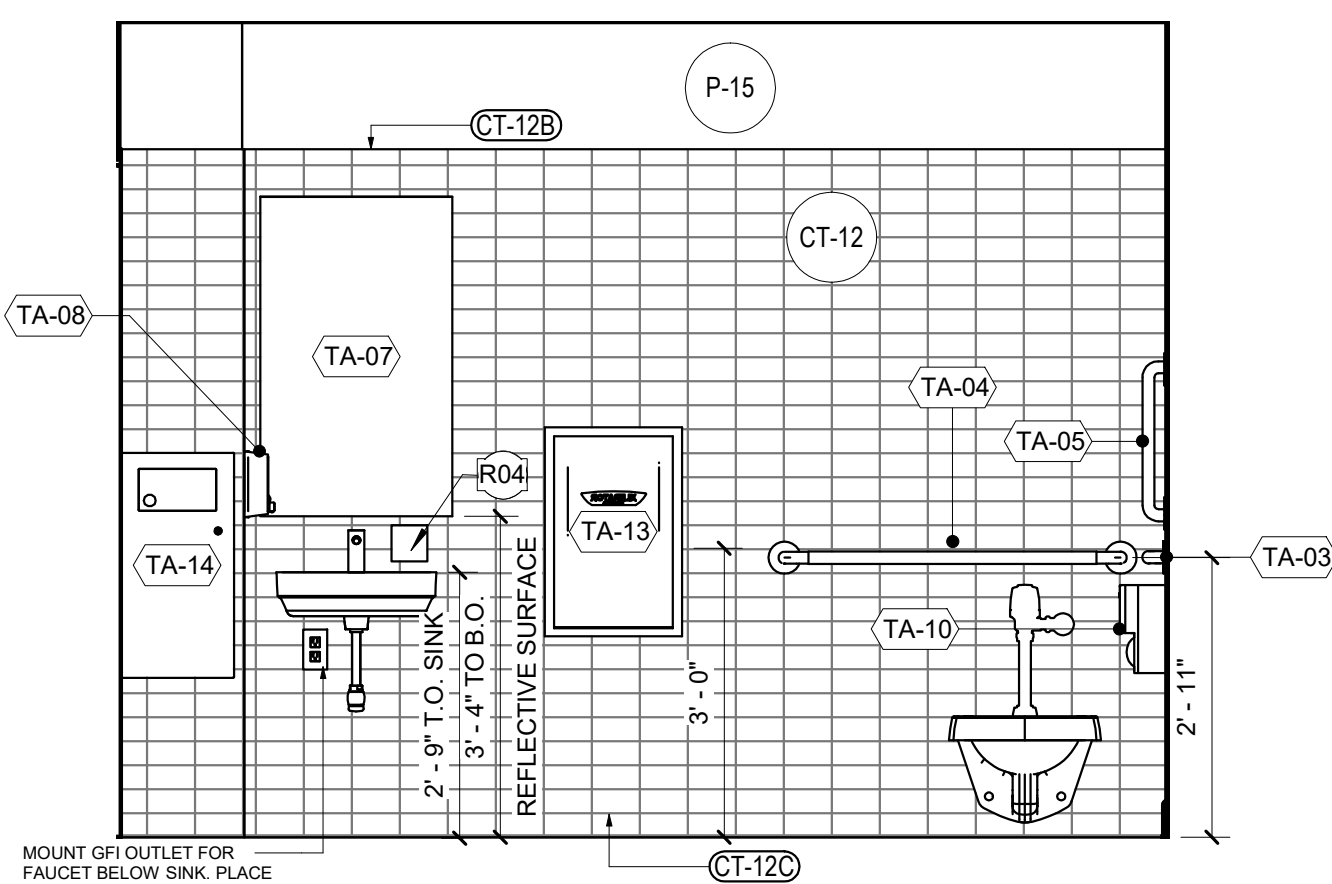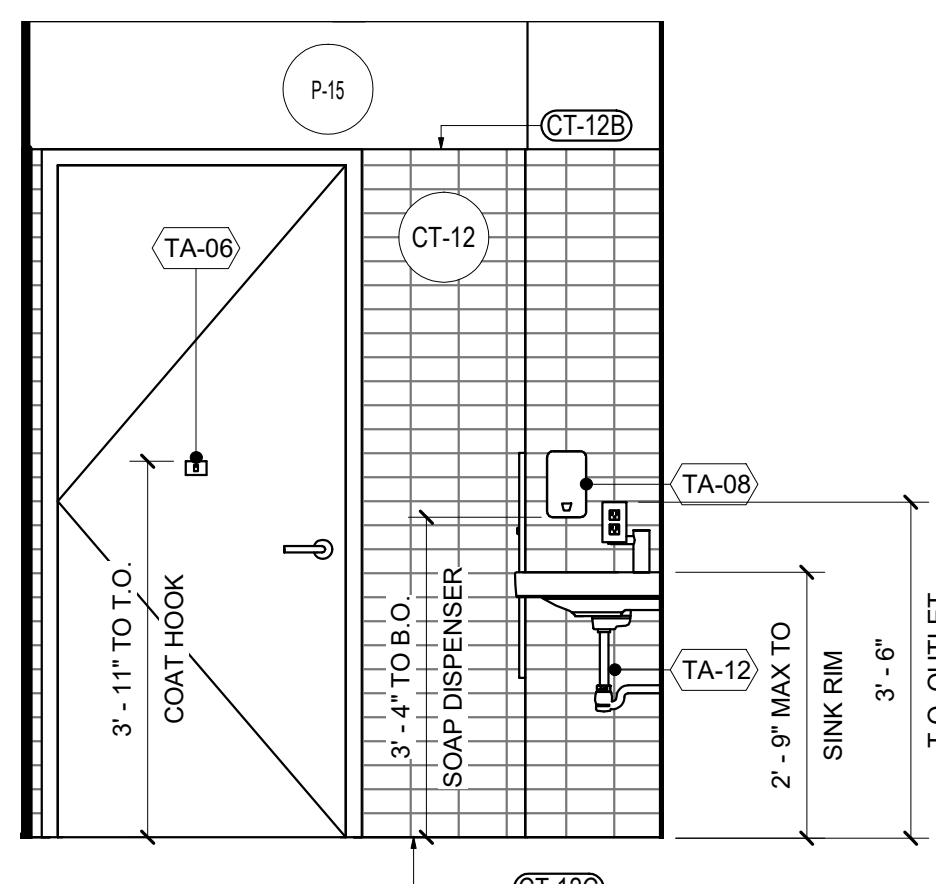

MENS RESTROOM D
SCALE: 1/2" = 1'-0"

MENS RESTROOM B
SCALE: 1/2" = 1'-0"

MENS RESTROOM A
SCALE: 1/2" = 1'-0"


MENS RESTROOM C
SCALE: 1/2" = 1'-0"

08

09


10

11

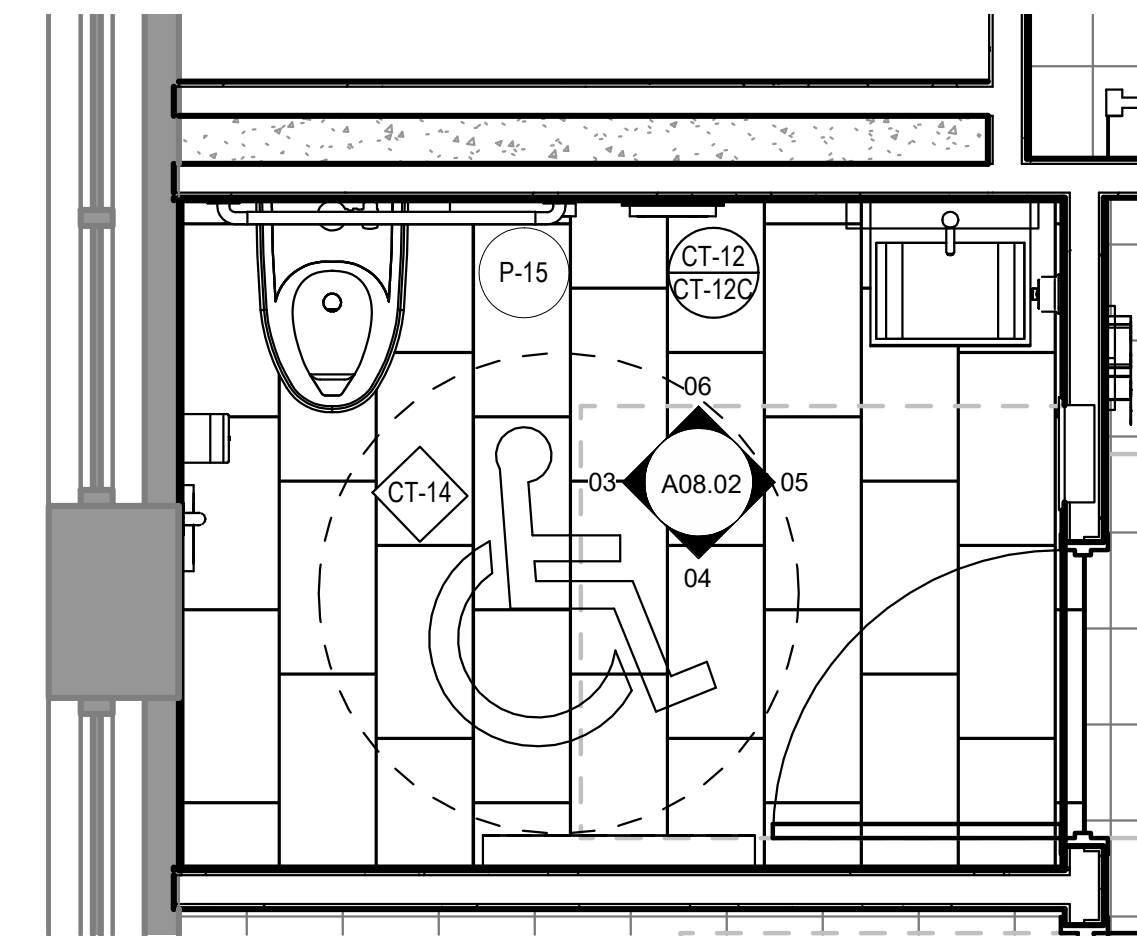


ENLARGE RESTROOM FINISH PLAN
SCALE: 1/2" = 1'-0"

01

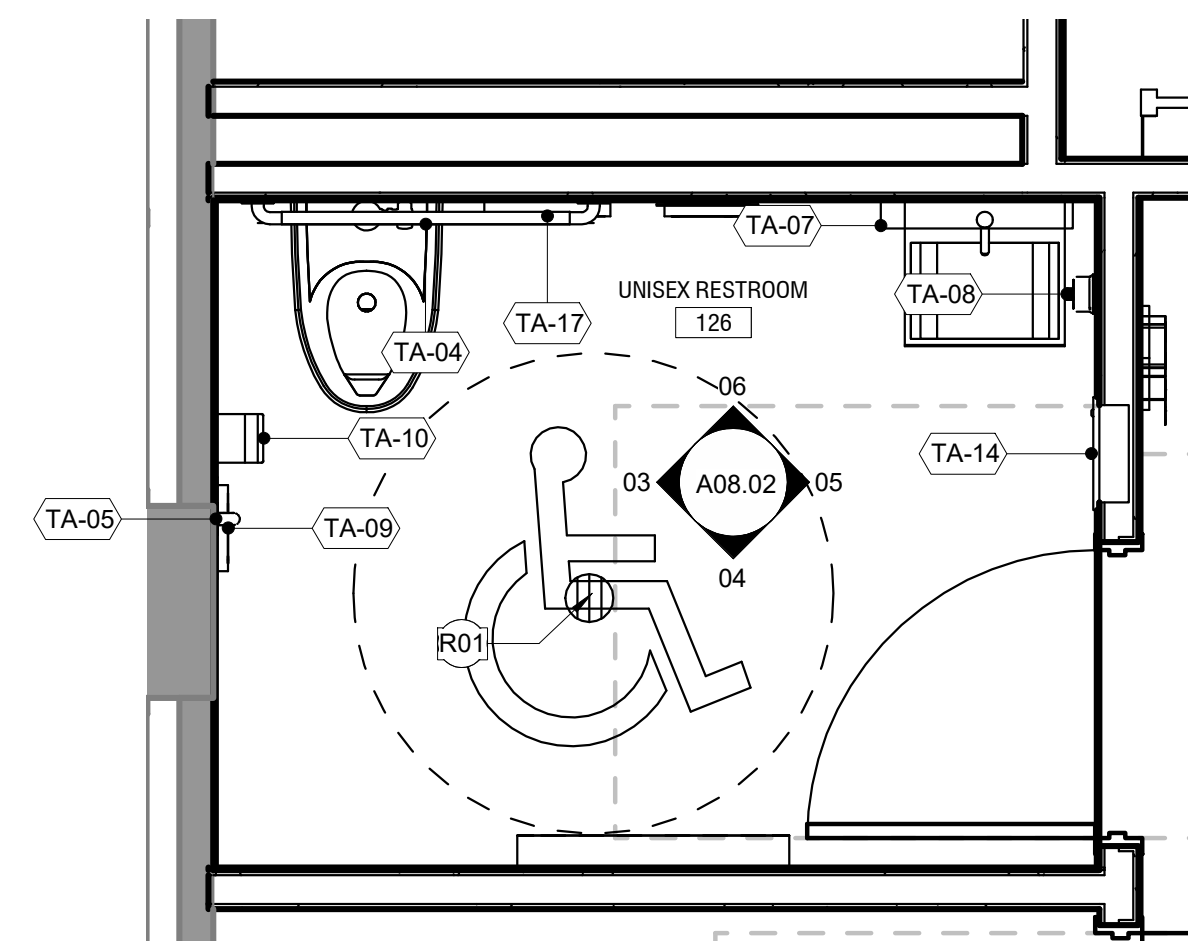


ENLARGE RESTROOM CONSTRUCTION PLAN
SCALE: 1/2" = 1'-0"

02

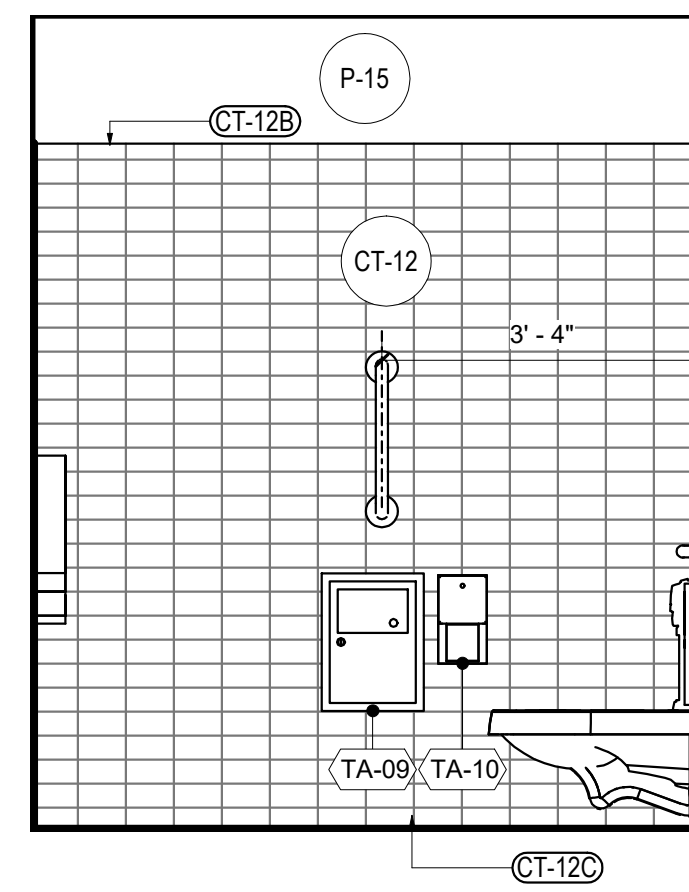


UNISEX RESTROOM
SCALE: 1/2" = 1'-0"

03

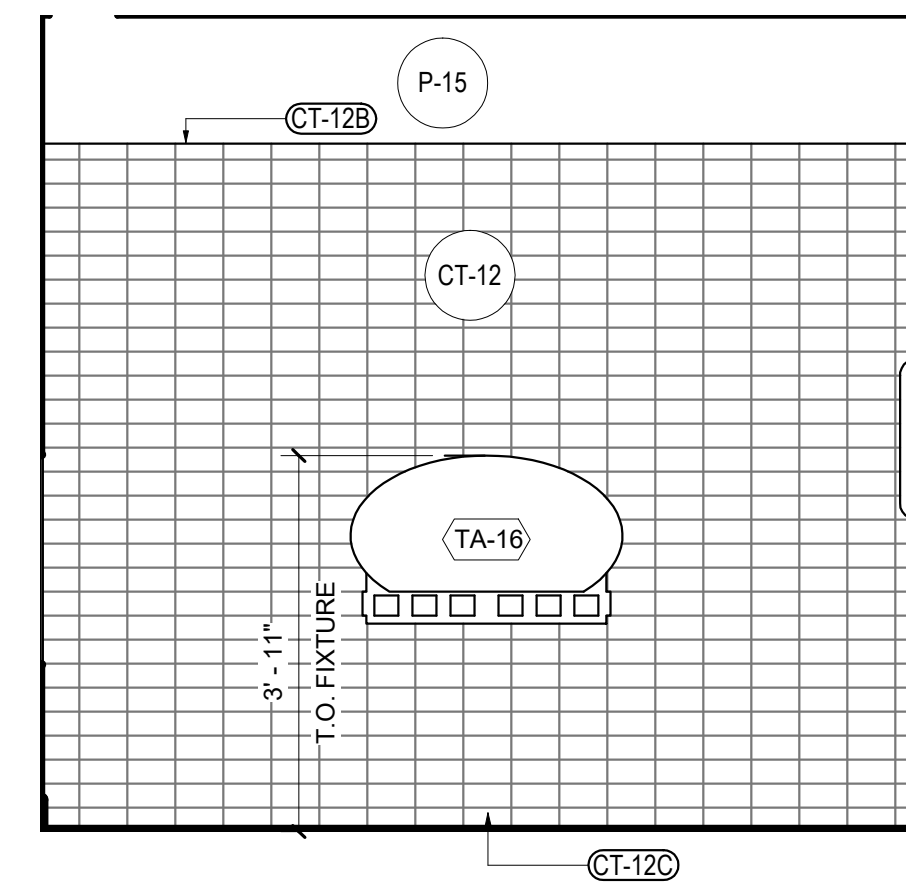


UNISEX RESTROOM
SCALE: 1/2" = 1'-0"

04

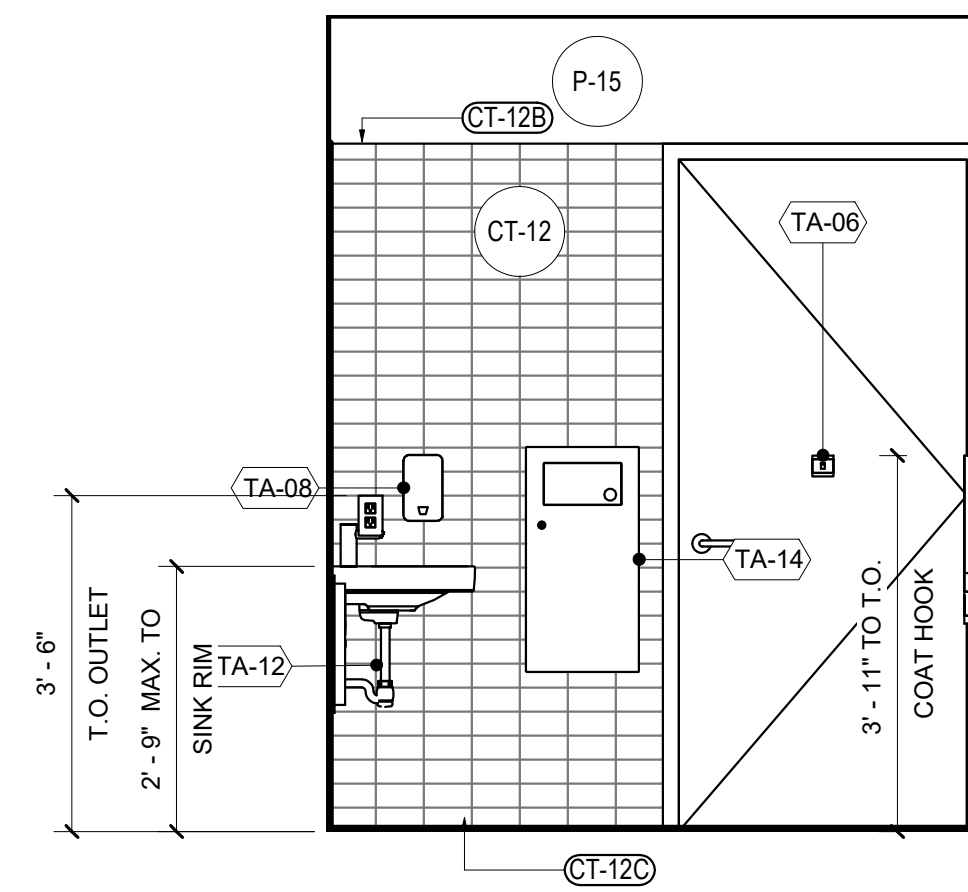

UNISEX RESTROOM
SCALE: 1/2" = 1'-0"

05

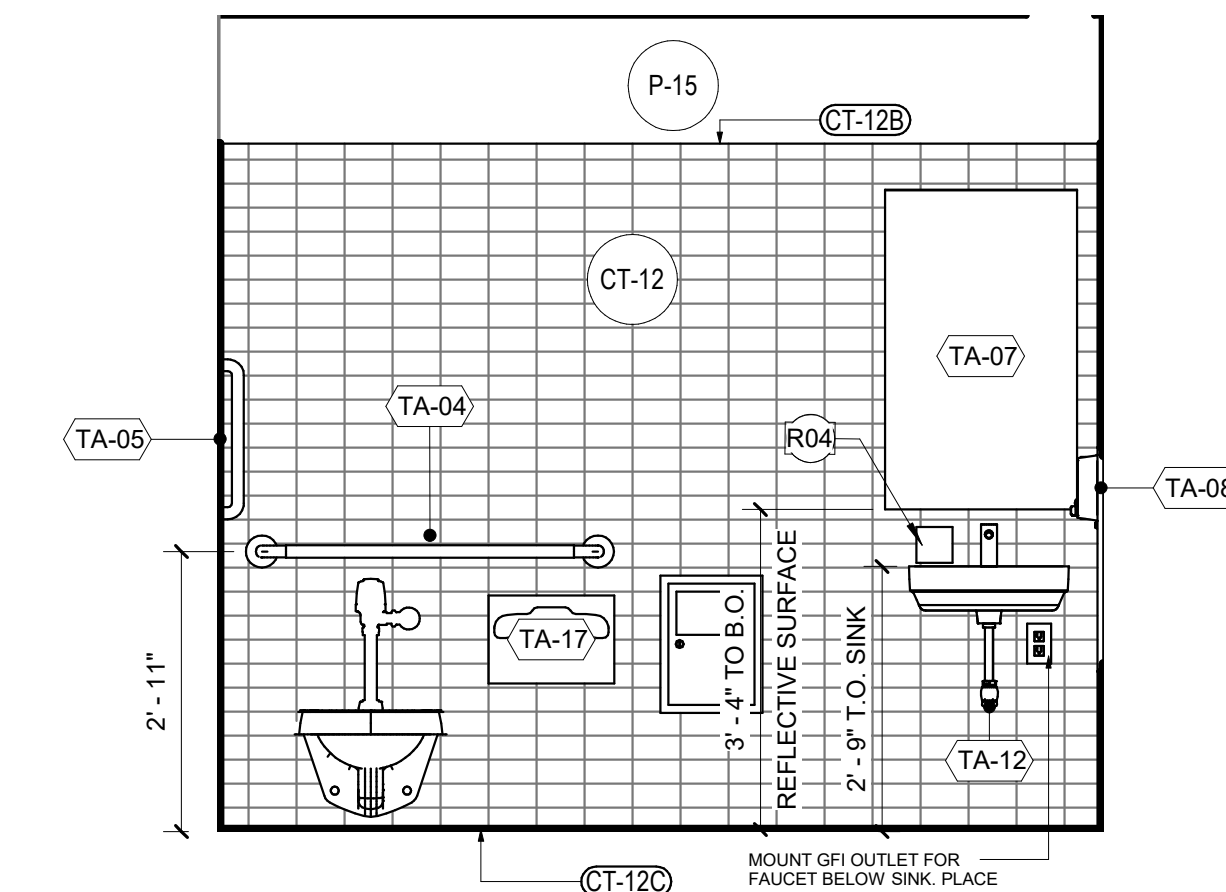

UNISEX RESTROOM
SCALE: 1/2" = 1'-0"

06



945 N. PENNSYLVANIA AVENUE
WINTER PARK, FLORIDA 32789
OFFICE: (407) 629-1188
FAX: (407) 388-1220
WWW.ADCINTERNATIONAL.NET

ISSUE DATE AND DESCRIPTION			
No.	DATE	ISSUE DESCRIPTION	BY
01	08/15/2022	SCHEMATIC DESIGN	JFP
02	10/05/2022	SCHEMATIC DESIGN FINAL	JFP
03	10/07/2022	DESIGN DEVELOPMENT FINAL	JFP
04	11/17/2022	DESIGN DEVELOPMENT FINAL	JFPIAA
05	12/09/2022	CONSTRUCTION ISSUE SET	JFPIAA
06	12/19/2022	ISSUED FOR PERMIT	JFPIAA
07			
08			
09			

REVISIONS			
No.	DATE	DESCRIPTION	BY



12.19.2022

STATE OF MI
Raymundo Fello
AR0008899
AR0019460
Seal / Signature

Project Name
BofA - Auburn & Rochester- IFO
Project Number
22151
Description
ENLARGED RESTROOM PLANS AND INTERIOR ELEVATIONS

Scale
1/2" = 1'-0"

A08.02

EXTERIOR FINISH SCHEDULE

EXTERIOR CLADDING SYSTEM

EPS-3 CITADEL ENVELOPE 2000 RAINSCREEN (RS), FINISH: CITADEL ARCTIC WHITE SATIN

EXTERIOR PAINT

(PAINTED TO MATCH STUCCO)

EXPT-16 1472 LRC-57 BENJAMIN MOORE SILVER CHAIN FLAT

3035 ROCHESTER RD
ROCHESTER HILLS MI 48307
SERIAL NUM./MANH. ID: M18-498
DESIGNATION:
VERSION:
BULLETIN: Q3-2022



945 N. PENNSYLVANIA AVENUE
WINTER PARK, FLORIDA 32789
OFFICE: (407) 629-1188
FAX: (407) 388-1220
WWW: ADCINTERNATIONAL.NET

ISSUE DATE AND DESCRIPTION			
No.	DATE	ISSUE DESCRIPTION	BY
01	08/15/2022	SCHEMATIC DESIGN	JFP
02	10/05/2022	SCHEMATIC DESIGN FINAL	JFP
03	10/07/2022	DESIGN DEVELOPMENT FINAL	JFP
04	11/17/2022	DESIGN DEVELOPMENT FINAL	JFP/AA
05	12/09/2022	CONSTRUCTION ISSUE SET	JFP/AA
06	12/19/2022	ISSUED FOR PERMIT	JFP/AA
07			
08			
09			

REVISIONS			
No.	DATE	DESCRIPTION	BY




STATE OF MI
Raymond Feto
Seal / Signature

Project Name
BofA - Auburn & Rochester- IFO
Project Number
22151
Description
EXTERIOR ELEVATIONS


Scale
As indicated

A09.00

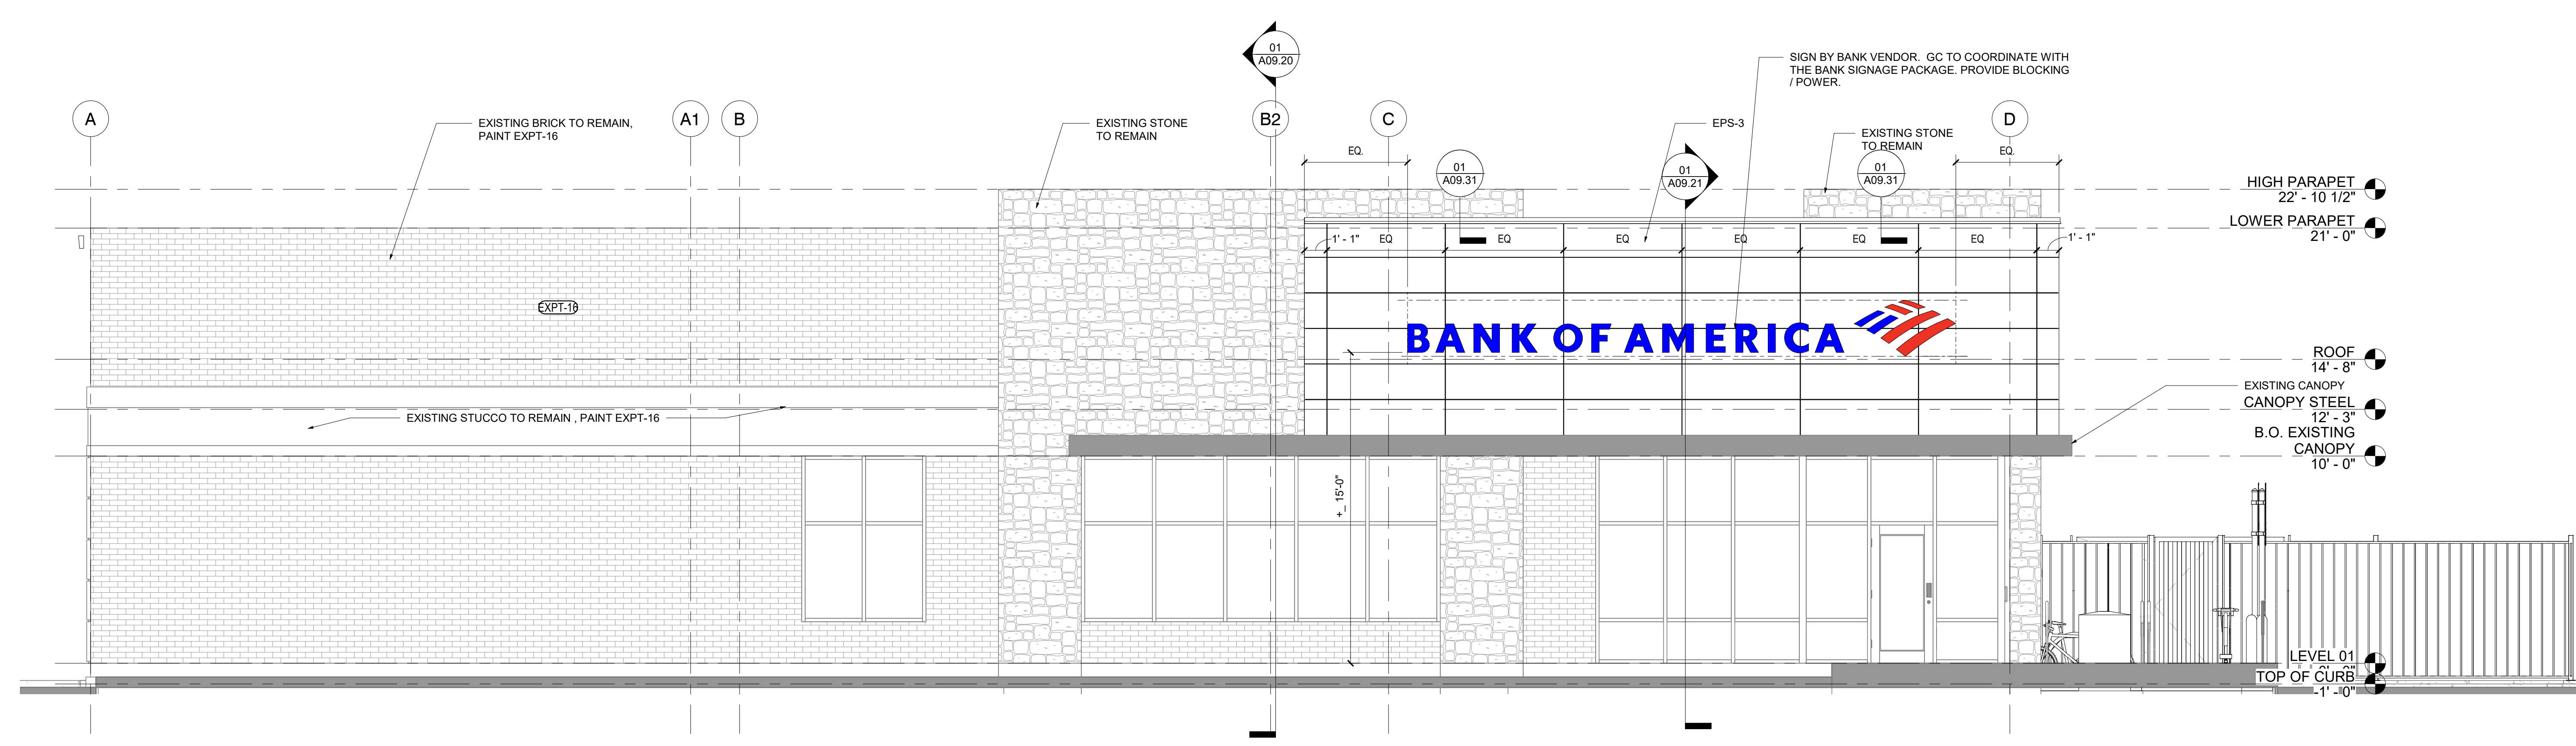

WEST ELEVATION NEW CONSTRUCTION
SCALE: 1/4" = 1'-0"


01

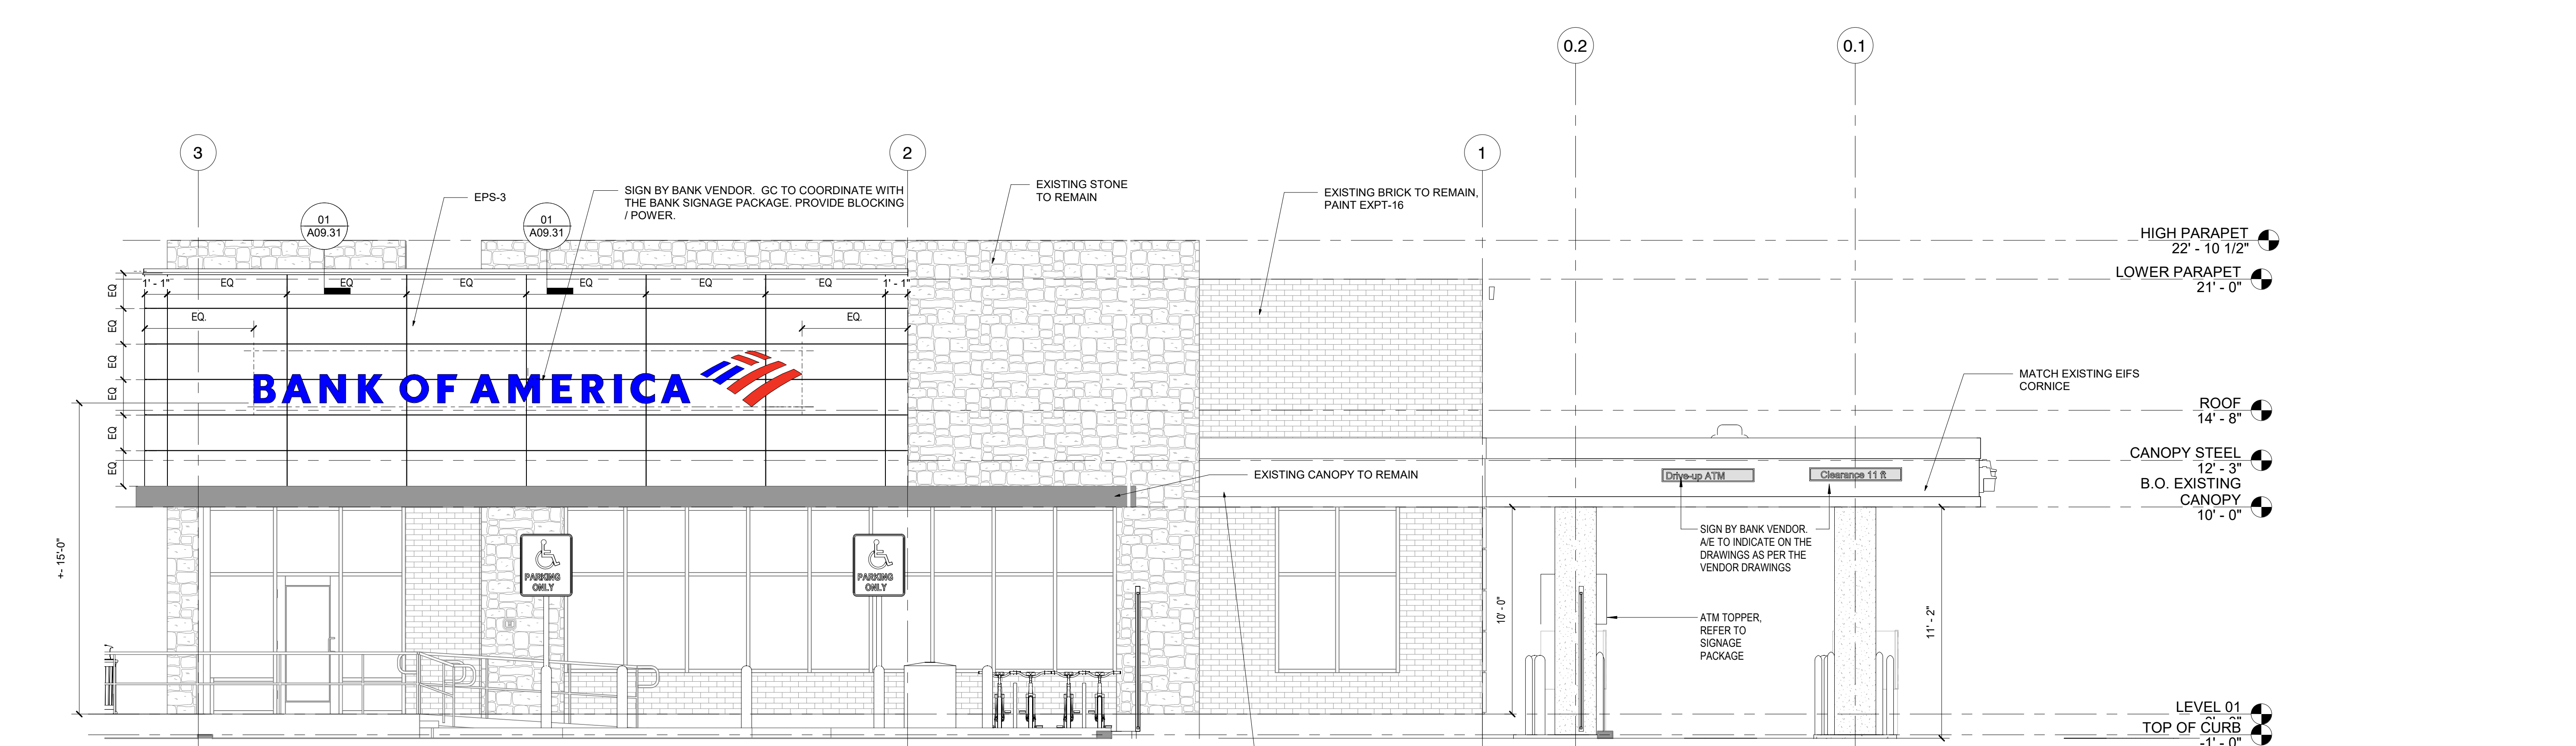

SOUTH ELEVATION NEW CONSTRUCTION
SCALE: 1/4" = 1'-0"

02


12/16/2022 9:03:50 AM C:\hubsell\LocalFiles\22151 BofA Auburn and Rochester_ARCH_022_1\area0014.rvt

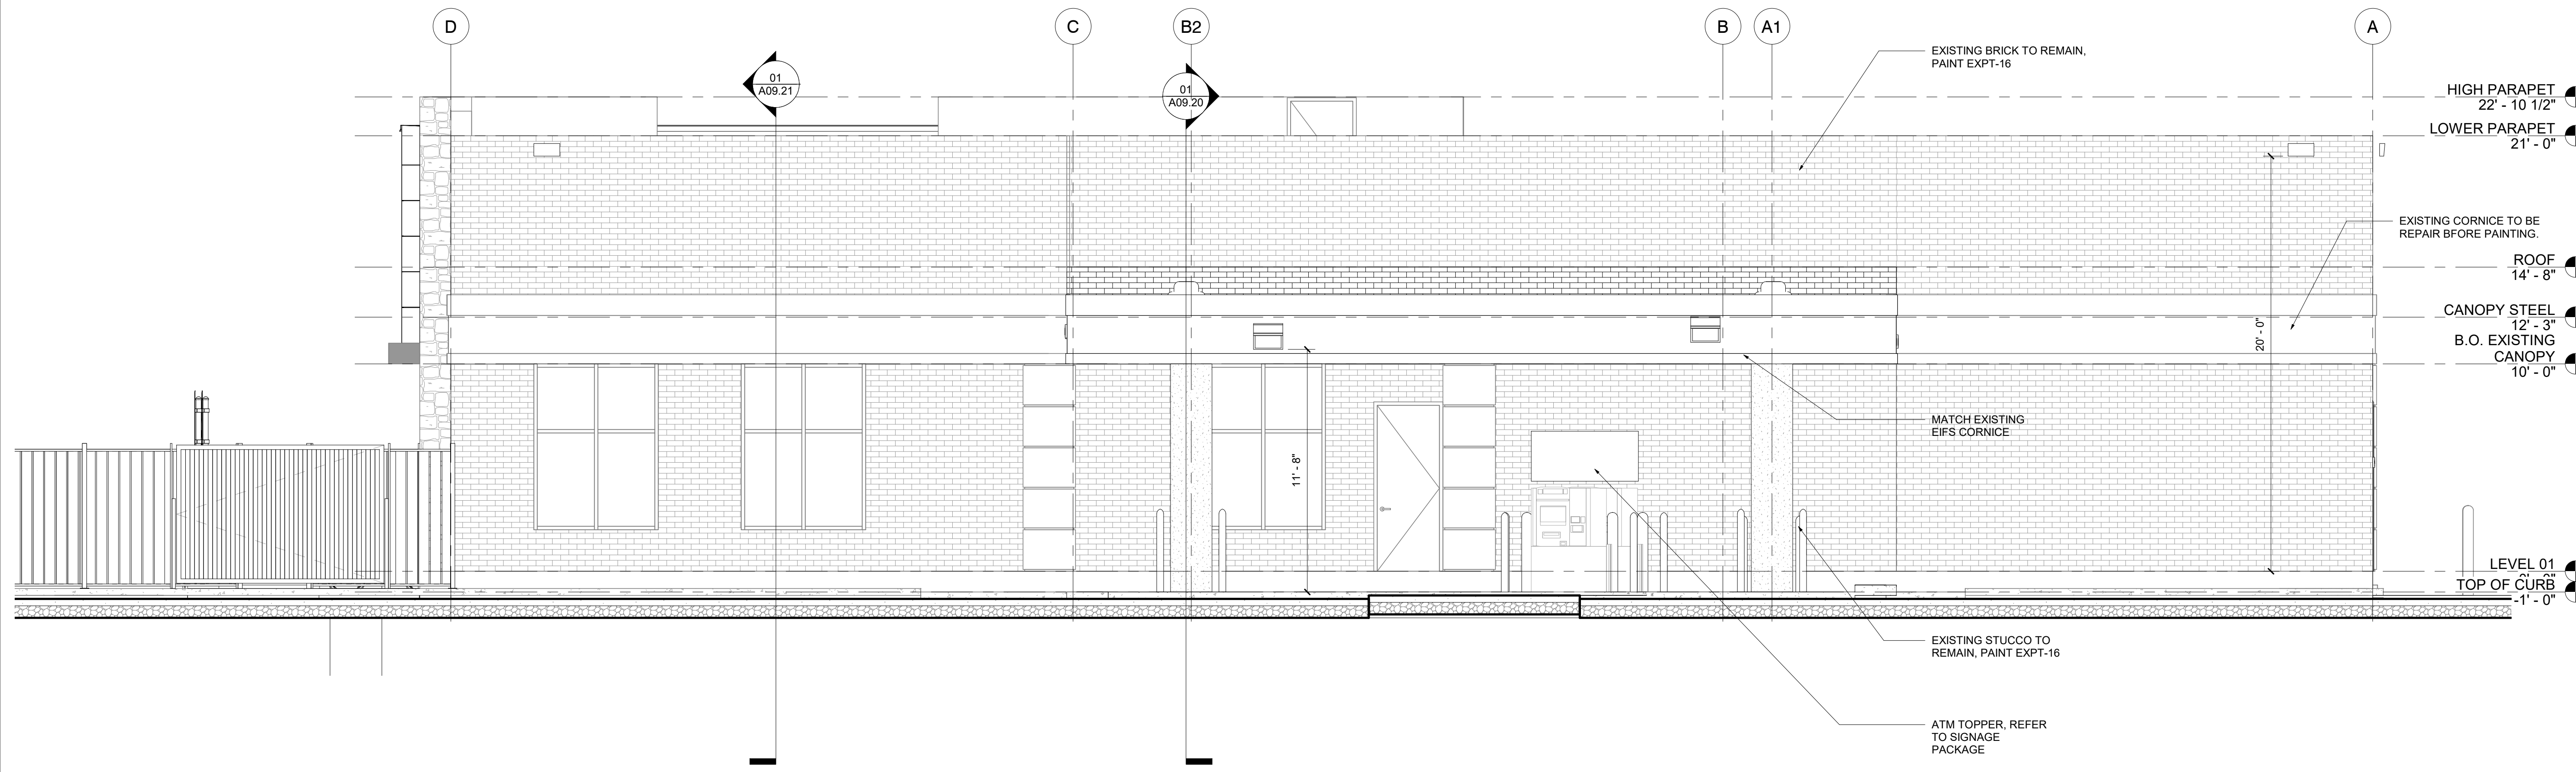

EAST ELEVATION NEW CONSTRUCTION

SCALE: 1/4" = 1'-0"

01

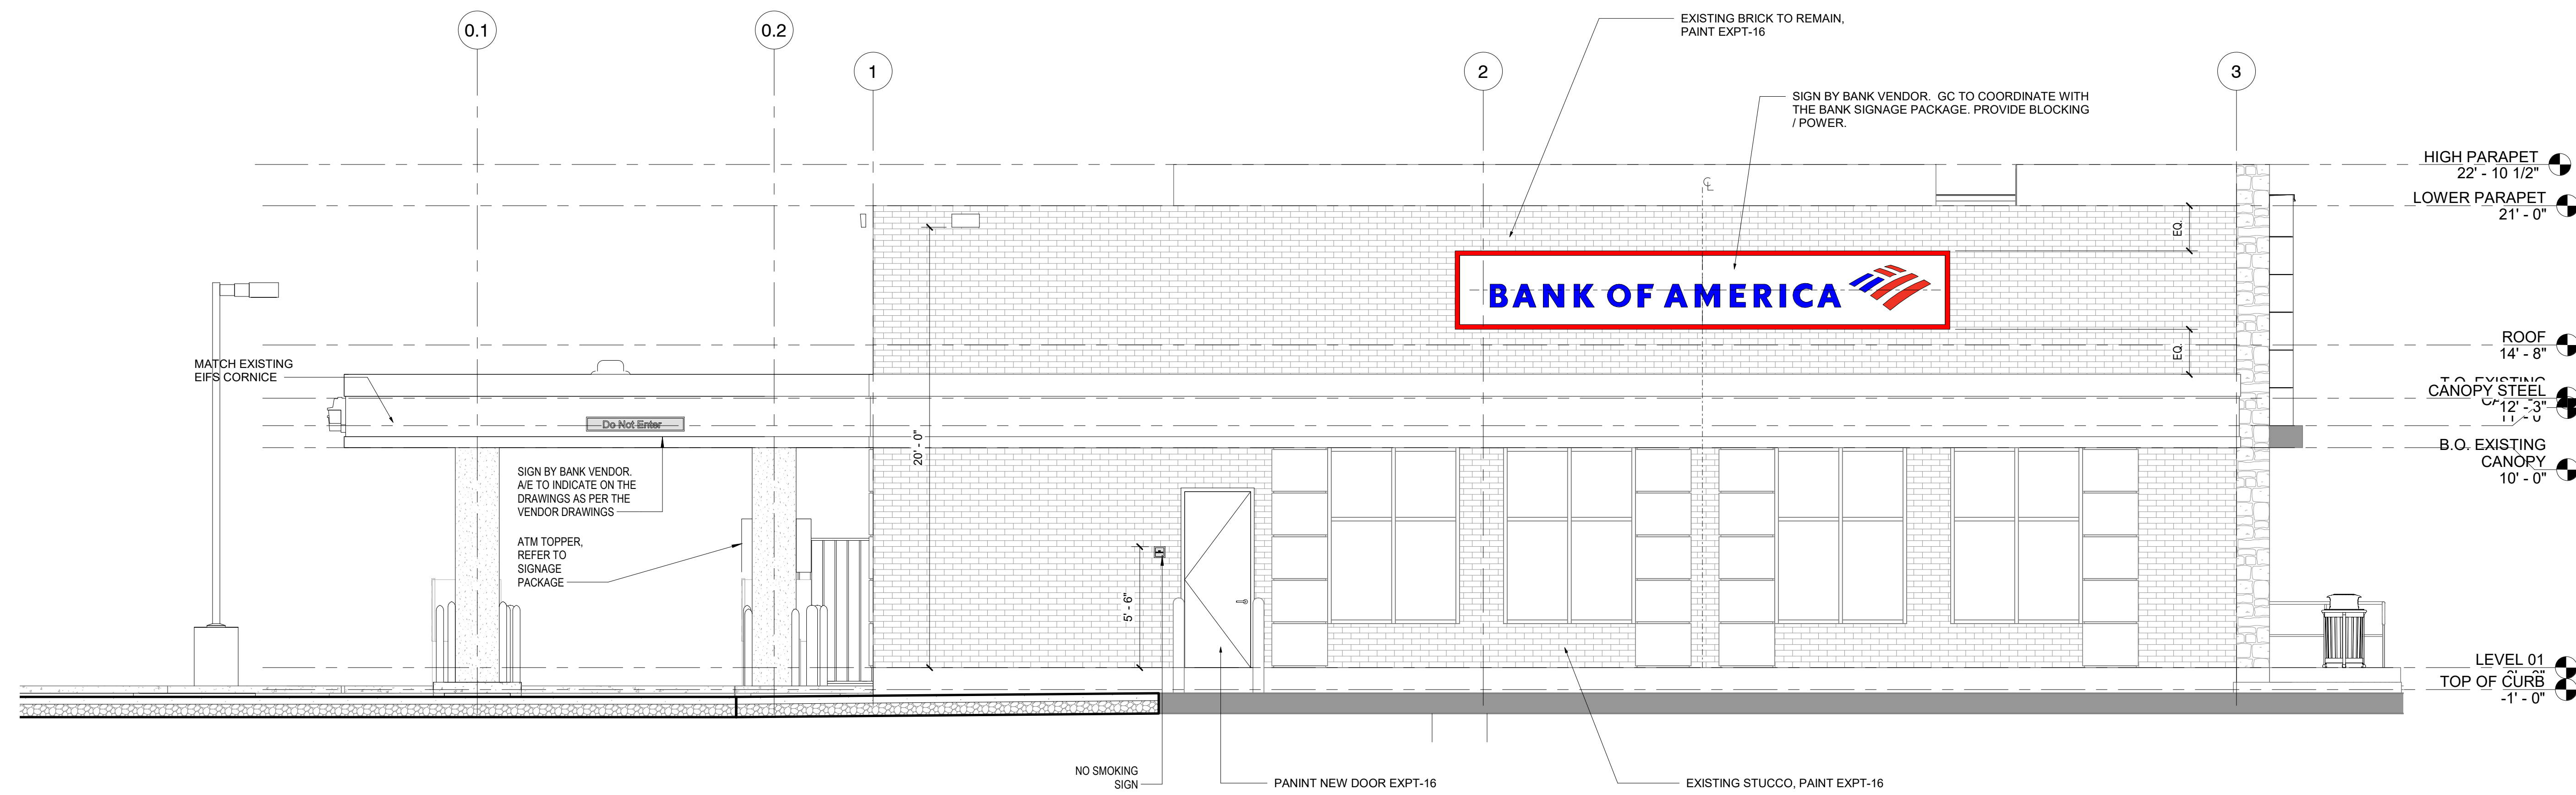

NORTH ELEVATION NEW CONSTRUCTION

SCALE: 1/4" = 1'-0"

02

SHEET NOTES

EXTERIOR CLADDING SYSTEM

EPS-3 CITADEL ENVELOPE 2000 RAINSCREEN (RS), FINISH: CITADEL ARCTIC WHITE SATIN

EXTERIOR PAINT

(PAINTED TO MATCH STUCCO)

EXPT-16 1472 LRC 57 BENJAMIN MOORE SILVER CHAIN FLAT



945 N. PENNSYLVANIA AVENUE
WINTER PARK, FLORIDA 32789
OFFICE: (407) 629-1188
FAX: (407) 388-1220
WWW.ADCINTERNATIONAL.NET

ISSUE DATE AND DESCRIPTION			
No.	DATE	ISSUE DESCRIPTION	BY
01	08/15/2022	SCHEMATIC DESIGN	JFP
02	10/05/2022	SCHEMATIC DESIGN FINAL	JFP
03	10/07/2022	DESIGN DEVELOPMENT	JFP
04	11/17/2022	DESIGN DEVELOPMENT FINAL	JFP/AA
05	12/09/2022	CONSTRUCTION ISSUE SET	JFP/AA
06	12/19/2022	ISSUED FOR PERMIT	JFP/AA
07			
08			
09			

REVISIONS		
No.	DATE	DESCRIPTION



12.19.2022

STATE OF MI
Raymundo Fello
Seal / Signature

Project Name
BofA - Auburn & Rochester- IFO
Project Number
22151
Description
EXTERIOR ELEVATIONS

Scale
As indicated

A09.01

12/16/2022 9:02:55 AM C:\hubsell\LocalFiles\22151 BofA Auburn and Rochester_ARCH_022_Ifines\A09.01.dwg

No.	DATE	ISSUE DESCRIPTION	BY
01	08/15/2022	SCHEMATIC DESIGN	JFP
02	10/05/2022	SCHEMATIC DESIGN FINAL	JFP
03	10/07/2022	DESIGN DEVELOPMENT	JFP
04	11/17/2022	DESIGN DEVELOPMENT FINAL	JFP/AA
05	12/09/2022	CONSTRUCTION ISSUE SET	JFP/AA
06	12/19/2022	ISSUED FOR PERMIT	JFP/AA
07			
08			
09			

REVISIONS			
No.	DATE	DESCRIPTION	BY




12.19.2022

STATE OF MI
Raymundo Feto
Seal / Signature


Project Name
BofA - Auburn & Rochester- IFO
Project Number
22151
Description
INTERIOR ELEVATIONS

Scale
1/2" = 1'-0"


A11.01

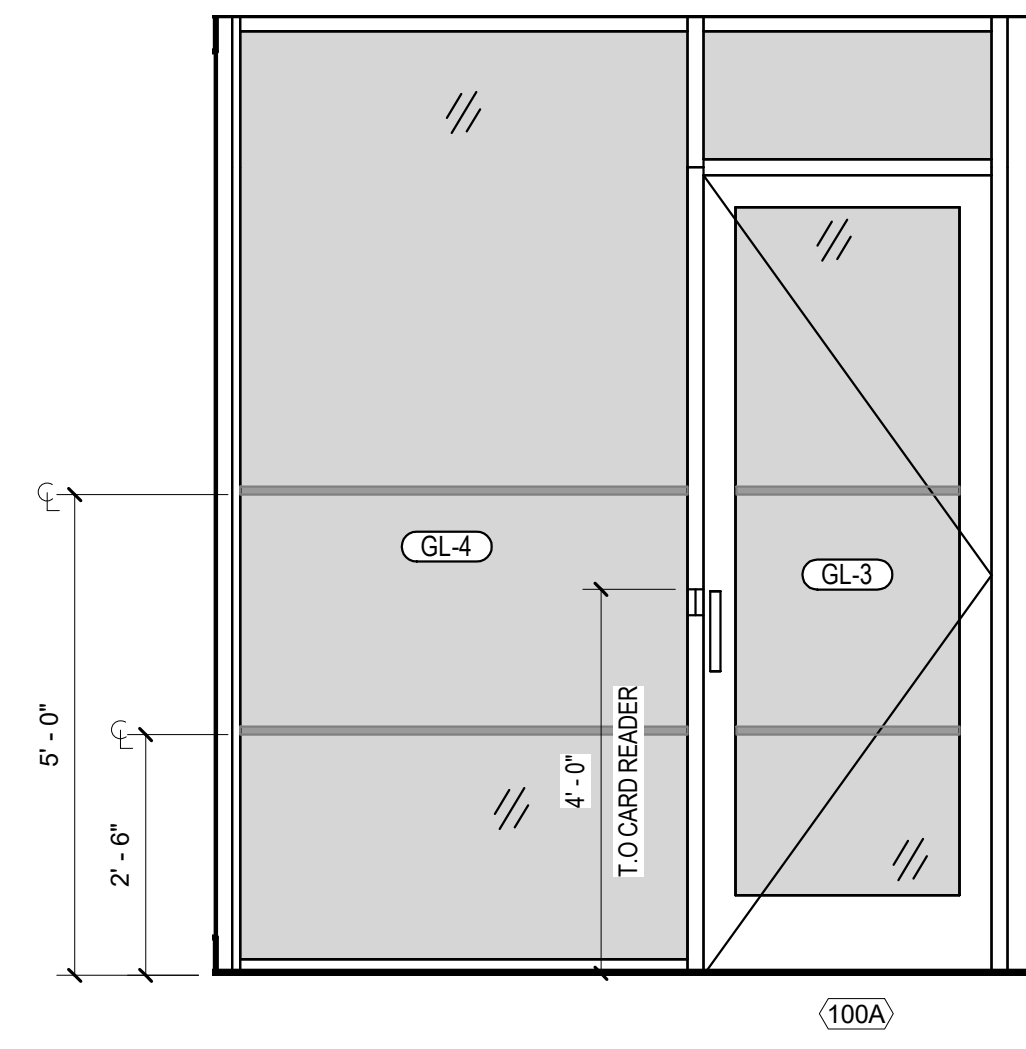


ATM VESTIBULE-ELEVATION
SCALE: 1/2" = 1'-0" **7**

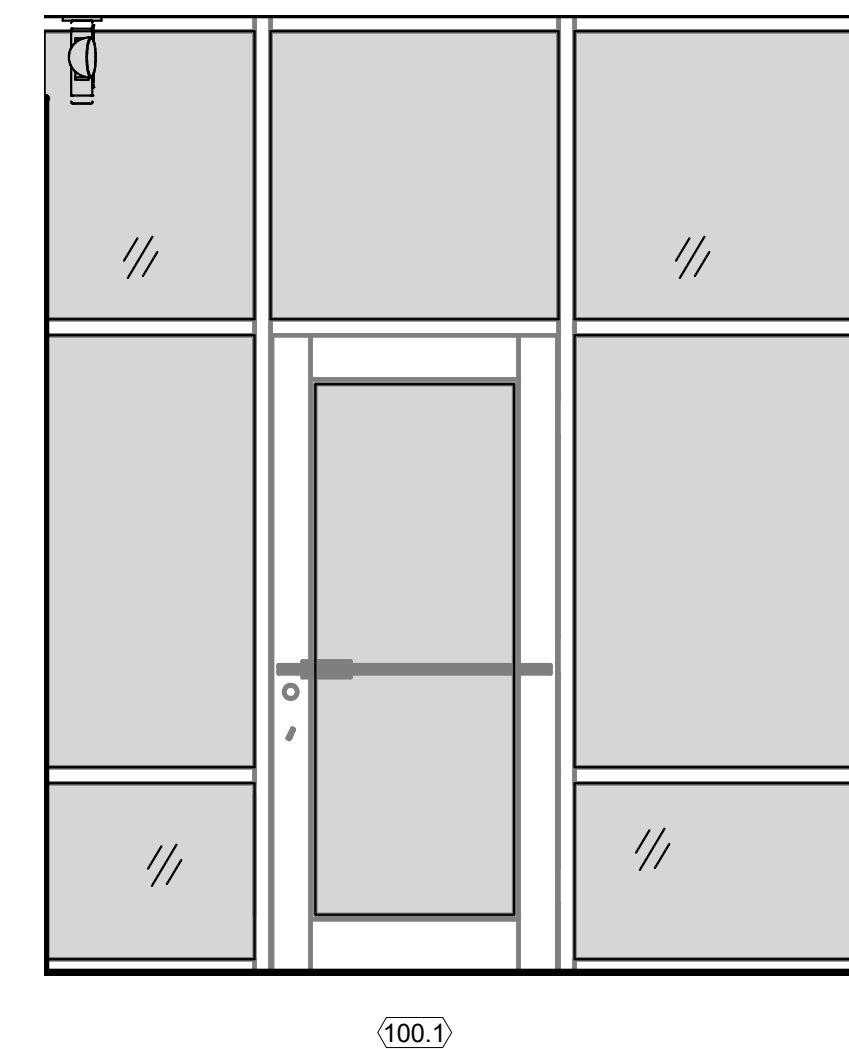


ATM VESTIBULE-ELEVATION
SCALE: 1/2" = 1'-0" **02**

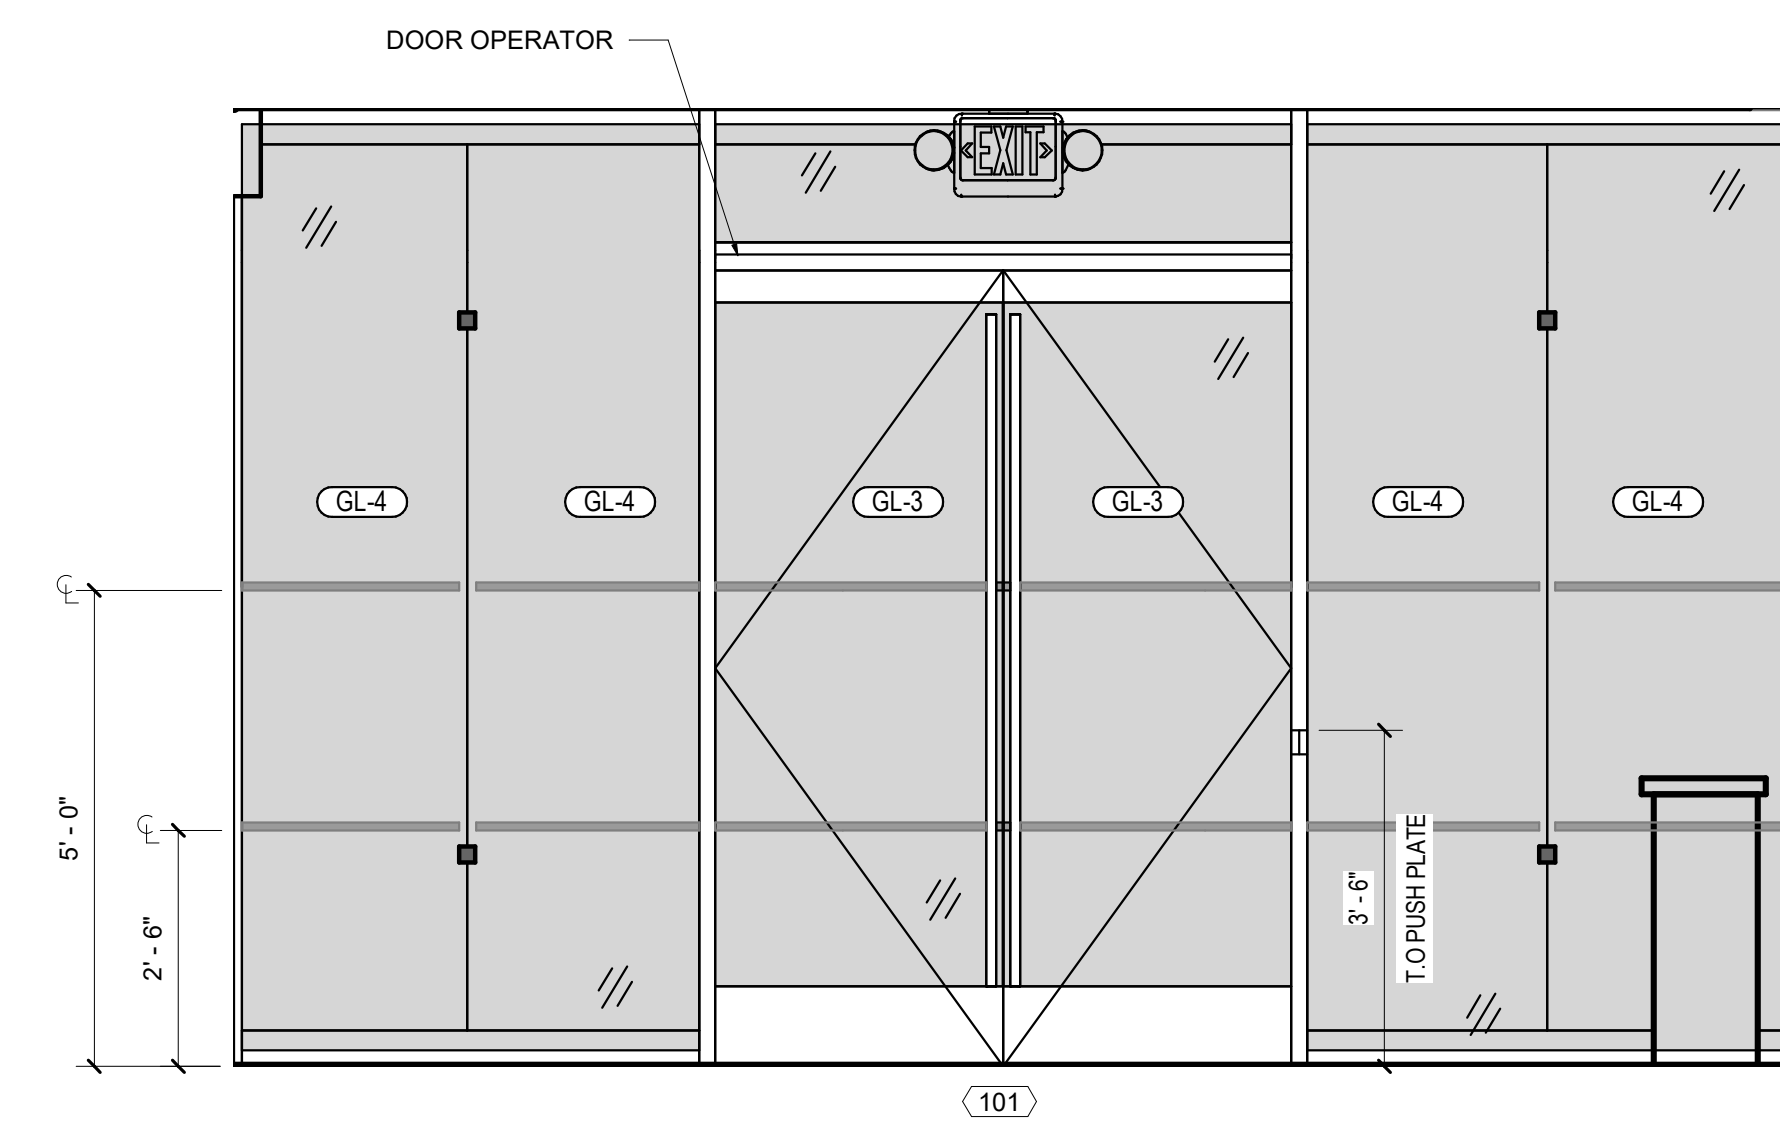


ATM VESTIBULE-ELEVATION
SCALE: 1/2" = 1'-0" **01**

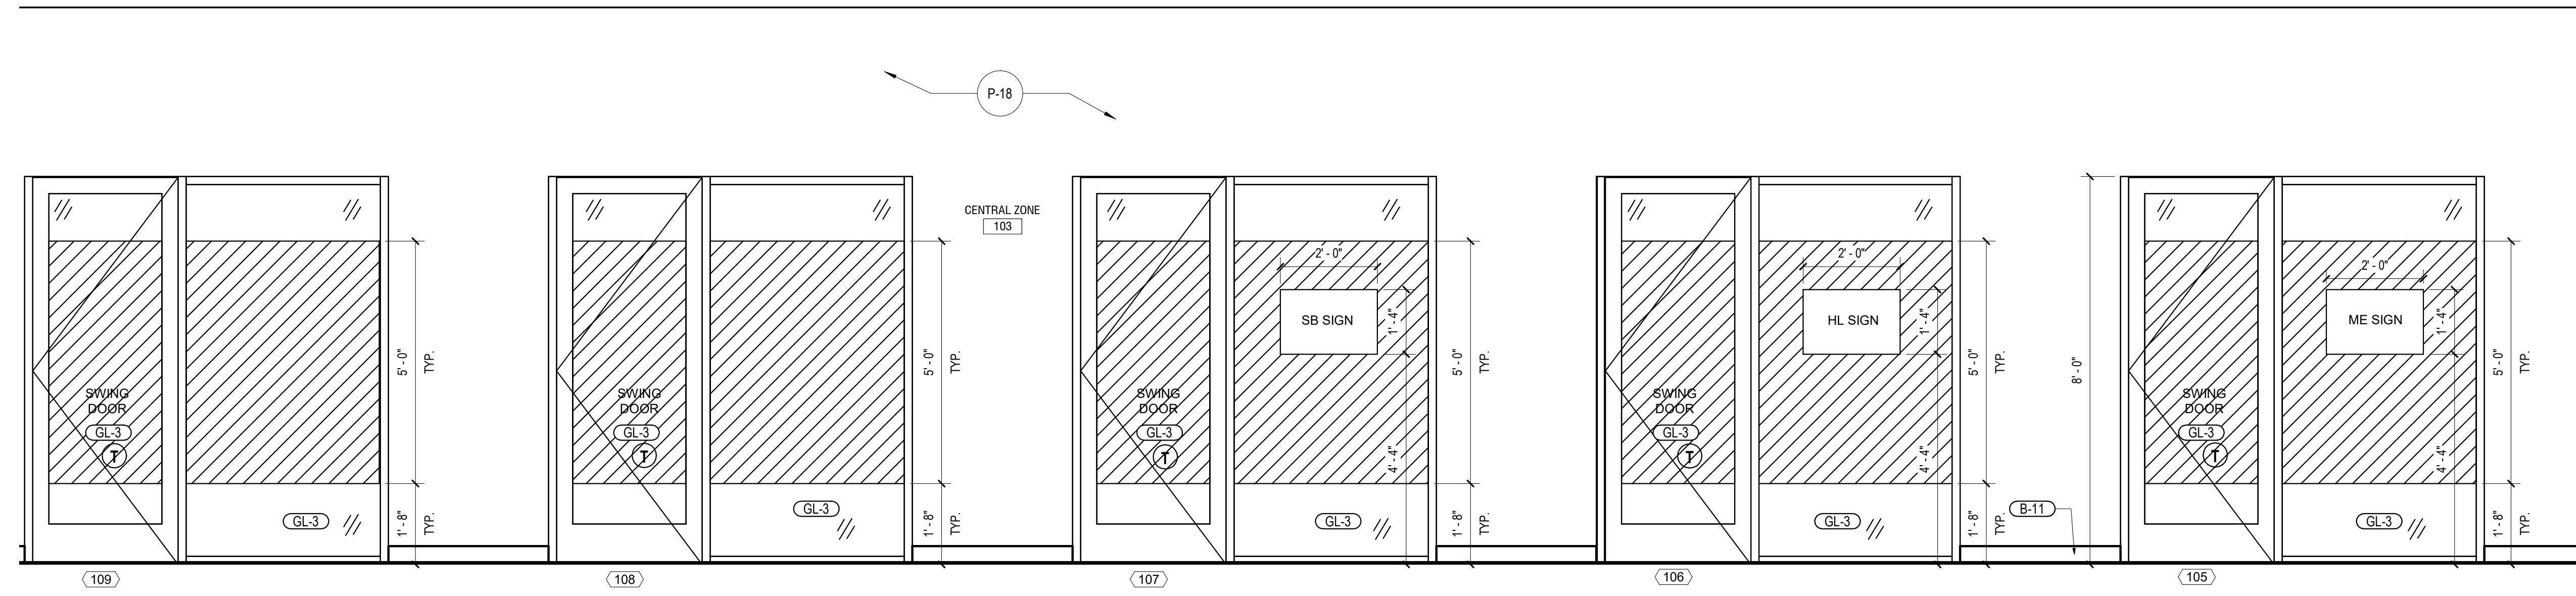


CENTRAL ZONE-ELEVATION
SCALE: 1/2" = 1'-0" **03**

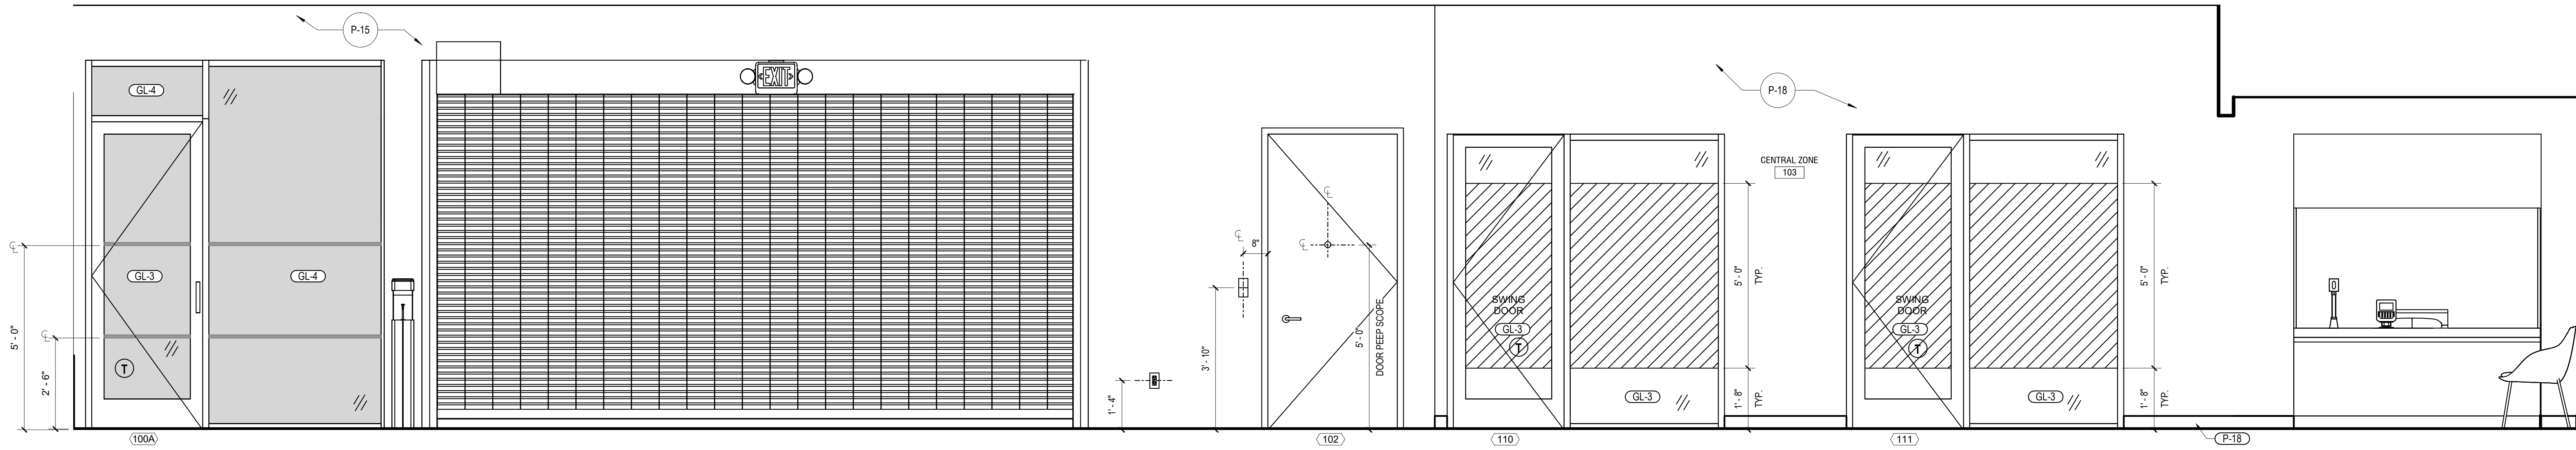

CENTRAL ZONE-ELEVATION
SCALE: 1/2" = 1'-0" **04**

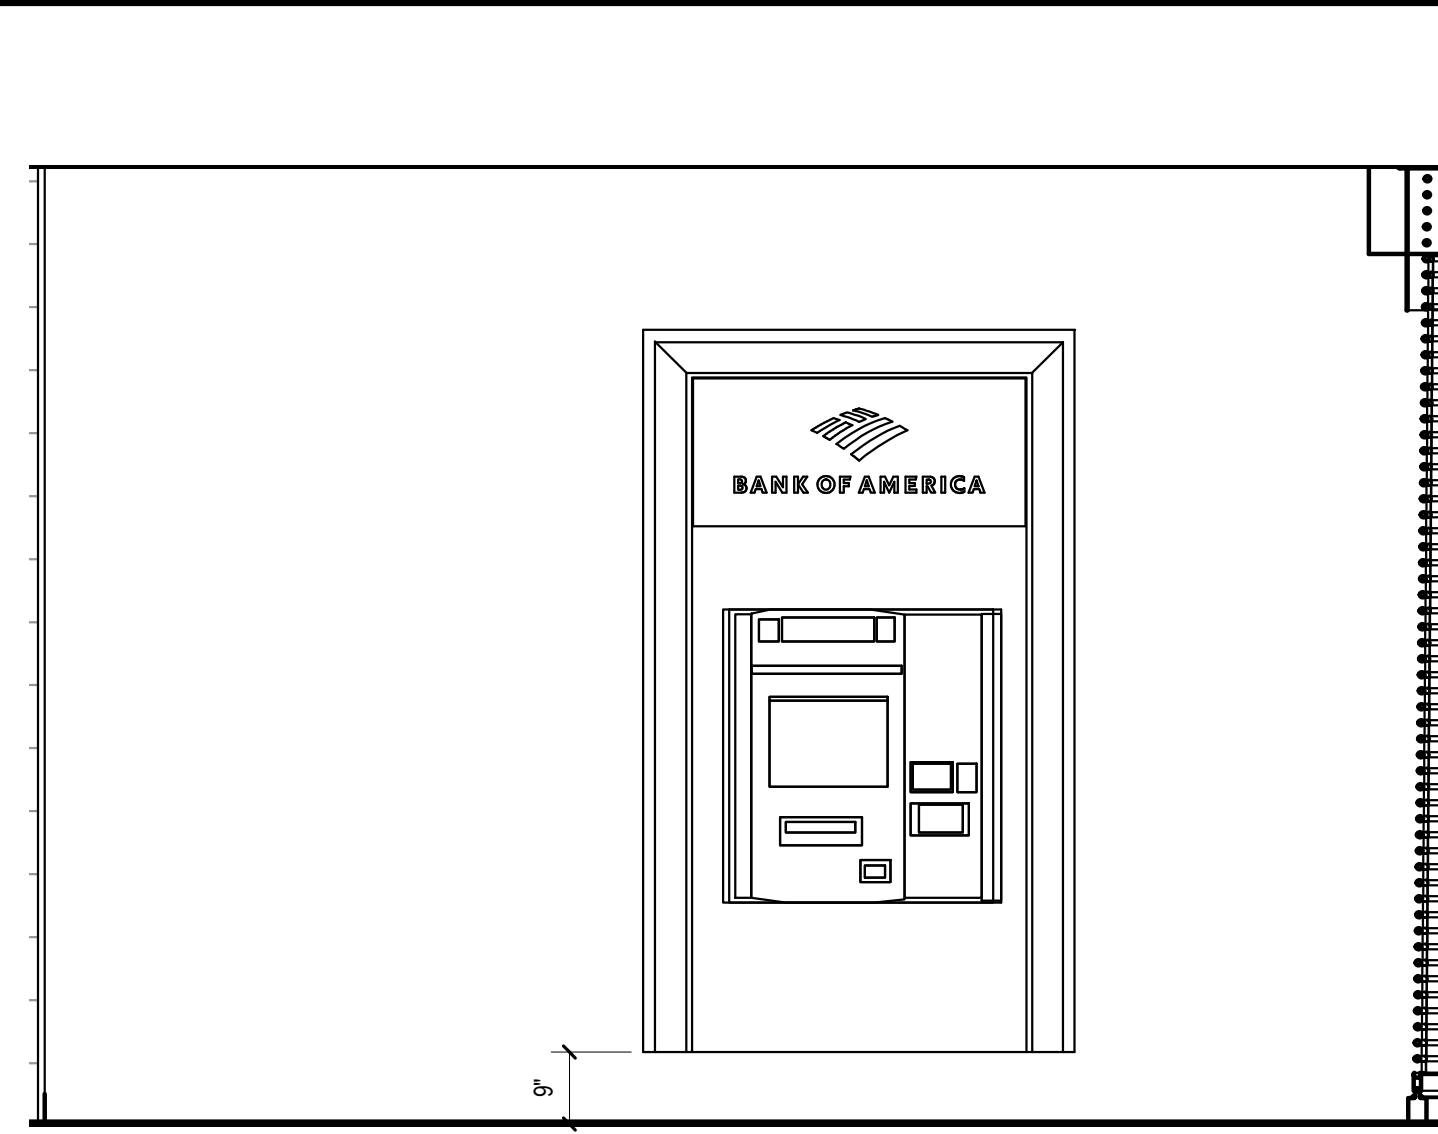

ATM VESTIBULE-ELEVATION
SCALE: 1/2" = 1'-0" **05**

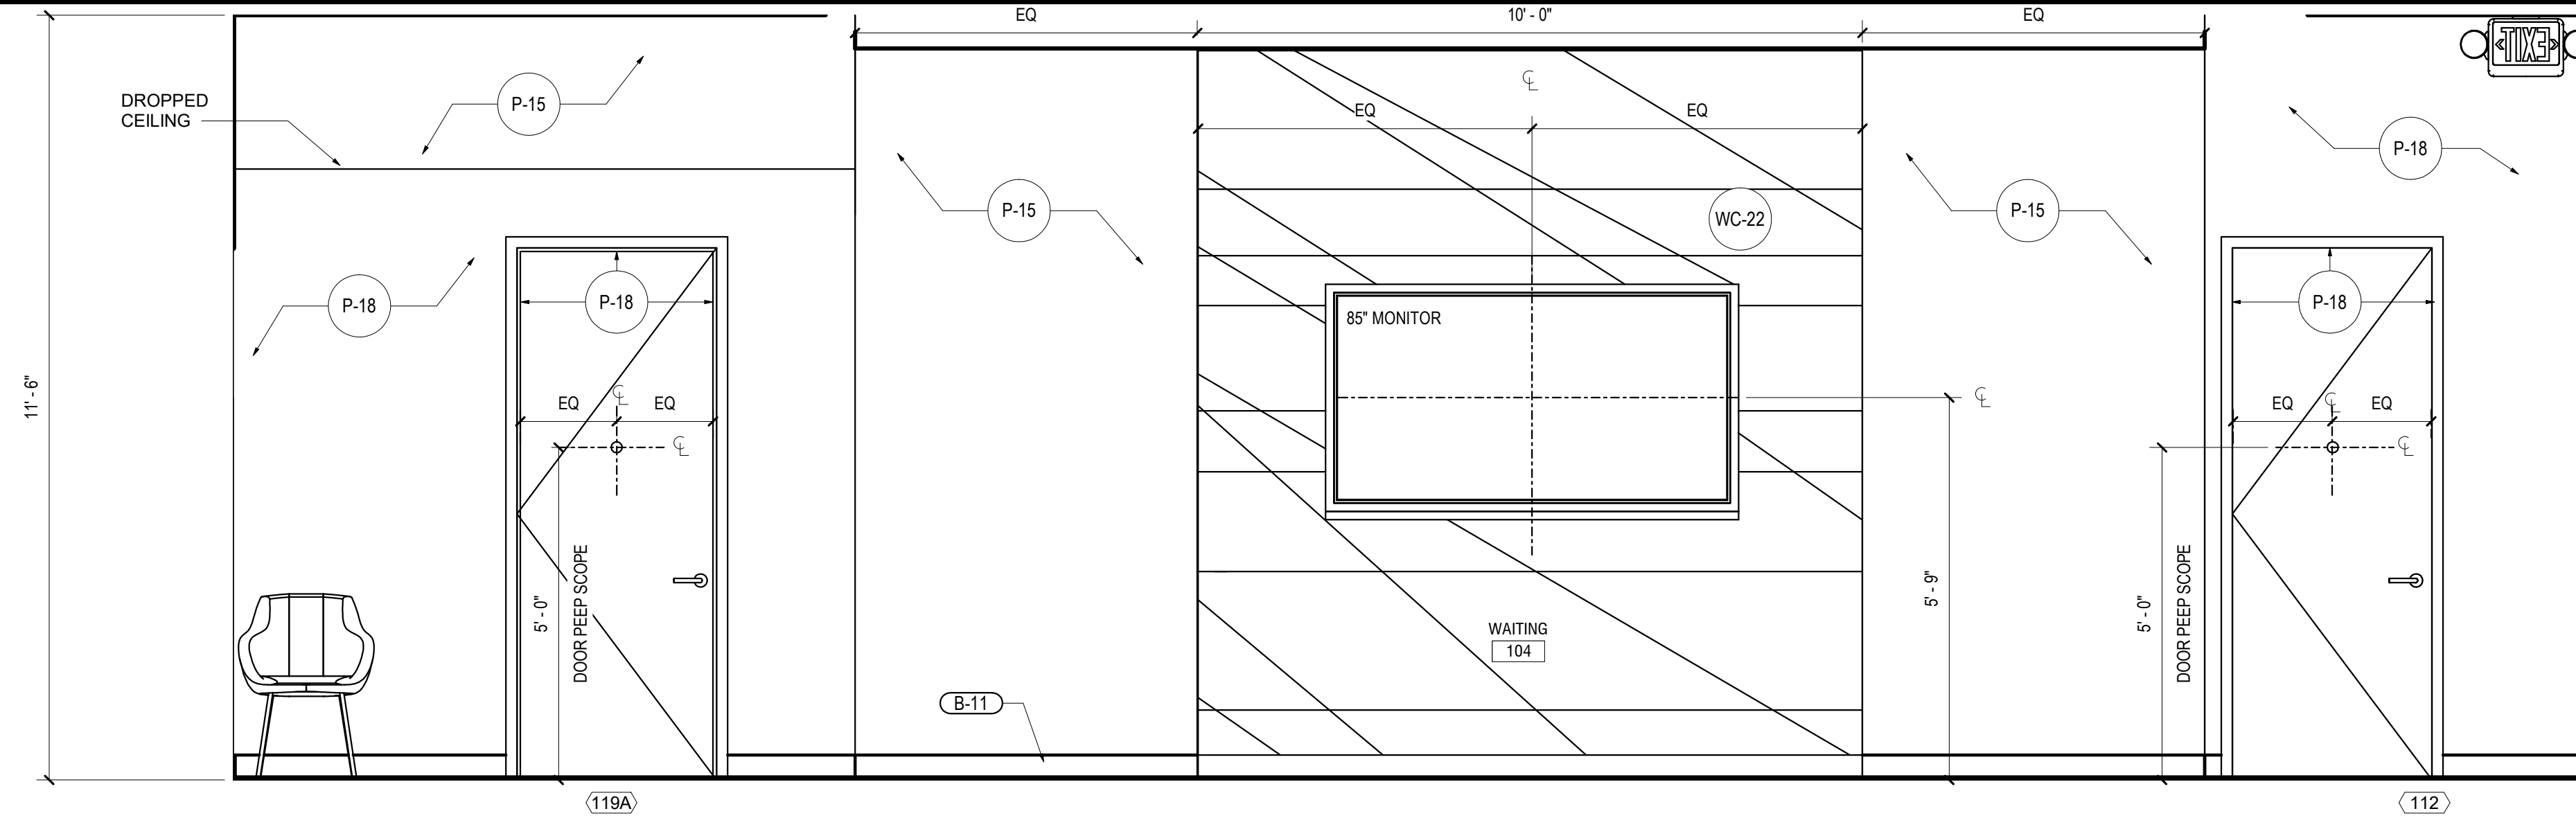

WAITING AREA MEDIA WALL - ELEVATION
SCALE: 1/2" = 1'-0" **06**

ISSUE DATE AND DESCRIPTION			
No.	DATE	ISSUE DESCRIPTION	BY
01	08/15/2022	SCHEMATIC DESIGN	JFP
02	10/05/2022	SCHEMATIC DESIGN FINAL	JFP
03	10/07/2022	DESIGN DEVELOPMENT	JFP
04	11/17/2022	DESIGN DEVELOPMENT FINAL	JFP/AA
05	12/09/2022	CONSTRUCTION ISSUE SET	JFP/AA
06	12/19/2022	ISSUED FOR PERMIT	JFP/AA
07			
08			
09			

REVISIONS			
No.	DATE	DESCRIPTION	BY



12.19.2022

STATE OF MI
Raymond Fetto
Seal / Signature

AR0008899
AR0019460


Project Name
BofA - Auburn & Rochester- IFO

Project Number
22151


Description
INTERIOR ELEVATIONS

Scale
NOT TO SCALE


A11.02

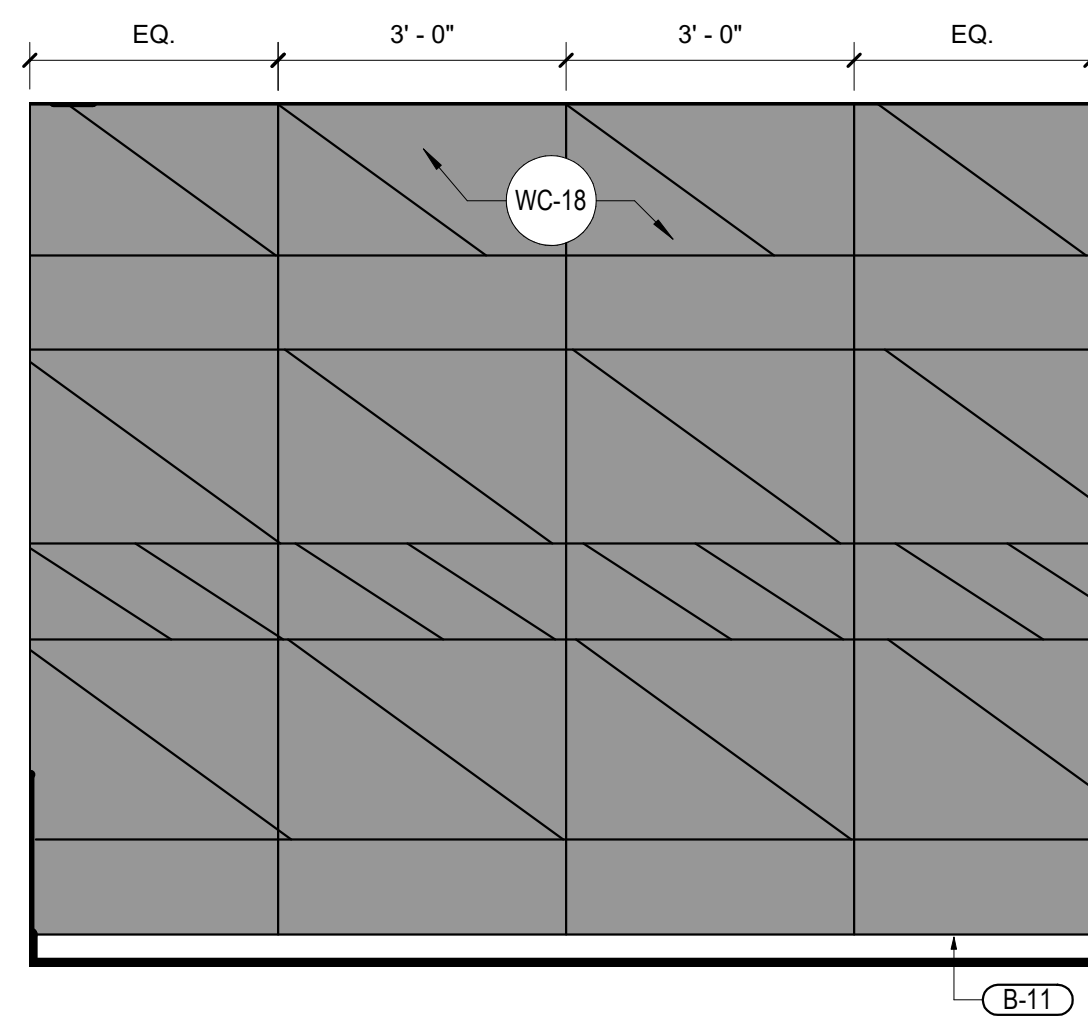


TYPICAL OFFICE - ELEVATION **04**
SCALE: 1/2" = 1'-0"

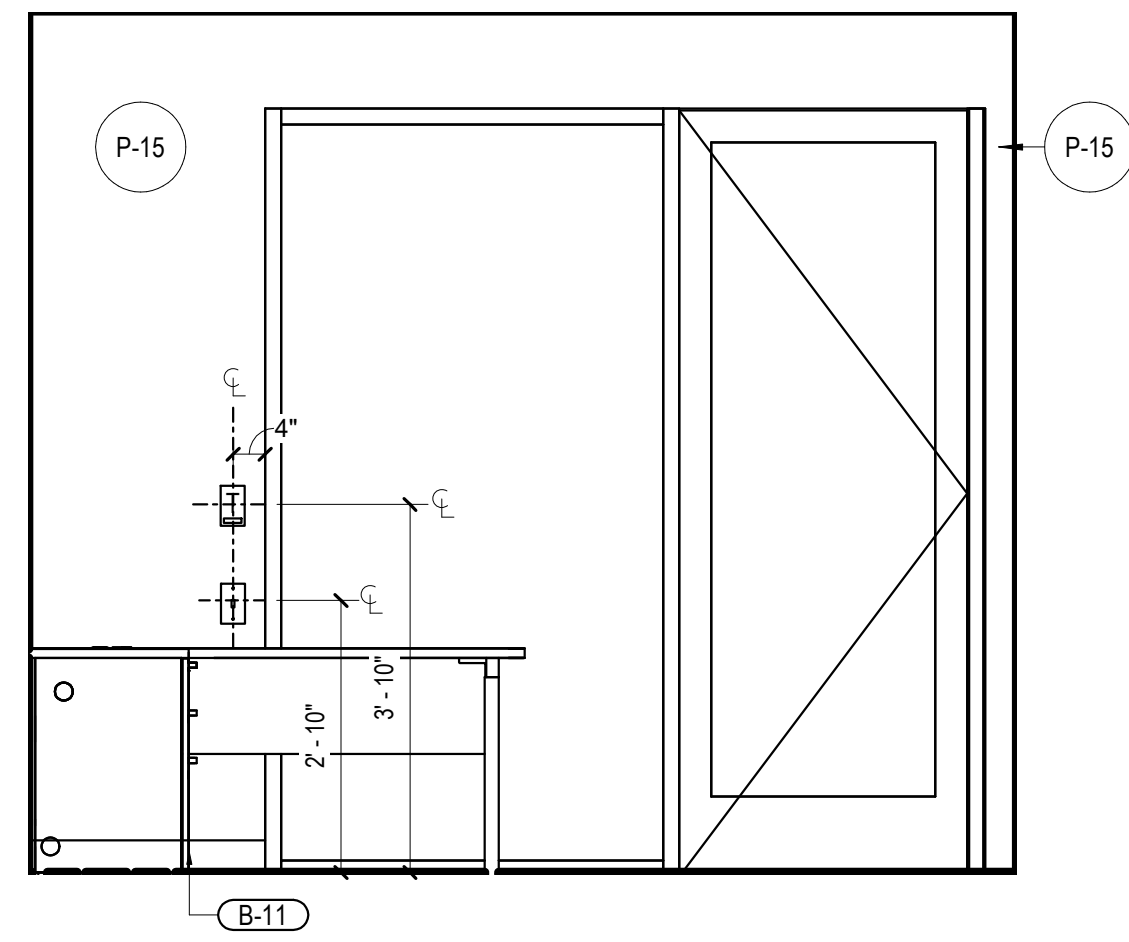


TYPICAL OFFICE - ELEVATION **03**
SCALE: 1/2" = 1'-0"

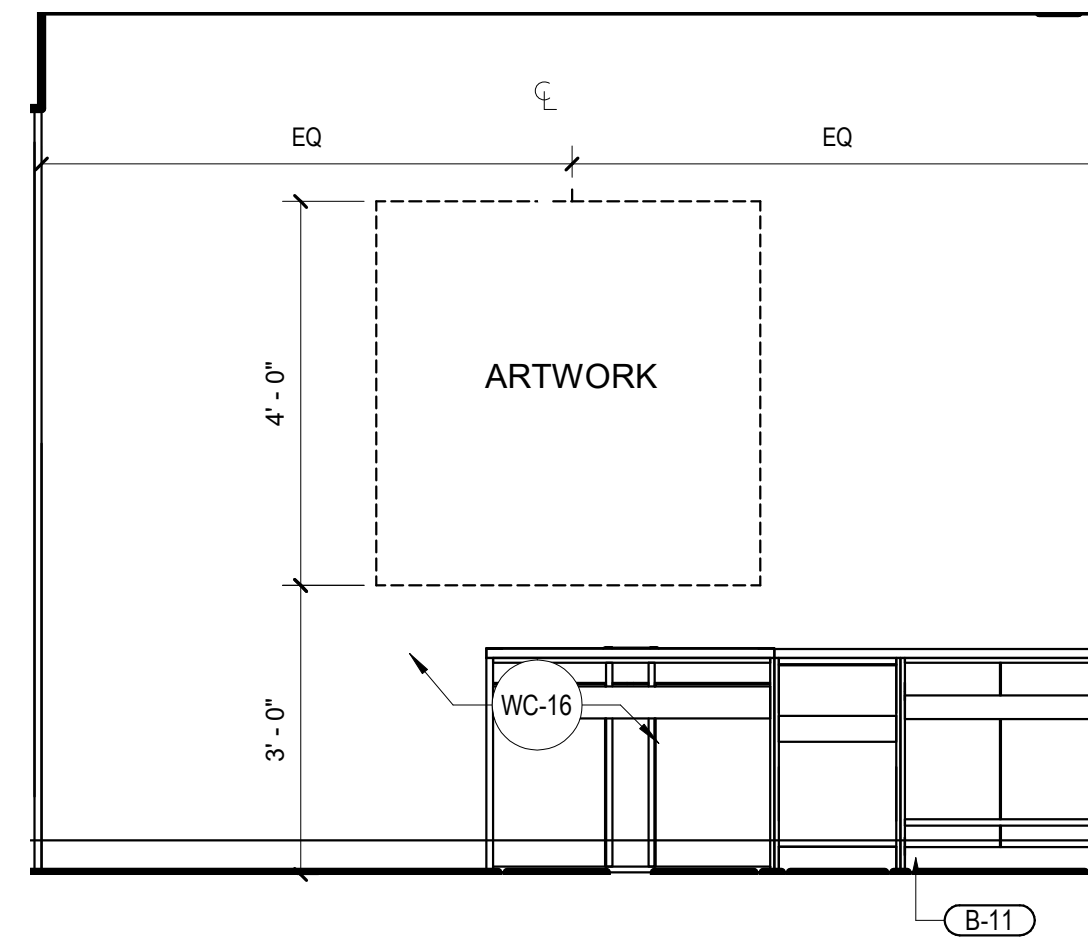


TYPICAL OFFICE - ELEVATION **02**
SCALE: 1/2" = 1'-0"

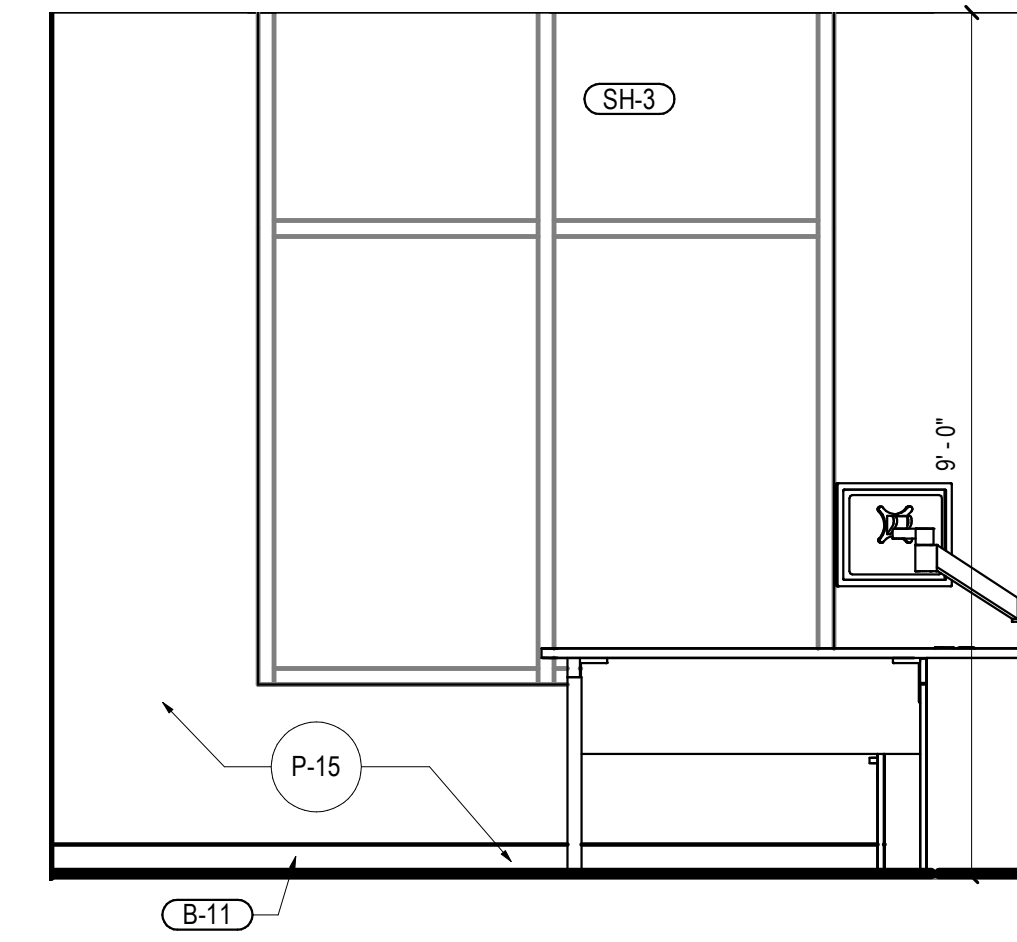


TYPICAL OFFICE - ELEVATION **01**
SCALE: 1/2" = 1'-0"

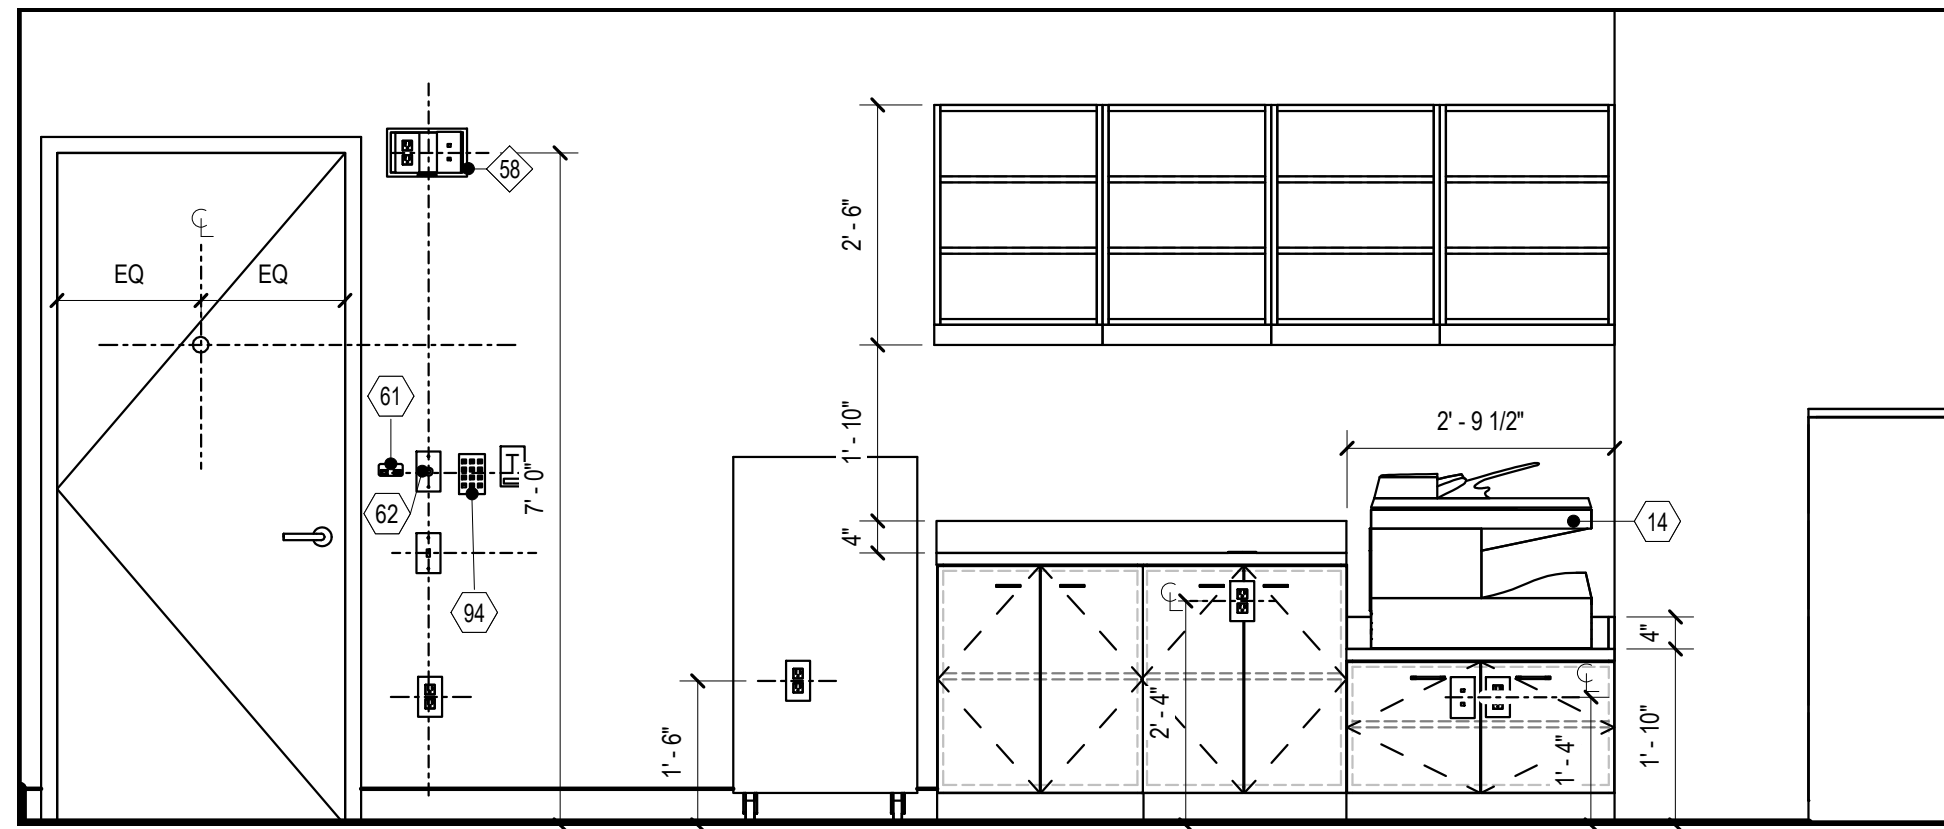


CALLING CUBES- ELEVATION **07**
SCALE: 1/2" = 1'-0"

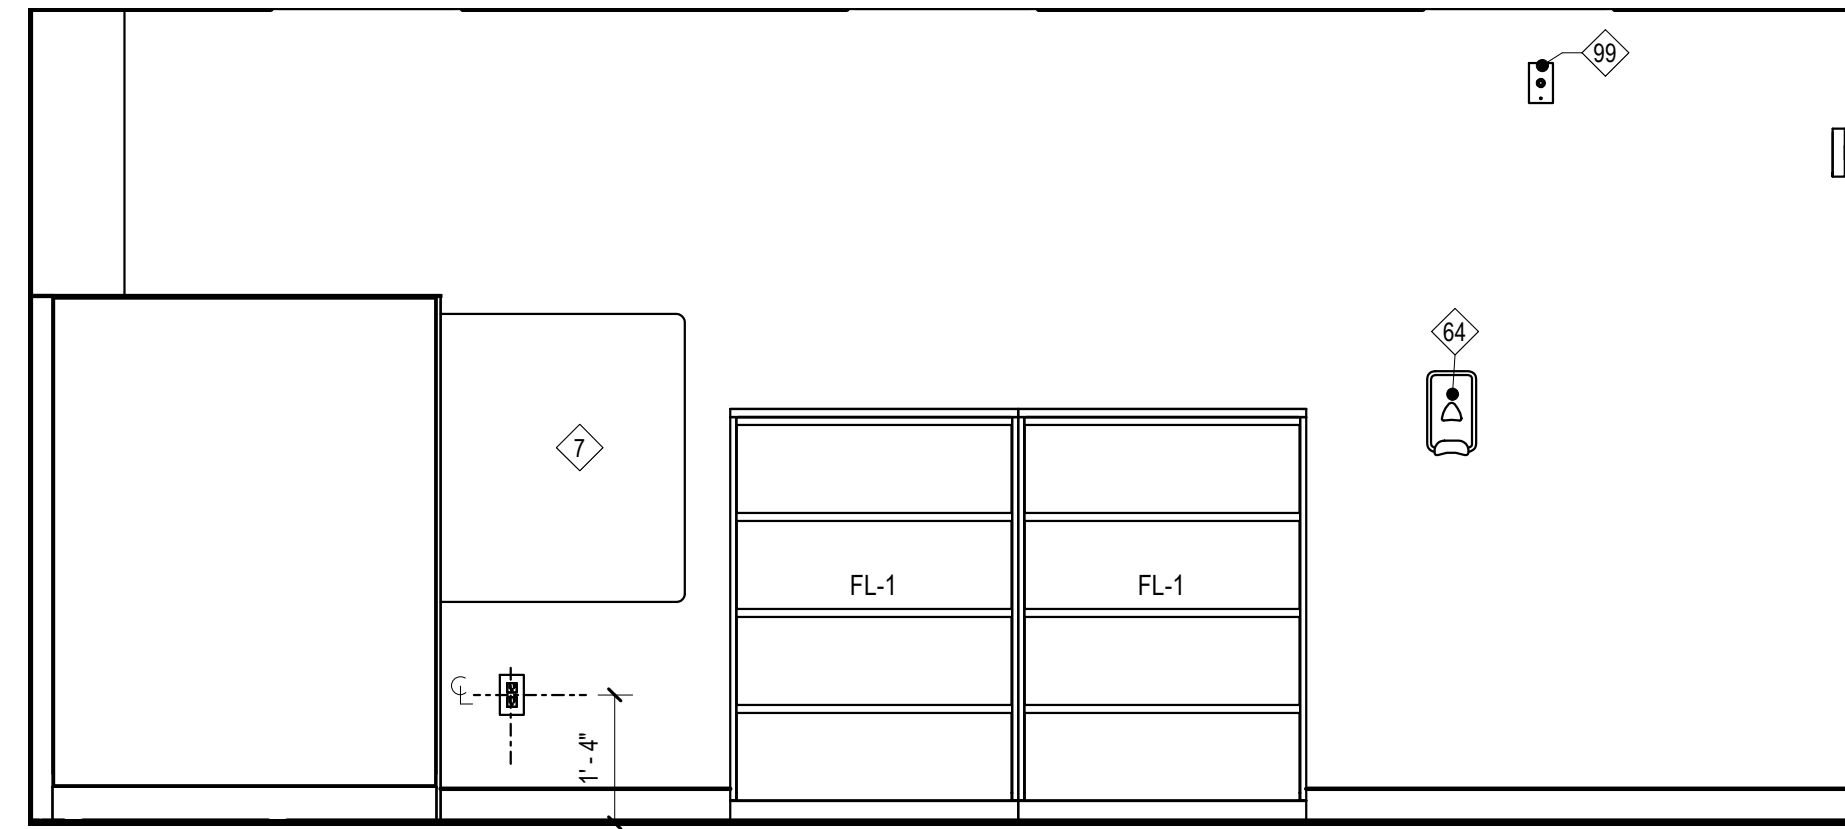


CALLING CUBES- ELEVATION **06**
SCALE: 1/2" = 1'-0"

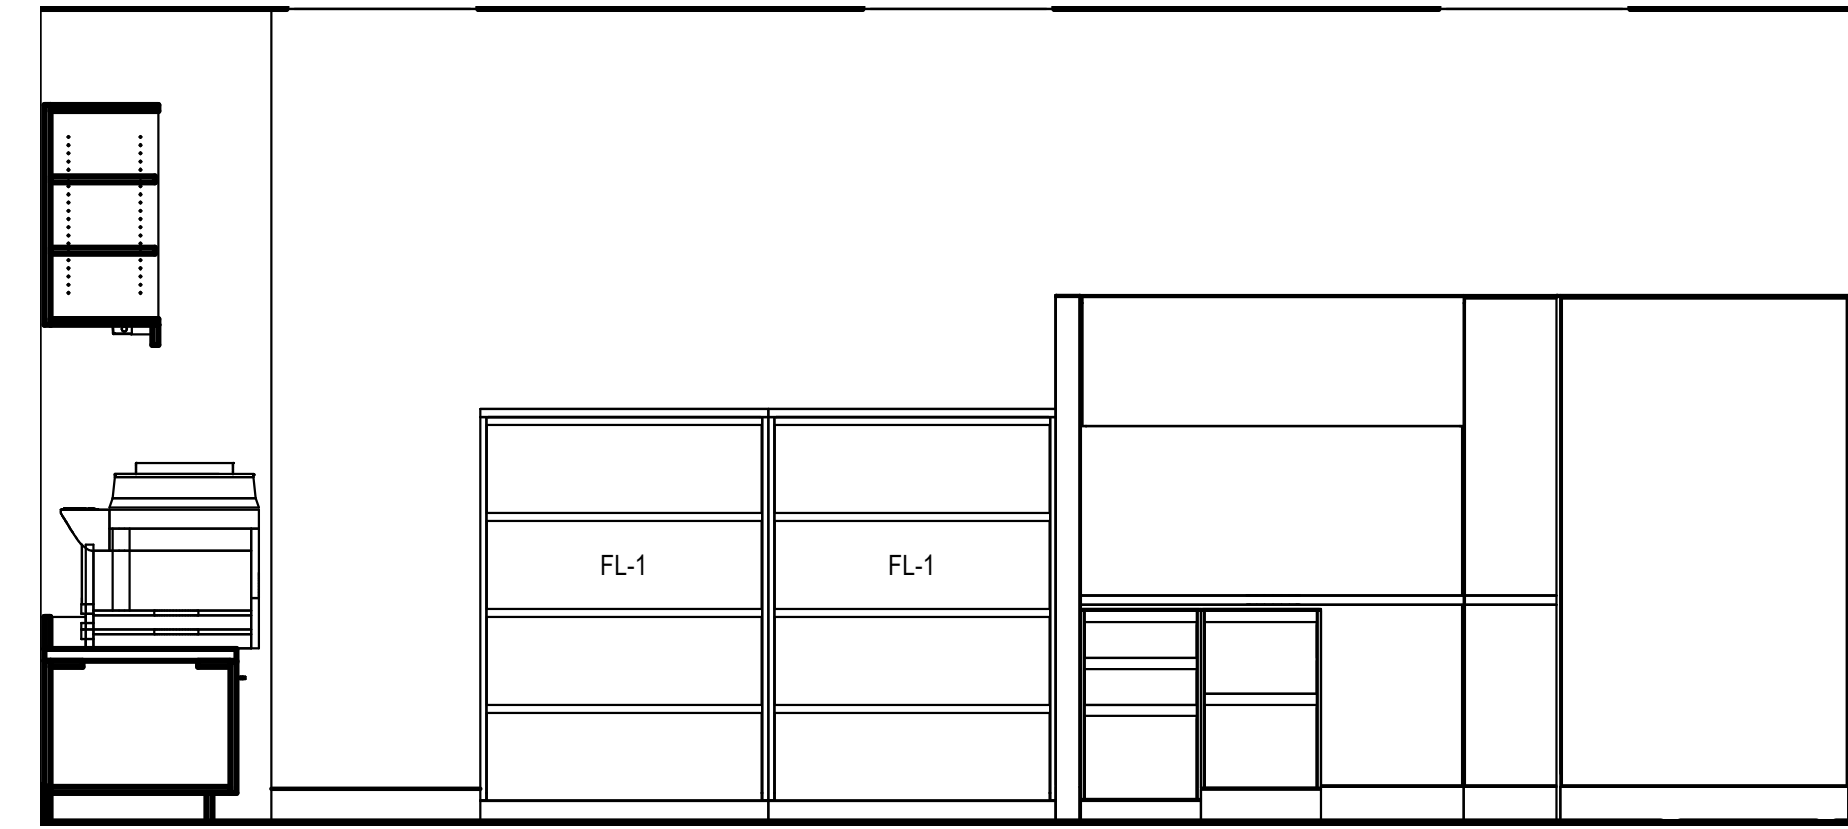


CALLING CUBES- ELEVATION **05**
SCALE: 1/2" = 1'-0"

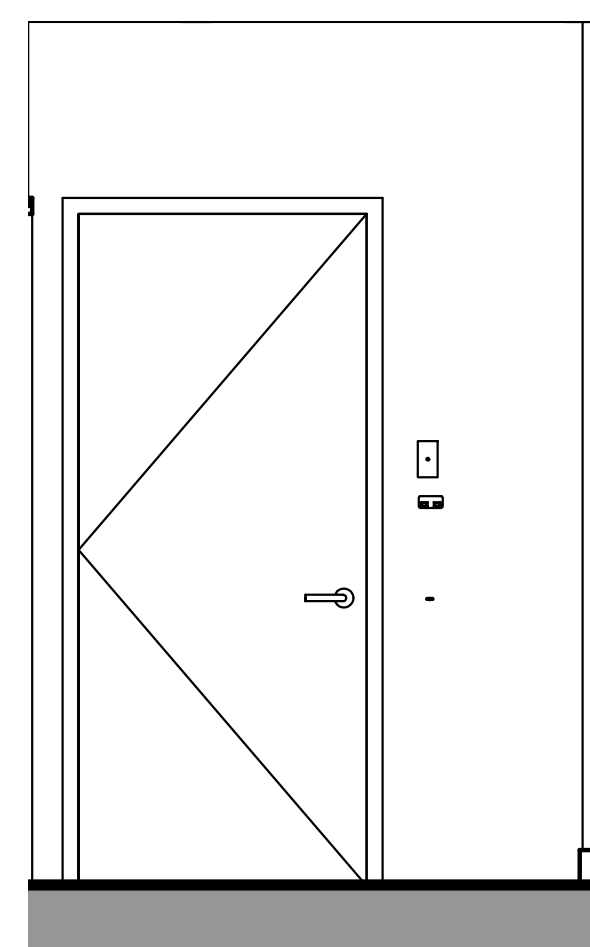


CASH WINDOWS **13**
SCALE: 1/2" = 1'-0"

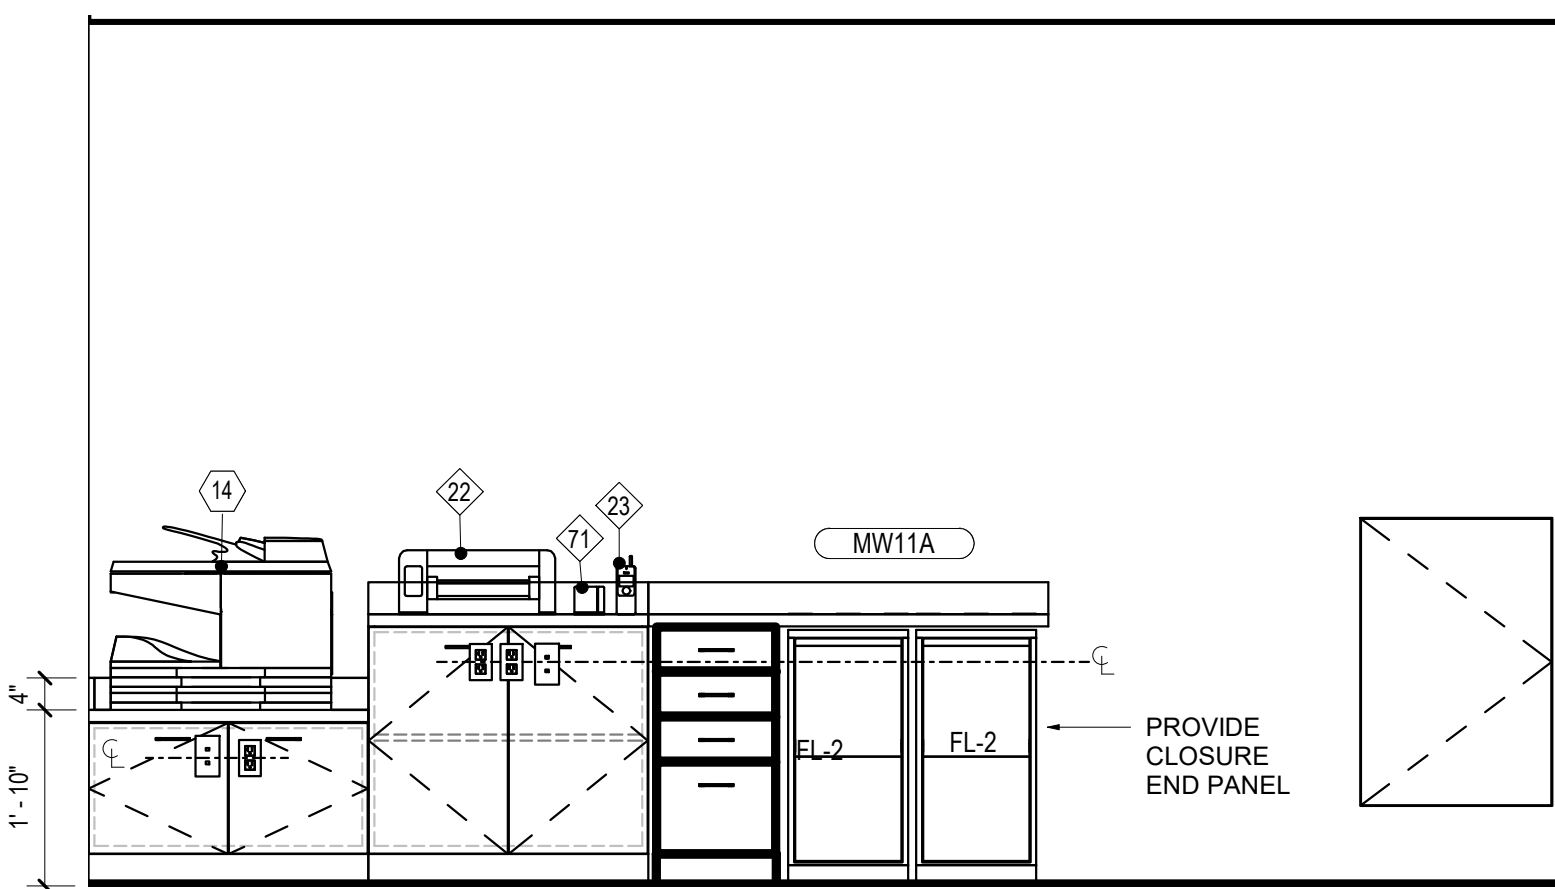


CASH WINDOW- ELEVATION **09**
SCALE: 1/2" = 1'-0"

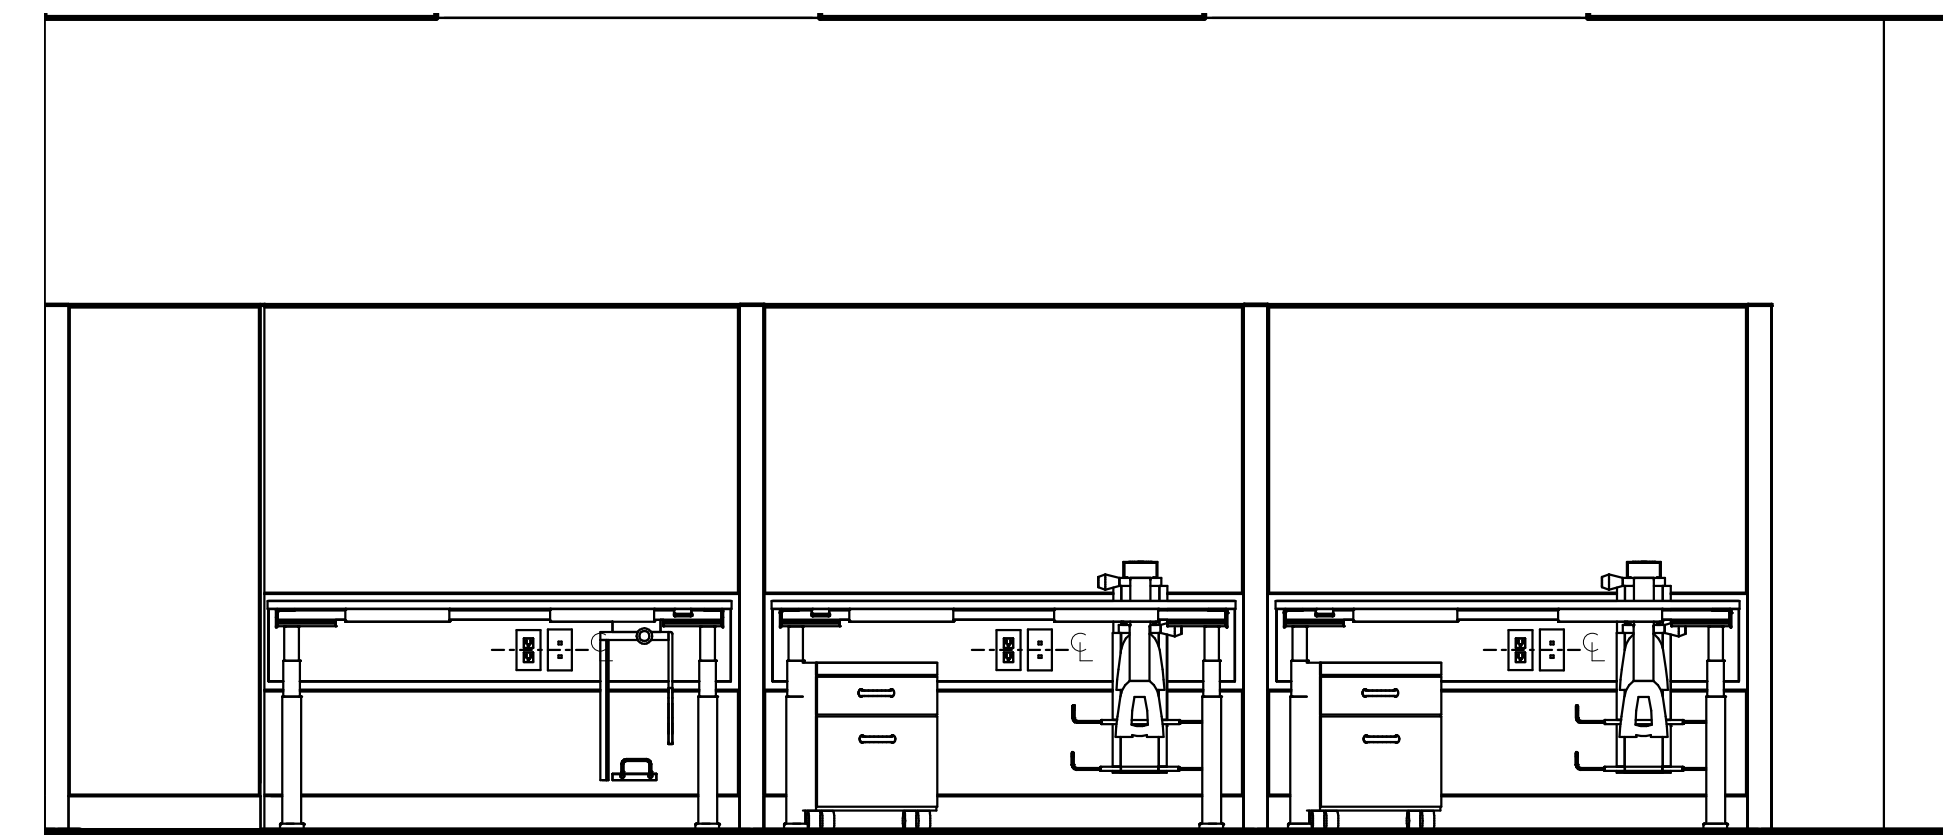


CALLING CUBES- ELEVATION **08**
SCALE: 1/2" = 1'-0"

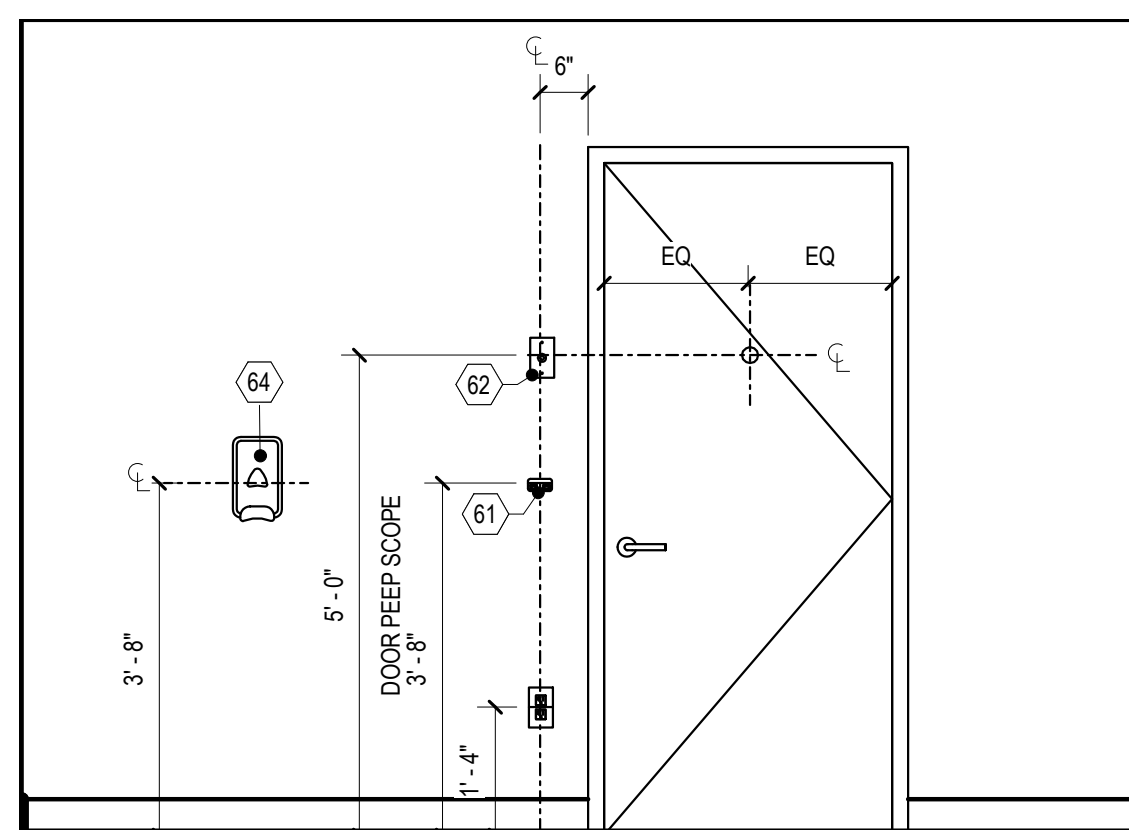

WORK ROOM-ELEVATION **12**
SCALE: 1/2" = 1'-0"

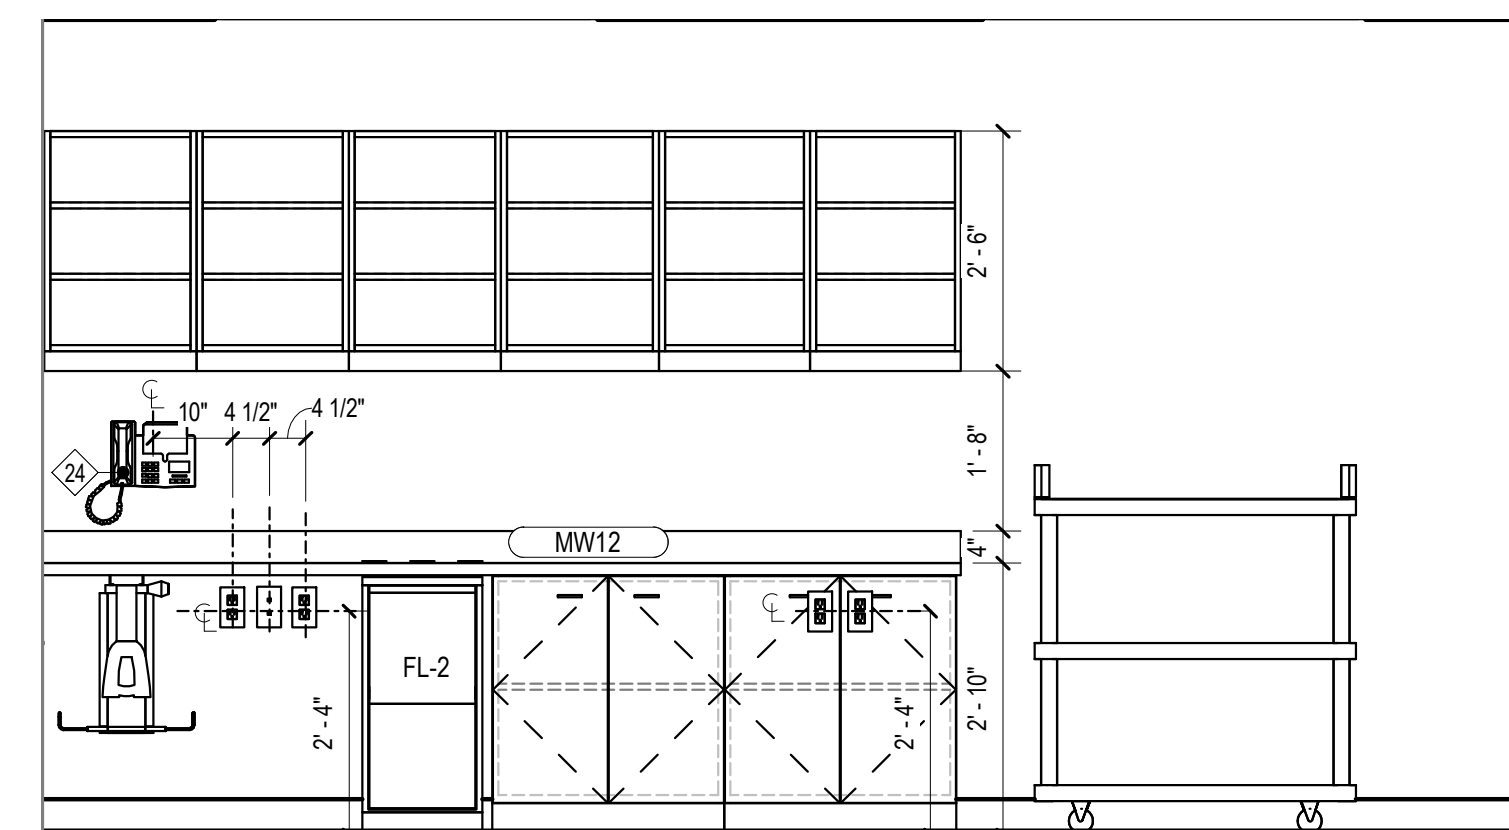

WORK ROOM-ELEVATION **11**
SCALE: 1/2" = 1'-0"

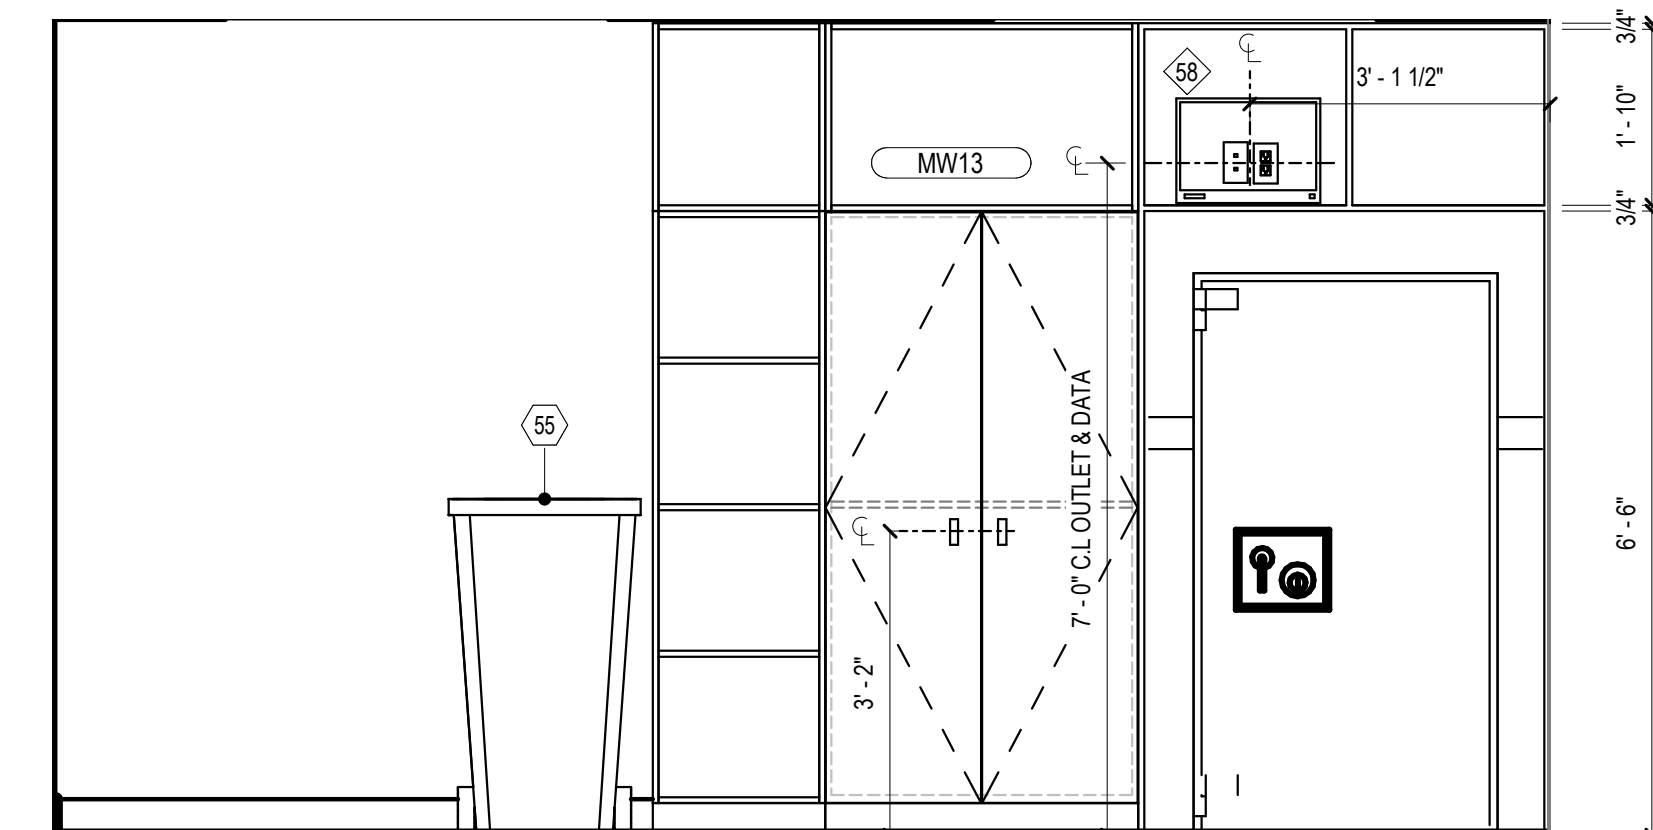

WORK ROOM-ELEVATION **10**
SCALE: 1/2" = 1'-0"

ISSUE DATE AND DESCRIPTION			
No.	DATE	ISSUE DESCRIPTION	BY
01	08/15/2022	SCHEMATIC DESIGN	JFP
02	10/05/2022	SCHEMATIC DESIGN FINAL	JFP
03	10/07/2022	DESIGN DEVELOPMENT FINAL	JFP
04	11/17/2022	DESIGN DEVELOPMENT FINAL	JFP/AA
05	12/09/2022	CONSTRUCTION ISSUE SET	JFP/AA
06	12/19/2022	ISSUED FOR PERMIT	JFP/AA
07			
08			
09			

REVISIONS			
No.	DATE	DESCRIPTION	BY




12.19.2022

STATE OF MI
Raymundo Fetto
Seal / Signature


Project Name
BofA - Auburn & Rochester- IFO
Project Number
22151
Description
INTERIOR ELEVATIONS

Scale
NOT TO SCALE


A11.03

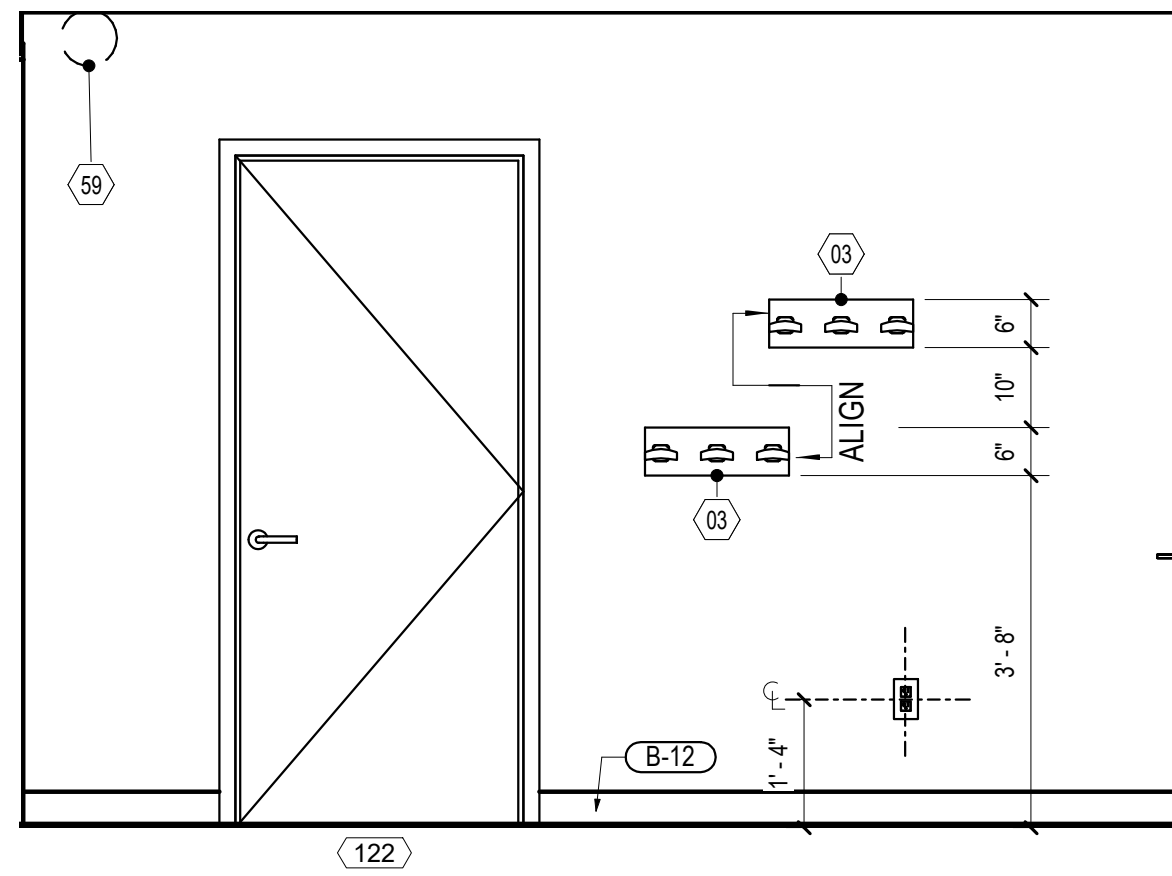


BREAKROOM ELEVATION 09
SCALE: 1/2" = 1'-0"

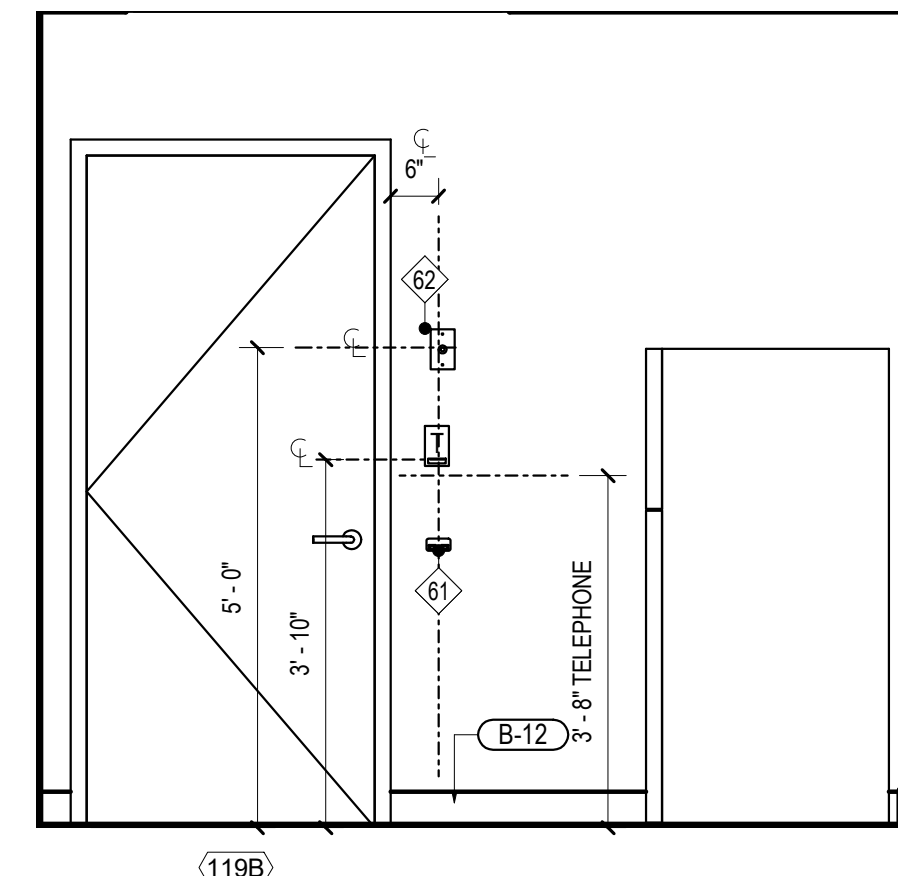


BREAKROOM ELEVATION 05
SCALE: 1/2" = 1'-0"

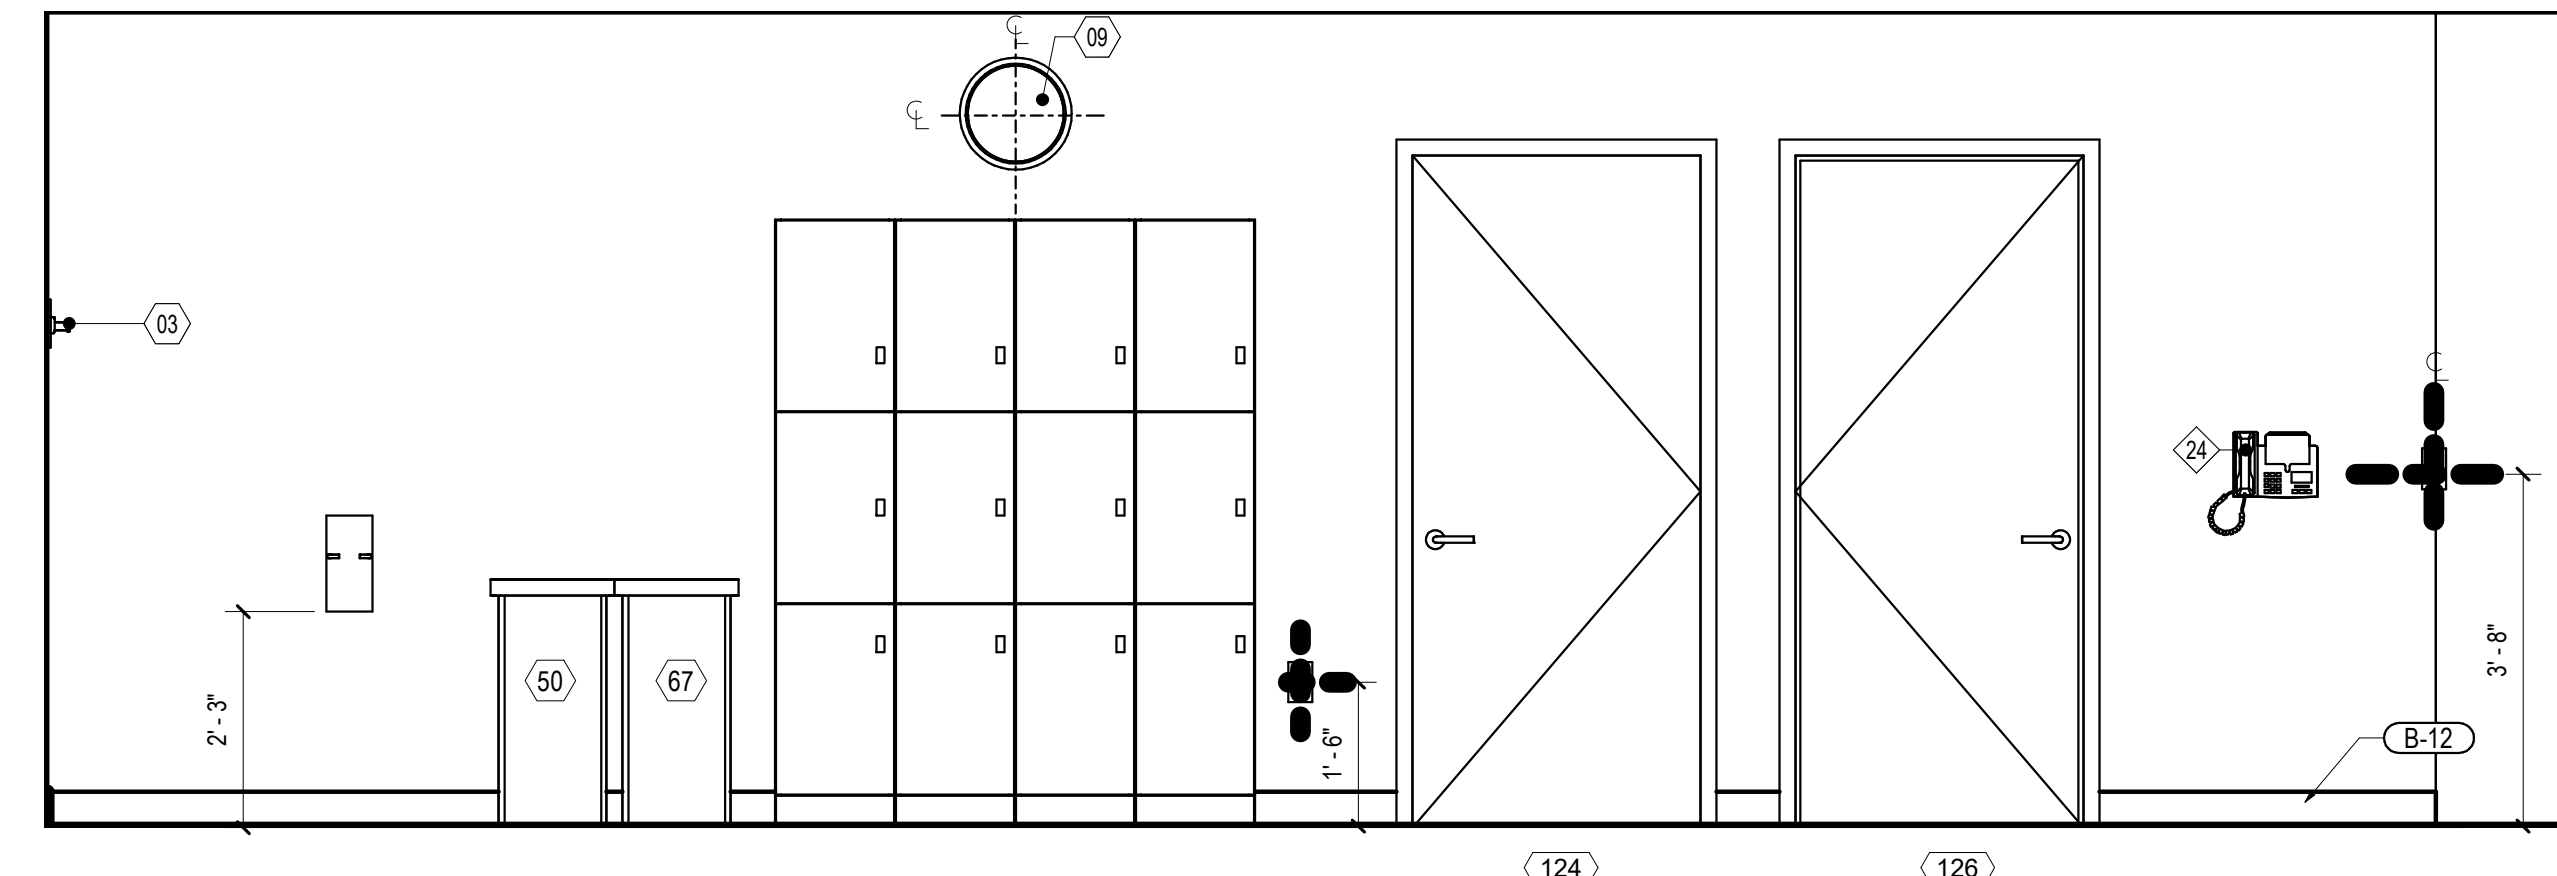


BREAKROOM ELEVATION 01
SCALE: 1/2" = 1'-0"

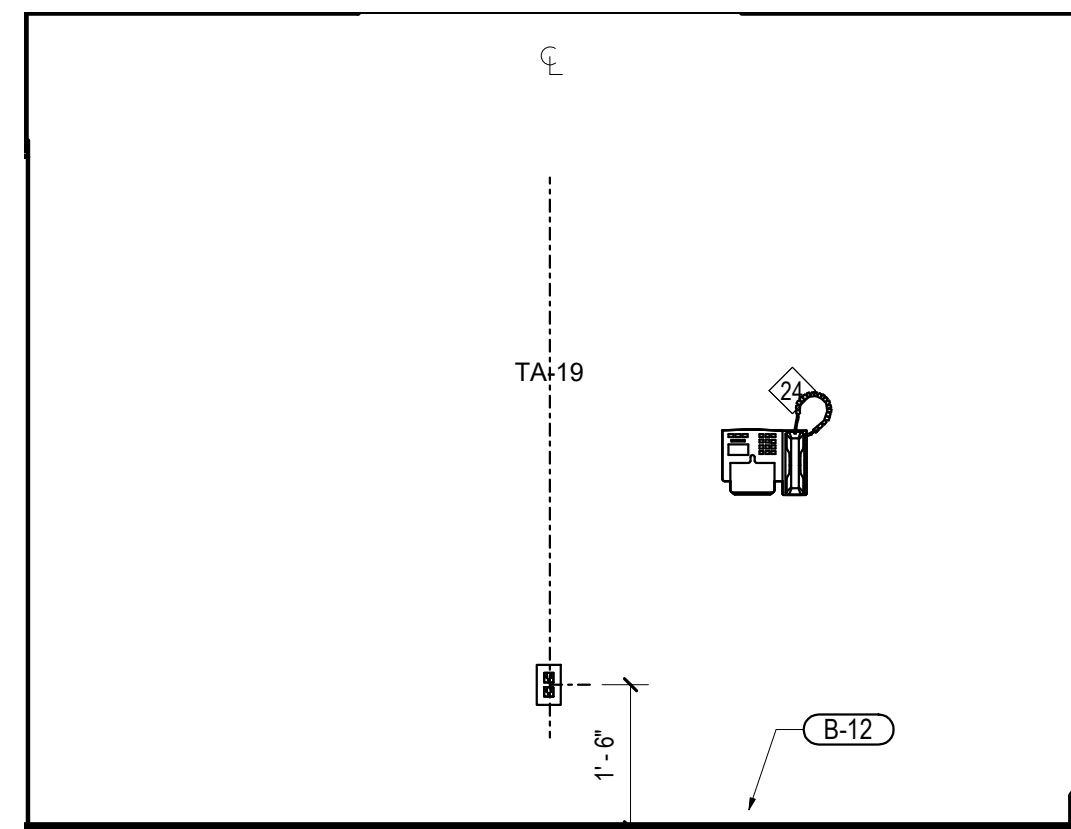


WELLNESS ROOM ELEVATION 10
SCALE: 1/2" = 1'-0"

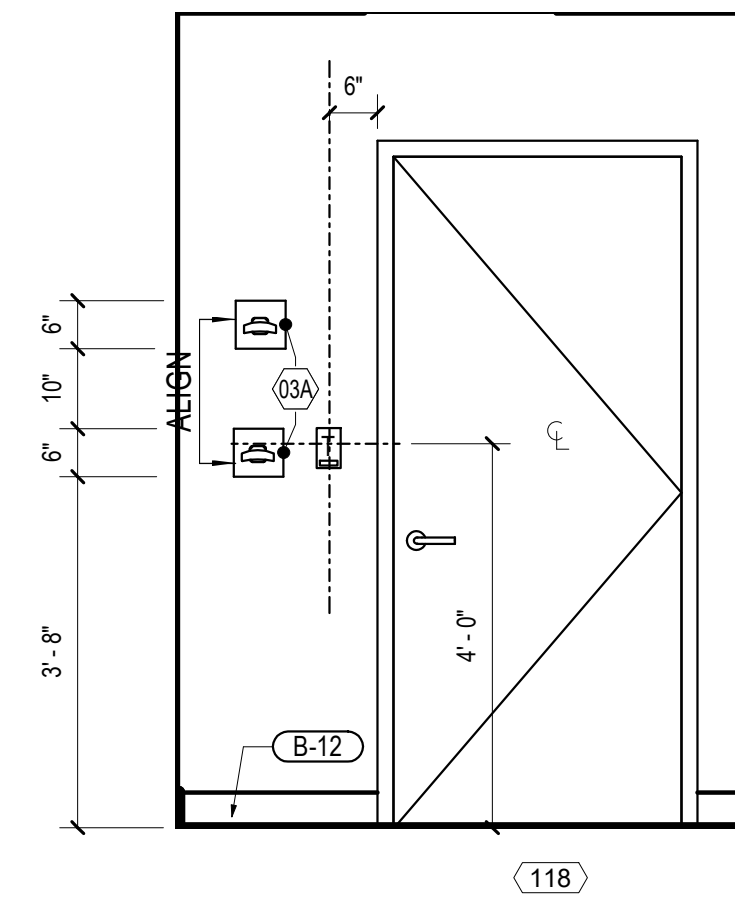


WELLNESS ROOM ELEVATION 06
SCALE: 1/2" = 1'-0"

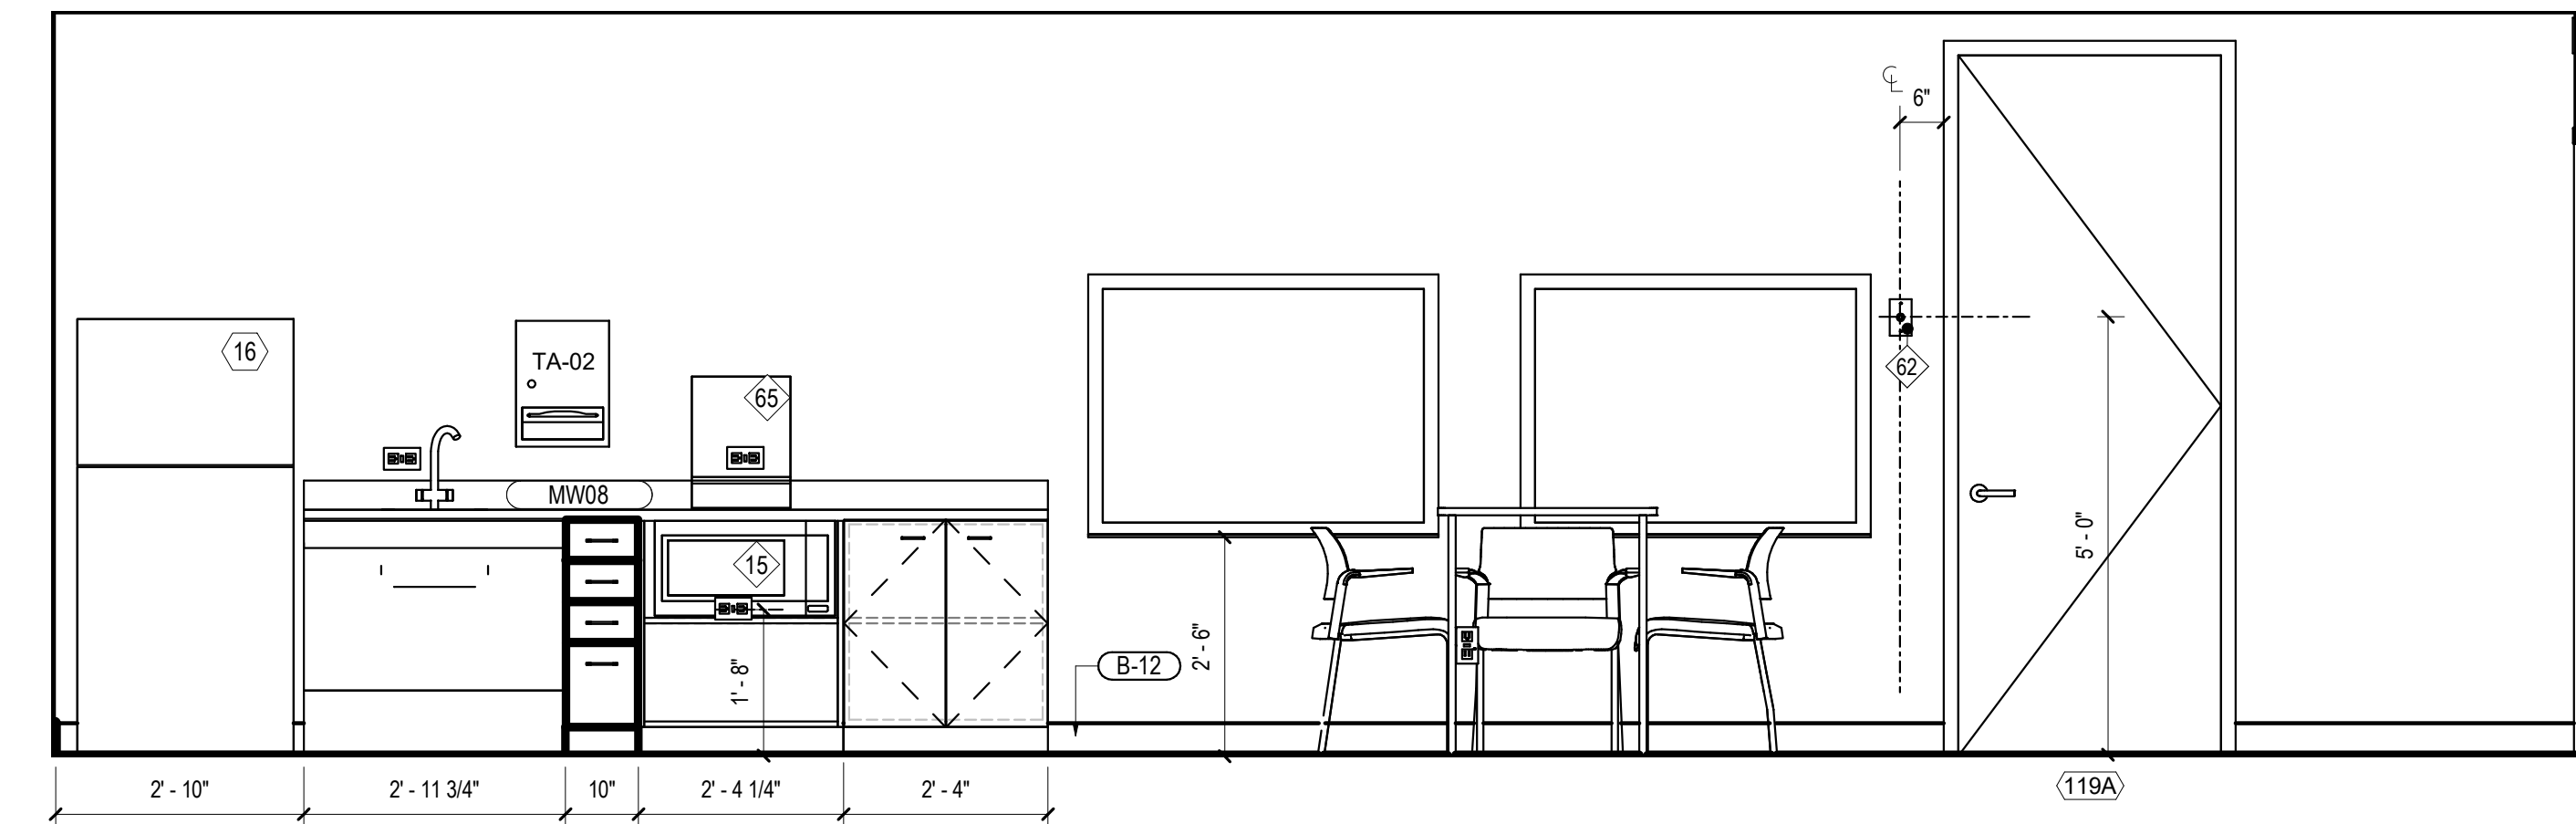


BREAKROOM ELEVATION 02
SCALE: 1/2" = 1'-0"

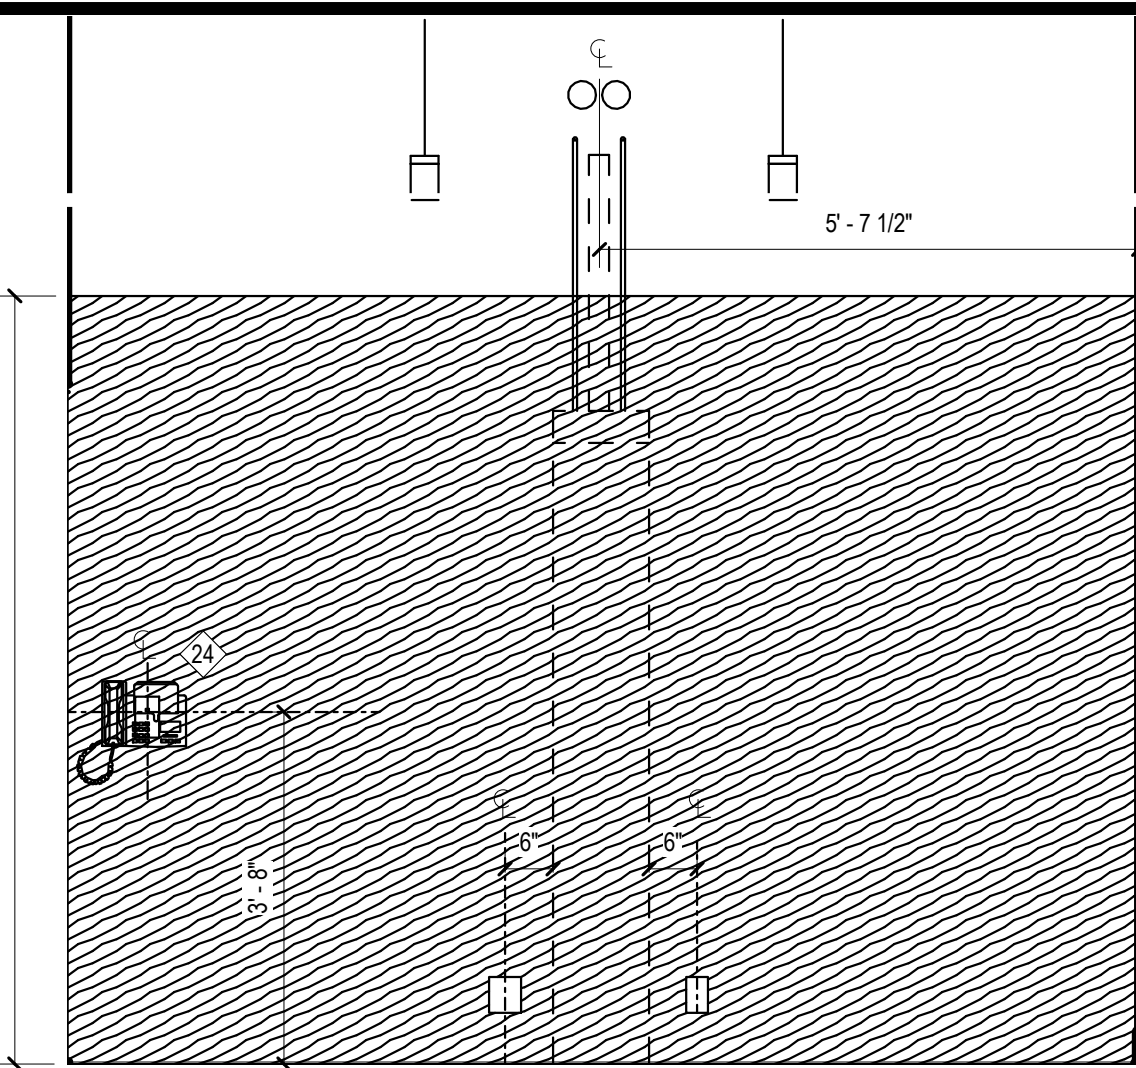


NER ROOM ELEVATION 11
SCALE: 1/2" = 1'-0"

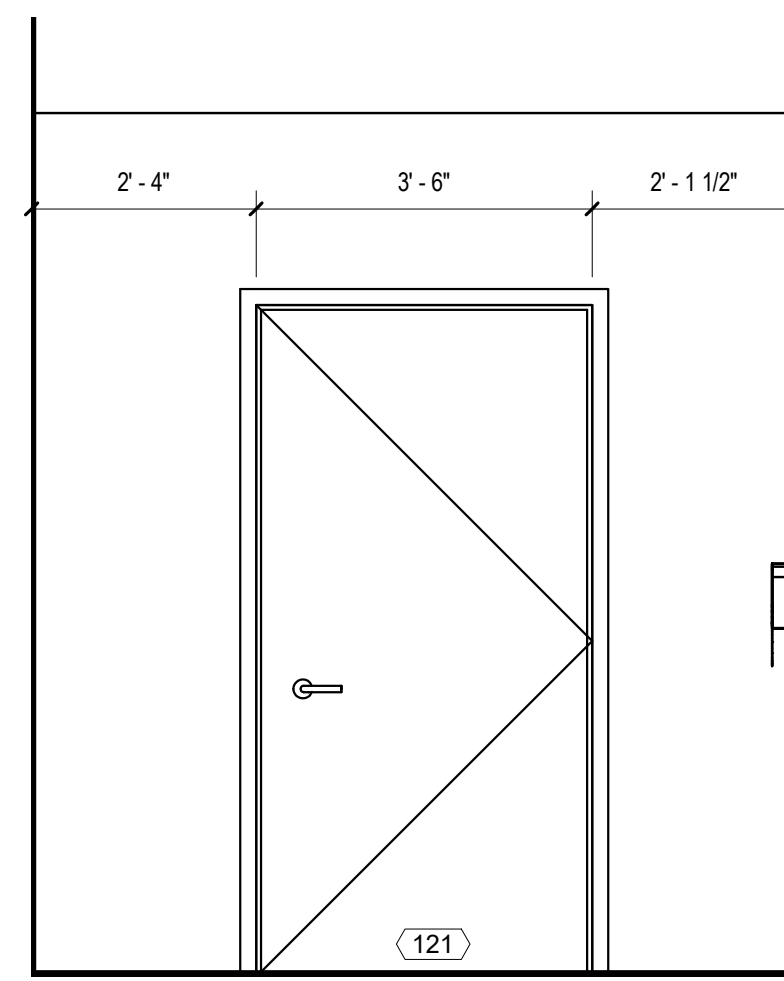


NER ROOM ELEVATION 07
SCALE: 1/2" = 1'-0"

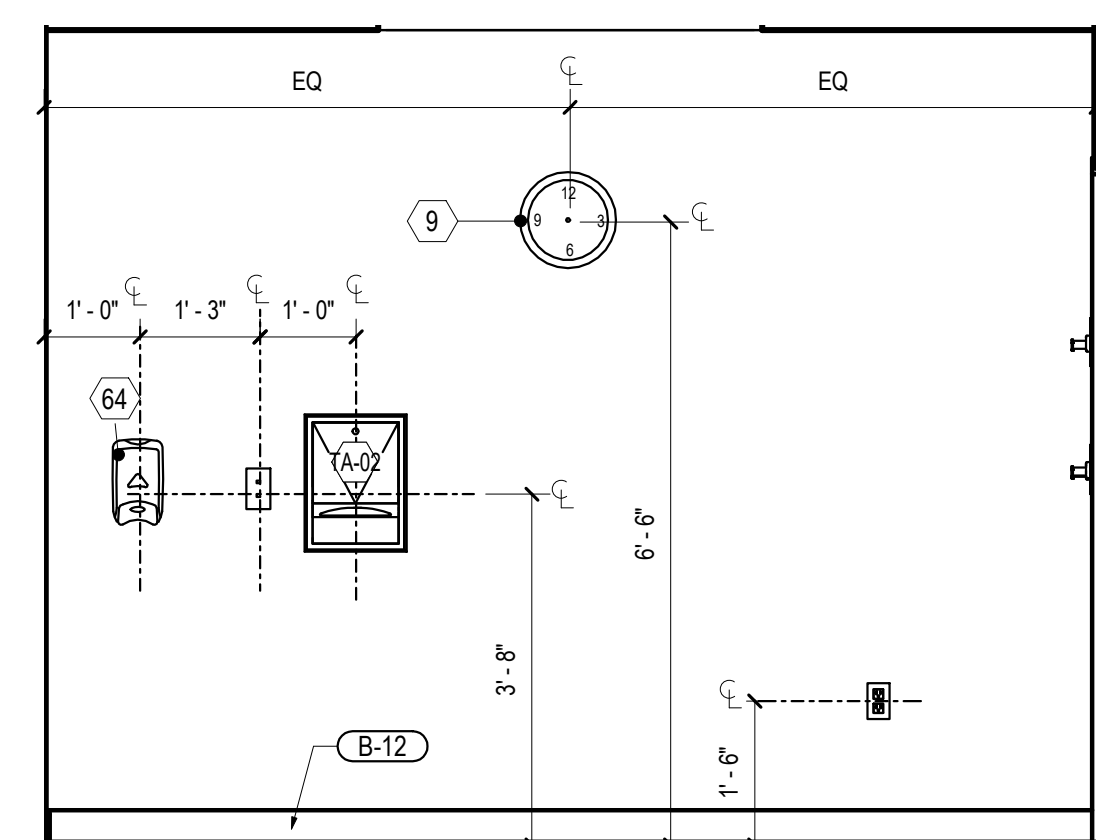


WELLNESS ROOM ELEVATION 16
SCALE: 1/2" = 1'-0"

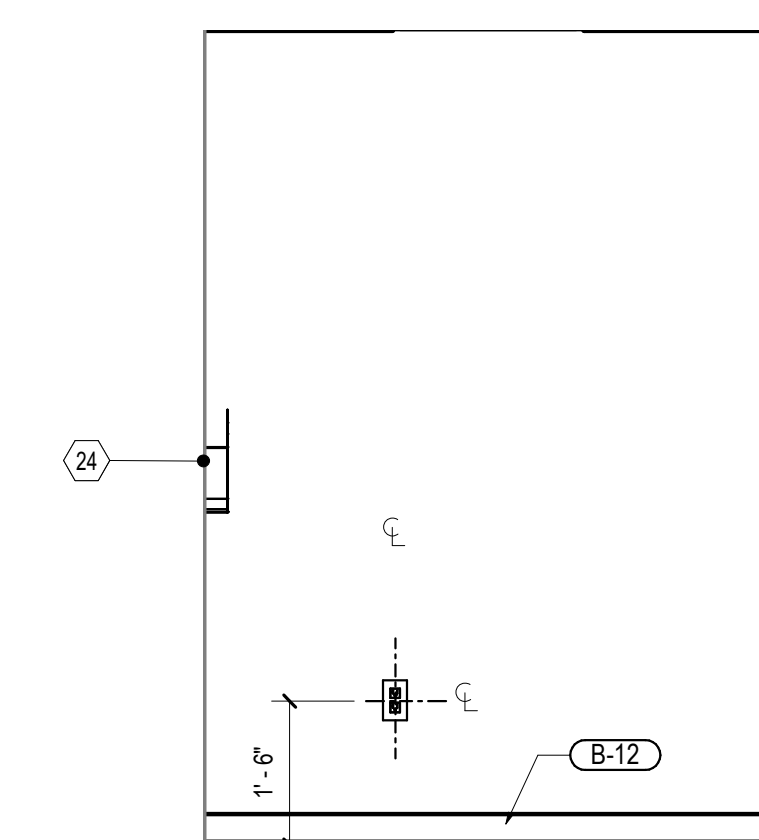


WELLNESS ROOM ELEVATION 03
SCALE: 1/2" = 1'-0"

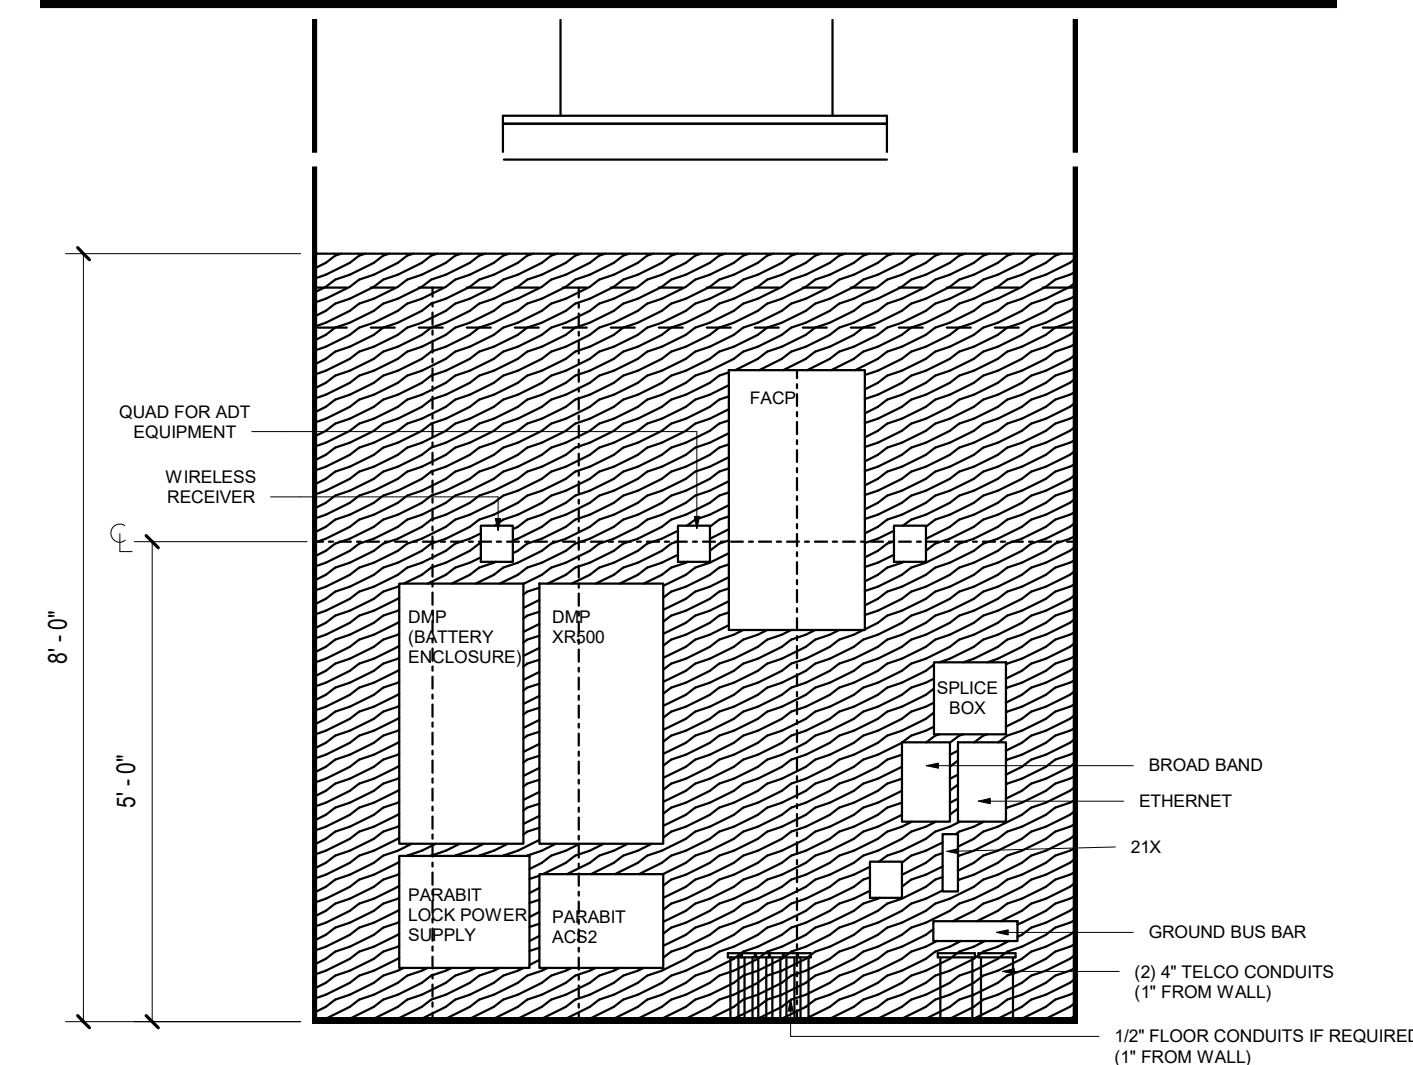

NER ROOM ELEVATION 12
SCALE: 1/2" = 1'-0"

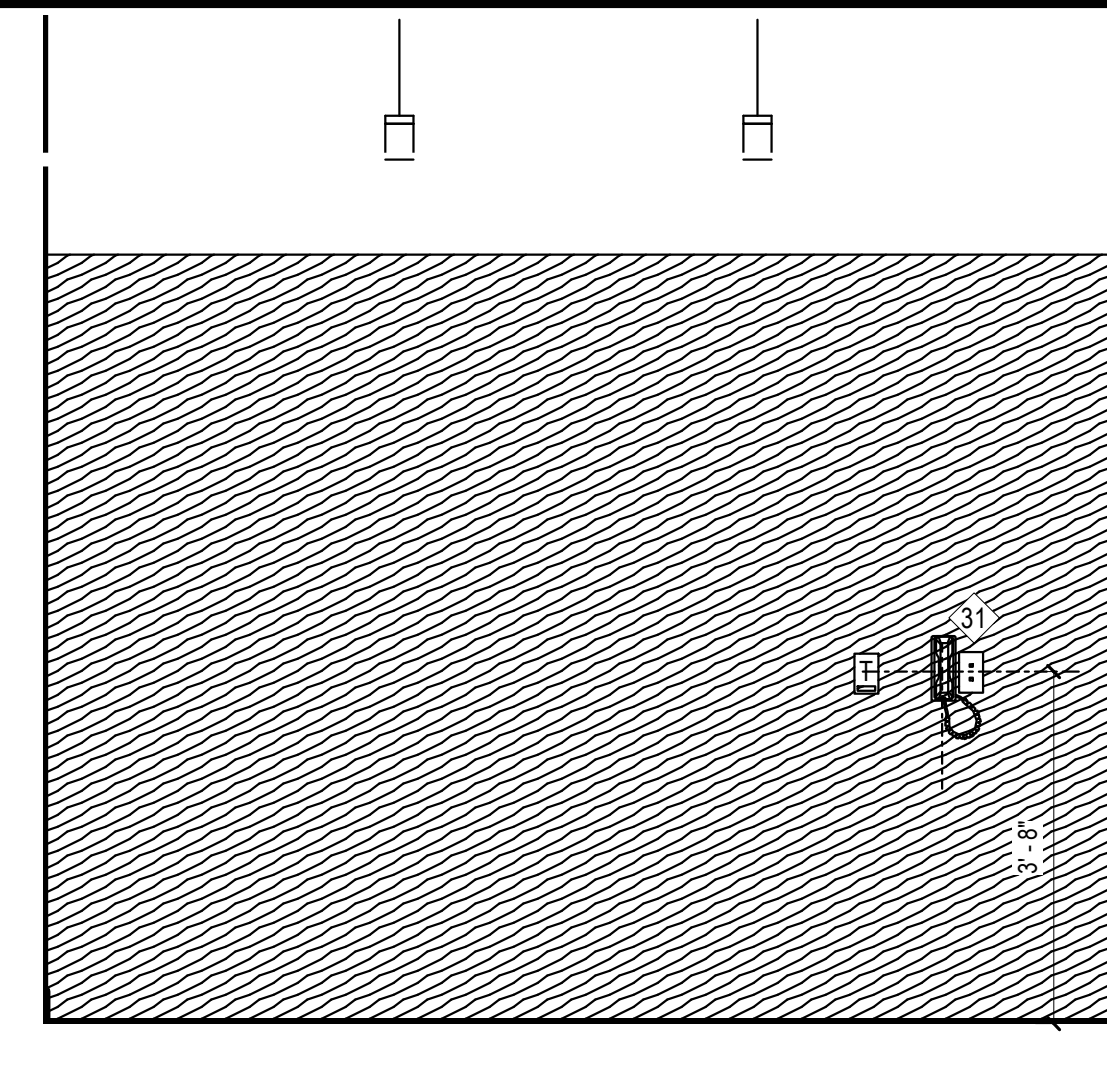

NER ROOM ELEVATION 08
SCALE: 1/2" = 1'-0"

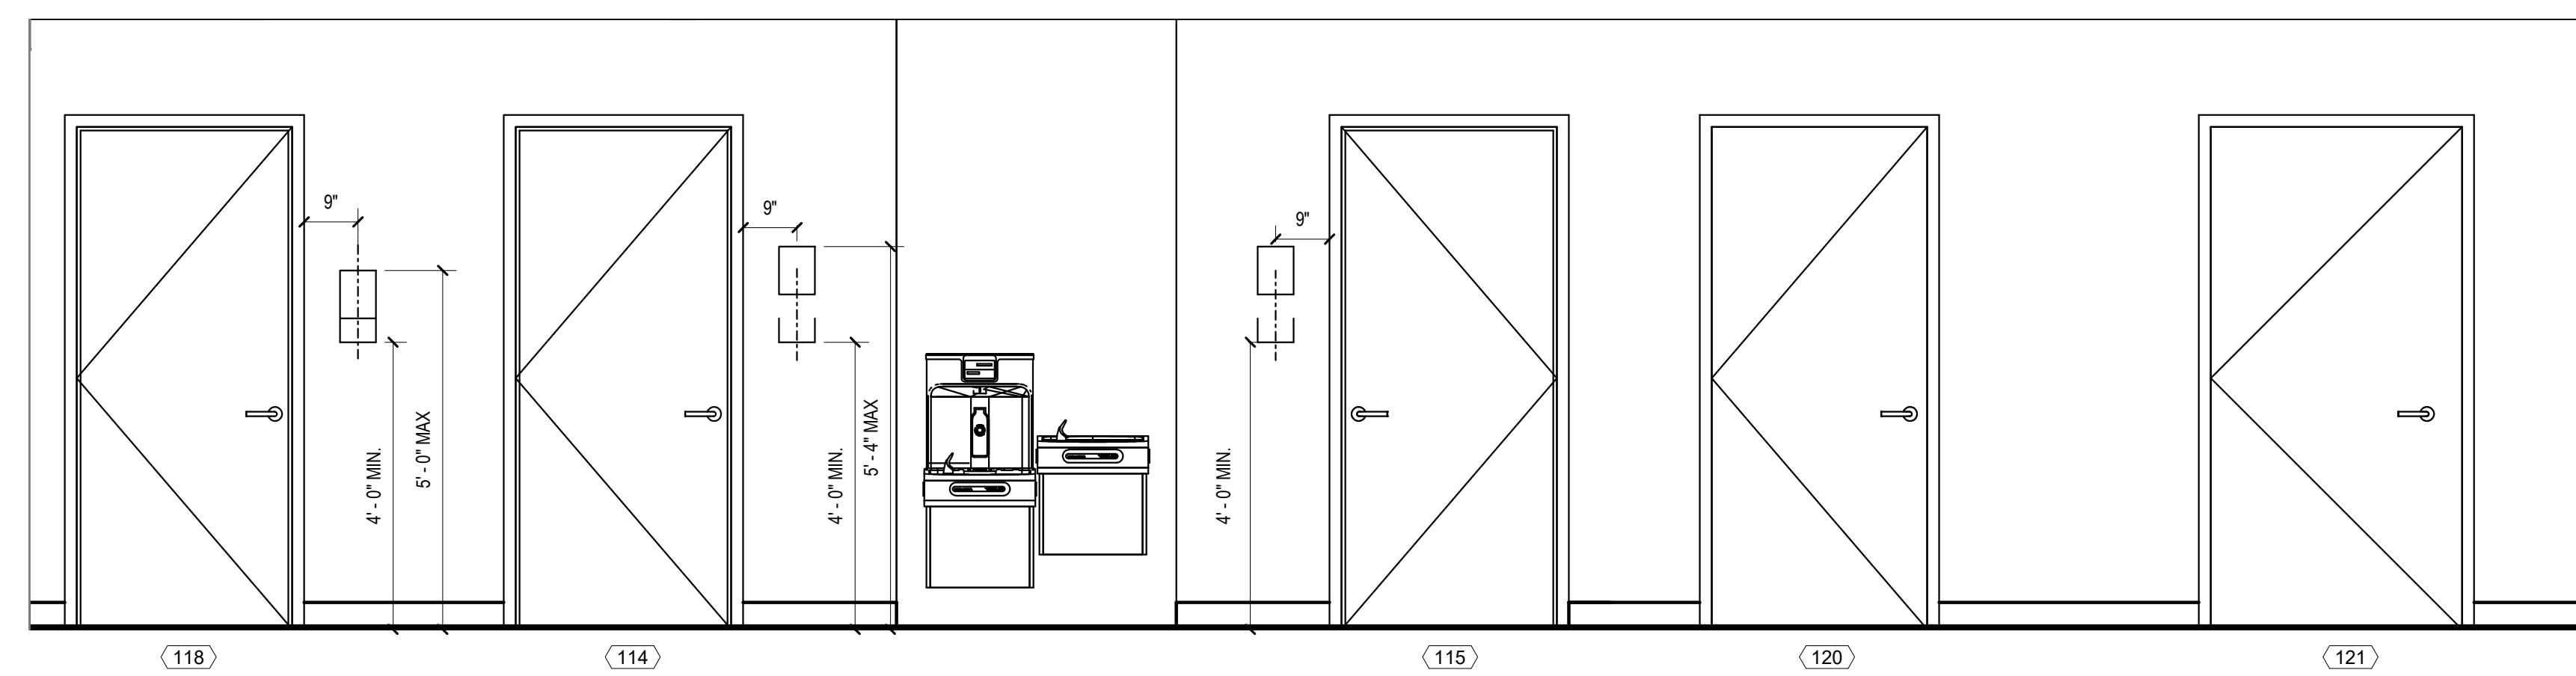

CORRIDOR ELEVATION 04
SCALE: 1/2" = 1'-0"



945 N. PENNSYLVANIA AVENUE
WINTER PARK, FLORIDA 32789
OFFICE: (407) 629-1188
FAX: (407) 388-1220
WWW.ADCINTERNATIONAL.NET

No.	DATE	ISSUE DESCRIPTION	BY
01	08/15/2022	SCHEMATIC DESIGN	JFP
02	10/05/2022	SCHEMATIC DESIGN FINAL	JFP
03	10/07/2022	DESIGN DEVELOPMENT FINAL	JFP
04	11/17/2022	DESIGN DEVELOPMENT FINAL	JFP/AA
05	12/09/2022	CONSTRUCTION ISSUE SET	JFP/AA
06	12/19/2022	ISSUED FOR PERMIT	JFP/AA
07			
08			
09			

No.	DATE	DESCRIPTION	BY




12.19.2022

STATE OF MI
Raymond Feto
Seal / Signature

Project Name
BofA - Auburn & Rochester- IFO
Project Number
22151
Description
OVERLAY FLOOR PLAN

Scale
1/4" = 1'-0"

SK-01

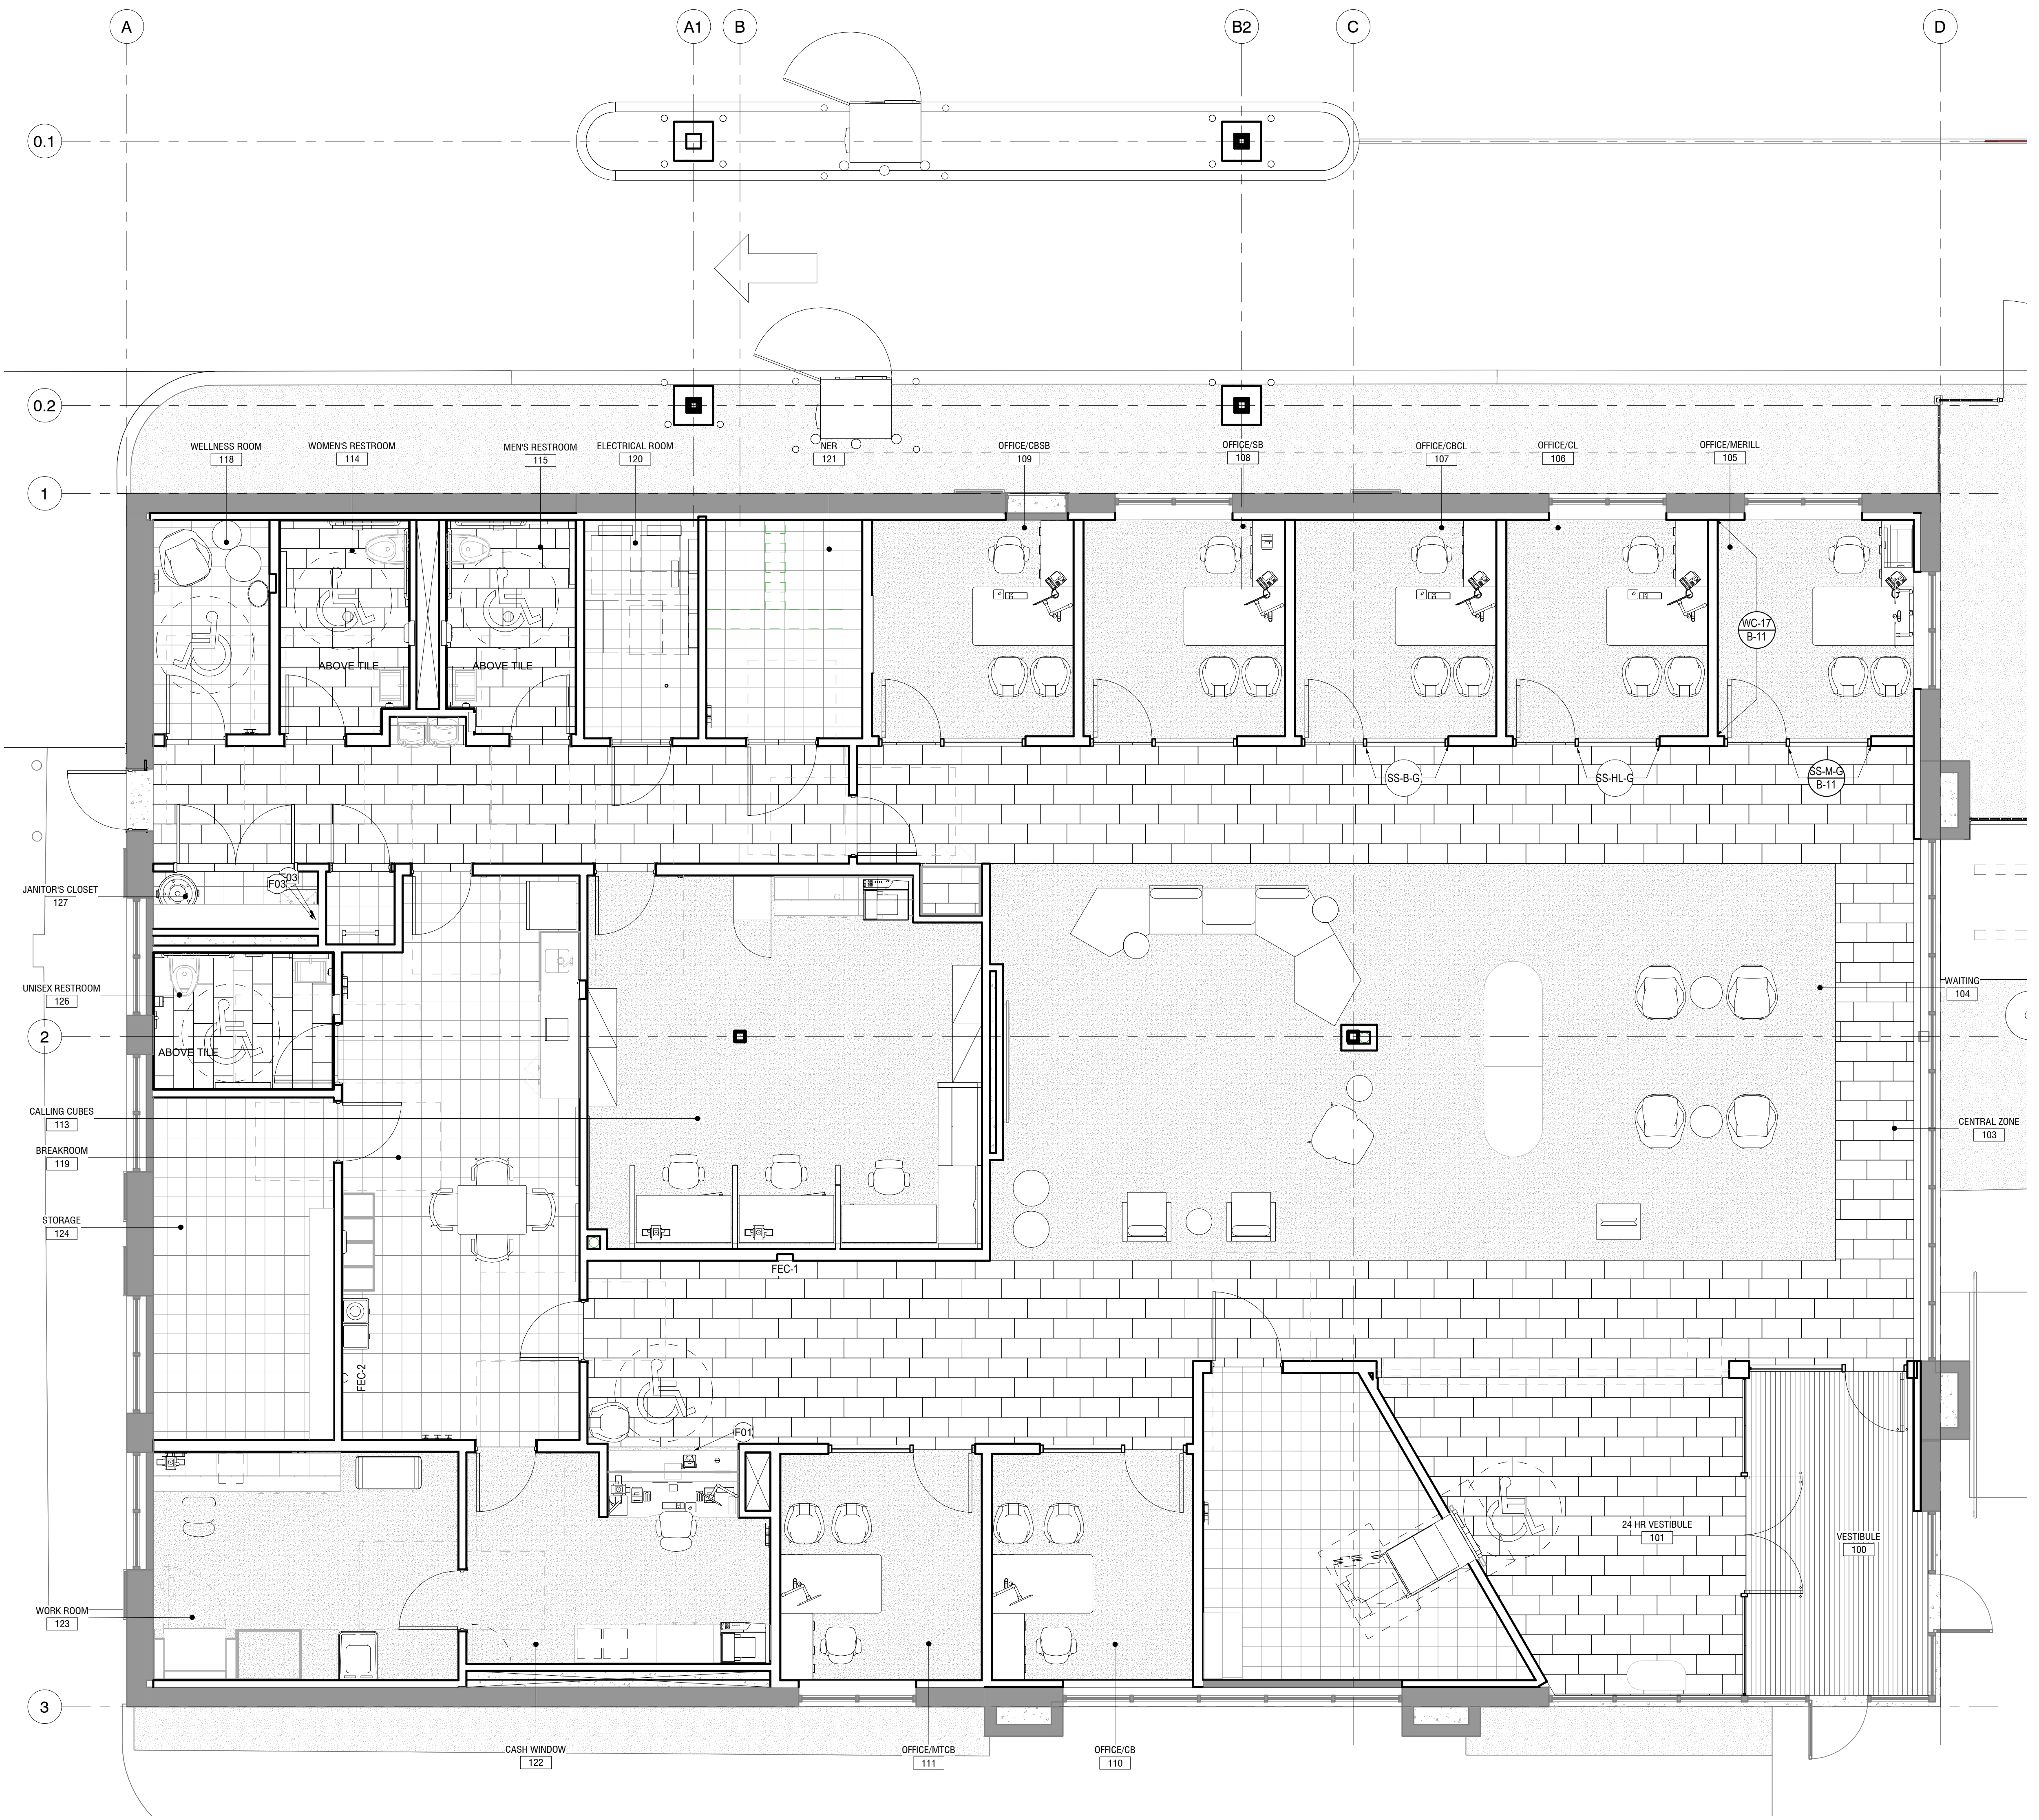

C:\Users\ell\OneDrive\Files\22151 BofA Auburn and Rochester_ARCH\22151_Overlay\22151_Overlay.dwg