


**CHELSEA SIDE ELEVATION** BASE ELEVATION  
SCALE: 1/4" = 1'-0"

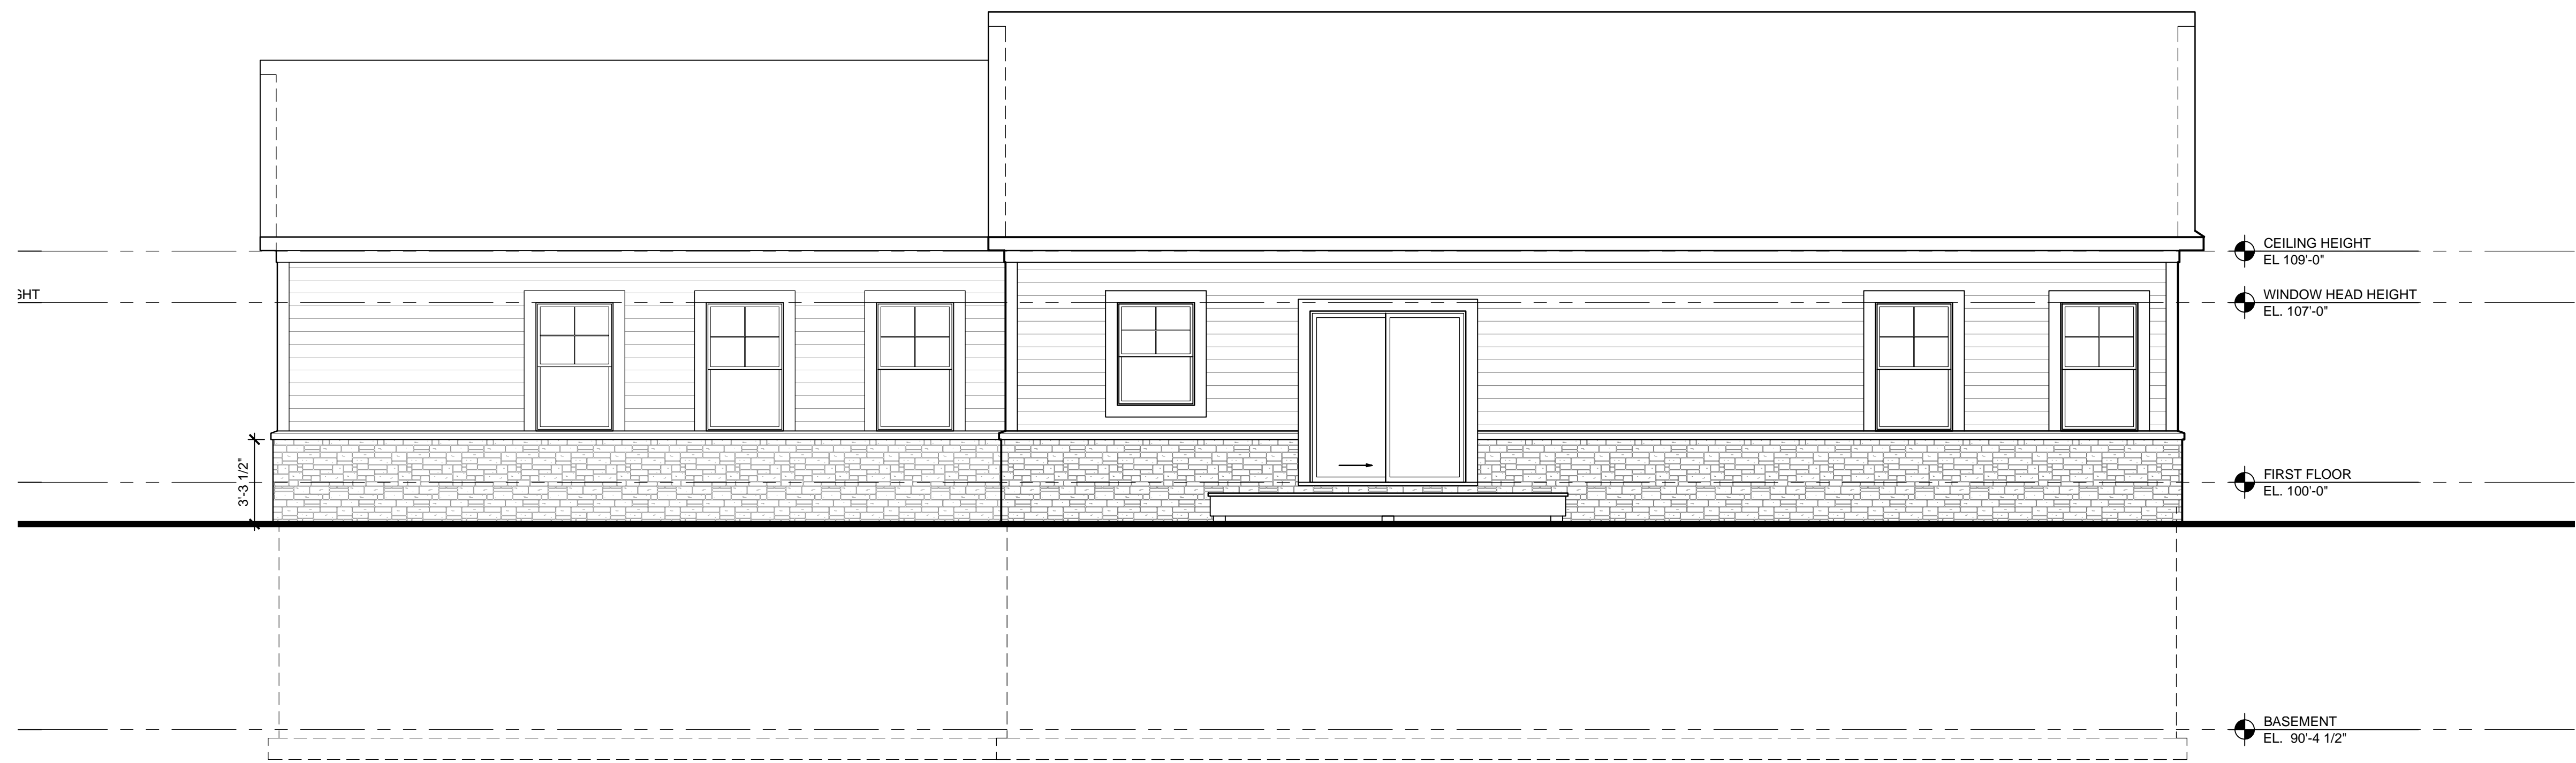

**CHELSEA REAR ELEVATION** BASE ELEVATION  
SCALE: 1/4" = 1'-0"

Review	12.12.22

Elevations

JBMA Project No.  
**221156**  
©2023

JSC2022-0002  
PSP2022-0005  
Revision 5


Received  
3/16/2023  
City of Rochester Hills  
Planning & Economic  
Development

**PRELIMINARY NOT FOR CONSTRUCTION**



JSC2022-002  
PSP2022-005  
Revision 5

Received  
3/16/2023  
City of Rochester Hills  
Planning & Economic  
Development

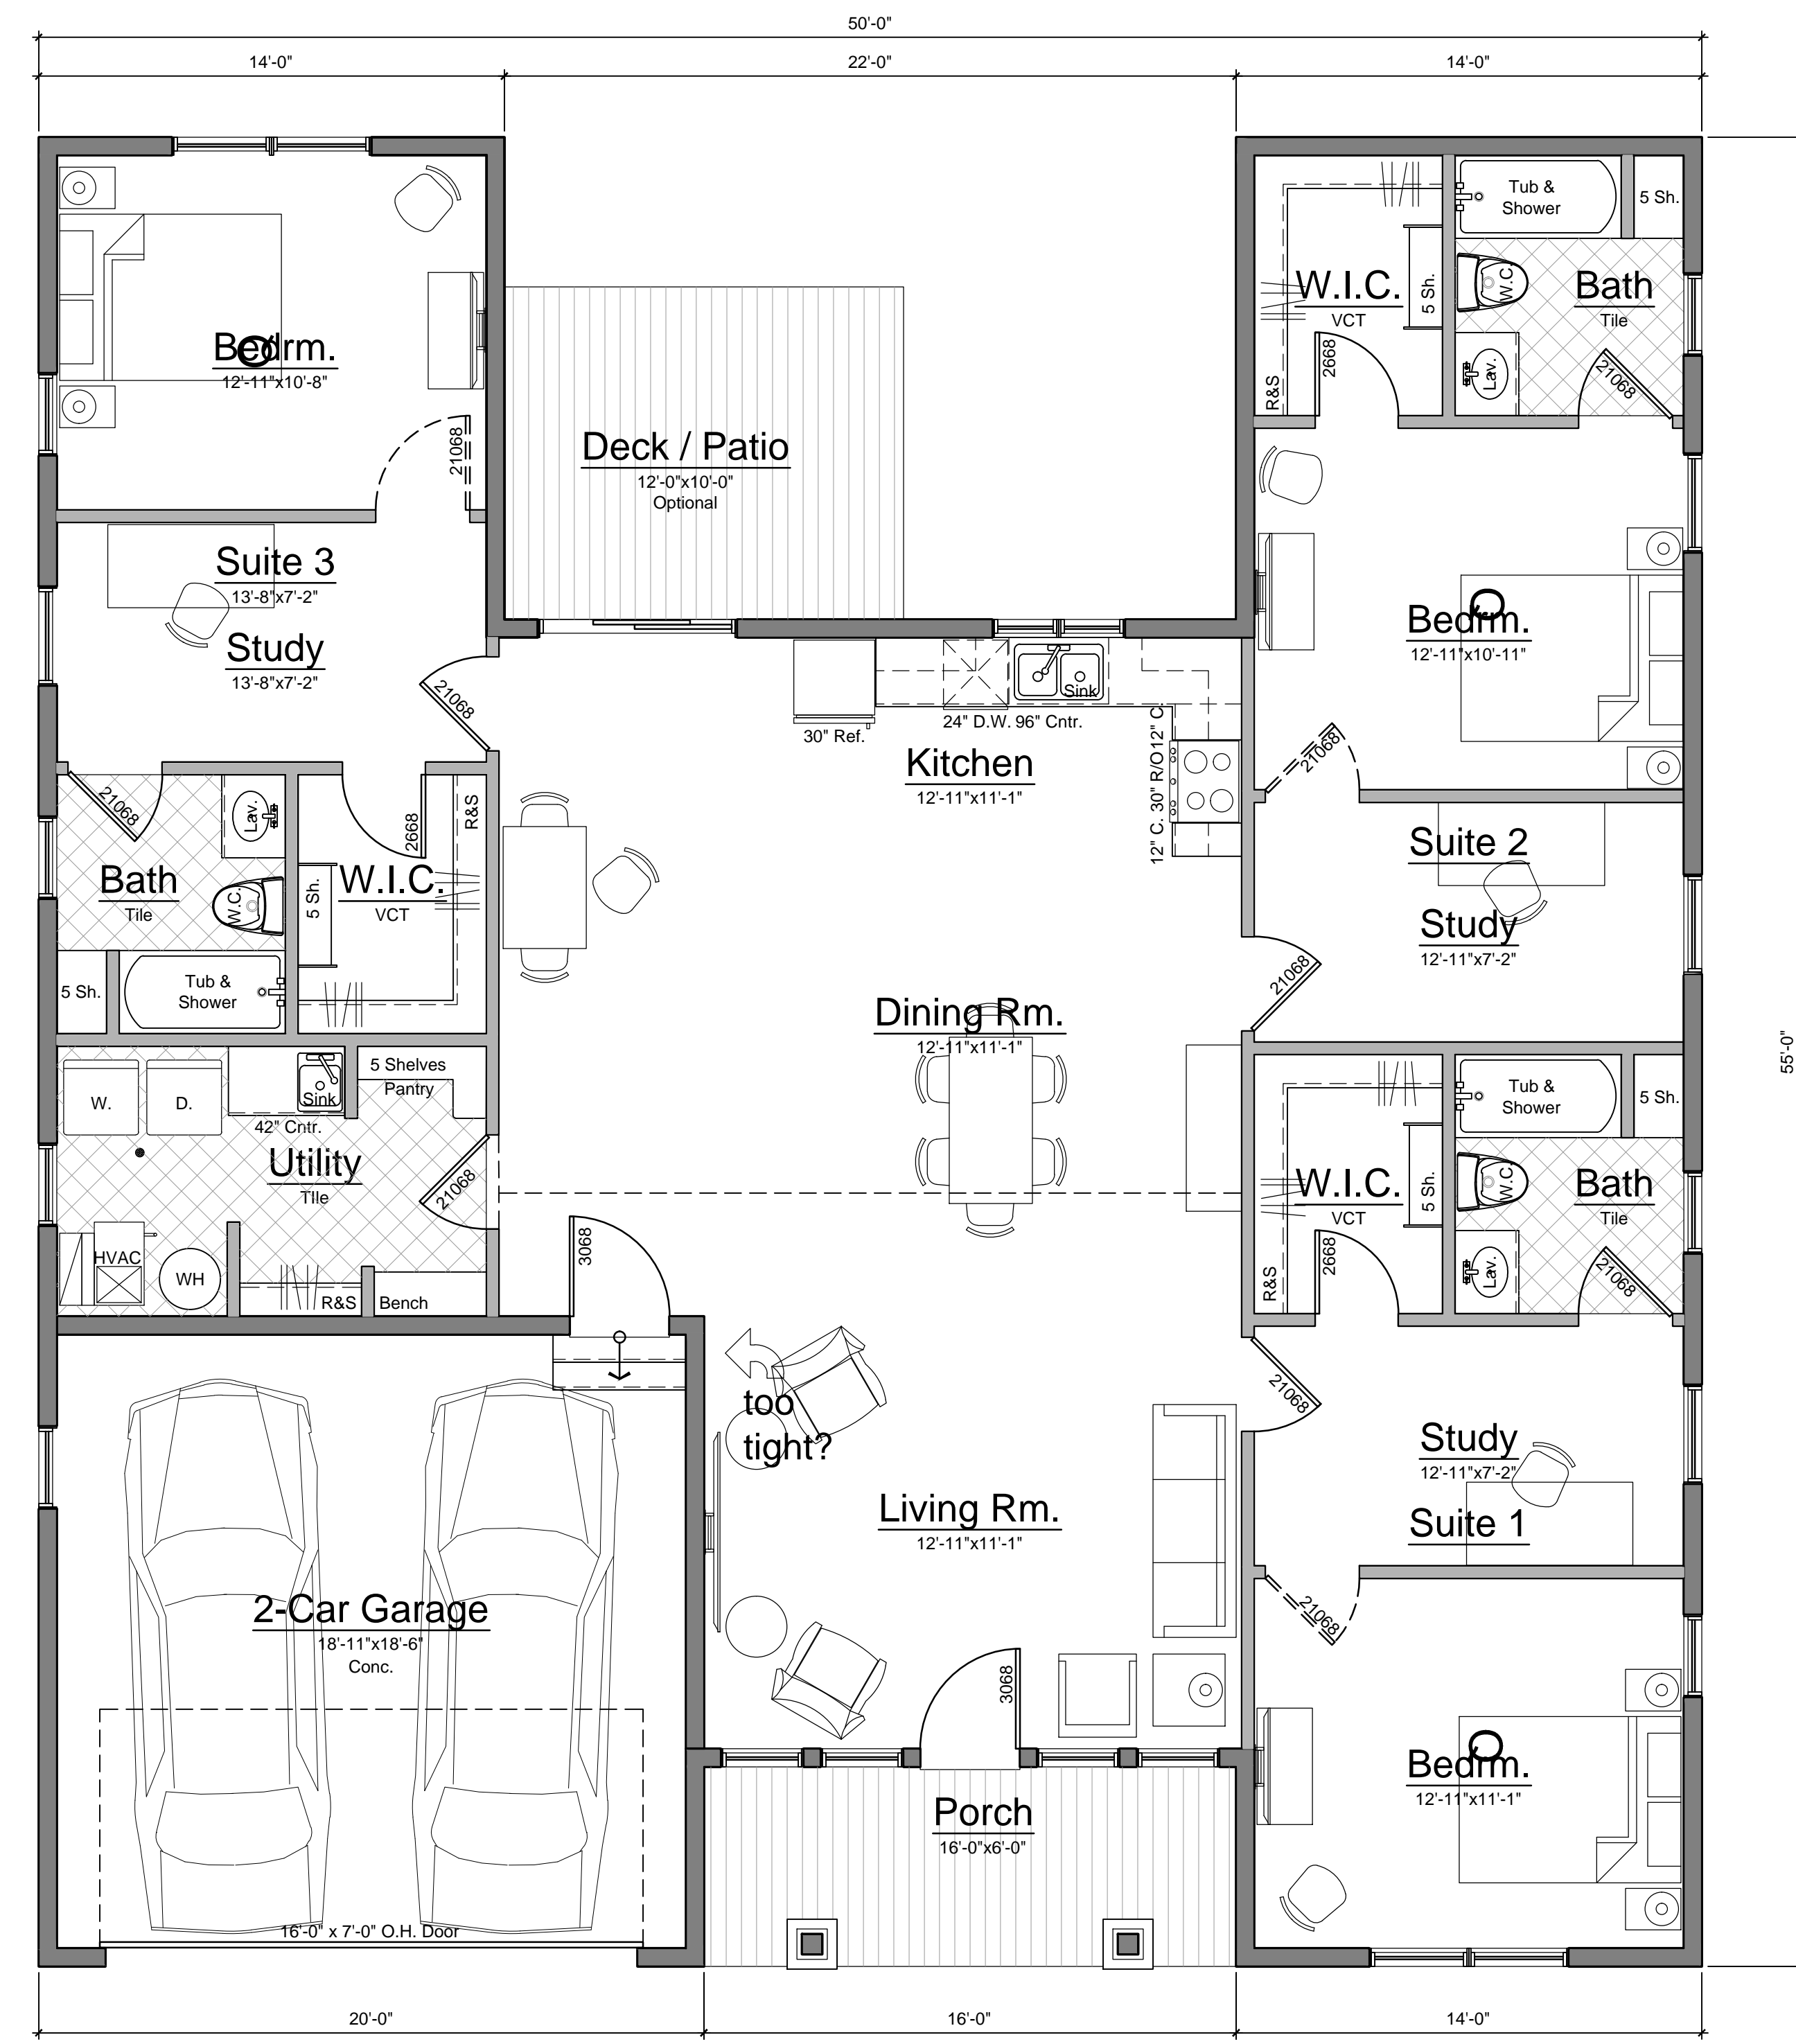

**First Floor Plan - Chelsea: 1834**  
 SCALE: 1/8" = 1'-0" Living Gross: 1,834 S.F.

Review	04.20.22

Floor Plans  
 Slab- 3 Bd/ 3 Ba  
 Unit 1834


JBMA Project No.  
**221156**

©2022


**A1.1**

**PRELIMINARY NOT FOR CONSTRUCTION**

ROCHESTER HILLS MICHIGAN  
 JSC2022-0002  
 PSP2022-0005  
 Revision 5  
 Received 3/16/2023  
 City of Rochester Hills  
 Planning & Economic  
 Development

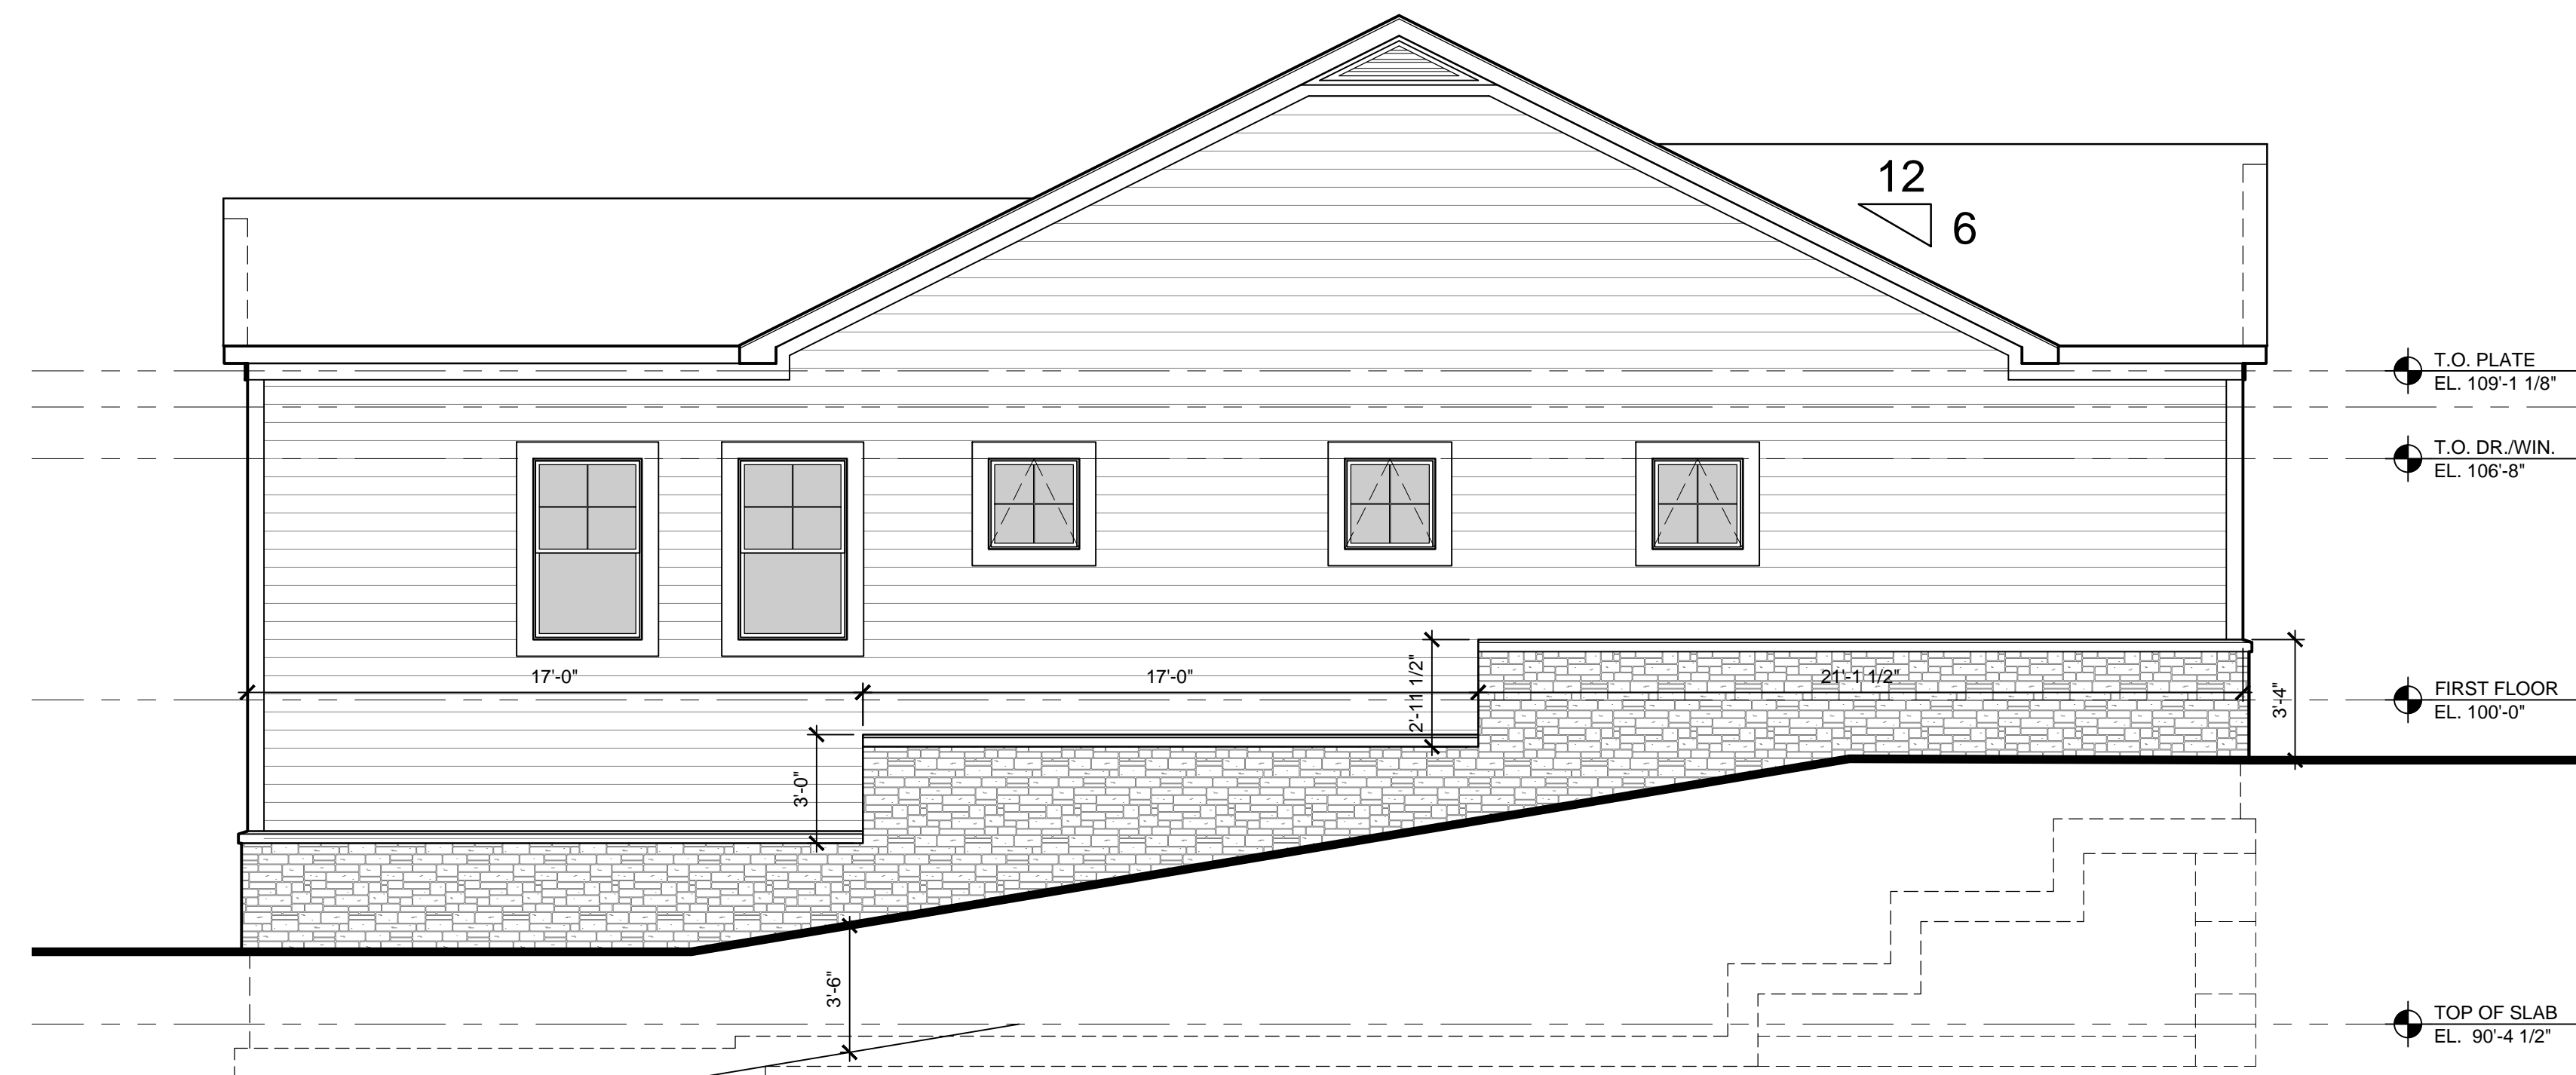

**2** RIGHT ELEVATION - Chelsea Deep  
 A2.1 SCALE: 1/4" = 1'-0" DAYLIGHT ELEVATION

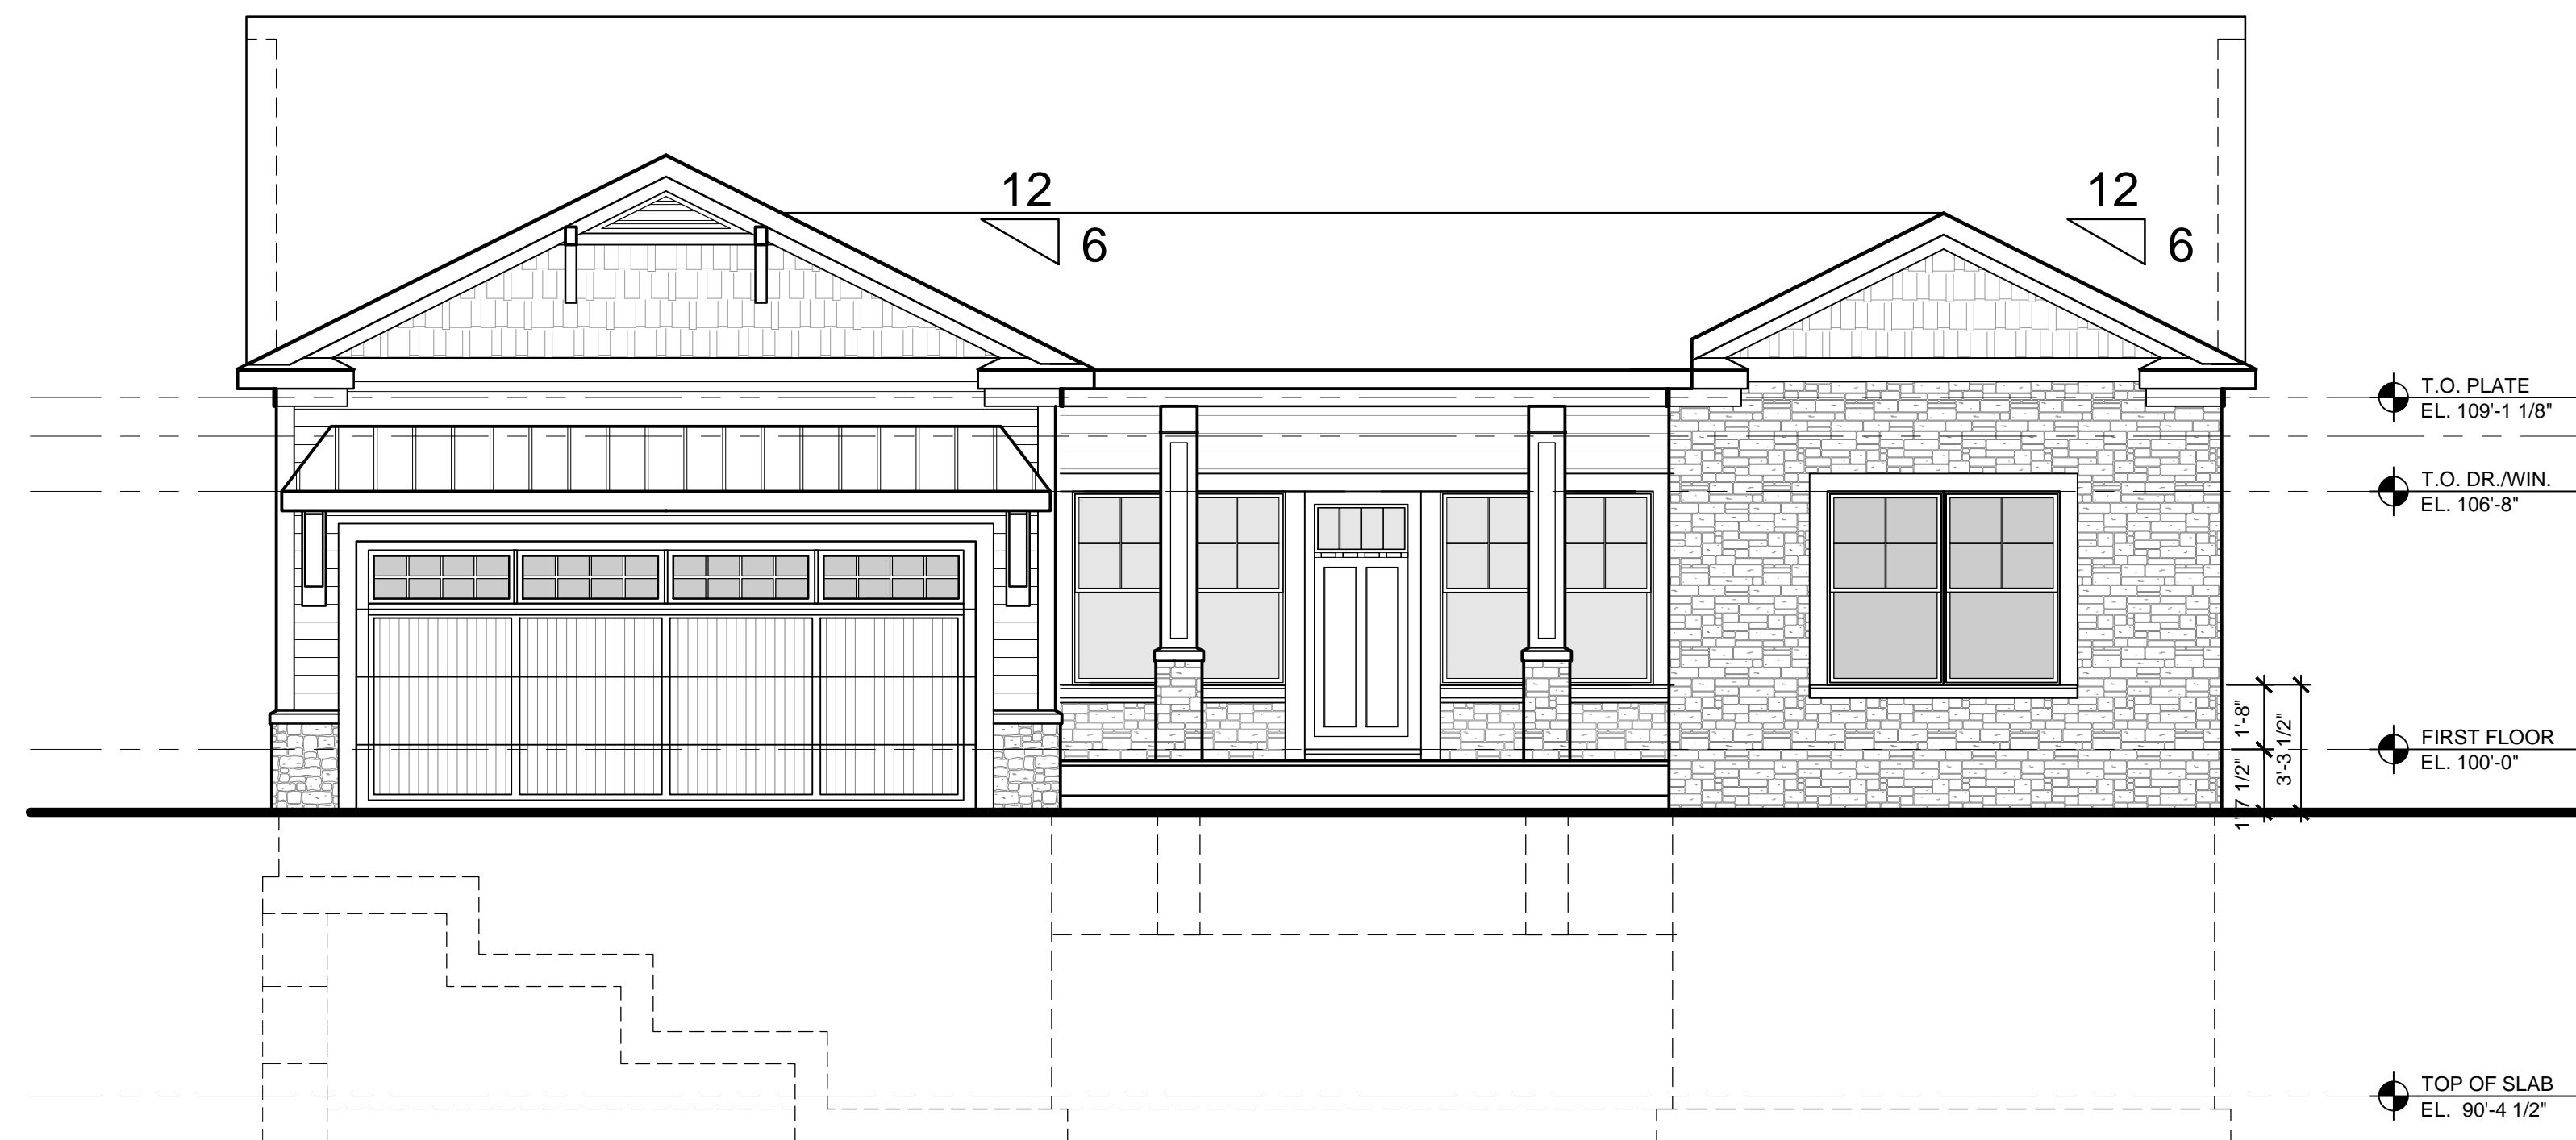

**1B** FRONT ELEVATION - Chelsea Deep  
 A2.1 SCALE: 1/4" = 1'-0" ALTERNATE ELEVATION

Review	12.12.22

Elevations  
 Daylight &  
 Alternate Facade

JBMA Project No.  
**221156**  
 ©2023

**A2.1a**

**PRELIMINARY NOT FOR CONSTRUCTION**



**4 LEFT ELEVATION - Chelsea Deep**  
 SCALE: 1/4" = 1'-0" DAYLIGHT ELEVATION



**3 REAR ELEVATION - Chelsea Deep**  
 SCALE: 1/4" = 1'-0" DAYLIGHT ELEVATION

Review	12.12.22

Elevations  
Daylight


JBMA Project No.

221156


©2023

A2.2a

**PRELIMINARY NOT FOR CONSTRUCTION**

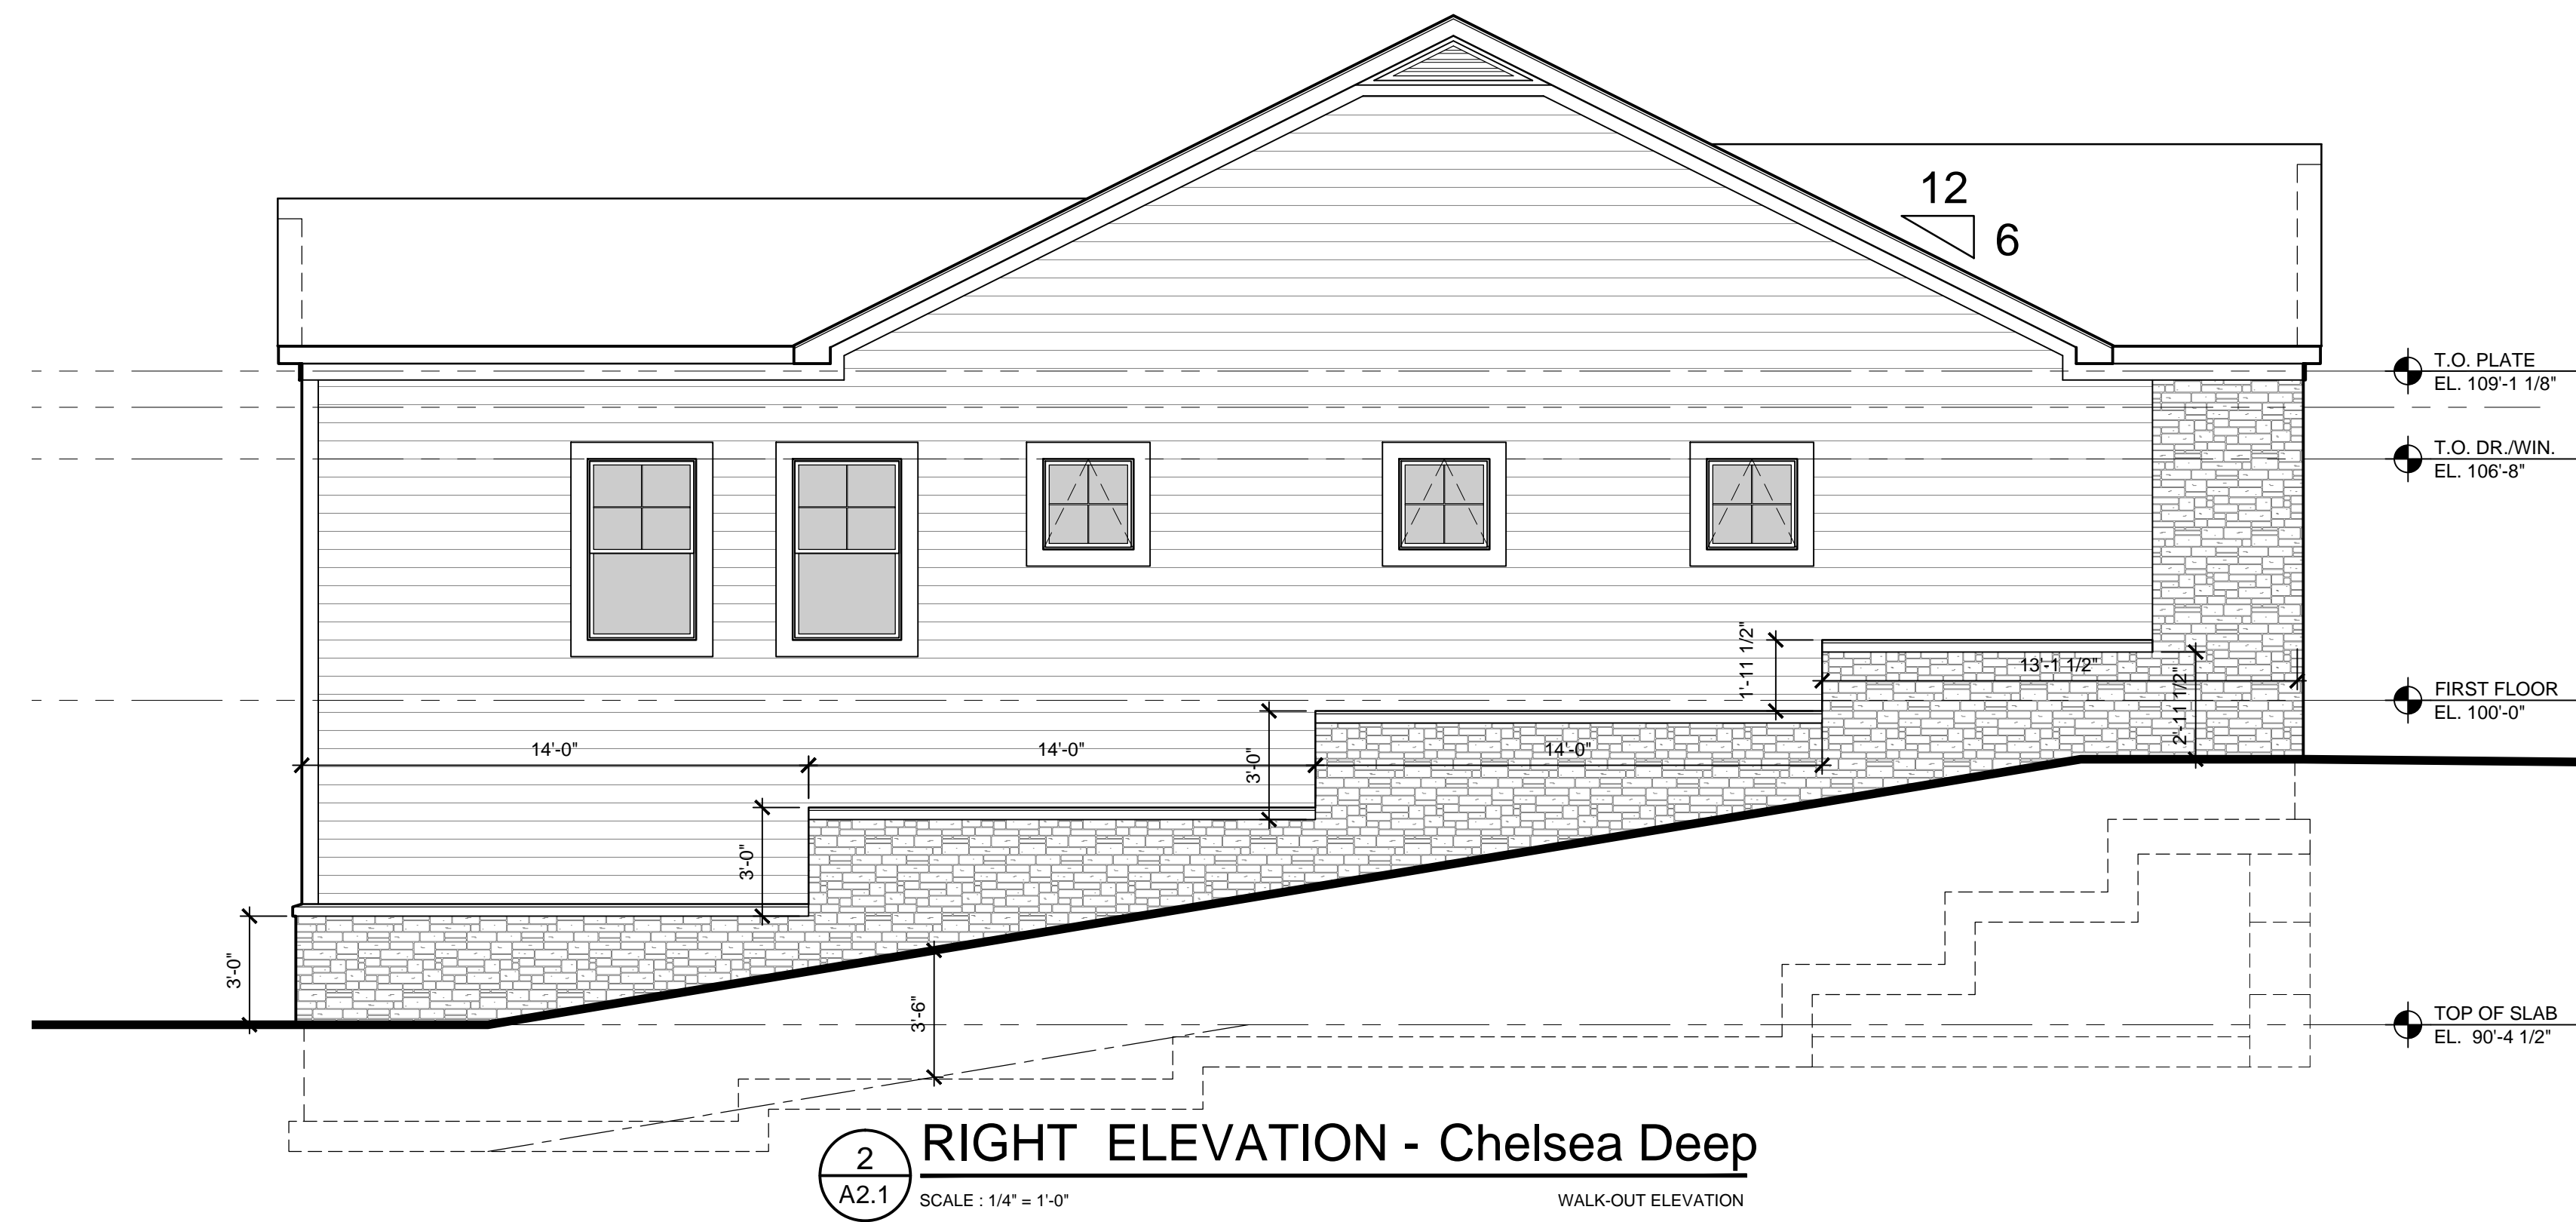

**2** RIGHT ELEVATION - Chelsea Deep  
 A2.1 SCALE: 1/4" = 1'-0" WALK-OUT ELEVATION

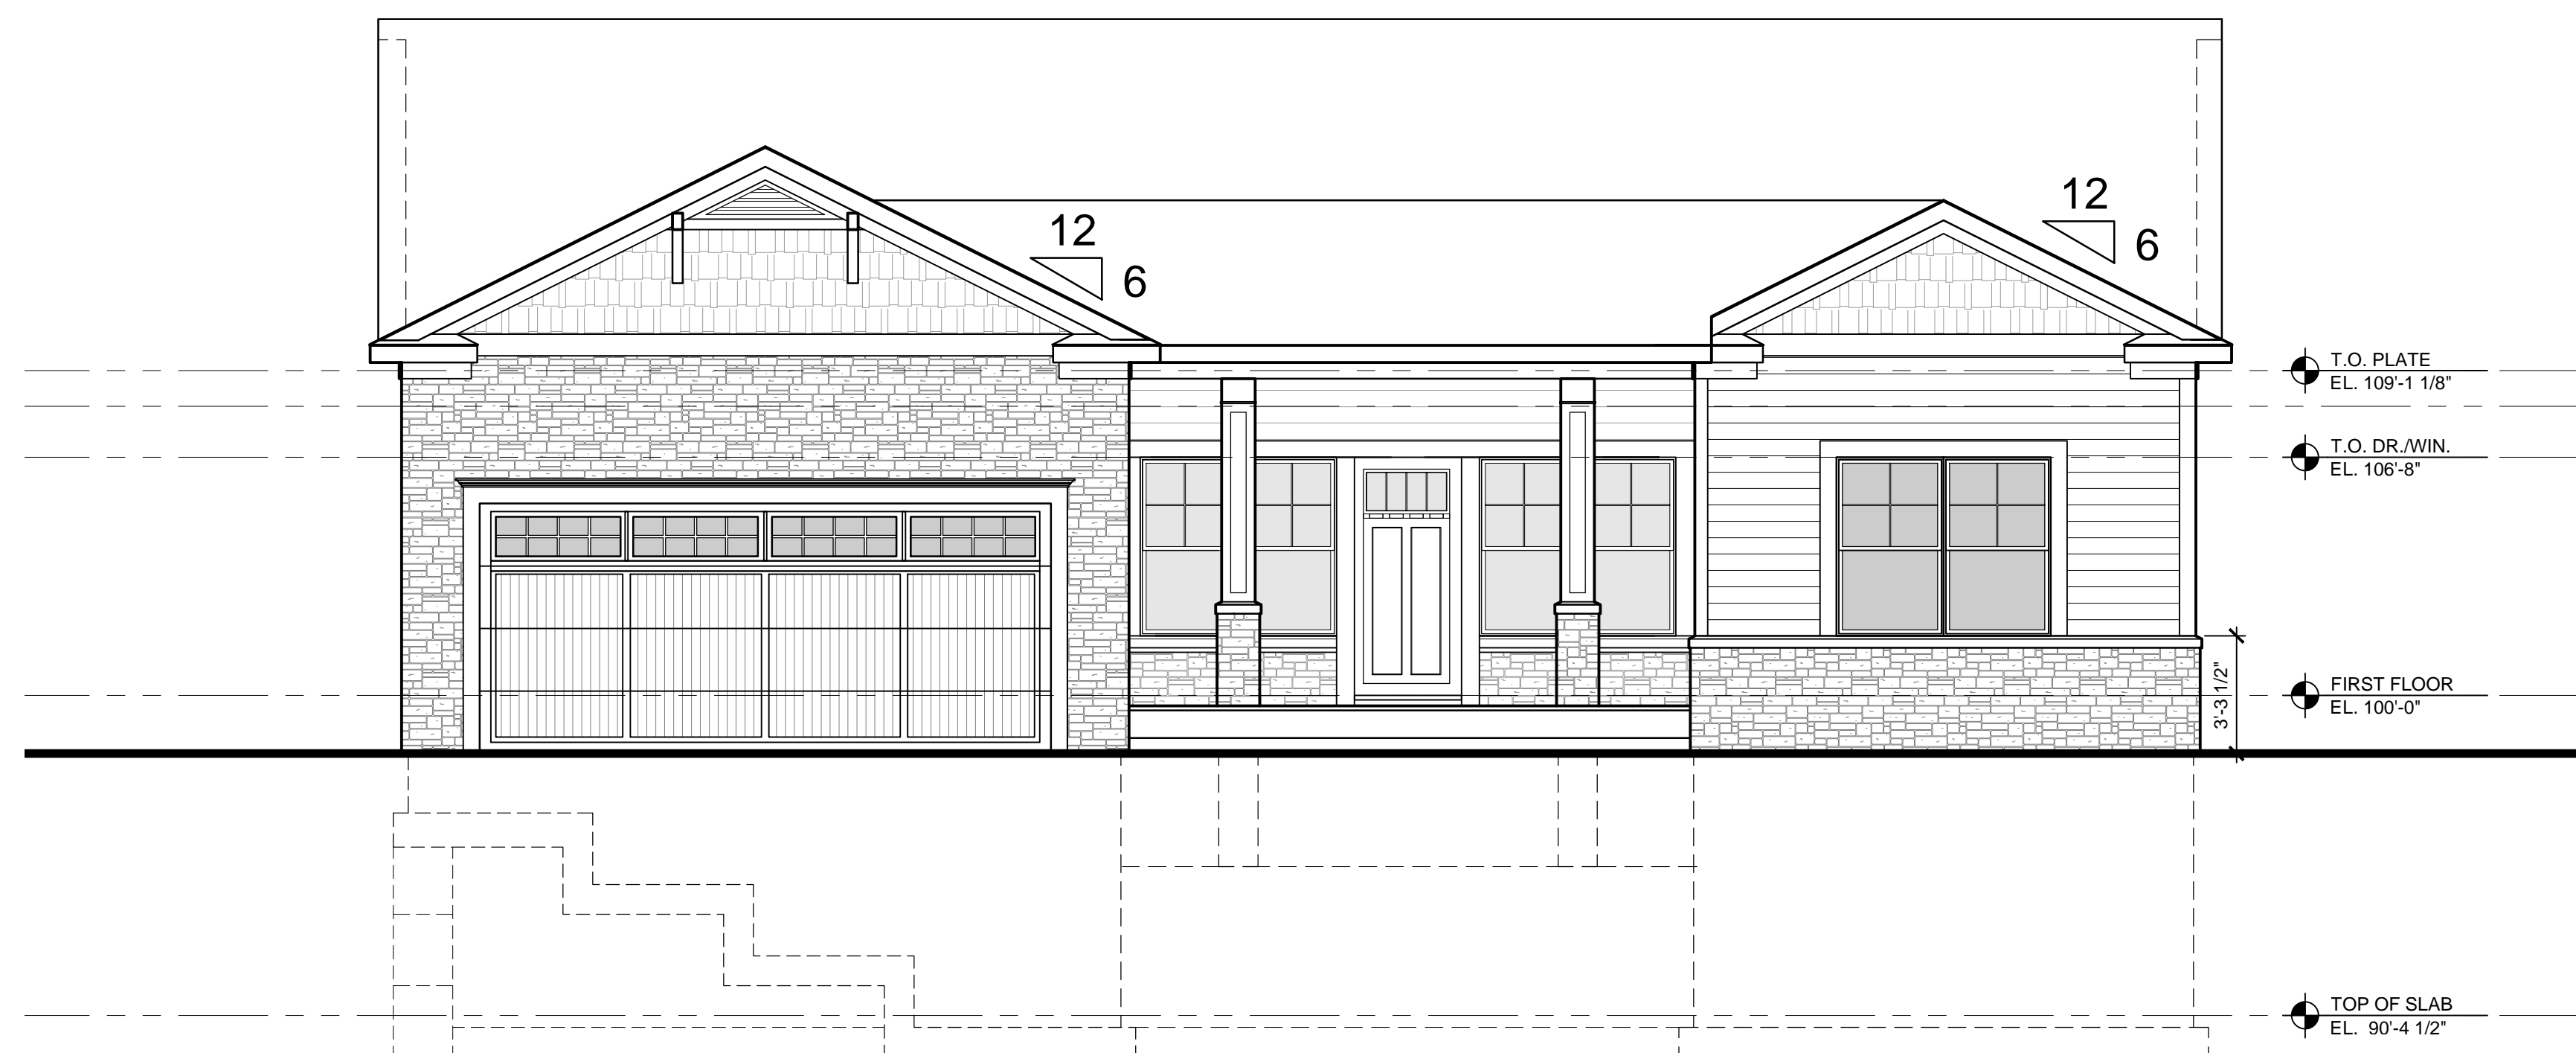

**1B** FRONT ELEVATION - Chelsea Deep  
 A2.1 SCALE: 1/4" = 1'-0" WALK-OUT ELEVATION


Review	12.12.22

Elevations  
 Walk-Out  
 & Base Facade

JBMA Project No.  
 221156  
 ©2023

**A2.1b**

**PRELIMINARY NOT FOR CONSTRUCTION**

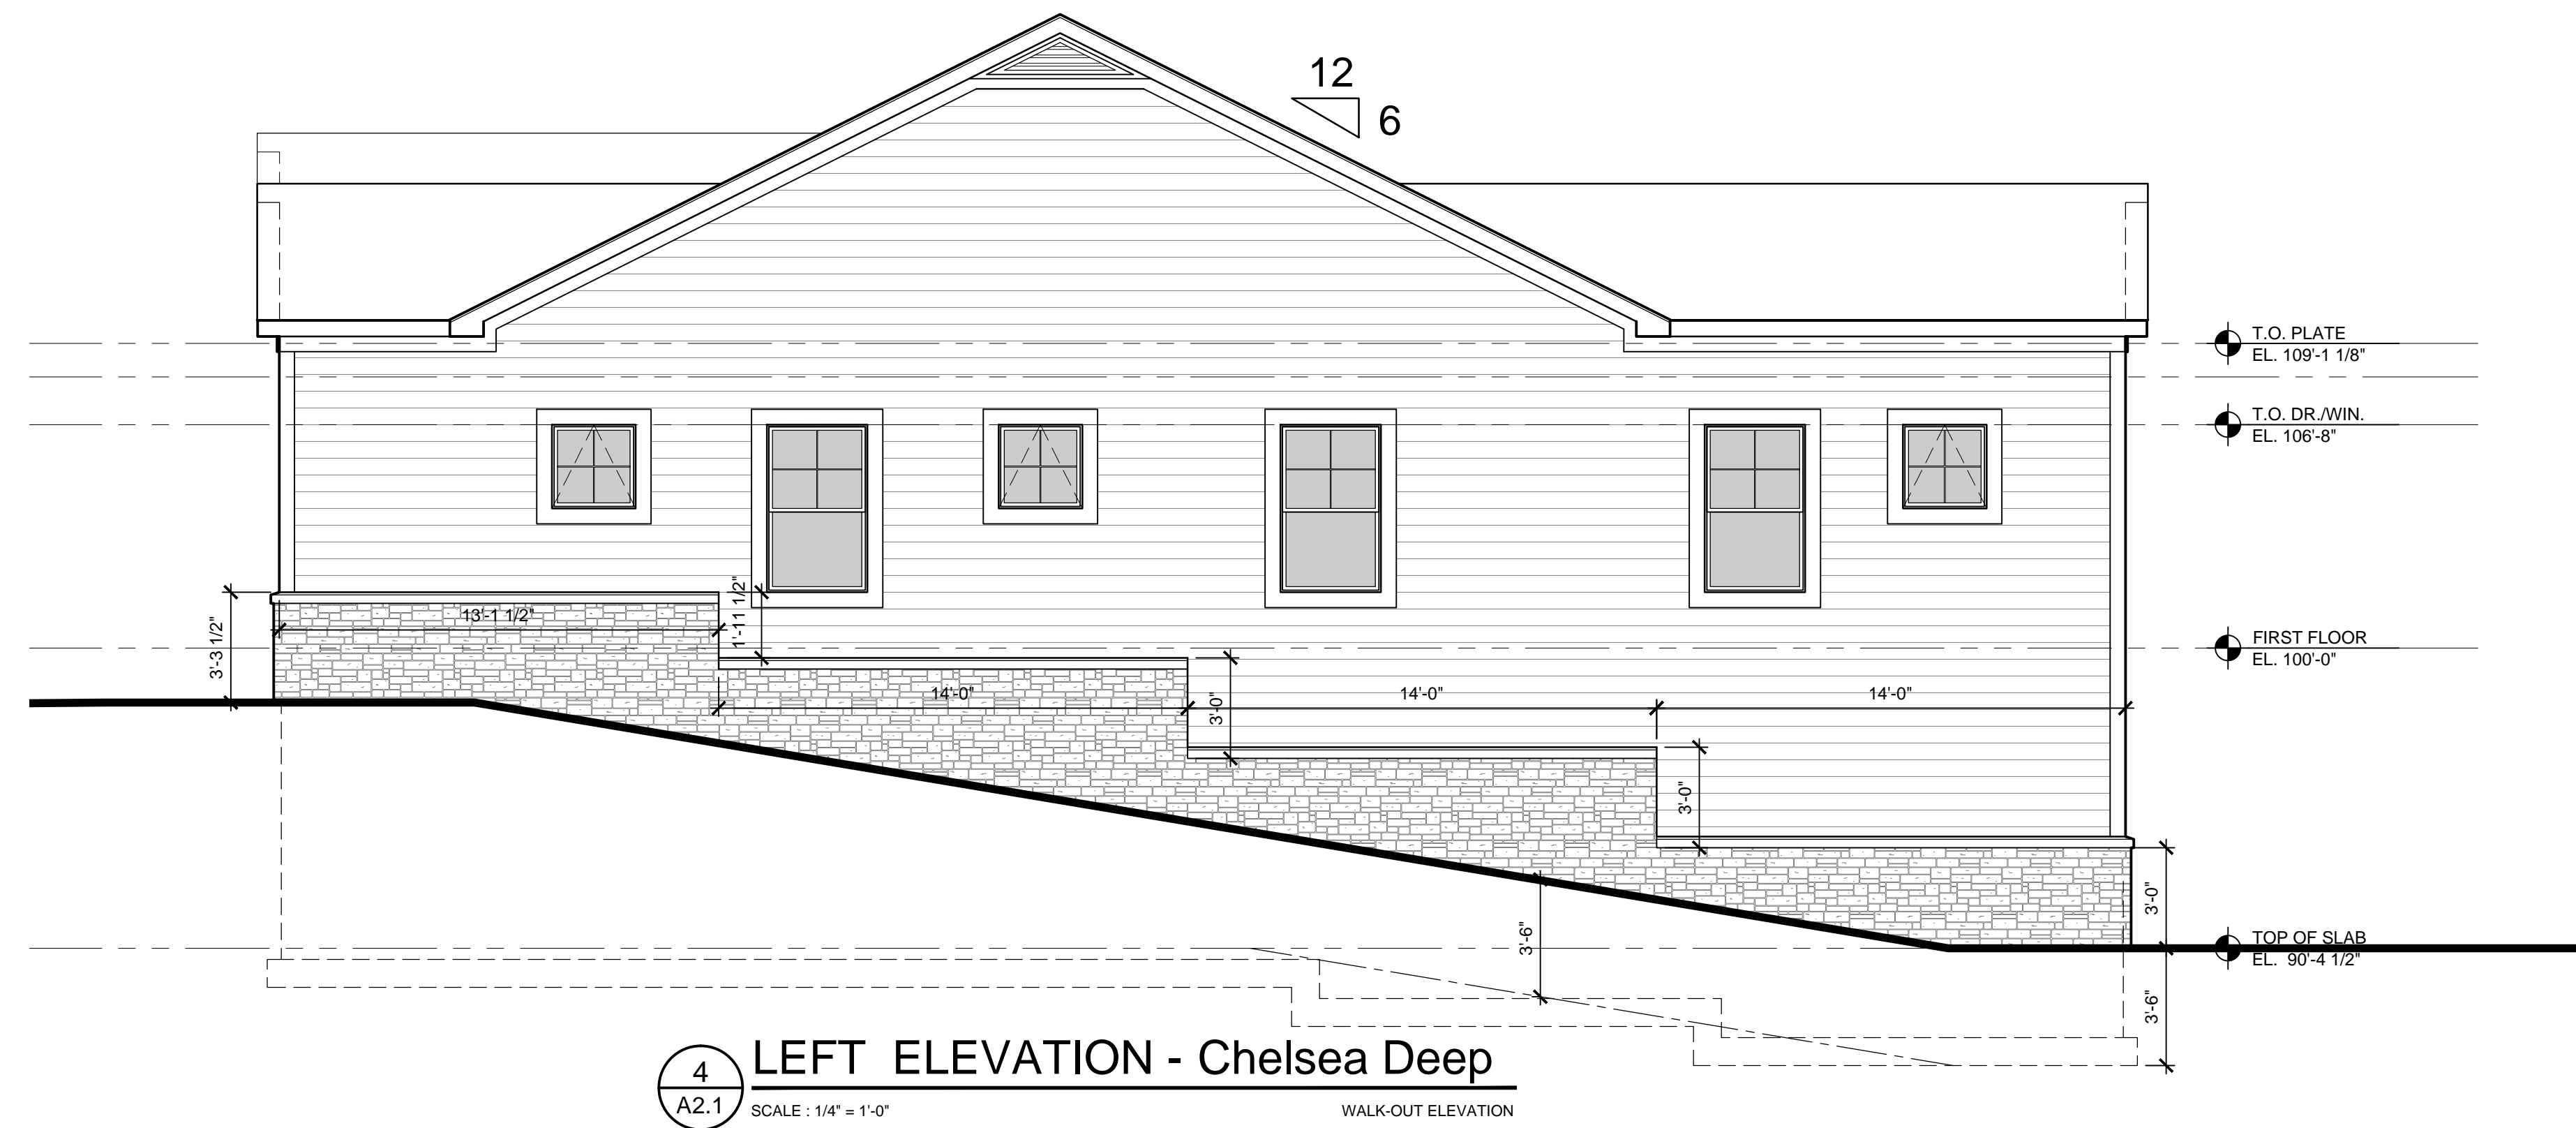

4 LEFT ELEVATION - Chelsea Deep  
 A2.1 SCALE: 1/4" = 1'-0" WALK-OUT ELEVATION



3 REAR ELEVATION - Chelsea Deep  
 A2.1 SCALE: 1/4" = 1'-0" WALK-OUT ELEVATION

Review	12.12.22

Elevations  
 Walk-Out

JBMA Project No.  
 221156  
 ©2023

A2.2b

PRELIMINARY NOT FOR CONSTRUCTION




JSC2022-0002  
PSP2022-0005  
Revision 5

Received  
3/16/2023

City of Rochester Hills  
Planning & Economic  
Development



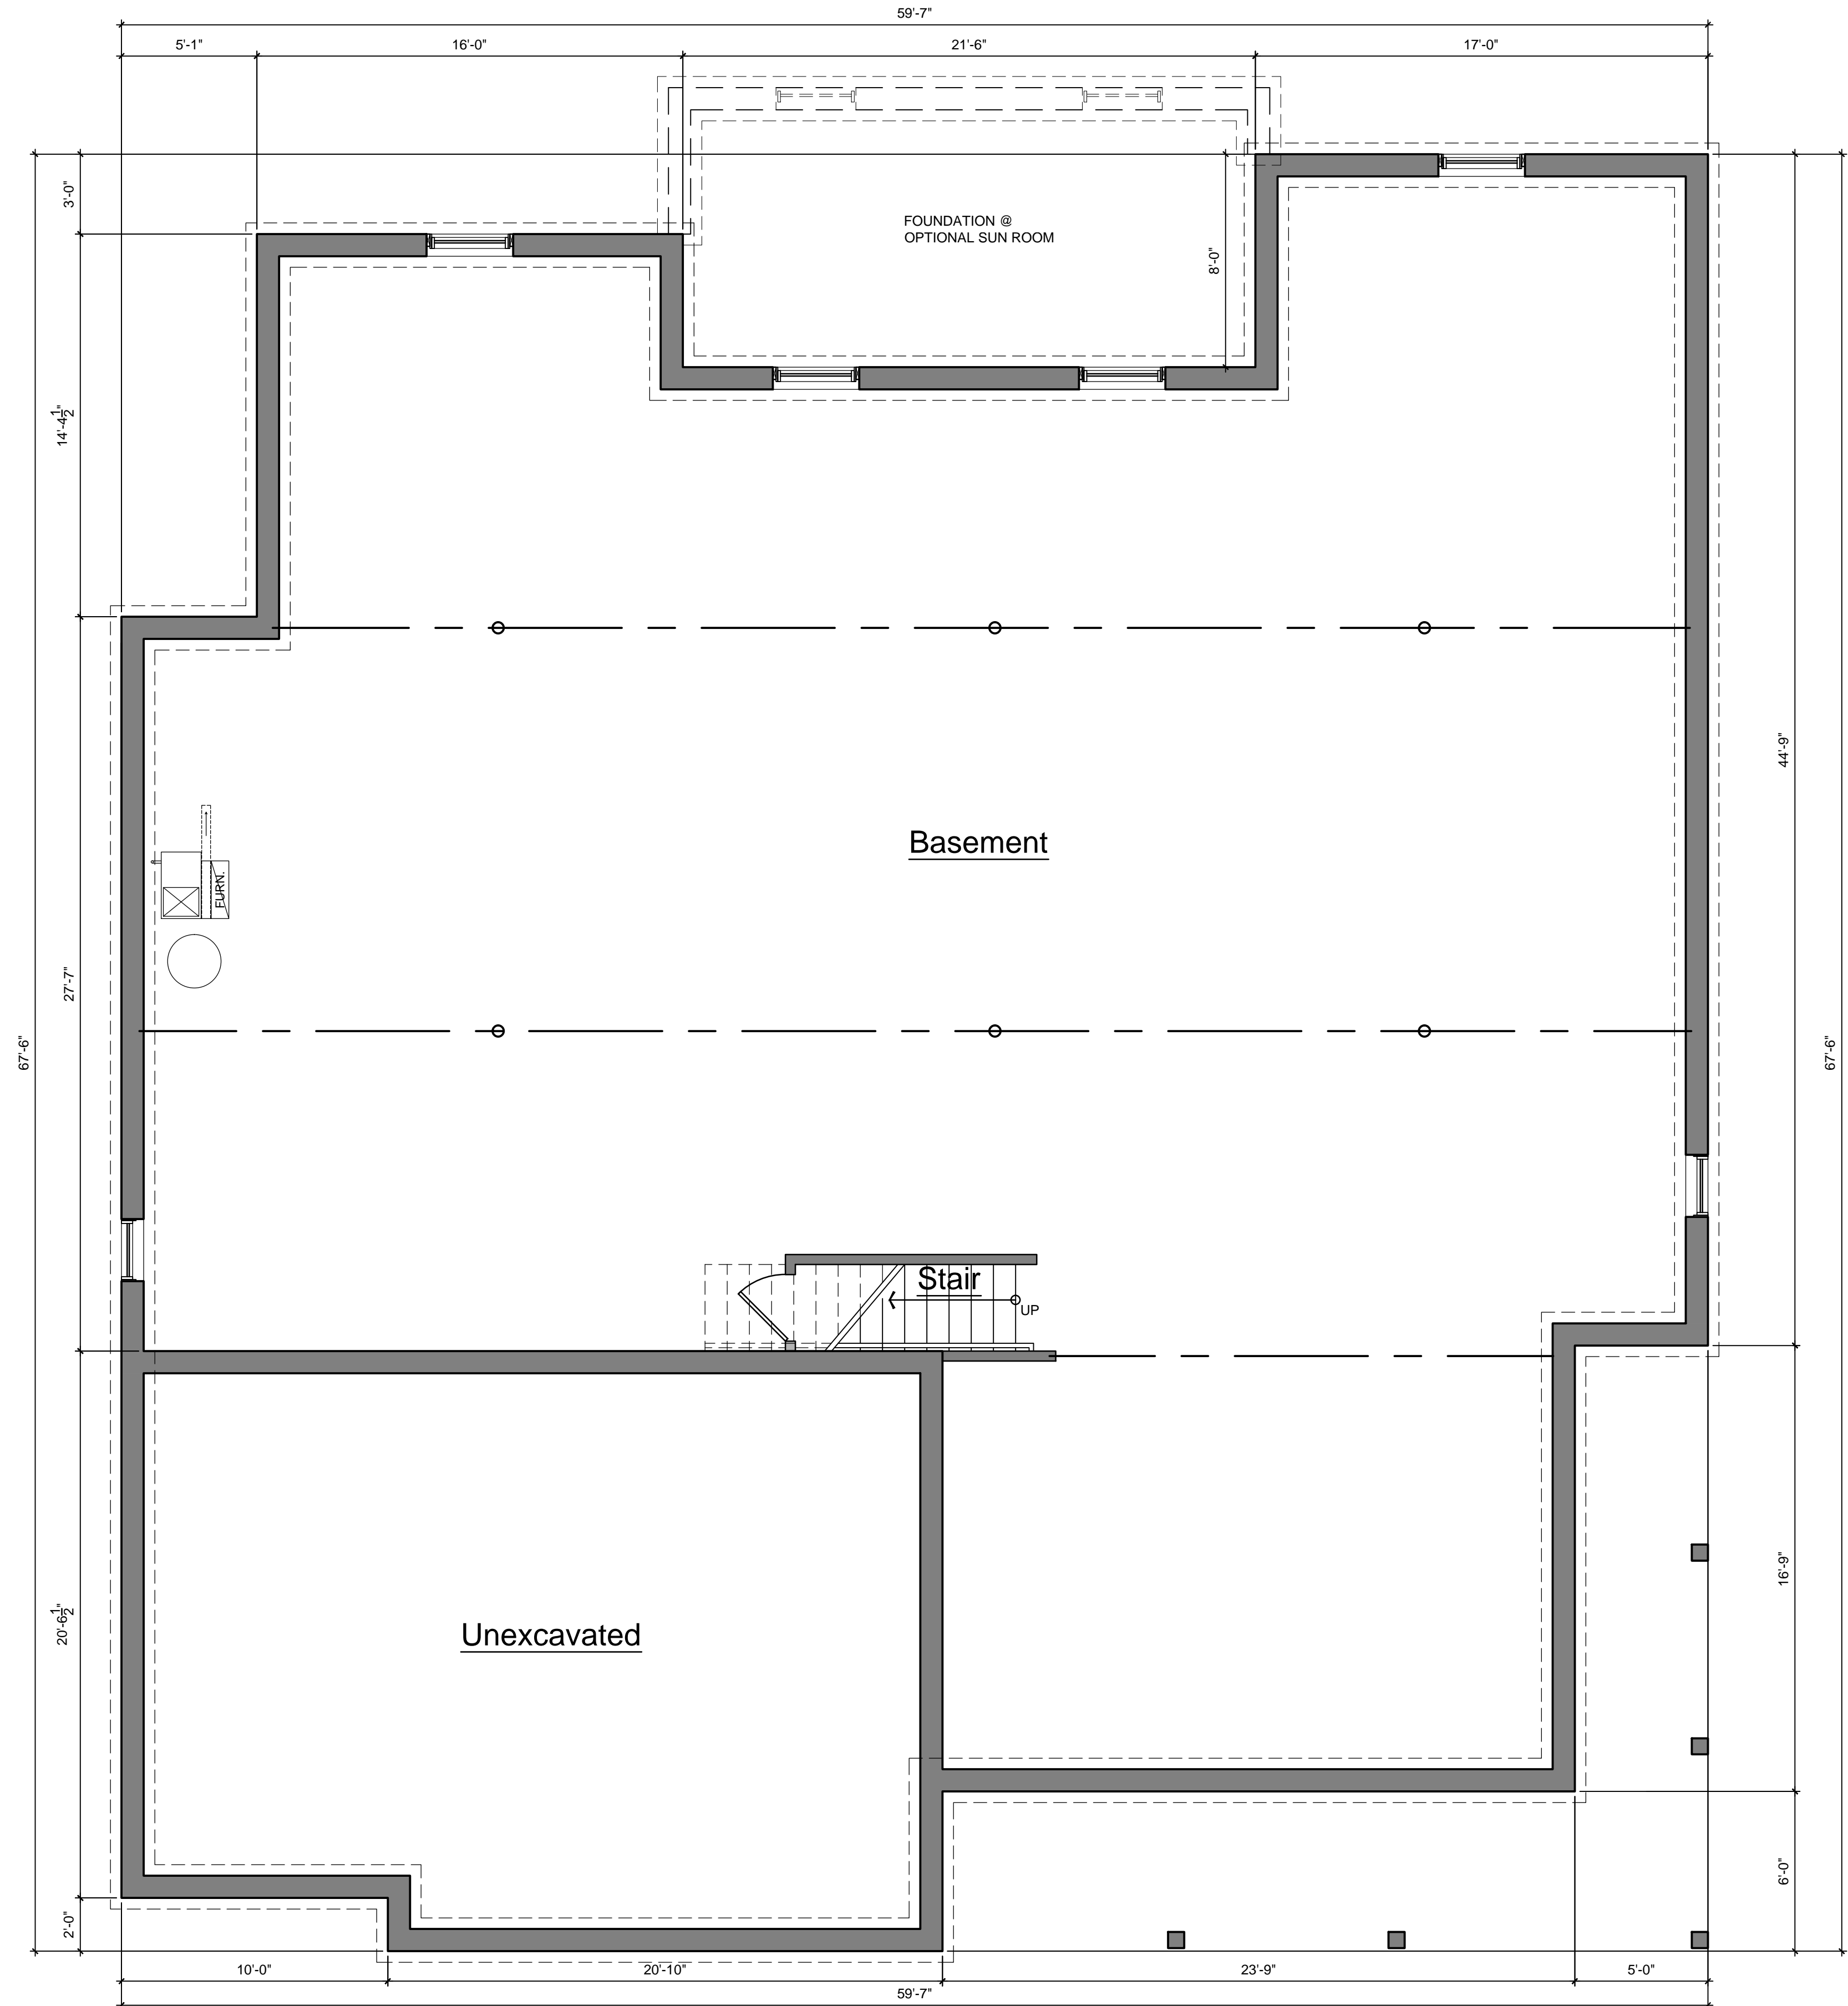

1  
A1.0A SCALE: 1/4" = 1'-0"  
Basement Floor Plan - St. Clair - Daylight

Marketing	03.14.23

Basement  
Floor Plan  
Daylight Fndn

JBMA Project No.  
**221157**  
©2022

**A1.0a**



JSC2022-0002  
PSP2022-0005  
Revision 5

Received  
3/16/2023  
City of Rochester Hills  
Planning & Economic  
Development


**PRELIMINARY NOT FOR CONSTRUCTION**



JSC2022-0002  
PSP2022-0005  
Revision 5

Received  
3/16/2023  
City of Rochester Hills  
Planning & Economic  
Development

PRELIMINARY NOT FOR CONSTRUCTION

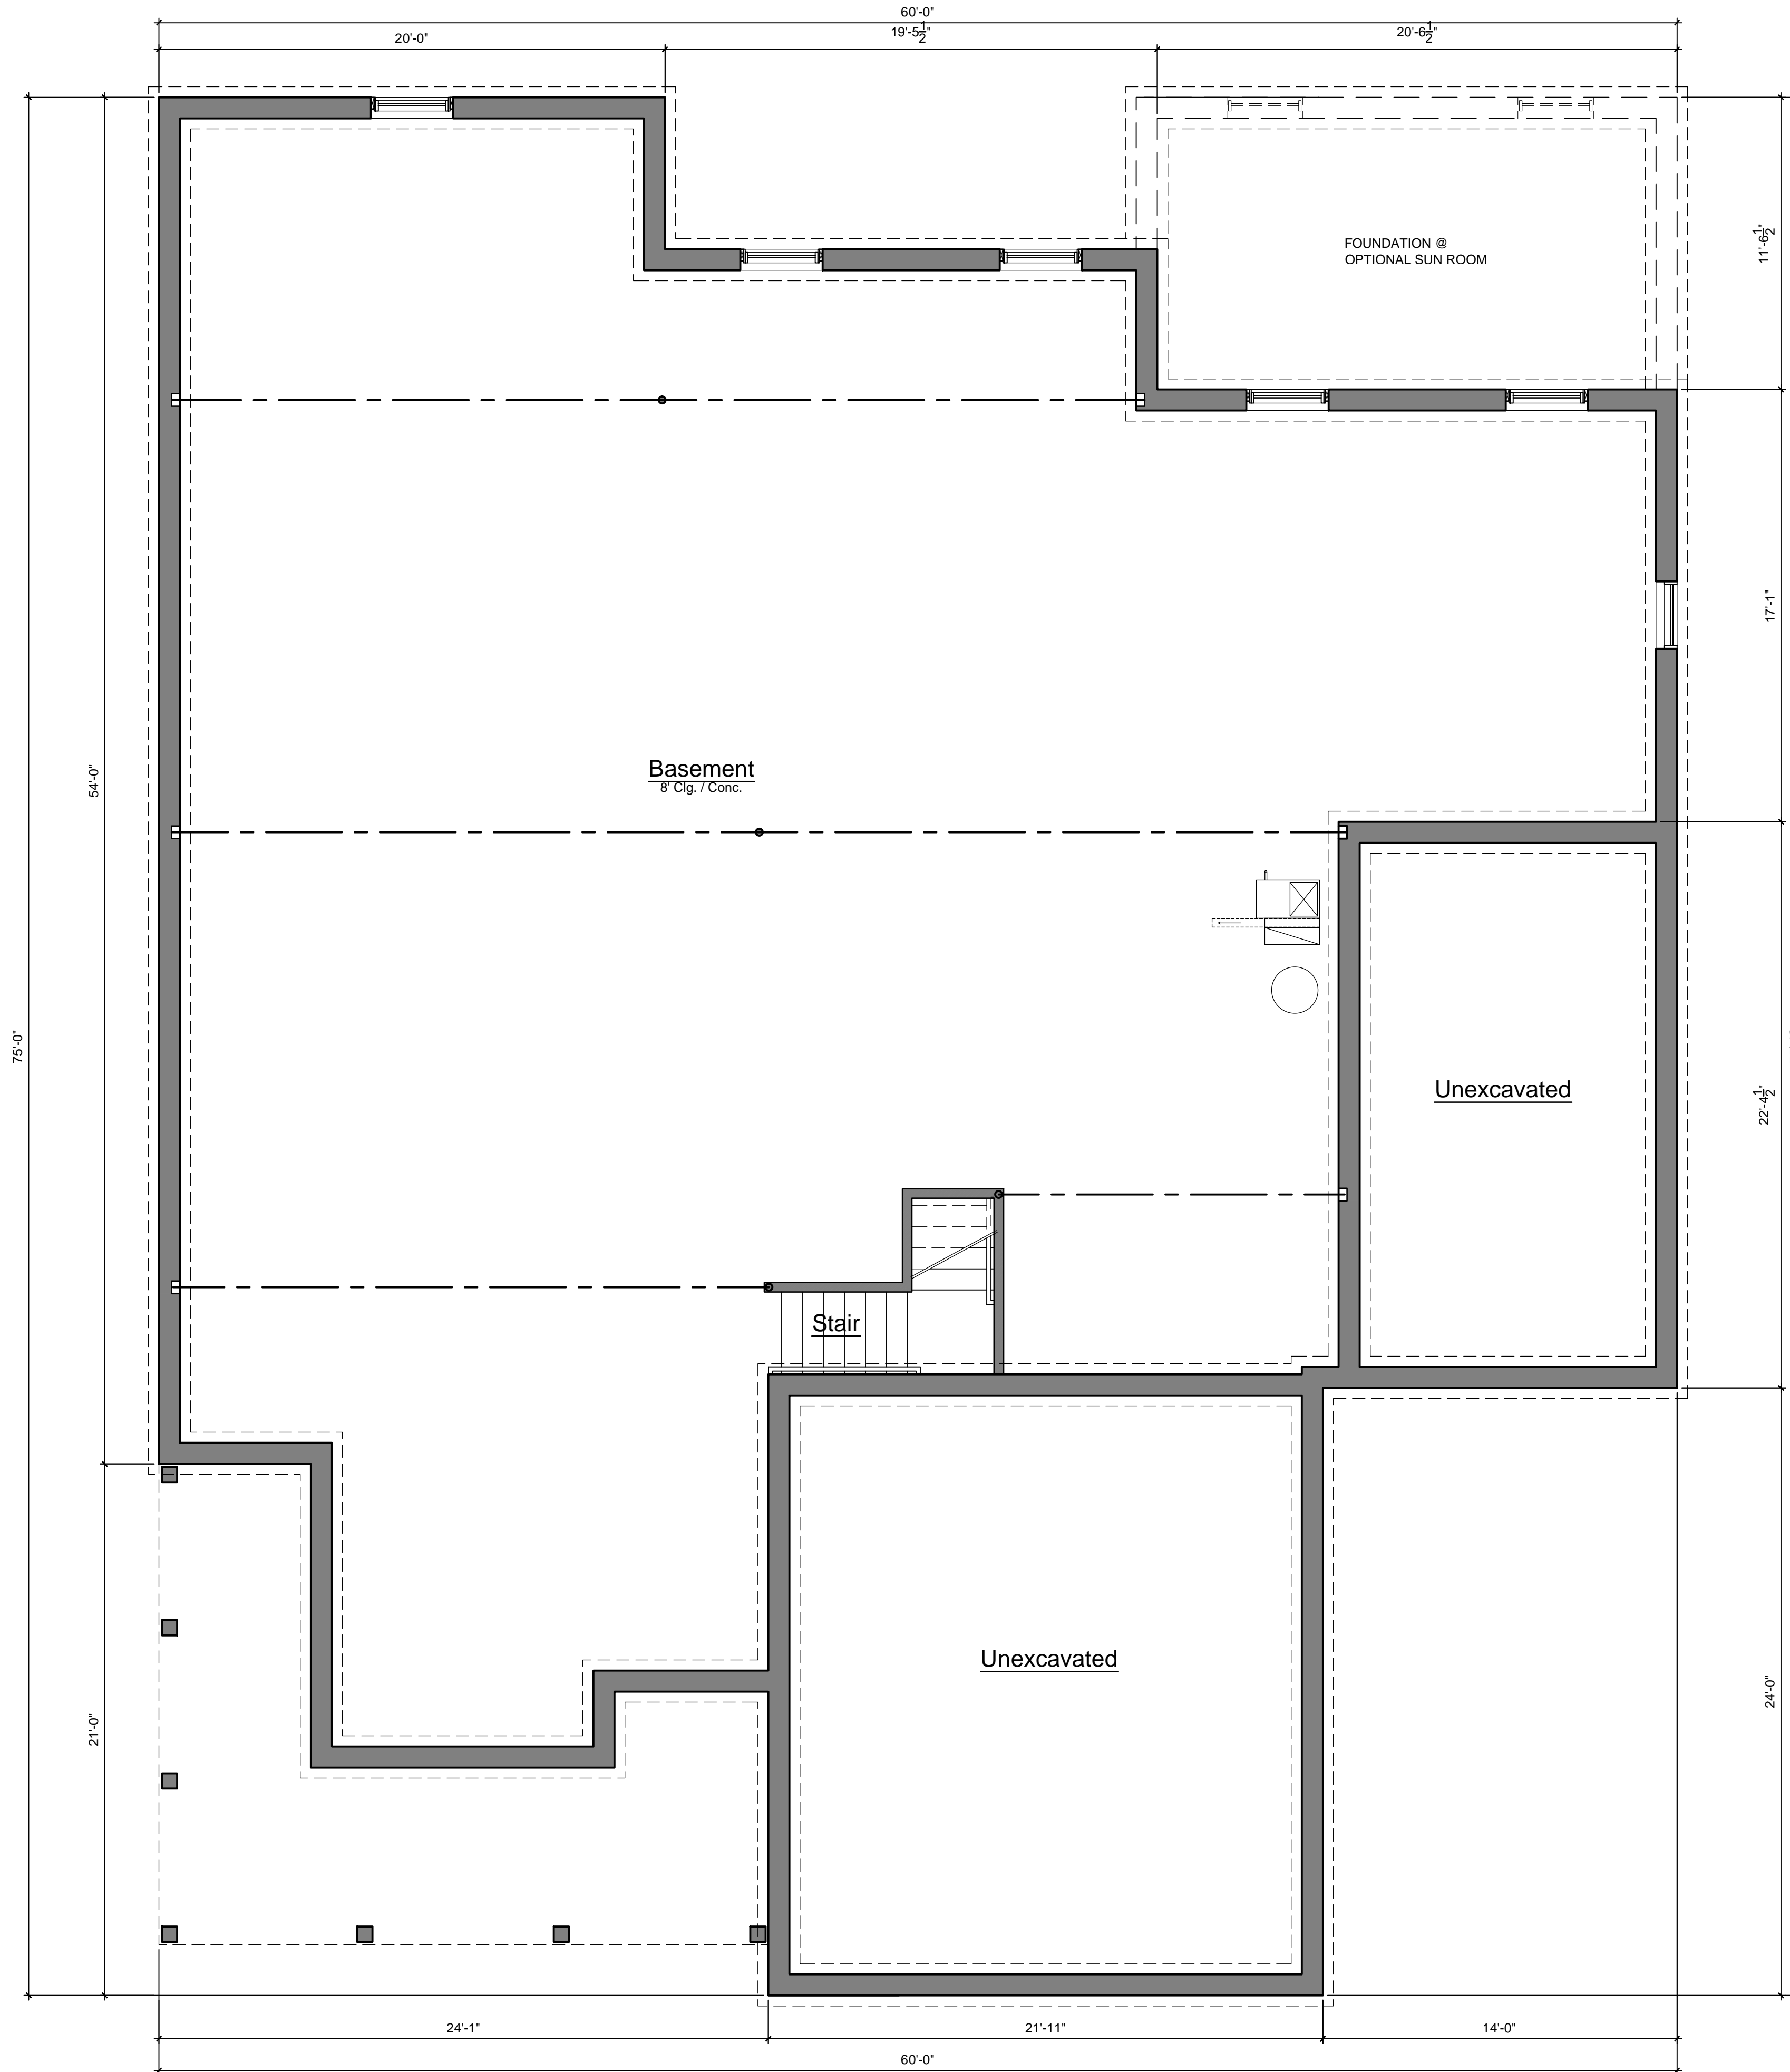

1  
A1.0a  
Basement Floor Plan - Superior - Daylight  
SCALE: 1/4" = 1'-0"



JSC2022-0002  
PSP2022-0005  
Revision 5

Received  
3/16/2023  
City of Rochester Hills  
Planning & Economic  
Development

Marketing	03.14.23

Basement  
Floor Plan  
Daylight Fndn


JBMA Project No.  
221155  
©2023

A1.0a

Three Oaks Communities  
SUPERIOR  
Daylight Foundation  
Basement Floor Plan

J BRADLEY MOORE  
& ASSOCIATES, INC.  
4844 Jackson Road #150 • Ann Arbor, MI 48103 • (734) 930-1500

PRELIMINARY NOT FOR CONSTRUCTION

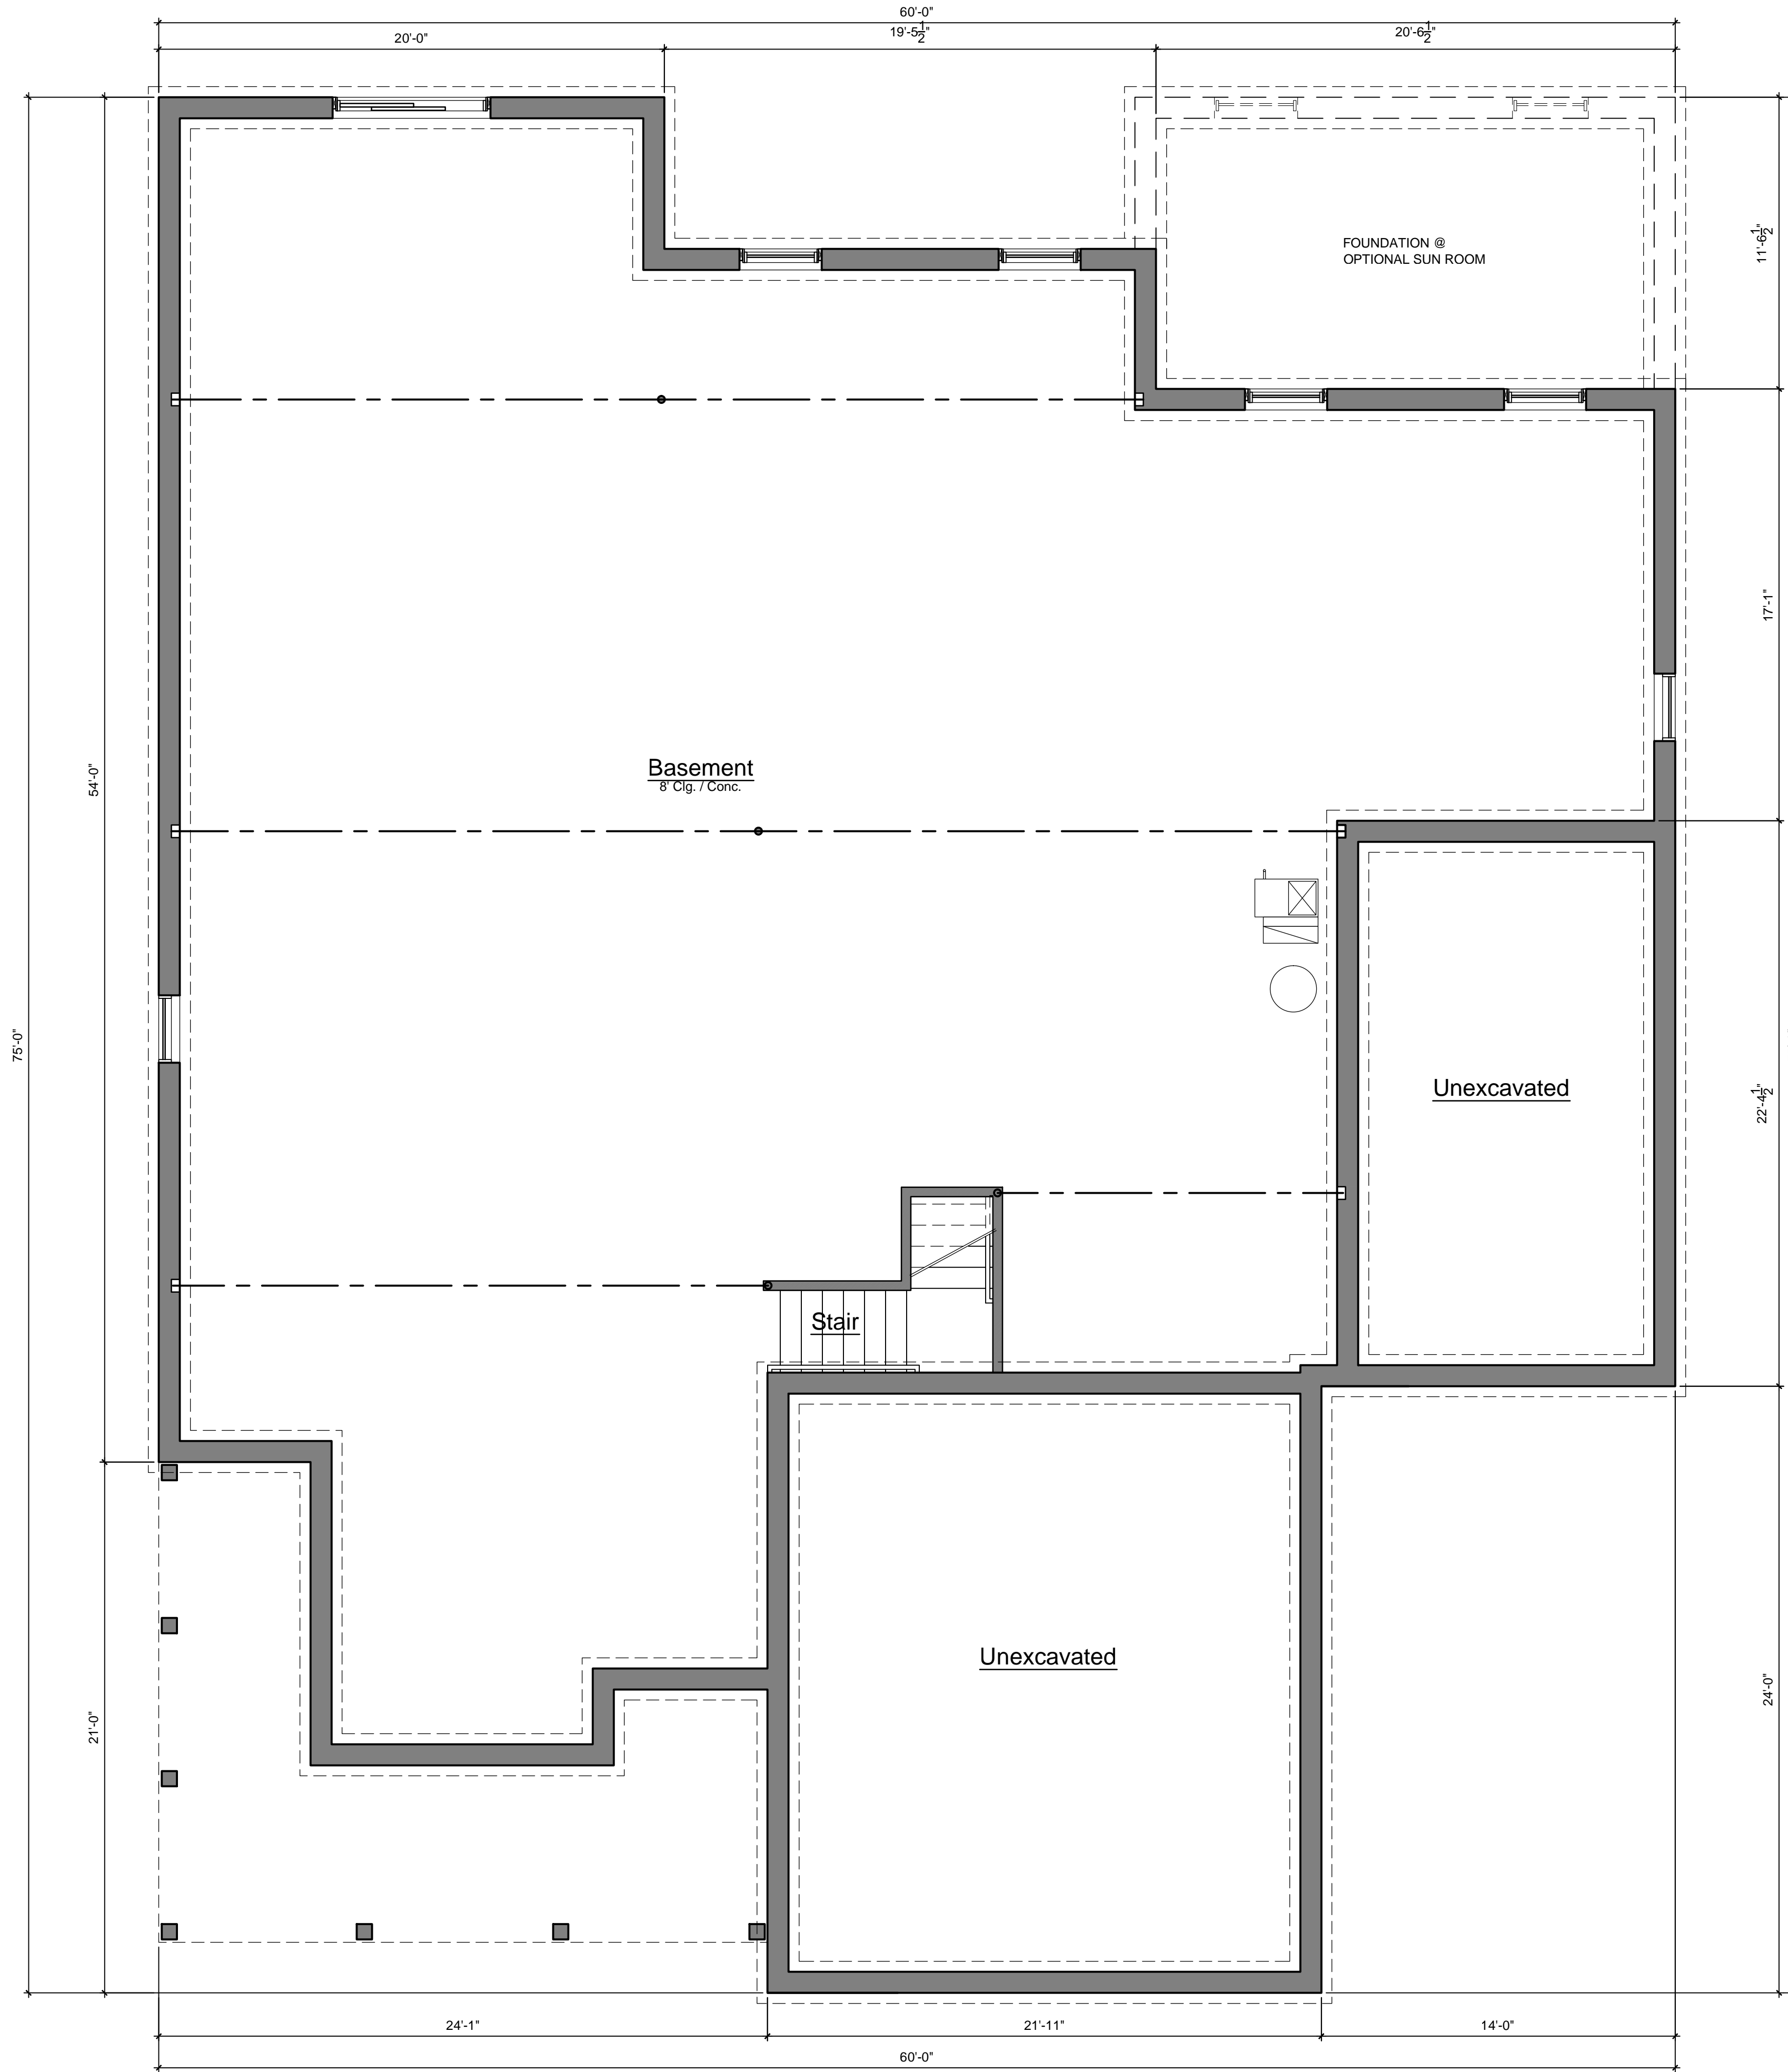

1  
A1.0b  
Basement Floor Plan - Superior - Walkout  
SCALE: 1/4" = 1'-0"



JSC2022-0002  
PSP2022-0005  
Revision 5

Received  
3/16/2023  
City of Rochester Hills  
Planning & Economic  
Development

Marketing 03.14.23

Basement  
Floor Plan  
Walkout Fndn

JBMA Project No.

221155


©2023

A1.0b

Three Oaks Communities  
SUPERIOR  
Walkout Foundation  
Basement Floor Plan

J BRADLEY MOORE  
& ASSOCIATES, INC.  
4844 Jackson Road #150 • Ann Arbor, MI 48103 • (734) 930-1500

PRELIMINARY NOT FOR CONSTRUCTION

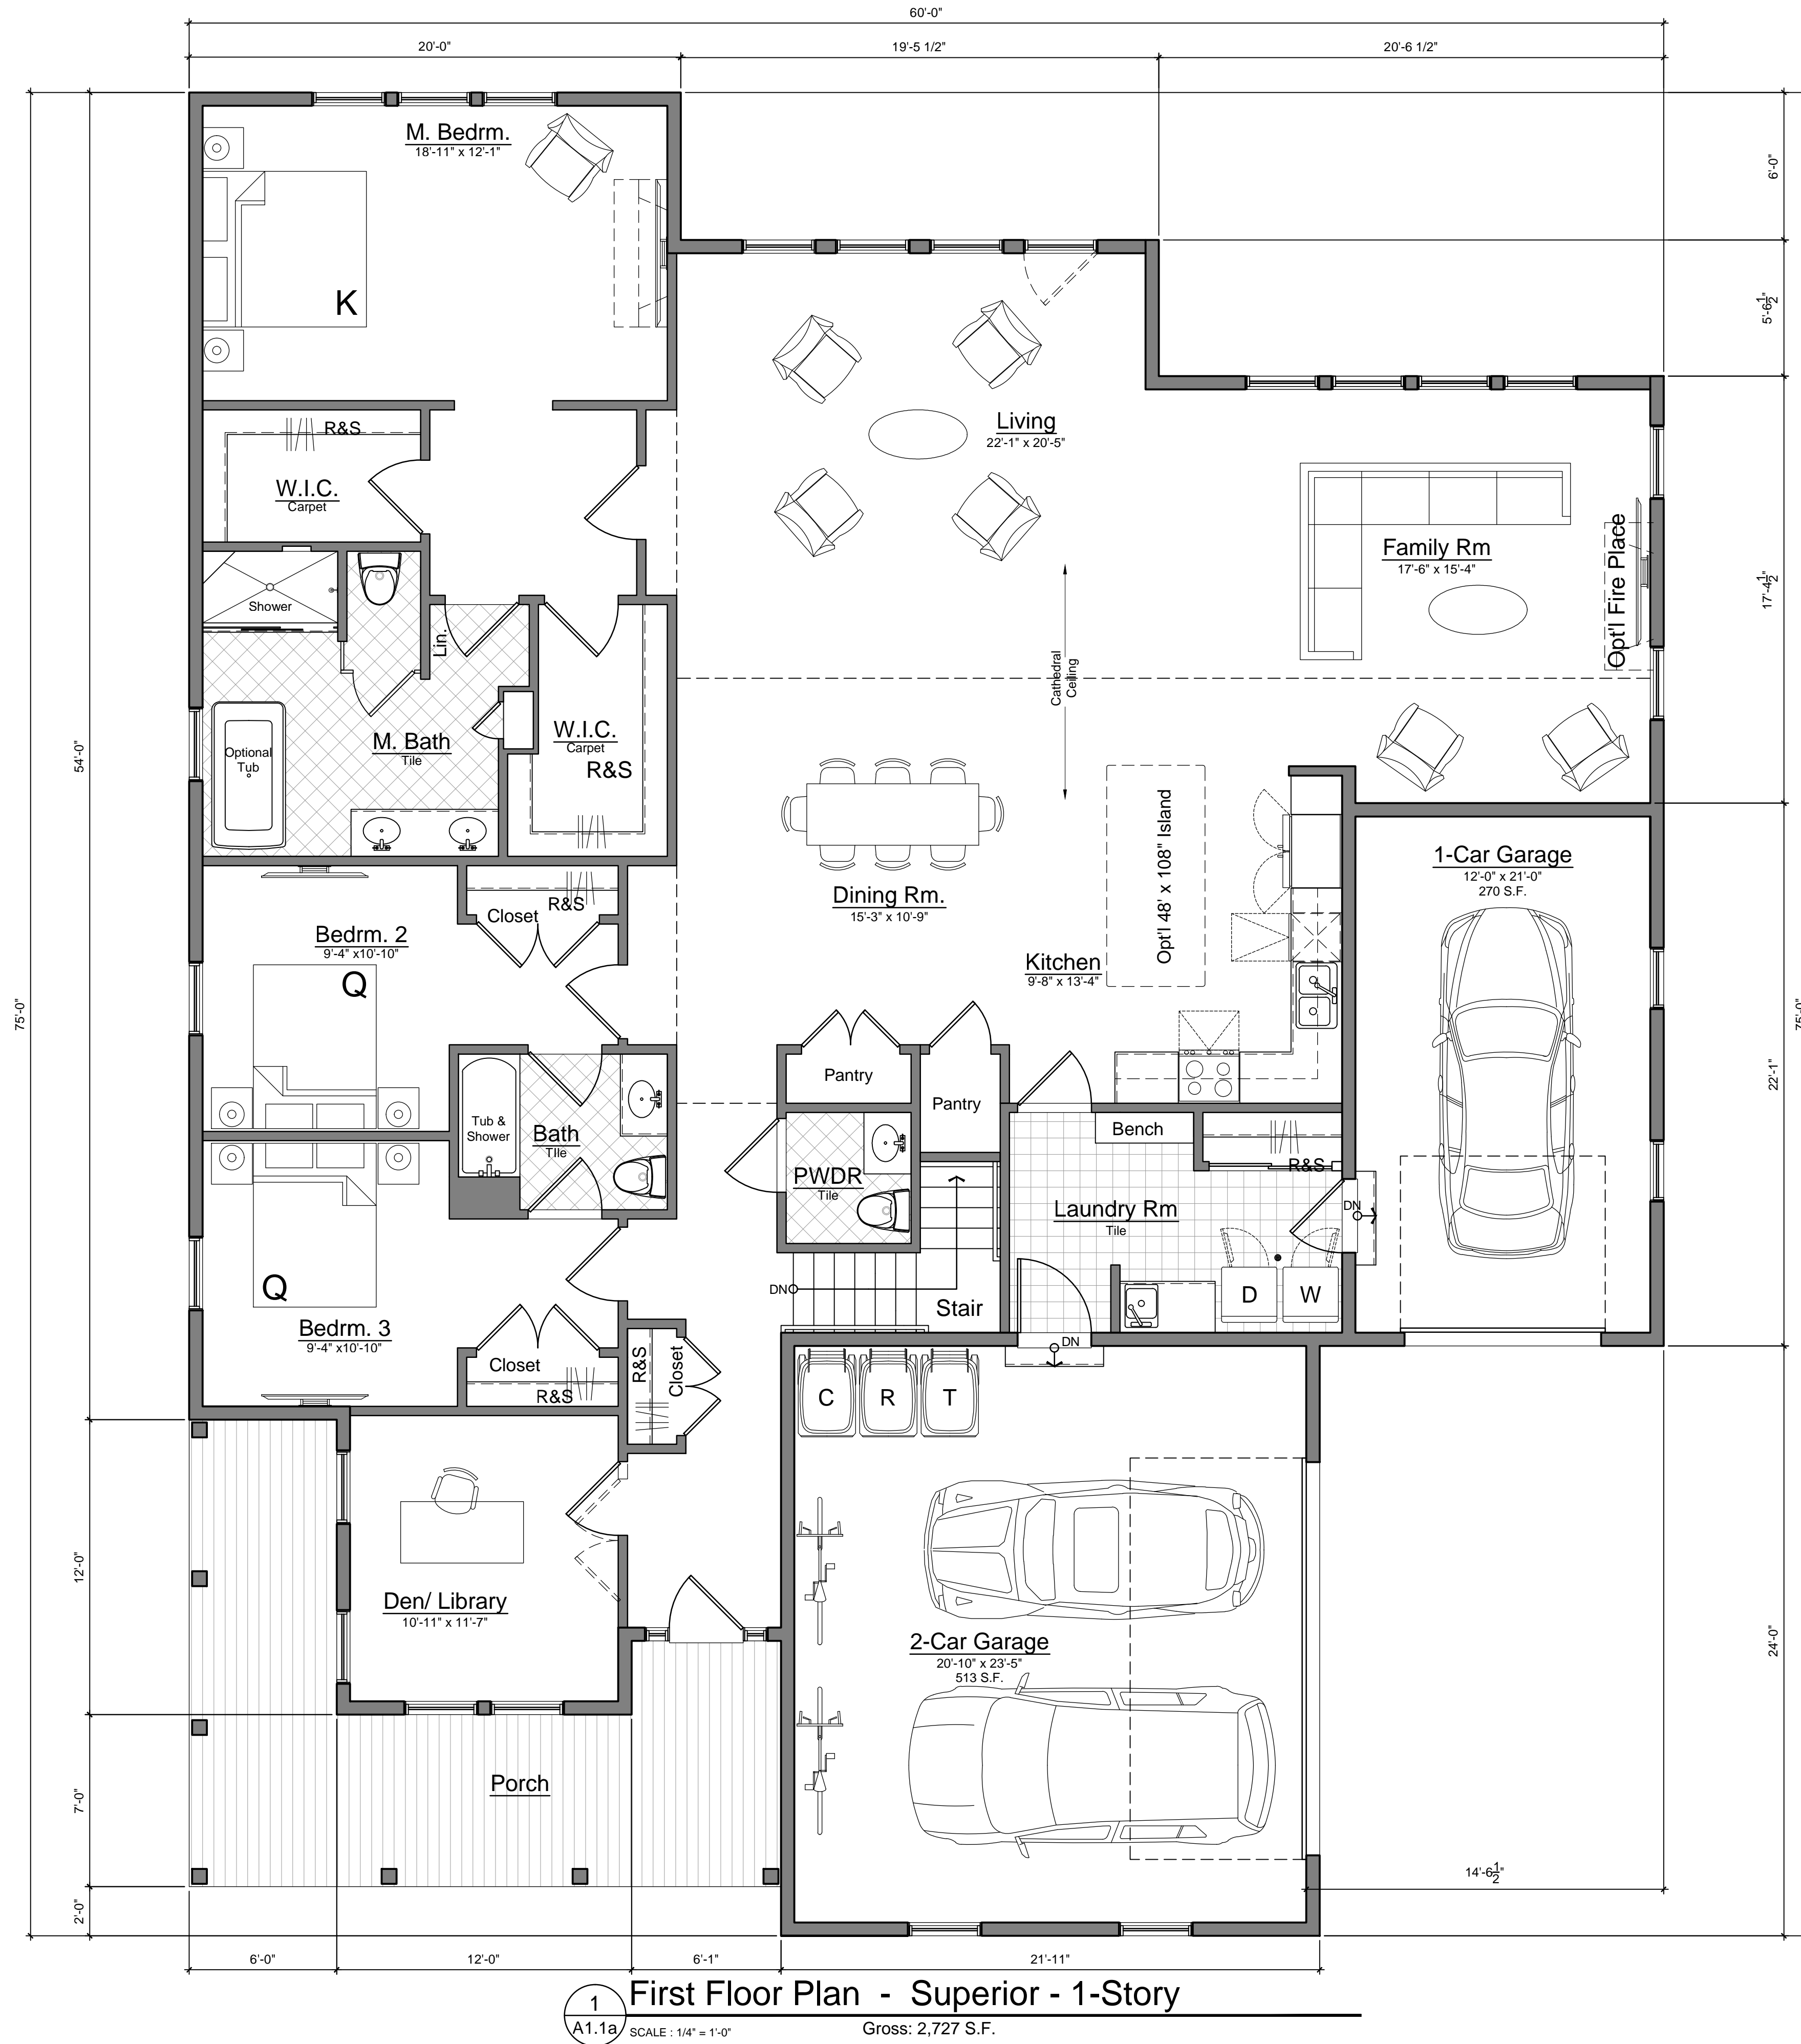

1 First Floor Plan - Superior - 1-Story  
A1.1a SCALE: 1/4" = 1'-0" Gross: 2,727 S.F.

Marketing	03.14.23


First Floor Plan  
One Story

JBMA Project No.  
221155  
©2023

A1.1a

ROCHESTER HILLS MICHIGAN  
JSC2022-0002  
PSP2022-0005  
Revision 5  
Received 3/16/2023  
City of Rochester Hills  
Planning & Economic  
Development

PRELIMINARY NOT FOR CONSTRUCTION

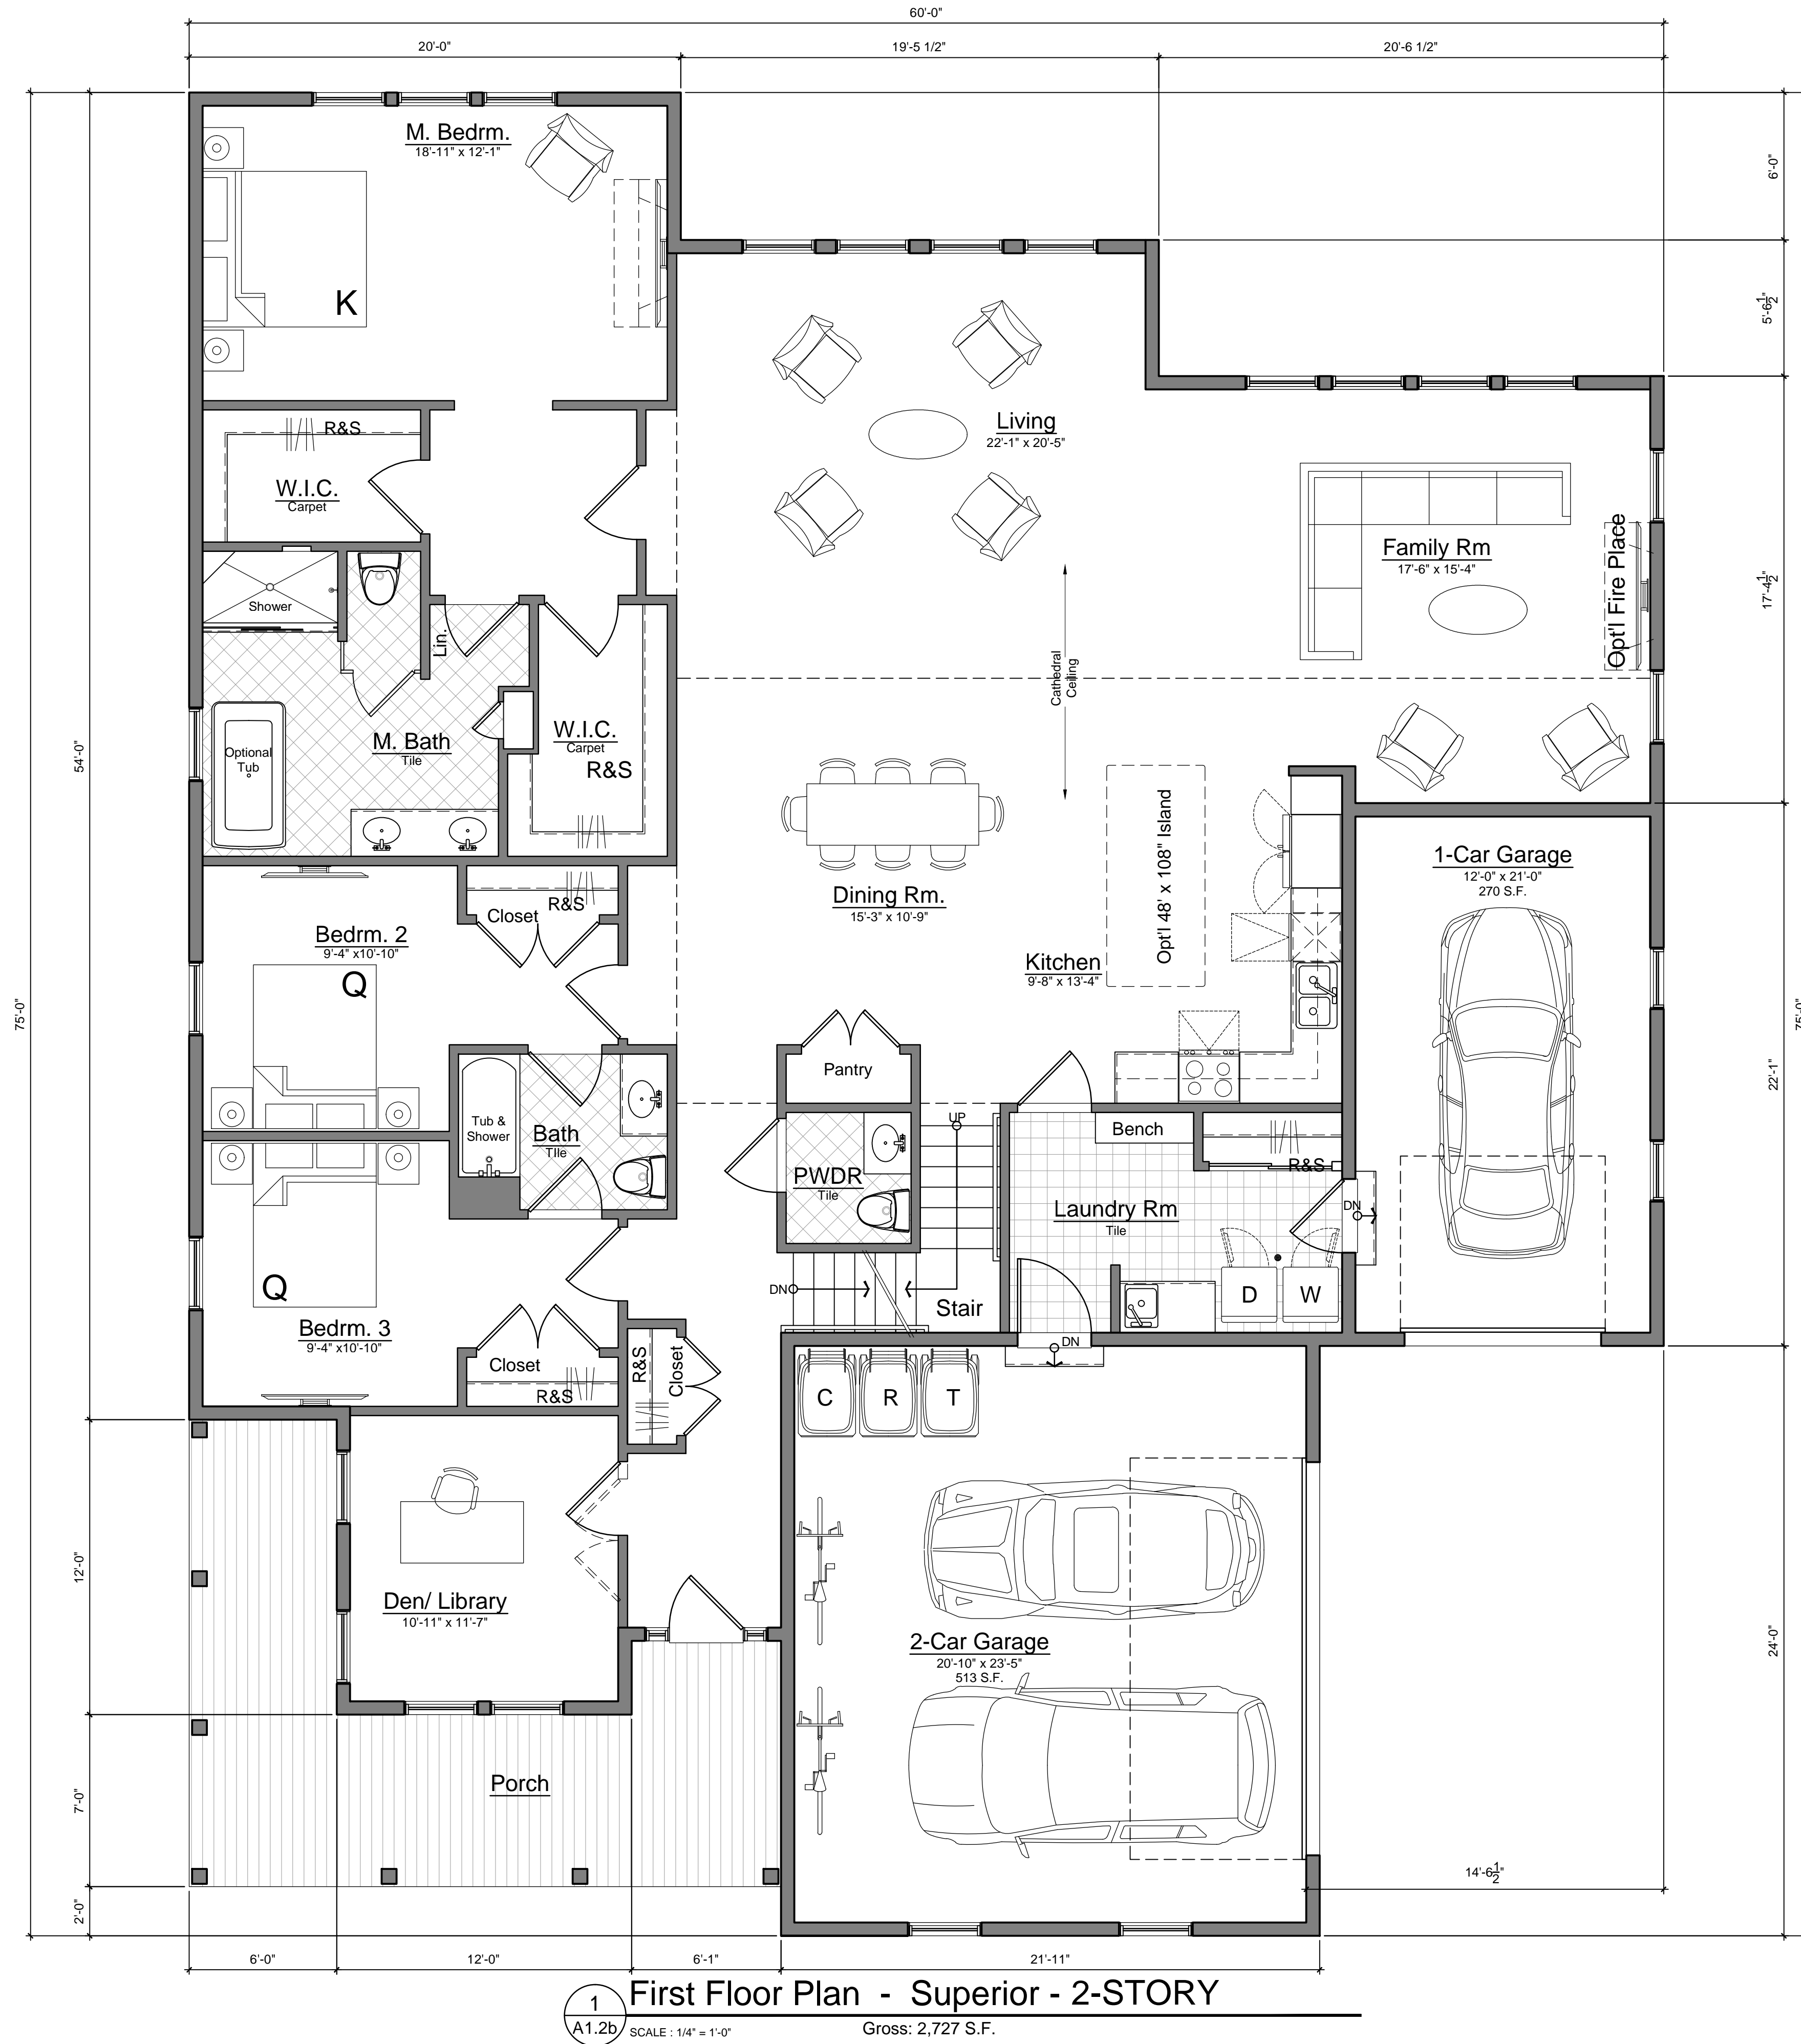

Marketing	03.14.23

First Floor Plan

Two Story

JBMA Project No.

221155

©2023






JSC2022-0002  
PSP2022-0005  
Revision 5

Received  
3/16/2023  
City of Rochester Hills  
Planning & Economic  
Development

A1.1b

PRELIMINARY NOT FOR CONSTRUCTION

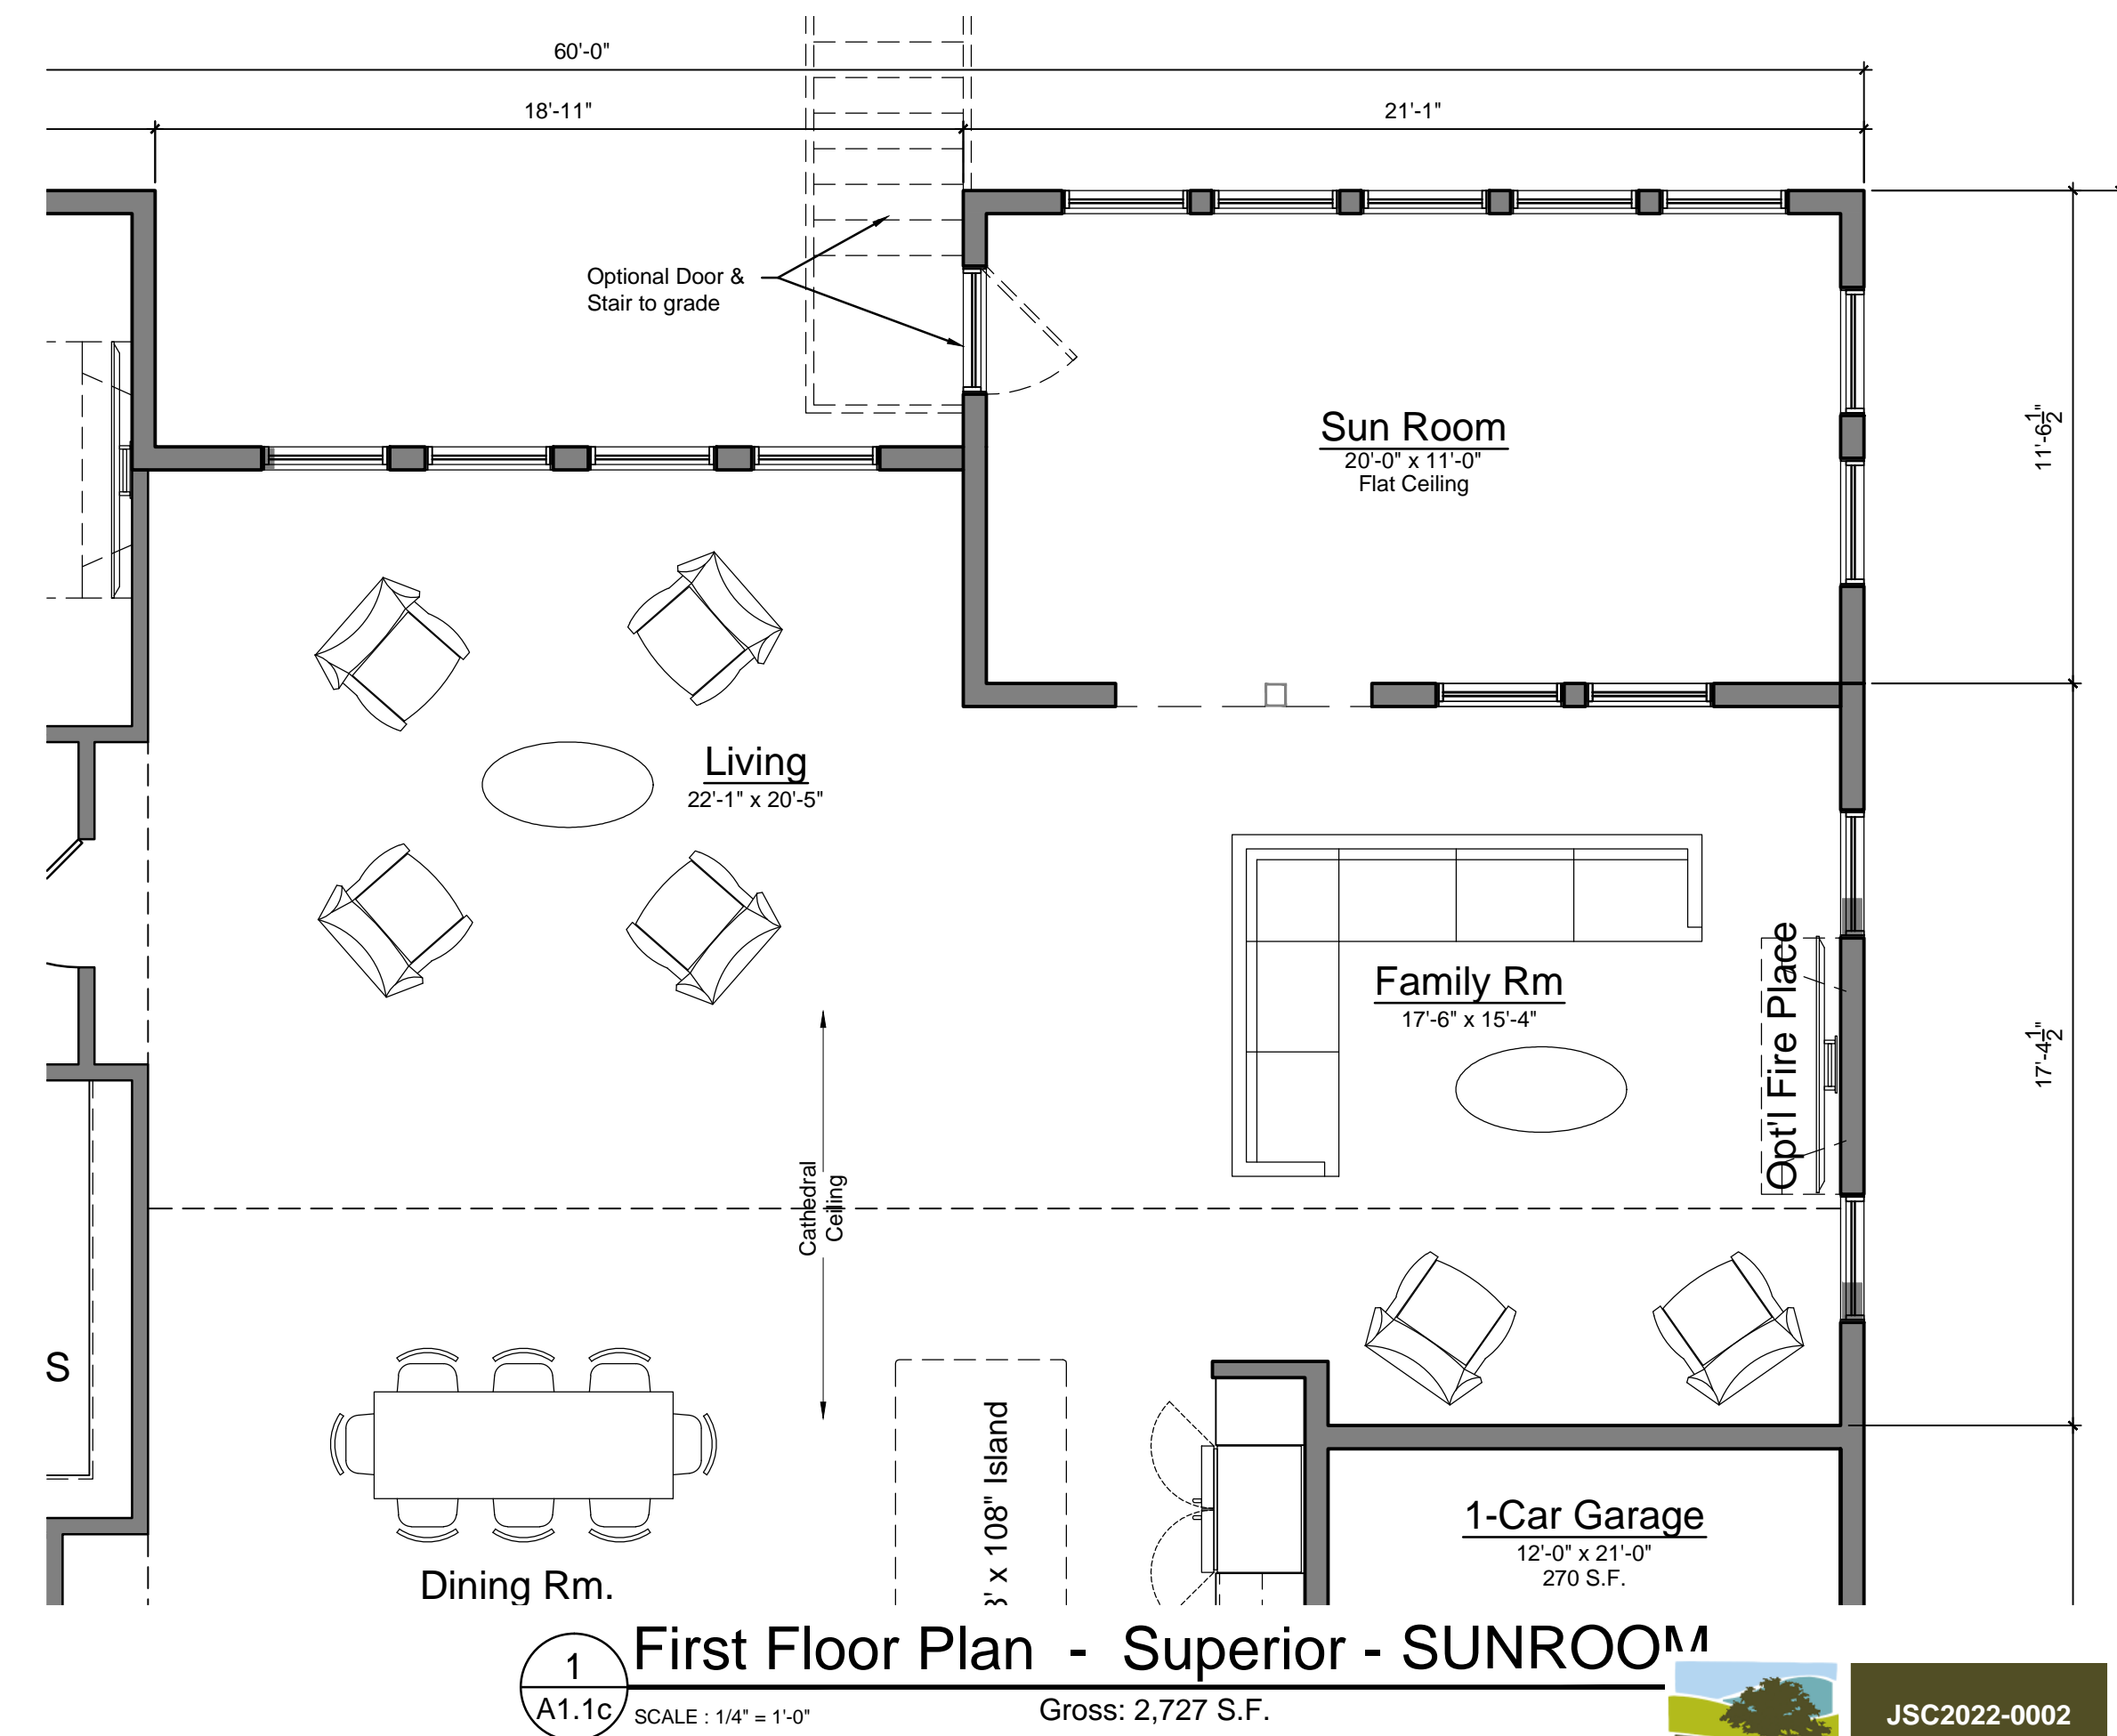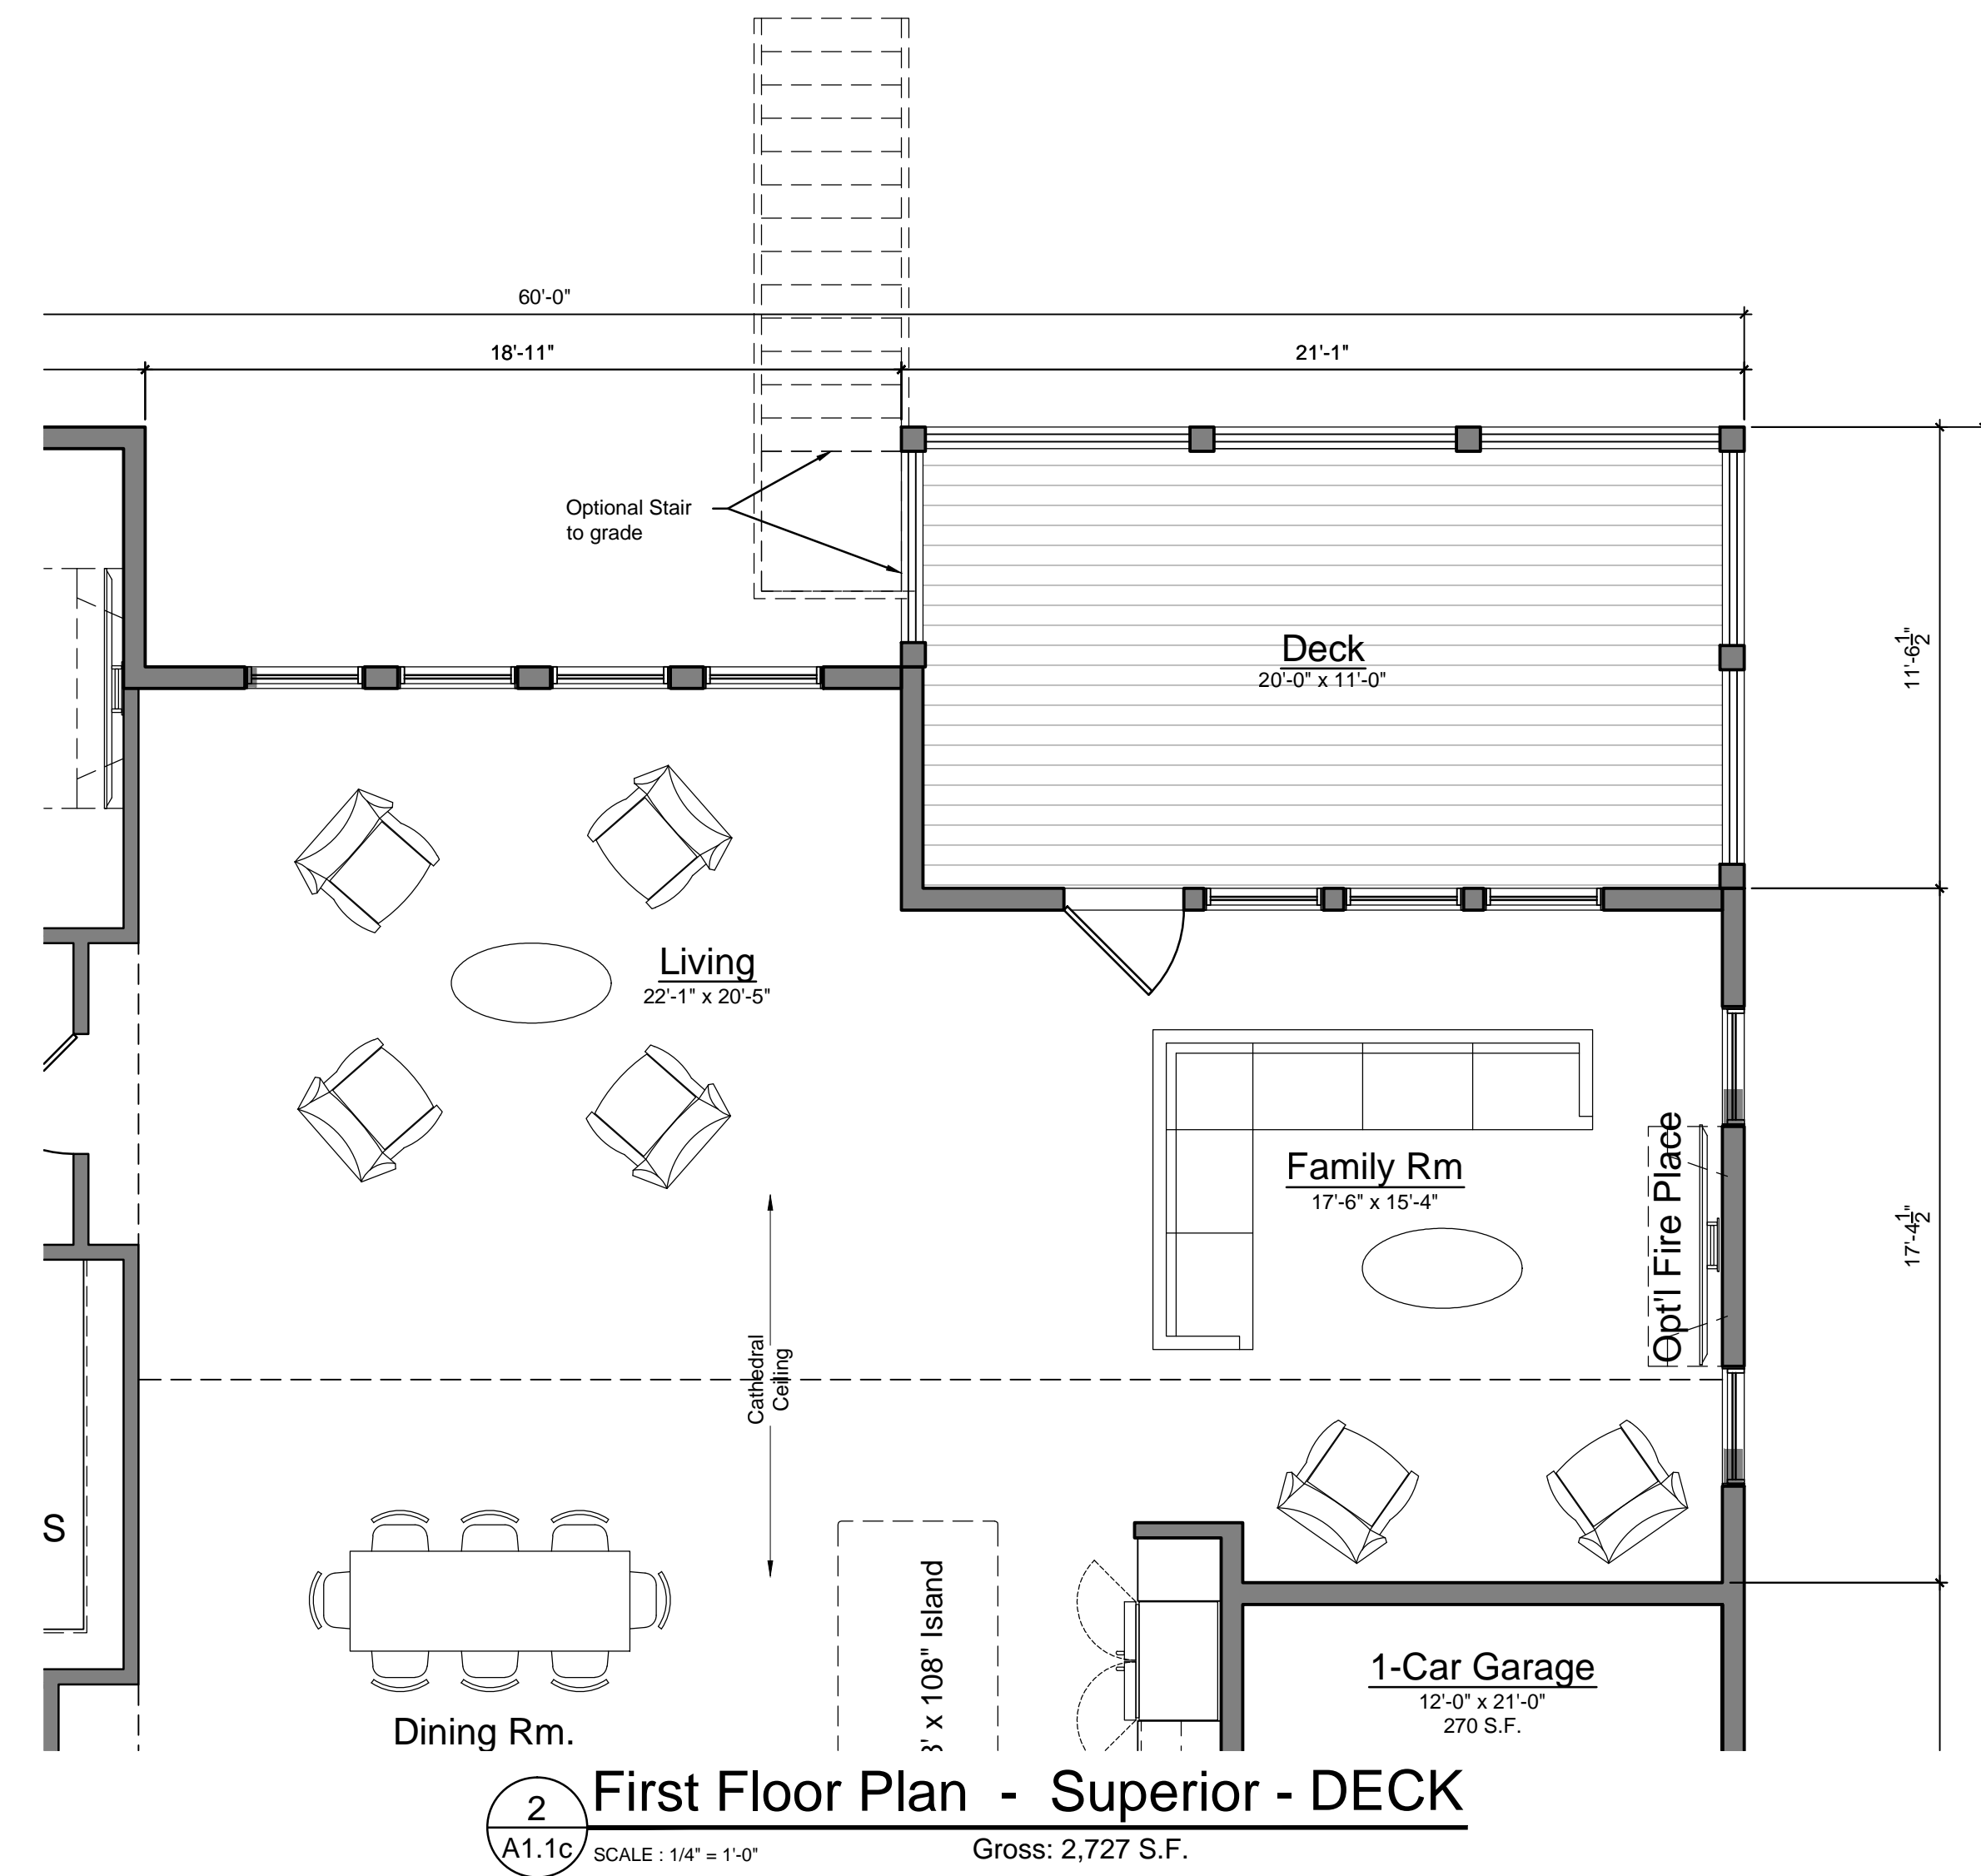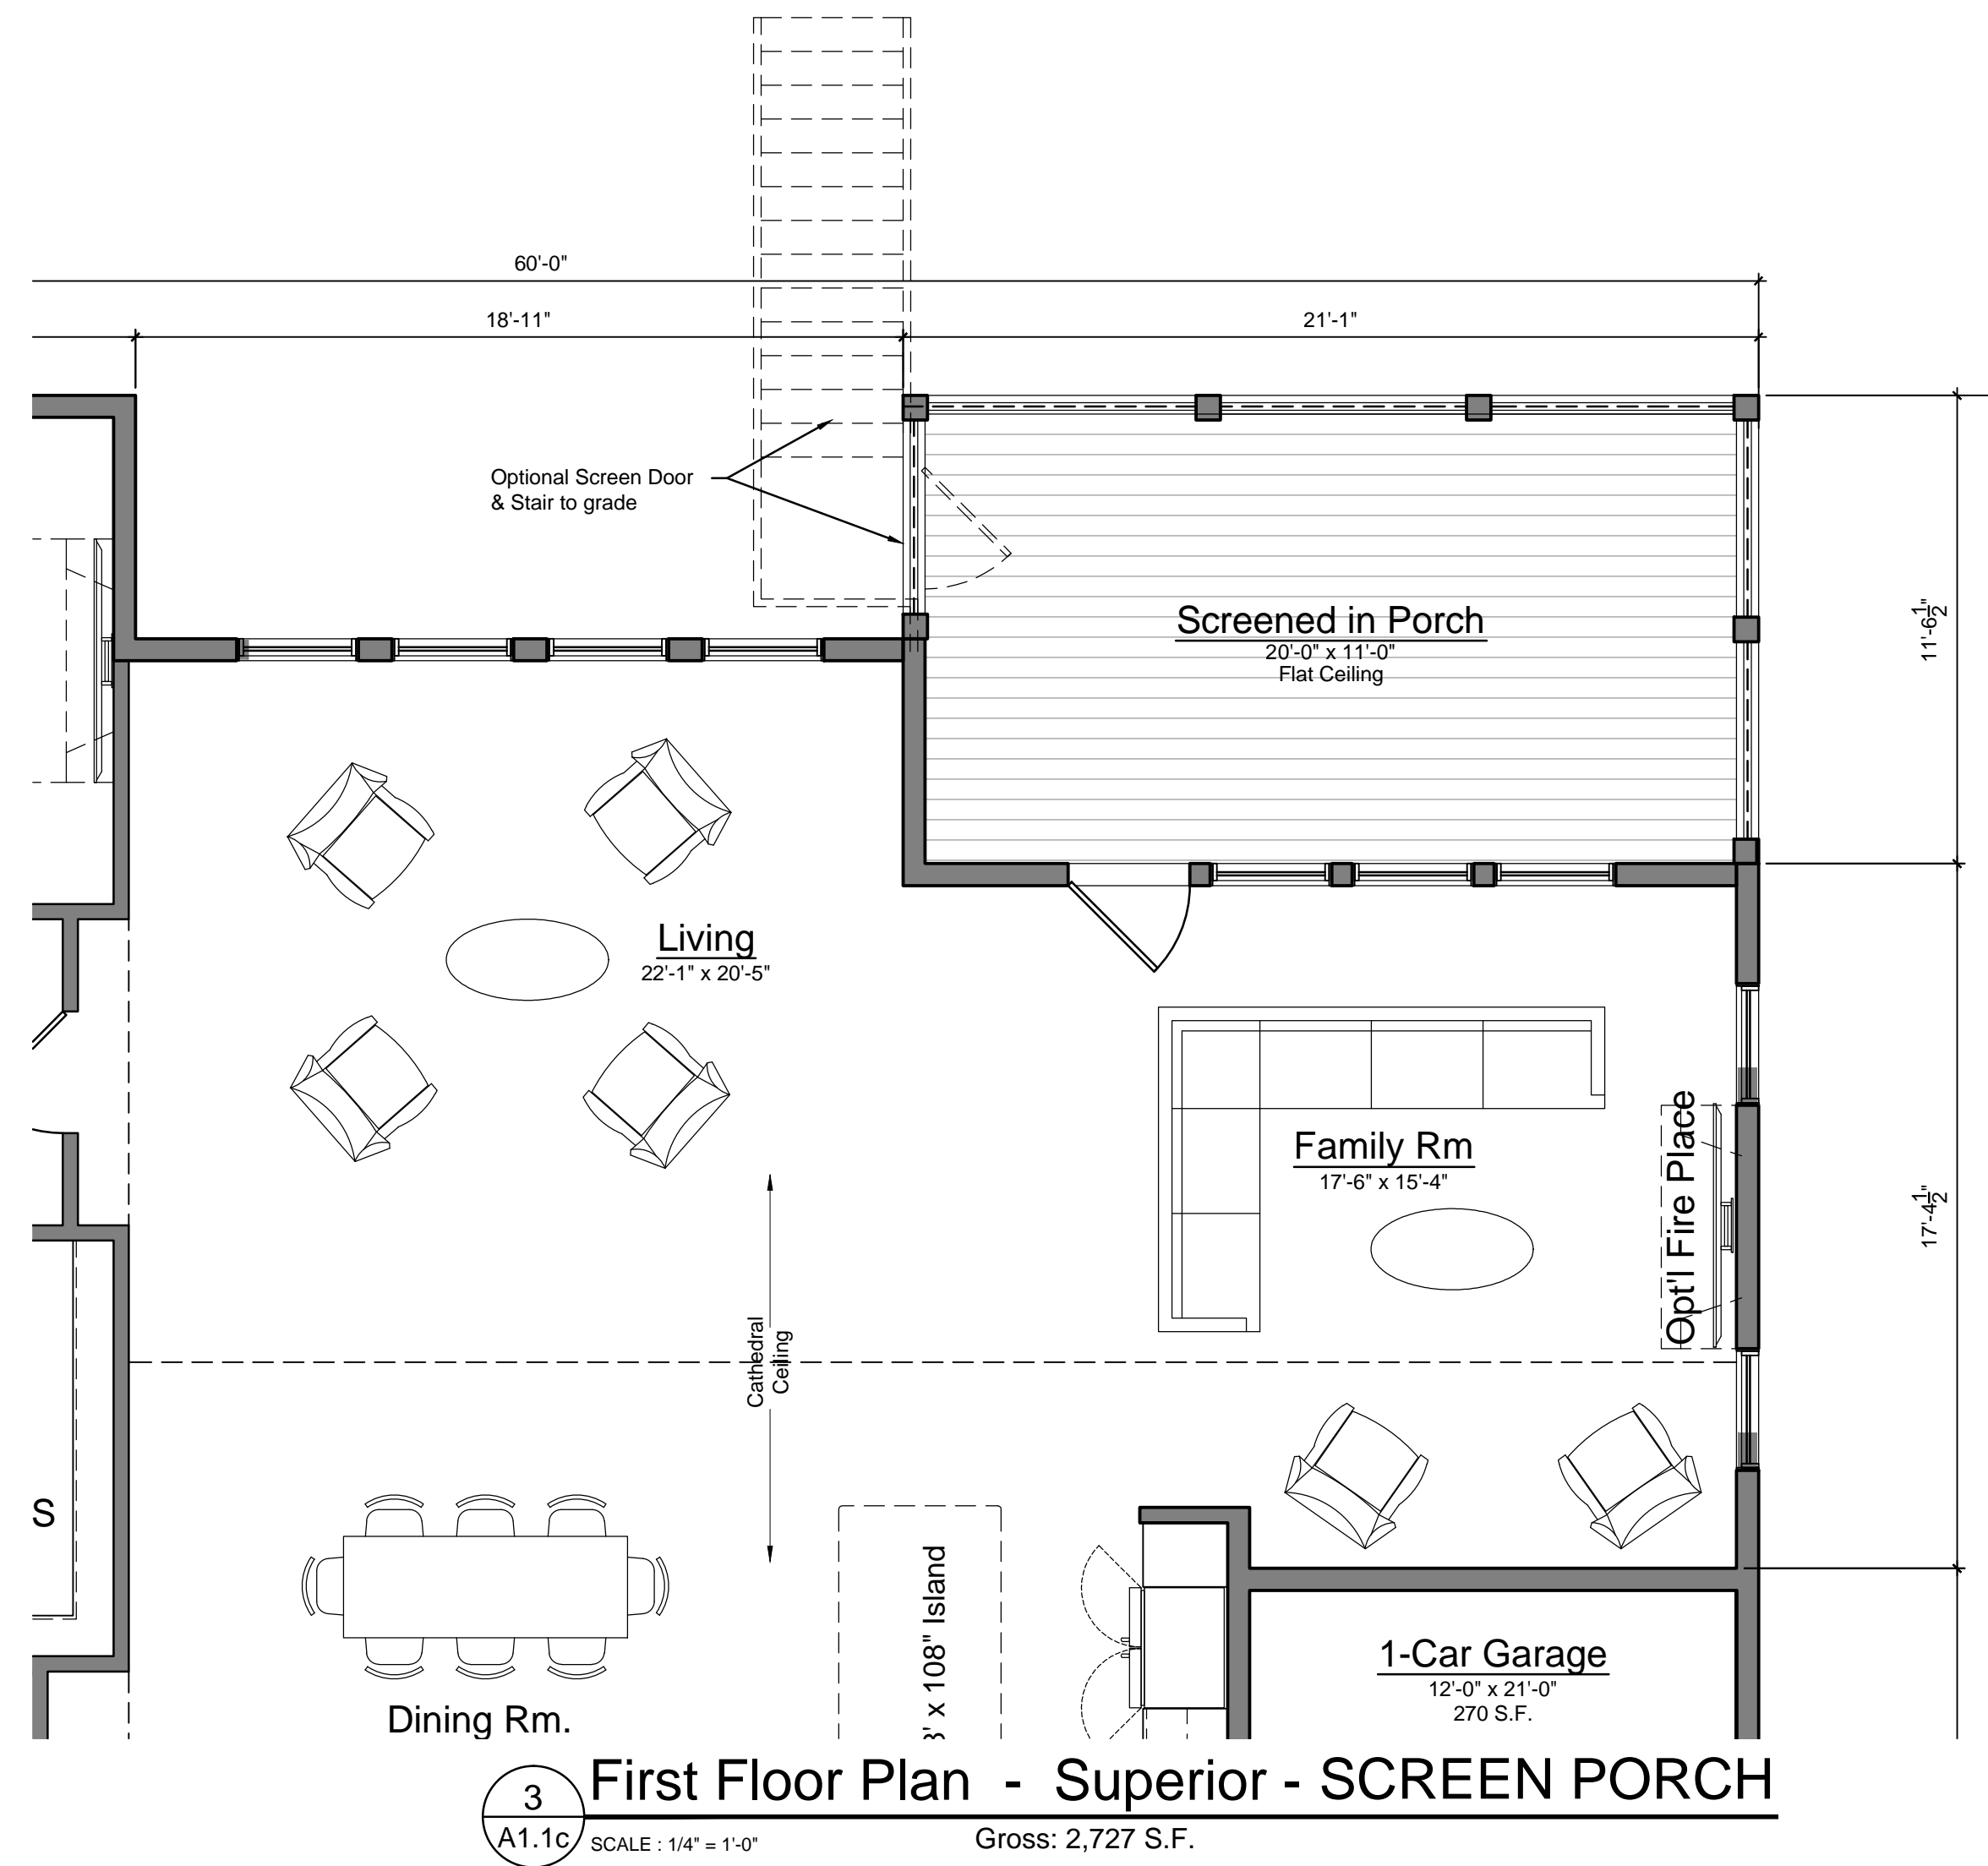

Marketing	03.14.23

First Floor Plan  
 Structural  
 Options

JBMA Project No.  
 221155  
 ©2023




JSC2022-0002  
 PSP2022-0005  
 Revision 5


Received  
 3/16/2023  
 City of Rochester Hills  
 Planning & Economic  
 Development

A1.1c

PRELIMINARY NOT FOR CONSTRUCTION

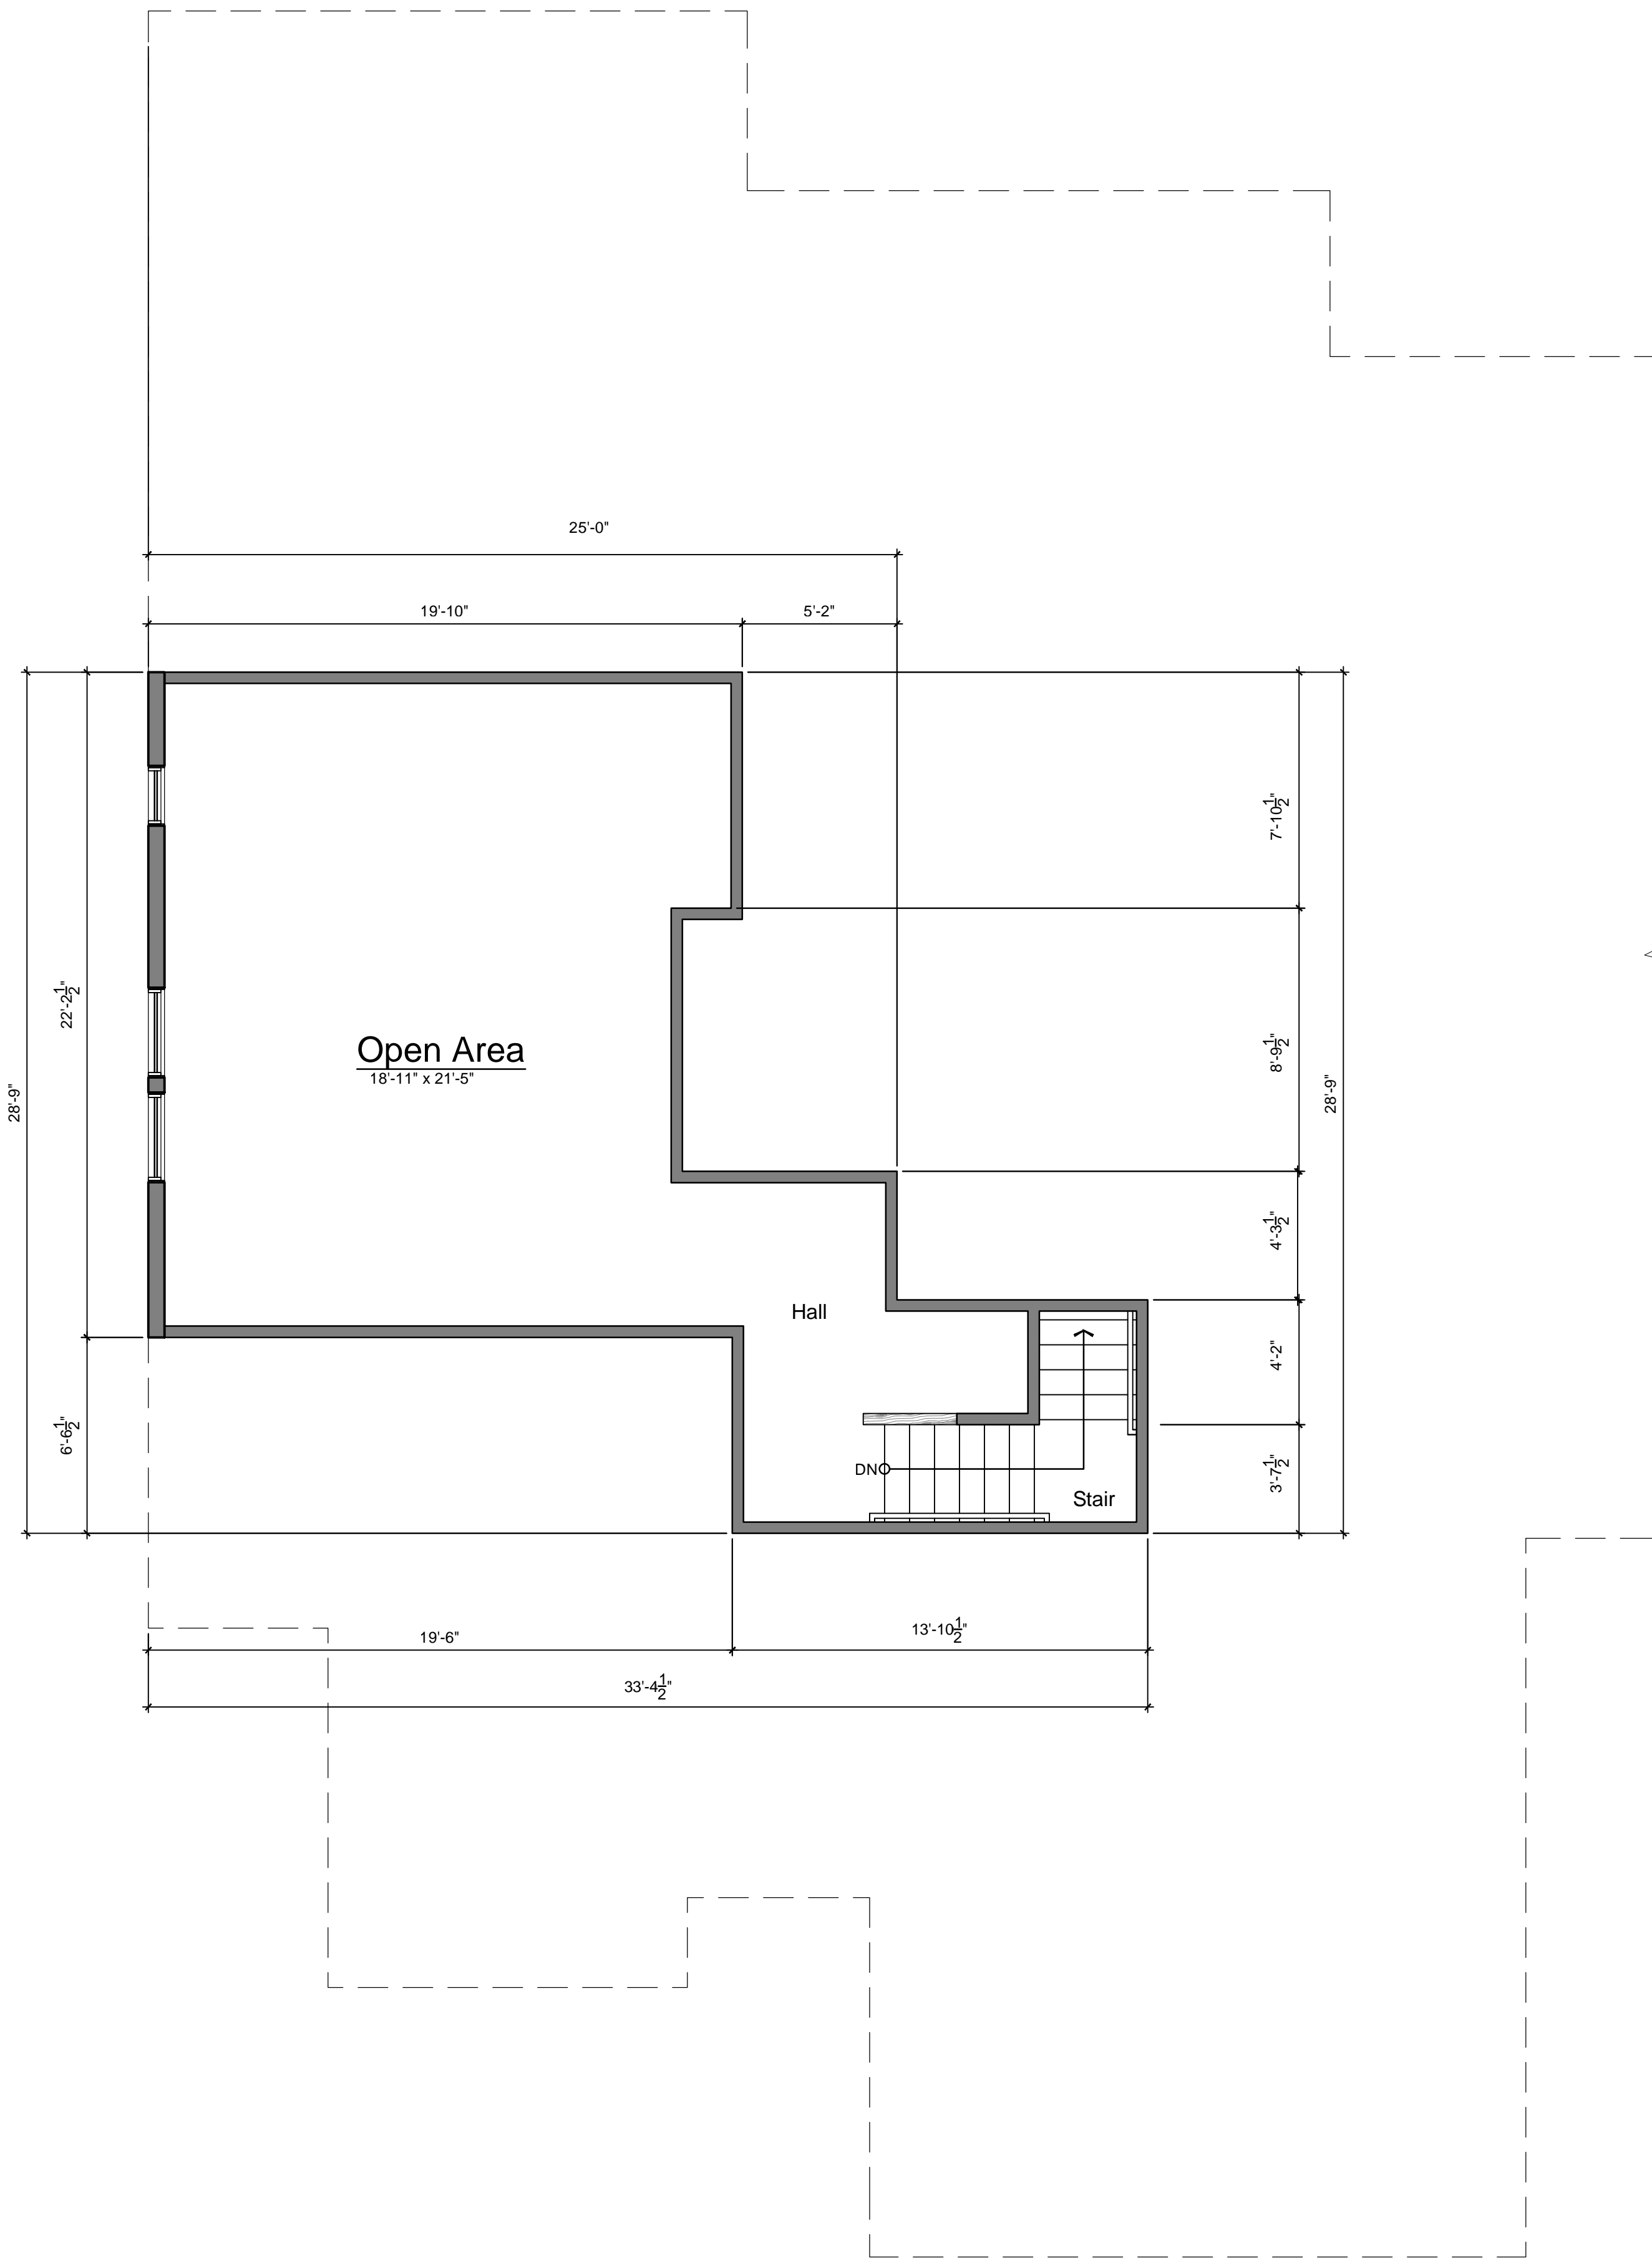

2 Second Floor Plan - Superior - w/ Open Loft Area  
 A 1.2 SCALE: 1/4" = 1'-0" Gross: 586 S.F.

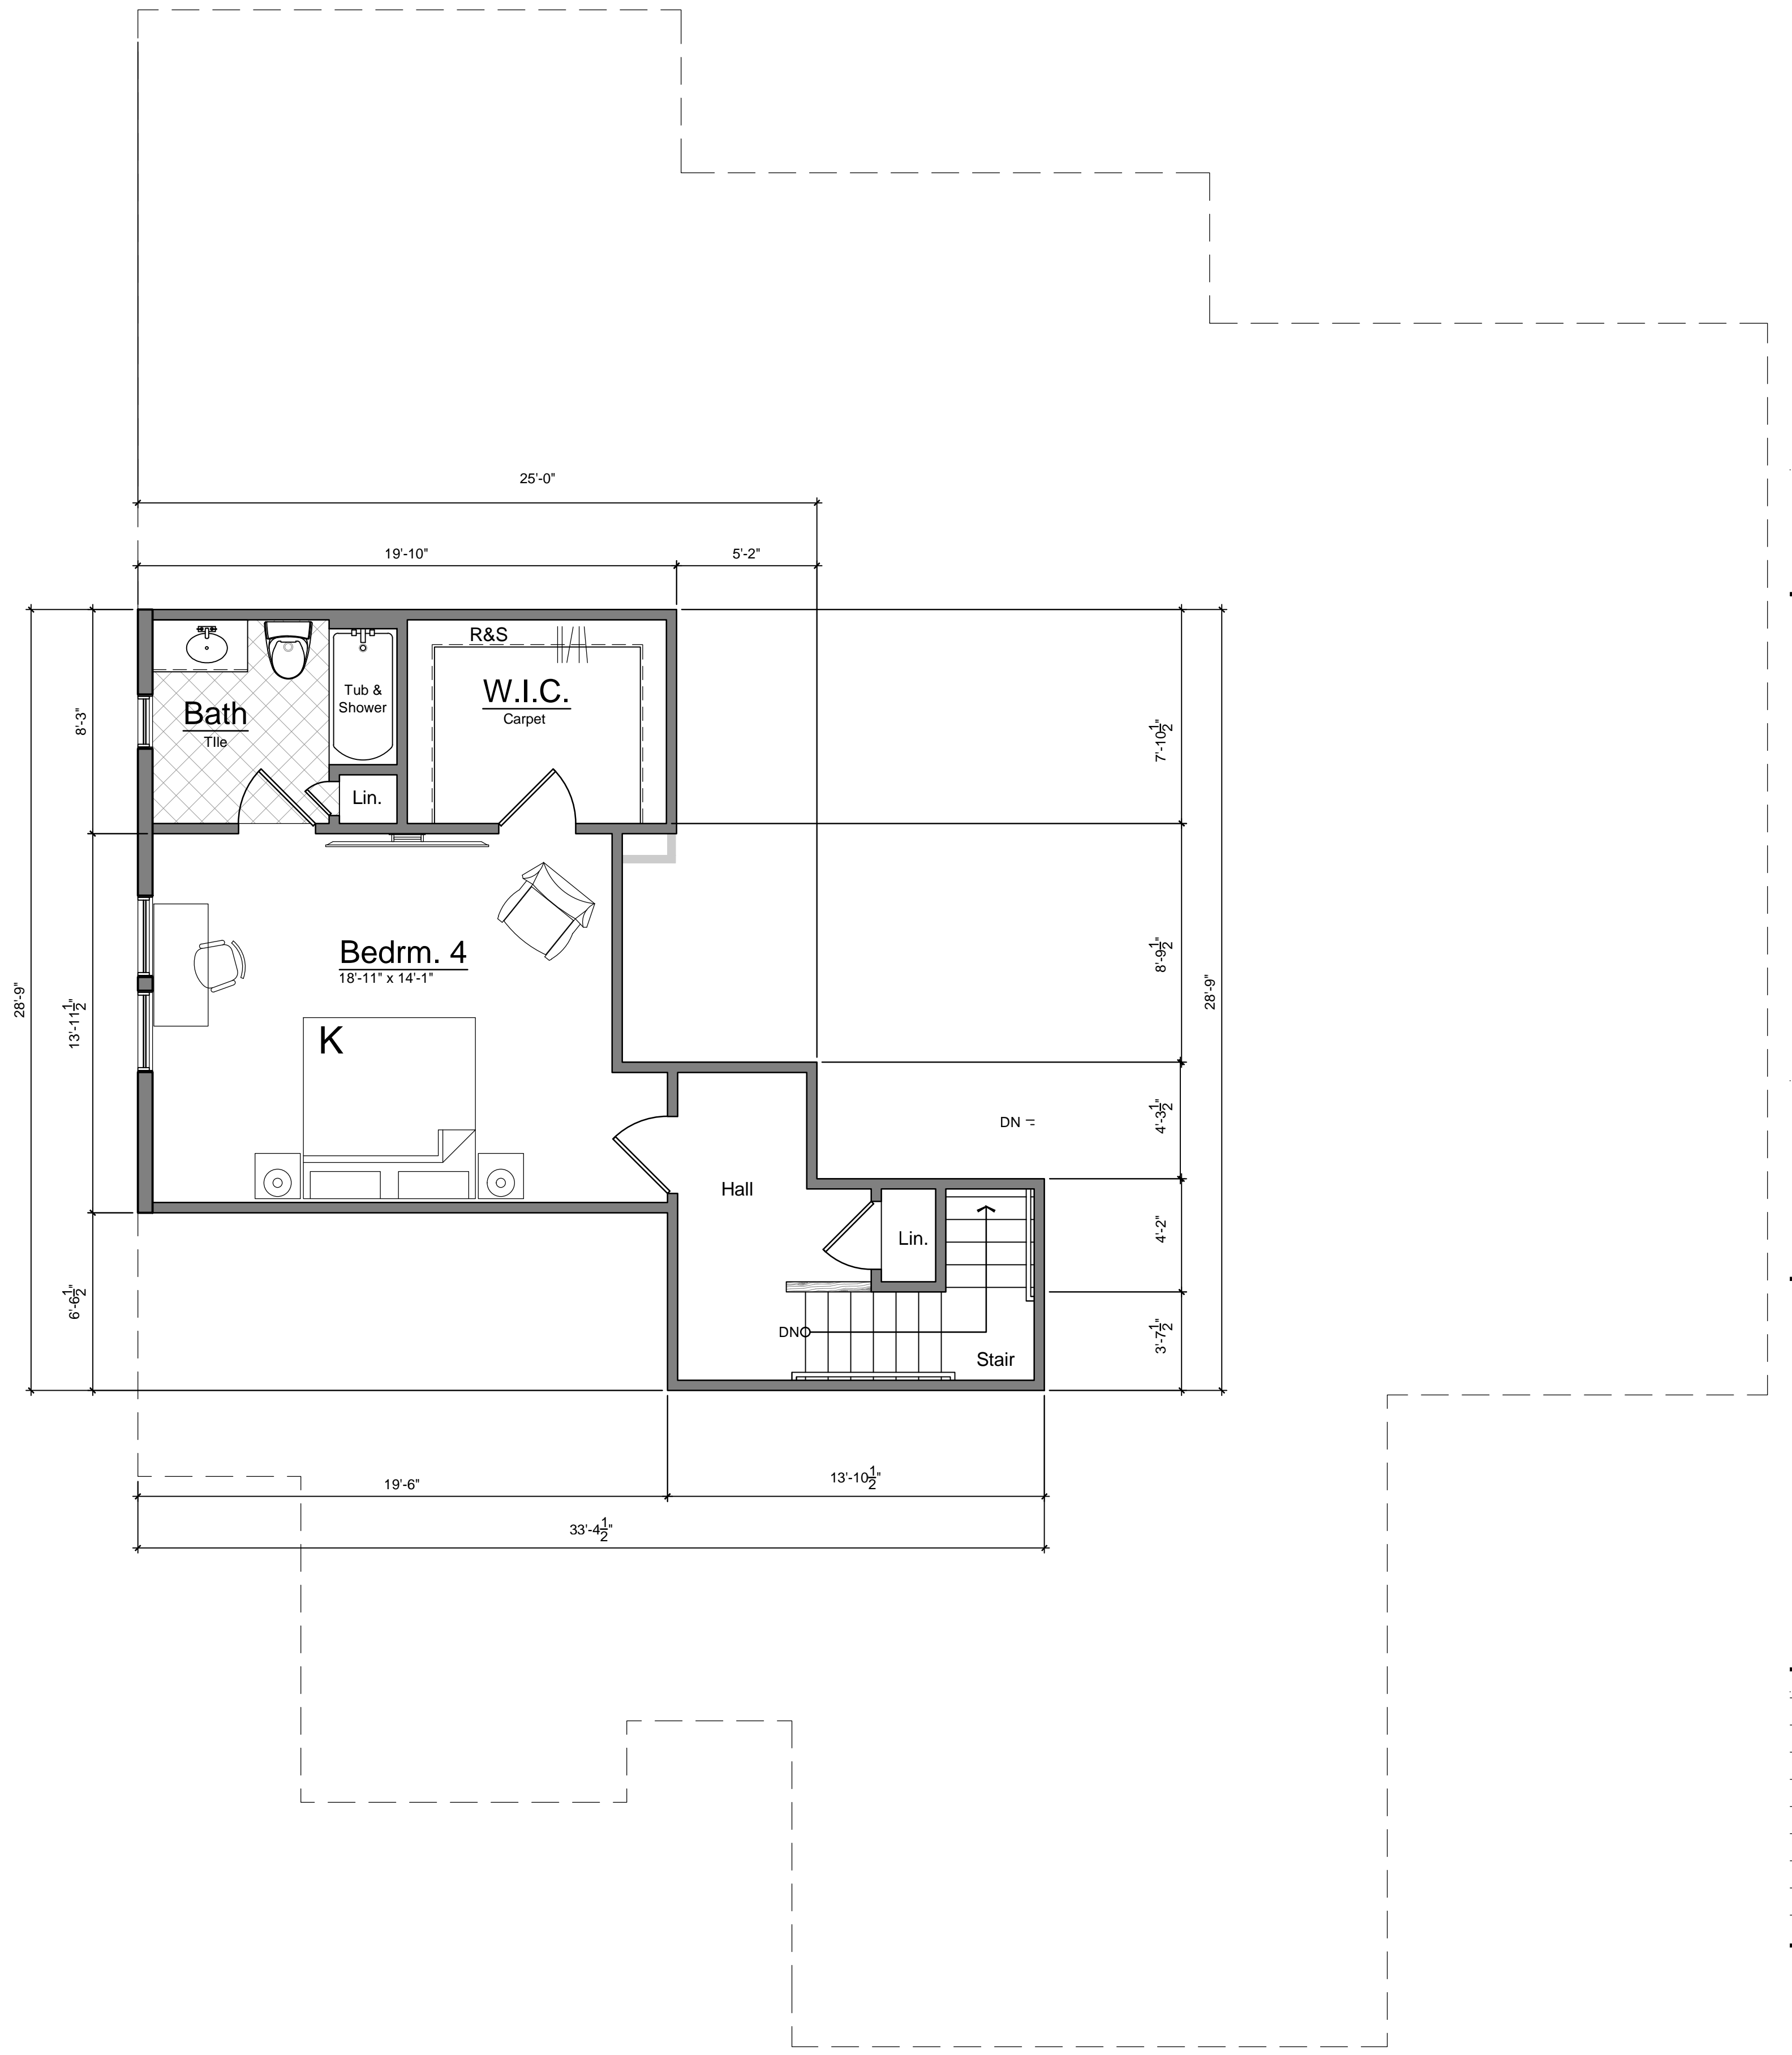

1 Second Floor Plan - Superior - w/ Mastersuite  
 A 1.2 SCALE: 1/4" = 1'-0" Gross: 586 S.F.



PRELIMINARY NOT FOR CONSTRUCTION



2 Side Elevation - Superior - Daylight  
A2.1a SCALE: 1/4" = 1'-0"




1 Front Elevation - Superior - Base Elevation  
A2.1a SCALE: 1/4" = 1'-0"

PRELIMINARY NOT FOR CONSTRUCTION



2 Side Elevation - Superior - Walkout  
A2.1b SCALE: 1/4" = 1'-0"

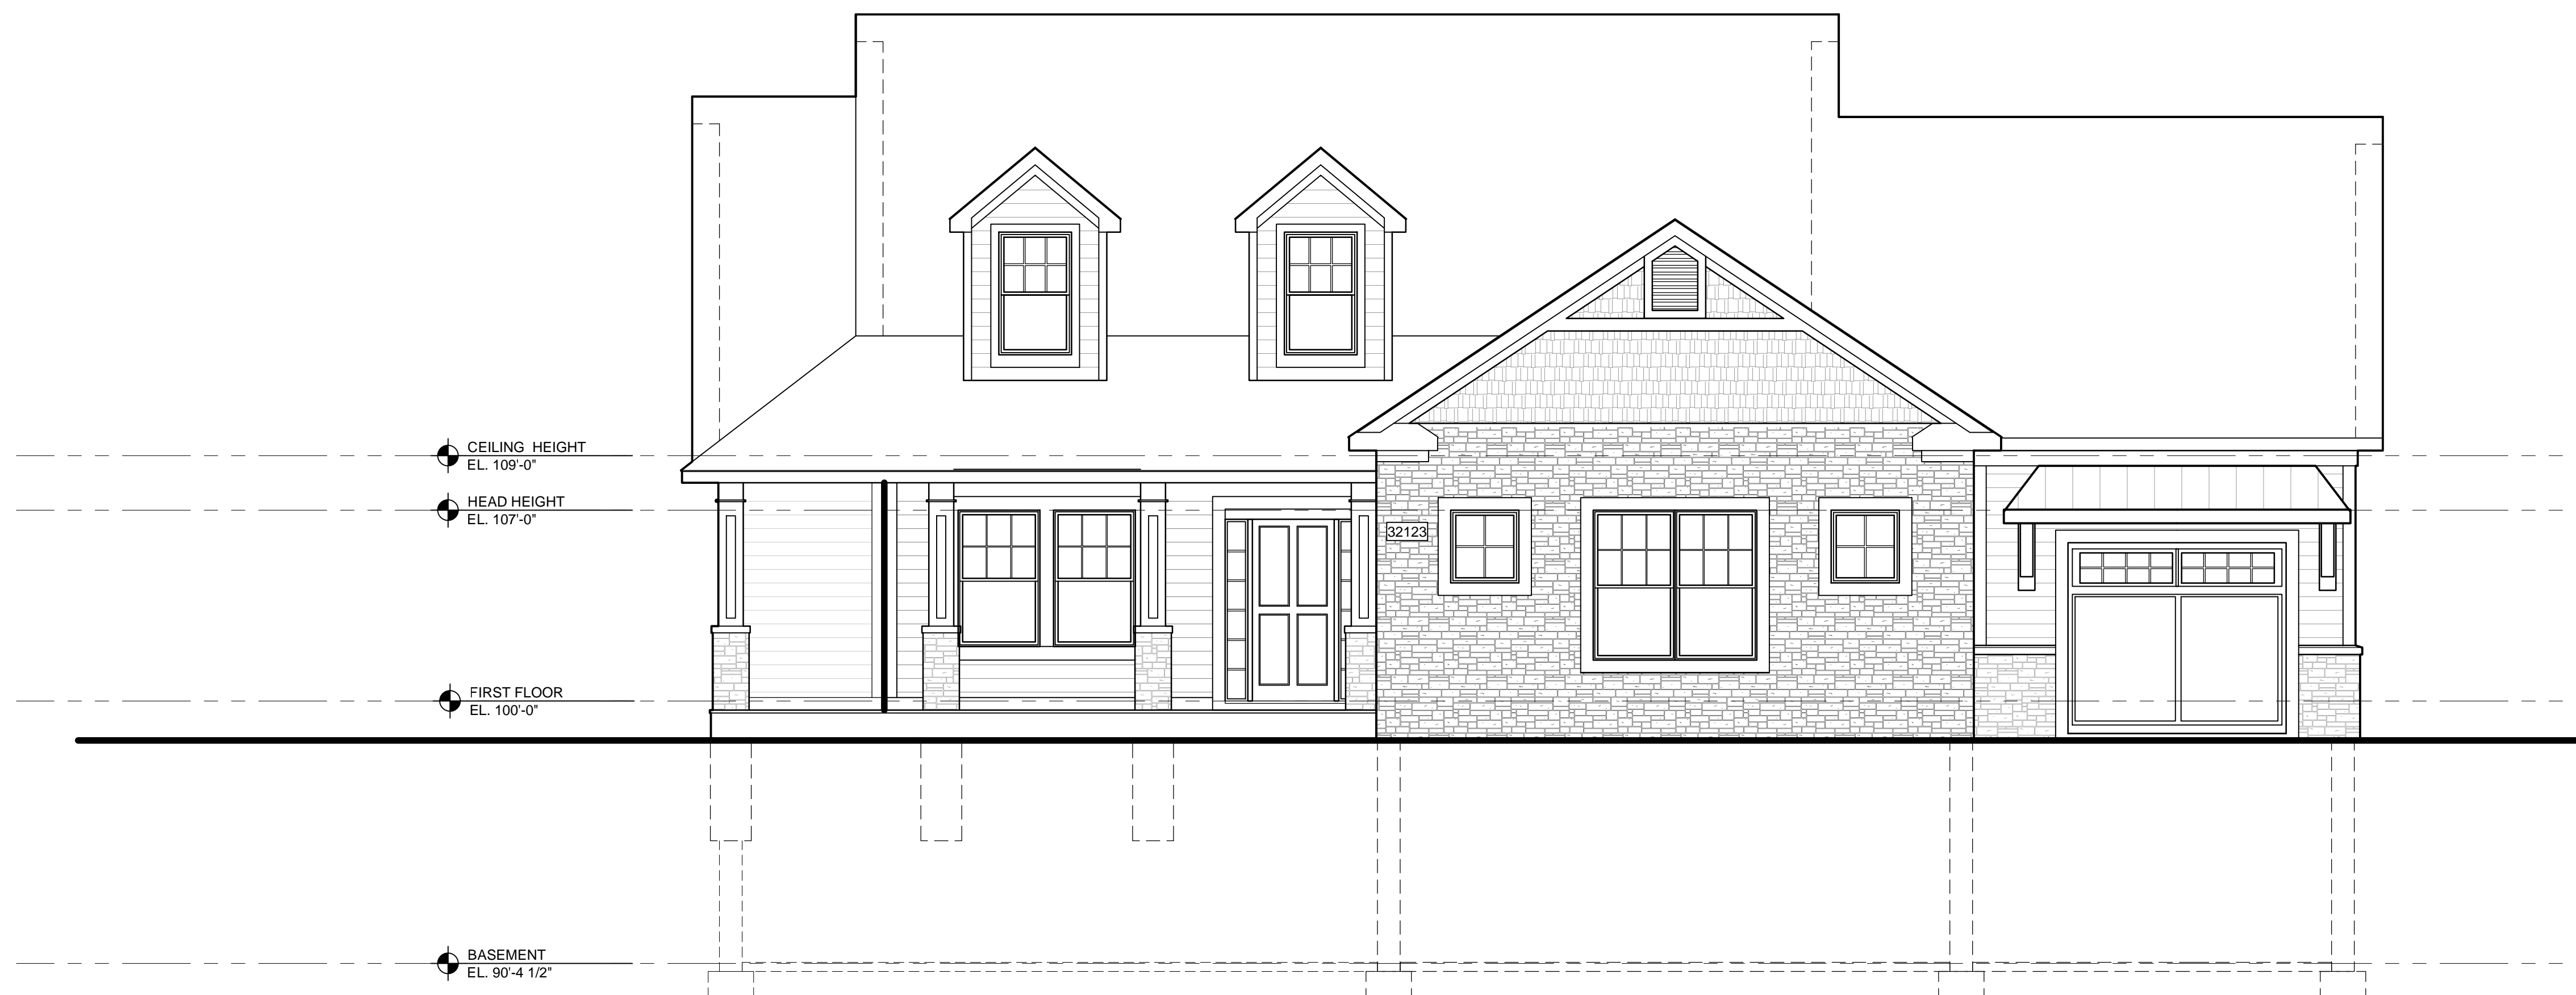

1 Front Elevation - Superior - Alternate Elevation 1  
A2.1b SCALE: 1/4" = 1'-0"

Marketing	03.14.23

Elevations  
Alternate Facade  
Walkout Fndn

JBMA Project No.  
221155  
©2023