


2 Second Floor Plan - Huron - w/ Open Loft Area
A 1.2

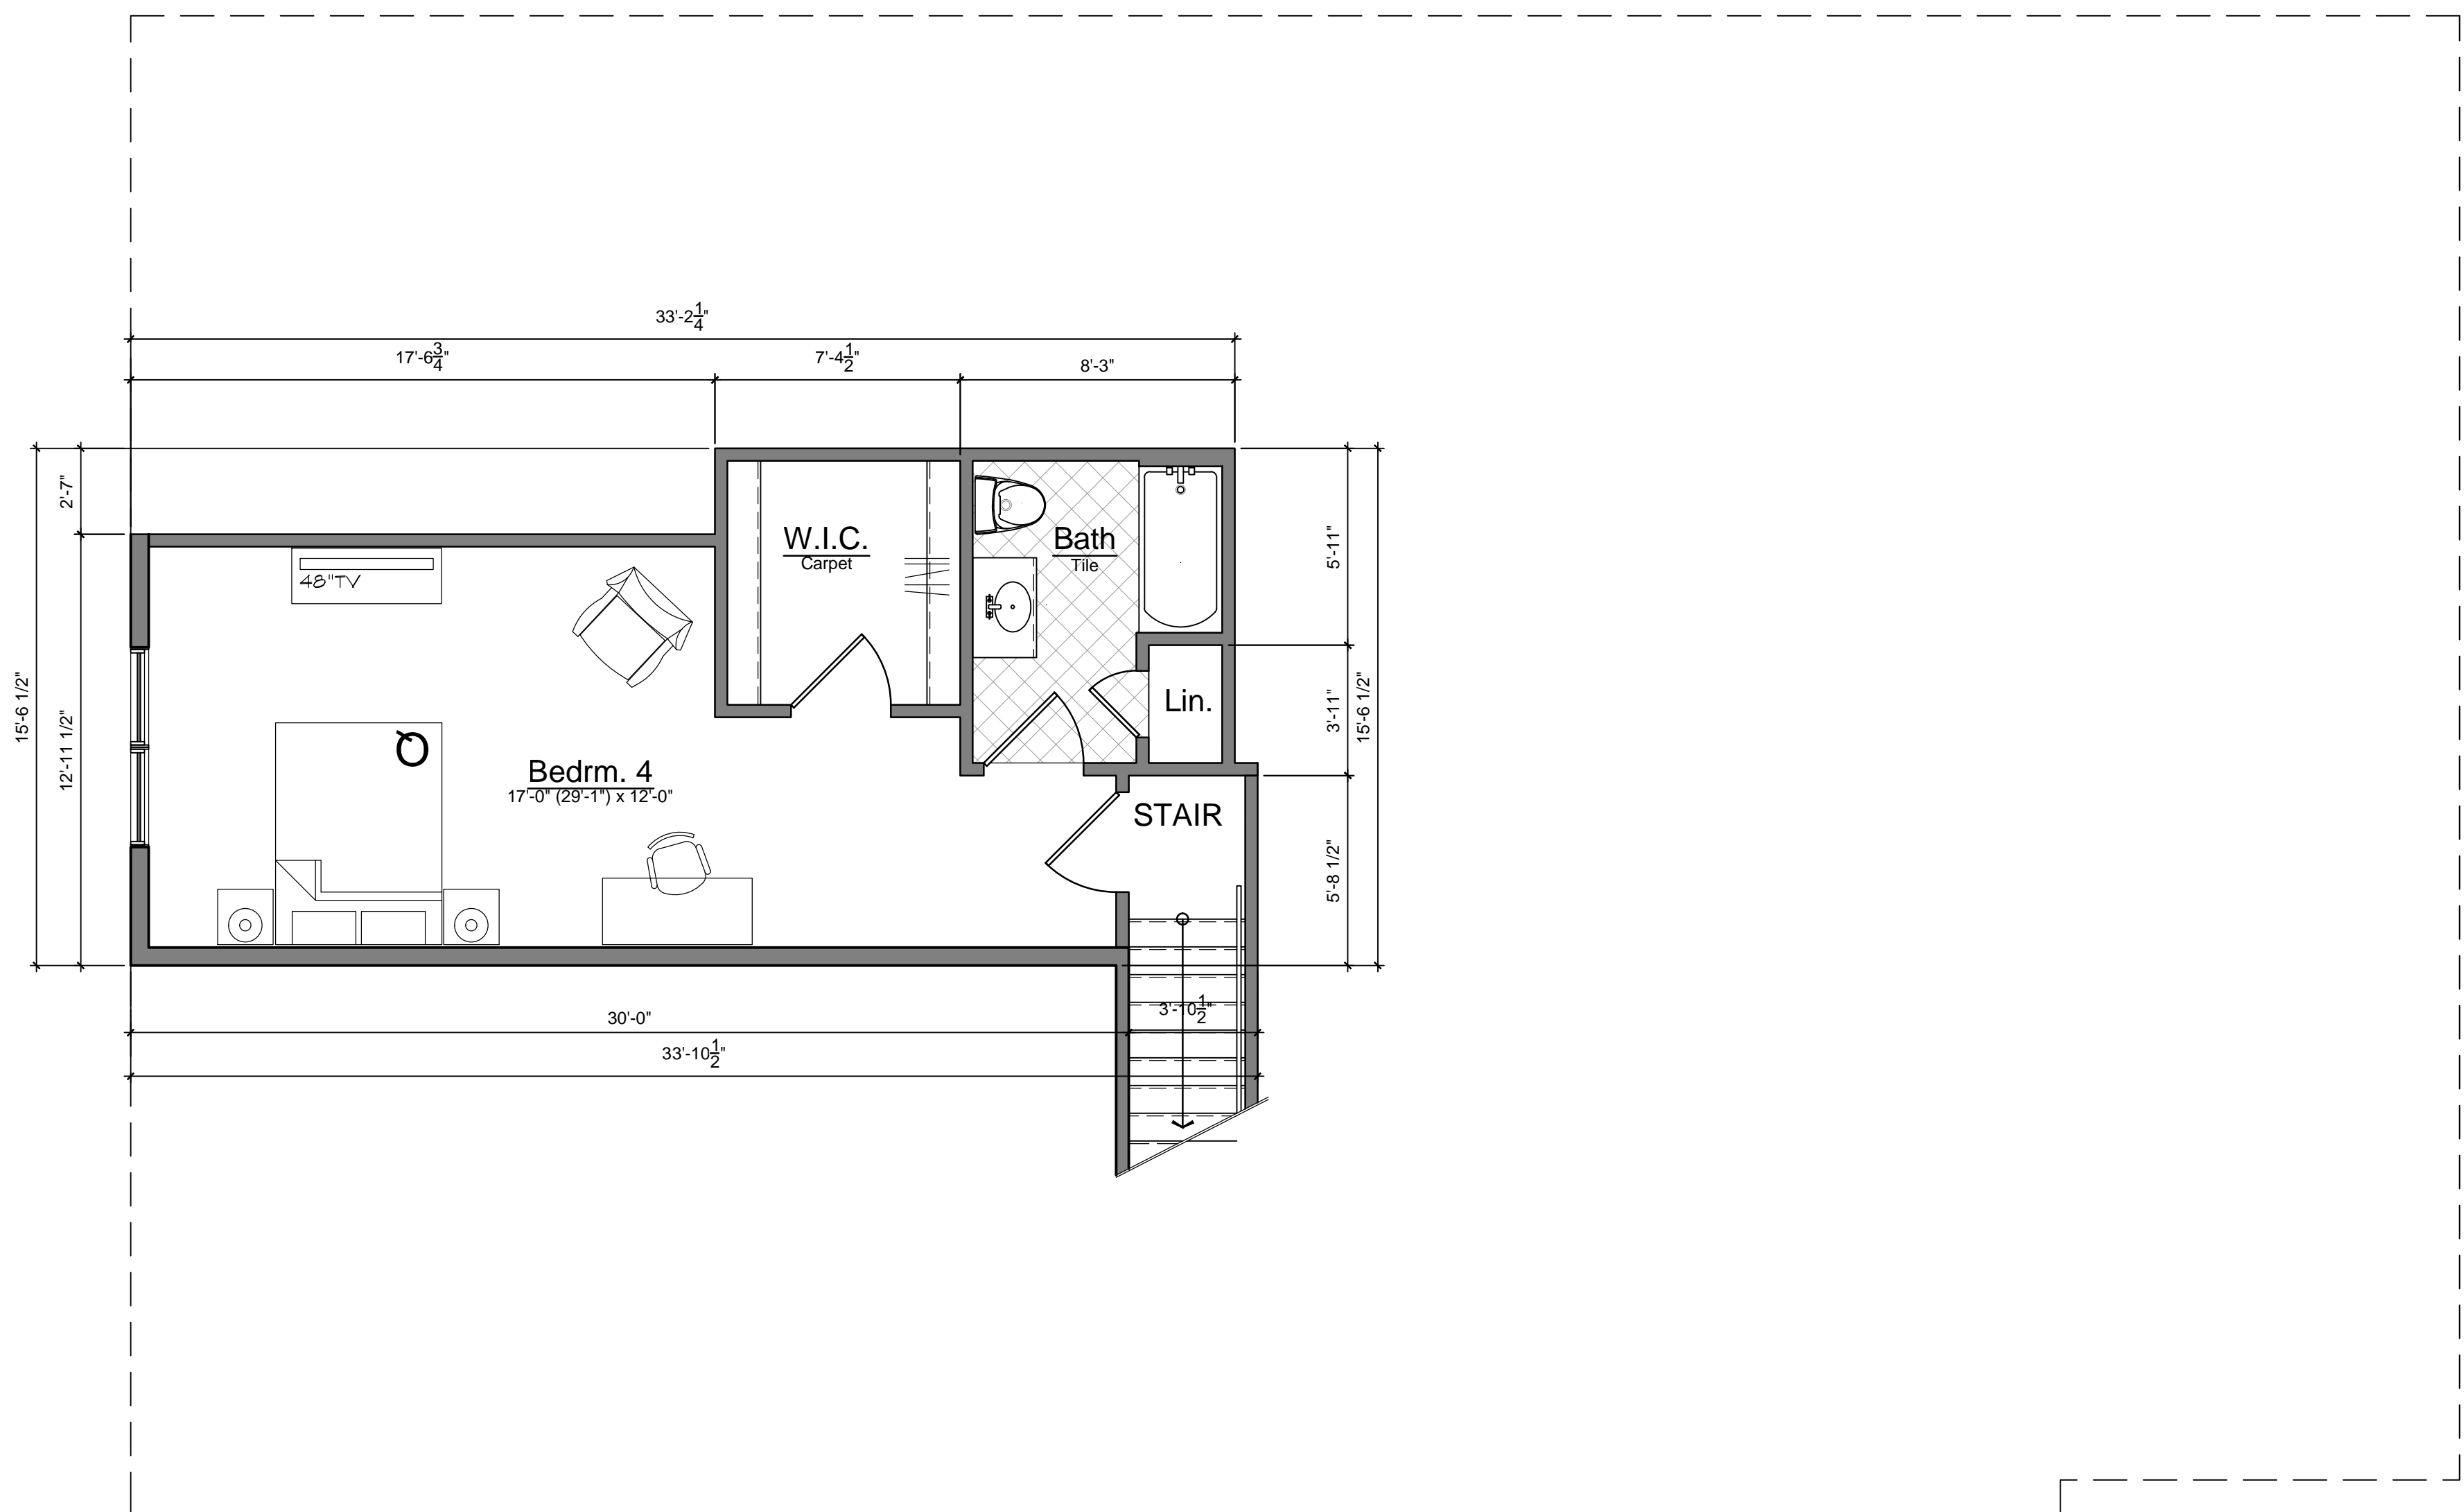

1 Second Floor Plan - Huron - w/ Mastersuite
A 1.2

Marketing	03.14.23

Second Floor Plan


ROCHESTER HILLS MICHIGAN
 JRMF2022-0022
 PSP2022-0014
 Revision 4
 Received 3/16/2023
 City of Rochester Hills
 Planning & Economic
 Development

JBMA Project No.
221154

©2022

PRELIMINARY NOT FOR CONSTRUCTION

A1.2

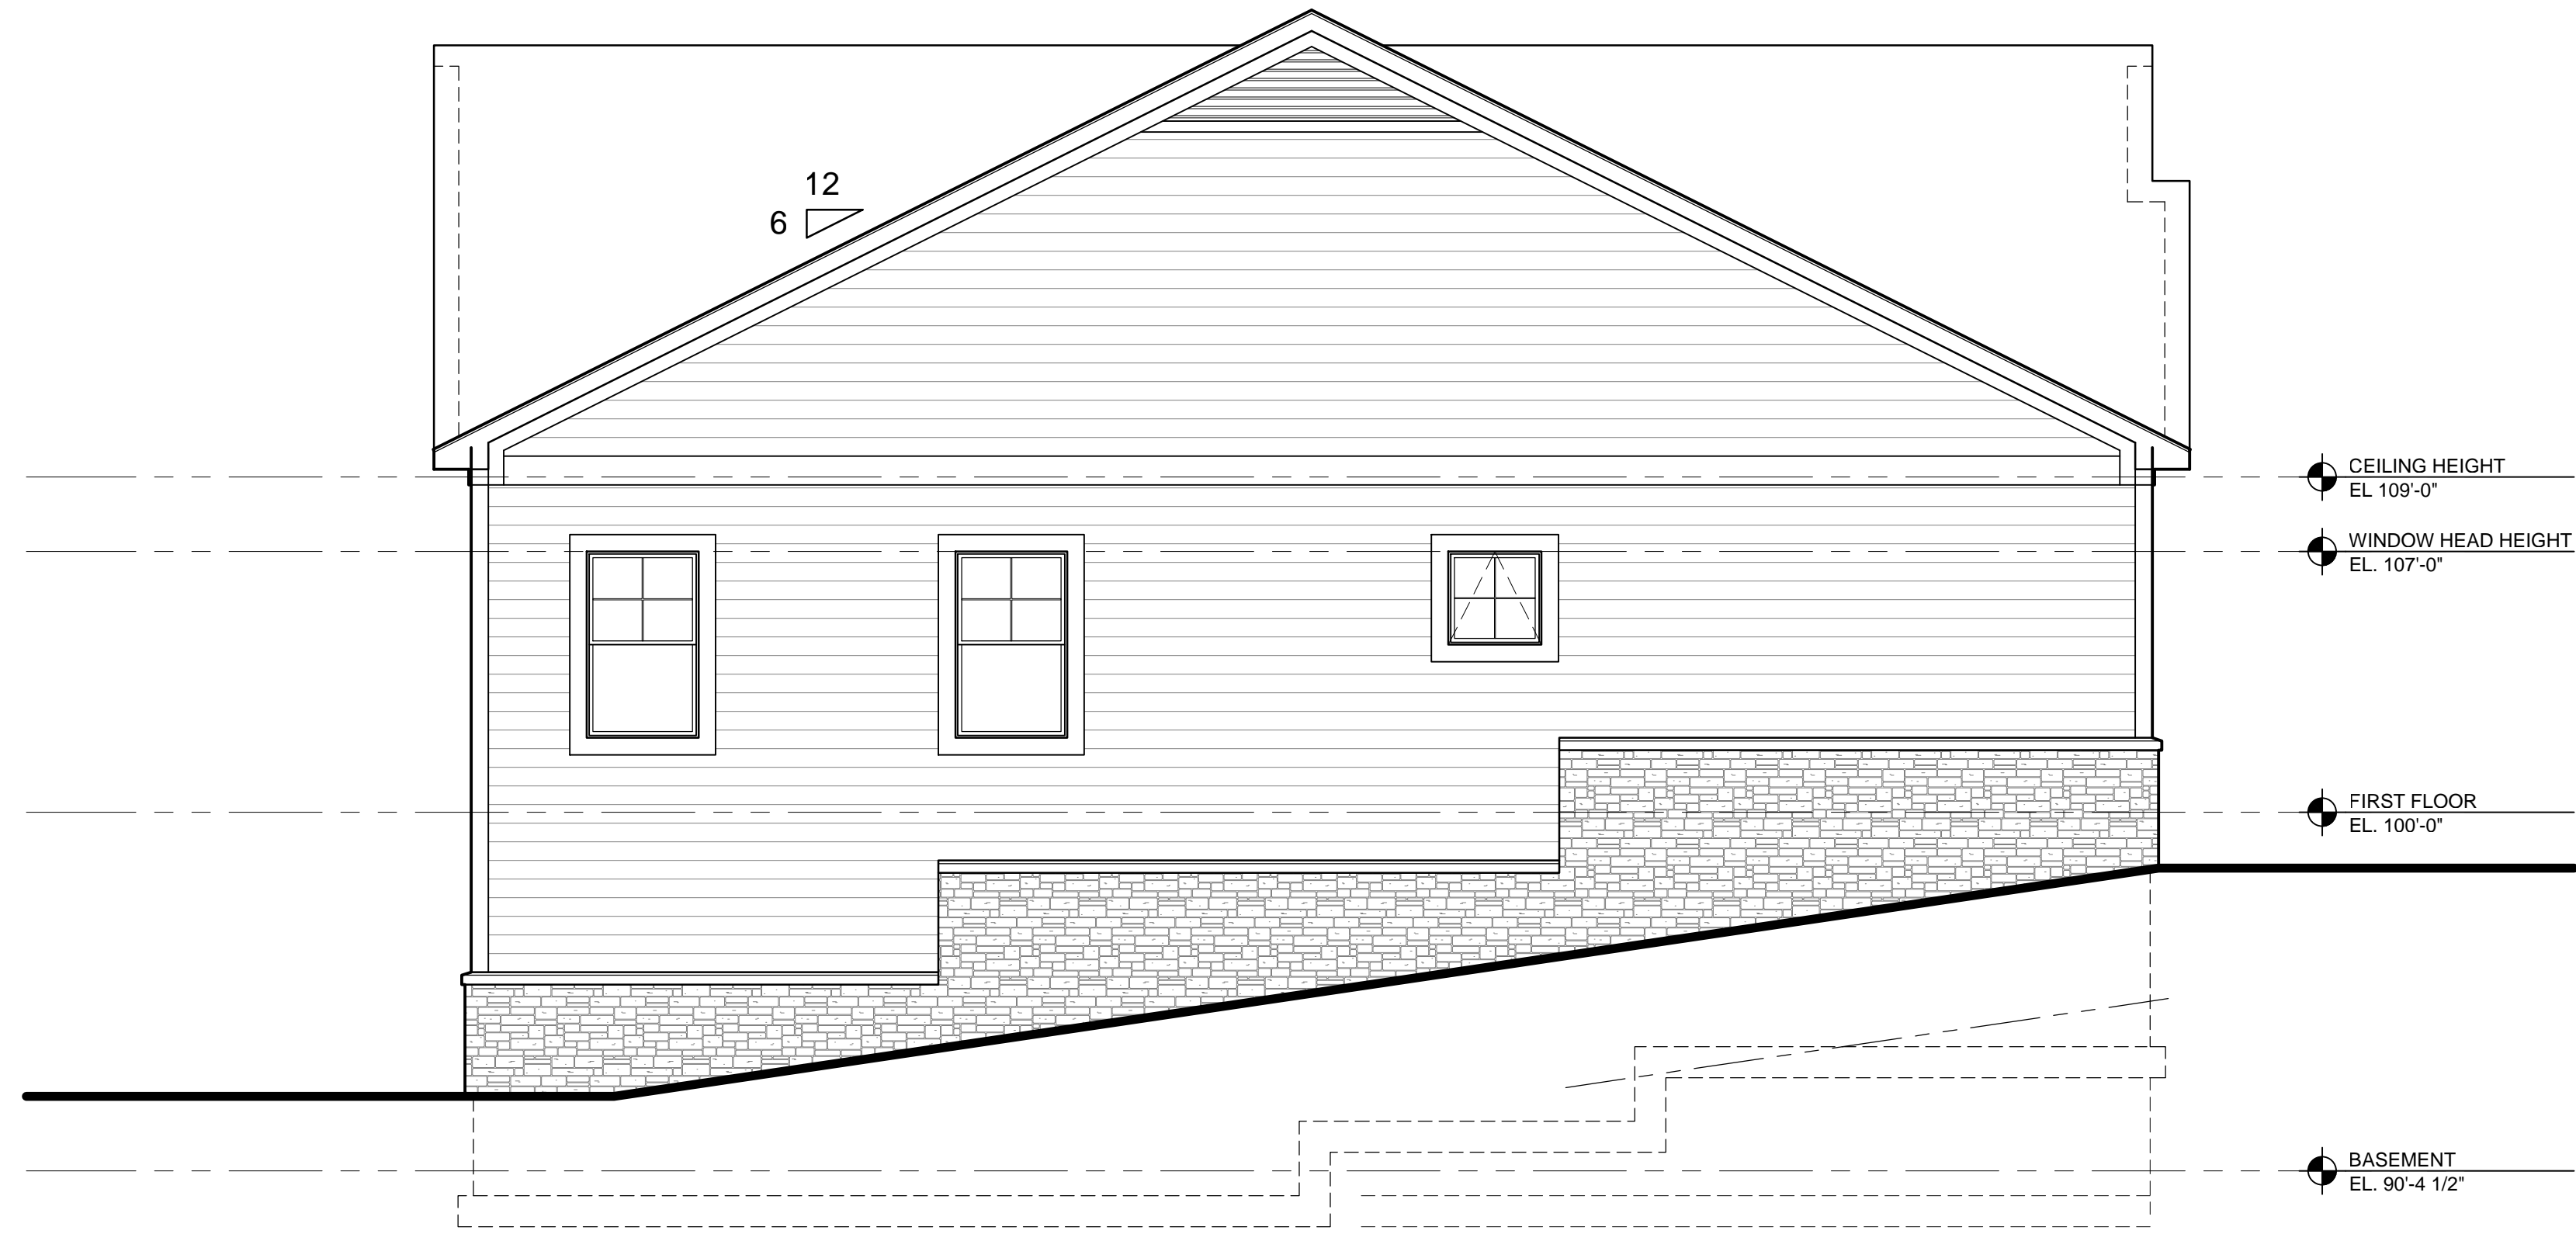

2 Side Elevation - Huron - Daylight
 A2.1a SCALE: 1/4" = 1'-0"



1 Front Elevation - Huron - Base Elevation
 A2.1a SCALE: 1/4" = 1'-0"


Marketing	03.14.23

Elevations
 Base Facade
 Daylight Fndn


JBMA Project No.
 221154
 ©2022

ROCHESTER HILLS MICHIGAN
 JRMF2022-0022
 PSP2022-0014
 Revision 4
 Received 3/16/2023
 City of Rochester Hills
 Planning & Economic
 Development

PRELIMINARY NOT FOR CONSTRUCTION

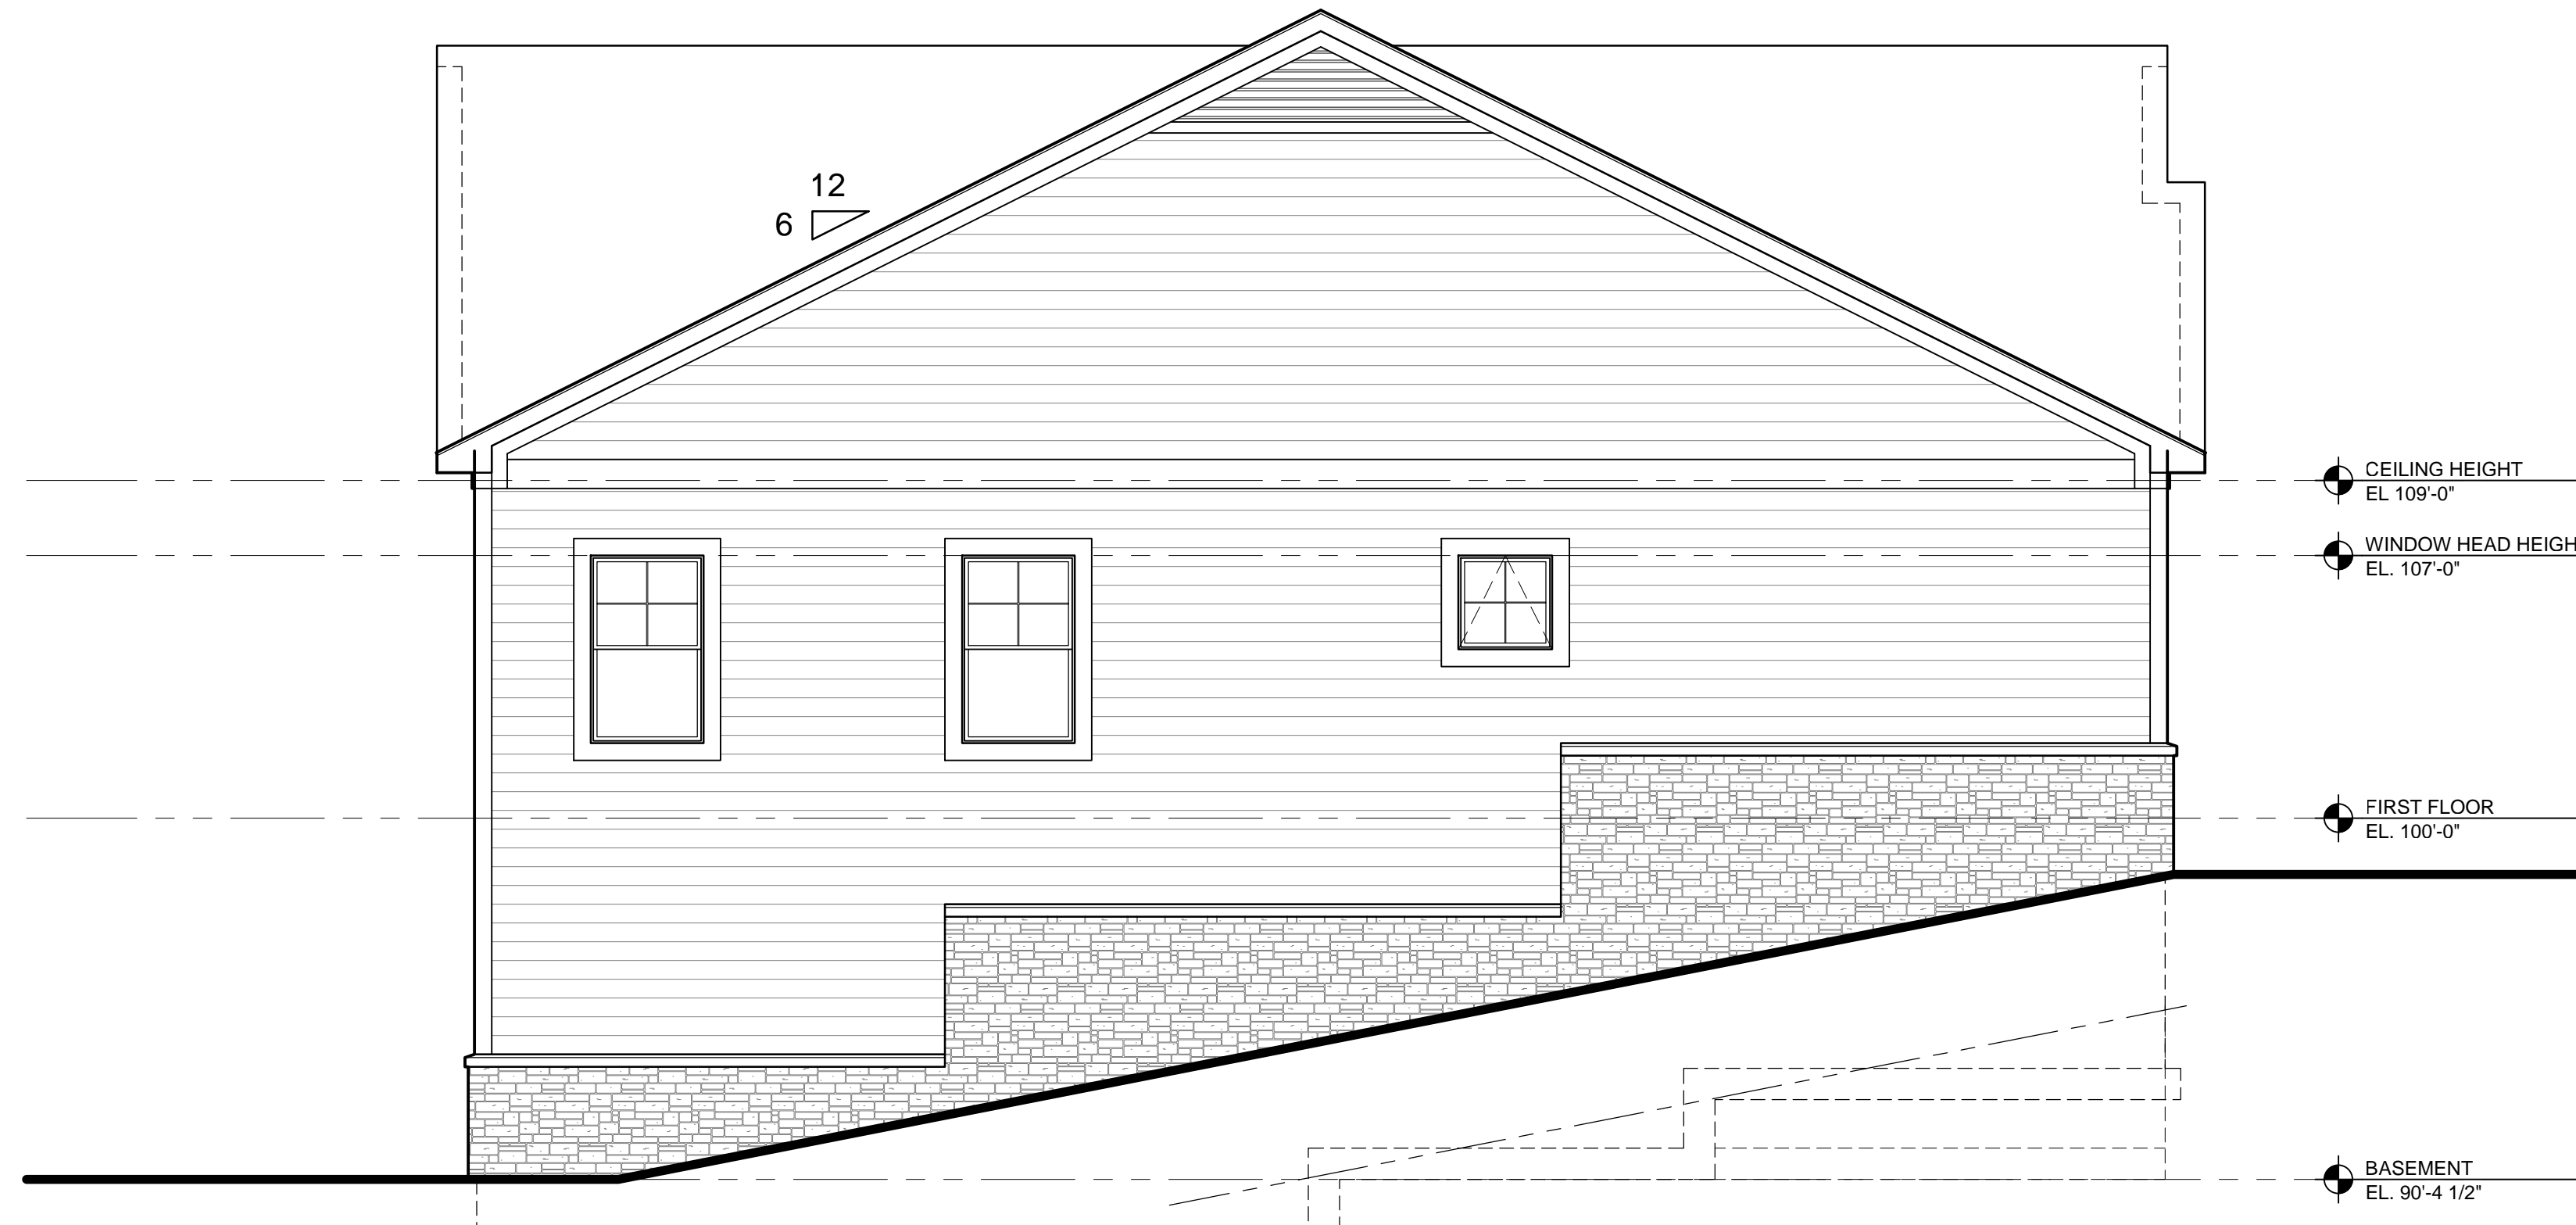

2 Side Elevation - Huron - Walkout
A2.1b SCALE: 1/4" = 1'-0"

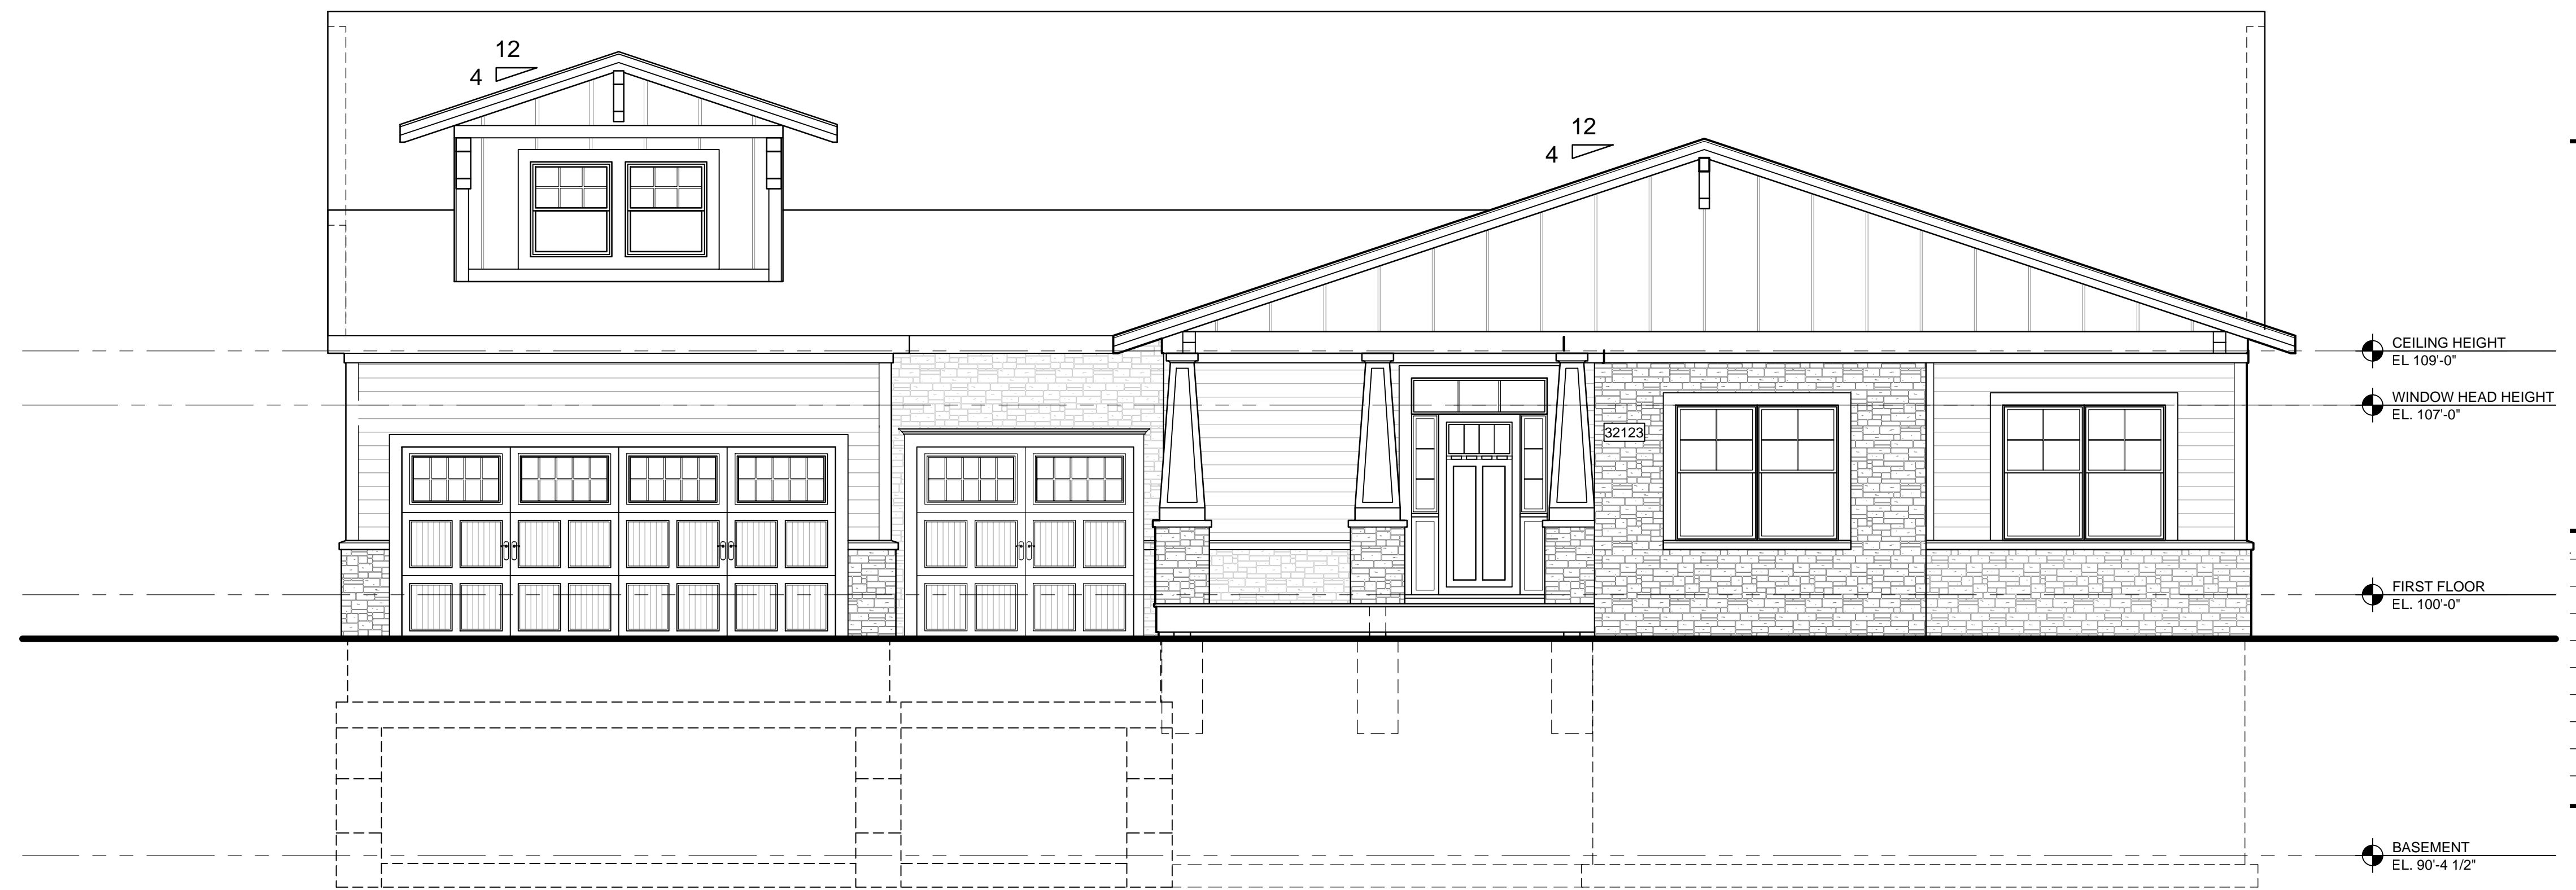

1 Front Elevation - Huron - Alternate Elevation 1
A2.1b SCALE: 1/4" = 1'-0"

Marketing 03.14.23

Elevations
Alt 1 Facade
Walkout Fndn

JBMA Project No.

221154

©2022


A2.1b




JRMF2022-0022
PSP2022-0014
Revision 4

Received
3/16/2023
City of Rochester Hills
Planning & Economic
Development

PRELIMINARY NOT FOR CONSTRUCTION

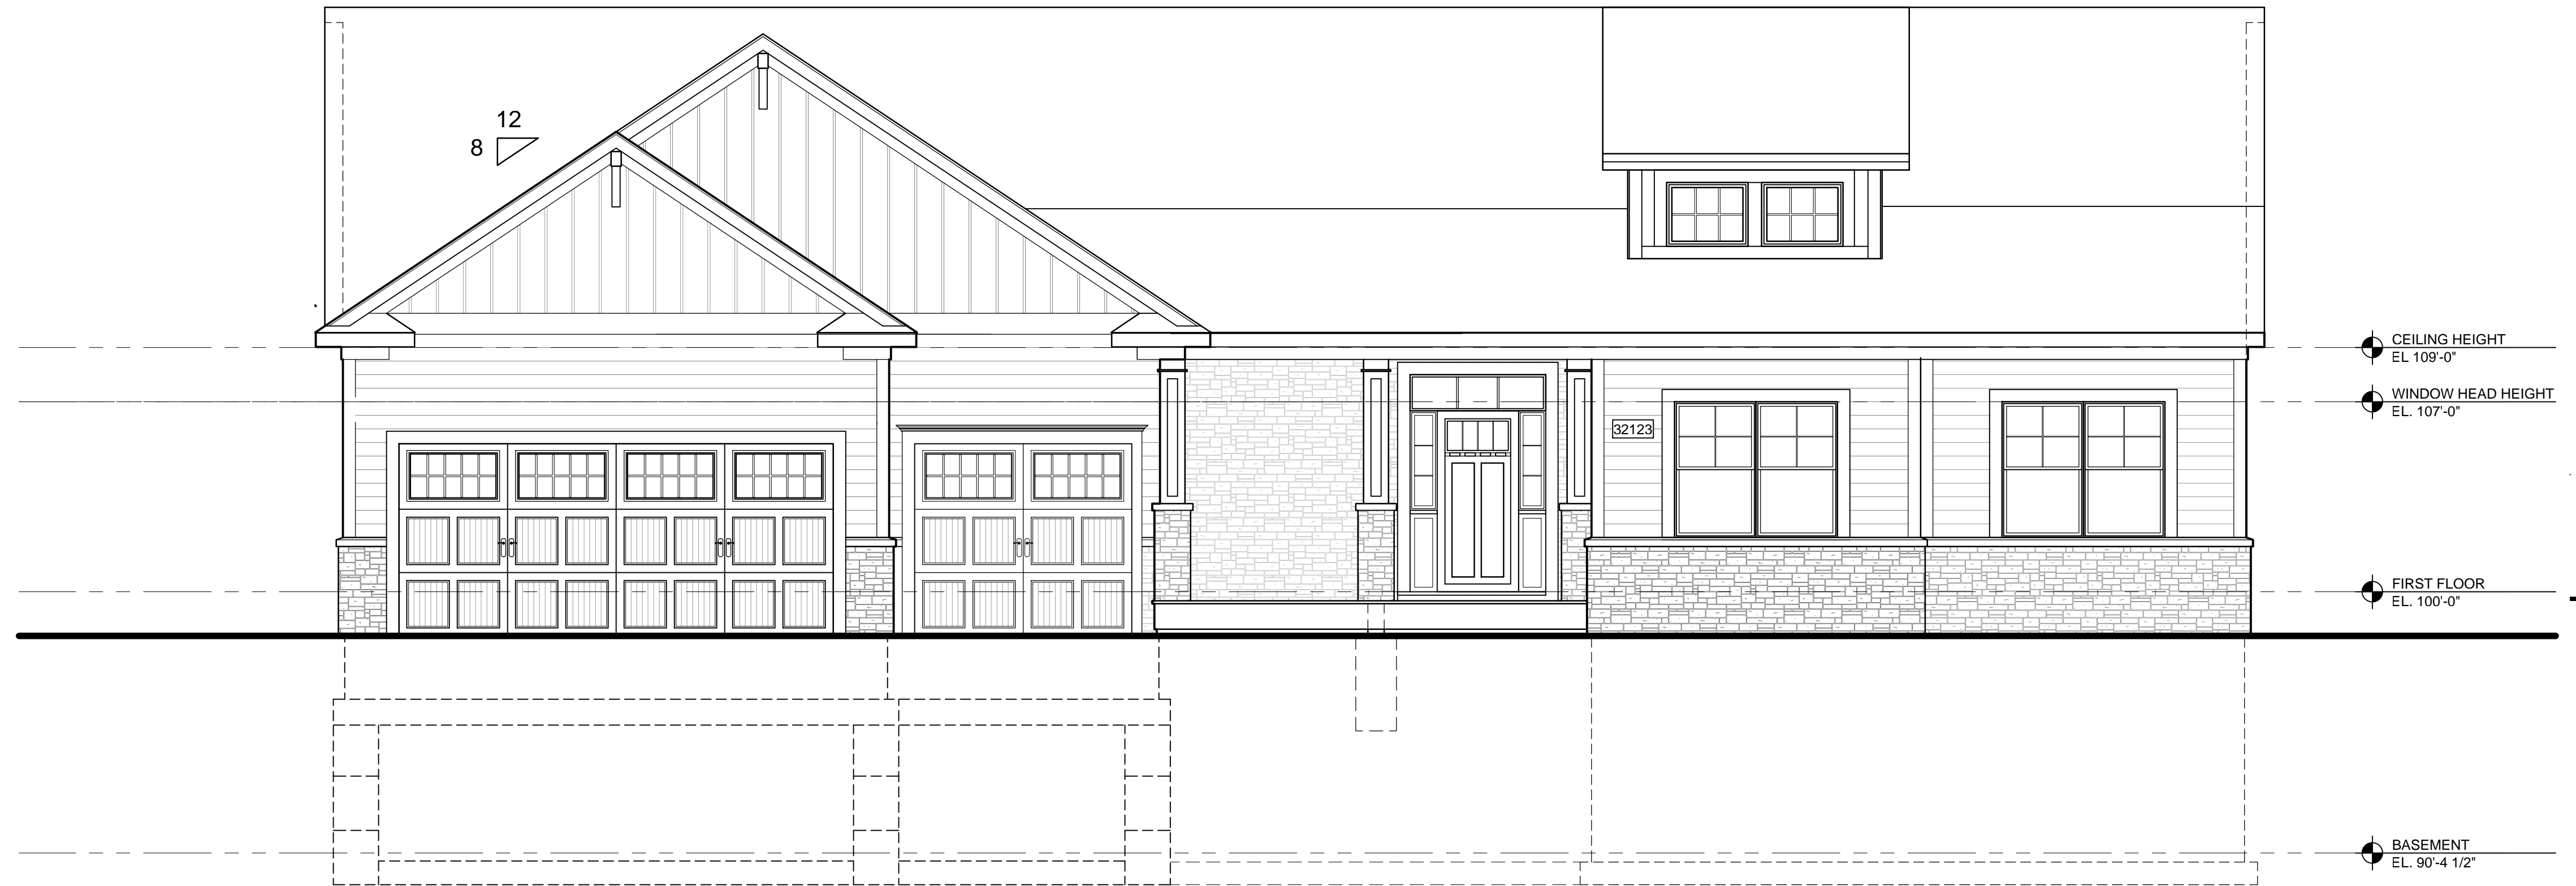

2 Front Elevation - Huron - Alternate Elevation 3
 A2.1c SCALE: 1/4" = 1'-0"

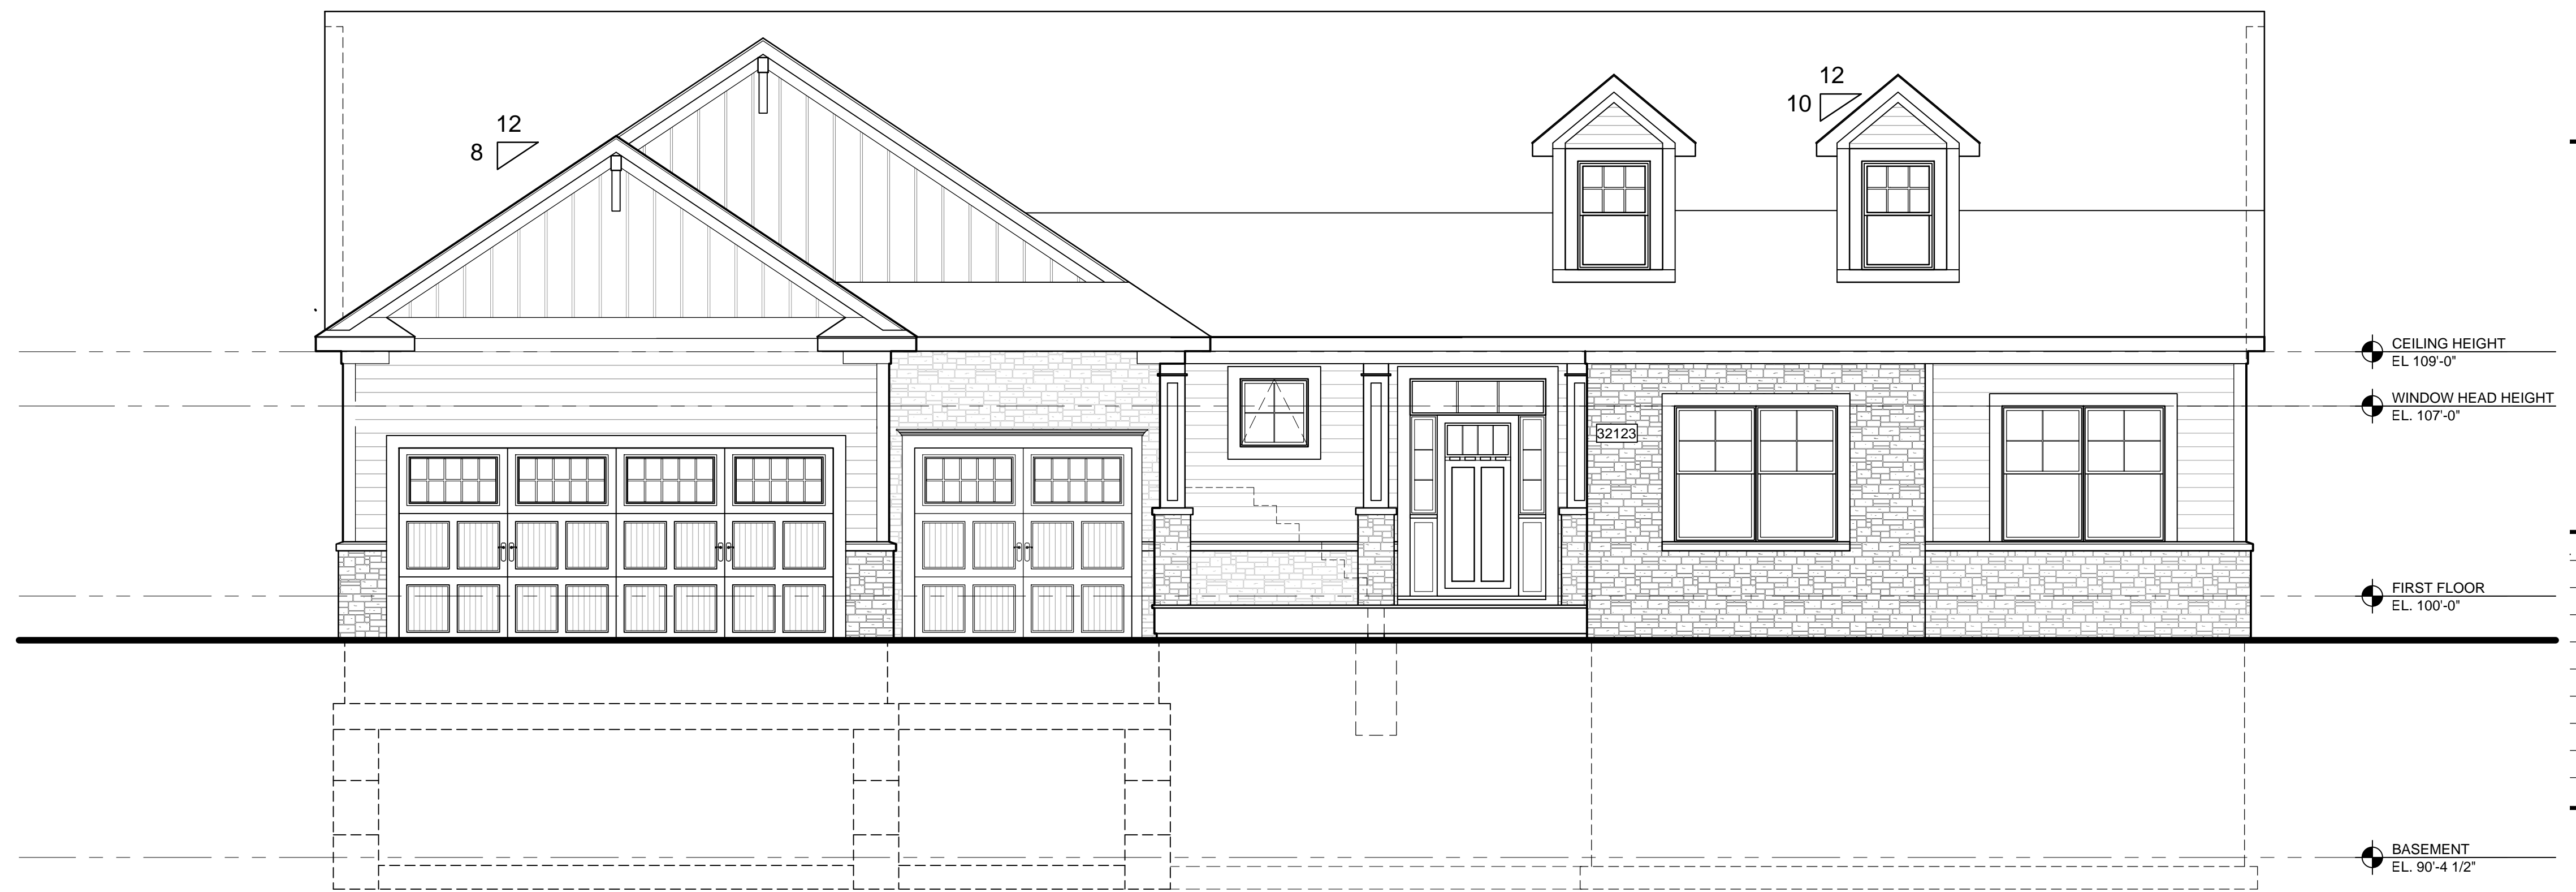

1 Front Elevation - Huron - Alternate Elevation 2
 A2.1c SCALE: 1/4" = 1'-0"

Marketing 03.14.23


Elevations
 Alt 2 Facade
 Alt 3 Facade

JBMA Project No.
 221154
 ©2022

ROCHESTER HILLS MICHIGAN
 JRMF2022-0022
 PSP2022-0014
 Revision 4
 Received 3/16/2023
 City of Rochester Hills
 Planning & Economic
 Development

PRELIMINARY NOT FOR CONSTRUCTION

A2.1c

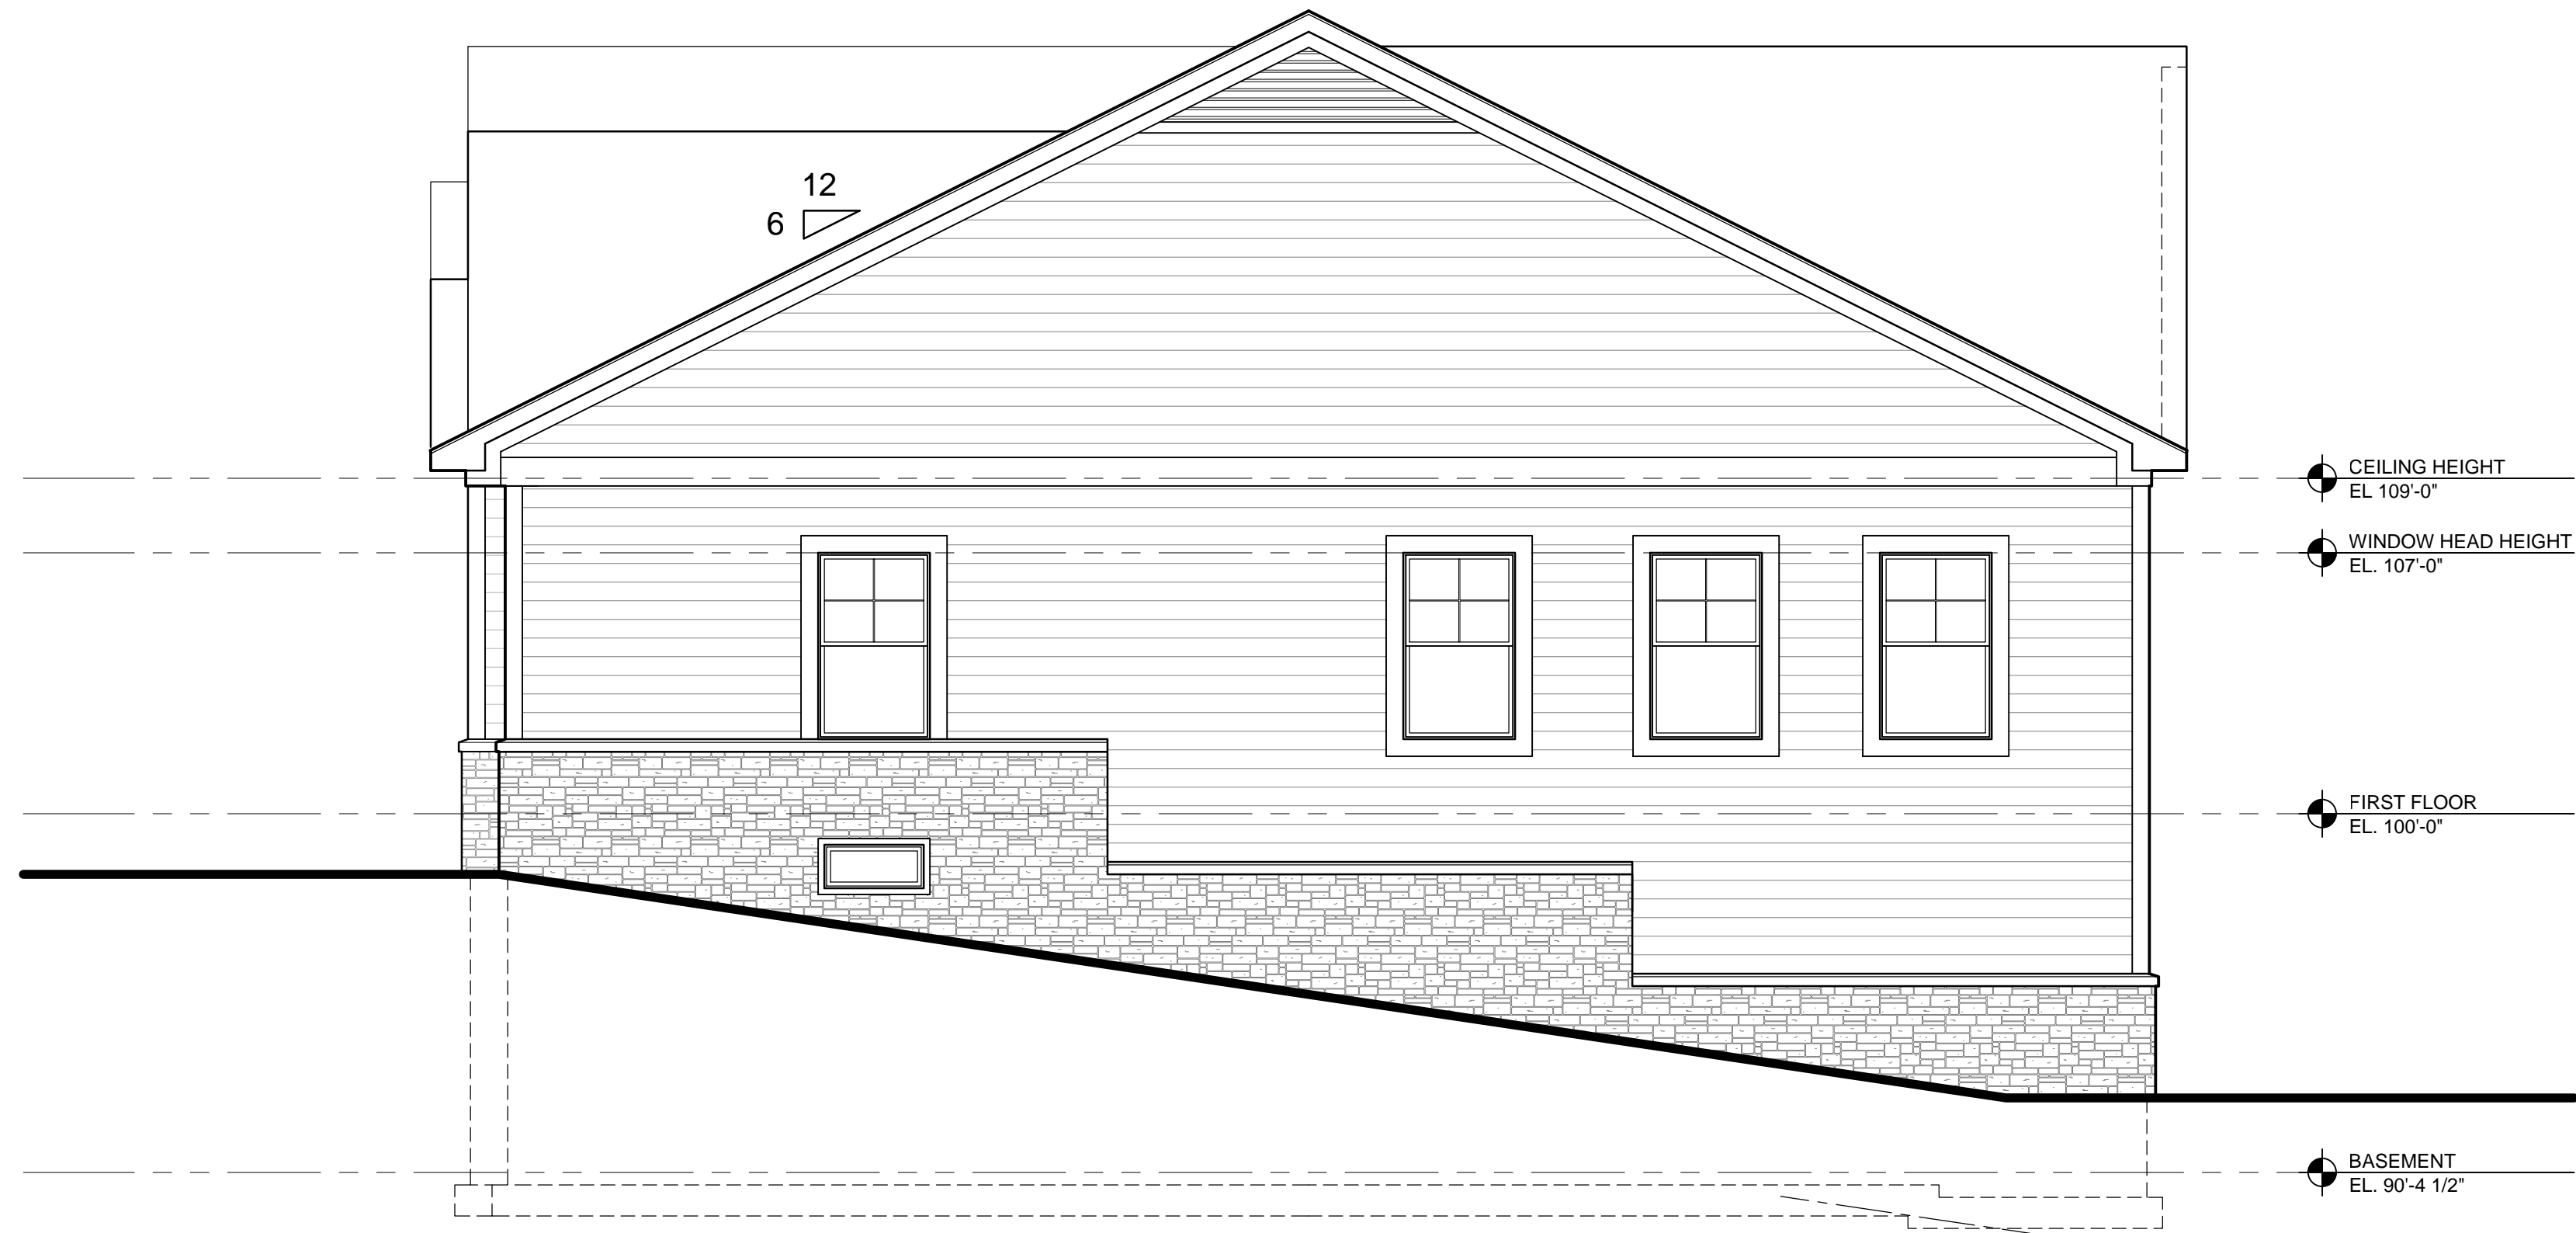

2 Side Elevation - Huron - Daylight
 A2.2a SCALE: 1/4" = 1'-0"



1 Rear Elevation - Huron - Daylight
 A2.2a SCALE: 1/4" = 1'-0"

Marketing	03.14.23

Elevations
 Daylight

JBMA Project No.
 221154
 ©2022

ROCHESTER HILLS MICHIGAN
 JRMF2022-0022
 PSP2022-0014
 Revision 4
 Received 3/16/2023
 City of Rochester Hills
 Planning & Economic
 Development

PRELIMINARY NOT FOR CONSTRUCTION



2 Side Elevation - Huron - Walkout
A2.2b SCALE: 1/4" = 1'-0"



1 Rear Elevation - Huron - Walkout
A2.2b SCALE: 1/4" = 1'-0"

Marketing 03.14.23

Elevations

Walkout

JBMA Project No.

221154

©2022

A2.2b


ROCHESTER HILLS MICHIGAN
JRMF2022-0022
PSP2022-0014
Revision 4
Received 3/15/2023
City of Rochester Hills
Planning & Economic
Development

PRELIMINARY NOT FOR CONSTRUCTION



JRMF2022-0022
PSP2022-0014
Revision 4

Received
3/16/2023
City of Rochester Hills
Planning & Economic
Development

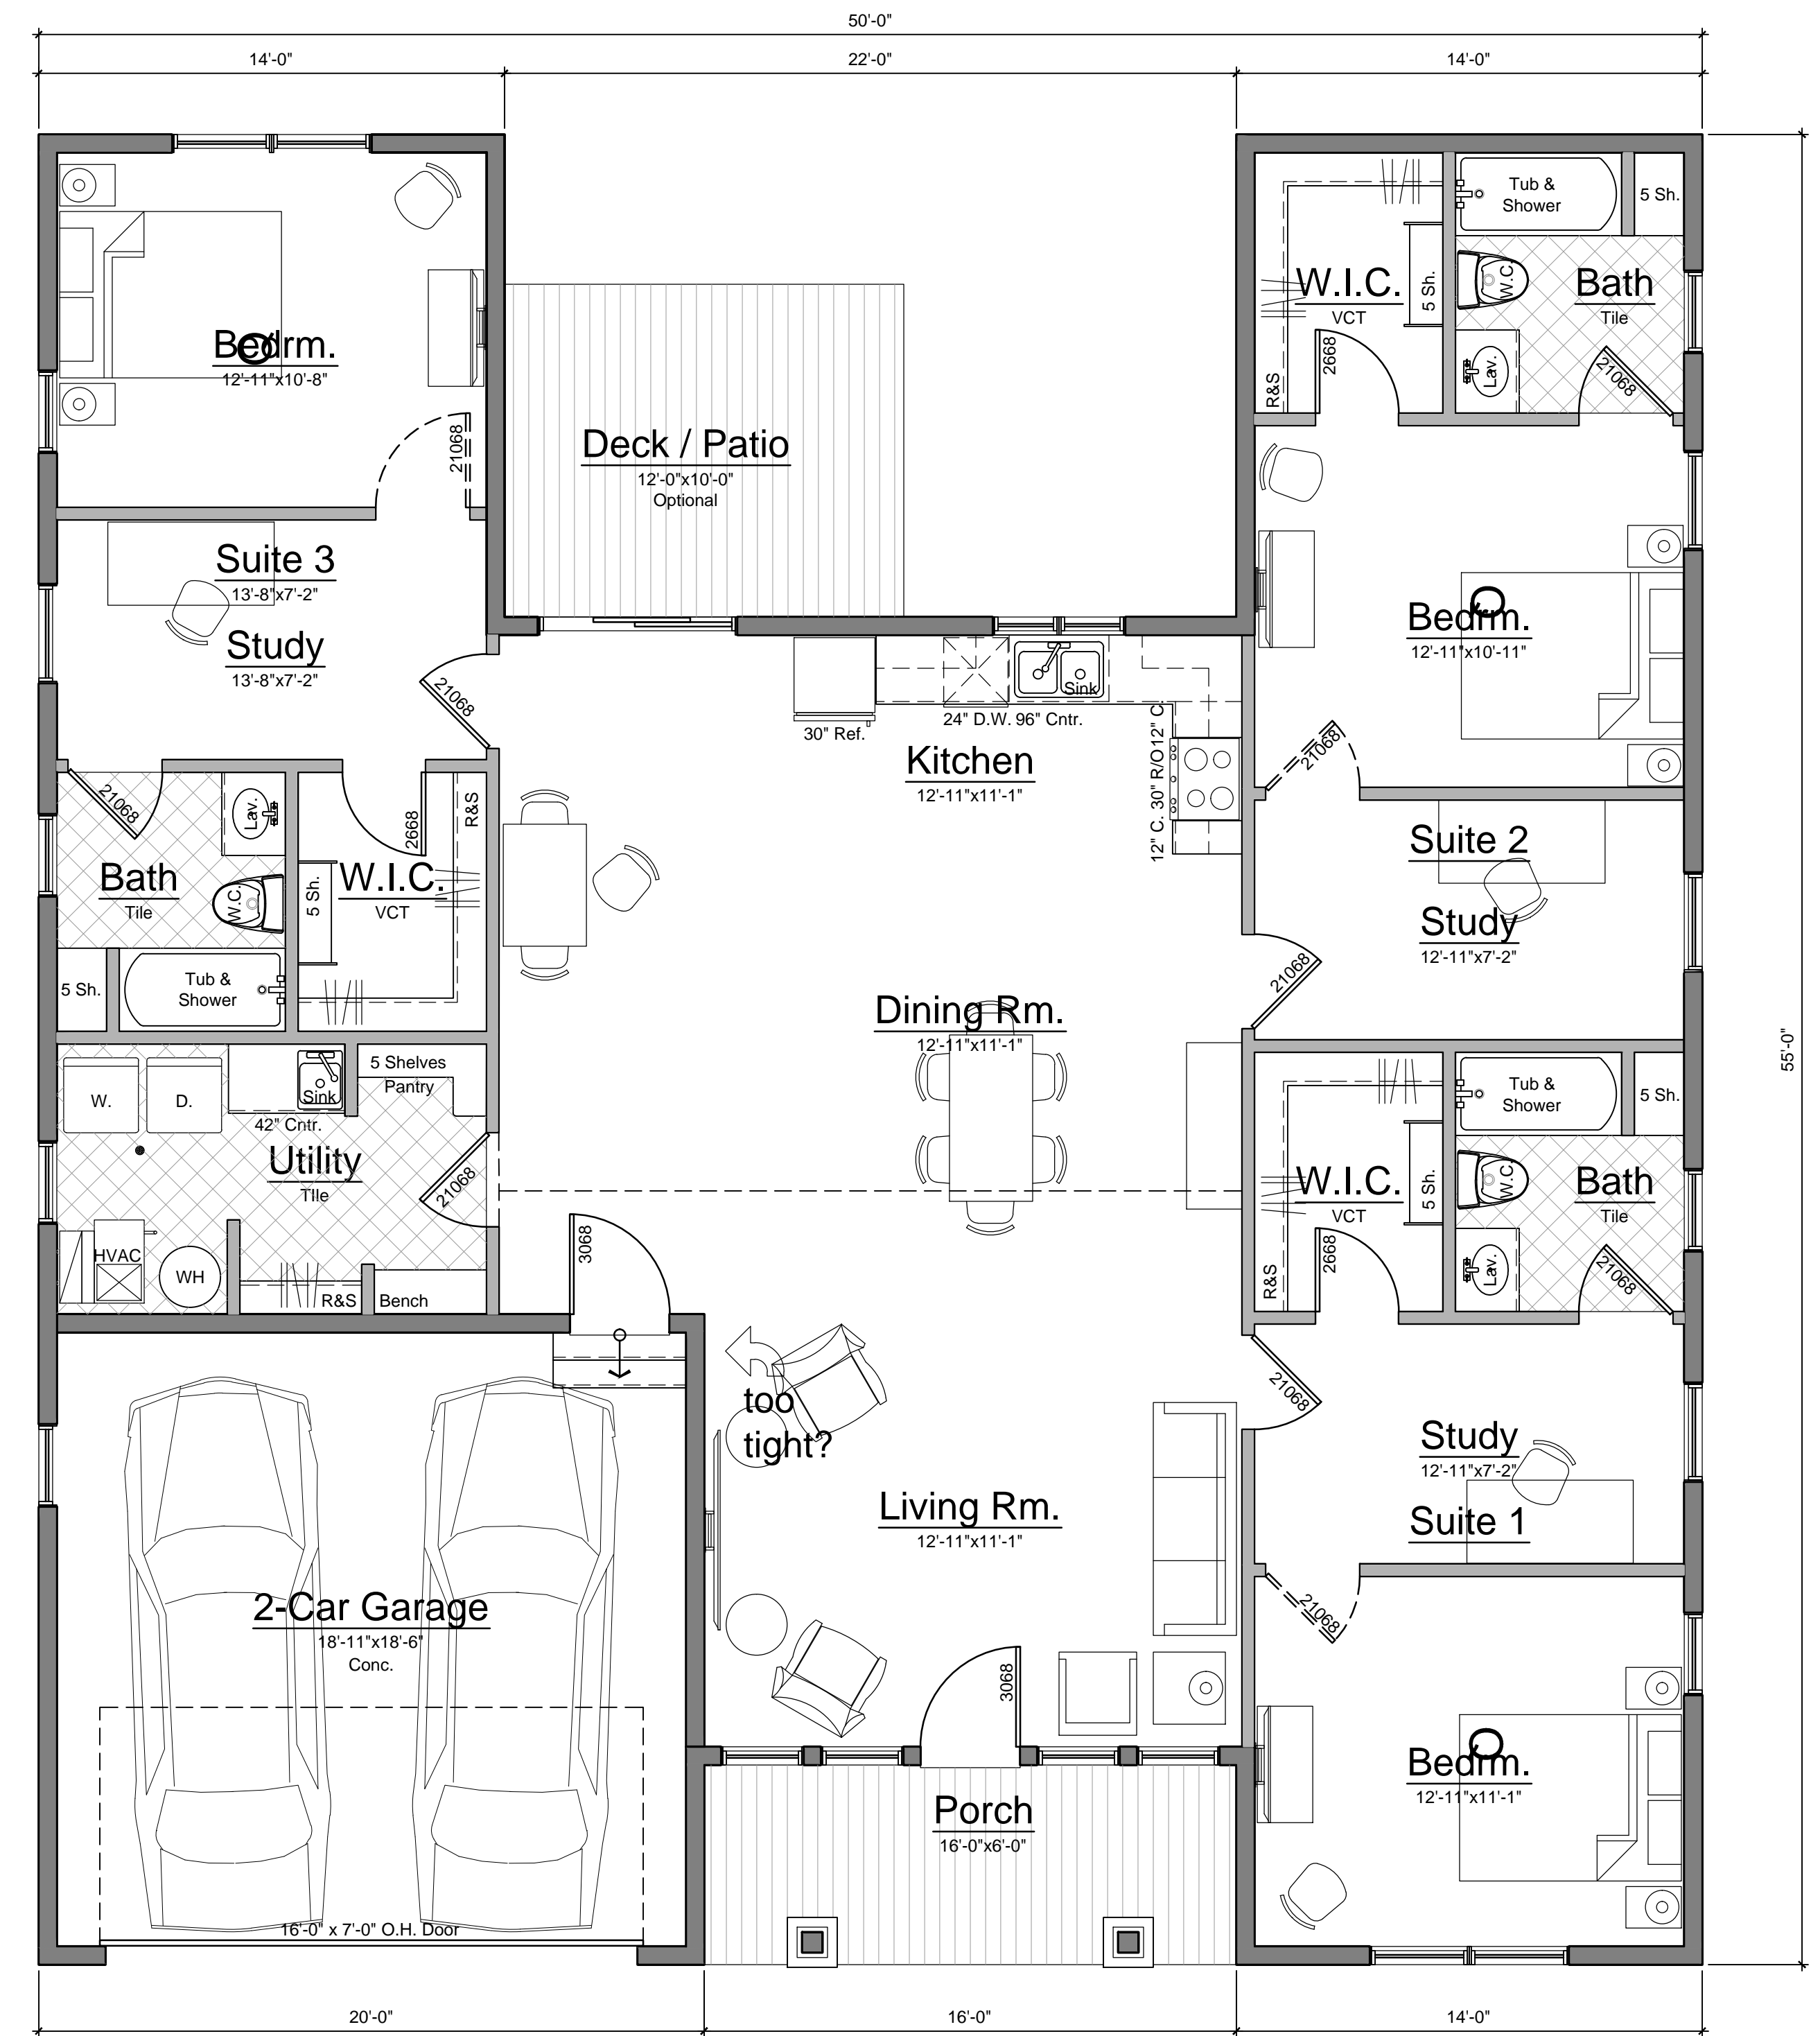

First Floor Plan - Chelsea: 1834
 SCALE: 1/8" = 1'-0" Living Gross: 1,834 S.F.

Review	04.20.22

Floor Plans
 Slab- 3 Bd/ 3 Ba
 Unit 1834


JBMA Project No.
221156

©2022


A1.1

ROCHESTER HILLS MICHIGAN
 JRMF2022-0022
 PSP2022-0014
 Revision 4
 Received 3/16/2023
 City of Rochester Hills
 Planning & Economic
 Development

PRELIMINARY NOT FOR CONSTRUCTION

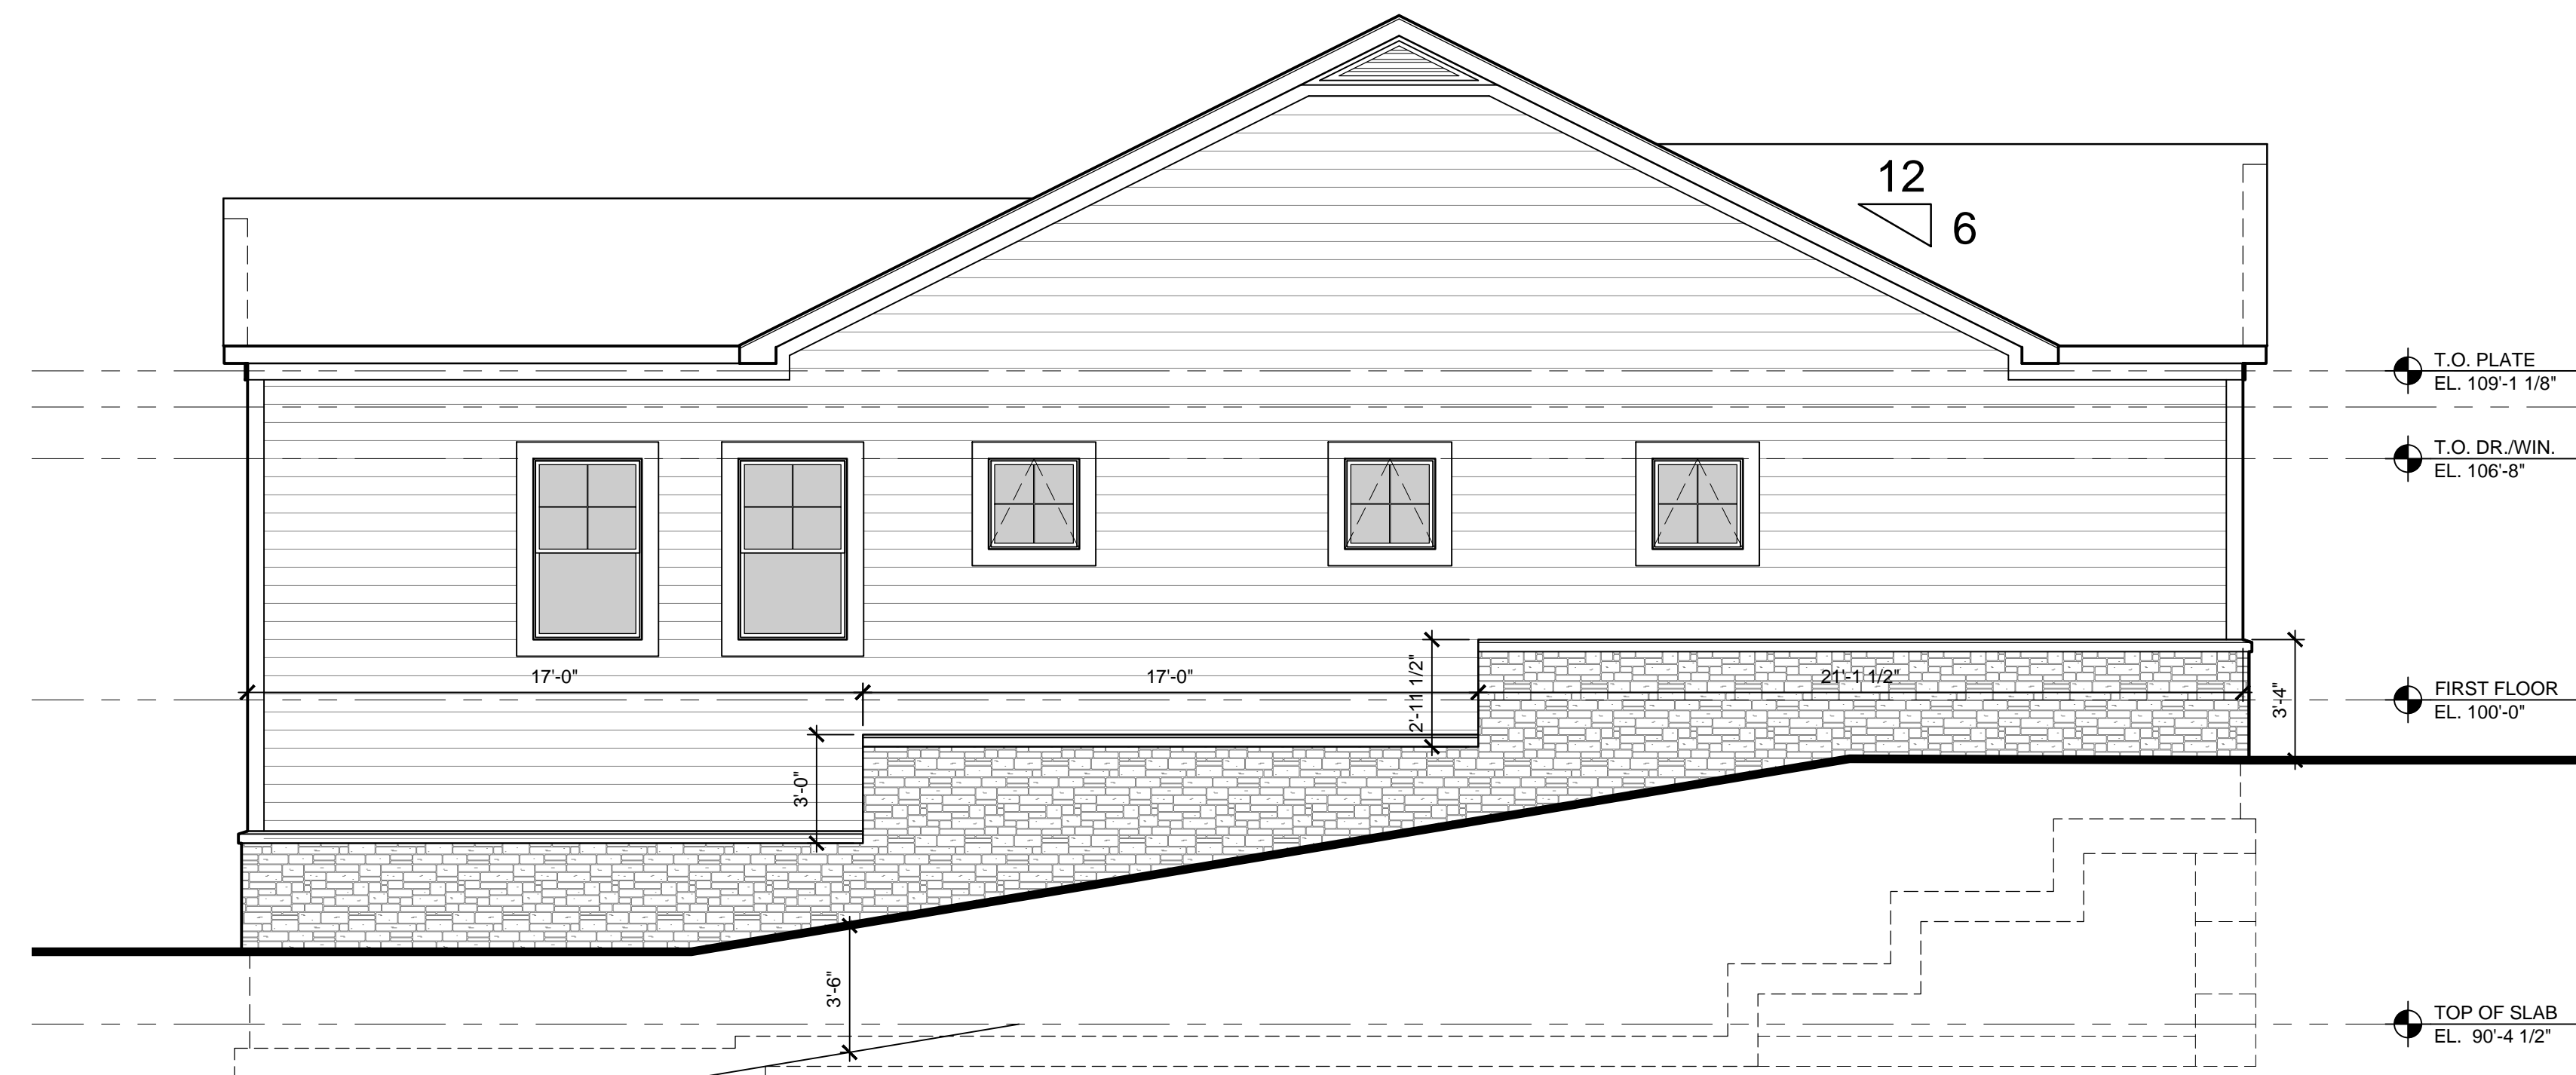

2
A2.1 RIGHT ELEVATION - Chelsea Deep
SCALE: 1/4" = 1'-0" DAYLIGHT ELEVATION

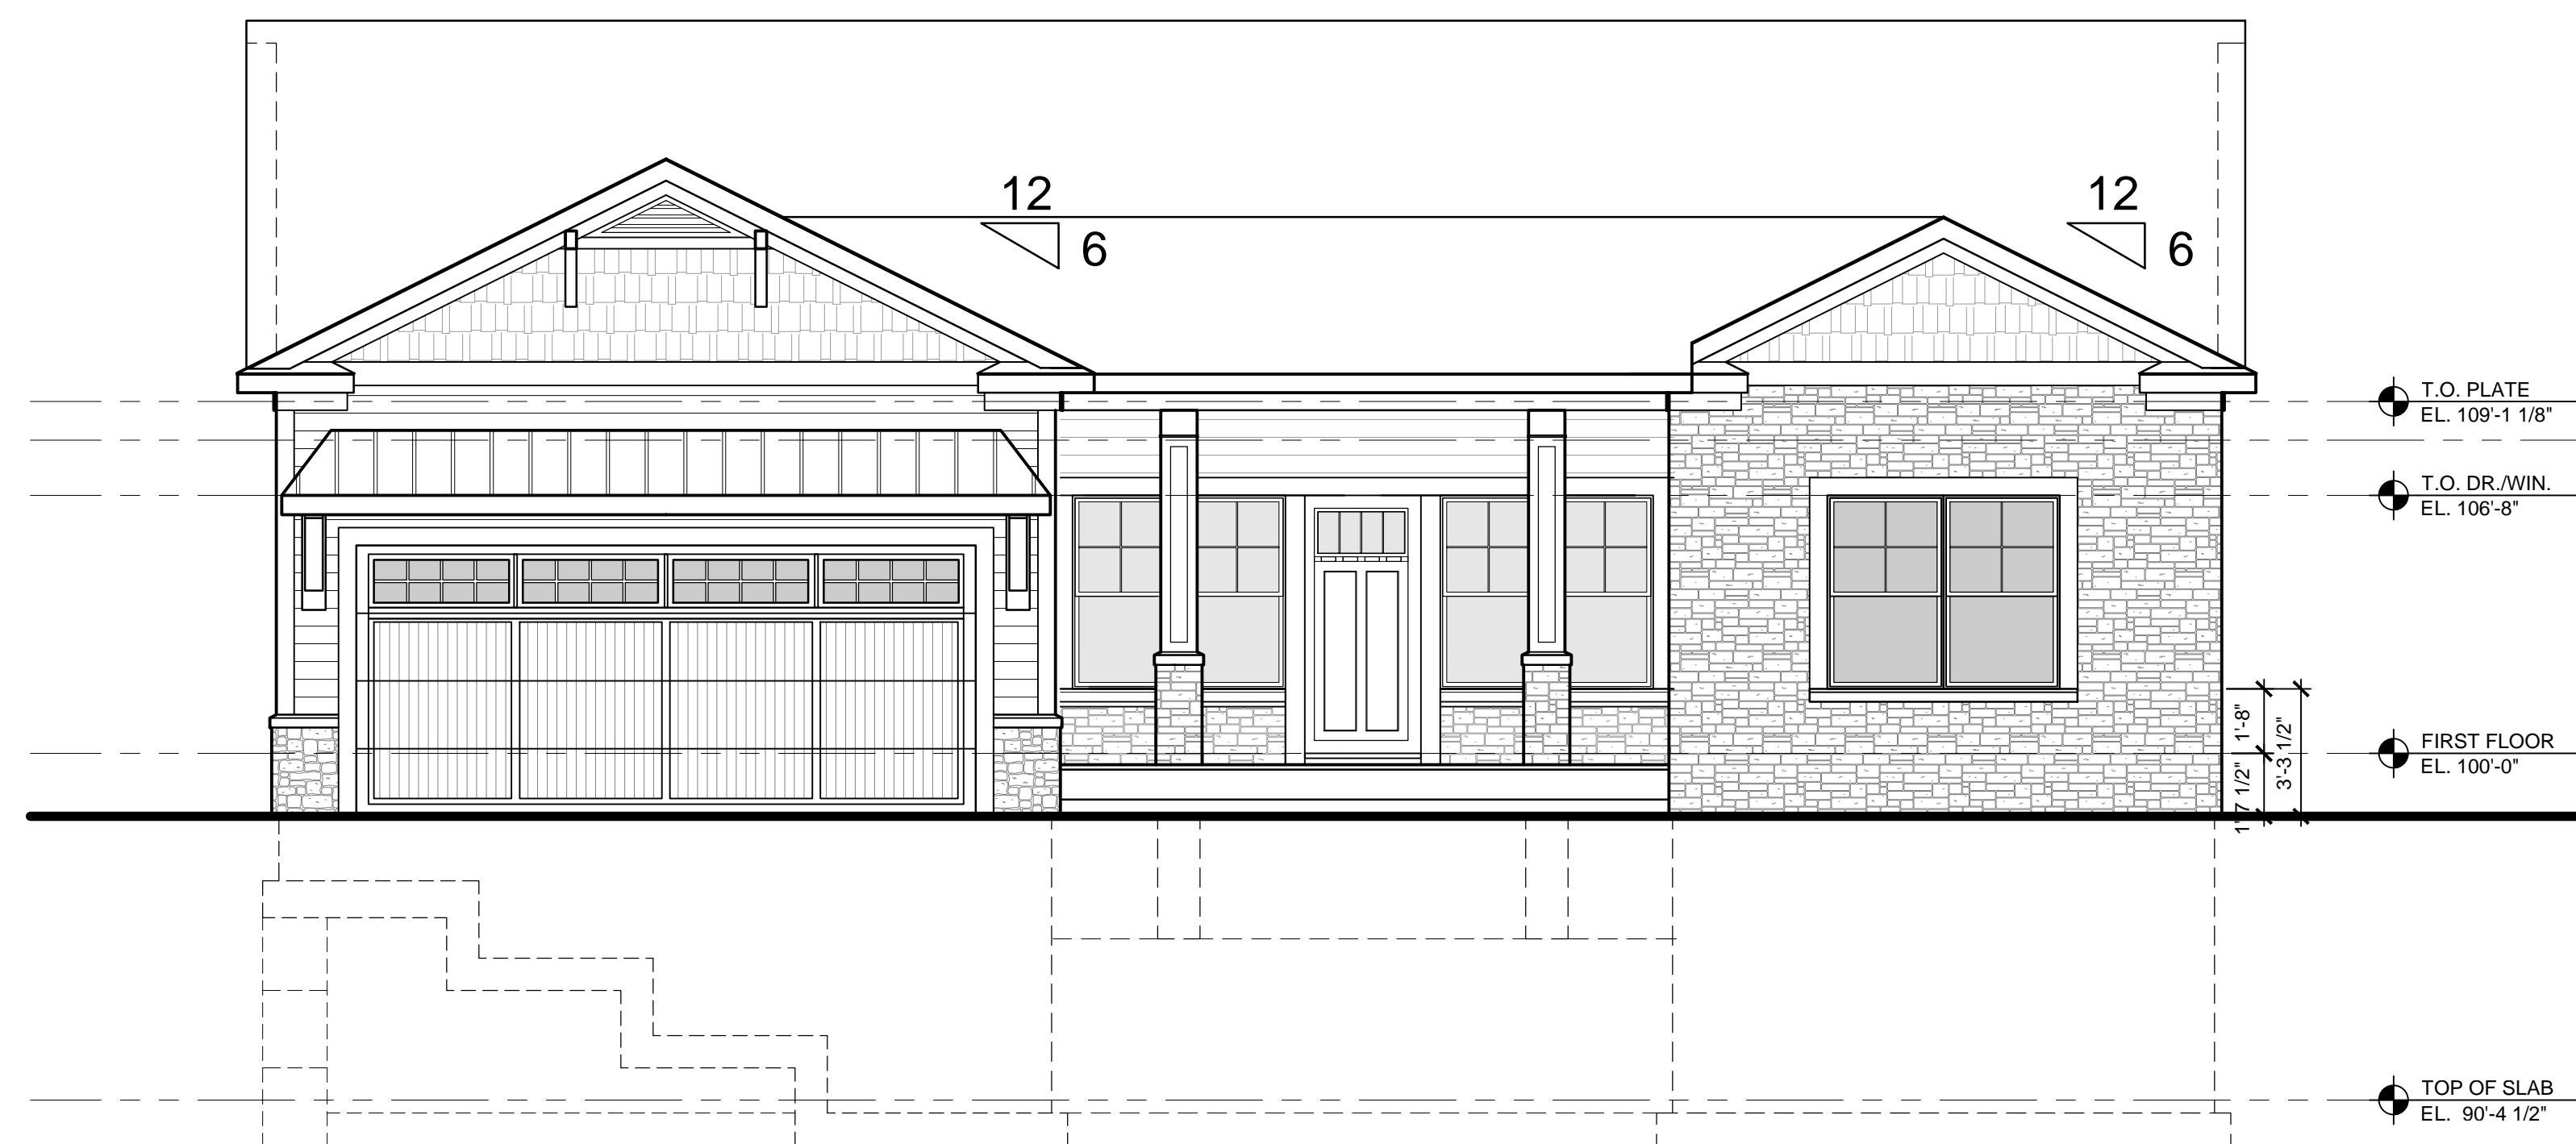

1B
A2.1 FRONT ELEVATION - Chelsea Deep
SCALE: 1/4" = 1'-0" ALTERNATE ELEVATION

Review	12.12.22

Elevations
Daylight &
Alternate Facade

JBMA Project No.
221156

ROCHESTER HILLS MICHIGAN

JRMF2022-0022
PSP2022-0014
Revision 4

Received 3/16/2023
City of Rochester Hills
Planning & Economic
Development

PRELIMINARY NOT FOR CONSTRUCTION



4 LEFT ELEVATION - Chelsea Deep
 A2.1 SCALE: 1/4" = 1'-0" DAYLIGHT ELEVATION



3 REAR ELEVATION - Chelsea Deep
 A2.1 SCALE: 1/4" = 1'-0" DAYLIGHT ELEVATION

Review	12.12.22

Elevations
 Daylight


JBMA Project No.
 221156

©2023

A2.2a

ROCHESTER HILLS MICHIGAN
 JRMF2022-0022
 PSP2022-0014
 Revision 4
 Received 3/16/2023
 City of Rochester Hills
 Planning & Economic
 Development

PRELIMINARY NOT FOR CONSTRUCTION

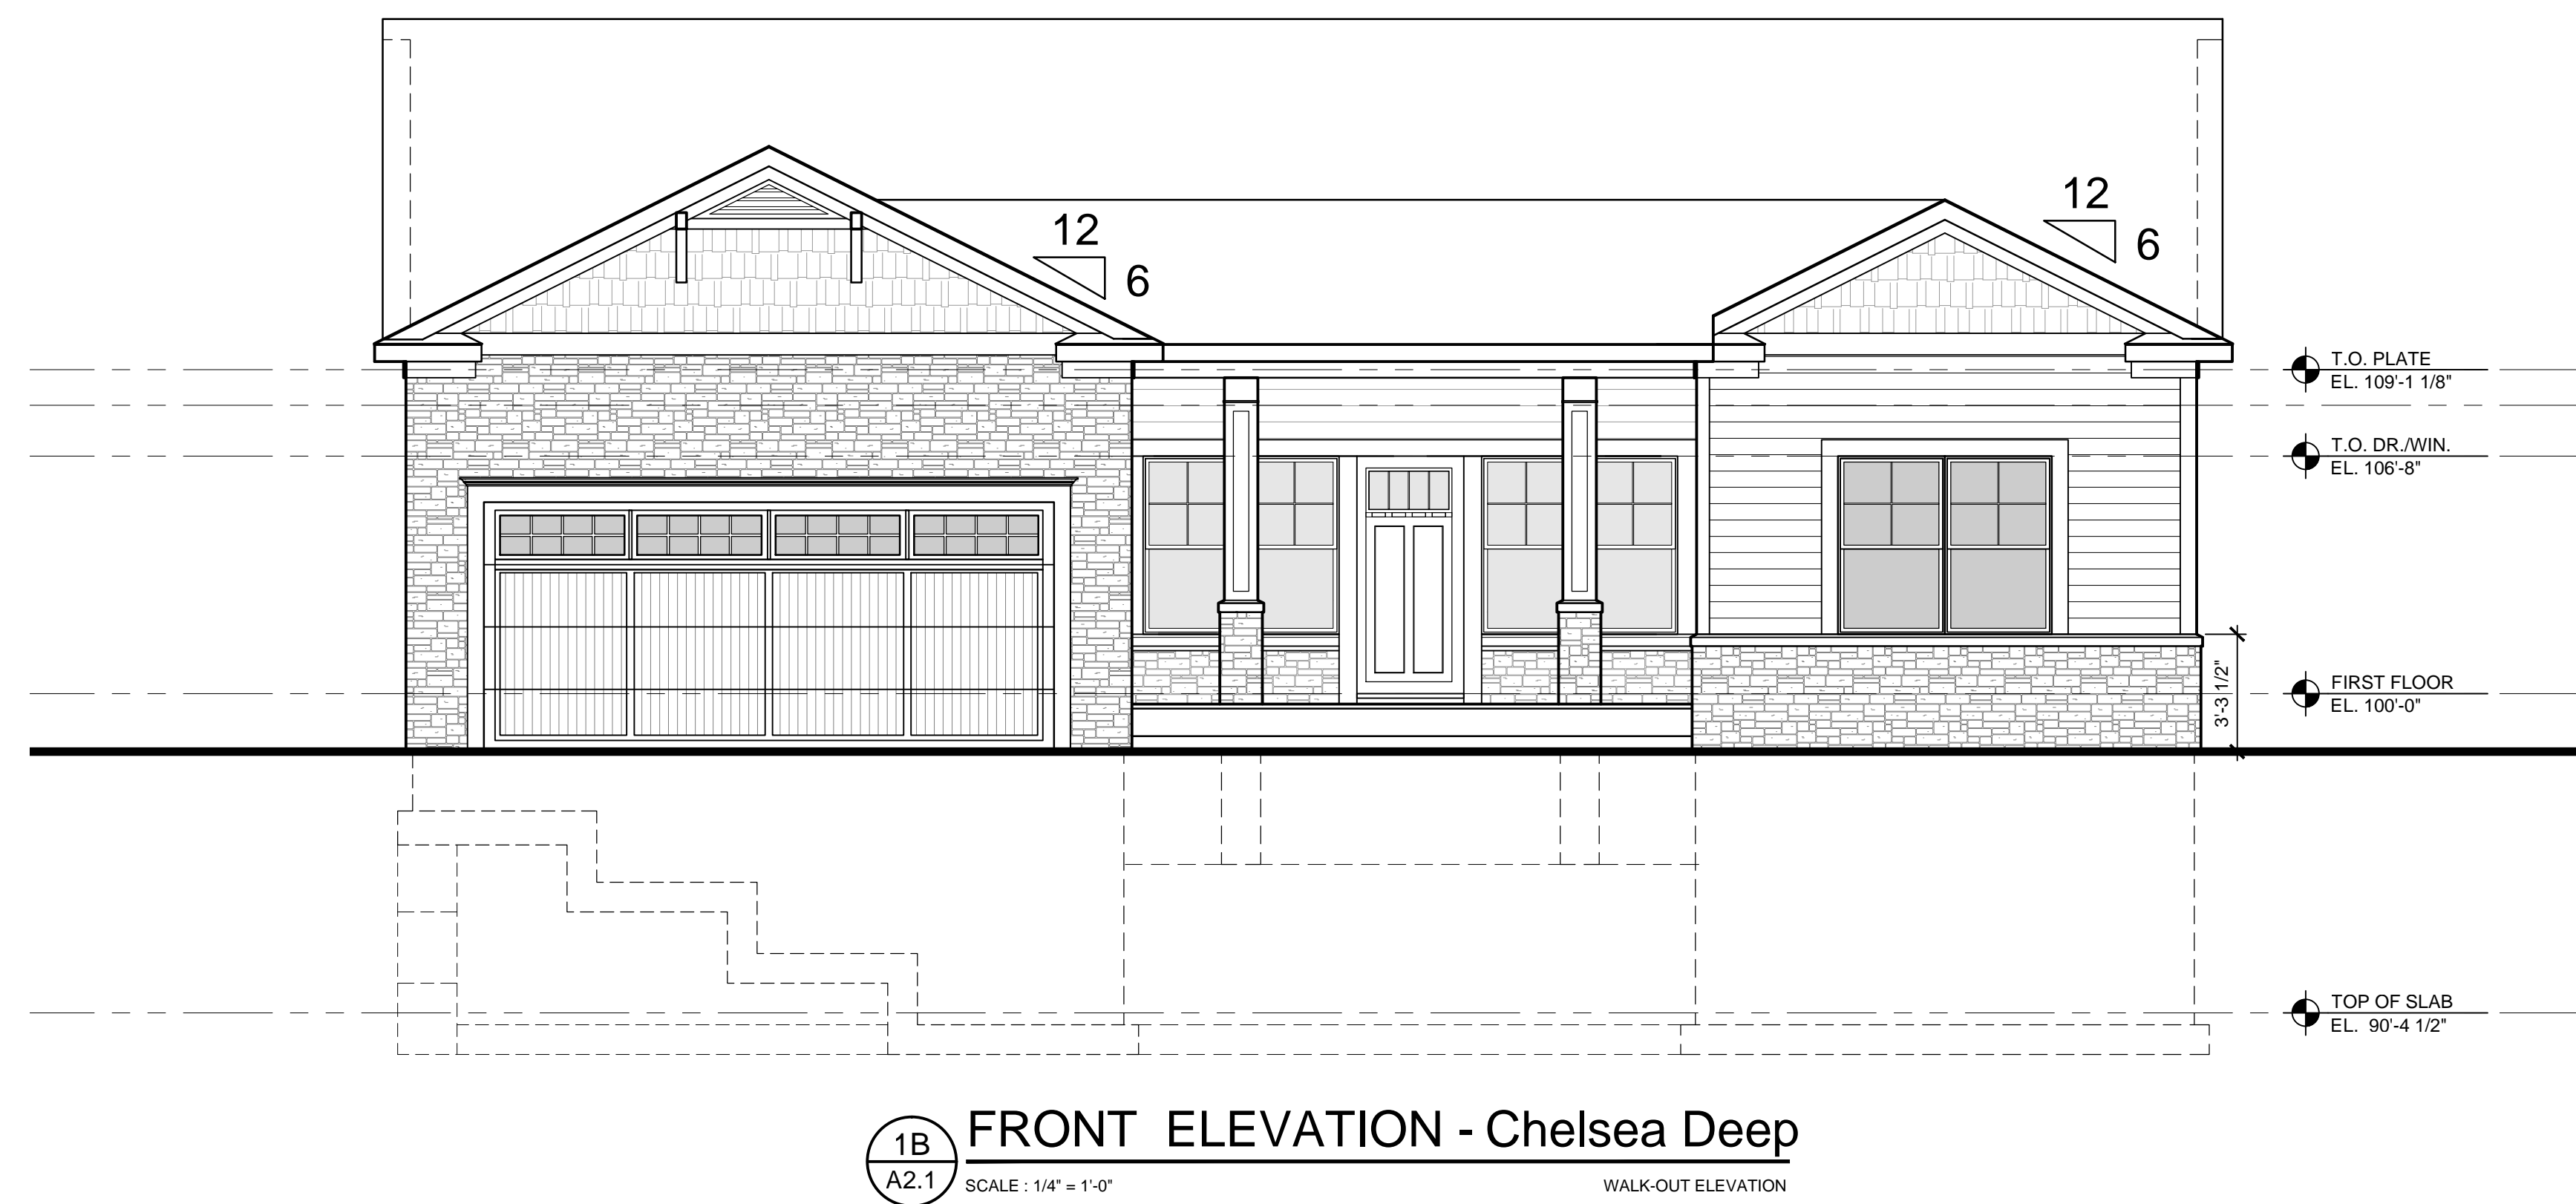

Review	Date
	12.12.22

Elevations
Walk-Out
& Base Facade

JBMA Project No.
221156


©2023

ROCHESTER HILLS MICHIGAN

JRMF2022-0022
PSP2022-0014
Revision 4

Received 3/16/2023
City of Rochester Hills
Planning & Economic
Development

PRELIMINARY NOT FOR CONSTRUCTION

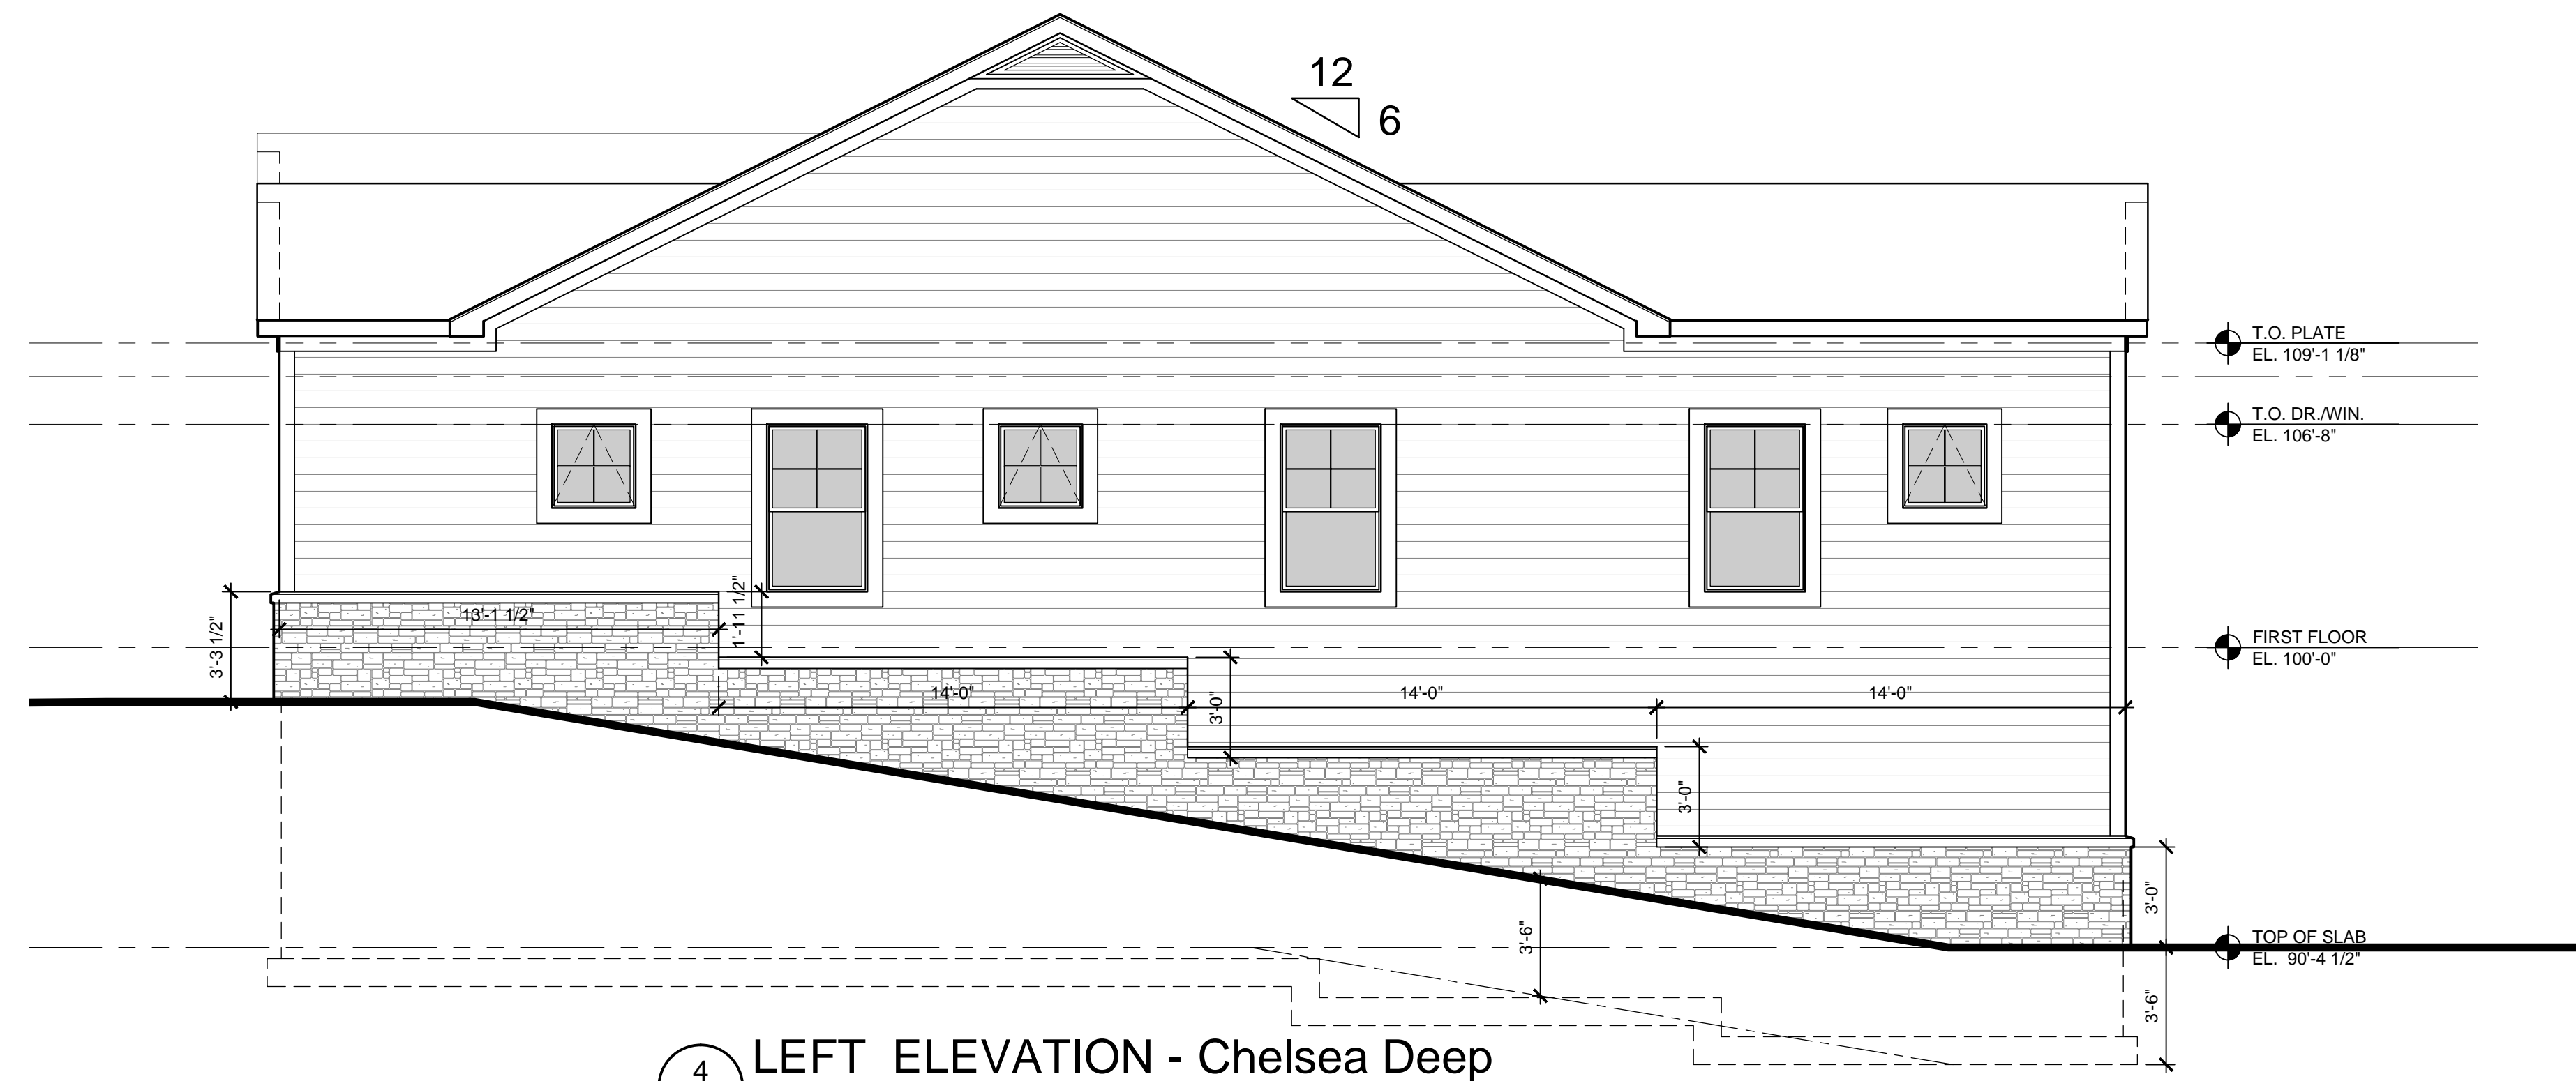

4 LEFT ELEVATION - Chelsea Deep
 A2.1 SCALE: 1/4" = 1'-0" WALK-OUT ELEVATION



3 REAR ELEVATION - Chelsea Deep
 A2.1 SCALE: 1/4" = 1'-0" WALK-OUT ELEVATION



JRMF2022-0022
 PSP2022-0014
 Revision 4

Received
 3/16/2023
 City of Rochester Hills
 Planning & Economic
 Development

PRELIMINARY NOT FOR CONSTRUCTION

Review	12.12.22

Elevations
 Walk-Out

JBMA Project No.
 221156

©2023

A2.2b