



INS & KWAPIS
ARCHITECTS P.C.

126 E. THIRTY STIEET
ROCHFSTER, tdCHGAN
48307
PH: 248-851-6768
FAX: 248-851-8969
info@inskwapis.com

PROPOSED ADDITION
AND RENOVATION
1046E. TIENKEN ROAD

2-19-2024
2-10-2024
1-22-2024
1-3-2024
8-30-2023

4-1-2023
2-15-2023

REVISION:

DRAWN BY:

CHECKED BY:

DATE:


SEAL

SHEET NO.


I OF 3

JOI NUMBER

22-090-RJ

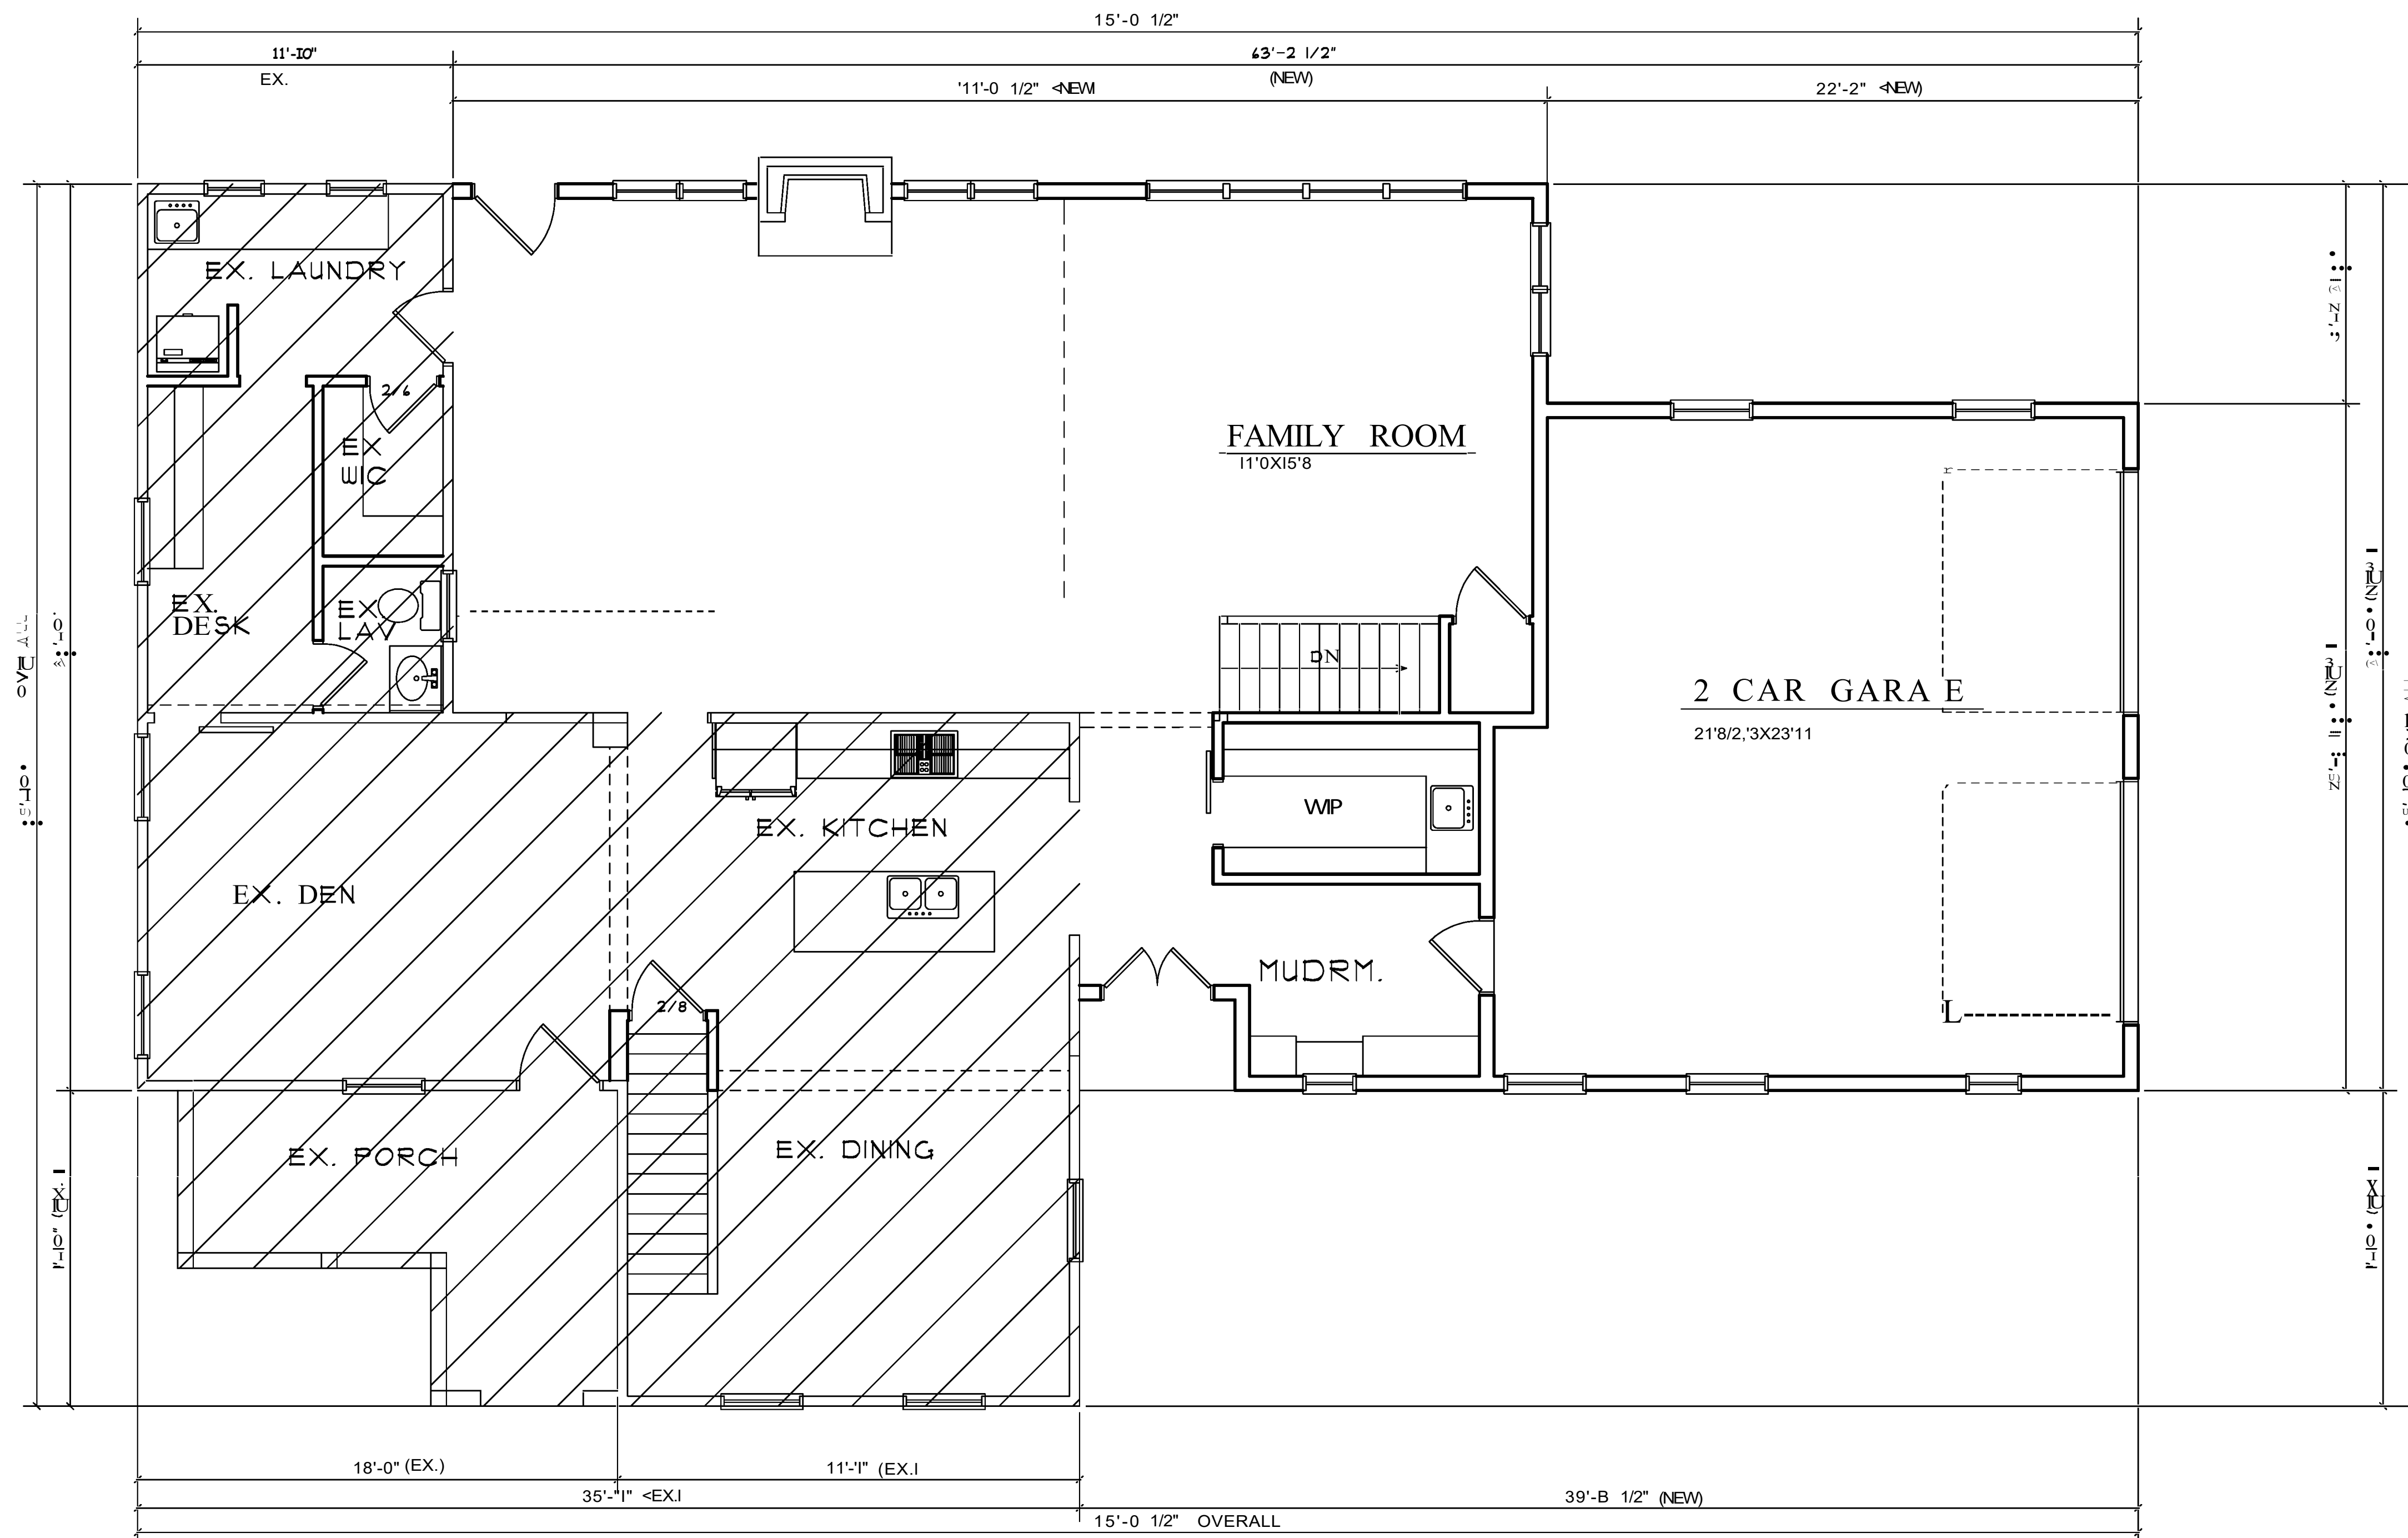

FIRST FLOOR PLAN

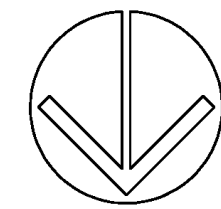

EXISTING PLAN

SCALE: 1/4"=1'-0"

AREA, 911 SF EX. PORCH EX. 148 SF
1051 SF NEW CARACE, 598 SF



TIENKEN ROAD ELEVATION

SCALE, 1/4"=1'-0"



HEINS & KWAPIS
ARCHITECTS P.C.

126 E. THIRD STREET
ROCHESTER, MICHIGAN
48307
PH: 248-651-6766
FAX: 248-651-6969
heinsandkwapis@bogloba.net

PROPOSED ADDITION
AND RENOVATION
1046E. TIENKEN ROAD

2-19-2024
2-10-2024
1-3-2024

8-30-2023
4-7-2023
REVISION: 2-15-2023

DRAWN BY:

CHECKED BY:

DATE:


SEAL

SHEET NO.

2 OF 3

JOB NUMBER


22-090-RA

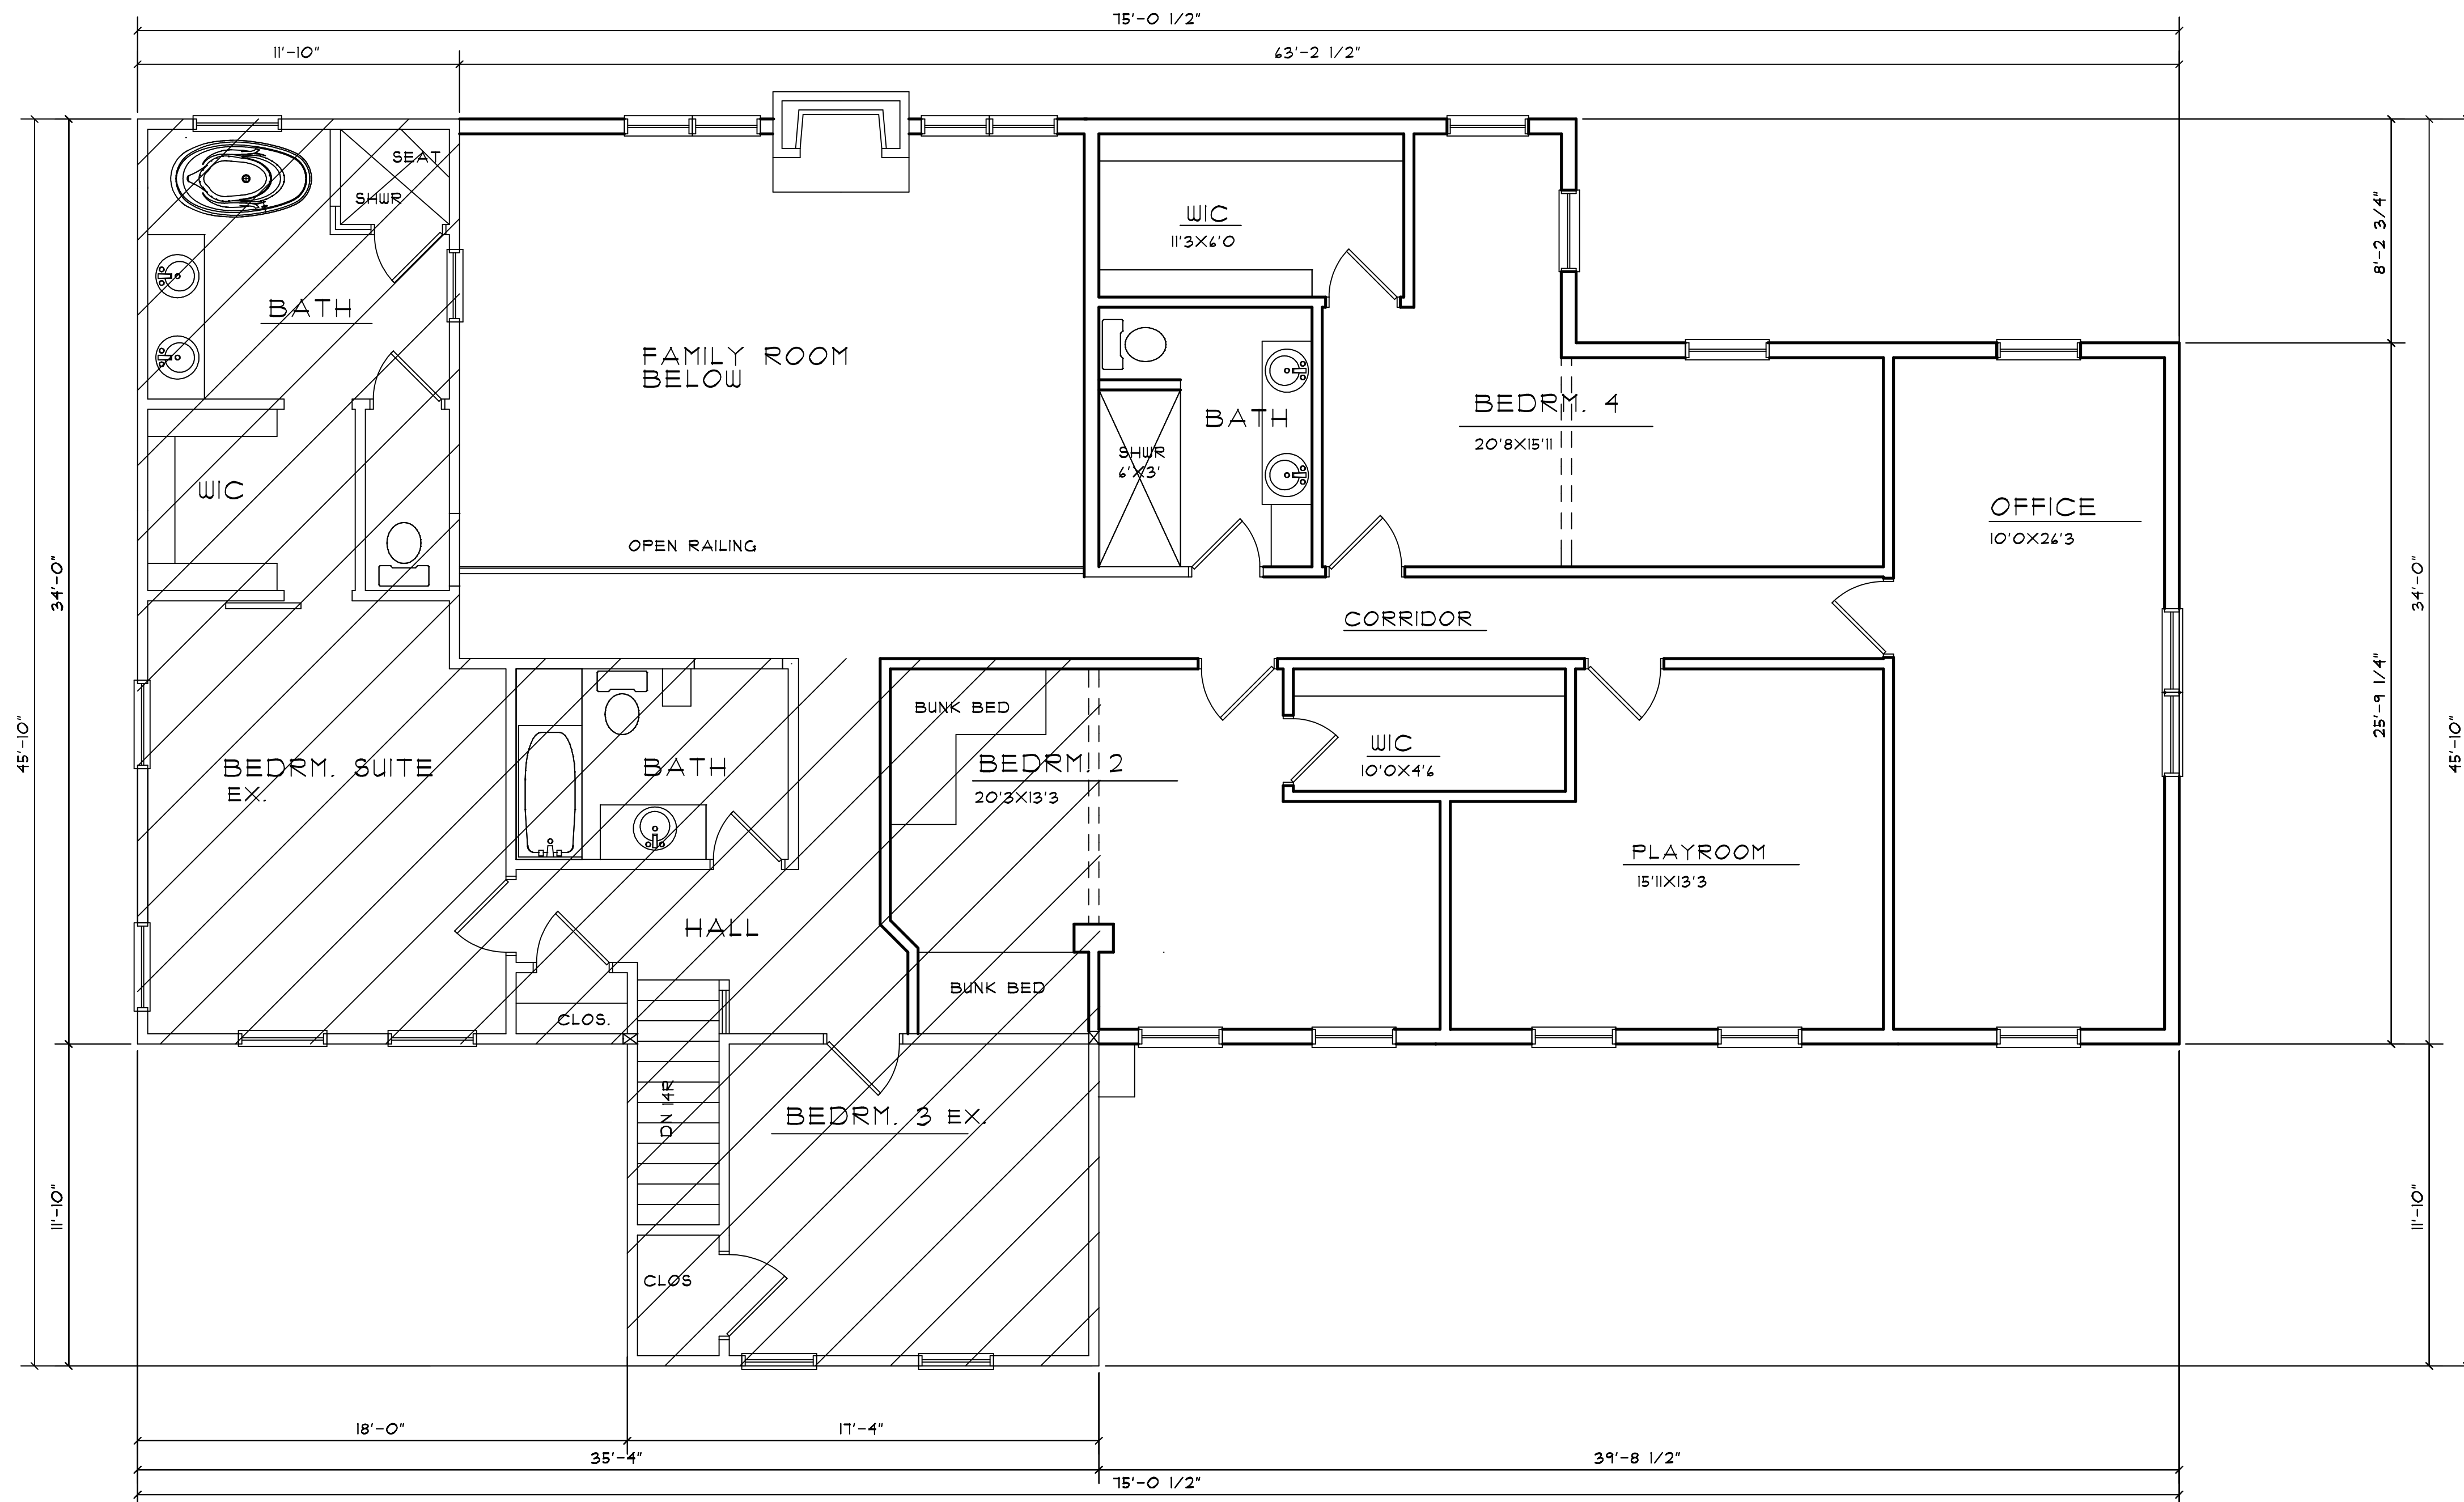

SECOND FLOOR PLAN

SCALE: 1/4"=1'-0"

EXISTING PLAN

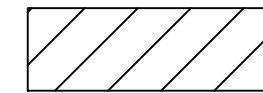

WEST ELEVATION


SCALE: 1/4"=1'-0"



**HEINS & KWAPIS
ARCHITECTS P.C.**

128 E. THIRD STREET
ROCHESTER, MICHIGAN
48307
PH: 248-651-6766
FAX: 248-651-8969
heinsandkwapispc@siglobe.com

PROPOSED ADDITION
AND RENOVATION
1046E. TIENKEN ROAD

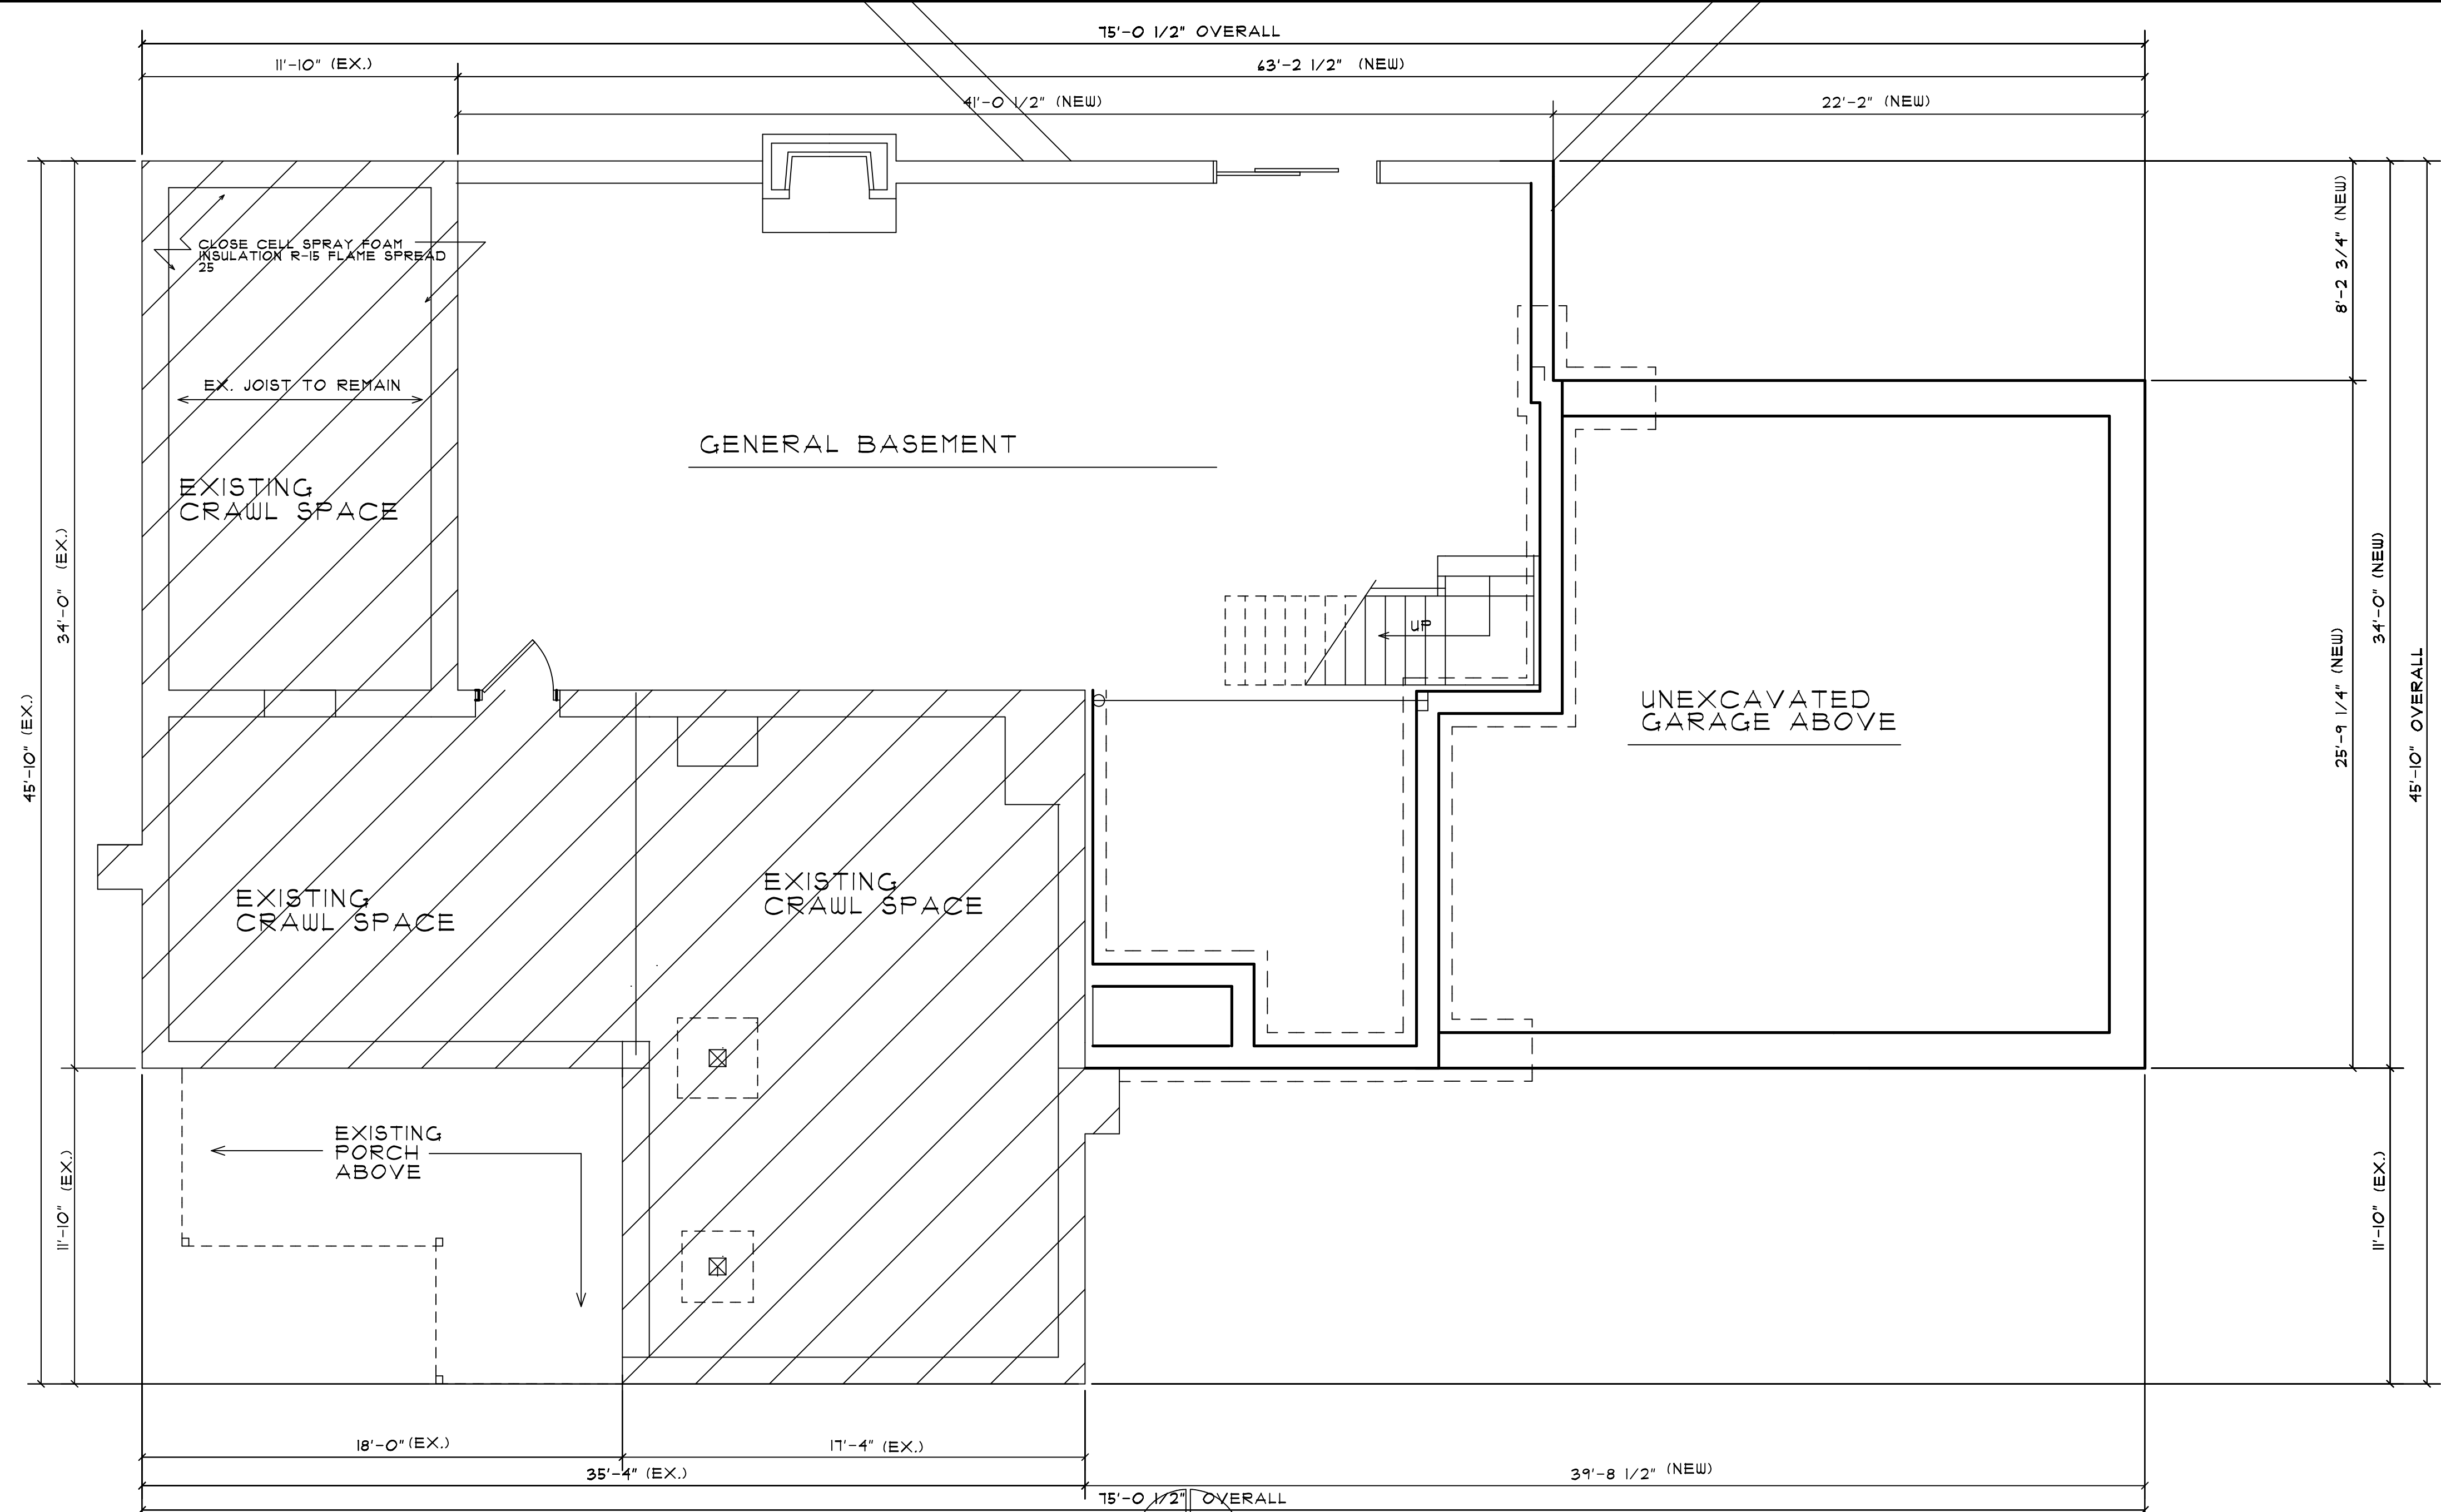

FOUNDATION PLAN

NOTE:
SEE REPORT FROM STRUCTURAL ENGINEER AL DECKER
FOR EXISTING FOUNDATION ANALYSIS.

SCALE: 1/4"=1'-0"

EXISTING PLAN



SOUTH ELEVATION

SCALE: 1/4"=1'-0"

2-19-2024
2-10-2024
1-3-2024

8-30-2023
4-7-2023

REVISION 5-2023

DRAWN BY:

CHECKED BY:

DATE:

SEAL

SHEET NO.

3 OF 3

JOB NUMBER

22-090-RA