



Superior Plan Alternate 2 Elevation



JSC2022-0002
PFSC2024-0001
Revision #1

Received
3/5/2024
City of Rochester Hills
Planning & Economic
Development



JSC2022-0002
PFSC2024-0001
Revision #1

Received
3/5/2024
City of Rochester Hills
Planning & Economic
Development



JSC2022-0002
PFSC2024-0001
Revision #1


Received
3/5/2024
City of Rochester Hills
Planning & Economic
Development



JSC2022-0002
PFSC2024-0001
Revision #1

Received
3/5/2024
City of Rochester Hills
Planning & Economic
Development

PRELIMINARY NOT FOR CONSTRUCTION

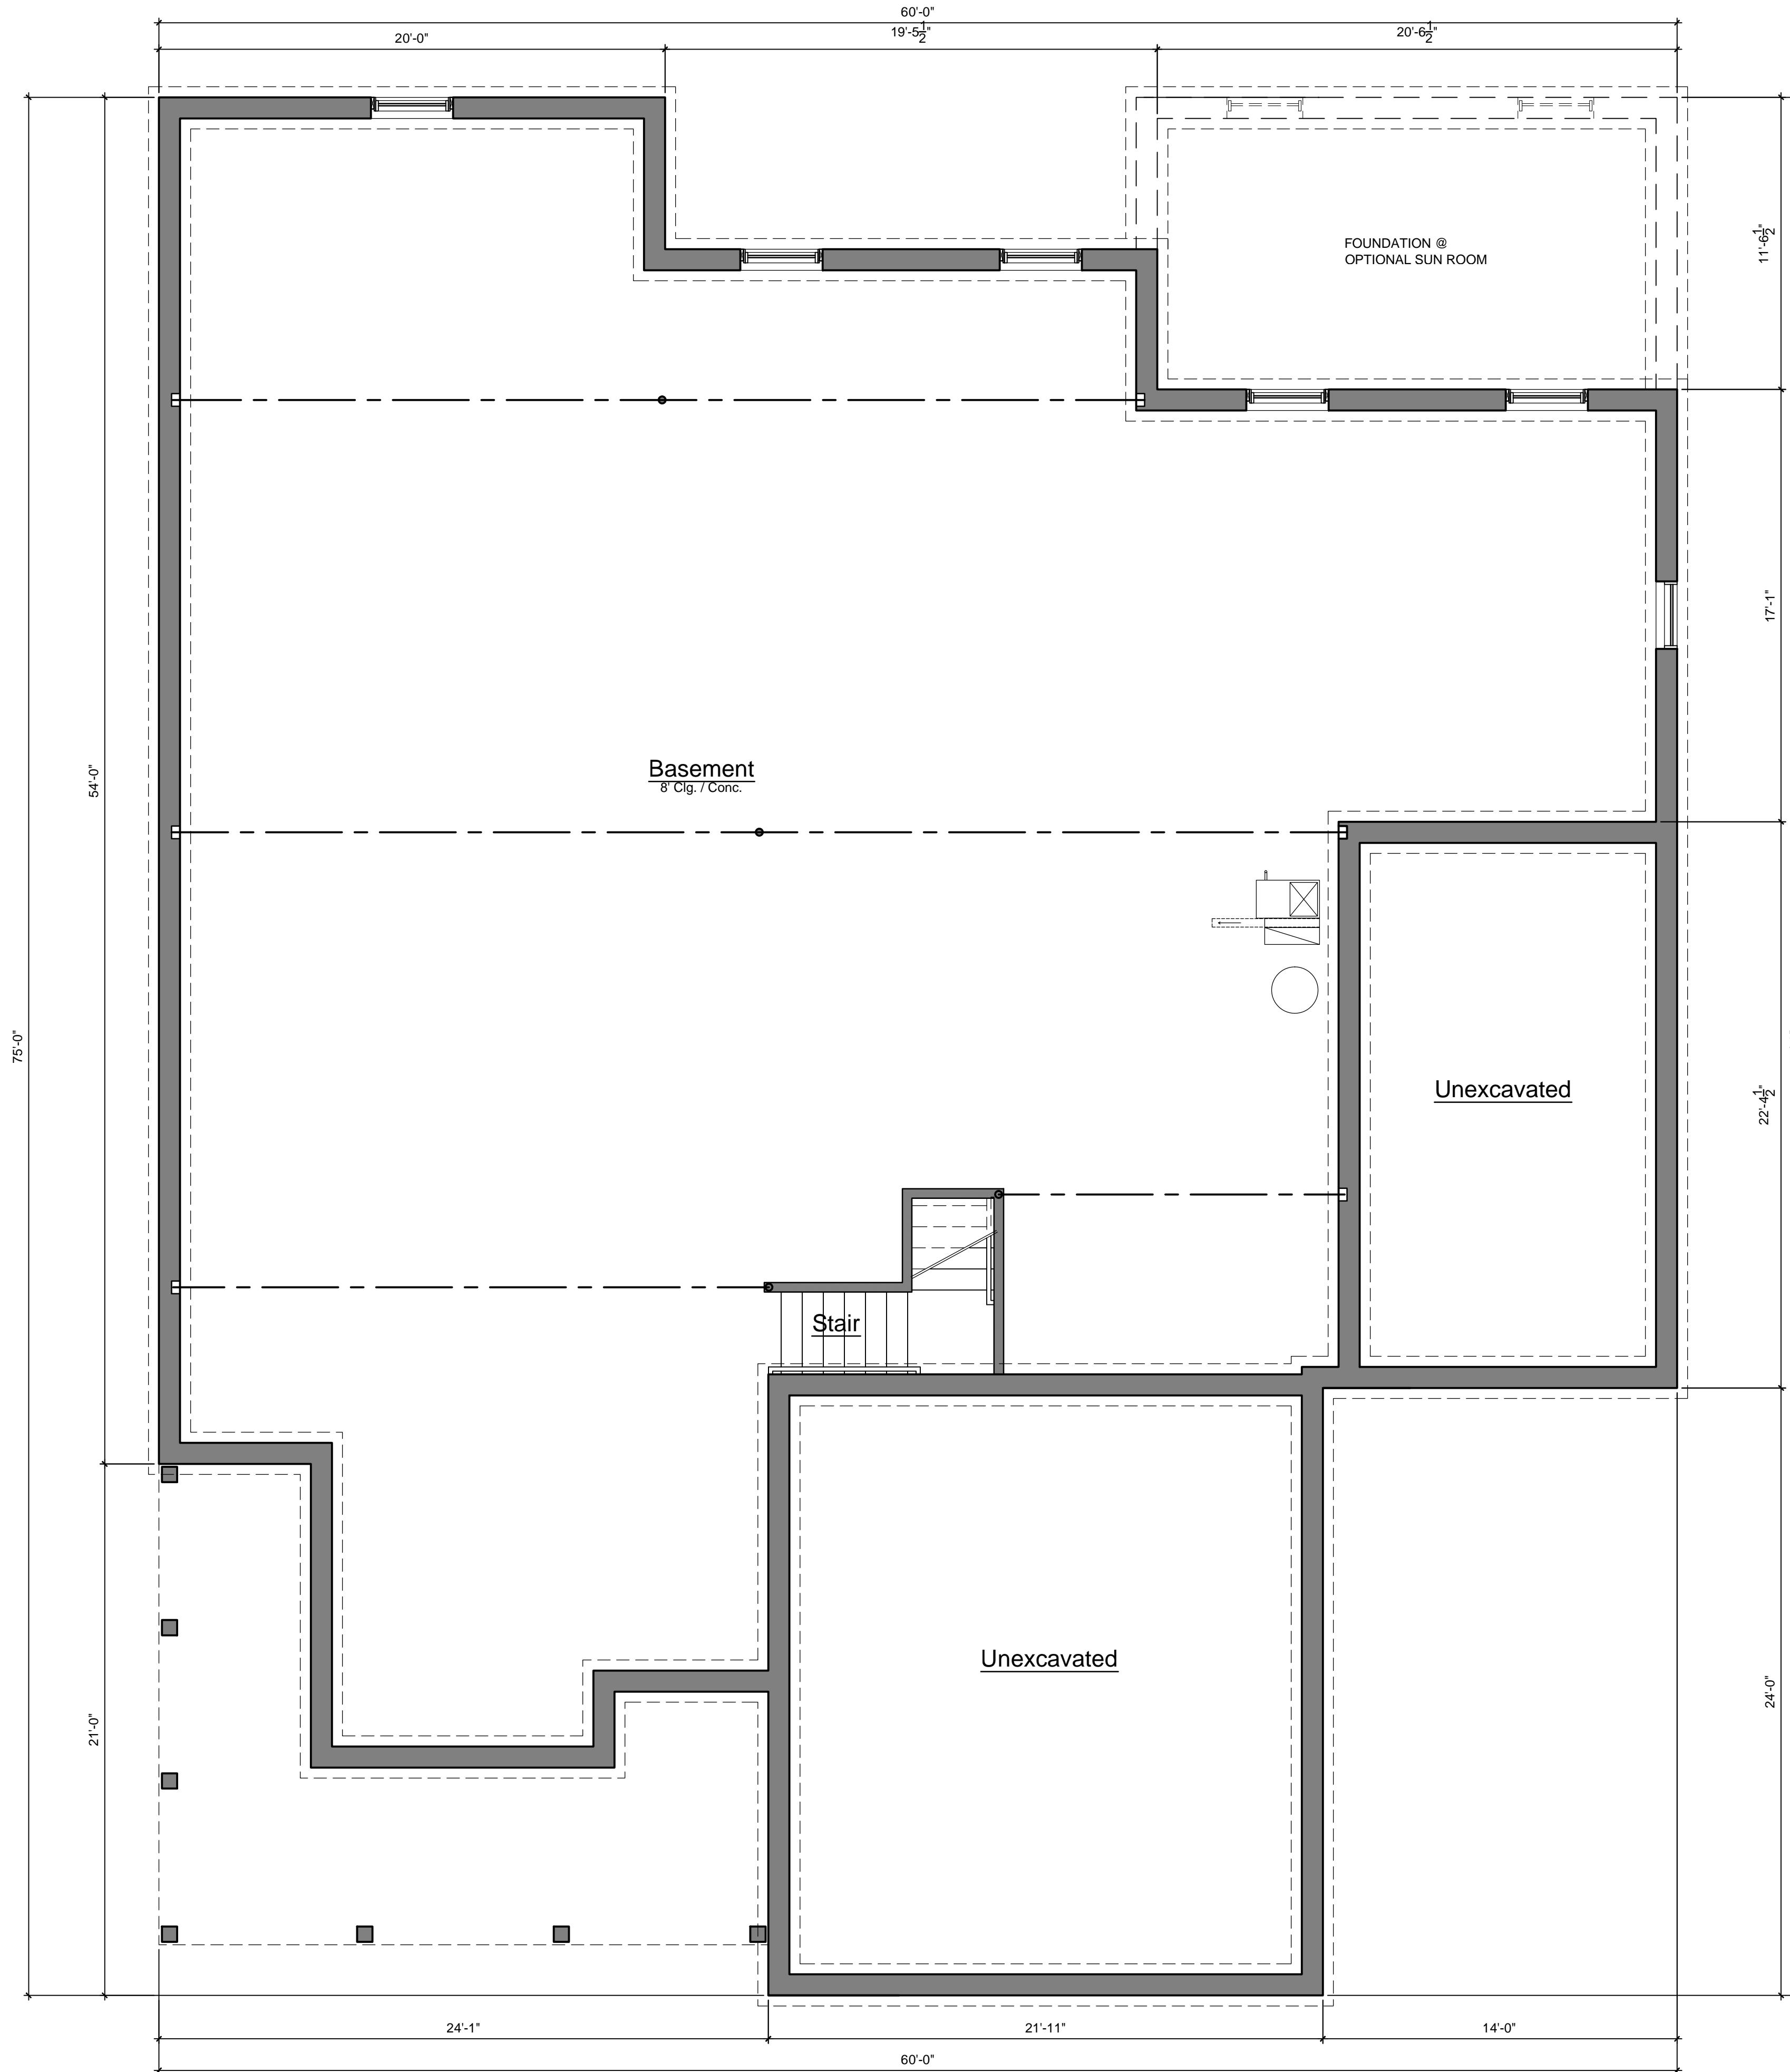

1
A1.0a SCALE: 1/4" = 1'-0"


Basement Floor Plan - Superior - Daylight



JSC2022-0002
PFSC2024-0001
Revision #1

Received
3/5/2024
City of Rochester Hills
Planning & Economic
Development

PRELIMINARY NOT FOR CONSTRUCTION

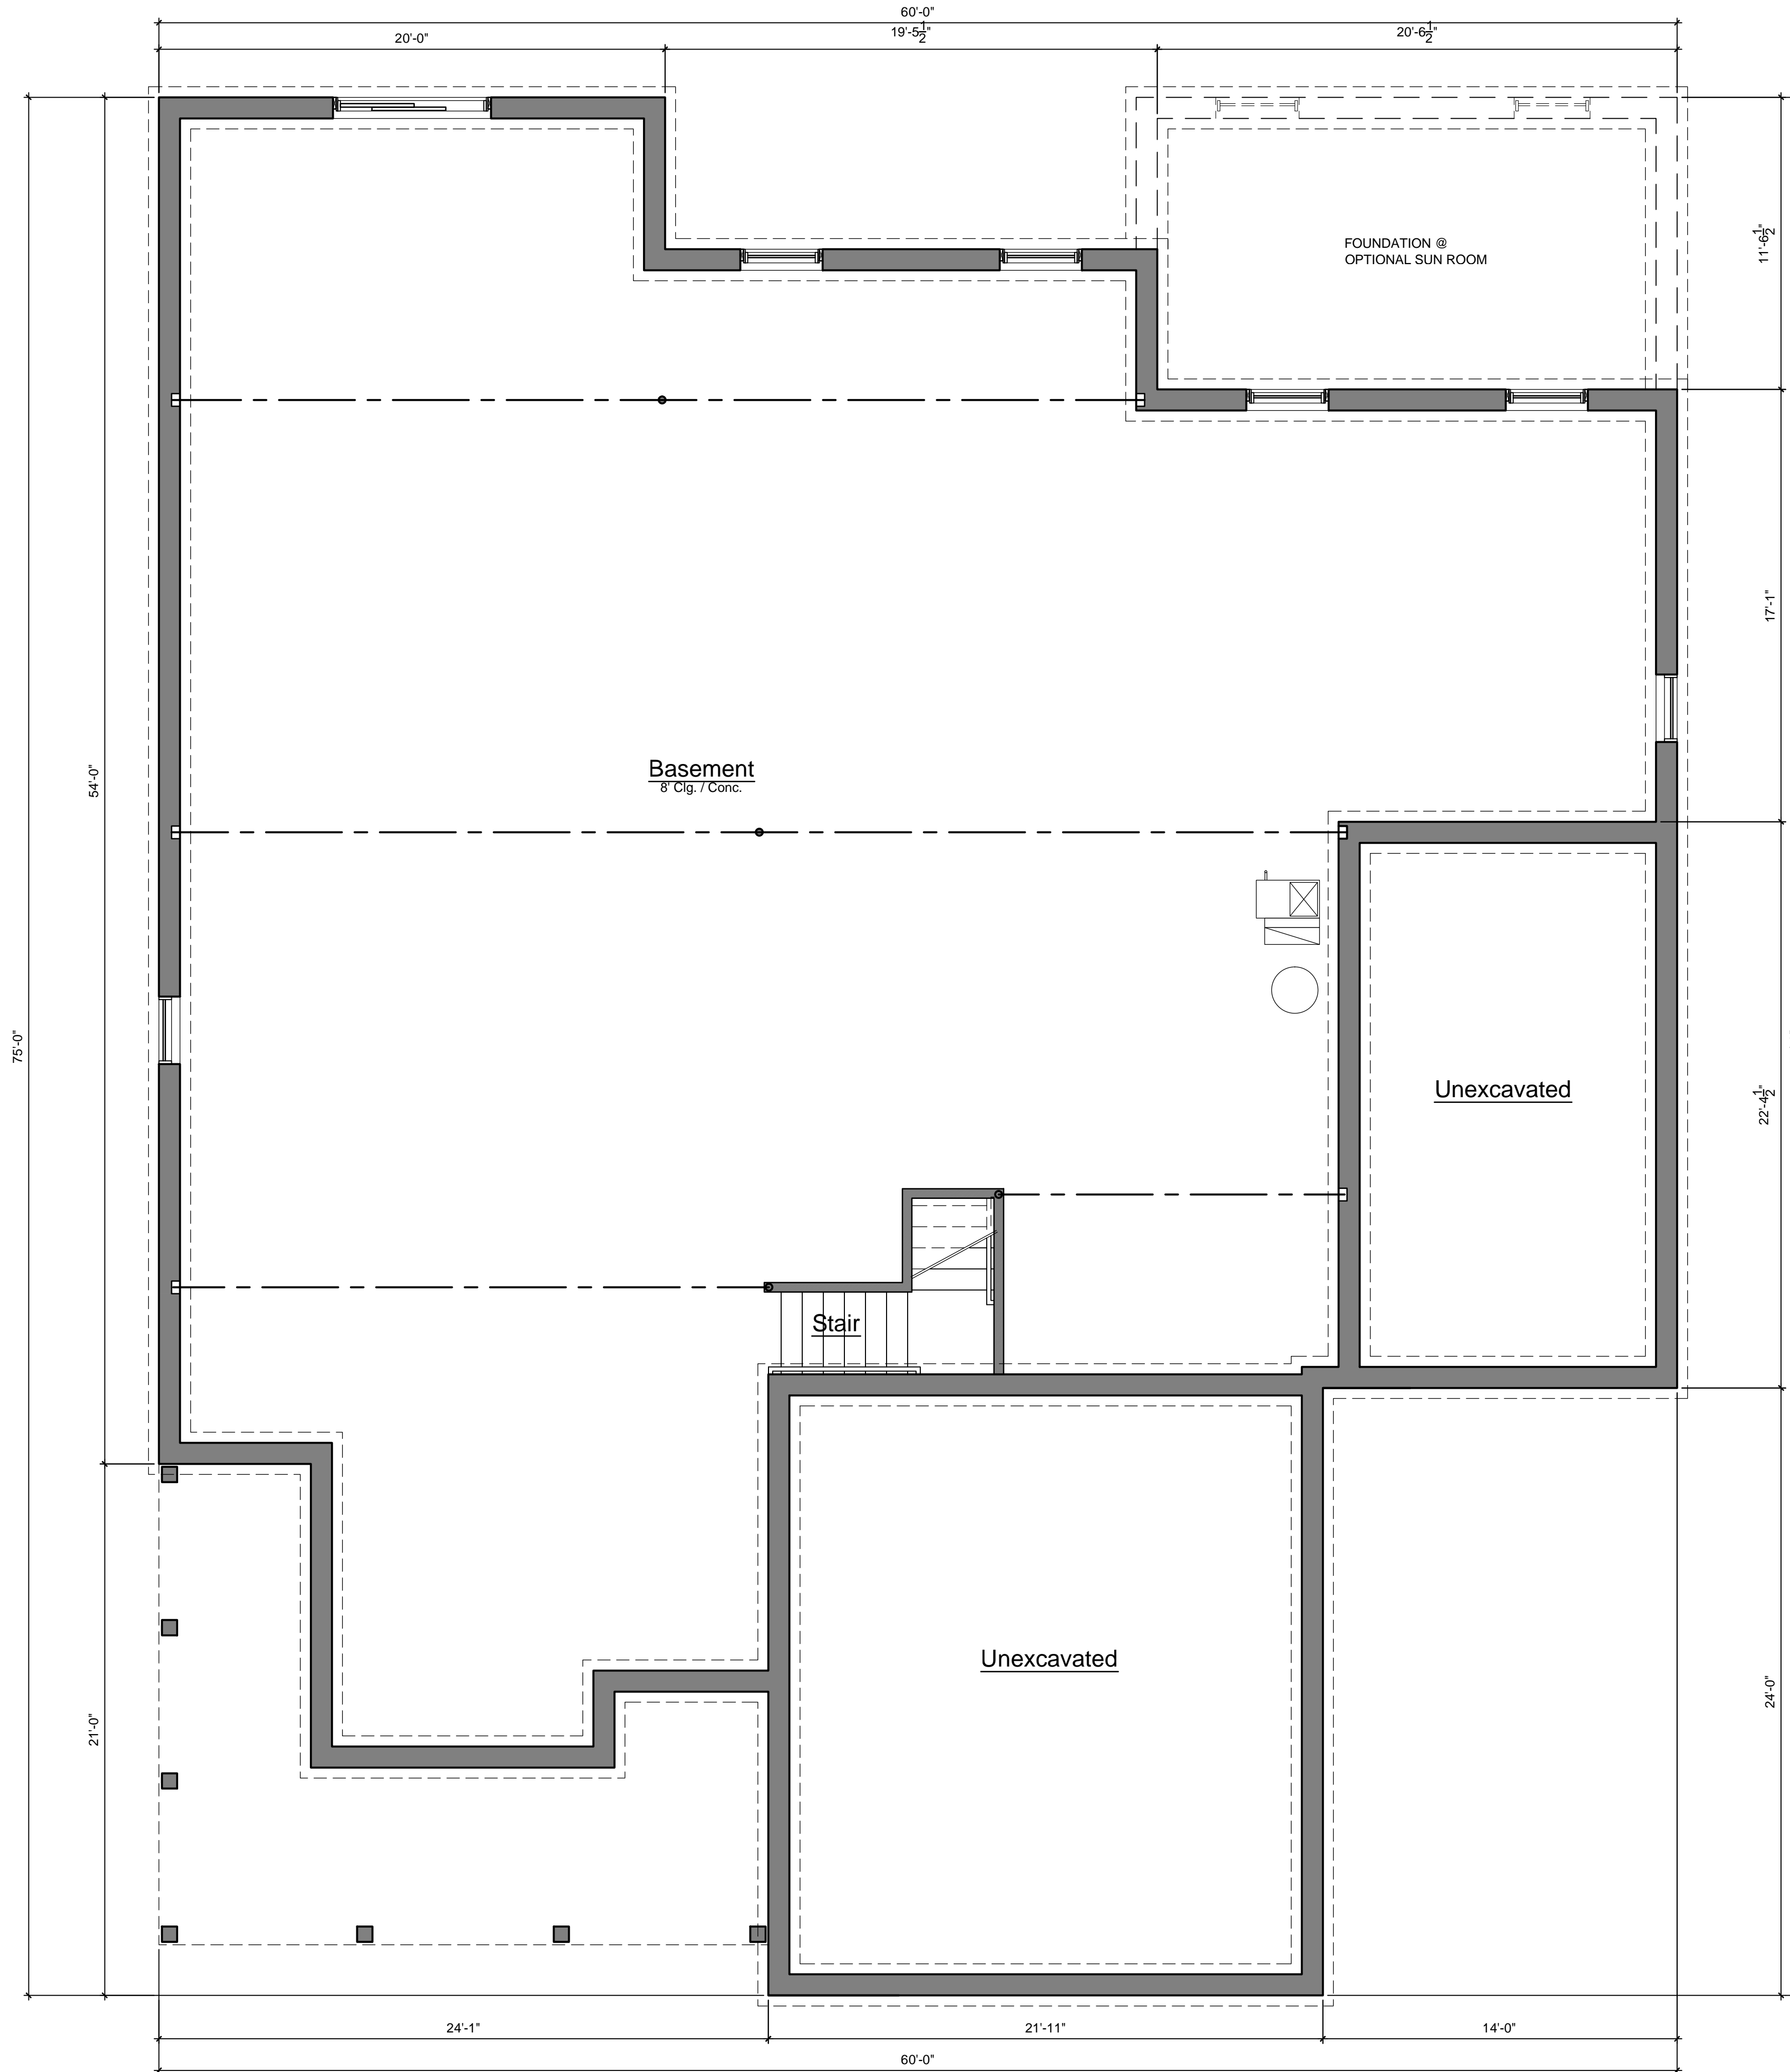

1
A1.0b
Basement Floor Plan - Superior - Walkout
SCALE: 1/4" = 1'-0"



JSC2022-0002
PFSC2024-0001
Revision #1

Received
3/5/2024
City of Rochester Hills
Planning & Economic
Development

Marketing	03.14.23

Basement
Floor Plan
Walkout Fndn


JBMA Project No.
221155

©2023
A1.0b

Three Oaks Communities
SUPERIOR
Walkout Foundation
Basement Floor Plan

J BRADLEY MOORE
& ASSOCIATES, INC.
4844 Jackson Road #150 • Ann Arbor, MI 48103 • (734) 930-1500

PRELIMINARY NOT FOR CONSTRUCTION

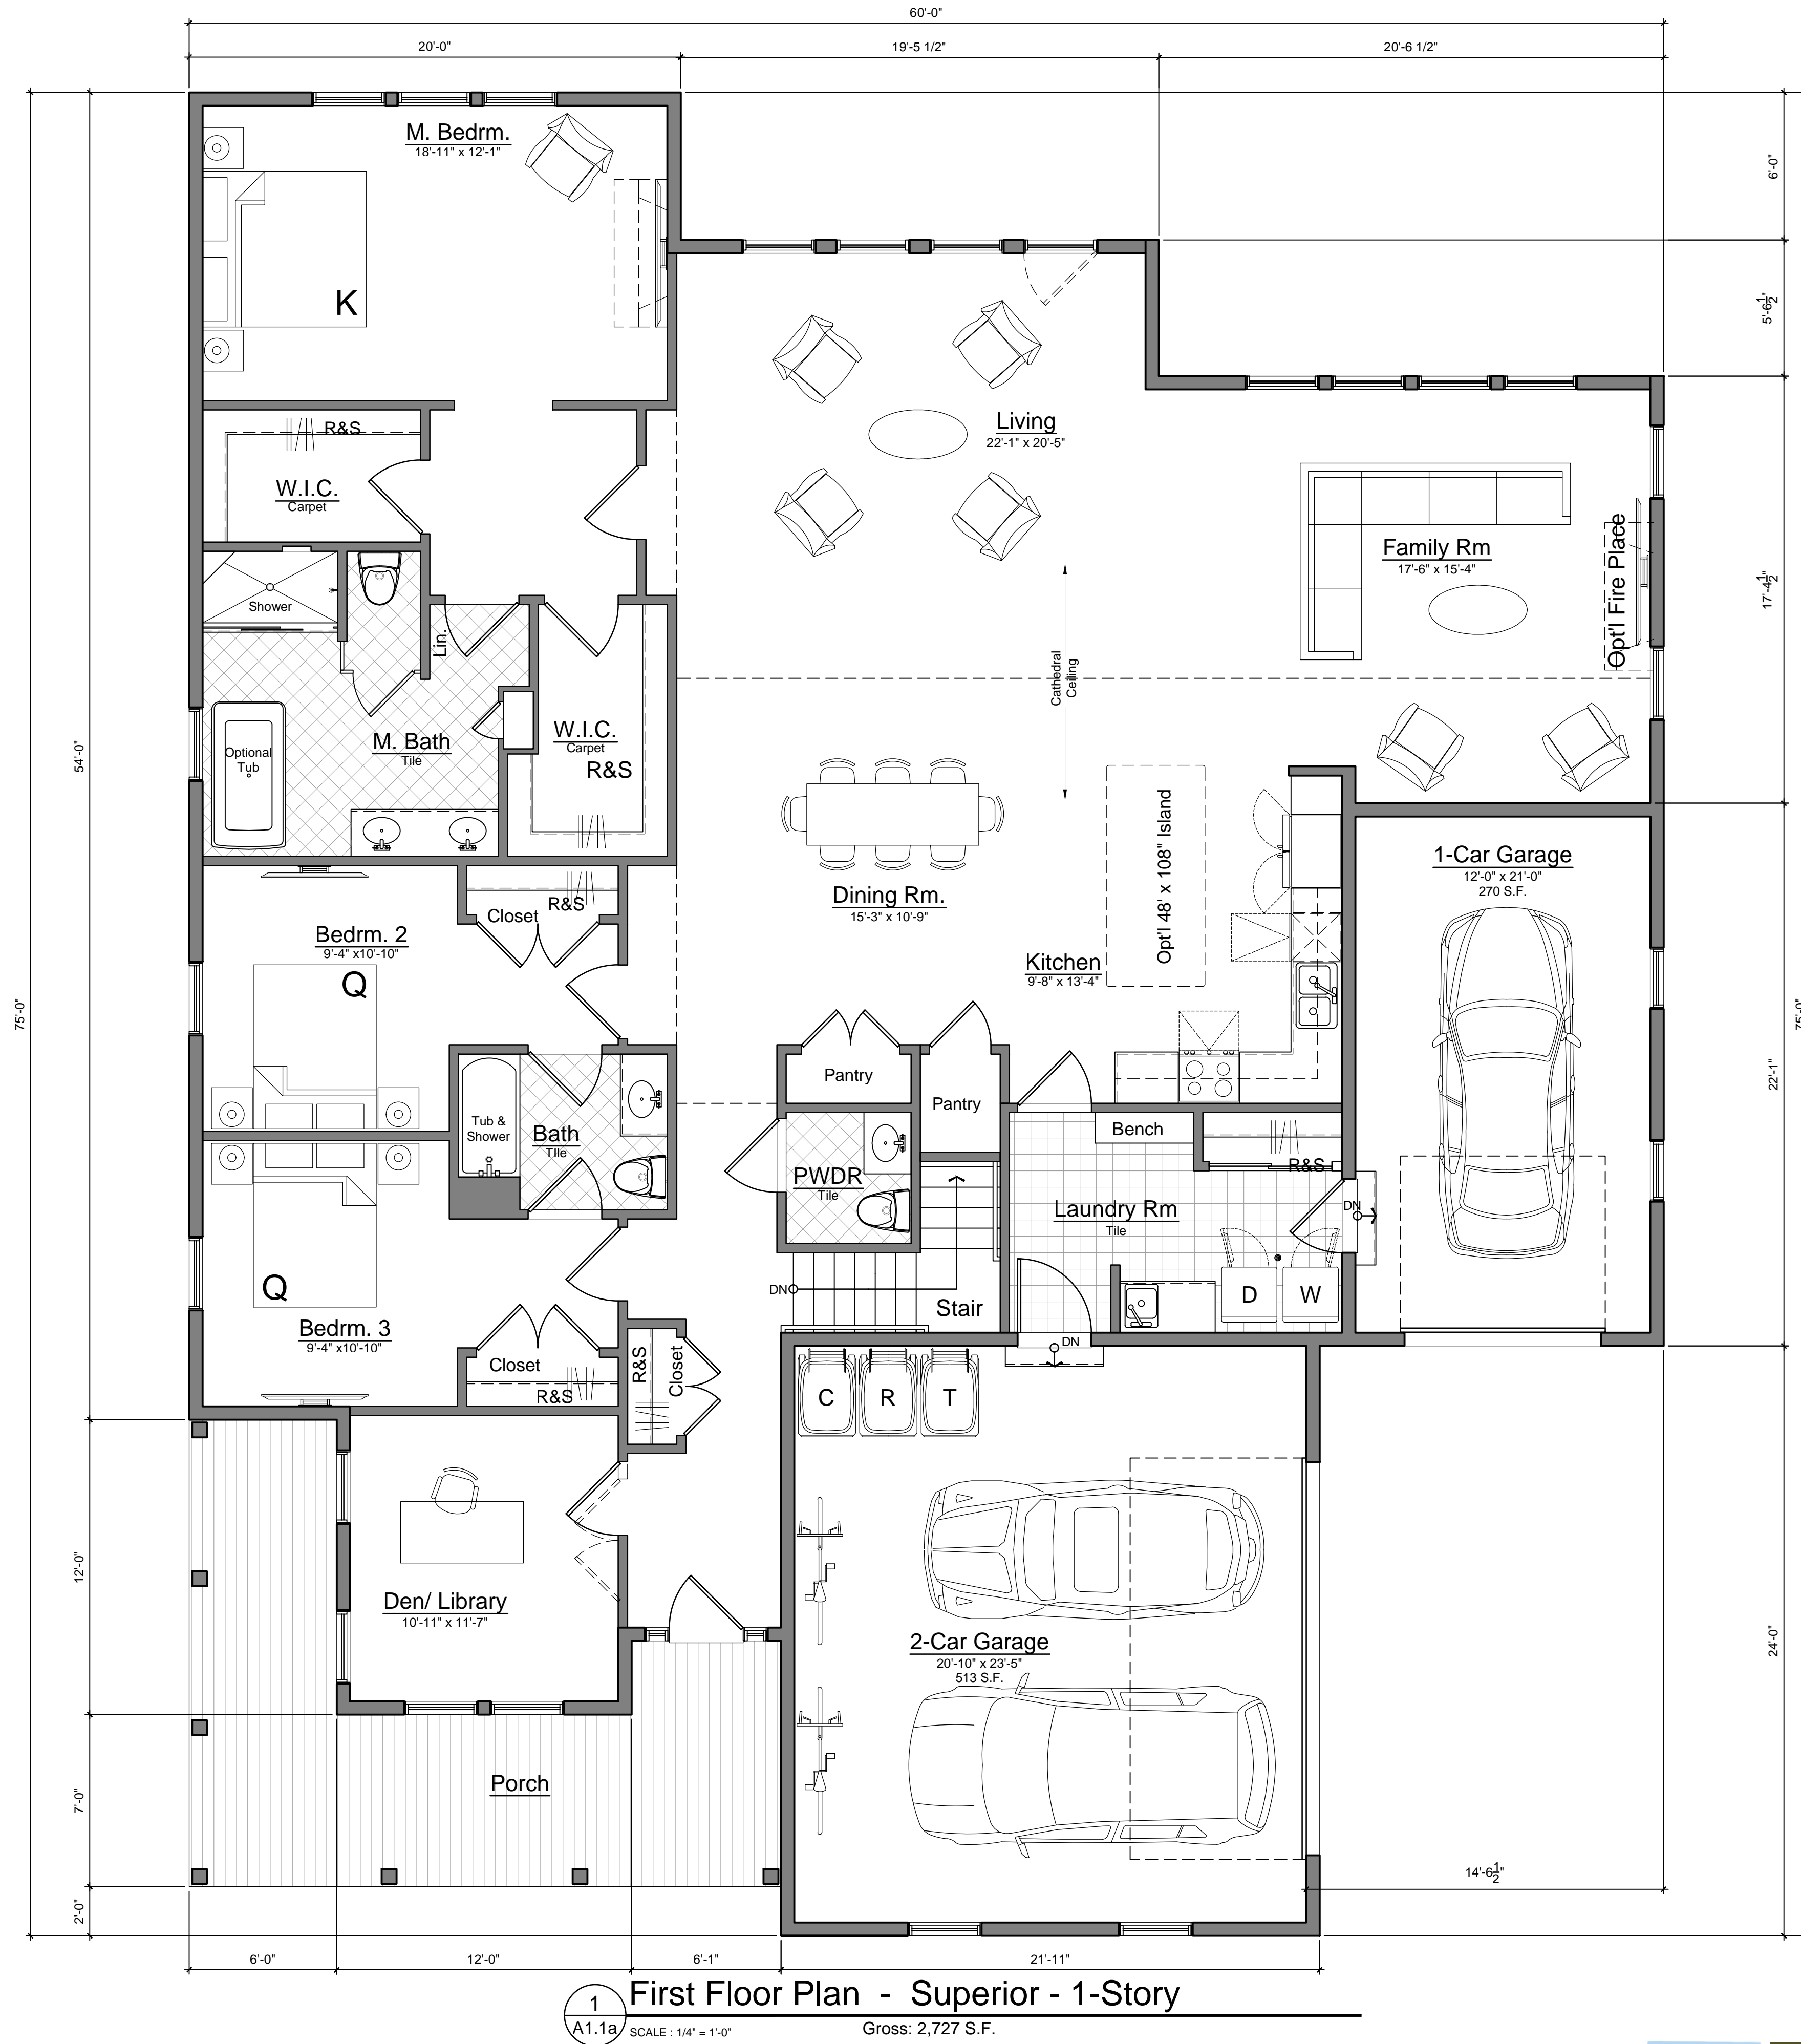

1 First Floor Plan - Superior - 1-Story

A1.1a SCALE: 1/4" = 1'-0" Gross: 2,727 S.F.

Marketing	03.14.23

First Floor Plan One Story

JBMA Project No. 221155

©2023


A1.1a



JSC2022-0002 PFSC2024-0001 Revision #1

Received 3/5/2024 City of Rochester Hills Planning & Economic Development

PRELIMINARY NOT FOR CONSTRUCTION

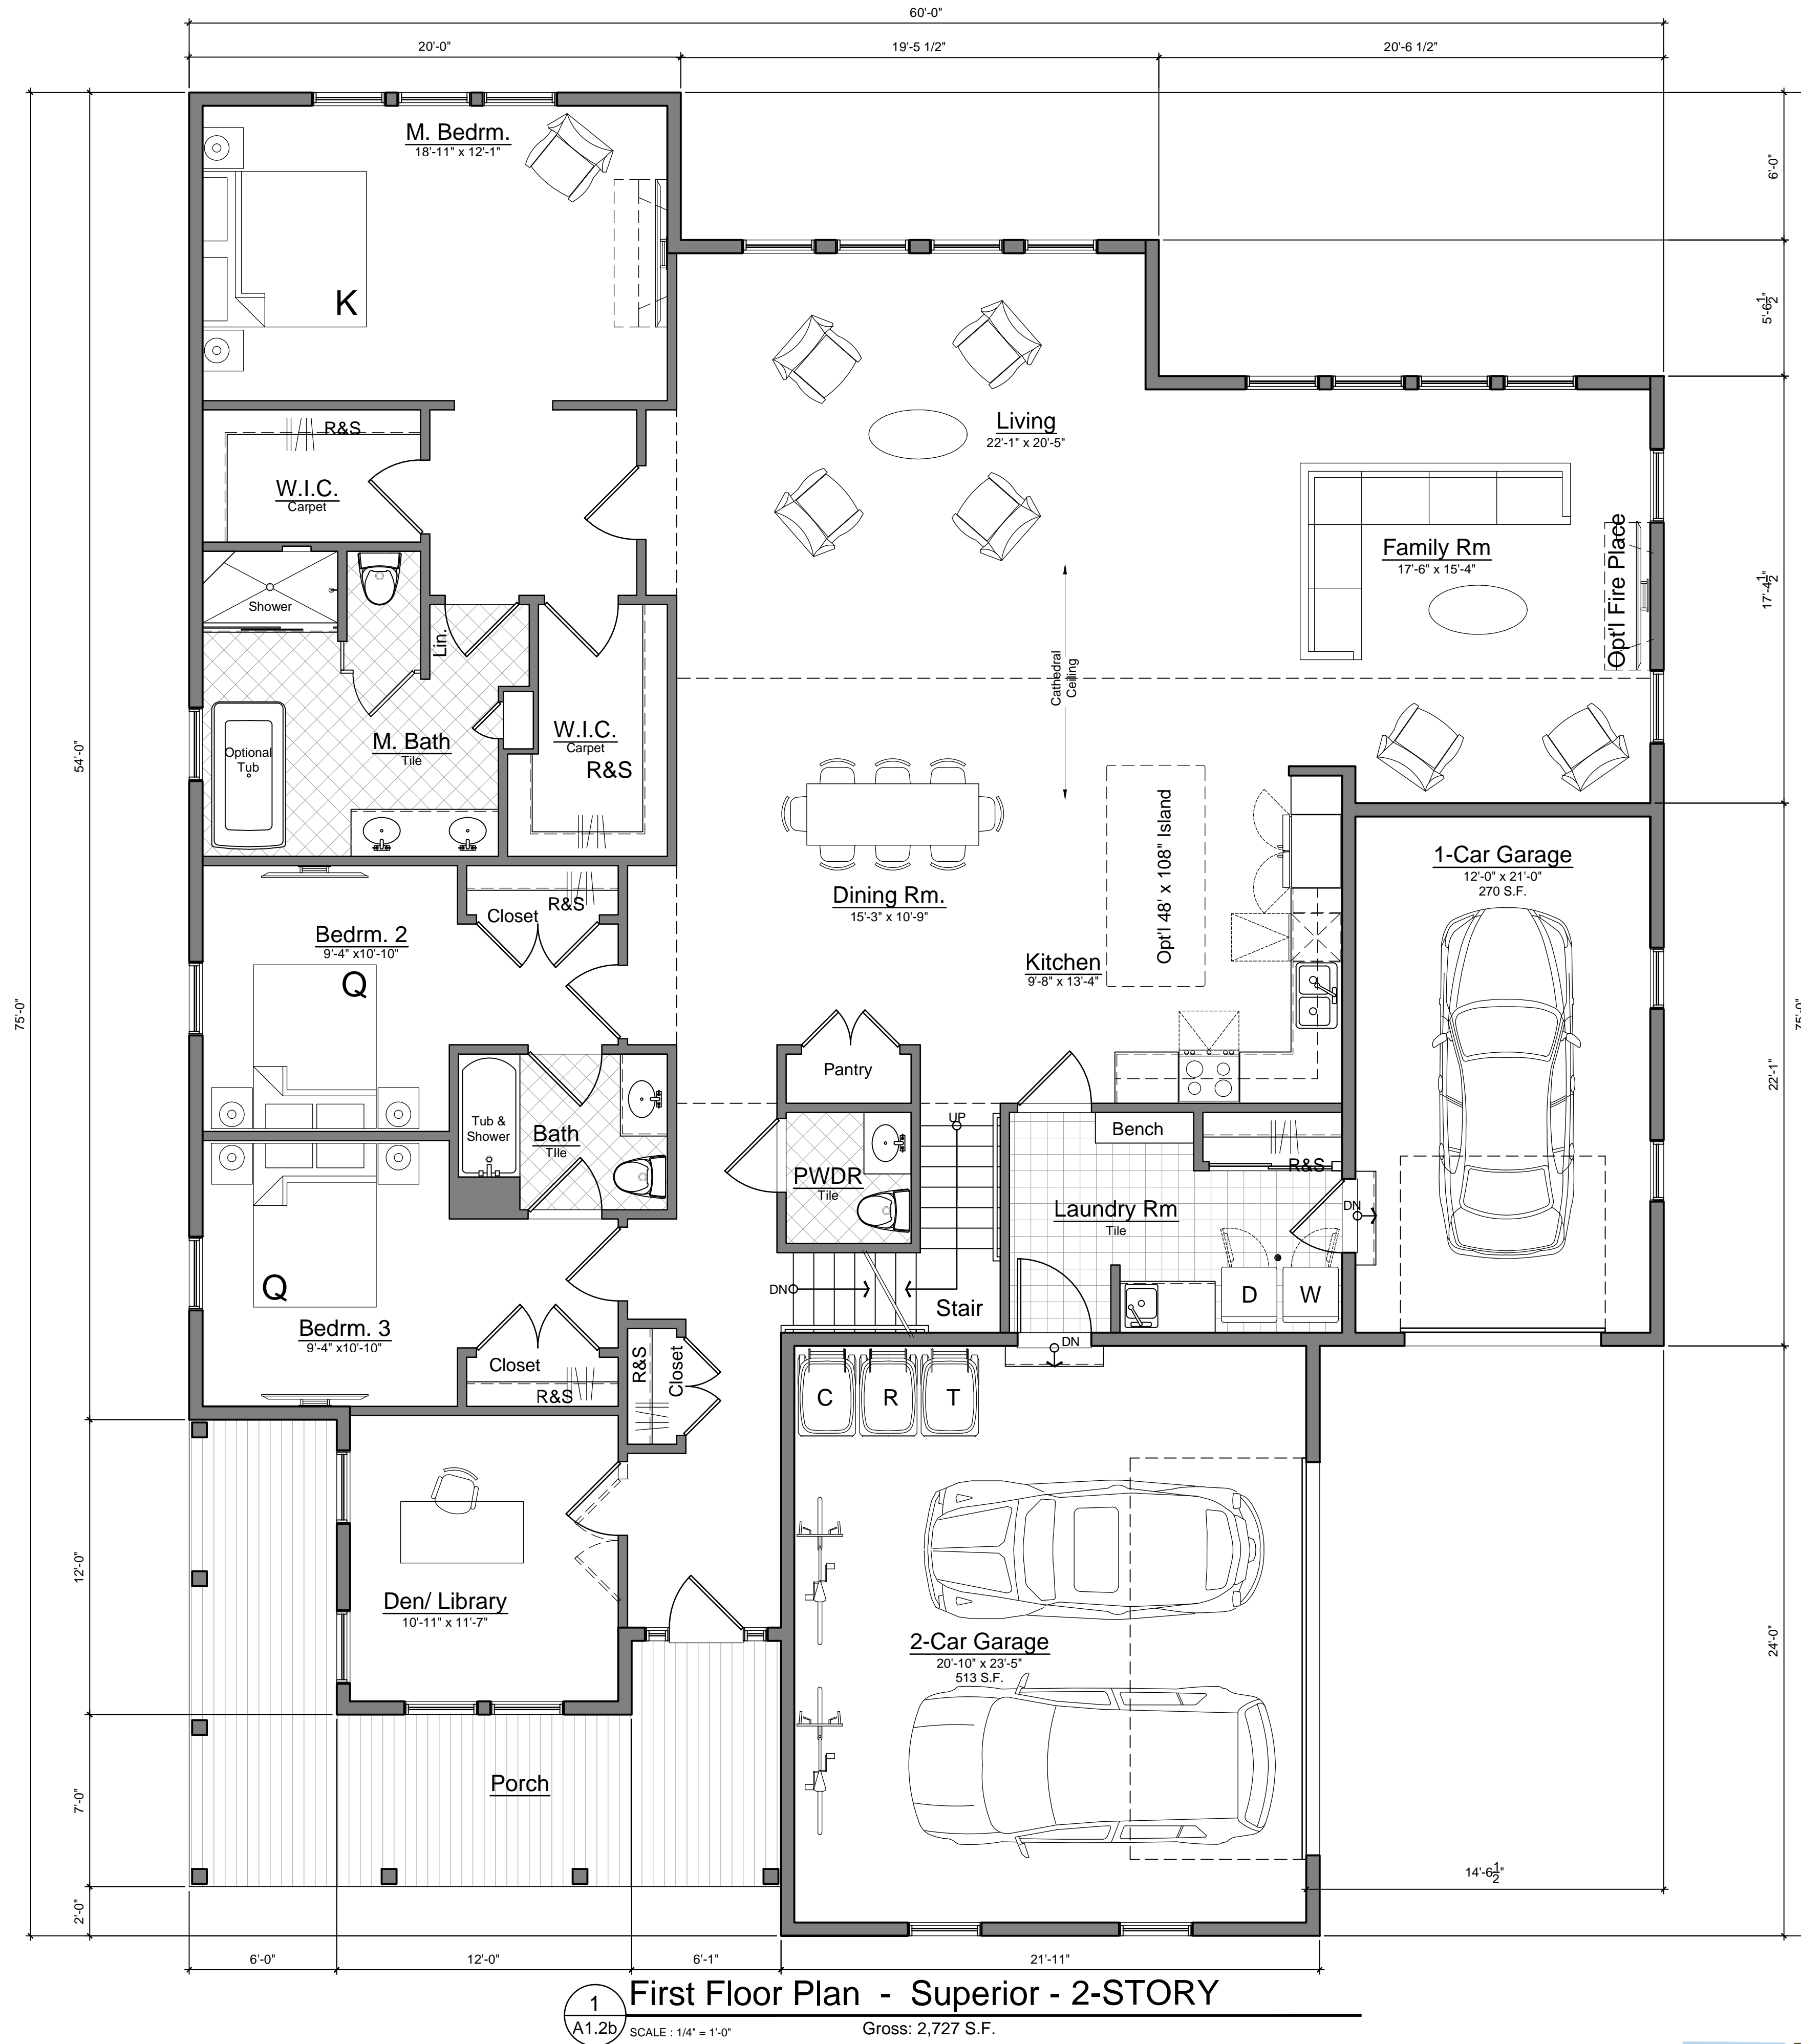

1 First Floor Plan - Superior - 2-STORY
A1.2b SCALE: 1/4" = 1'-0" Gross: 2,727 S.F.

Marketing 03.14.23

First Floor Plan

Two Story

JBMA Project No.

221155

©2023






JSC2022-0002
PFSC2024-0001
Revision #1

Received
3/5/2024
City of Rochester Hills
Planning & Economic
Development

A1.1b

PRELIMINARY NOT FOR CONSTRUCTION

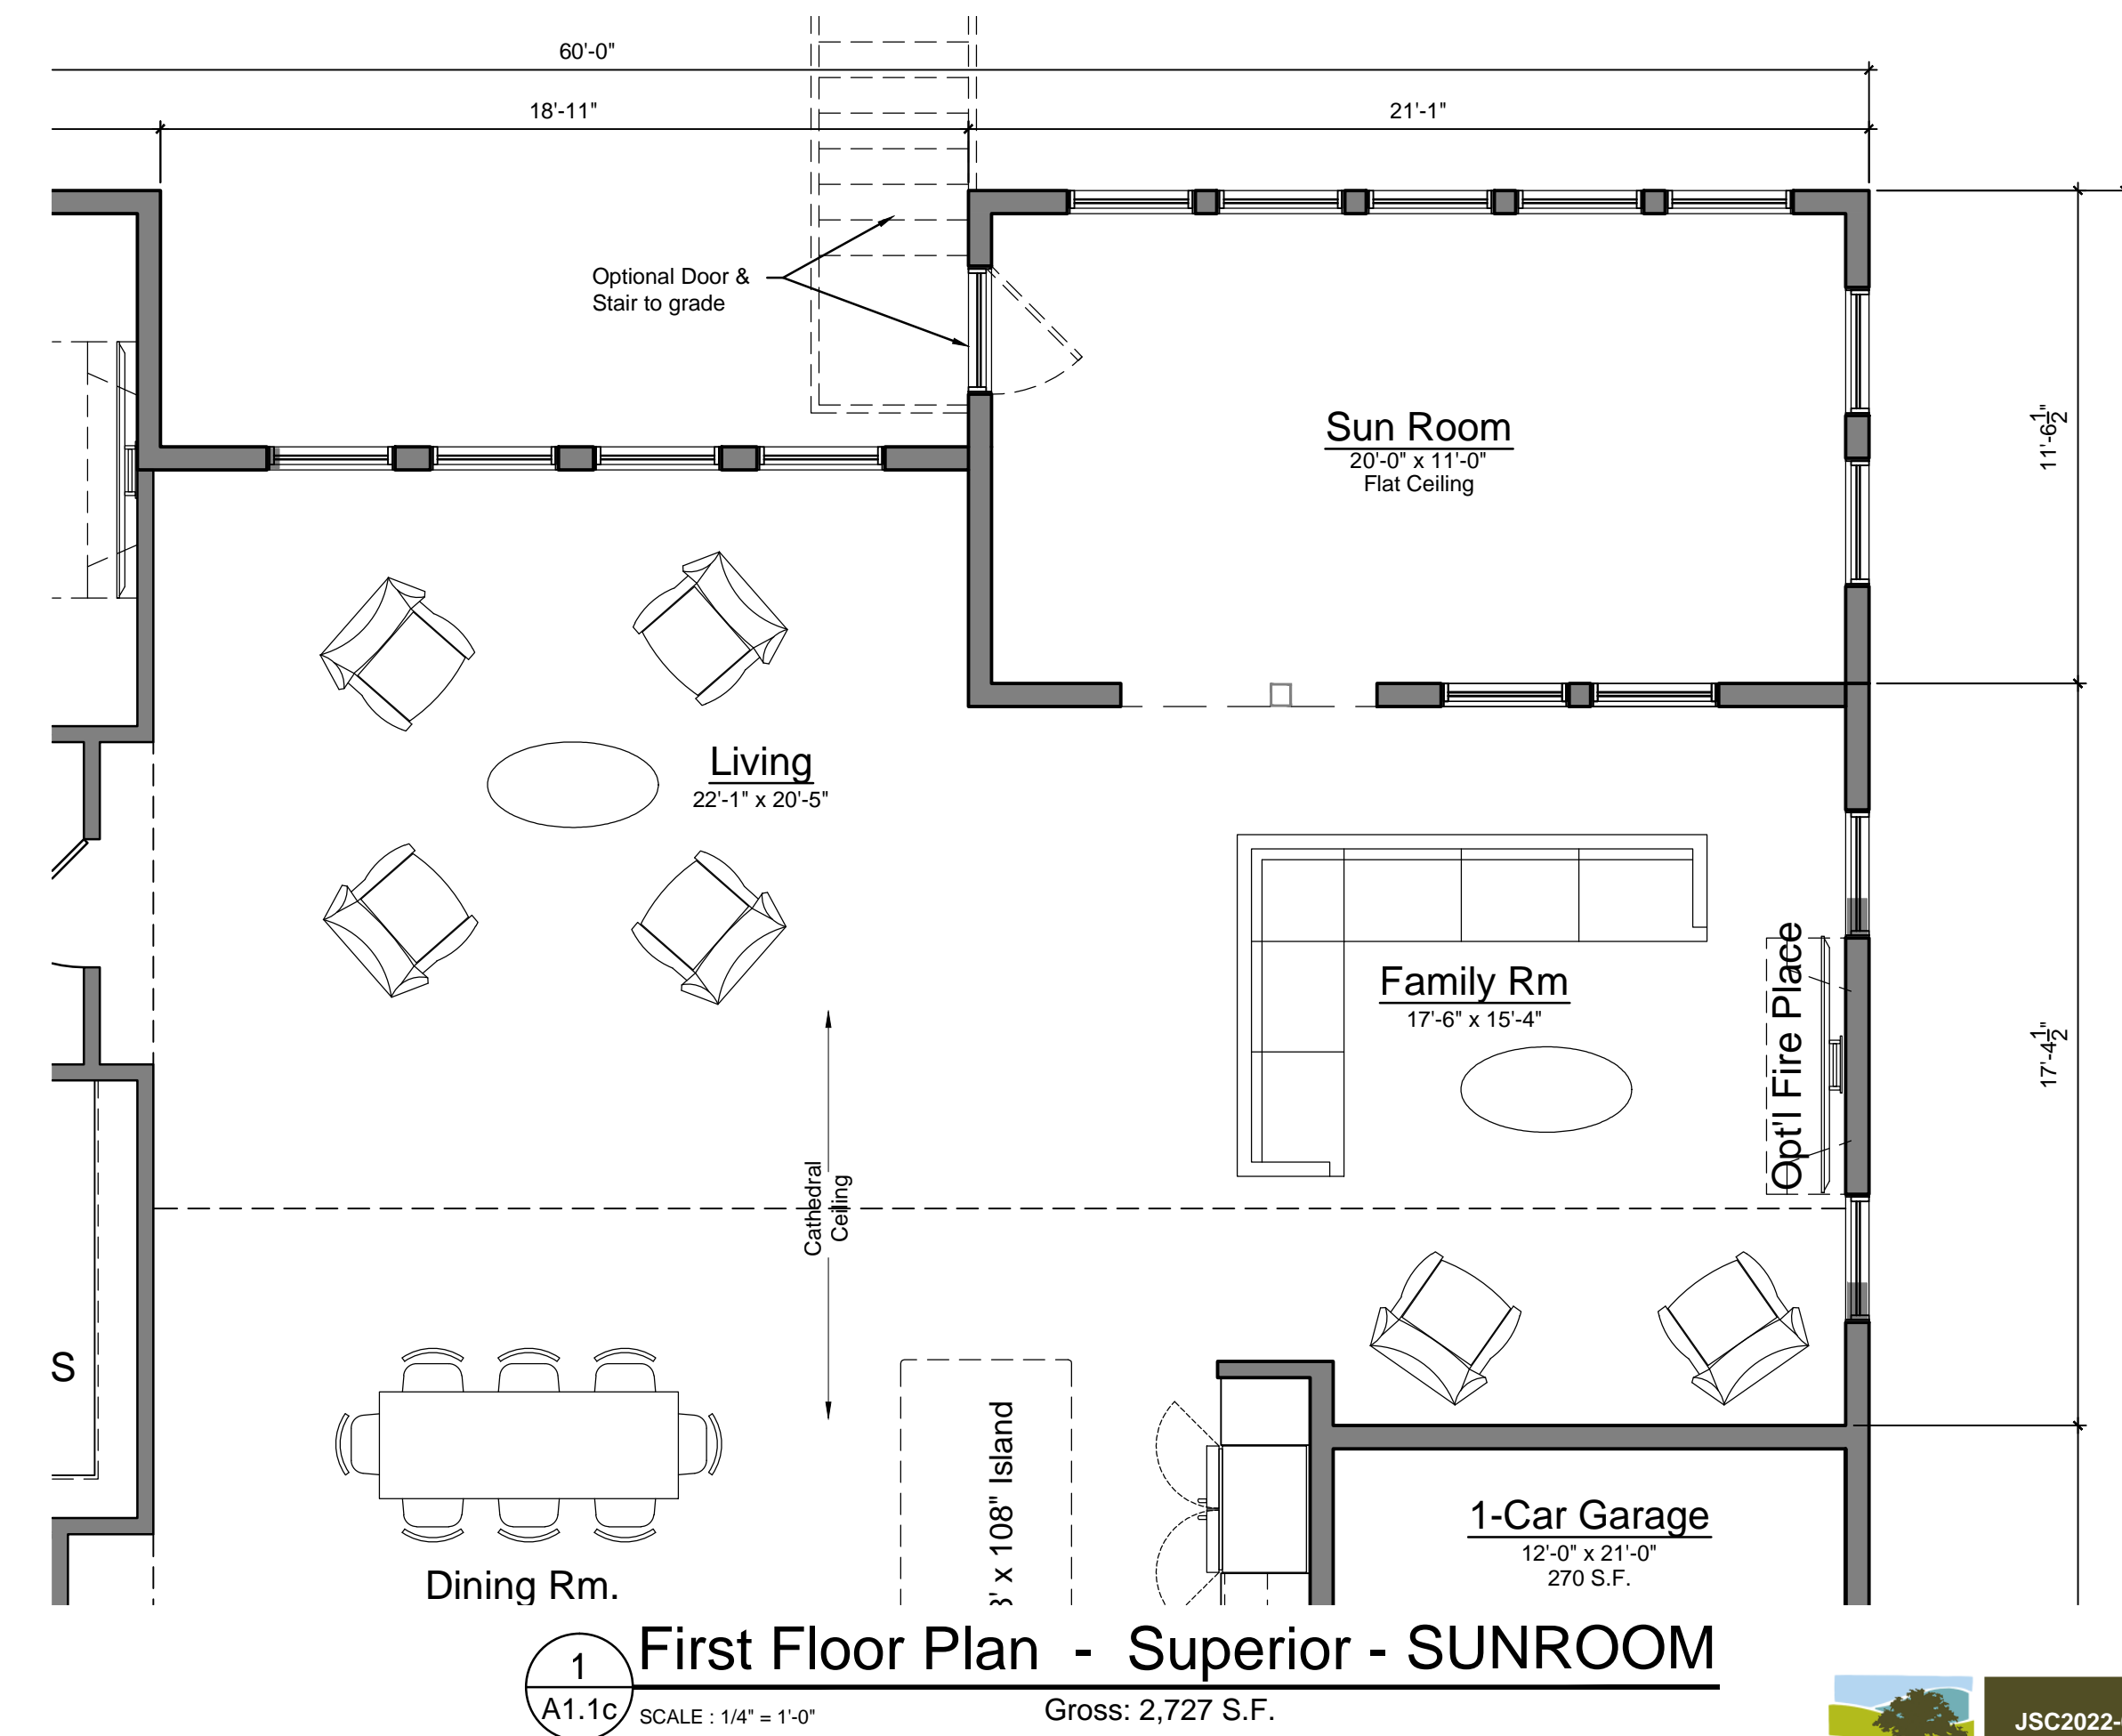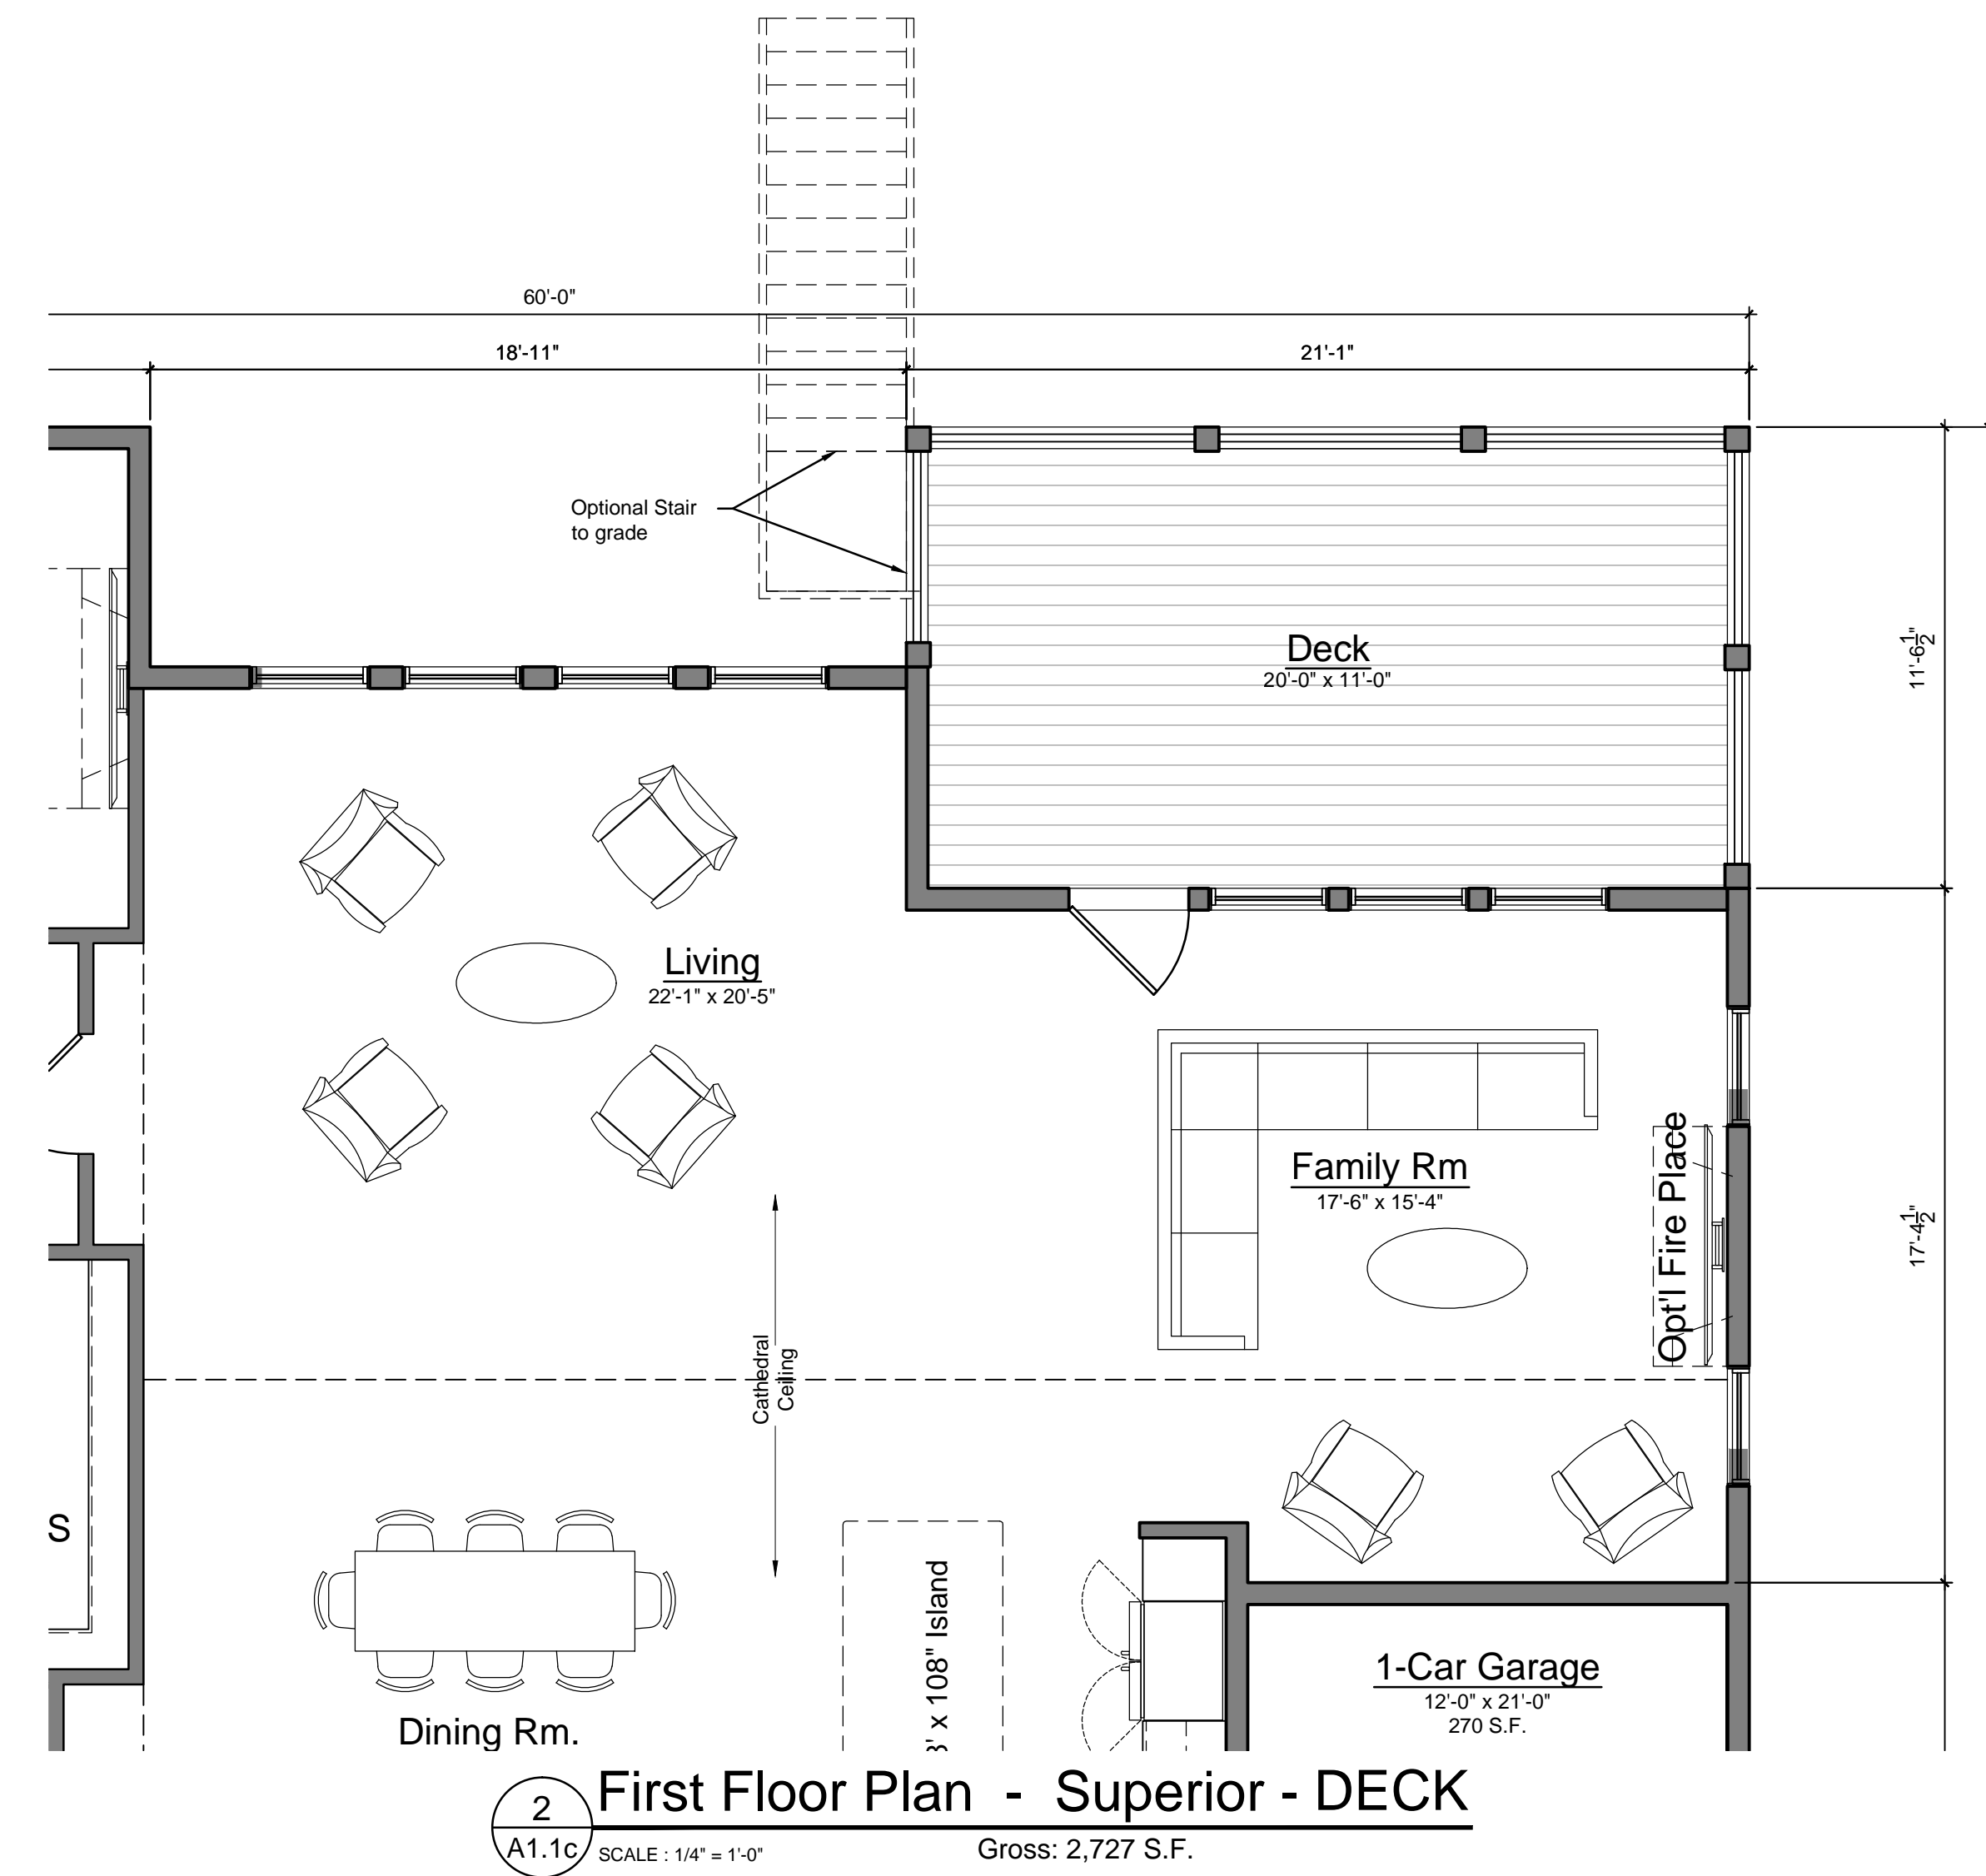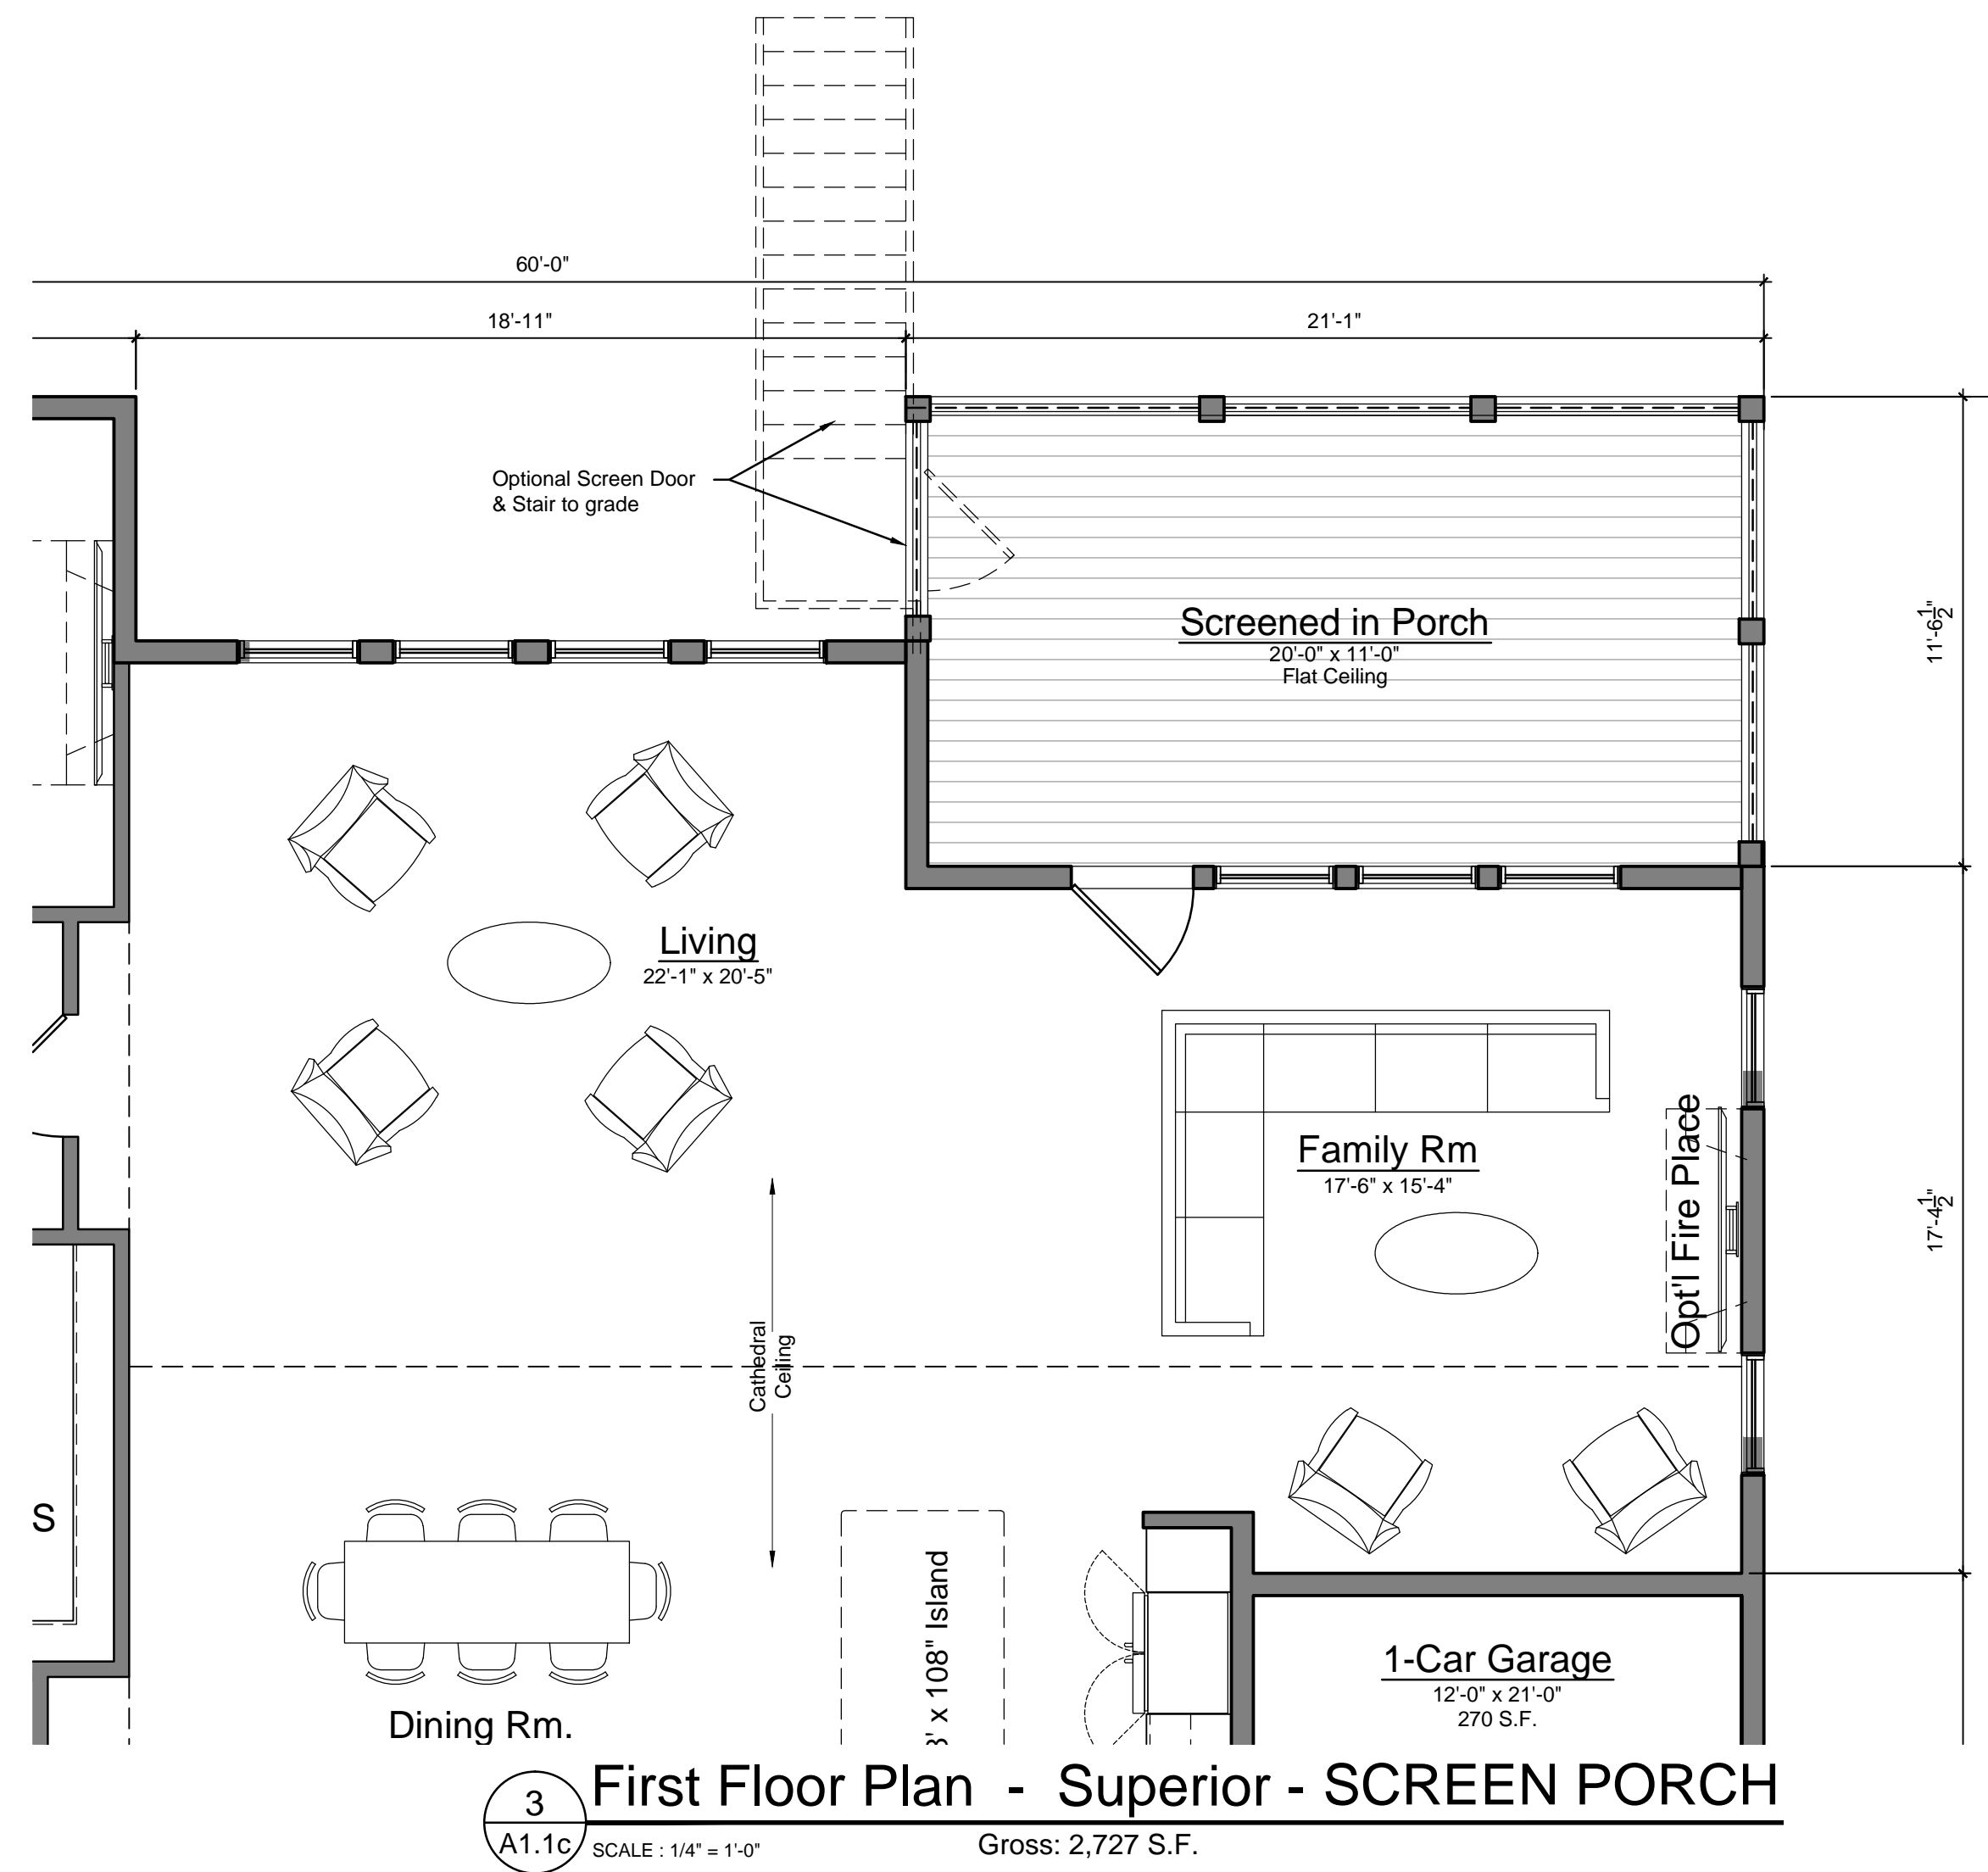


Marketing	03.14.23


First Floor Plan
Structural
Options

JBMA Project No.
221155
©2023

PRELIMINARY NOT FOR CONSTRUCTION

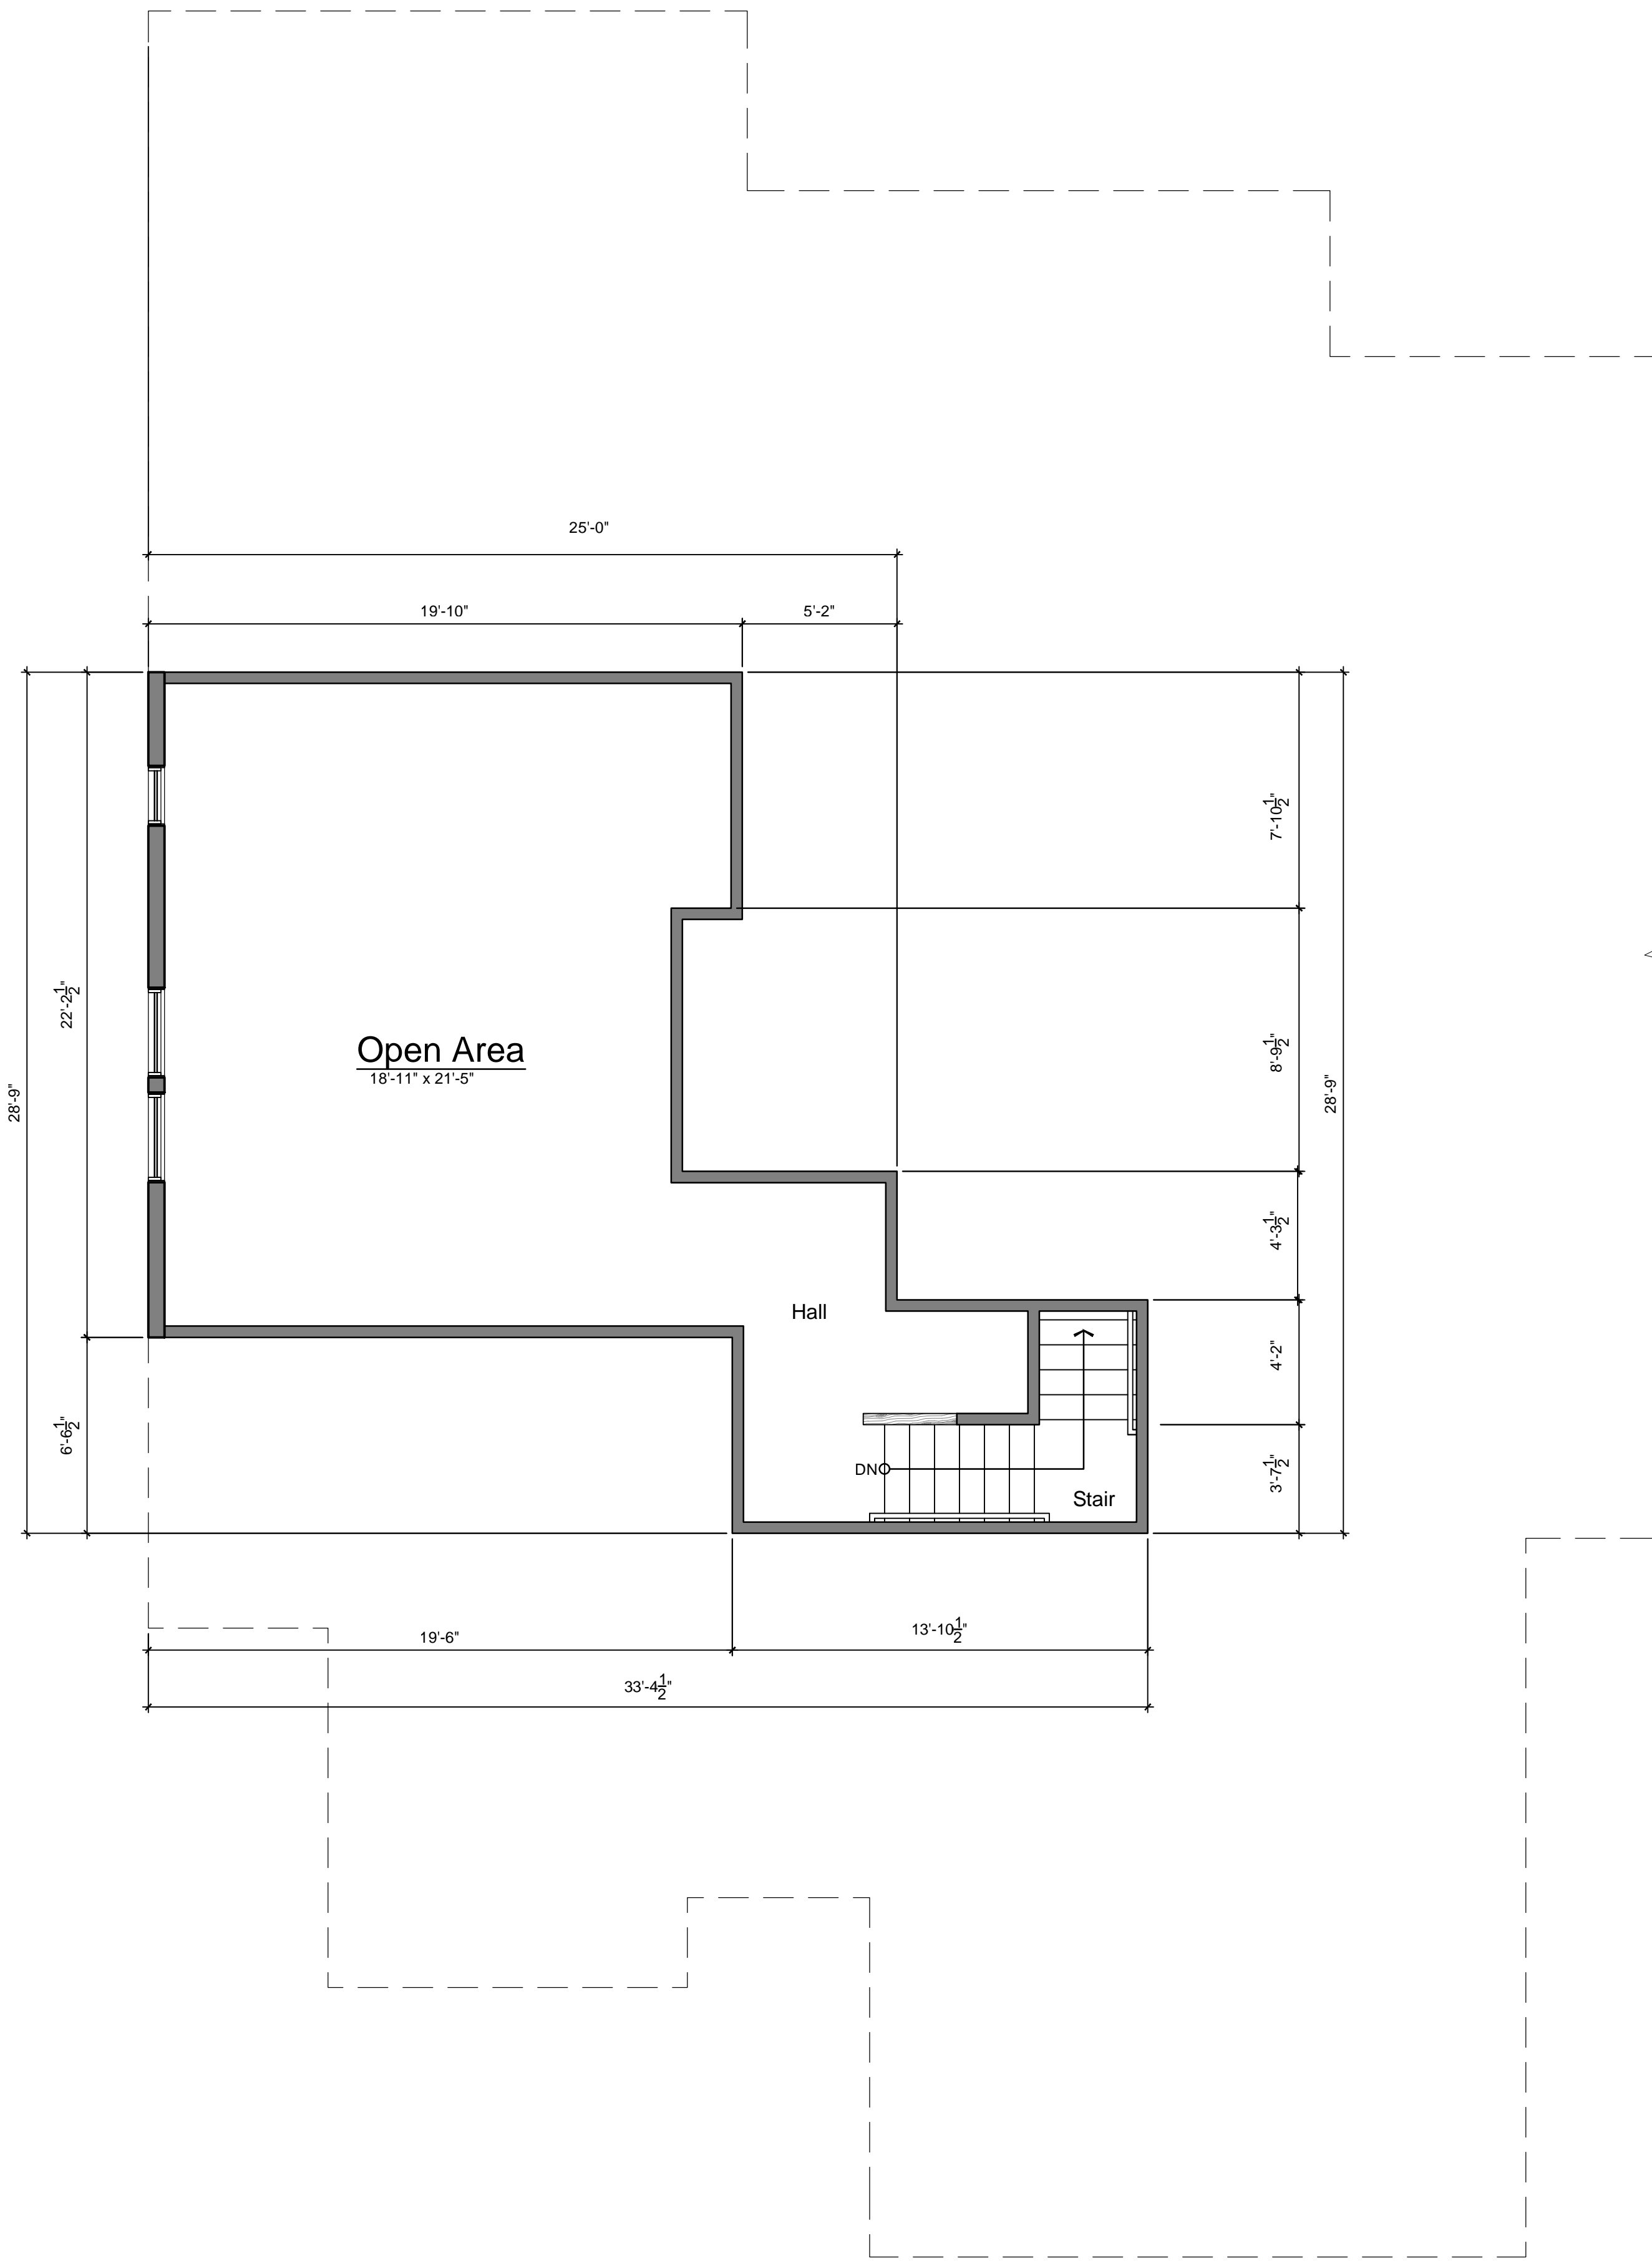

2 Second Floor Plan - Superior - w/ Open Loft Area
 A 1.2 SCALE: 1/4" = 1'-0" Gross: 586 S.F.

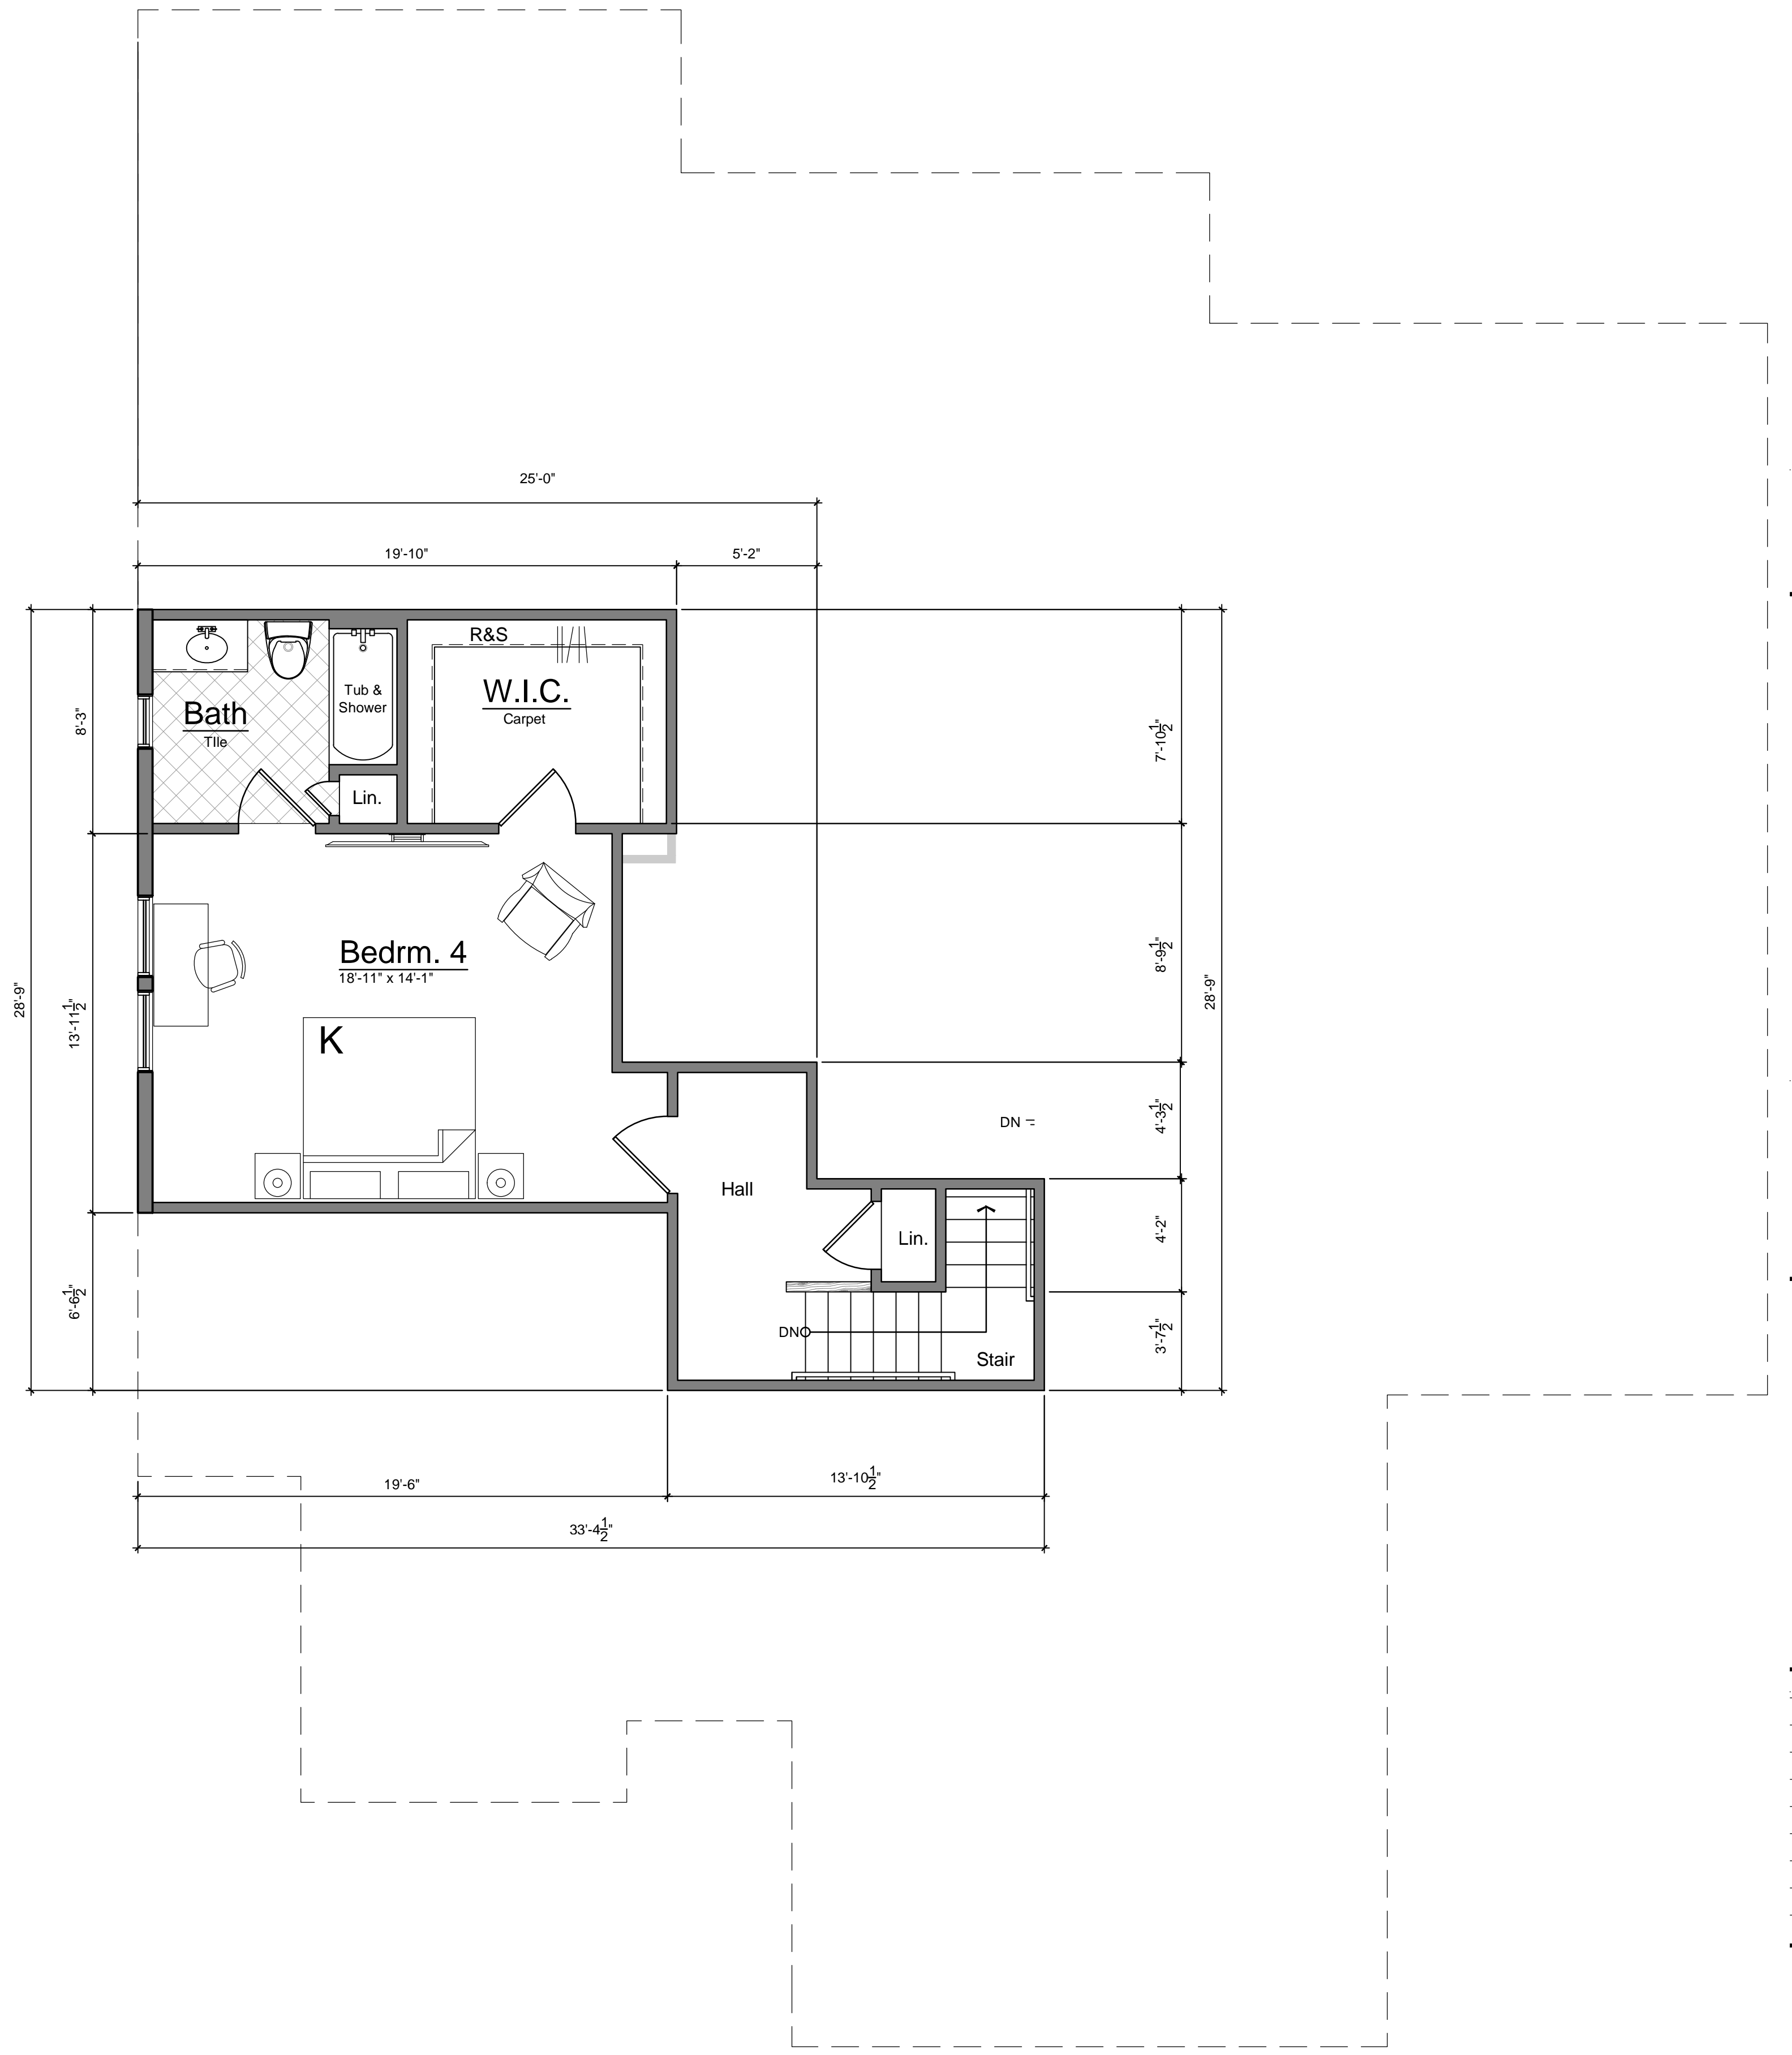

1 Second Floor Plan - Superior - w/ Mastersuite
 A 1.2 SCALE: 1/4" = 1'-0" Gross: 586 S.F.

Marketing	03.14.23

Second Floor Plan

JBMA Project No.
 221155
 ©2023

ROCHESTER HILLS MICHIGAN
 JSC2022-0002
 PFSC2024-0001
 Revision #1
 Received 3/5/2024
 City of Rochester Hills
 Planning & Economic Development

A1.2

PRELIMINARY NOT FOR CONSTRUCTION



2 Side Elevation - Superior - Daylight
A2.1a SCALE: 1/4" = 1'-0"



1 Front Elevation - Superior - Base Elevation
A2.1a SCALE: 1/4" = 1'-0"

Marketing	03.14.23

Elevations
Base Facade
Daylight Fndn

JBMA Project No.
221155

©2023



JSC2022-0002
PFSC2024-0001
Revision #1

Received
3/5/2024
City of Rochester Hills
Planning & Economic
Development

A2.1a

PRELIMINARY NOT FOR CONSTRUCTION



2 Side Elevation - Superior - Walkout
A2.1b SCALE: 1/4" = 1'-0"



1 Front Elevation - Superior - Alternate Elevation 1
A2.1b SCALE: 1/4" = 1'-0"

Marketing	03.14.23

Elevations
Alternate Facade
Walkout Fndn

JBMA Project No.
221155

©2023

A2.1b

PRELIMINARY NOT FOR CONSTRUCTION



2 Front Elevation - Superior - Alternate Elevation 3
A2.1c SCALE: 1/4" = 1'-0"



1 Front Elevation - Superior - Alternate Elevation 2
A2.1c SCALE: 1/4" = 1'-0"

PRELIMINARY NOT FOR CONSTRUCTION




2 Side Elevation - Superior - Daylight
A2.2a SCALE: 1/4" = 1'-0"



1 Rear Elevation - Superior - Daylight
A2.2a SCALE: 1/4" = 1'-0"

PRELIMINARY NOT FOR CONSTRUCTION

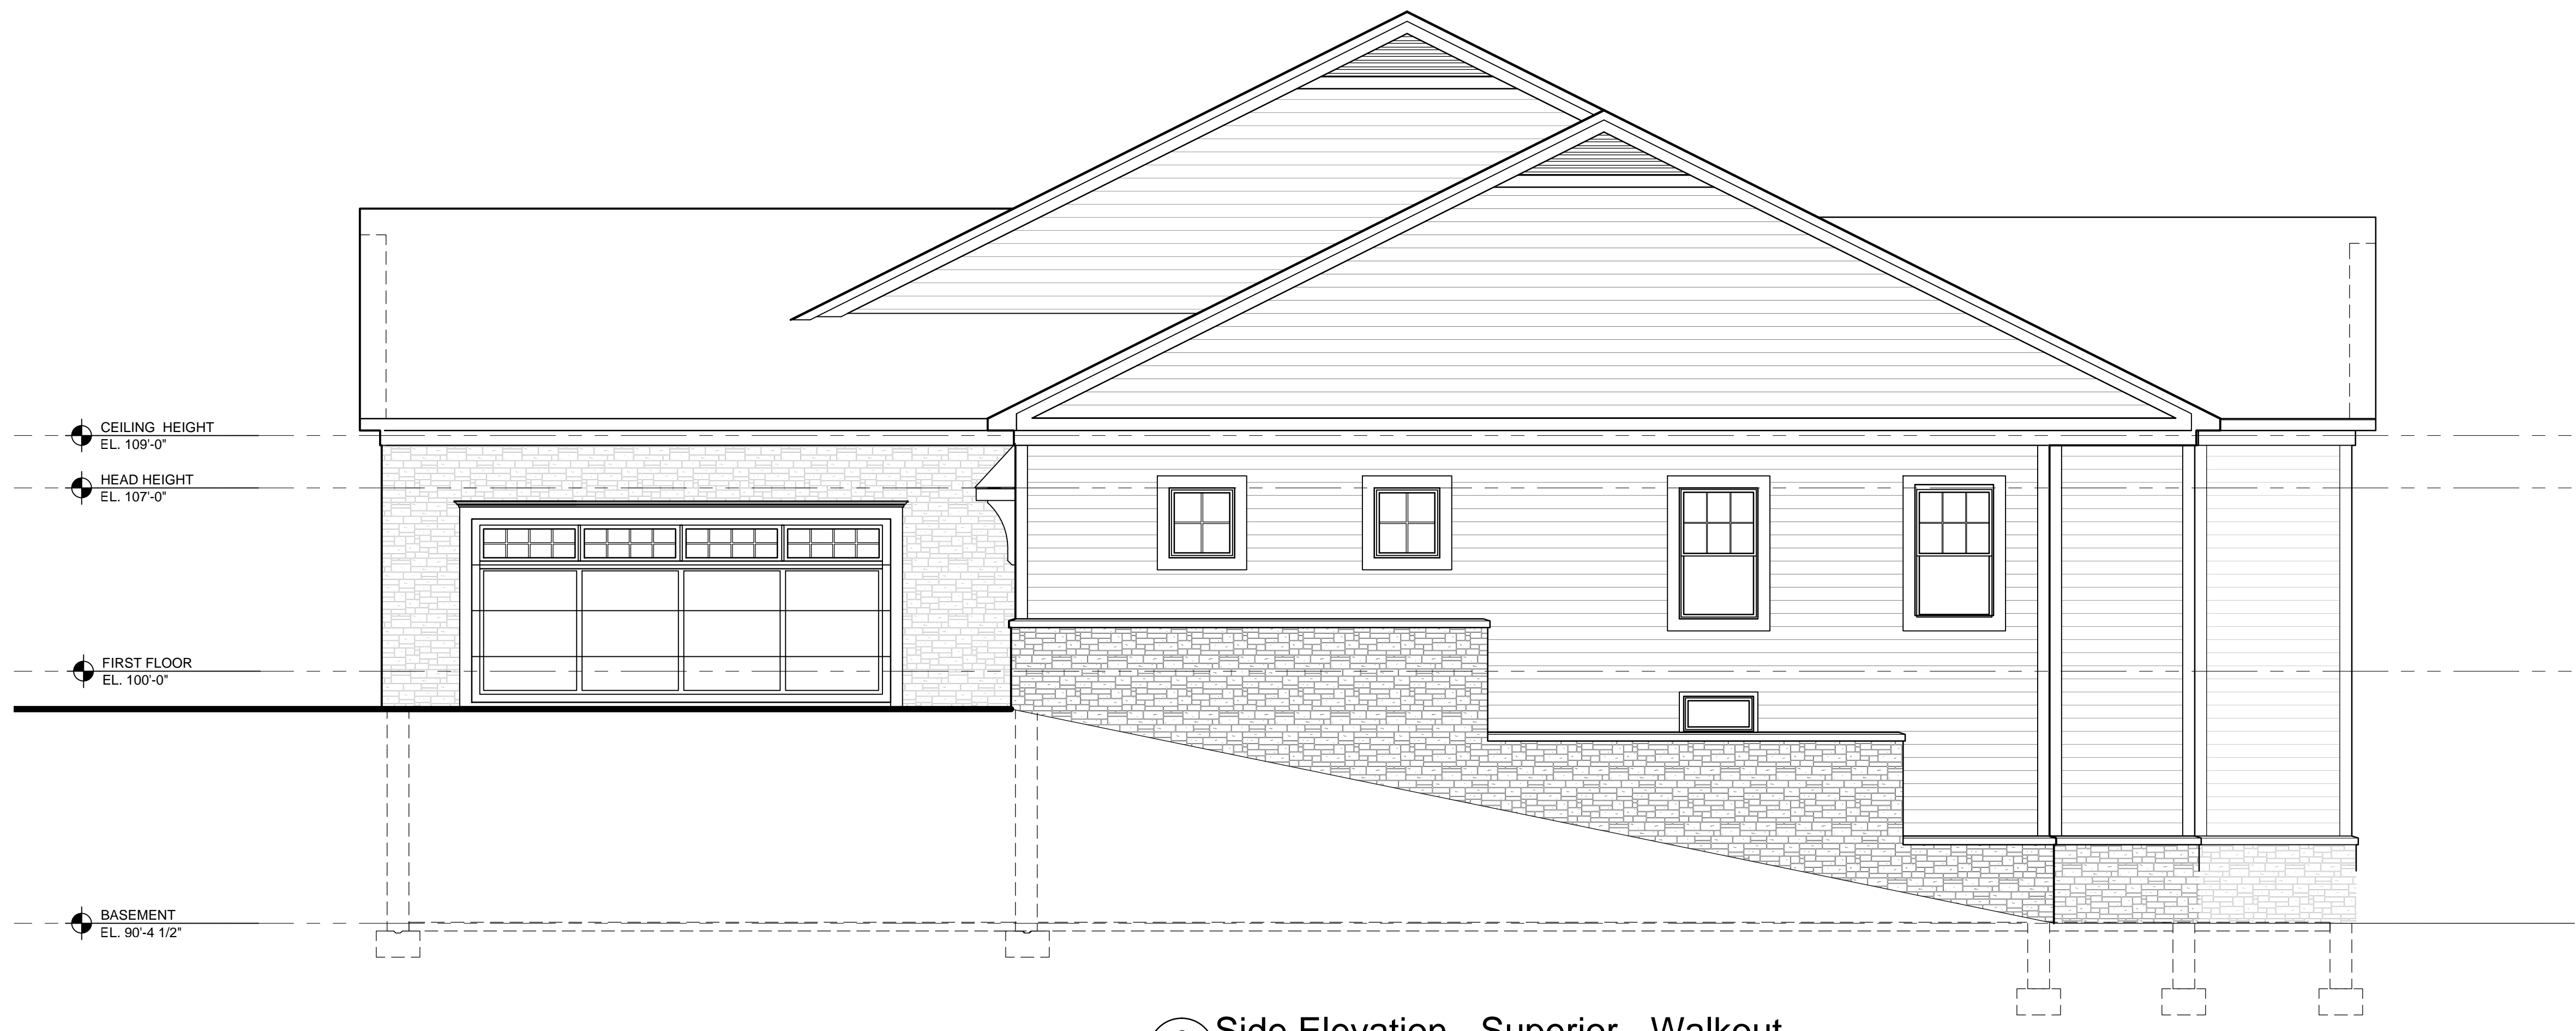

2 Side Elevation - Superior - Walkout
A2.2b SCALE: 1/4" = 1'-0"



1 Rear Elevation - Superior - Walkout
A2.2b SCALE: 1/4" = 1'-0"



St. Clair Plan
Alternate 1 Elevation



JSC2022-0002
PFSC2024-0001
Revision #1

Received
3/5/2024
City of Rochester Hills
Planning & Economic
Development



JSC2022-0002
PFSC2024-0001
Revision #1

Received
3/5/2024
City of Rochester Hills
Planning & Economic
Development




JSC2022-0002
PFSC2024-0001
Revision #1

Received
3/5/2024
City of Rochester Hills
Planning & Economic
Development



JSC2022-0002
PFSC2024-0001
Revision #1

Received
3/5/2024
City of Rochester Hills
Planning & Economic
Development

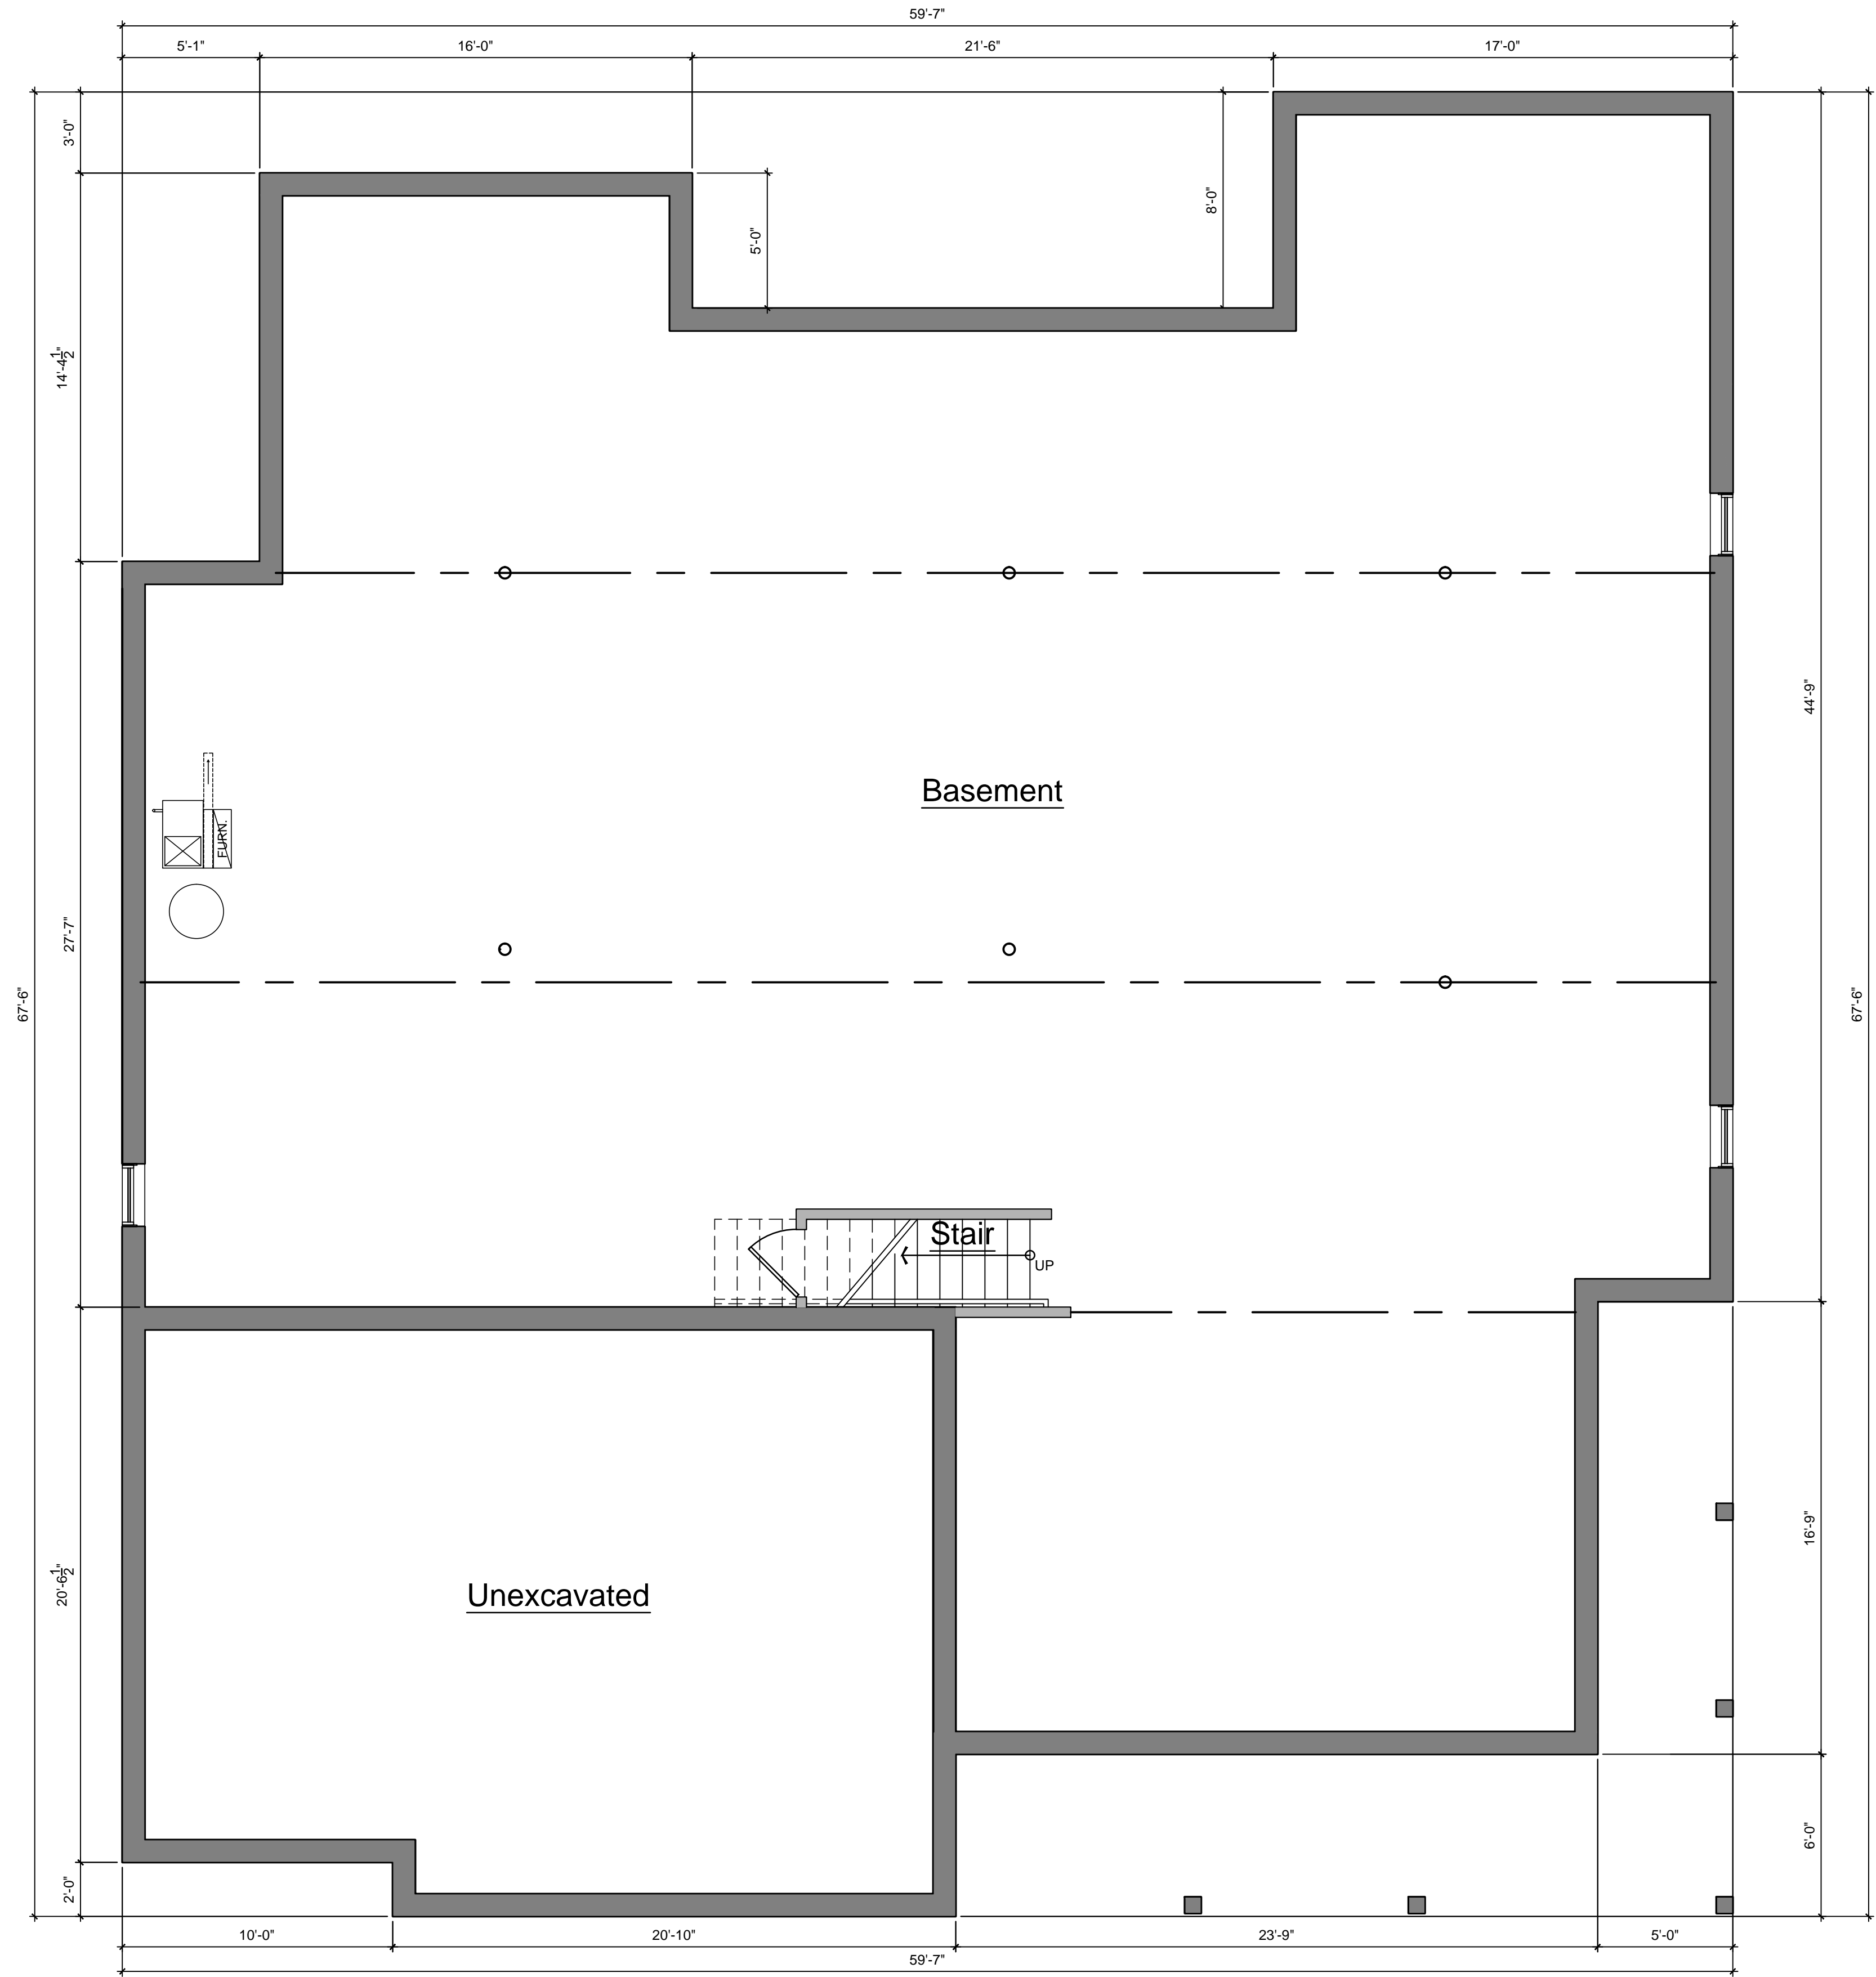


Basement Floor Plan - St. Clair
 SCALE: 1/4" = 1'-0"

Review	08.03.22


Basement Floor Plan

JBMA Project No.
221157
 ©2022


JSC2022-0002
PFSC2024-0001
 Revision #1
 Received 3/6/2024
 City of Rochester Hills
 Planning & Economic
 Development

PRELIMINARY NOT FOR CONSTRUCTION

A1.0

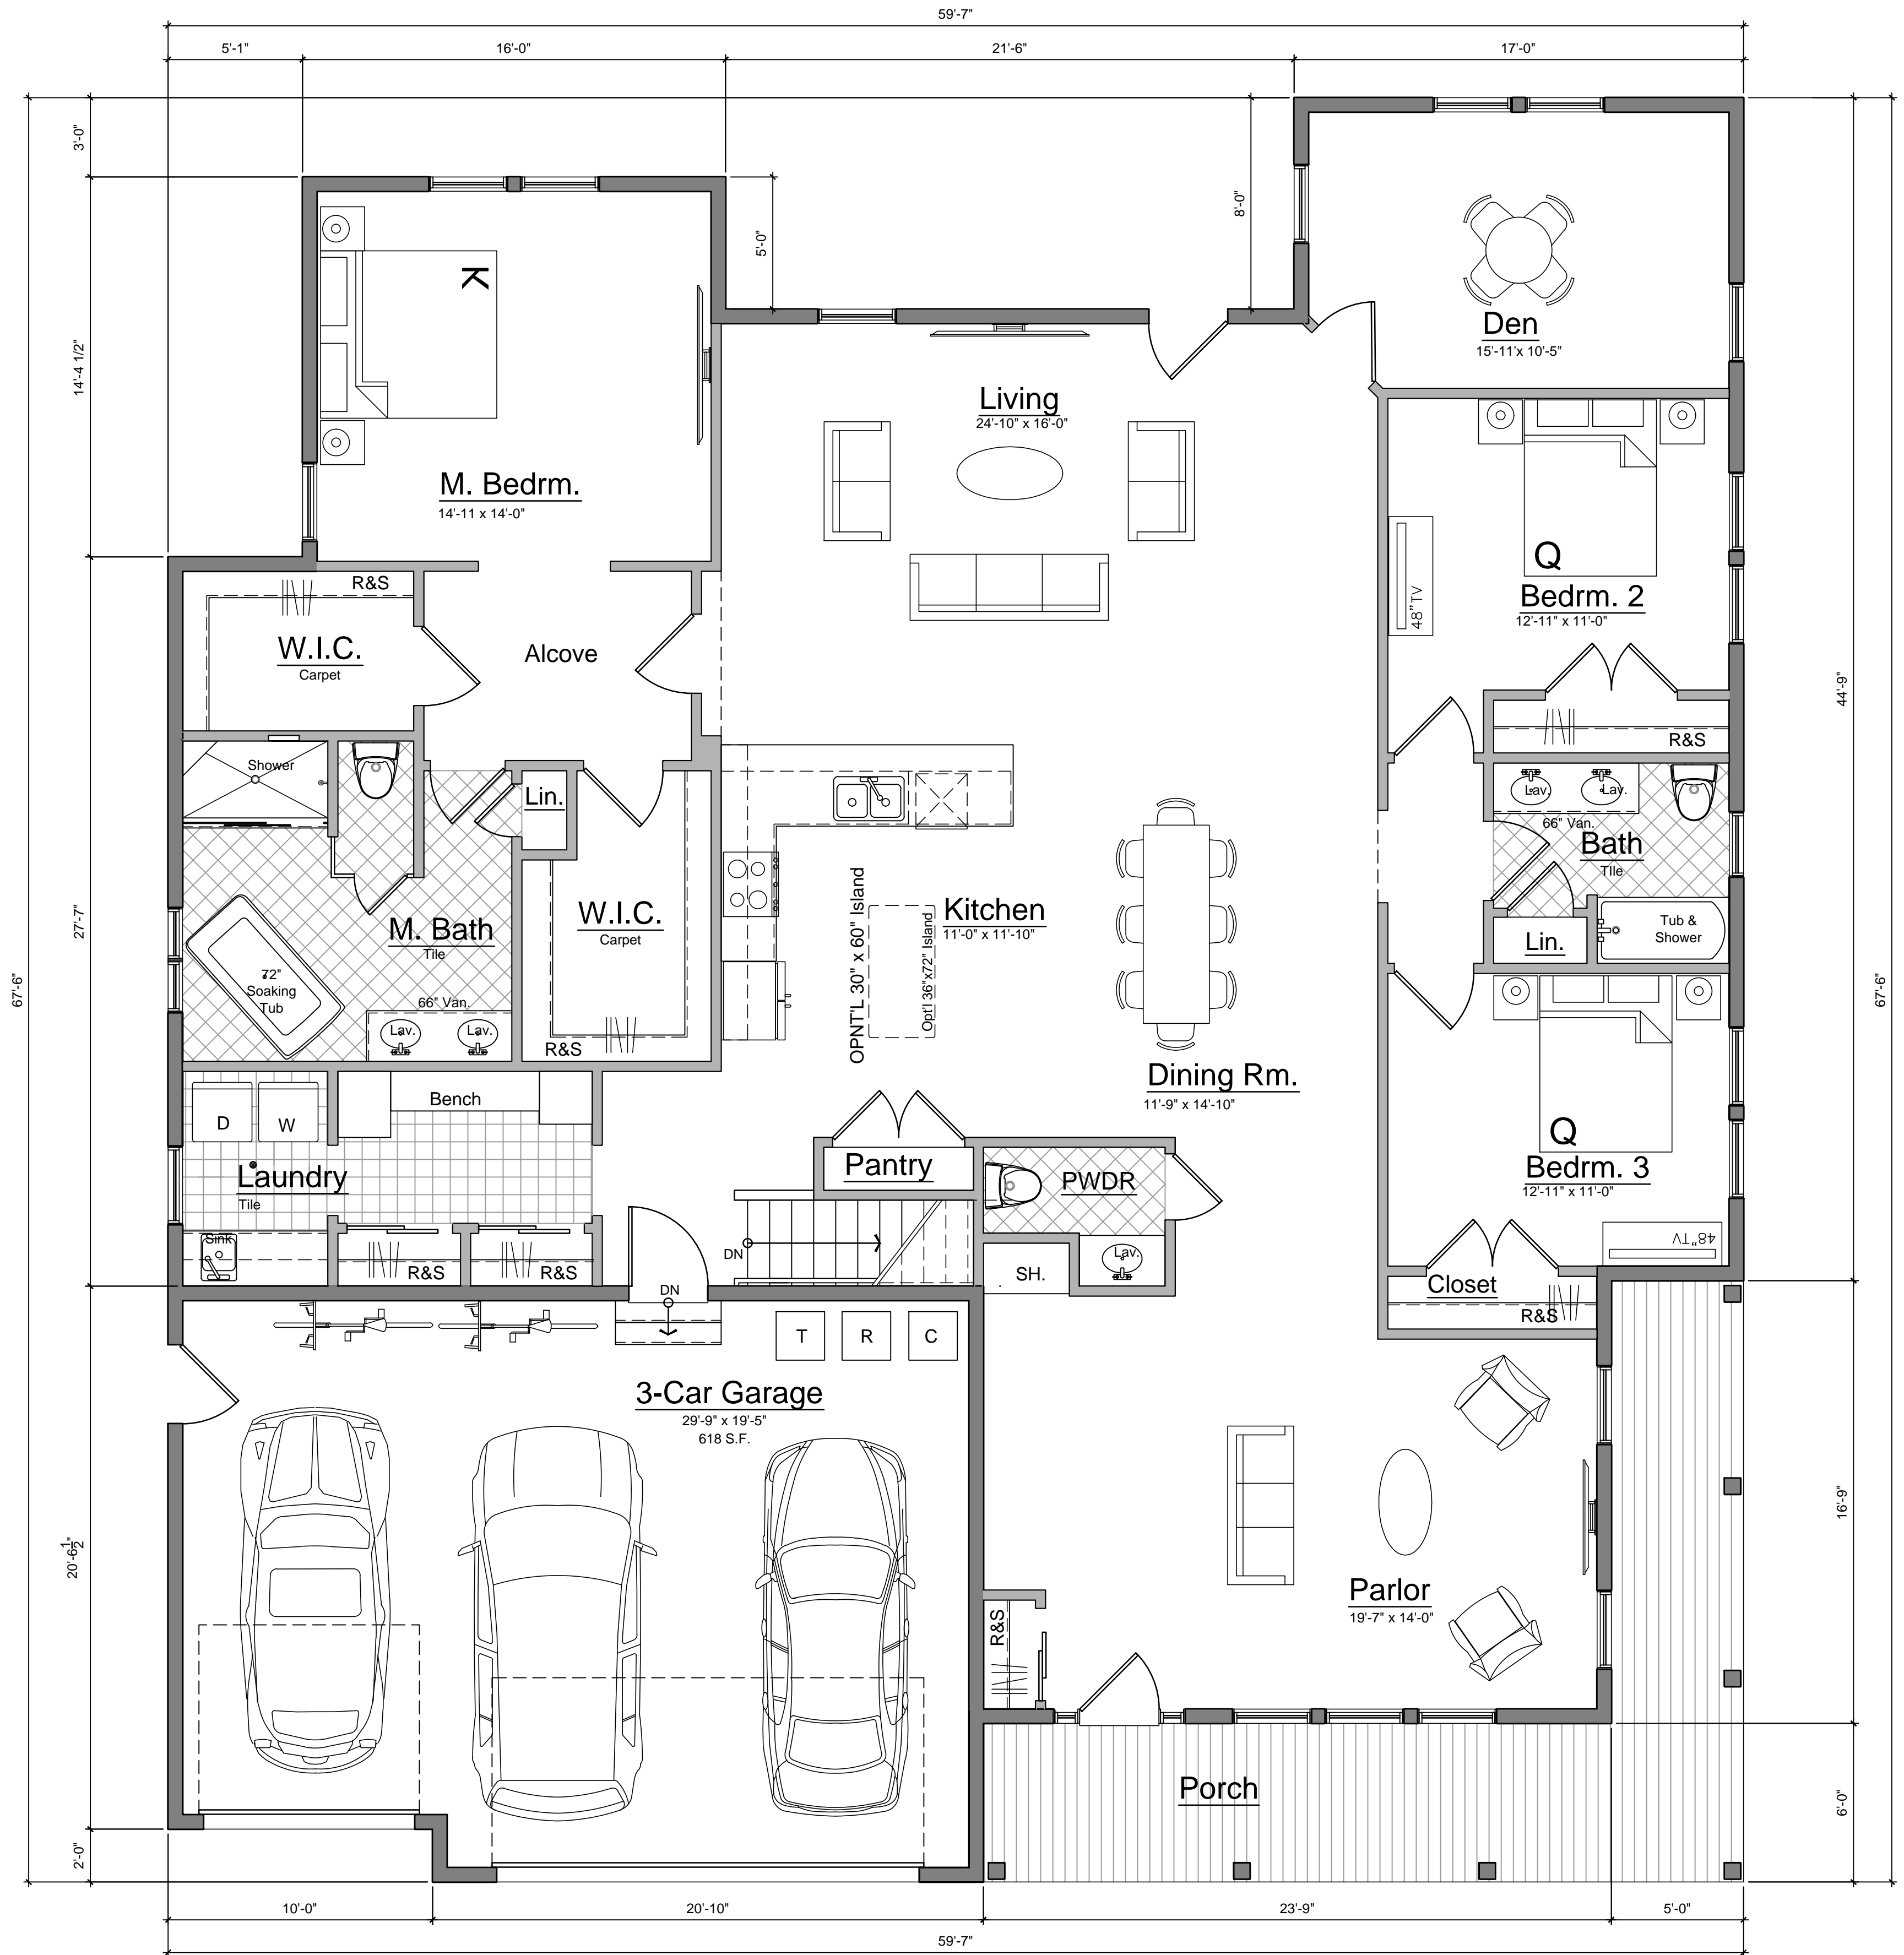

First Floor Plan - St. Clair

SCALE: 1/4" = 1'-0" Living Gross: 2,785 S.F. 1-Story



JSC2022-0002
PFSC2024-0001
Revision #1


Received
3/5/2024
City of Rochester Hills
Planning & Economic
Development

Review	08.03.22

**First Floor Plan
1-Story**

JBMA Project No.
221157

©2022

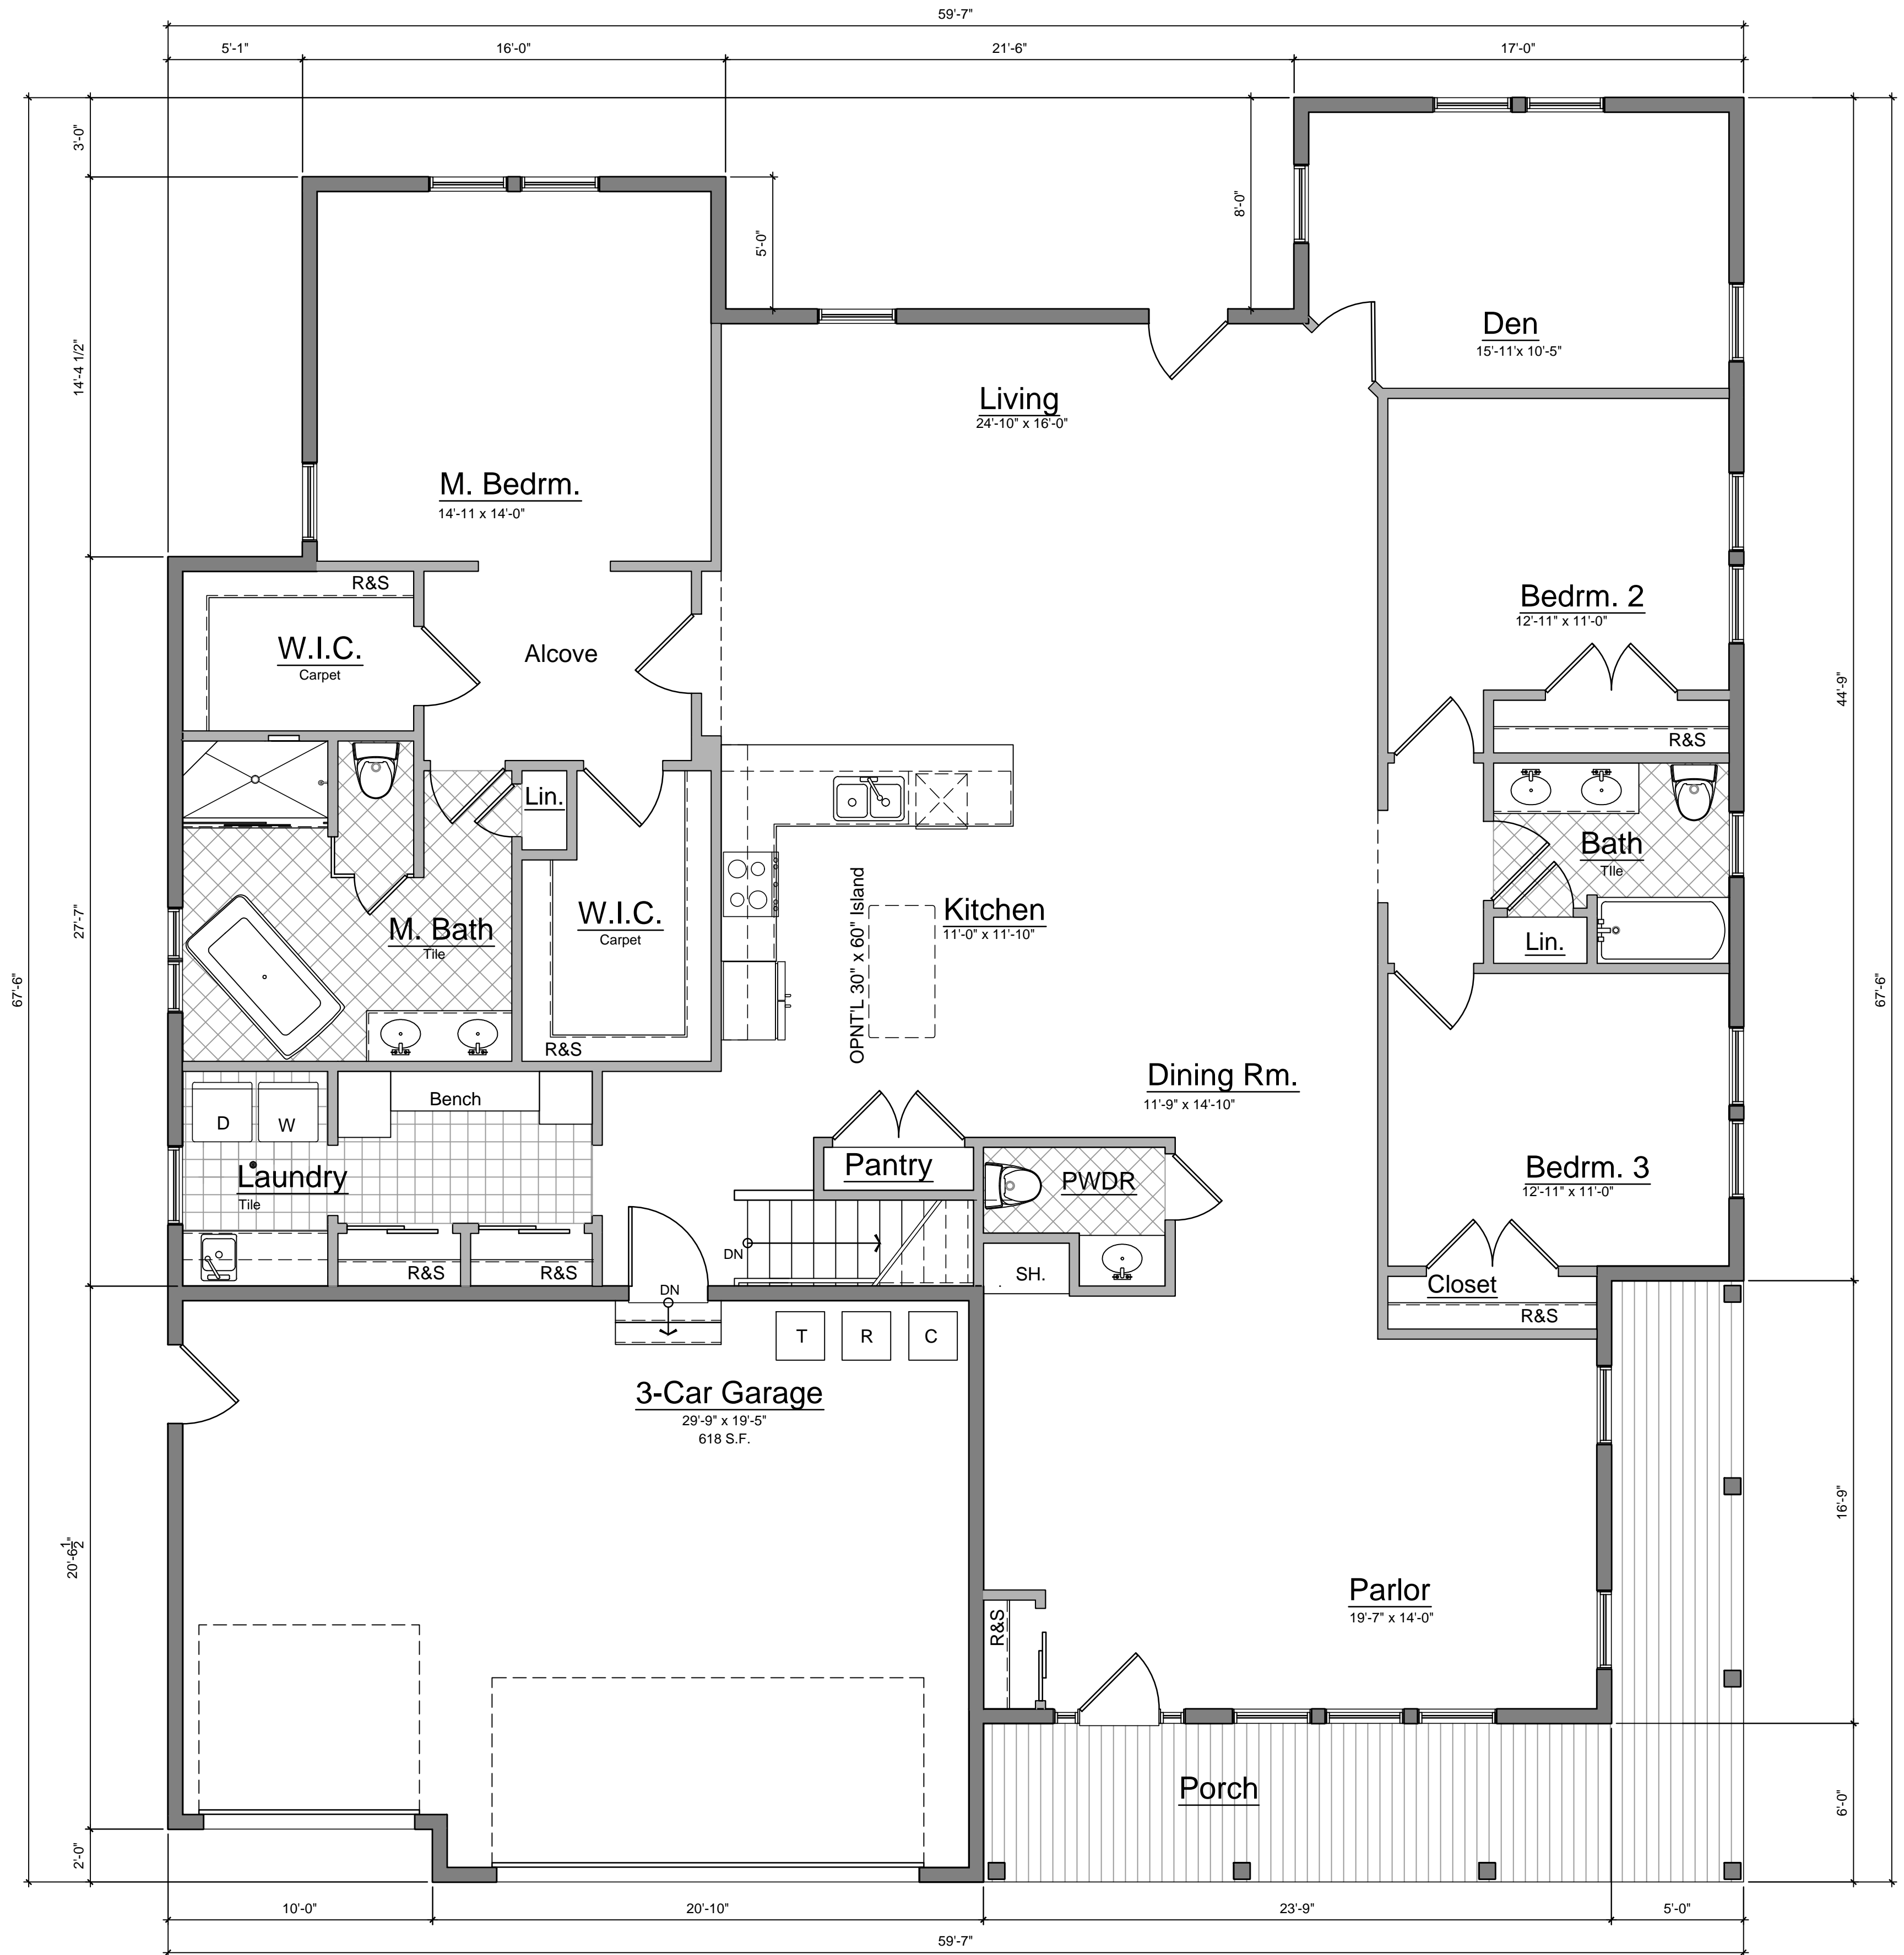

First Floor Plan - St. Clair

SCALE: 1/4" = 1'-0" Living Gross: 2,785 S.F. 1-Story



JSC2022-0002
PFSC2024-0001
Revision #1

Received
3/5/2024
City of Rochester Hills
Planning & Economic
Development

Three Oaks Communities

St. Clair
First Floor Plan



J BRADLEY MOORE & ASSOCIATES, INC.
4844 Jackson Road #150 • Ann Arbor, MI 48103 • (734) 930-1500

Review	08.03.22


First Floor Plan
1-Story

JBMA Project No.

221157

©2022

PRELIMINARY NOT FOR CONSTRUCTION A1.1.1_B

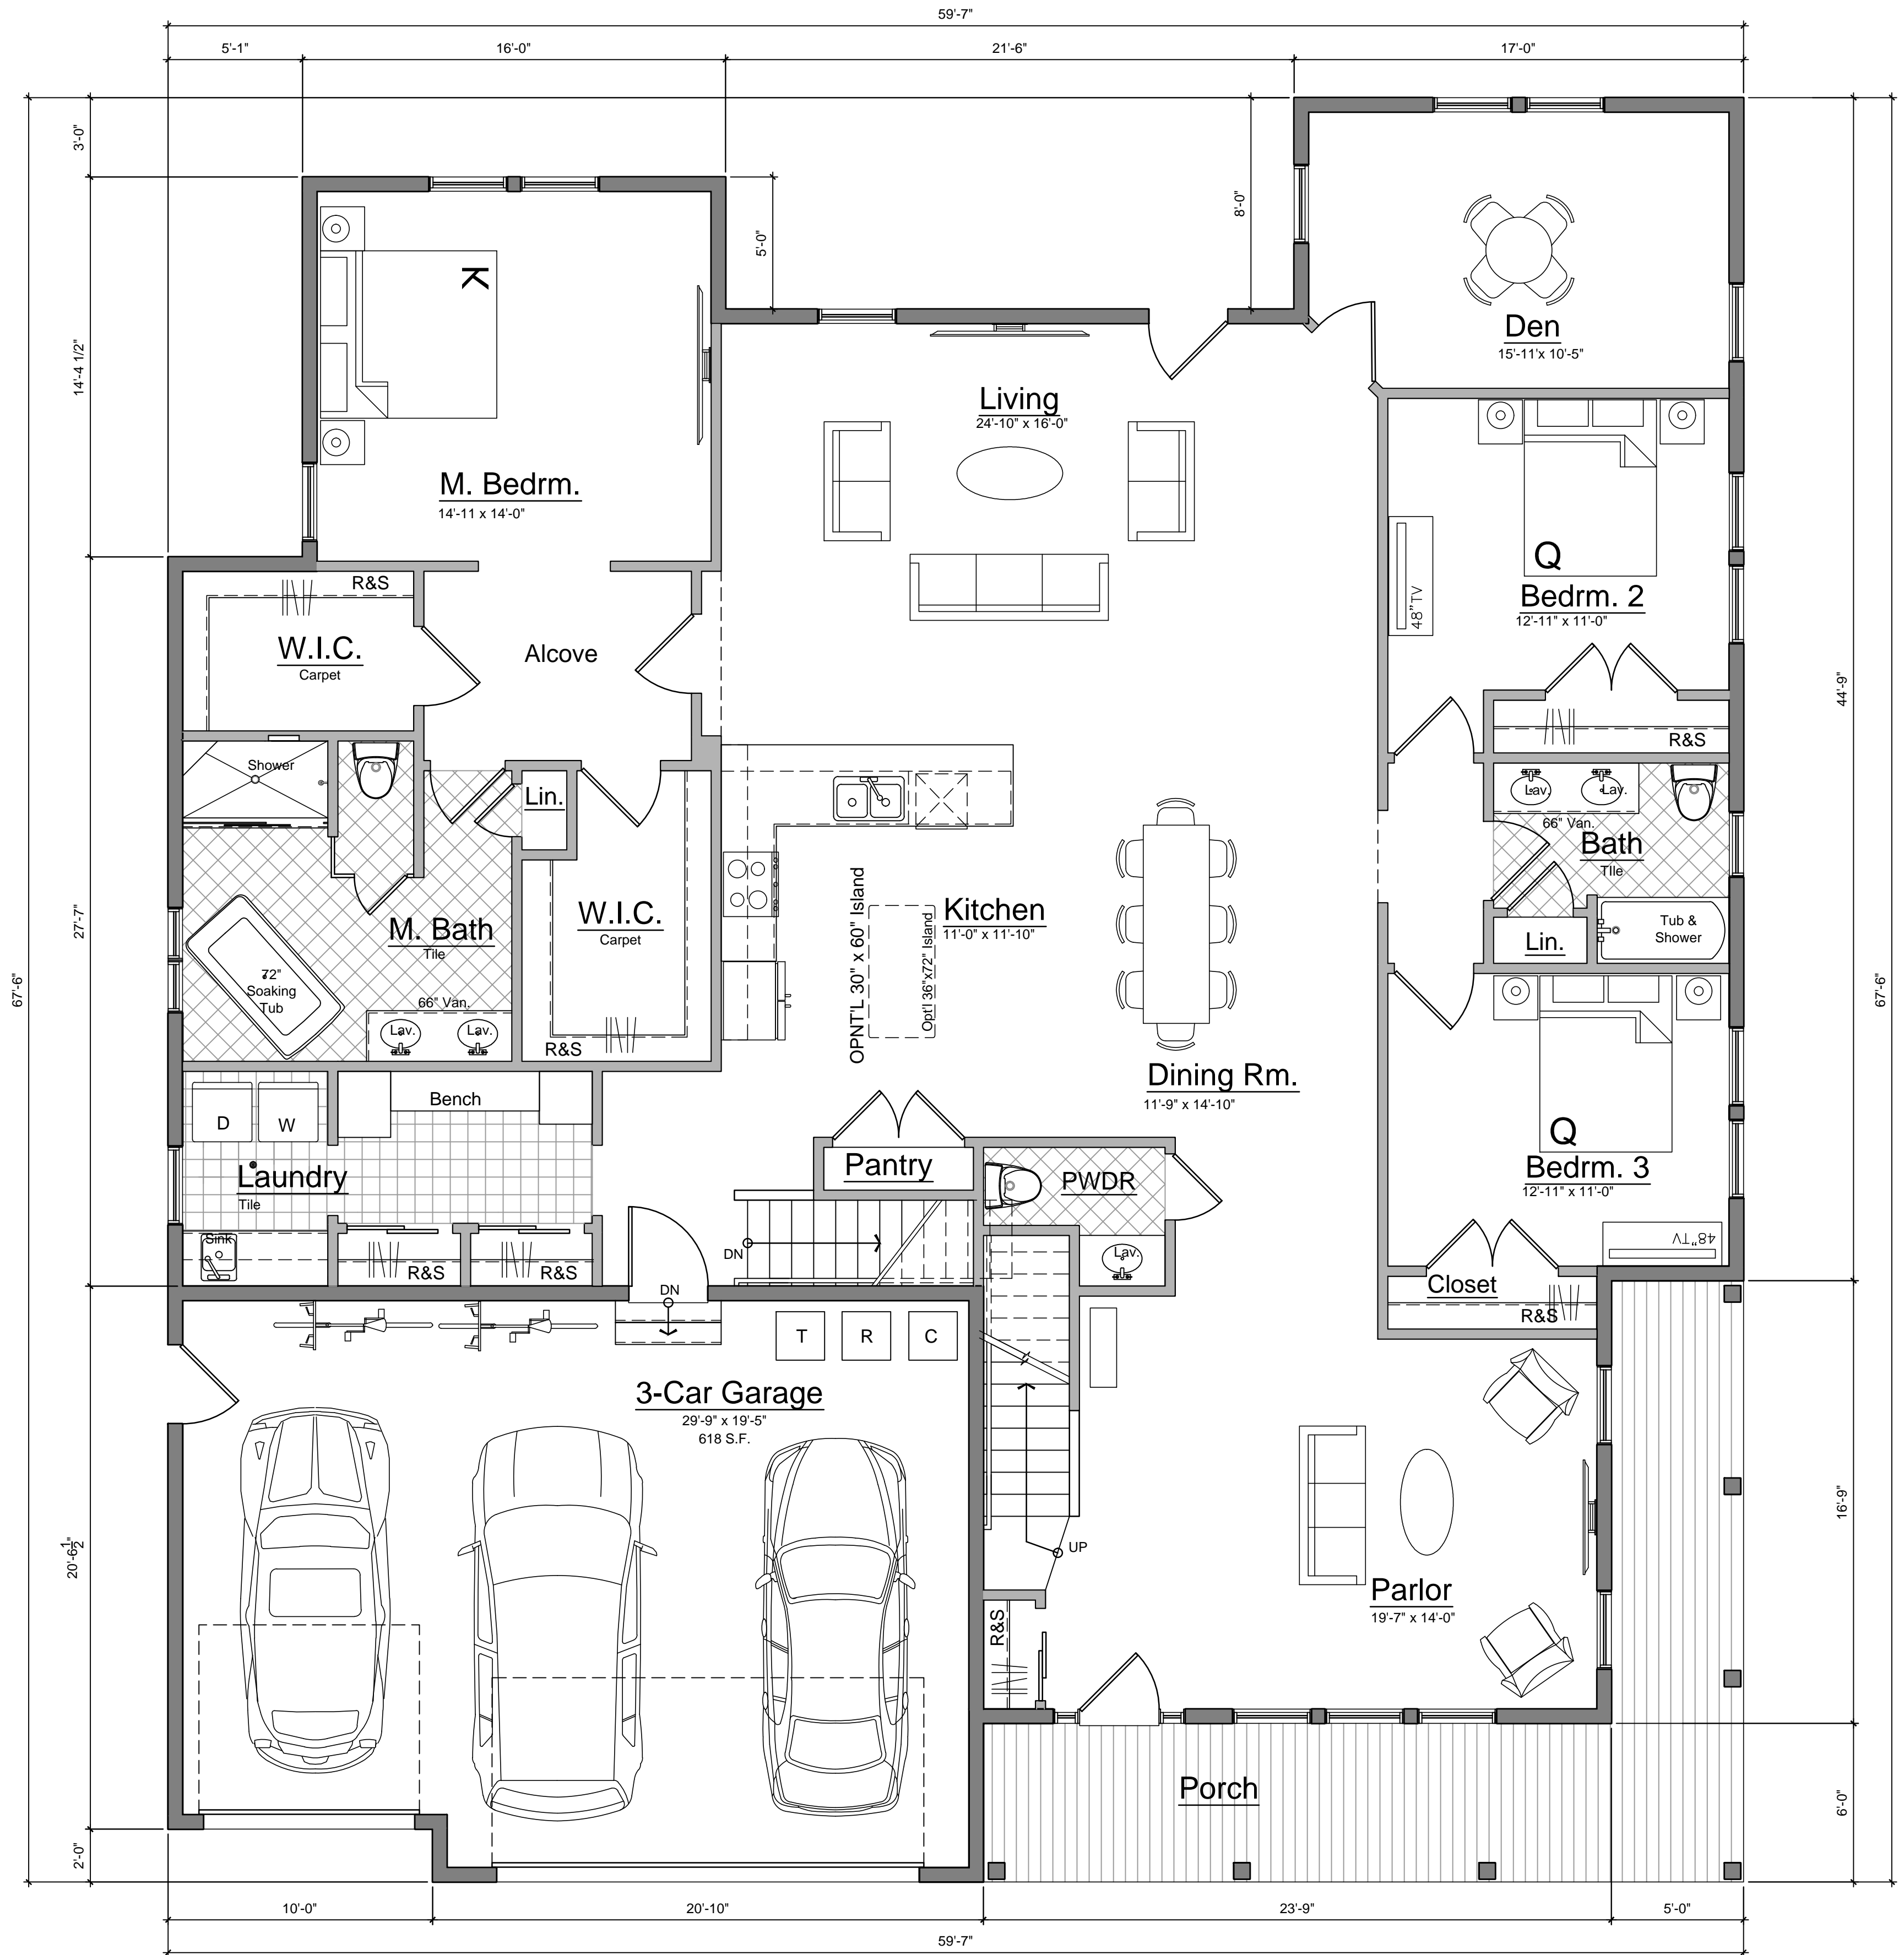

First Floor Plan - St. Clair

SCALE: 1/4" = 1'-0" Living Gross: 2,785 S.F. 2-Story



JSC2022-0002
PFSC2024-0001
Revision #1

Received
3/5/2024
City of Rochester Hills
Planning & Economic
Development

Three Oaks Communities
St. Clair
First Floor Plan


Review	08.03.022

First Floor Plan
2-Story

JBMA Project No.
221157

©2022

PRELIMINARY NOT FOR CONSTRUCTION A1.1.2_A

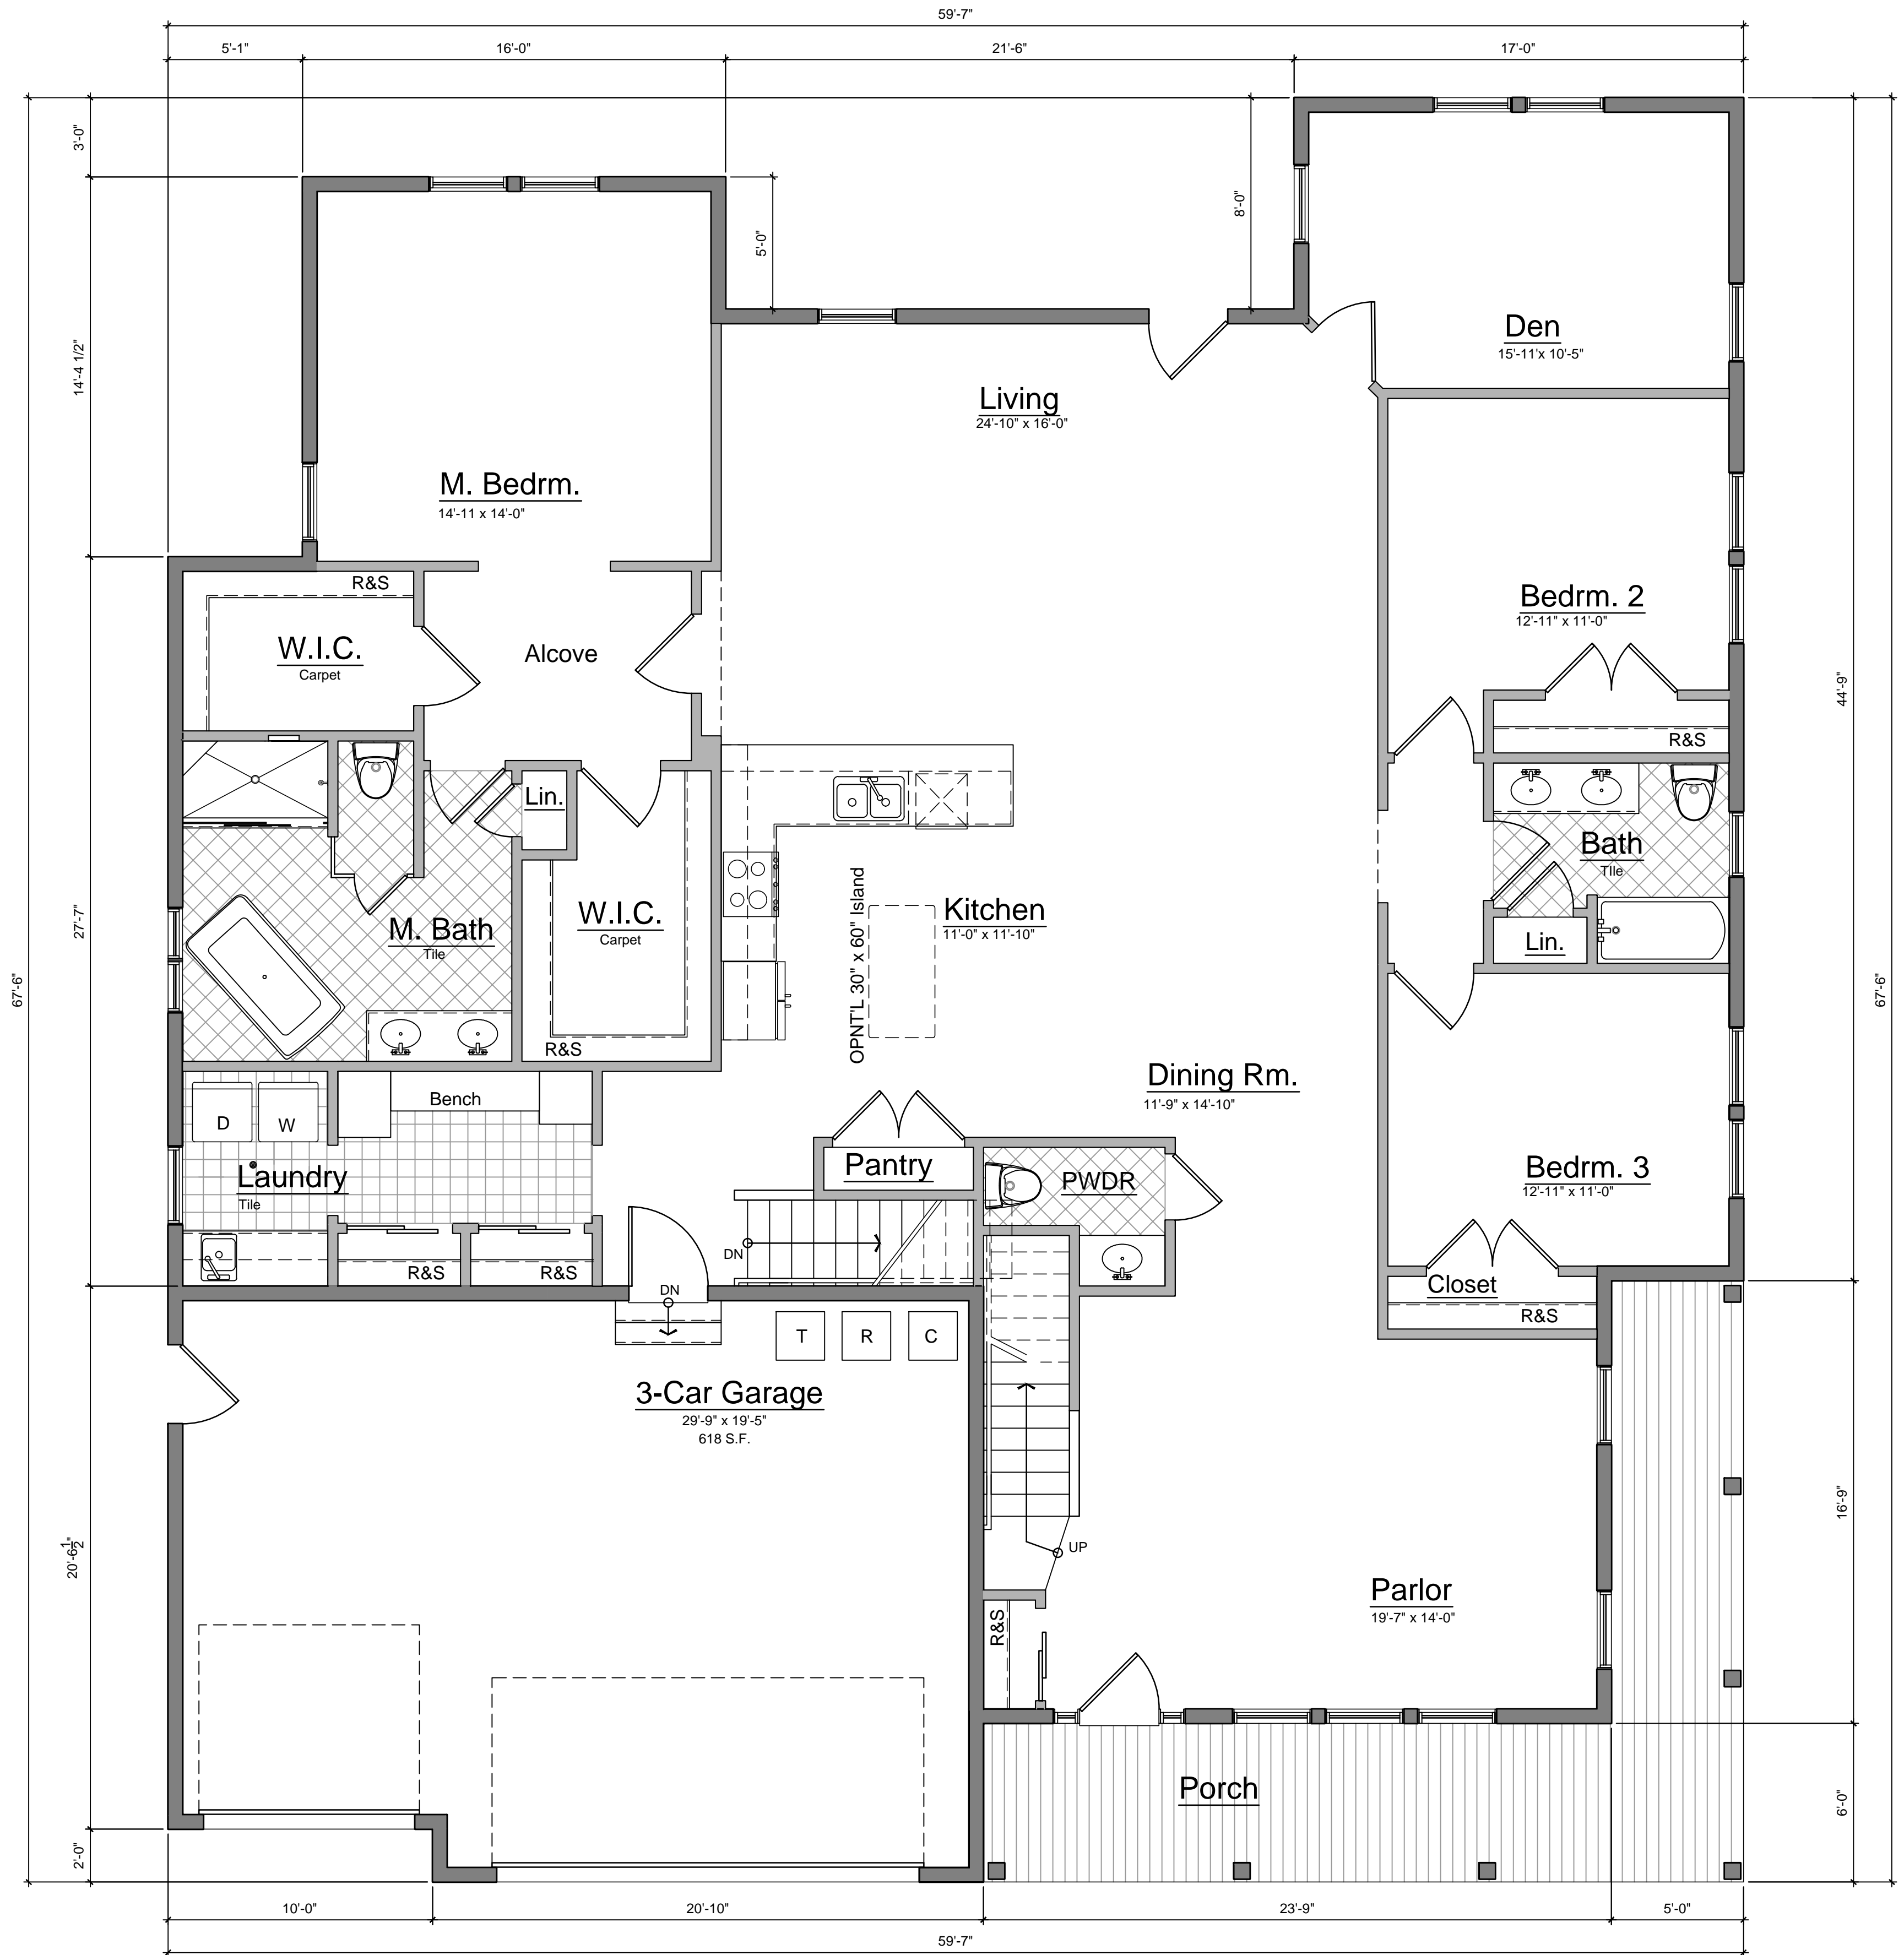

First Floor Plan - St. Clair

SCALE: 1/4" = 1'-0" Living Gross: 2,785 S.F. 2-Story



JSC2022-0002
PFSC2024-0001
Revision #1

Received
3/5/2024
City of Rochester Hills
Planning & Economic
Development

First Floor Plan
2-Story


JBMA Project No.

221157


©2022

Review	08.03.22

PRELIMINARY NOT FOR CONSTRUCTION A1.1.2_B

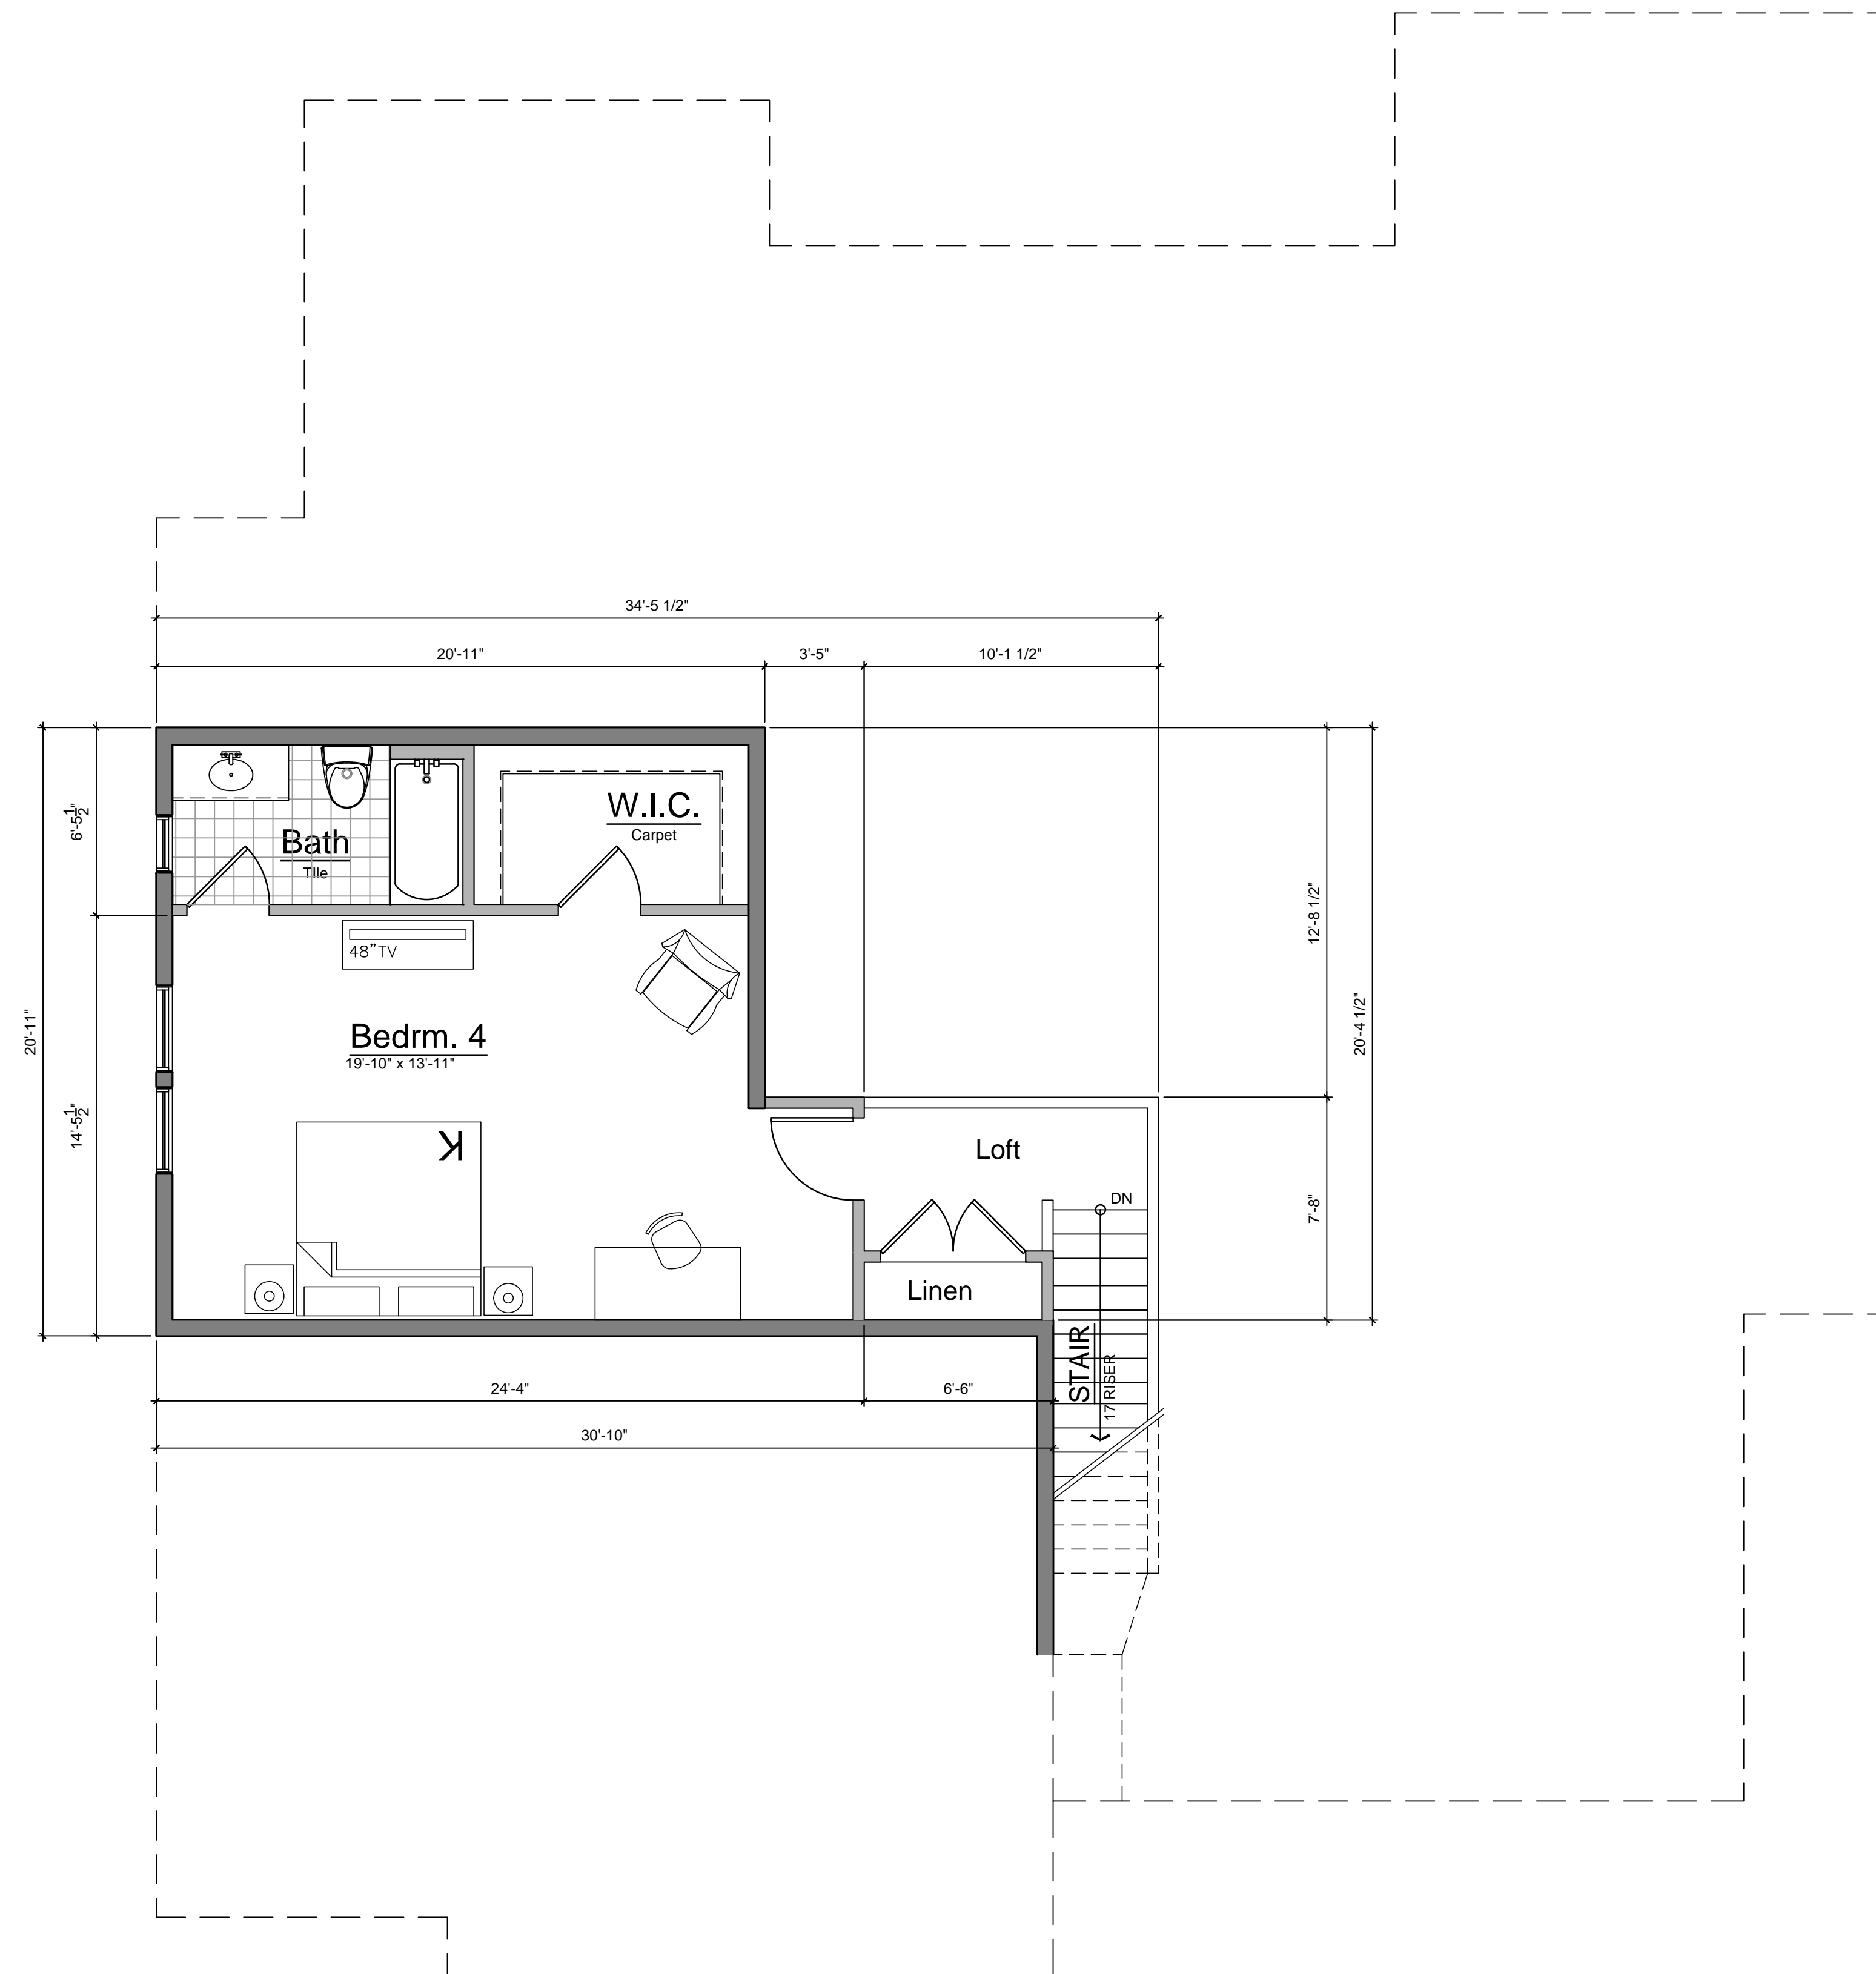

Second Floor Plan - St. Clair
 SCALE: 1/8" = 1'-0" Living Gross: 532 S.F.


JSC2022-0002
PFSC2024-0001
 Revision #1
 Received 3/5/2024
 City of Rochester Hills
 Planning & Economic
 Development


Review	08.03.22

Second Floor Plan

JBMA Project No.
221157
 ©2022

PRELIMINARY NOT FOR CONSTRUCTION

A1.2_A

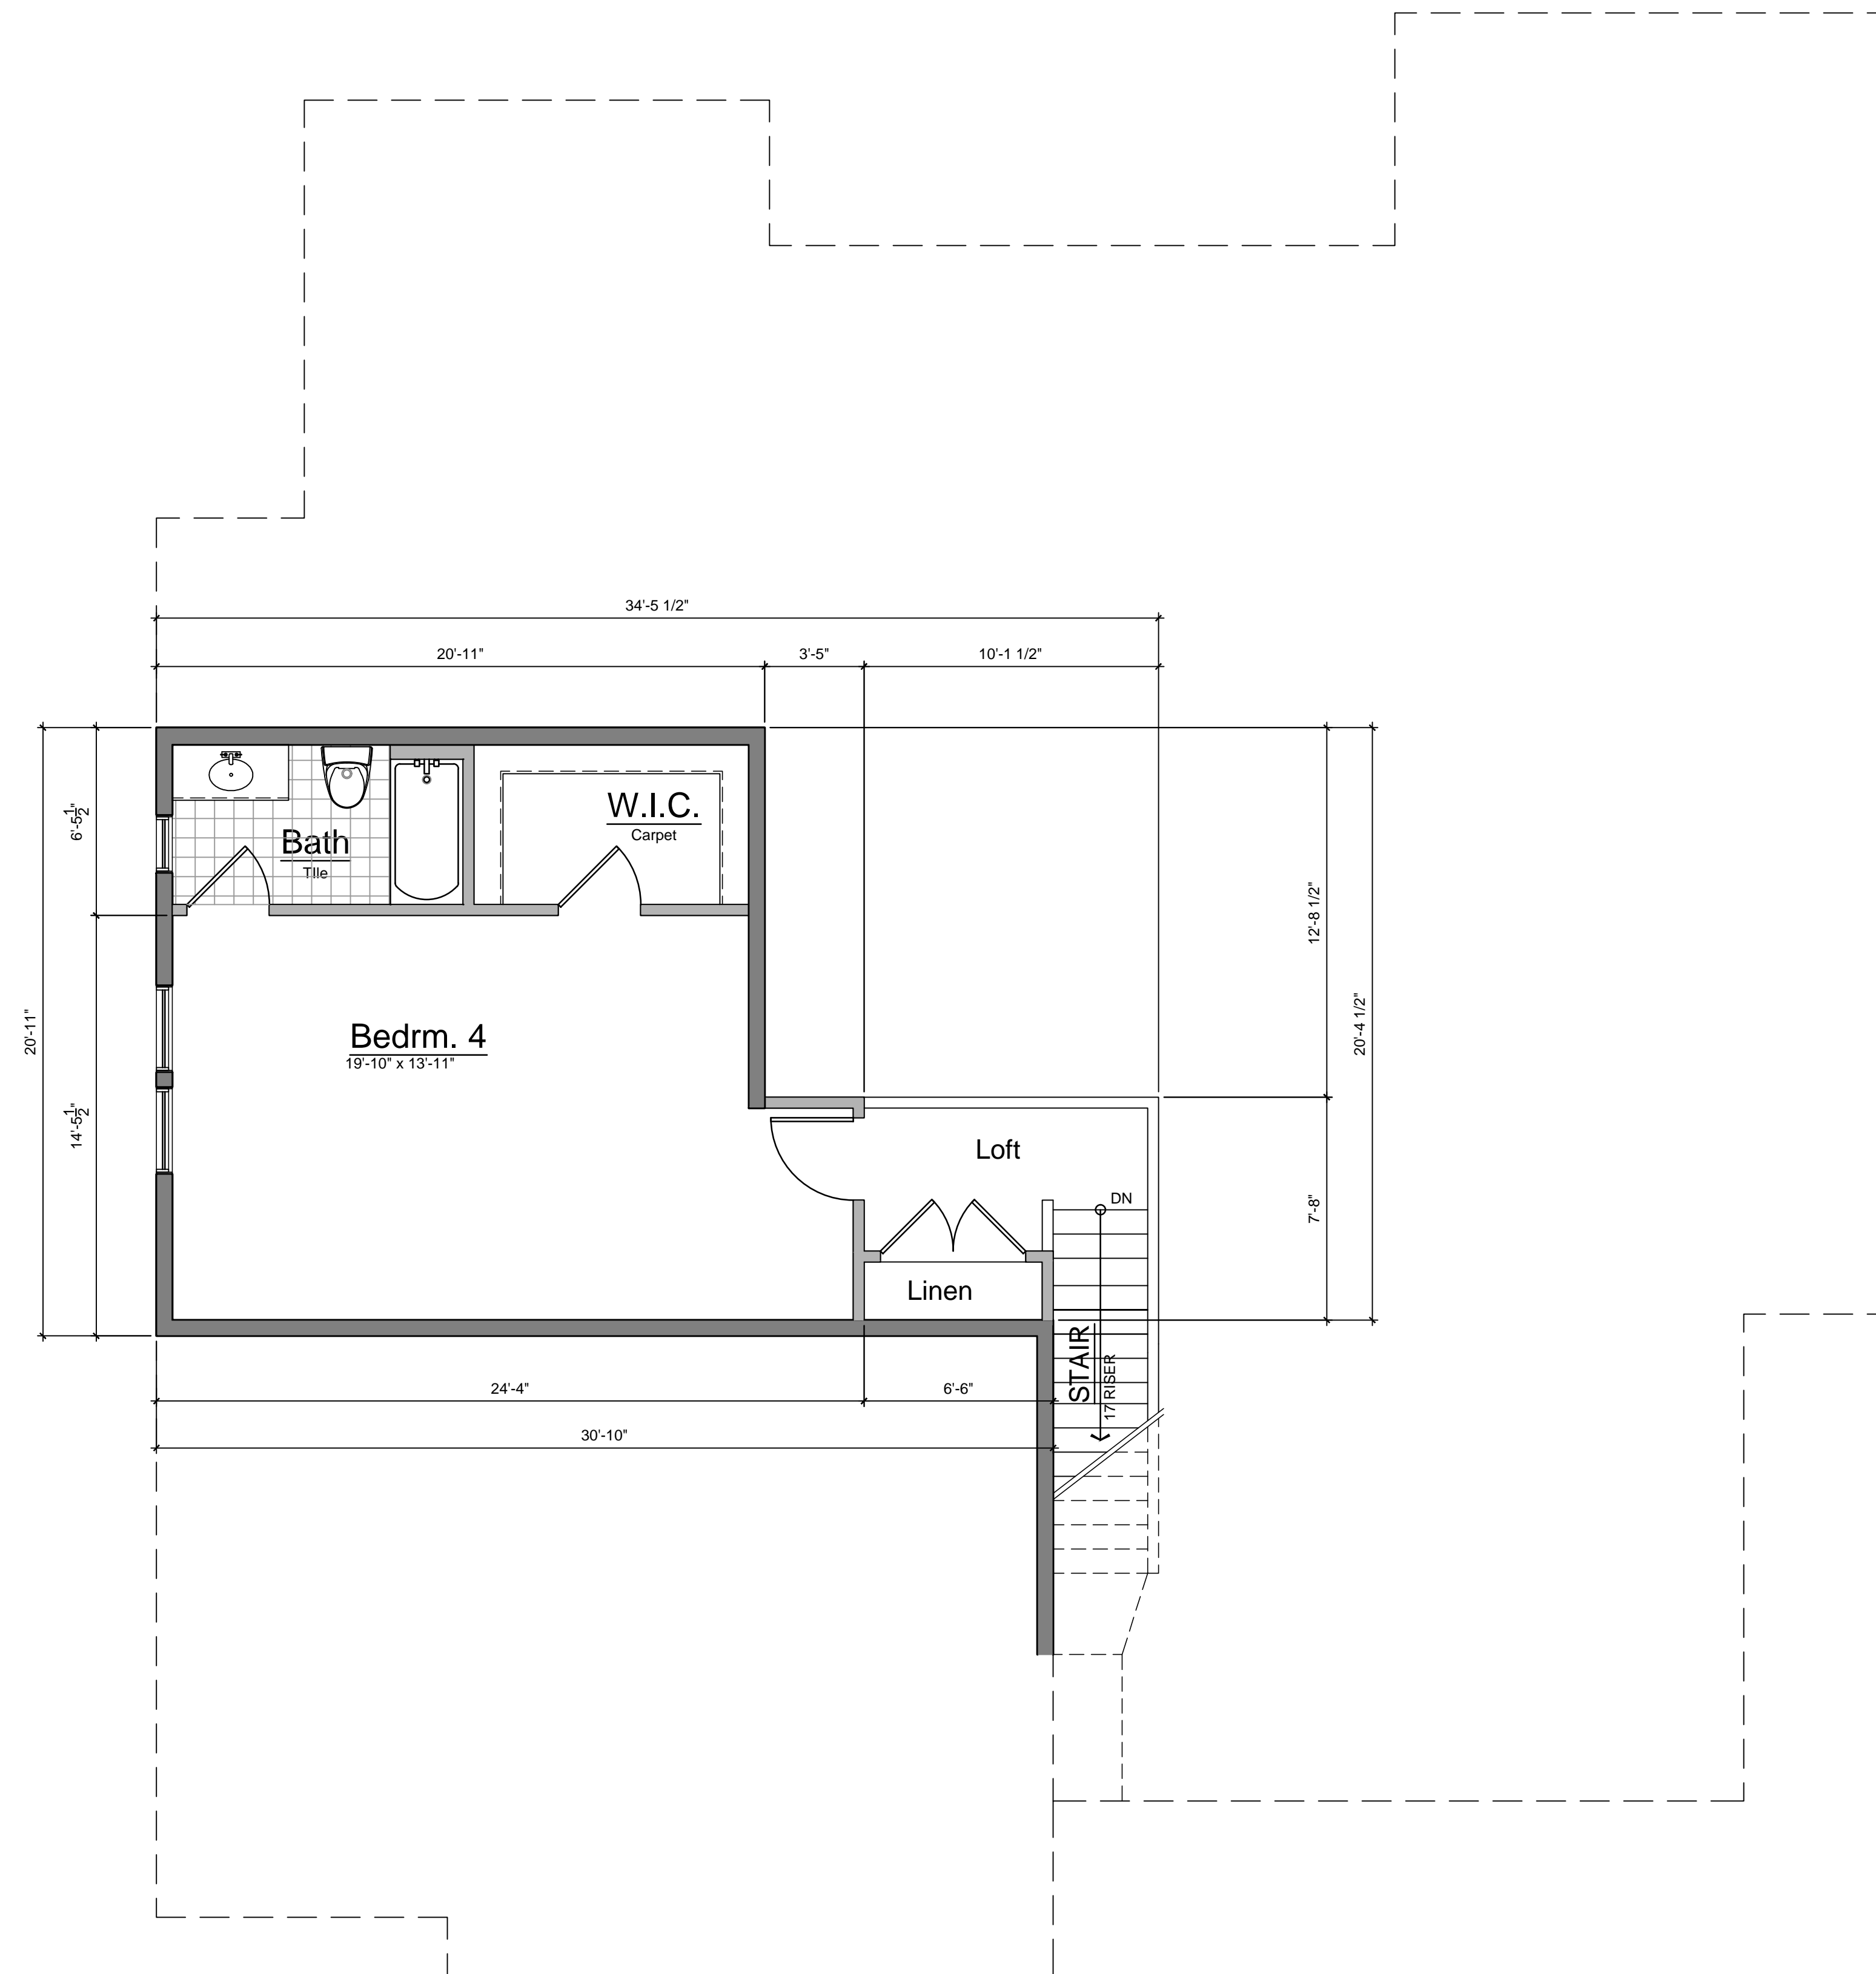

Second Floor Plan - St. Clair

SCALE: 1/8" = 1'-0"

Living Gross: 532 S.F.



JSC2022-0002
PFSC2024-0001
Revision #1

Received
3/5/2024
City of Rochester Hills
Planning & Economic
Development

Review	08.03.22

Second Floor Plan

JBMA Project No.
221157


©2022

A1.2_B

PRELIMINARY NOT FOR CONSTRUCTION



2 SIDE ELEVATION - ST. CLAIR - DAYLIGHT
 A2.1A SCALE: 1/8" = 1'-0" 1 - STORY

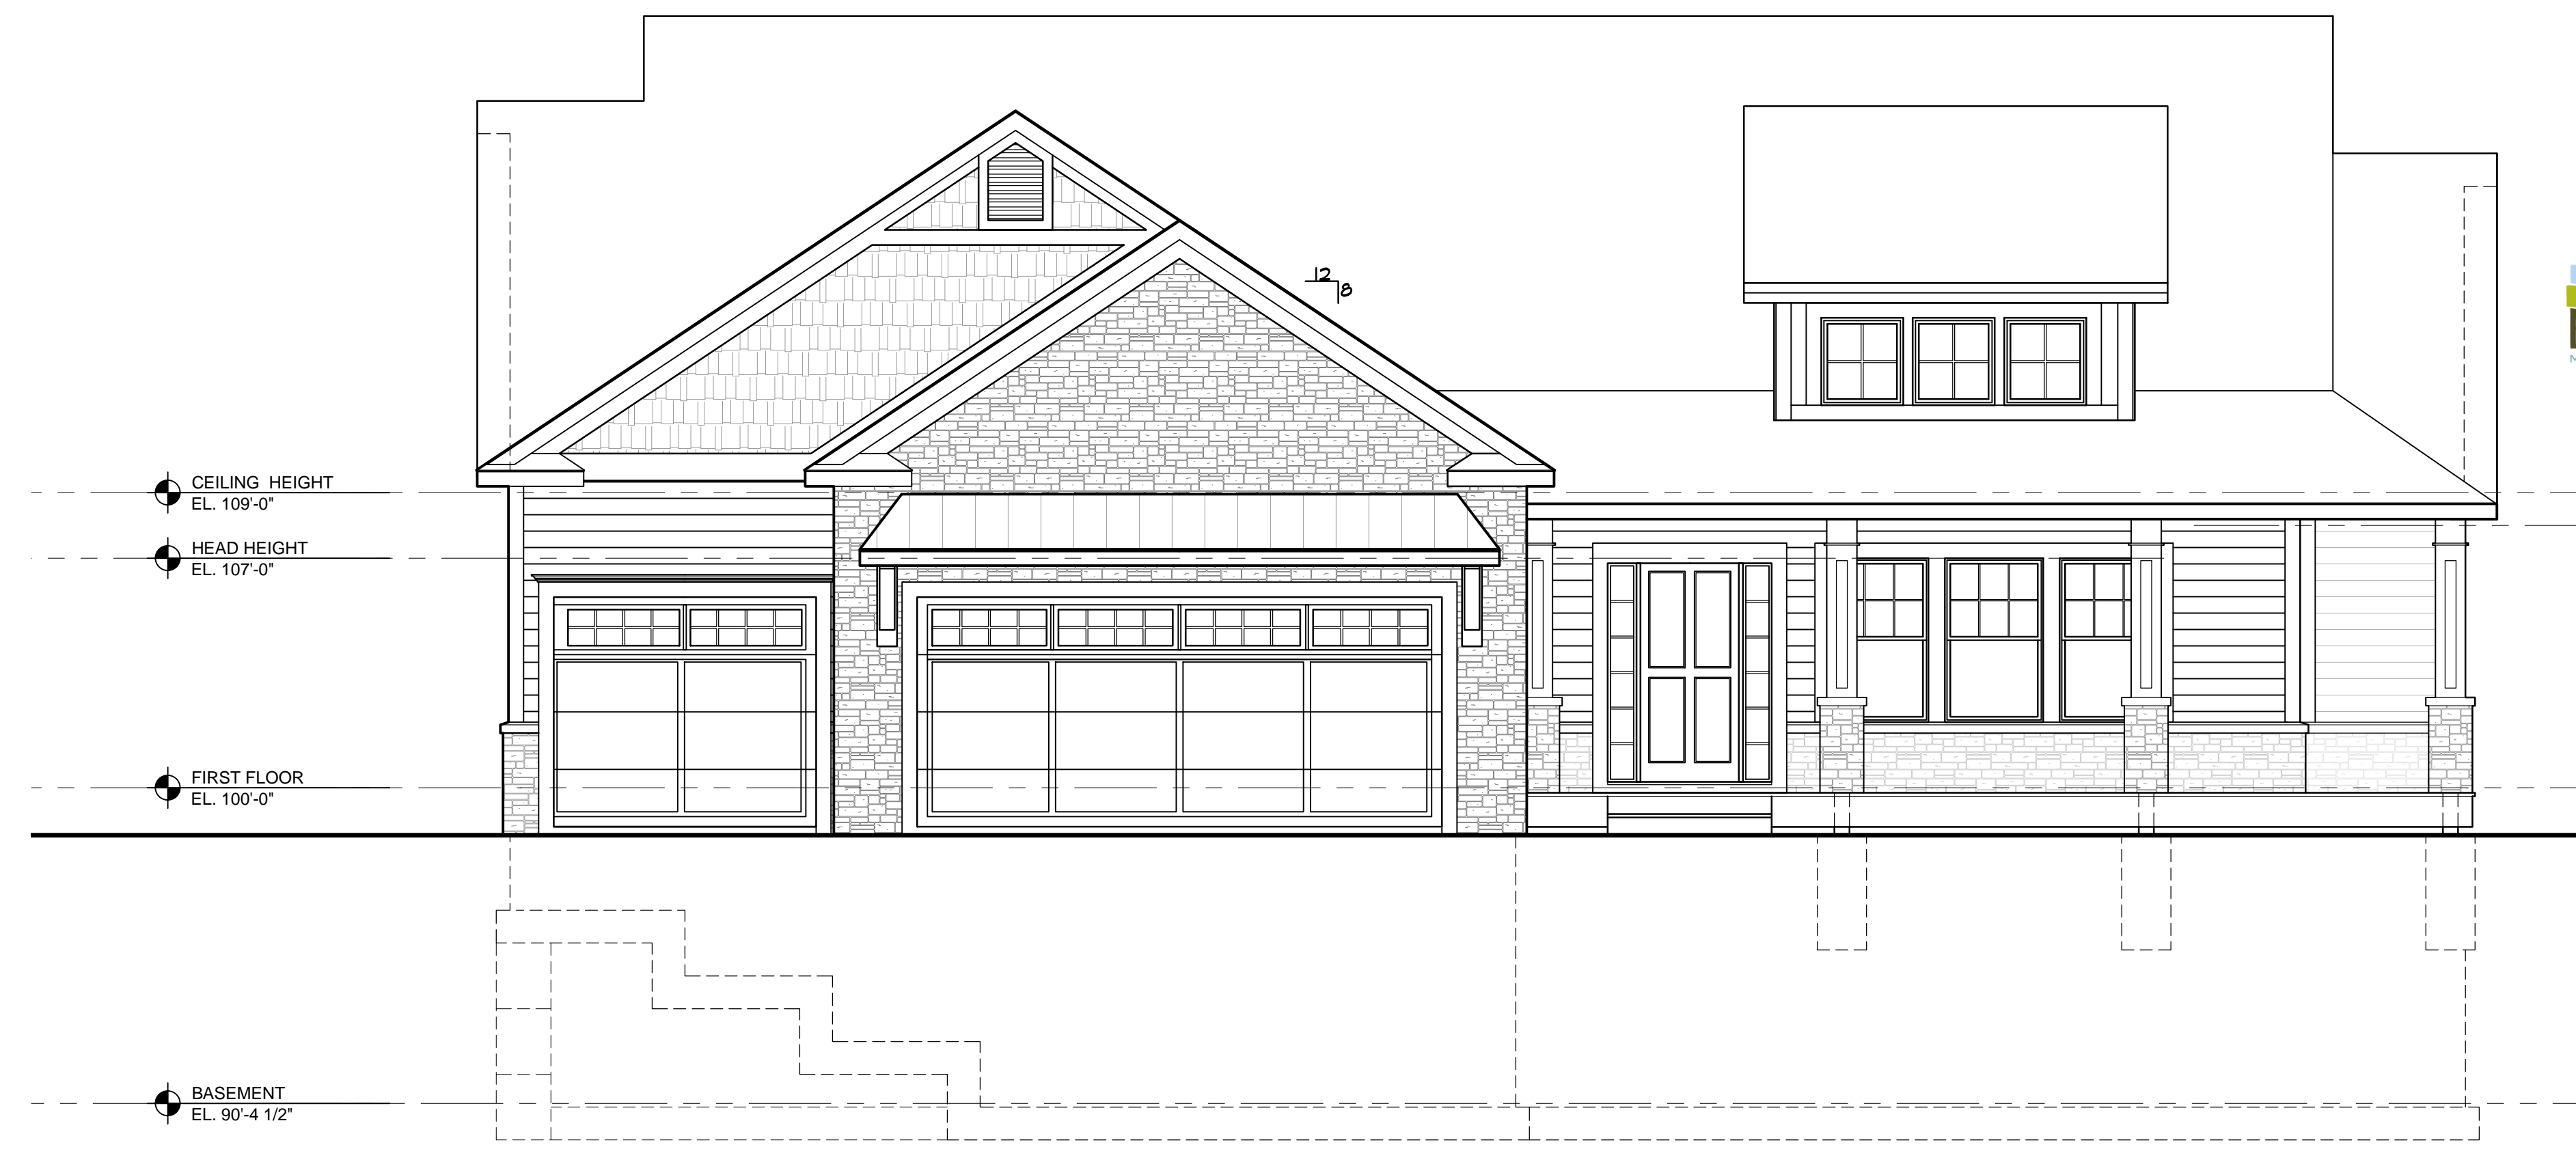

1 FRONT ELEVATION - ST. CLAIR - Alternate Elevation
 A2.1A SCALE: 1/8" = 1'-0" 1 - STORY

PRELIMINARY NOT FOR CONSTRUCTION

ROCHESTER HILLS
 JSC2022-0002
 PFS2024-0001
 Revision #1
 Received 3/5/2024
 City of Rochester Hills
 Planning & Economic
 Development

Review	12.12.22

Elevations
 Daylight &
 Alternate Facade

JBMA Project No.
 221157
 ©2022

A2.1a




2 SIDE ELEVATION - ST. CLAIR - DAYLIGHT
 A2.2A SCALE: 1/8" = 1'-0" 1-STORY



1 REAR ELEVATION - ST. CLAIR - DAYLIGHT
 A2.2A SCALE: 1/8" = 1'-0" 1-STORY

PRELIMINARY NOT FOR CONSTRUCTION

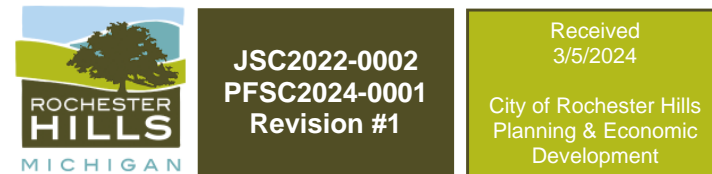

Review	08.03.22


Elevations
 Daylight

JBMA Project No.
 221157
 ©2022

A2.2a




2 SIDE ELEVATION - ST. CLAIR - WALK-OUT
 A2.1B SCALE: 1/8" = 1'-0" 1 - STORY

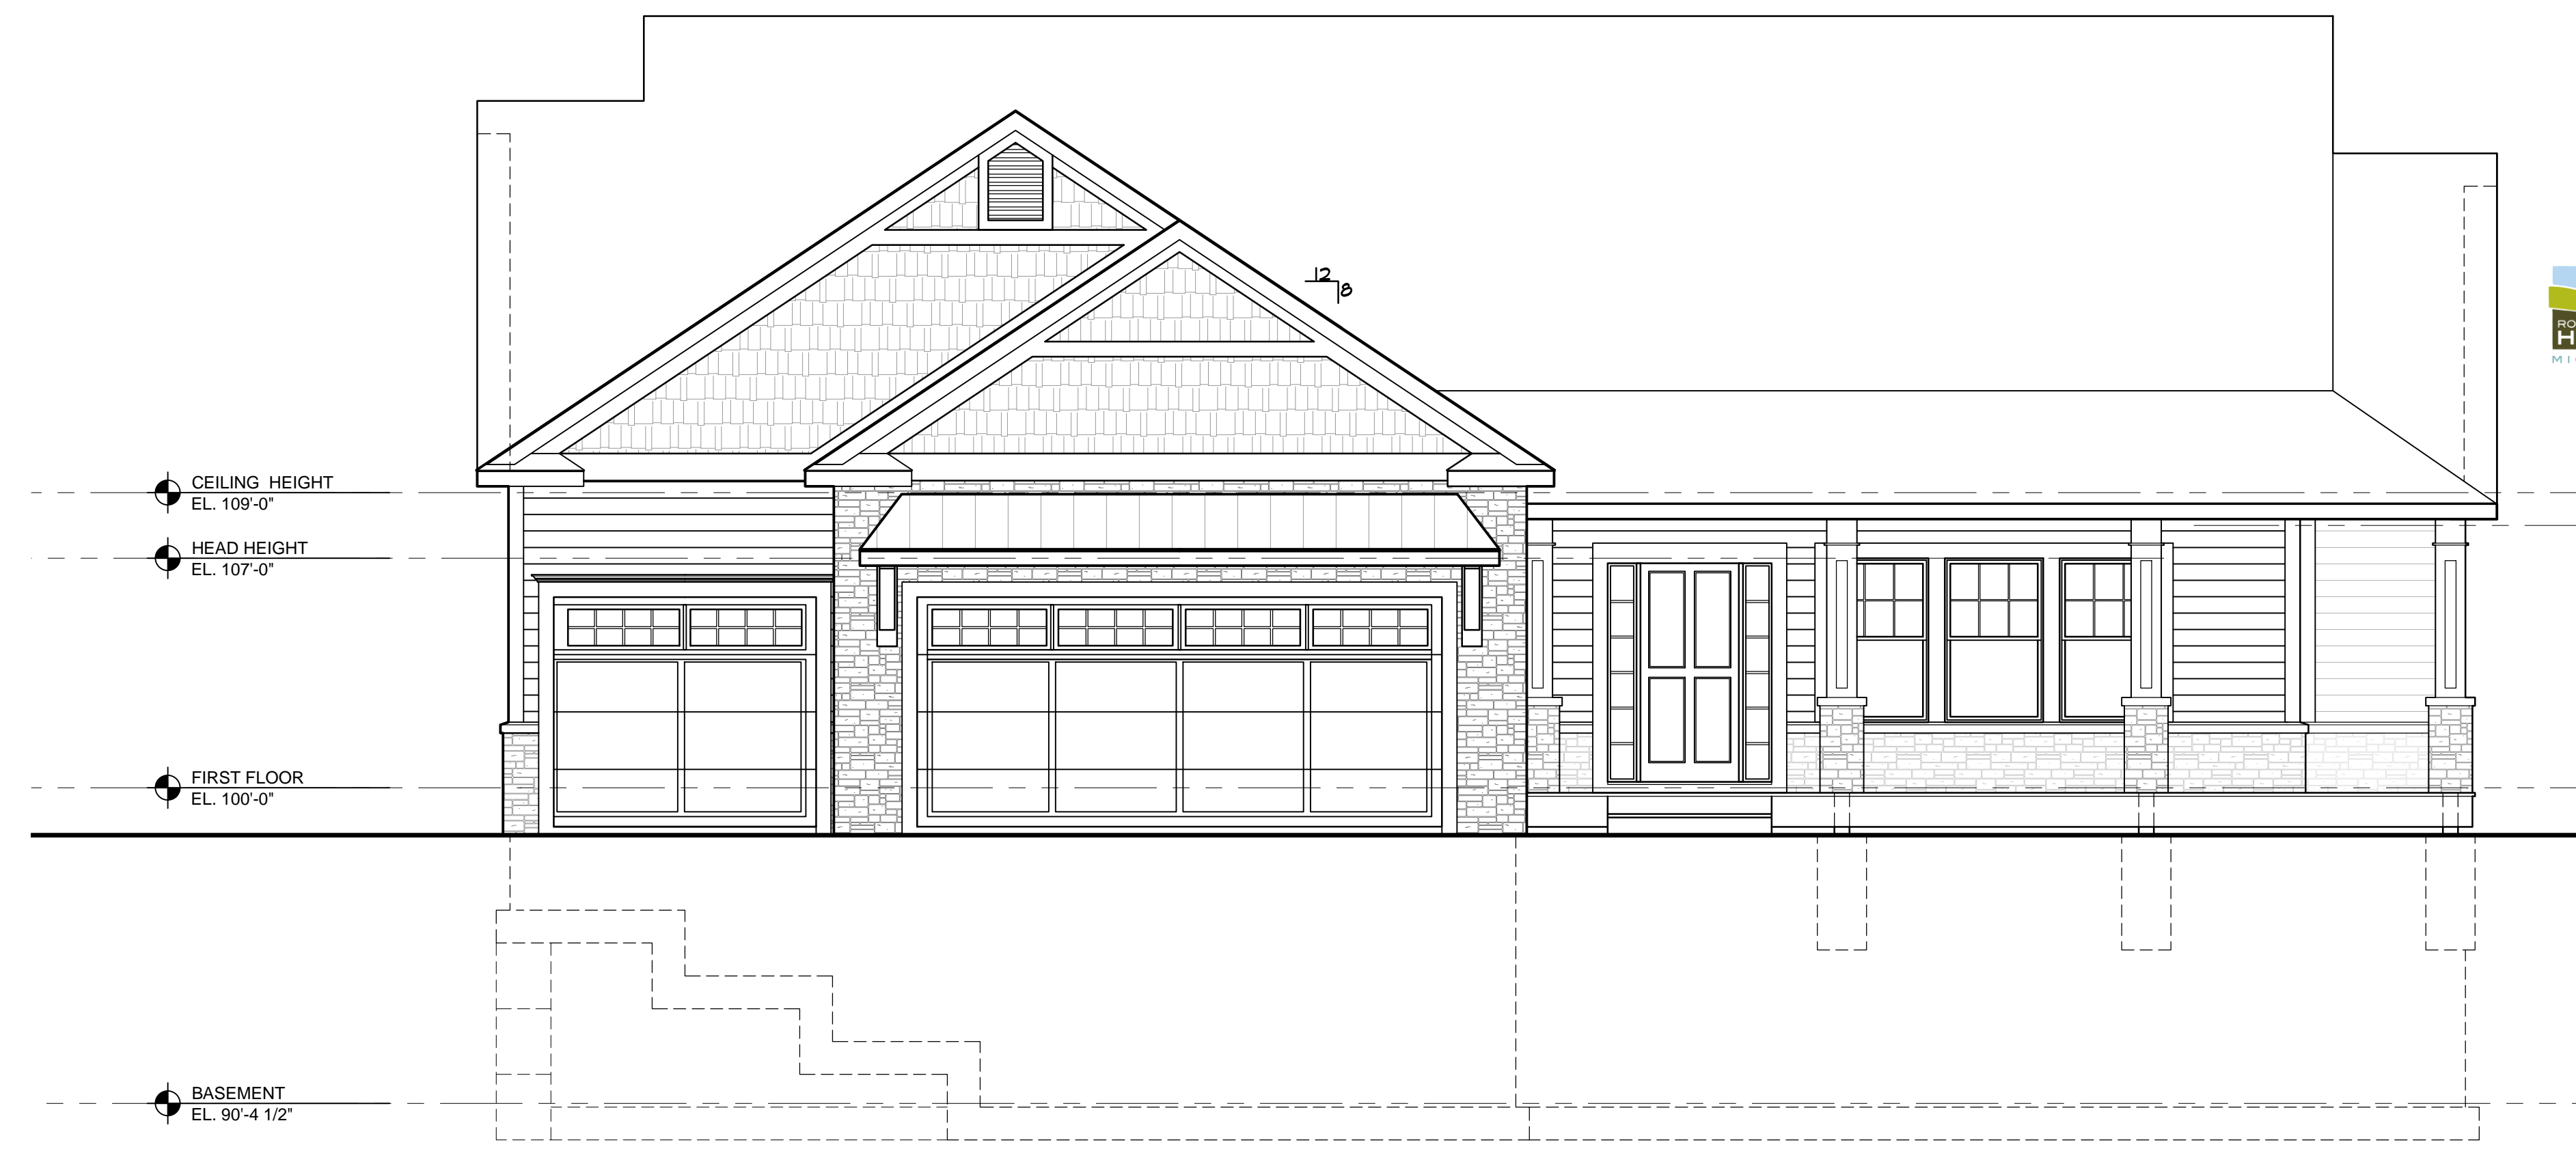

1 FRONT ELEVATION - ST. CLAIR - Base Elevation
 A2.1A SCALE: 1/8" = 1'-0" 1 - STORY

PRELIMINARY NOT FOR CONSTRUCTION

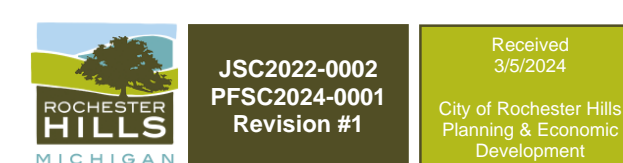

JSC2022-0002
 PFSC2024-0001
 Revision #1
 Received 3/5/2024
 City of Rochester Hills
 Planning & Economic Development

Review	12.12.22

Elevations
 Walk-Out &
 Base Facade

JBMA Project No.
 221157
 ©2022

A2.1b



2 SIDE ELEVATION - ST. CLAIR - WALK-OUT
A2.2B SCALE: 1/8" = 1'-0" 1 - STORY



1 REAR ELEVATION - ST. CLAIR - WALK-OUT
A2.2B SCALE: 1/8" = 1'-0" 1 - STORY

PRELIMINARY NOT FOR CONSTRUCTION



Review	12.12.22

Elevations
 Walk-Out


JBMA Project No.
221157
 ©2022

A2.2b



FRONT ELEVATION - ST. CLAIR - ALT#3


SCALE : 1/8" = 1'-0"

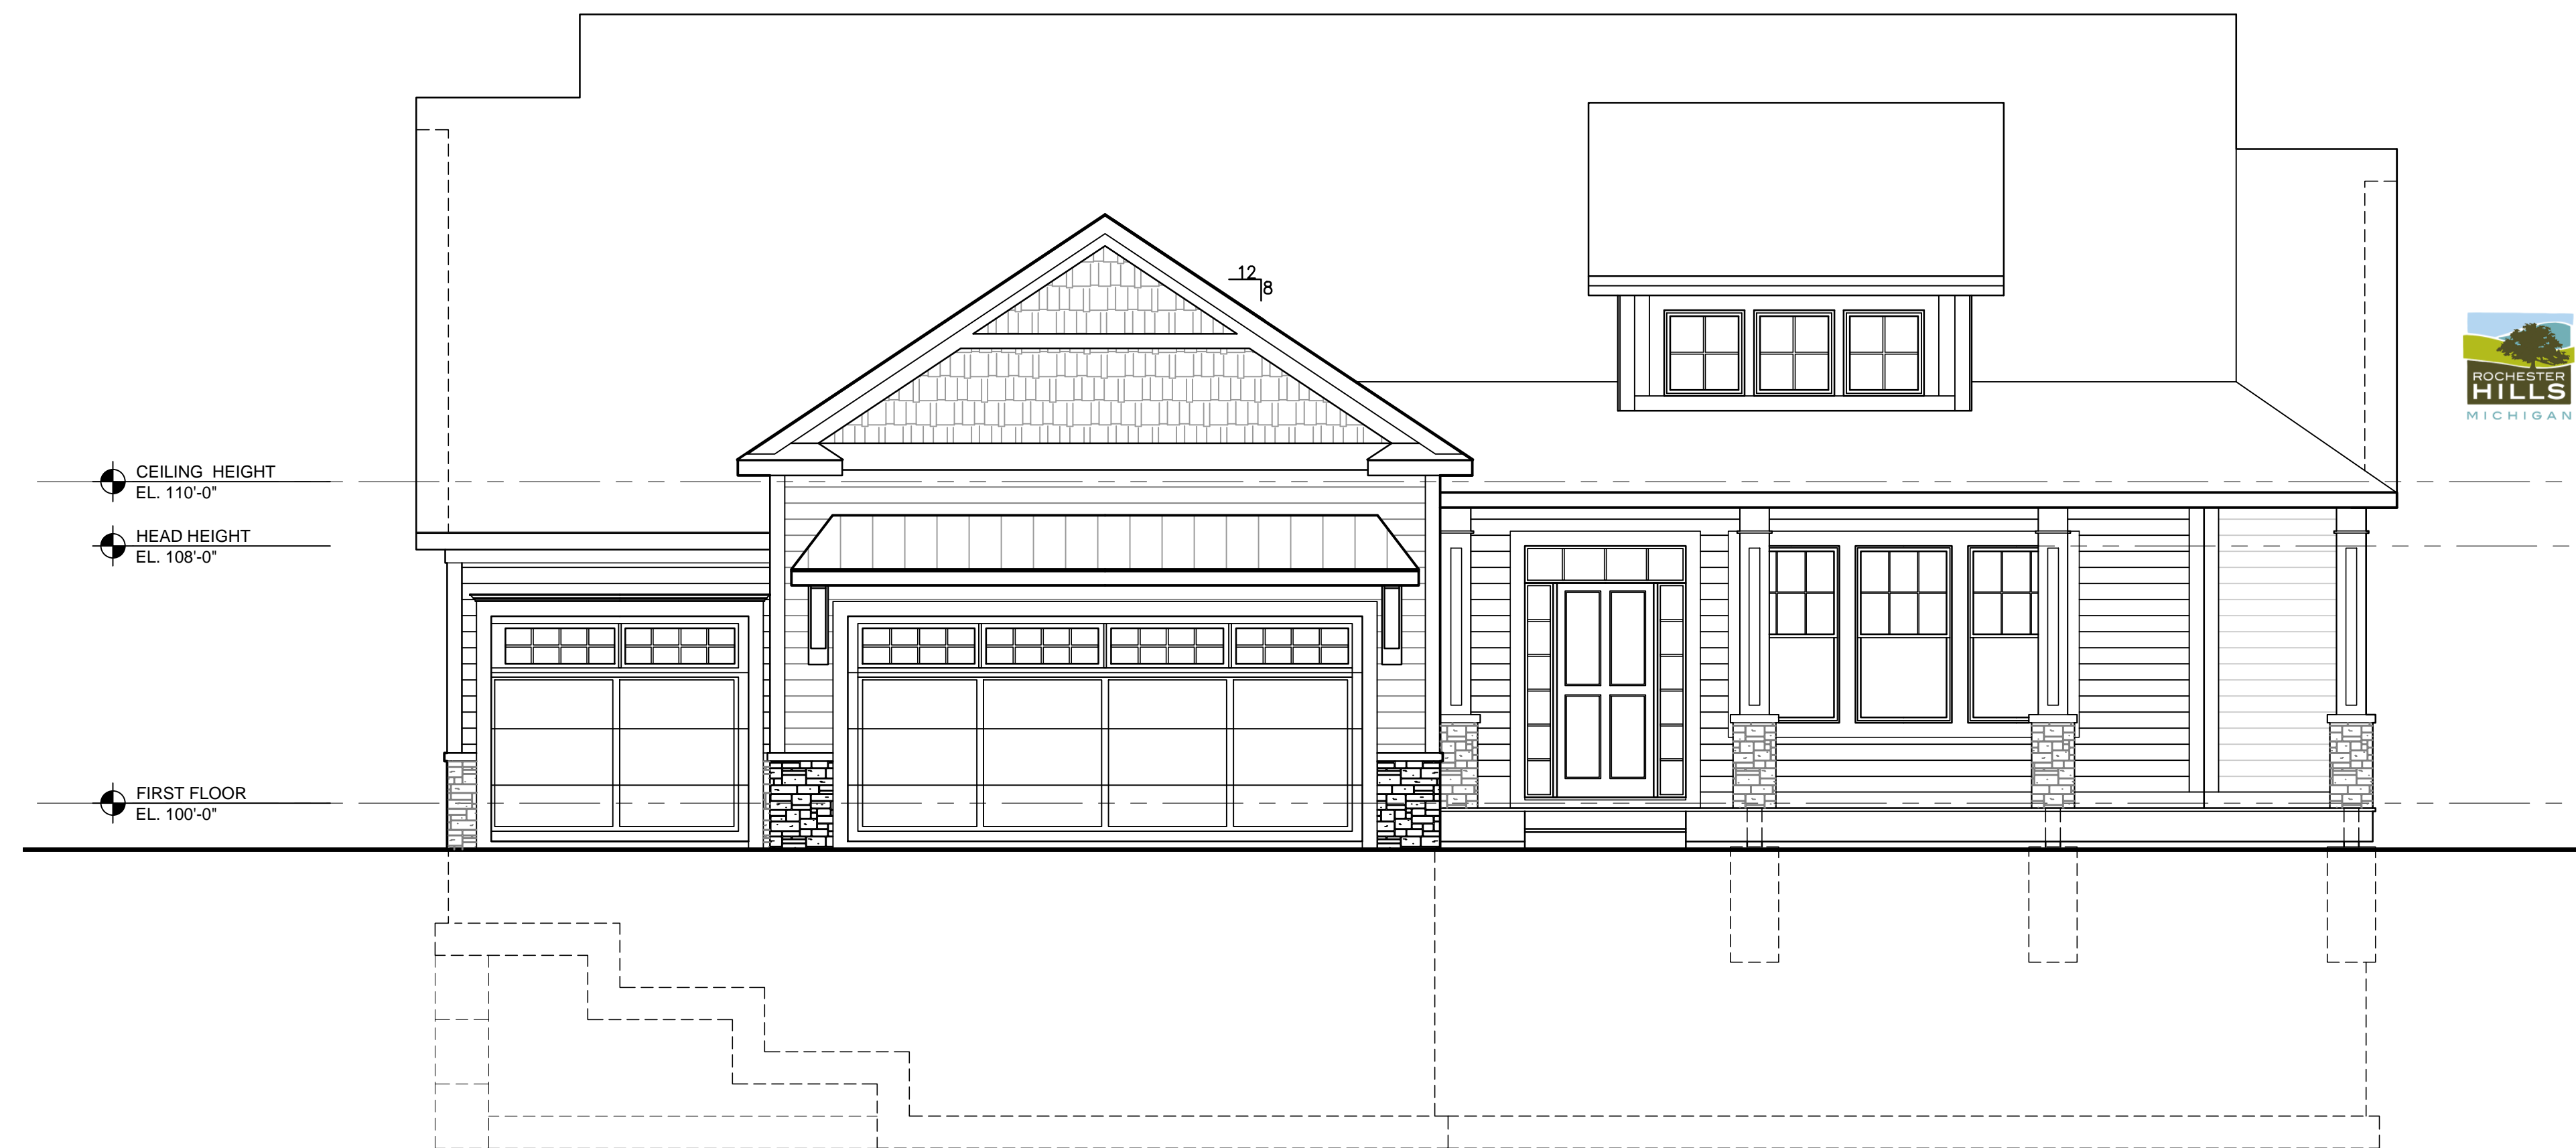

FRONT ELEVATION - ST. CLAIR - ALT#2

SCALE : 1/8" = 1'-0"

PRELIMINARY NOT FOR CONSTRUCTION

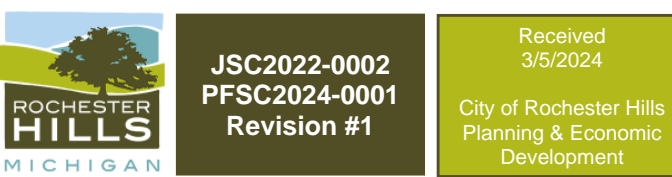

JSC2022-0002
PFSC2024-0001
Revision #1

Review	08.03.22

Elevations
Alt #2 and Alt #3


JBMA Project No.
221157
©2022

A2.3



JSC2022-0002
PFSC2024-0001
Revision #1

Revised
3/5/2024
City of Rochester Hills
Planning & Economic
Development

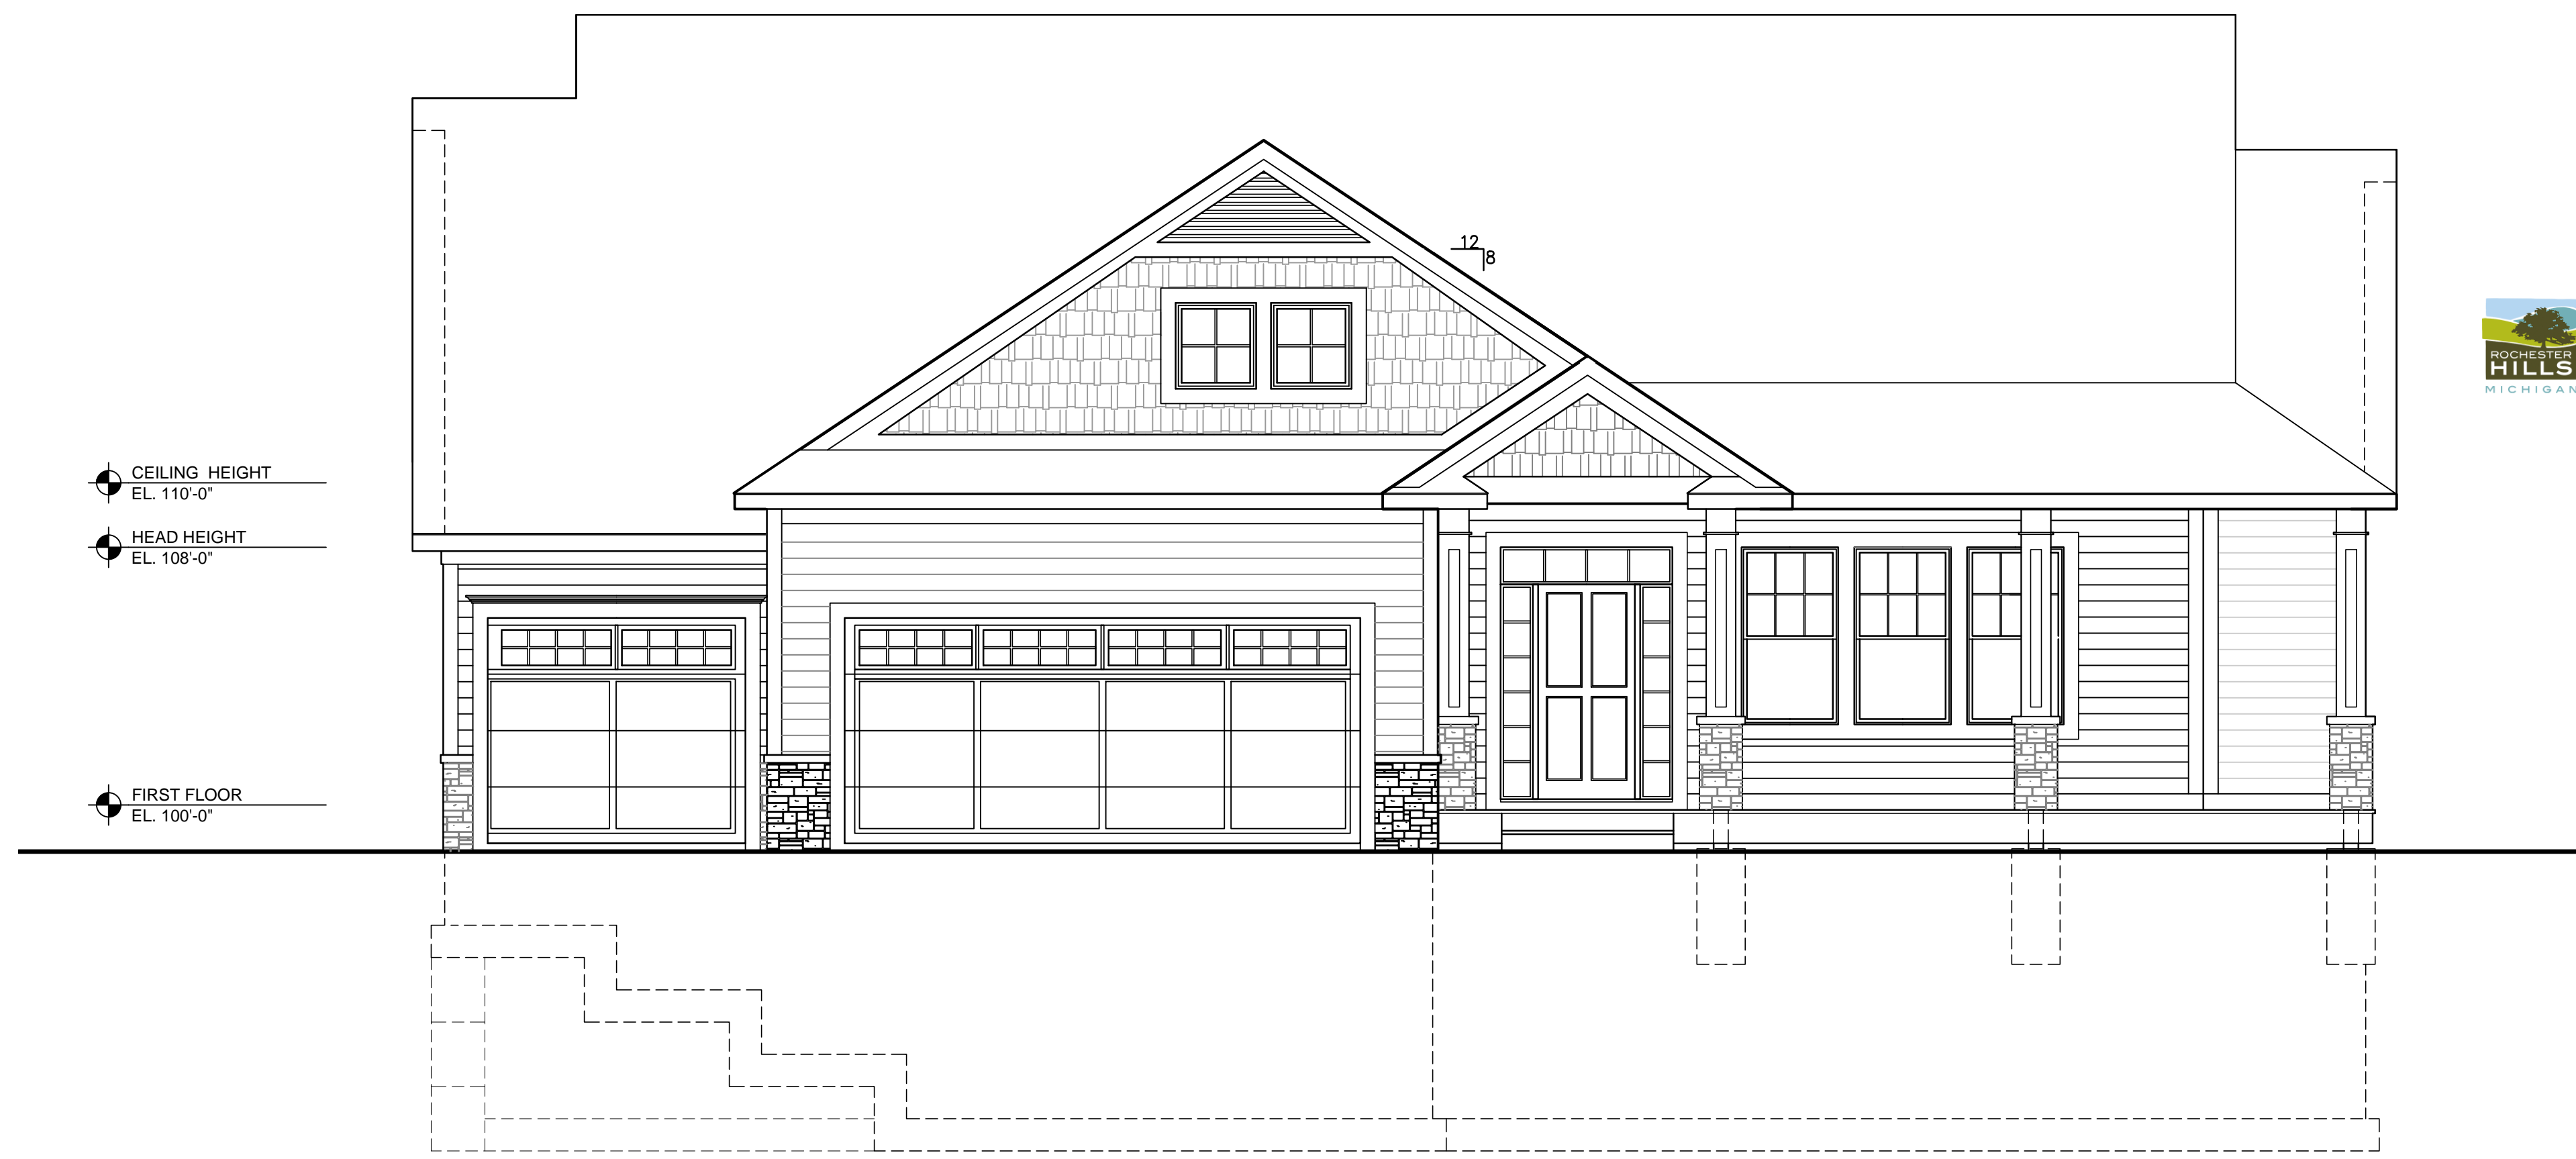

FRONT ELEVATION - ST. CLAIR - ALT#4

SCALE: 1/8" = 1'-0"

Review	08.03.22

Elevation
Alt #4

JBMA Project No.

221157

©2022

PRELIMINARY NOT FOR CONSTRUCTION

A2.4