



CONDO LEFT SIDE ELEVATION SCALE: 1/4"=1'-0"

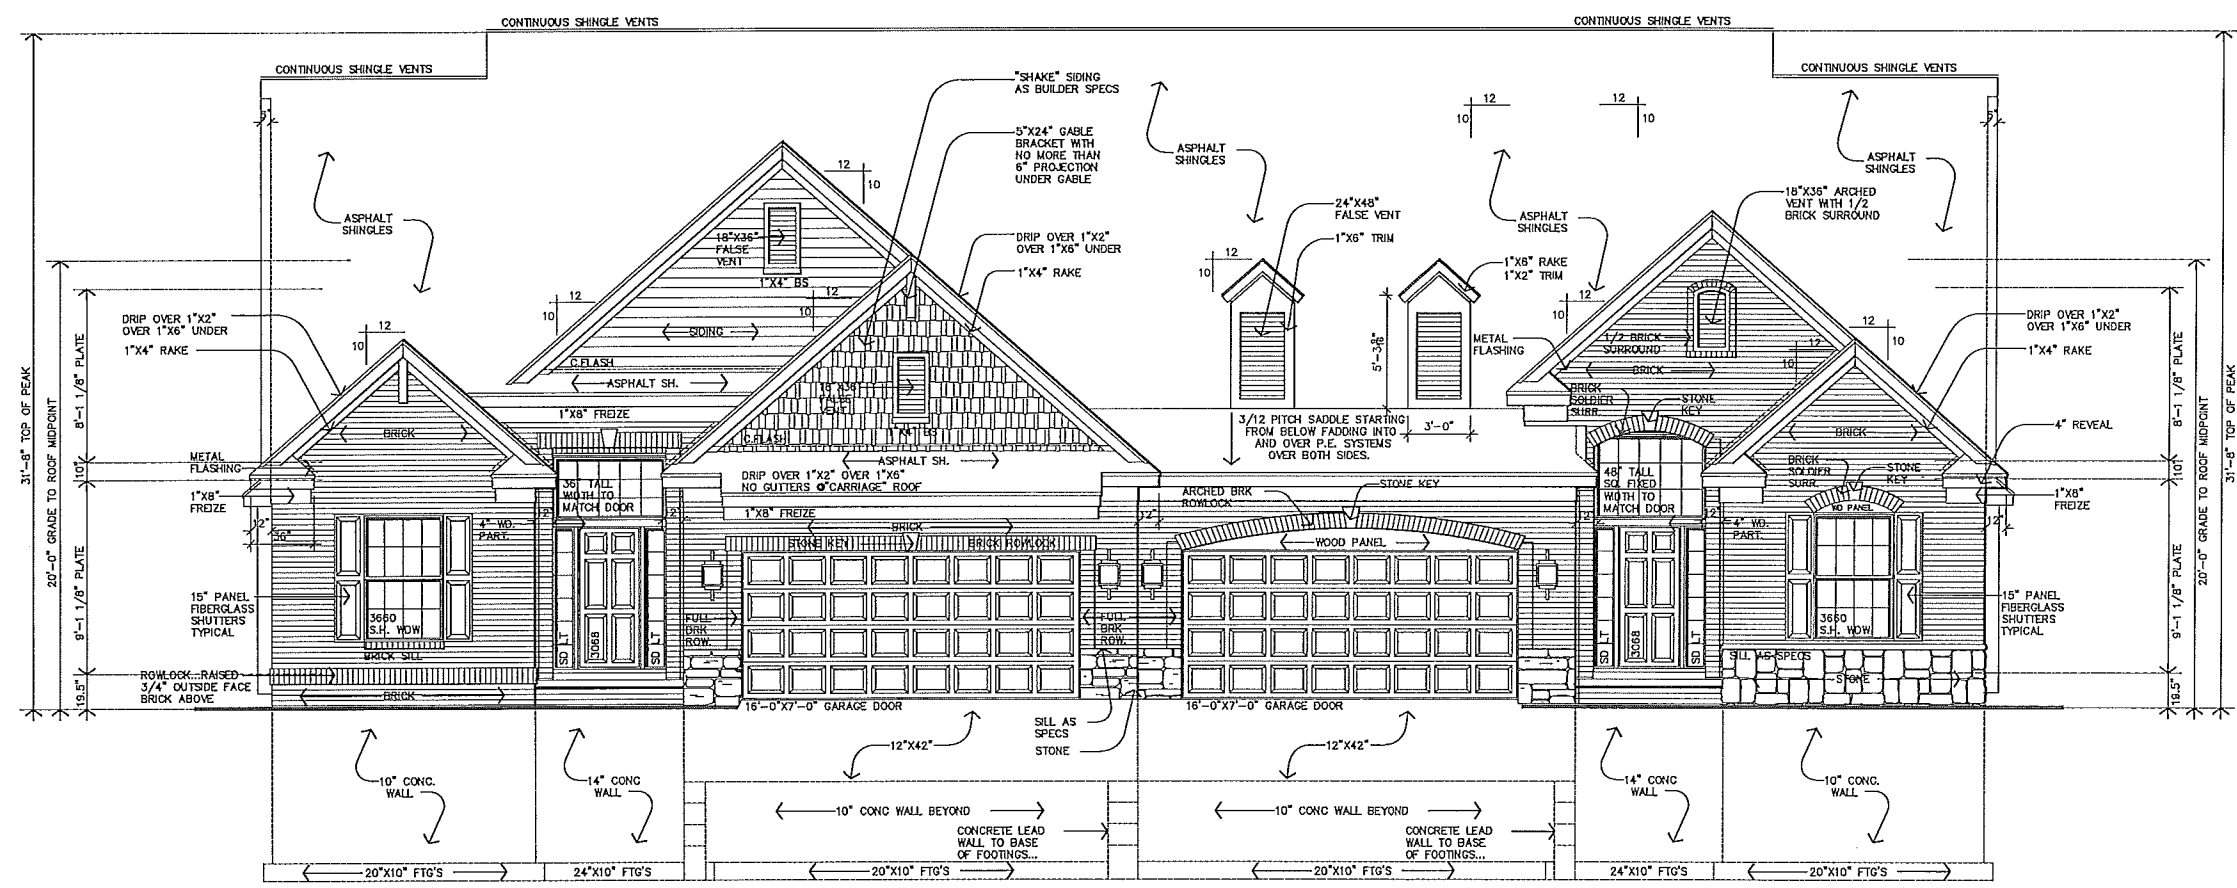


ATTACHED CONDO FRONT "DUAL" ELEVATION SCALE: 1/4"=1'-0"


PROJECT DESCRIPTION: <b>SANCTUARY IN THE HILLS</b>	
DRAWING NAME: <b>FRONT/SIDE ELEVATIONS</b>	
DESIGNED BY: D. WHEELER	PROJECT NUMBER: 12-0304
FINISHED DATE: 5-25-12	SCALE: AS SHOWN
PAGE NUMBER: 9 OF 13	SHEET: <b>A-9</b>
DATE 5-25-12 9-08-12 9-11-12 7-1-13 7-8-13	REVISIONS (WORK COMPLETED) 5-25-12 COMPLETION DATE 9-08-12 EXTENDED PORCH 9-11-12 INSULATION VALUES ADDED 7-1-13 COMPLETED REVISIONS 7-8-13 LEFT SIDE CONDO OPTION
PROJECT: <b>MacLEISH BUILDING, INC.</b> 3282 Lochmore Court Commerce, CA 92620 (714) 926-1200 dwh@macleish.com http://www.myleish.com	

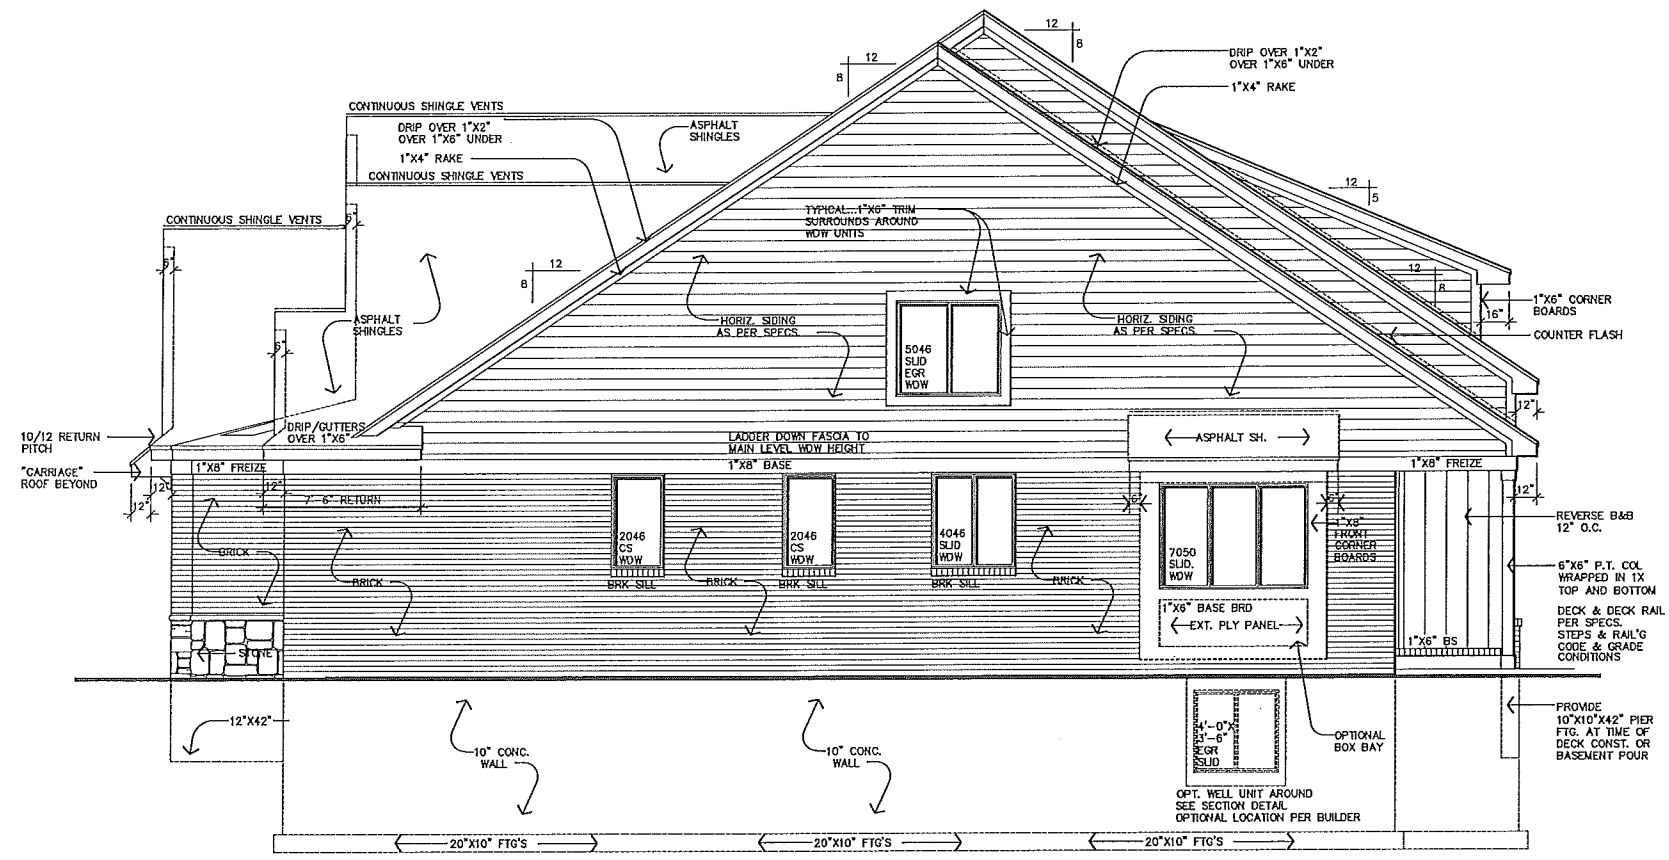

CONDO RIGHT SIDE ELEVATION SCALE: 1/4"=1'-0"

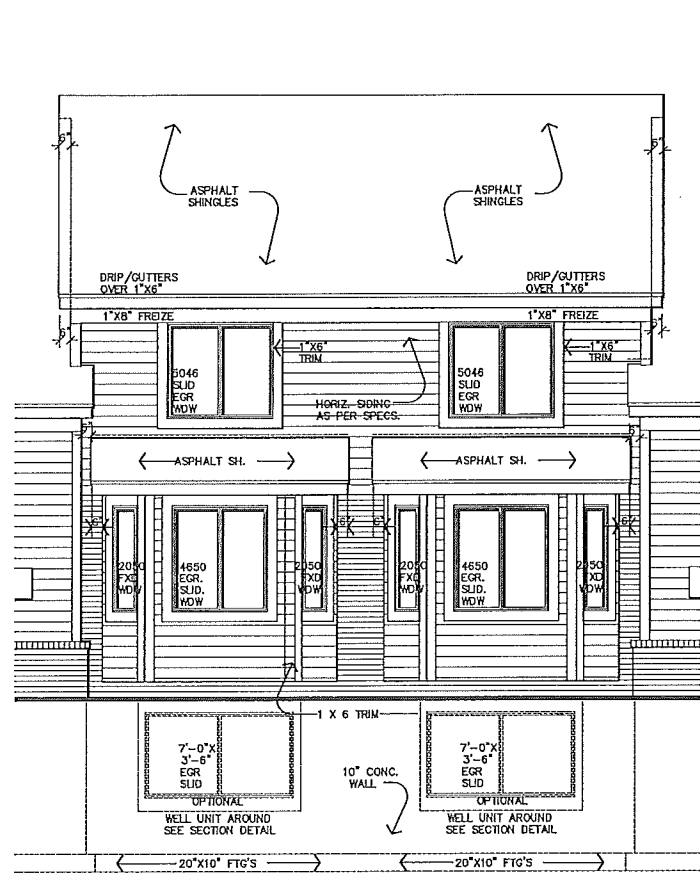

PARTIAL REAR ELEVATION - OPTION SCALE: 1/4"=1'-0"

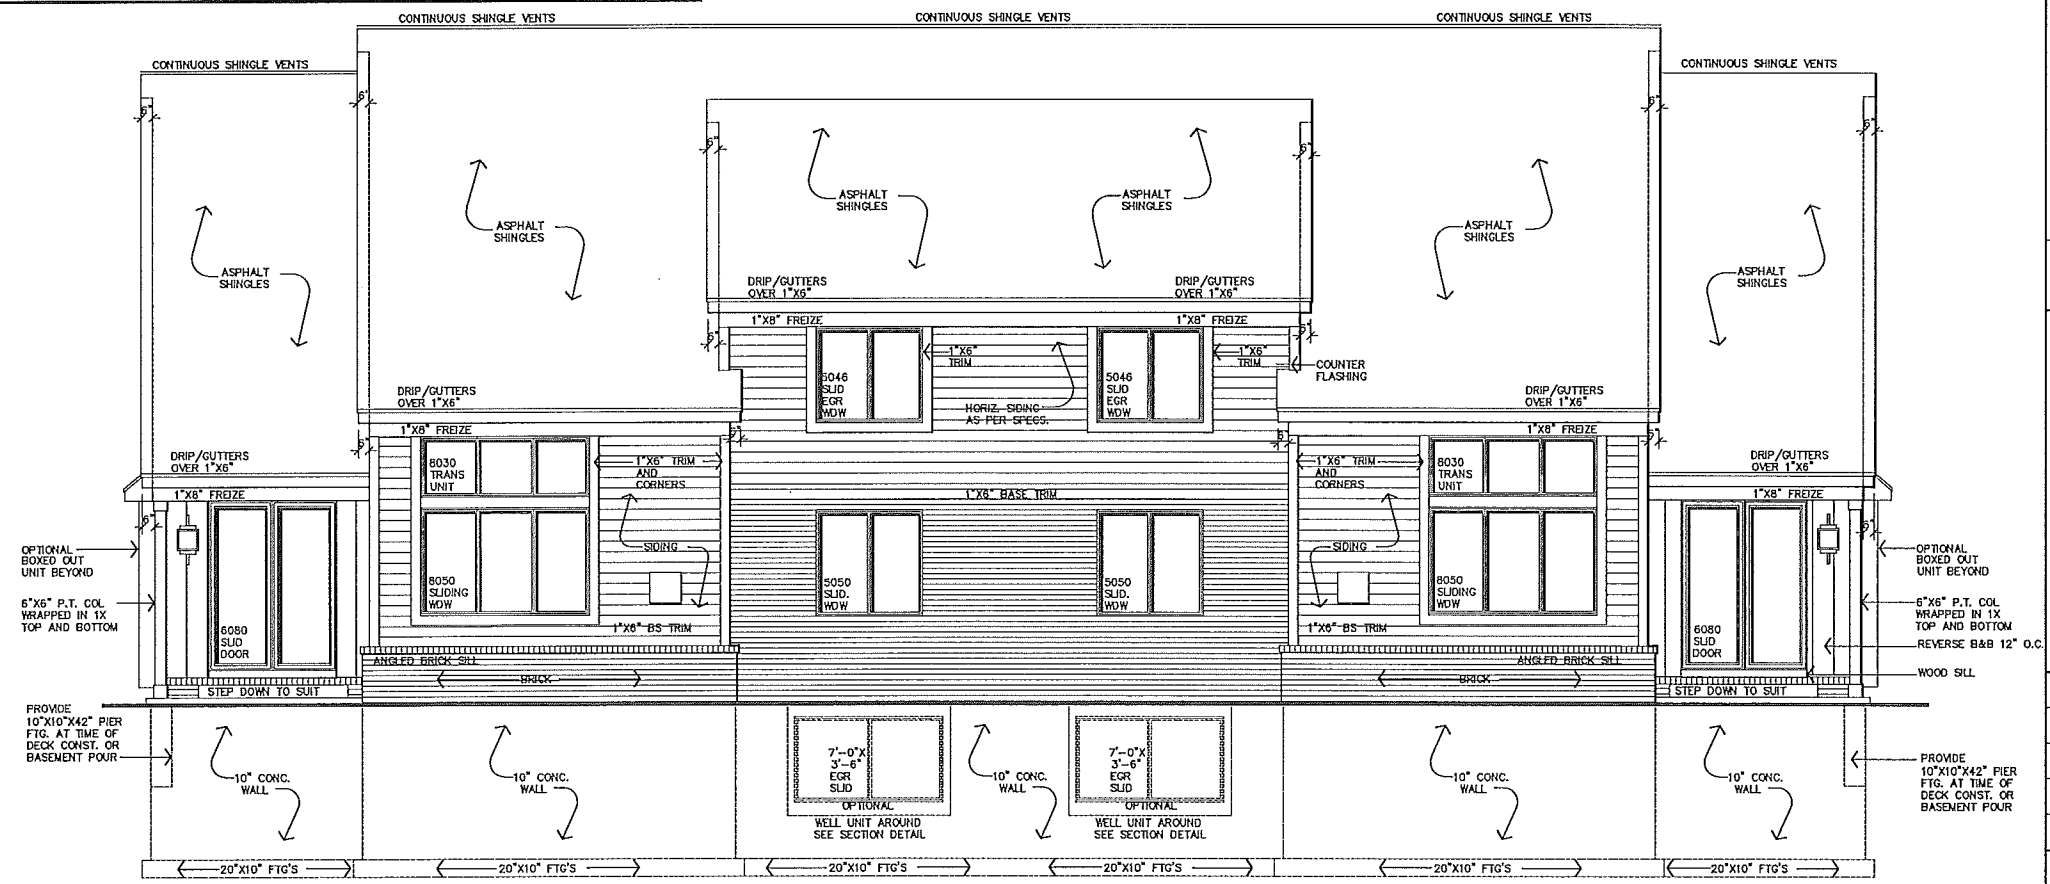

CONDO REAR ELEVATION SCALE: 1/4"=1'-0"

<b>D.J.W. and ASSOCIATES, INC.</b> 2027 Loganville Rd., #4532 Commerce, GA 30529 Phone: (248) 926-1200 djw@homeplanners.net http://www.homeplanners.net	
<b>MacLEISH BUILDING, INC.</b> Cornerstone Village Suite F 650 East Big Beaver Troy, Michigan, 48063 (248) 524-3244	
REMISIONS (WORK COMPLETED) DATE 5-25-12 COMPLETION DATE 9-08-12 EXTENDED PORCH 9-11-12 INSULATION VALUES ADDED 7-1-13 COMPLETED REVISIONS 7-8-13 LEFT SIDE CONDO OPTION	PROJECT DESCRIPTION: <b>SANCTUARY IN THE HILLS</b> DRAWING NAME: <b>SIDE/REAR ELEVATIONS</b>
DESIGNED BY: D. WHEELER FINISHED DATE: 5-25-12 JOB NUMBER: 12-0904 SCALE: AS SHOWN PAGE NUMBER: 10 OF 15	SHEET: <b>A-10</b>