

**WEST ELEVATION DEMOLITION**

SCALE: 1/4" = 1'-0"


01



945 N. PENNSYLVANIA AVENUE  
WINTER PARK, FLORIDA 32789  
OFFICE: (407) 629-1188  
FAX: (407) 388-1220  
WWW.ADCINTERNATIONAL.NET

ISSUE DATE AND DESCRIPTION			
No.	DATE	ISSUE DESCRIPTION	BY
01	08/15/2022	SCHEMATIC DESIGN	JFP
02	10/05/2022	SCHEMATIC DESIGN FINAL	JFP
03	10/07/2022	DESIGN DEVELOPMENT FINAL	JFP
04	11/17/2022	DESIGN DEVELOPMENT FINAL	JFP/AA
05	12/09/2022	CONSTRUCTION ISSUE SET	JFP/AA
06	12/19/2022	ISSUED FOR PERMIT	JFP/AA
07			
08			
09			

REVISIONS			
No.	DATE	DESCRIPTION	BY

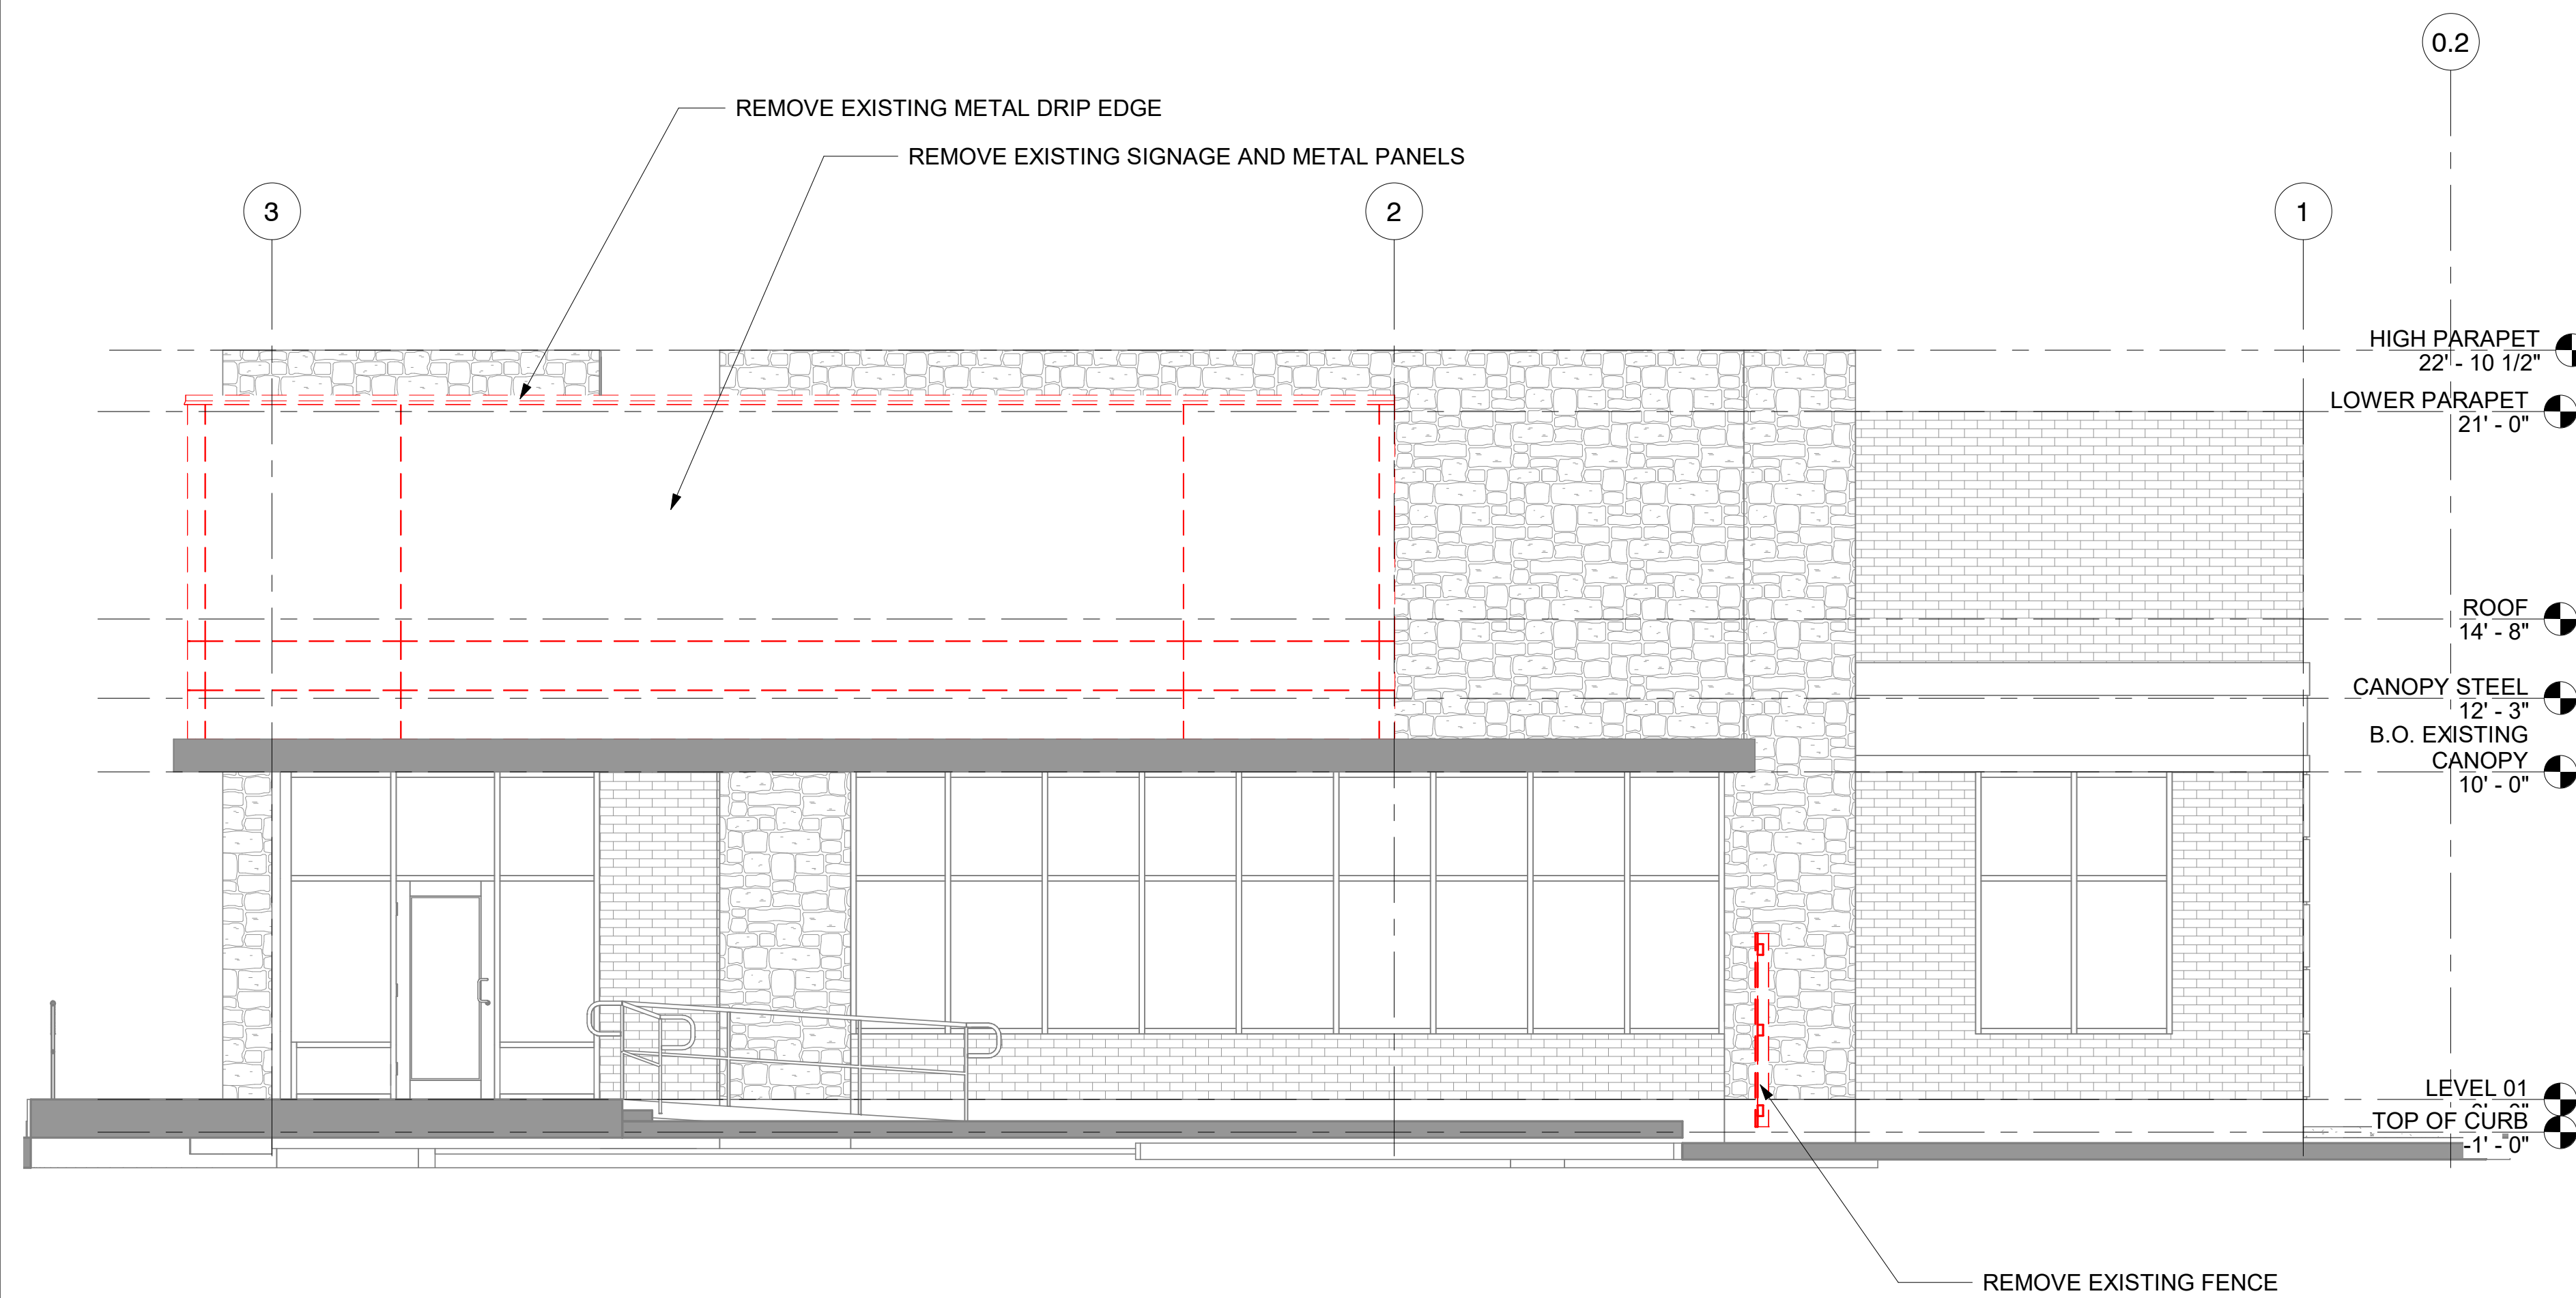

**SOUTH ELEVATION DEMOLITION**

SCALE: 1/4" = 1'-0"

02



12.19.2022

STATE OF MI  
Raymundo Fetto  
Seal / Signature

Project Name  
**BofA - Auburn & Rochester- IFO**

Project Number  
**22151**

Description  
**DEMOLITION EXTERIOR ELEVATIONS**

Scale  
1/4" = 1'-0"

**A01.04**

SHEET NOTES

DEM01 EXISTING DOOR TO BE REMOVED. DOOR FRAME TO REMAIN.

3035 ROCHESTER RD  
ROCHESTER HILLS MI 48307  
SERIAL NUM./MANH. ID: M18-498  
DESIGNATION:  
VERSION:  
BULLETIN: Q3-2022



945 N. PENNSYLVANIA AVENUE  
WINTER PARK, FLORIDA 32789  
OFFICE: (407) 629-1188  
FAX: (407) 388-1220  
WWW.ADCINTERNATIONAL.NET

ISSUE DATE AND DESCRIPTION			
No.	DATE	ISSUE DESCRIPTION	BY
01	08/15/2022	SCHEMATIC DESIGN	JFP
02	10/05/2022	SCHEMATIC DESIGN FINAL	JFP
03	10/07/2022	DESIGN DEVELOPMENT FINAL	JFP
04	11/17/2022	DESIGN DEVELOPMENT FINAL	JFP/AA
05	12/09/2022	CONSTRUCTION ISSUE SET	JFP/AA
06	12/19/2022	ISSUED FOR PERMIT	JFP/AA
07			
08			
09			

REVISIONS			
No.	DATE	DESCRIPTION	BY




12.19.2022

STATE OF MI  
Raymundo Feto  
Seal / Signature

Project Name  
**BofA - Auburn & Rochester- IFO**  
Project Number  
**22151**  
Description  
**DEMOLITION EXTERIOR ELEVATIONS**

Scale  
1/4" = 1'-0"


**A01.05**

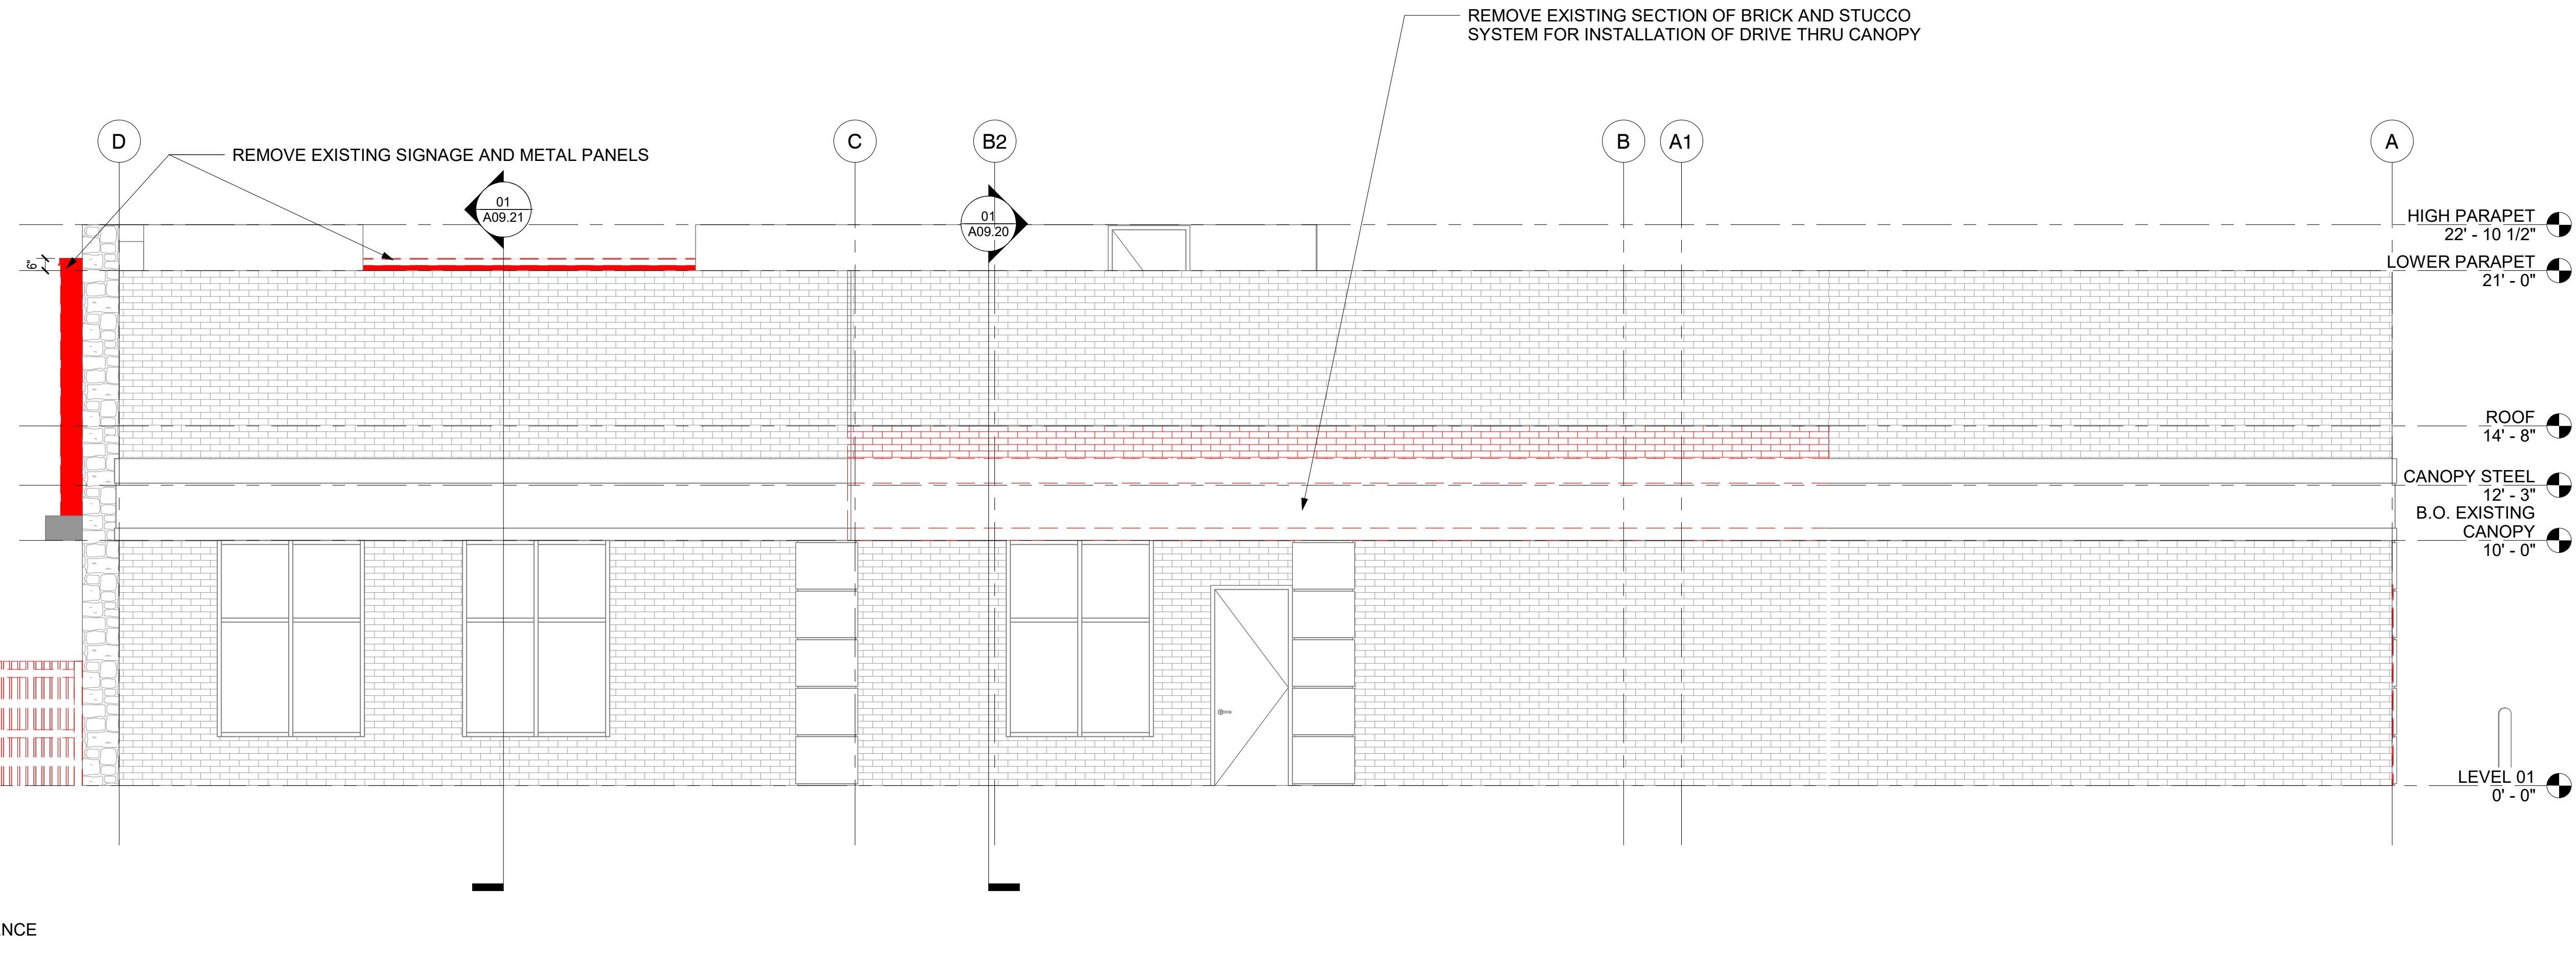

**EAST ELEVATION DEMOLITION**

SCALE: 1/4" = 1'-0"

**01**



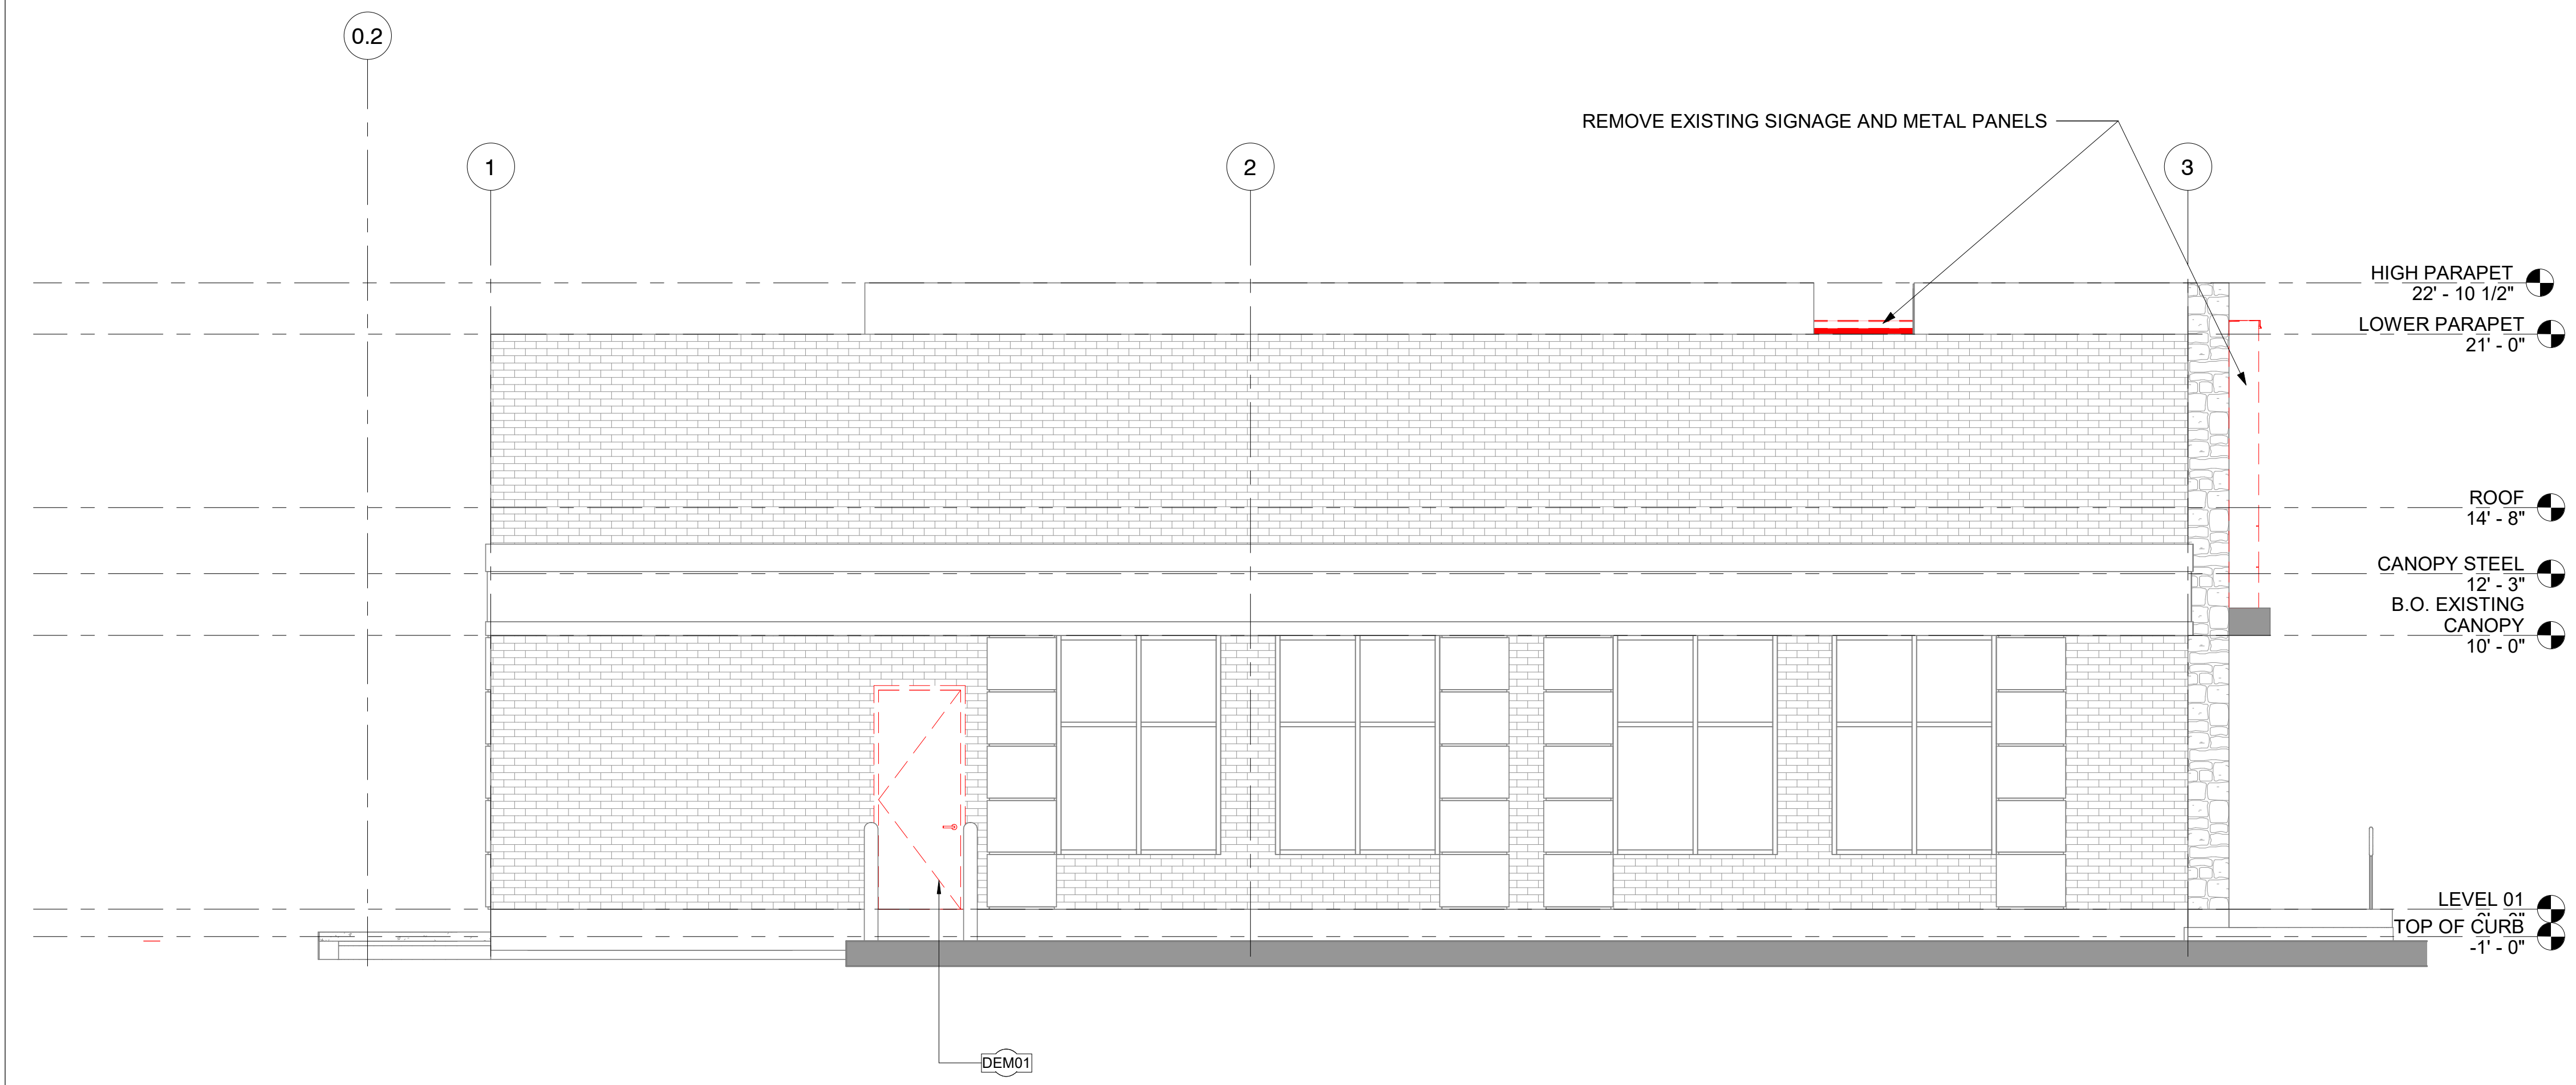


**NORTH ELEVATION DEMOLITION**

SCALE: 1/4" = 1'-0"

**02**

12/16/2022 9:52:57 AM C:\hubs\all\LocalFiles\22151 BofA Auburn and Rochester\_ARCH\021\_022\_1\area\001\4.rvt

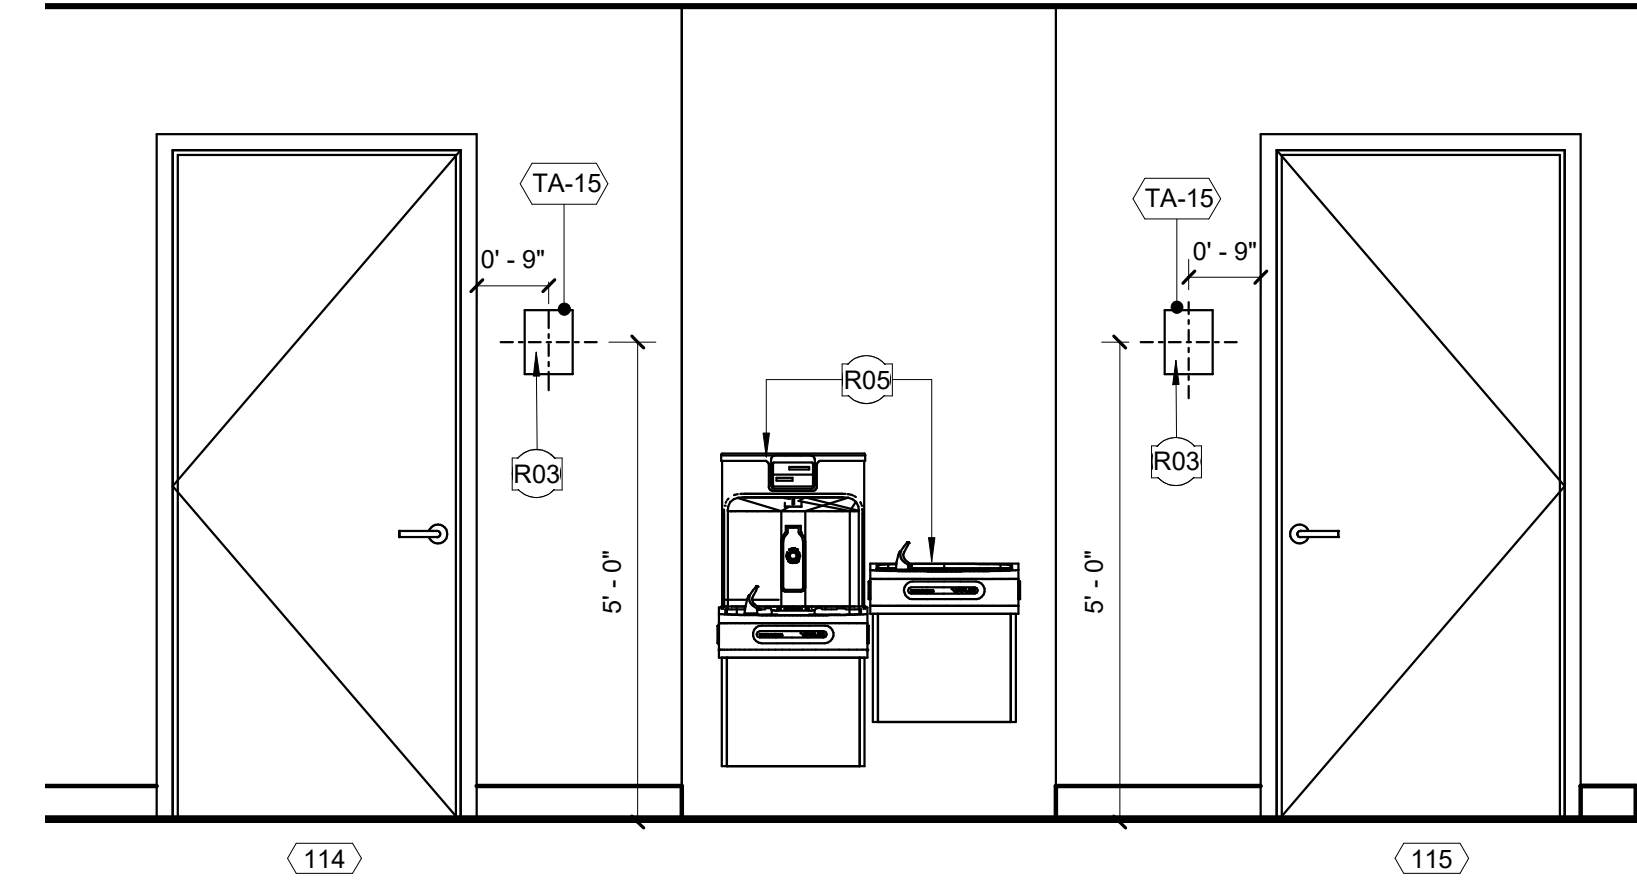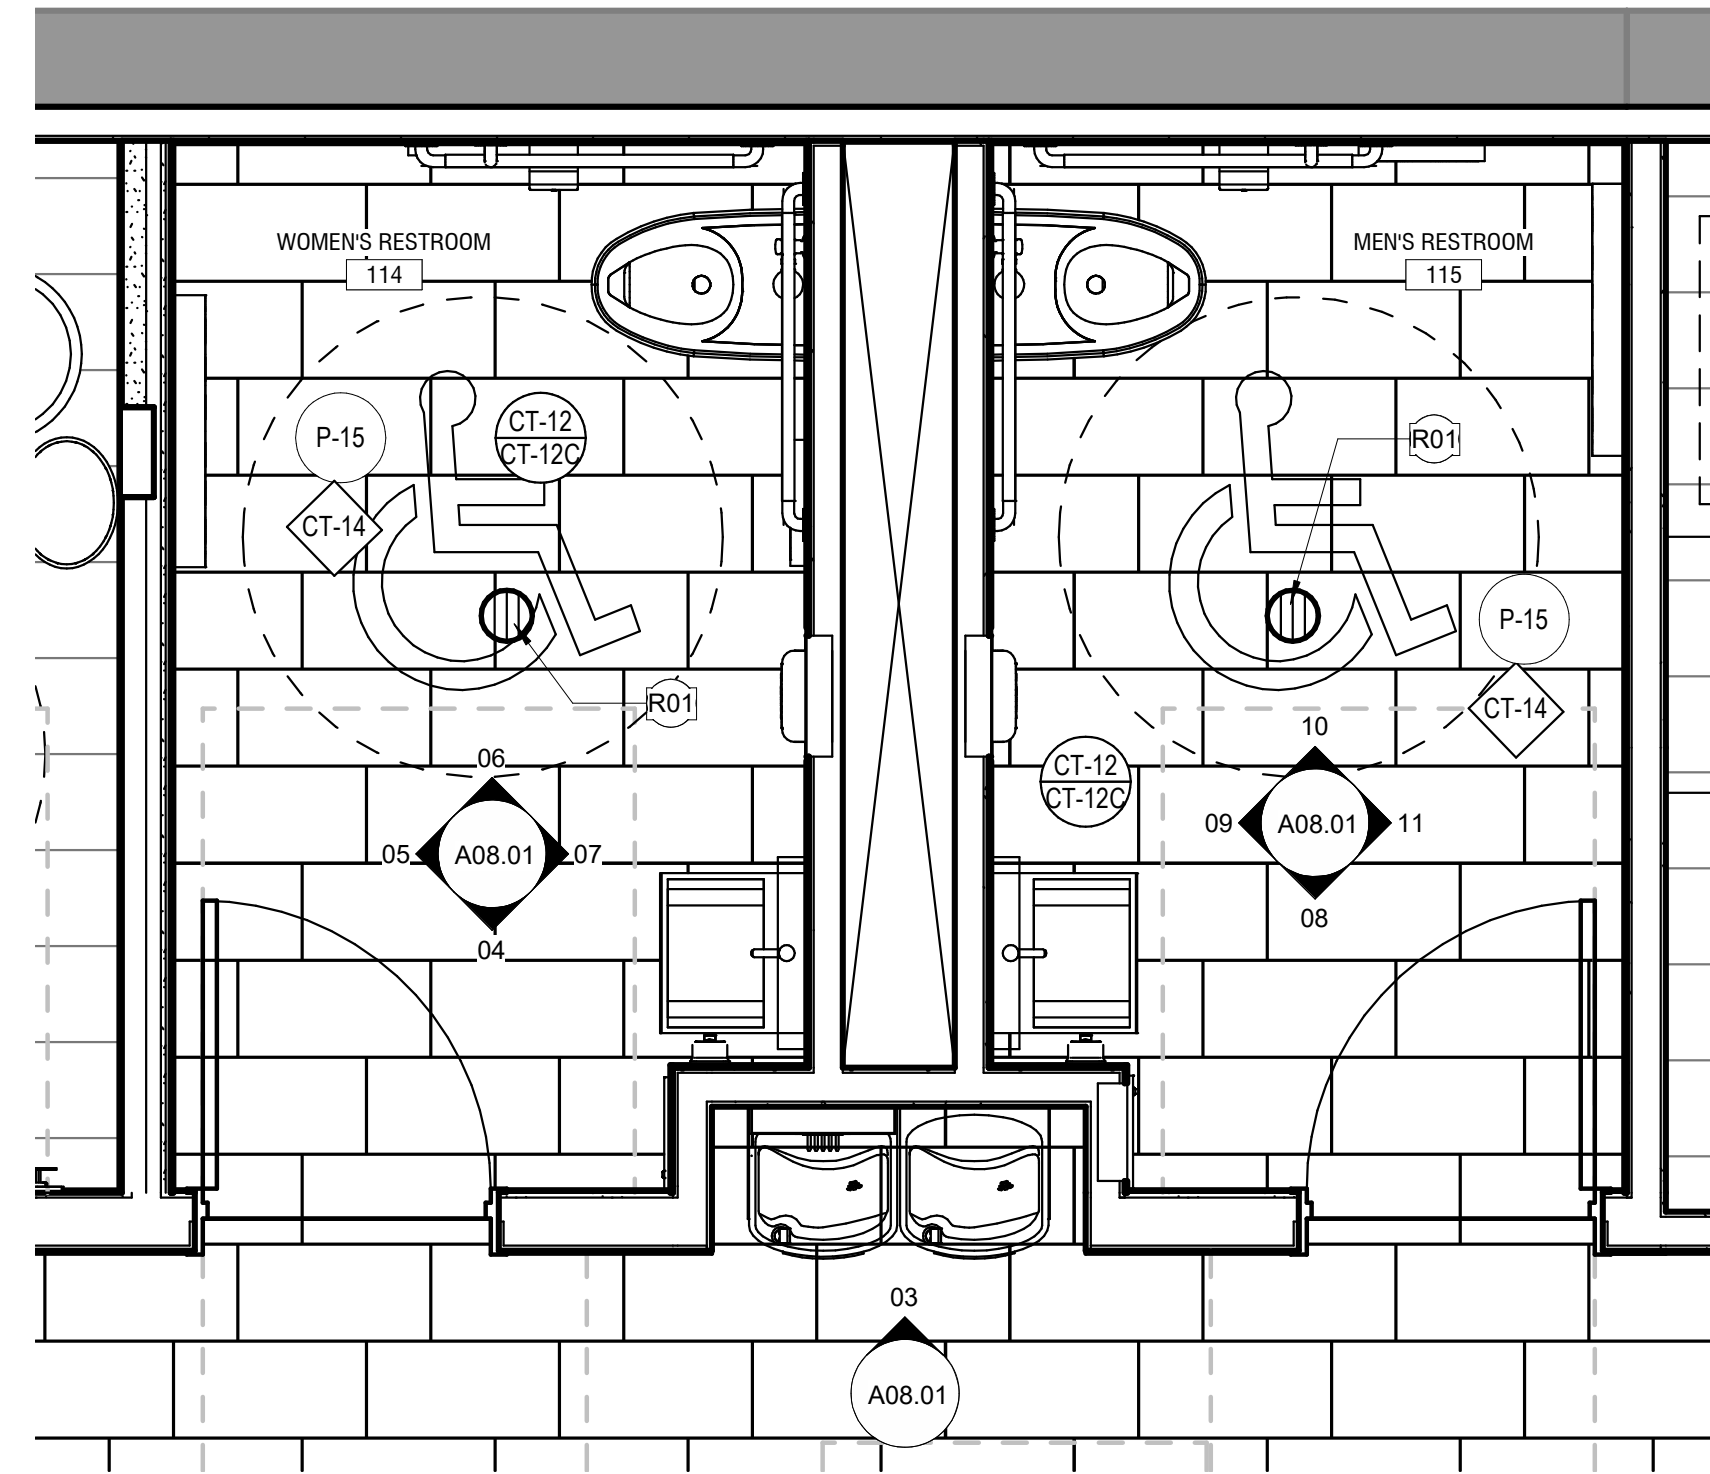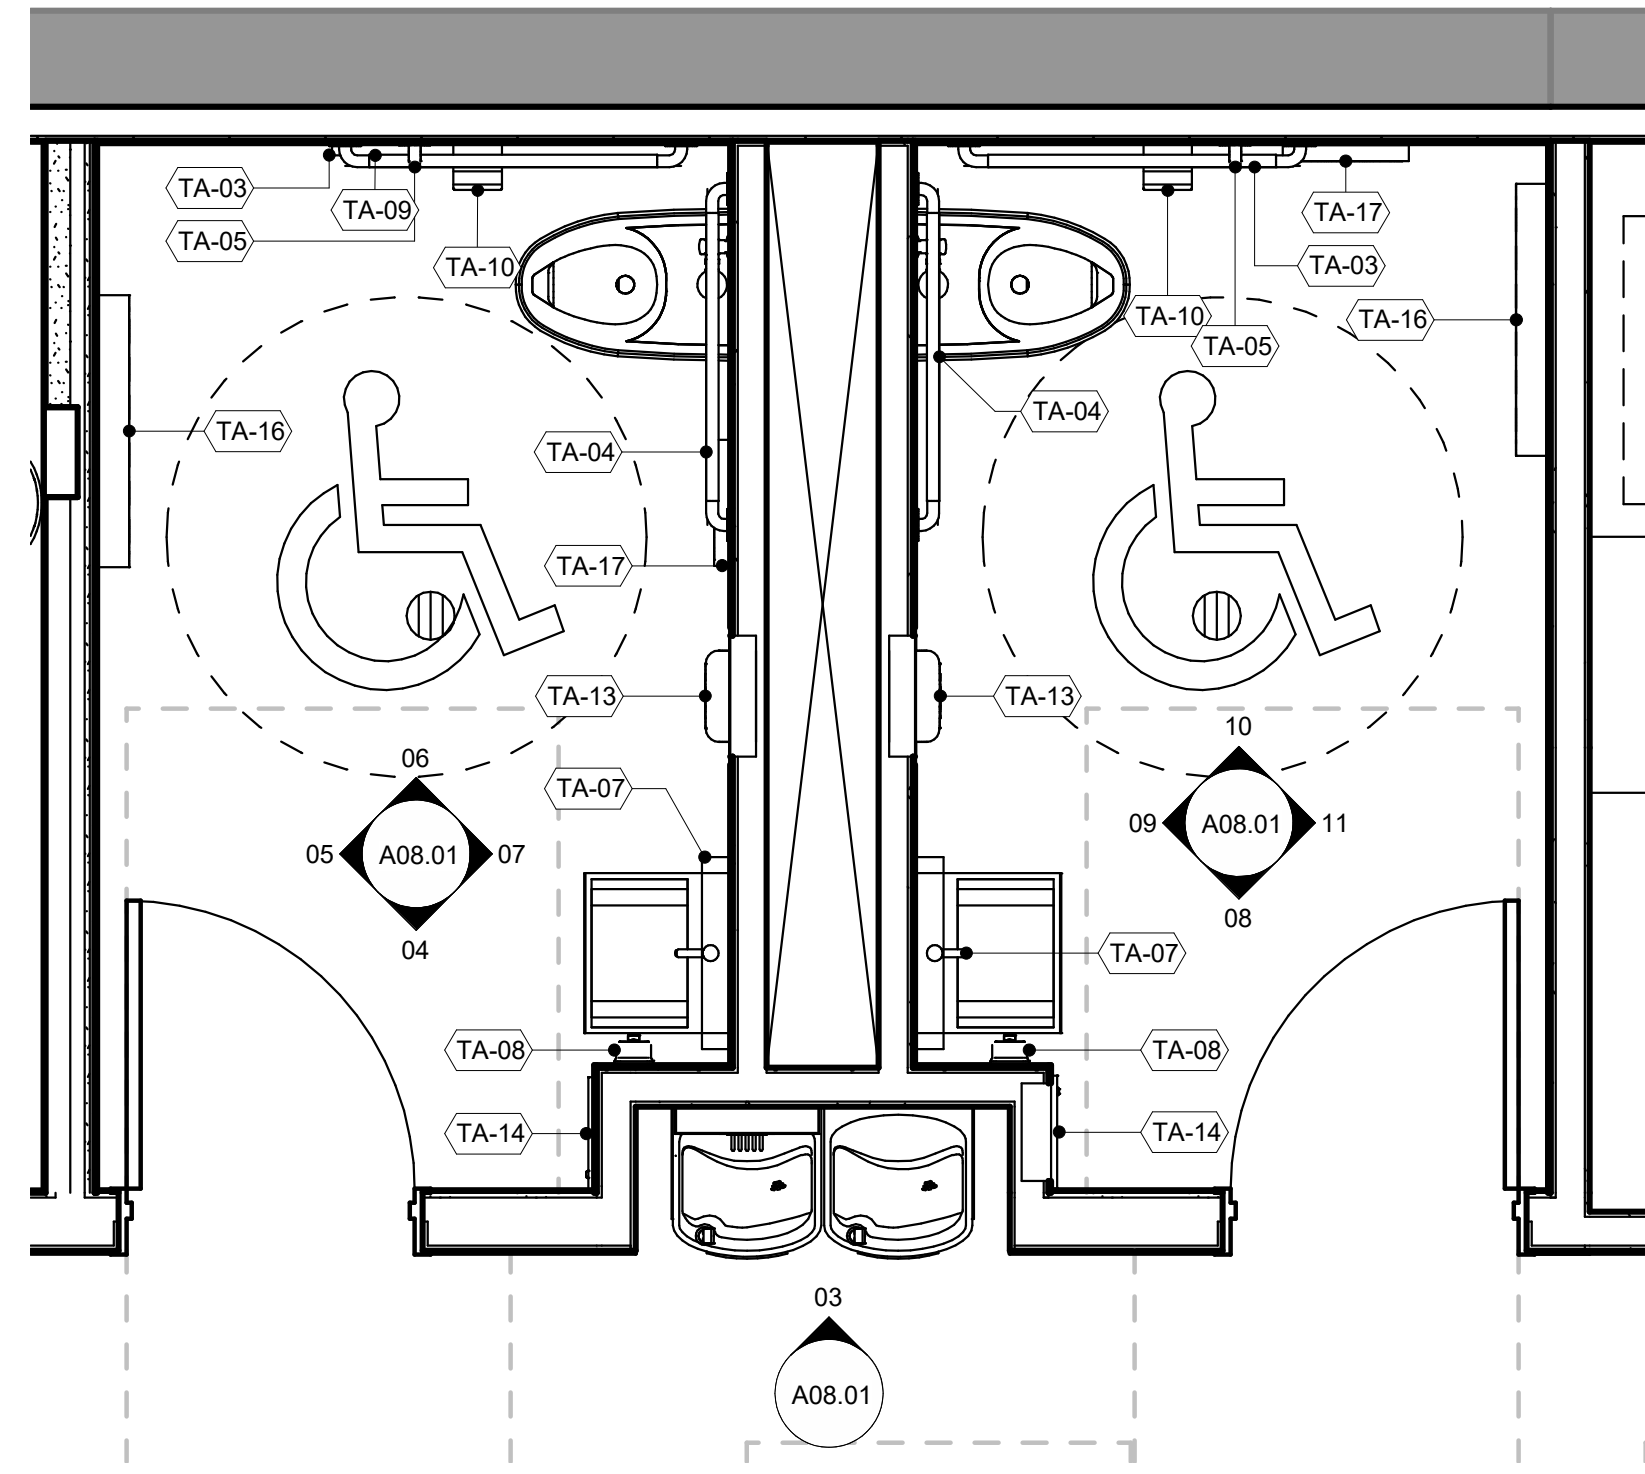

**ENLARGED RESTROOMS CONSTRUCTION PLAN**  
SCALE: 1/2" = 1'-0"

**ENLARGED RESTROOMS FINISH PLAN**  
SCALE: 1/2" = 1'-0"

**WOMENS RESTROOM B**  
SCALE: 1/2" = 1'-0"

**03**

**GENERAL NOTES**

- A REFERTO SPECIFICATION FOR TOILET ACCESSORY PRODUCT INFORMATION.
- B CONTRACTOR TO PROVIDE BLOCKING IN WALLS FOR ALL TOILET ROOM ACCESSORIES AS REQUIRED.
- C CONTRACTOR TO PROVIDE IN-WALL BLOCKING FOR SINK, TOILET, AND URINAL AS REQUIRED.
- D USE WATER RESISTANT GYPSUM BOARD BEHIND TOILET AND LAVATORY, AND AROUND DRINKING FOUNTAIN.



945 N. PENNSYLVANIA AVENUE  
WINTER PARK, FLORIDA 32789  
OFFICE: (407) 629-1188  
FAX: (407) 388-1220  
WWW.ADCINTERNATIONAL.NET

No.	DATE	ISSUE DESCRIPTION	BY
01	08/15/2022	SCHEMATIC DESIGN	JFP
02	10/05/2022	SCHEMATIC DESIGN FINAL	JFP
03	10/07/2022	DESIGN DEVELOPMENT	JFP
04	11/17/2022	DESIGN DEVELOPMENT FINAL	JFP/AA
05	12/09/2022	CONSTRUCTION ISSUE SET	JFP/AA
06	12/19/2022	ISSUED FOR PERMIT	JFP/AA
07			
08			
09			

**REVISIONS**

No.	DATE	DESCRIPTION	BY

**SCHEDULE**

No.	LOCATION	DESCRIPTION	MOUNTING HT
TA-02	WELLNESS ROOM	RECESSED PAPER TOWEL DISPENSER	SEE ELEVATION AND ACCESSIBILITY DETAILS
TA-02 Opt2	BREAKROOM	WALL MOUNTED PAPER TOWEL DISPENSER	SEE ELEVATION AND ACCESSIBILITY DETAILS
TA-03	MEN / WOMEN	HORIZONTAL GRAB BAR 42" LONG	SEE ELEVATION AND ACCESSIBILITY DETAILS
TA-04	MEN / WOMEN	HORIZONTAL GRAB BAR 36" LONG	SEE ELEVATION AND ACCESSIBILITY DETAILS
TA-05	MEN / WOMEN	VERTICAL GRAB BAR 18" LONG	SEE ELEVATION AND ACCESSIBILITY DETAILS
TA-06	MEN / WOMEN	UTILITY HOOK	47" A.F.F. TO T.O. HOOK
TA-07	MEN / WOMEN	BACKLIT MIRROR	40" A.F.F. TO BOTTOM OF REFLECTIVE SURFACE
TA-08	MEN / WOMEN	SOAP DISPENSER	40" A.F.F. TO BOTTOM OF OPERABLE PART
TA-09	WOMEN	SURFACE MOUNTED SANITARY NAPKIN DISPOSAL	SEE ELEVATION AND ACCESSIBILITY DETAILS
TA-10	MEN / WOMEN	TOILET PAPER DISPENSER	19" A.F.F. TO CENTERLINE OF ROLL
TA-12	MEN / WOMEN	UNDERLAVATORY GUARDS	SEE ELEVATION AND ACCESSIBILITY DETAILS
TA-13	MEN / WOMEN	HAND DRYER	SEE ELEVATION AND ACCESSIBILITY DETAILS
TA-14	MEN / WOMEN	TRASH RECEPTACLE	SEE ELEVATION AND ACCESSIBILITY DETAILS
TA-15	MEN / WOMEN	RESTROOM SIGNAGE	SEE ELEVATION AND ACCESSIBILITY DETAILS
TA-16	MEN / WOMEN	BABY CHANGING STATION	SEE ELEVATION AND ACCESSIBILITY DETAILS
TA-17	MEN / WOMEN	SURFACE MOUNTED TOILET SEAT COVER DISPENSER	SEE ELEVATION AND ACCESSIBILITY DETAILS
TA-19	WELLNESS ROOM	MIRROR WITH STAINLESS STEEL CHANNEL FRAME	SEE ELEVATION AND ACCESSIBILITY DETAILS
TA-20	WELLNESS ROOM	SIGNAGE	SEE ELEVATION AND ACCESSIBILITY DETAILS



12.19.2022

STATE OF MI  
Raymond Fetto  
Seal / Signature





Project Name  
**BofA - Auburn & Rochester- IFO**

Project Number  
**22151**

Description  
**ENLARGED RESTROOM PLANS AND INTERIOR ELEVATIONS**

Scale  
**1/2" = 1'-0"**

**A08.01**

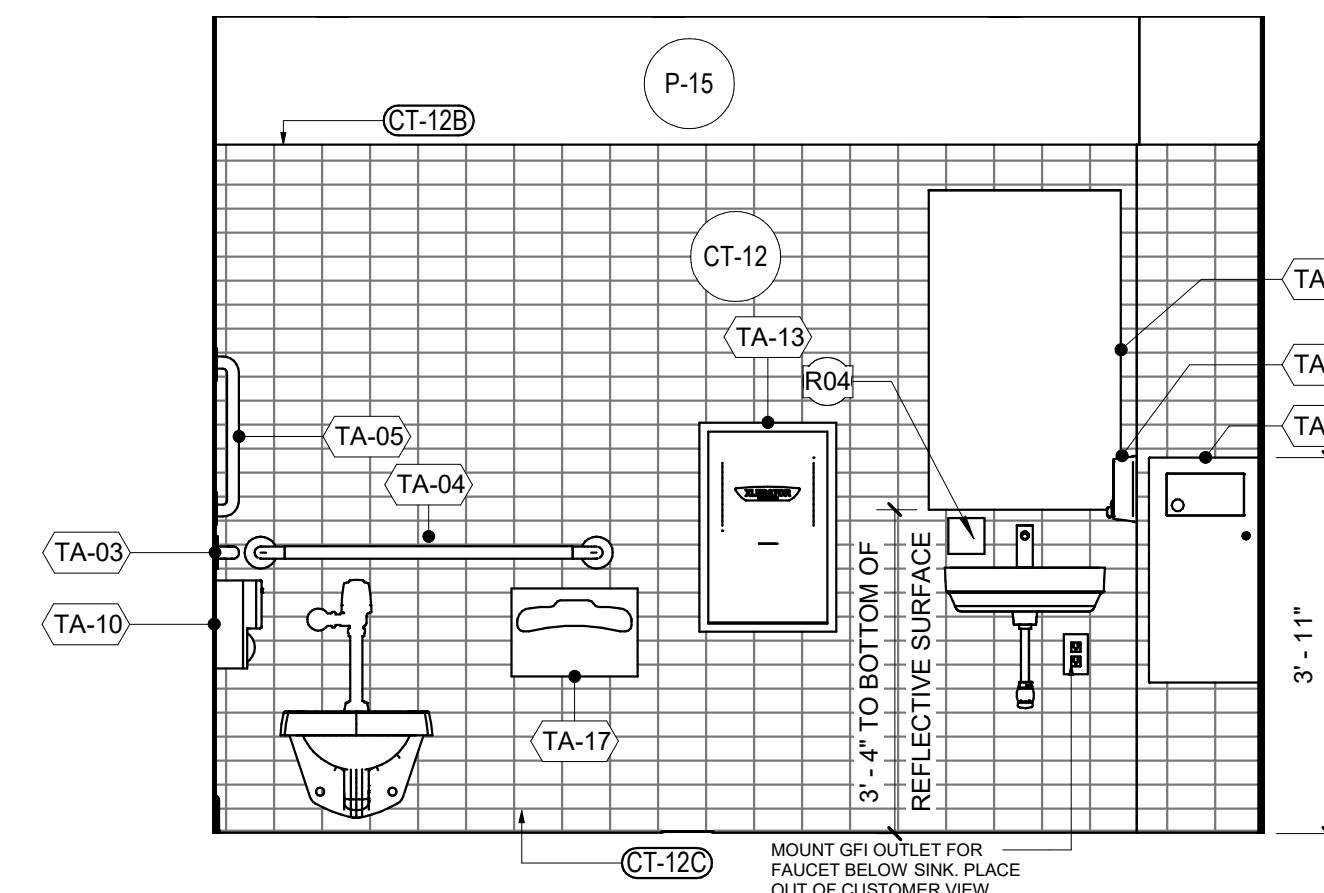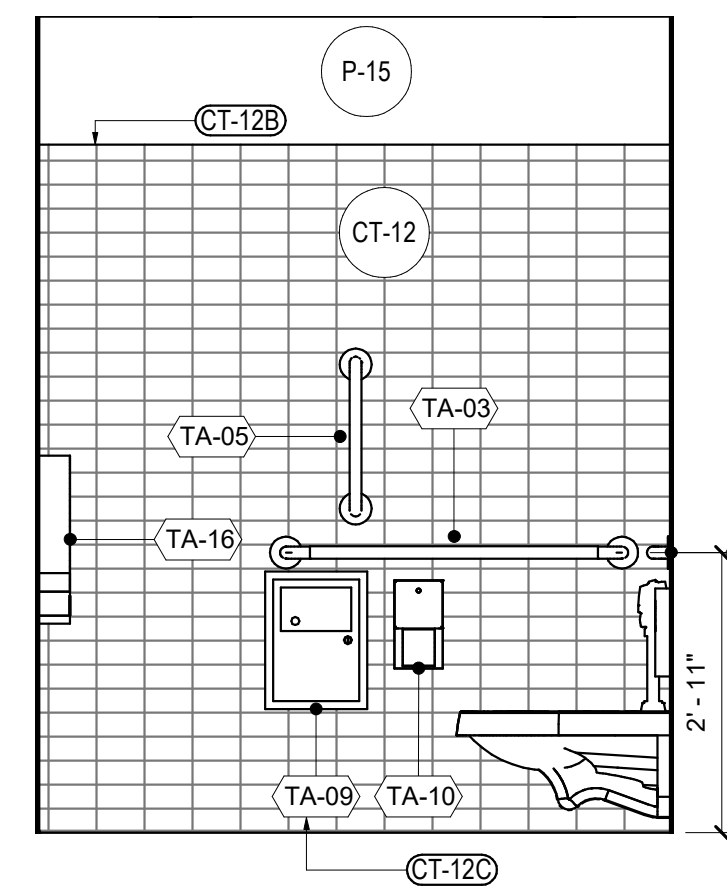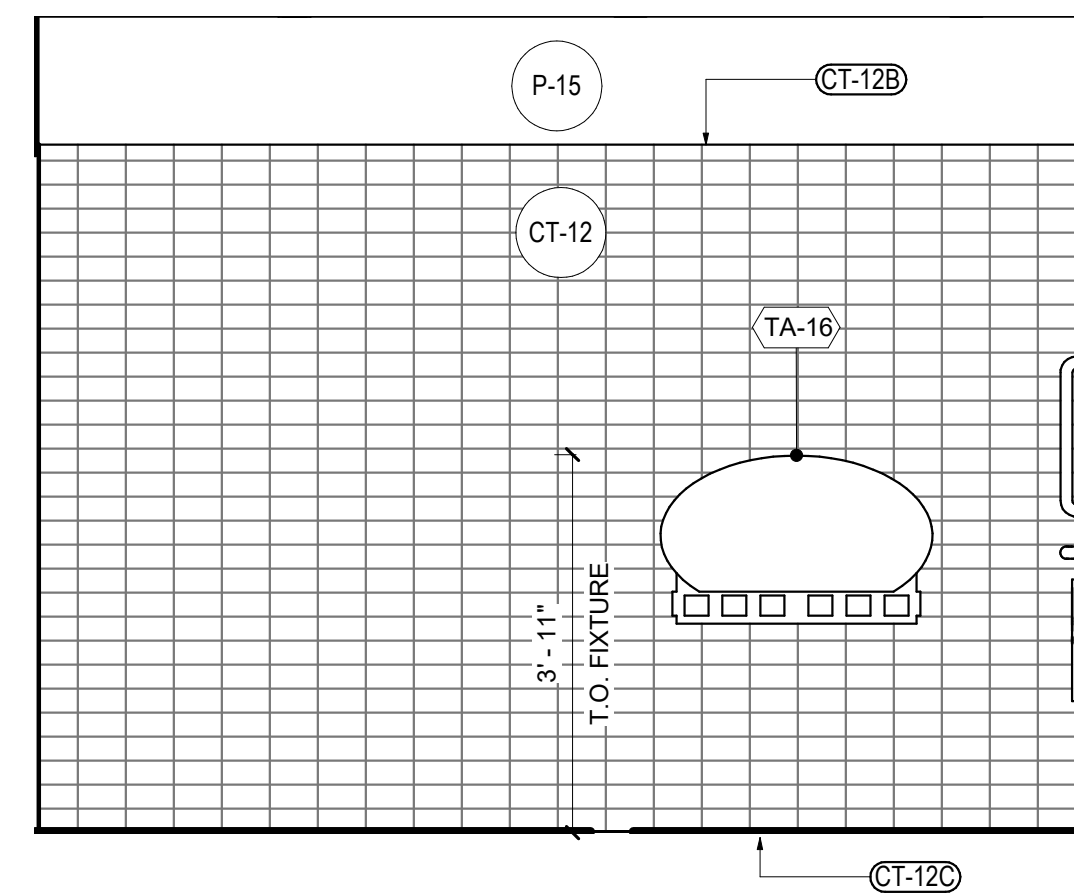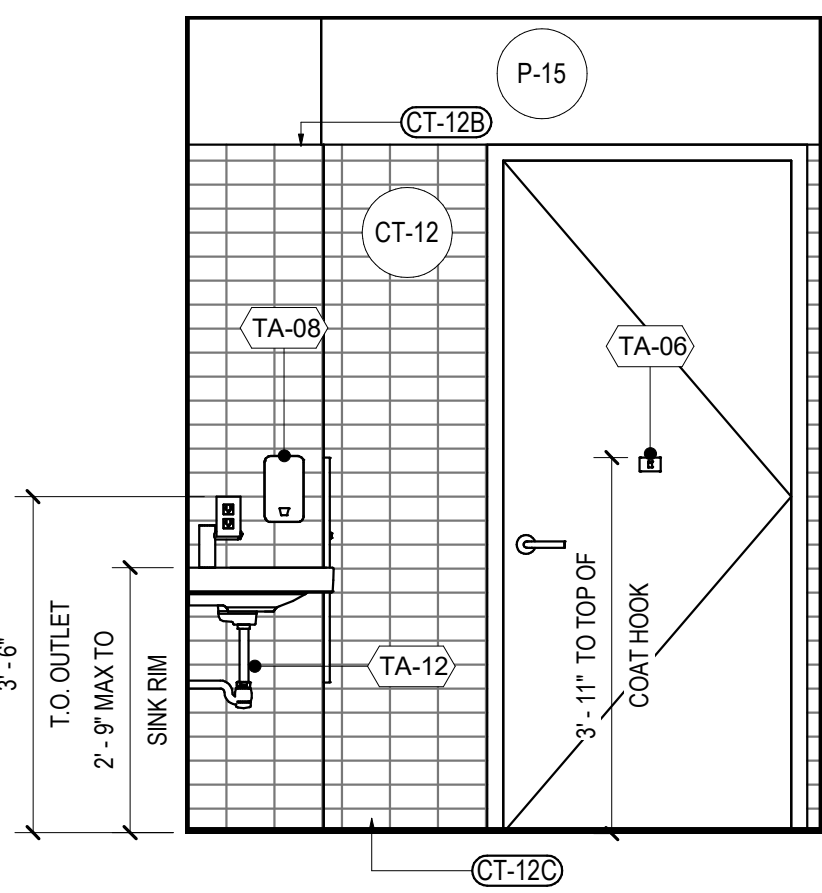

**WOMENS RESTROOM C**  
SCALE: 1/2" = 1'-0"

**WOMENS RESTROOM D**  
SCALE: 1/2" = 1'-0"

**WOMENS RESTROOM**  
SCALE: 1/2" = 1'-0"





**WOMENS RESTROOM A**  
SCALE: 1/2" = 1'-0"

**04**

**05**

**06**

**07**

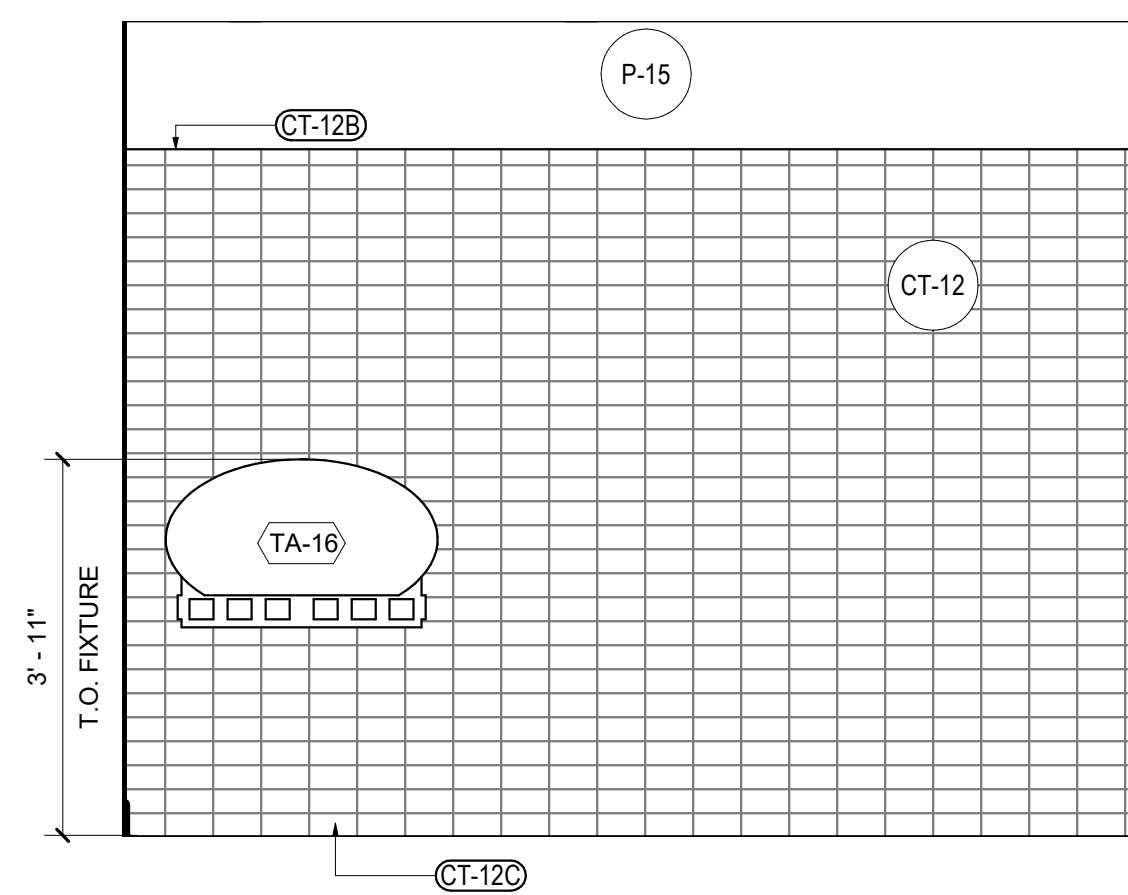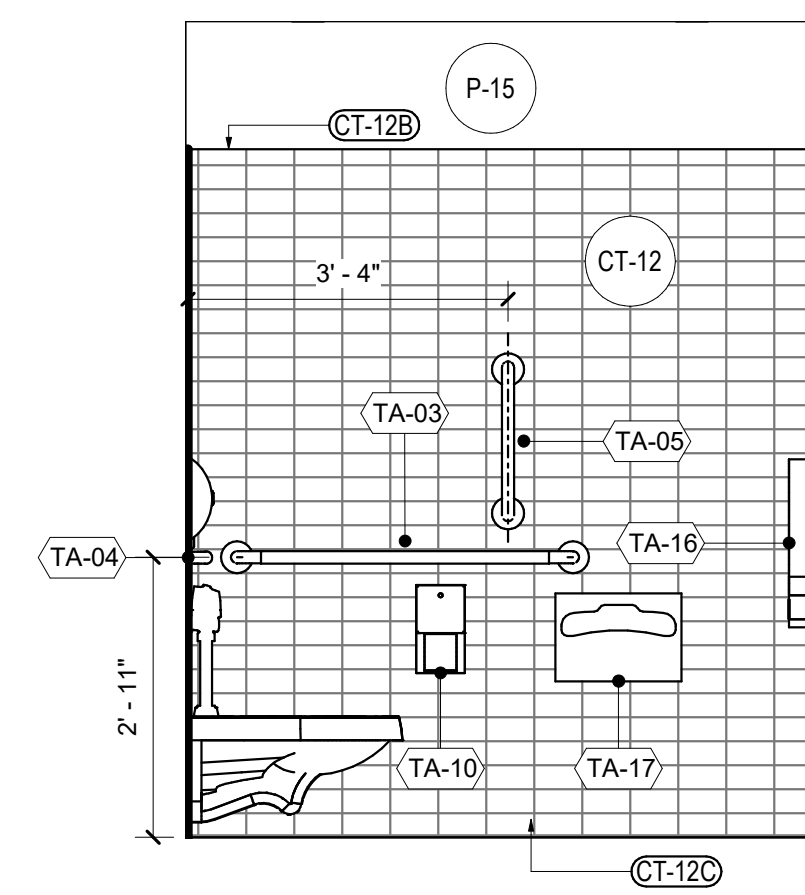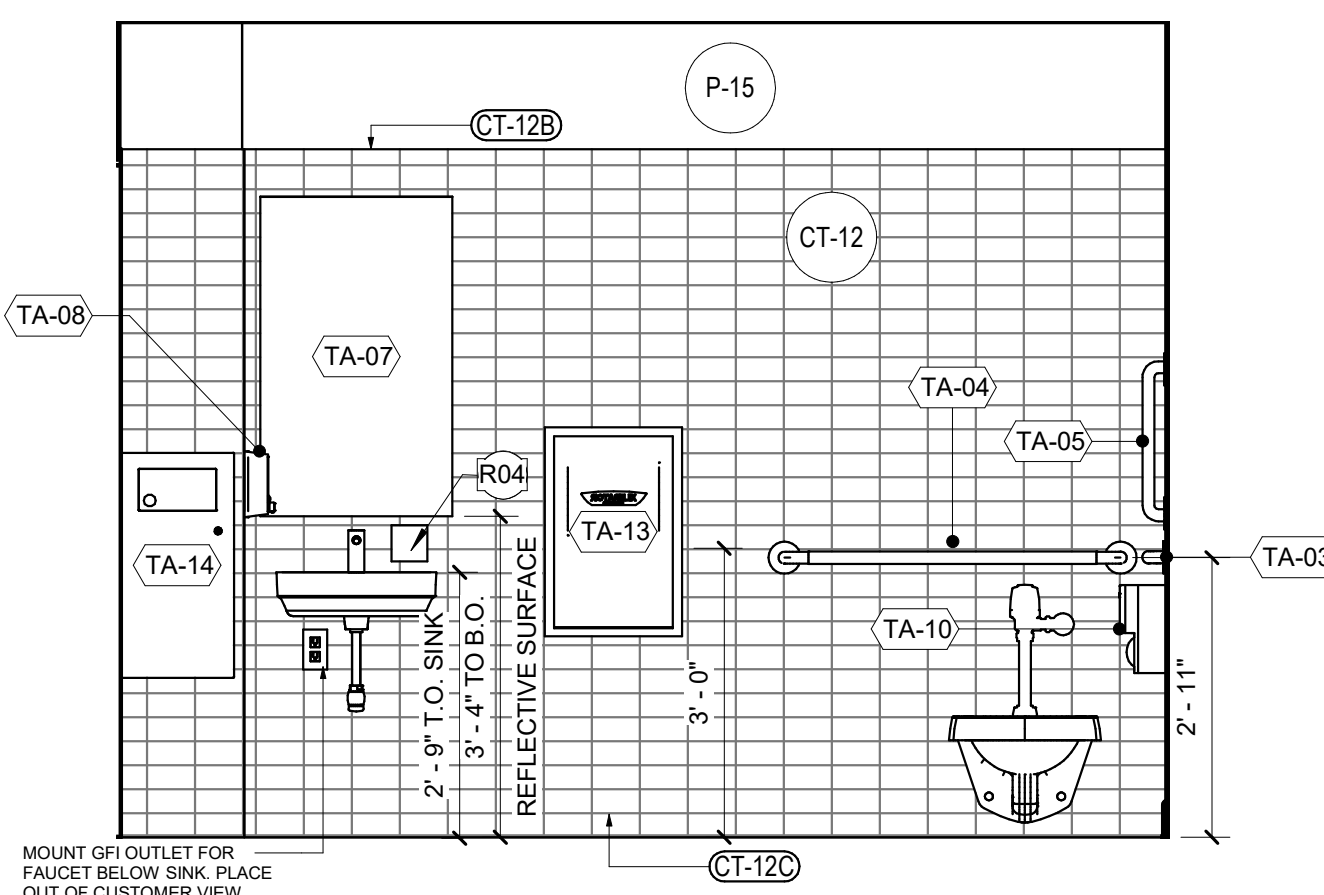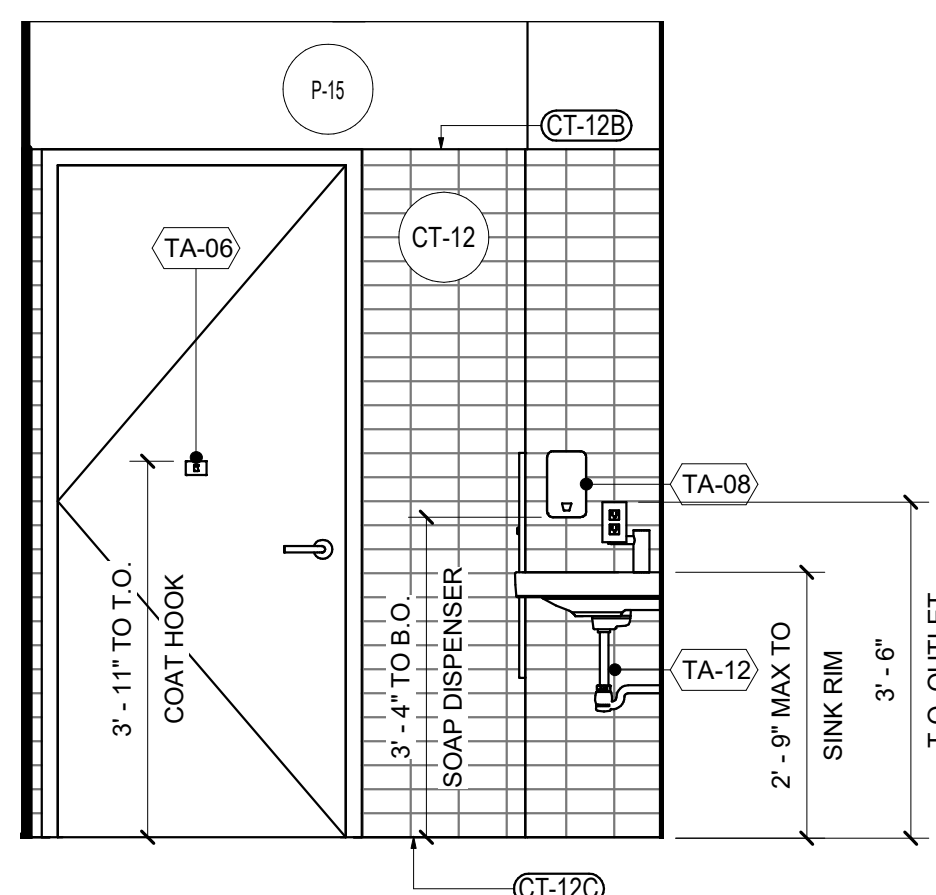

**MENS RESTROOM D**  
SCALE: 1/2" = 1'-0"

**MENS RESTROOM B**  
SCALE: 1/2" = 1'-0"

**MENS RESTROOM A**  
SCALE: 1/2" = 1'-0"


**MENS RESTROOM C**  
SCALE: 1/2" = 1'-0"

**08**

**09**


**10**

**11**

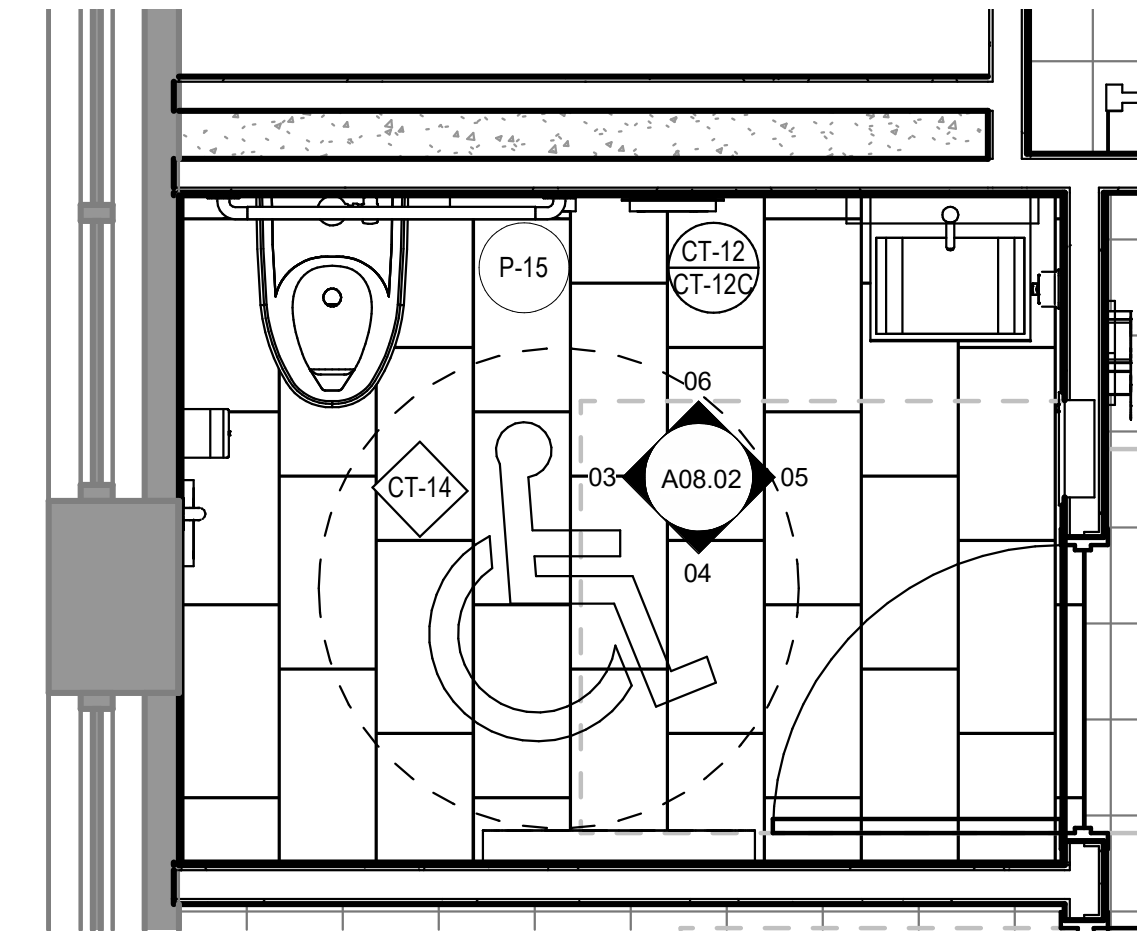


**ENLARGE RESTROOM FINISH PLAN**  
SCALE: 1/2" = 1'-0"

01

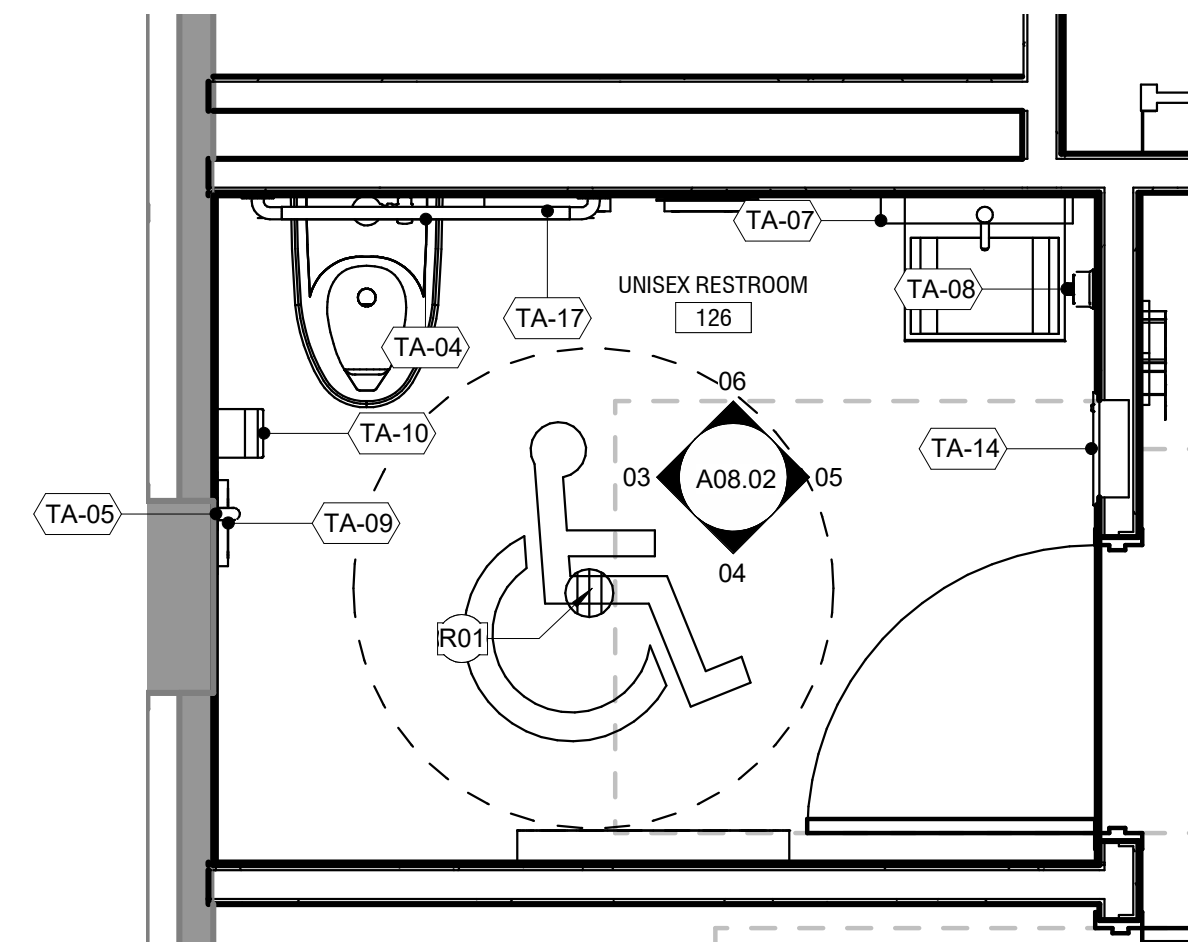


**ENLARGE RESTROOM CONSTRUCTION PLAN**  
SCALE: 1/2" = 1'-0"

02

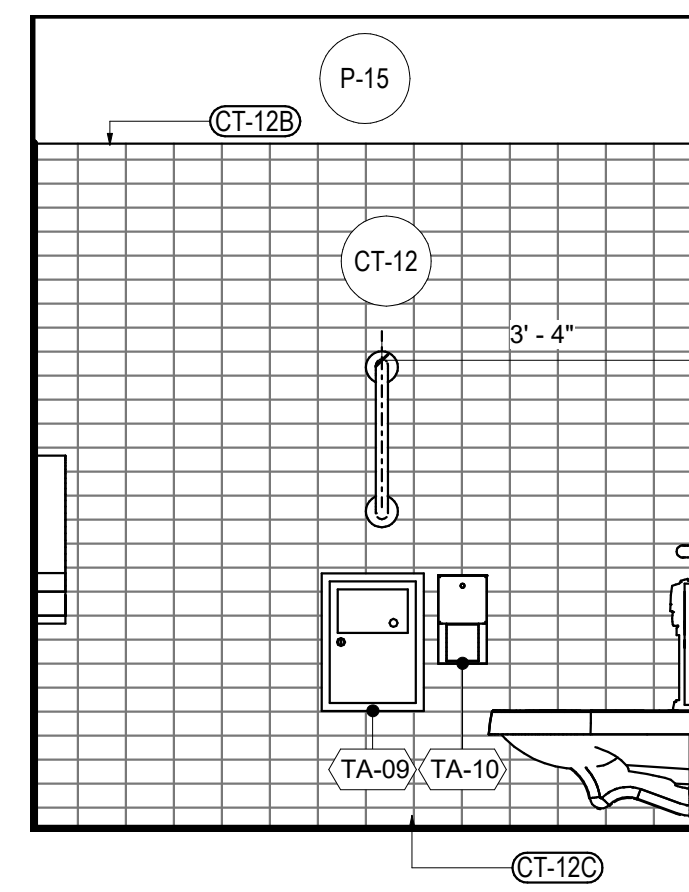


**UNISEX RESTROOM**  
SCALE: 1/2" = 1'-0"

03

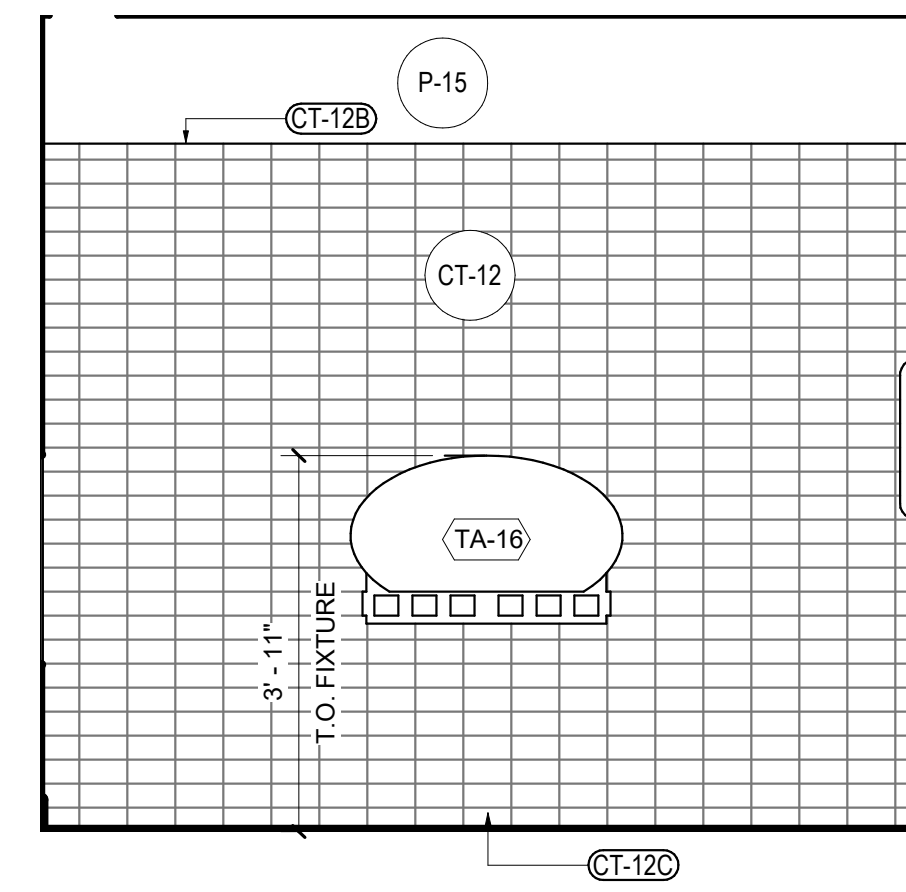


**UNISEX RESTROOM**  
SCALE: 1/2" = 1'-0"

04

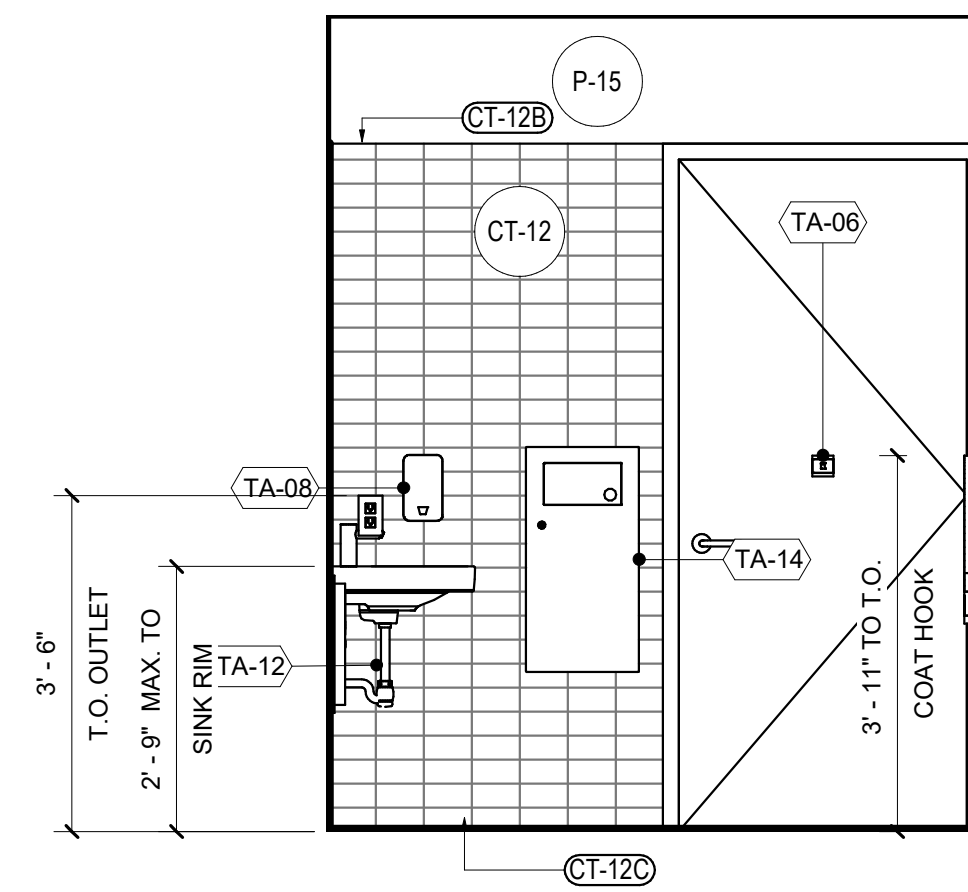

**UNISEX RESTROOM**  
SCALE: 1/2" = 1'-0"

05

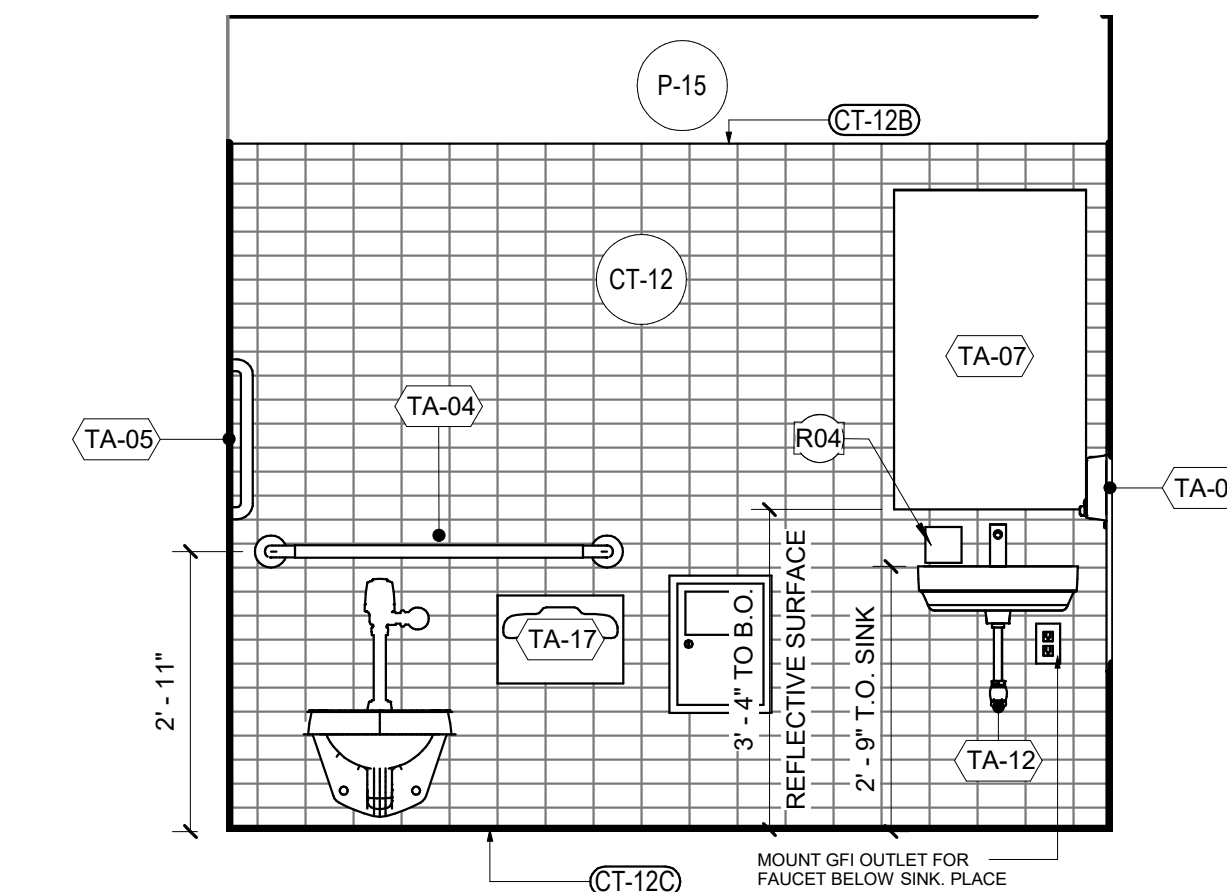

**UNISEX RESTROOM**  
SCALE: 1/2" = 1'-0"

06



945 N. PENNSYLVANIA AVENUE  
WINTER PARK, FLORIDA 32789  
OFFICE: (407) 629-1188  
FAX: (407) 388-1220  
WWW.ADCINTERNATIONAL.NET

ISSUE DATE AND DESCRIPTION			
No.	DATE	ISSUE DESCRIPTION	BY
01	08/15/2022	SCHEMATIC DESIGN	JFP
02	10/05/2022	SCHEMATIC DESIGN FINAL	JFP
03	10/07/2022	DESIGN DEVELOPMENT FINAL	JFP
04	11/17/2022	DESIGN DEVELOPMENT FINAL	JFPIAA
05	12/09/2022	CONSTRUCTION ISSUE SET	JFPIAA
06	12/19/2022	ISSUED FOR PERMIT	JFPIAA
07			
08			
09			

REVISIONS			
No.	DATE	DESCRIPTION	BY



12.19.2022

STATE OF MI  
Raymundo Fetto  
AR0008899  
AR0019460  
Seal / Signature

Project Name  
**BofA - Auburn & Rochester- IFO**  
Project Number  
**22151**  
Description  
**ENLARGED RESTROOM PLANS AND INTERIOR ELEVATIONS**

Scale  
**1/2" = 1'-0"**

**A08.02**

**EXTERIOR FINISH SCHEDULE**

**EXTERIOR CLADDING SYSTEM**

EPS-3 CITADEL ENVELOPE 2000 RAINSCREEN (RS), FINISH: CITADEL ARCTIC WHITE SATIN

**EXTERIOR PAINT**

(PAINTED TO MATCH STUCCO)  
EXPT-16 1472 LRC 57 BENJAMIN MOORE SILVER CHAIN FLAT

3035 ROCHESTER RD  
ROCHESTER HILLS MI 48307  
SERIAL NUM./MANH. ID: M18-498  
DESIGNATION:  
VERSION:  
BULLETIN: Q3-2022



945 N. PENNSYLVANIA AVENUE  
WINTER PARK, FLORIDA 32789  
OFFICE: (407) 629-1188  
FAX: (407) 388-1220  
WWW.ADCINTERNATIONAL.NET

No.	DATE	ISSUE DESCRIPTION	BY
01	08/15/2022	SCHEMATIC DESIGN	JFP
02	10/05/2022	SCHEMATIC DESIGN FINAL	JFP
03	10/07/2022	DESIGN DEVELOPMENT FINAL	JFP
04	11/17/2022	DESIGN DEVELOPMENT FINAL	JFP/AA
05	12/09/2022	CONSTRUCTION ISSUE SET	JFP/AA
06	12/19/2022	ISSUED FOR PERMIT	JFP/AA
07			
08			
09			

REVISIONS

No.	DATE	DESCRIPTION	BY



12.19.2022

STATE OF MI  
Raymond Fetto  
Seal / Signature


Project Name  
**BoFA - Auburn & Rochester- IFO**

Project Number  
**22151**

Description  
**EXTERIOR ELEVATIONS**

Scale  
As indicated


**A09.00**

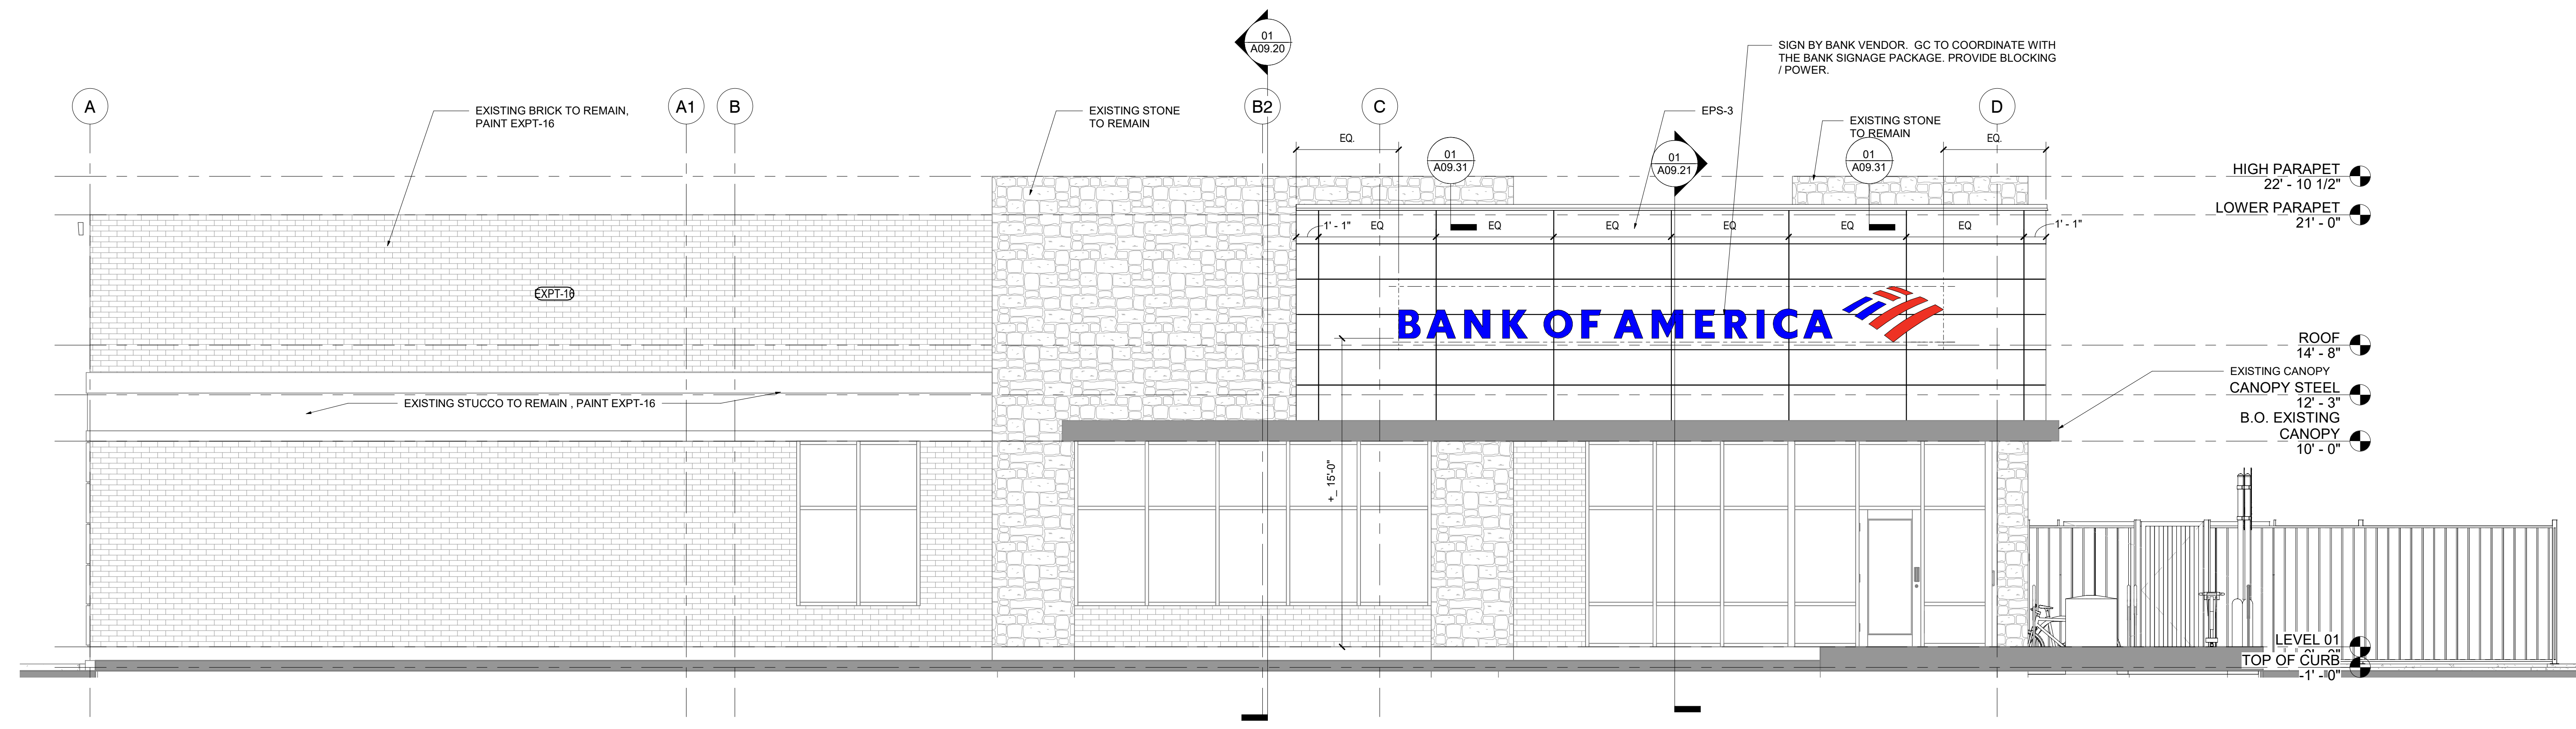

**WEST ELEVATION NEW CONSTRUCTION**

SCALE: 1/4" = 1'-0"


**01**

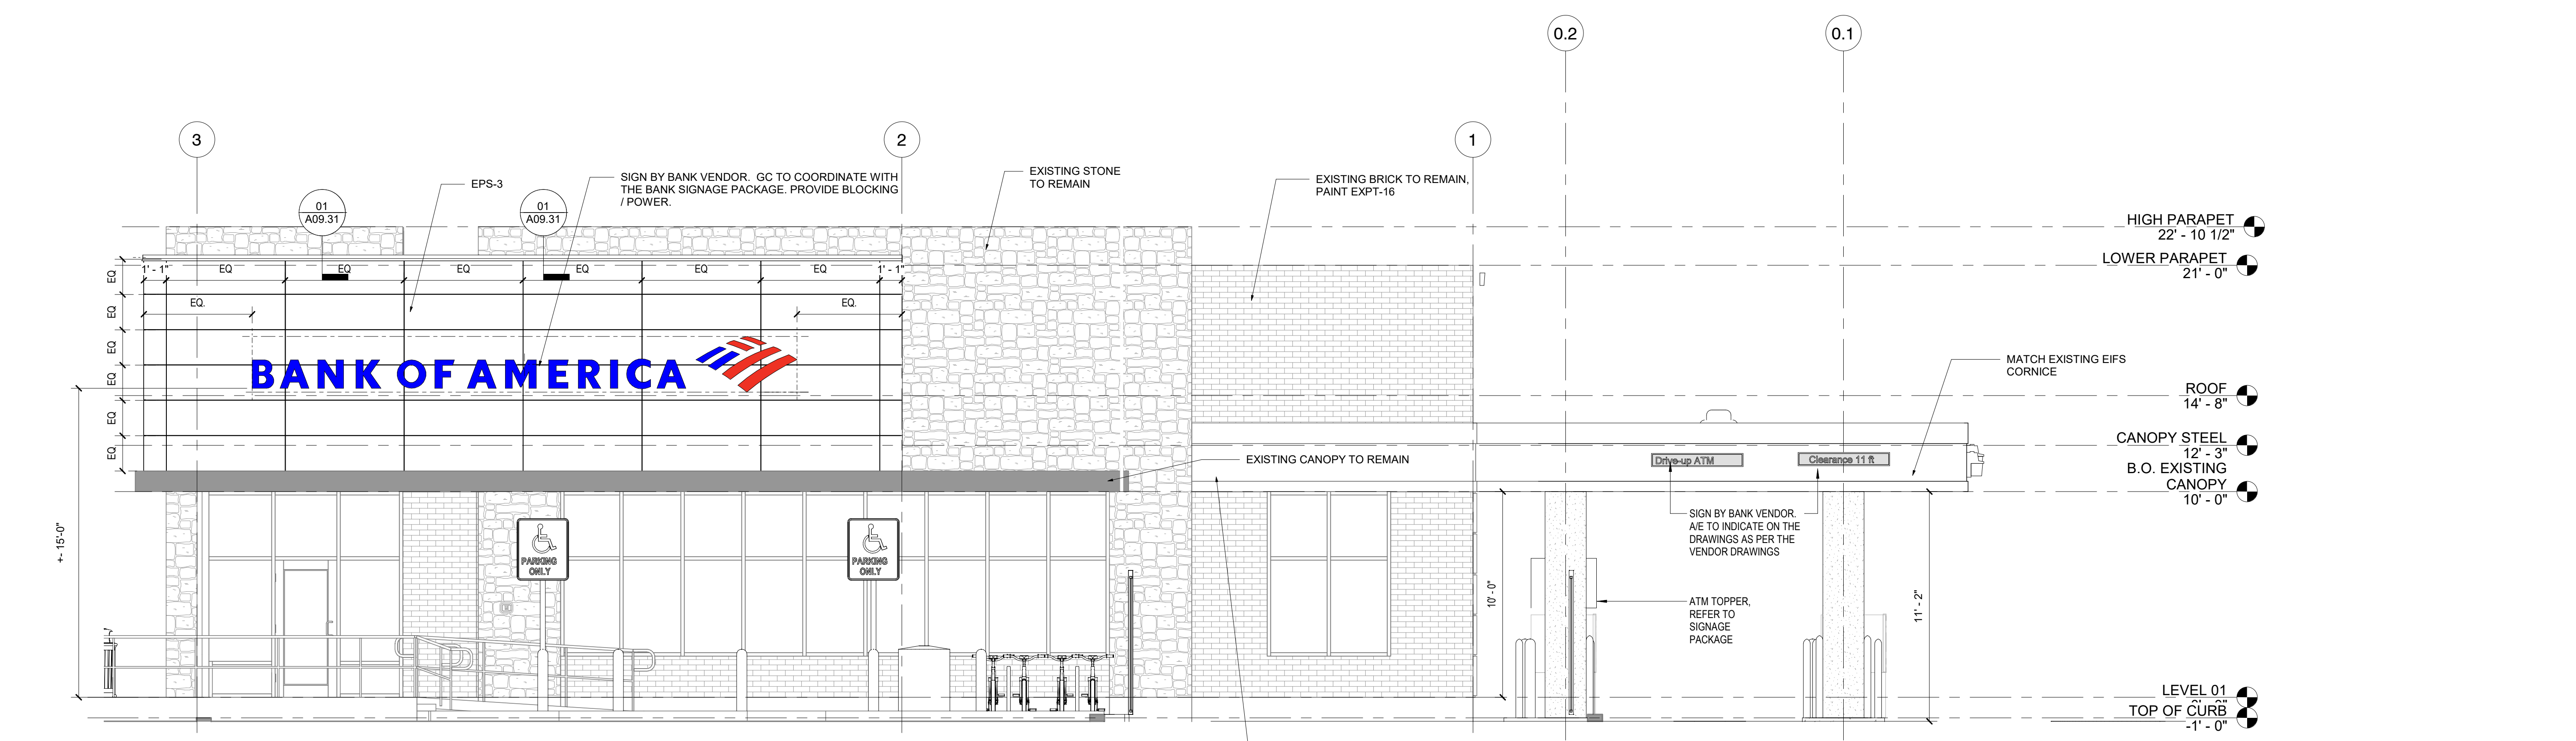

**SOUTH ELEVATION NEW CONSTRUCTION**

SCALE: 1/4" = 1'-0"


**02**

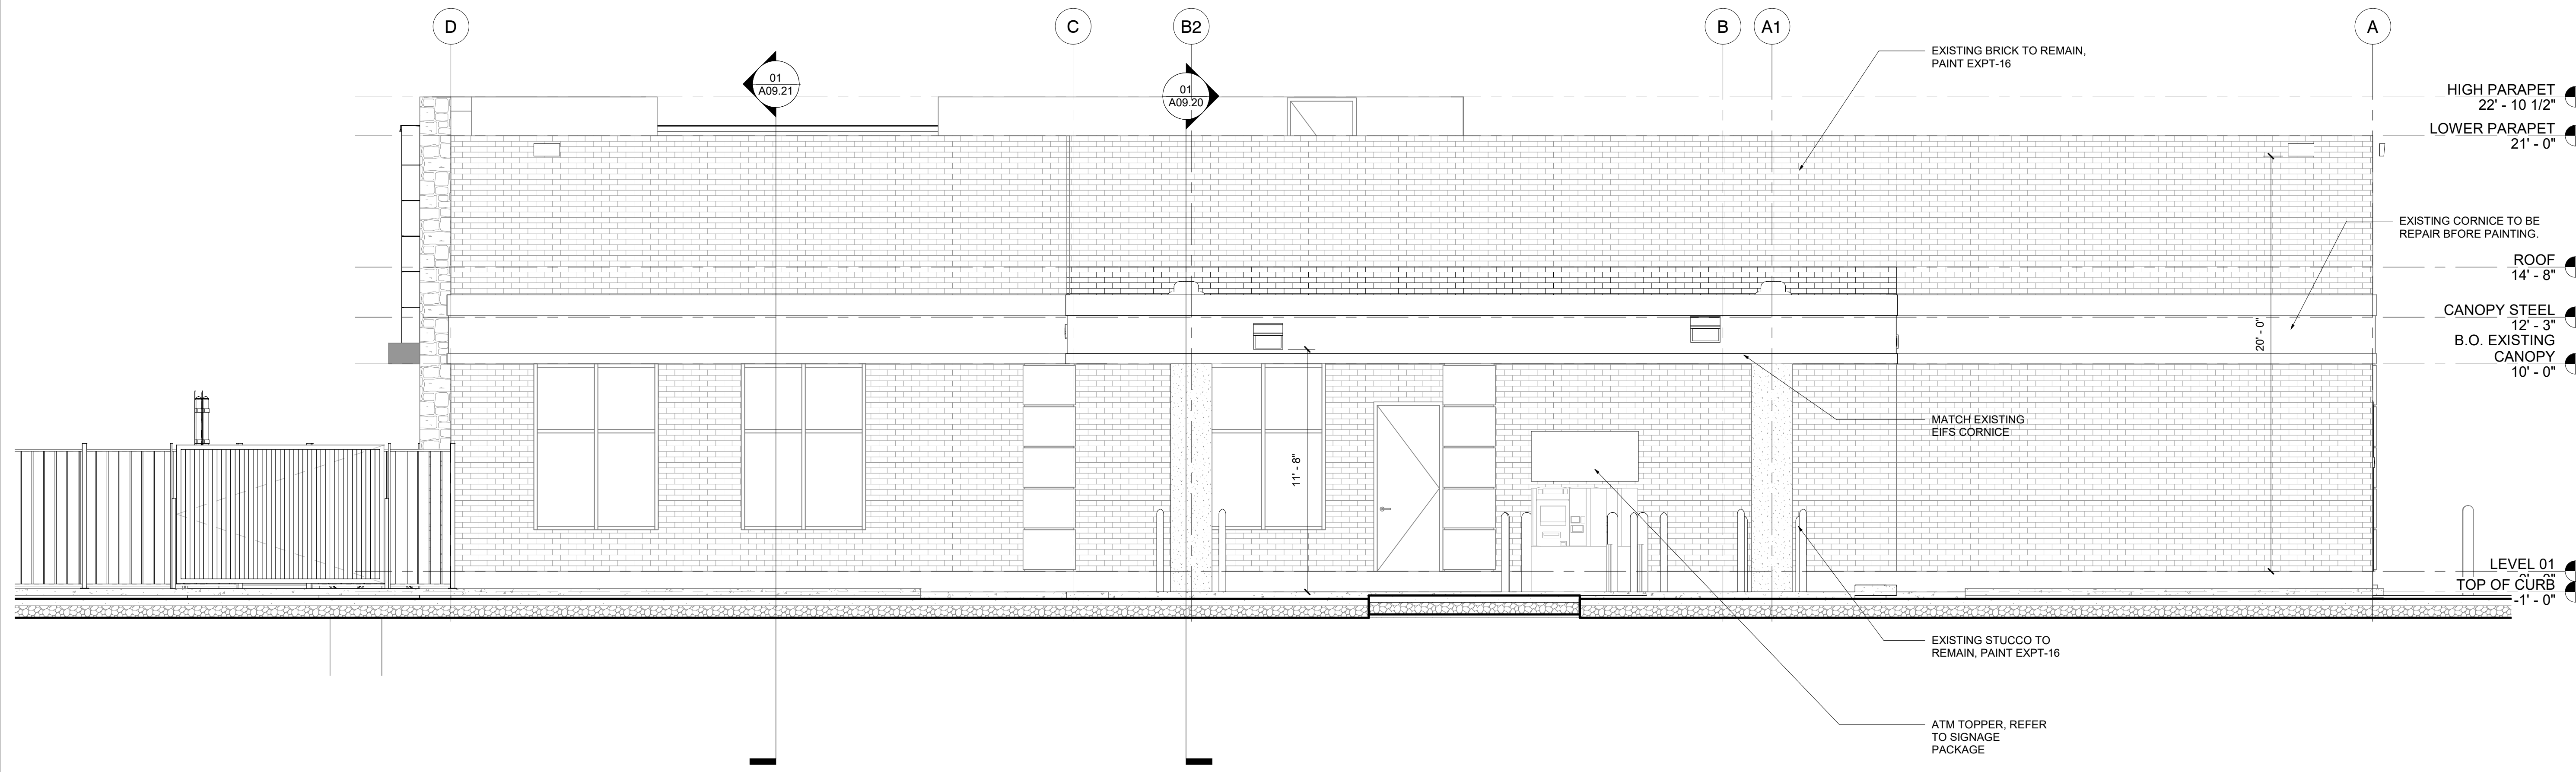

**EAST ELEVATION NEW CONSTRUCTION**

SCALE: 1/4" = 1'-0"

01

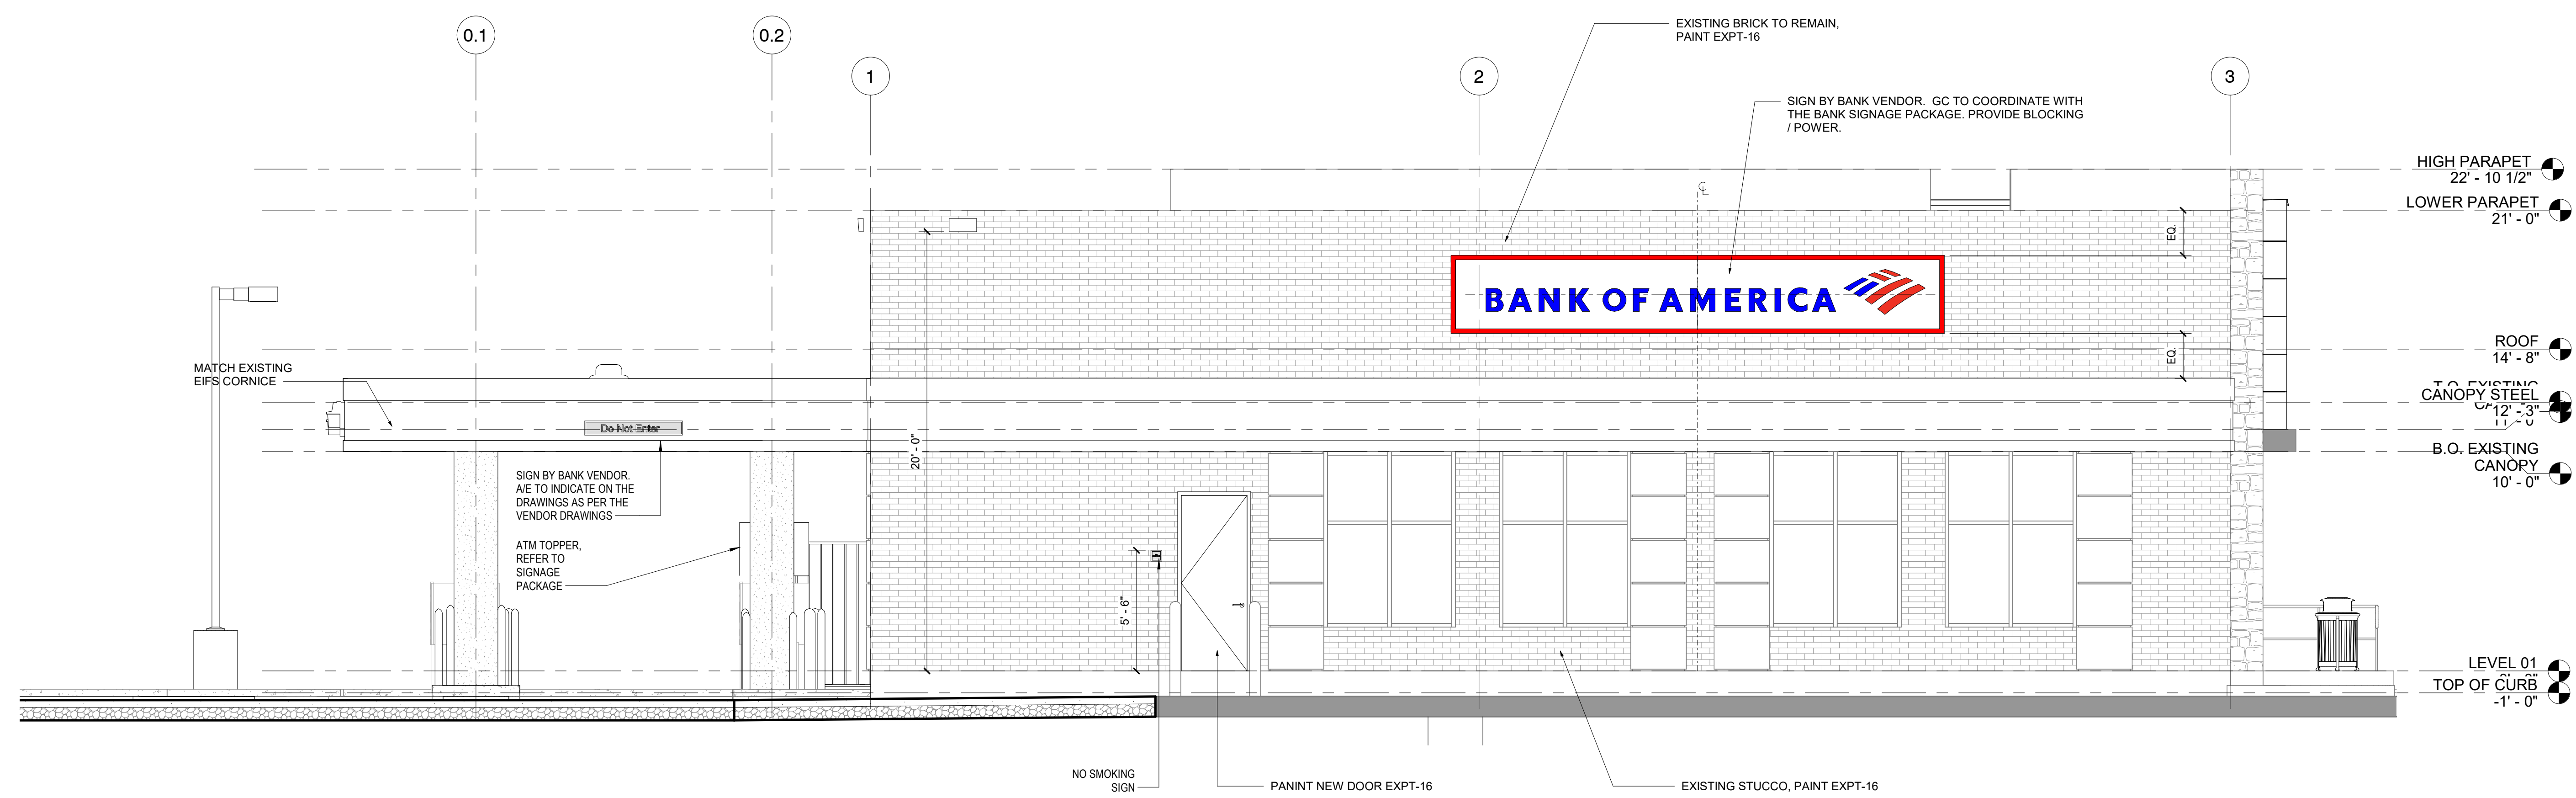

**NORTH ELEVATION NEW CONSTRUCTION**

SCALE: 1/4" = 1'-0"

02

**SHEET NOTES**

**EXTERIOR CLADDING SYSTEM**

EPS-3 CITADEL ENVELOPE 2000 RAINSCREEN (RS), FINISH: CITADEL ARCTIC WHITE SATIN

**EXTERIOR PAINT**

(PAINTED TO MATCH STUCCO)

EXPT-16 1472 LRC 57 BENJAMIN MOORE SILVER CHAIN FLAT

**BANK OF AMERICA**  
BofA - Auburn & Rochester- IFO

3035 ROCHESTER RD  
ROCHESTER HILLS MI 48307  
SERIAL NUM./MANH. ID: M18-498  
DESIGNATION:  
VERSION:  
BULLETIN:Q3-2022



945 N. PENNSYLVANIA AVENUE  
WINTER PARK, FLORIDA 32789  
OFFICE: (407) 629-1188  
FAX: (407) 388-1220  
WWW.ADCINTERNATIONAL.NET

ISSUE DATE AND DESCRIPTION			
No.	DATE	ISSUE DESCRIPTION	BY
01	08/15/2022	SCHEMATIC DESIGN	JFP
02	10/05/2022	SCHEMATIC DESIGN FINAL	JFP
03	10/07/2022	DESIGN DEVELOPMENT	JFP
04	11/17/2022	DESIGN DEVELOPMENT FINAL	JFP/AA
05	12/09/2022	CONSTRUCTION ISSUE SET	JFP/AA
06	12/19/2022	ISSUED FOR PERMIT	JFP/AA
07			
08			
09			

REVISIONS		
No.	DATE	DESCRIPTION



12.19.2022

STATE OF MI  
Raymundo Fetto  
Seal / Signature

Project Name  
**BofA - Auburn & Rochester- IFO**  
Project Number  
**22151**  
Description  
**EXTERIOR ELEVATIONS**

Scale  
As indicated

**A09.01**

12/16/2022 9:02:55 AM C:\hubs\ell\Locat\Rev\Files\22151 BofA Auburn and Rochester\_ARCH\_022\_Ifmex\001M4.rvt

No.	DATE	ISSUE DESCRIPTION	BY
01	08/15/2022	SCHEMATIC DESIGN	JFP
02	10/05/2022	SCHEMATIC DESIGN FINAL	JFP
03	10/07/2022	DESIGN DEVELOPMENT	JFP
04	11/17/2022	DESIGN DEVELOPMENT FINAL	JFP/AA
05	12/09/2022	CONSTRUCTION ISSUE SET	JFP/AA
06	12/19/2022	ISSUED FOR PERMIT	JFP/AA
07			
08			
09			

REVISIONS			
No.	DATE	DESCRIPTION	BY




12.19.2022

STATE OF MI  
Raymundo Feto  
Seal / Signature


Project Name  
**BofA - Auburn & Rochester- IFO**  
Project Number  
**22151**  
Description  
**INTERIOR ELEVATIONS**

Scale  
1/2" = 1'-0"


**A11.01**

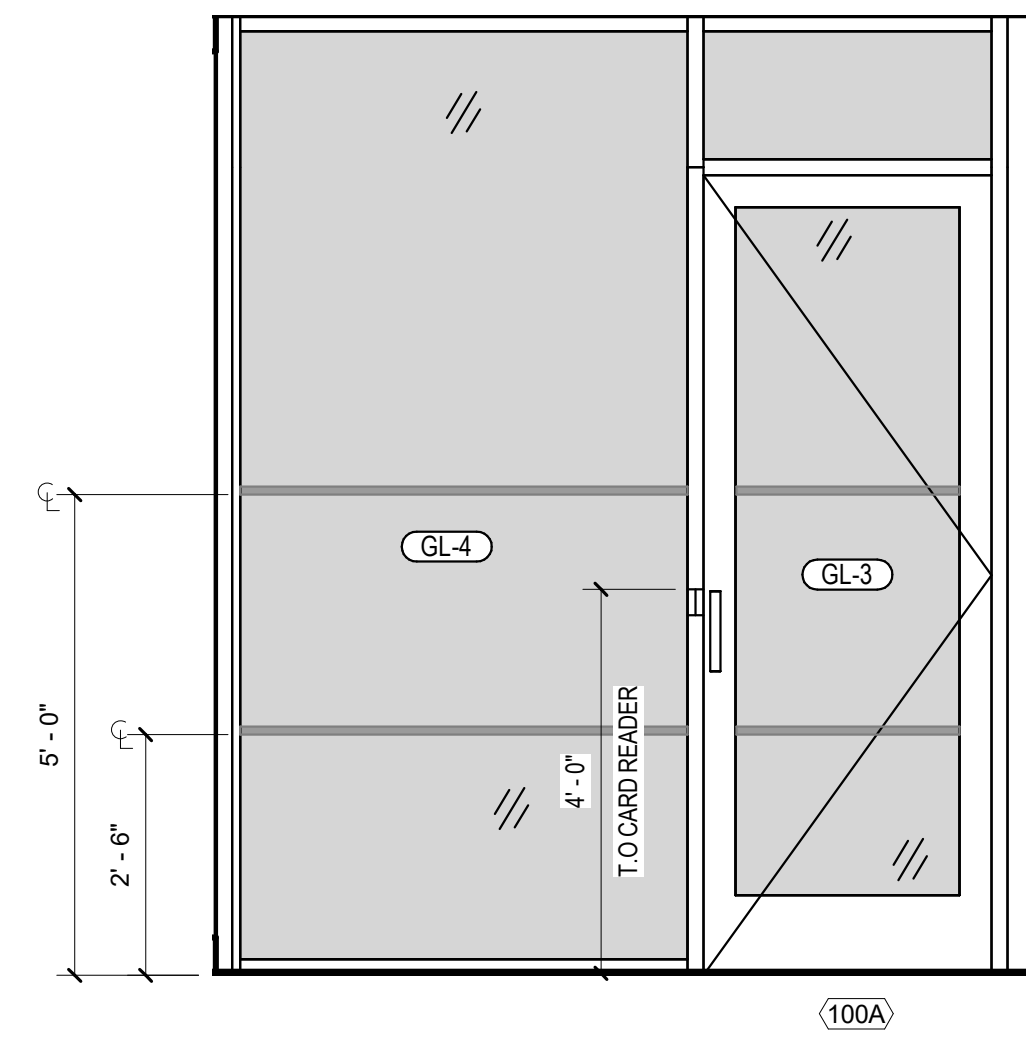


**ATM VESTIBULE-ELEVATION**  
SCALE: 1/2" = 1'-0" **7**

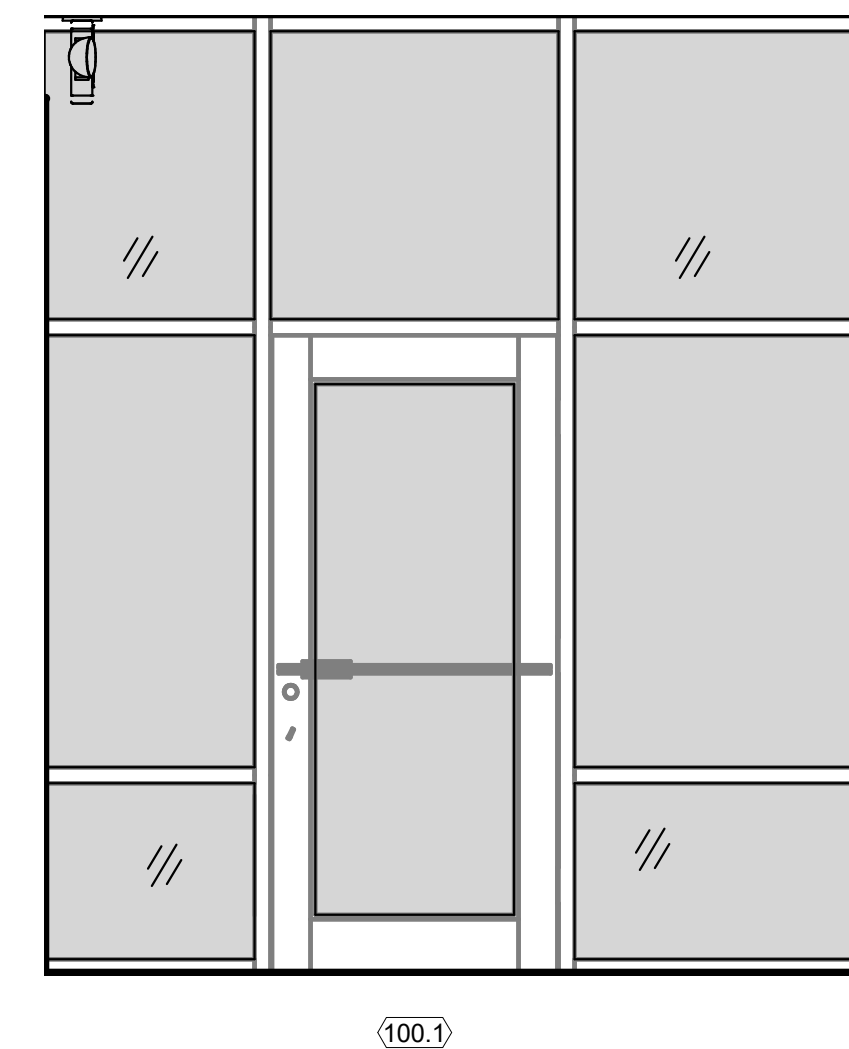


**ATM VESTIBULE-ELEVATION**  
SCALE: 1/2" = 1'-0" **02**

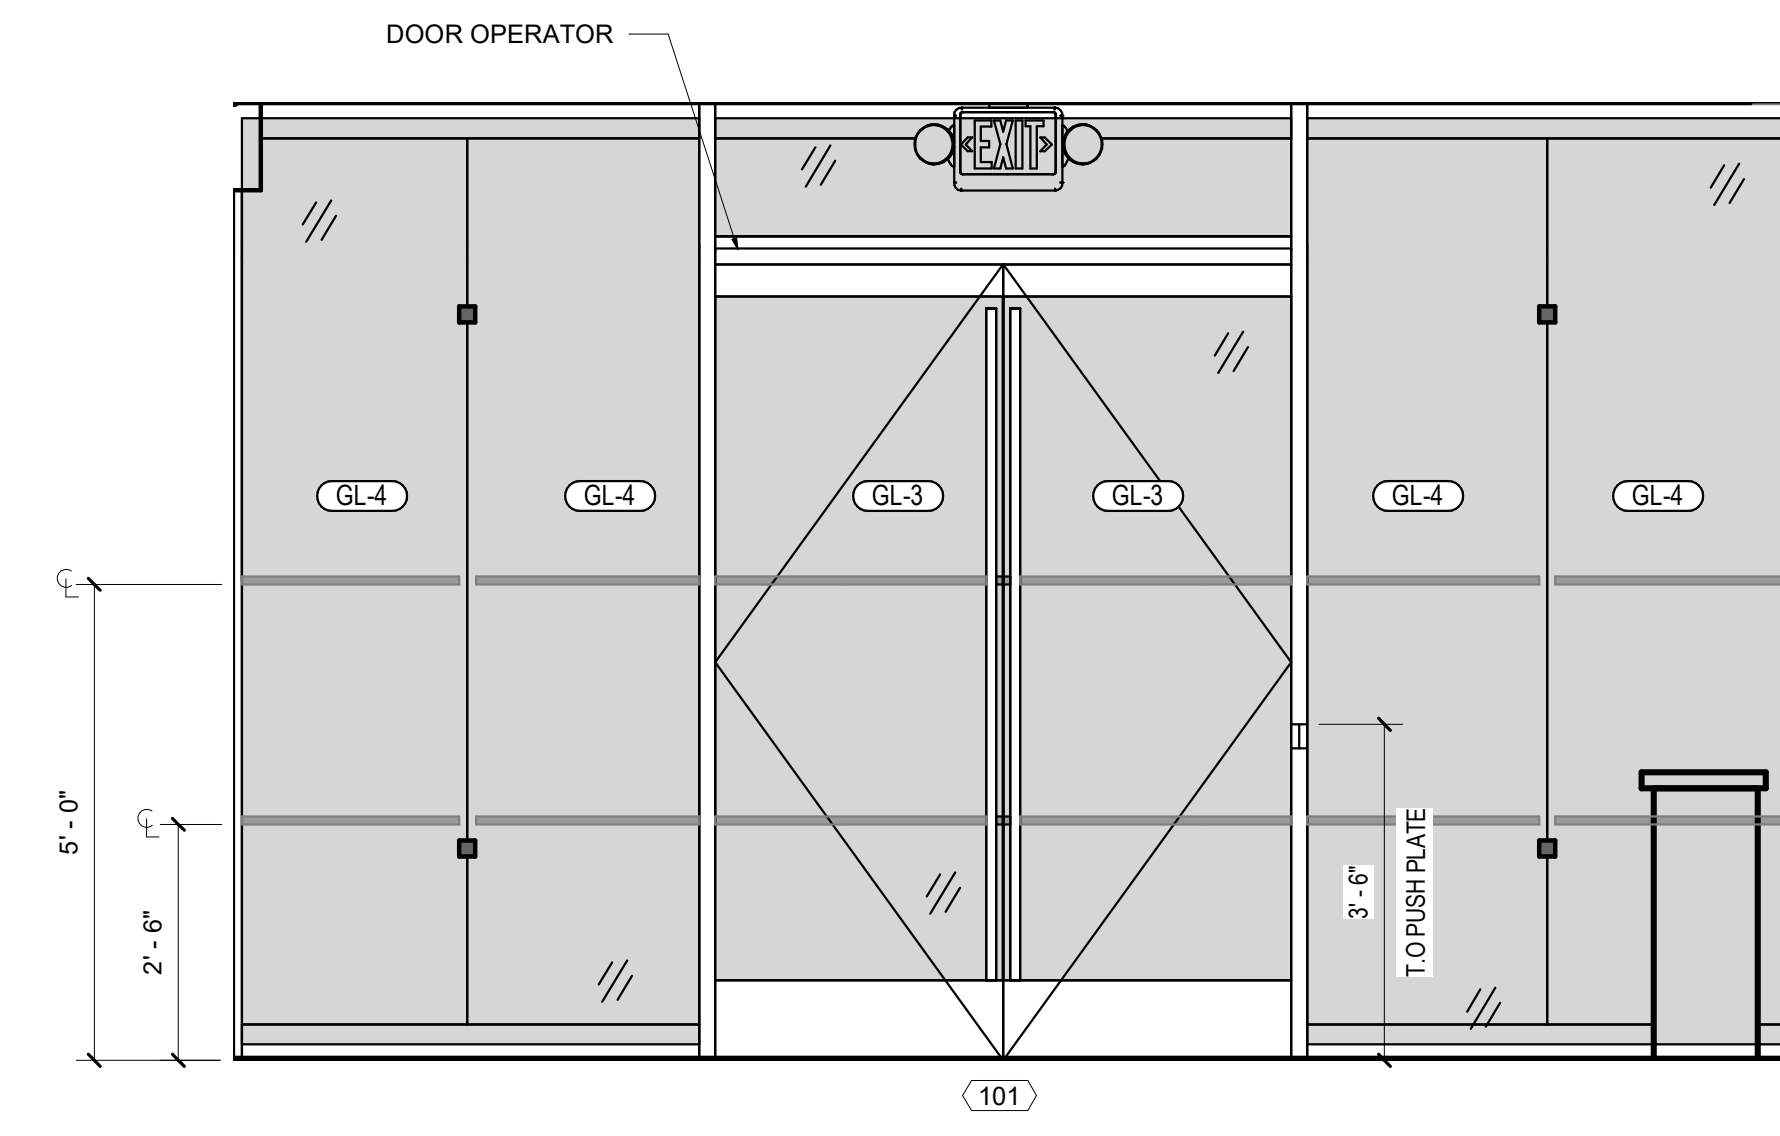


**ATM VESTIBULE-ELEVATION**  
SCALE: 1/2" = 1'-0" **01**

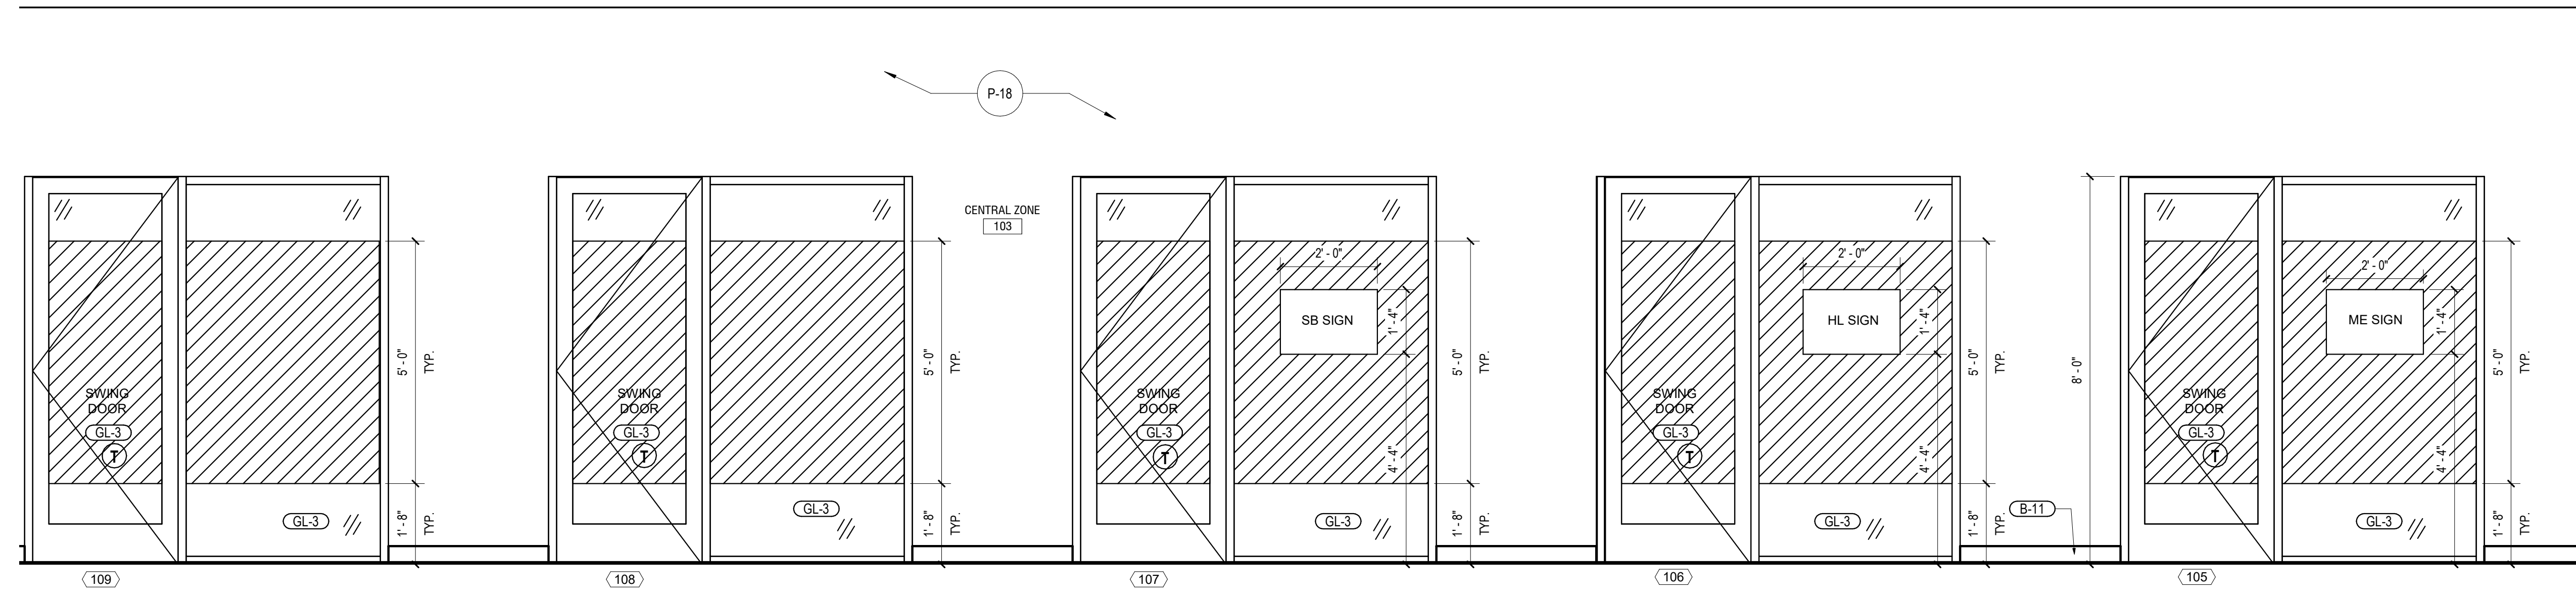


**CENTRAL ZONE-ELEVATION**  
SCALE: 1/2" = 1'-0" **03**

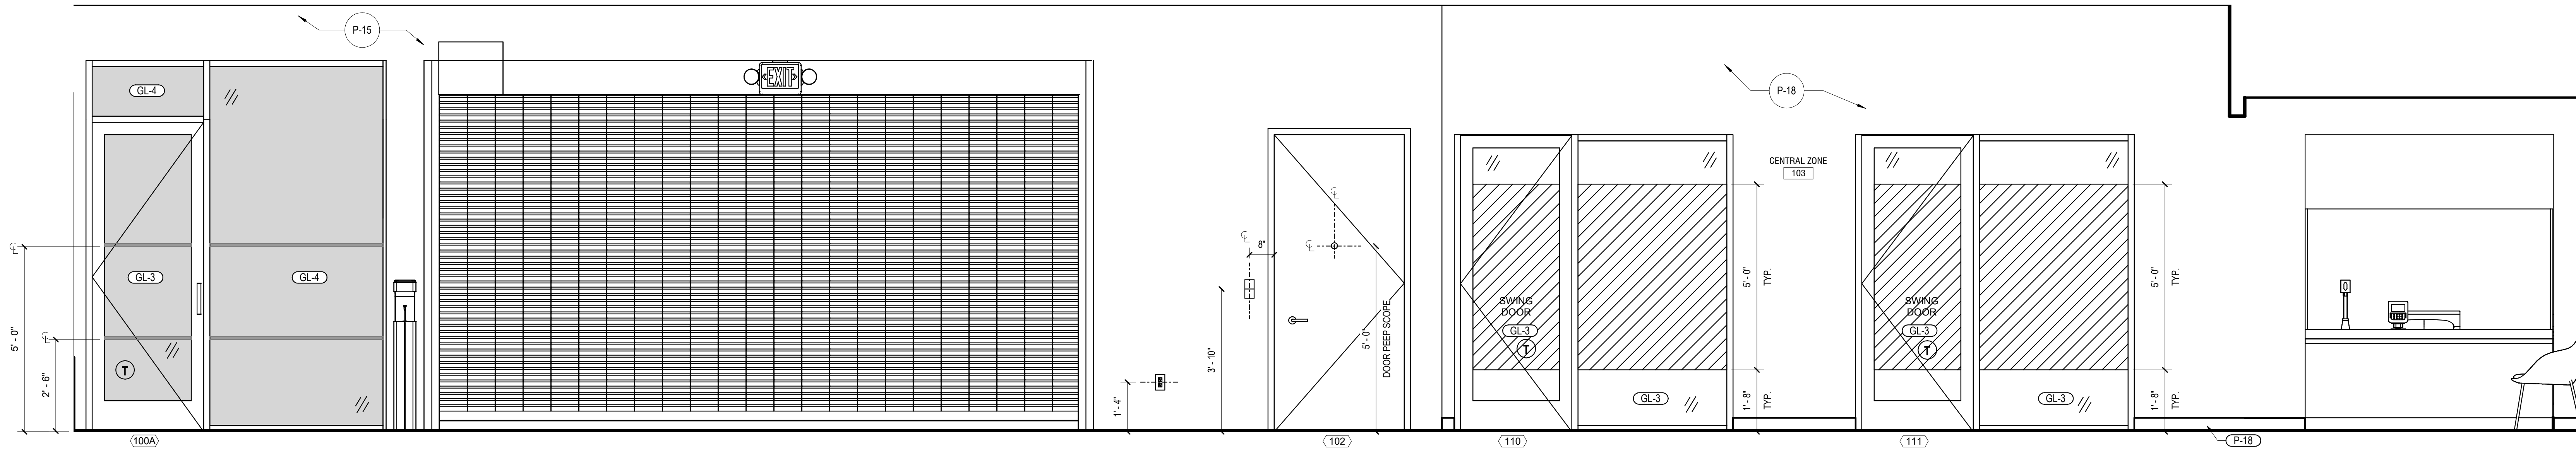

**CENTRAL ZONE-ELEVATION**  
SCALE: 1/2" = 1'-0" **04**

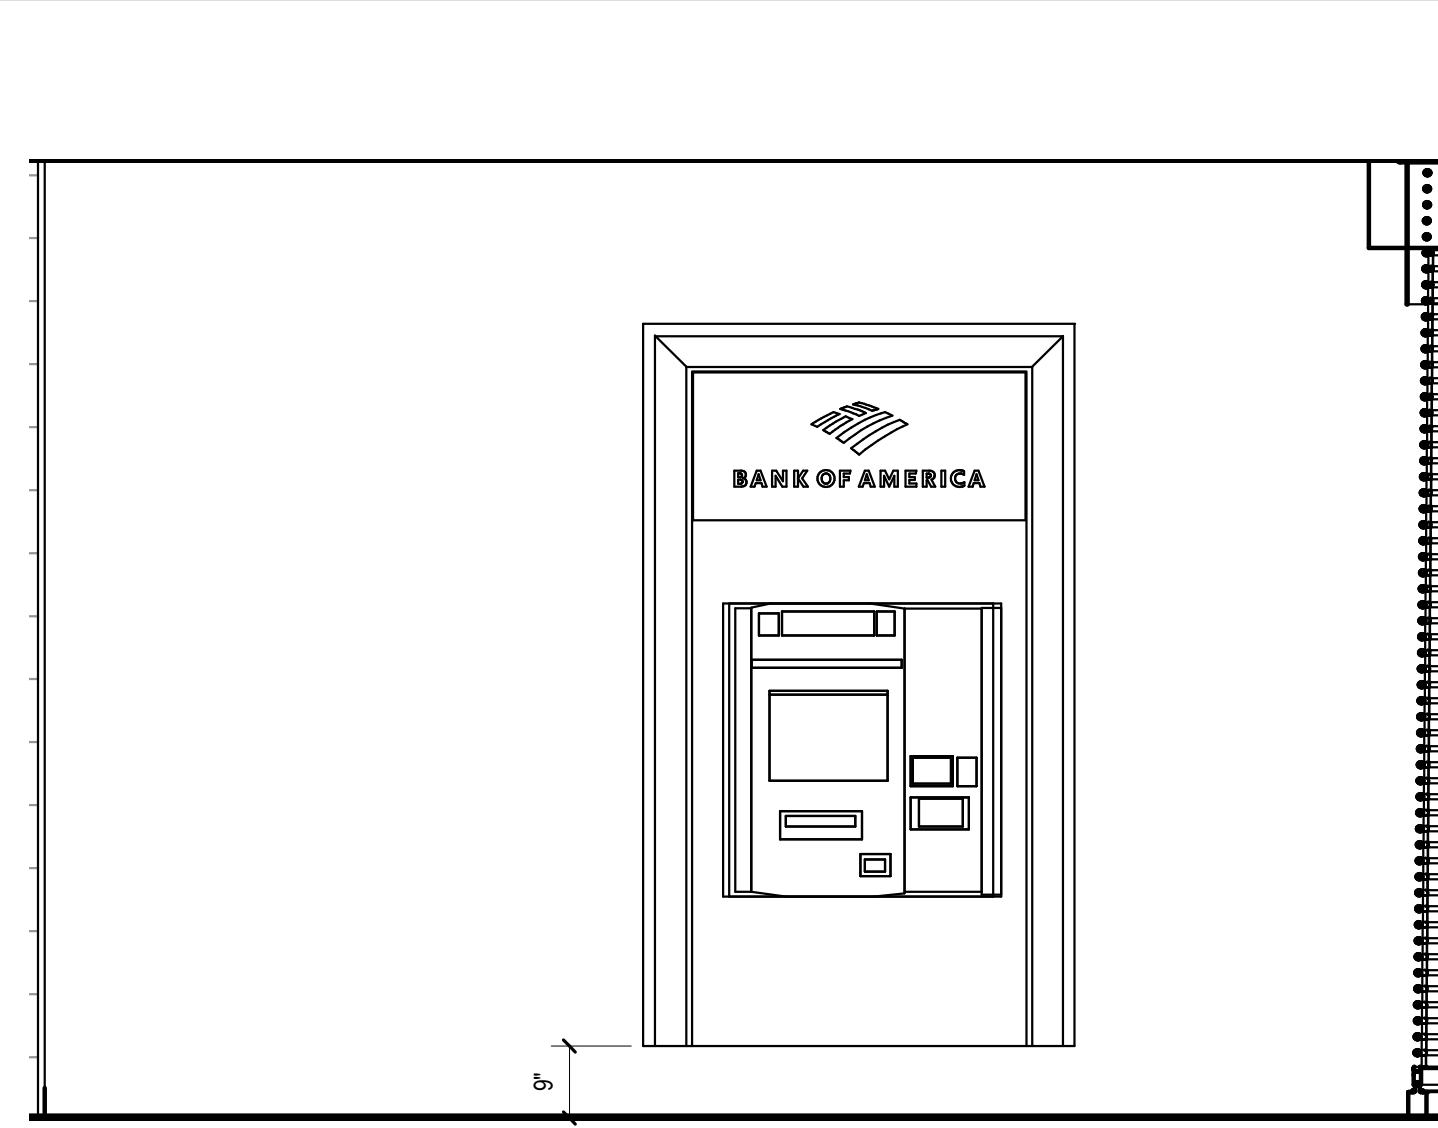

**ATM VESTIBULE-ELEVATION**  
SCALE: 1/2" = 1'-0" **05**

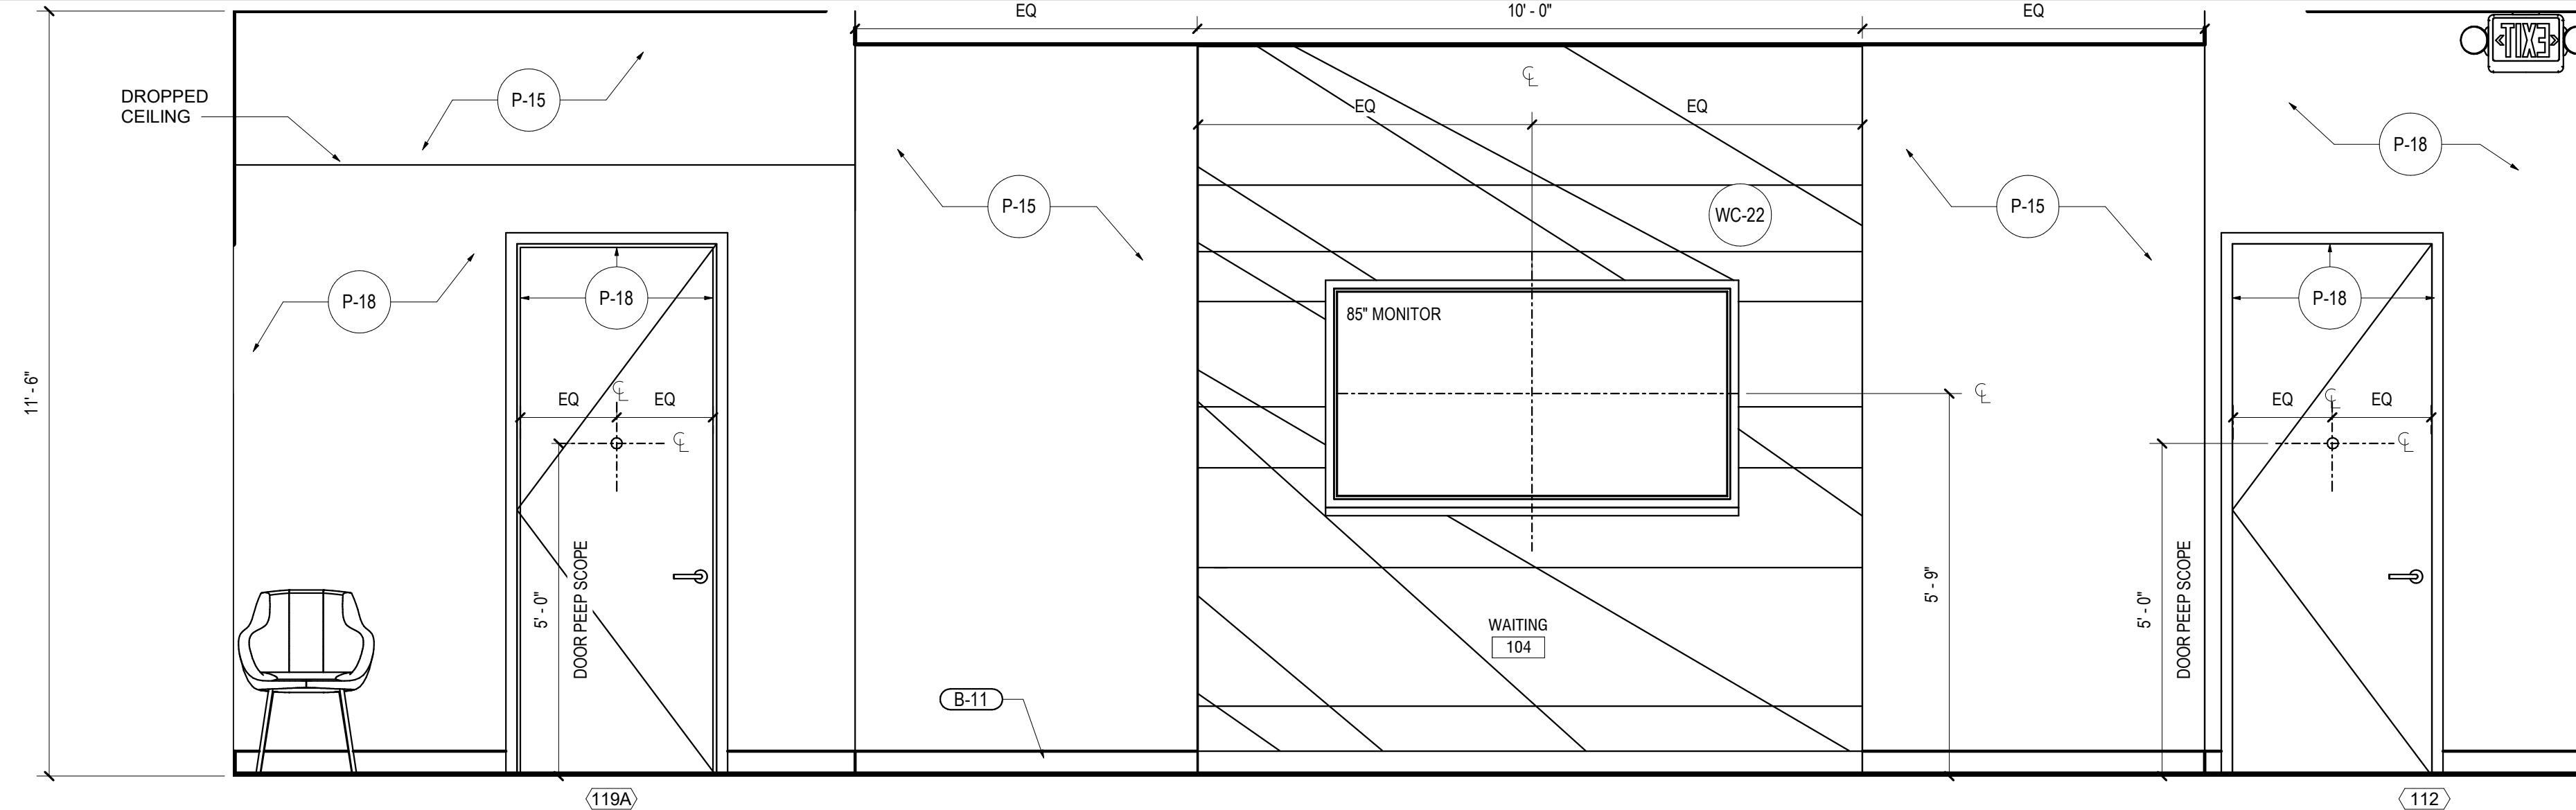

**WAITING AREA MEDIA WALL - ELEVATION**  
SCALE: 1/2" = 1'-0" **06**

ISSUE DATE AND DESCRIPTION			
No.	DATE	ISSUE DESCRIPTION	BY
01	08/15/2022	SCHEMATIC DESIGN	JFP
02	10/05/2022	SCHEMATIC DESIGN FINAL	JFP
03	10/07/2022	DESIGN DEVELOPMENT	JFP
04	11/17/2022	DESIGN DEVELOPMENT FINAL	JFP/AA
05	12/09/2022	CONSTRUCTION ISSUE SET	JFP/AA
06	12/19/2022	ISSUED FOR PERMIT	JFP/AA
07			
08			
09			

REVISIONS			
No.	DATE	DESCRIPTION	BY



12.19.2022

STATE OF MI  
Raymond Fetto  
Seal / Signature

AR0008899  
AR0019460


Project Name  
**BofA - Auburn & Rochester- IFO**

Project Number  
**22151**


Description  
**INTERIOR ELEVATIONS**

Scale  
NOT TO SCALE


**A11.02**

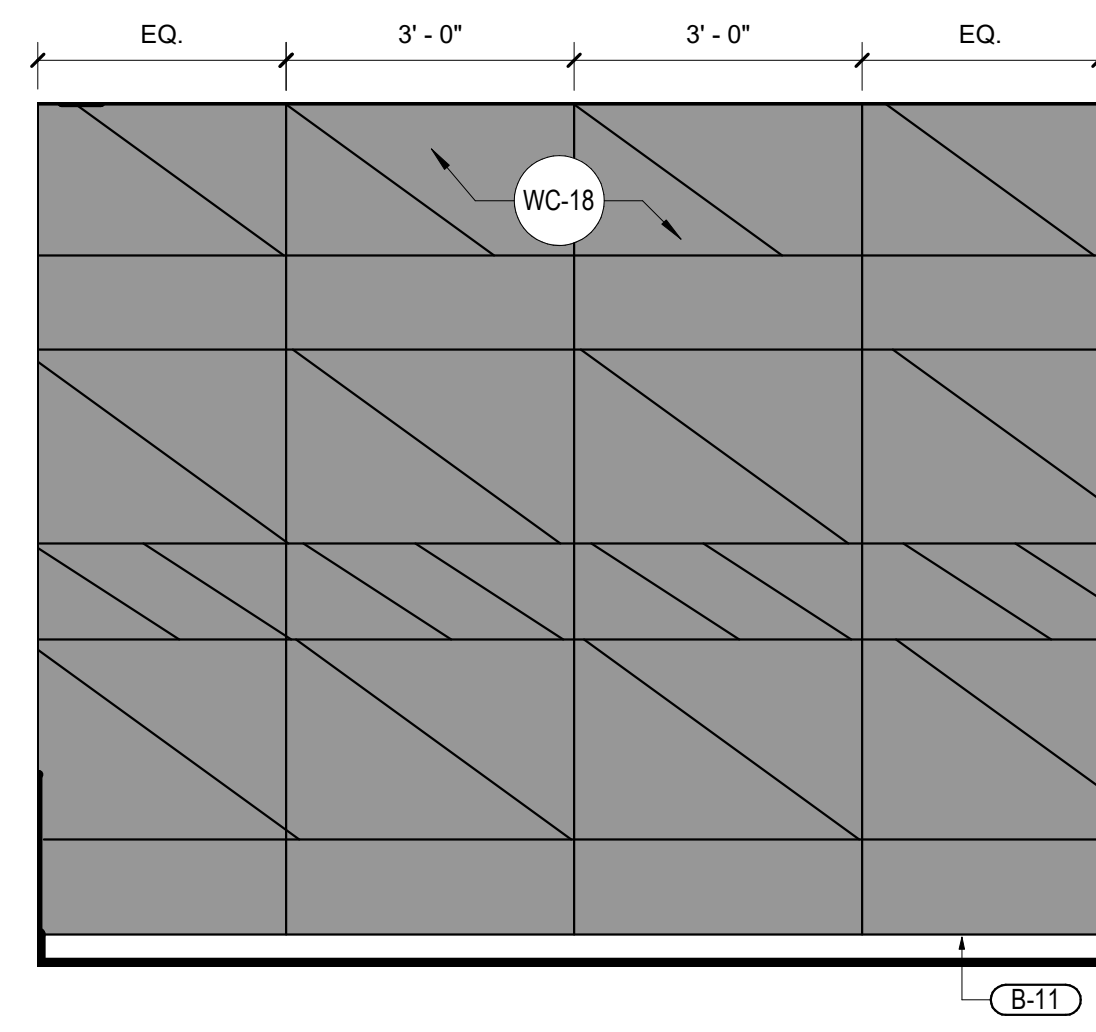


TYPICAL OFFICE - ELEVATION **04**  
SCALE: 1/2" = 1'-0"

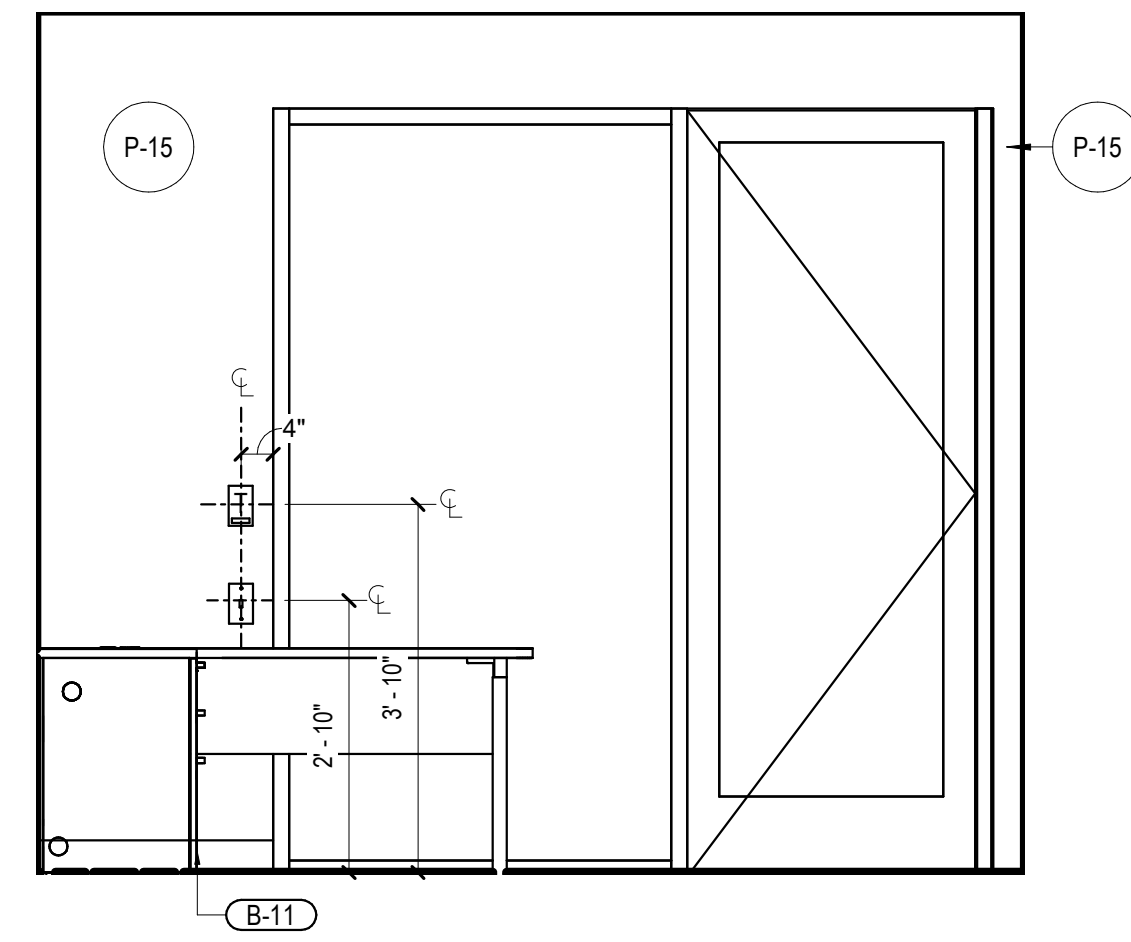


TYPICAL OFFICE - ELEVATION **03**  
SCALE: 1/2" = 1'-0"

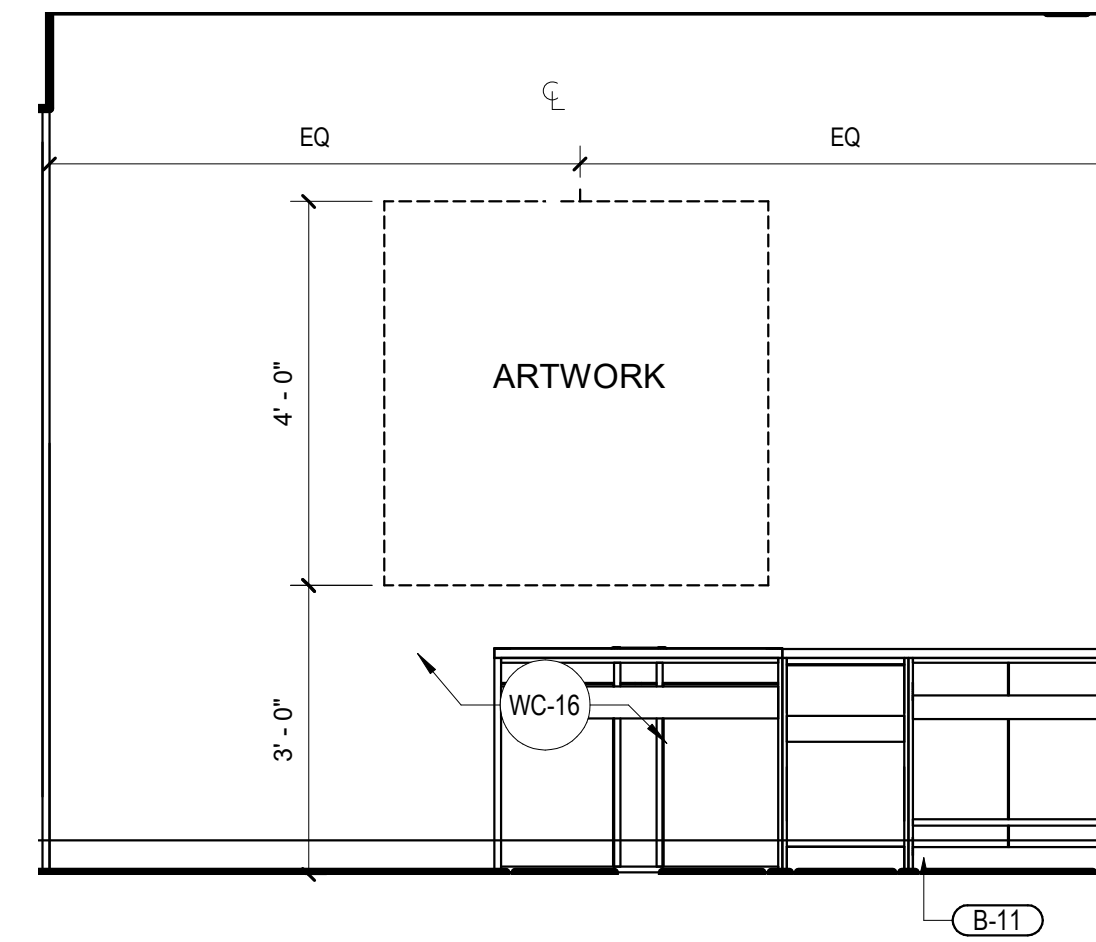


TYPICAL OFFICE - ELEVATION **02**  
SCALE: 1/2" = 1'-0"

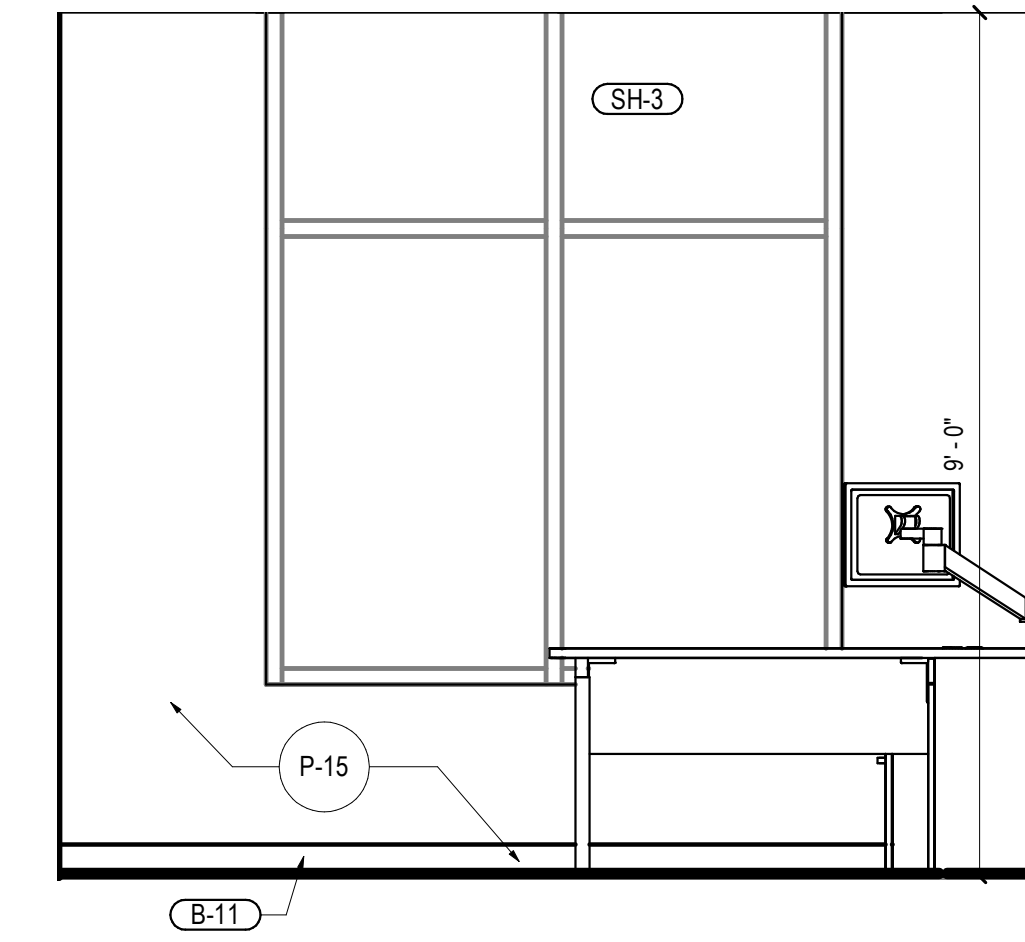


TYPICAL OFFICE - ELEVATION **01**  
SCALE: 1/2" = 1'-0"

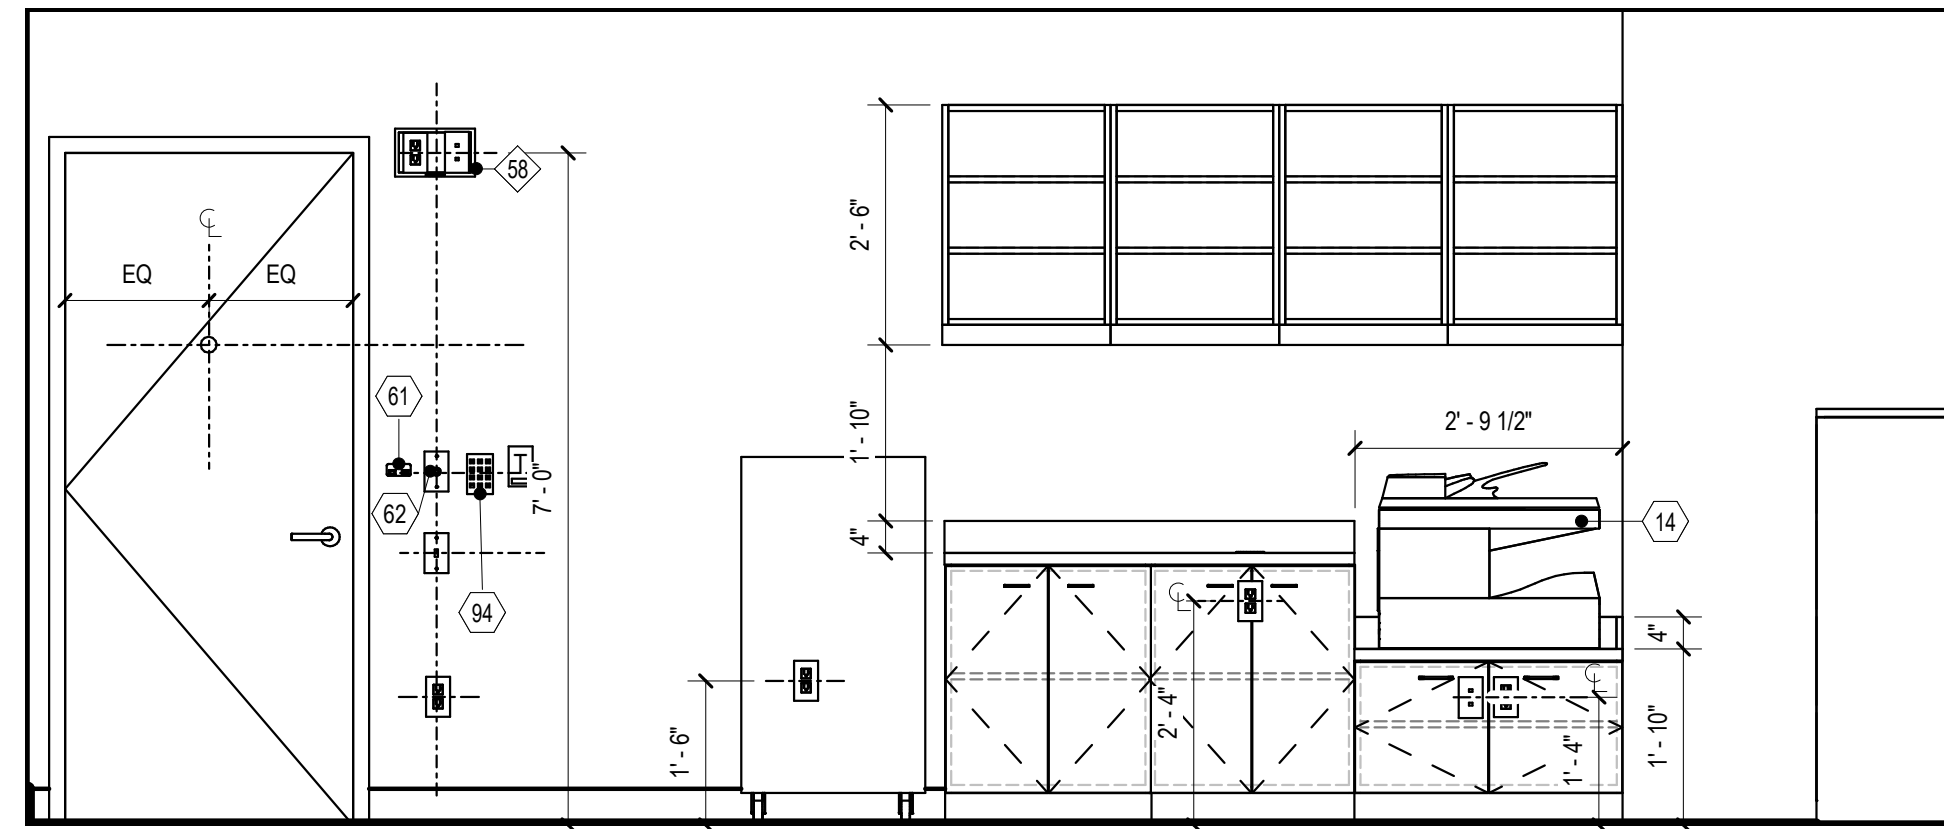


CALLING CUBES- ELEVATION **07**  
SCALE: 1/2" = 1'-0"

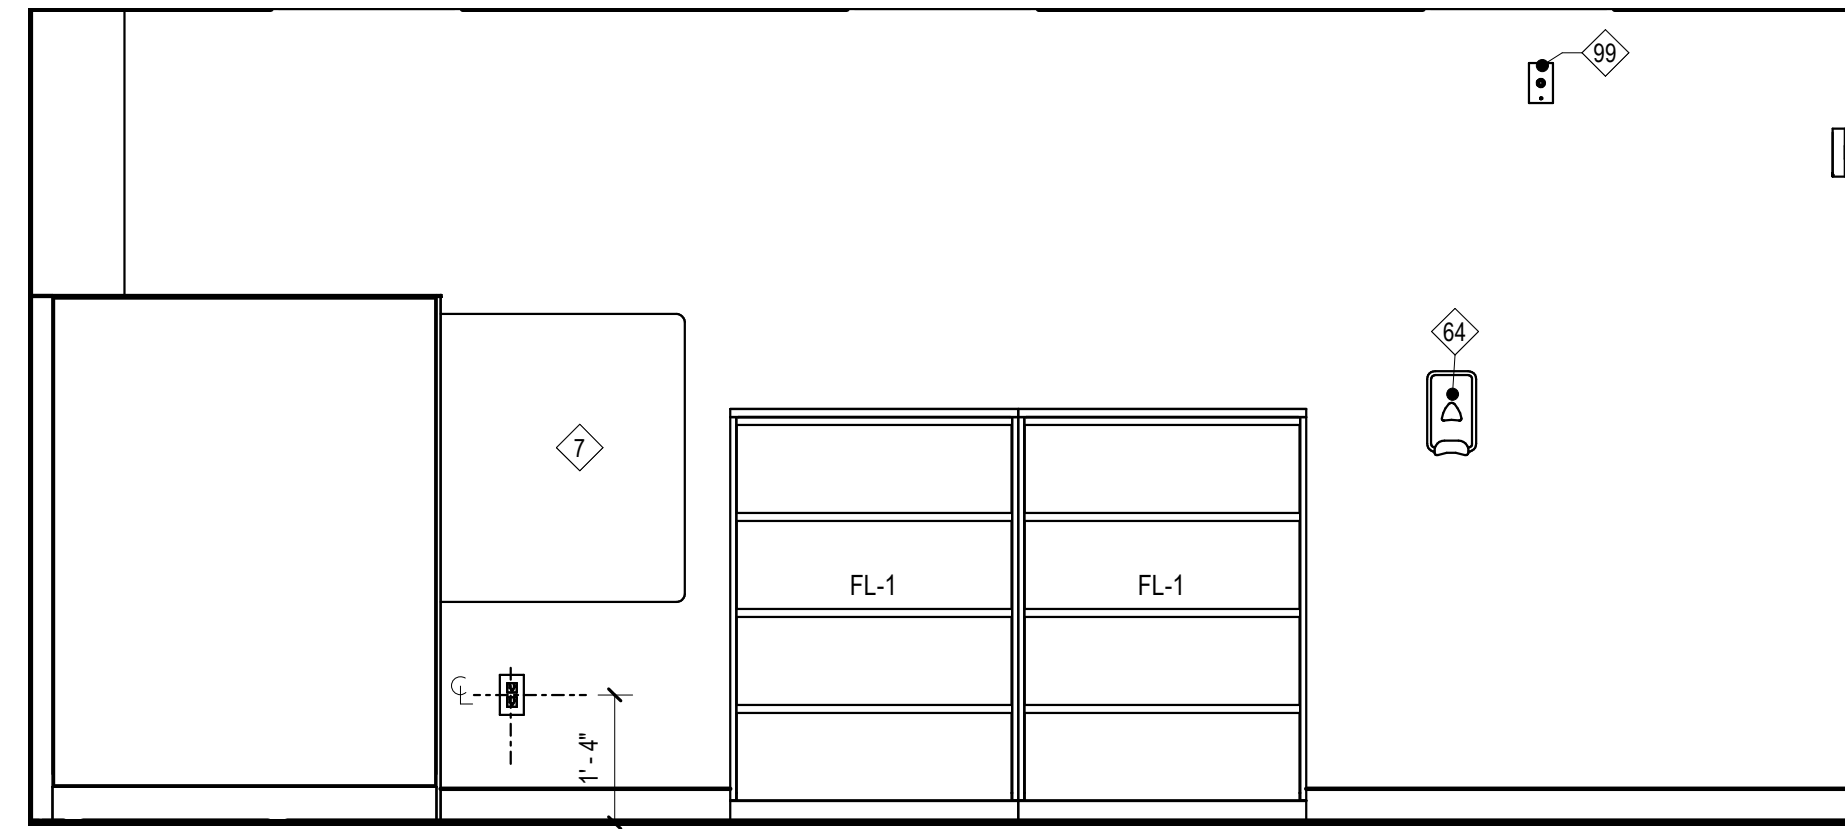


CALLING CUBES- ELEVATION **06**  
SCALE: 1/2" = 1'-0"

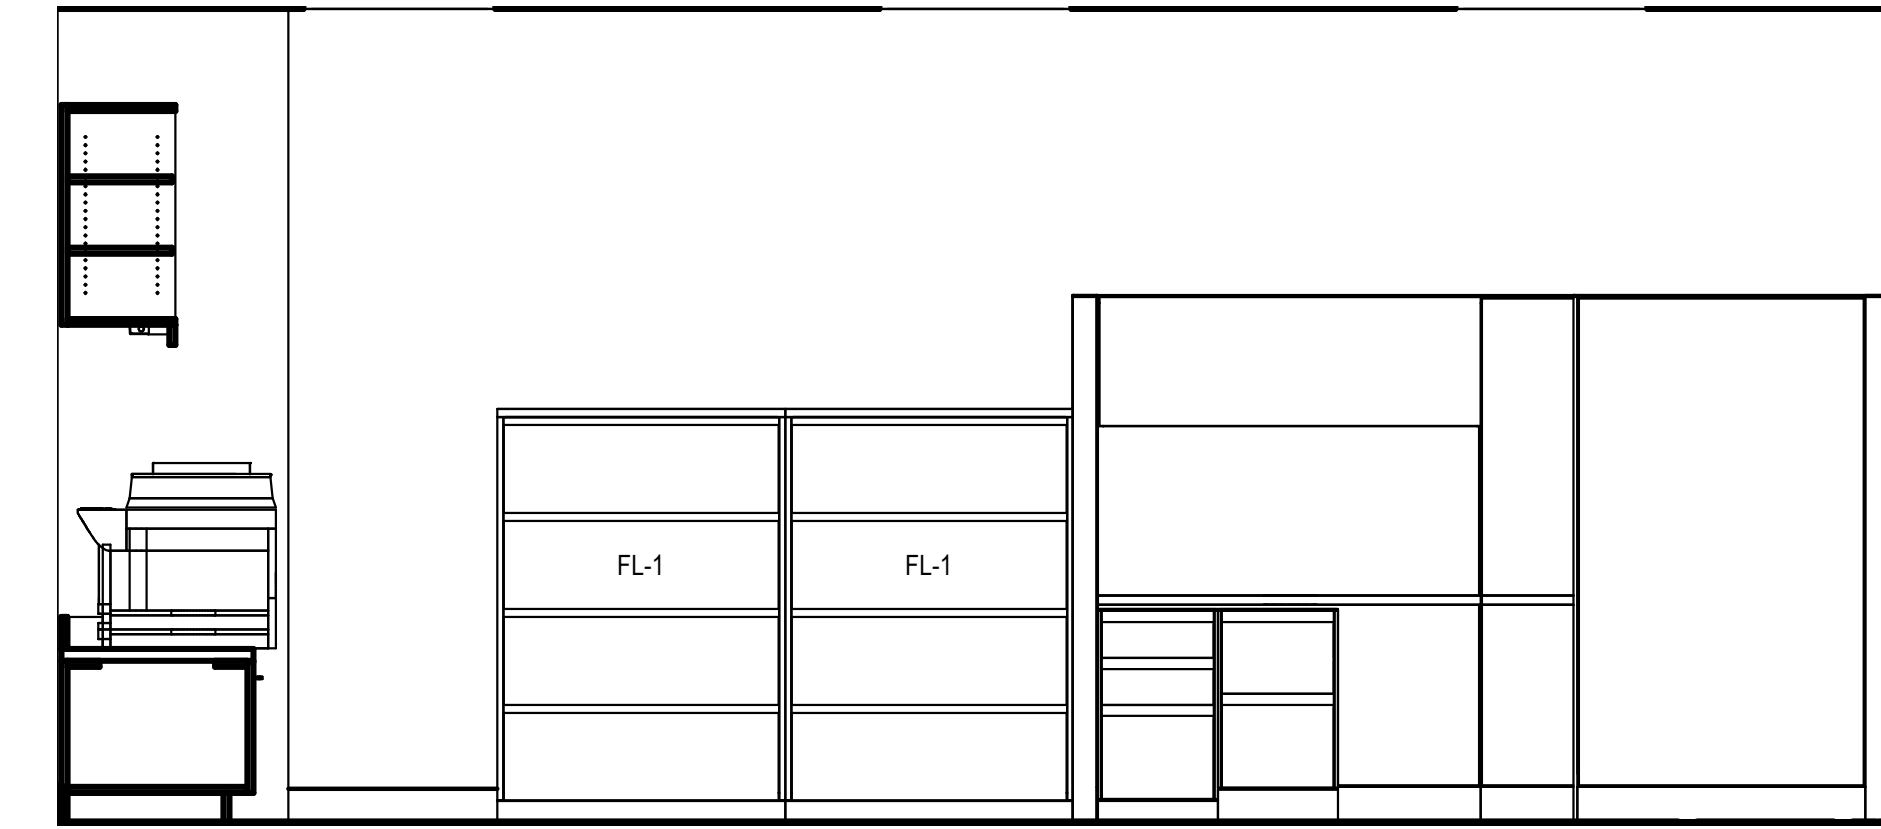


CALLING CUBES- ELEVATION **05**  
SCALE: 1/2" = 1'-0"

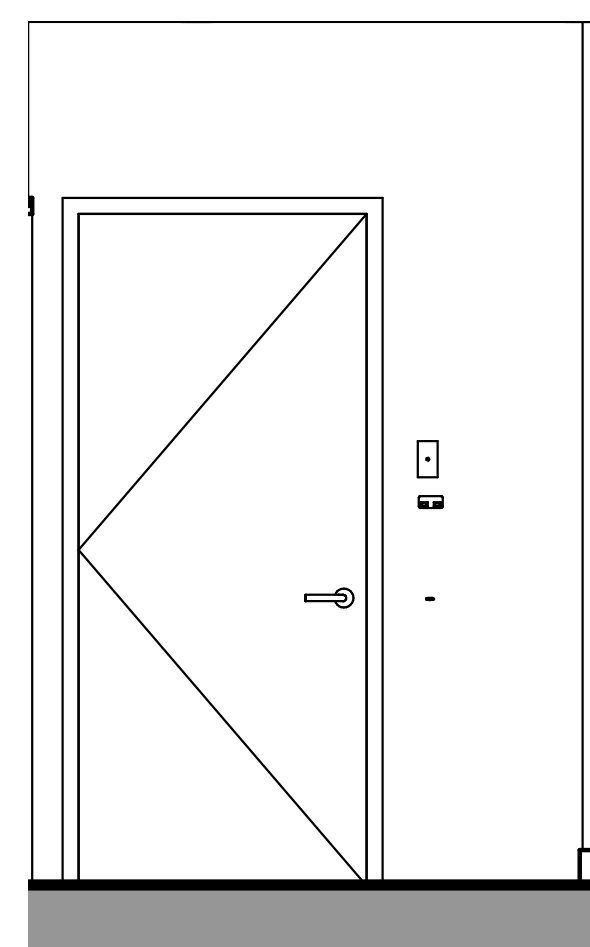


CASH WINDOWS **13**  
SCALE: 1/2" = 1'-0"

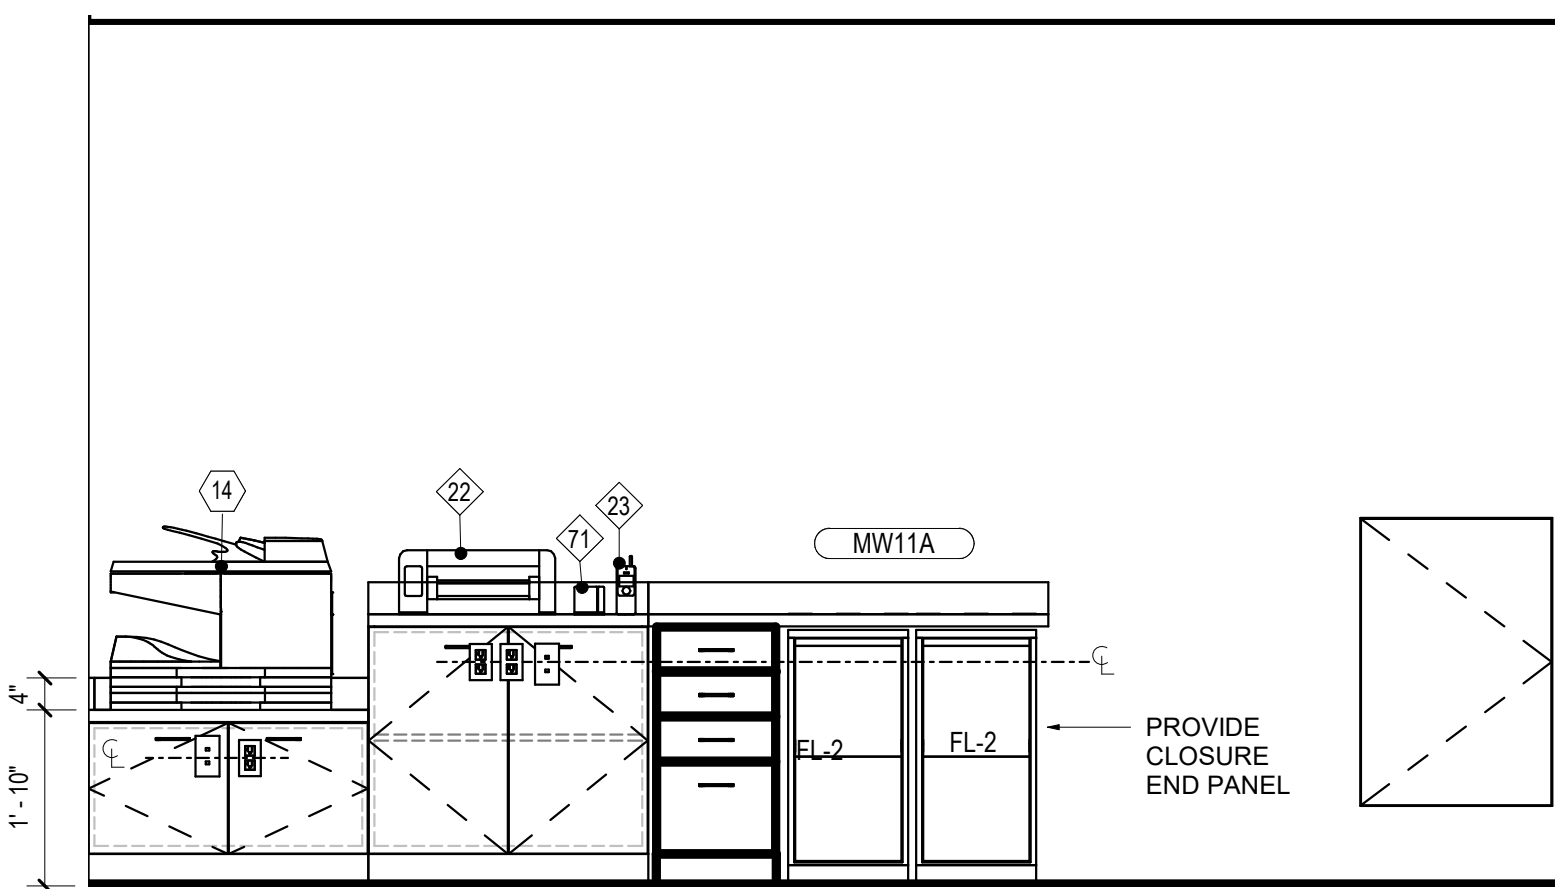


CASH WINDOW- ELEVATION **09**  
SCALE: 1/2" = 1'-0"

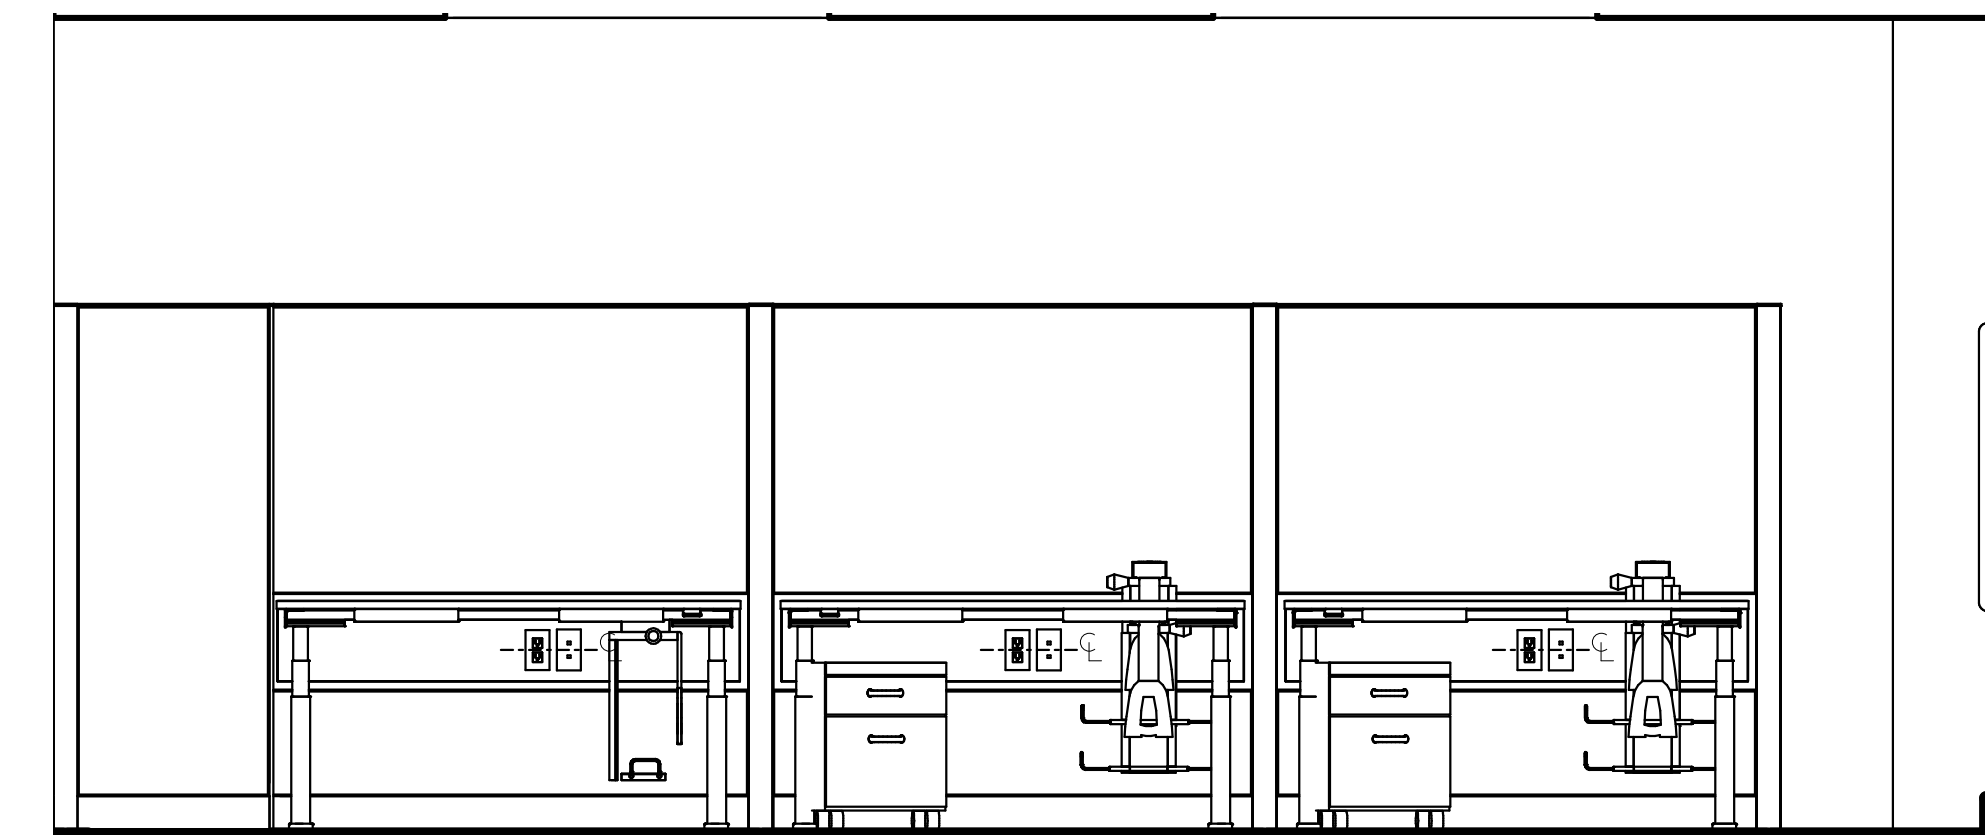


CALLING CUBES- ELEVATION **08**  
SCALE: 1/2" = 1'-0"

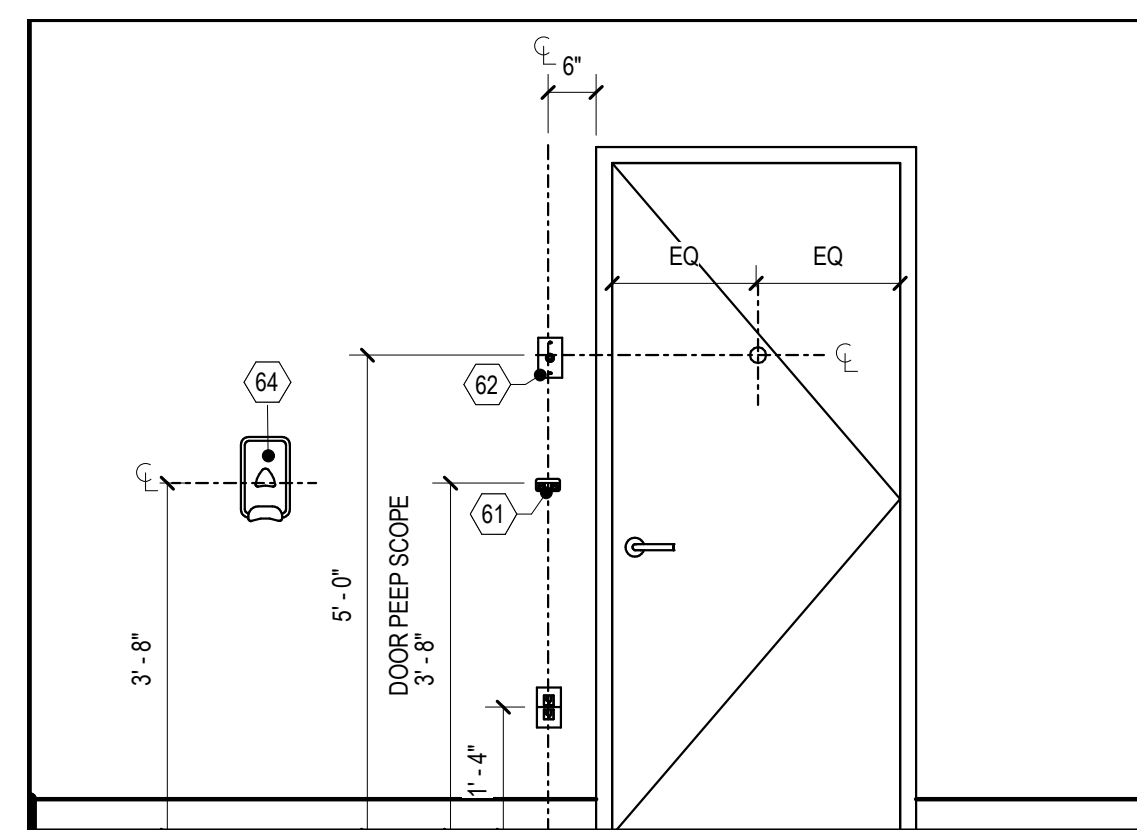

WORK ROOM-ELEVATION **12**  
SCALE: 1/2" = 1'-0"

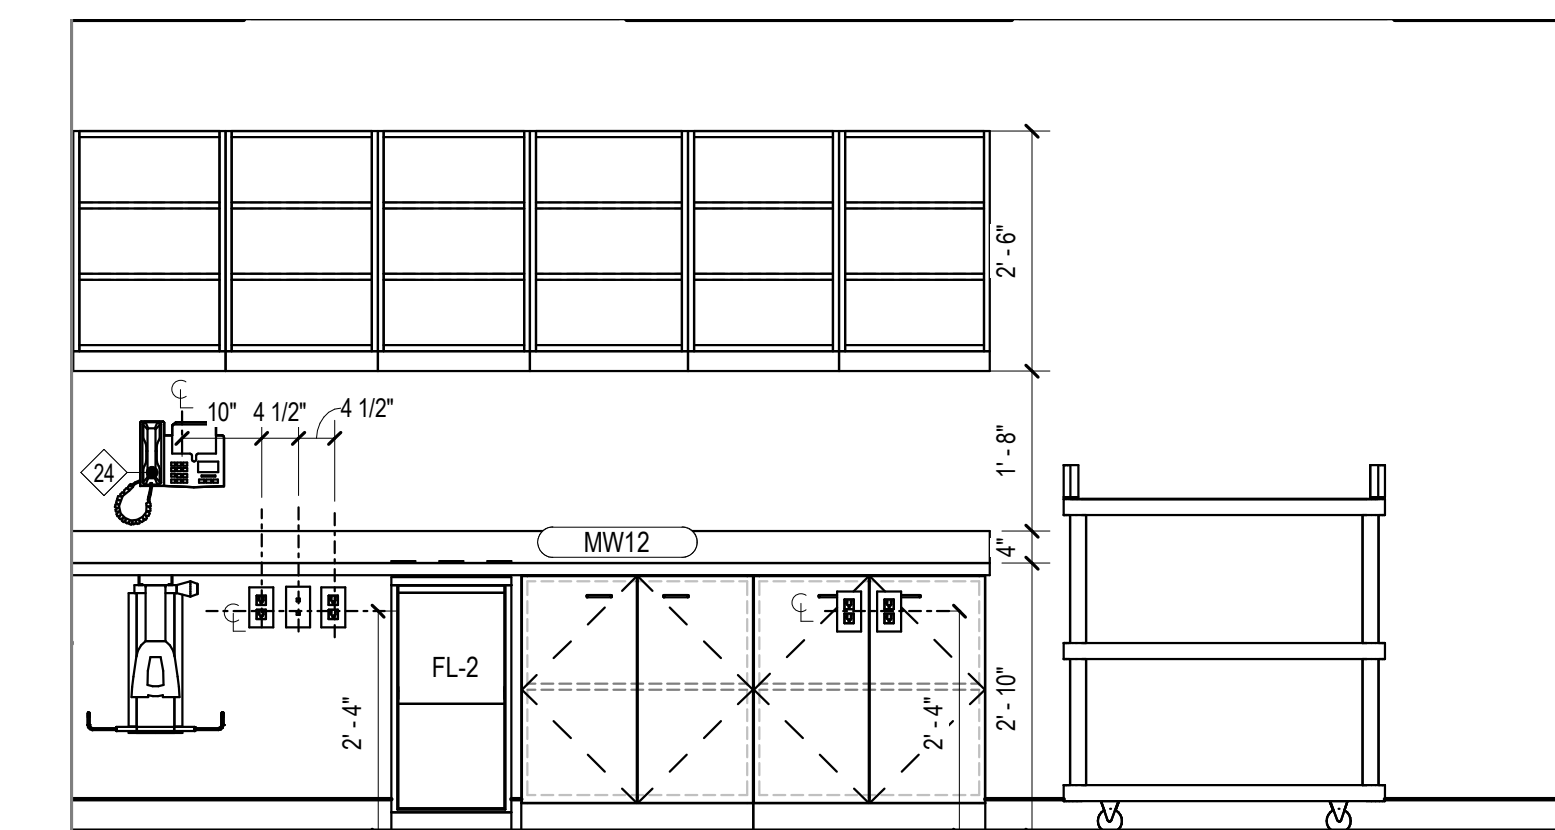

WORK ROOM-ELEVATION **11**  
SCALE: 1/2" = 1'-0"

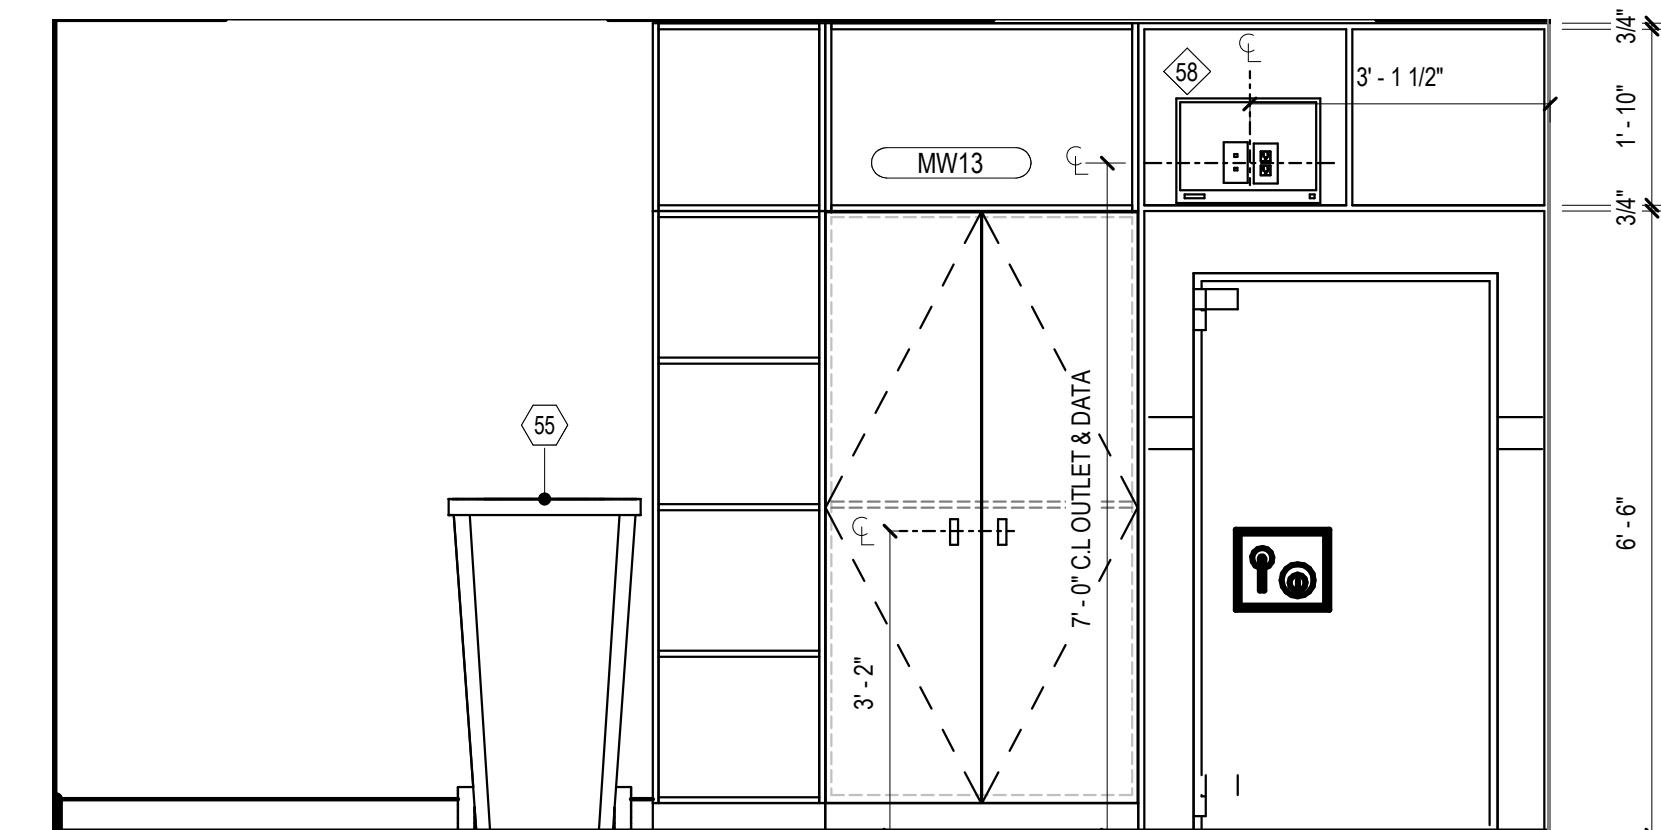

WORK ROOM-ELEVATION **10**  
SCALE: 1/2" = 1'-0"



ISSUE DATE AND DESCRIPTION			
No.	DATE	ISSUE DESCRIPTION	BY
01	08/15/2022	SCHEMATIC DESIGN	JFP
02	10/05/2022	SCHEMATIC DESIGN FINAL	JFP
03	10/07/2022	DESIGN DEVELOPMENT FINAL	JFP
04	11/17/2022	DESIGN DEVELOPMENT FINAL	JFP/AA
05	12/09/2022	CONSTRUCTION ISSUE SET	JFP/AA
06	12/19/2022	ISSUED FOR PERMIT	JFP/AA
07			
08			
09			

REVISIONS			
No.	DATE	DESCRIPTION	BY




12.19.2022

STATE OF MI  
Raymundo Fetto  
Seal / Signature


Project Name  
**BofA - Auburn & Rochester- IFO**  
Project Number  
**22151**  
Description  
**INTERIOR ELEVATIONS**

Scale  
NOT TO SCALE


**A11.03**

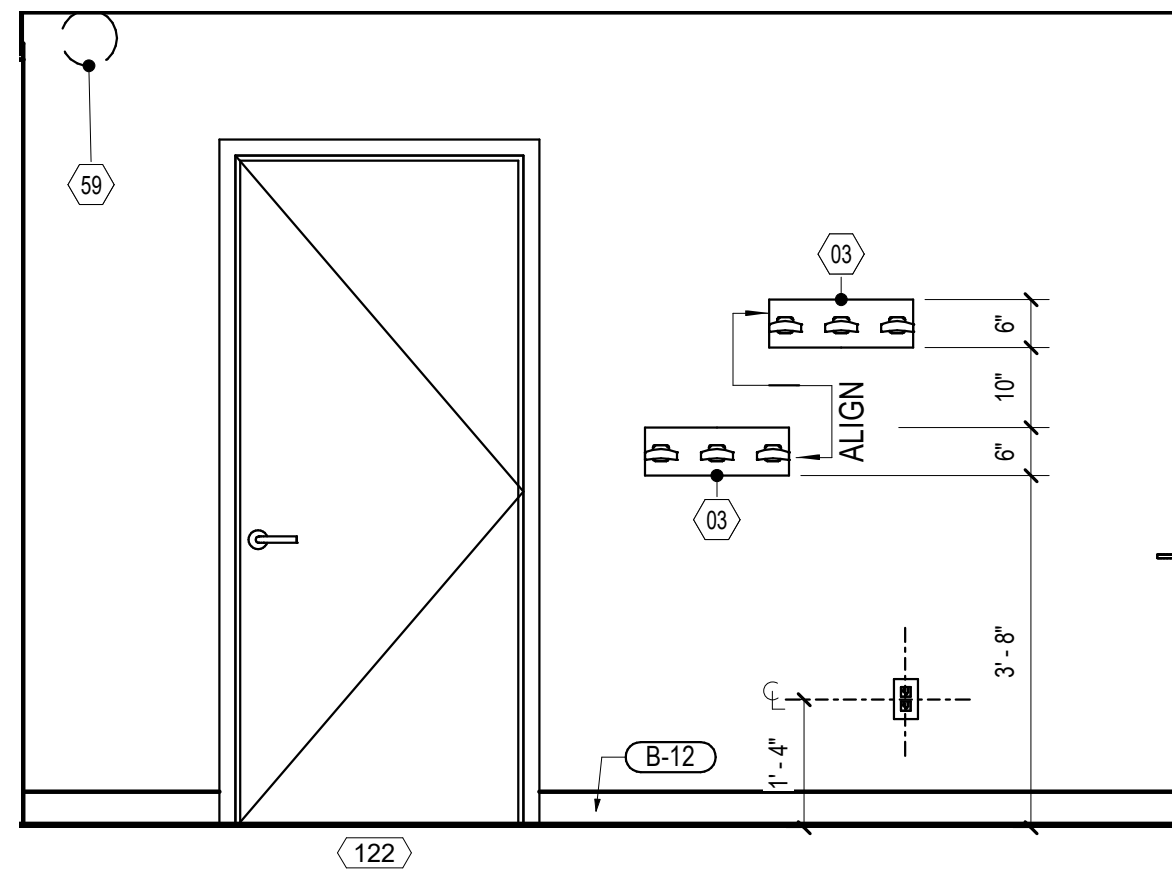


**BREAKROOM ELEVATION** 09  
SCALE: 1/2" = 1'-0"

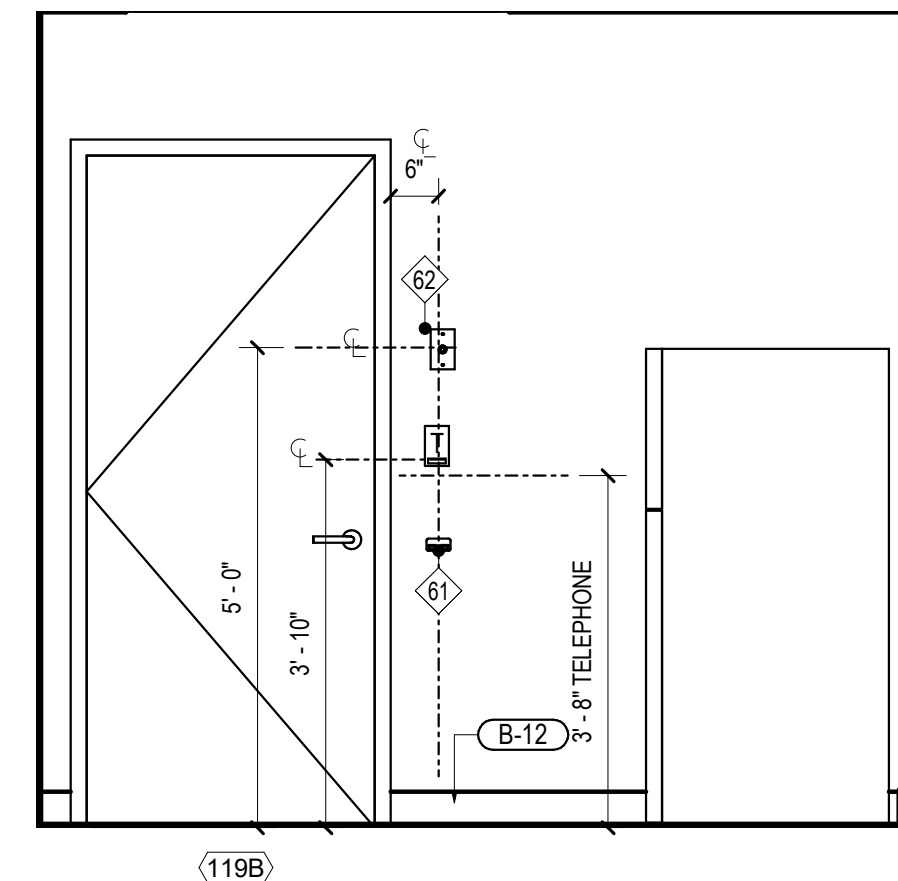


**BREAKROOM ELEVATION** 05  
SCALE: 1/2" = 1'-0"

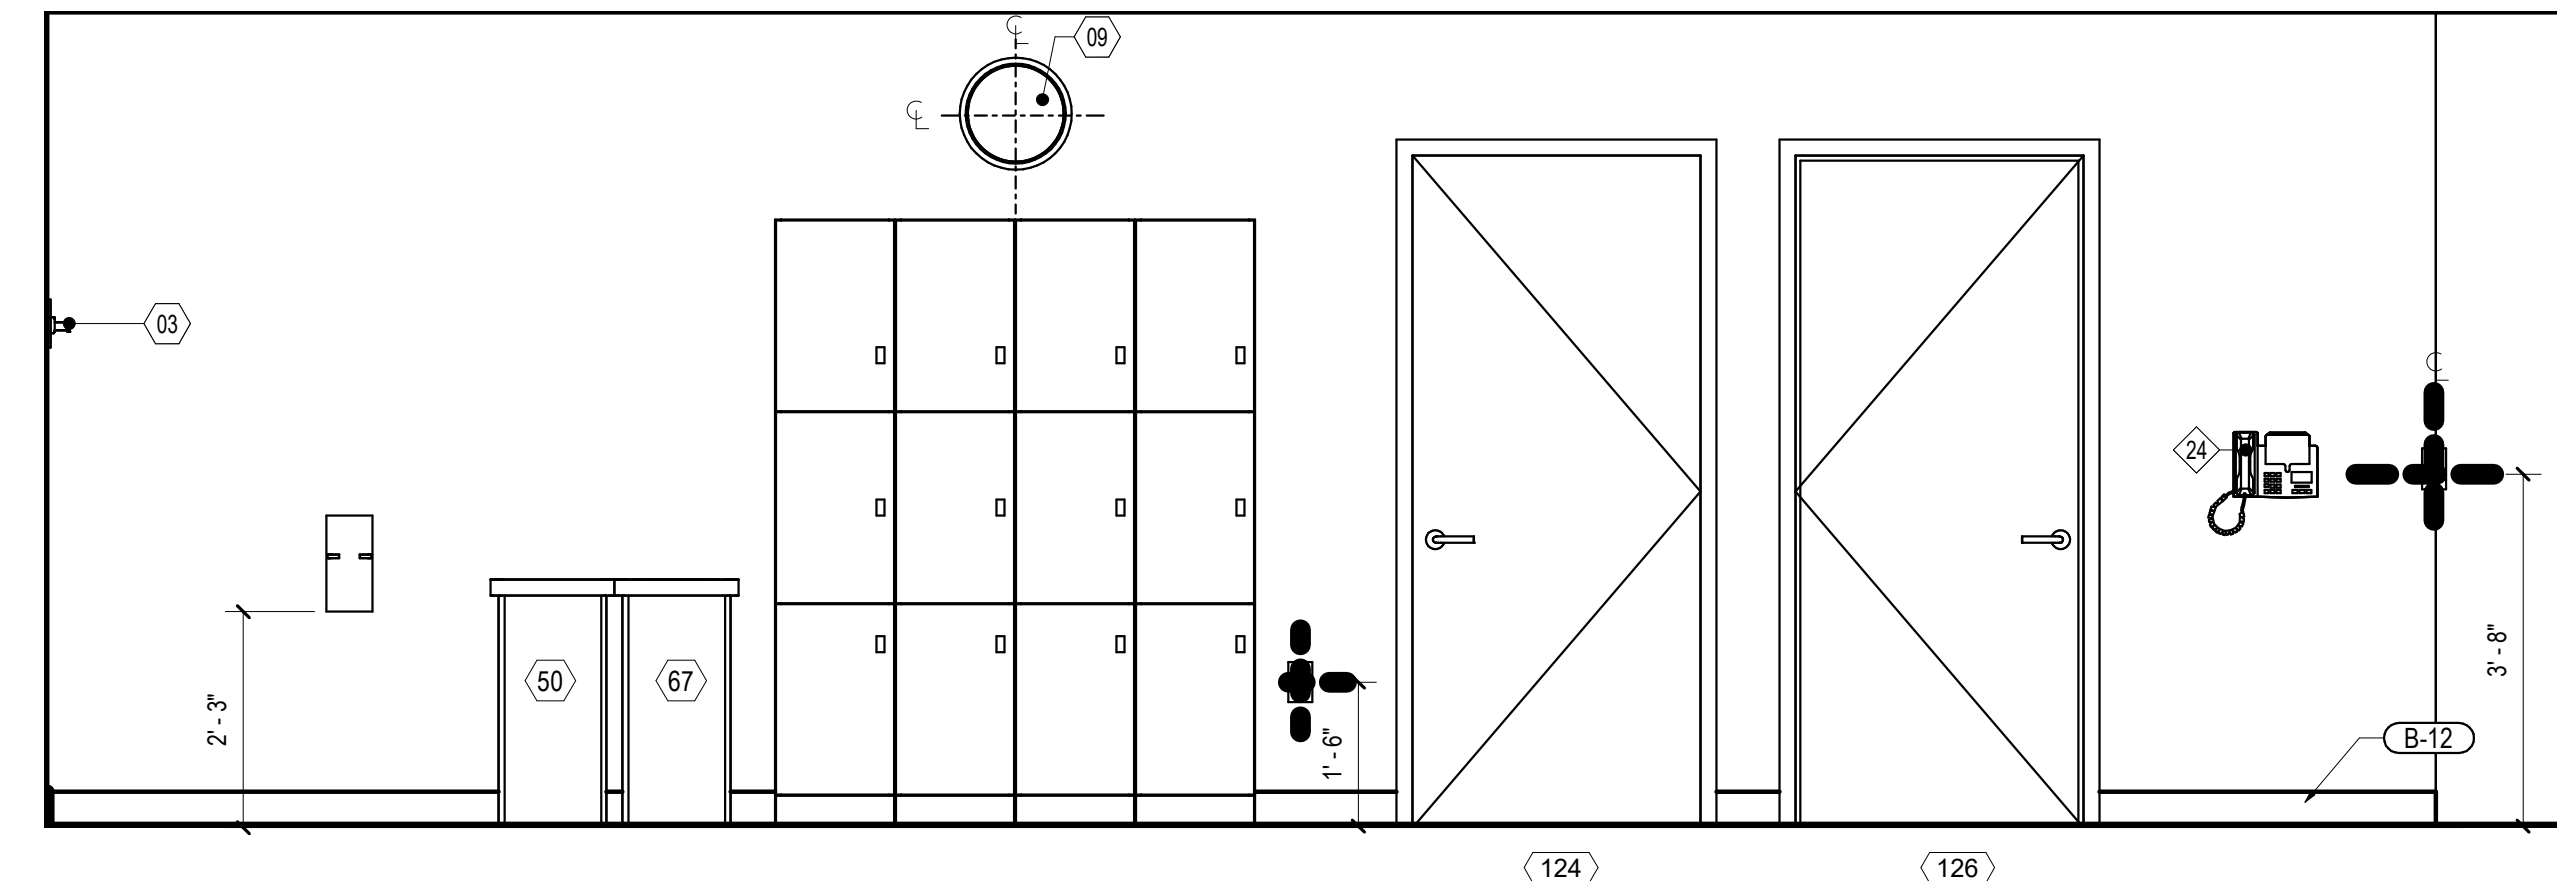


**BREAKROOM ELEVATION** 01  
SCALE: 1/2" = 1'-0"

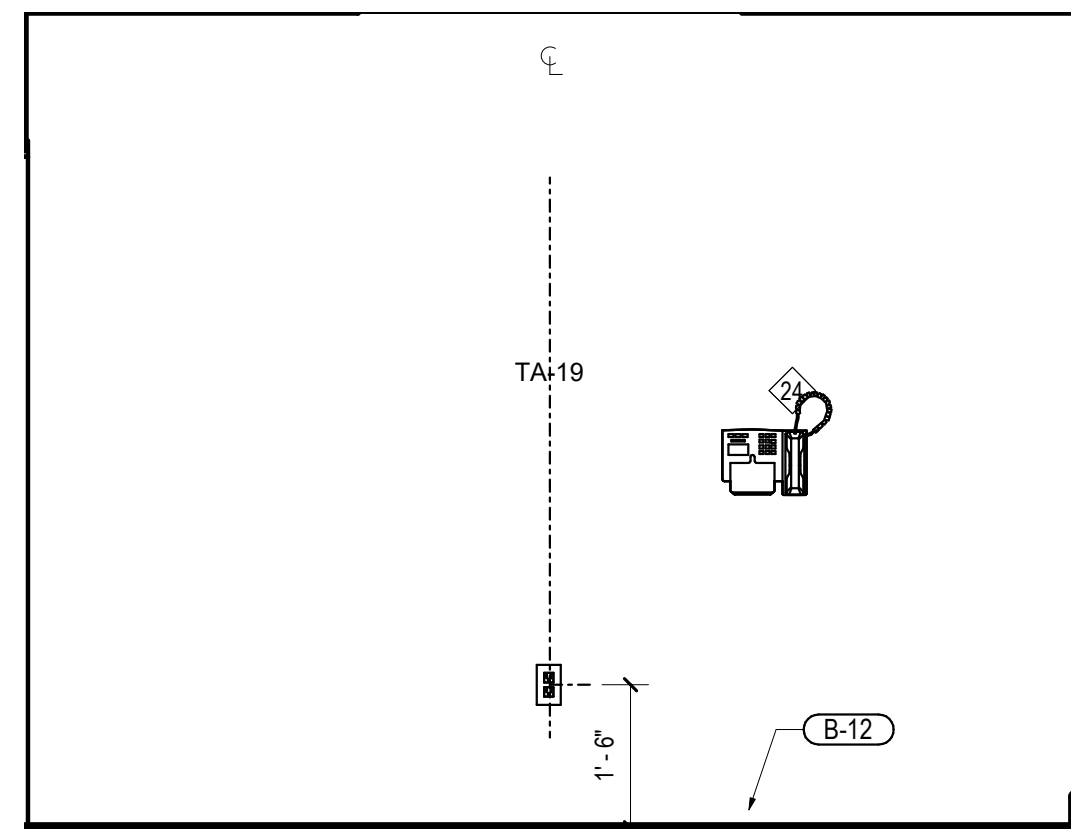


**WELLNESS ROOM ELEVATION** 10  
SCALE: 1/2" = 1'-0"

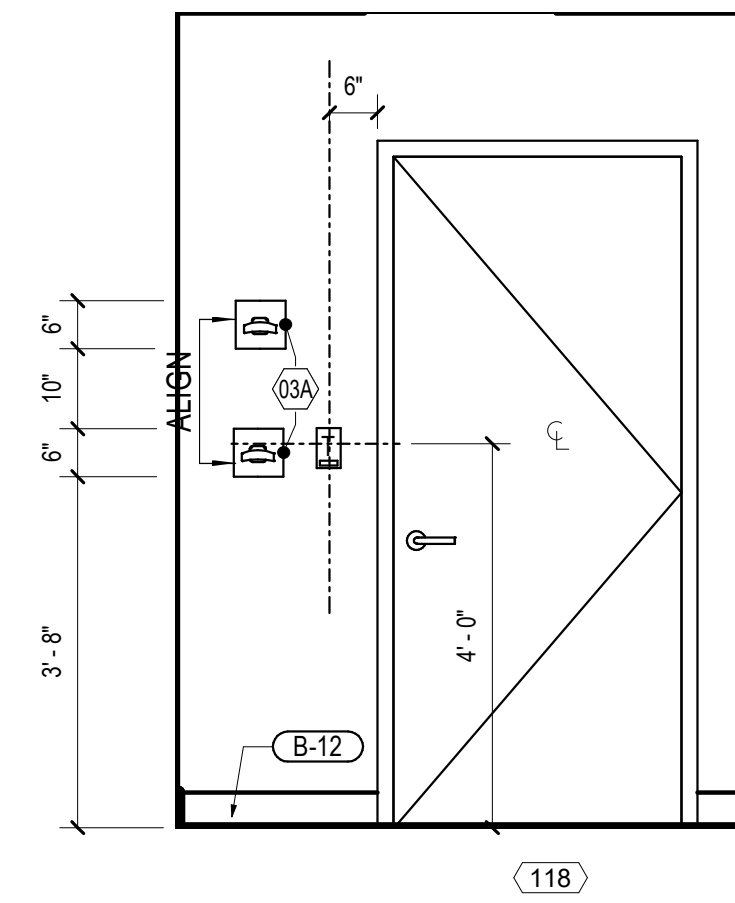


**WELLNESS ROOM ELEVATION** 06  
SCALE: 1/2" = 1'-0"

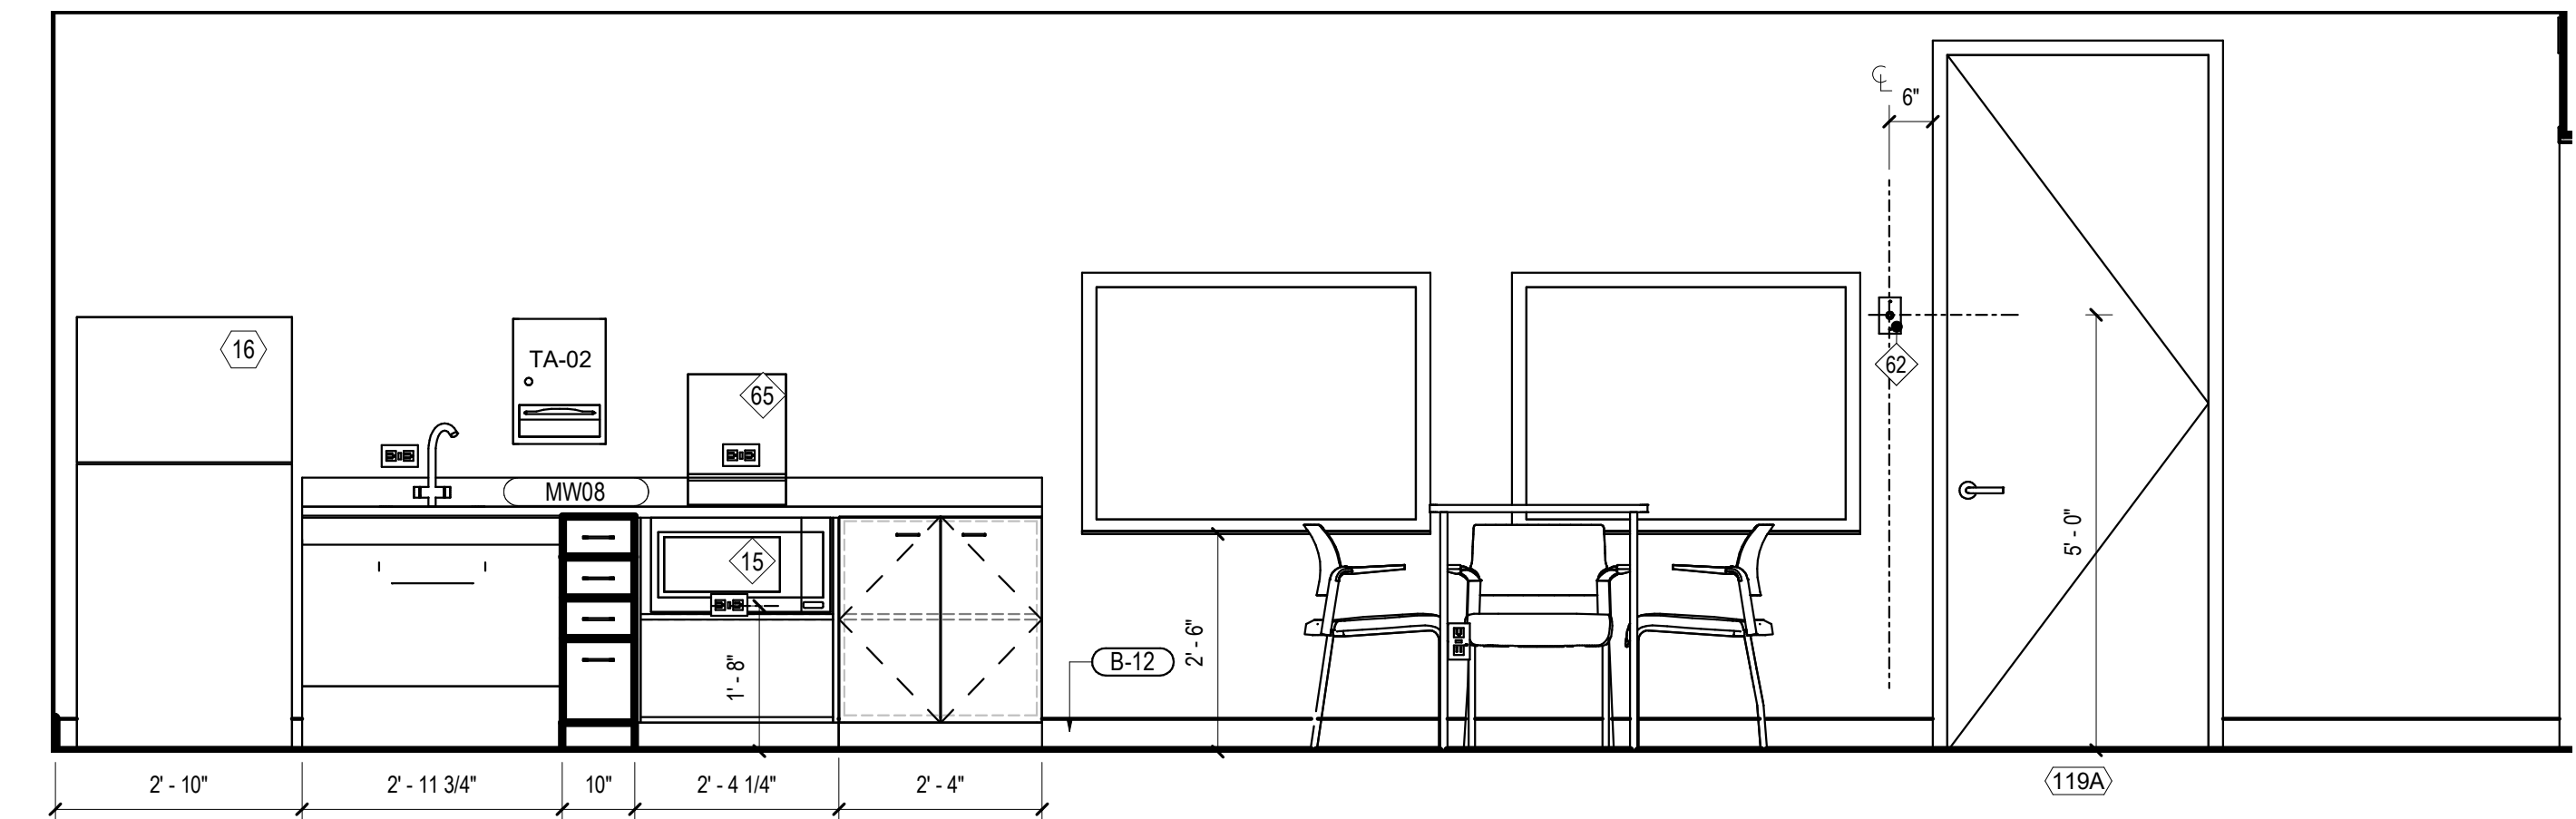


**BREAKROOM ELEVATION** 02  
SCALE: 1/2" = 1'-0"

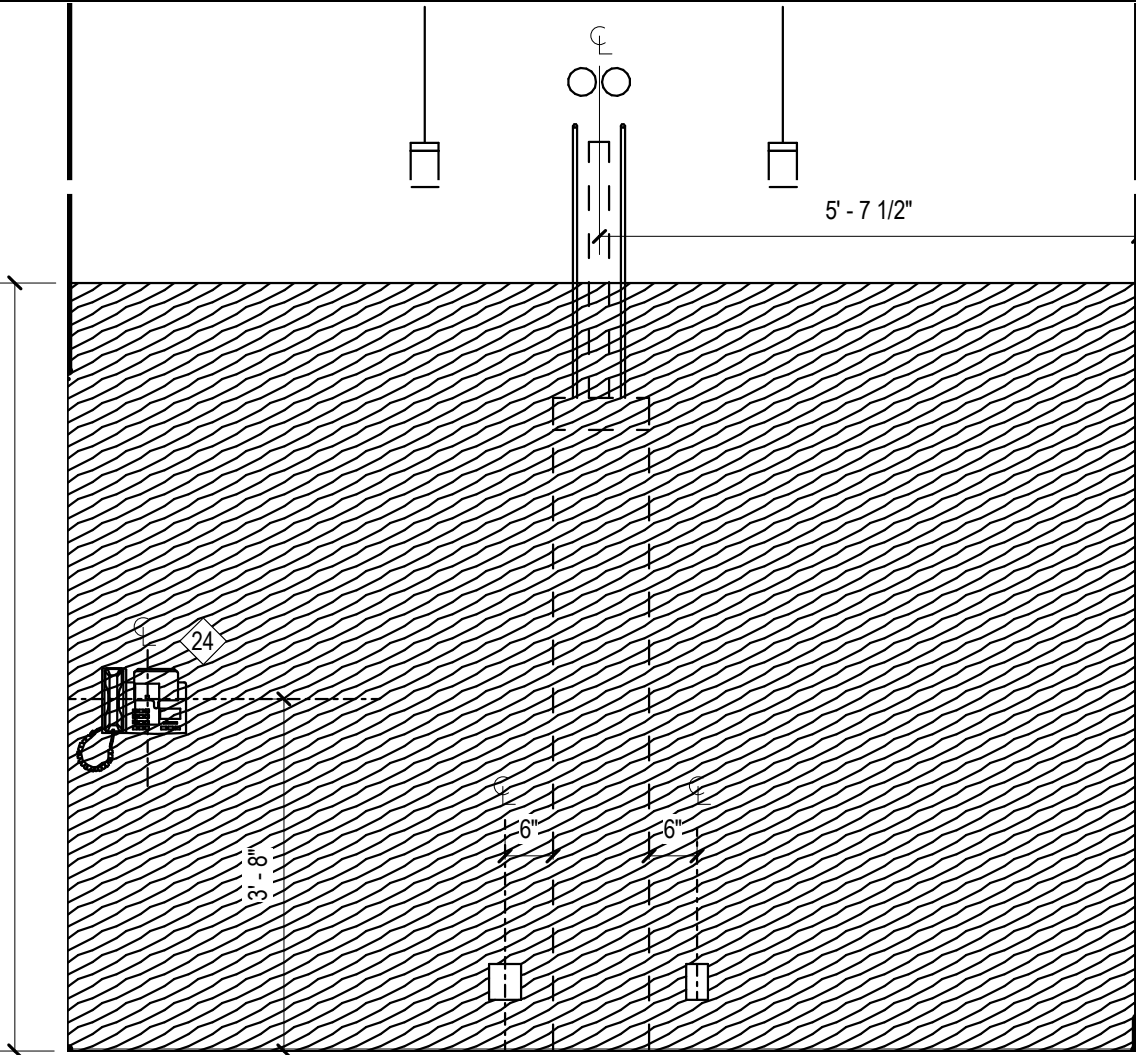


**NER ROOM ELEVATION** 11  
SCALE: 1/2" = 1'-0"

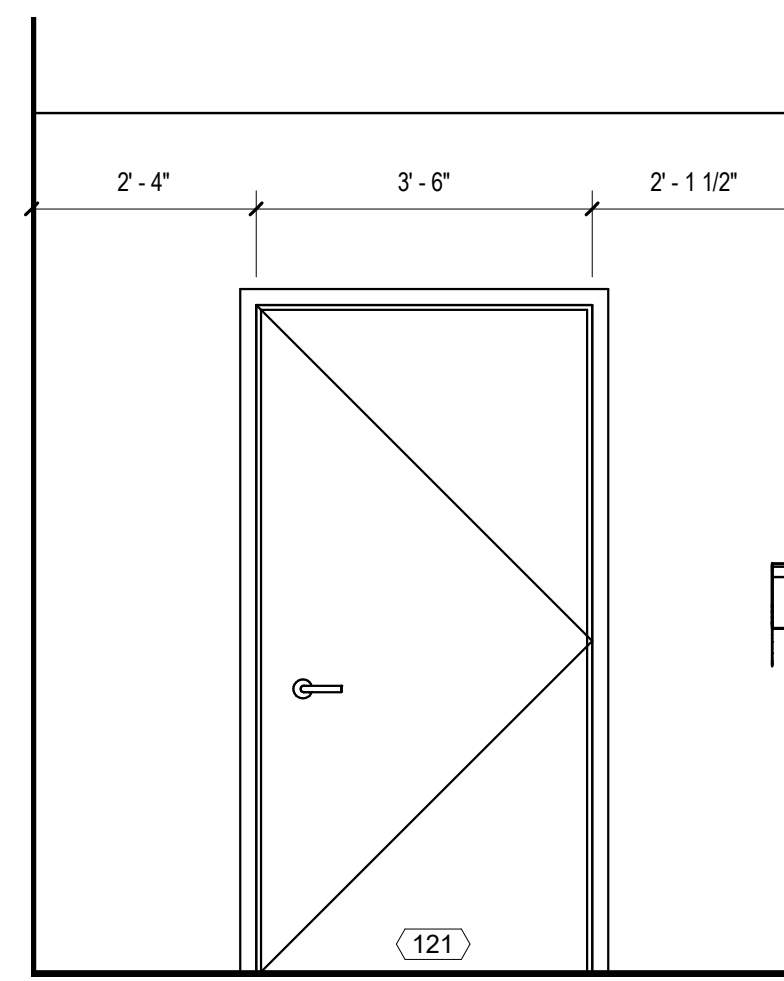


**NER ROOM ELEVATION** 07  
SCALE: 1/2" = 1'-0"

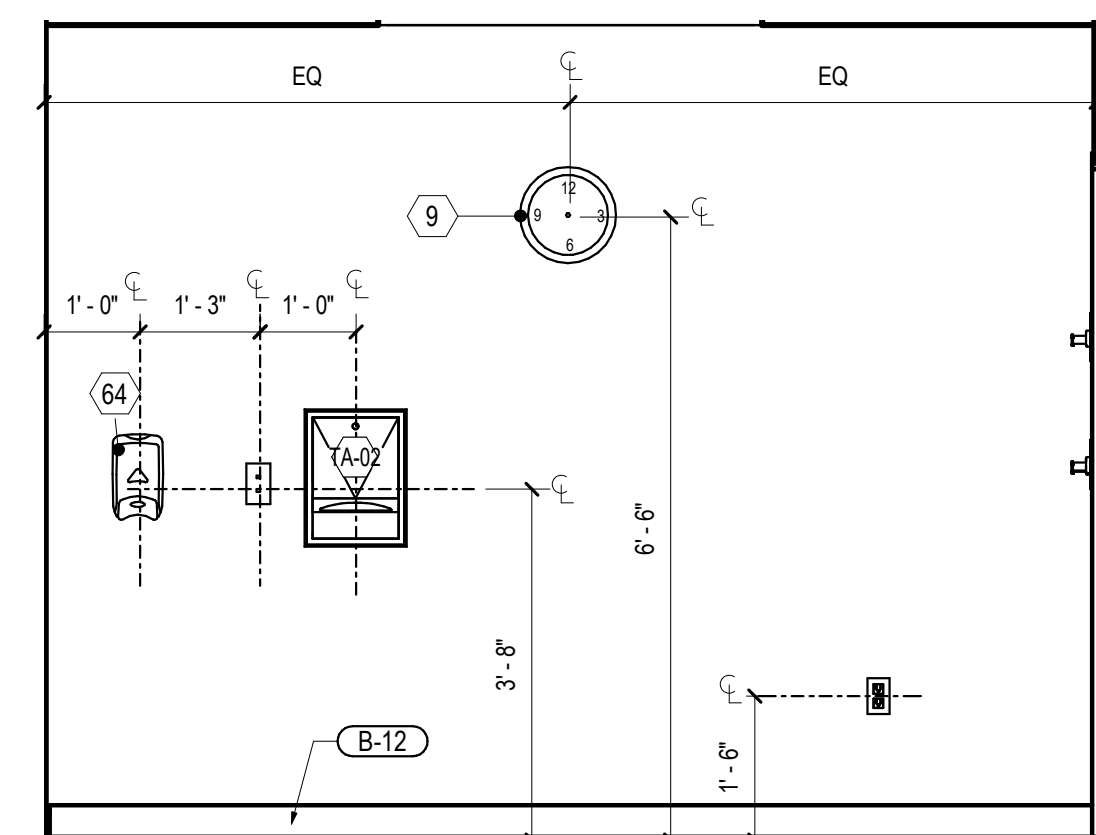


**WELLNESS ROOM ELEVATION** 16  
SCALE: 1/2" = 1'-0"

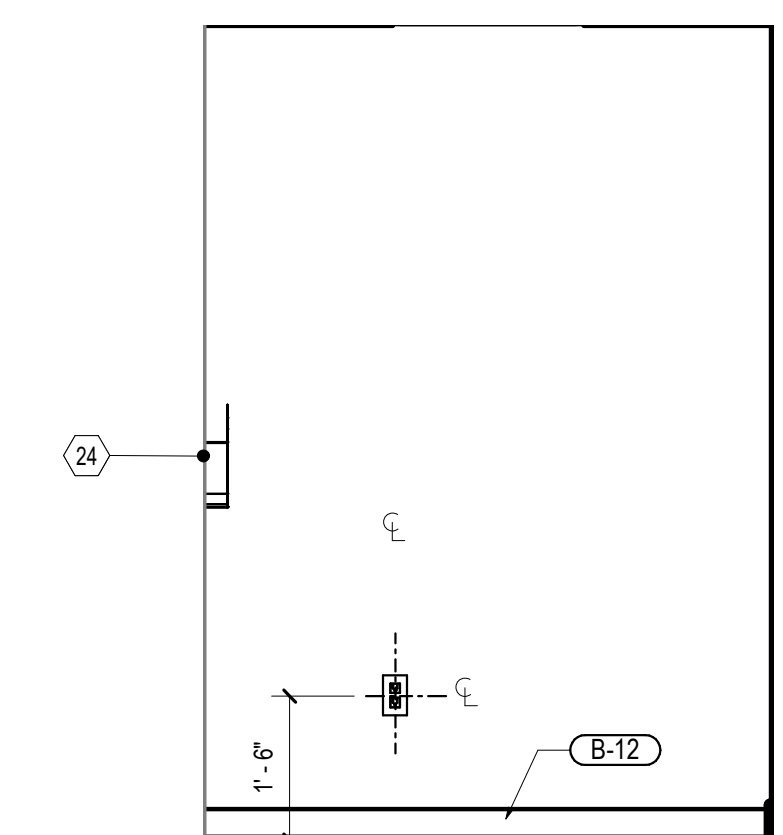


**WELLNESS ROOM ELEVATION** 03  
SCALE: 1/2" = 1'-0"

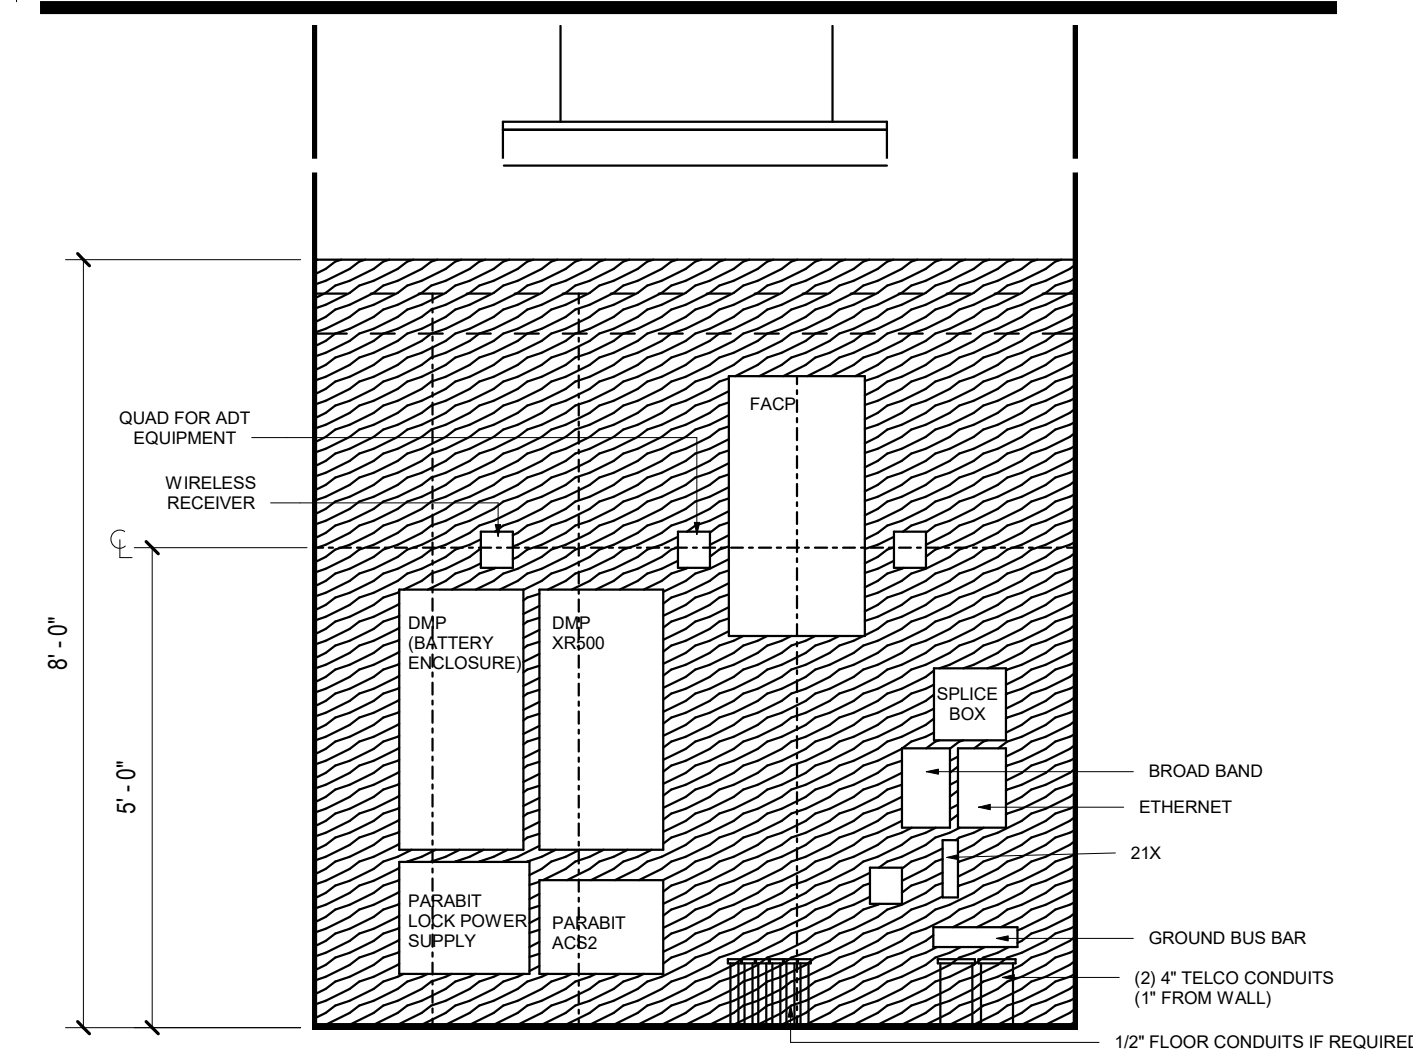

**NER ROOM ELEVATION** 12  
SCALE: 1/2" = 1'-0"

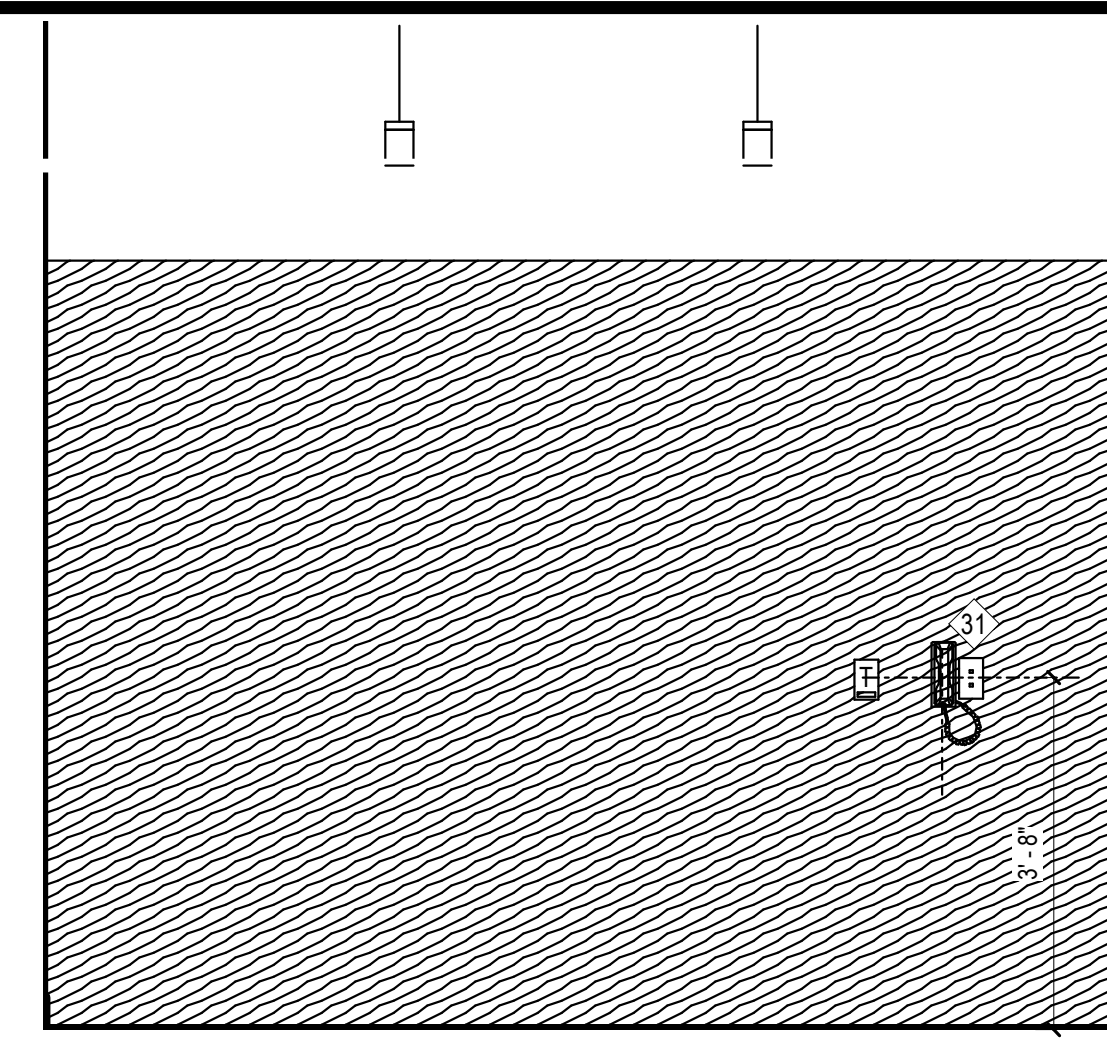

**NER ROOM ELEVATION** 08  
SCALE: 1/2" = 1'-0"

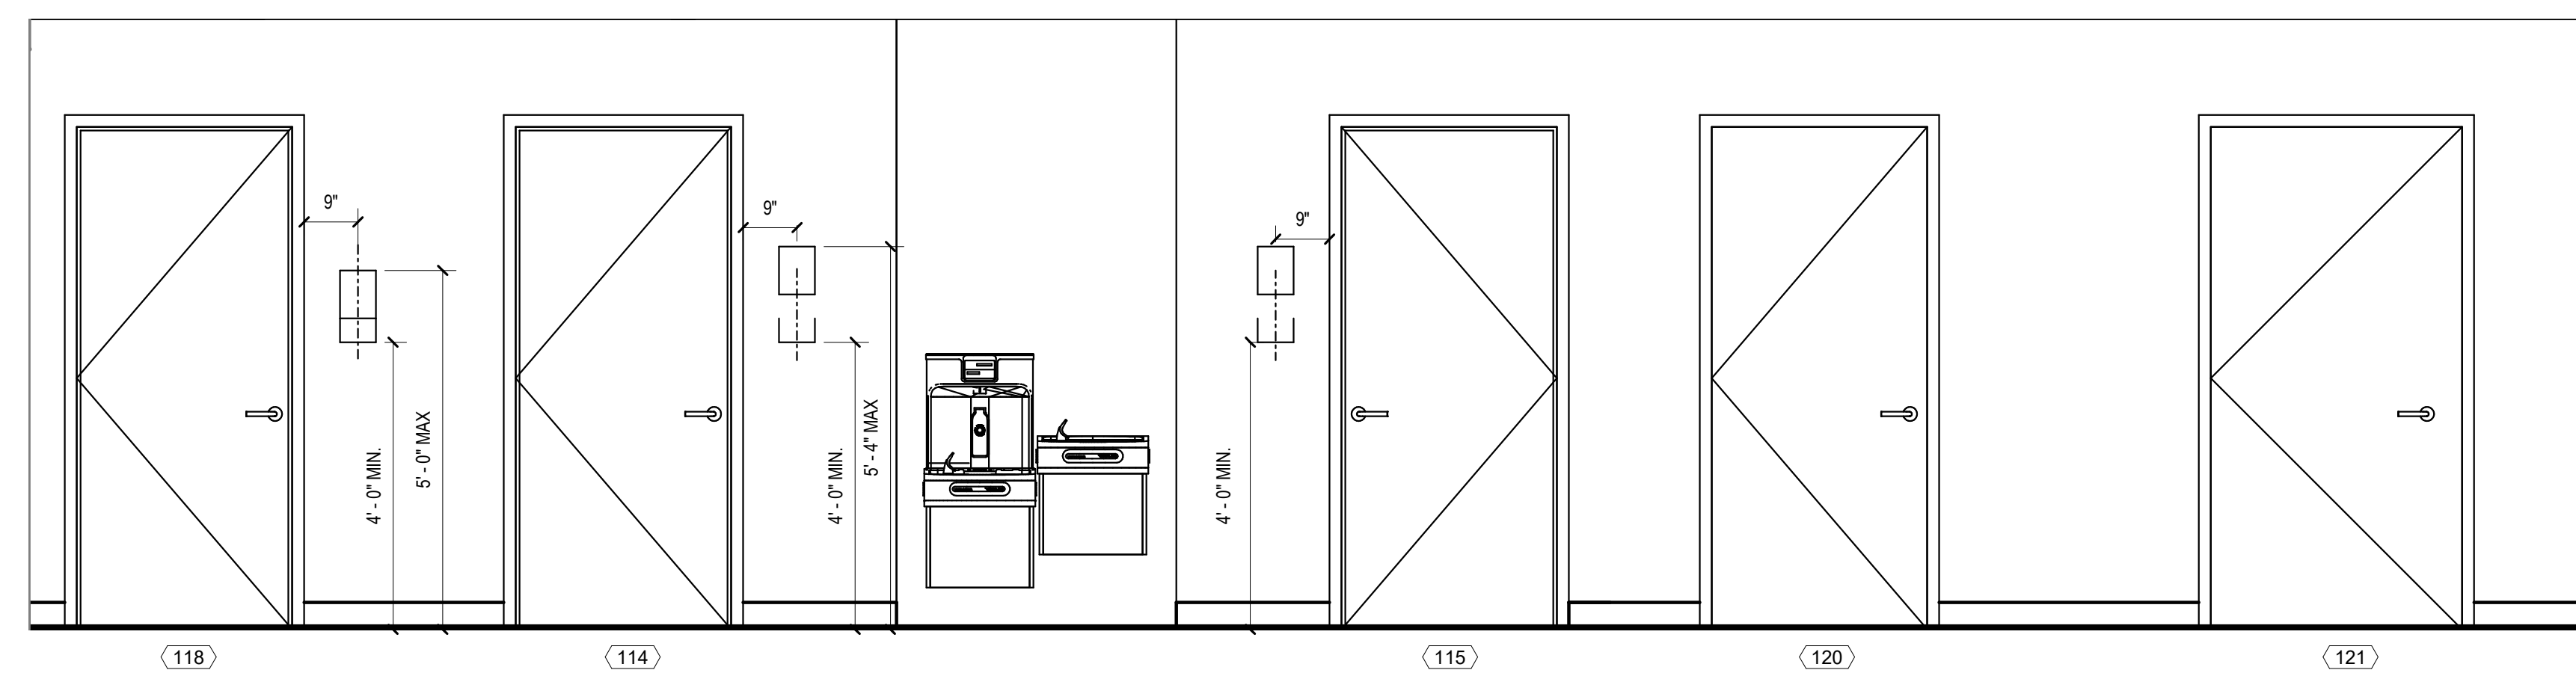

**CORRIDOR ELEVATION** 04  
SCALE: 1/2" = 1'-0"





945 N. PENNSYLVANIA AVENUE  
WINTER PARK, FLORIDA 32789  
OFFICE: (407) 629-1188  
FAX: (407) 388-1220  
WWW.ADCINTERNATIONAL.NET

ISSUE DATE AND DESCRIPTION			
No.	DATE	ISSUE DESCRIPTION	BY
01	08/15/2022	SCHEMATIC DESIGN	JFP
02	10/05/2022	SCHEMATIC DESIGN FINAL	JFP
03	10/07/2022	DESIGN DEVELOPMENT FINAL	JFP
04	11/17/2022	DESIGN DEVELOPMENT FINAL	JFP/AA
05	12/09/2022	CONSTRUCTION ISSUE SET	JFP/AA
06	12/19/2022	ISSUED FOR PERMIT	JFP/AA
07			
08			
09			

REVISIONS			
No.	DATE	DESCRIPTION	BY




12.19.2022

STATE OF MI  
Raymundo Feto  
Seal / Signature

Project Name  
**BofA - Auburn & Rochester- IFO**  
Project Number  
**22151**  
Description  
**OVERLAY FLOOR PLAN**

Scale  
1/4" = 1'-0"

**SK-01**

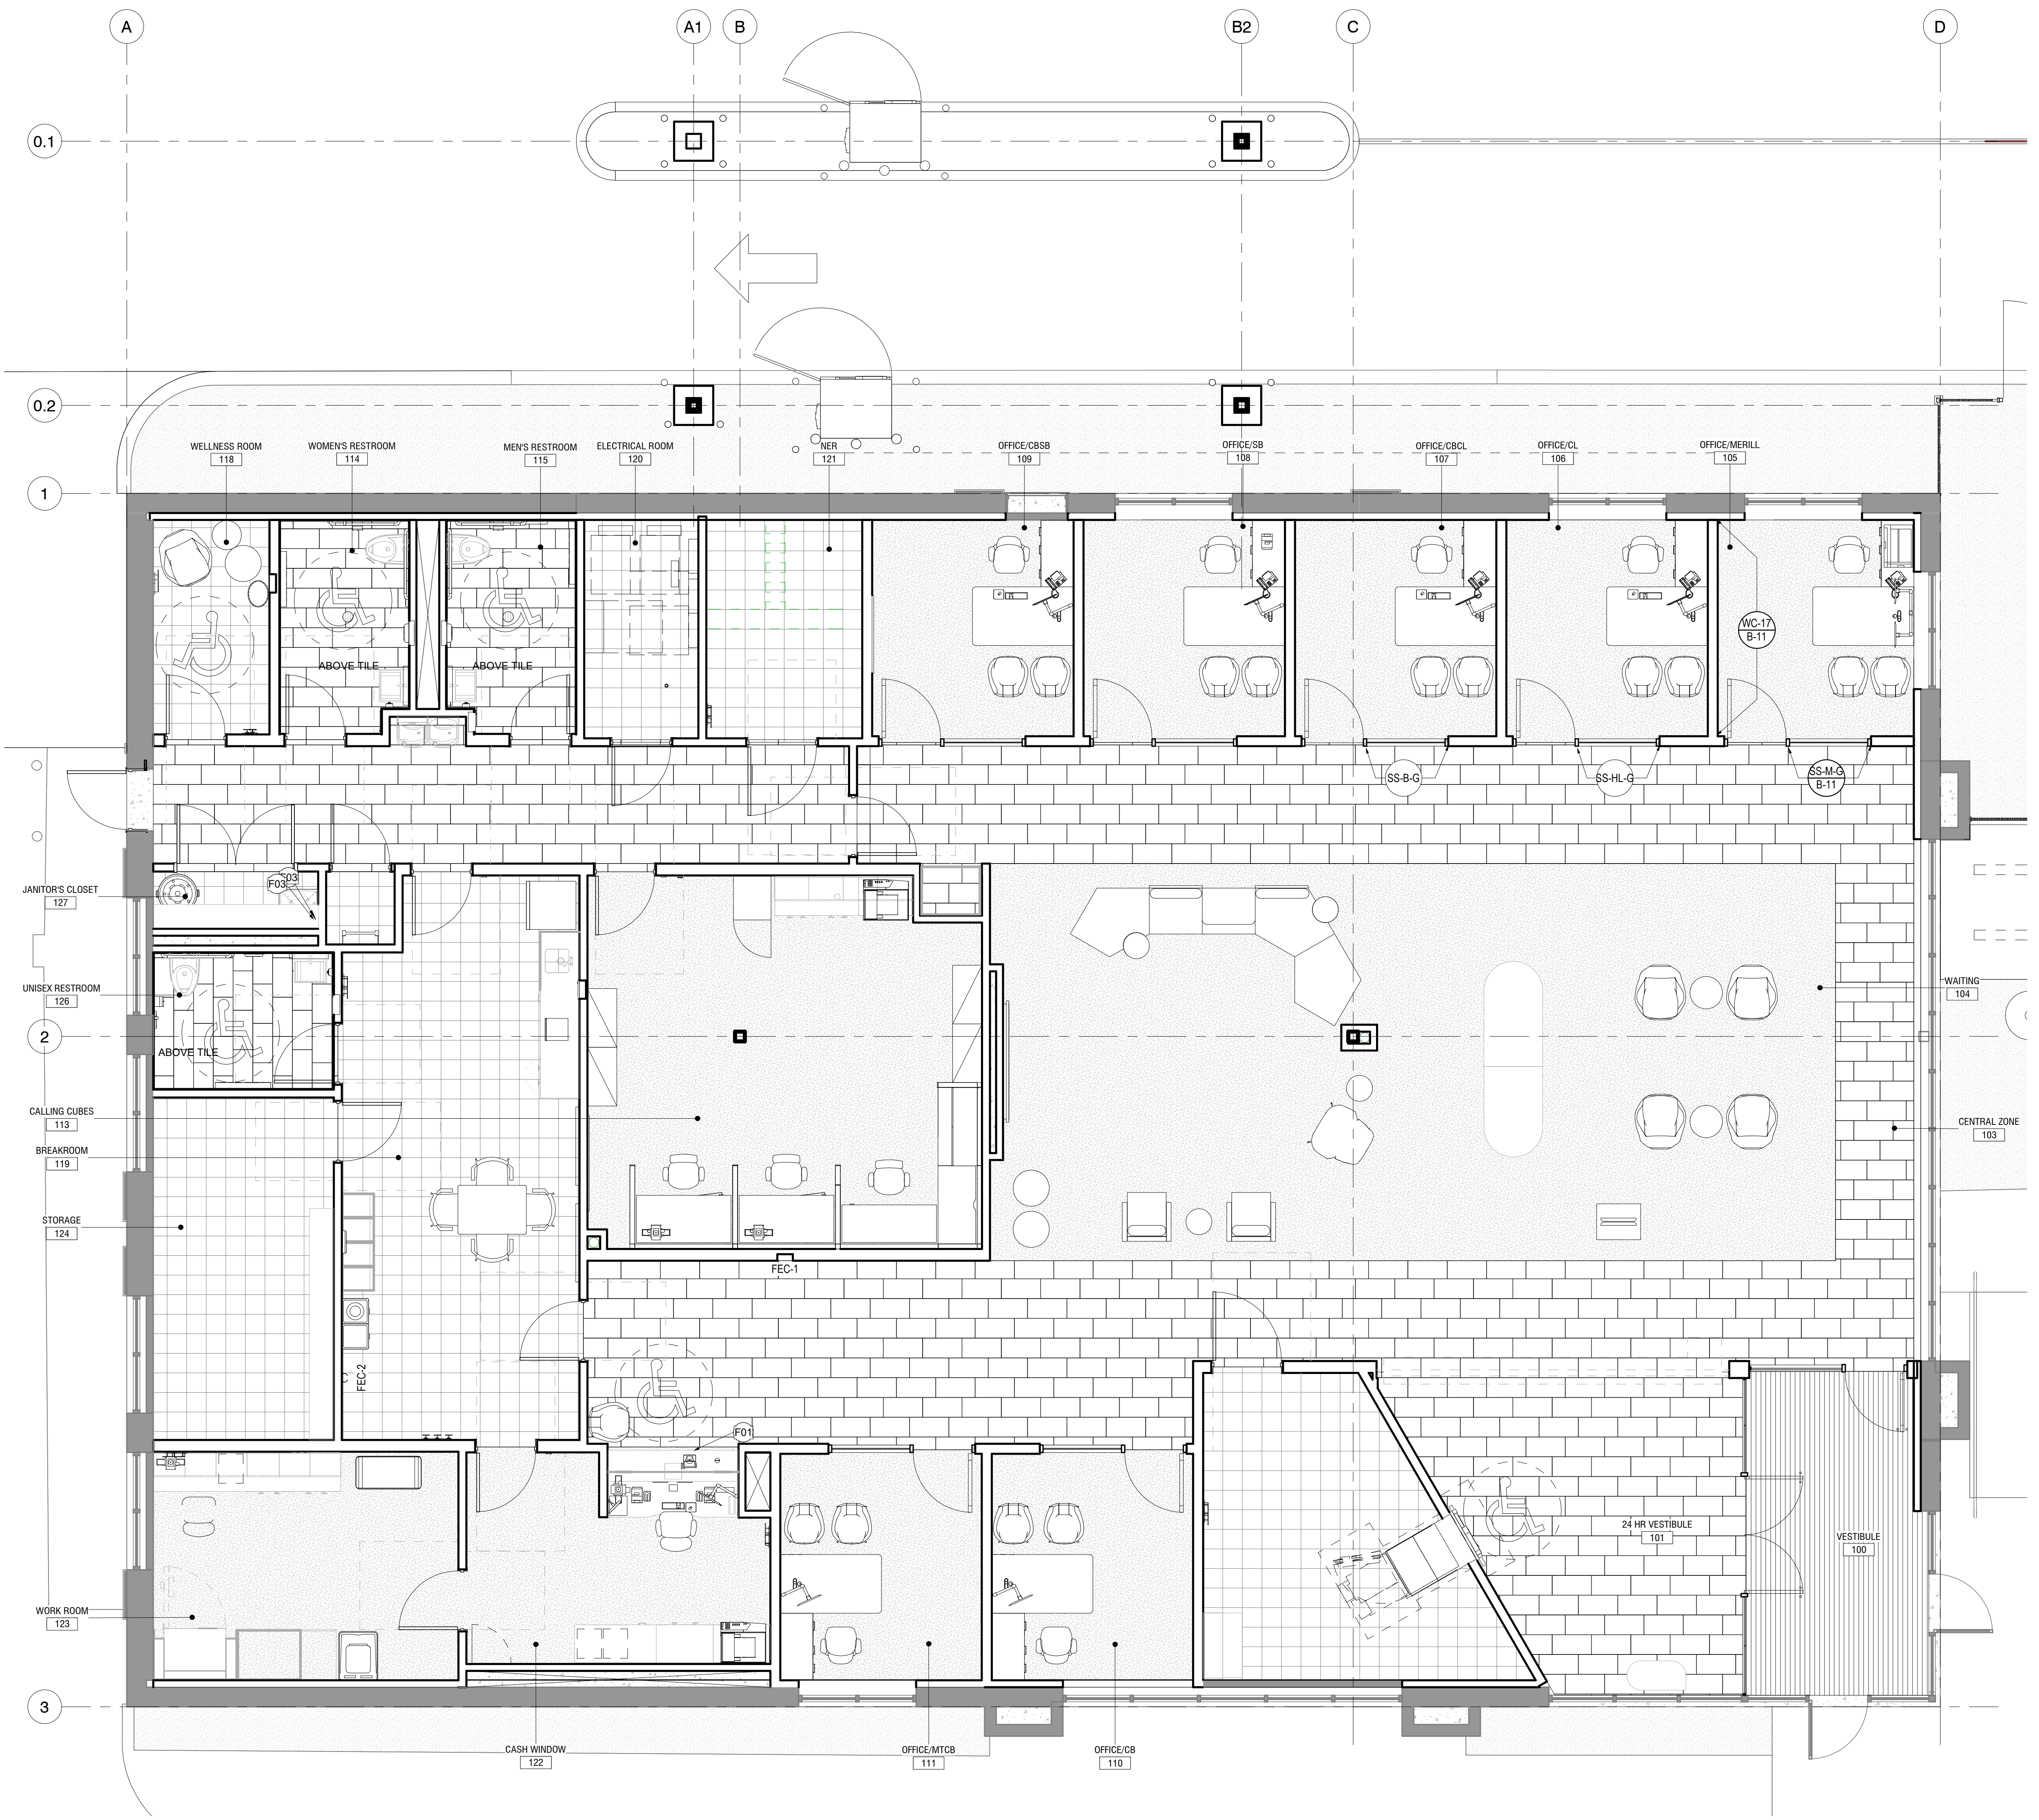

C:\Users\ell\OneDrive\Files\22151 BofA Auburn and Rochester\_ARCH\22151\_Overlay\22151\_Overlay.dwg