



Flagstar | #143 Rochester Hills, MI

NOTE: Renderings below utilize sample dimensions derived from client surveys.

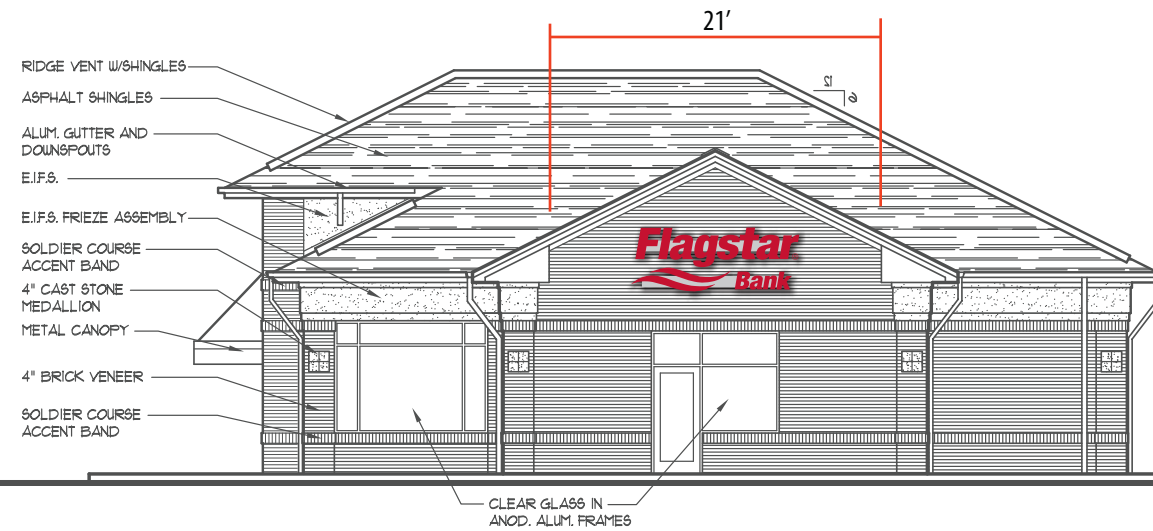

SOUTH ELEVATION

1/8" = 1'-0"

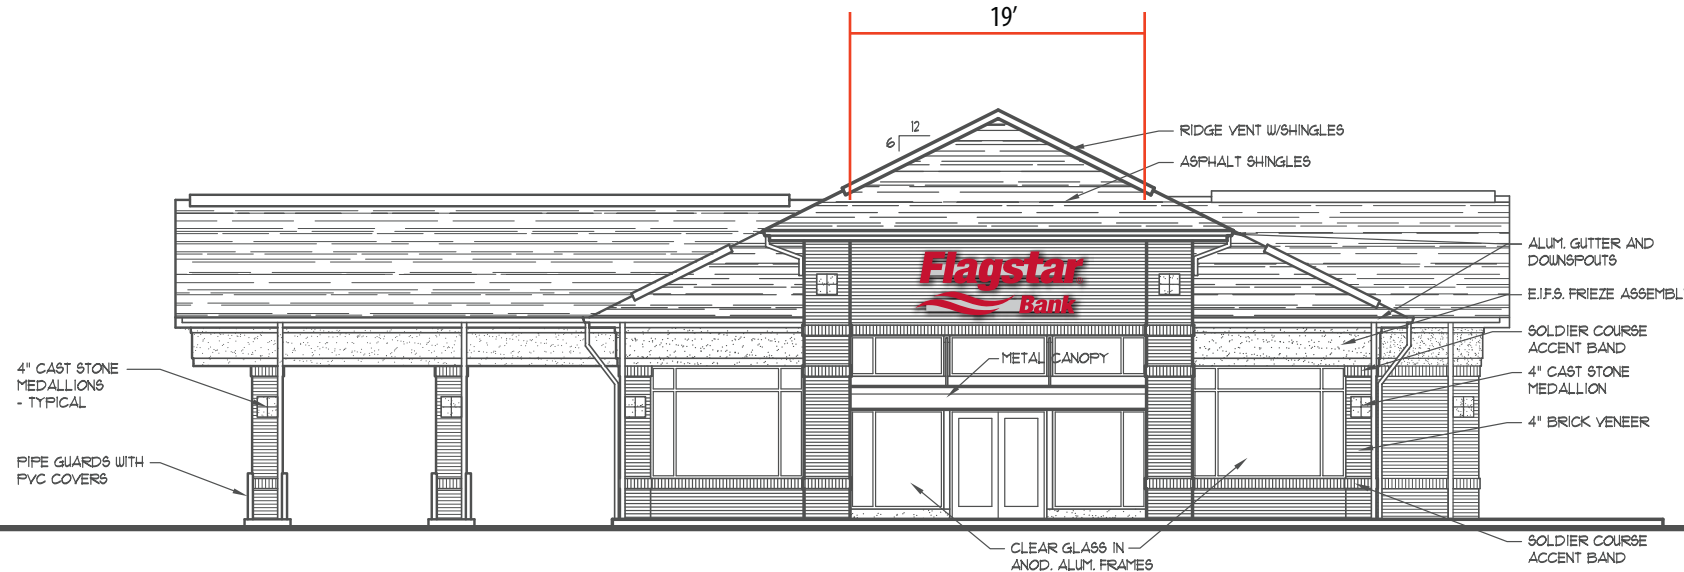

WEST ELEVATION

1/8" = 1'-0"



A B QTY 2: Lighted Letterset on Raceways – paint raceway to match



FAIRMONT
SIGN COMPANY

3750 East Outer Drive
Detroit, MI 48234
t: 313.368.4000 f: 313.368.9335
www.fairmontsign.com

Client:



Adams Marketplace
Rochester Hills, MI

Date:

4/10/13

File:

Accounts/Banks/Flagstar/Elev/
143 Rochester Hills

Designer:

DRW

Scale:

N/S

Job#

00000

Sheet#

1 of 2

Revision #

0

Date:

00-00

Revision Description:

Customer
Approval:

THIS DRAWING REMAINS THE EXCLUSIVE PROPERTY OF FAIRMONT SIGN COMPANY. THIS DESIGN CANNOT BE COPIED IN WHOLE OR IN PART, ALTERED, OR EXHIBITED IN ANY MANNER WITHOUT THE WRITTEN CONSENT OF FAIRMONT SIGN COMPANY. THE EXCEPTION IS ANY PREVIOUSLY COPYRIGHTED ARTWORK SUPPLIED BY THE CLIENT.




UNLESS OTHERWISE NOTED, ALL COLORS PORTRAYED ARE REPRESENTATIVE ONLY.

**ALL DIMENSIONS TO BE
FIELD VERIFIED PRIOR TO
INSTALLATION**

Flagstar | #143 Rochester Hills, MI


NOTE: Renderings below utilize sample dimensions derived from client surveys.

SITE PLAN

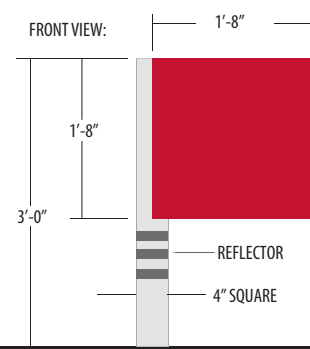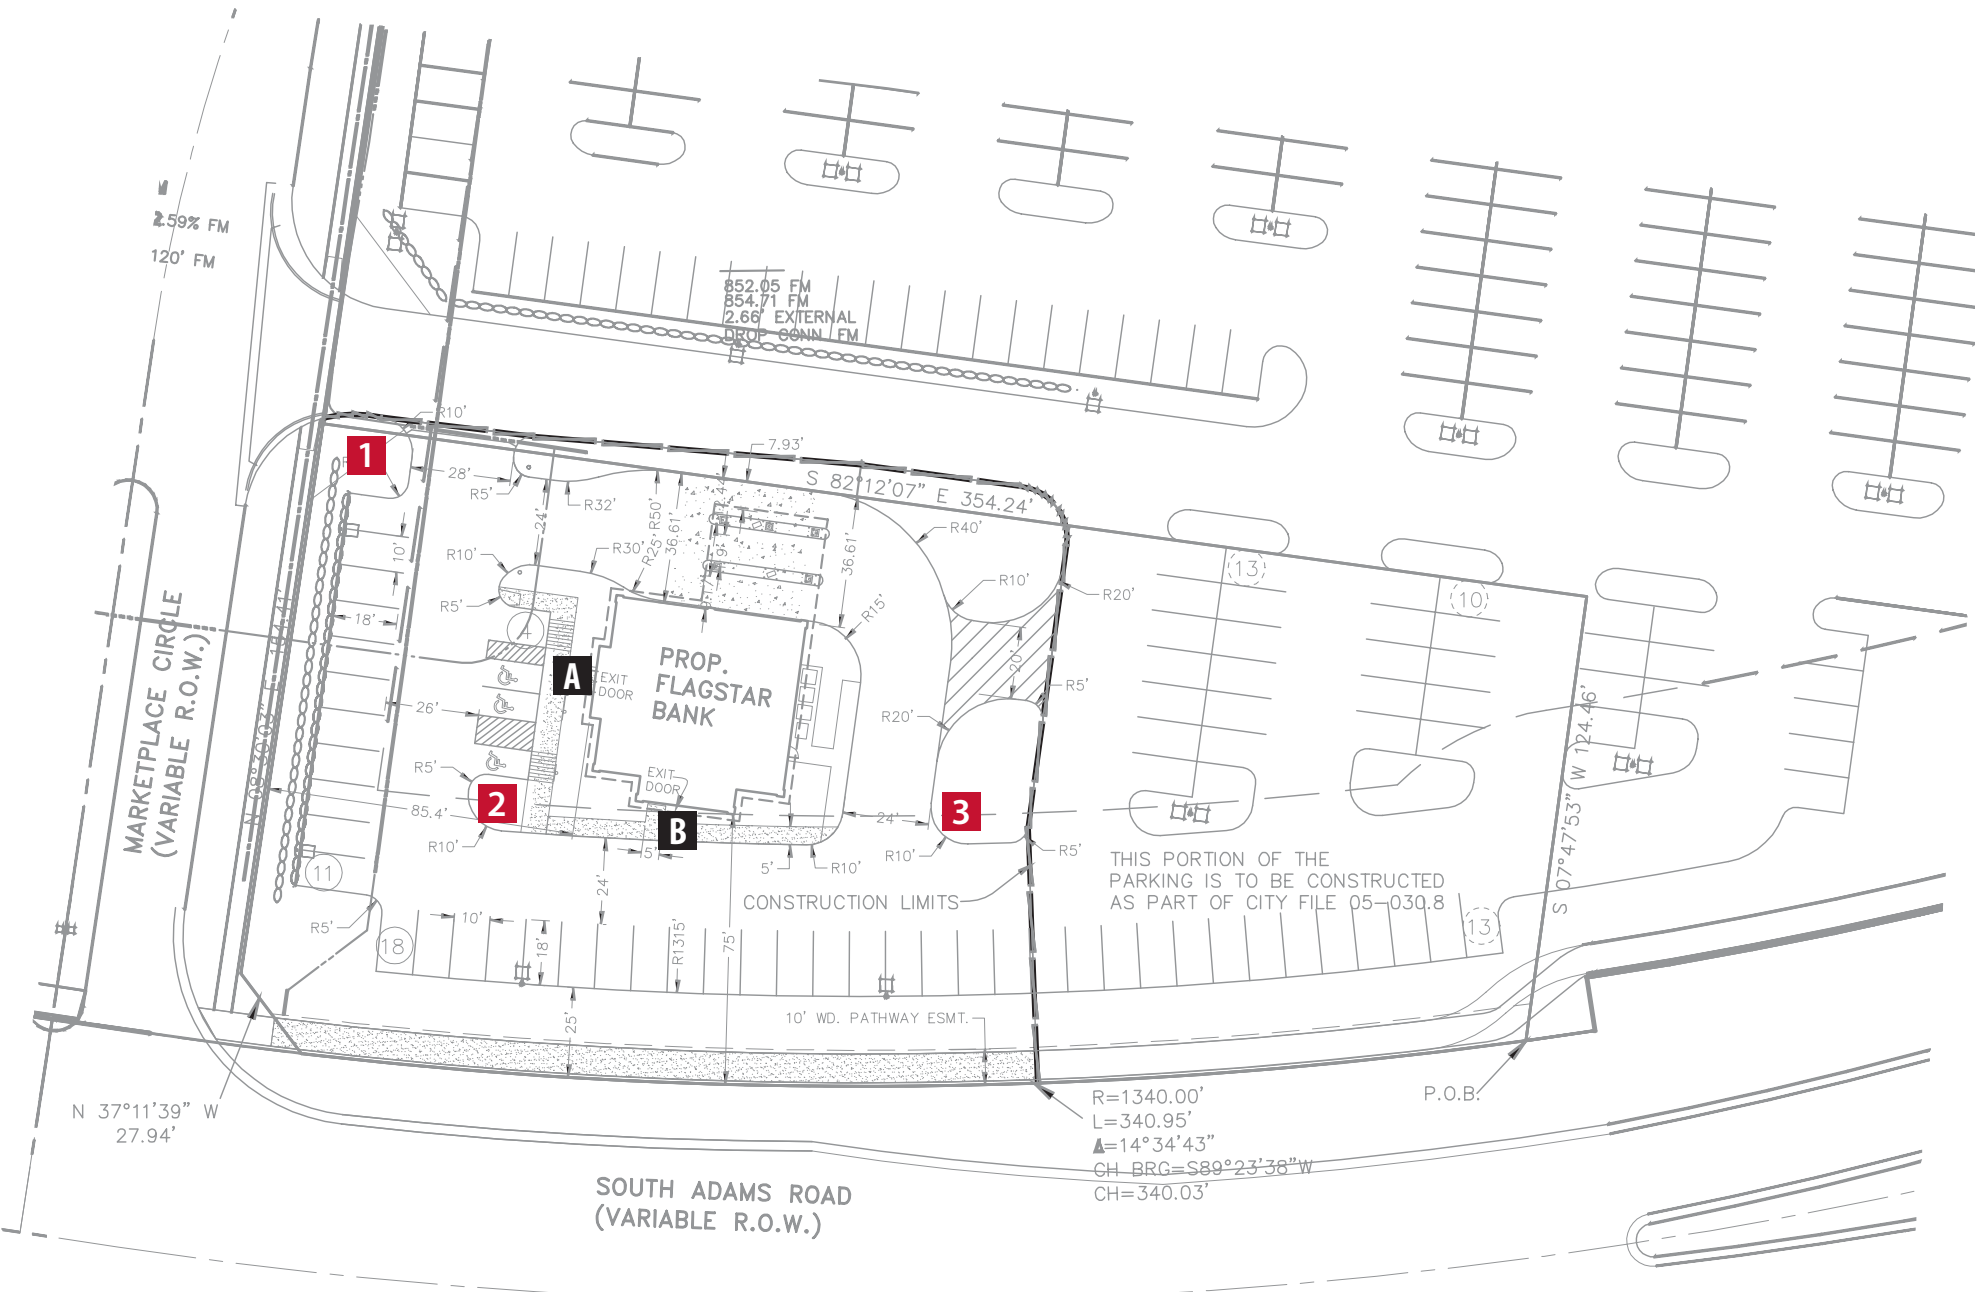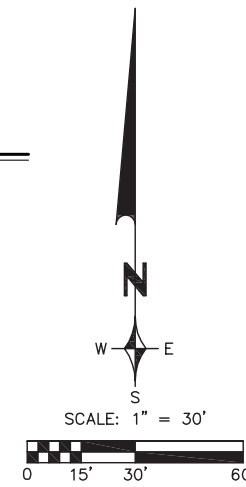

QTY 3: Non-illuminated D/F Directional Signs – Copy TBD

A B Lighted Lettersets on Raceways

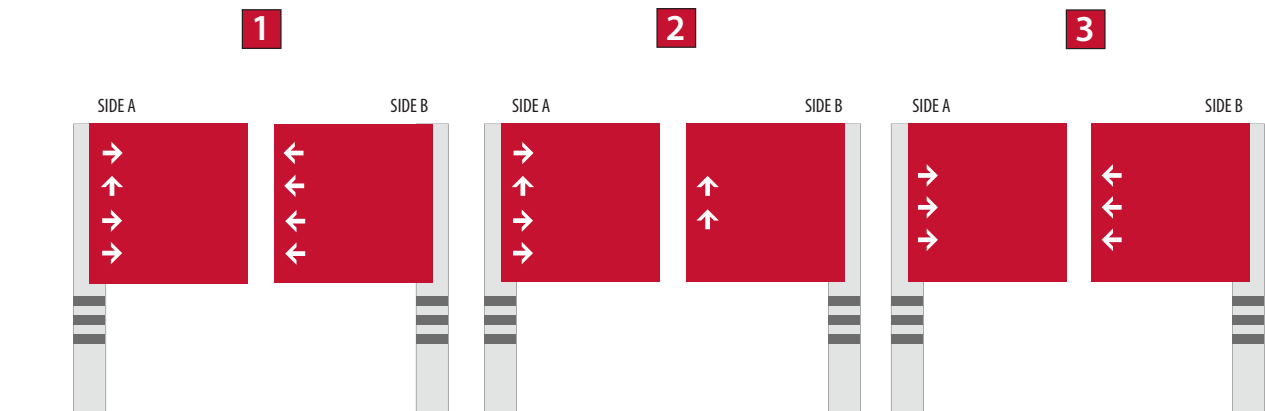

3750 East Outer Drive
 Detroit, MI 48234
 t: 313.368.4000 f: 313.368.9335
 www.fairmontsign.com

Client:



Adams Marketplace
 Rochester Hills., MI

Date:

4/10/13

File:

Accounts/Banks/Flagstar/Elev/
 143 Rochester Hills

Designer:

DRW

Scale:

N/S

Job#

00000

Sheet#

2 of 2

Revision #

0

Date:

00-00

Revision Description:


Customer

Approval:

THIS DRAWING REMAINS THE EXCLUSIVE PROPERTY OF FAIRMONT SIGN COMPANY. THIS DESIGN CANNOT BE COPIED IN WHOLE OR IN PART, ALTERED, OR EXHIBITED IN ANY MANNER WITHOUT THE WRITTEN CONSENT OF FAIRMONT SIGN COMPANY. THE EXCEPTION IS ANY PREVIOUSLY COPYRIGHTED ARTWORK SUPPLIED BY THE CLIENT.


UNLESS OTHERWISE NOTED, ALL COLORS PORTRAYED ARE REPRESENTATIVE ONLY.

ALL DIMENSIONS TO BE FIELD VERIFIED PRIOR TO INSTALLATION

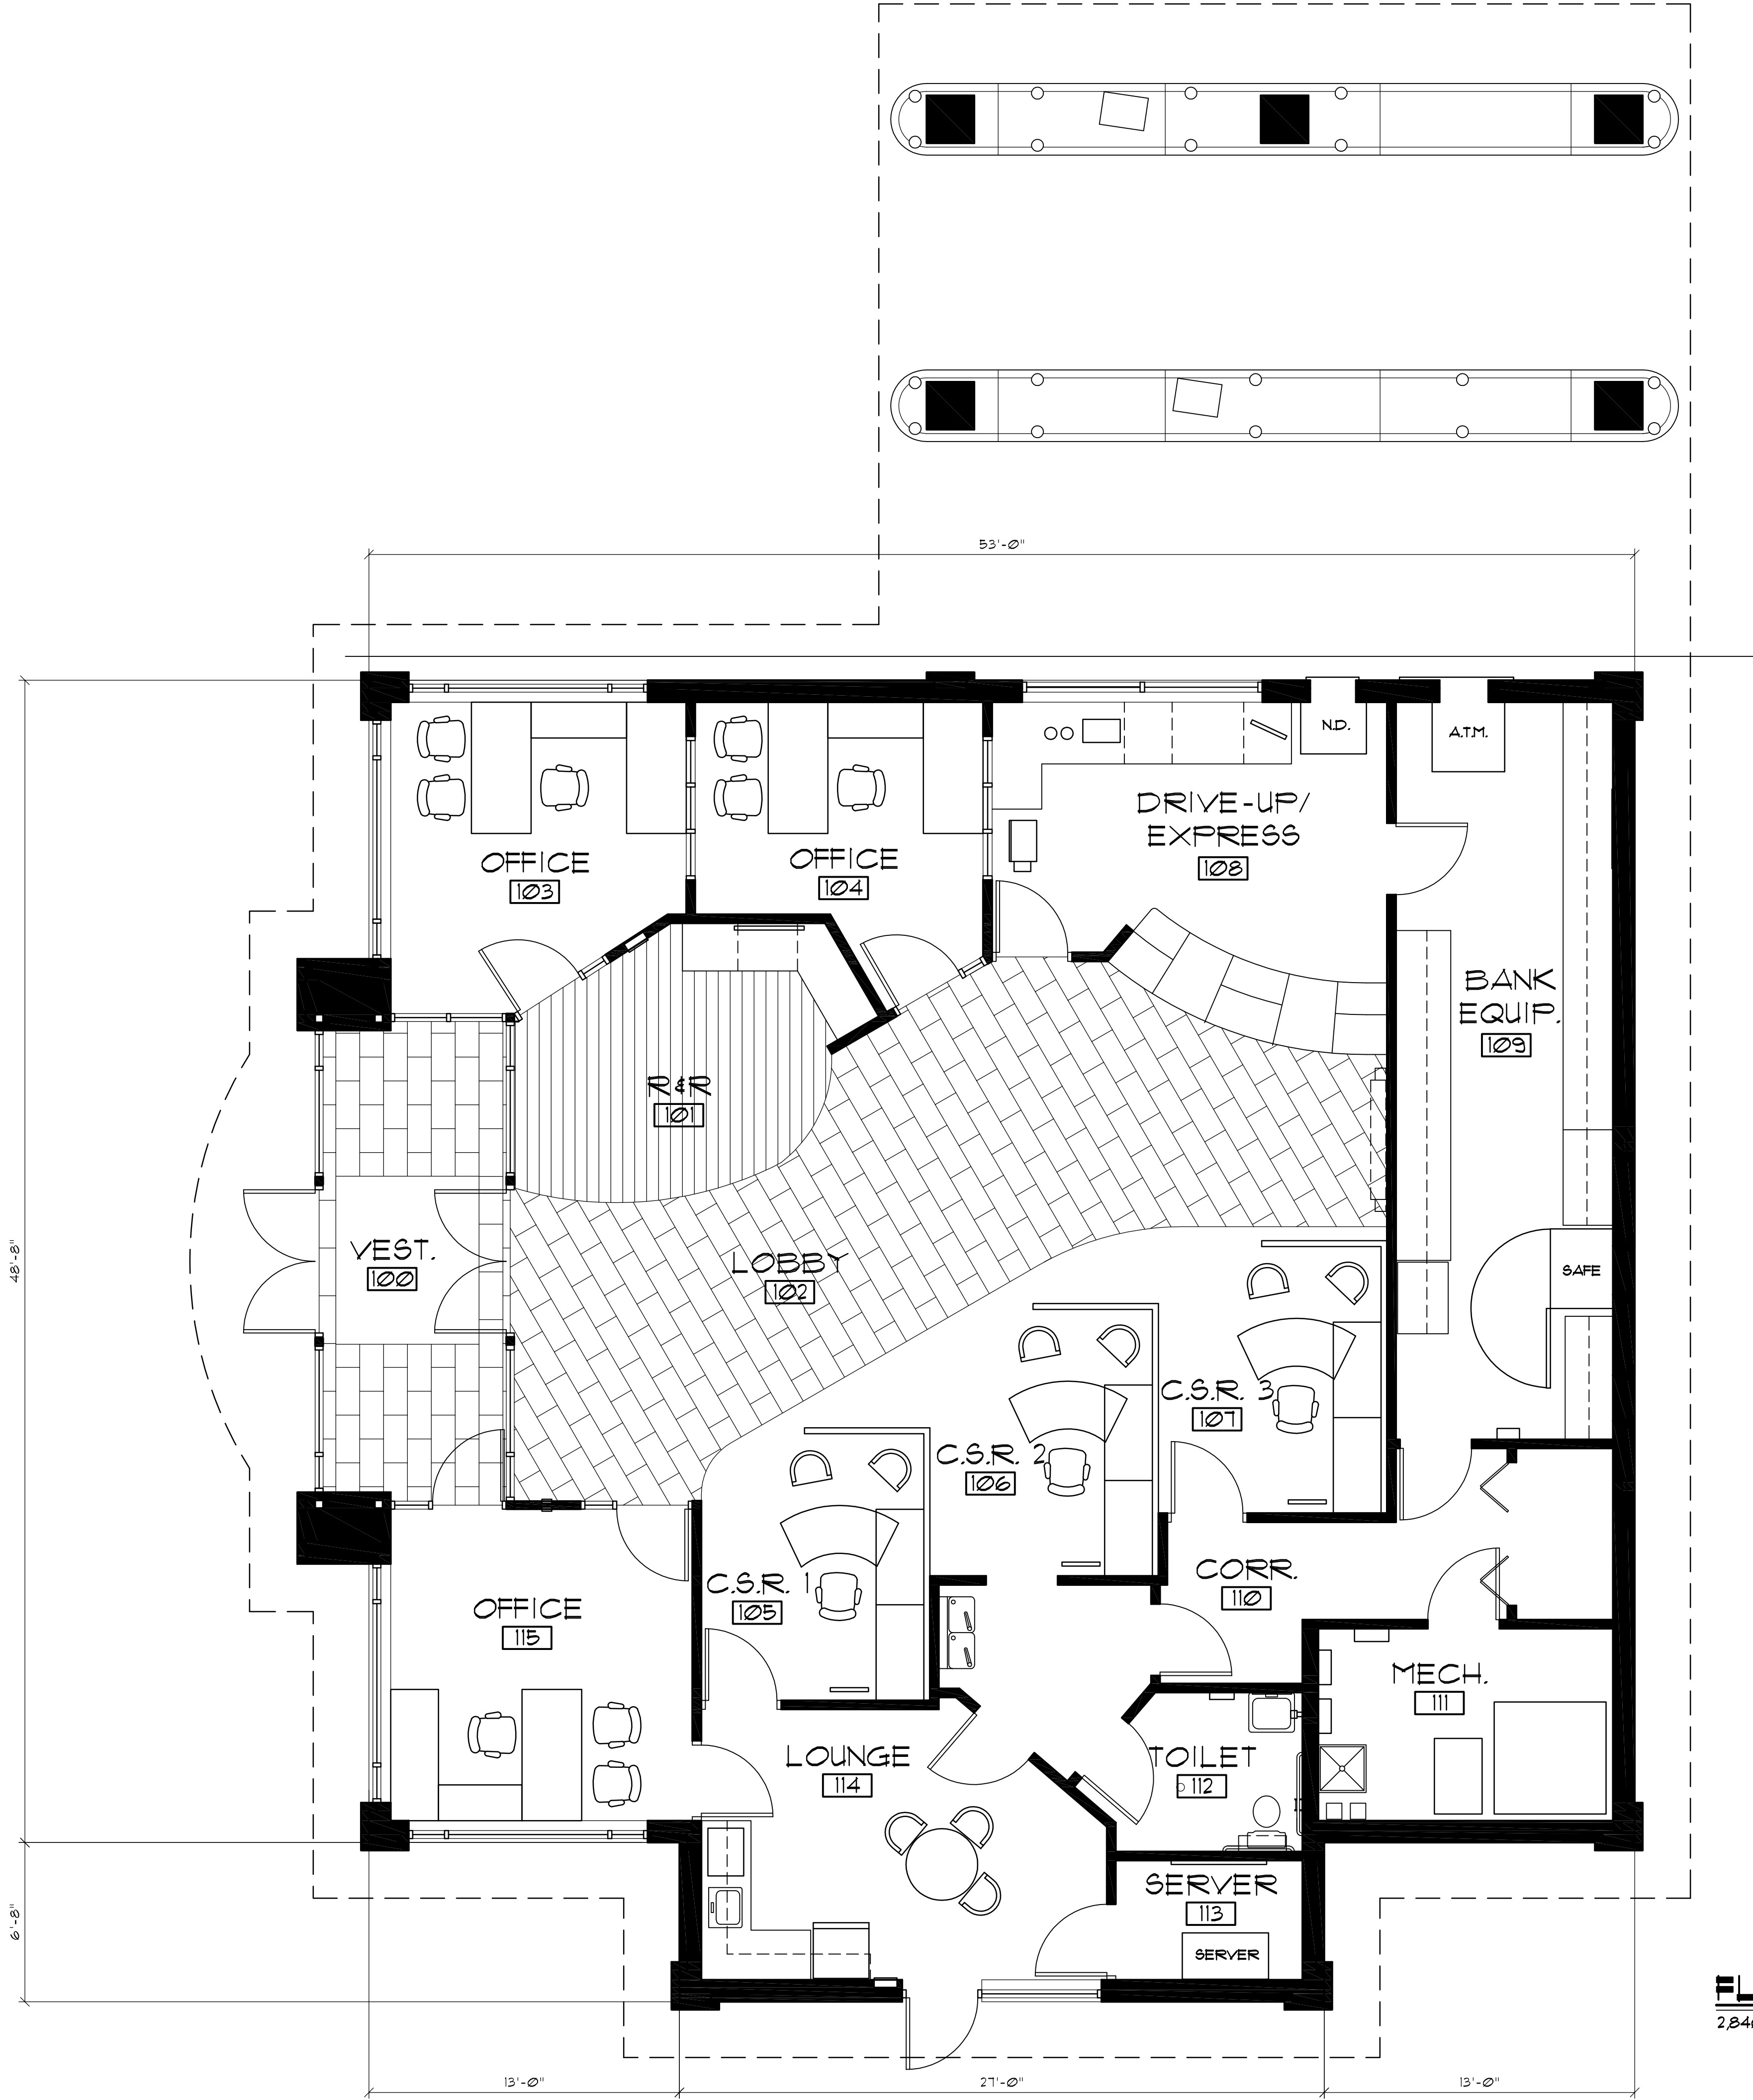

FLOOR PLAN
2,840 SQ. FT.

1/4" = 1'-0"

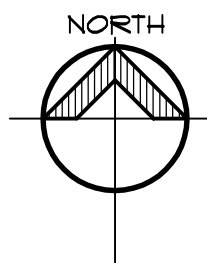

Sheet No.


A-1

Issued For:
02-29-13


Sheet Title:
FLOOR PLAN




PROPOSED
FLAGSTAR BANK
ADAMS MARKETPLACE
ROCHESTER HILLS, MICHIGAN

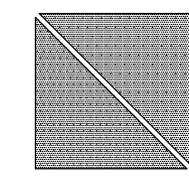


Michael A Boggio Assoc. Architects
30100 Telegraph Rd., Ste. 216 Bingham Farms MI 48025 (248)-258-5155

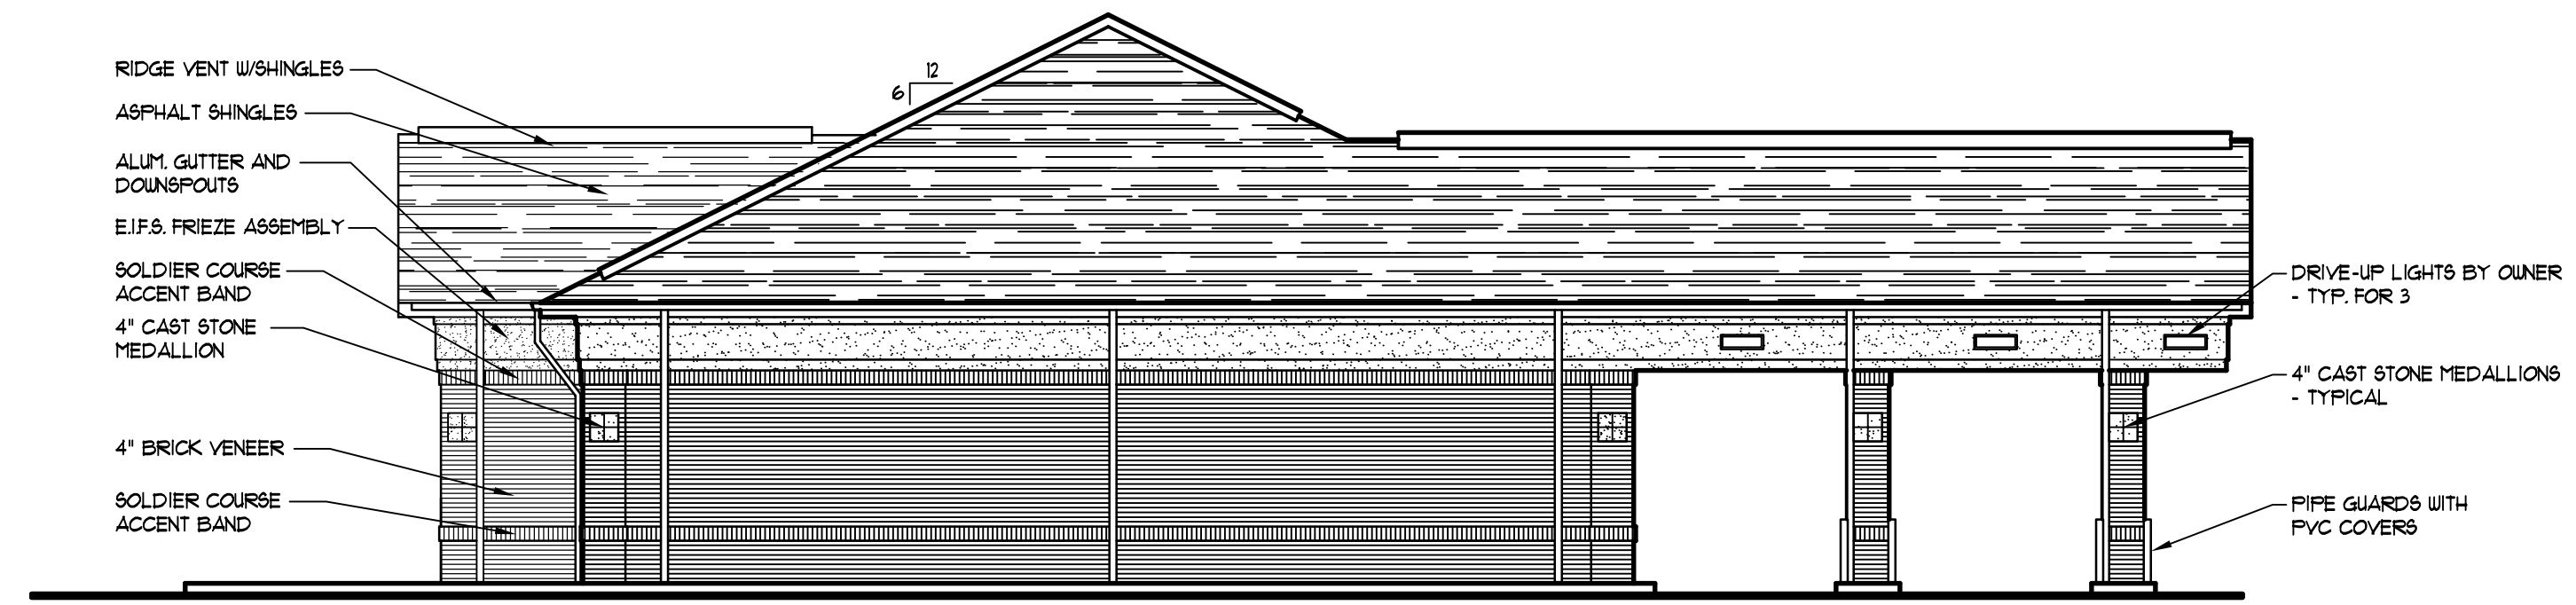


EAST ELEVATION
1/8" = 1'-0"

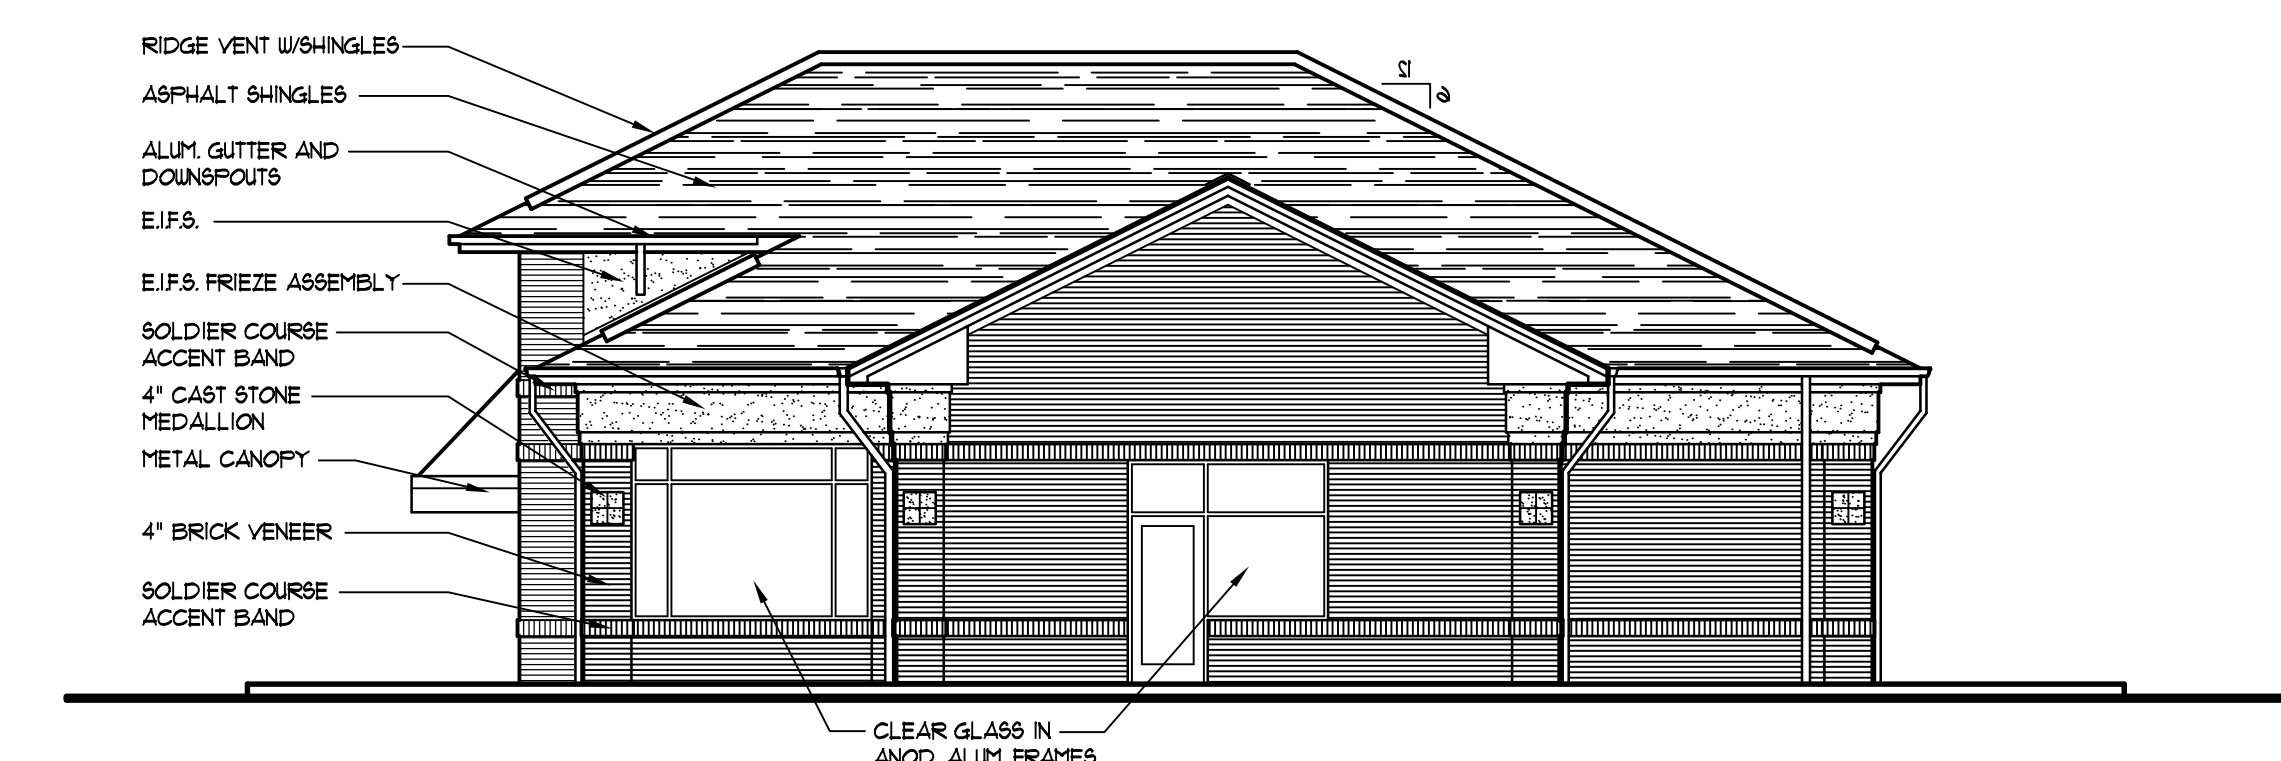

SOUTH ELEVATION
1/8" = 1'-0"

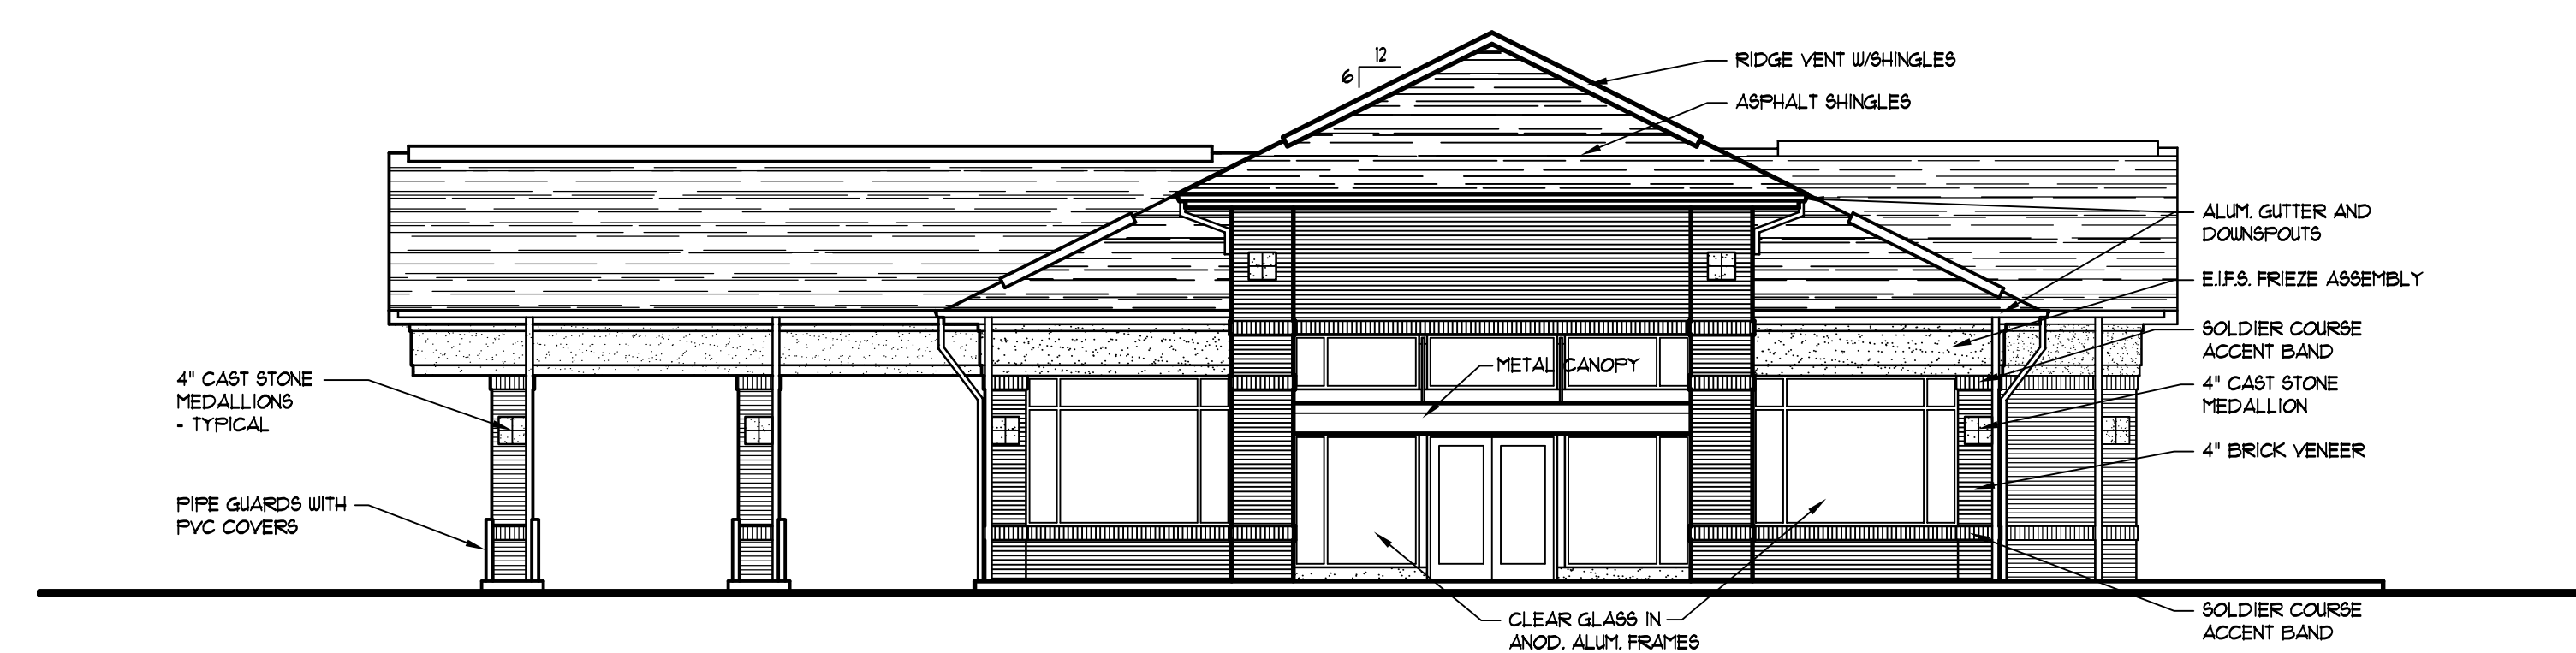

WEST ELEVATION
1/8" = 1'-0"

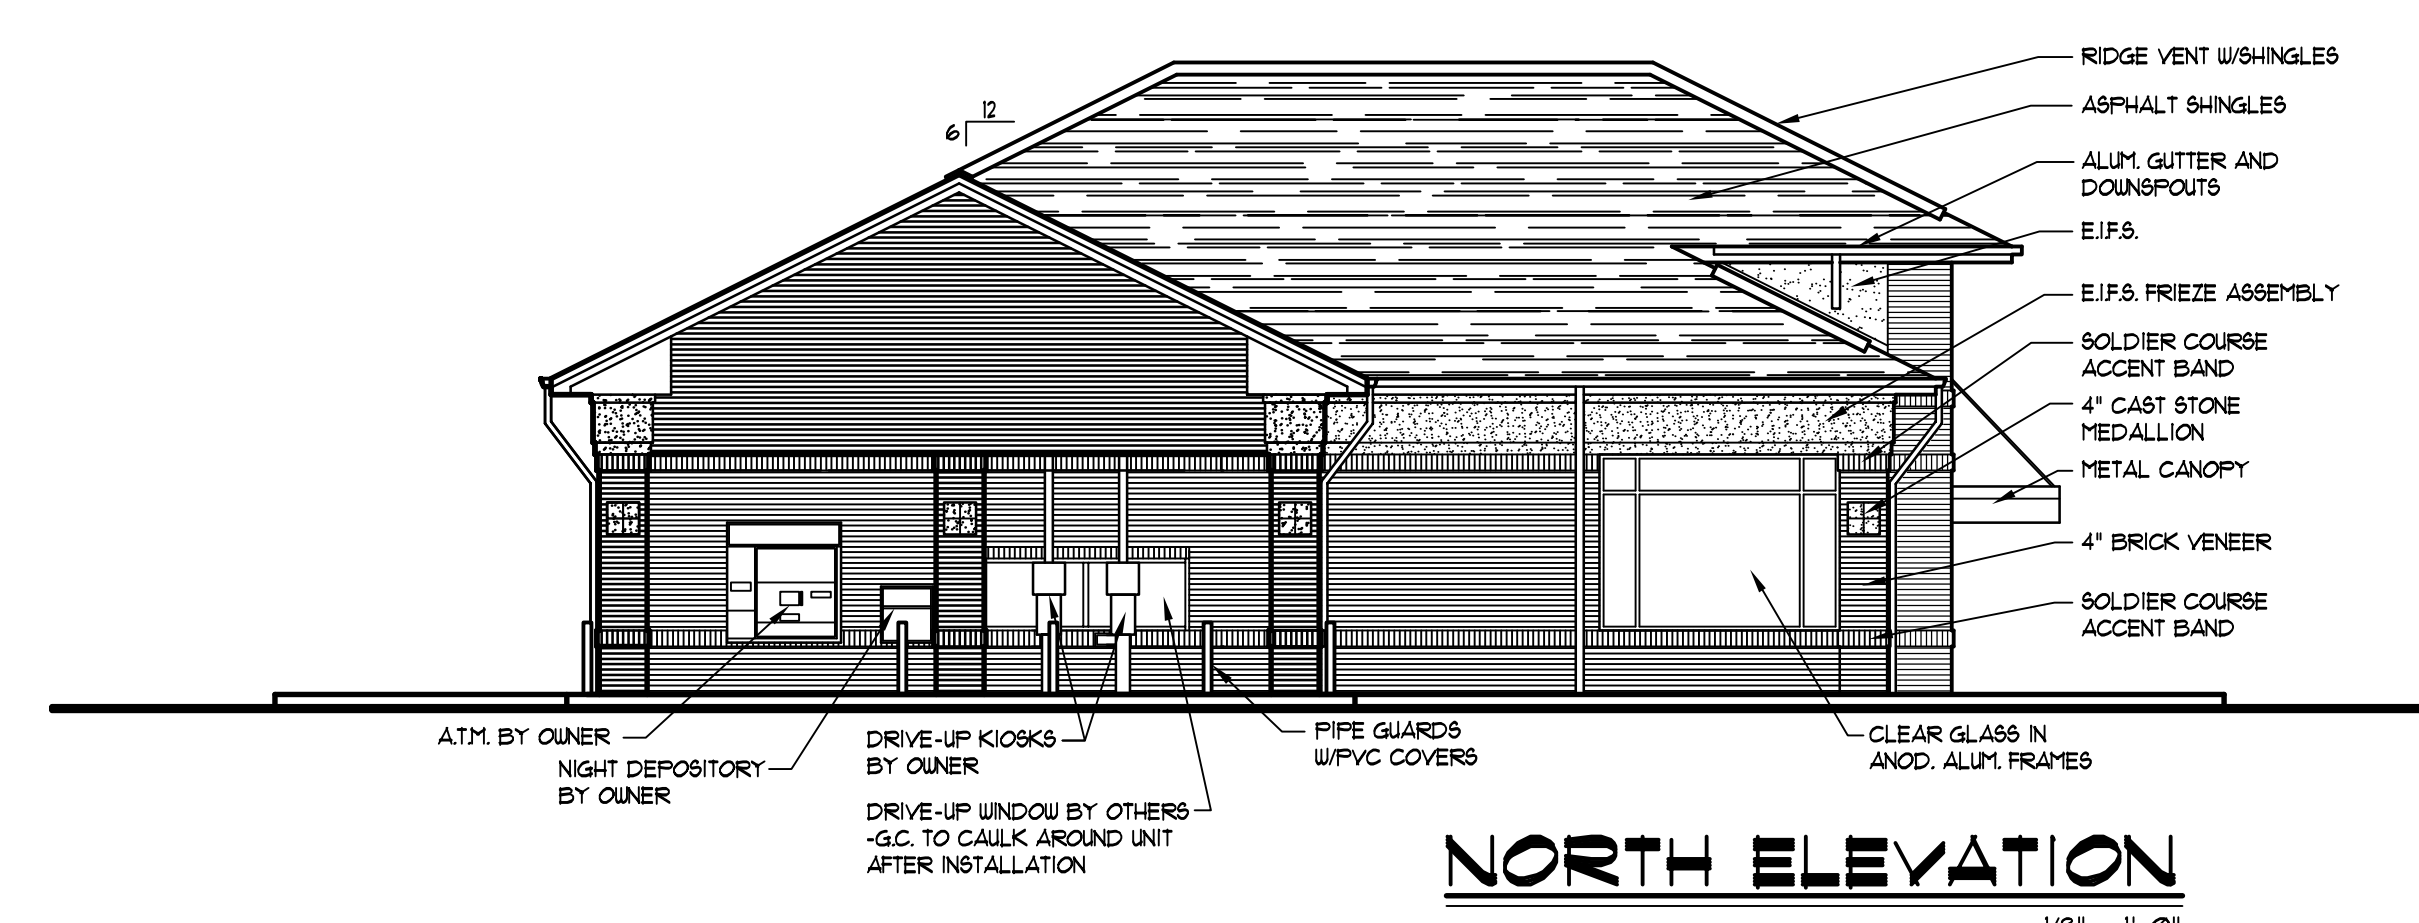

NORTH ELEVATION
1/8" = 1'-0"

