

First Floor Plan - Chelsea: 1834
 SCALE: 1/8" = 1'-0" Living Gross: 1,834 S.F.

Review	04.20.22


Floor Plans
 Slab- 3 Bd/ 3 Ba
 Unit 1834

JBMA Project No.
221156


©2022

A1.1

PRELIMINARY NOT FOR CONSTRUCTION

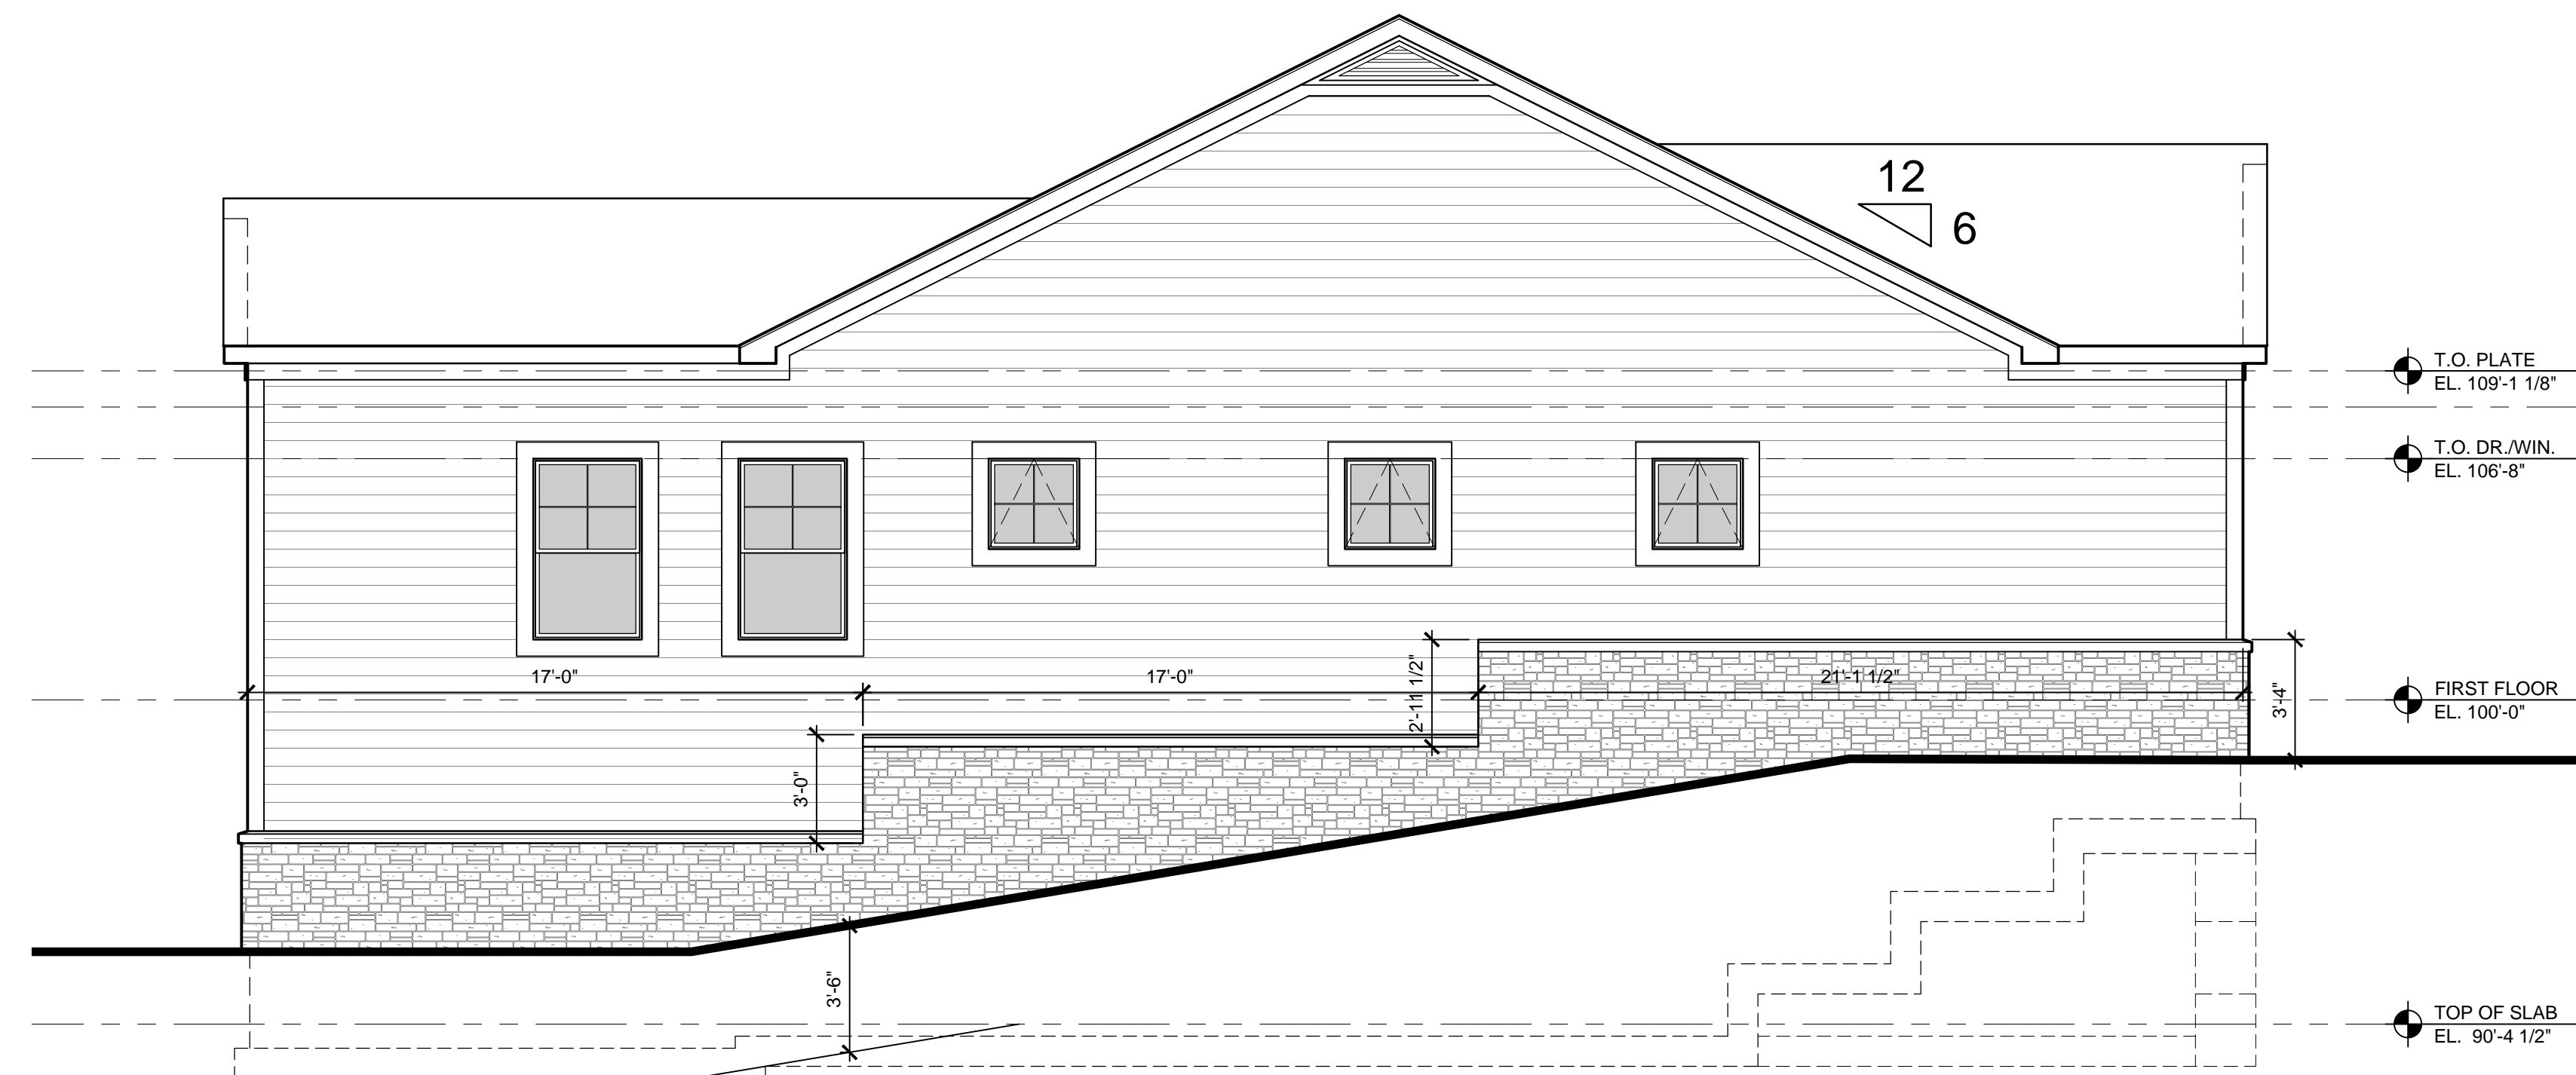

2 RIGHT ELEVATION - Chelsea Deep
A2.1 SCALE: 1/4" = 1'-0" DAYLIGHT ELEVATION

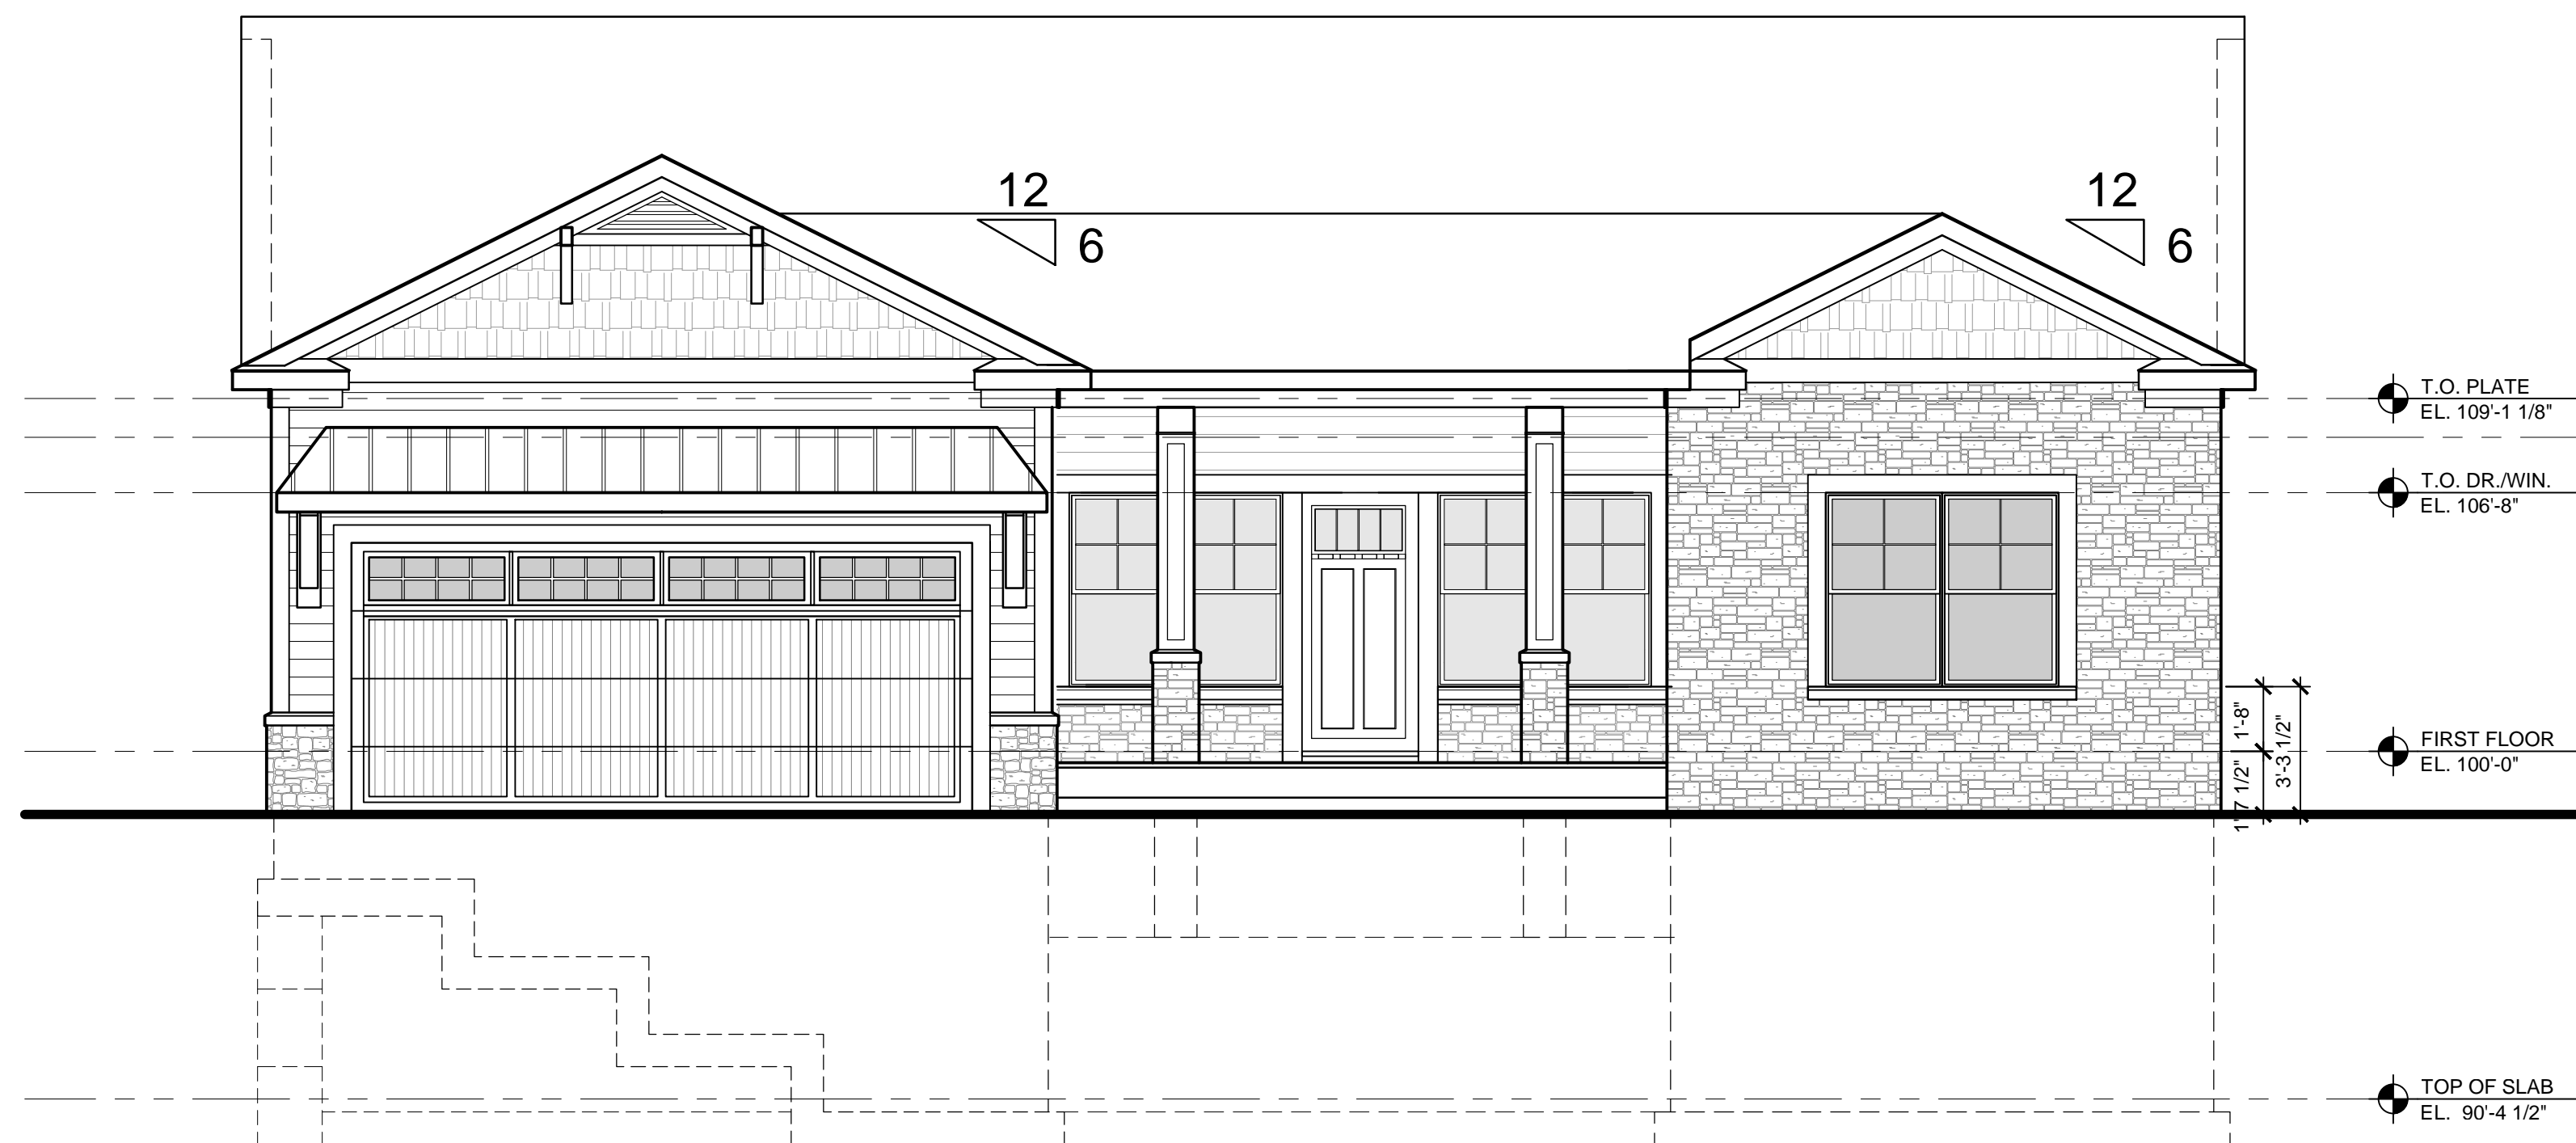

1B FRONT ELEVATION - Chelsea Deep
A2.1 SCALE: 1/4" = 1'-0" ALTERNATE ELEVATION

Review	12.12.22

Elevations
 Daylight &
 Alternate Facade

JBMA Project No.
221156

©2023

A2.1a

PRELIMINARY NOT FOR CONSTRUCTION



4 LEFT ELEVATION - Chelsea Deep
 A2.1 SCALE: 1/4" = 1'-0" DAYLIGHT ELEVATION




3 REAR ELEVATION - Chelsea Deep
 A2.1 SCALE: 1/4" = 1'-0" DAYLIGHT ELEVATION

Review	12.12.22

Elevations
 Daylight


JBMA Project No.
 221156
 ©2023

PRELIMINARY NOT FOR CONSTRUCTION

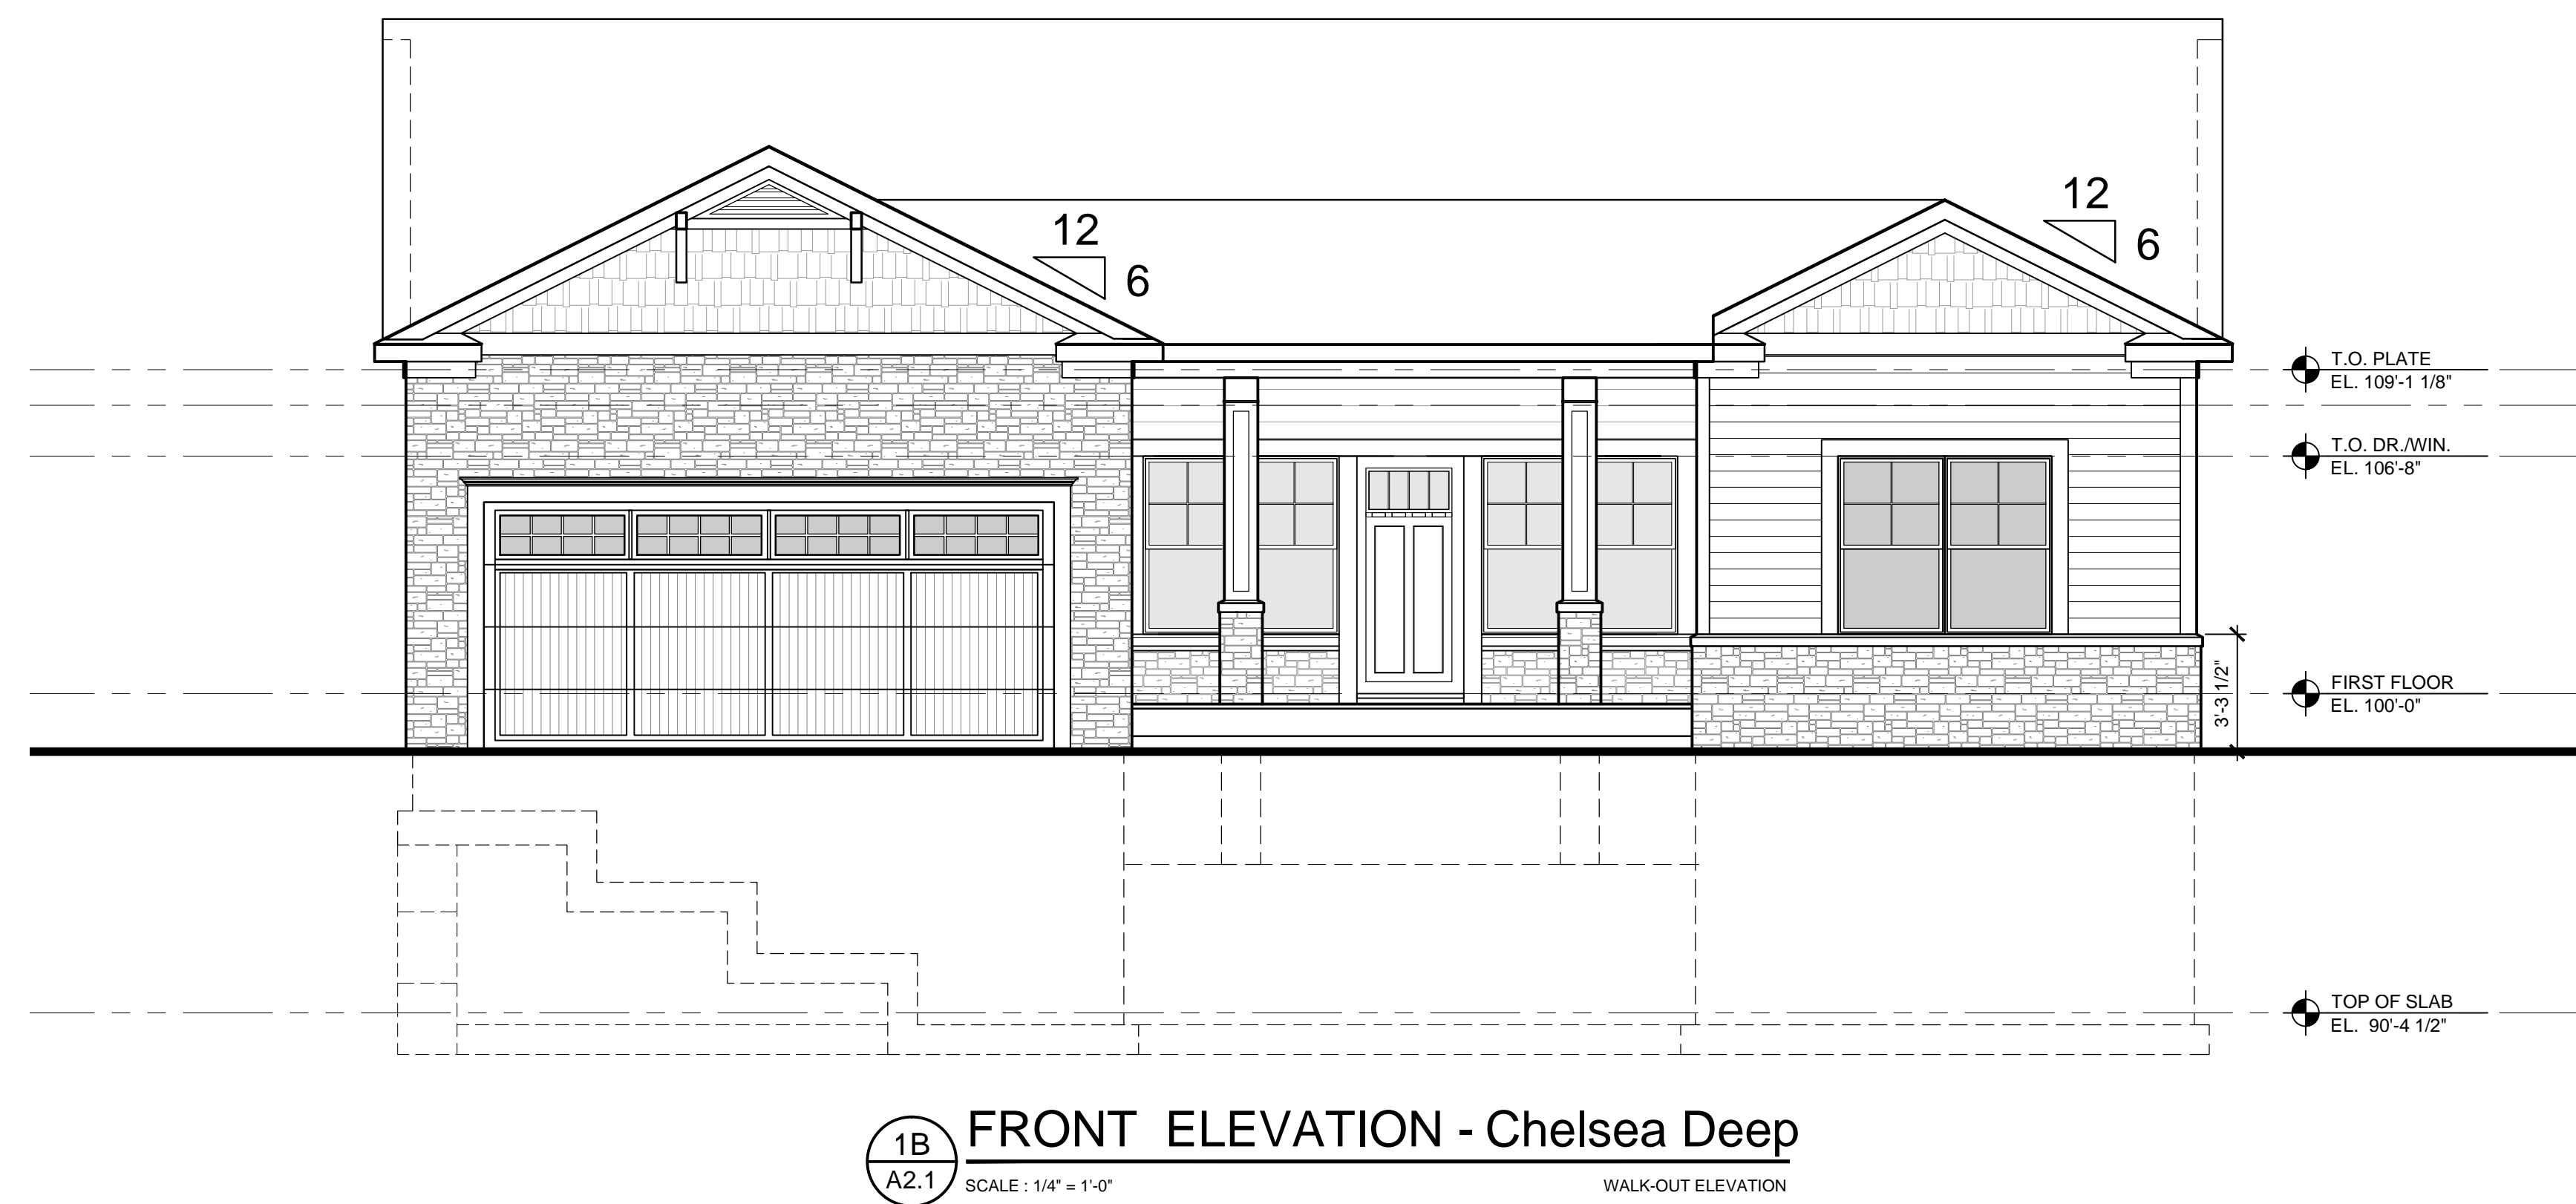

PRELIMINARY NOT FOR CONSTRUCTION

Review	Date
	12.12.22

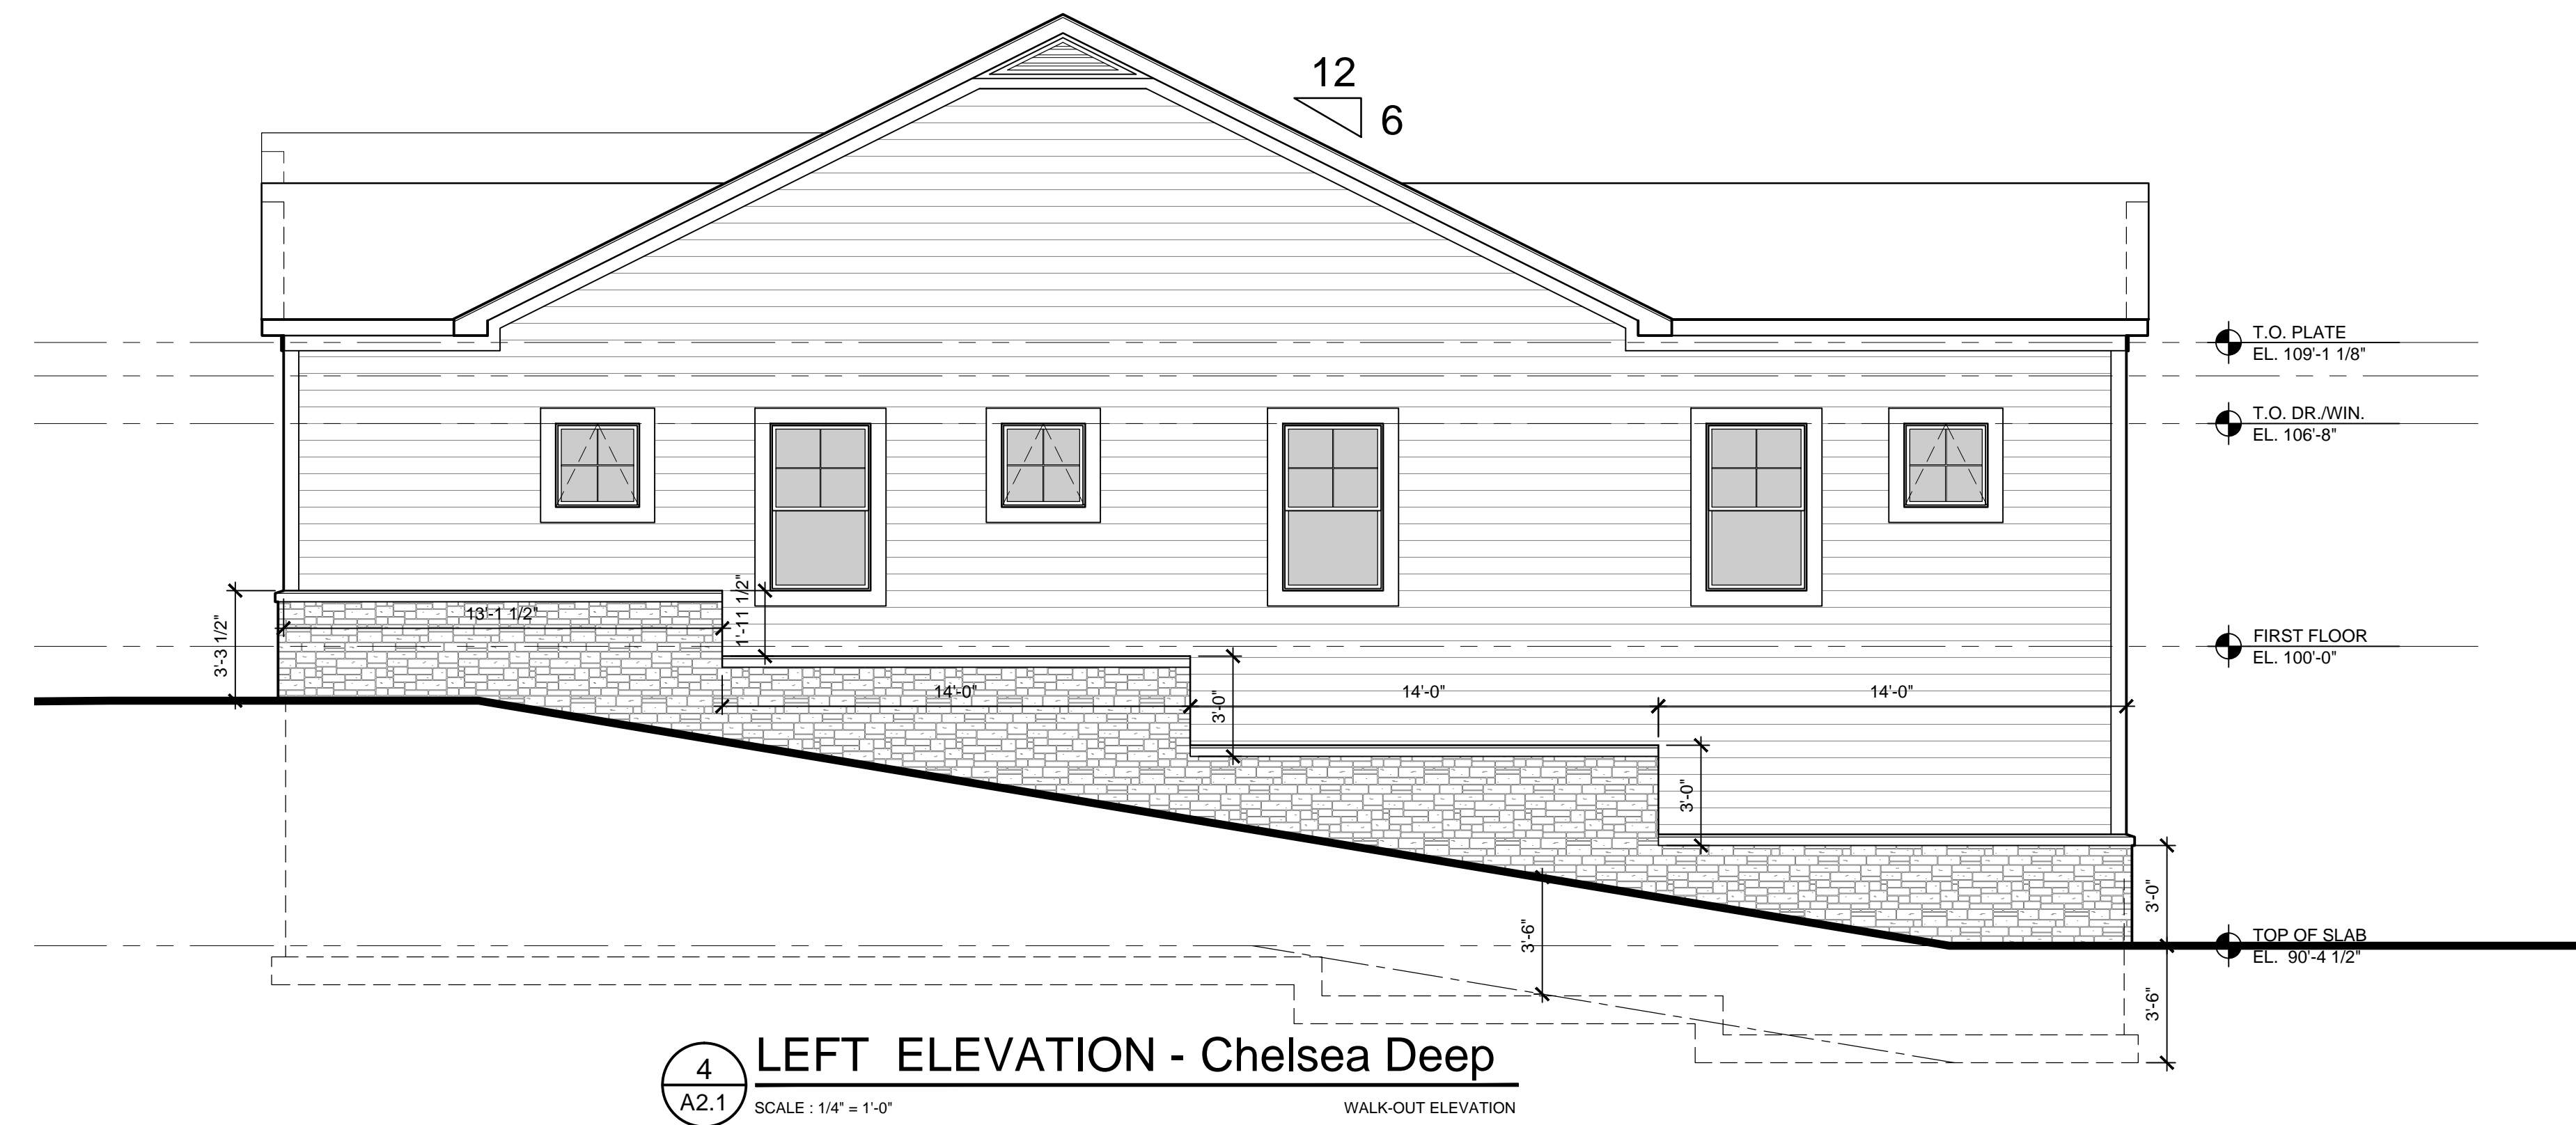

Review	12.12.22

Elevations
Walk-Out

JBMA Project No.
221156
©2023

A2.2b

PRELIMINARY NOT FOR CONSTRUCTION