


1995 AUBURN RD. (PID#15-25-483-006) &
 1979 AUBURN RD. (PID#15-25-483-008)

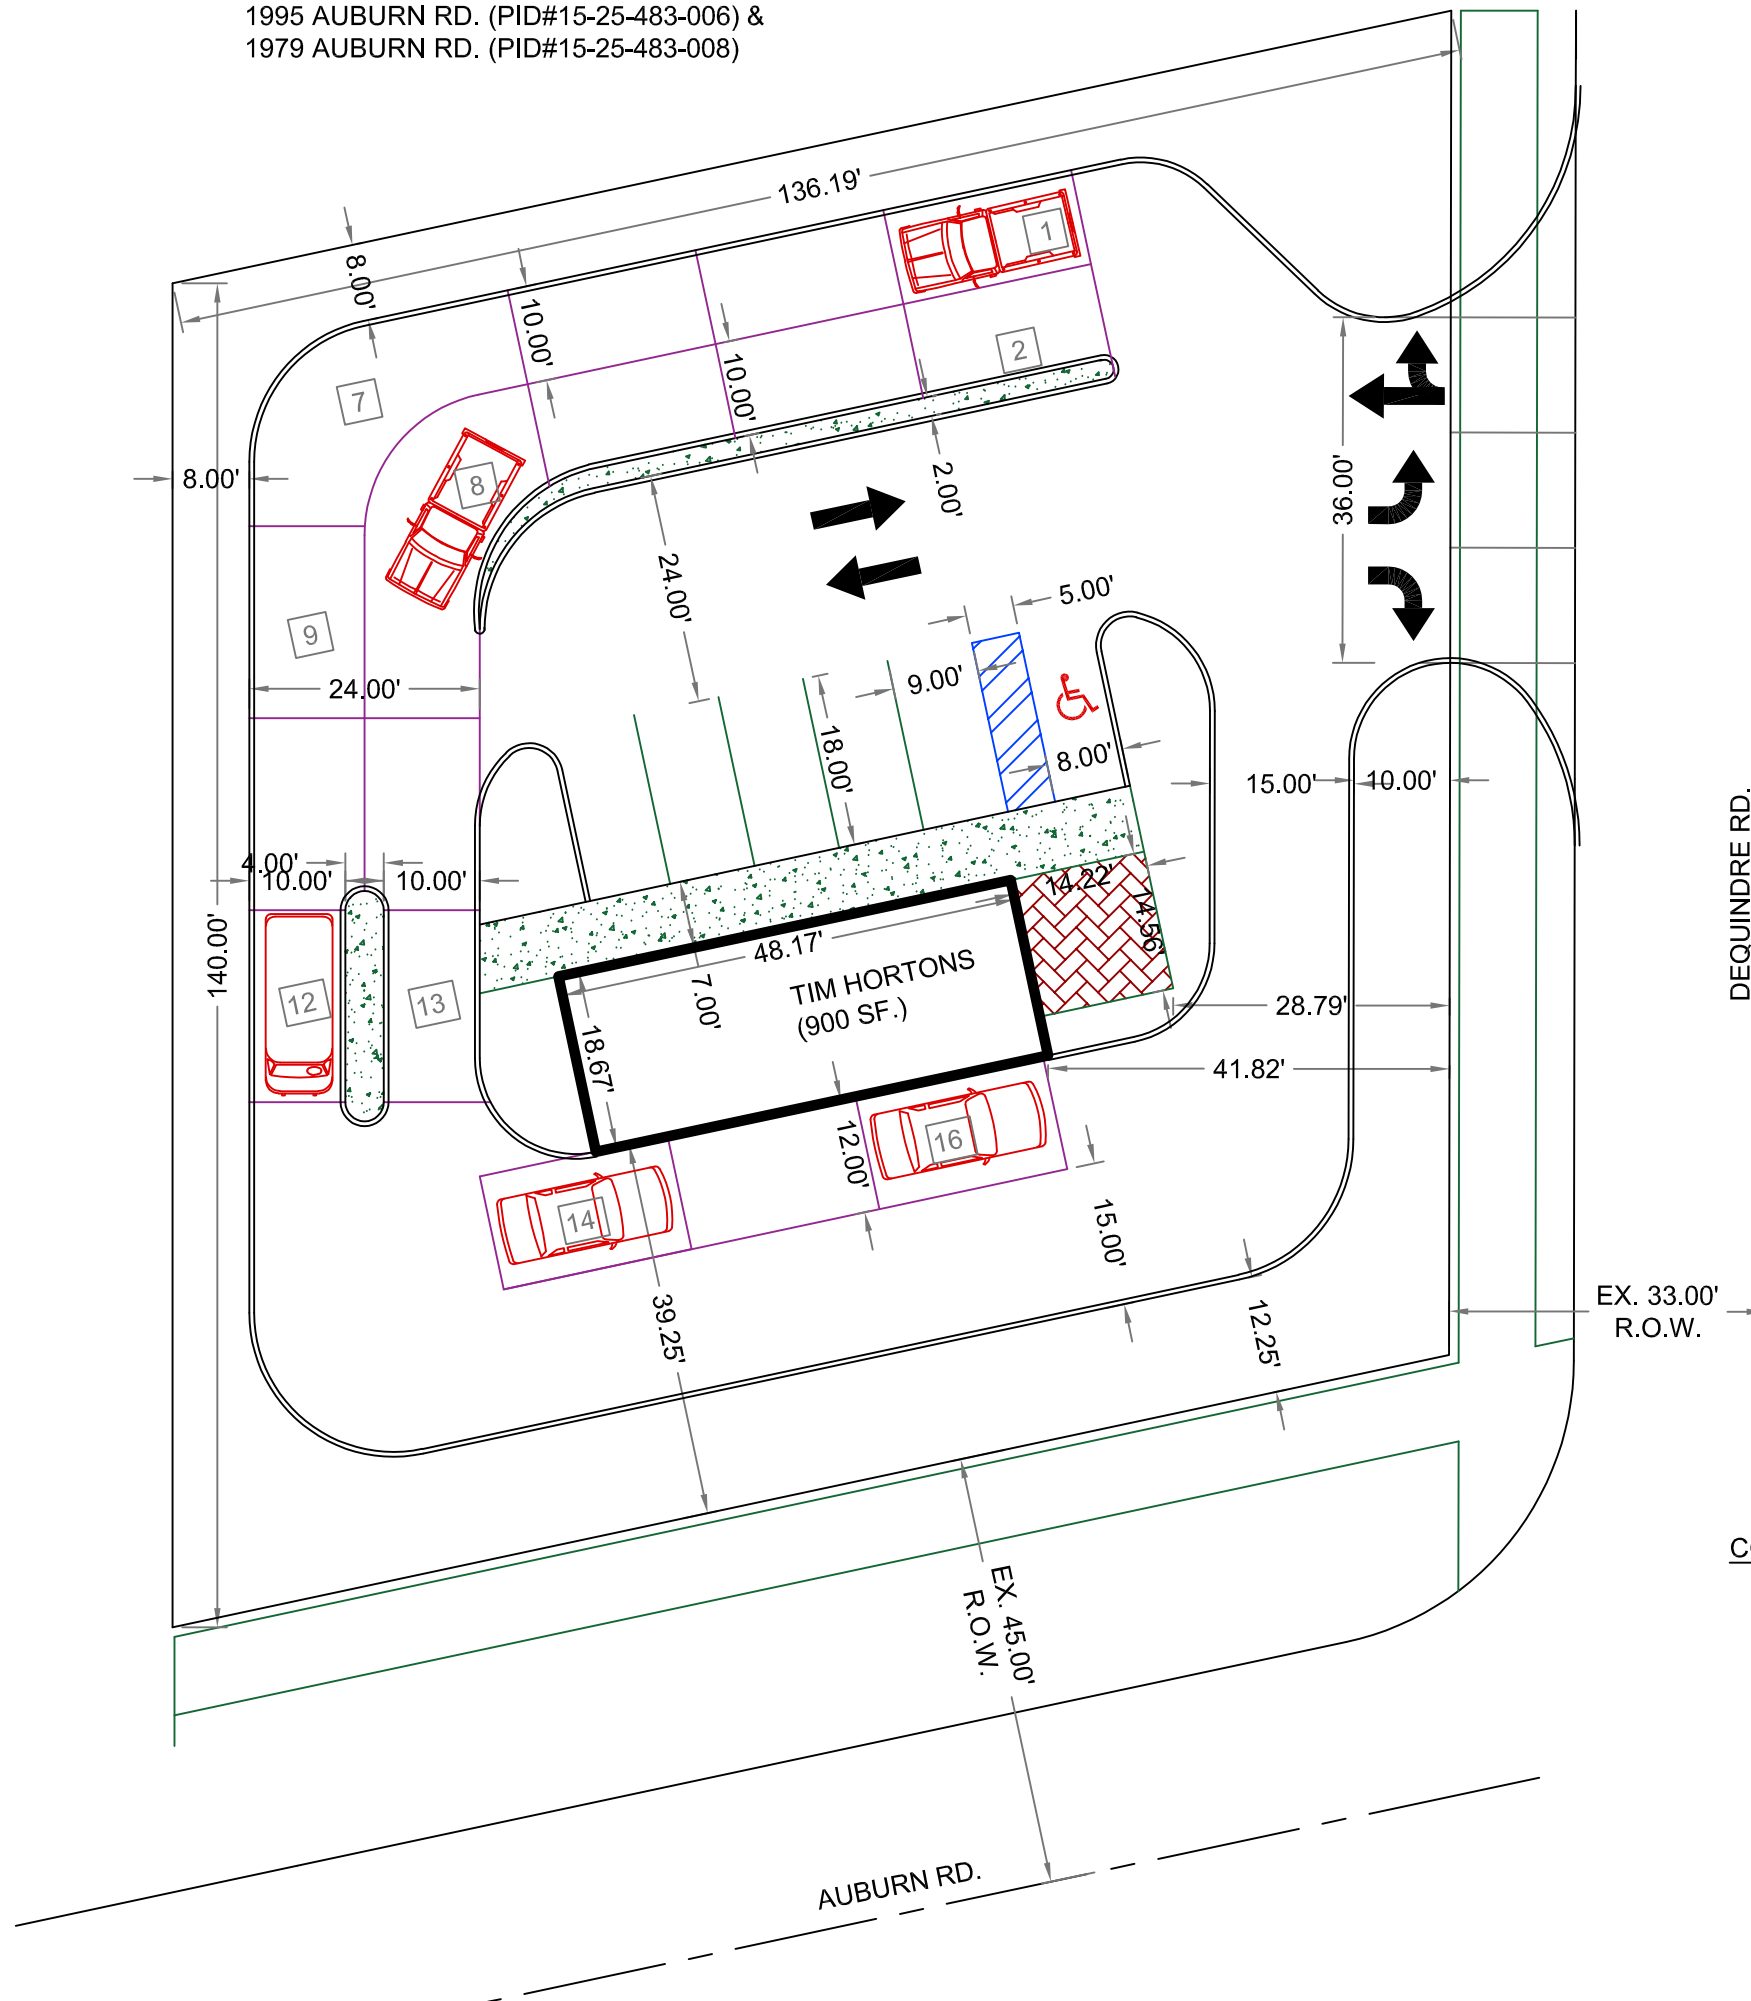

DEQUINDRE RD.

EX. 33.00'
R.O.W.

EX. 45.00'
R.O.W.

CONCEPTUAL SITE PLAN
 SCALE: 1" = 20'

All Customers shall verify and coordinate all dimensions on their drawings as well as on-site and coordinate plans with owner Building Department, Section and Details for the connecting with the work. It is understood that no one but owner has the right to Building Department, Section and Details. All drawings are the property of Gateway Engineering & Surveying (G.E.S.). THESE PLANS ARE PREPARED FOR THE PROJECT LISTED AND ANY FURTHER DISTRIBUTION OF THESE PLANS IS STRICTLY PROHIBITED. ALL RIGHTS RESERVED.

© COPYRIGHT
 GATEWAY ENGINEERING & SURVEYING (G.E.S.)
 2021.02

8155 ANNSBURY DRIVE, SUITE # 109
 SHELBY TWP., MI 48316
 OFFICE # (586) 786-5533 FAX # (586) 786-5575
 www.gatewayengineer.com