


PROPERTY DESCRIPTION

#70-15-29-477-049
 Lots 5 & 6, Excluding the E. 42 feet, also Lot 7, Excluding the E. 27 feet, "Avondale Farms", Part of the S.E. 1/4, Section 29, T.3N., R.11E., Rochester Hills (formerly known as Avon Township), Oakland County, Michigan as recorded in Liber 25, Page 39 of the Oakland County Records.


#70-15-29-477-045
 Lot 8, Excluding the E. 27 feet, "Avondale Farms", Part of the S.E. 1/4, Section 29, T.3N., R.11E., Rochester Hills (formerly known as Avon Township), Oakland County, Michigan as recorded in Liber 25, Page 39 of the Oakland County Records.

#70-15-29-477-043
 Lot 9, Excluding the E. 27 feet, "Avondale Farms", Part of the S.E. 1/4, Section 29, T.3N., R.11E., Rochester Hills (formerly known as Avon Township), Oakland County, Michigan as recorded in Liber 25, Page 39 of the Oakland County Records.

PRELIMINARY

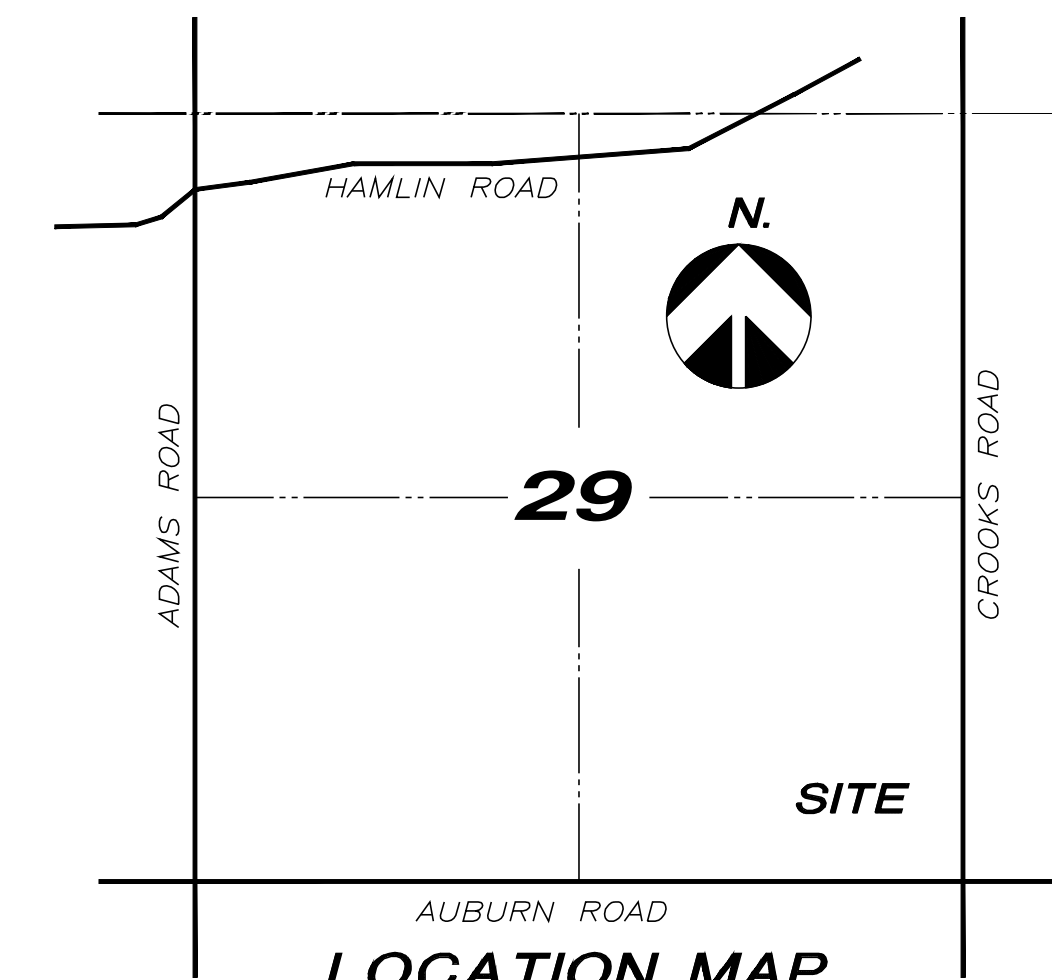

LOCATION MAP
 SCALE: 4" = 1 MILE

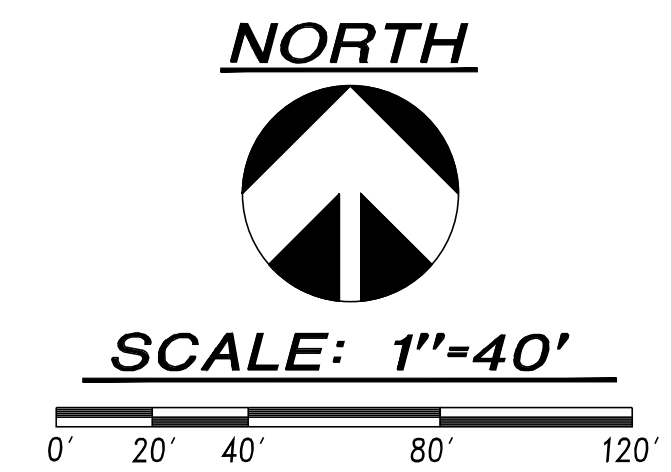

BENCHMARKS

DATUM - NAVD88

B.M. #1 ELEV.=812.09
 SANITARY MANHOLE RIM S.
 BOUND CROOKS RD. AT
 ENTRANCE TO GREEN HOUSE

B.M. #2 ELEV.=813.26
 G.W. S. BOUND CROOKS ROAD
 IN FRONT OF HSE. #2880

LEGEND


- ROUND CATCH BASIN
- SQUARE CATCH BASIN
- UTILITY MANHOLE
- STORM MANHOLE
- END OF PIPE
- SANITARY MANHOLE
- CLEAN-OUT
- MANHOLE
- HYDRANT
- G.W. GATE VALVE WELL
- WATER VALVE
- WATER BOX
- VALVE
- LIGHT POLE
- AIR CONDITIONER
- MAIL BOX
- FENCE POST
- DOWN SPOUT
- SB SOIL BORING
- ELEC. TRANS. PAD
- UTILITY POLE
- GUY ANCHOR
- GUY POLE
- SIGN POST
- SPRINKLER HEAD
- GAS METER
- TELEPHONE RISER
- ELECTRICAL RISER
- #138 TREE TAG NUMBER
- FF FINISHED FLOOR
- GF GARAGE FLOOR
- BF BASEMENT FLOOR
- C. CONCRETE
- CONC. CONCRETE
- SMN SET MAG. MAIL
- SB SET IRON BAR
- FB FOUND IRON BAR
- F-MON FOUND C. MONUMENT

LEGEND


- EX. WATER MAIN
- EX. STORM SEWER
- EX. SAN. SEWER
- EX. EASEMENT
- EX. U.G. ELEC.
- EX. U.G. WIRE
- EX. U.G. TELE.
- EX. U.G. GAS

TREE LIST

Tag#	Size	Type
1	26"	Maple
2	18"	Maple
3	48"	Walnut
4	24"	Triple Fruit
5	27"	Walnut
6	24"	Box Elder
7	24"	Maple
8	30"	Walnut
9	24"	Box Elder
10	10"	Elm
11	8"	Pine
12	8"	Pine
13	24"	Cottonwood
14	18"	Cottonwood
15	15"	Maple
16	10"	Box Elder
17	10"	Maple
18	36"	Maple
19	24"	Box Elder
20	24"	Box Elder
21	8"	Box Elder
22	18"	Twin Oak
23	36"	Oak
24	15"	Maple
25	8"	Box
26	60"	Multi Maple
27	7"	Box Elder
28	7"	Box Elder
29	8"	Box Elder
30	10"	Box Elder
31	12"	Twin Elm
32	36"	Maple
33	10"	Twin Box Elder
34	12"	Cherry
35	18"	Box Elder
36	36"	Willow
37	27"	Cottonwood
38	40"	Willow
39	8"	Box Elder
40	14"	Box Elder
41	12"	Box Elder
42	12"	Box Elder
43	8"	Box Elder
44	15"	Box Elder
45	18"	Box Elder
46	10"	Box Elder
47	8"	Box Elder
48	8"	Box Elder
49	18"	Twin Box Elder
50	24"	Maple
51	10"	Box Elder
52	27"	Triple Maple
53	36"	Cottonwood
54	10"	Box Elder
55	27"	Willow
56	40"	Willow
57	8"	Walnut
58	12"	Walnut
59	8"	Walnut
60	12"	Walnut
61	10"	Box Elder
62	8"	Walnut
63	8"	Walnut
64	8"	Walnut
65	12"	Fruit
66	60"	Box Elder
67	32"	Maple
68	40"	Willow
69	10"	Box Elder
70	10"	Poplar
71	18"	Elm
72	12"	Spruce
73	24"	Spruce
74	15"	Pear
75	12"	Maple
76	8"	Multi Box Elder
77	40"	Maple
78	24"	Walnut
79	12"	Box Elder
80	10"	Walnut
81	12"	Walnut
82	27"	Cottonwood
83	24"	Twin Cottonwood
84	8"	Willow
85	60"	Willow
86	8"	Aspen
87	15"	Willow
88	30"	Willow
89	8"	Box Elder
90	8"	Box Elder
91	8"	Box Elder
92	8"	Multi Cedar
93	8"	Box Elder
94	8"	Box Elder
95	8"	Aspen
96	7"	Aspen
98	52"	Multi Maple
137	27"	Pine
138	15"	Pine
145	48"	Poplar
147	12"	Pine

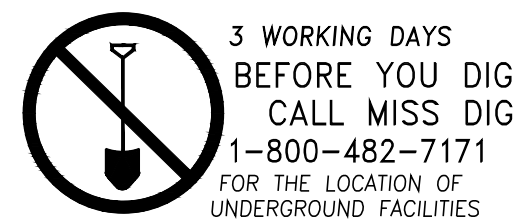

Contractor Note:
 The locations of existing underground utilities are shown in an approximate way only. The contractor shall determine the exact location of all existing utilities before commencing work. He agrees to be fully responsible for any and all damages which might be occasioned by his failure to exactly locate and preserve any and all underground utilities.

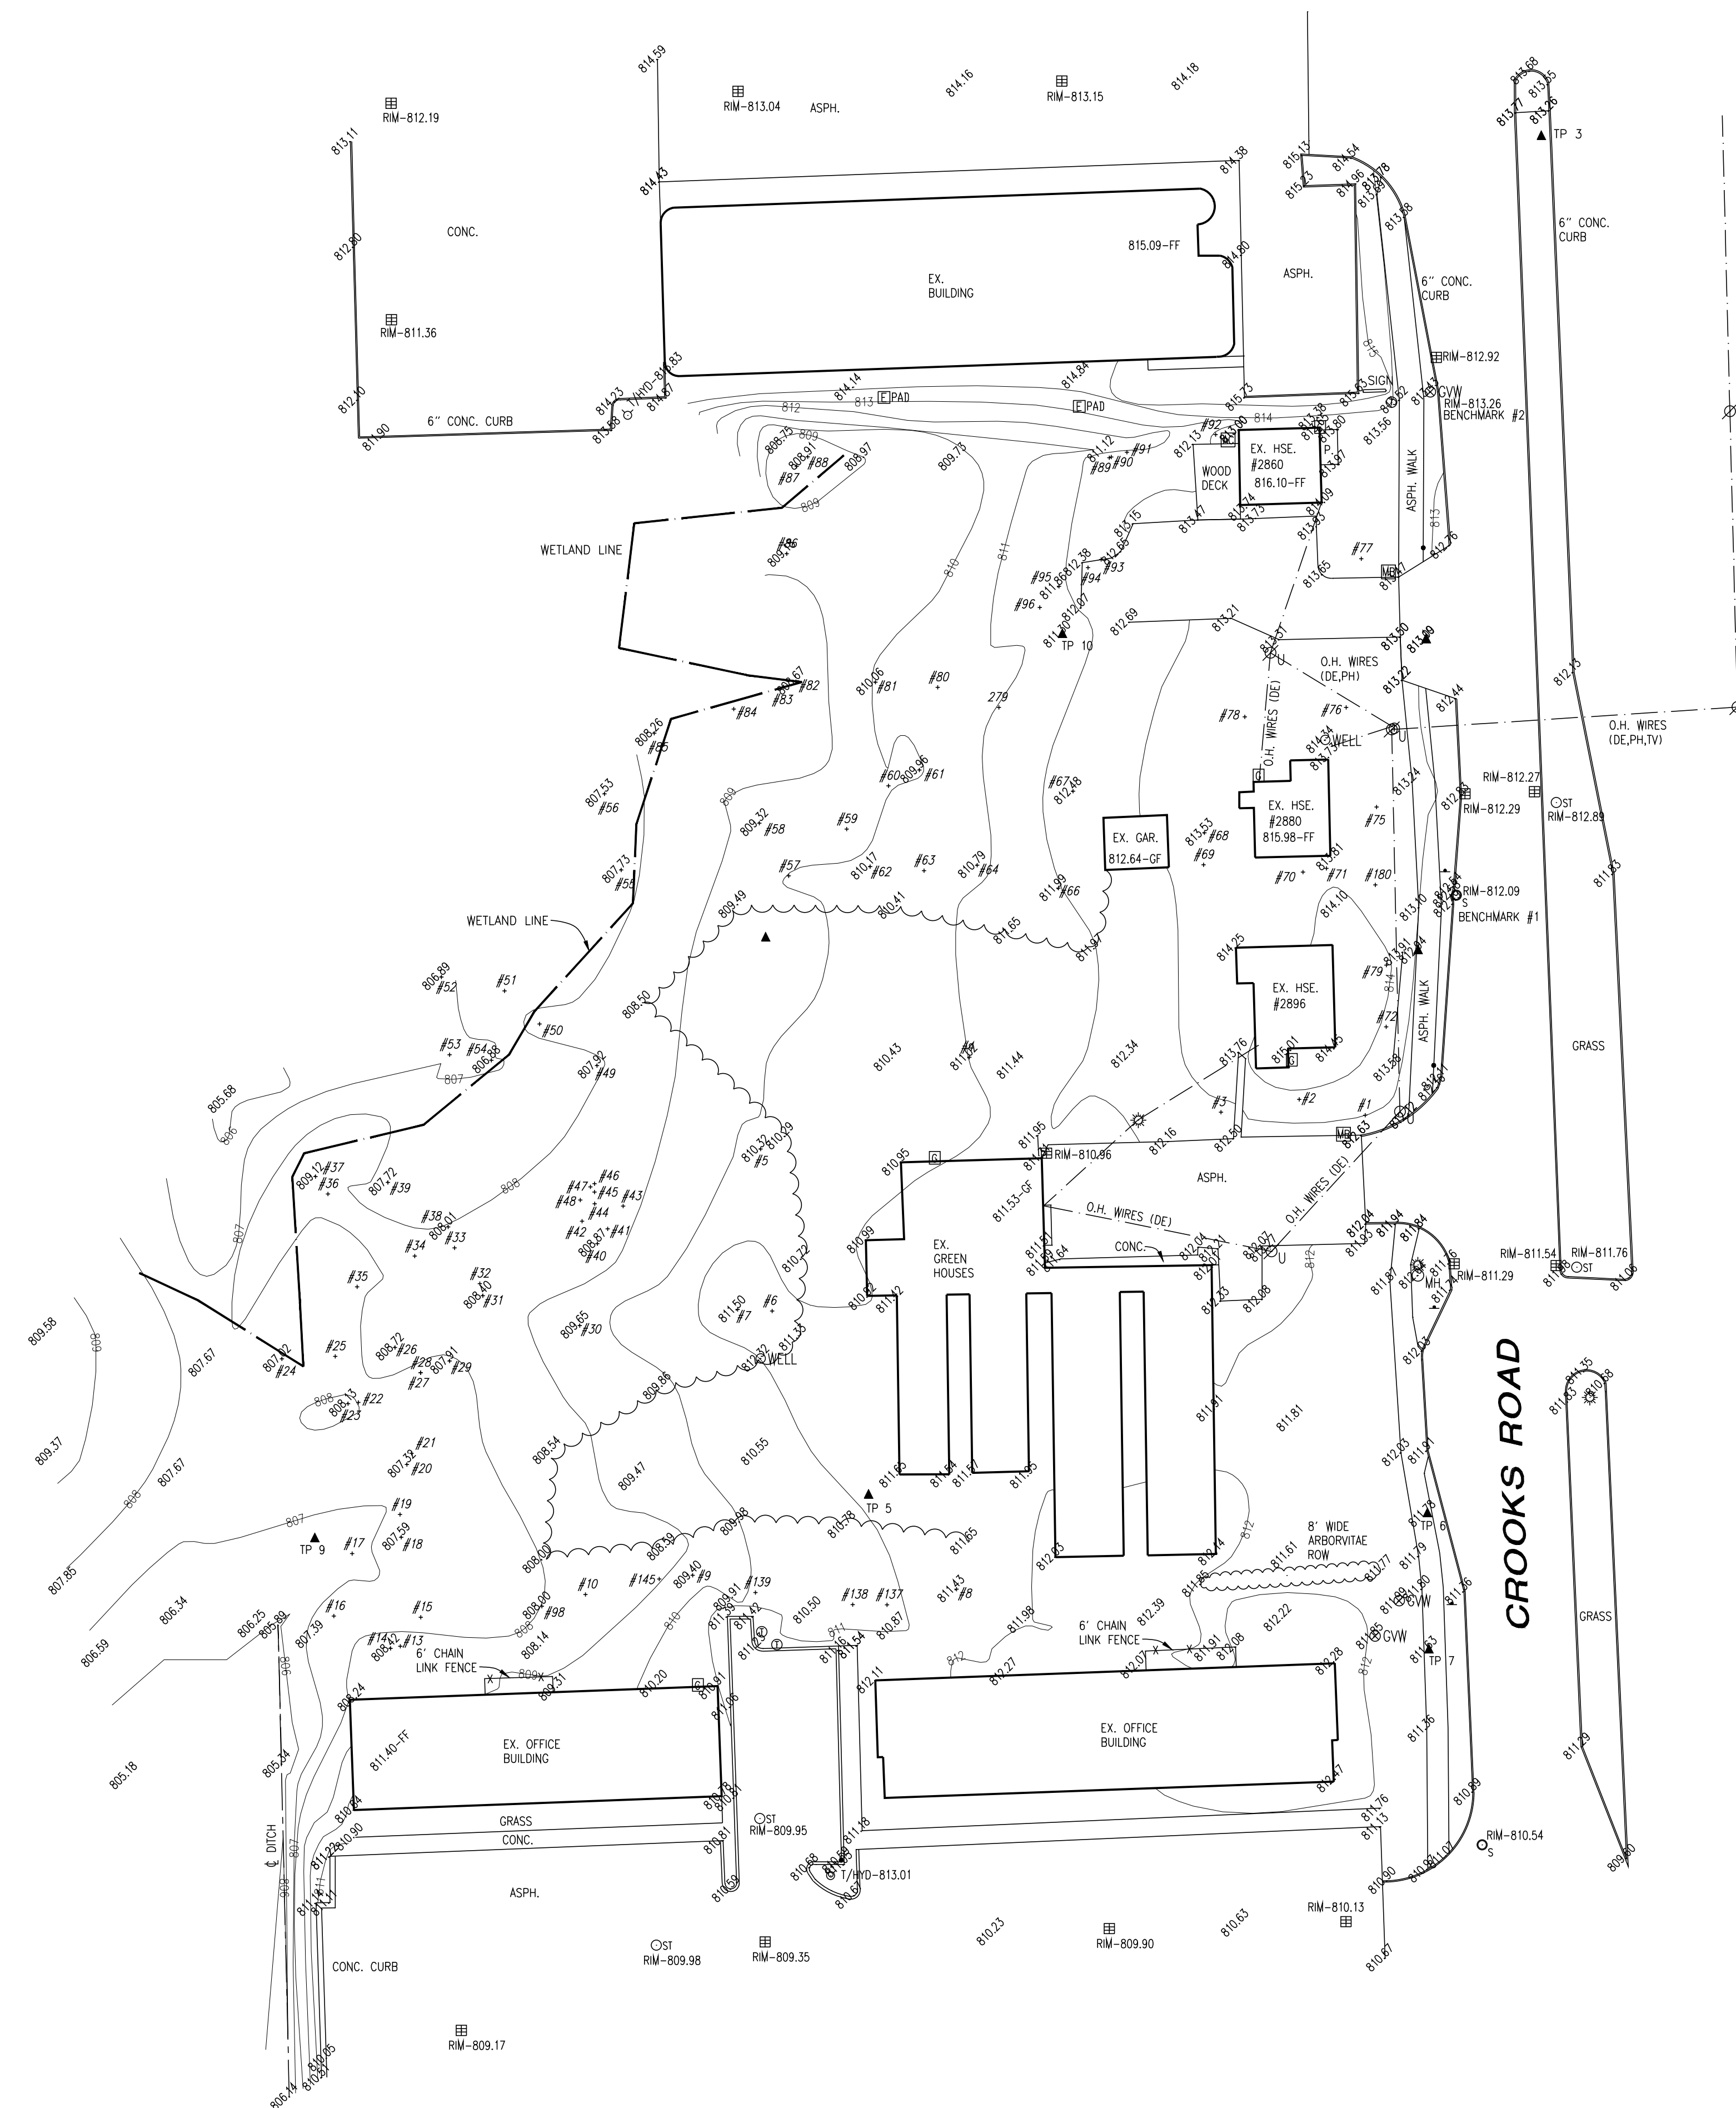

TOPOGRAPHIC SURVEY
 PART OF THE SE 1/4 OF SECTION 29
 T.3N., R.11E., ROCHESTER HILLS,
 OAKLAND COUNTY, MICHIGAN

ADDITIONS AND/OR REVISIONS

DATE

160915-9501

Job No.

Date 10-12-15

Scale 1"=40'

Drawn T.M.P.

Check J.L.M.

Sheet 1 OF 1

Fld. Bk.

FOR: DESIGNHAUS ARCHITECT
 301 WALNUT BLVD.
 ROCHESTER, MI 48307
 248-601-4422

PHONE 586 731-2605
 FAX 586 731-2605

URBAN LAND CONSULTANTS
 CIVIL ENGINEERS PLANNERS LAND SURVEYORS
 8800 23 MILE ROAD SHELBY TWP., MI 48316-4516