


## Washington Residence

Landscape Development Plan 1.20.12 Environmental Artists 2012

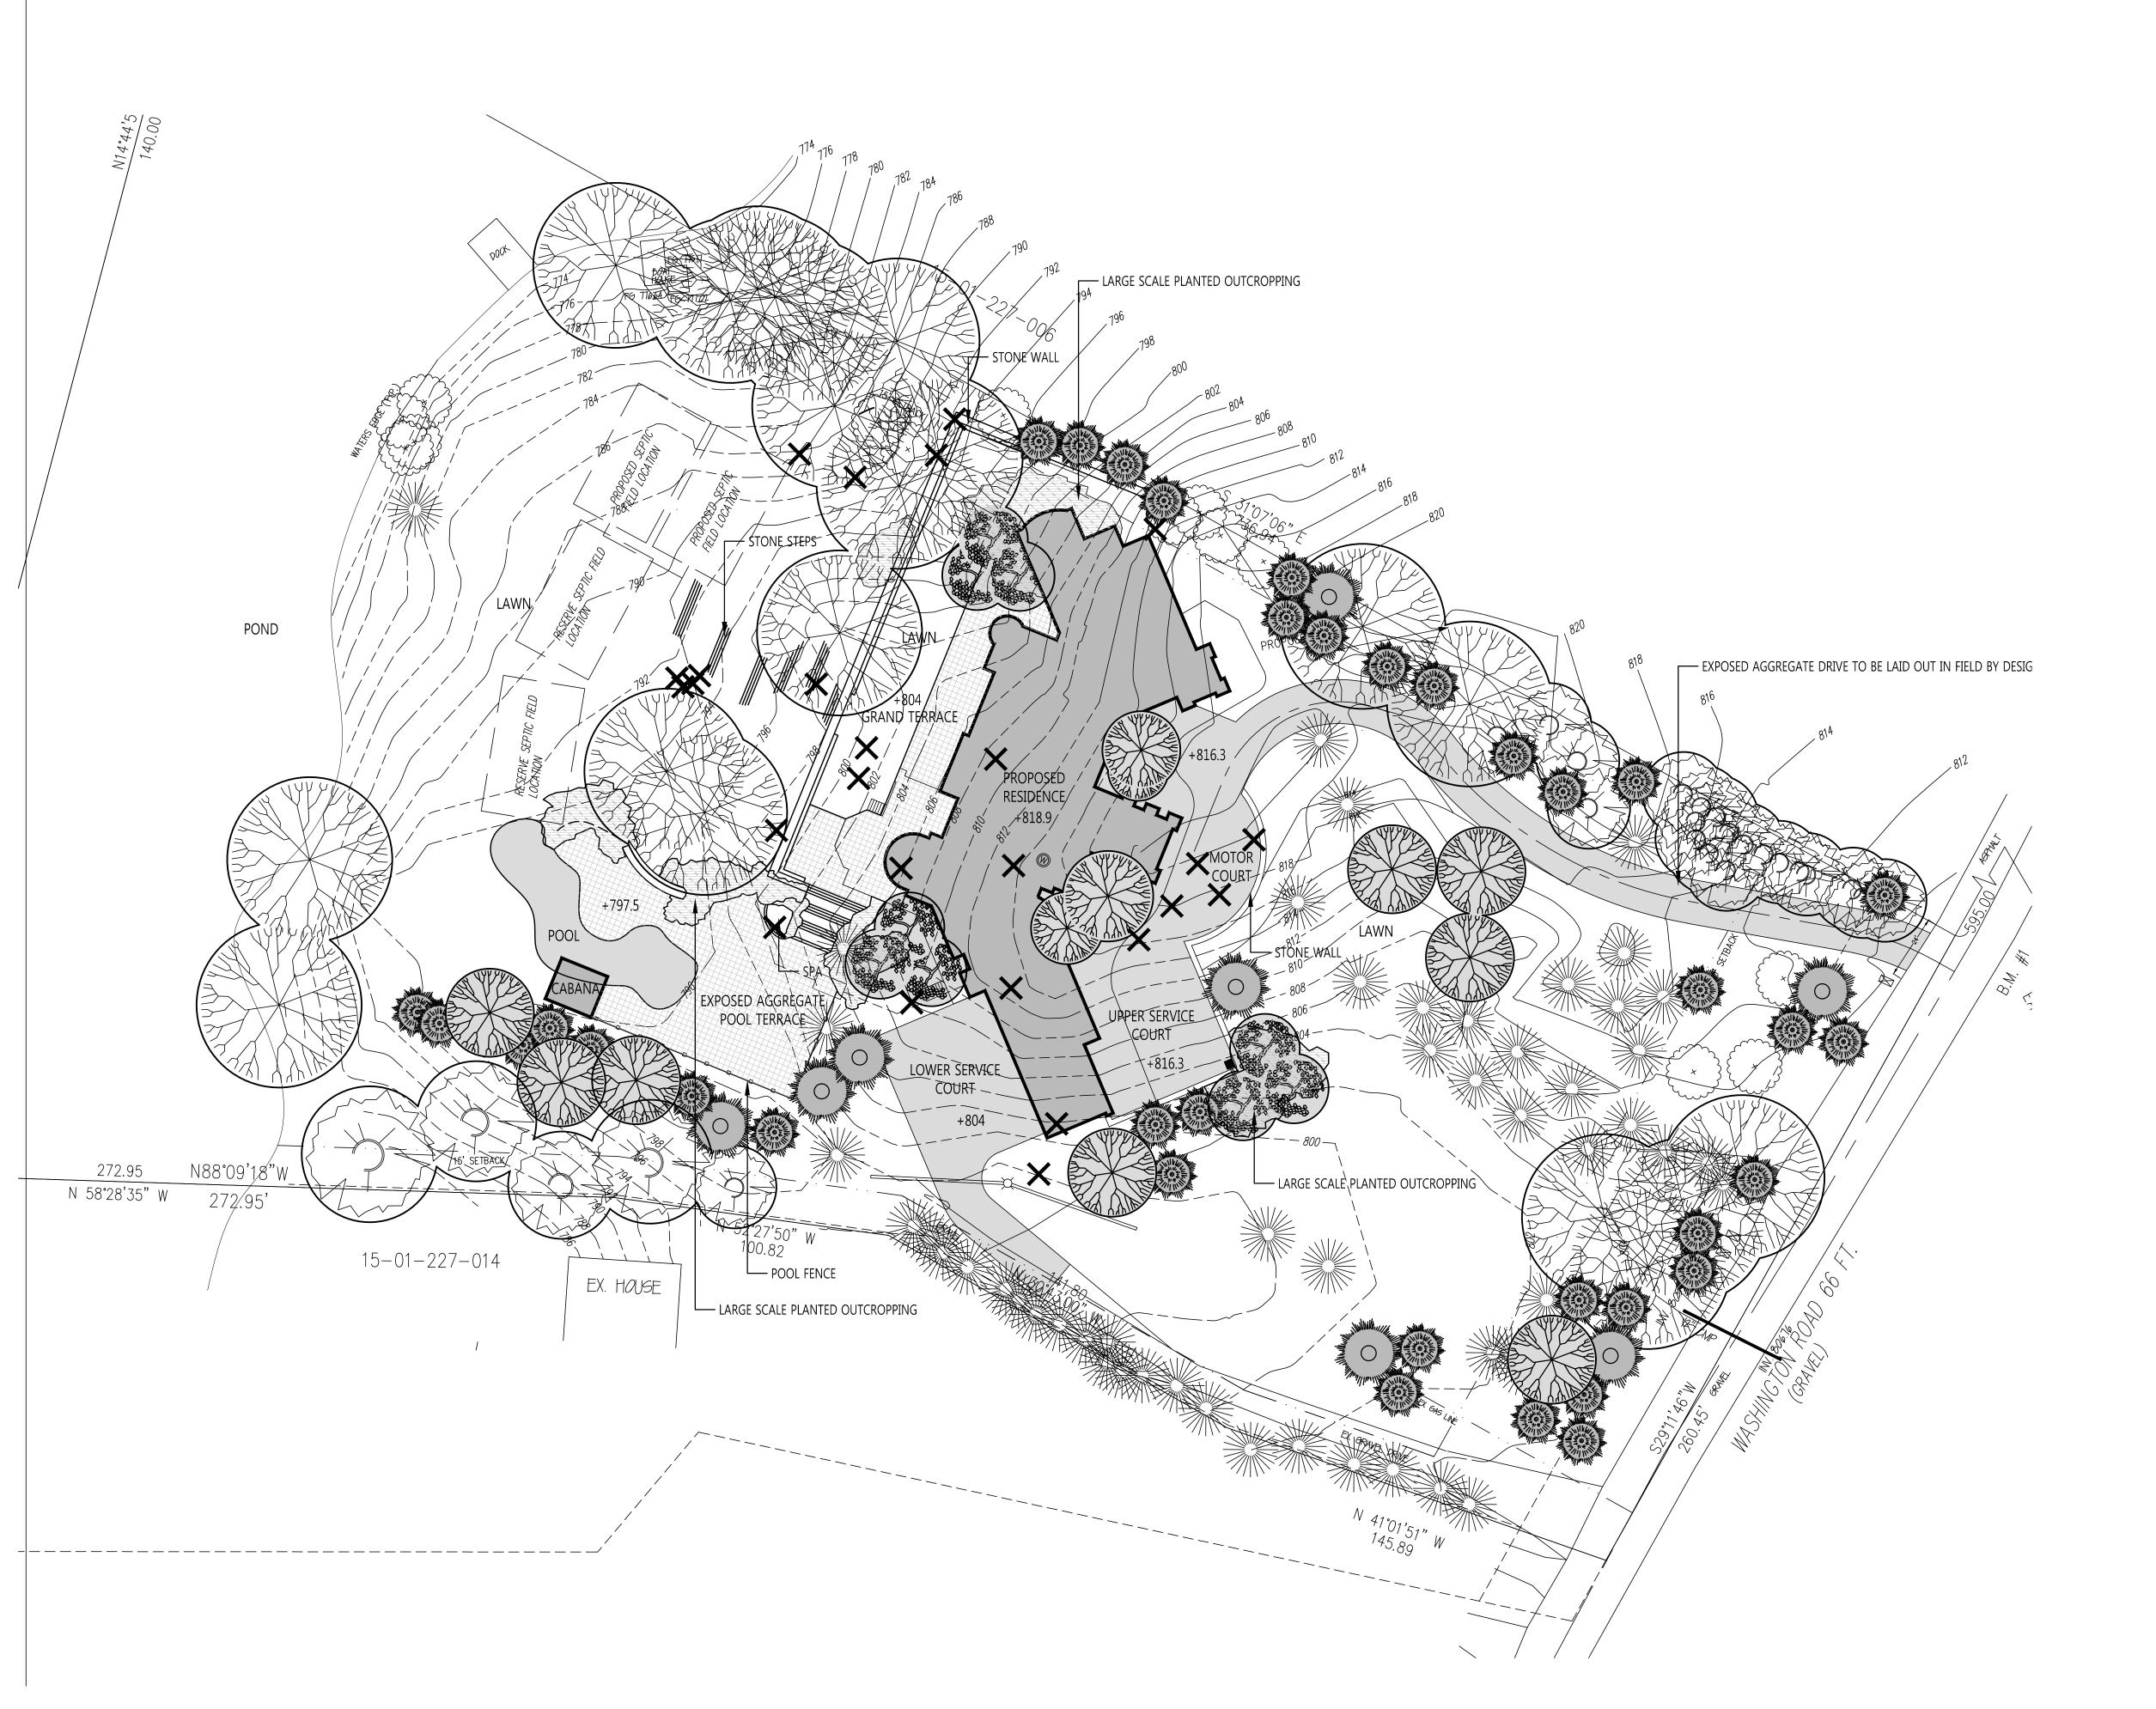

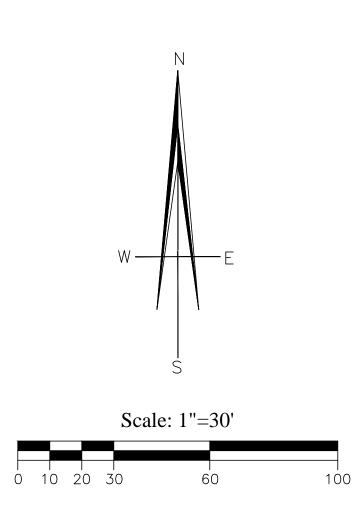


## Proposed Trees

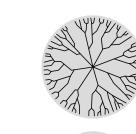

5"+ Oak, Maple Mix




18'-20' White Spire Birch

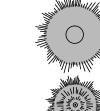


22'+ Spruce, Fir Pine Mix

12'-16' Spruce, Fir Pine Mix

## **Existing Trees**

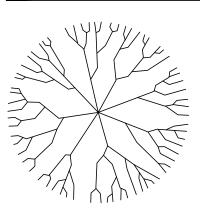

E Large Deciduous (Oak, Ash, Elm)

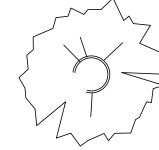

Medium Deciduous



Tree to be removed

## ENVIRO MENTAL A R T I S T S LANDSCAPE GARDEN BUILDERS

PIONEERING THE RENAISSANCE OF GREAT GARDEN BUILDING

II3 N. MAIN
SUITE 4
LELAND, MI
49654
CLARKSTON (248) 625-3520
FAX (231) 256-0113

ROJECT TITLE

LANDSCAPE DEV. PLAN
WASHINGTON RESIDENCE
1855/1899 WASHINGTON RI
ROCHESTER HILLS, MI

DESIGNED BY

JEFFREY HENNIG
KEITH SCHMALTZ

J. SCOTT SMITH

01/20/2012

I"=30'

REVISION

"LANDSCAPING ARCHITECTURE PLANS ARE PROTECTED BY UNITED STATES COPYRIGHT; UNAUTHORIZED IMPLEMENTATION MAY GIVE RISE TO CIVIL AND CRIMINAL PENALTIES."

COPYRIGHT © 2012 ENVIRONMENTAL ARTISTS LTD. ALL RIGHTS RESERVED

APPROVED BY

SHEET

