
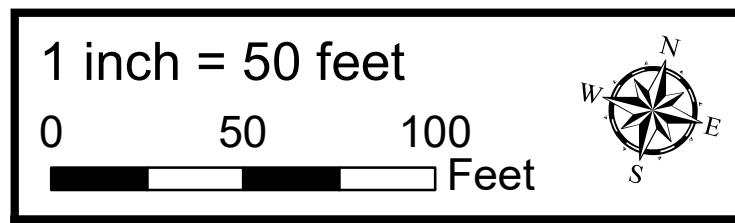


# Auburn Corridor Road Mural Overlay

## City File: E20-005

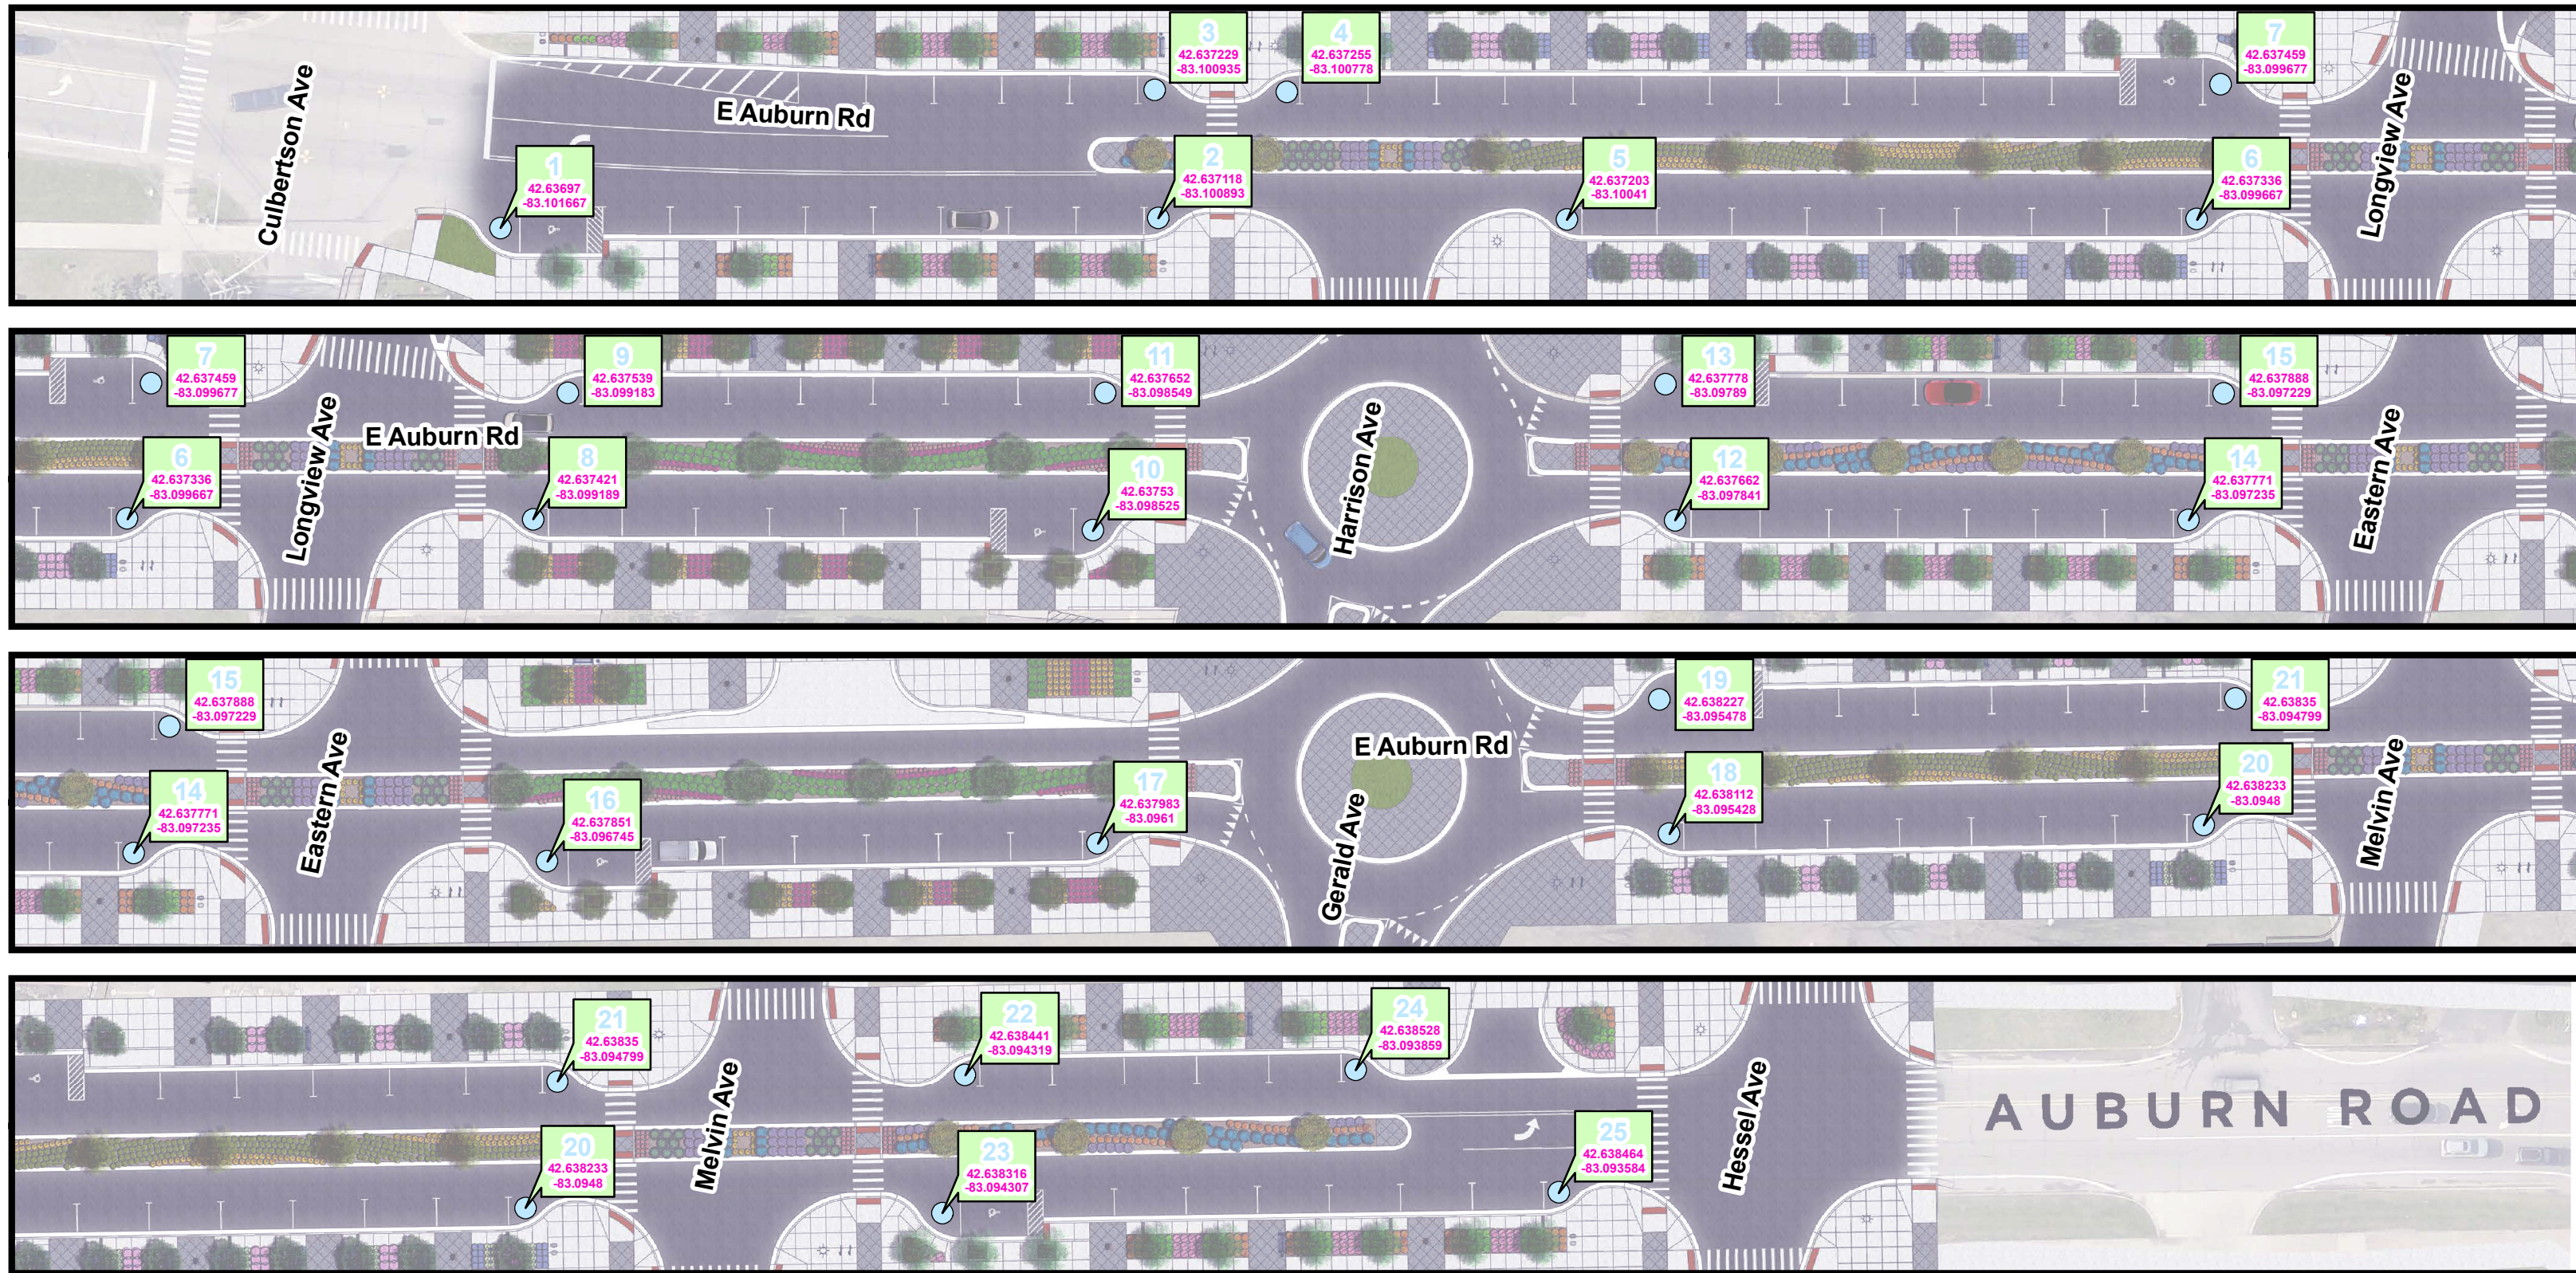

Proposed Murals will have a 7' diameter.

Total Murals: **25**

Text: 7 Mural # 42.638441 Latitude & Longitude

**General Notes**

The City of Rochester Hills is seeking to install 25 asphalt art road Murals. This will be done in partnership with the Paint Creek Center for the Arts (PCCA), which who are willing to serve as a non-profit coordinator for the project. The City will also partner with Rochester Community Schools (RCS) that'll sponsor a competition for students to submit art for the 25 murals.

Project#: <b>E20-005</b>	Date: <b>3/12/2021</b>
Proposed Start Date: <b>May 2020</b>	Drawn By: <b>Seth Bucholz</b>