

RECEIVED
 NOV 28 2016
 By _____

LIFETIME
 ARCHITECTURE | DESIGN
 2902 CORPORATE PLACE
 CHANHASSEN, MN 55317
 PHONE: (612) 947-0000
 FAX: (952) 946-9794

SHEET

PLAN - FIRST FLOOR

PROJECT

ROCHESTER HILLS, MI

DATE:

10/05/2016

DRAWN BY:

AJG

SCALE:

1/64" = 1'-0"

ATTACHMENT

A1

REVISION

00

CODE SUMMARY


ADDRESS:	200 WEST AVON ROAD
PROPOSED USE:	EXISTING FITNESS CENTER
OWNER OR AUTHORIZED AGENT:	(AUTHORIZED AGENT) LTF CONSTRUCTION GROUP
OWNED BY:	PRIVATE
BUILDING CODE ENFORCEMENT JURISDICTION:	CITY OF ROCHESTER HILLS
CODES USED: EXISTING CONSTRUCTION	CODES USED: PROPOSED LICENSING
<u>BUILDING:</u> 1996 BDCA NATIONAL BUILDING CODE	<u>BUILDING:</u> 2012 MICHIGAN BUILDING CODE (MBC)

OCCUPANCY LOAD SCHEDULE

Room #	Room Name	Area	Occupancy Class	SF Per Occupant	Occ Load
1ST FLOOR					
104	CAFE	943 SF	A-2 (net)	15	63
603	TENNIS VIEWING	2,727 SF	A-3 (net)	15	182
750	POOL DECK	14,741 SF	A-3 (net)	15	983
751	POOL DECK	16,653 SF	A-3 (net)	15	1,111
778	BISTRO SEATING	2,291 SF	A-2 (net)	15	153

SHEET INDEX

A0.00	OVERALL PLAN - FIRST FLOOR
A0.21	PLAN - NORTH OUTDOOR POOL DECK
A1.11	ENLARGED PLAN - CAFE
A1.12	PLAN - TENNIS VIEWING
A0.22	PLAN - SOUTH OUTDOOR POOL DECK

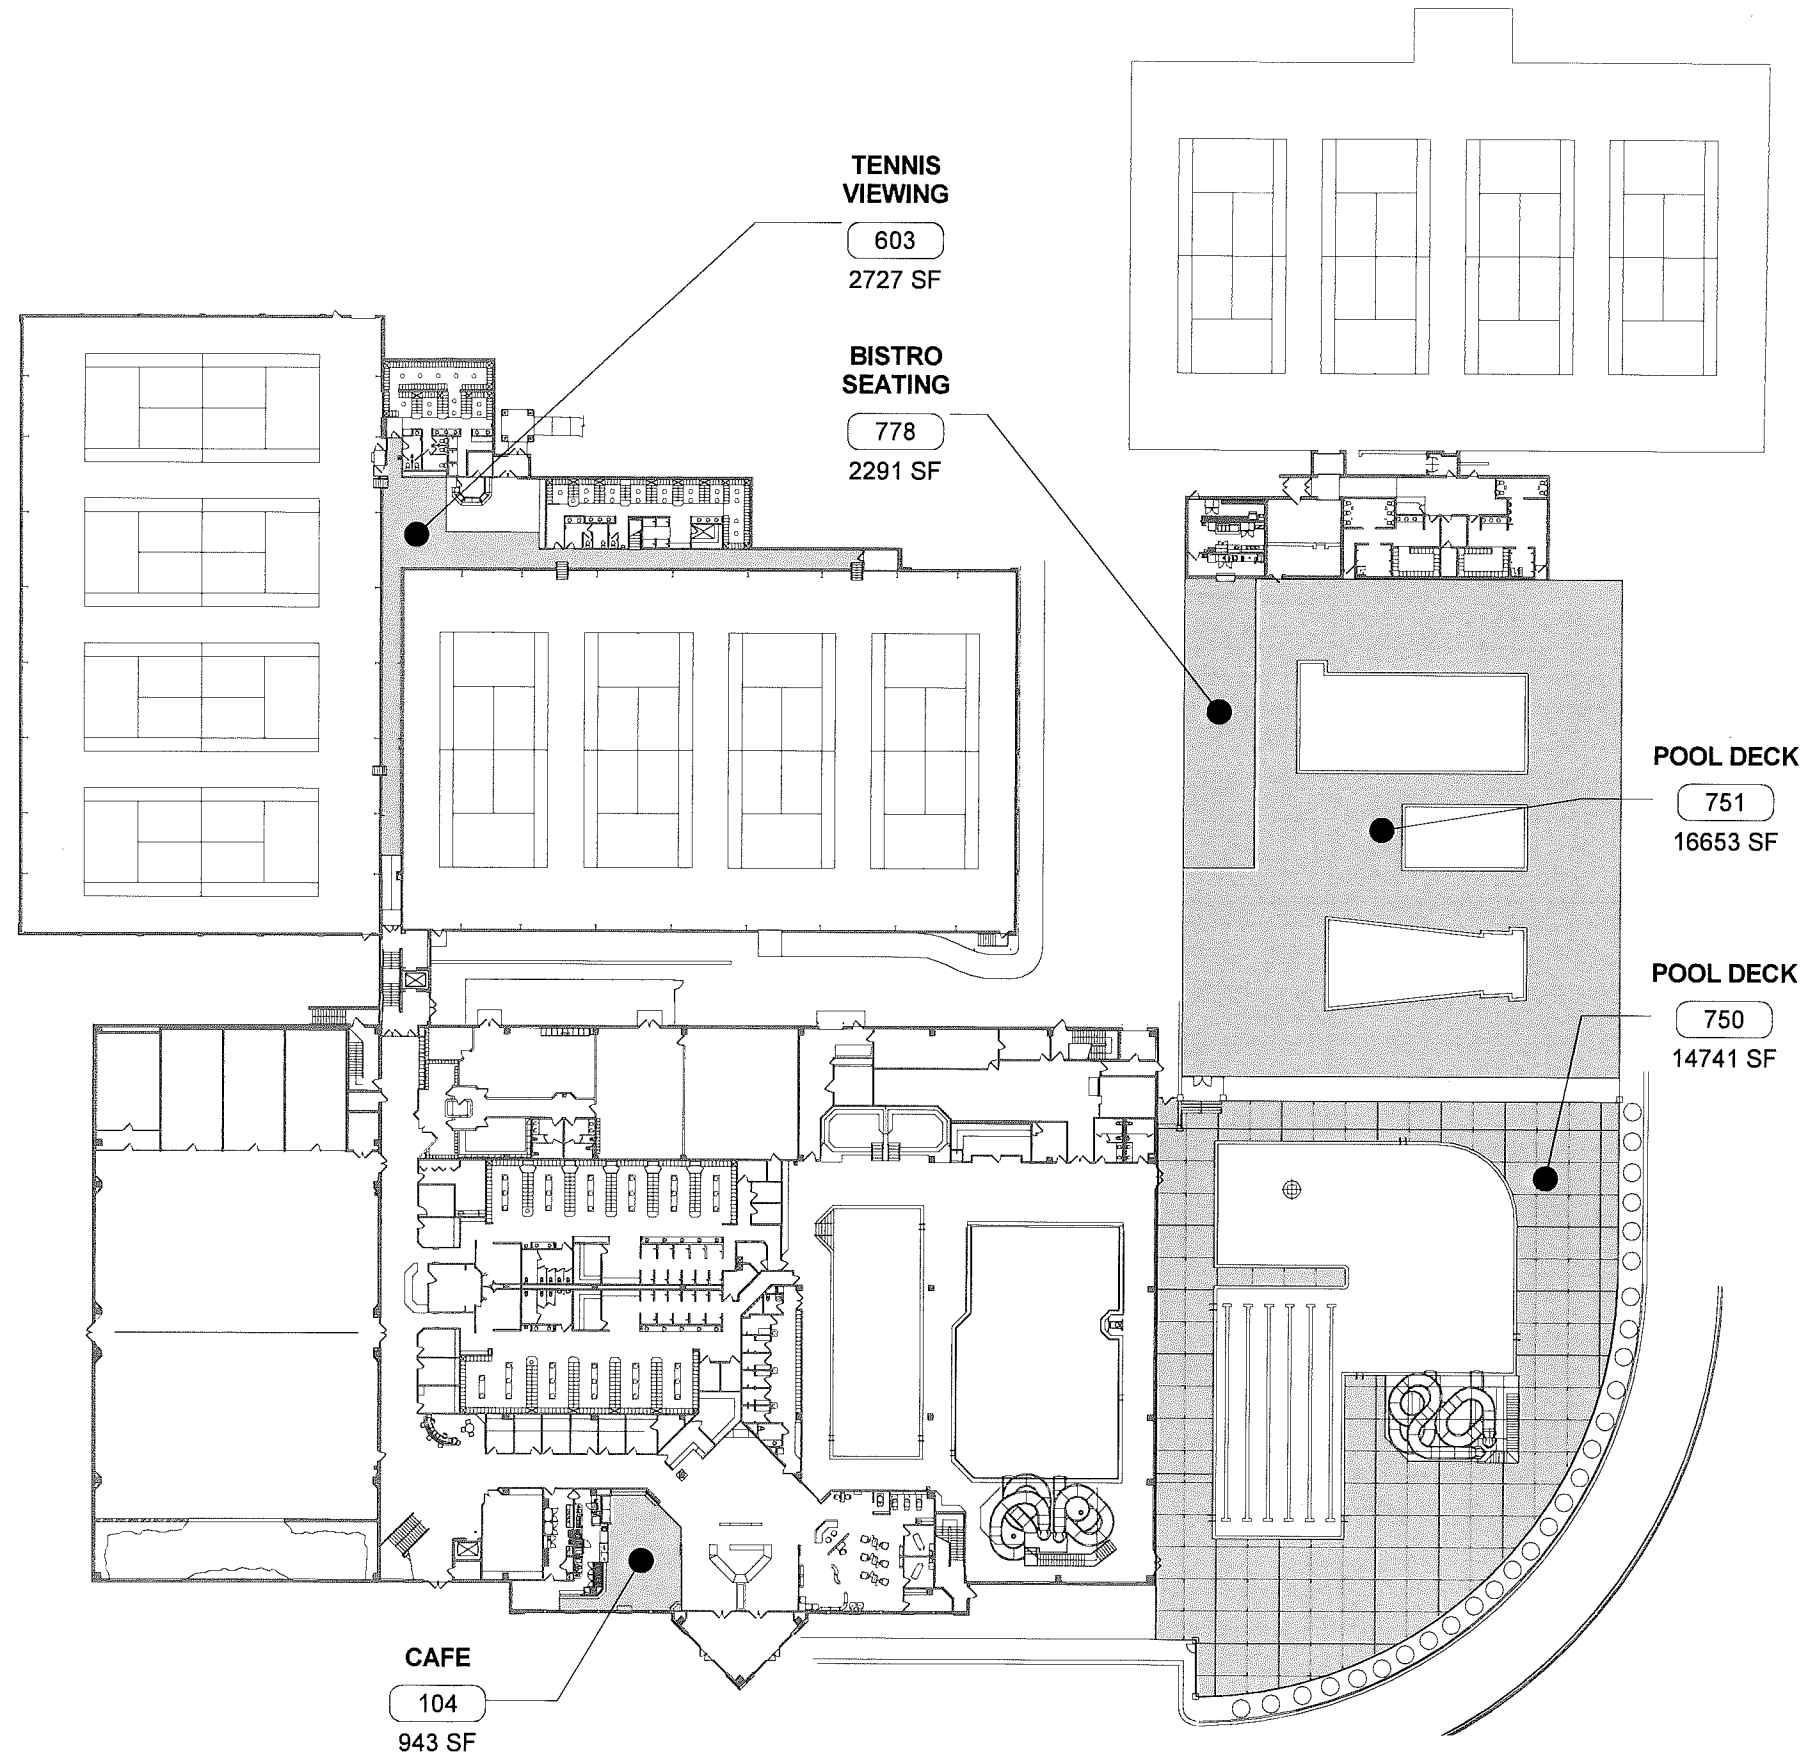

CLUB LOCATION:
 LIFE TIME FITNESS
 200 WEST AVON ROAD
 ROCHESTER HILLS, MI 48307

SHEET: OVERALL PLAN - FIRST FLOOR

PROJECT: ROCHESTER HILLS, MI - LICENSING

DATE: 11/8/16



DRAWN BY: AJG

SCALE: NO SCALE

SHEET NO.


A0.00

REVISION:

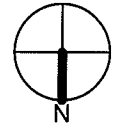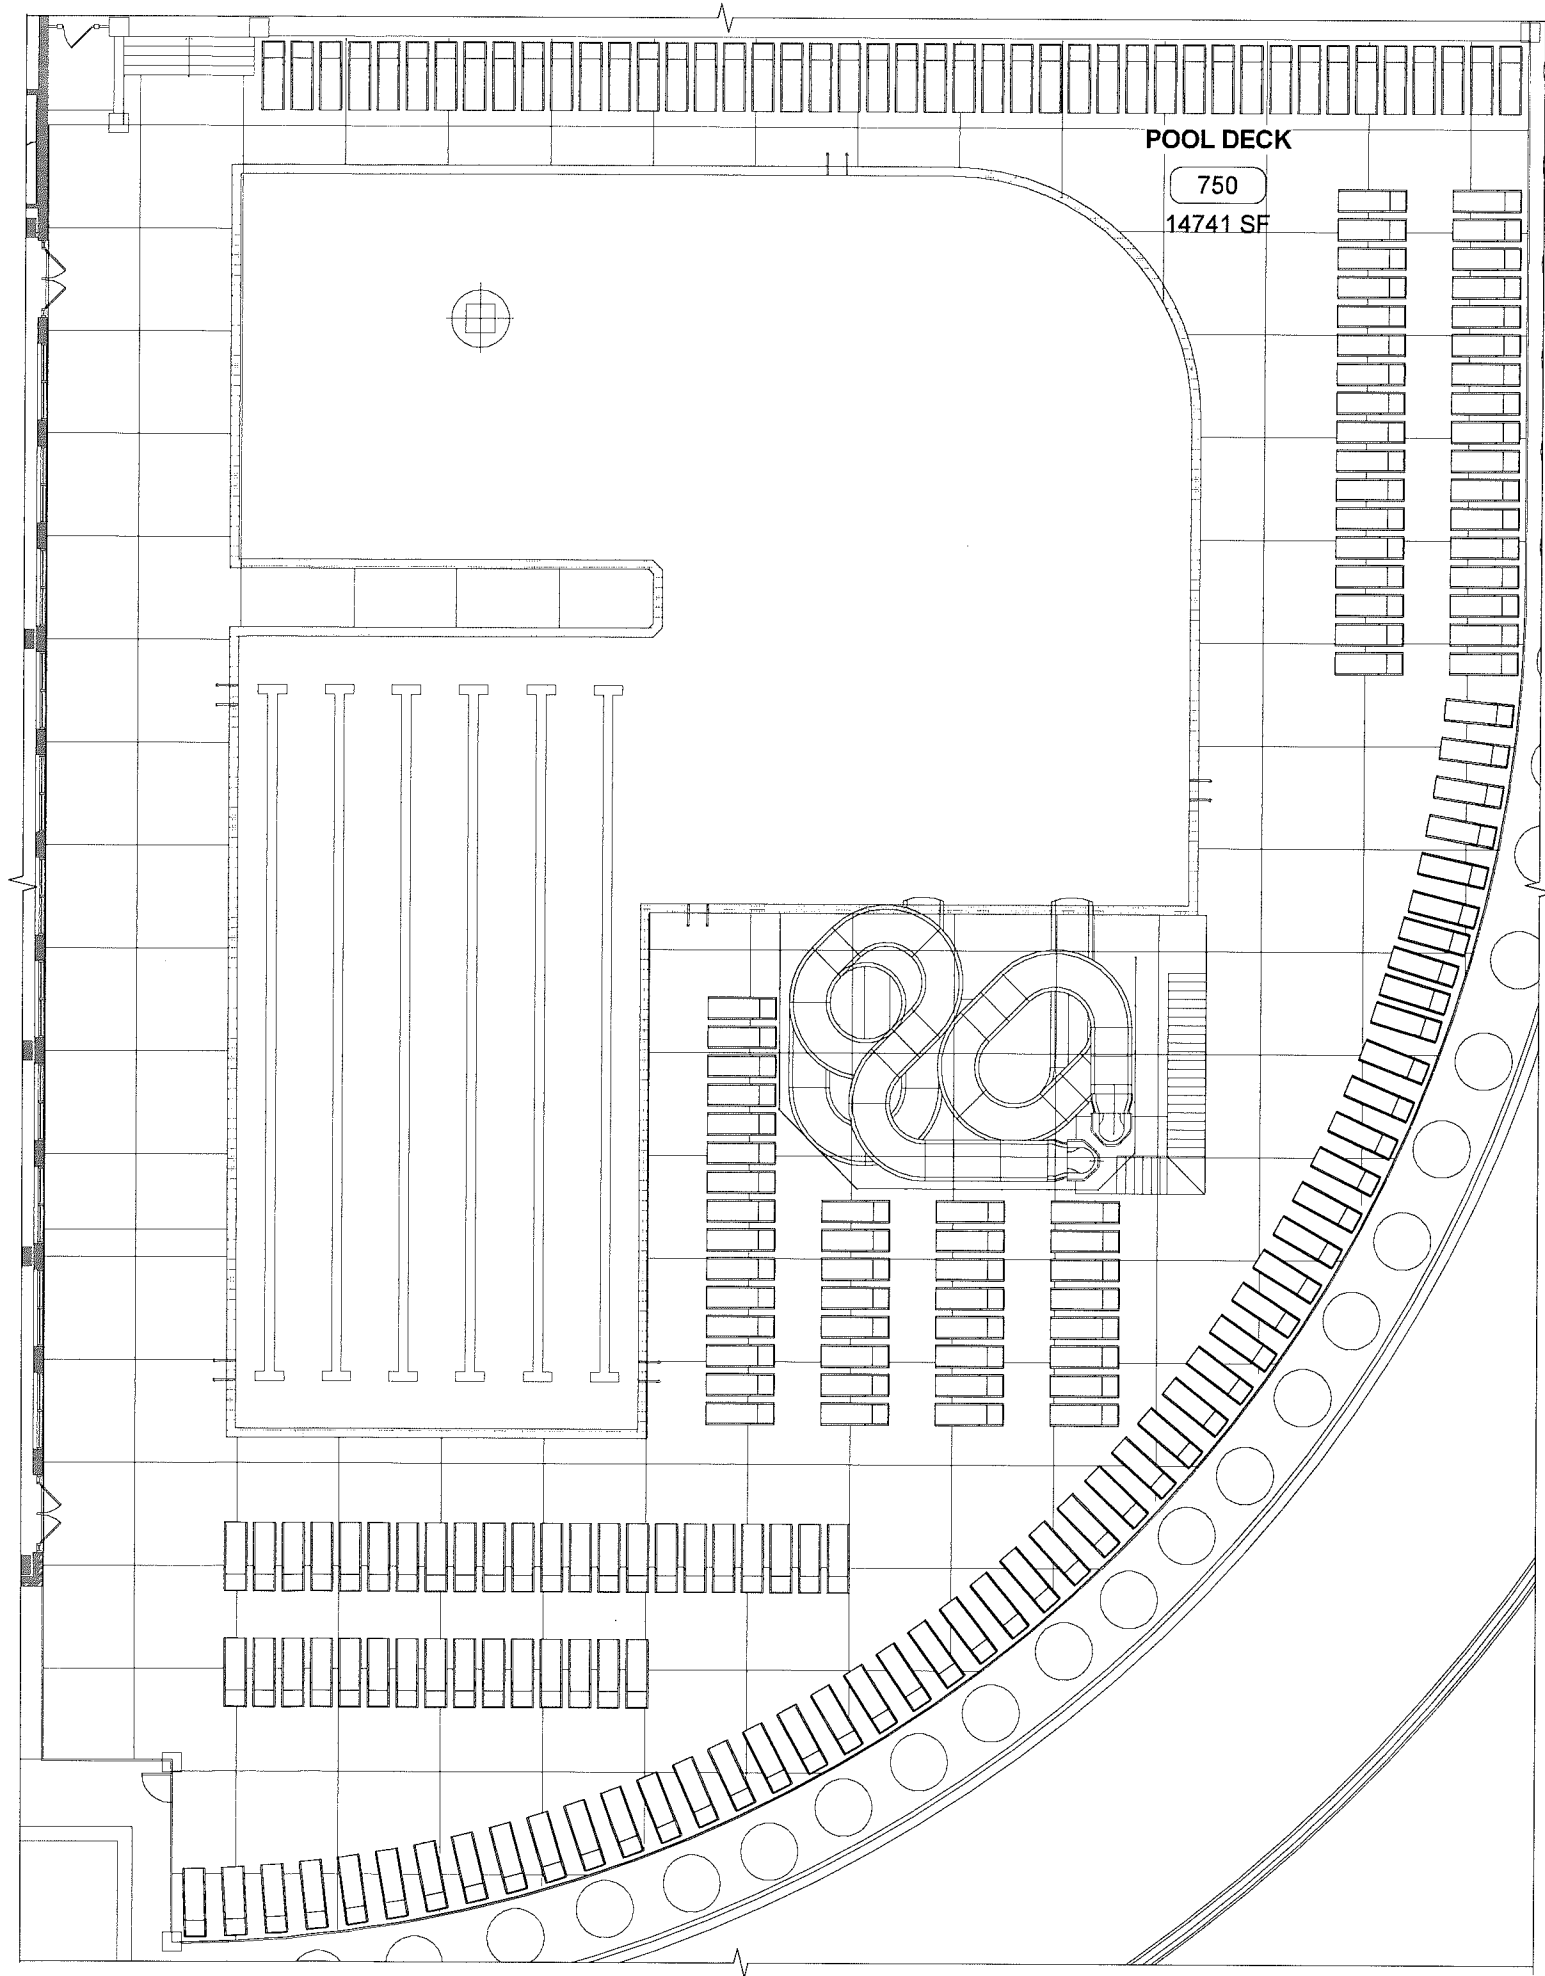

SHEET: **PLAN - NORTH OUTDOOR POOL DECK**
 PROJECT: **ROCHESTER HILLS, MI - LICENSING**

DATE:	11/8/16
DRAWN BY:	AJG
SCALE:	1" = 20'
SHEET NO.	A0.21
REVISION:	

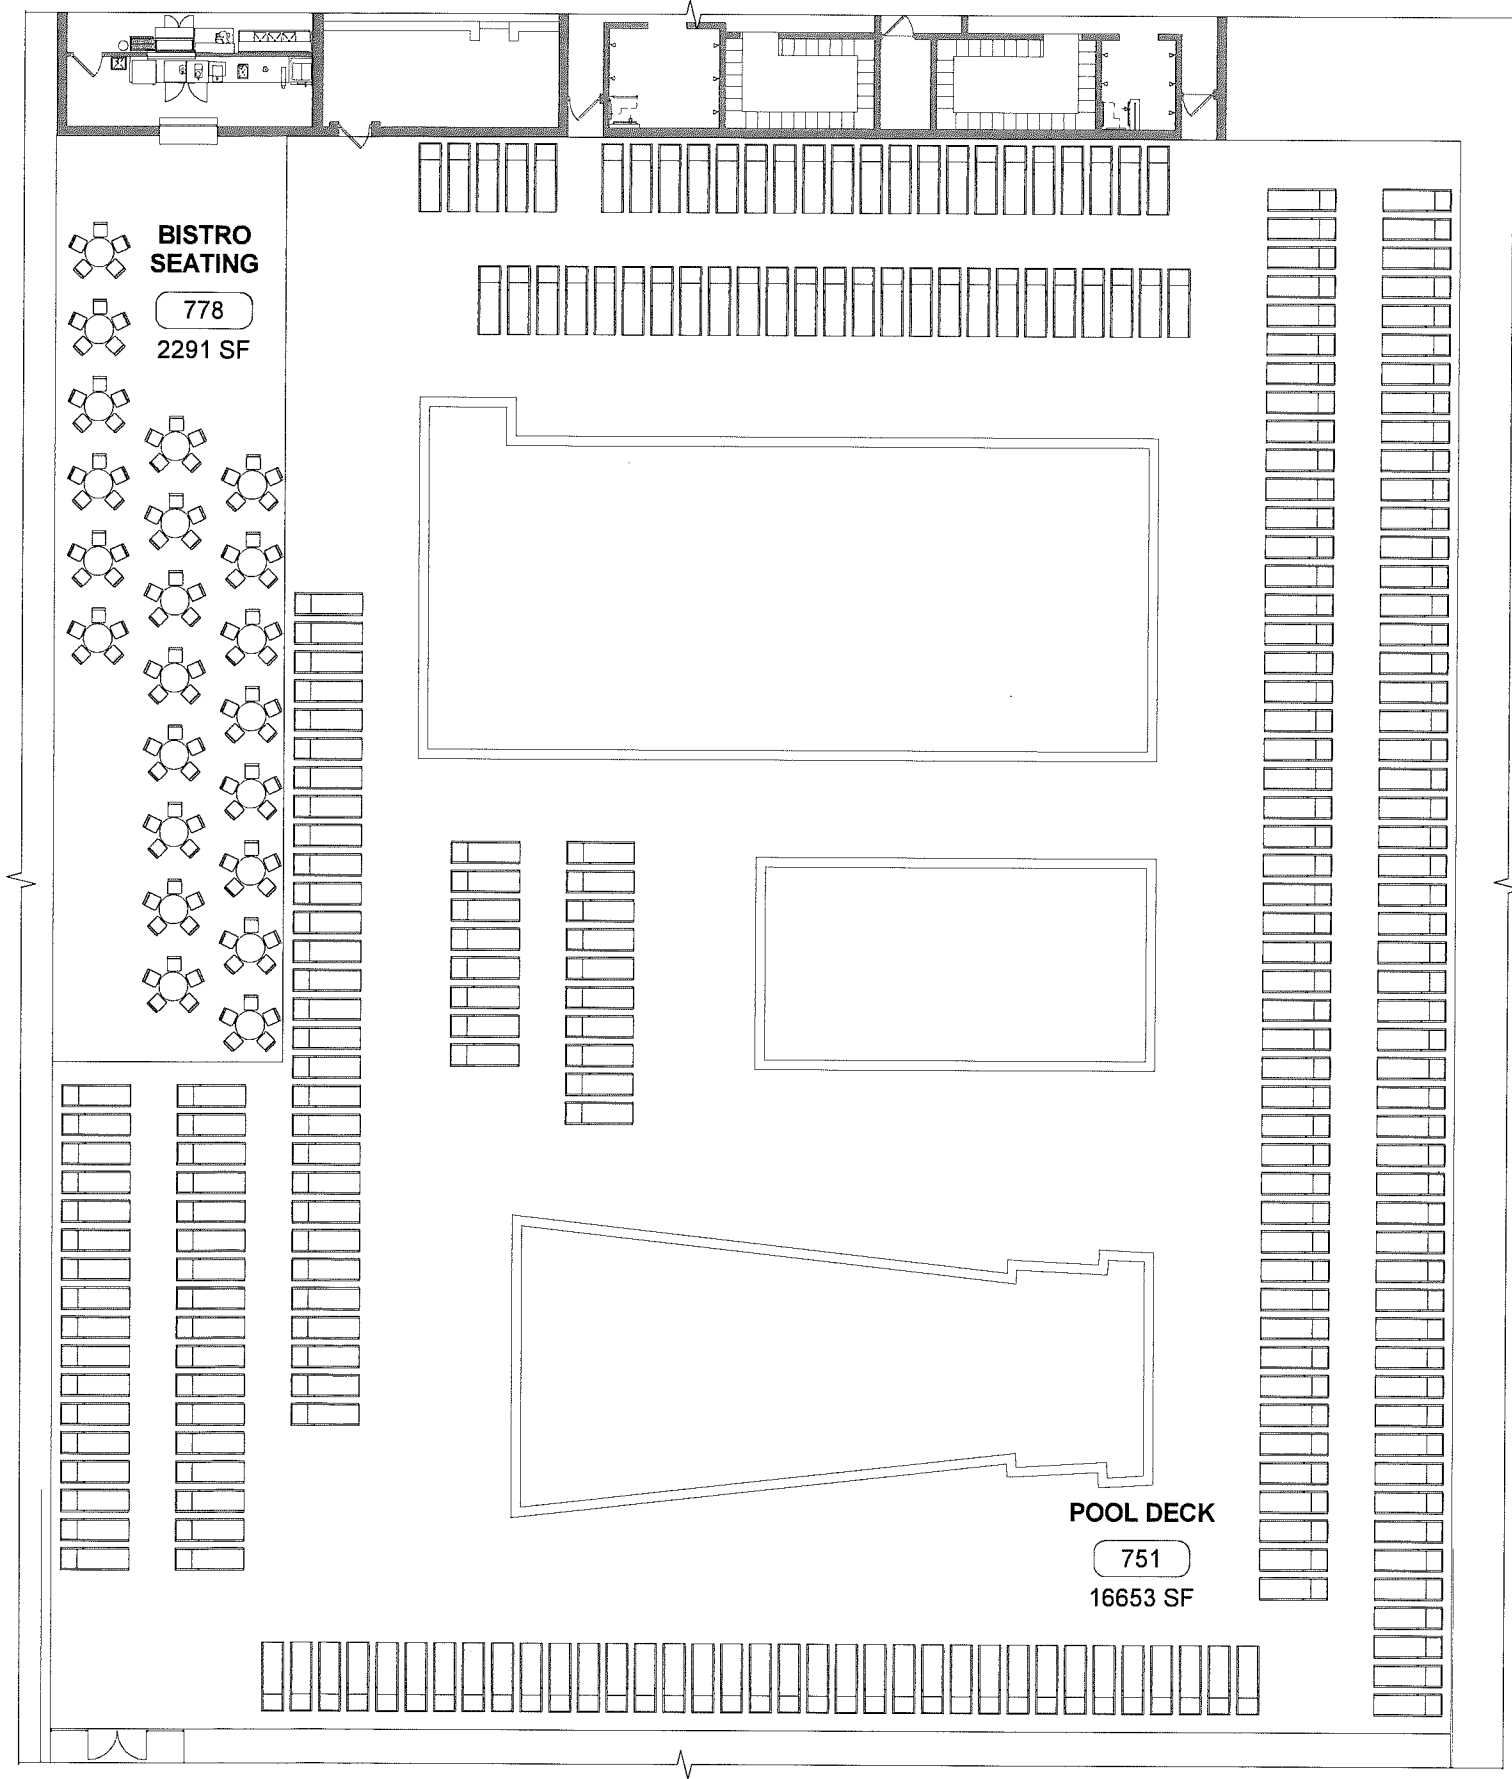


SHEET:
PLAN - SOUTH OUTDOOR POOL DECK


PROJECT:
ROCHESTER HILLS, MI - LICENSING

DATE:
11/8/16
DRAWN BY:
A.J.G.
SCALE:
1" = 20'

SHEET NO.
A0.22

REVISION:

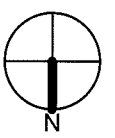

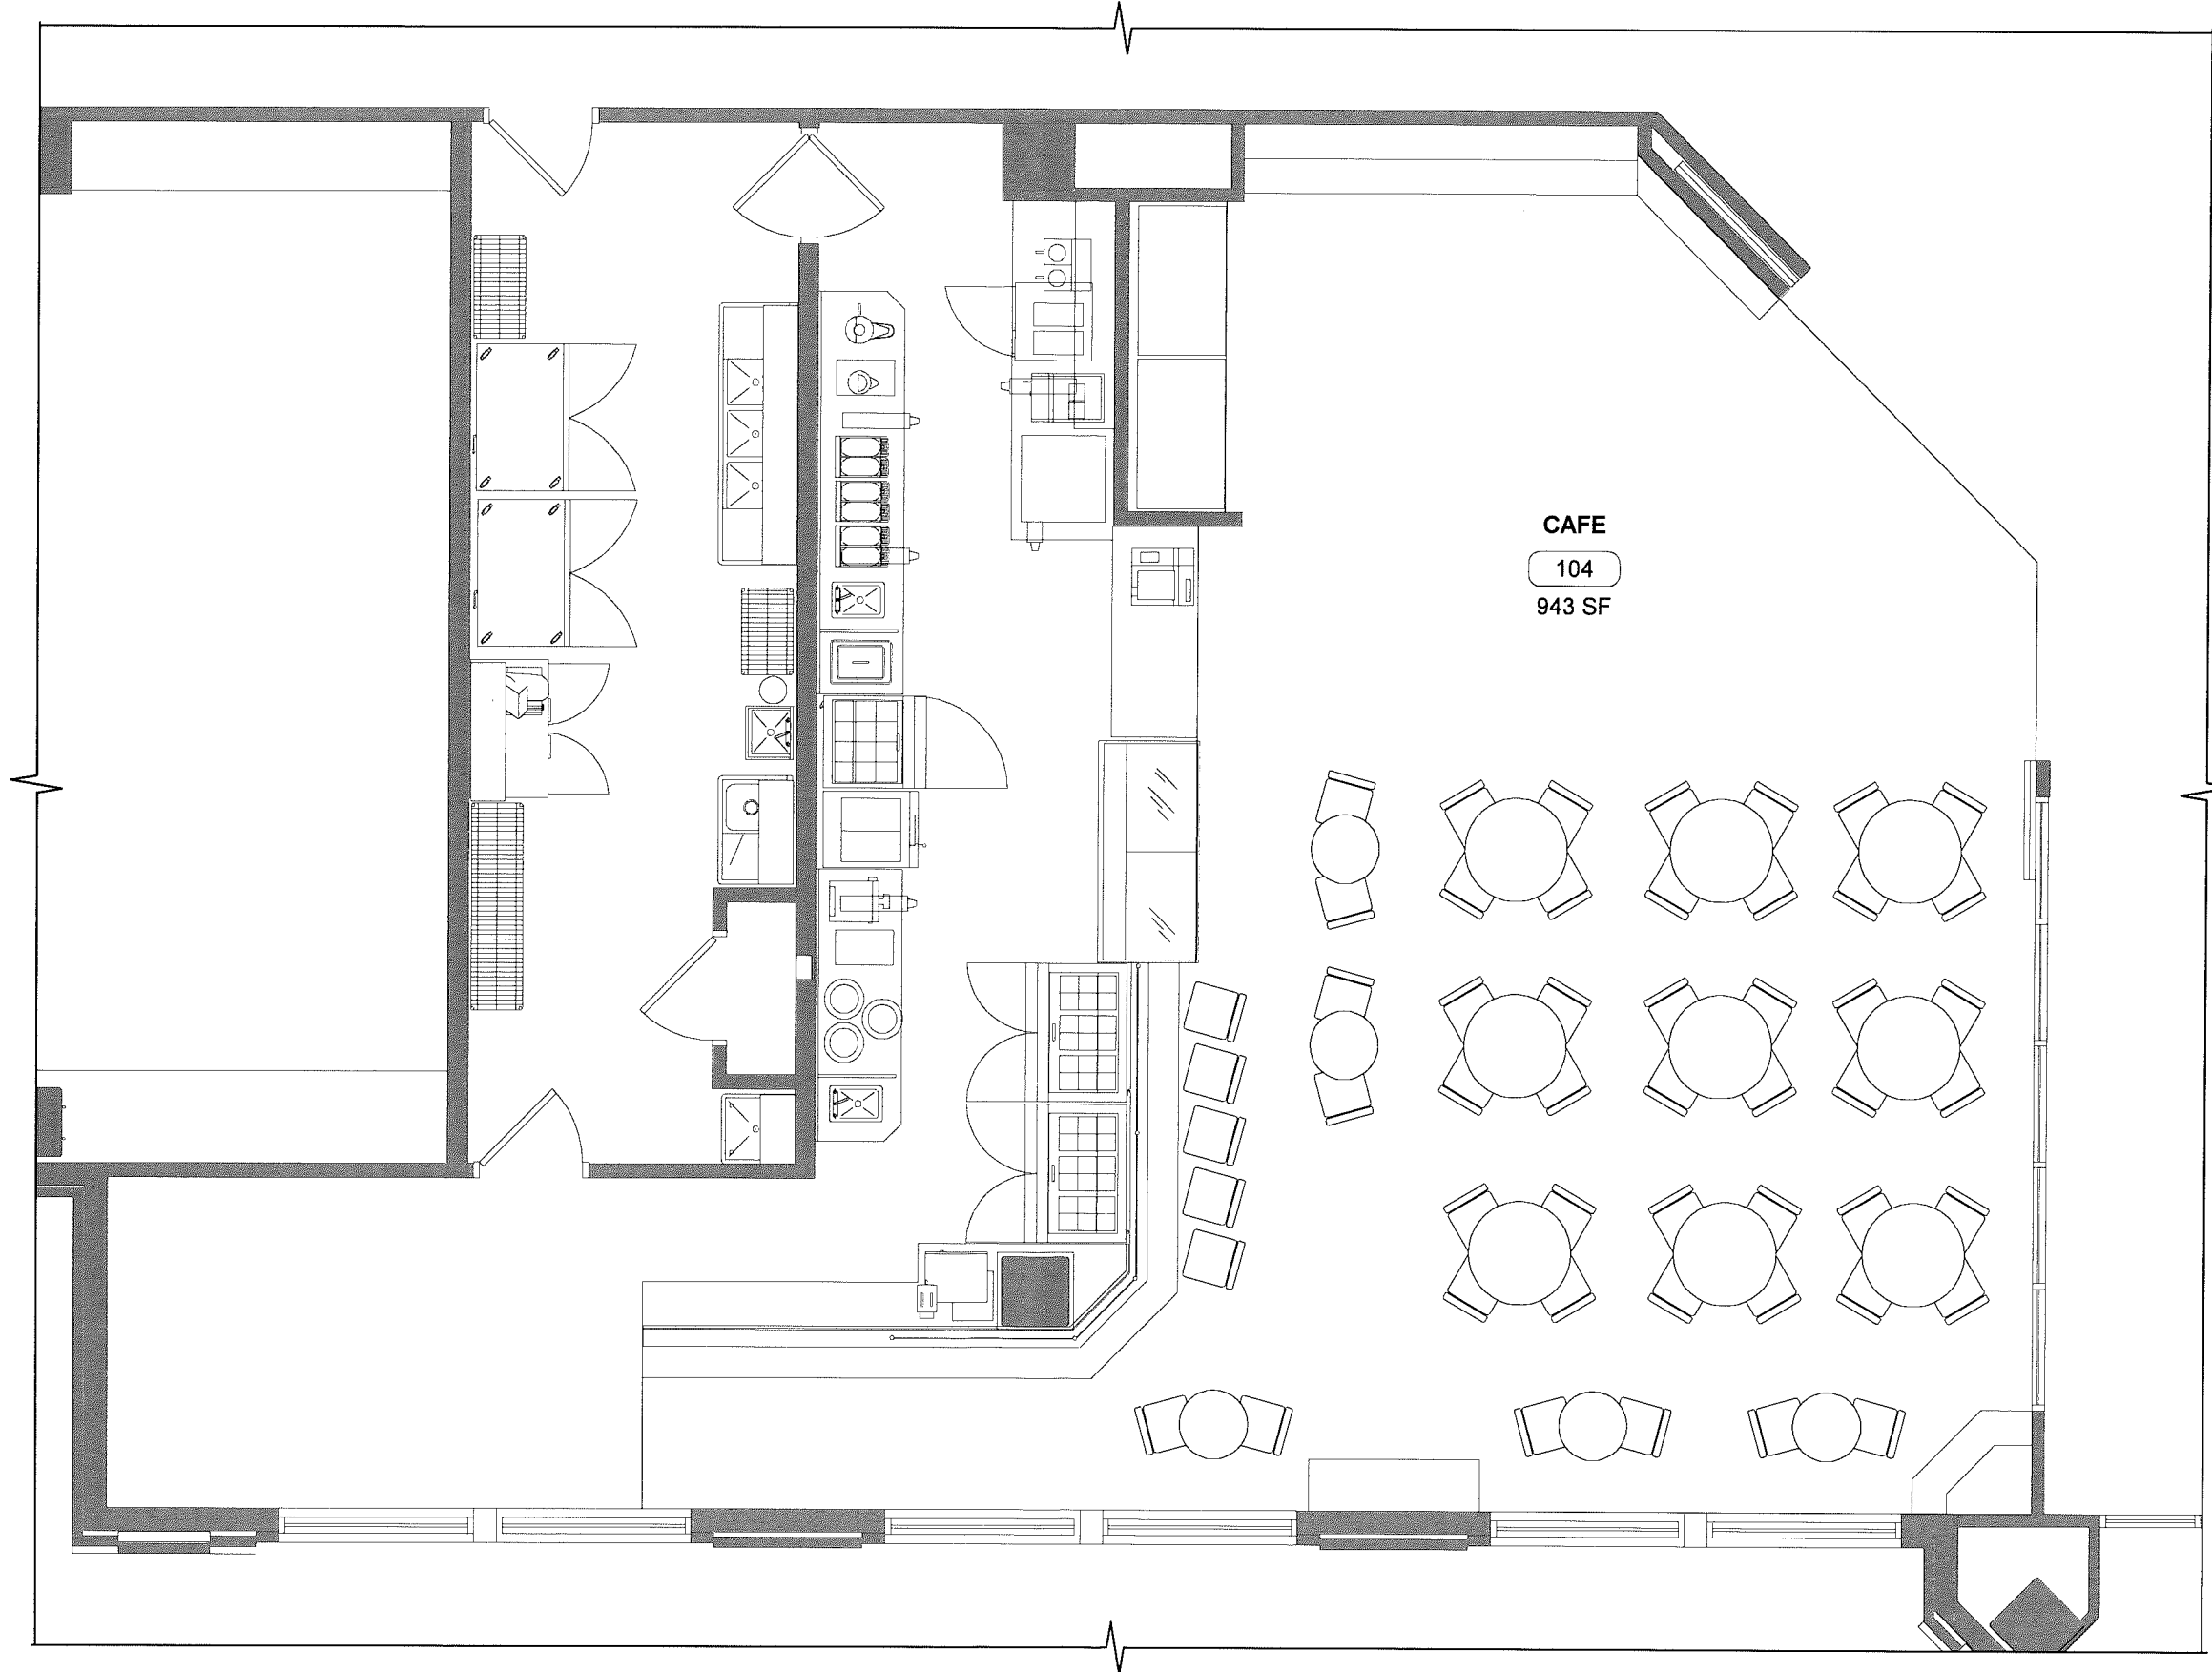

CAFE
104
943 SF


SHEET: ENLARGED PLAN - CAFE


DATE: 11/8/16
DRAWN BY: A/JG
SHEET NO.:

PROJECT: ROCHESTER HILLS, MI - LICENSING

SCALE: 3/16" = 1' - 0"

REVISION: A1.11

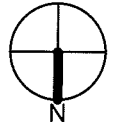

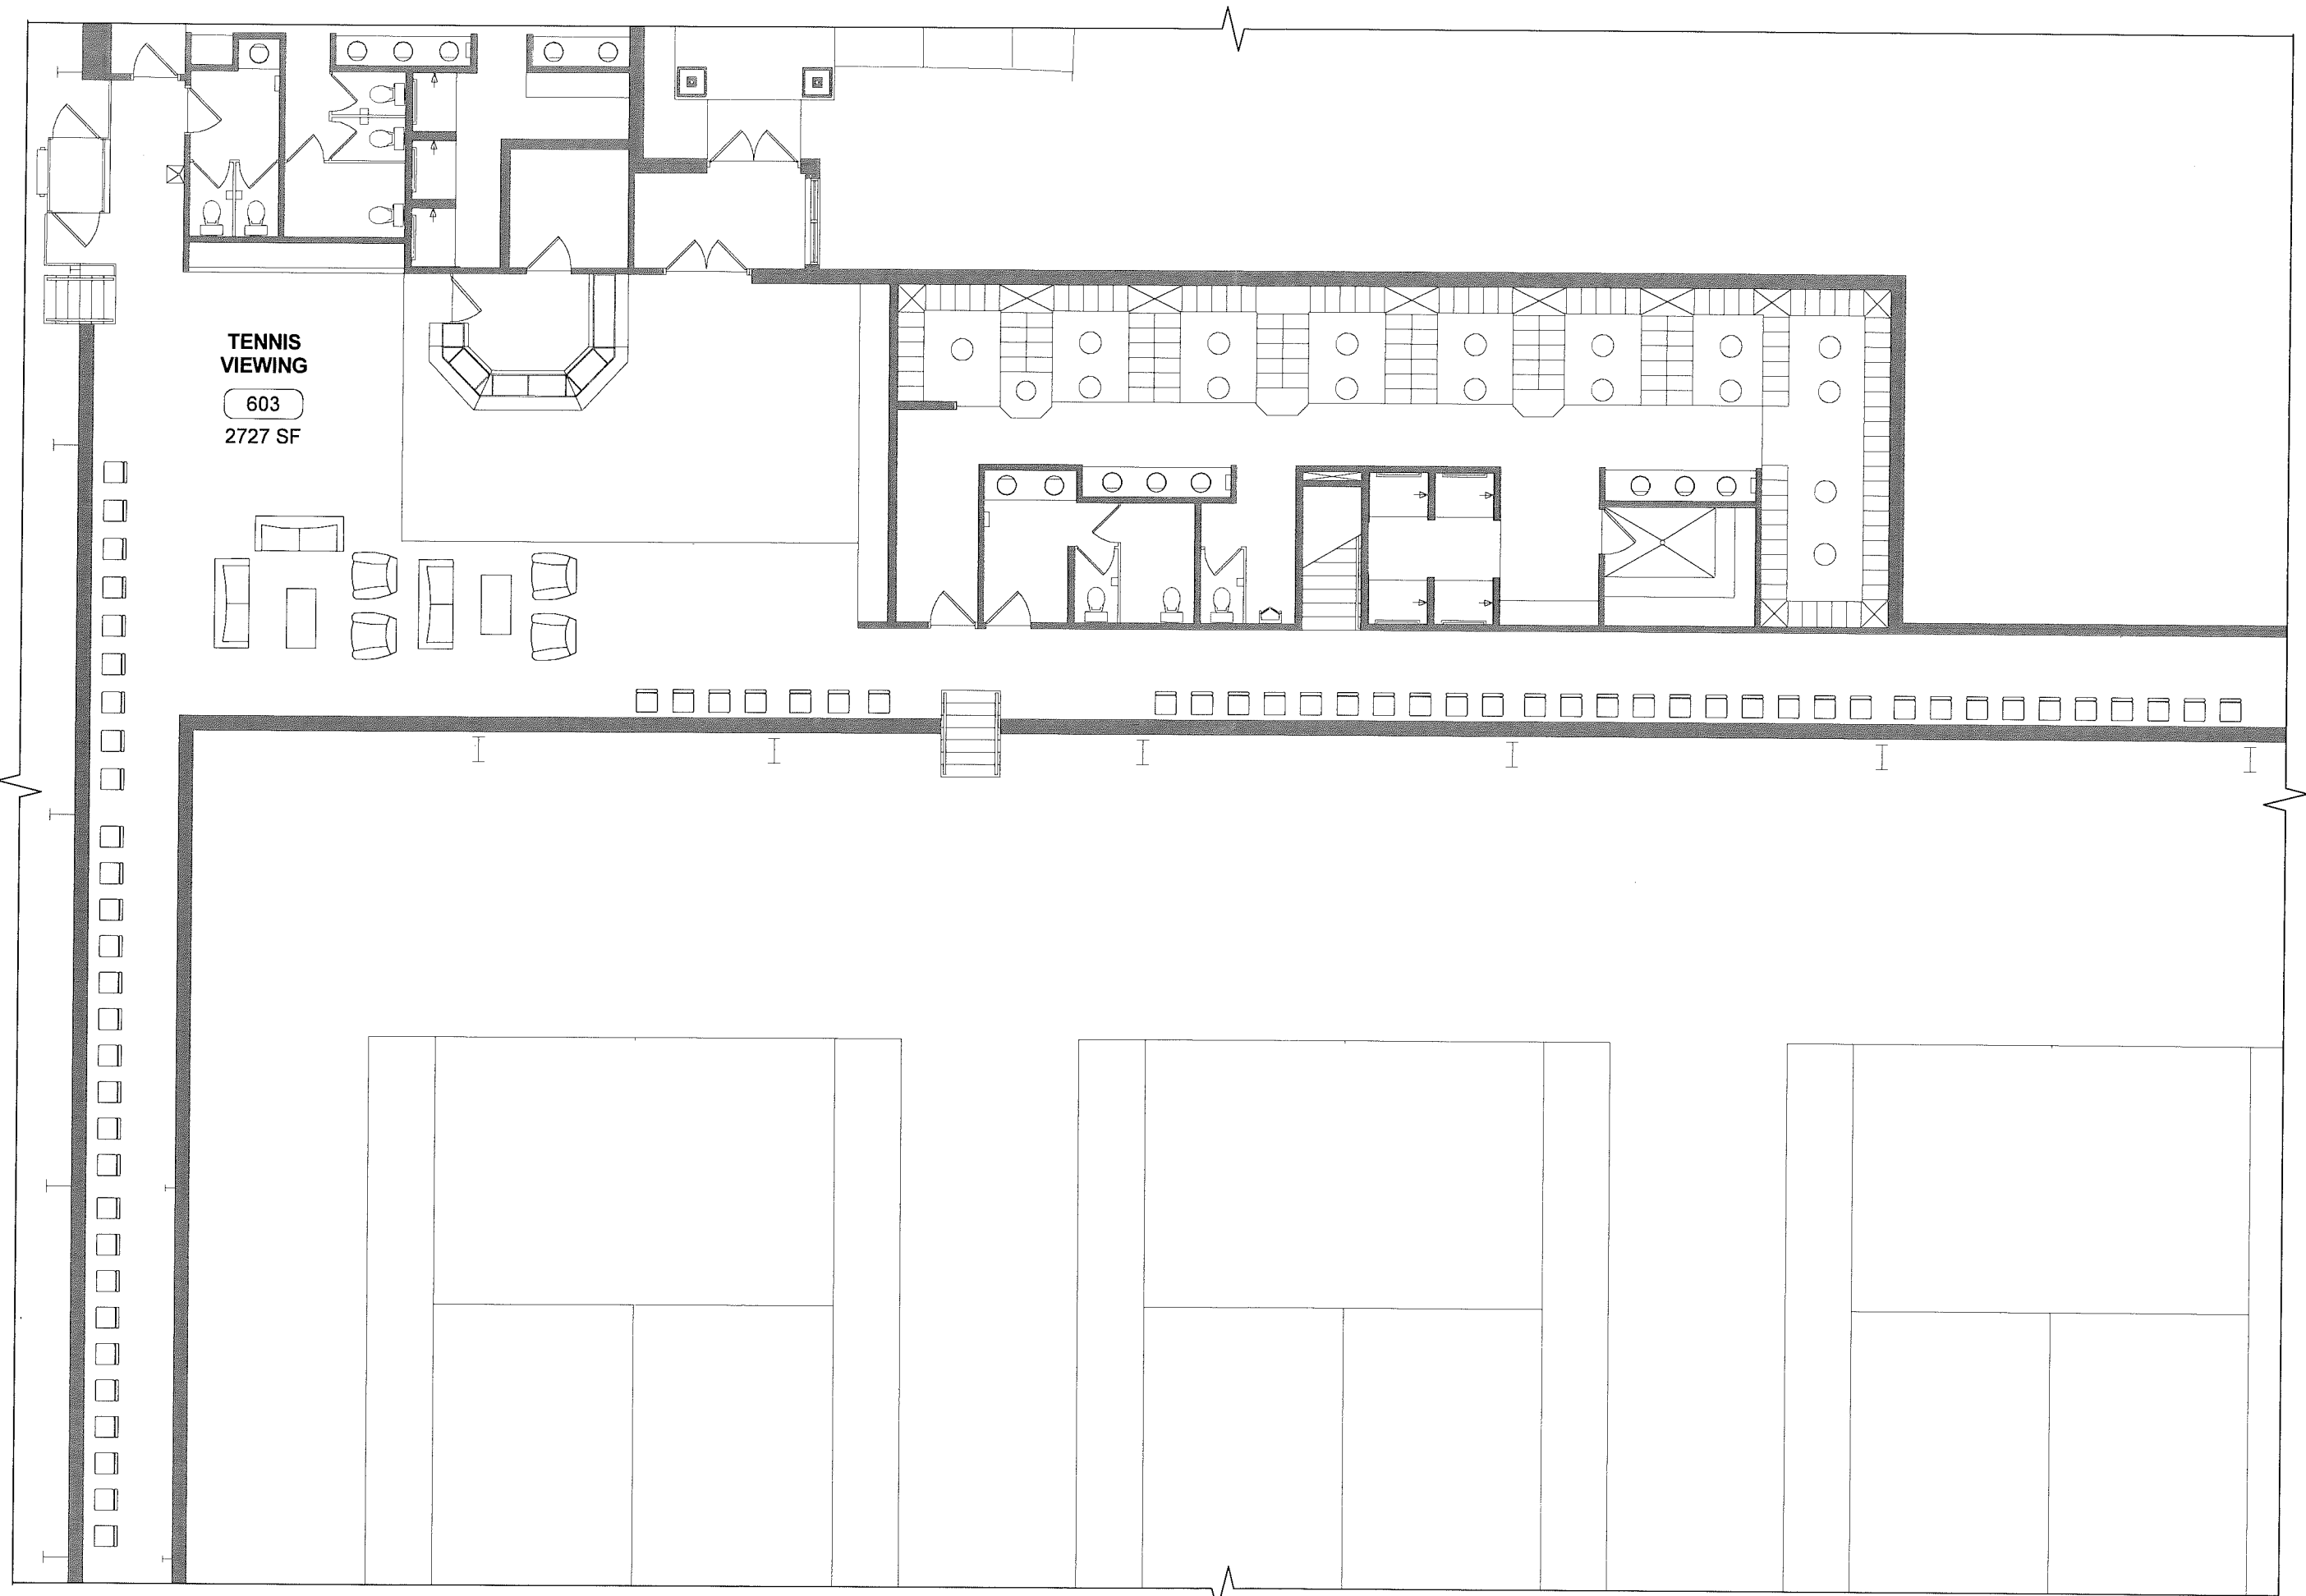

**TENNIS
VIEWING**

603
2727 SF

SHEET:
PLAN - TENNIS VIEWING

PROJECT:
ROCHESTER HILLS, MI - LICENSING

DATE:
1/8/16

DRAWN BY:
AJG

SCALE:
1/16" = 1' - 0"

SHEET NO.

A1.12

REVISION: