


DESIGN DEVELOPMENT | Proposed Design | Proposed Elevations

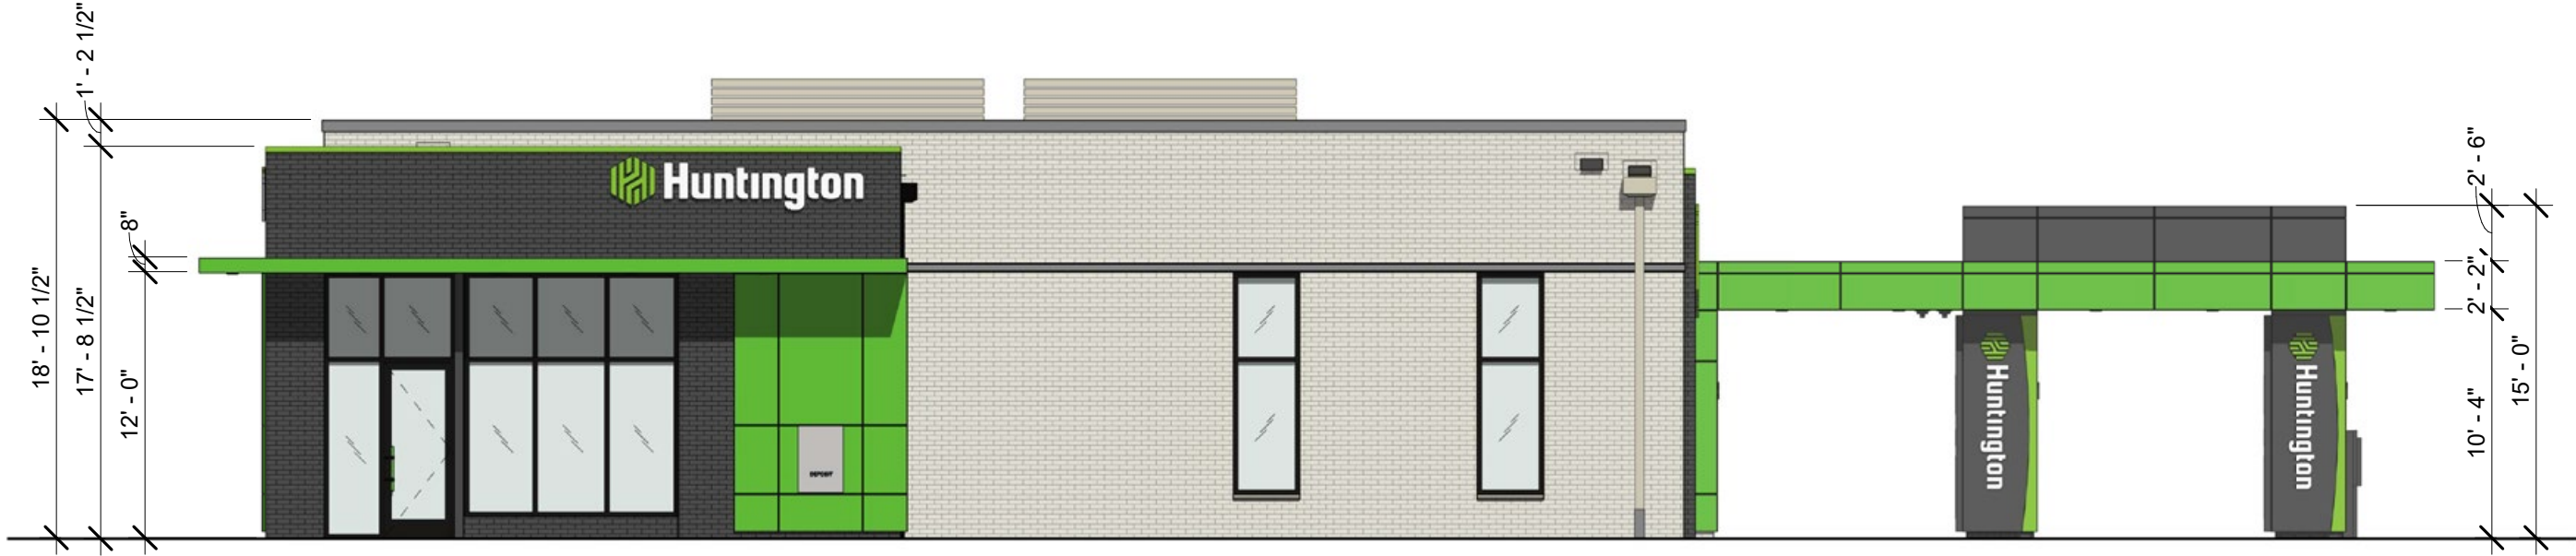

NORTH ELEVATION | (Plan-East)
SCALE: 1/8" = 1'0"



EAST ELEVATION | (Plan-South)
SCALE: 1/8" = 1'0"

DESIGN DEVELOPMENT | Proposed Design | Proposed Elevations



SOUTH ELEVATION | (Plan-West)
SCALE: 1/8" = 1'0"



WEST ELEVATION | (Plan-North)
SCALE: 1/8" = 1'0"












DESIGN DEVELOPMENT | Proposed Design | Exterior Finishes

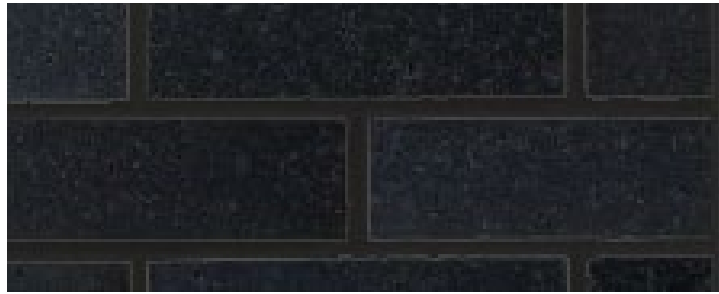

1 ENDICOTT BRICK
COLOR: MANGANESE IRONSPOT VELOUR
GROUT: DARK GRAY
STYLE: RUNNING BOND



2 PALMETTO BRICK
WHITESTONE
GROUT: TO MATCH BRICK
RUNNING BOND



3 ROCKCAST ACCENT AND SILLS
COLOR: SHADOW



4 ROCKCAST SILLS
COLOR: CHARLOTTE TAN



5 ALUCOBOND METAL PANEL SYSTEM
COLOR: CUSTOM
OUTRAGEOUS GREEN



6 ALUCOBOND METAL PANEL SYSTEM
COLOR: CUSTOM
GREYMOOR RGB




- 1
- 2
- 3
- 3
- 5
- 7
- 8
- 8



7 MAPES FLAT FASCIA CANOPY
COLOR: CUSTOM
OUTRAGEOUS GREEN
DIMENSIONS: 8" J PROFILE




8 KAWNEER
STOREFRONT SYSTEM
COLOR: CHARCOAL

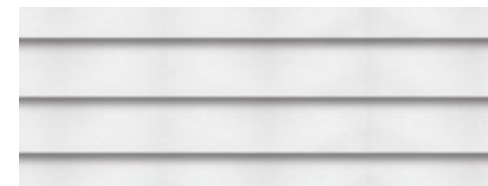

9 NU-VUE CURBSPLUS
MECHANICAL SCREEN
COLOR: WARM WHITE
GREYMOOR RGB


*NOT VISIBLE FROM GROUND

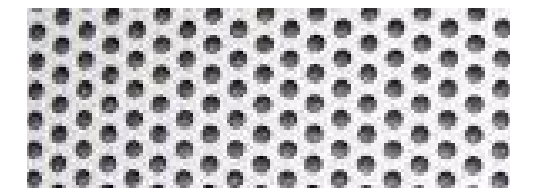

10 AMETCO
PERFORATED METAL SCREEN
NON-STANDARD
LIGHT IVORY

*AT METERS AND SCREENING
EXTERIOR UTILITIES

DESIGN DEVELOPMENT | Proposed Design | Interior Fitplan

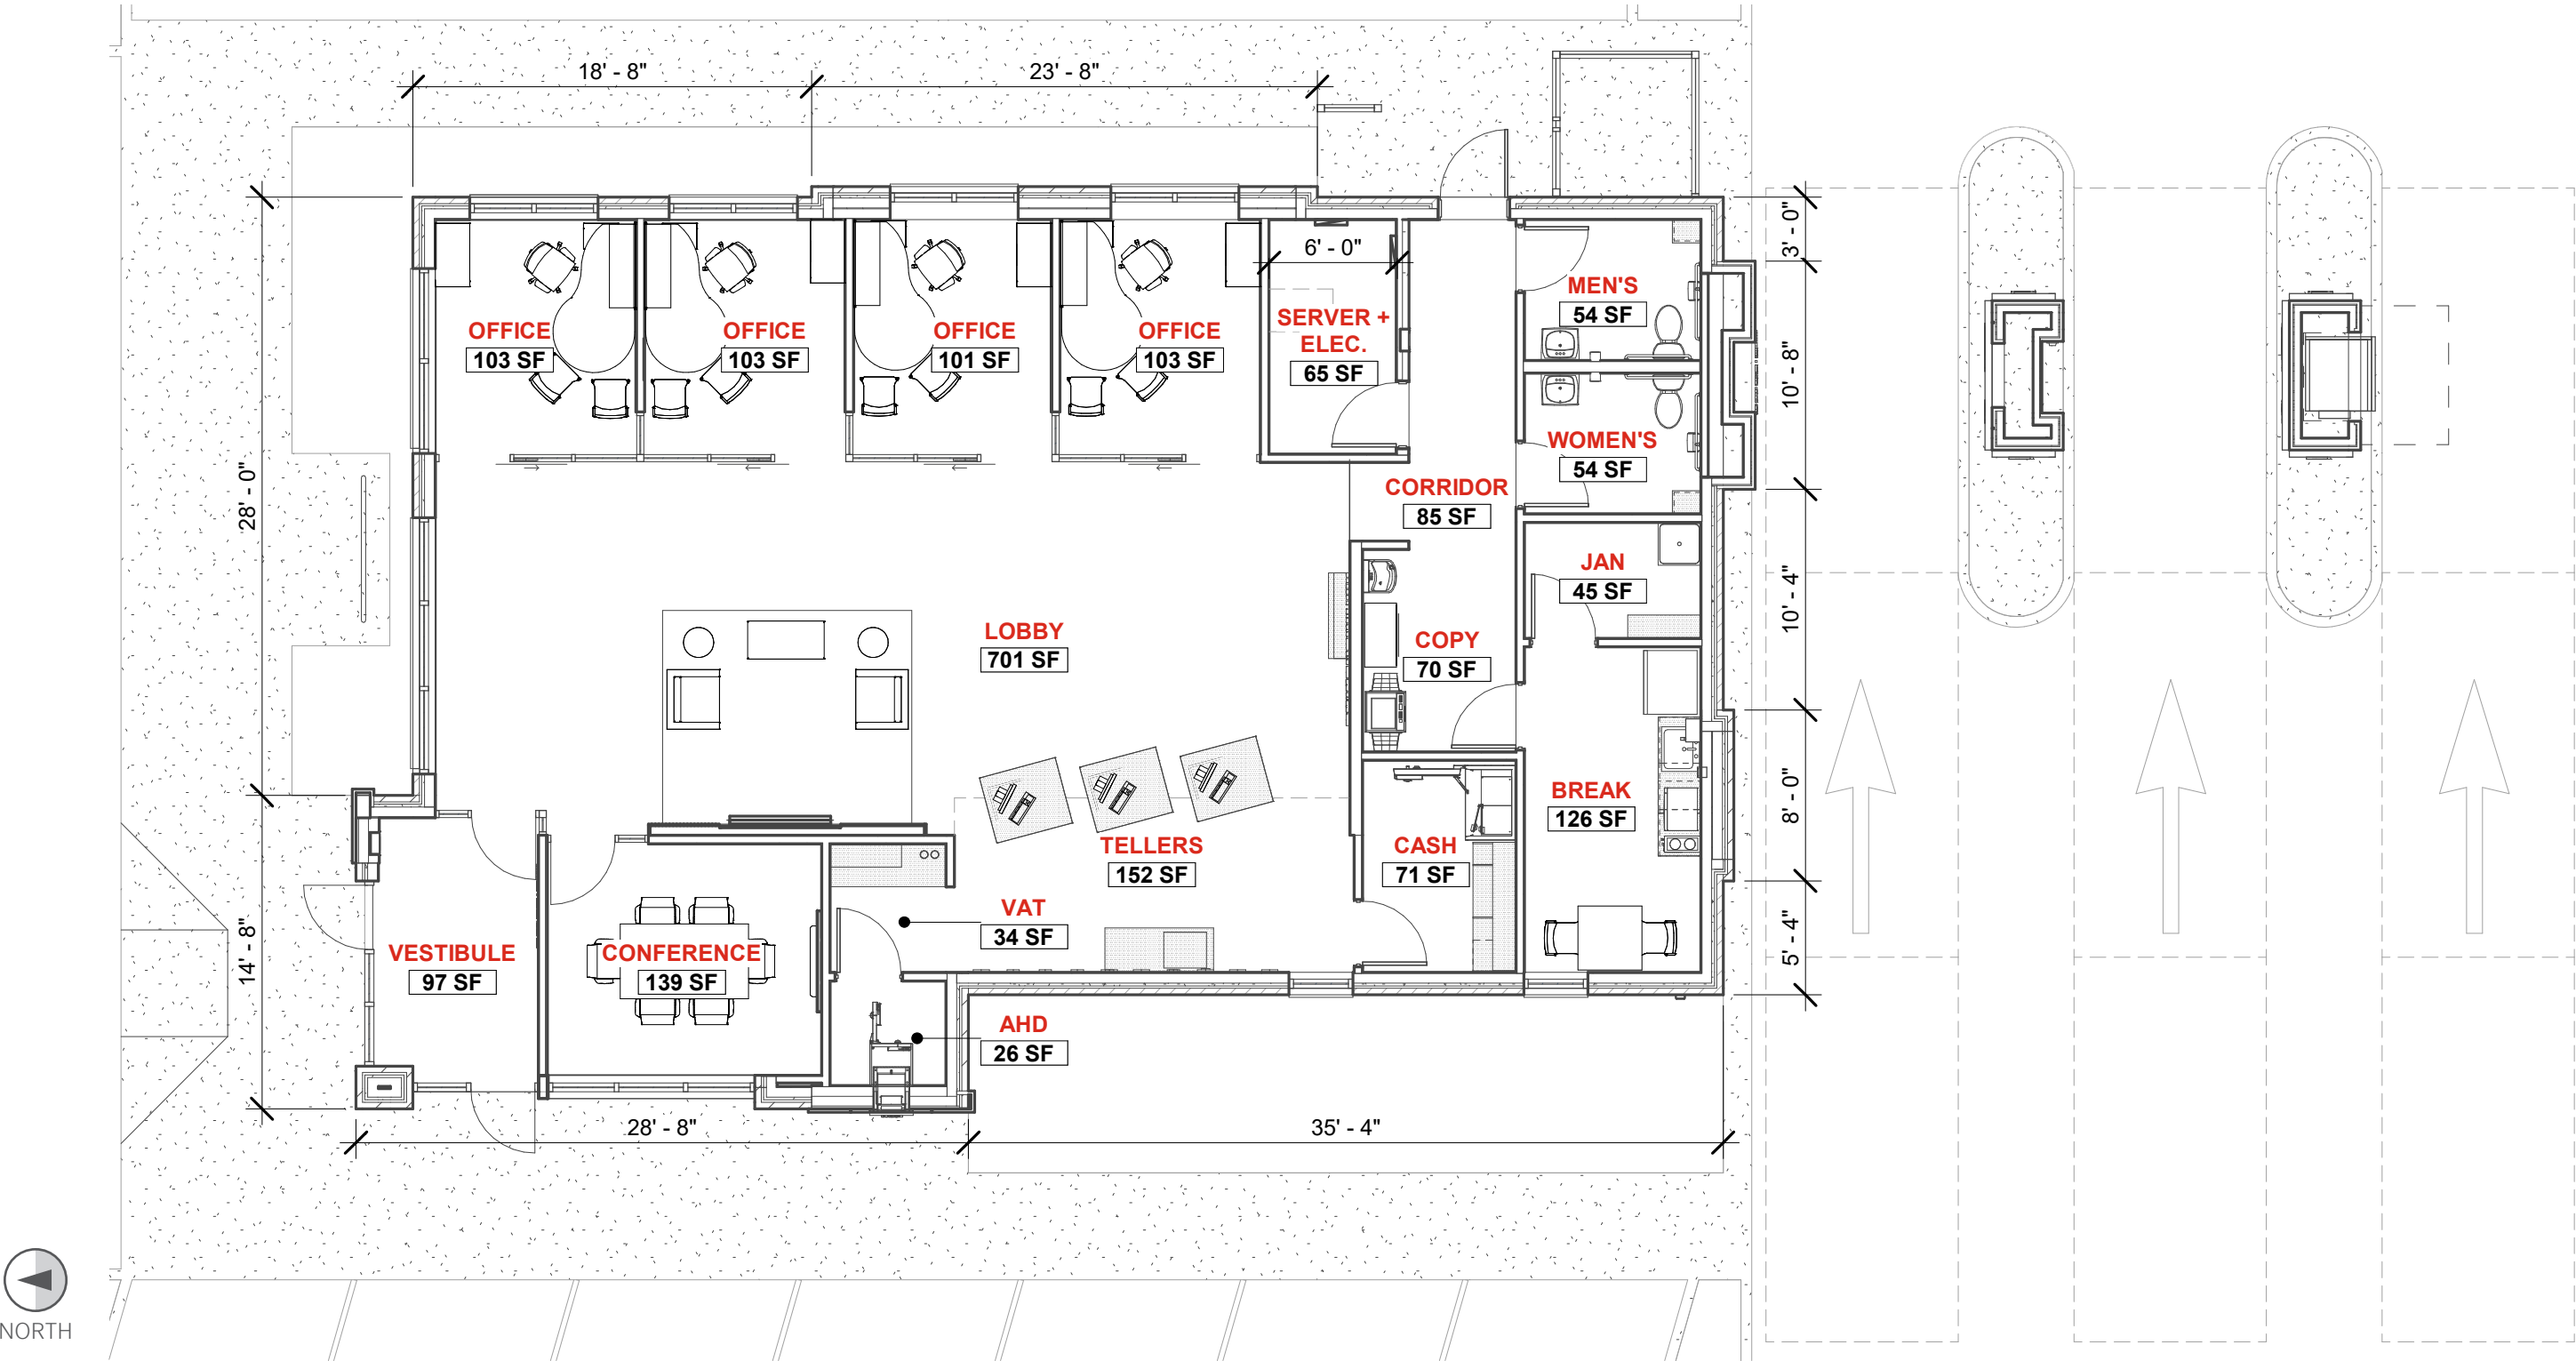

HUNTINGTON NATIONAL BANK | FIT PLAN

SCALE: 1/8" = 1'0"